

KEY

— **PROPOSED NO WAITING AT ANY TIME**

— **EXISTING WAITING, LOADING AND PARKING RESTRICTIONS (WITH OR WITHOUT SYMBOLS)**

Notes

Rev.	Description	Drwn	Sig.	Date	Chkd	Sig.	Date	Appr	Sig.	Date

North Point

Based upon the Ordnance Survey mapping with the permission of the Controller of Her Majesty's Stationery Office. © Crown copyright. Unauthorised reproduction infringes Crown copyright and may lead to prosecution or civil proceedings. Surrey County Council LA 076872 1998.

Drawn by	CAH	Sig.	CAH	Date	05/12
Checked by	JAR	Sig.	JAR	Date	05/12
Approved by	RH	Sig.	RH	Date	05/12

Project

**RUNNYMEDE CPE
ADDESTONE**

Drawing

IMPLEMENTED TRAFFIC ORDERS

SHEET OF

Project No. 3282

Contract Sheet No.


SURREY COUNTY COUNCIL
Sustainable Development

Drawing No. 3282_80

Rev. -

Classification

ADVERTISED

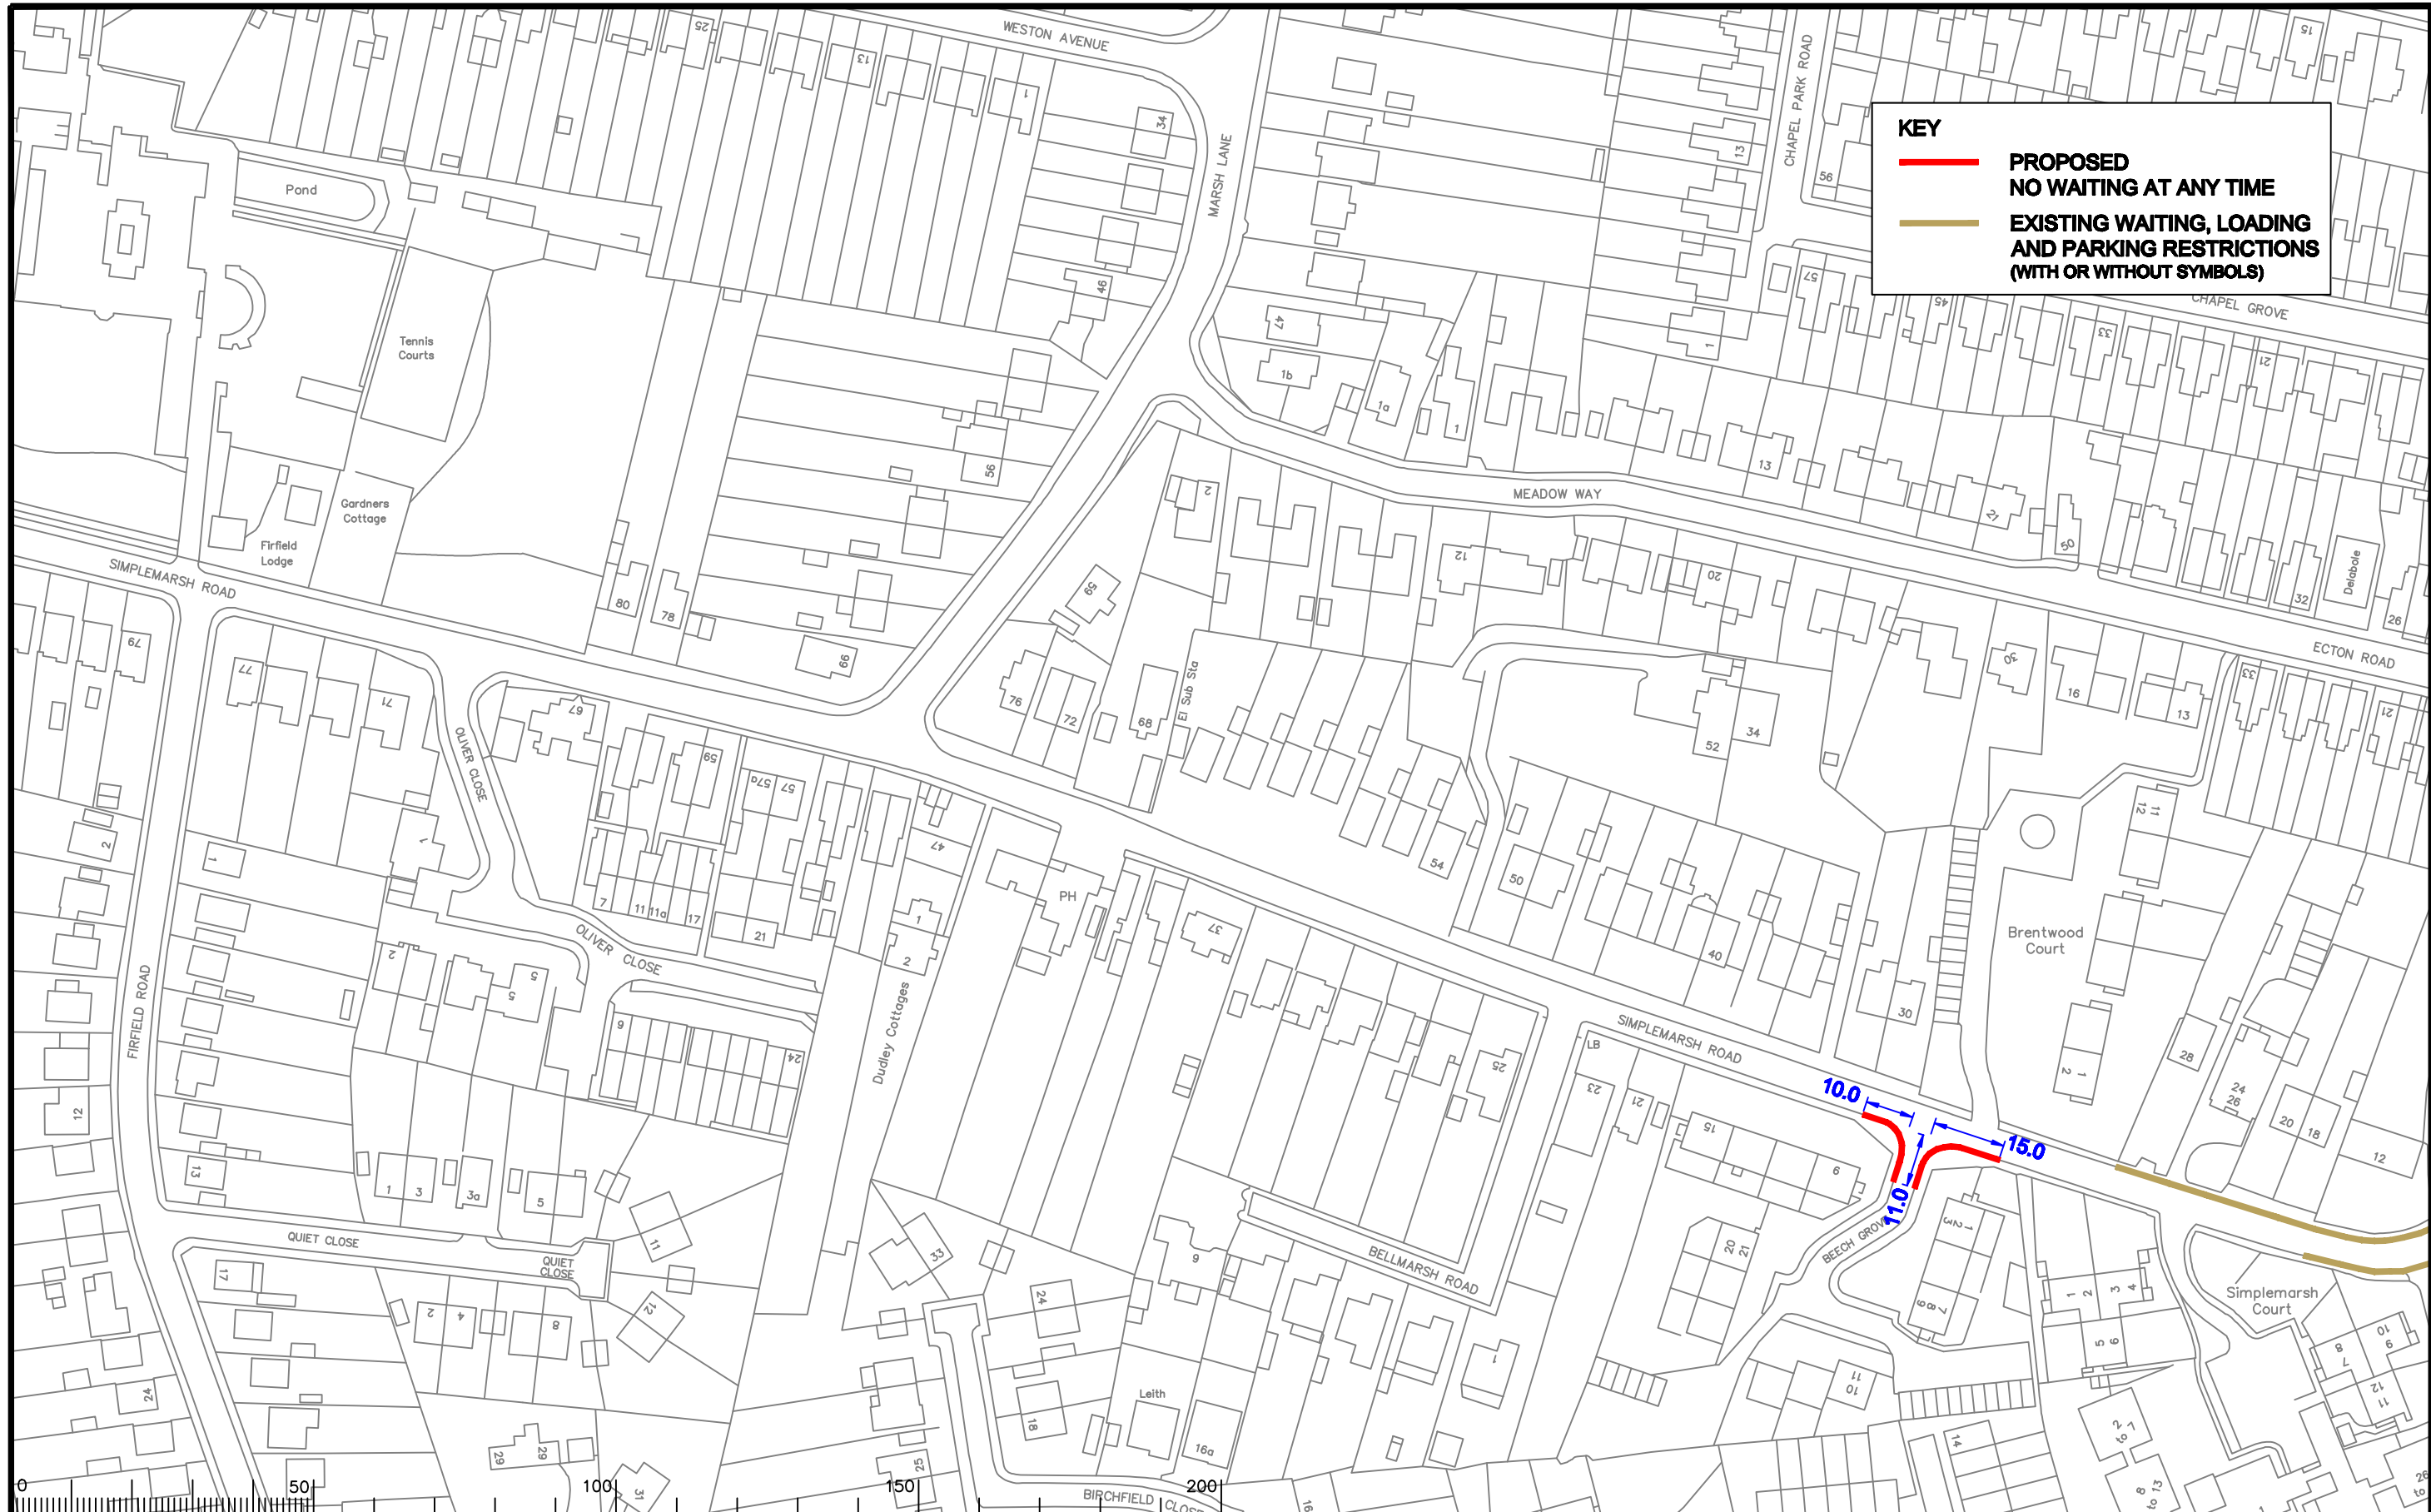

Notes

Rev.	Description	Drwn	Sig.	Date	Chkd	Sig.	Date	Appr	Sig.	Date

Rev.	Description	Drwn	Sig.	Date	Chkd	Sig.	Date	Appr	Sig.	Date

North Point

Based upon the Ordnance Survey mapping with the permission of the Controller of Her Majesty's Stationery Office. Crown copyright. Unauthorised reproduction infringes Crown copyright and may lead to prosecution or civil proceedings. Surrey County Council LA 076872 1998.

Drawn by	CAH	Sig.	CAH	Date	05/12
Checked by	JAR	Sig.	JAR	Date	05/12
Approved by	RH	Sig.	RH	Date	05/12


Project
RUNNYMEDE CPE
ADDESTONE

Drawing
IMPLEMENTED TRAFFIC ORDERS

SHEET OF

SURREY COUNTY COUNCIL
 Sustainable Development
Head of Transportation

Project No.	3282
Contract No.	
Drawing No.	3282_79
Rev.	-
Classification	ADVERTISED

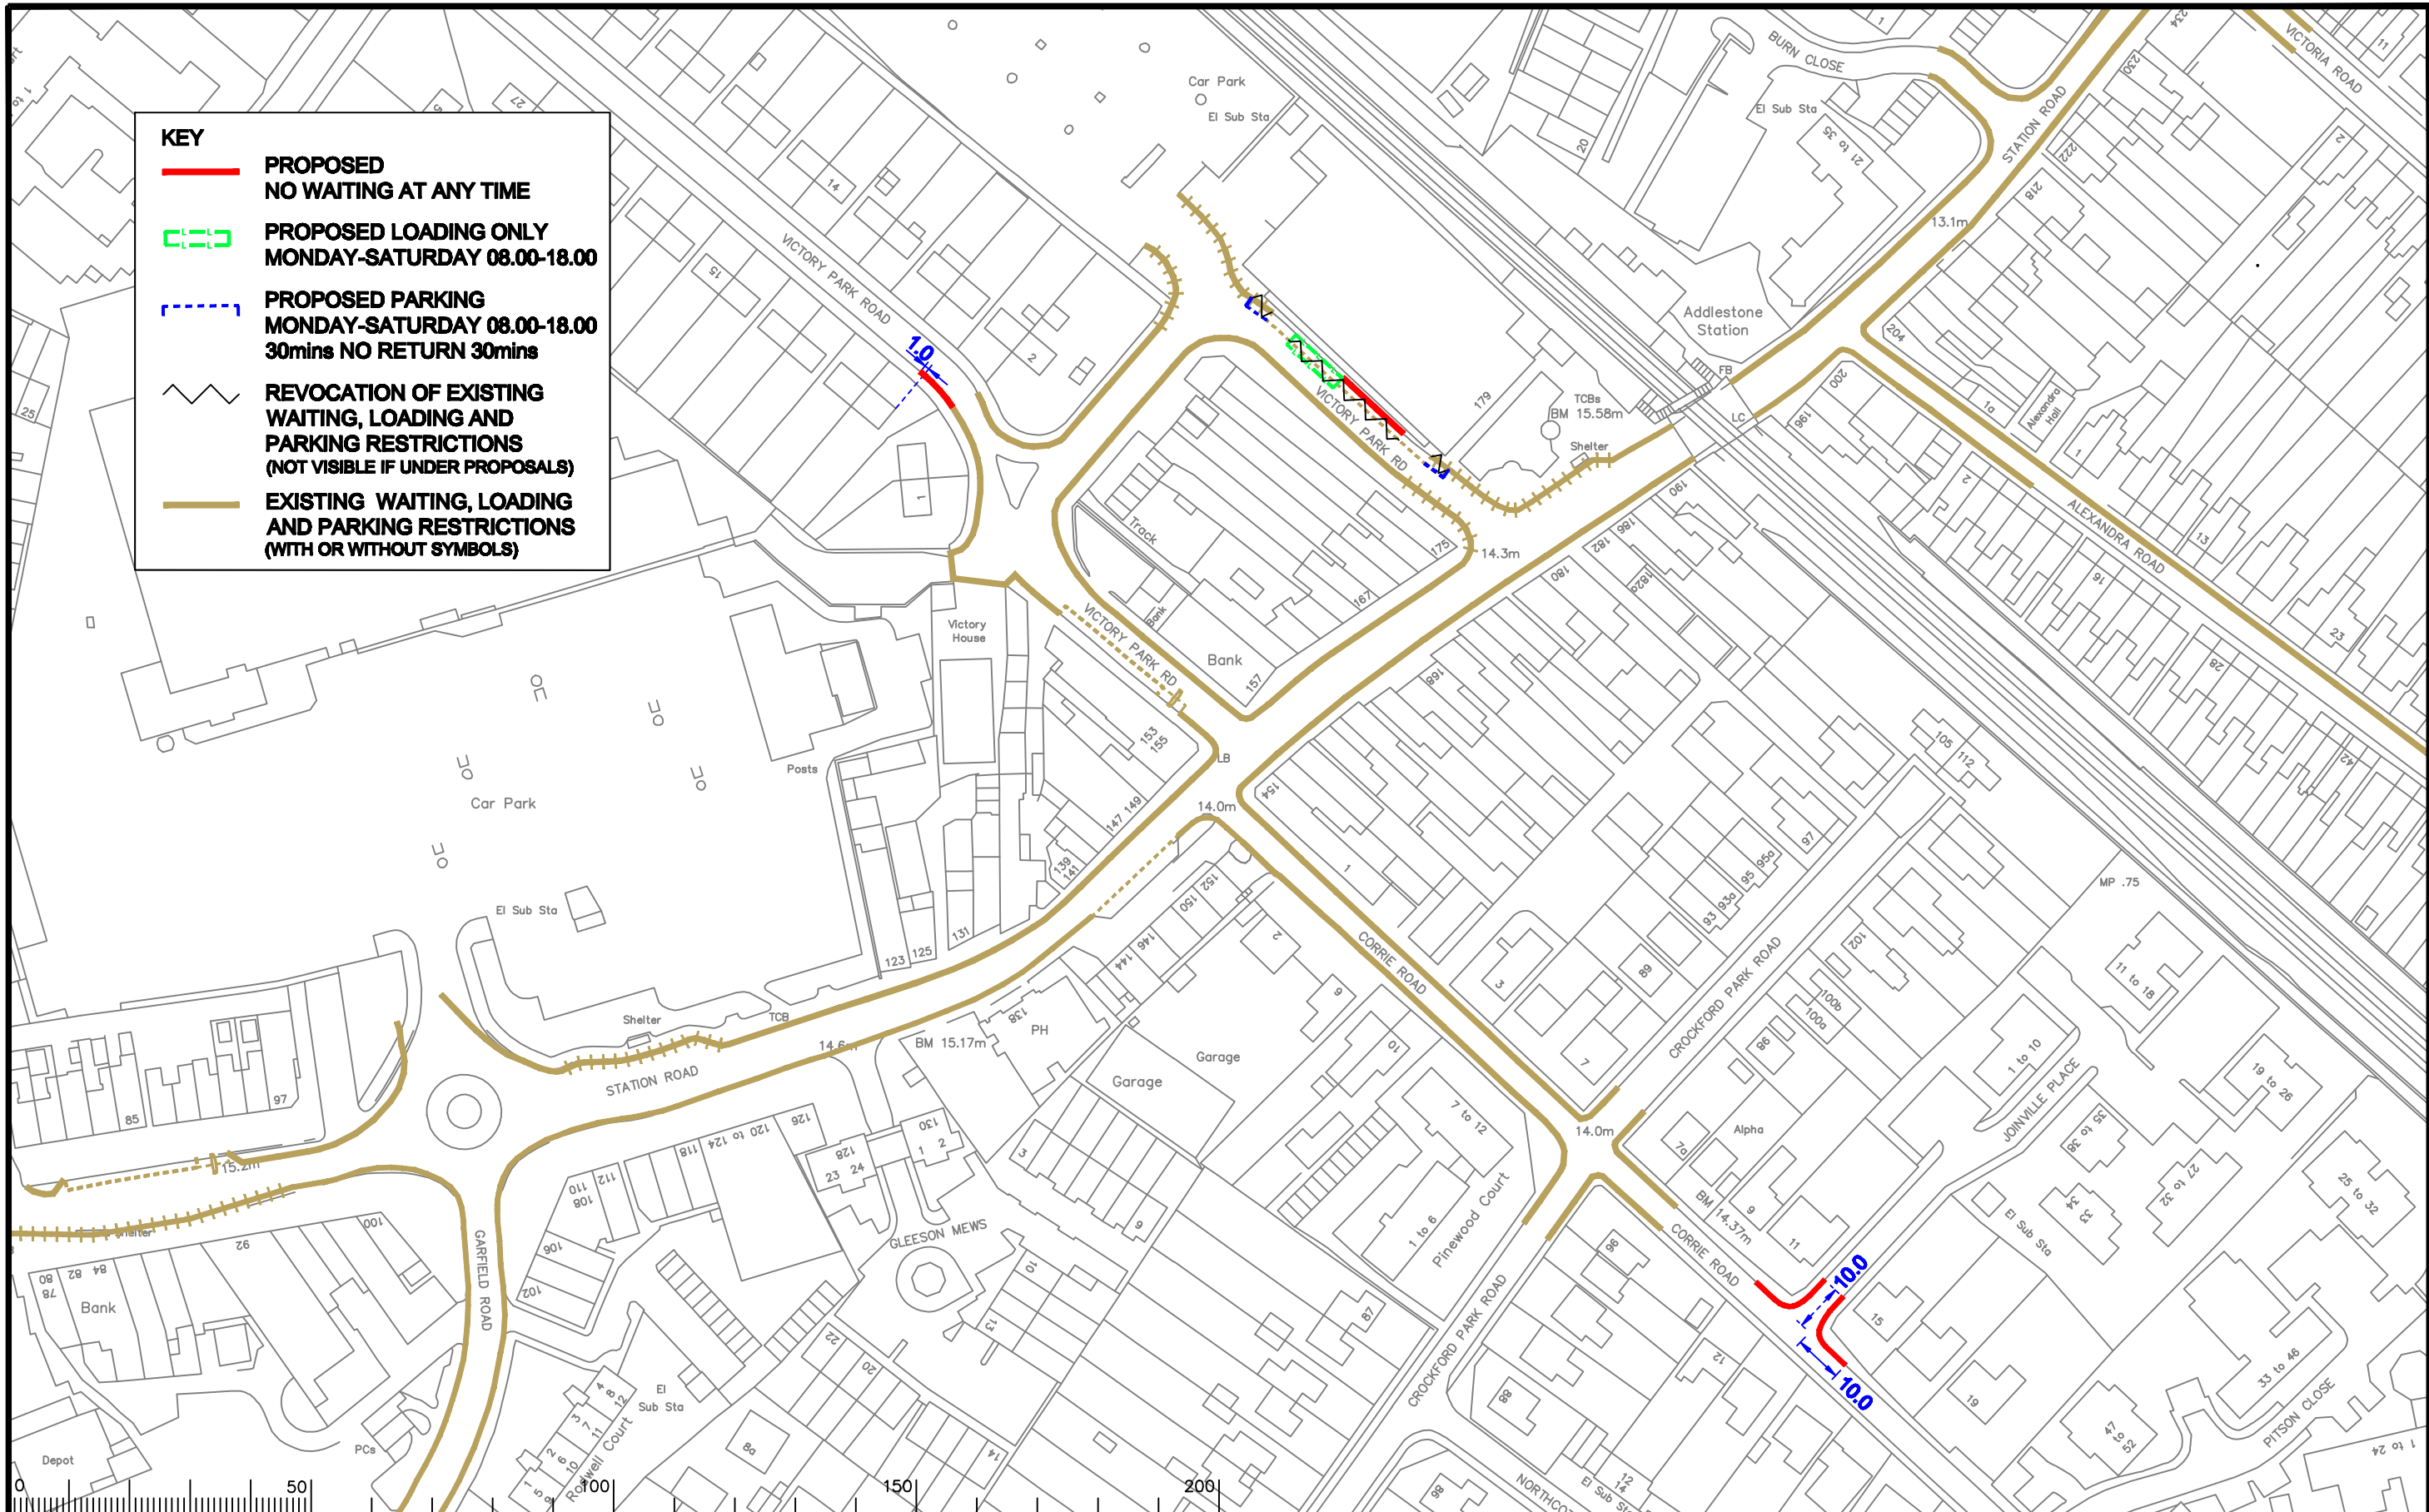

KEY	
	PROPOSED NO WAITING AT ANY TIME
	PROPOSED LOADING ONLY MONDAY-SATURDAY 08.00-18.00
	PROPOSED PARKING MONDAY-SATURDAY 08.00-18.00 30mins NO RETURN 30mins
	REVOCAION OF EXISTING WAITING, LOADING AND PARKING RESTRICTIONS (NOT VISIBLE IF UNDER PROPOSALS)
	EXISTING WAITING, LOADING AND PARKING RESTRICTIONS (WITH OR WITHOUT SYMBOLS)

Notes

Rev.	Description	Drwn	Sig.	Date	Chkd	Sig.	Date	Appr	Sig.	Date

North Point

Based upon the Ordnance Survey mapping with the permission of the Controller of Her Majesty's Stationery Office. Crown copyright. Unauthorised reproduction infringes Crown copyright and may lead to prosecution or civil proceedings. Surrey County Council LA 076872 1998.

Drawn by	CAH	Sig.	CAH	Date	05/12
Checked by	JAR	Sig.	JAR	Date	05/12
Approved by	RH	Sig.	RH	Date	05/12

Project

**RUNNYMEDE CPE
ADDESTONE**

Drawing

IMPLEMENTED TRAFFIC ORDERS

SHEET OF


**SURREY
COUNTY COUNCIL**
Sustainable Development

Project No. 3282


Contract Sheet No. 3282_54


Rev. -

Classification ADVERTISED

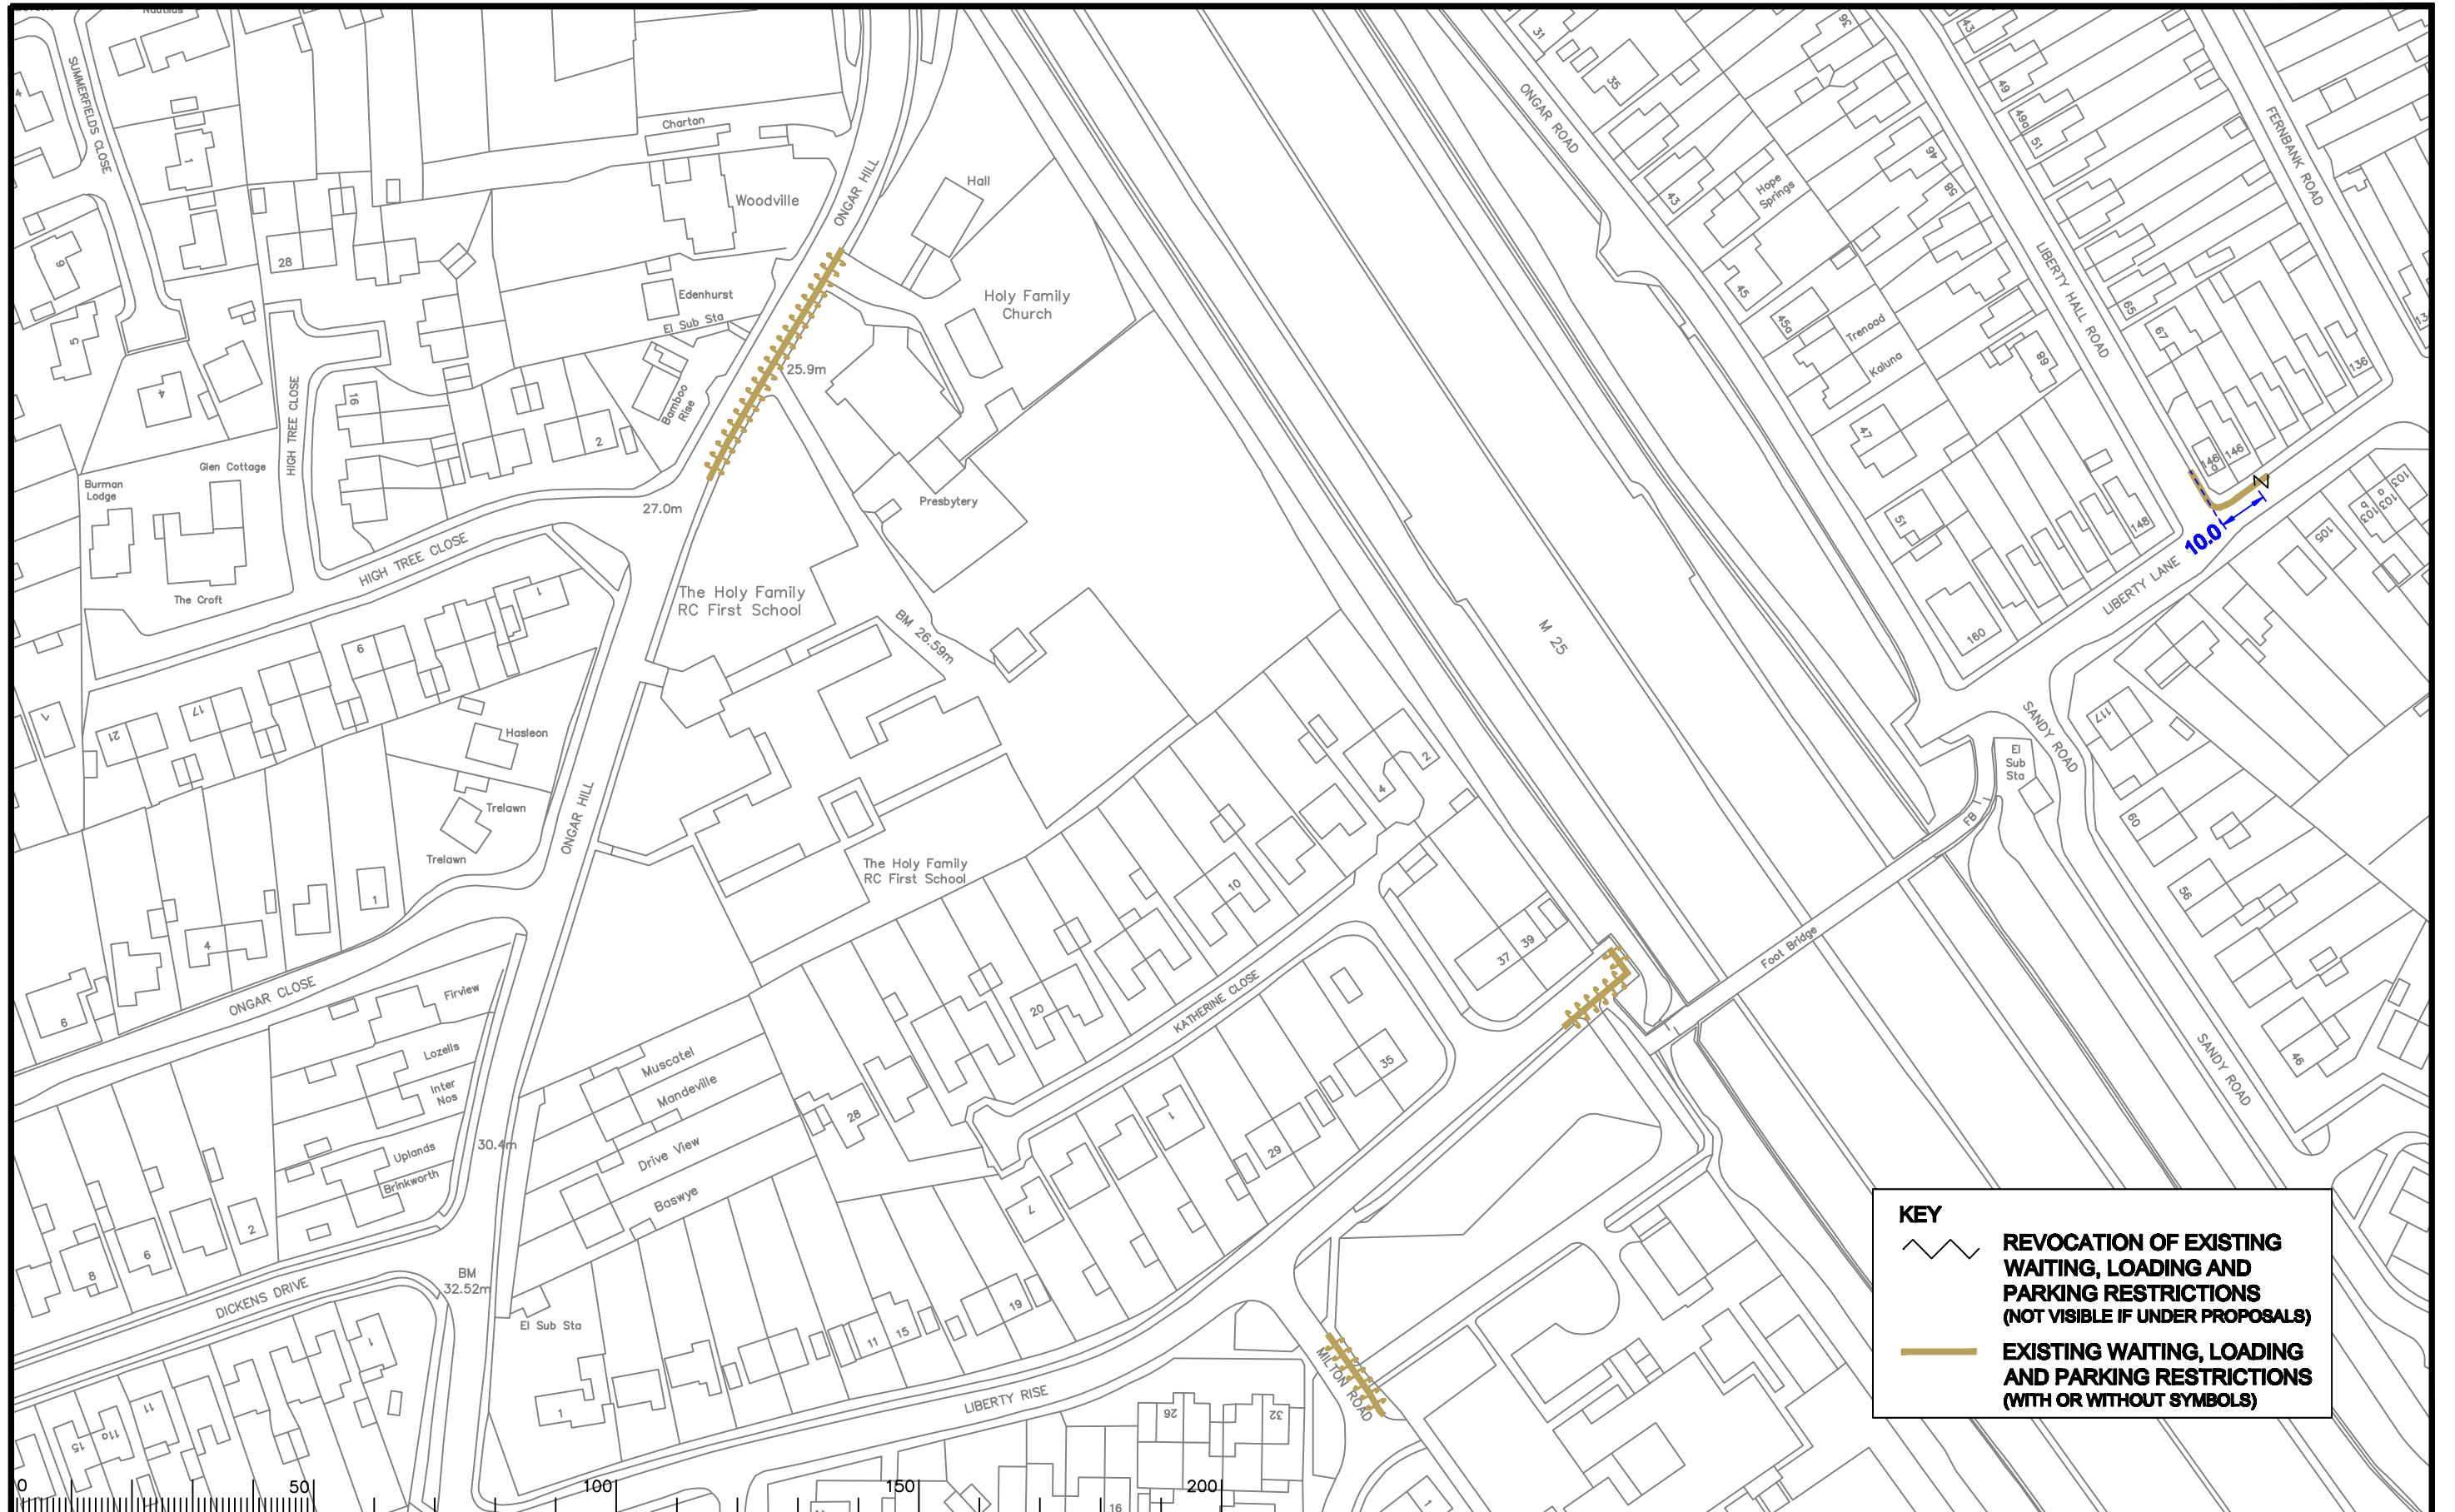

KEY

 **REVOCAION OF EXISTING WAITING, LOADING AND PARKING RESTRICTIONS (NOT VISIBLE IF UNDER PROPOSALS)**


 **EXISTING WAITING, LOADING AND PARKING RESTRICTIONS (WITH OR WITHOUT SYMBOLS)**

Notes

Rev.	Description	Drwn	Sig.	Date	Chkd	Sig.	Date	Appr	Sig.	Date

Rev.	Description	Drwn	Sig.	Date	Chkd	Sig.	Date	Appr	Sig.	Date

North Point



Based upon the Ordnance Survey mapping with the permission of the Controller of Her Majesty's Stationery Office. Crown copyright. Unauthorised reproduction infringes Crown copyright and may lead to prosecution or civil proceedings. Surrey County Council LA 076872 1998.

Drawn by	CAH	Sig.	CAH	Date	05/12
Checked by originator	JAR	Sig.	JAR	Date	05/12
Approved by	RH	Sig.	RH	Date	05/12

Project

**RUNNYMEDE CPE
ROW TOWN**

Drawing

IMPLEMENTED TRAFFIC ORDERS

SHEET OF




SURREY COUNTY COUNCIL
Sustainable Development

Project No. 3282

Contract Sheet No. 3282_58

Rev. -

Classification ADVERTISED

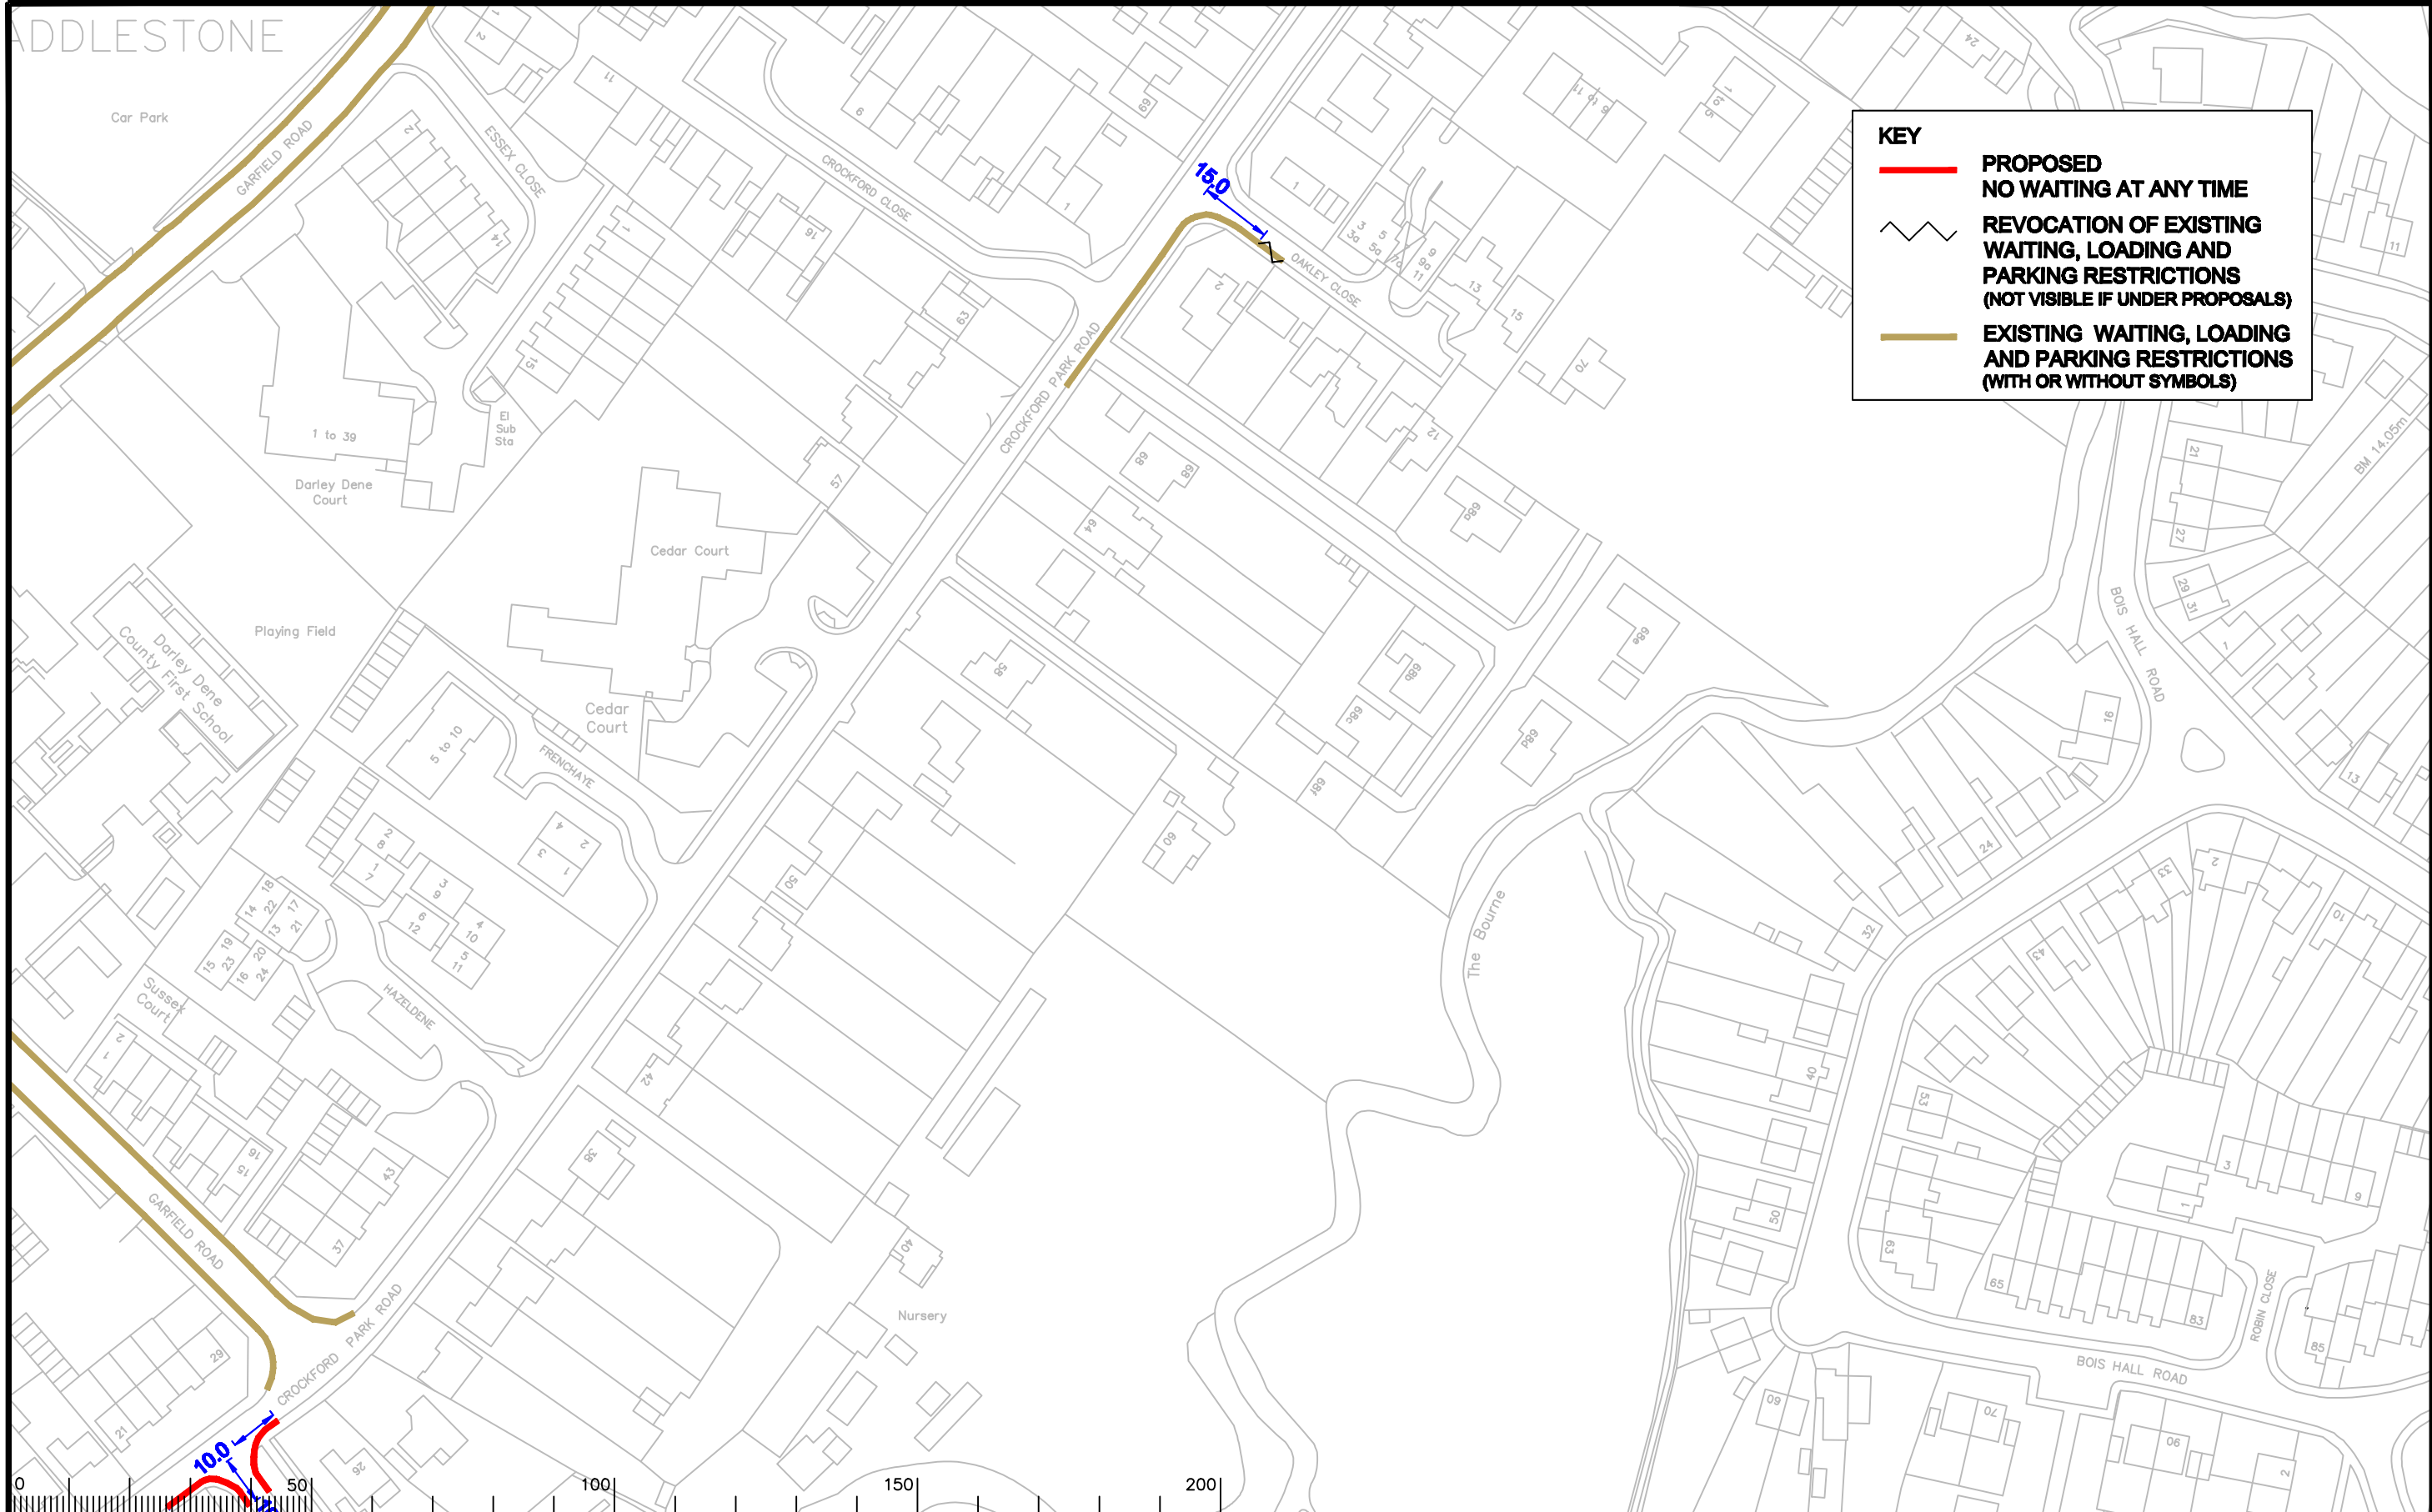

KEY

- **PROPOSED NO WAITING AT ANY TIME**
- REVOCAION OF EXISTING WAITING, LOADING AND PARKING RESTRICTIONS (NOT VISIBLE IF UNDER PROPOSALS)**
- **EXISTING WAITING, LOADING AND PARKING RESTRICTIONS (WITH OR WITHOUT SYMBOLS)**

Notes

Rev.	Description	Drwn	Sig.	Date	Chkd	Sig.	Date	Appr	Sig.	Date

North Point

Based upon the Ordnance Survey mapping with the permission of the Controller of Her Majesty's Stationary Office. © Crown copyright. Unauthorised reproduction infringes Crown copyright and may lead to prosecution or civil proceedings. Surrey County Council LA 076872 1998.

Drawn by	CAH	Sig.	CAH	Date	05/12
Checked by	JAR	Sig.	JAR	Date	05/12
Approved by	RH	Sig.	RH	Date	05/12


Project
**RUNNYMEDE CPE
CHERTSEY**

Drawing
IMPLEMENTED TRAFFIC ORDERS

SHEET OF

SURREY COUNTY COUNCIL
Sustainable Development

Project No.	3282
Contract Sheet No.	-
Drawing No.	3282_69
Rev.	-
Classification	ADVERTISED

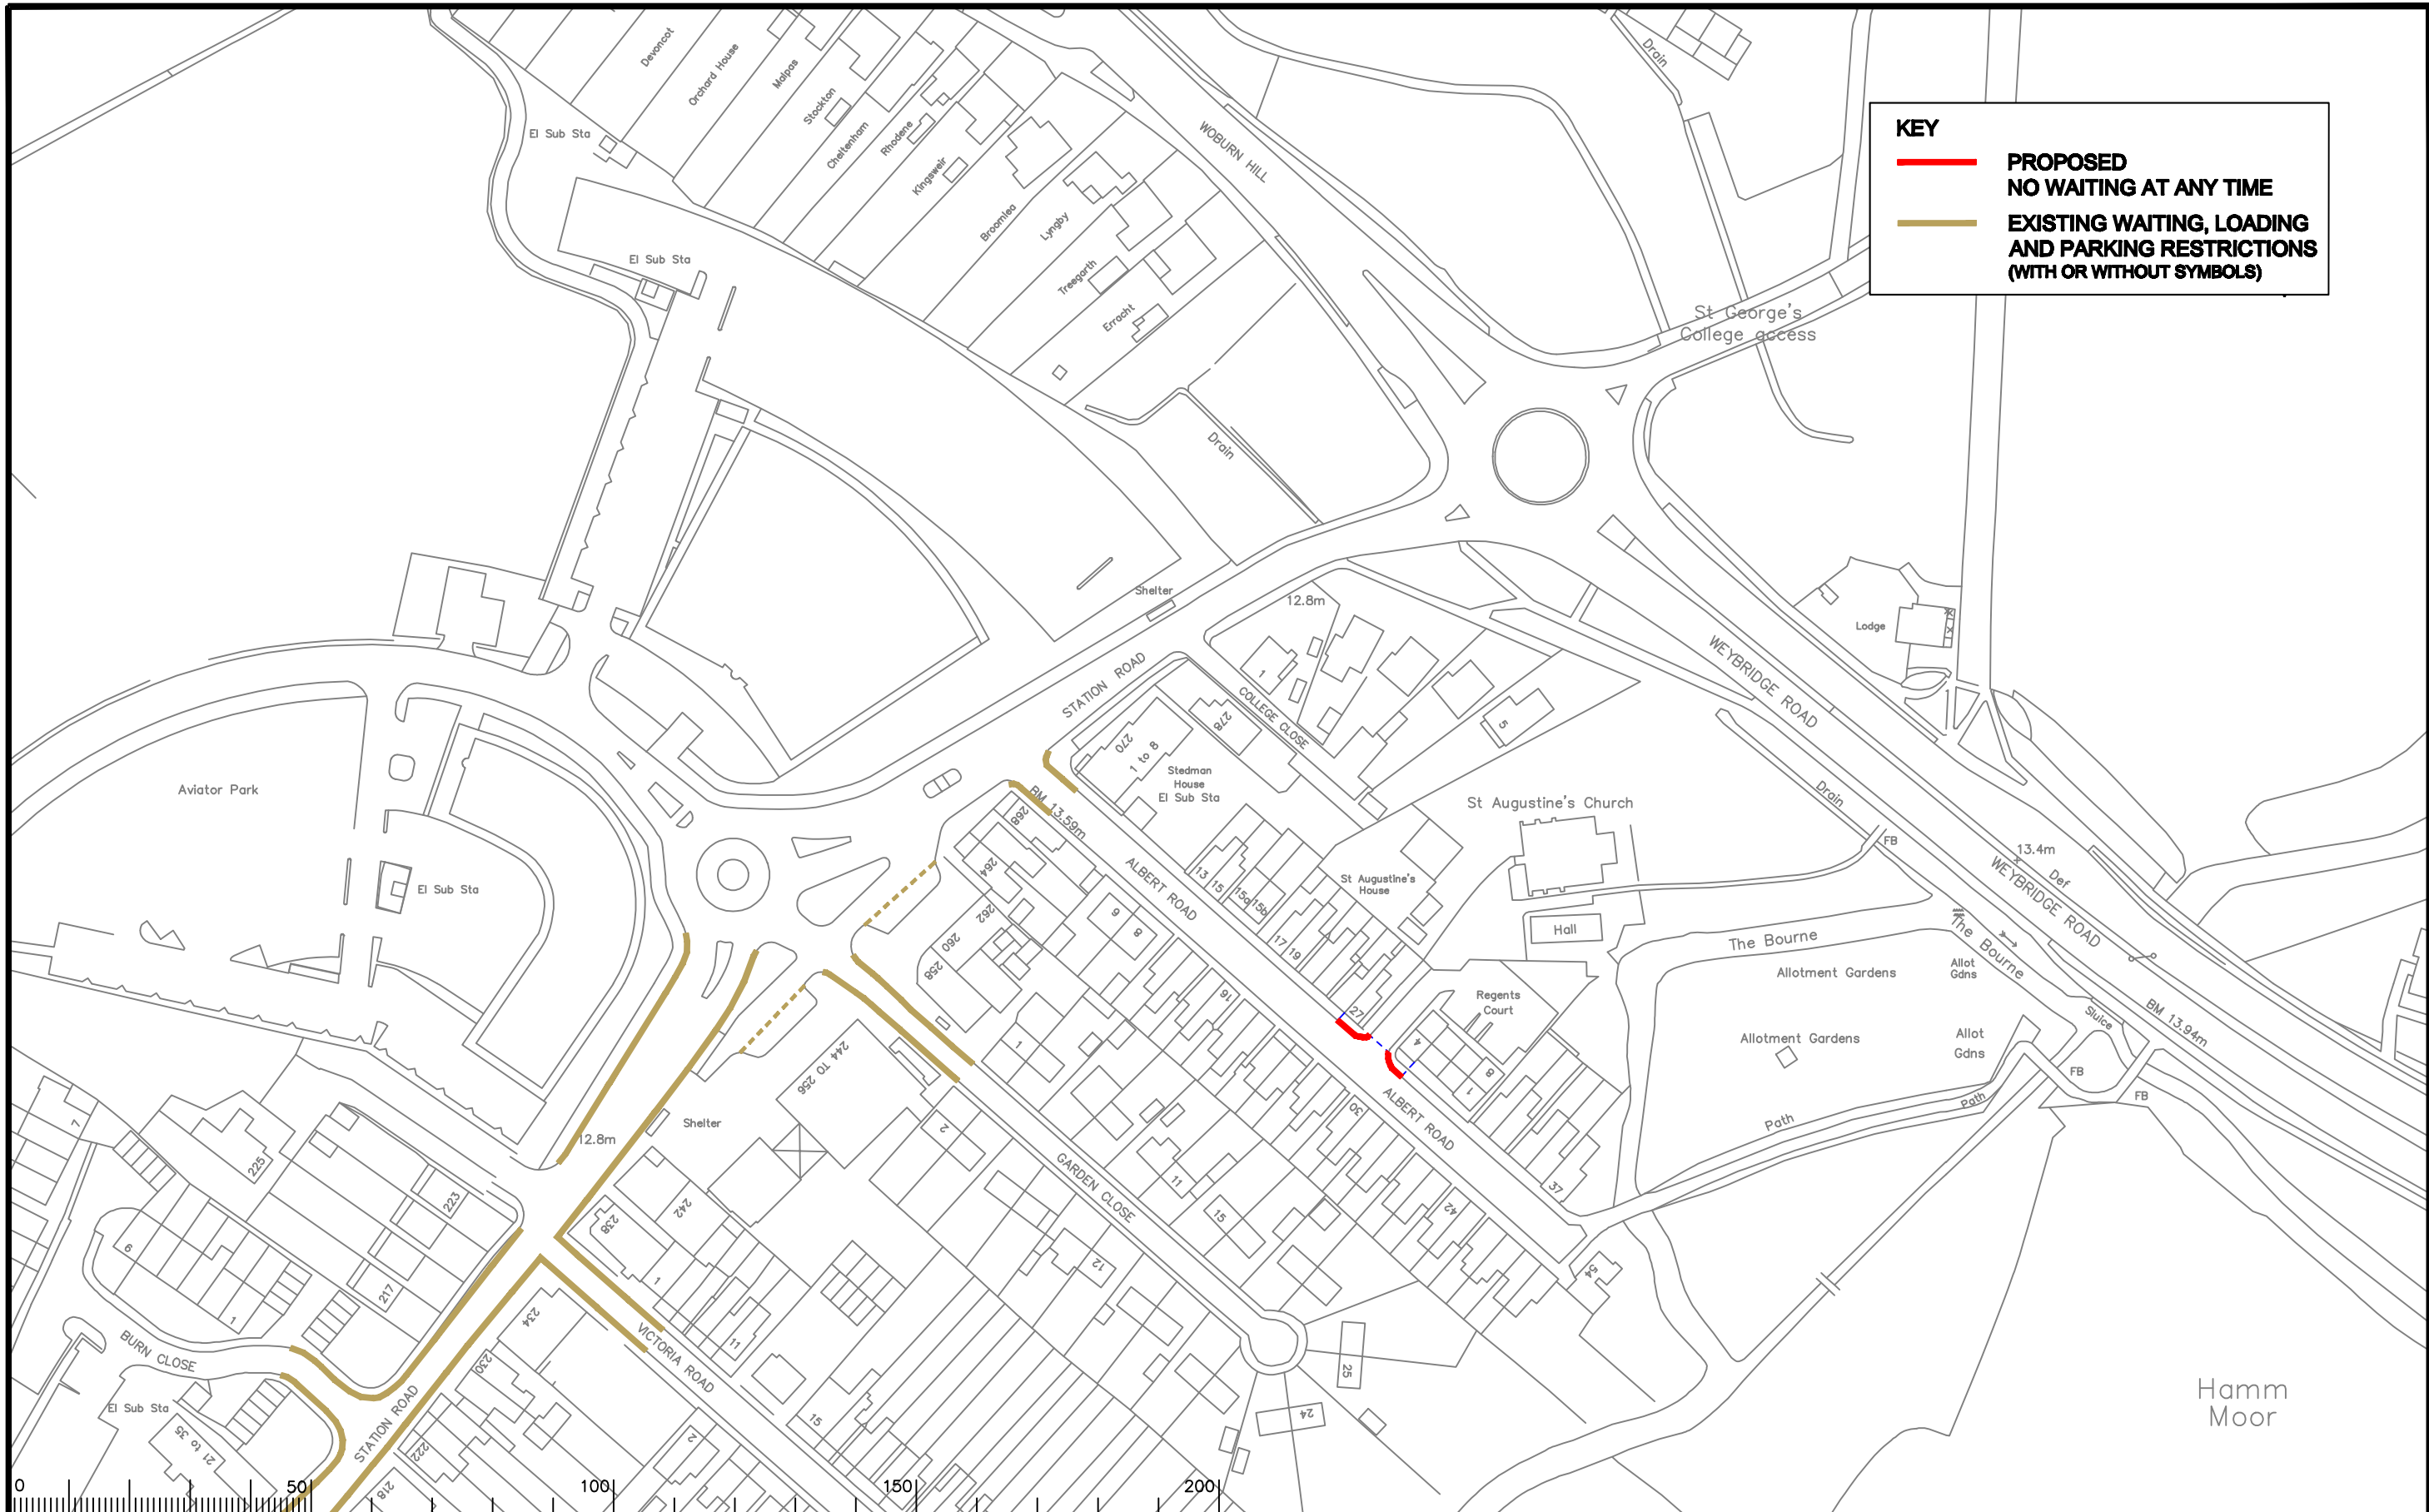

KEY

— **PROPOSED NO WAITING AT ANY TIME**

— **EXISTING WAITING, LOADING AND PARKING RESTRICTIONS (WITH OR WITHOUT SYMBOLS)**

Notes

Rev.	Description	Drwn	Sig.	Date	Chkd	Sig.	Date	Appr	Sig.	Date

North Point

Based upon the Ordnance Survey mapping with the permission of the Controller of Her Majesty's Stationery Office. Crown copyright. Unauthorised reproduction infringes Crown copyright and may lead to prosecution or civil proceedings. Surrey County Council LA 076872 1998.

Drawn by	CAH	Sig.	CAH	Date	05/12
Checked by	JAR	Sig.	JAR	Date	05/12
Approved by	RH	Sig.	RH	Date	05/12

Project

**RUNNYMEDE CPE
ADDESTONE**

Drawing

IMPLEMENTED TRAFFIC ORDERS

SHEET OF

SURREY COUNTY COUNCIL
Sustainable Development

Project No. 3282

Contract Sheet No. 3282_51

Rev. -

Classification: ADVERTISED