

**KEY**

— **PROPOSED NO WAITING AT ANY TIME**

— **EXISTING WAITING, LOADING AND PARKING RESTRICTIONS (WITH OR WITHOUT SYMBOLS)**

Notes

Rev.	Description	Drwn	Sig.	Date	Chkd	Sig.	Date	Appr	Sig.	Date



Based upon the Ordnance Survey mapping with the permission of the Controller of Her Majesty's Stationary Office. © Crown copyright. Unauthorised reproduction infringes Crown copyright and may lead to prosecution or civil proceedings. Surrey County Council LA 076872 1998.

Drawn by	CAH	Sig.	CAH	Date	05/12
Checked by	JAR	Sig.	JAR	Date	05/12
Approved by	RH	Sig.	RH	Date	05/12

Project  
**RUNNYMEDE CPE  
WOODHAM**

Drawing  
**IMPLEMENTED TRAFFIC ORDERS**

SHEET OF


Project No.  
**3282**

Contract Sheet No.  
**3282\_67**

Rev.  
**-**

**SURREY COUNTY COUNCIL**  
Sustainable Development  
Head of Transportation  
Surrey County Council


Classification  
**ADVERTISED**

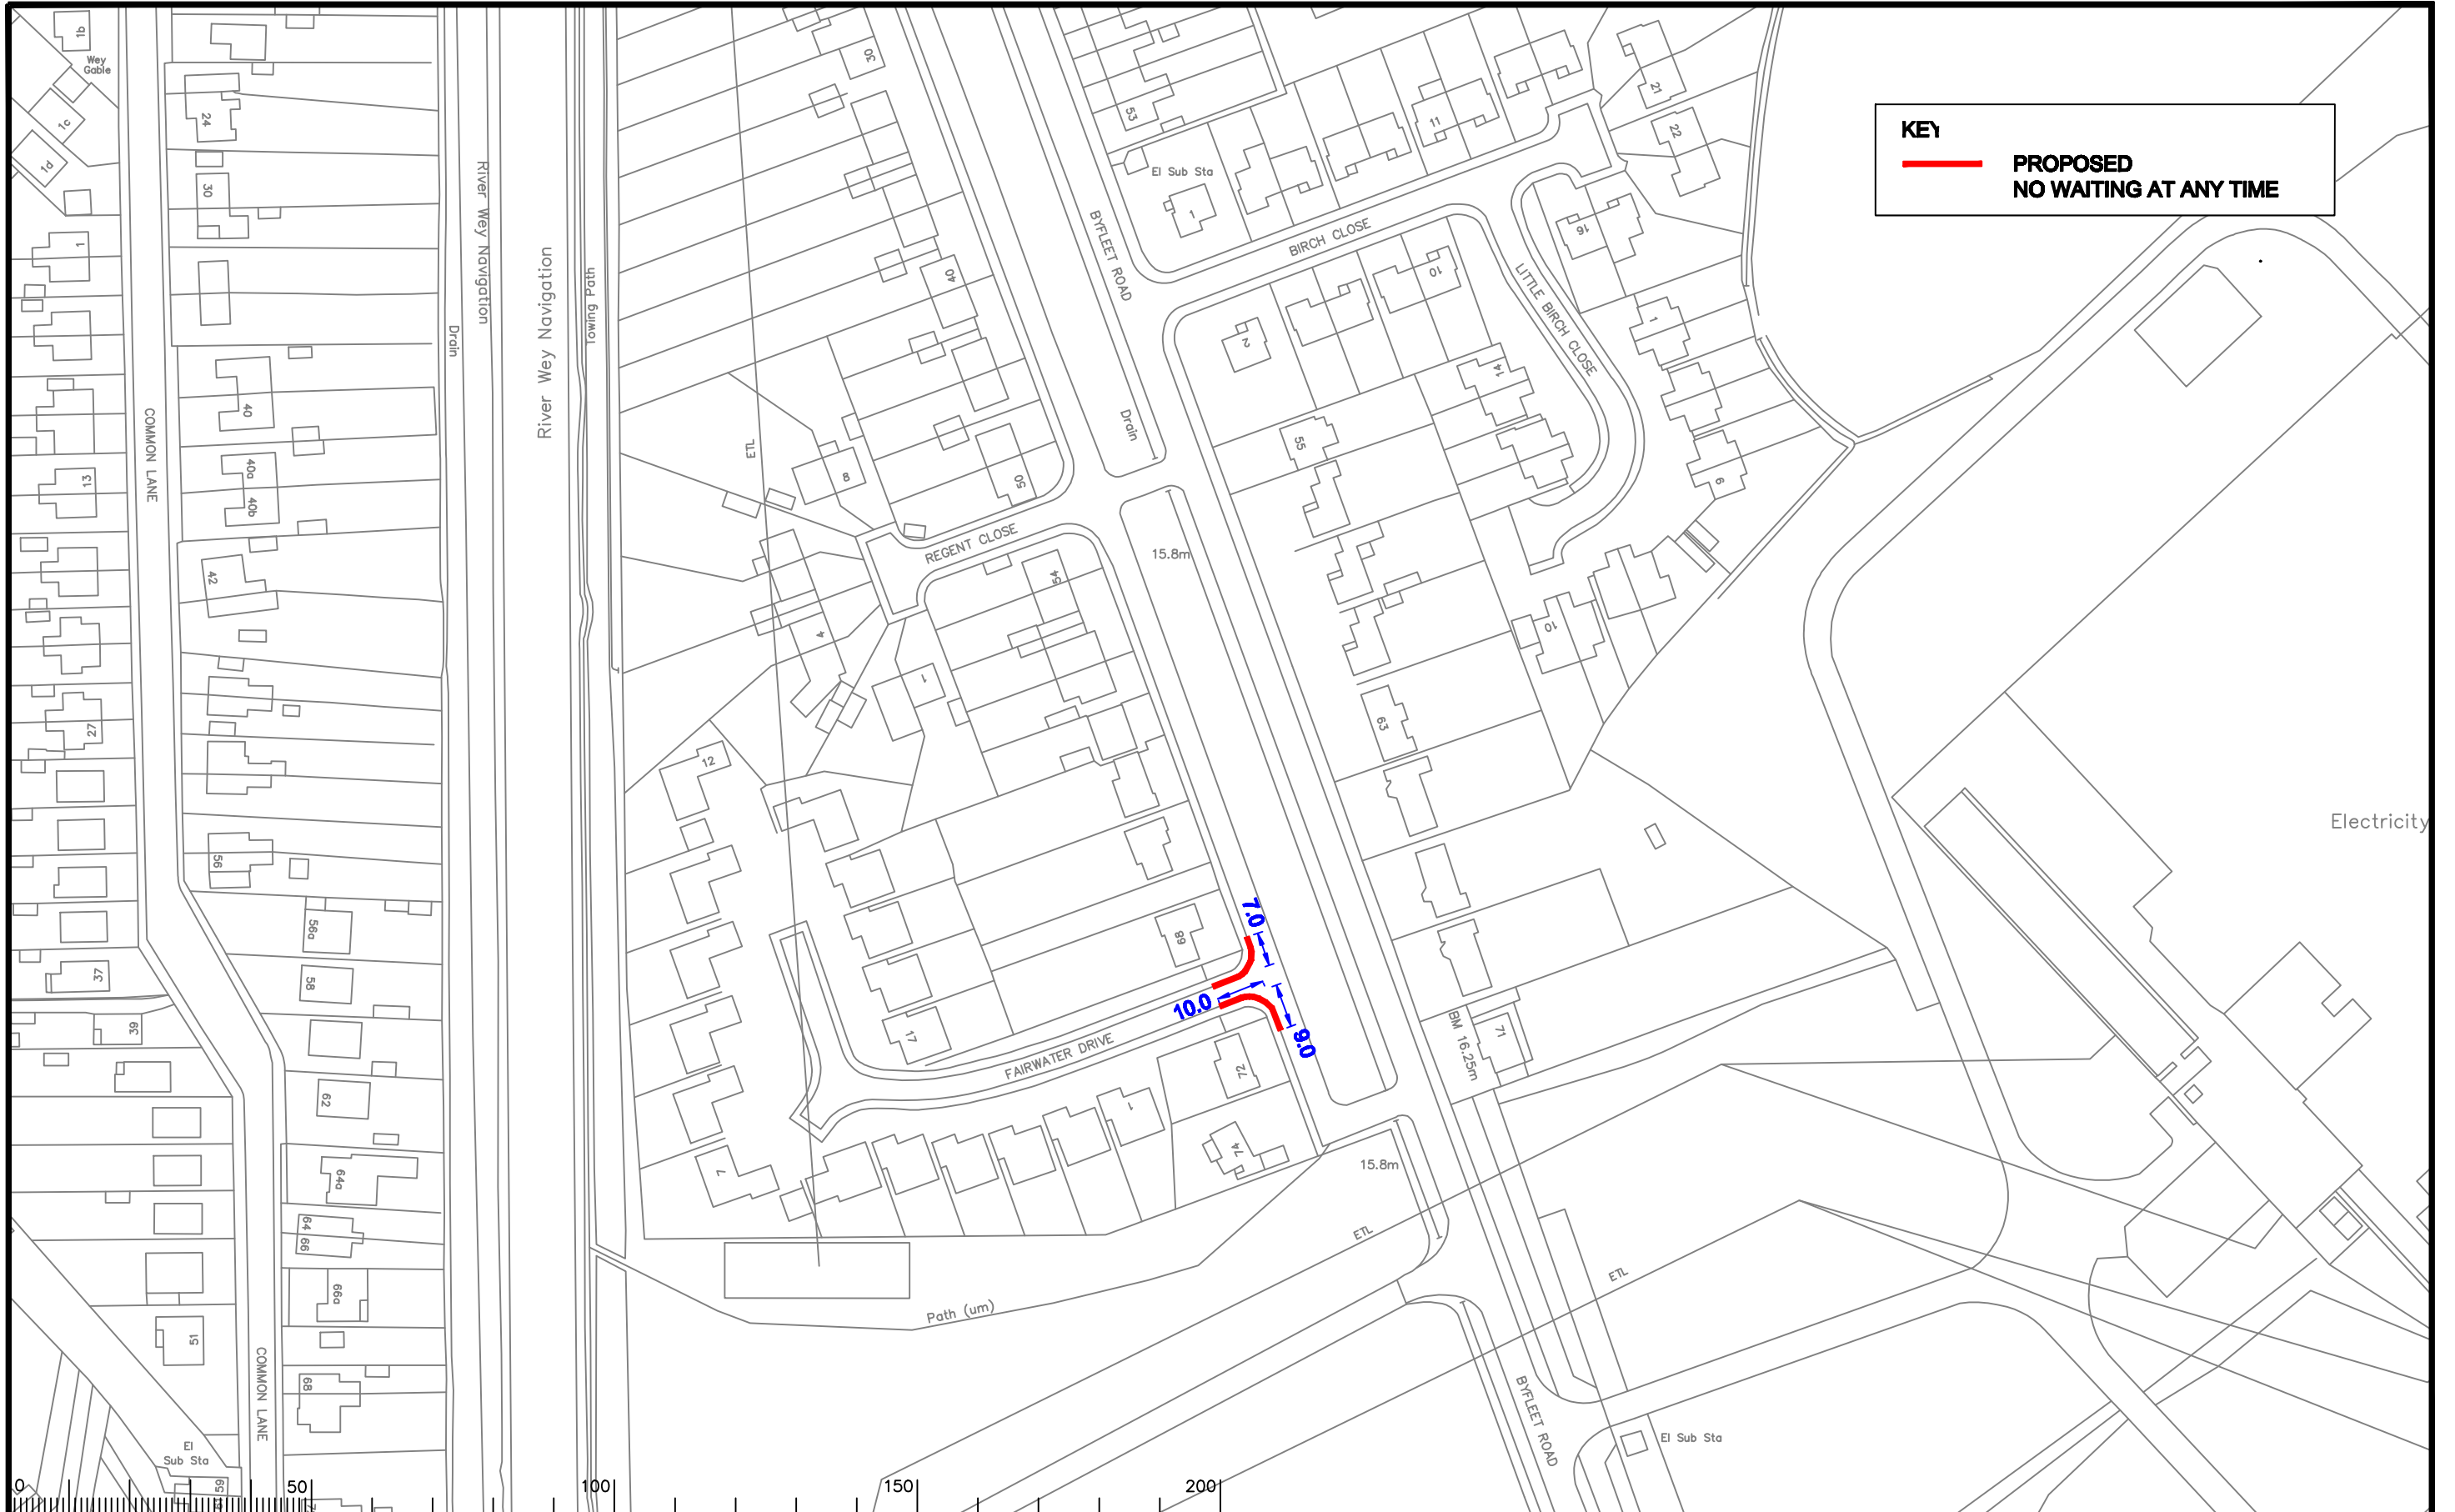

**KEY**  
 **PROPOSED**  
**NO WAITING AT ANY TIME**

Notes

Rev.	Description	Drwn	Sig.	Date	Chkd	Sig.	Date	Appr	Sig.	Date


North Point  
  
 Based upon the Ordnance Survey mapping with the permission of the Controller of Her Majesty's Stationery Office. © Crown copyright. Unauthorised reproduction infringes Crown copyright and may lead to prosecution or civil proceedings. Surrey County Council LA 076872 1926.  
 Drawn by: CAH, Sig. CAH, Date 05/12  
 Checked by: JAR, Sig. JAR, Date 05/12  
 Approved by: RH, Sig. RH, Date 05/12

Project: RUNNYMEDE CPE  
 NEW HAW  
 Drawing: IMPLEMENTED TRAFFIC ORDERS  
 SHEET OF




**SURREY COUNTY COUNCIL**  
 Sustainable Development  
 Head of Transportation  
 2000 High Street, Guildford, Surrey GU1 1AA

Project No. 3282  
 Contract No. 3282\_82  
 Drawing No. 82  
 Rev. -  
 Classification: ADVERTISED

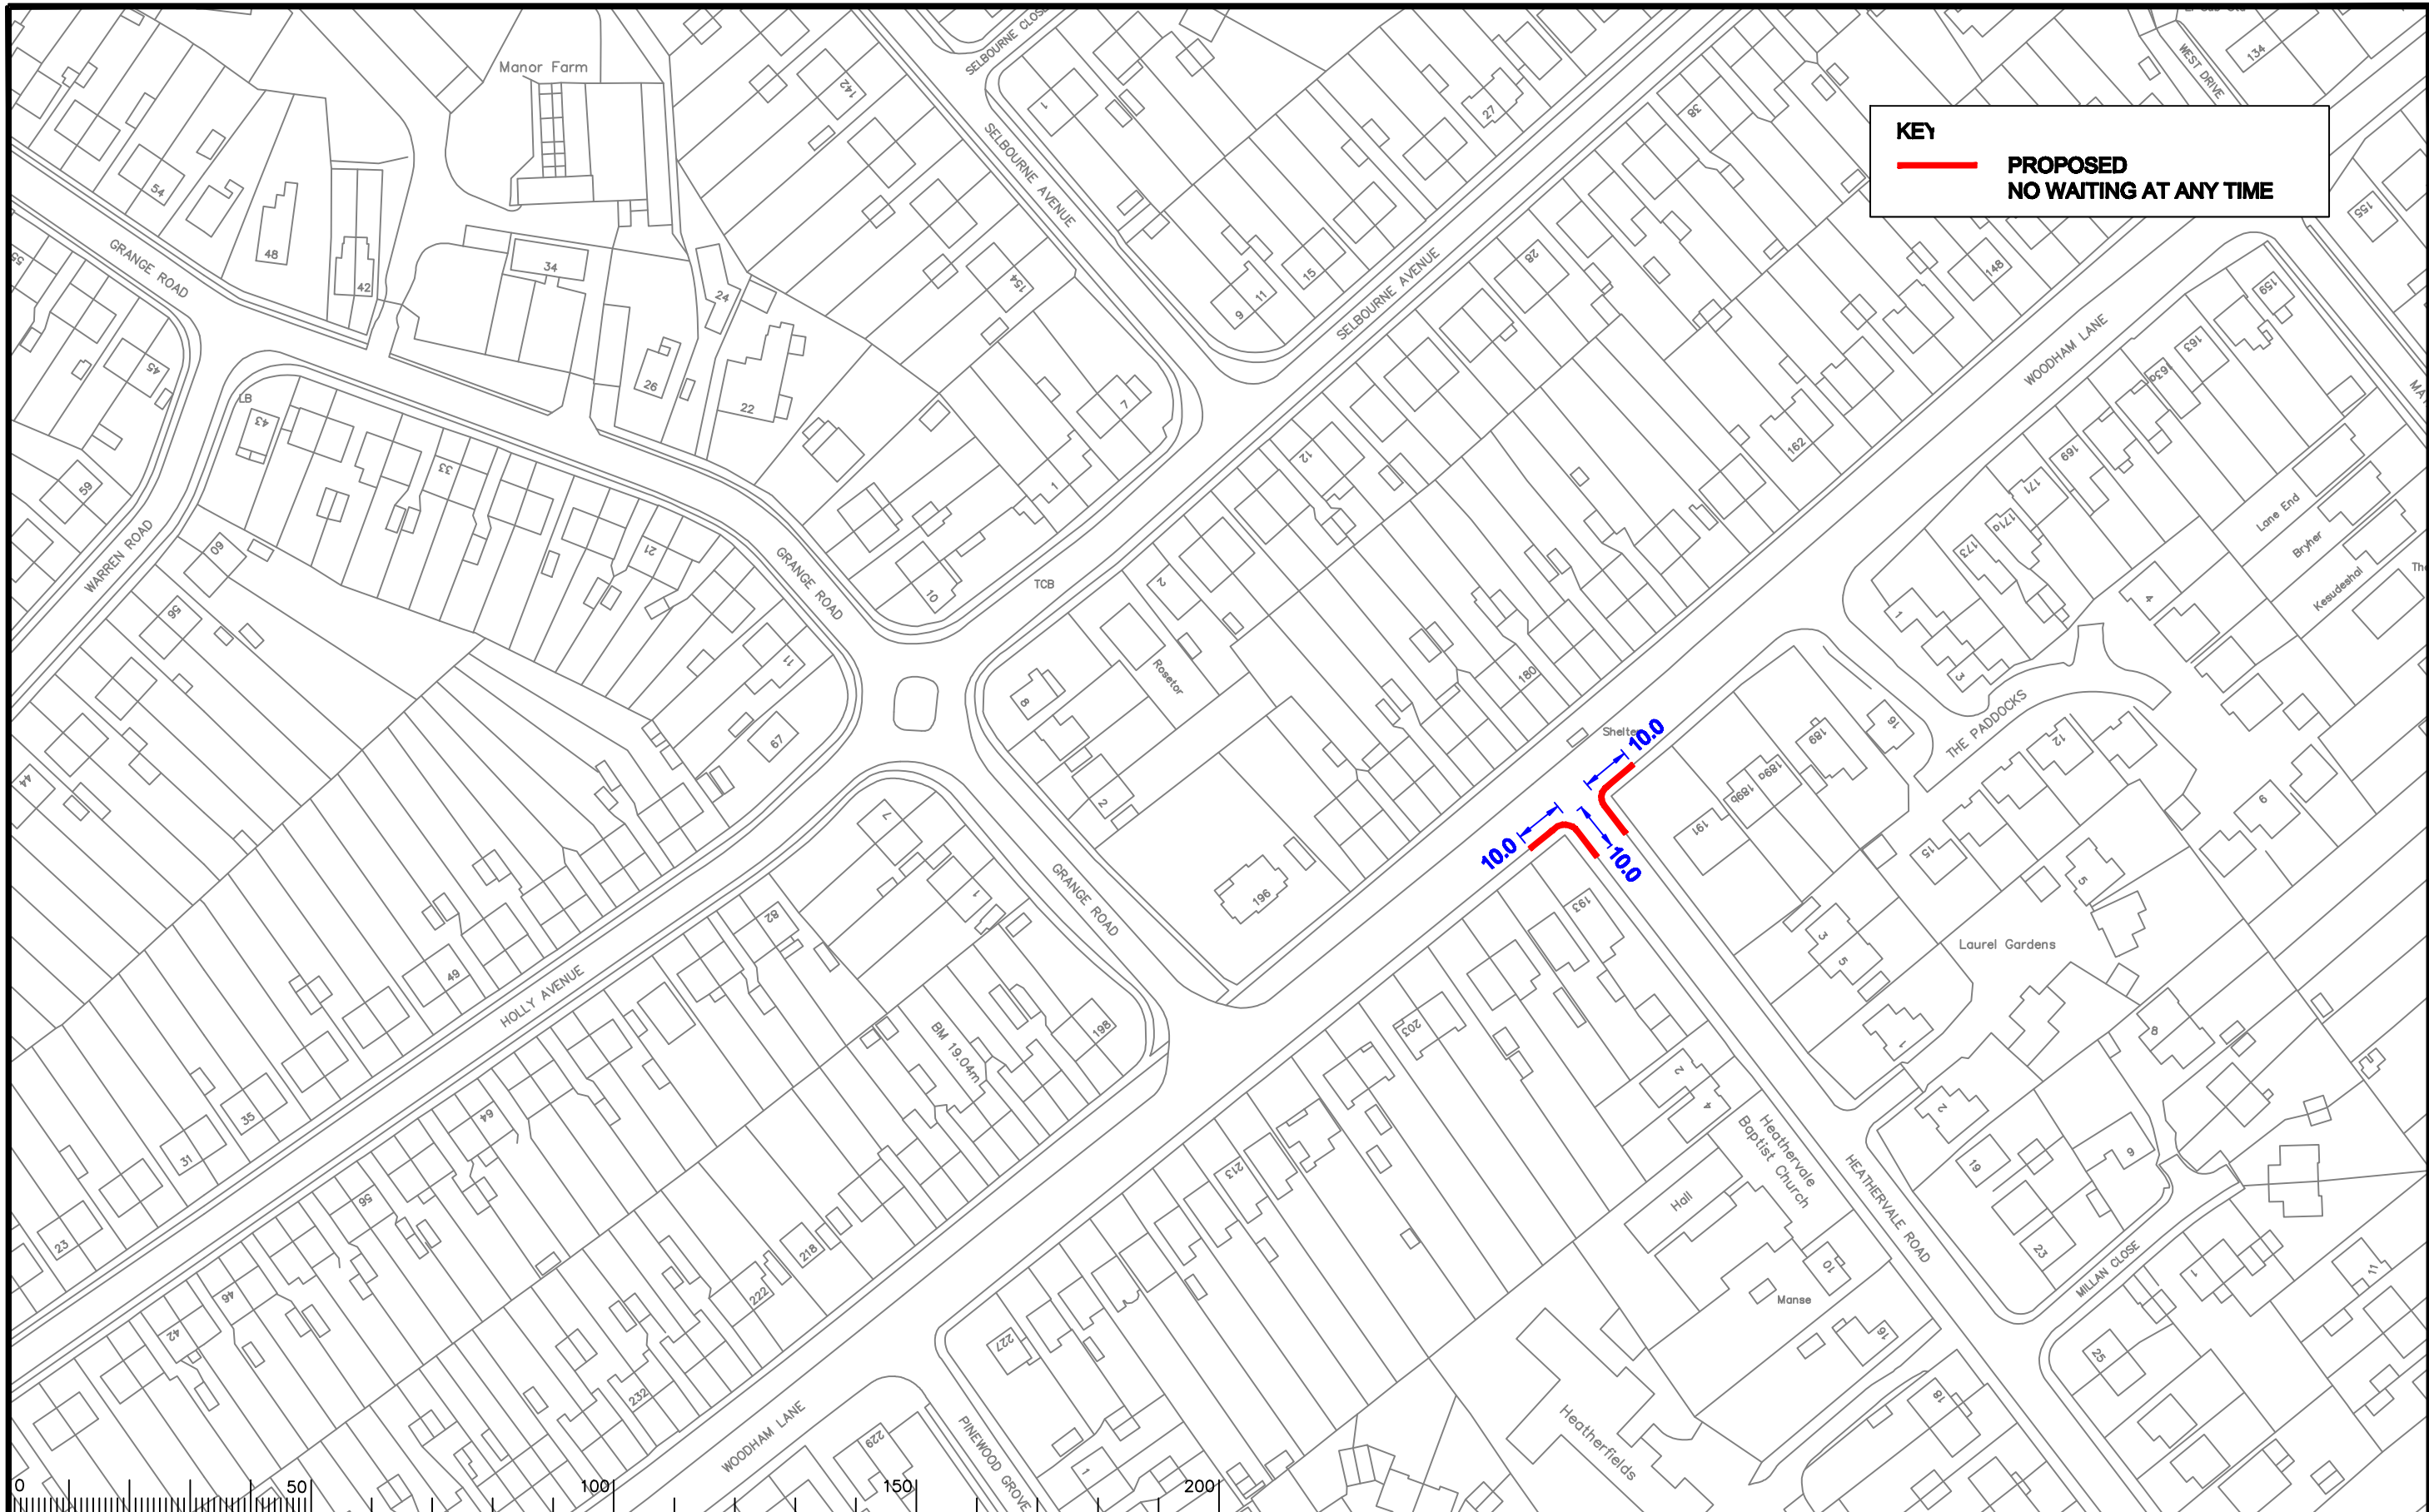

**KEY**


 **PROPOSED**

**NO WAITING AT ANY TIME**

Notes

Rev.	Description	Drwn	Sig.	Date	Chkd	Sig.	Date	Appr	Sig.	Date

North Point



Drawn by	CAH	Sig.	CAH	Date	05/12
Checked by	JAR	Sig.	JAR	Date	05/12
Approved by	RH	Sig.	RH	Date	05/12


Project

**RUNNYMEDE CPE**

**WOODHAM**

**IMPLEMENTED TRAFFIC ORDERS**

SHEET OF




**SURREY COUNTY COUNCIL**  
Sustainable Development

Project No. 3282

Contract Sheet No. 3282\_81

Rev. -

Classification: ADVERTISED

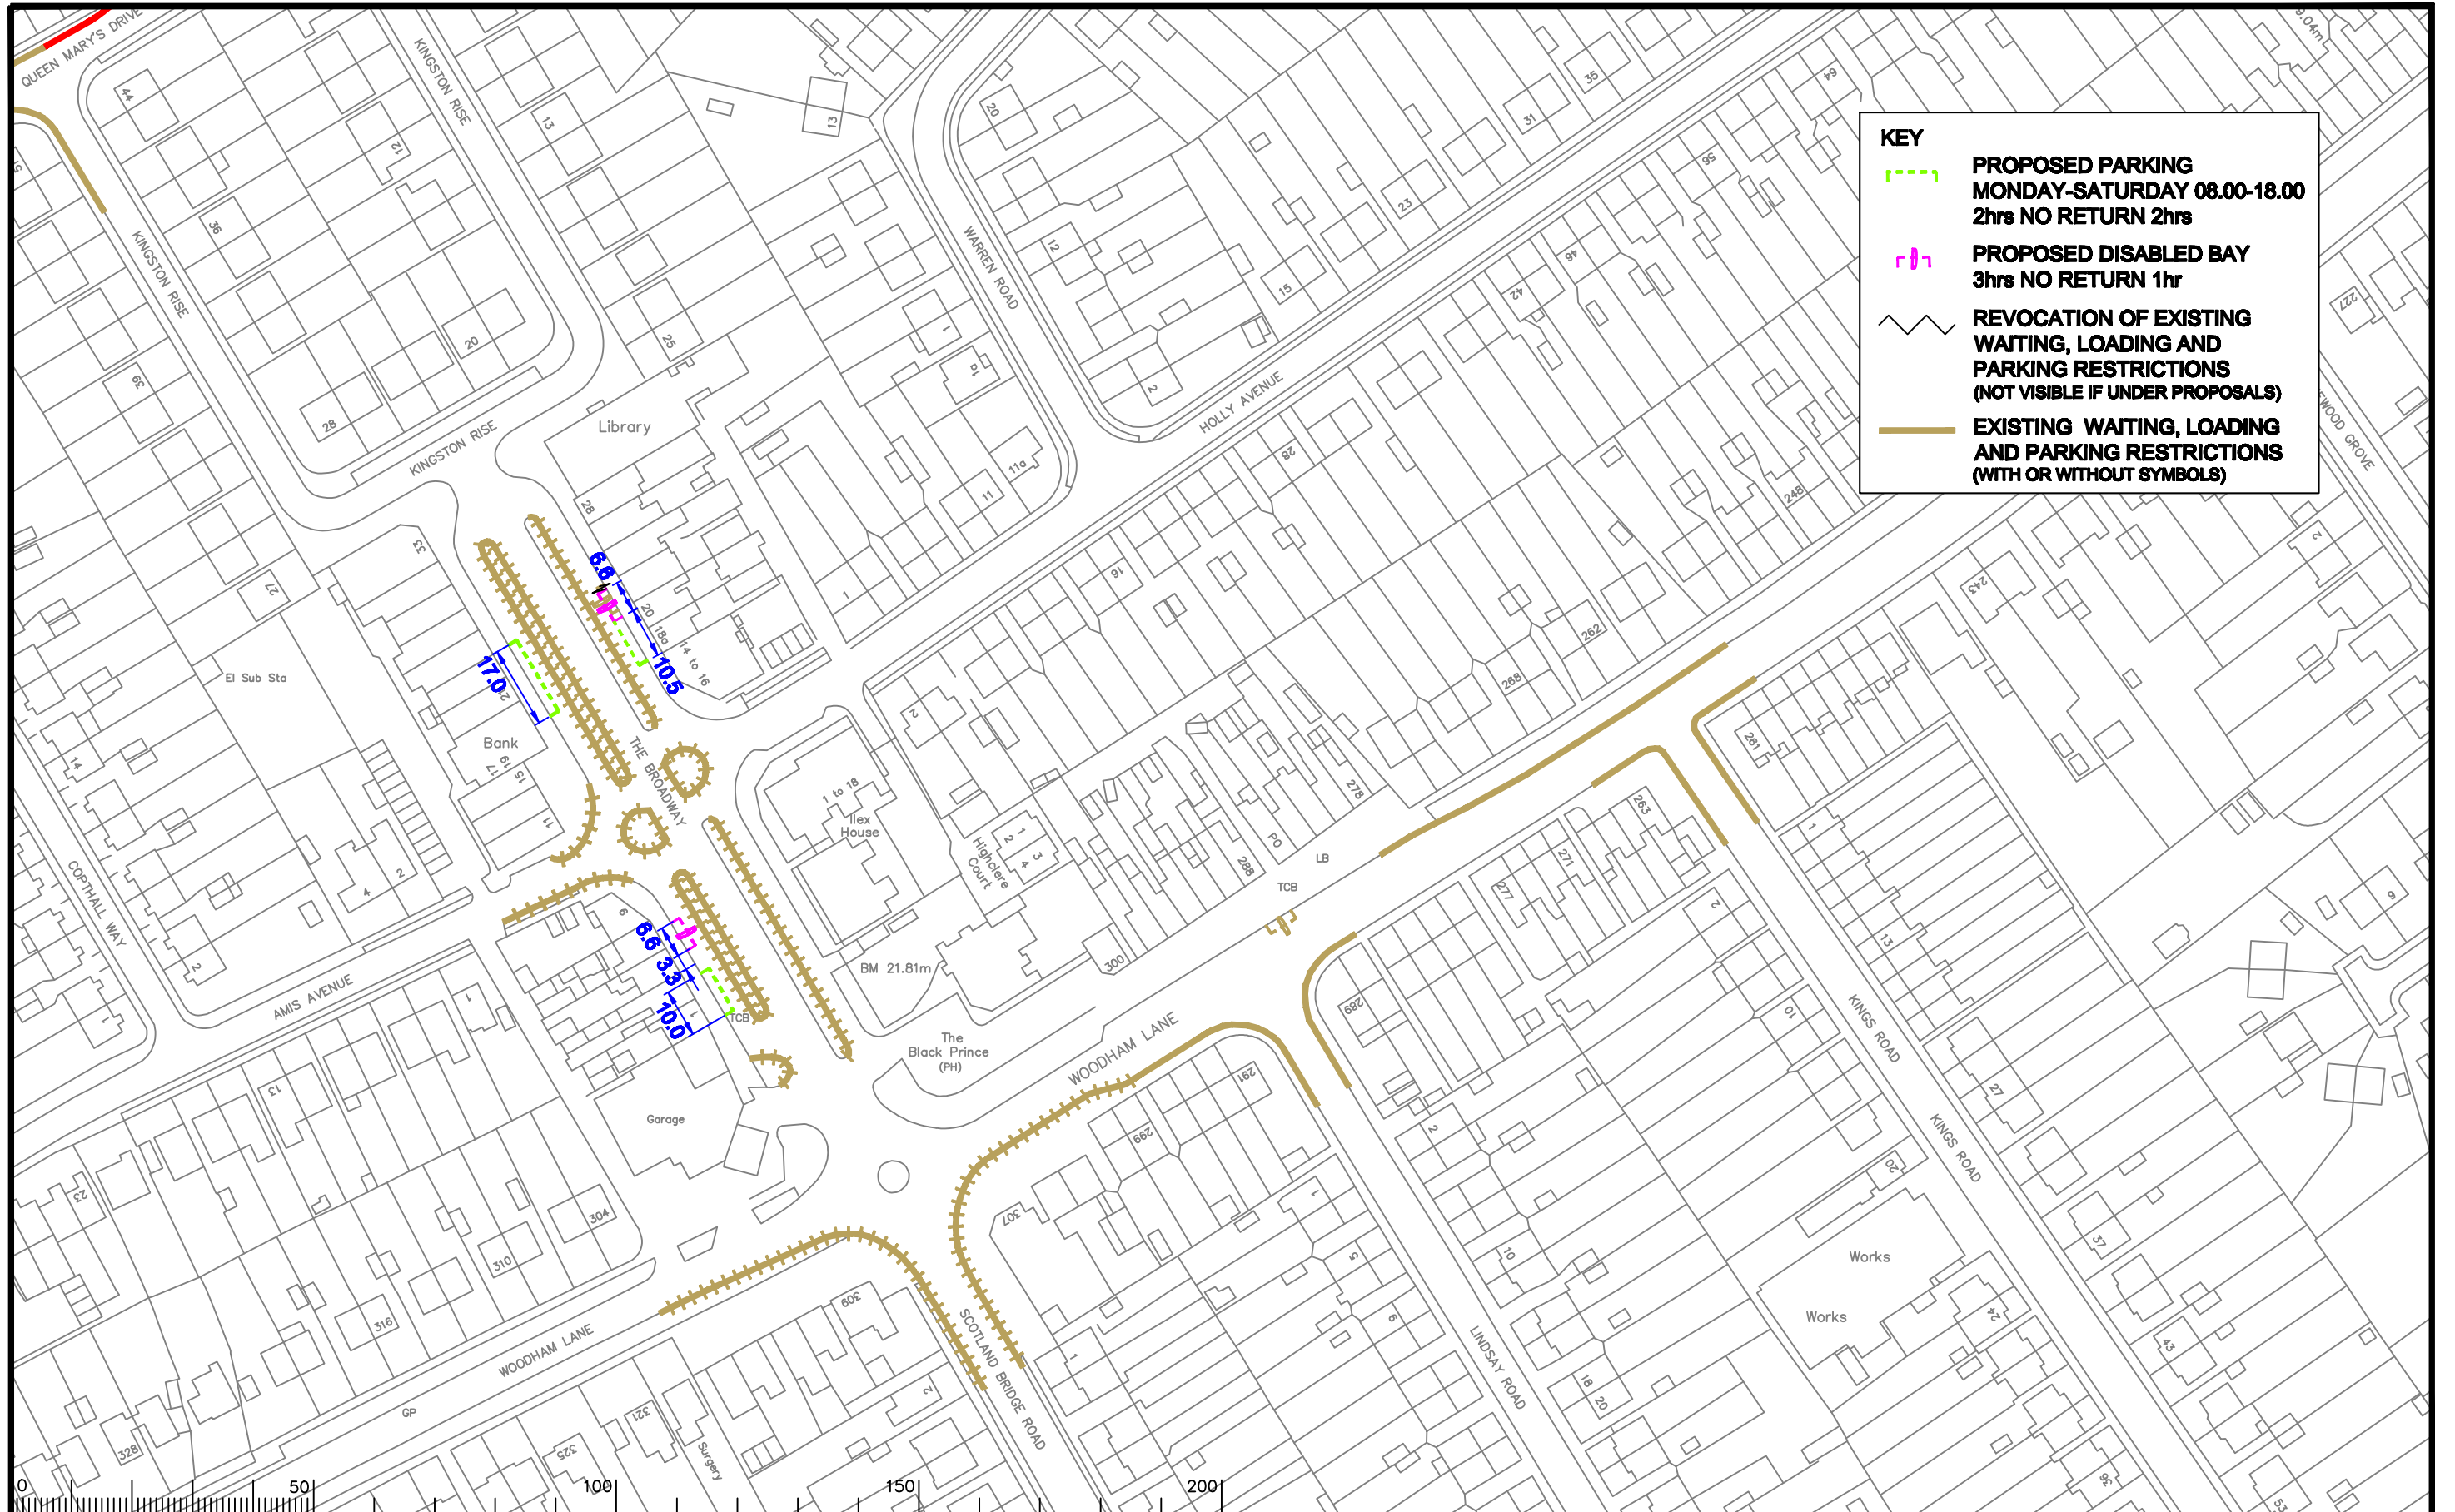

**KEY**

- - - - **PROPOSED PARKING MONDAY-SATURDAY 08.00-18.00**  
2hrs NO RETURN 2hrs
- - - - **PROPOSED DISABLED BAY**  
3hrs NO RETURN 1hr
- REVOCATION OF EXISTING WAITING, LOADING AND PARKING RESTRICTIONS (NOT VISIBLE IF UNDER PROPOSALS)**
- **EXISTING WAITING, LOADING AND PARKING RESTRICTIONS (WITH OR WITHOUT SYMBOLS)**

Notes

Rev.	Description	Drwn	Sig.	Date	Chkd	Sig.	Date	Appr	Sig.	Date



Based upon the Ordnance Survey mapping with the permission of the Controller of Her Majesty's Stationary Office. Crown copyright. Unauthorised reproduction infringes Crown copyright and may lead to prosecution or civil proceedings.  
Surrey County Council LA 076872 1998.

Drawn by	CAH	Sig.	CAH	Date	05/12
Checked by	JAR	Sig.	JAR	Date	05/12
Approved by	RH	Sig.	RH	Date	05/12

Project  
**RUNNYMEDE CPE**  
**WOODHAM**

Drawing  
**IMPLEMENTED TRAFFIC ORDERS**

SHEET OF

Project No. 3282

Contract No. 3282\_65

Rev. -

**SURREY COUNTY COUNCIL**  
Sustainable Development

Classification  
**ADVERTISED**