


**KEY**

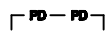


**PROPOSED PAY AND DISPLAY  
PARKING BAYS MONDAY - FRIDAY**



**PROPOSED PAY AND DISPLAY  
PARKING BAYS MONDAY - SATURDAY**




**PROPOSED PAY AND DISPLAY  
PARKING BAYS MONDAY - SUNDAY**

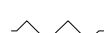

**REVOCAION OF EXISTING WAITING  
AND PARKING RESTRICTIONS**



**EXISTING VARIOUS WAITING  
AND PARKING RESTRICTIONS**

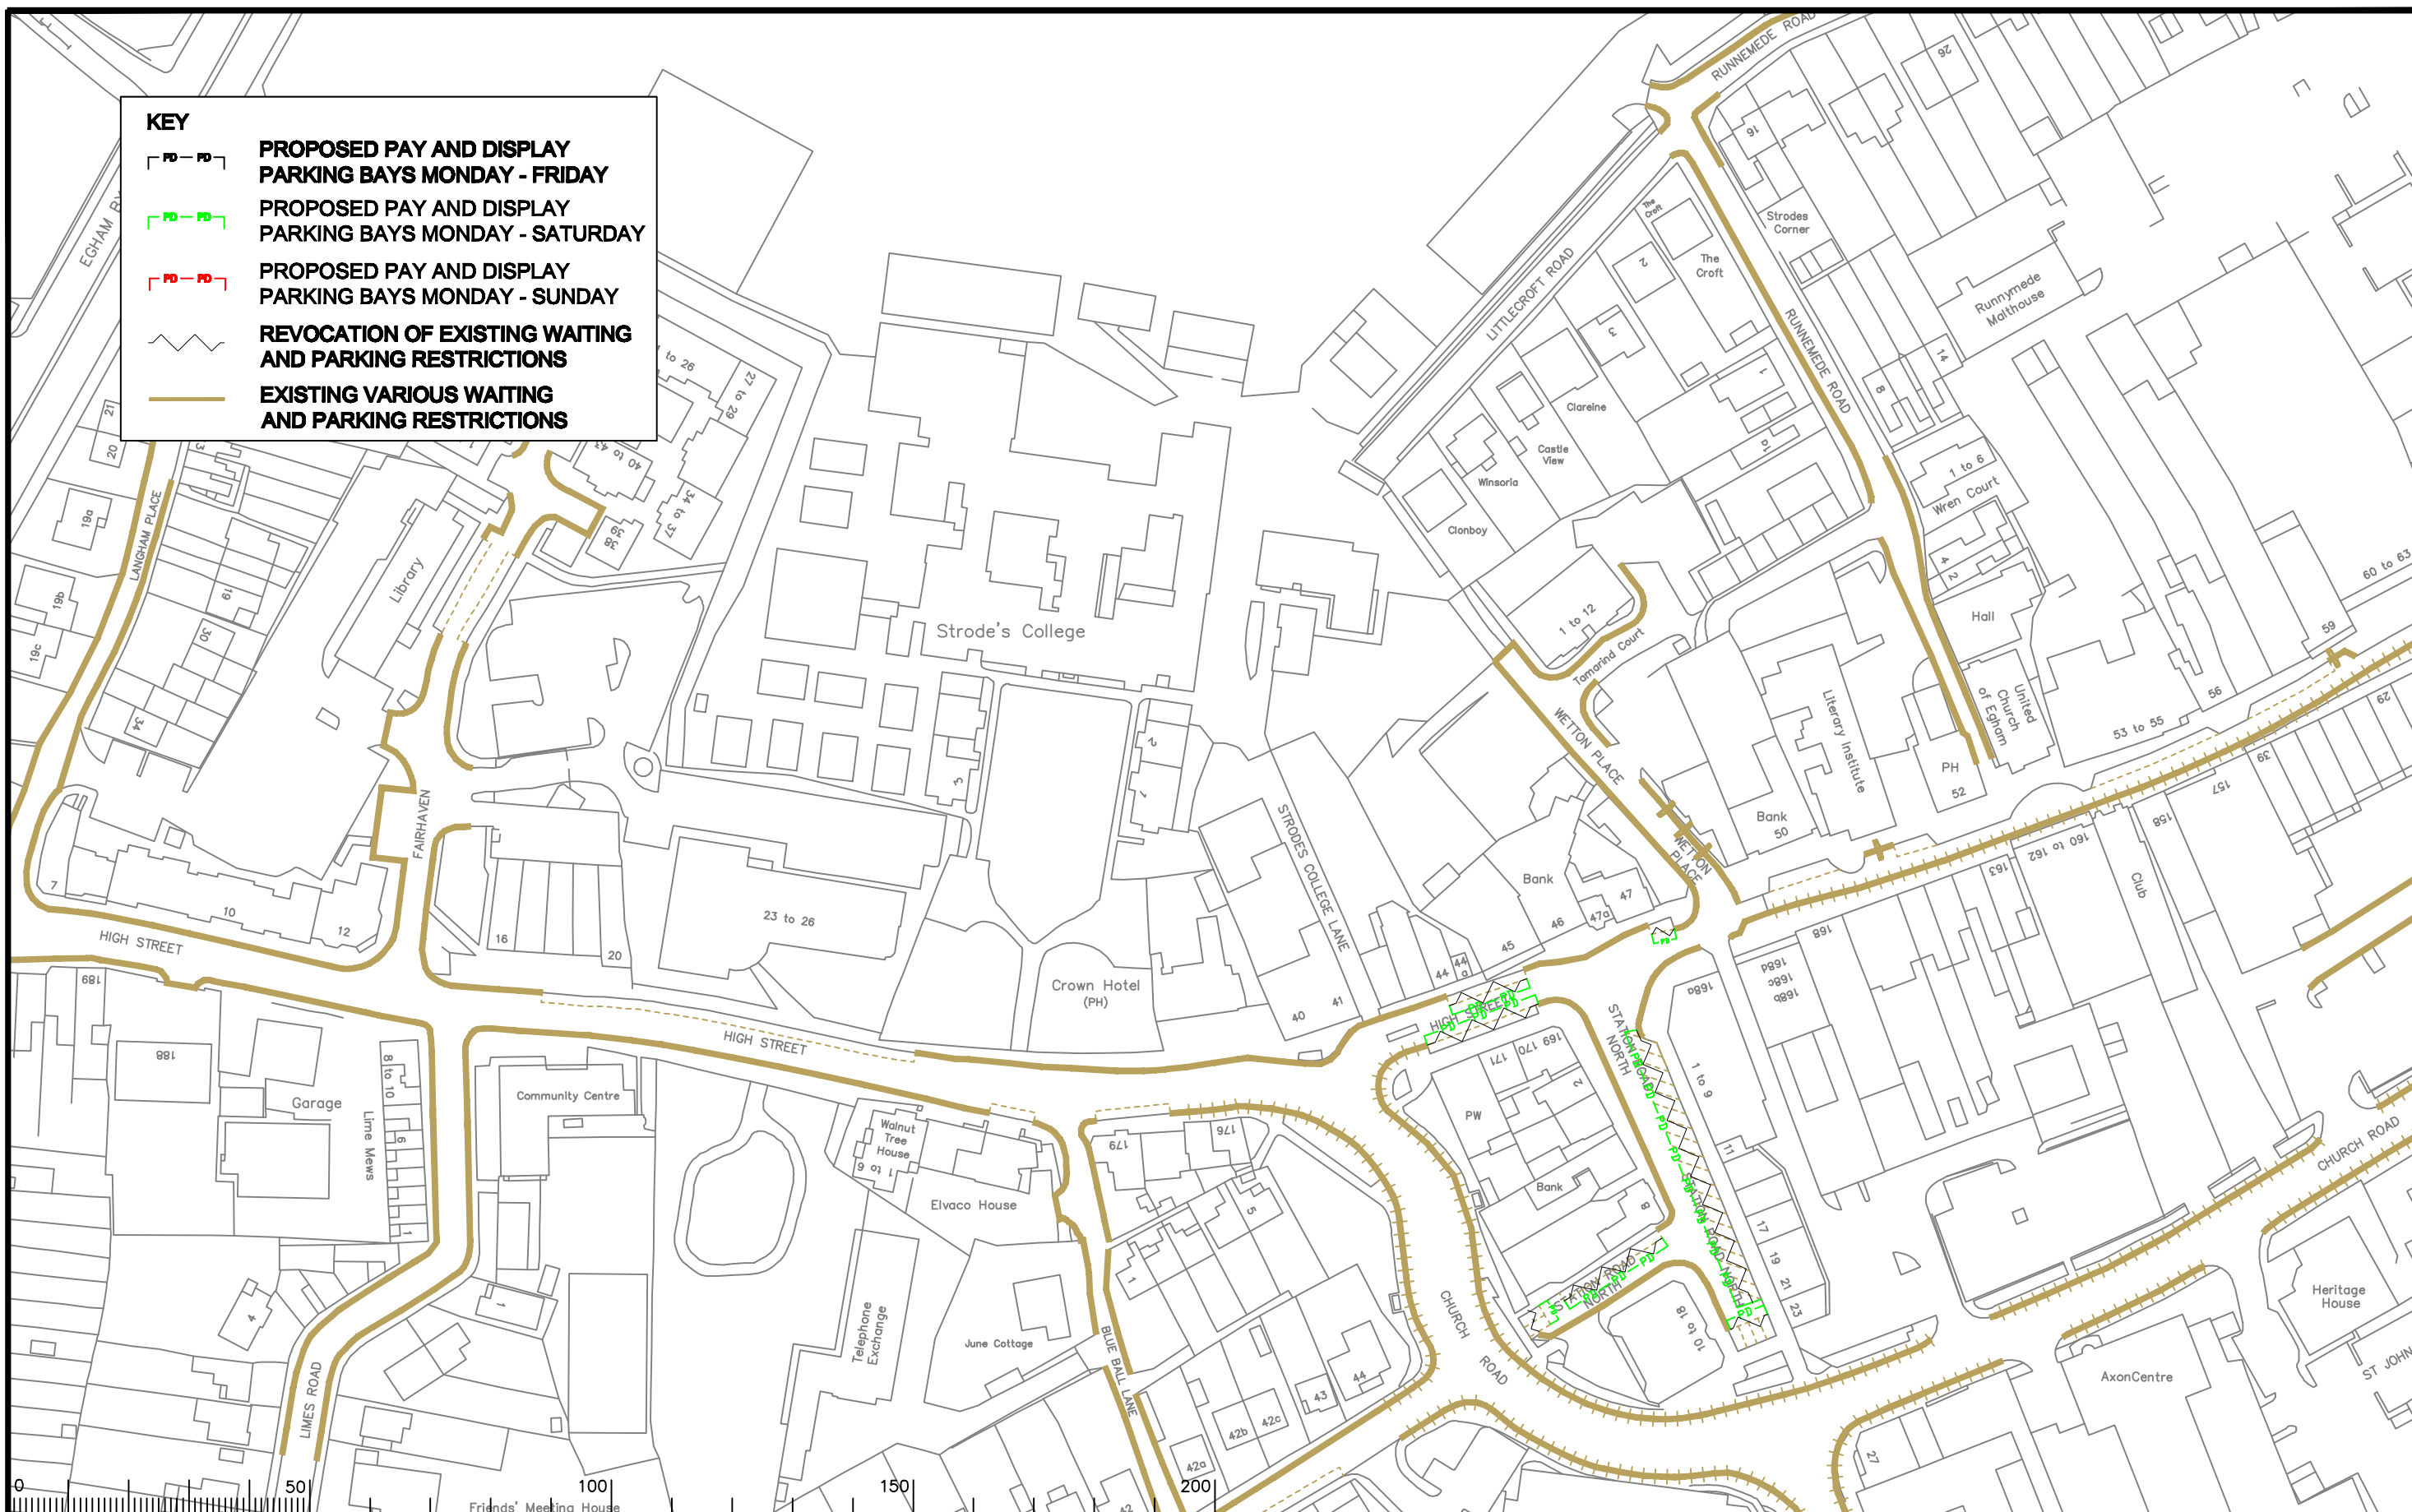

Notes

Rev.	Description	Drwn	Sig.	Date	Chkd	Sig.	Date	Appr	Sig.	Date

Rev.	Description	Drwn	Sig.	Date	Chkd	Sig.	Date	Appr	Sig.	Date

North Point

Drawn by	CAH	Sig.	CAH	Date	09/10
Checked by	RH	Sig.	RH	Date	09/10
Approved by	RB	Sig.	RB	Date	09/10

Project  
**RUNNYMEDE CPE  
EGHAM**

Drawing  
**PAY AND DISPLAY  
LOCATION OF PAYMENT MACHINES AND BAYS**


SHEET OF

**SURREY  
COUNTY COUNCIL**  
Sustainable Development  
Head of Department  
S.A. Lee  
01430 353333

Project No.	3282/RUNNY
Contract Sheet No.	013-PD
Drawing No.	013-PD
Rev.	-
Classification	FEASIBILITY

S:\CORE\Traffic and Legal\Parking Team\RUNNYMEDE\PAY\_and\_DISPLAY\3282\_013\_PD.dwg

Scale 1:1250

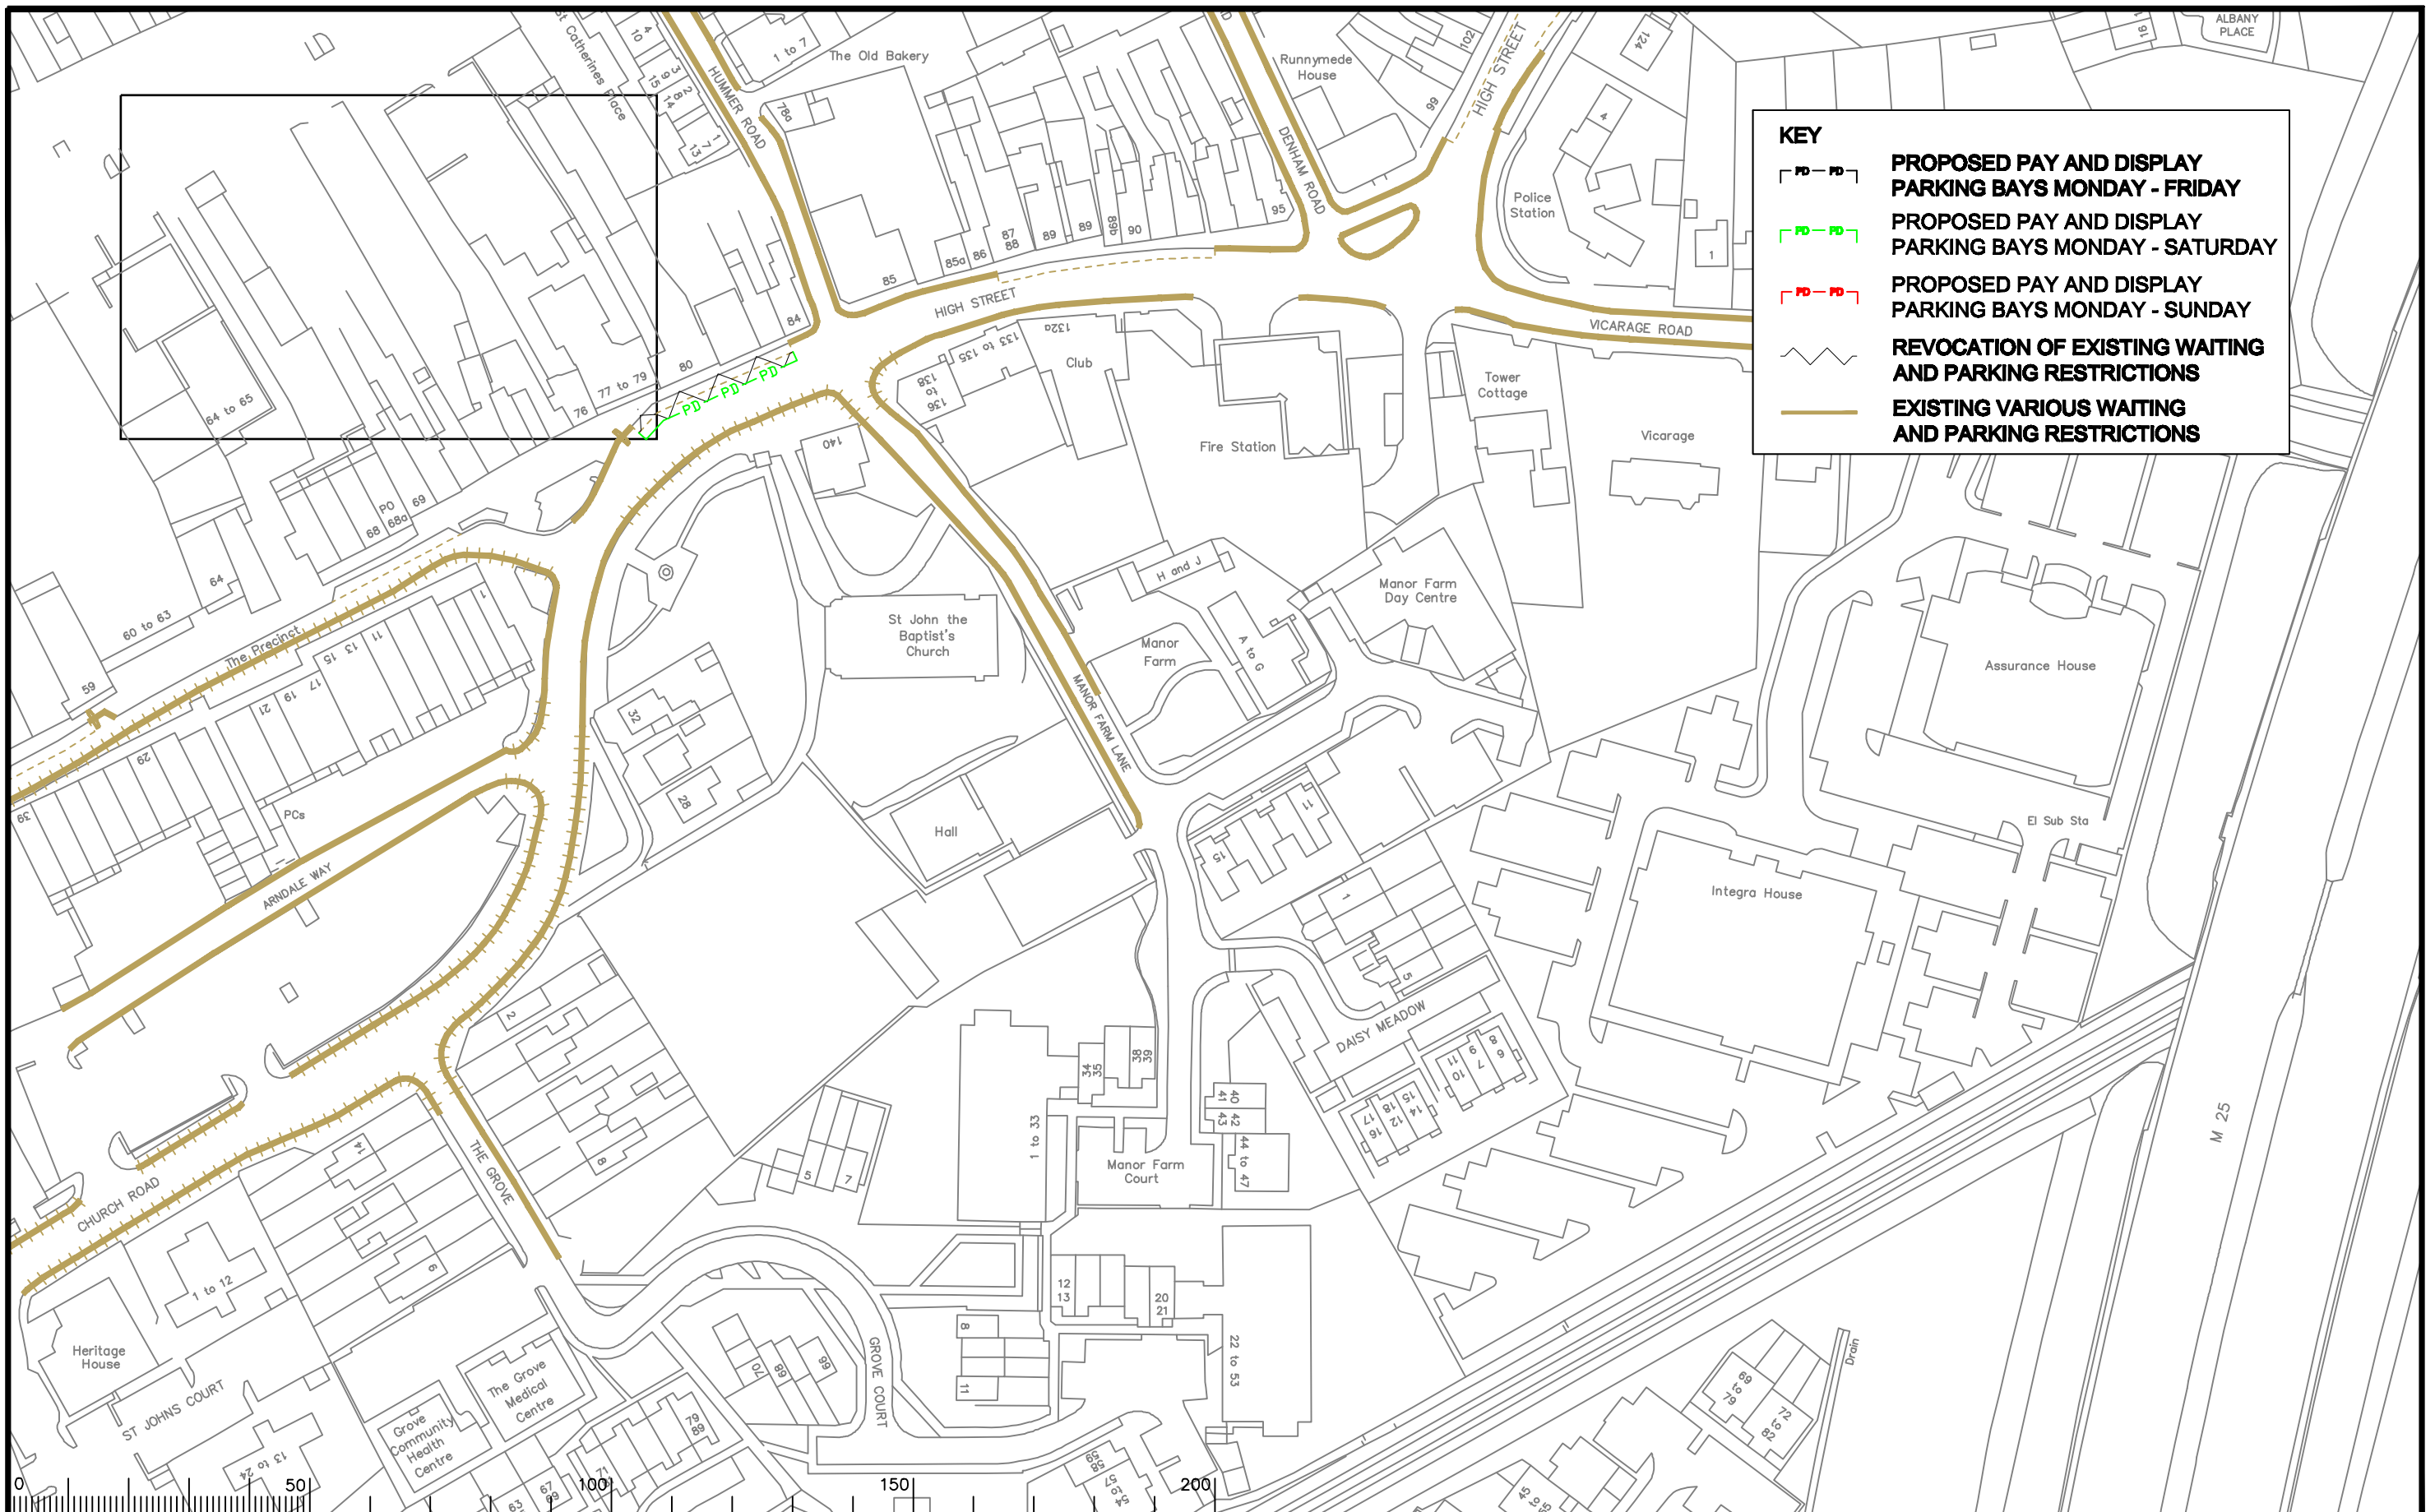

**KEY**

- PD - PD PROPOSED PAY AND DISPLAY PARKING BAYS MONDAY - FRIDAY
- PD - PD PROPOSED PAY AND DISPLAY PARKING BAYS MONDAY - SATURDAY
- PD - PD PROPOSED PAY AND DISPLAY PARKING BAYS MONDAY - SUNDAY
- REVOCATION OF EXISTING WAITING AND PARKING RESTRICTIONS
- EXISTING VARIOUS WAITING AND PARKING RESTRICTIONS

Notes

Rev.	Description	Drwn	Sig.	Date	Chkd	Sig.	Date	Appr	Sig.	Date

Rev.	Description	Drwn	Sig.	Date	Chkd	Sig.	Date	Appr	Sig.	Date

North Point

Drawn by	CAH	Sig.	CAH	Date	09/10
Checked by	RH	Sig.	RH	Date	09/10
Approved by	RB	Sig.	RB	Date	09/10

Project  
**RUNNYMEDE CPE  
EGHAM**

Drawing  
**PAY AND DISPLAY  
LOCATION OF PAYMENT MACHINES AND BAYS**

SHEET OF

Project No.  
**3282/RUNNY**

Contract Sheet No.


Drawing No.  
**016-PD**

Rev.  
**-**

**SURREY COUNTY COUNCIL**  
Sustainable Development  
Head of Department  
S.A. Lee  
Responsible Officer

Classification  
**FEASIBILITY**



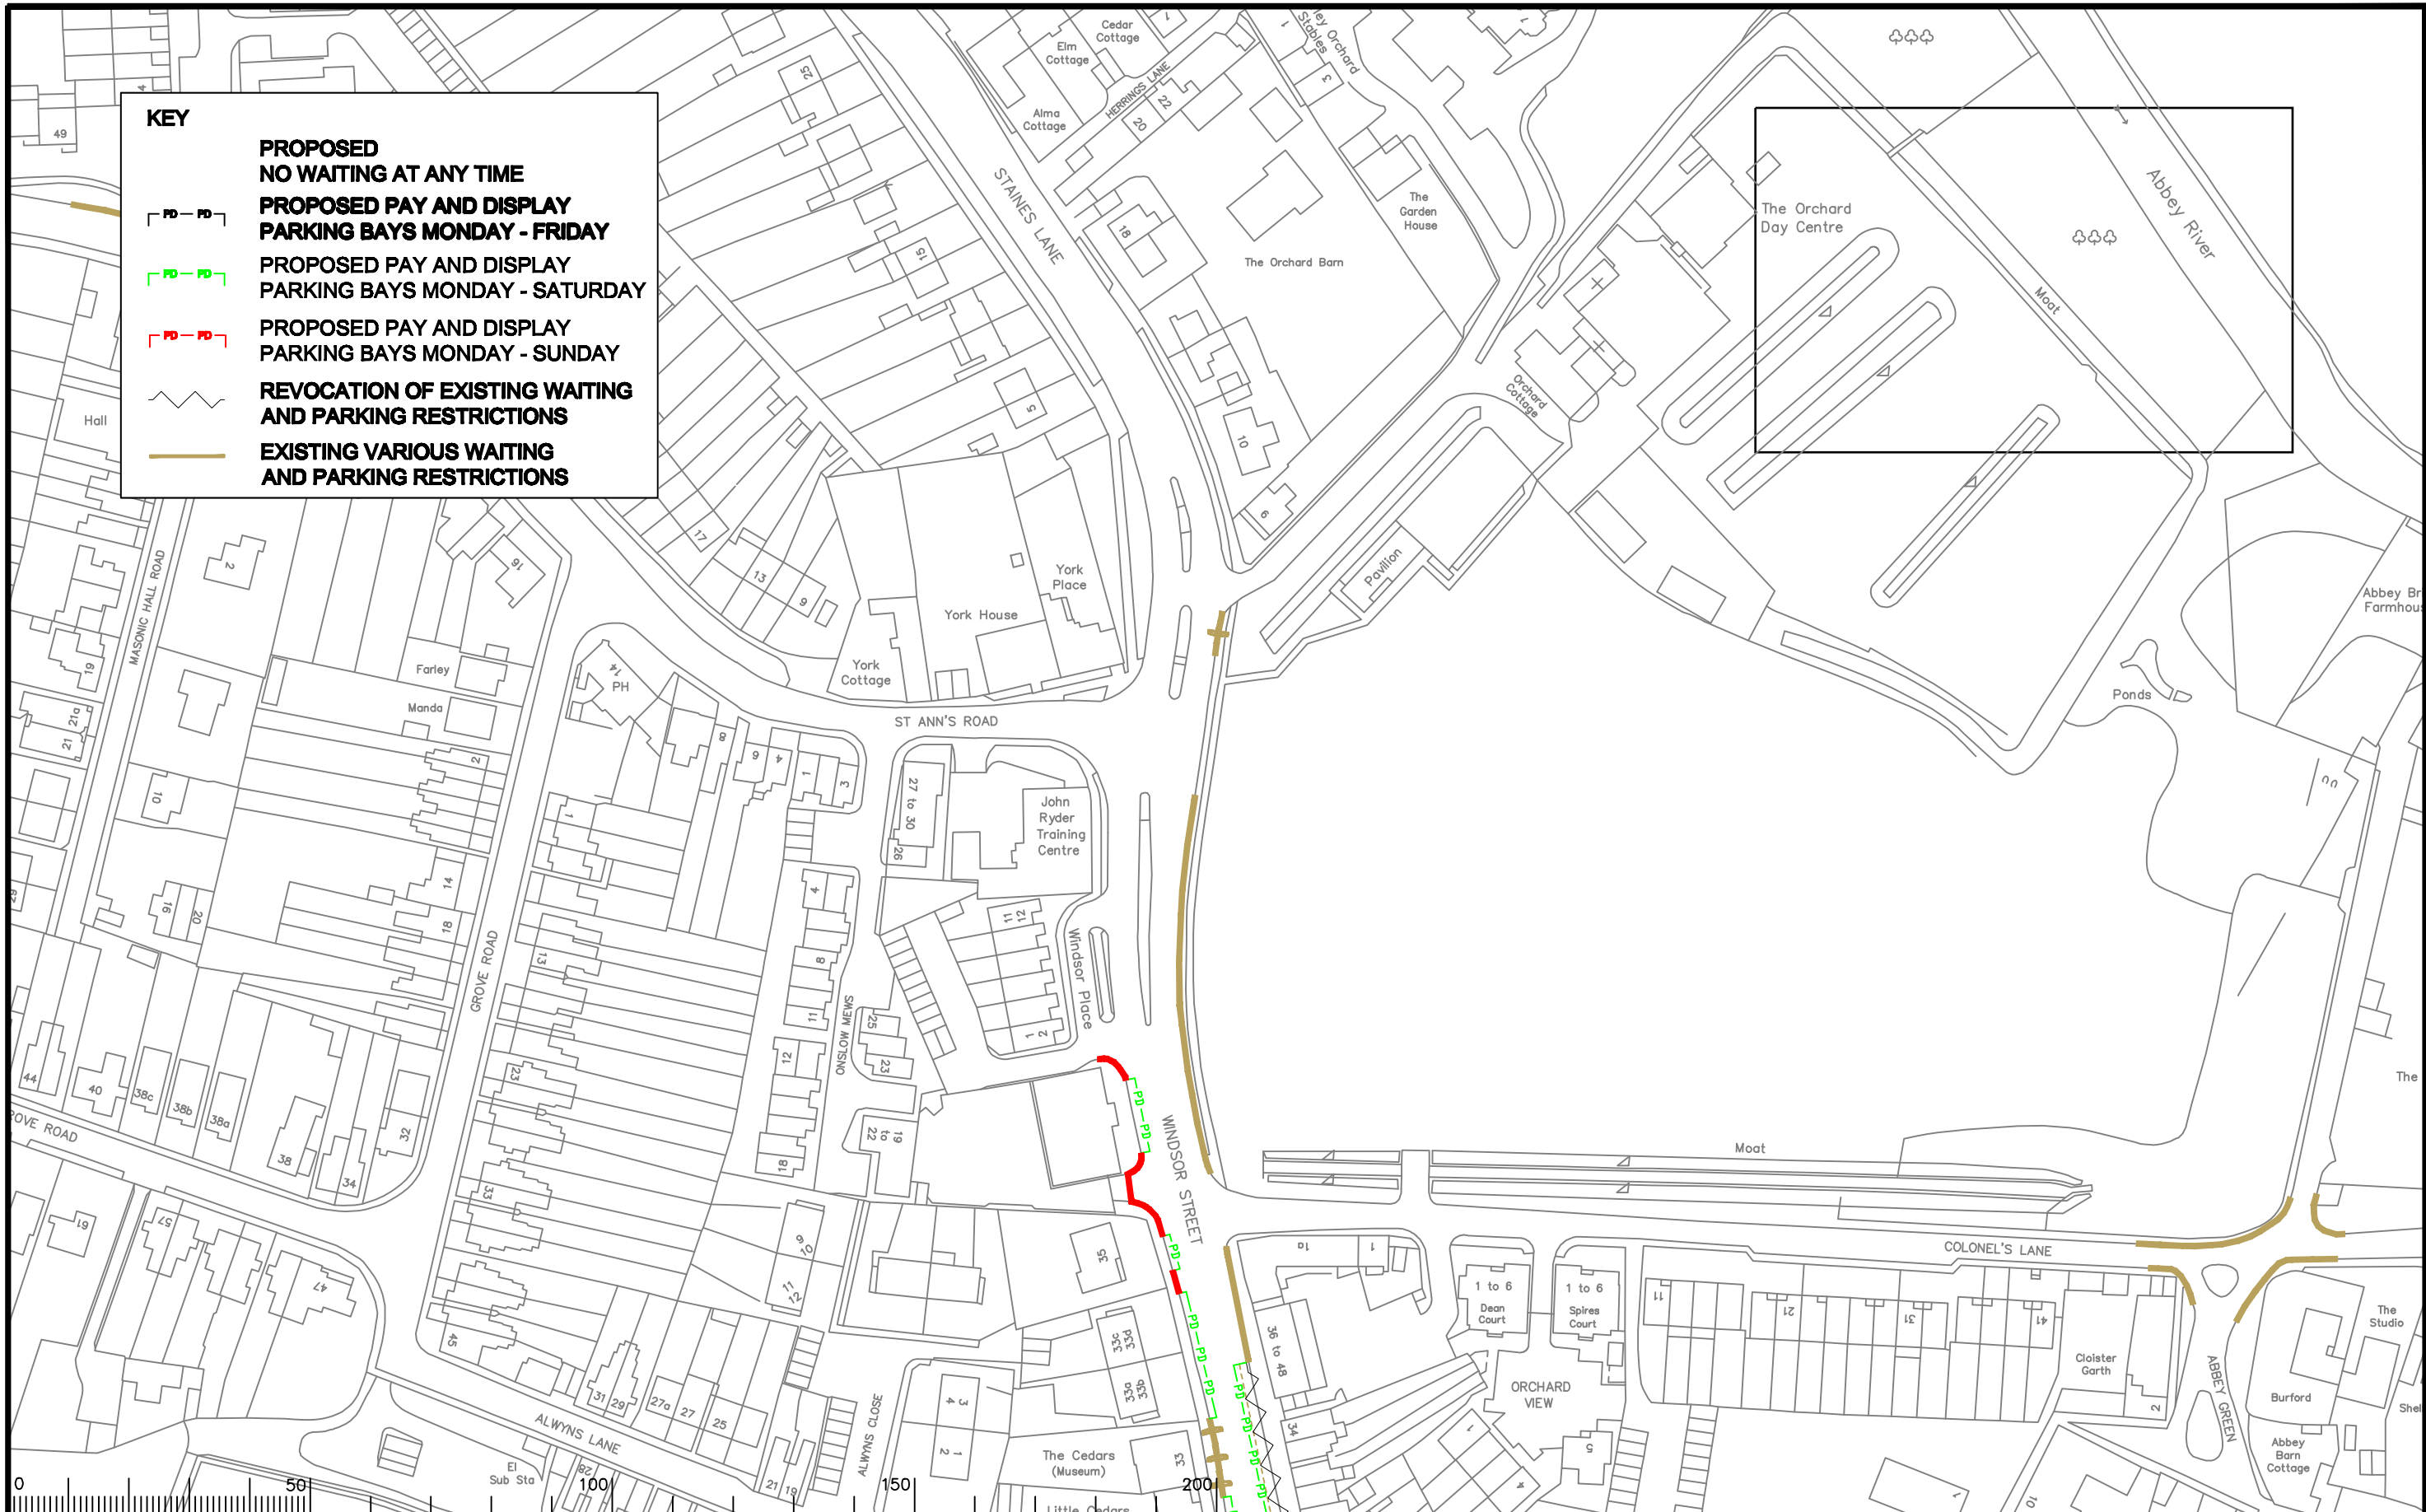

**KEY**

- PROPOSED NO WAITING AT ANY TIME**
- PROPOSED PAY AND DISPLAY PARKING BAYS MONDAY - FRIDAY**
- PROPOSED PAY AND DISPLAY PARKING BAYS MONDAY - SATURDAY**
- PROPOSED PAY AND DISPLAY PARKING BAYS MONDAY - SUNDAY**
- REVOCAION OF EXISTING WAITING AND PARKING RESTRICTIONS**
- EXISTING VARIOUS WAITING AND PARKING RESTRICTIONS**

Notes

Rev.	Description	Drwn	Sig.	Date	Chkd	Sig.	Date	Appr	Sig.	Date

Rev.	Description	Drwn	Sig.	Date	Chkd	Sig.	Date	Appr	Sig.	Date

North Point

Drawn by	CAH	Sig.	CAH	Date	09/10
Checked by	RH	Sig.	RH	Date	09/10
Approved by	RB	Sig.	RB	Date	09/10

Project  
**RUNNYMEDE CPE  
CHERTSEY**

Drawing  
**PAY AND DISPLAY  
LOCATION OF PAYMENT MACHINES AND BAYS**

SHEET OF

**SURREY COUNTY COUNCIL**  
Sustainable Development

Project No. **3282/RUNNY**  
Contract Sheet No. **037-PD**  
Drawing No. **037-PD**  
Rev. **-**  
Classification **FEASIBILITY**

**KEY**



**PROPOSED PAY AND DISPLAY  
PARKING BAYS MONDAY - FRIDAY**



**PROPOSED PAY AND DISPLAY  
PARKING BAYS MONDAY - SATURDAY**



**PROPOSED PAY AND DISPLAY  
PARKING BAYS MONDAY - SUNDAY**


**PROPOSED NO WAITING AT ANY  
TIME RESTRICTIONS**



**REVOCAION OF EXISTING WAITING  
AND PARKING RESTRICTIONS**



**EXISTING VARIOUS WAITING  
AND PARKING RESTRICTIONS**

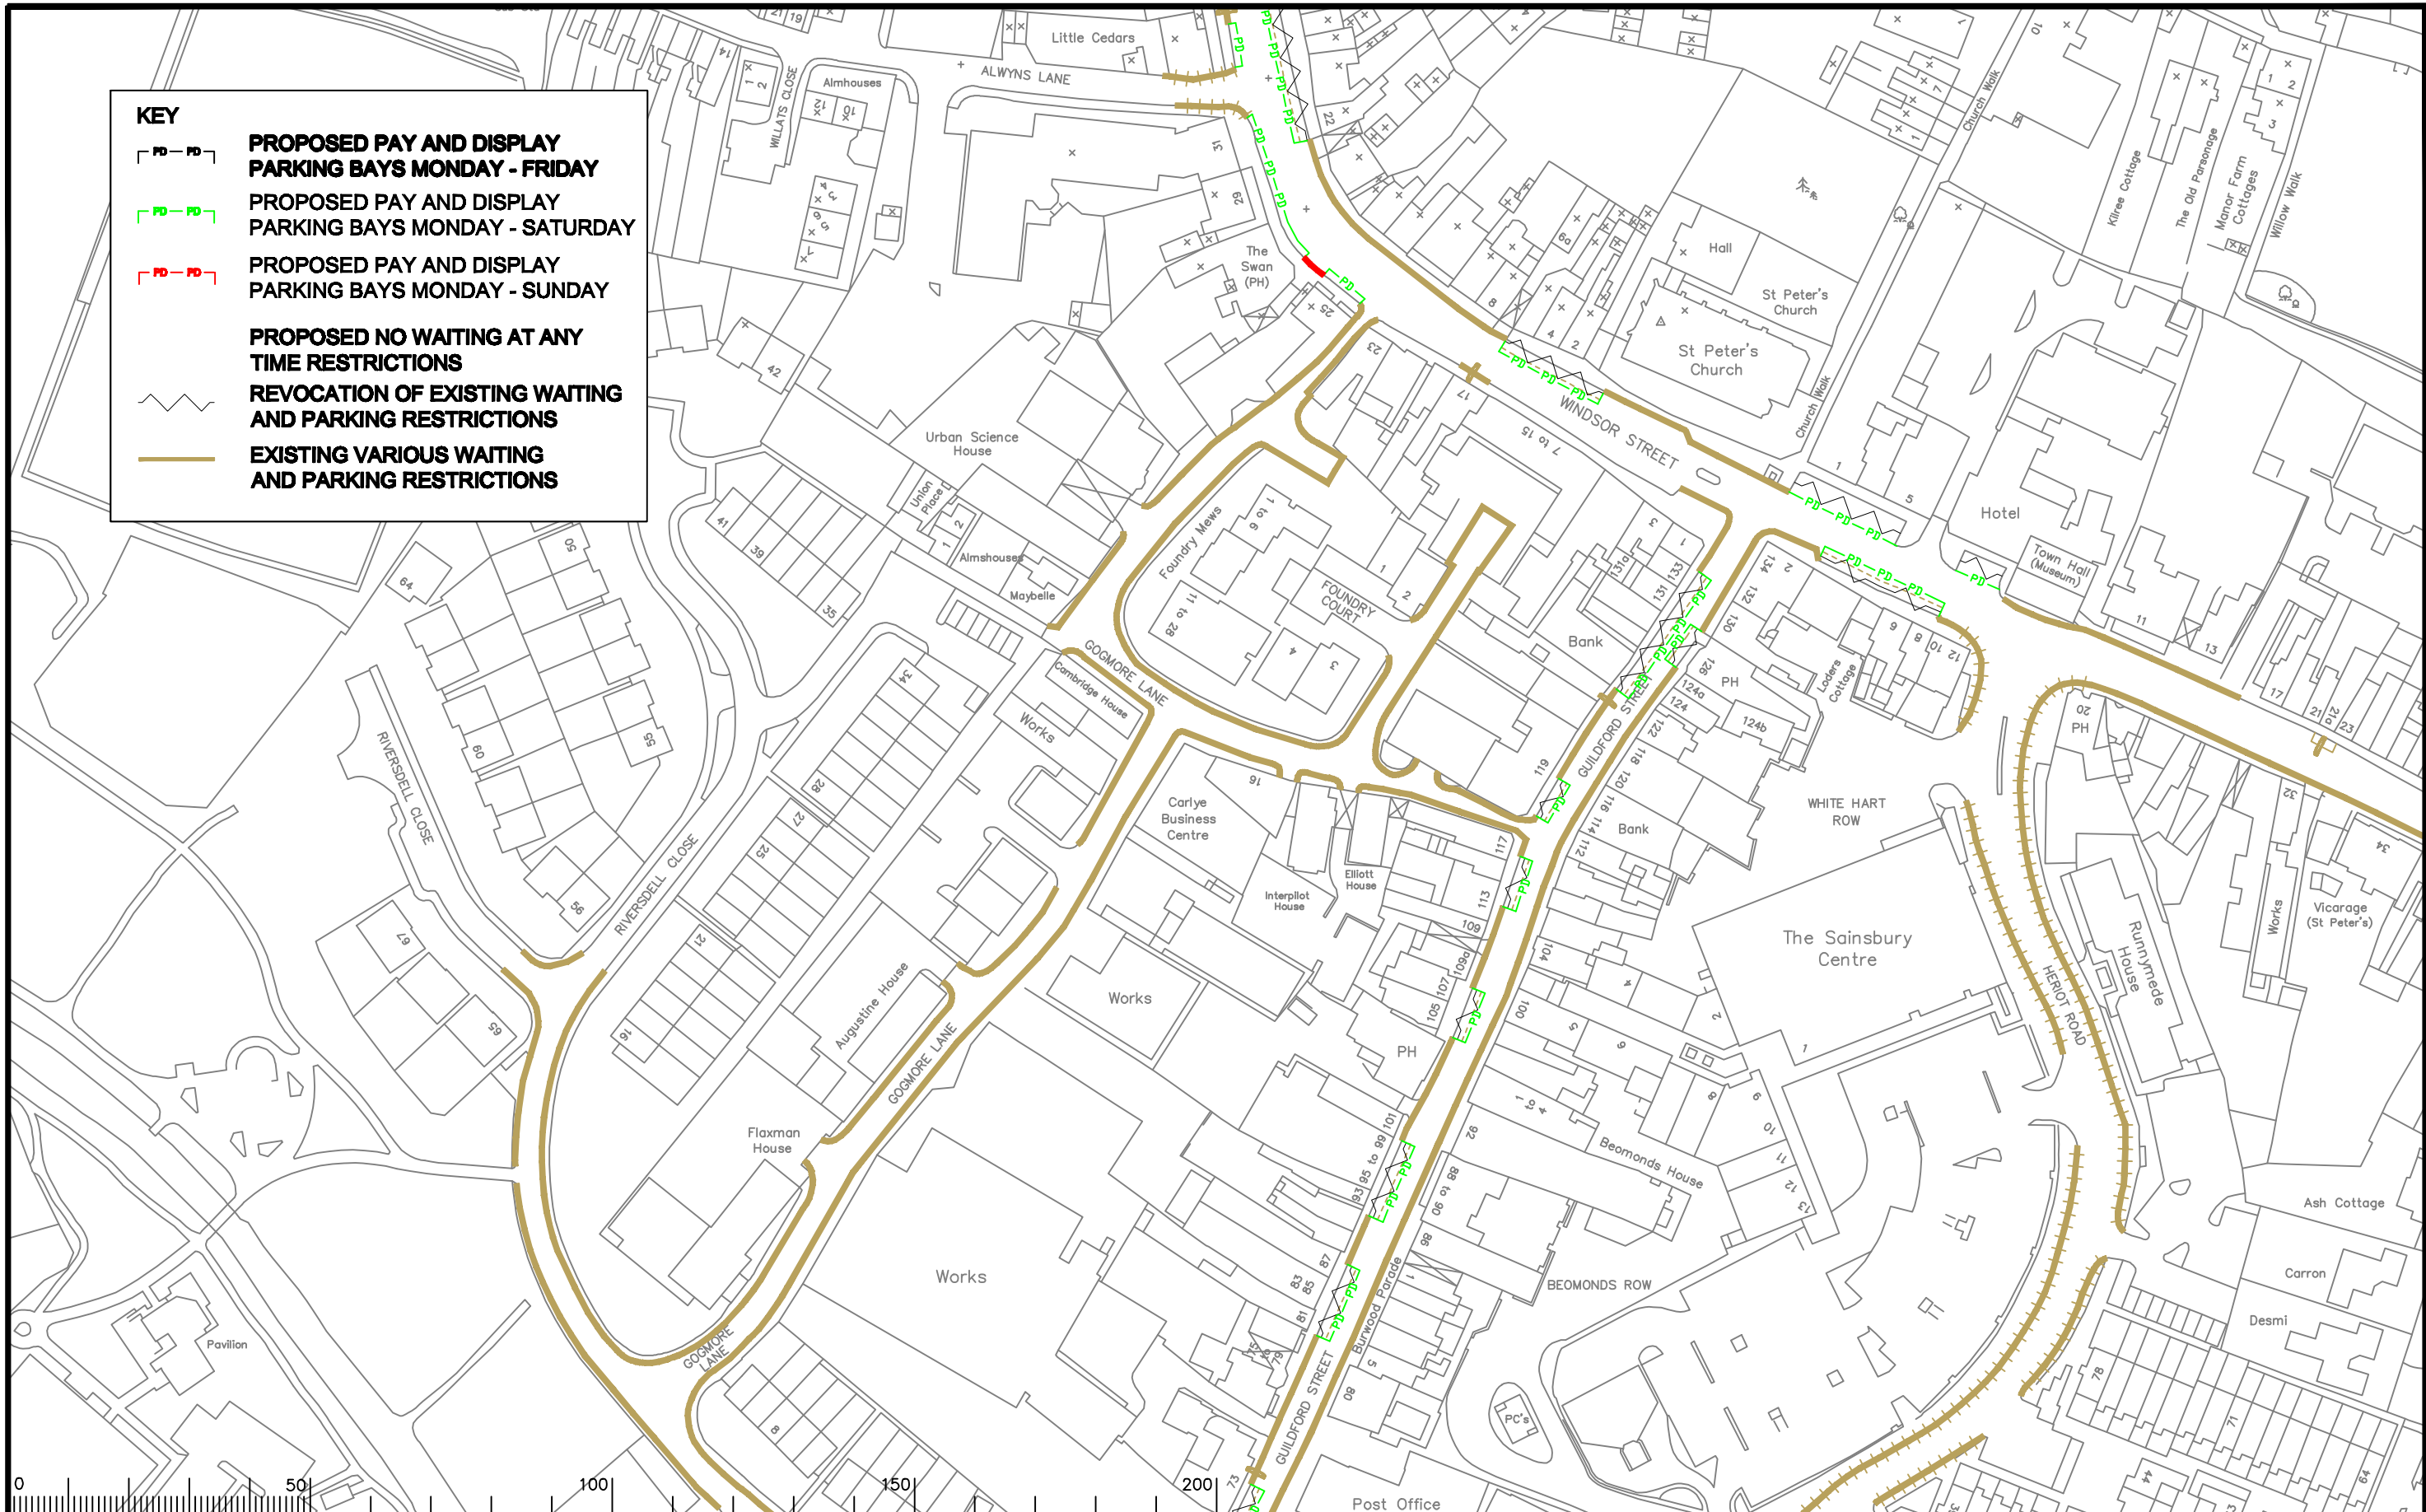


Notes

Rev.	Description	Drwn	Sig.	Date	Chkd	Sig.	Date	Appr	Sig.	Date

S:\CORE\Traffic and Legal\Parking Team\RUNNYMEDE\PAY\_and\_DISPLAY\3282\_038\_PD.dwg

Scale 1:1250

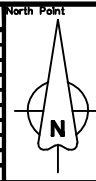

Based upon the Ordnance Survey mapping with the permission of the Controller of Her Majesty's Stationary Office. © Crown copyright. Unauthorised reproduction infringes Crown copyright and may lead to prosecution or civil proceedings. Surrey County Council LA 076872 1996.

Drawn by	CAH	Sig.	CAH	Date	09/10
Checked by	RH	Sig.	RH	Date	09/10
Approved by	RB	Sig.	RB	Date	09/10

Project

**RUNNYMEDE CPE  
CHERTSEY**

**PAY AND DISPLAY  
LOCATION OF PAYMENT MACHINES AND BAYS**

SHEET OF









Project No. 3282/RUNNY  
Contract Sheet No. 038-PD  
Drawing No. 038-PD  
Rev. -  
Classification FEASIBILITY



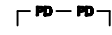

**KEY**

-  PROPOSED PAY AND DISPLAY PARKING BAYS MONDAY - FRIDAY
-  PROPOSED PAY AND DISPLAY PARKING BAYS MONDAY - SATURDAY
-  PROPOSED PAY AND DISPLAY PARKING BAYS MONDAY - SUNDAY
-  REVOCATION OF EXISTING WAITING AND PARKING RESTRICTIONS
-  EXISTING VARIOUS WAITING AND PARKING RESTRICTIONS

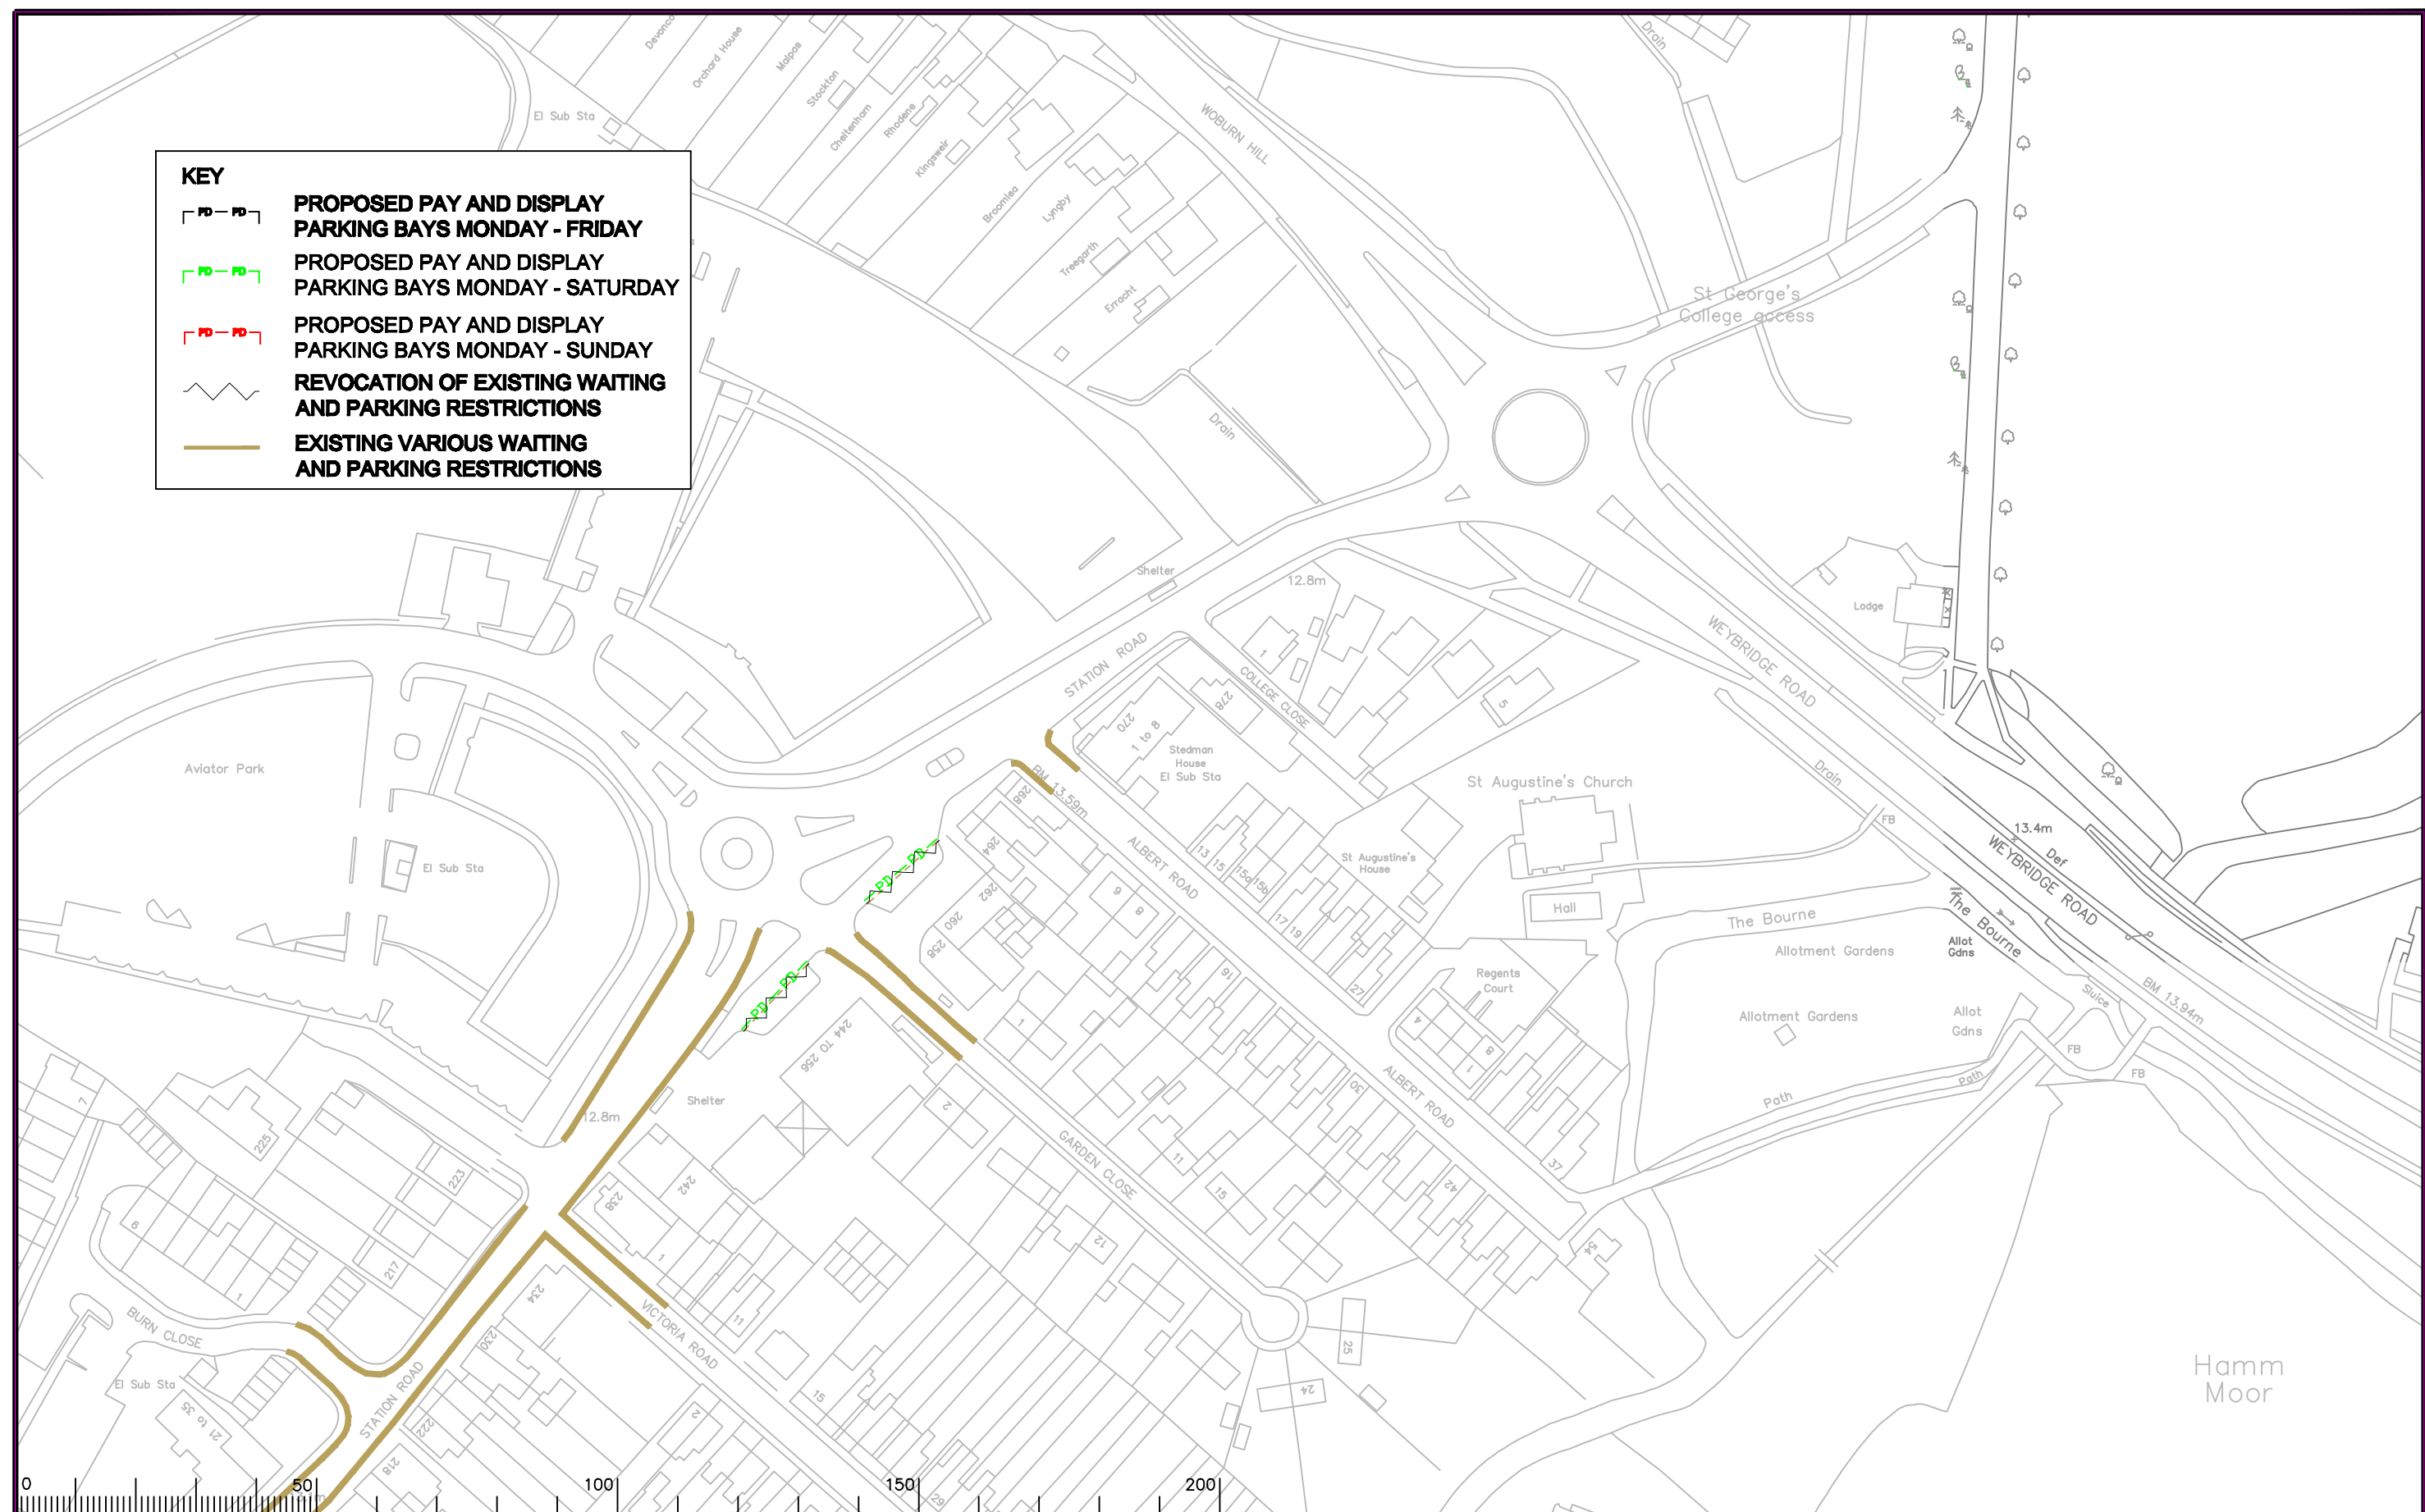


Notes

Rev.	Description	Drwn	Sig.	Date	Chkd	Sig.	Date	Appr	Sig.	Date

Scale 1:1250

North Point

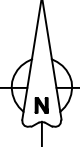

Based upon the Ordnance Survey mapping with the permission of the Controller of Her Majesty's Stationery Office. © Crown copyright. Unauthorised reproduction infringes Crown copyright and may lead to prosecution or civil proceedings. Surrey County Council LA 076872 1996.

Drawn by	CAH	Sig.	CAH	Date	05/11
Checked by	RH	Sig.	RH	Date	05/11
Approved by	DC	Sig.	DC	Date	05/11

Project

**RUNNYMEDE CPE  
ADDLESTONE**

Drawing

**PAY AND DISPLAY  
LOCATION OF PAYMENT MACHINES AND BAYS**


SHEET OF



**SURREY  
COUNTY COUNCIL**  
Sustainable Development  
Unit of Transport  
Roadway Capital City Use Part

Project No.	3282
Contract Sheet No.	051 PD
Rev.	-
Classification	FEASIBILITY



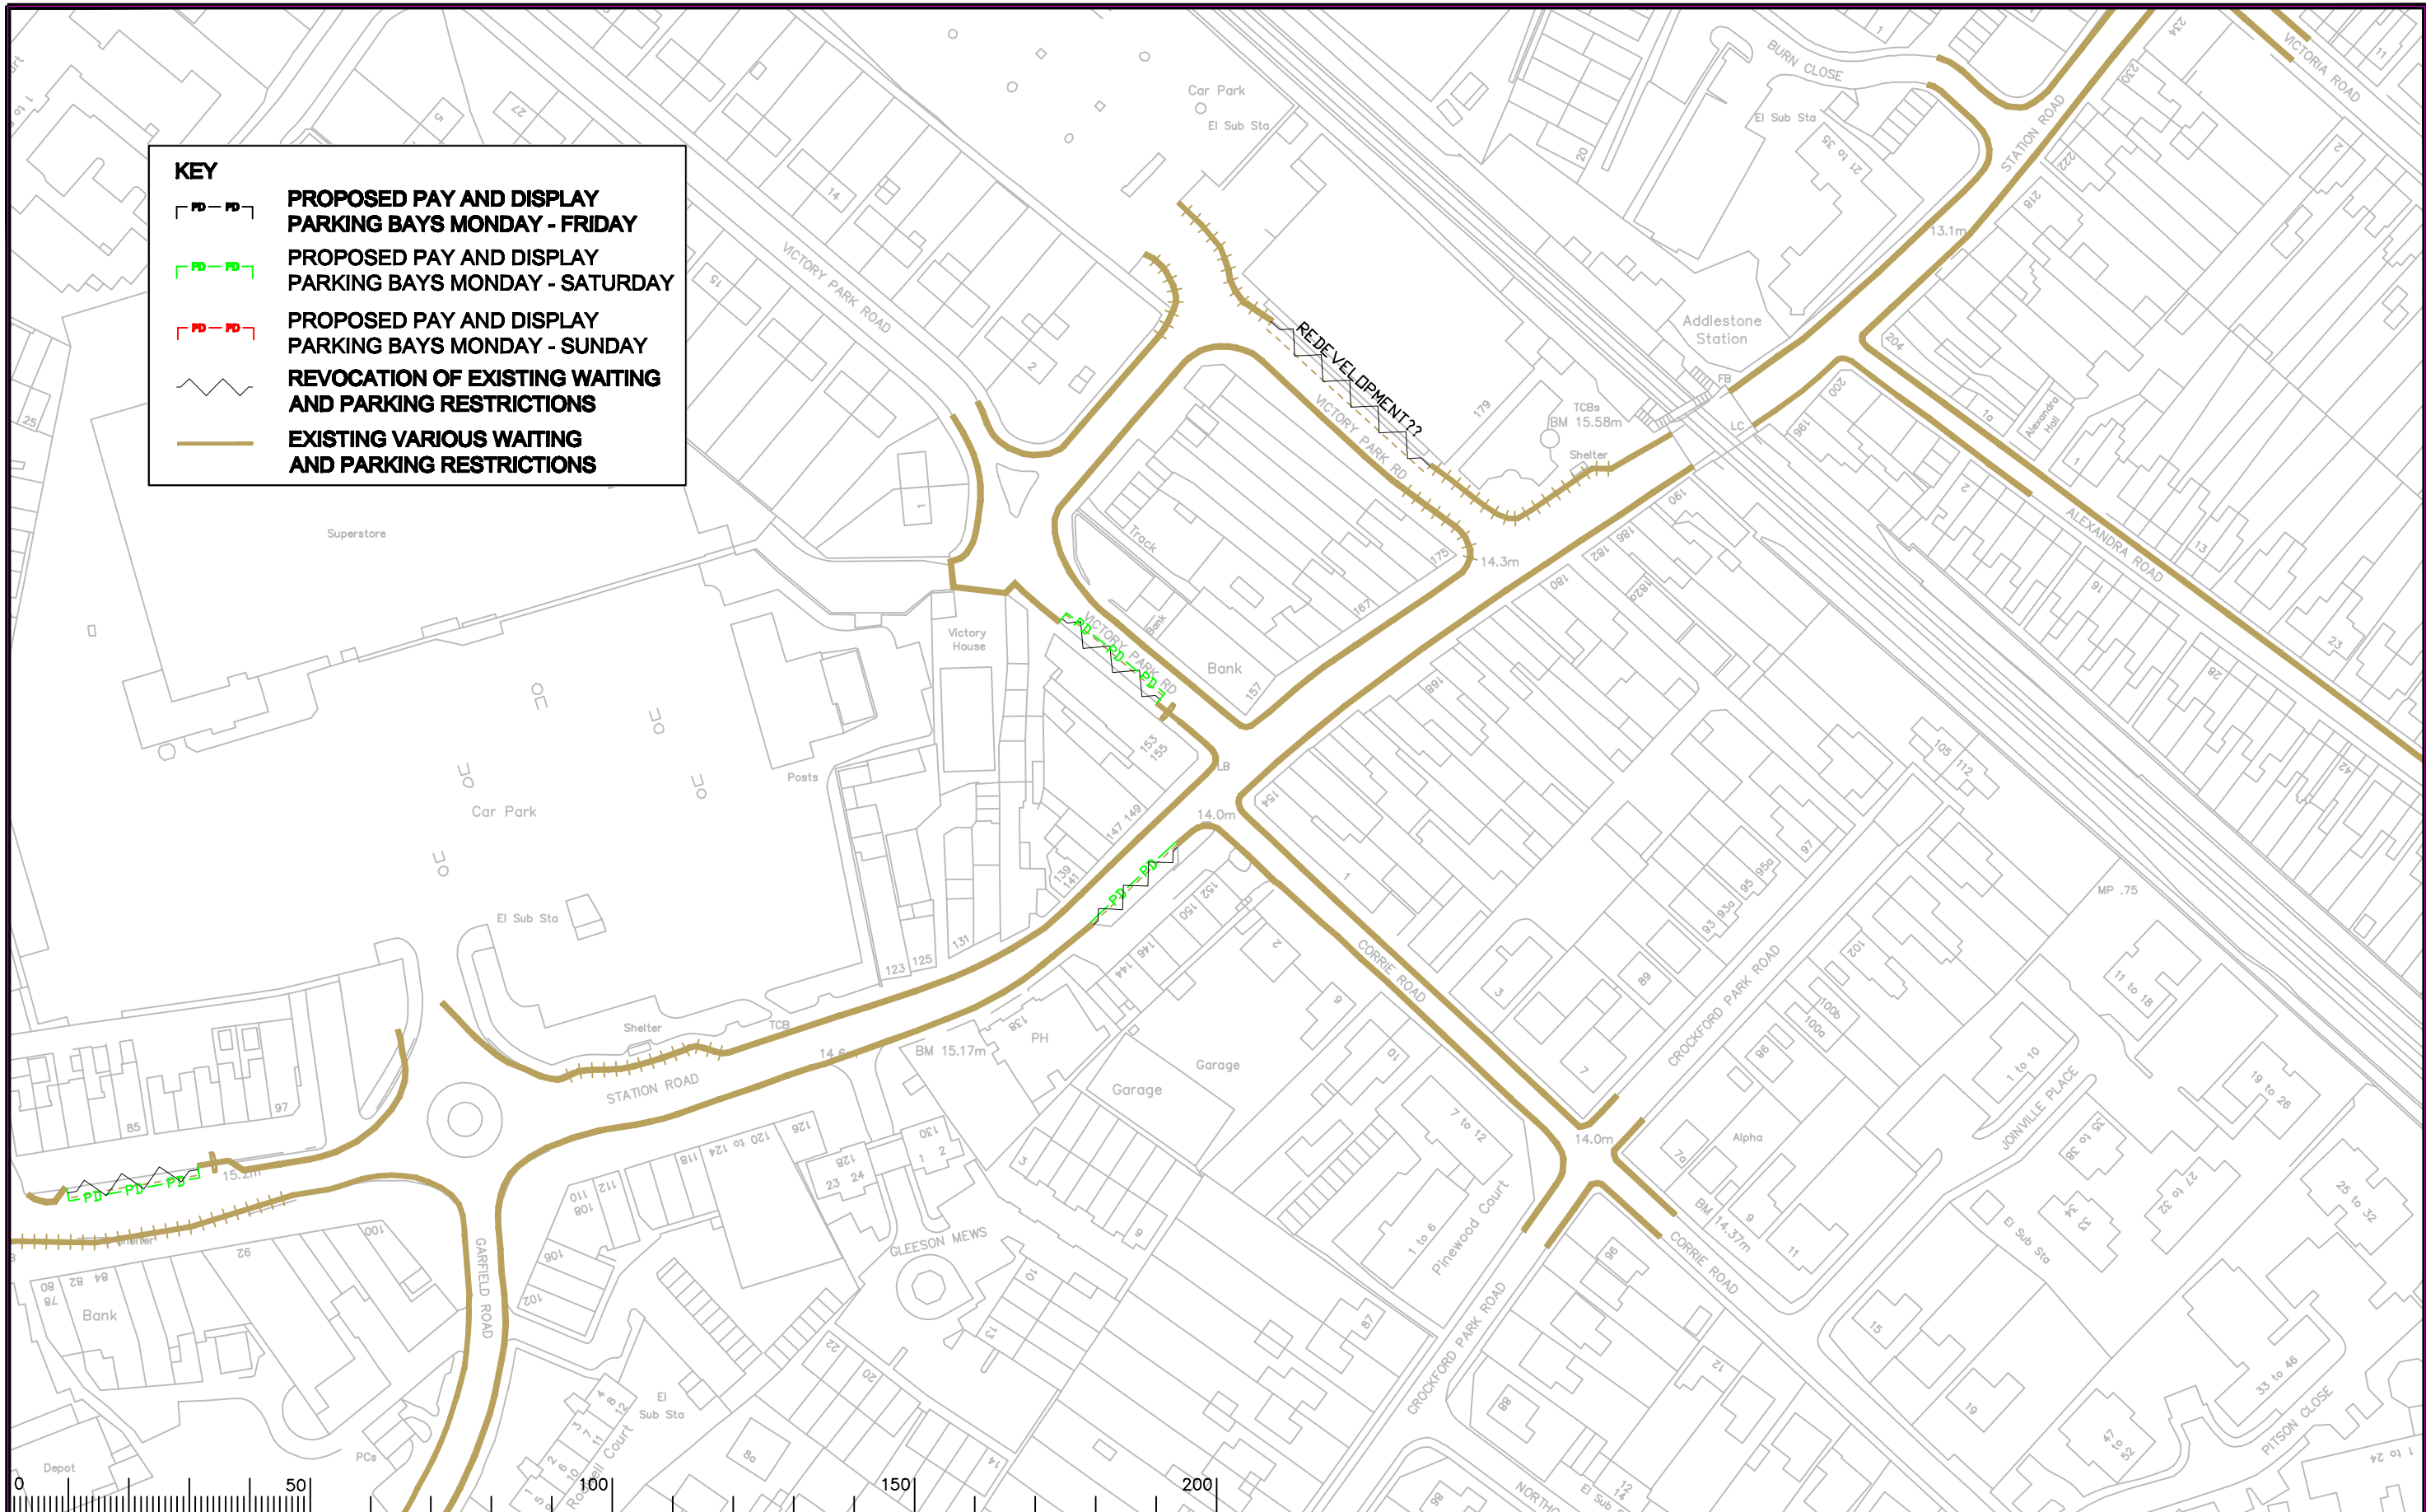

**KEY**

- PD - PD PROPOSED PAY AND DISPLAY PARKING BAYS MONDAY - FRIDAY
- PD - PD PROPOSED PAY AND DISPLAY PARKING BAYS MONDAY - SATURDAY
- PD - PD PROPOSED PAY AND DISPLAY PARKING BAYS MONDAY - SUNDAY
- REVOCATION OF EXISTING WAITING AND PARKING RESTRICTIONS
- EXISTING VARIOUS WAITING AND PARKING RESTRICTIONS

Notes

Rev.	Description	Drwn	Sig.	Date	Chkd	Sig.	Date	Appr	Sig.	Date

Based upon the Ordnance Survey mapping with the permission of the Controller of Her Majesty's Stationery Office. © Crown copyright. Unauthorised reproduction infringes Crown copyright and may lead to prosecution or civil proceedings. Surrey County Council LA 076872 1996.					
Drawn by	CAH	Sig.	CAH	Date	05/11
Checked by	RH	Sig.	RH	Date	05/11
Approved by	DC	Sig.	DC	Date	05/11

Project  
**RUNNYMEDE CPE  
ADDLESTONE**

Drawing  
**PAY AND DISPLAY  
LOCATION OF PAYMENT MACHINES AND BAYS**


SHEET OF

**SURREY  
COUNTY COUNCIL**  
Sustainable Development  
Unit of Development  
S.A. Ltd  
Registered Office: 100 High Street, Guildford, Surrey GU1 1AA

Project No.	3282
Contract Sheet No.	054_PD
Drawing No.	054_PD
Rev.	-
Classification	FEASIBILITY





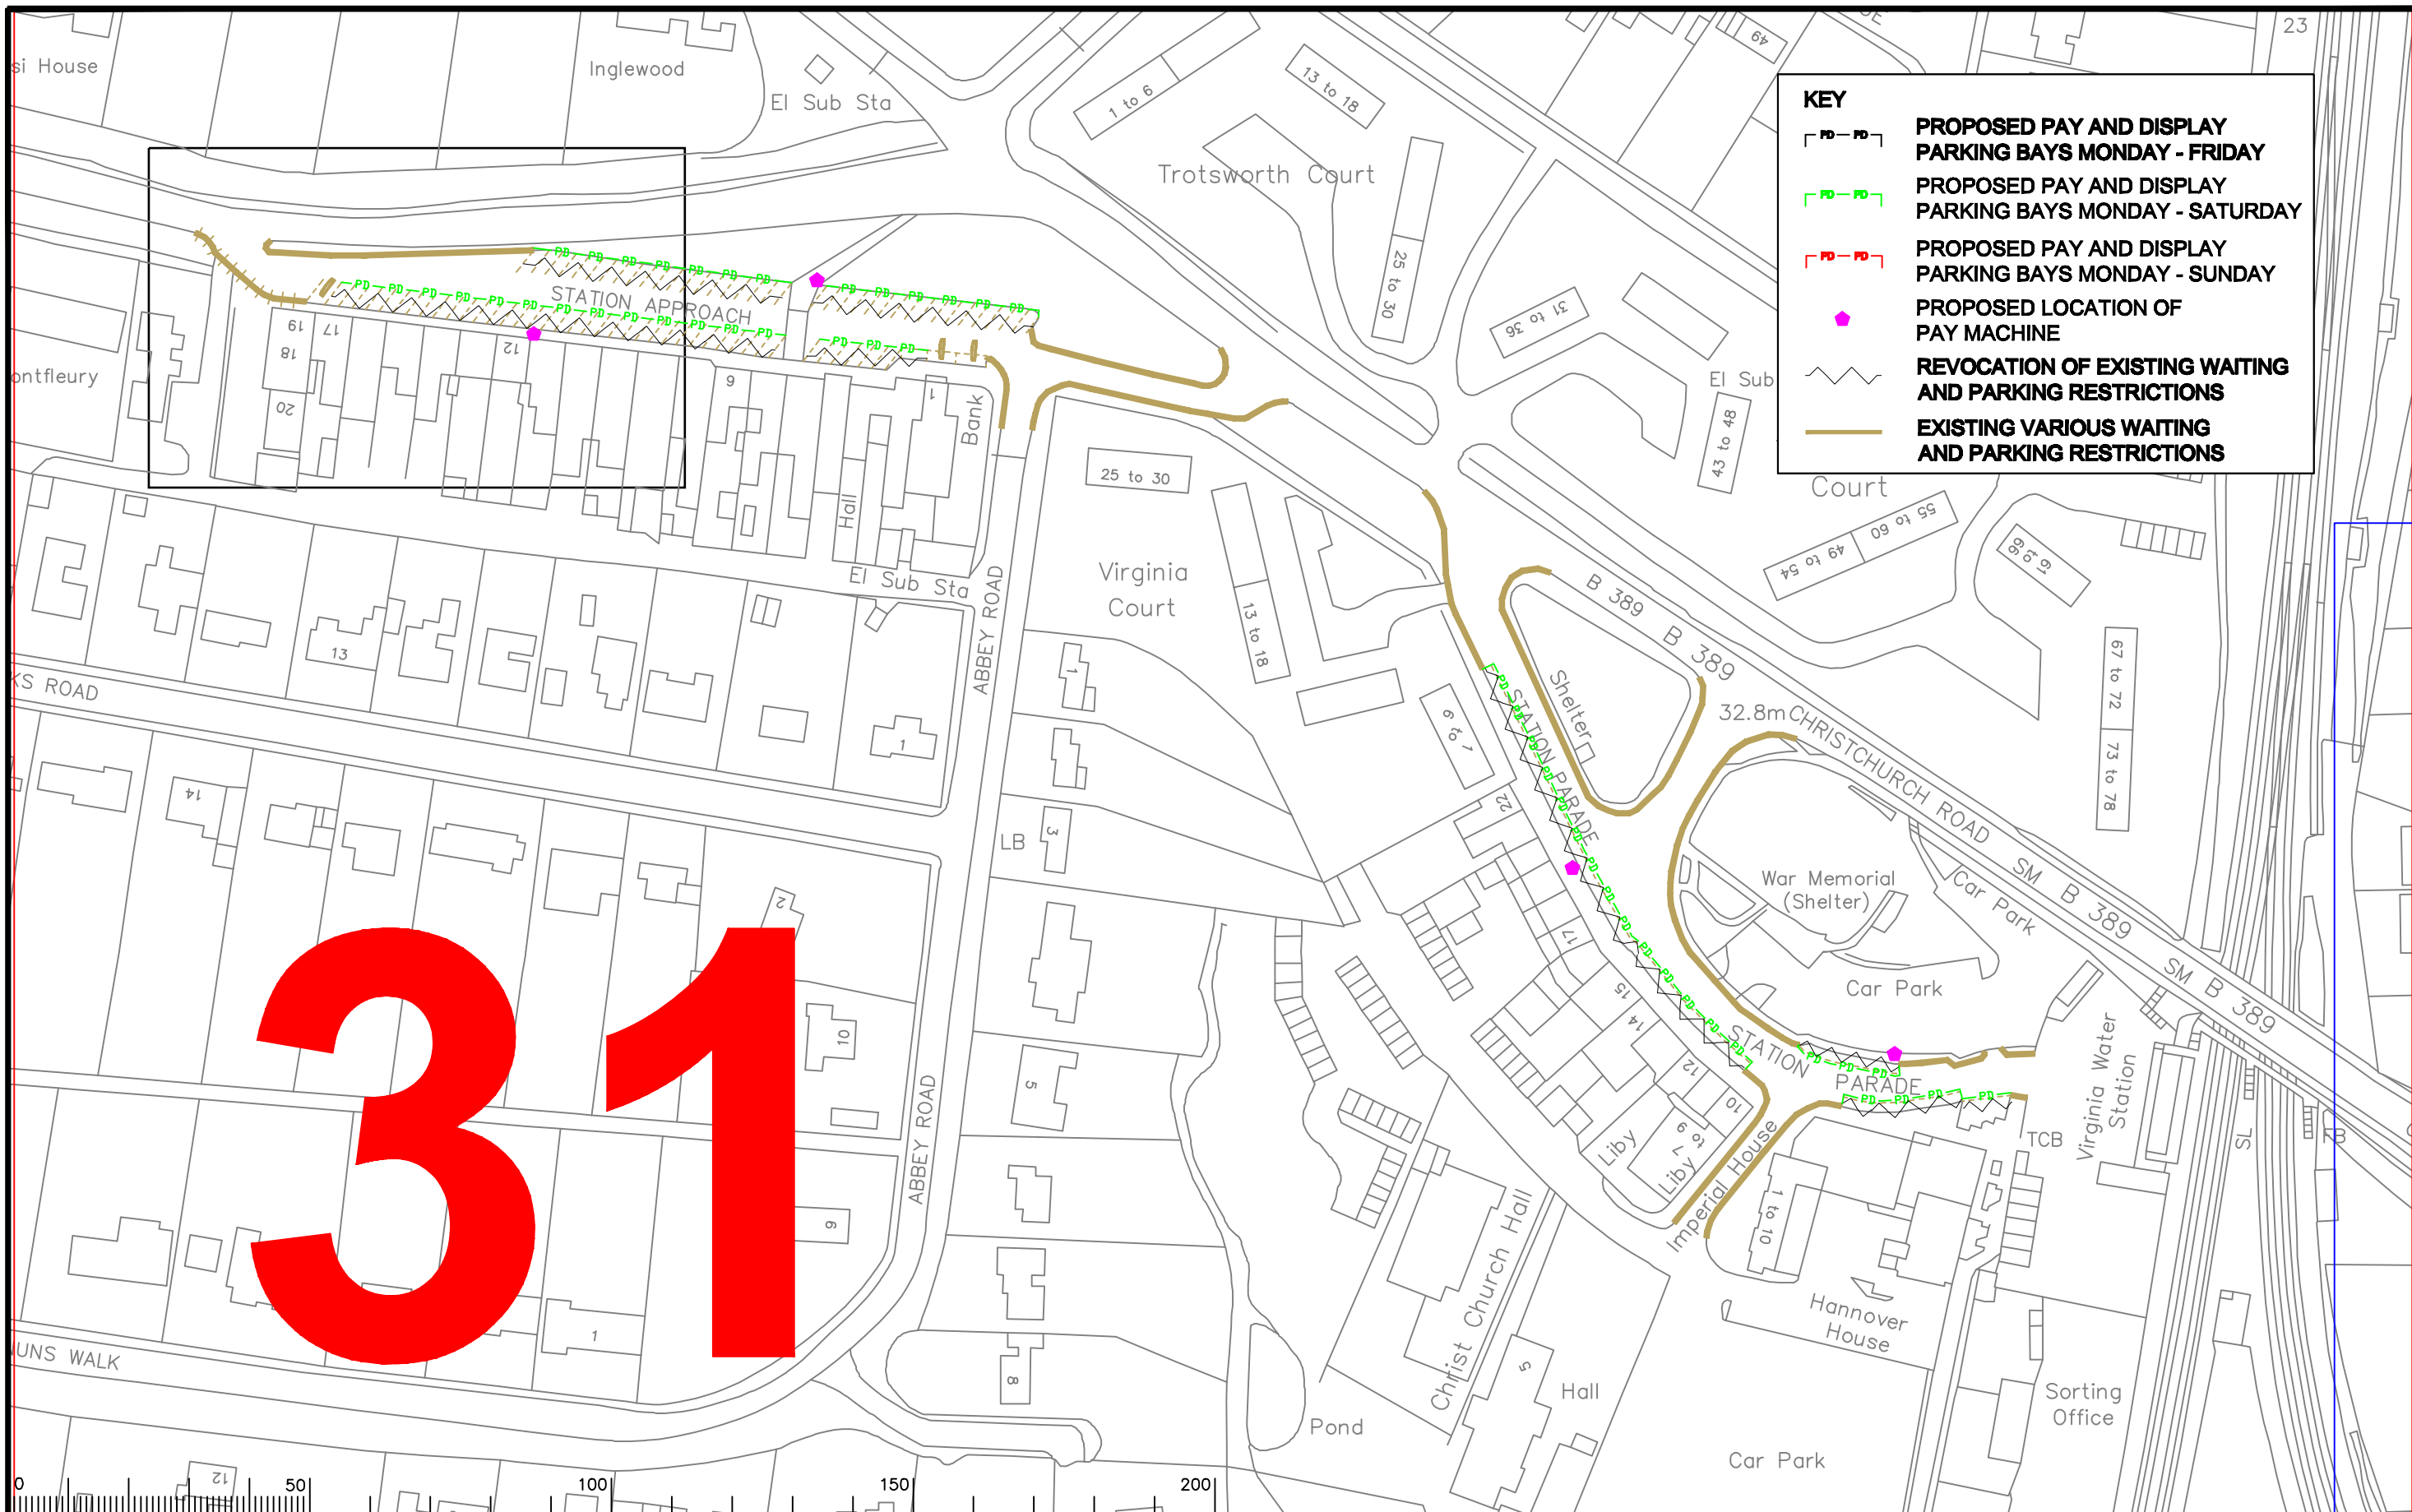

**KEY**

- PROPOSED PAY AND DISPLAY PARKING BAYS MONDAY - FRIDAY
- PROPOSED PAY AND DISPLAY PARKING BAYS MONDAY - SATURDAY
- PROPOSED PAY AND DISPLAY PARKING BAYS MONDAY - SUNDAY
- PROPOSED LOCATION OF PAY MACHINE
- REVOCATION OF EXISTING WAITING AND PARKING RESTRICTIONS
- EXISTING VARIOUS WAITING AND PARKING RESTRICTIONS

# 31

Notes

Rev.	Description	Drwn	Sig.	Date	Chkd	Sig.	Date	Appr	Sig.	Date
A	RESTRICTIONS AMENDED	CAH	CAH	04.11	JAR	JAR	04.11	DC	DC	04.11

North Point

Based upon the Ordnance Survey mapping with the permission of the Controller of Her Majesty's Stationery Office. © Crown copyright. Unauthorised reproduction infringes Crown copyright and may lead to prosecution or civil proceedings. Surrey County Council LA 076872 1996.

Drawn by	CAH	Sig.	CAH	Date	09/10
Checked by	RH	Sig.	RH	Date	09/10
Approved by	RB	Sig.	RB	Date	09/10

Project

**RUNNYMEDE CPE  
VIRGINIA WATER**

Drawing

**PAY AND DISPLAY  
LOCATION OF PAYMENT MACHINES AND BAYS**

SHEET OF

**SURREY COUNTY COUNCIL**  
Sustainable Development

Project No. 3282/RUNNY  
Contract Sheet No. 031-PD  
Drawing No. 031-PD  
Rev. A  
Classification FEASIBILITY

S:\CORE\Traffic and Legal\Parking Team\RUNNYMEDE\PAY\_and\_DISPLAY\superseded\sept2011\3282\_031\_PD\_A.dwg Scale 1:1250