


# Appendix A

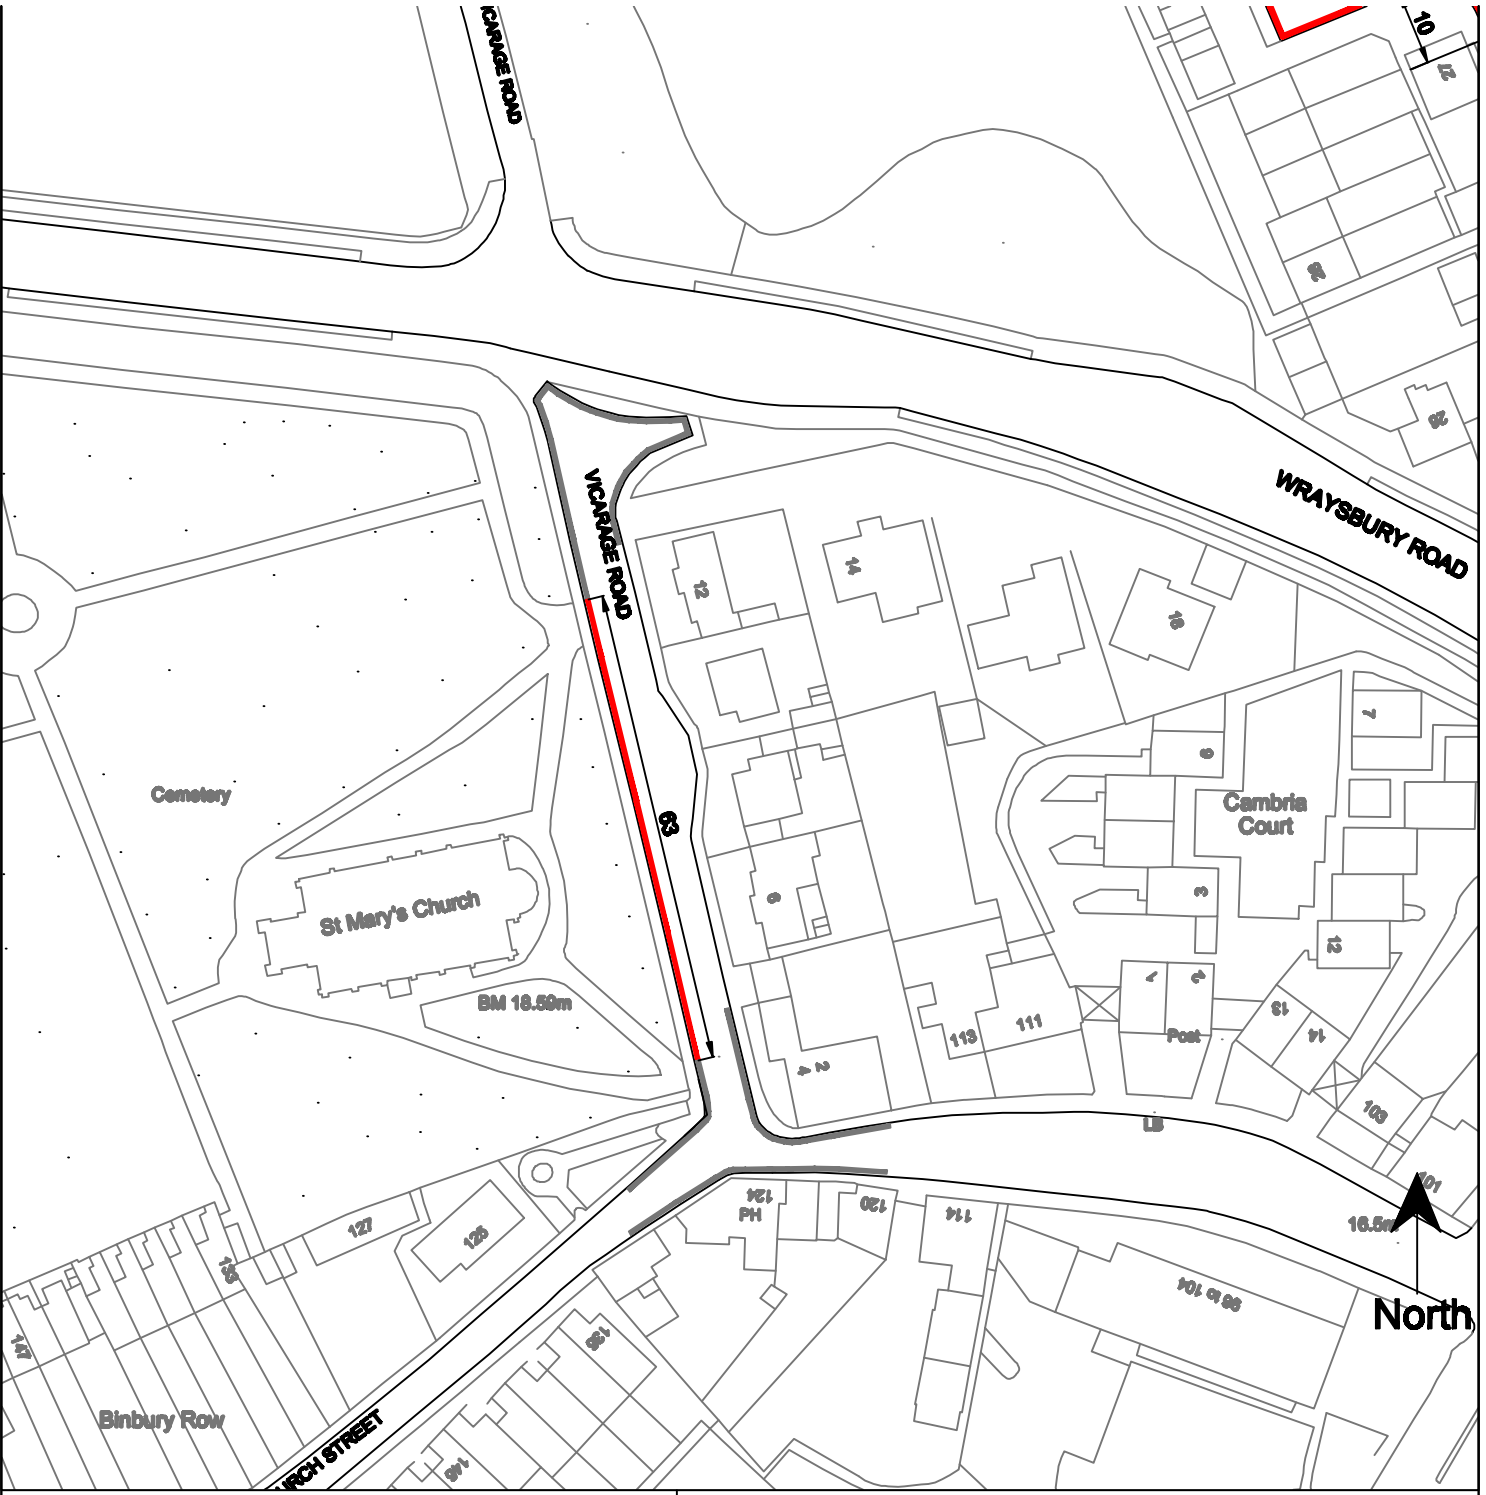

## KEY

-  Proposed No Waiting At Any Time
-  Existing restrictions



### No Waiting At Any Time

#### **Vicarage Road west side**

from the existing restrictions opposite No. 12 Vicarage Road southwards to the existing restrictions opposite Nos. 2 & 4 Vicarage Road (approximately 63 metres)

03 Sept 08



**SURREY**  
COUNTY COUNCIL

Scale 1:1000

2

**Vicarage Road, Staines**