


Appendix C

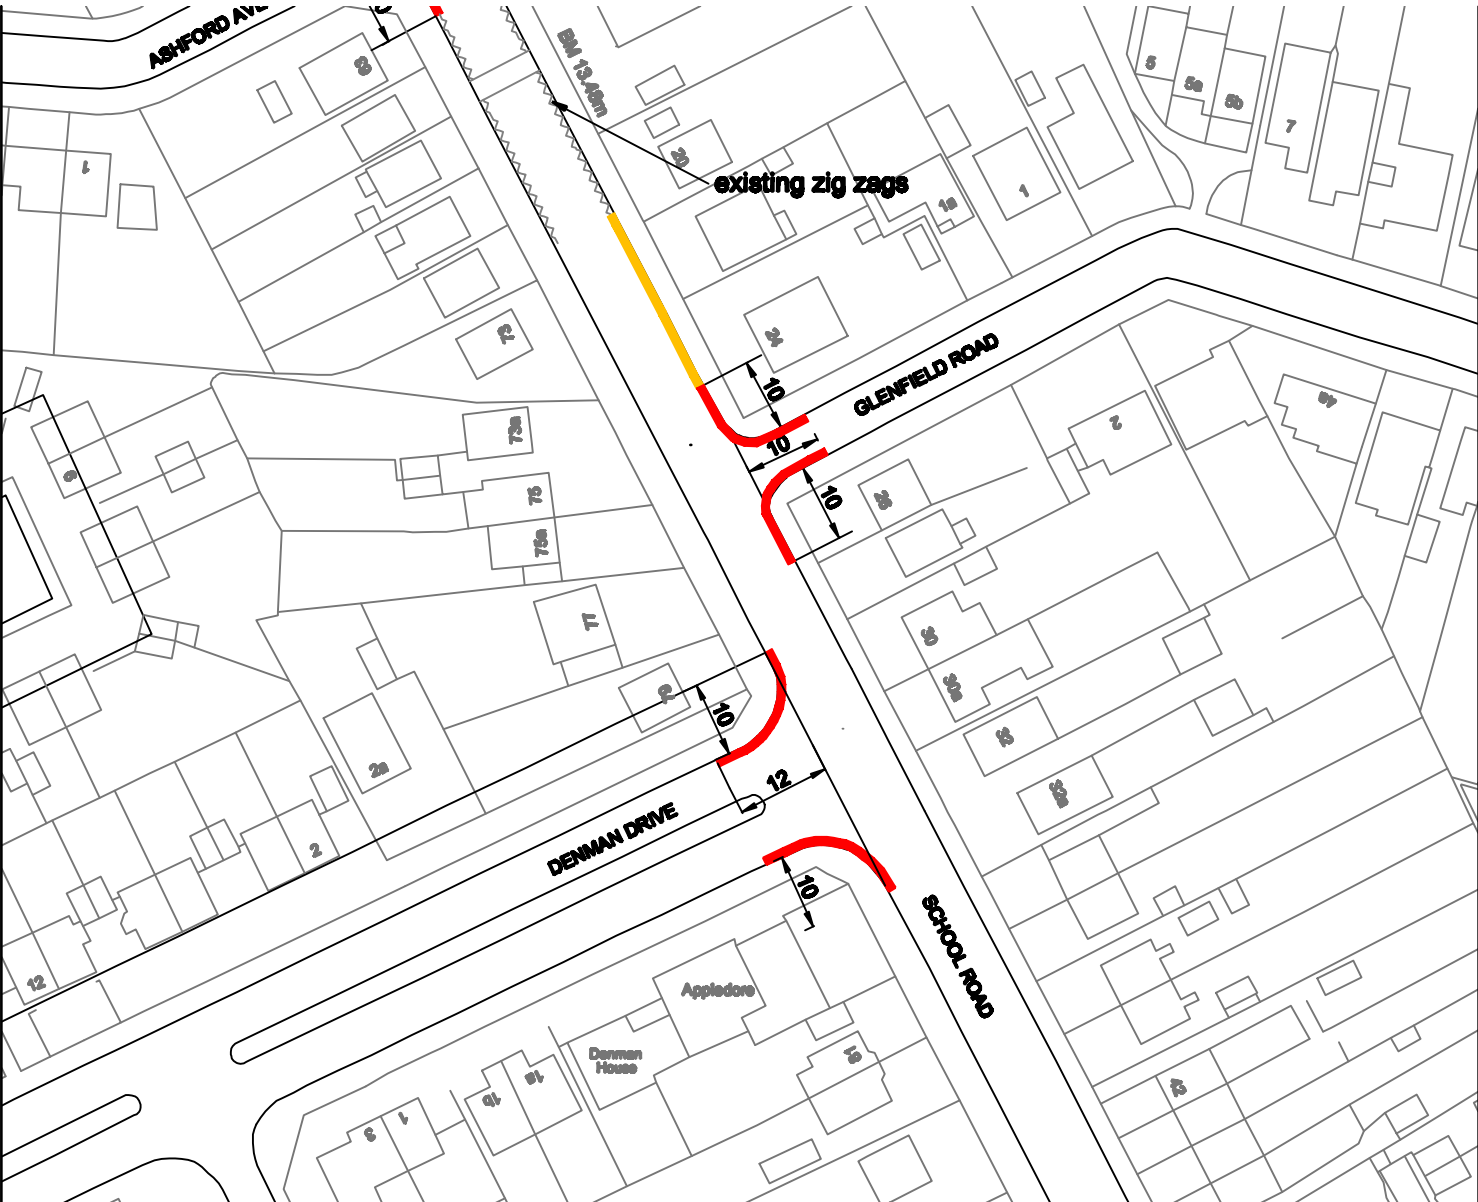

KEY

- Proposed No Waiting At Any Time
- Proposed No Waiting Mon - Fri 8am to 5pm
- Existing restrictions



No Waiting At Any Time

School Road east side

from a point 10 metres north west of the northern kerbline of Glenfield Road south eastwards to a point 10 metres south east of the southern kerbline of Glenfield Road.

west side

from a point 10 metres north west of the northern kerbline of Denman Drive south eastwards to a point 10 metres south east of the southern kerbline of Denman Drive

Glenfield Road

both sides

from the north eastern kerbline of School Road north eastwards for a distance of 10 metres

Denman Drive

both sides

from the south western kerbline of School Road south westwards for a distance of 12 metres

No Waiting Mon - Fri 8am to 5pm

School Road east side

from a point 10 metres north west of the northern kerbline of Glenfield Road north westwards to the existing zig zags

Scale 1:1000