

Ashford
On street spaces less readily available, turnover of spaces lower than Shepperton and more shops/businesses. Pay and display with free 30 minutes would help free up spaces for customers. Side roads already congested so less chance of displacement. Some additional capacity in car park for longer term parking.

WRAYSBURY ROAD
Spaces 34
Tariff Medium or £5.00 all day
Operation 7 days
7.00 - 19.00 (no time limit)

CHURCH STREET
Spaces 27
Tariff High
Operation 7 days
7.00 - 19.00 1hr n/r 1hr

KNOWLE GREEN
Spaces 35
Tariff Medium or £3.00 all day
Operation Monday-Friday
8.00 - 18.00 (no time limit)

Staines
Church Street is convenient for the town centre, short term charges should help free up spaces for local business and visitors. Wraysbury Road used for long term parking and provides a facility for local visitors. Knowle Green used by commuters, visitors to leisure, courts and council offices.



Shepperton
On street spaces are usually available and supply tends to outstrip demand. Parking charges could displace cars onto residential side roads. On street charges are not currently proposed.

WOODTHORPE ROAD
Spaces 39
Tariff Free 30mins then Medium
Operation Monday-Saturday
7.00 - 19.00 2hrs n/r 4hrs

STATION APPROACH
Spaces 9
Tariff Free 30mins then Medium
Operation Monday-Saturday
7.00 - 19.00 2hrs n/r 4hrs

KNAPP ROAD
Spaces 4
Tariff Free 30mins then Medium
Operation Monday-Saturday
7.00 - 19.00 2hrs n/r 4hrs

CHURCH ROAD Incl FIRTREE PLACE
Spaces 124
Tariff Free 30mins then Medium
Operation Monday-Saturday
7.00 - 19.00 2hrs n/r 4hrs

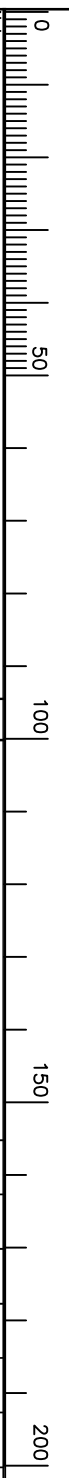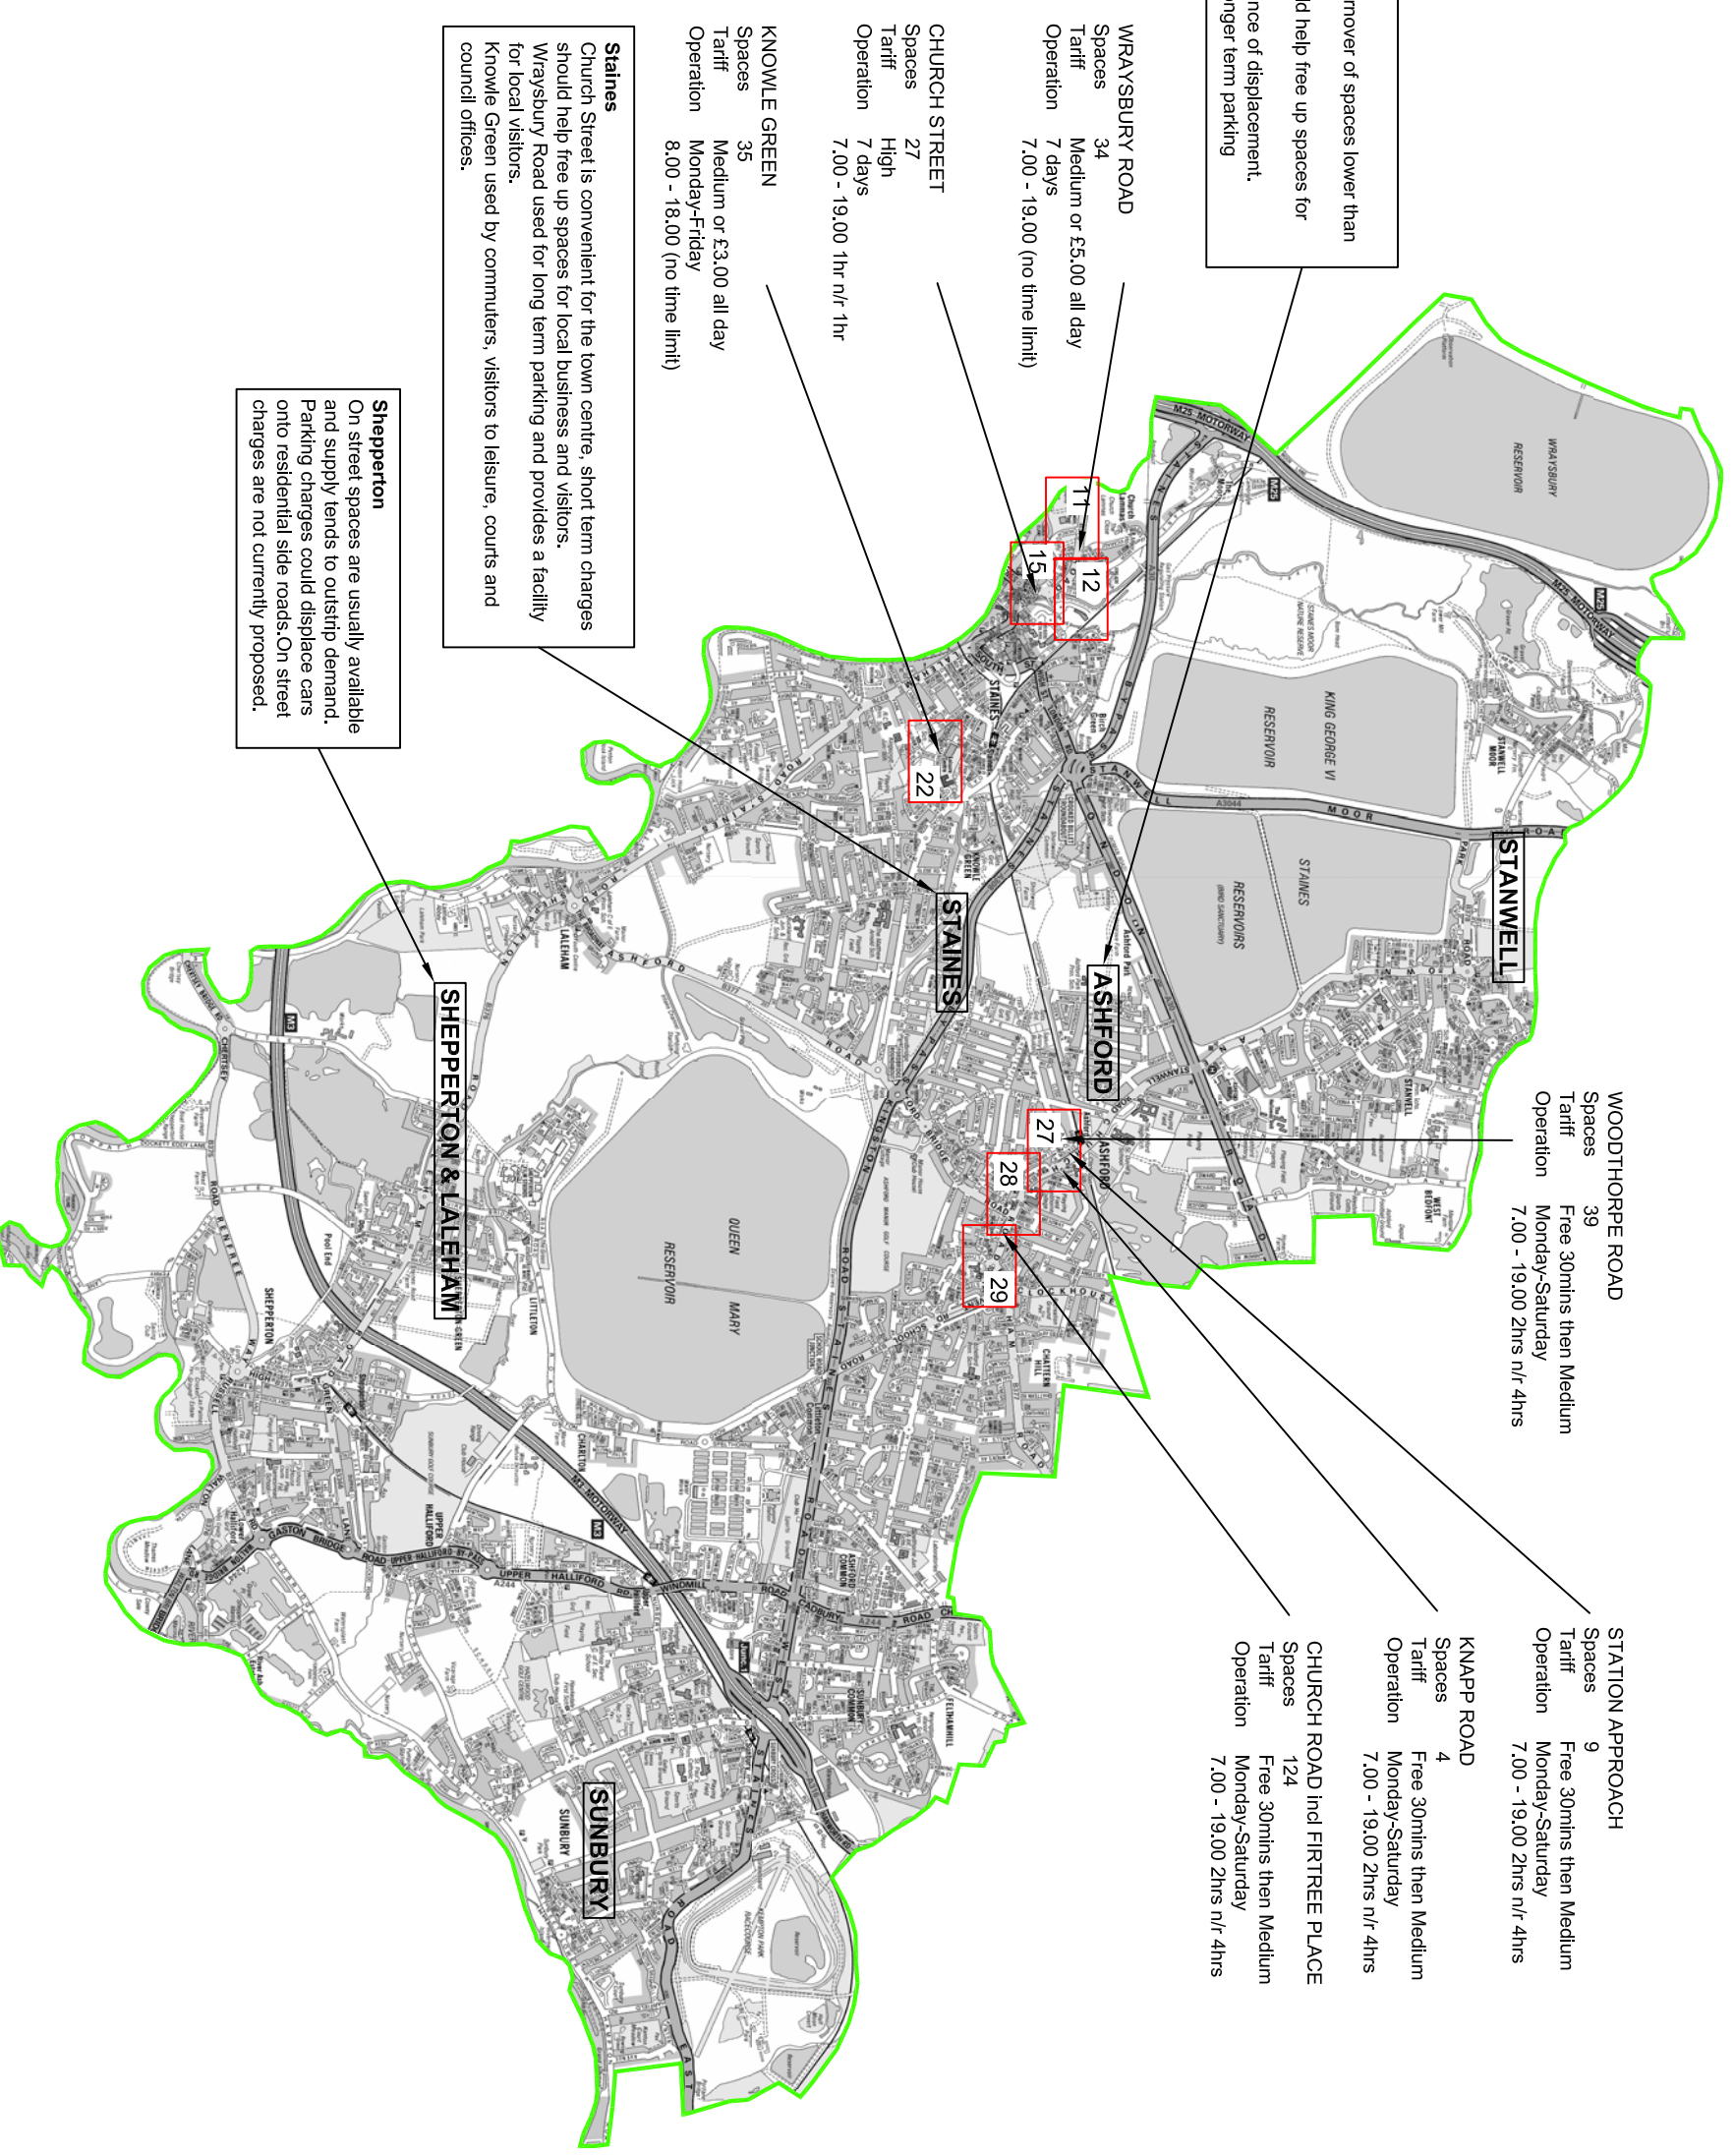

Rev.	Description	Drawn	Sig.	Date	Chkd	Sig.	Date	Appr	Sig.	Date
A	TARIFFS AMENDED	CAH	CAH	04.11	RH	RH	04.11			
B	TARIFFS AND LOCATIONS AMENDED	CAH	CAH	06.11	JD	RH	06.11			
C	TARIFFS AND LOCATIONS AMENDED	CAH	CAH	09.11	DC	DC	09.11			

Checked by	Approved by	Date
CAH	DC	11/10
PW	DC	11/10

Based upon the Contract Signed recently with the permission of the Council of the Borough of Spelthorne. © Crown copyright. Unauthorised reproduction or use of this information may be a criminal offence under the Copyright, Designs and Patents Act 1988.

Project No: **SPEL**
Contract: **PLAN_PD**
Sheet: **B**
Drawing No: **PLAN_PD**
Rev: **B**
Classification: **DRAFT**

Borough of Spelthorne
PAY AND DISPLAY
PROPOSED LOCATIONS FOR
ON STREET PARKING CHARGES
SHEET 1 OF 1

SUREY
COUNCIL CONSULTANTS
100, The Quadrant, Uxbridge, Middlesex, Ux8 3NQ
Tel: 01895 836000 Fax: 01895 836001