


STANWELL MOOR ROAD, STANWELL - BANNED U-TURN

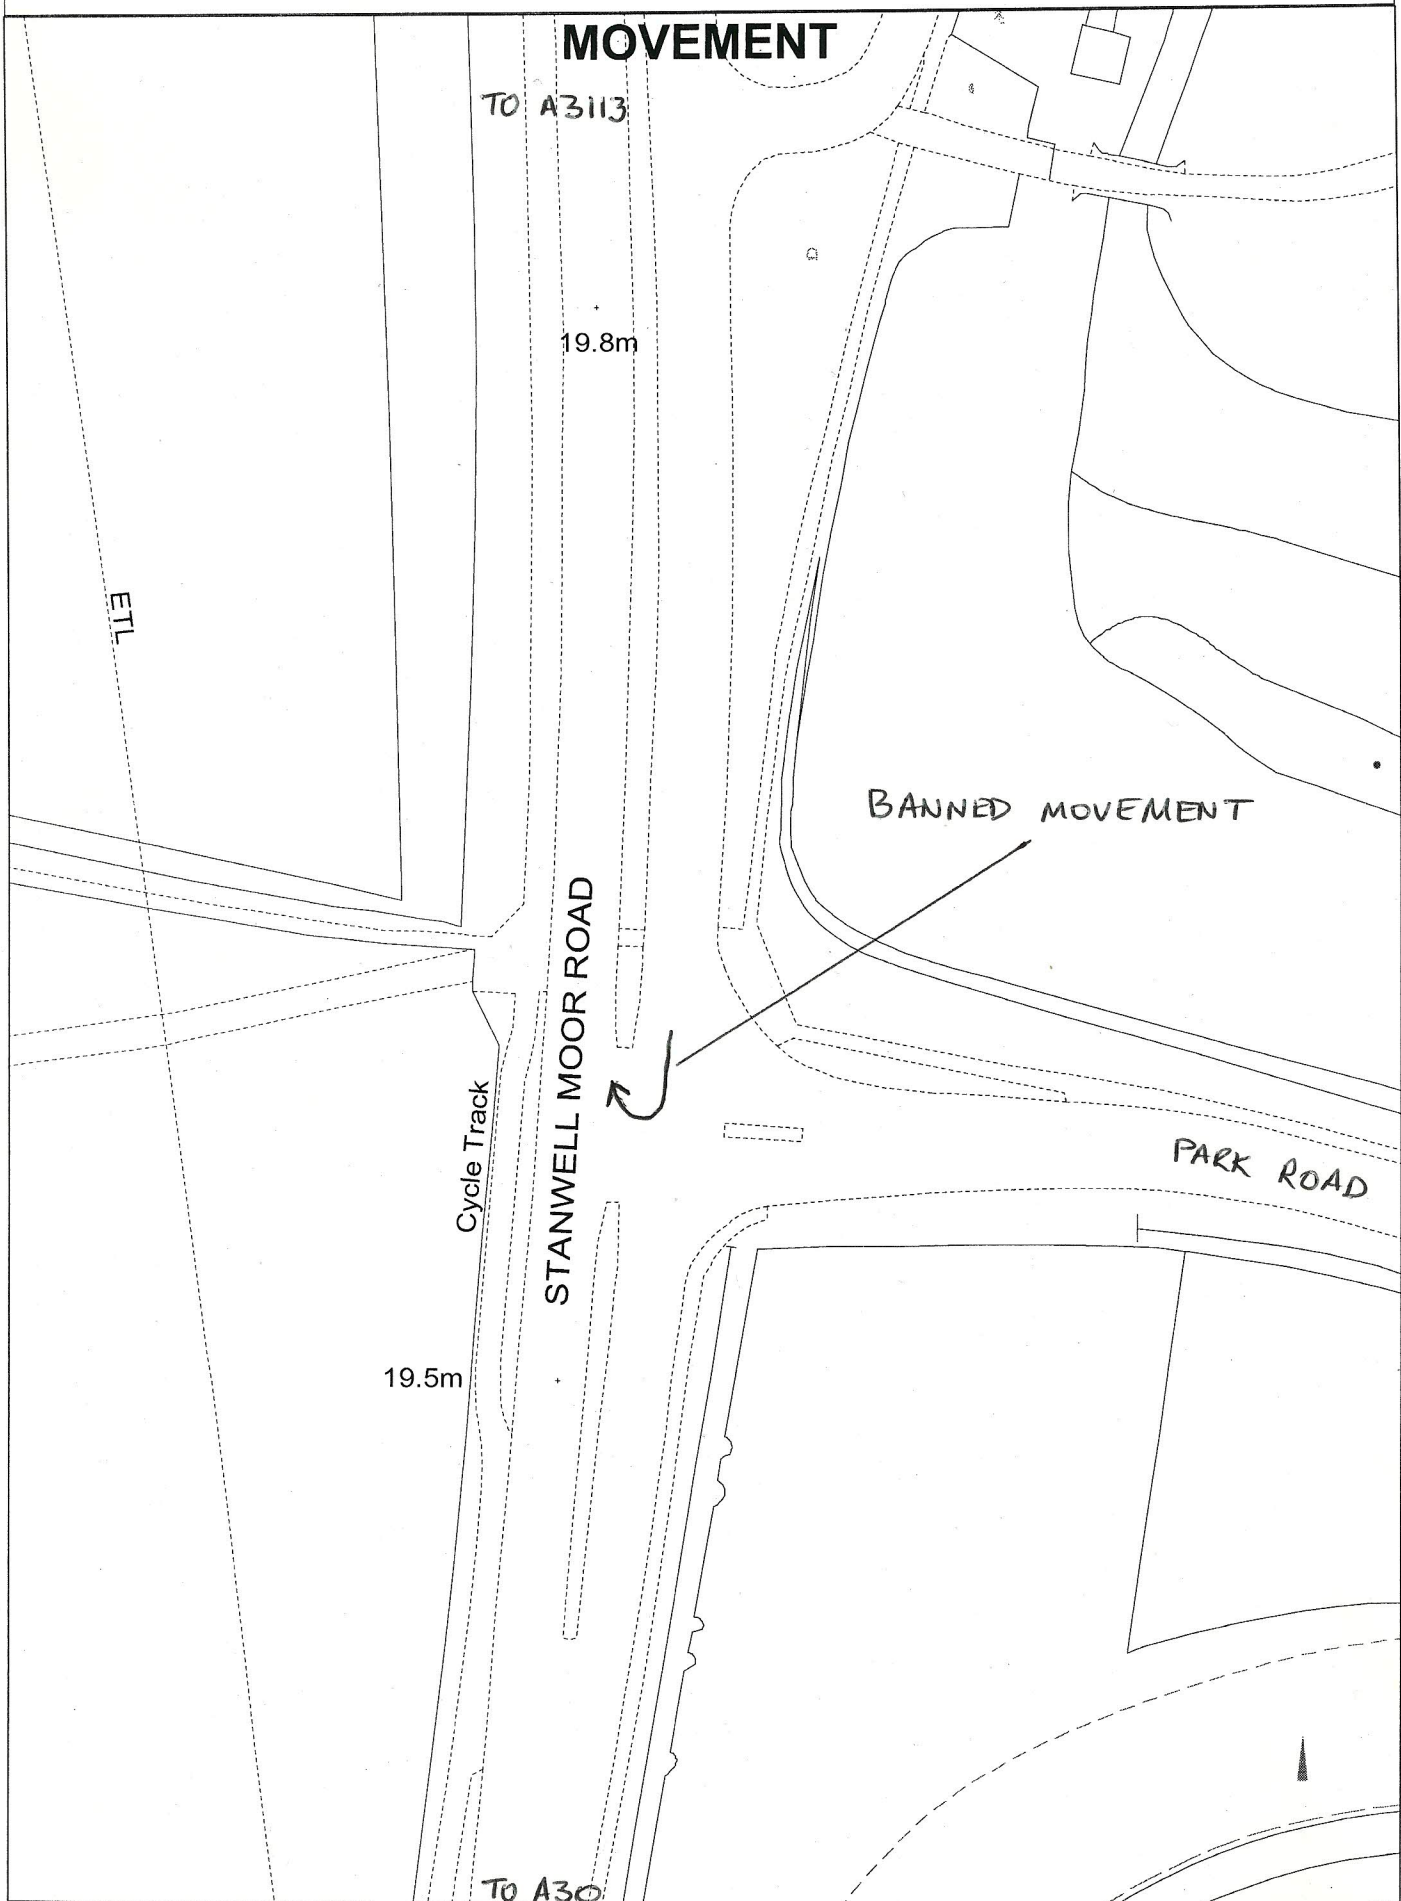

Scale 1:750

© Crown Copyright Licence No. 100019613, Surrey County Council, 2006. Except A-Z mapping © Copyright of the Publishers Geographers' A-Z Map Company Ltd.

Date: 15/06/2011

