


FEASIBILITY

PROPOSED PHASING/STAGING DIAGRAM

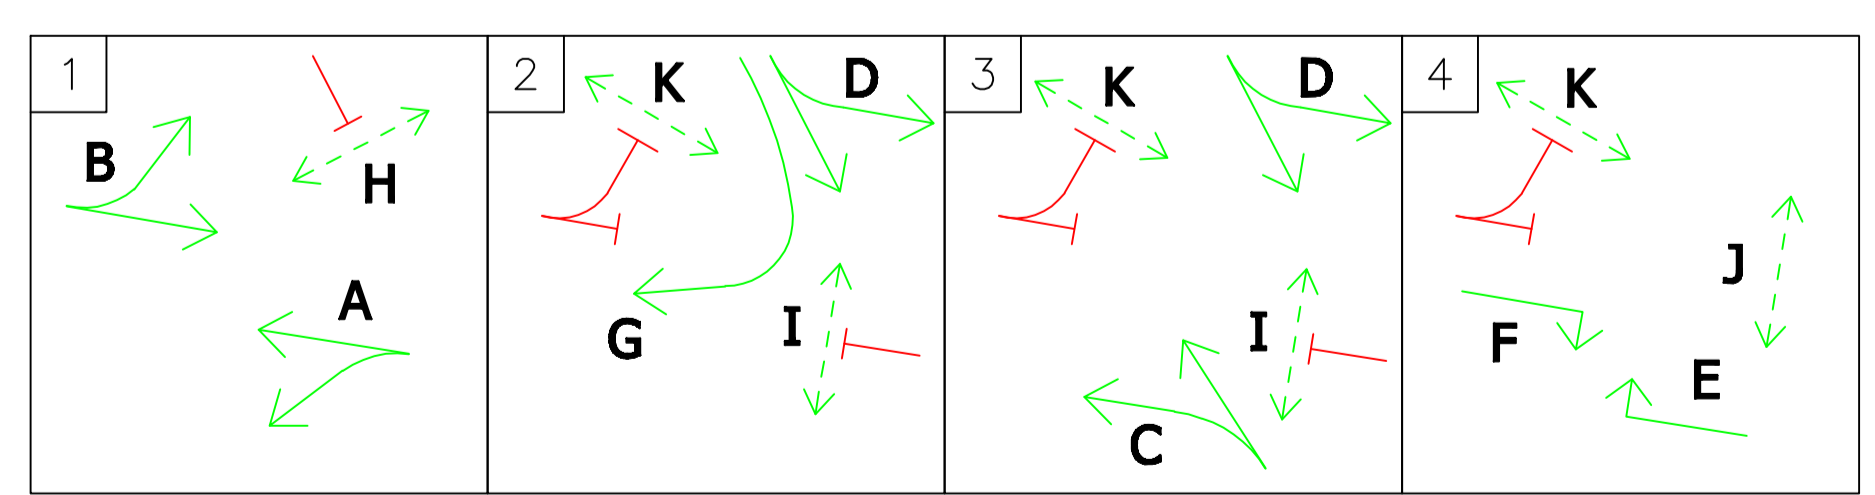

- Notes**
- Proposed Diag 7014 Permanent change in road layout ahead "NEW TRAFFIC SIGNALS" to be provided on all approaches to the junction
 - 70m length of grey HFS to be applied on the surface course ahead of the stop line and to the first row of studs on the A308 approaches (where applicable)
 - 50m length of HFS to be applied on the surface course ahead of the stop line and to the first row of studs on the B378 School Road & C235 Ashford Road approach (where applicable)

Rev.	Description	Drwn	Sig.	Date	Chkd	Sig.	Date	Appr	Sig.	Date

Drawn by	Sig.	Date
G.P.B		31/07/09
Checked by	Sig.	Date
G.P.B		31/07/09
Approved by	Sig.	Date
T.W.B		31/07/09

Project: A308 STAINES ROAD WEST J/W B378 SCHOOL ROAD
 C235 ASHFORD ROAD, ASHFORD

PROPOSED TRAFFIC SIGNAL DETAILS AND JUNCTION IMPROVEMENT SCHEME

SHEET 1 OF 1

SURREY COUNTY COUNCIL

Project No. 3851
 Contract Sheet No. 3851-03
 Rev. A
 Classification: FEASIBILITY