

PUBLIC PATH DIVERSION ORDER
HIGHWAYS ACT 1980
SURREY COUNTY COUNCIL
FOOTPATH NO. 113 (CHOBHAM)
PUBLIC PATH DIVERSION ORDER 2004

This Order is made by the County Council of Surrey ("the authority") under Section 119 of the Highways Act 1980 ("the 1980 Act") because it appears to the authority that in the interests of the owner of the land crossed by the footpath described in paragraph 1 of this Order and the public it is expedient that the line of the path should be diverted;_____

Mr Colin Woodbridge of Burnside Nursery, Philpot Lane, Chobham and Mrs A Parker of Sunfield Farm, Philpot Lane, Chobham have agreed to contribute towards any compensation which becomes payable in consequence of the coming into force of this Order and any expenses which are incurred in bringing the new-site of the path into a fit condition for use by the public:_____

The Surrey Heath Borough Council have been consulted and have consented to the making of the Order as required by Section 120(2) of the 1980 Act._____

BY THIS ORDER:-

1 THE public right of way over the land situate at Burnside Nursery and shown by a bold continuous line on the map contained in this Order and described in Part 1 of the Schedule to this Order shall be stopped up after 30 days from the date of confirmation of this Order._____

2 THERE shall at the end of 30 days from the date of confirmation of this Order be a public footpath over the land situate at Burnside Nursery as described in Part 2 of the Schedule and shown by a bold broken line on the map contained in this Order._____

3 THE rights conferred on the public under this Order shall be subject to the limitations and conditions set out in Part 3 of the Schedule._____

Schedule

Part 1

Description of site of existing path or way

Footpath No. 113 (Chobham) from point 'A' in a south easterly direction to point 'B' then continuing to point 'C', a total distance of 564 metres, as shown on Drawing No. 3/1/81/H51._____

Part 2

Description of site of new path or way

Footpath No. 113 (Chobham) from point 'D' in a north easterly direction to point 'E', continuing in a more south easterly direction to point 'C', a total distance of 600 metres, as shown on Drawing No. 3/1/81/H51. The footpath to have a minimum width of 2.0 metres throughout.-----

Part 3

Limitations and conditions


Position of path or way to which limitations and conditions apply

At point 'D' on Drg. No. 3/1/81/H51
At point 'C' on Drg. No. 3/1/81/H51

Limitations and Conditions


Kissing Gate
Kissing Gate

THE COMMON SEAL of THE COUNTY)
COUNCIL OF SURREY was hereunto)
affixed on 8 DECEMBER 2004)
in the presence of)

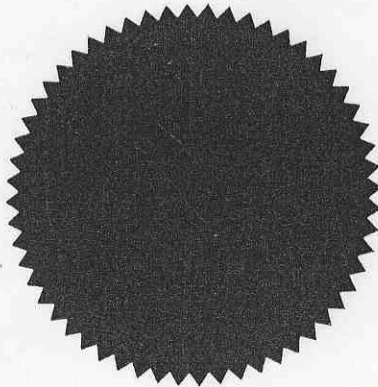

Carole McLaughlin

Authorised Signatory

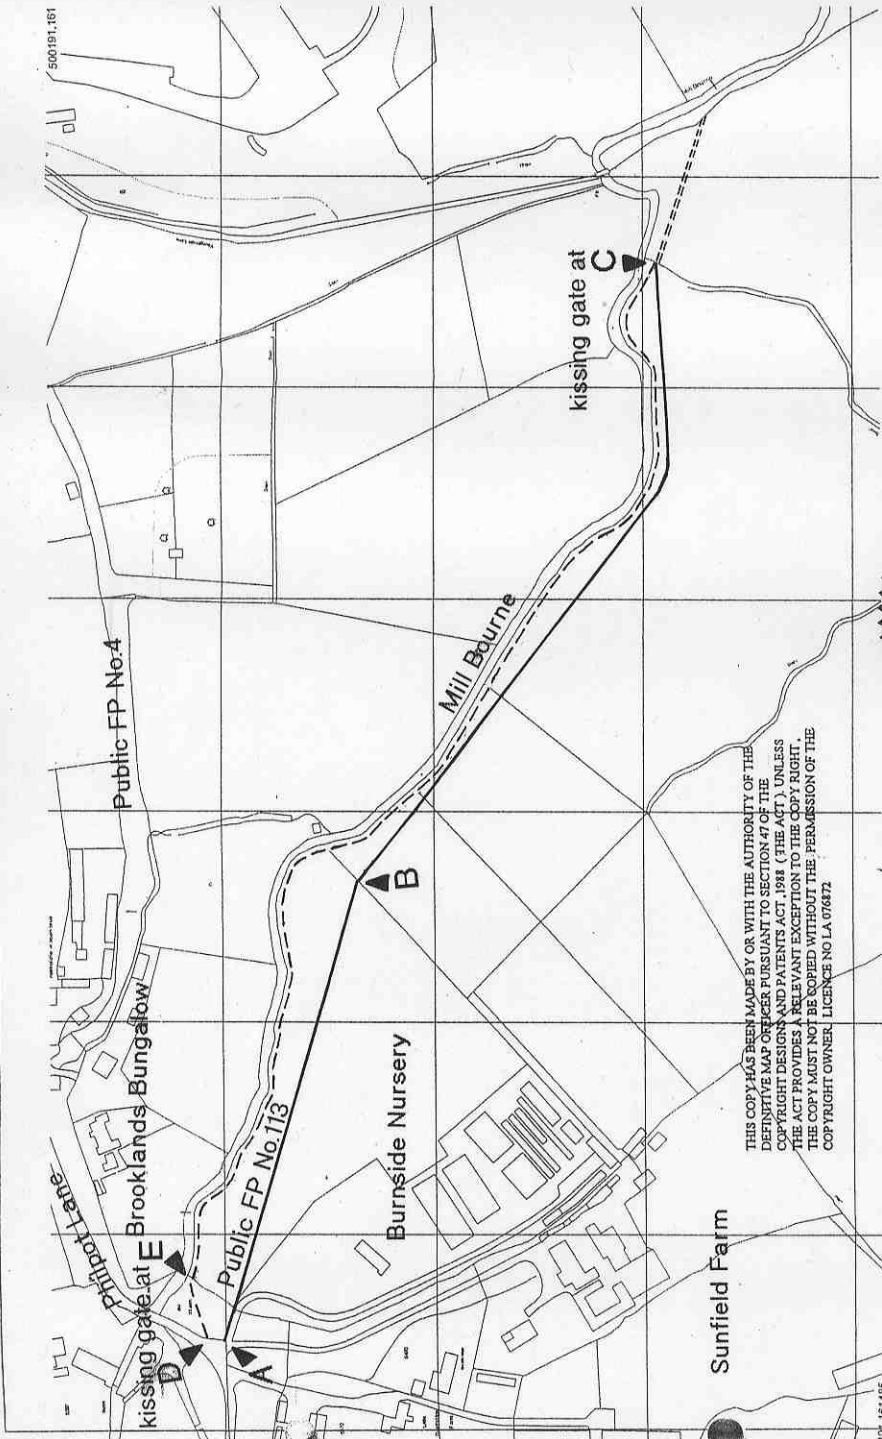

THIS COPY HAS BEEN MADE BY OR WITH THE AUTHORITY OF THE DEFINITIVE MAP OFFICER PURSUANT TO SECTION 47 OF THE COPYRIGHT DESIGNS AND PATENTS ACT 1988 (THE ACT). UNLESS THE ACT PROVIDES A RELEVANT EXCEPTION TO THE COPY RIGHT, THE COPY MUST NOT BE COPIED WITHOUT THE PERMISSION OF THE COPYRIGHT OWNER. LICENCE NO LA 076472.

Definitive route shown ———
 Distance A - B - C 564m
 Proposed route shown - - - -
 Distance D - E - 600m

**PHOTOCOPY —
 NOT TRUE SCALE**



Scales

1:2500

Drawn DS

Date 10/03

Borough of Surrey Heath
 Parish of Chobham
 Public Footpath No.113
 Proposed Diversion



Grid ref at point A 9954 6180

Drg. No. 3 / 1 / 81 / H51

DATED 8 DECEMBER 2004

HIGHWAYS ACT 1980 SECTION 119
SURREY COUNTY COUNCIL
FOOTPATH NO. 113 (CHOBHAM)
PUBLIC PATH DIVERSION ORDER 2004

Ref: ST/EW/3/1/81

SURREY COUNTY COUNCIL

No. IN SEALING
REGISTER

90326 - 90329.....

ORDERED TO BE SEALED *Executive*
6 May 2003