


ANNEX - B

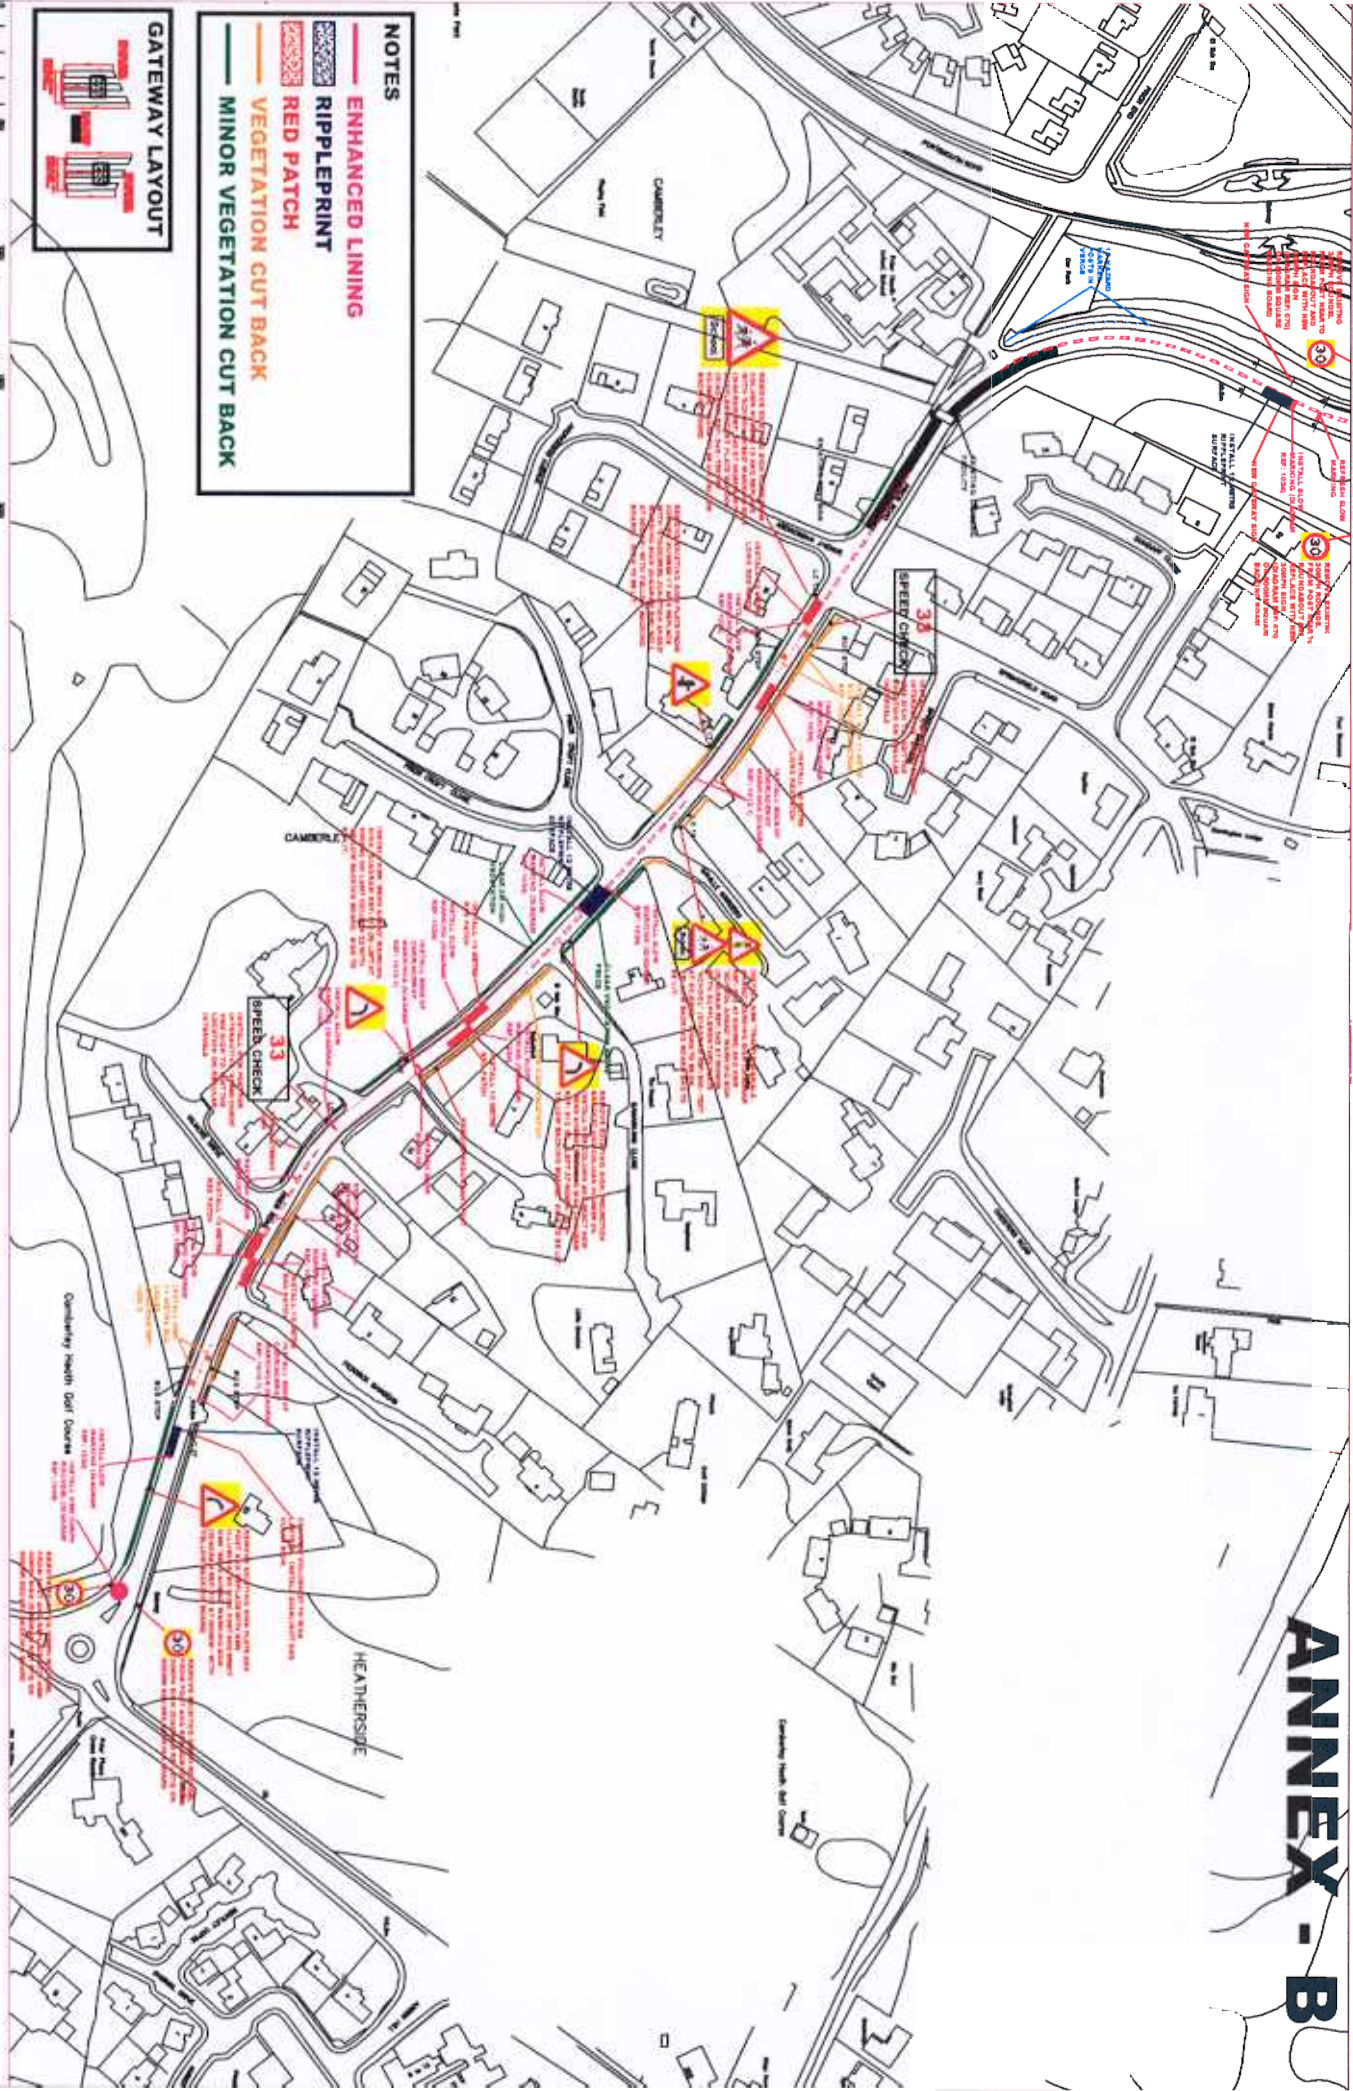

- NOTES**
- ENHANCED LINING
 - ▨ RIPPLEPRINT
 - RED PATCH
 - VEGETATION CUT BACK
 - MINOR VEGETATION CUT BACK



NOT TO SCALE

Drawn	Checked	Date	Drawn	Checked	Date	Drawn	Checked	Date	Drawn	Checked	Date

<p>PRIOR HEATH SCHOOL - PRIOR ROAD - CAMBERLEY</p> <p>PROPOSED ROAD SAFETY IMPROVEMENTS - RIPPLEPRINT AND RED PATCHES</p> <p>DATE: 1/1/1</p>	<p>SURREY CONSULTANTS</p> <p>6.524.1001</p> <p>441/0017 A</p> <p>DATE:</p>
---	---