


PARKING BAYS REMOVED TO MAINTAIN TRAFFIC FLOW AS BAYS UNDER USED, AND DOUBLE PARKING OCCURS OPPOSITE CREATING CONGESTION.

NEW ANY TIME NO WAITING RESTRICTION TO DETER PARKING ON JUNCTION AND IMPROVE SAFETY

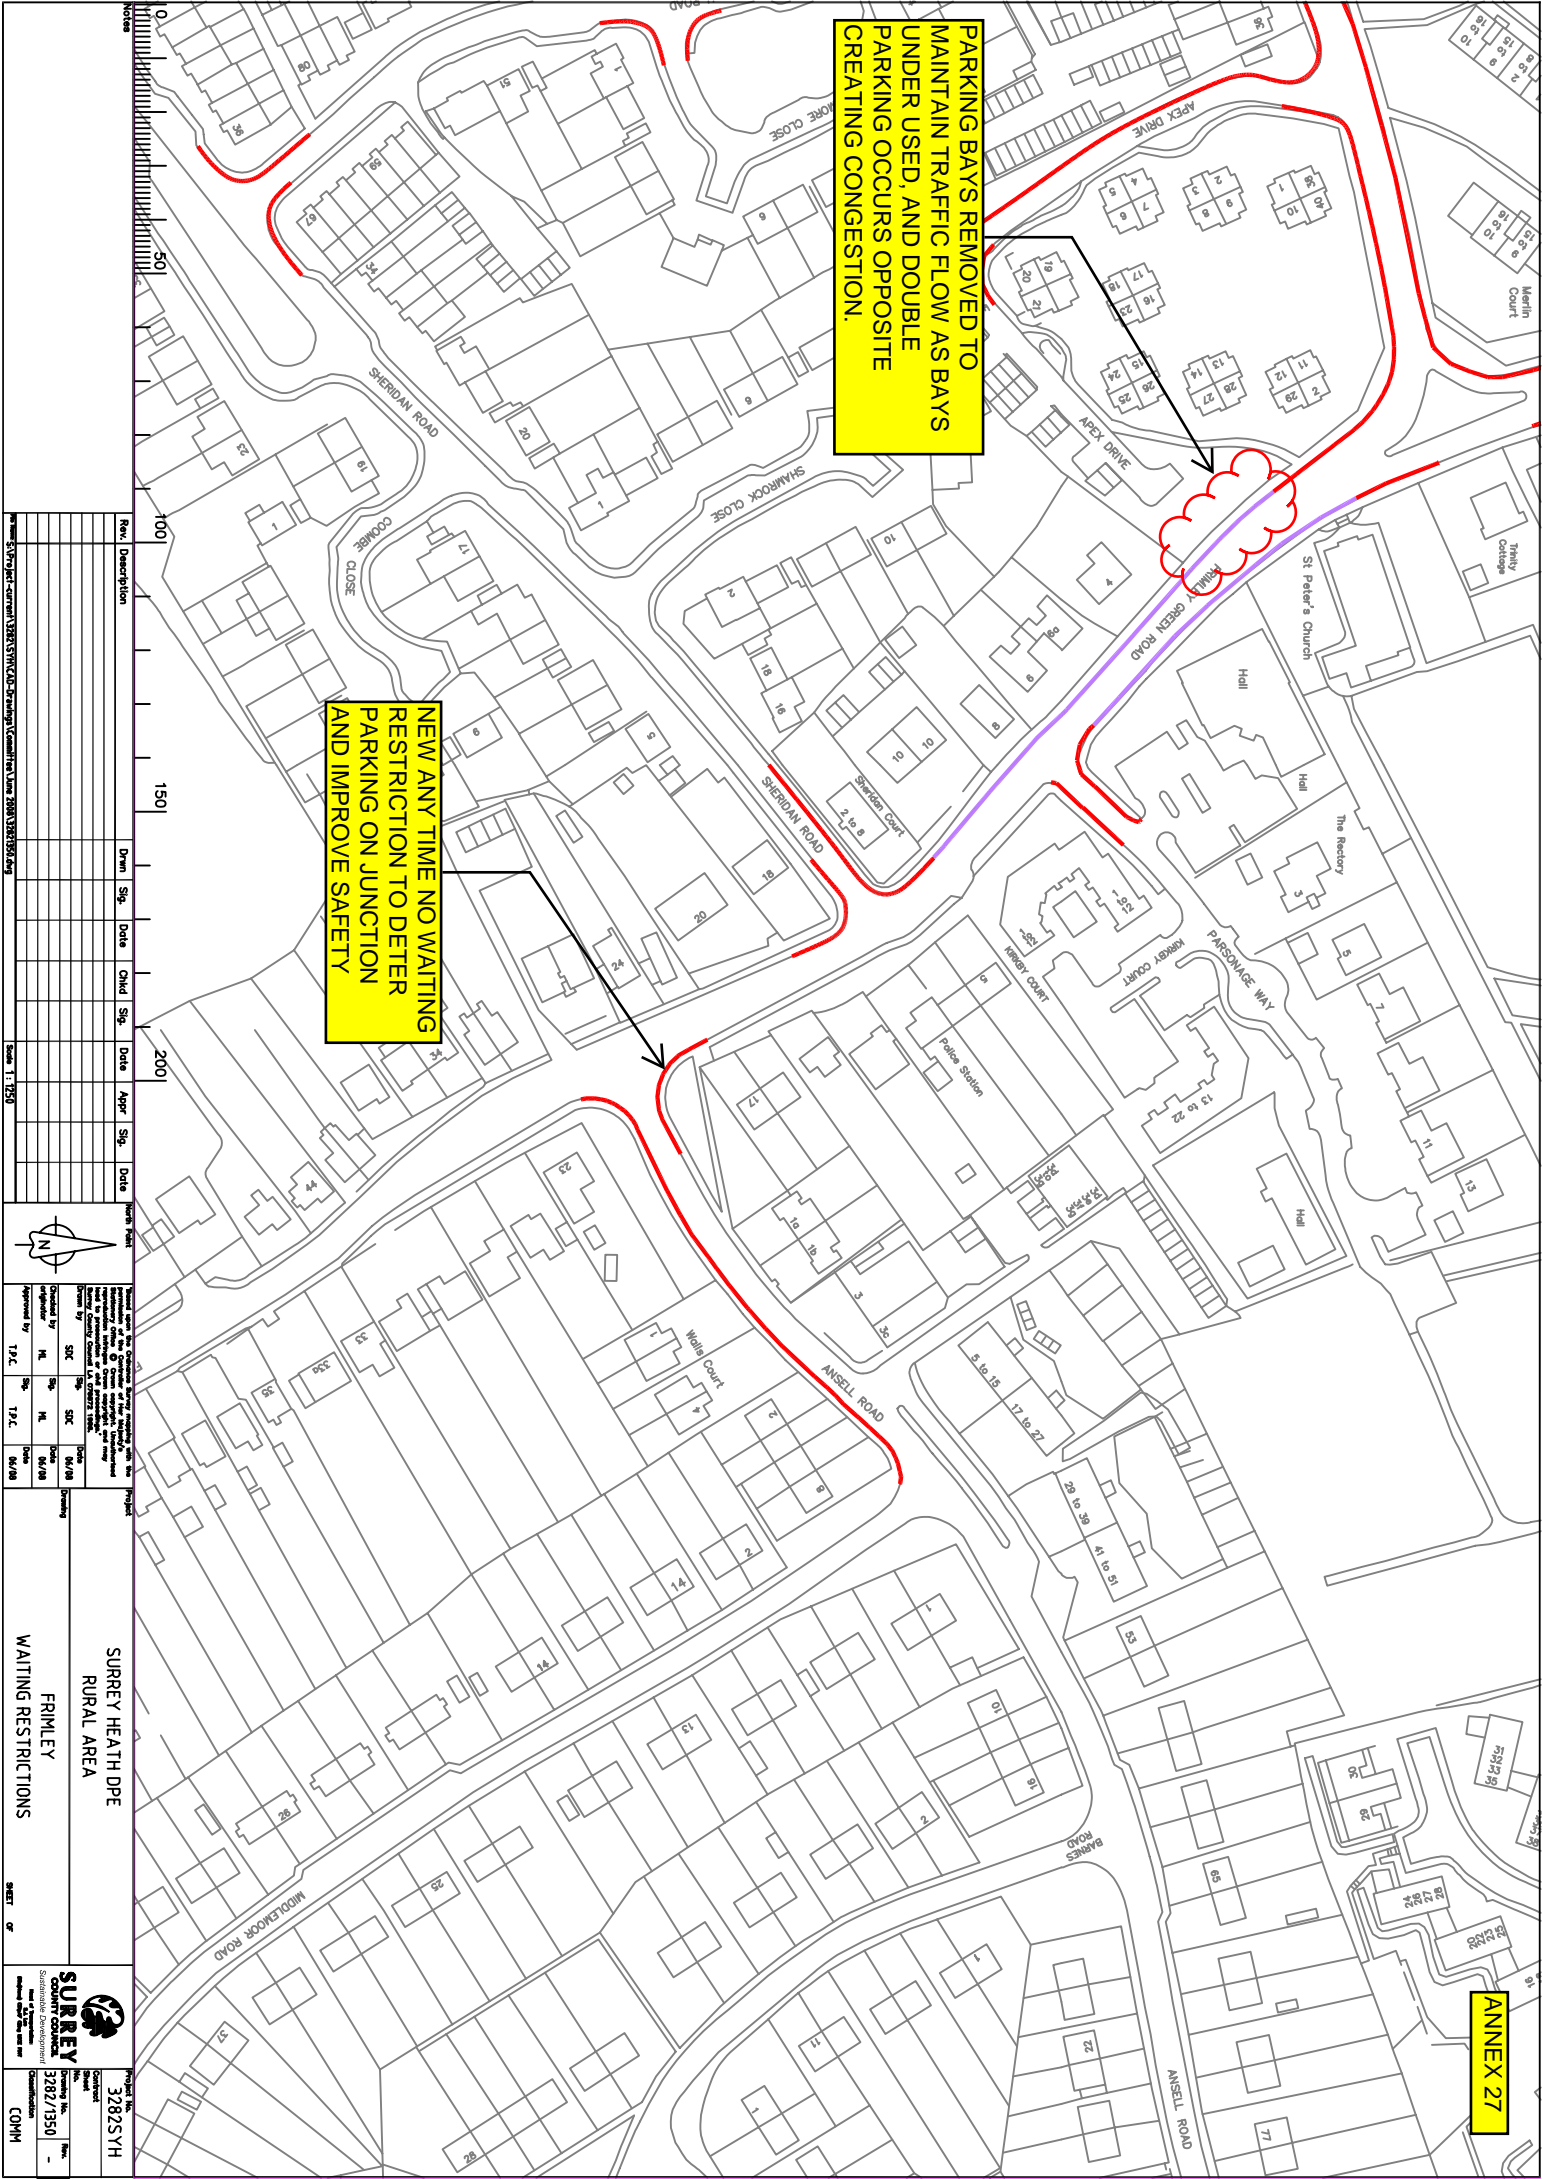

Rev.	Description	Dwn	Sig.	Date	CHd	Sig.	Date	Apr	Sig.	Date
1										
2										
3										
4										
5										
6										
7										
8										
9										
10										

Checked by	Checked Date	Checked by	Checked Date
SJC	18/08	SJC	18/08
ME	18/08	ME	18/08

Project No. 32825 YH	Contract No. 3282/1350
Contract No. 3282/1350	Client COMH
Project Name SURREY HEATH DPE RURAL AREA	Project Title FRIMLEY WAITING RESTRICTIONS
Project No. 32825 YH	Contract No. 3282/1350
Client COMH	Project Title FRIMLEY WAITING RESTRICTIONS

