


ANNEX 38

PROPOSED
 RED - ANY TIME RESTRICTION &
 GREEN - 9.30AM-4.30PM SAT & SUN
 TO KEEP JUNCTIONS AND ACCESSES CLEAR AND SAFE, AND PREVENT
 DOUBLE PARKING DURING WEEKEND RECREATION GROUND USE TO
 MAINTAIN SAFETY AND REDUCE CONGESTION

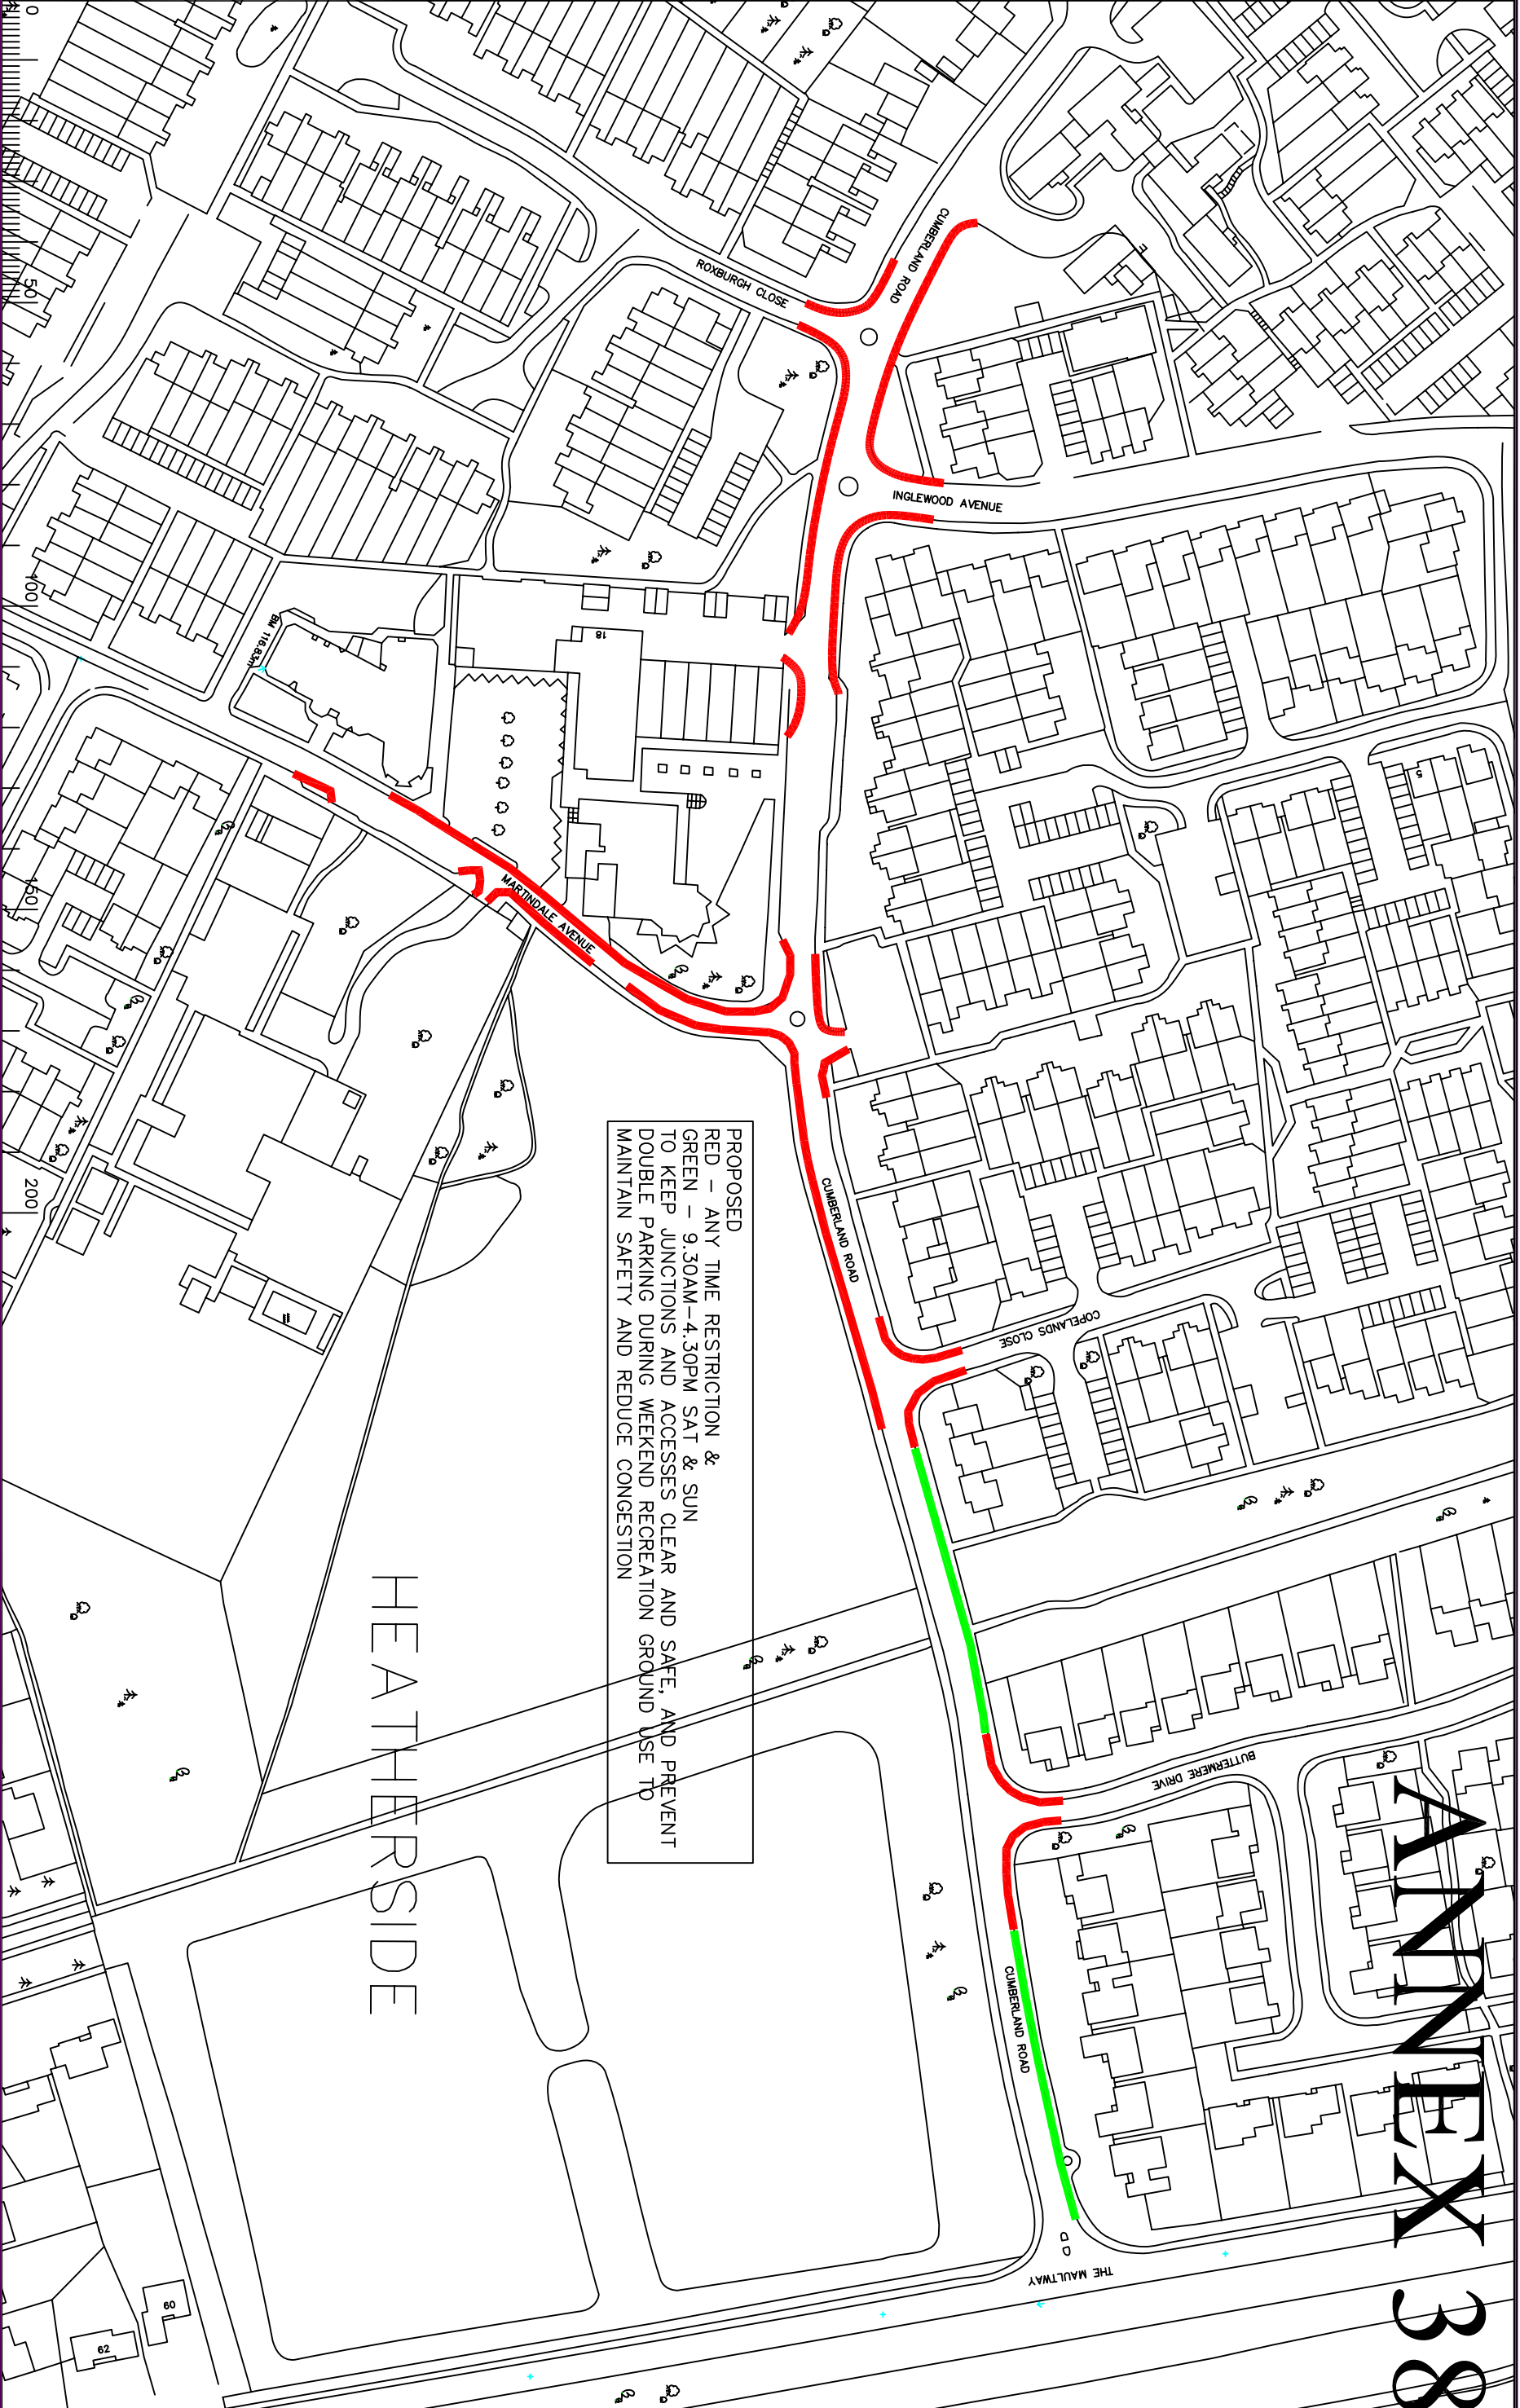

HEATHERSIDE

HEATHERSIDE
 CAMBERLEY
 PROPOSED WAITING RESTRICTIONS

Rev	Description	Drawn	Sig.	Date	Chkd	Sig.	Date	Apr	Sig.	Date

Checked by	DRWN	Sig.	D-SIG	Date	Checked by	CHD	Sig.	C-SIG	Date	Approved by	APPD	Sig.	A-SIG	Date

SURREY COUNTY COUNCIL
 Strategic Development
 Planning & Transport
 Project No. _____
 Contract No. _____
 Drawing No. _____
 Sheet _____
 Rev. _____
 Classification: ANNEX 38