


**EXISTING 30 MPH**

**LENGTH RESTRICTED FROM 60MPH TO 40MPH**

30

40

40

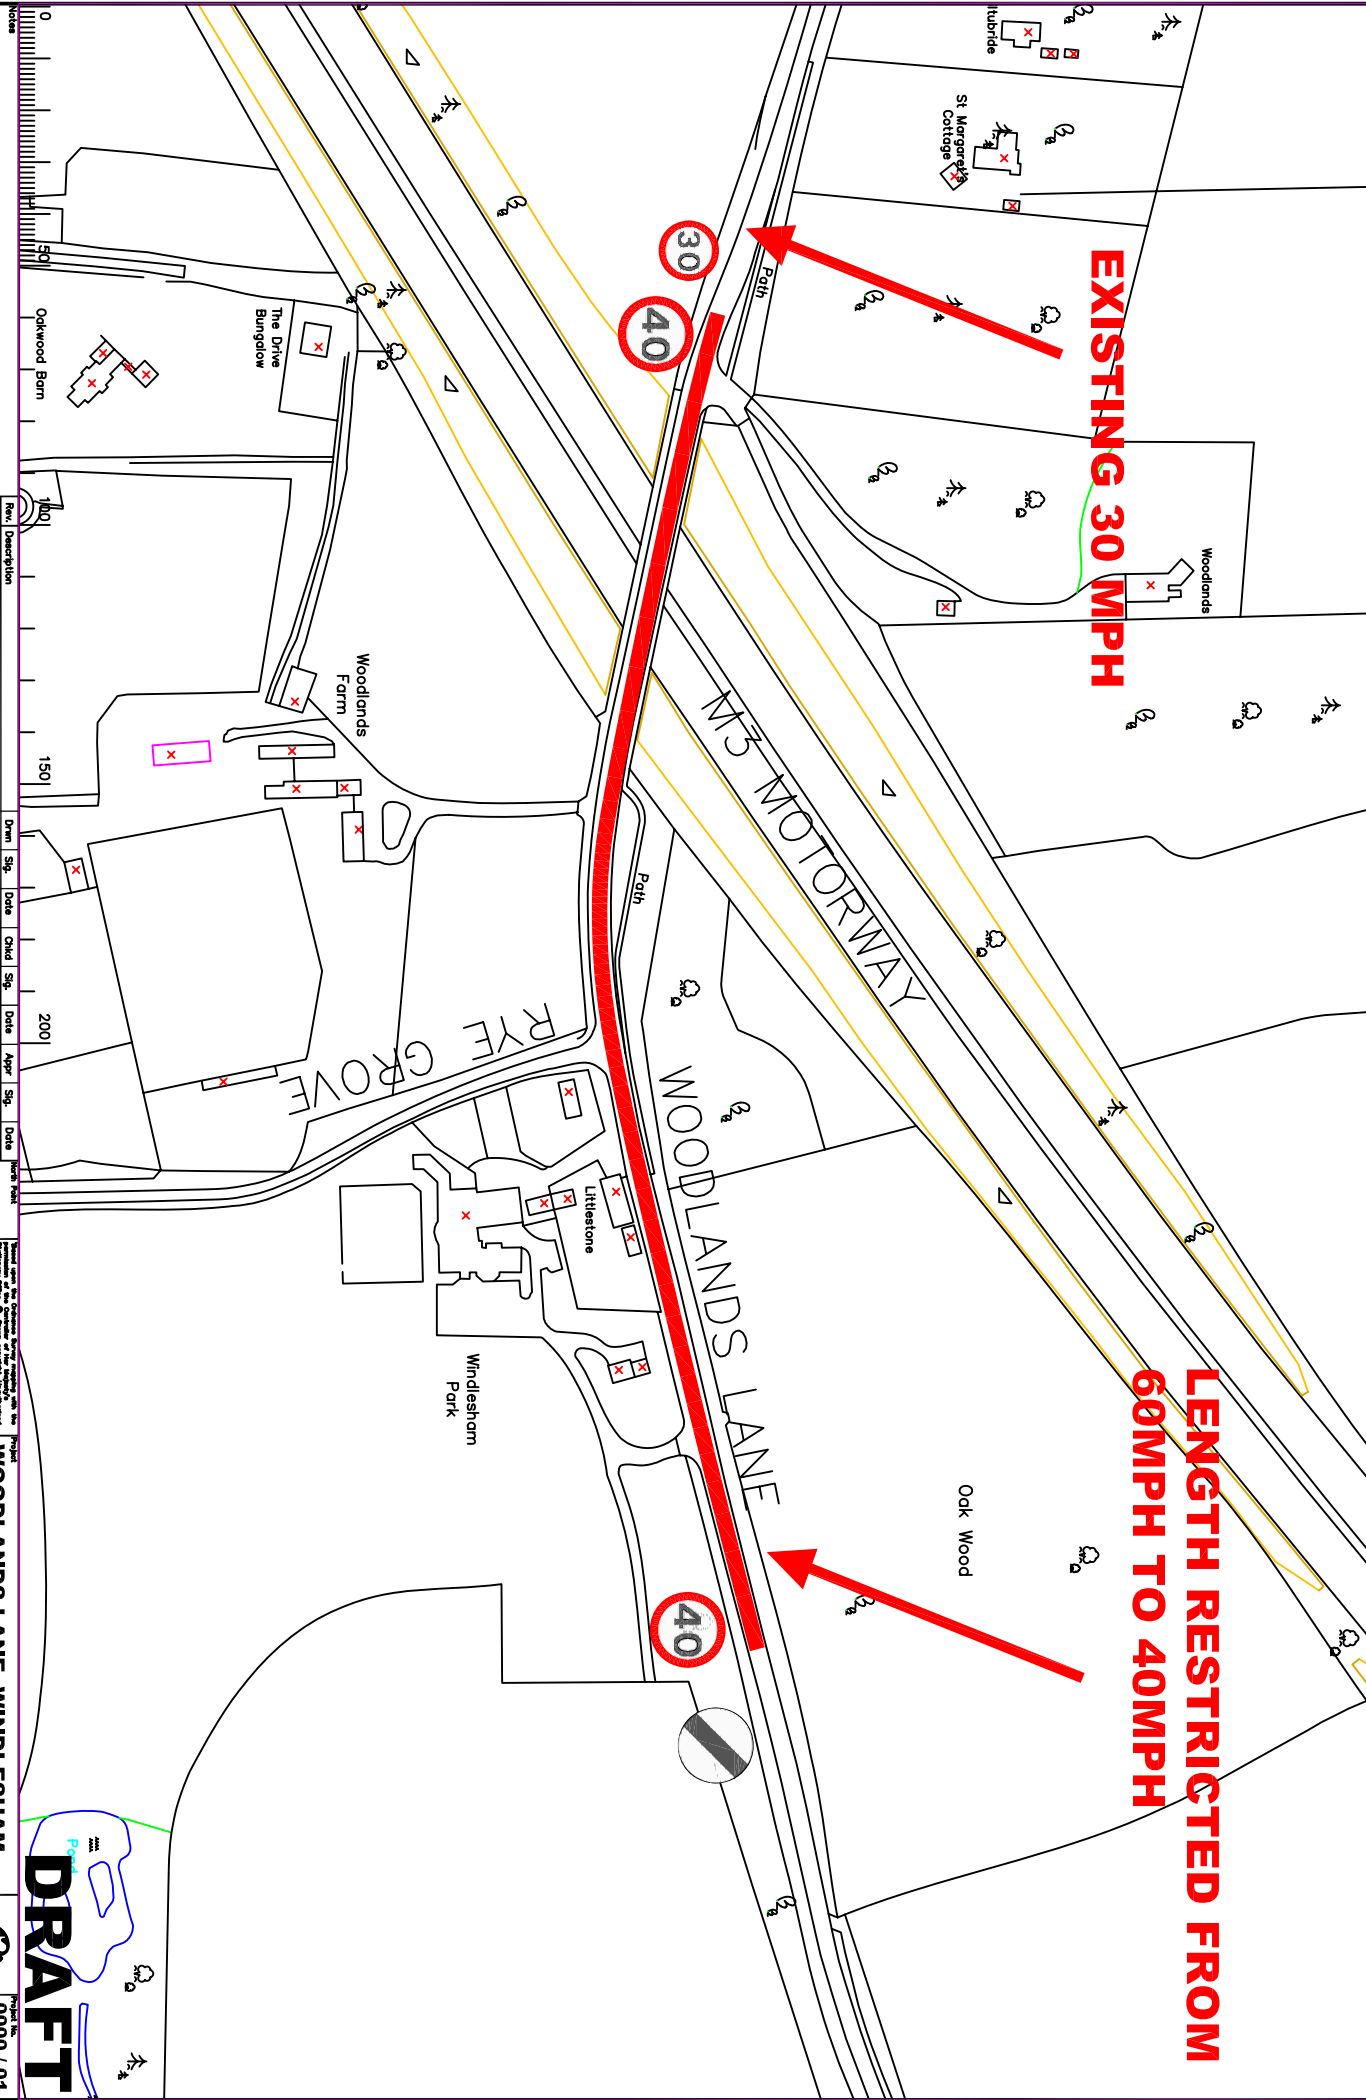

**1:2500**

Rev.	Description	Drawn	Sig.	Date	Check	Sig.	Date	Appr.	Sig.	Date
1							2001			
2										
3										

Checked by	Approved by	Date	Date

Project: **WOODLANDS LANE, WINDLESHAM**

Proposed: **PROPOSED 40 MPH SPEED LIMIT**

Scale: 1:2500

Sheet: **1 of 1**

**DRAFT**

**SUREY**  
Surrey County Council  
Sustainable Development

Project No: **0000 / 01**

Date: **DRAFT**