


Appendix A

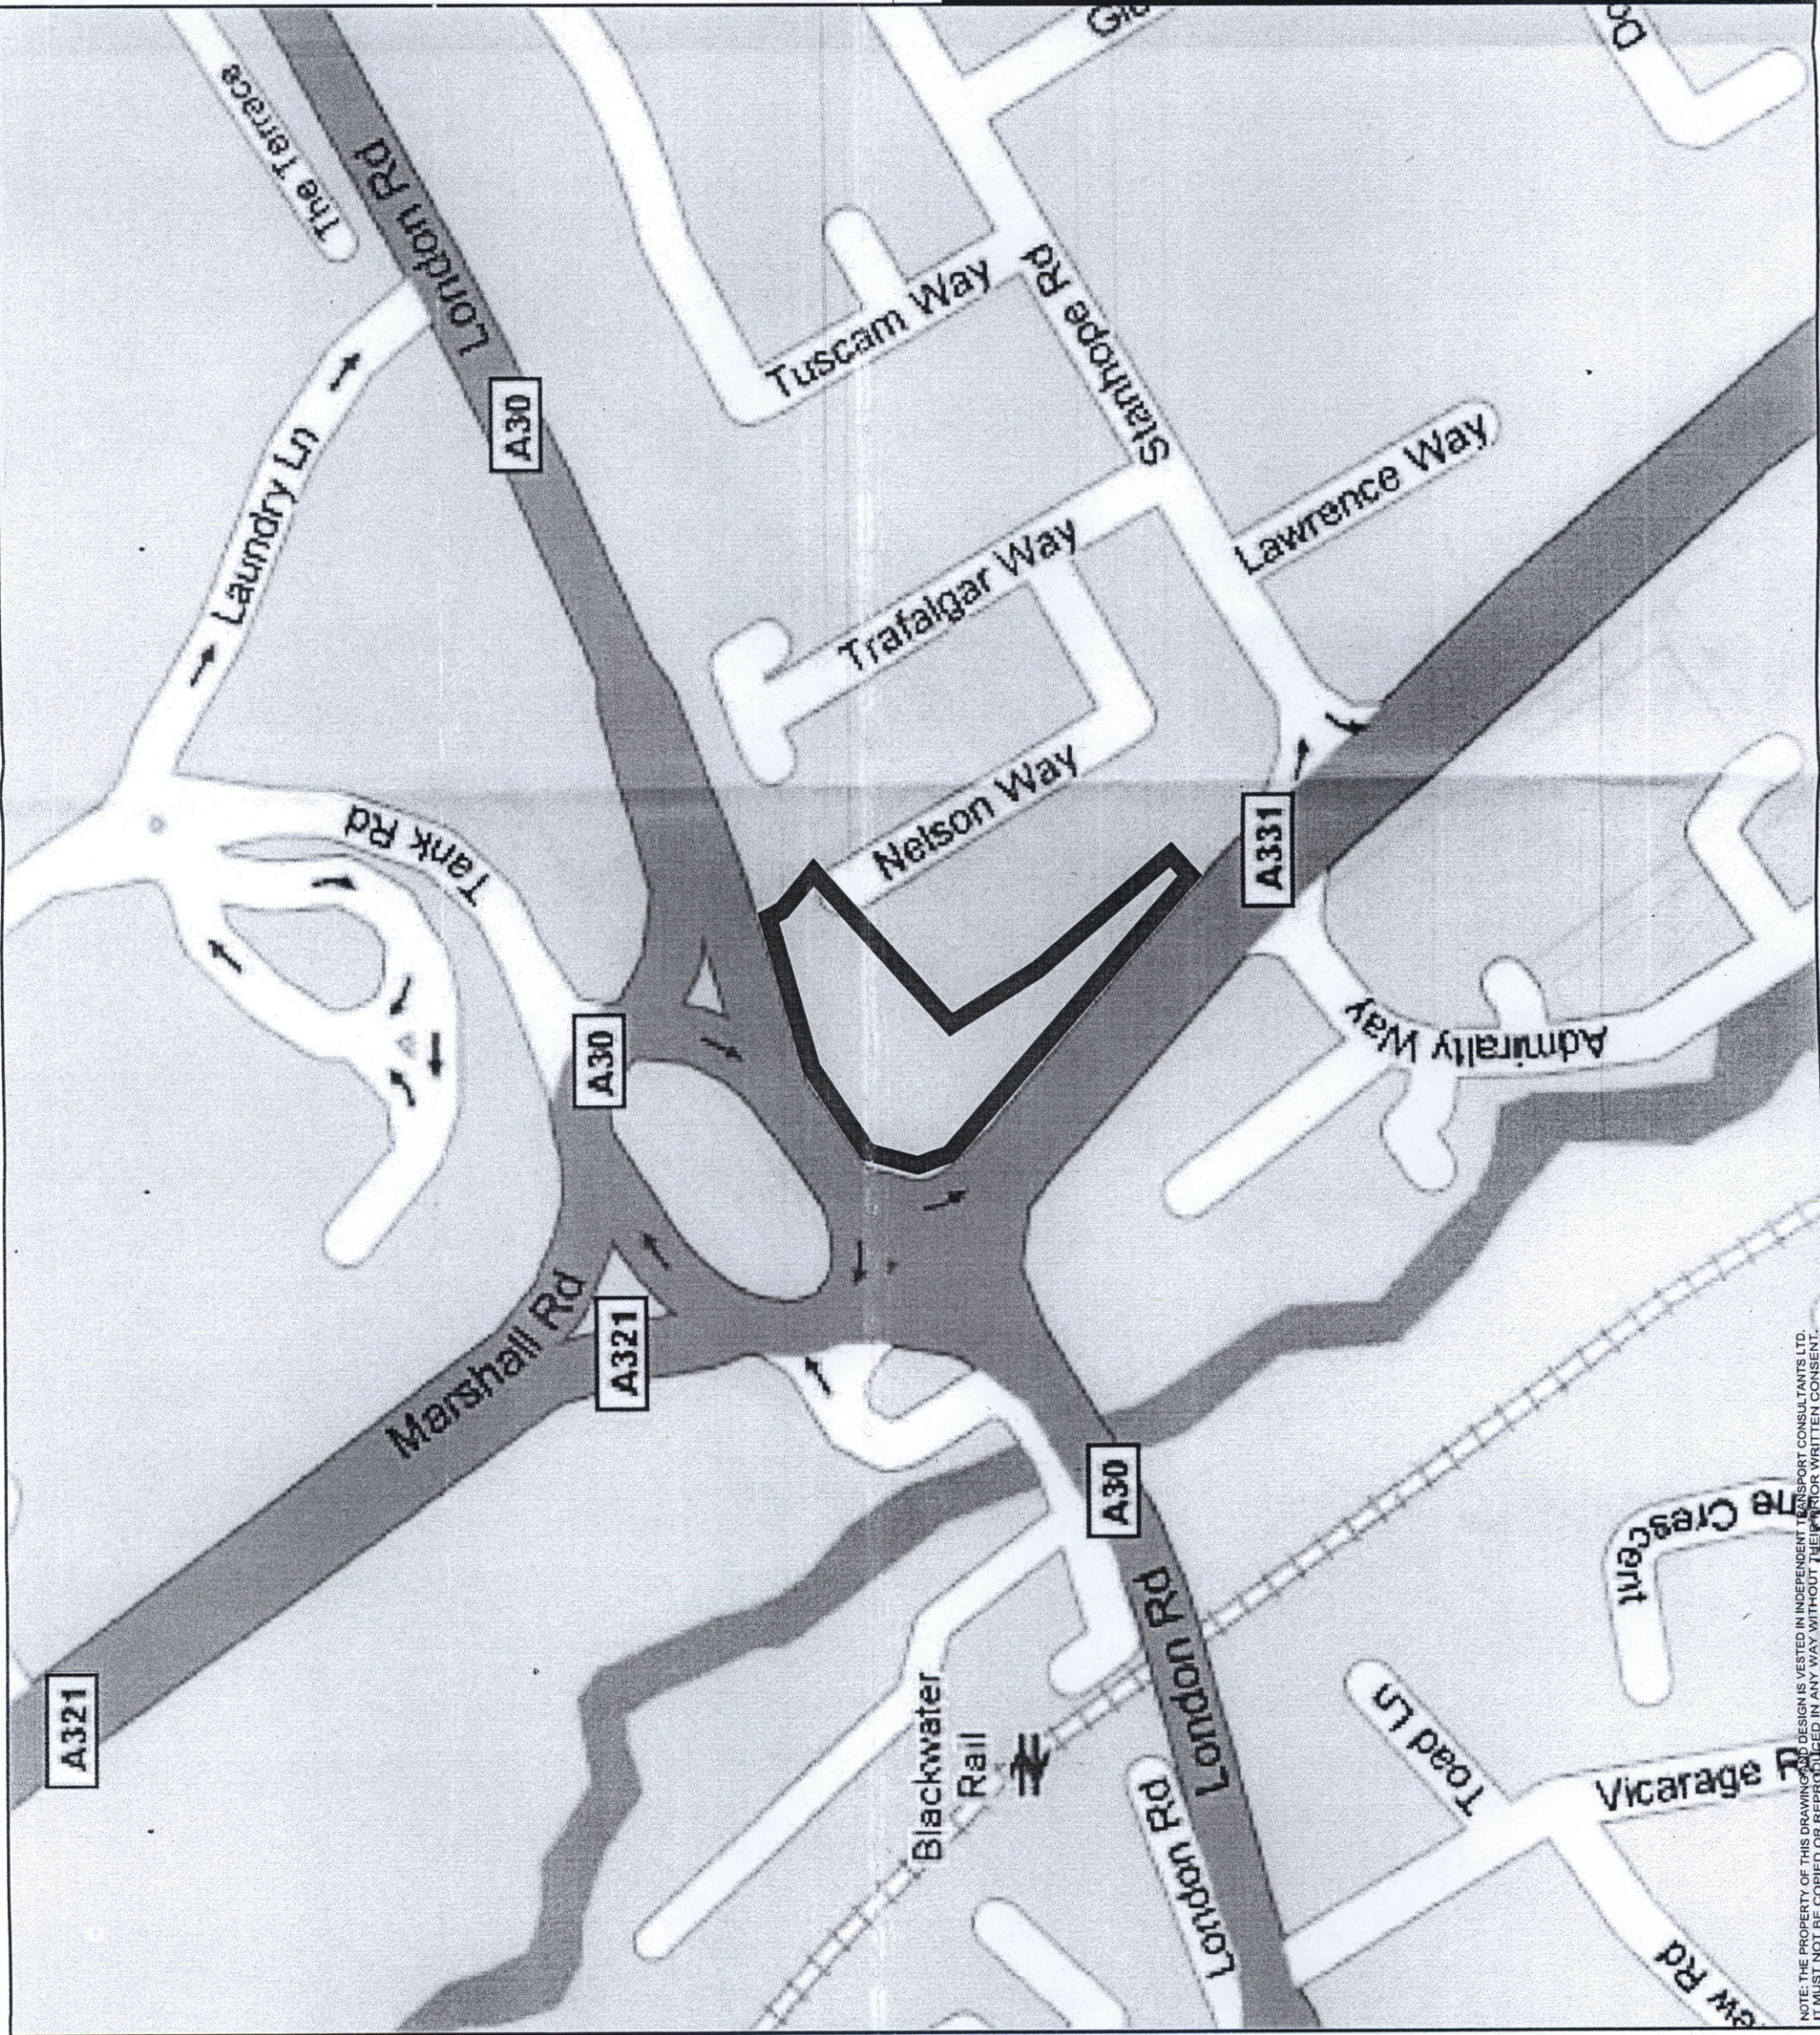

Key: Big Yellow Self Storage site boundary

REV.	DETAILS	DRAWN	CHECKED	DATE

CLIENT: **BYSS**

PROJECT: **Camberley**

DRAWING TITLE: **Location Plan for Prohibition of Vehicles Order**

SCALES: **N.T.S at A3**

DRAWN: **DH** CHECKED: **Camberley** DATE: **10.06.10**

Savell Bird & Axon
part of the WYG group

Ariel House, 74a Charlotte Street, London W1T 4QJ
t: 020 7580 8844 f: 020 7580 8818 e: sba@sba.co.uk

DRAWING NUMBER: **72835/311**

REVISION: **-**

NOTE: THE PROPERTY OF THIS DRAWING AND DESIGN IS VESTED IN INDEPENDENT TRANSPORT CONSULTANTS LTD. IT MUST NOT BE COPIED OR REPRODUCED IN ANY WAY WITHOUT THE WRITTEN CONSENT.