


Appendix C

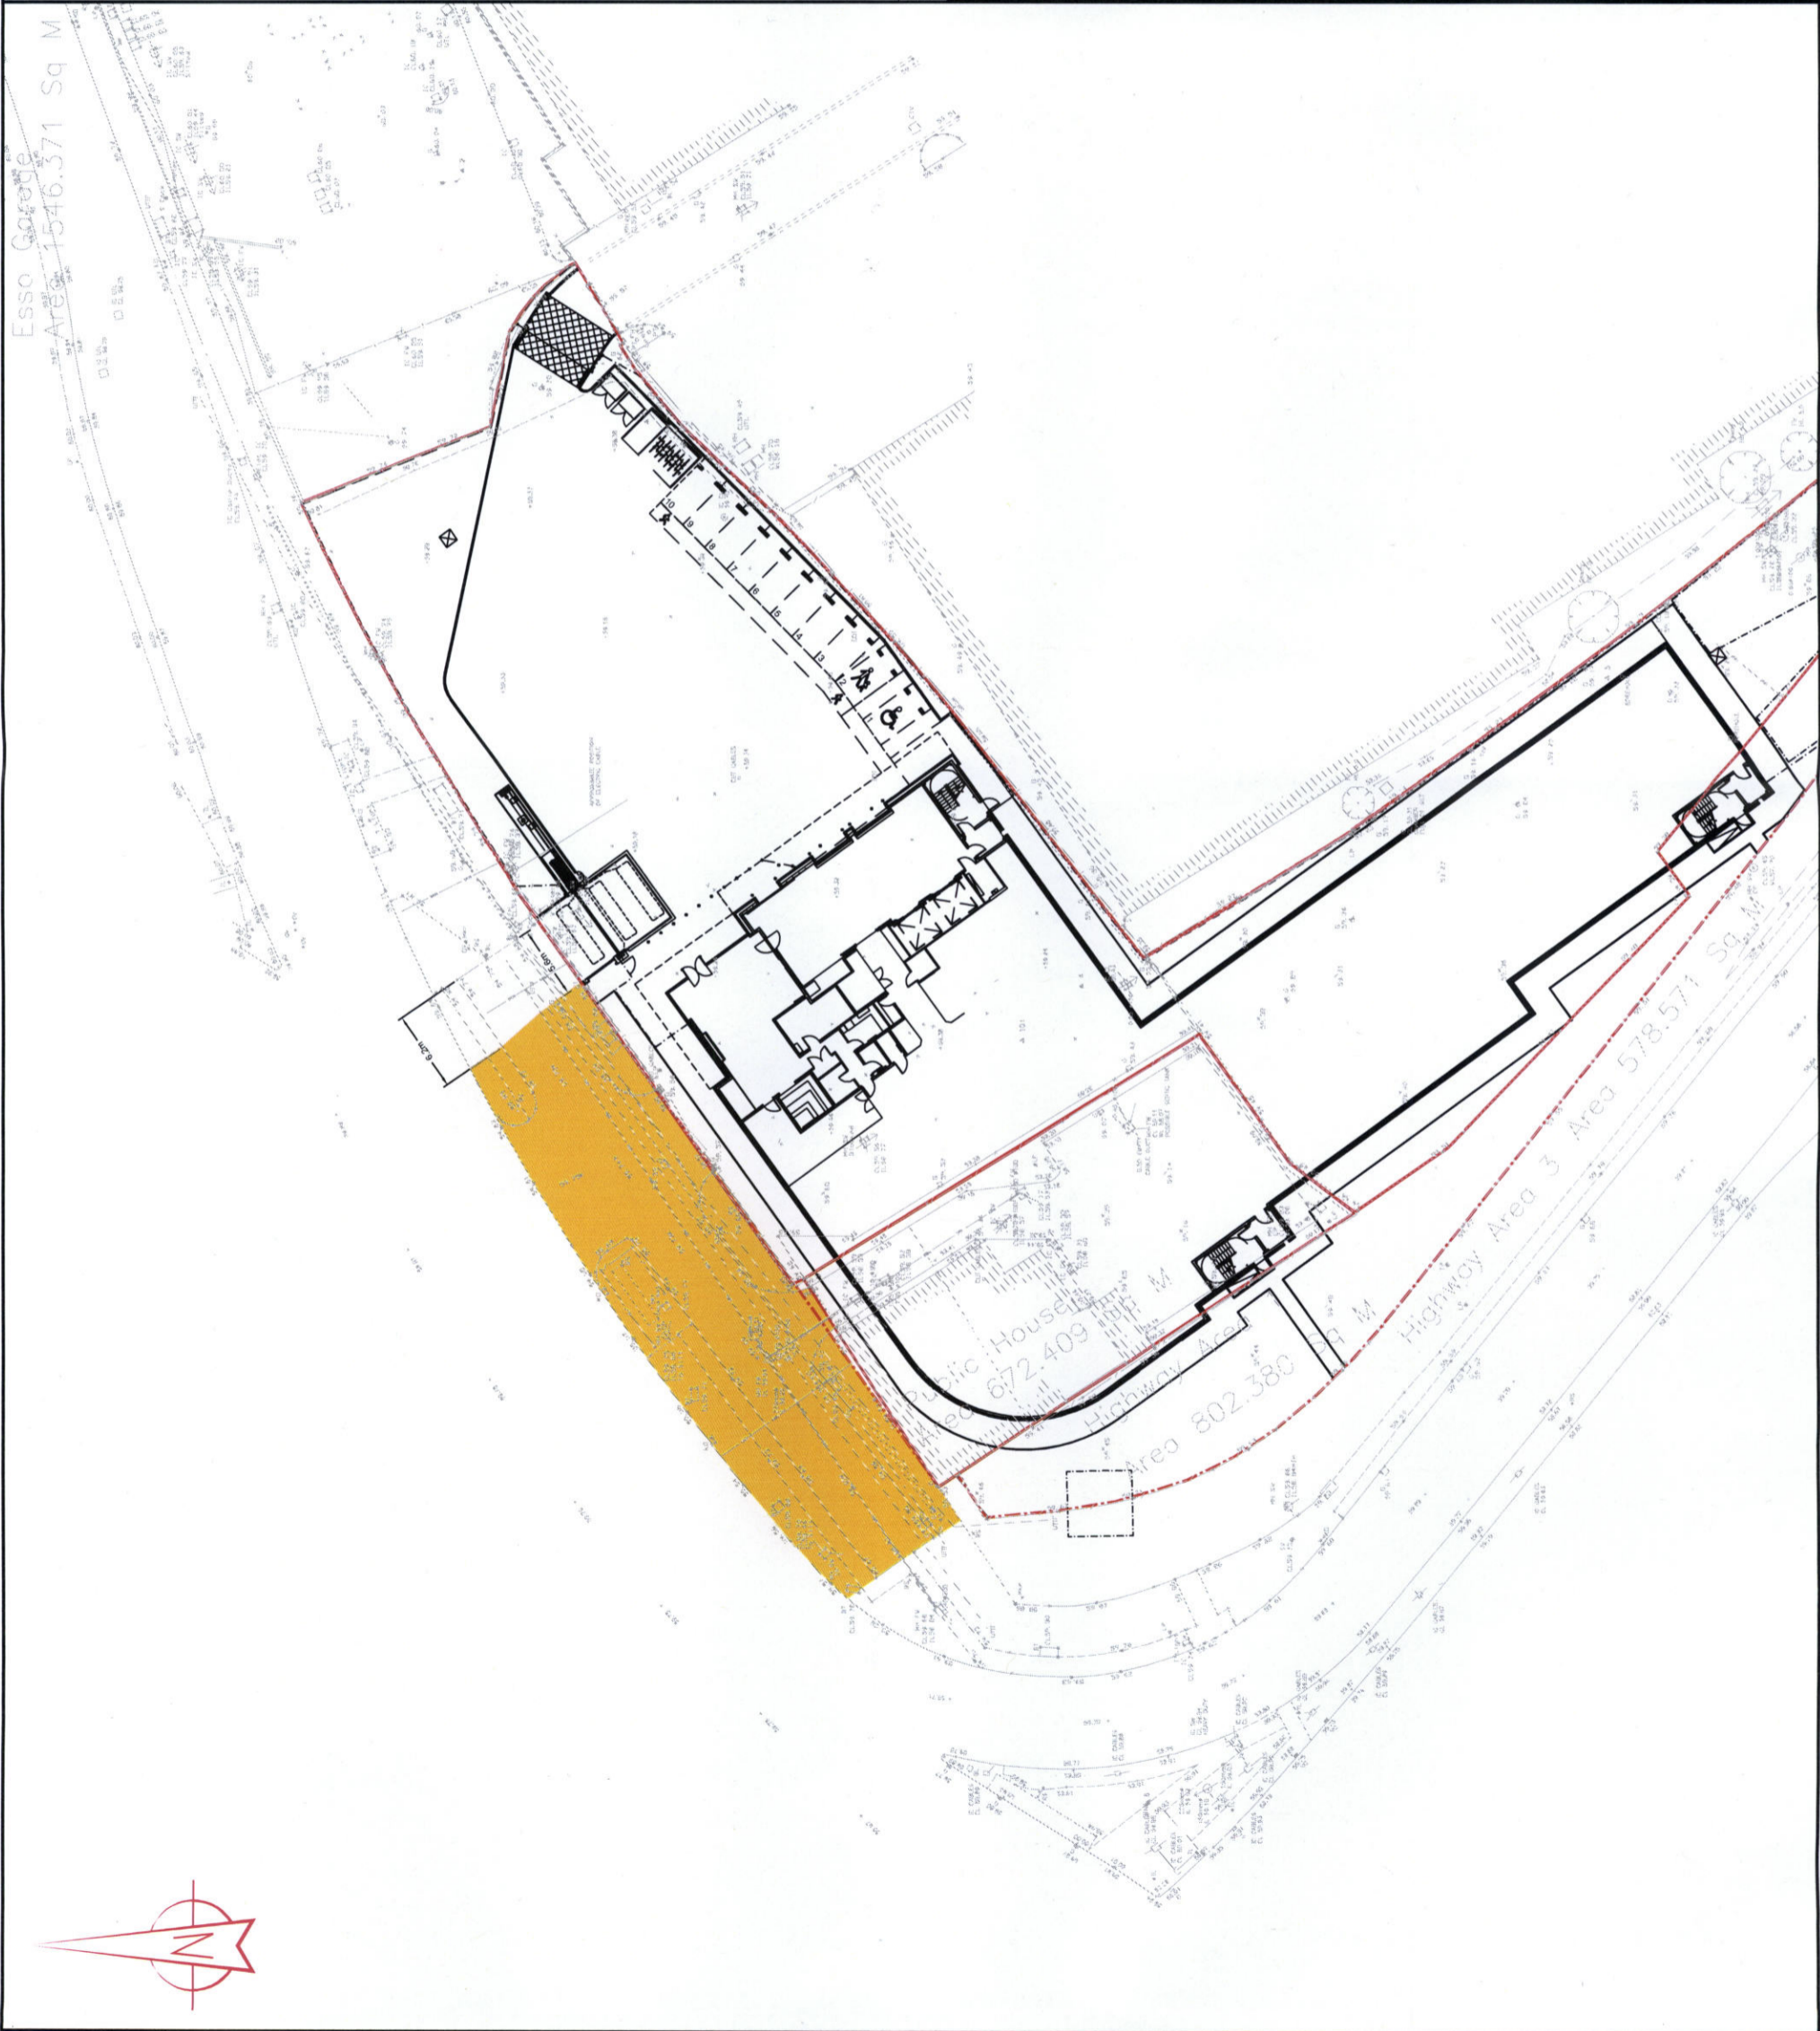

Key:



Area subject to Prohibition of driving order

C	Area expanded to include footways as requested by SCC	D.H.	B.S.	15.06.10
B	Key added as requested by SCC	D.H.	B.S.	10.06.10
A	Orange hatch area amended	D.H.	B.S.	21.04.10

REV.	DETAILS	DRAWN	CHECKED	DATE
------	---------	-------	---------	------

CLIENT: **BYSS**

PROJECT: **CAMBERLEY**

DRAWING TITLE: **Area to have a prohibition of vehicles placed on it**

SCALES: **1:500 at A3**

DRAWN: **DH** CHECKED: **BS** DATE: **09.04.10**

Savell Bird & Axon
part of the WYG group

Ariel House 74a Charlotte Street London W1T 4QJ
t: 020 7580 8844 f: 020 7580 8818 e: sba@sba.co.uk

DRAWING NUMBER: **72835-A-310** REVISION: **C**