

**Proposed 'no waiting at any time'.**



**Scale 1:1000**

Rev.	Description	Drawn	Slp.	Date	Chkd	Slp.	Date	Appr.	Slp.	Date

Checked by	JAR	Slp.	JAR	Date	05/19
Checked by	RH	Slp.	RH	Date	05/19
Approved by	RB	Slp.	RB	Date	05/19

SURREY HEATH LOCAL COMMITTEE  
15 JULY 2010  
KING'S RIDE  
CAMBERLEY

**SURREY COUNTY COUNCIL**  
  
 Planning No. SH0710/01  
 Presentation


3282  
 SHEET 1 OF 1

----- Revoke existing  
'no waiting at any time'.

LONDON ROAD

593  
PH

A 331

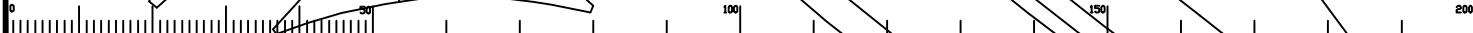

Scale 1:500

Rev	Description	Drawn	Slp	Date	Chkd	Slp	Date	Appr	Slp	Date



Based upon the Ordnance Survey map with permission of the Controller of Her Majesty's Stationery Office. © Crown copyright. Unauthorised reproduction infringes Crown copyright and may lead to prosecution or civil proceedings.  
Surrey County Council LD 07078 1000





Drawn by	JAR	Slp	JAR	Date	05/10
Checked by	RH	Slp	RH	Date	05/10
Approved by	RB	Slp	RB	Date	05/10


PROJECT  
SURREY HEATH LOCAL COMMITTEE  
15 JULY 2010

DRAWING  
A30 LONDON ROAD (SERVICE ROAD BY NO.593)  
CAMBERLEY



PROJECT No. 3282  
CONTRACT Sheet No.  
Drawing No. SH0710-02  
Rev. -  
Classification PRESENTATION

-  Existing parking bays 'Parking 8.30 am - 6.30 pm Mon - Sat 30 Mins no return within 1 hour'
-  Revoke existing parking bay 'Parking 8.30 am - 6.30 pm Mon - Sat 30 Mins no return within 1 hour'
-  Proposed parking bay 'Parking 8.30 am - 6.30 pm Mon - Sat 2 hours no return within 1 hour'
-  Existing 'no waiting at any time'.

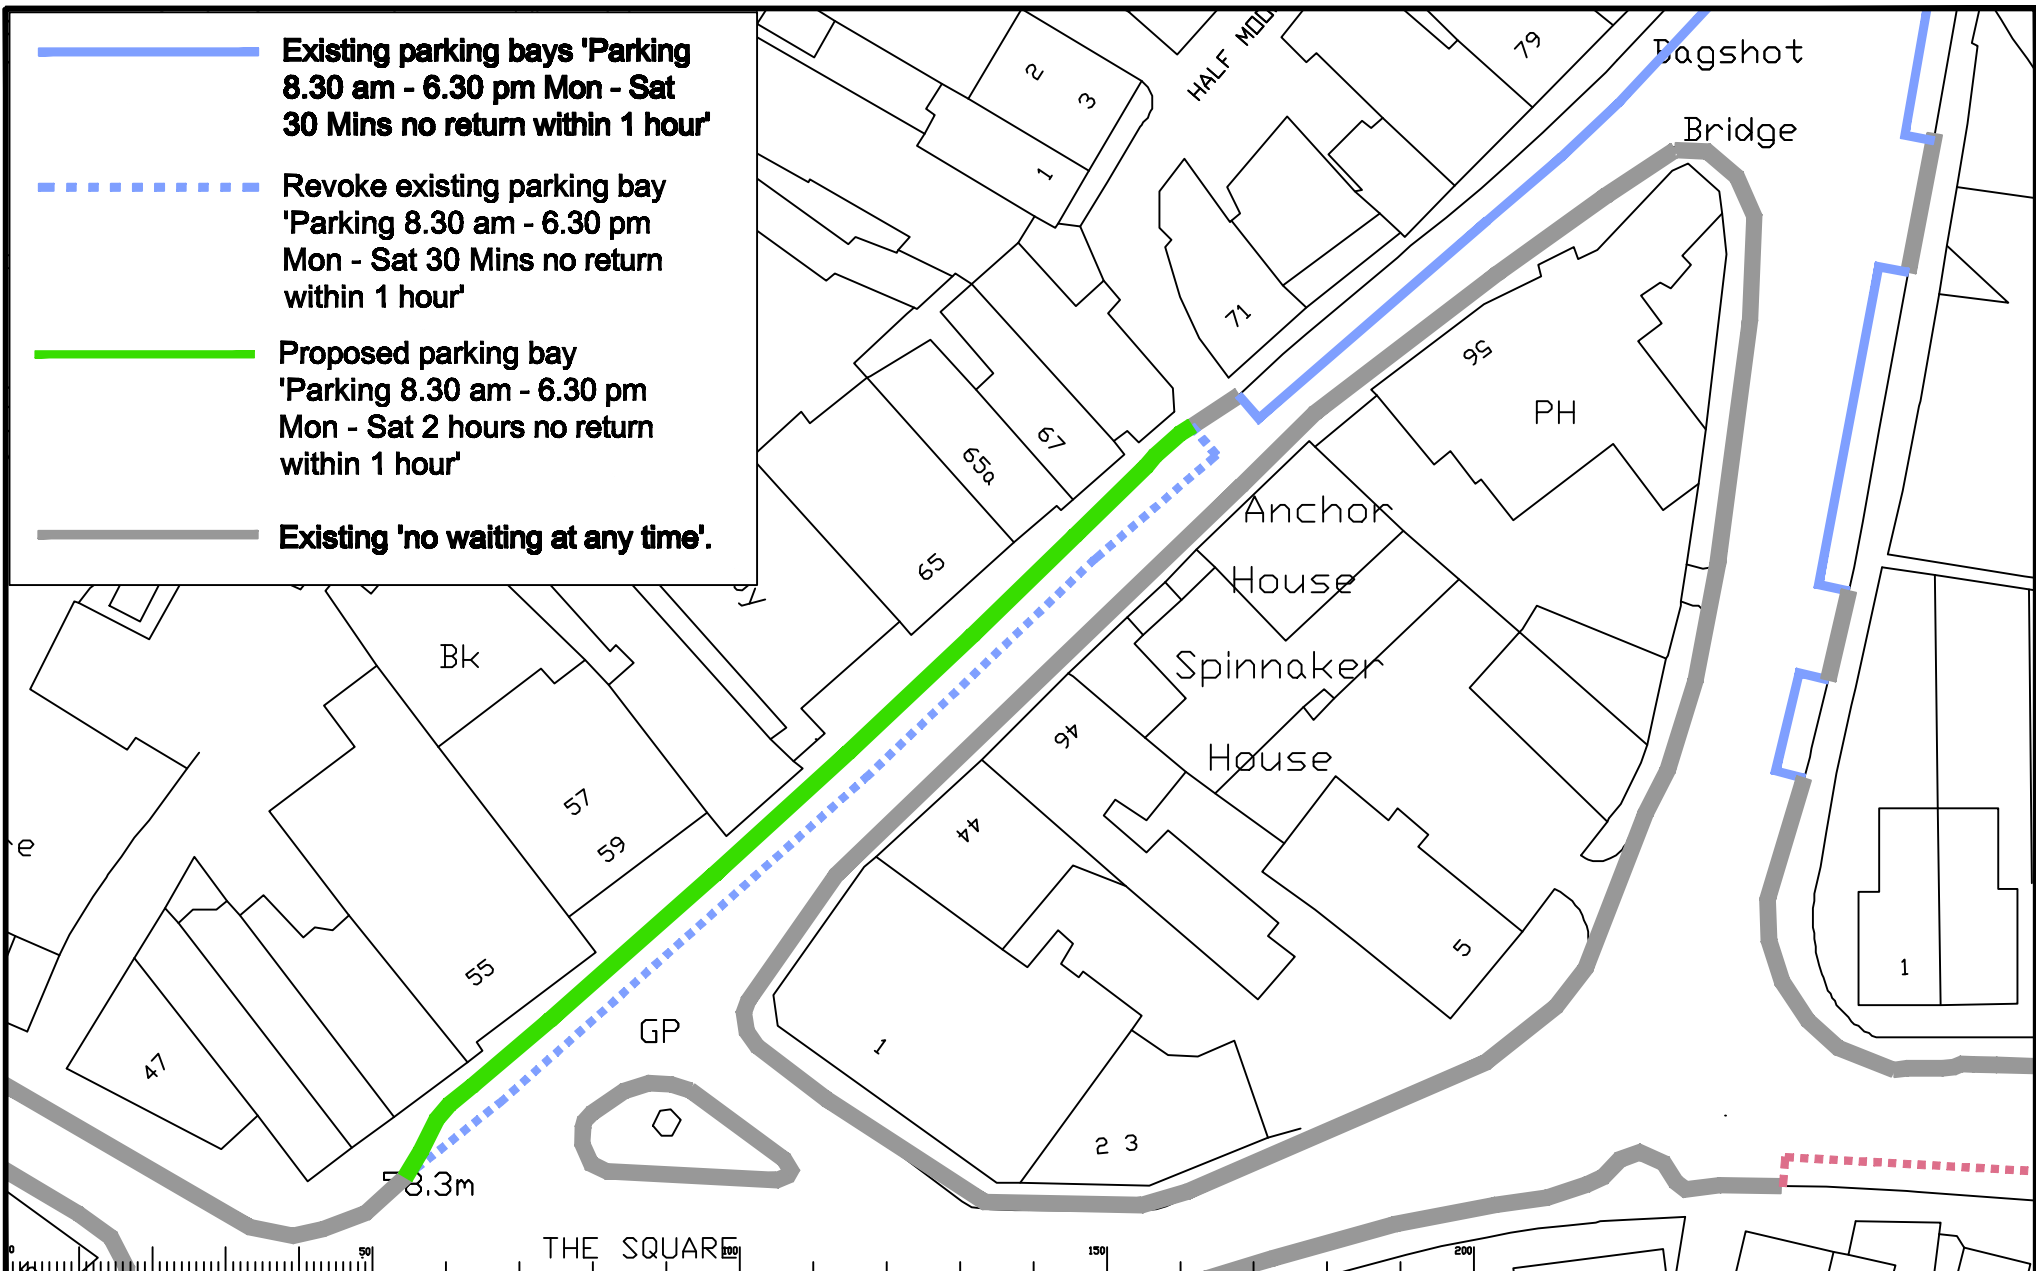

**Scale 1:500**


Rev.	Description	Drawn	Slp.	Date	Chkd	Slp.	Date	Appr	Slp.	Date

Drawn by	Slp.	Date	Checked by	Slp.	Date	Approved by	Slp.	Date
JAR			JAR		05/10			

SURREY HEATH LOCAL COMMITTEE  
15 JULY 2010  
HIGH STREET  
BAGSHOT  
SHEET 1 of 1

PROJECT No. 3282  
Contract Sheet  
SURREY COUNTY COUNCIL  
SH0710-03  
PRESENTATION



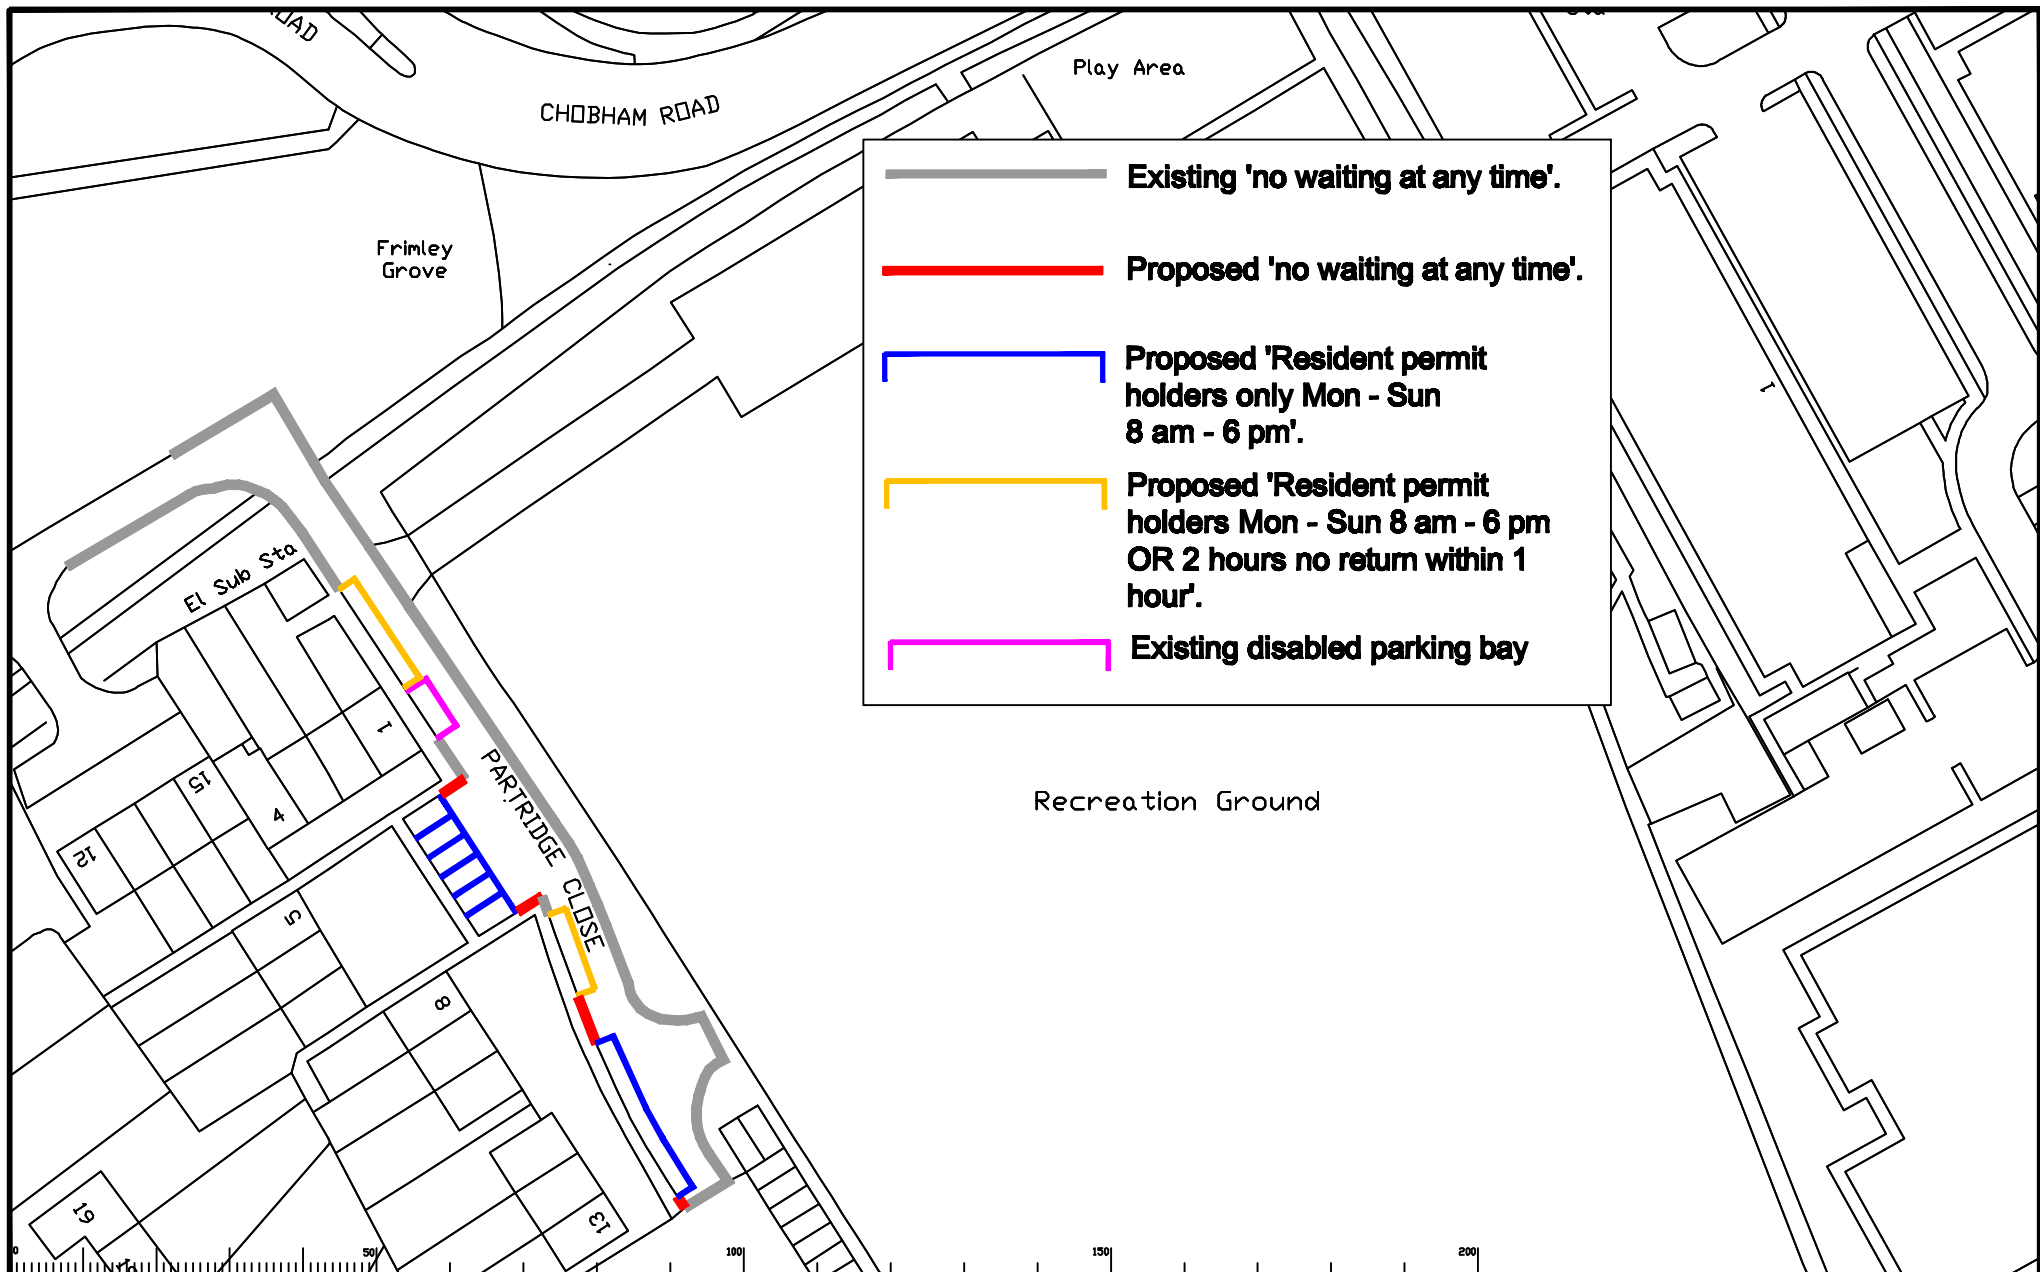

Existing 'no waiting at any time'.  
 Proposed 'no waiting at any time'.  
 Proposed 'Resident permit holders only Mon - Sun 8 am - 6 pm'.  
 Proposed 'Resident permit holders Mon - Sun 8 am - 6 pm OR 2 hours no return within 1 hour'.  
 Existing disabled parking bay

**Scale: NTS**



Rev.	Description	Drawn	Slp.	Date	Checked	Slp.	Date	Appr.	Slp.	Date


Drawn by	JAR	Slp.	JAR	Date	05/10
Checked by	RH	Slp.	RH	Date	05/10
Approved by	RB	Slp.	RB	Date	05/10

SURREY HEATH LOCAL COMMITTEE  
 15 JULY 2010  
 PARTRIDGE CLOSE  
 FRIMLEY  
 SHEET 1 of 1

PROJECT No: 3282  
 Contract Sheet:  
 Drawing No: SH0710-05  
 Revision: -  
 Classification: PRESENTATION



-  Existing 'no waiting' 11 am - 2 pm Mon - Fri'.
-  Revoke existing 'no waiting' 11 am - 2 pm Mon - Fri'.

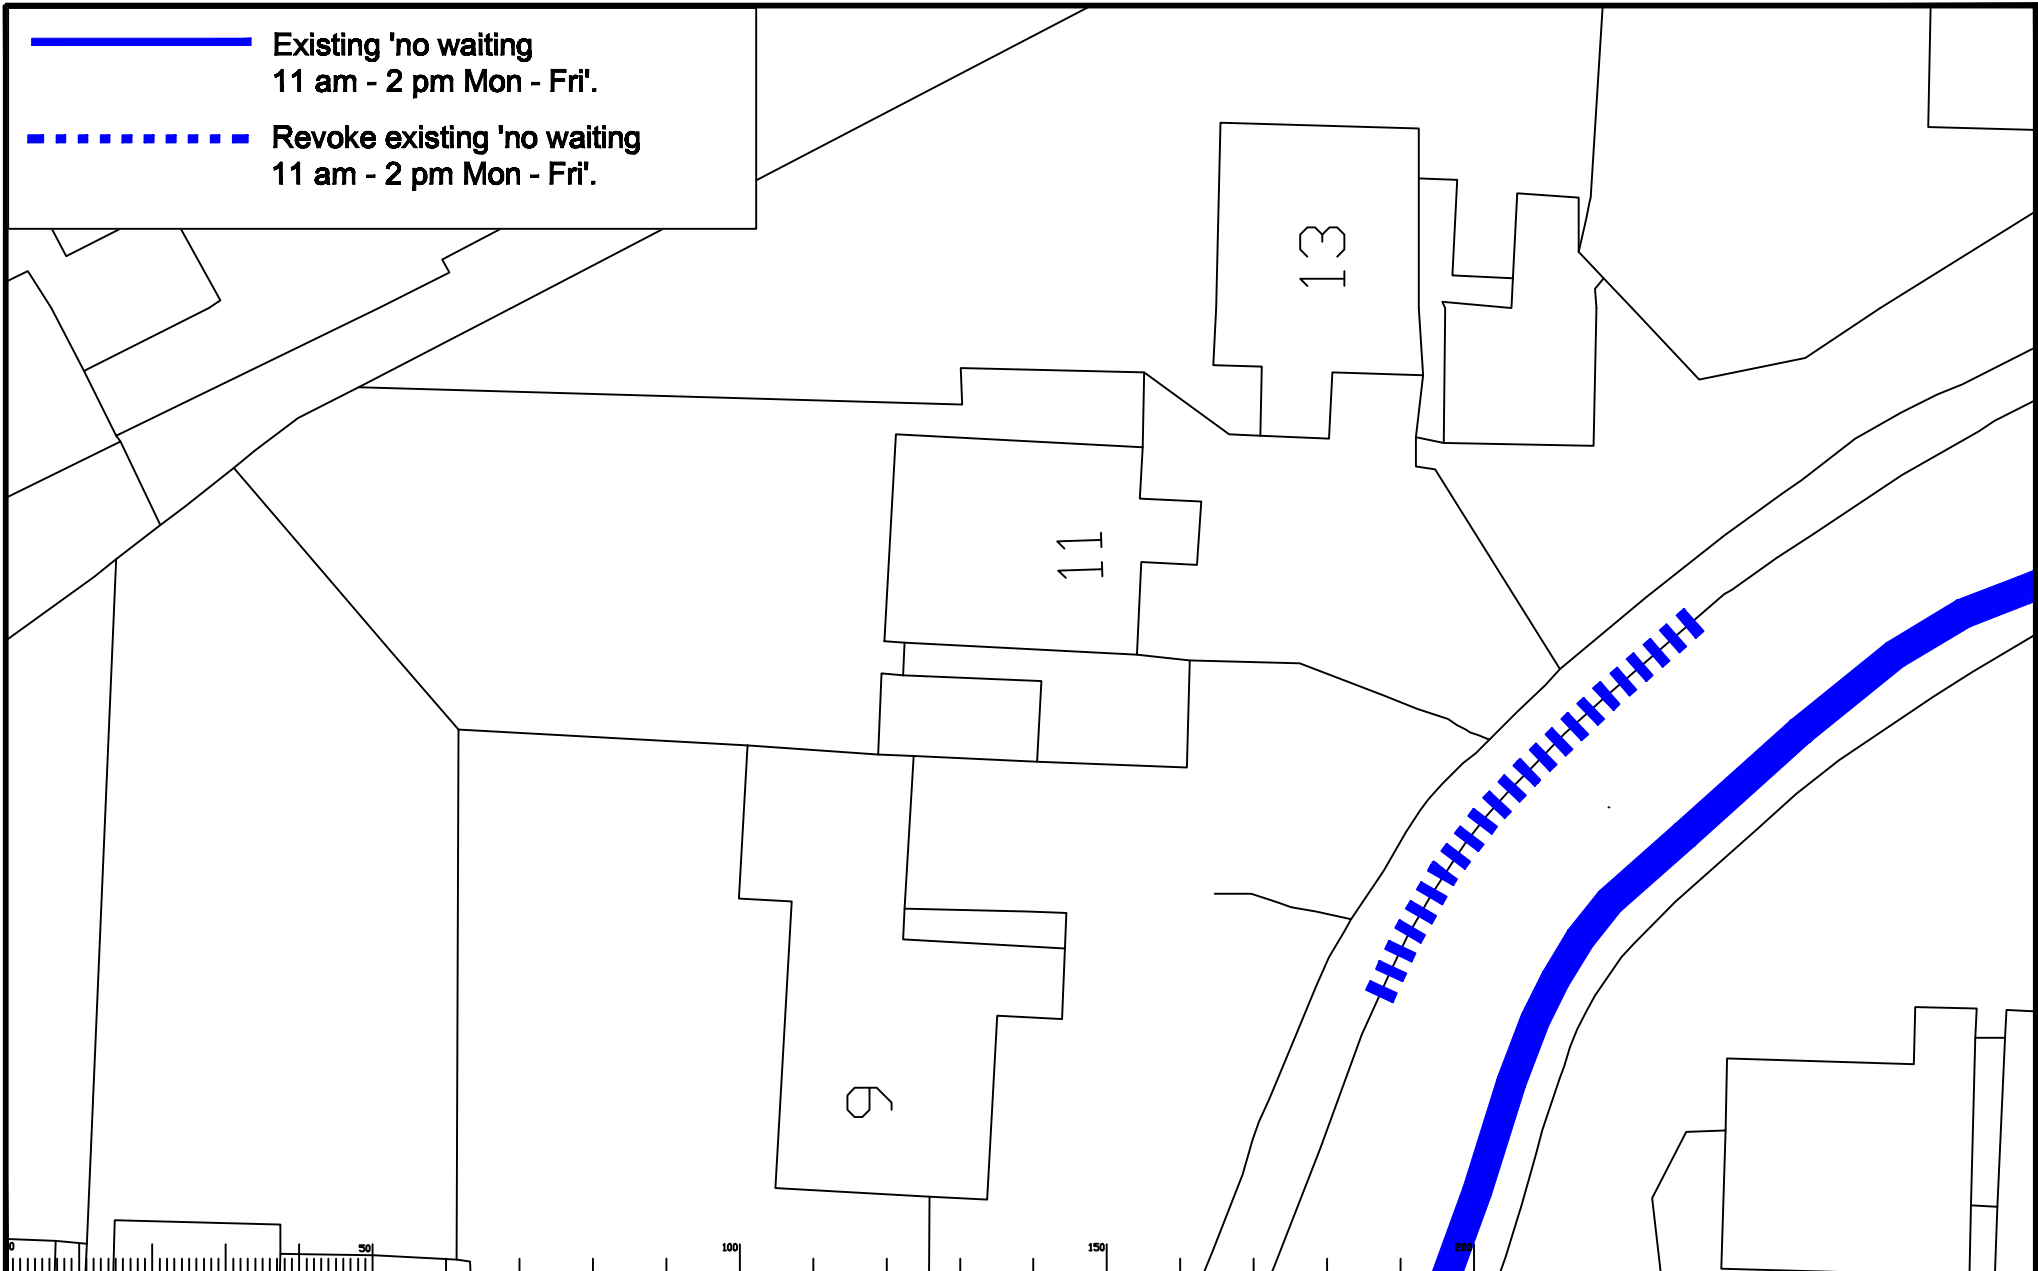

Scale 1:200

Rev.	Description	Drawn	Slp	Date	Chkd	Slp	Date	Appr	Slp	Date

Drawn by	Slp	Date	Checked by	Slp	Date
JAR	Slp	05/10	JAR	Slp	05/10

SURREY HEATH LOCAL COMMITTEE  
15 JULY 2010  
OAKWAY DRIVE  
FRIMLEY

Project No. 3282  
Contract Sheet  
Surrey County Council  
SH0710-07  
Presentation



Existing 'no waiting at any time'  
 Proposed 'no waiting at any time'.



**Scale 1:500**

Rev.	Description	Drawn	Sig.	Date	Checked	Sig.	Date	Approved	Sig.	Date





Made under the provisions of the Planning (Listed Buildings and Conservation Areas) Act 1987.  
 Checked by: JAR, RB, JAR, RB, RB, RB  
 Date: 05/10, 05/10, 05/10, 05/10, 05/10, 05/10  
 Approved by: RB, RB, RB, RB

Project: 3282  
 SURREY HEATH LOCAL COMMITTEE  
 15 JULY 2010  
 BICKNELL ROAD  
 FRIMLEY  
 SHEET 1 of 1

Project No: 3282  
 Drawing No: SH0710-08  
 Revision: -  
 Presentation: PRESENTATION



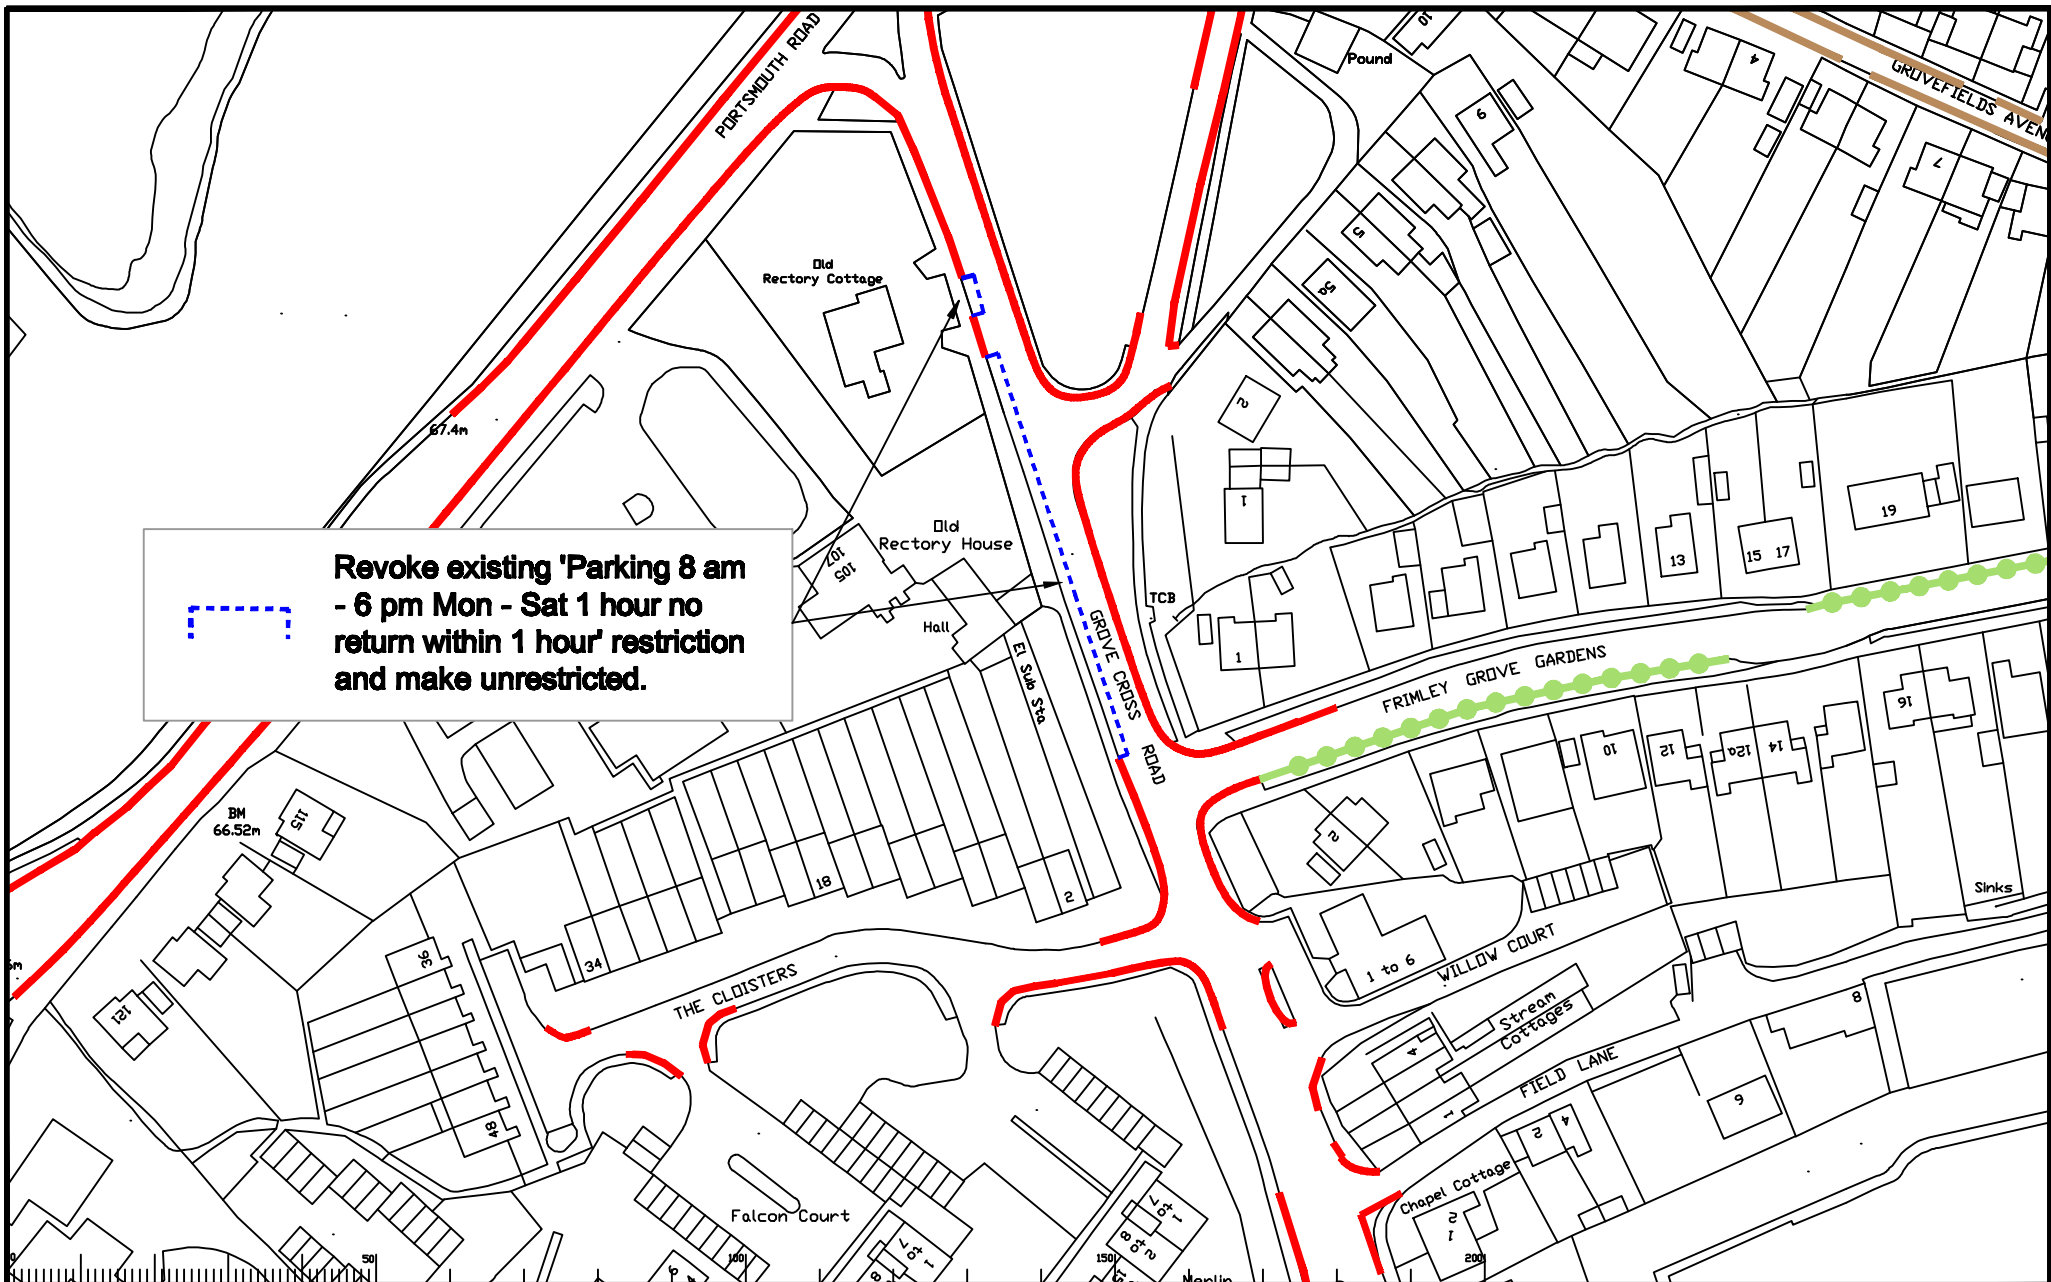


**Revoke existing 'Parking 8 am - 6 pm Mon - Sat 1 hour no return within 1 hour' restriction and make unrestricted.**

**Scale 1:1250**

Rev.	Description	Drawn	Slg.	Date	Checked	Slg.	Date	Appr'd	Slg.	Date

Drawn by	Slg.	Date	Checked by	Slg.	Date	Appr'd by	Slg.	Date
JAR	JAR	05/18	RH	RH	05/18	RB	RB	05/18




SURREY HEATH LOCAL COMMITTEE  
 15 JULY 2010  
 GROVE CROSS ROAD  
 FRIMLEY


 Project No. 3282  
 Contract No. SH0710/09  
 Drawing No. SH0710/09  
 Revision No. -  
 Classification PRESENTATION



Existing restrictions.  
 Proposed 'no waiting at any time'.

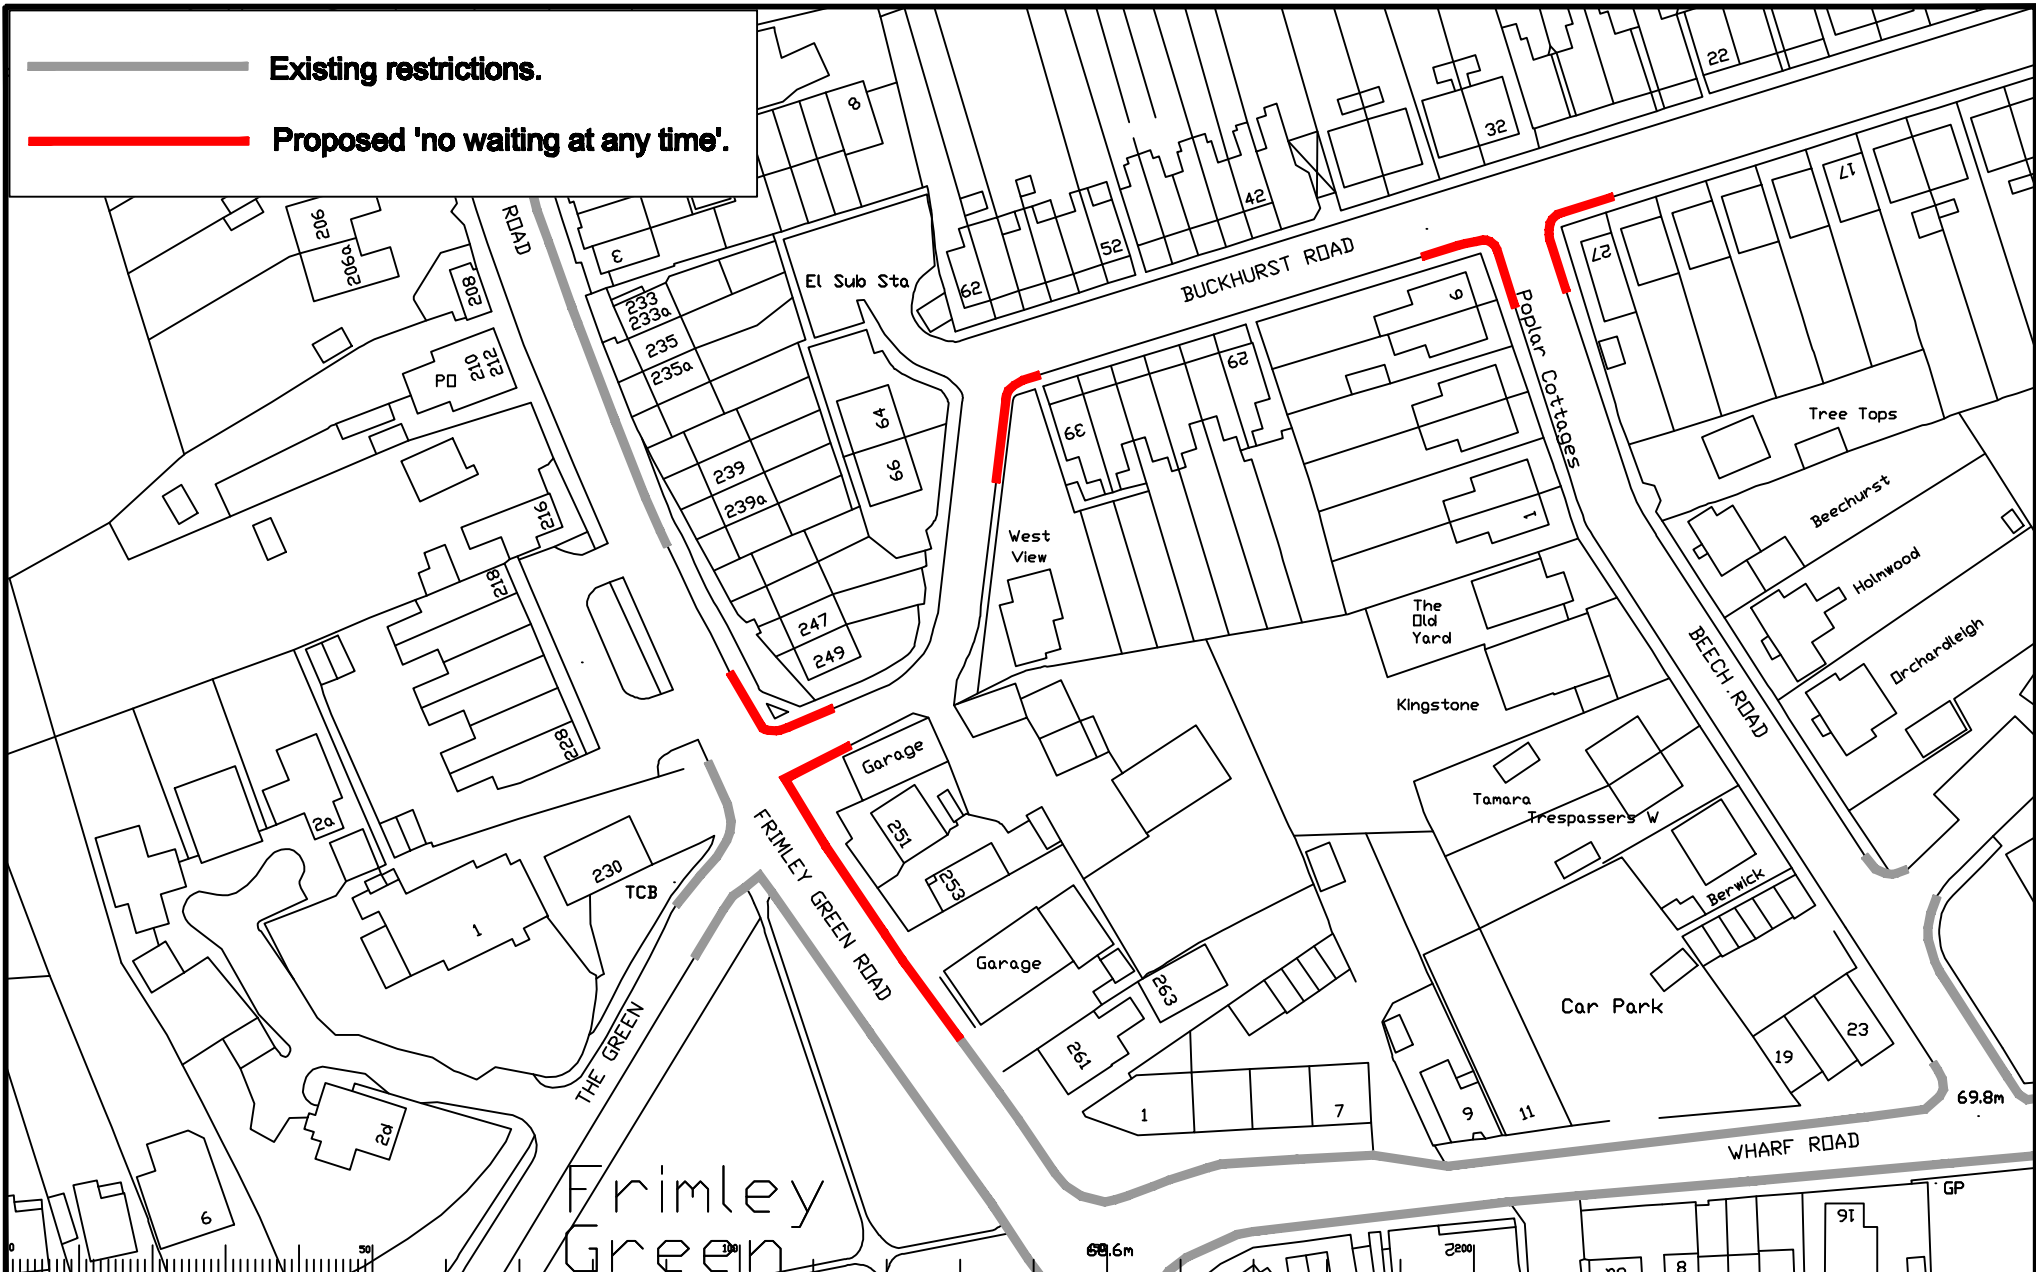

NOTES

**Scale 1:1000**

Rev.	Description	Drawn	Sig.	Date	Checked	Sig.	Date	Approved	Sig.	Date

Note that the Ordnance Survey map is the basis of this plan and the permission of the Controller of Her Majesty's Stationery Office is required for any reproduction in any form. This document is the property of Surrey County Council and may be used for any purpose other than that for which it was prepared.


Drawn by	JAR	Sig.	JAR	Date	05/10
Checked by	RH	Sig.	RH	Date	05/10
Approved by	RB	Sig.	RB	Date	05/10



SURREY HEATH LOCAL COMMITTEE  
 15 JULY 2010  
 BUCKHURST ROAD  
 FRIMLEY GREEN


 Project No. 3282  
 Contract Sheet  
 Drawing No. SH0710-11  
 Classification PRESENTATION  
 SHEET 1 OF 1

- Existing 'School Keep Clear'
- Proposed 'no waiting at any time'.

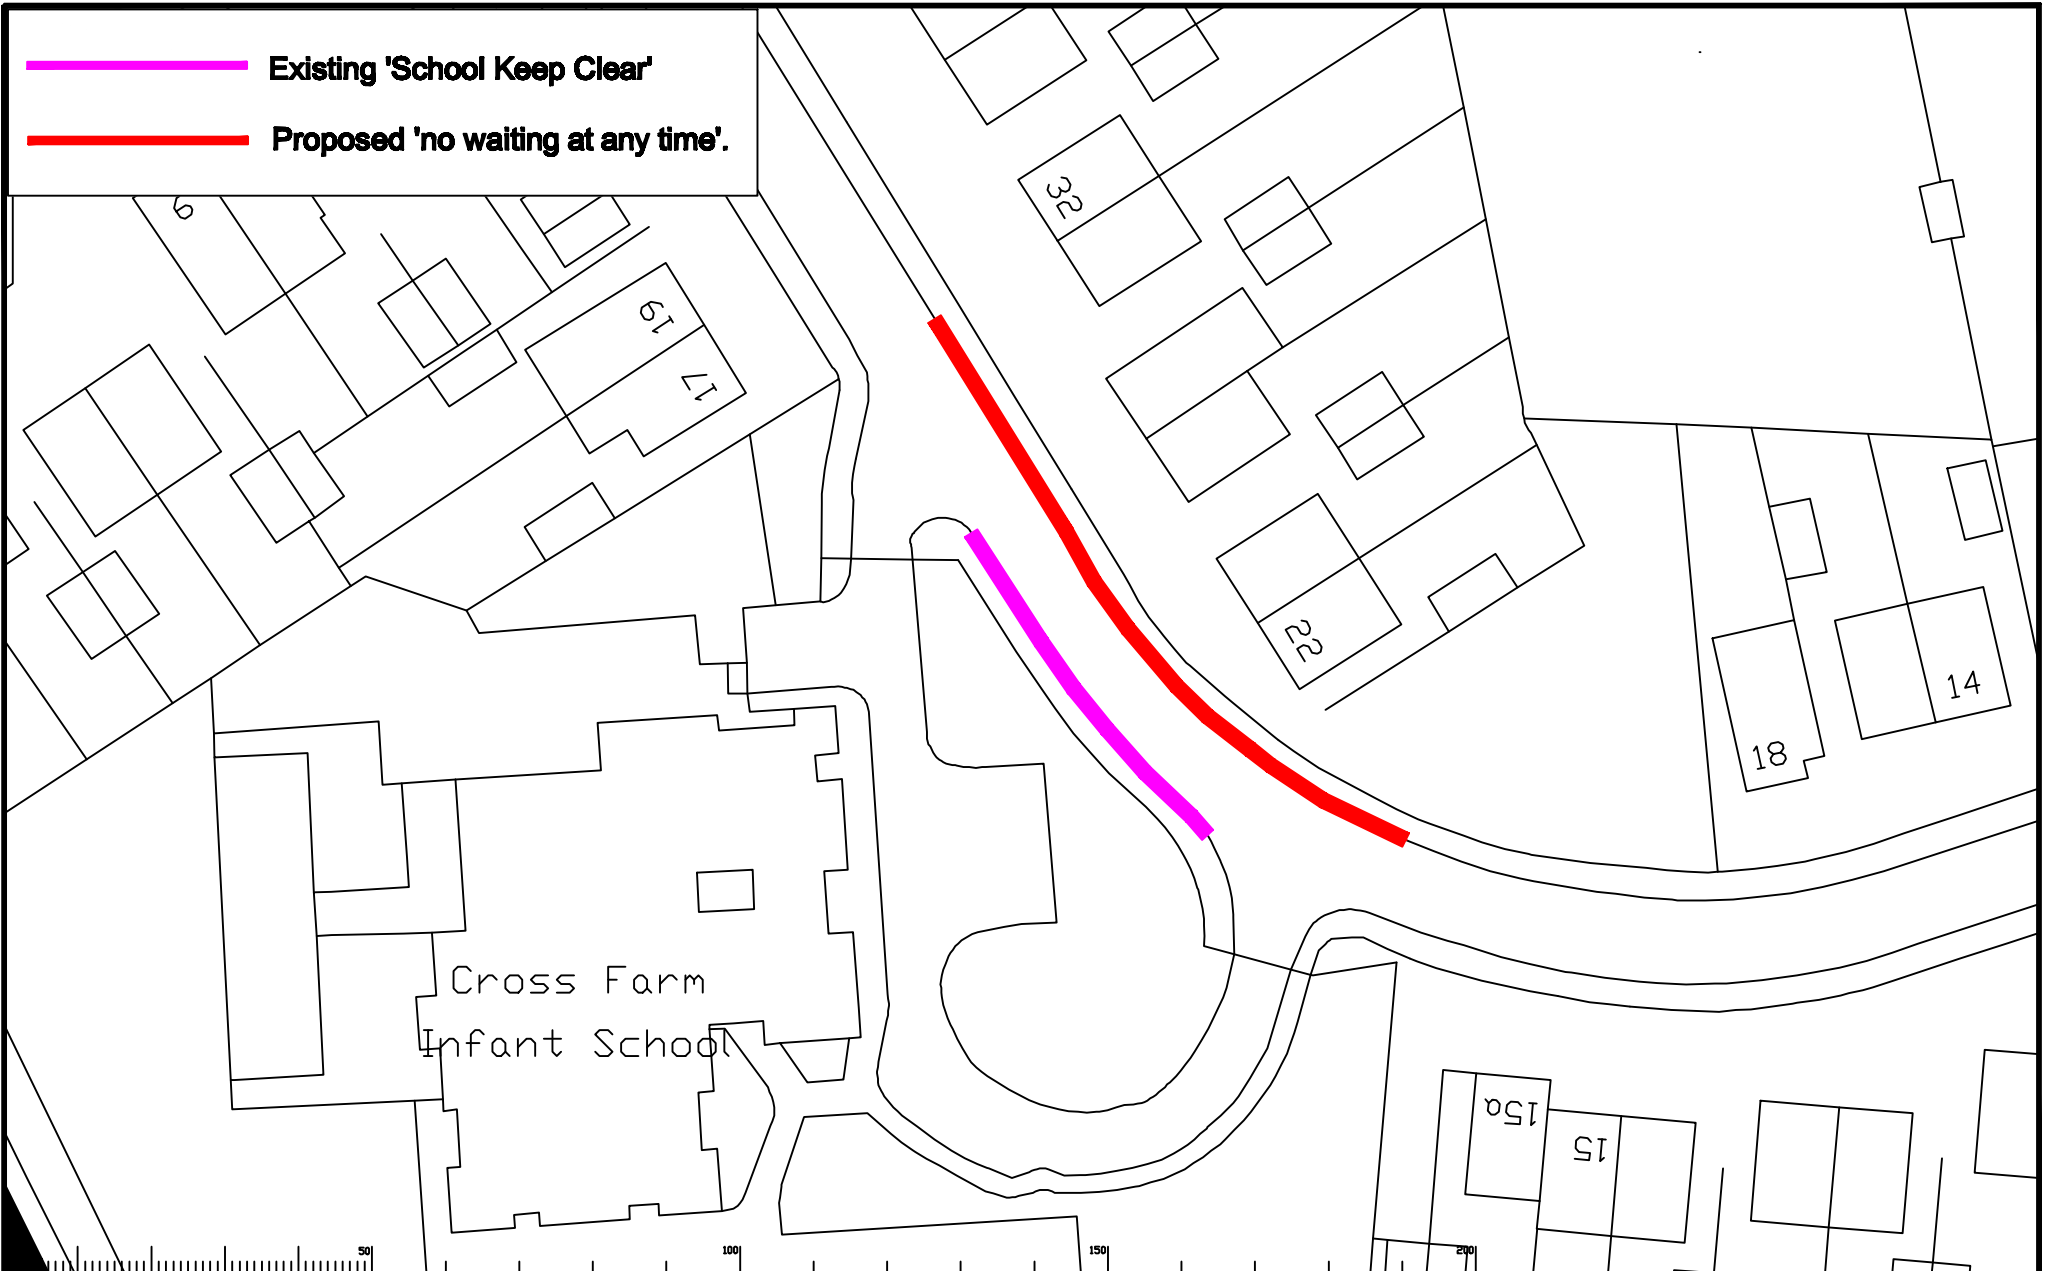

Cross Farm  
Infant School



**Scale 1:500**

Rev.	Description	Drawn	Slg.	Date	Checked	Slg.	Date	Approved	Slg.	Date



Based upon the Ordnance Survey map with permission of the Controller of Her Majesty's Stationery Office © Crown copyright and not to be reproduced in any form without the permission of the Controller of Her Majesty's Stationery Office, London.

Drawn by: JAR Slg. JAR Date: 15/10  
 Checked by: RH Slg. RH Date: 15/10  
 Approved by: RB Slg. RB Date: 15/10

**SURREY HEATH LOCAL COMMITTEE**  
15 JULY 2010

**GRESHAM WAY**  
FRIMLEY GREEN

SHEET 1 of 1


**SURREY COUNTY COUNCIL**  
Surrey's Development

PROJECT No: 3282  
 SUBJECT: Street  
 Drawing No: SH0710-12  
 Revision: -  
 Classification: PRESENTATION



 Proposed 'no waiting at any time'.

 Existing 'no waiting at any time'

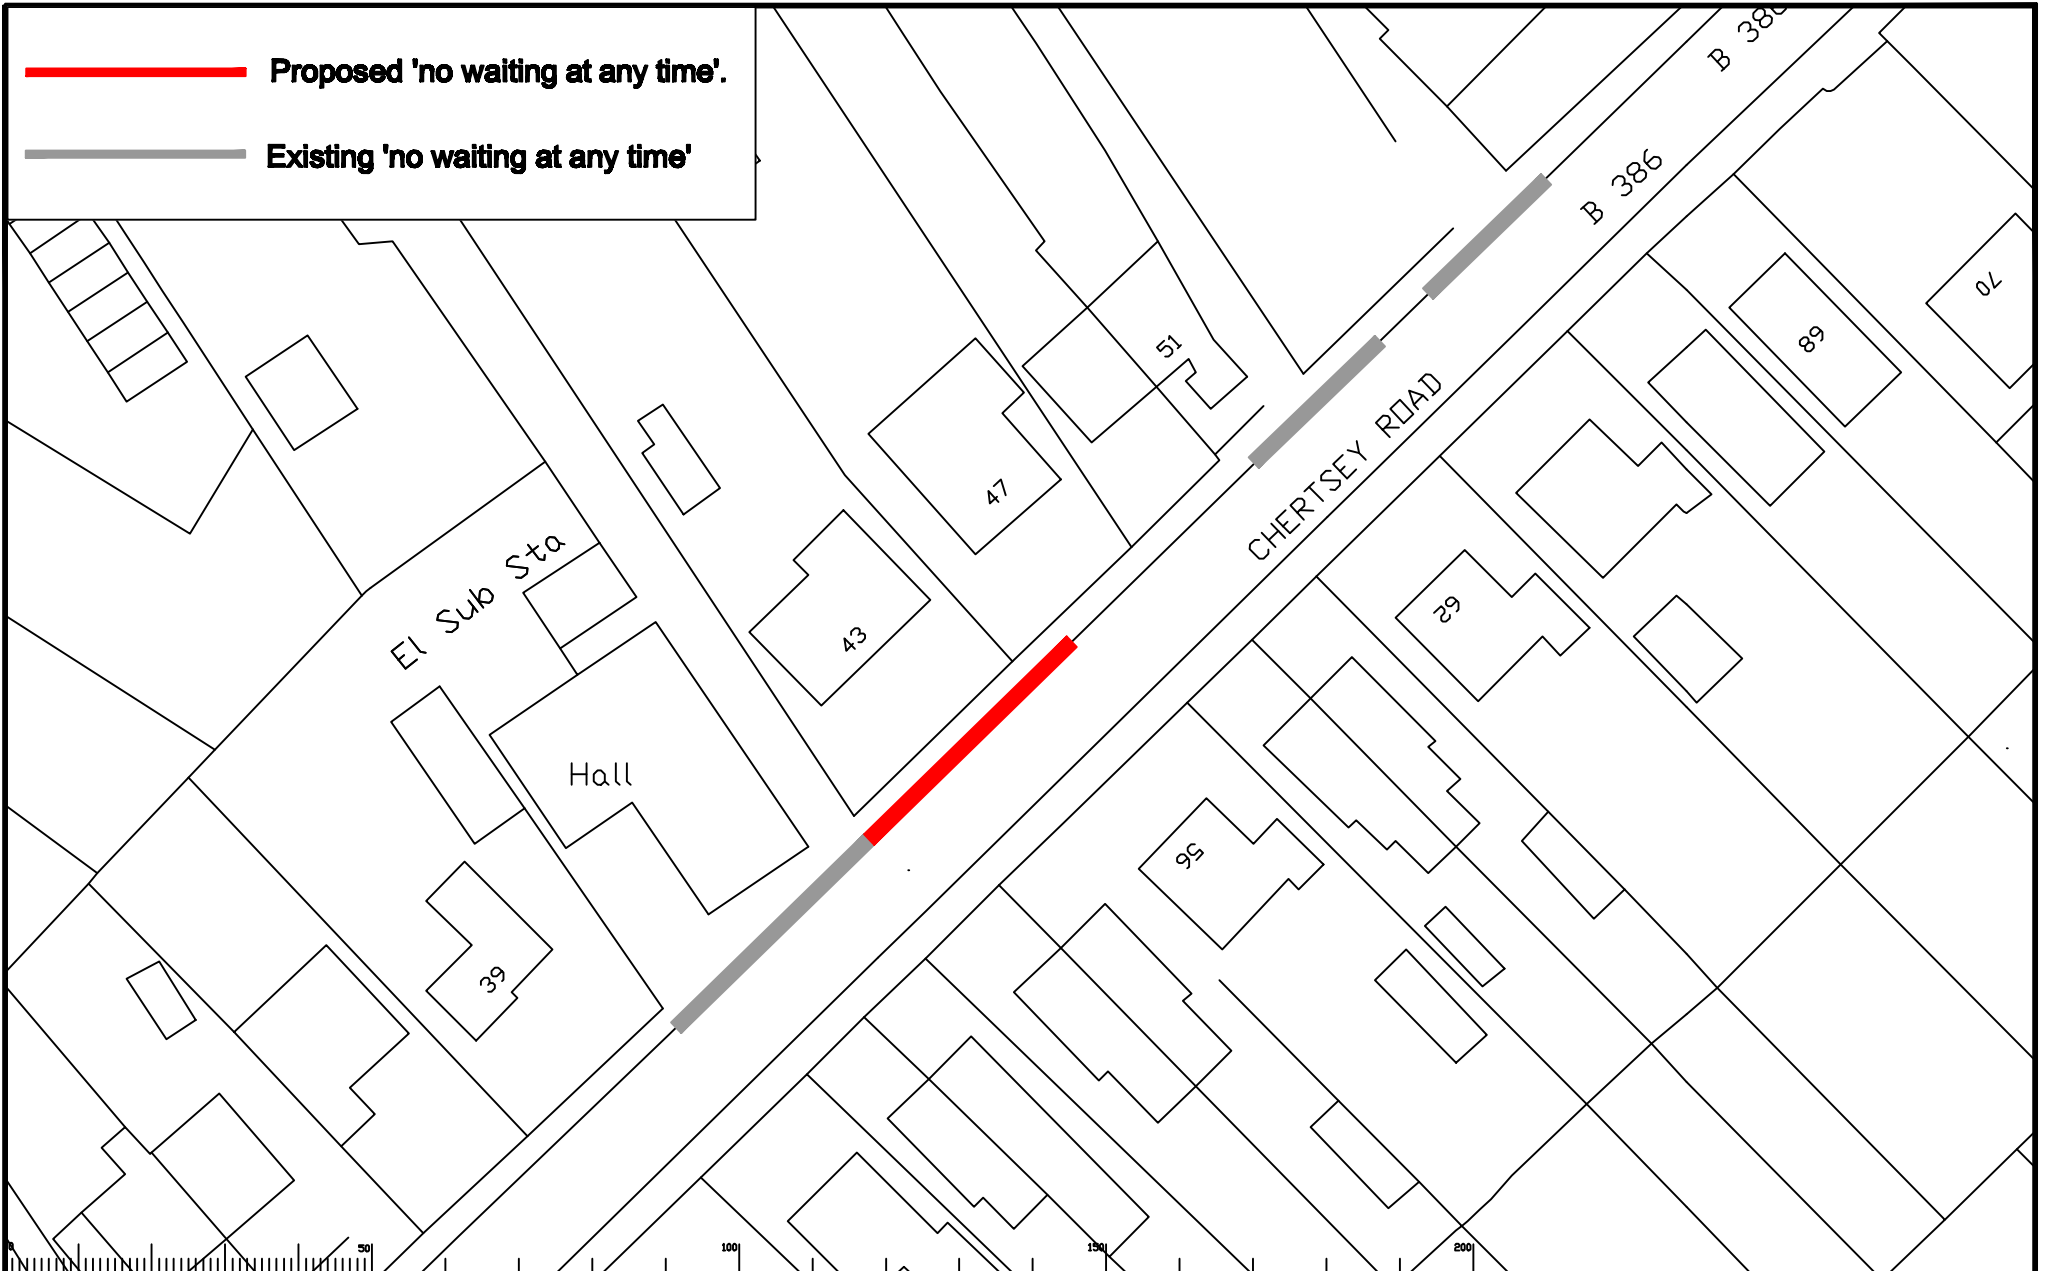

**Scale 1:500**

Rev	Description	Drawn	Slip	Date	Checked	Slip	Date	Approved	Slip	Date



Notes upon the issuance of this drawing the user of the drawing of the construction of the works shown herein shall be deemed to have accepted the responsibility of the user of the drawing and the user shall be deemed to have agreed to indemnify and hold the contractor harmless from and against all claims, damages, costs and expenses which may be incurred by the contractor in connection with the use of the drawing.

Drawn by: JAR, Slip, 05/10  
 Checked by: RH, Slip, 05/10  
 Approved by: RB, Slip, 05/10

SURREY HEATH LOCAL COMMITTEE  
 15 JULY 2010

CHERTSEY ROAD  
 WINDLESHAM




Project No: 3282  
 Contract Sheet No: SH0710-14  
 Rev: -  
 Classification: PRESENTATION



Existing 'no waiting at any time'

Existing 'Parking 8 am - 6 pm  
Mon - Sat 20 mins no return  
within 1 hour'

Proposed 'Parking 8 am - 6 pm  
Mon - Sat 20 mins no return  
within 1 hour'

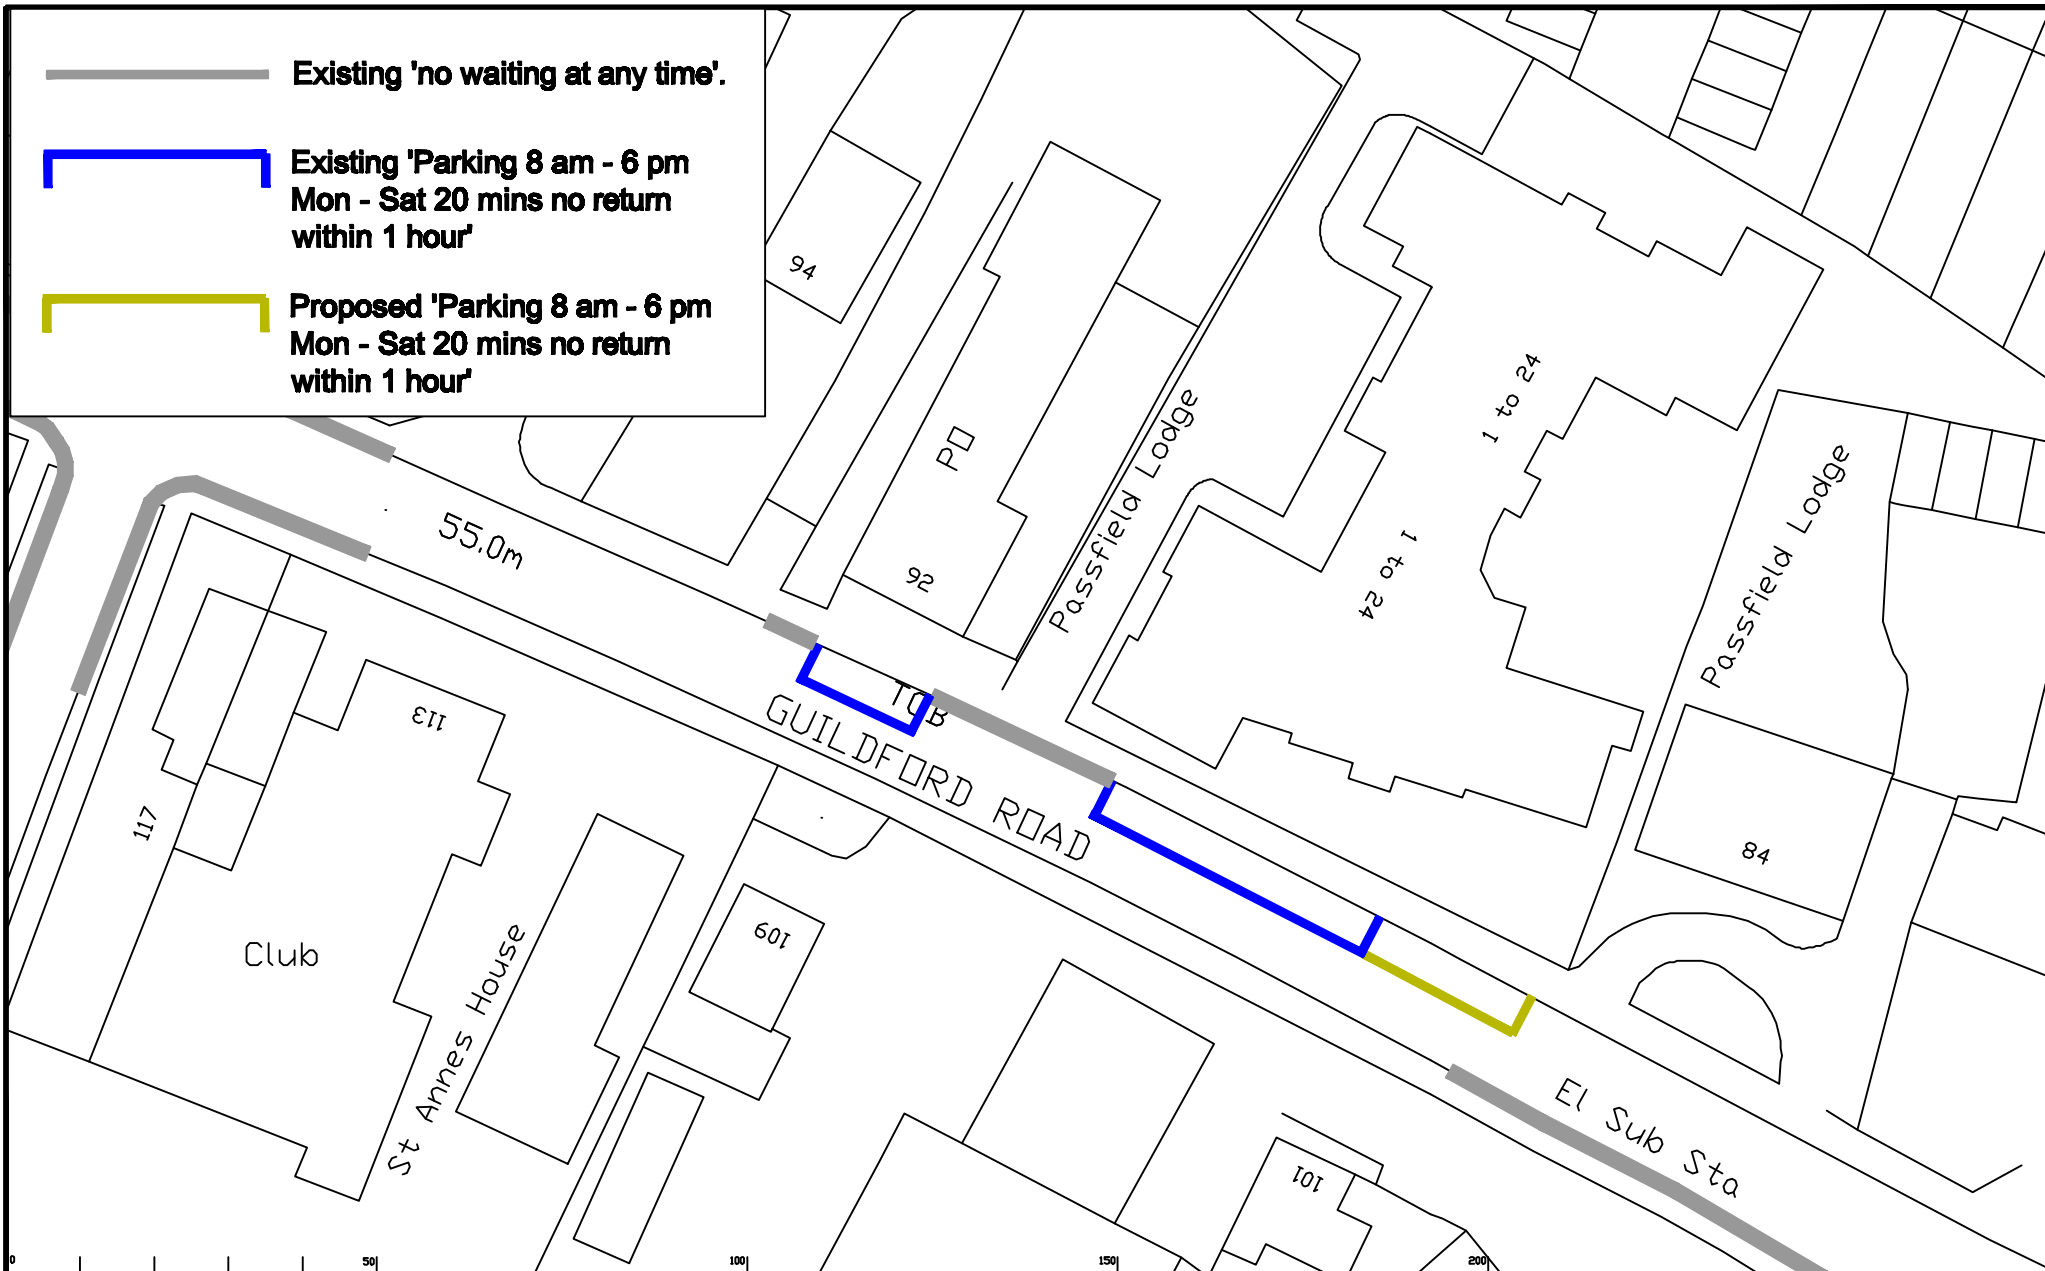

Scale 1:500

Rev.	Description	Drawn	Slg.	Date	Checked	Slg.	Date	Approved	Slg.	Date

Drawn by	JAR	Slg.	JAR	Date	05/10
Checked by	RH	Slg.	RH	Date	05/10
Approved by	RB	Slg.	RB	Date	05/10


SURREY HEATH LOCAL COMMITTEE  
15 JULY 2010  
GUILDFORD ROAD (Near POST OFFICE)  
LIGHTWATER

**SURREY**  
COUNTY COUNCIL  
Sustainable Development

PROJECT No. 3282  
Contract Sheet  
Drawing No. SH0710-16  
Rev. -  
Classification PRESENTATION



**Proposed 'no waiting at any time'.**

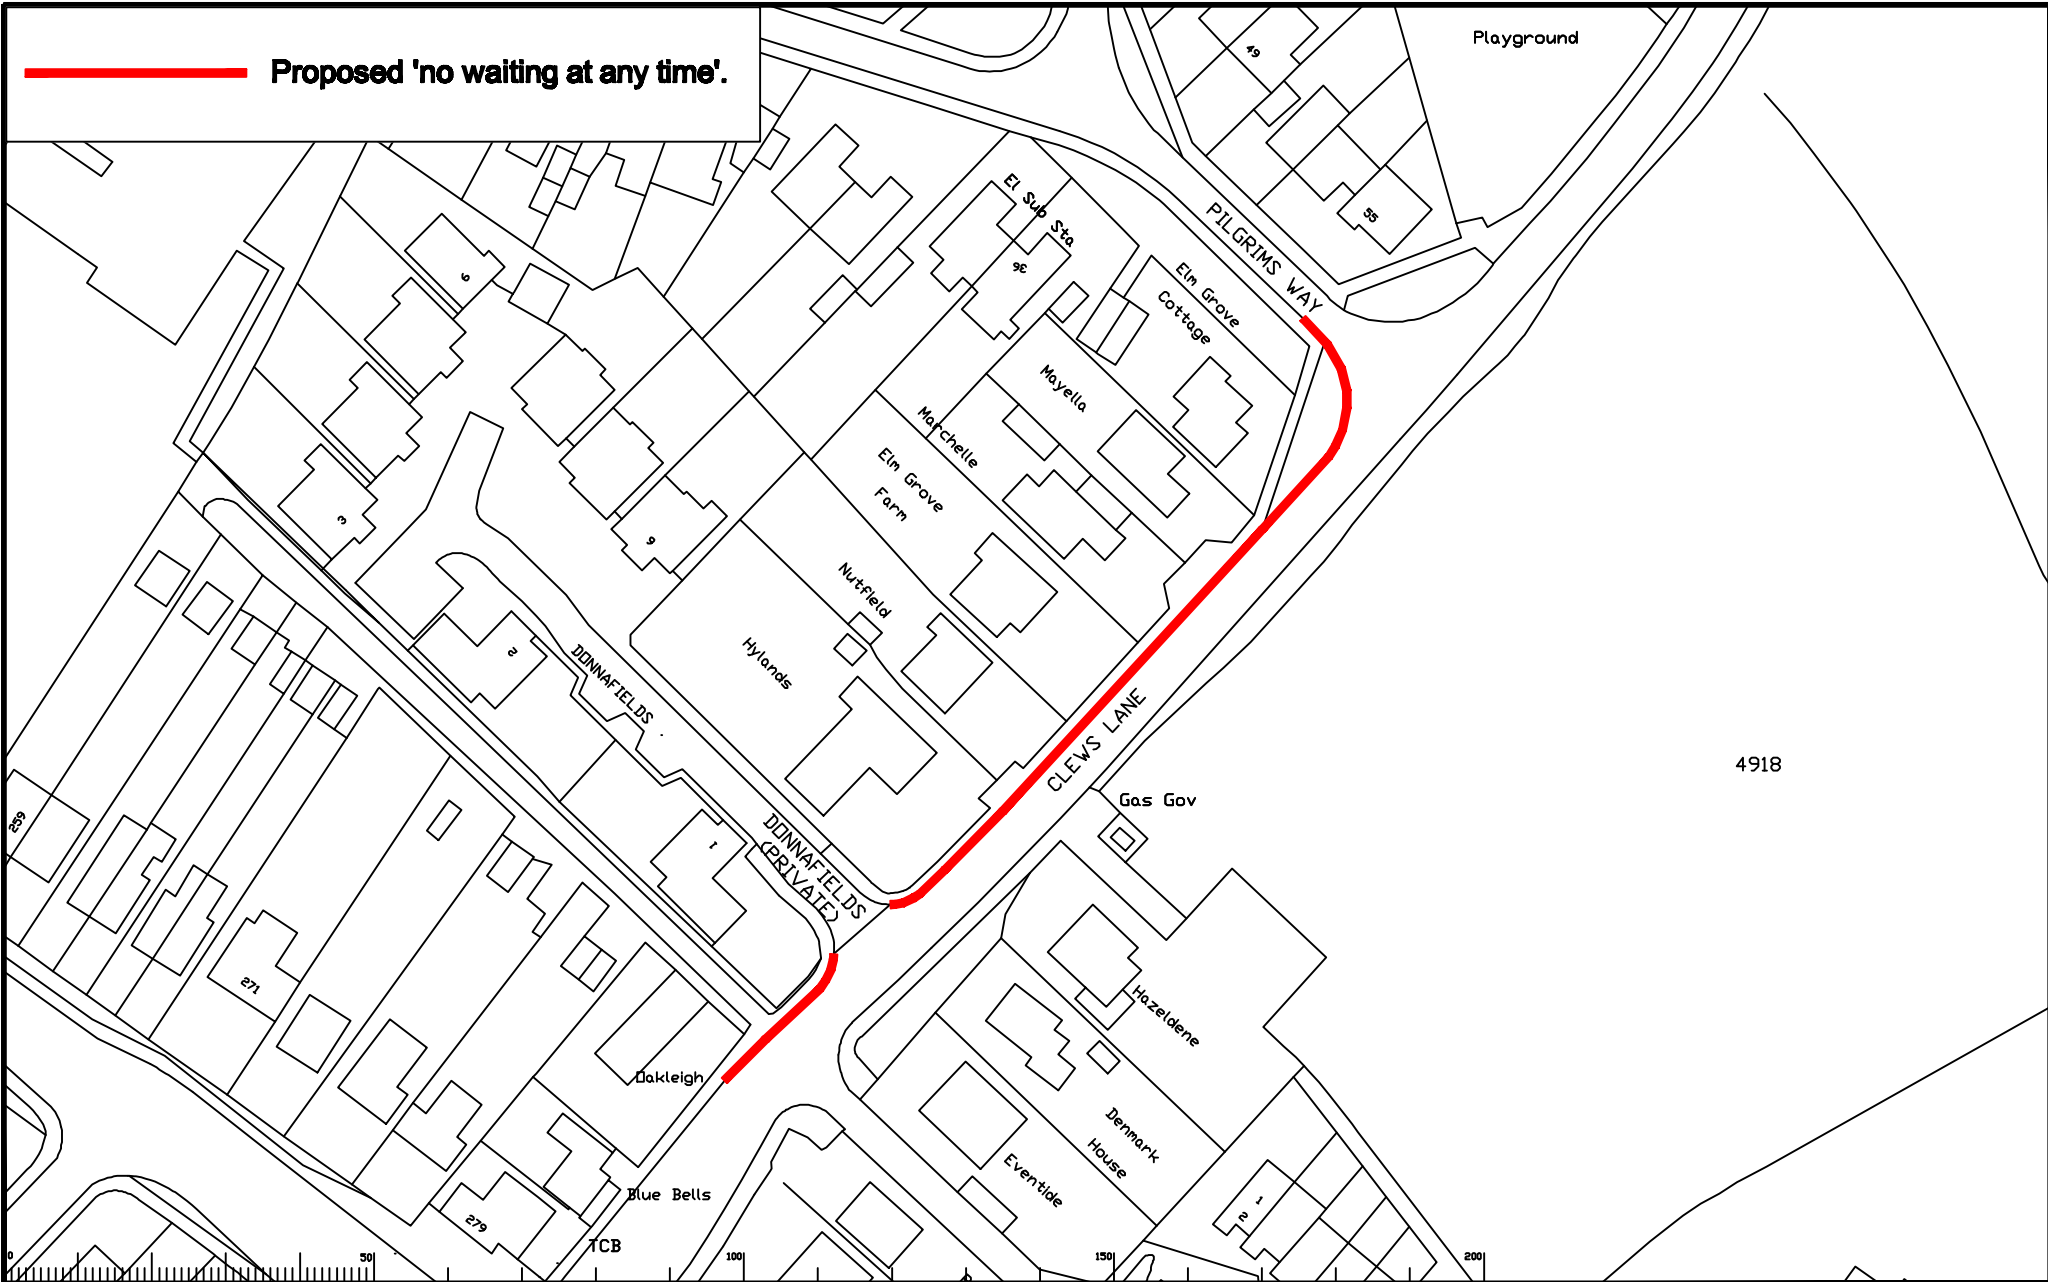

4918

**Scale 1:1000**

Rev.	Description	Drawn	Date	Checked	Date	Approved	Date



Drawn by	JAR	Slp	JAR	Slp	05/10
Checked by	RH	Slp	RH	Slp	05/10
Approved by	RB	Slp	RB	Slp	05/10

PROJECT  
SURREY HEATH LOCAL COMMITTEE  
15 JULY 2010  
CLEWS LANE  
BISLEY

Project No. 3282  
Contract Street No. SH0710-17  
SURREY COUNTY COUNCIL  
Road & Highways  
Presentation  
SHEET 1 OF 1



- Revoke existing 'School Keep Clear'.
- Proposed 'no waiting 8 am - 6 pm Mon - Fri'.
- Existing 'School Keep Clear'

HOLY TRINITY SCHOOL

BENNER LANE

37



Scale 1:500

Rev.	Description	Drawn	Sig.	Date	Checkd	Sig.	Date	Appr.	Sig.	Date



Based upon the Ordnance Survey map used with permission of the Controller of Her Majesty's Stationery Office. Crown Copyright. Drawing not to be published or used for navigation without the permission of the Controller of Her Majesty's Stationery Office.

Drawn by: JAR, Sig. JAR, Date: 05/10  
 Checked by: RH, Sig. RH, Date: 05/10  
 Approved by: RB, Sig. RB, Date: 05/10

SURREY HEATH LOCAL COMMITTEE  
15 JULY 2010

BENNER LANE  
WEST END



Project No. 3282  
 Contract No. SH0710-19  
 Drawing No. -  
 Revision No. -  
 Classification PRESENTATION

