



KEY

— **PROPOSED
NO WAITING AT ANY TIME**

— **EXISTING WAITING, LOADING
AND PARKING RESTRICTIONS
(WITH OR WITHOUT SYMBOLS)**



Notes

Rev.	Description	Drwn	Sig.	Date	Chkd	Sig.	Date	Appr	Sig.	Date

Rev.	Description	Drwn	Sig.	Date	Chkd	Sig.	Date	Appr	Sig.	Date

North Point

Based upon the Ordnance Survey mapping with the permission of the Controller of Her Majesty's Stationery Office. Crown copyright. Unauthorised reproduction infringes Crown copyright and may lead to prosecution or civil proceedings. Surrey County Council LA 076872 1996.

Drawn by	CAH	Sig.	CAH	Date	19/11
Checked by	JAR	Sig.	JAR	Date	19/11
Approved by	T.P.C.	Sig.	T.P.C.	Date	19/11


**SURREY HEATH DPE
CAMBERLEY CPZ**

**CAMBERLEY
WAITING RESTRICTIONS**


SHEET OF


**SURREY
COUNTY COUNCIL**
Sustainable Development
Head of Transportation
Surrey County Council

Project No.	3282SYH
Contract Sheet No.	3282/1371
Rev.	-
Classification	ADVERTISED

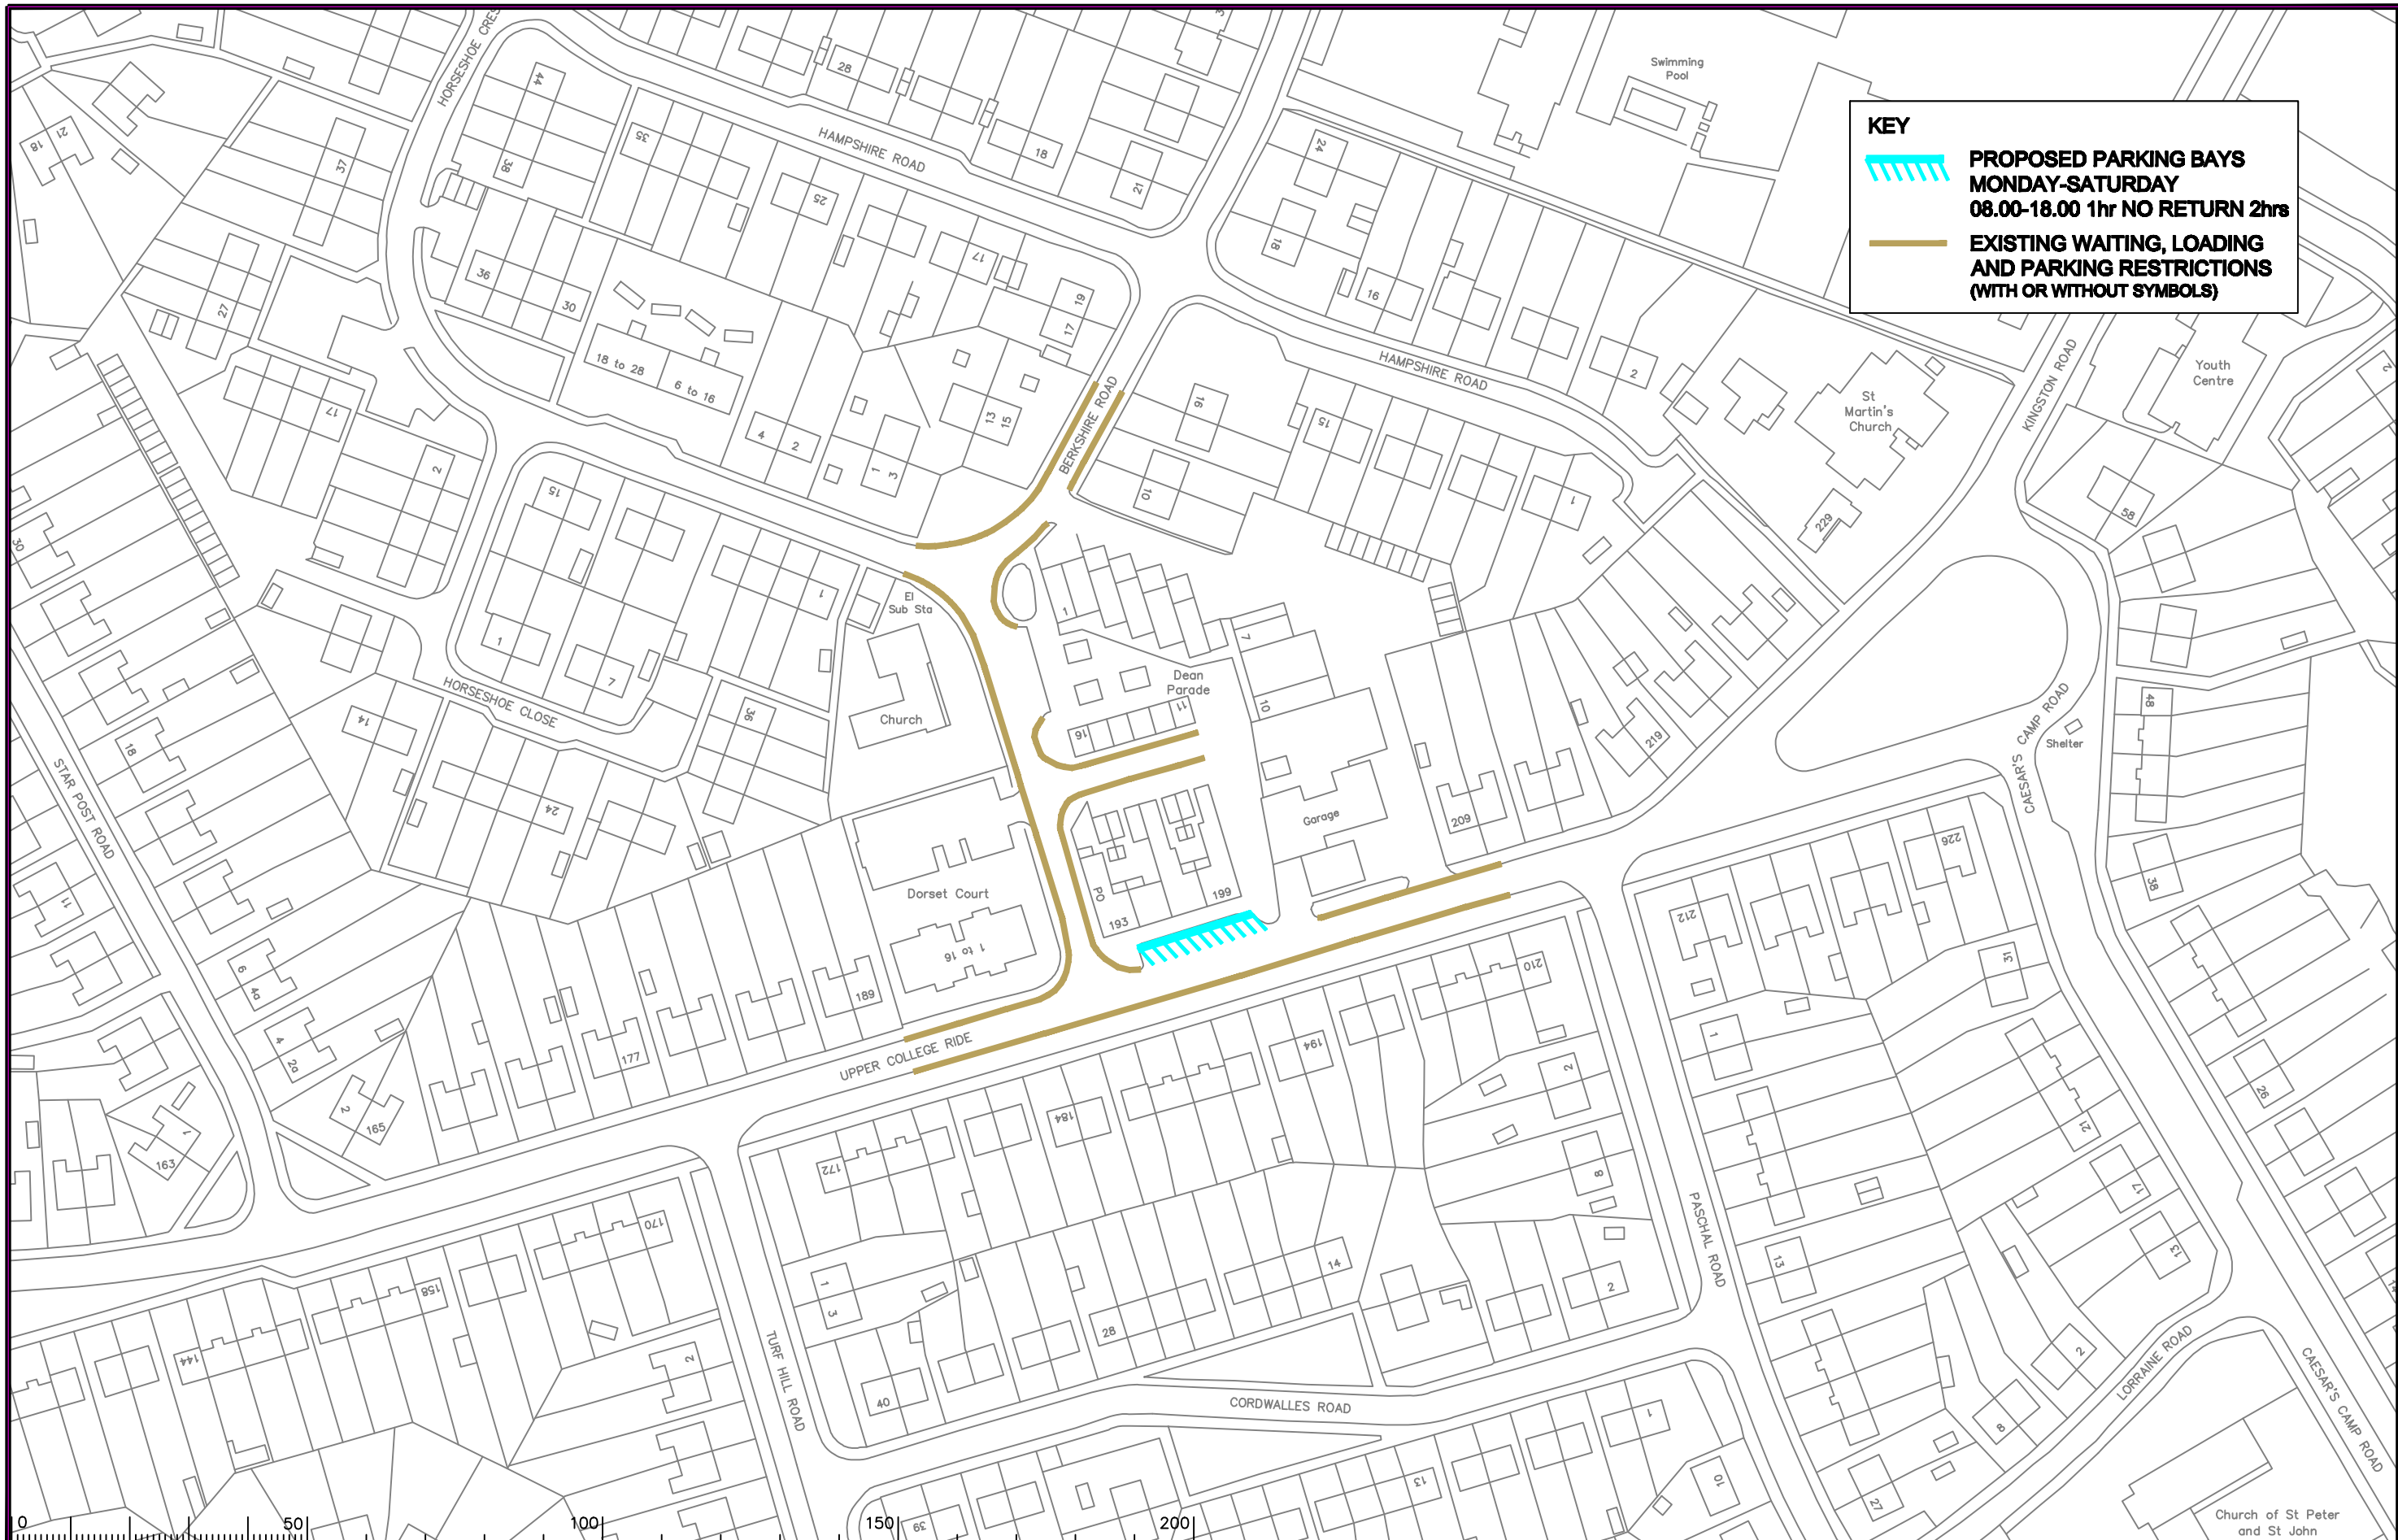

KEY

 **PROPOSED PARKING BAYS**
MONDAY-SATURDAY
08.00-18.00 1hr NO RETURN 2hrs

 **EXISTING WAITING, LOADING AND PARKING RESTRICTIONS (WITH OR WITHOUT SYMBOLS)**

Notes

Rev.	Description	Drwn	Sig.	Date	Chkd	Sig.	Date	Appr	Sig.	Date
A	RESTRICTIONS AMENDED	SDG	SDG	14.08.07	AM	AM	14.08.07	TPC	TPC	14.08.07
B	RESTRICTIONS AMENDED	CAH	CAH	11.11	JAR	JAR	11.11	TPC	TPC	11.11


Based upon the Ordnance Survey mapping with the permission of the Controller of Her Majesty's Stationery Office © Crown copyright. Unauthorised reproduction infringes Crown copyright and may lead to prosecution or civil proceedings. Surrey County Council LA 076872 1996.

Drawn by: M.G. Sig. M.G. Date 03/06
 Checked by: A.M. Sig. A.M. Date 03/06
 Approved by: T.P.C. Sig. T.P.C. Date 03/06

SURREY HEATH DPE RURAL AREA

CAMBERLEY WAITING RESTRICTIONS

SHEET OF






 **SURREY COUNTY COUNCIL**
 Sustainable Development
 Head of Transport
 01483 210000
 01483 210000

Project No. 3282SYH
 Contract Sheet No. 3282/1316
 Drawing No. 3282/1316
 Rev. B
 Classification: ADVERTISED

CAMBERLEY CONTROLLED PARKING ZONE

CAMBERLEY CONTROLLED PARKING ZONE

KEY

-  **PROPOSED NO WAITING AT ANY TIME**
-  **PROPOSED PARKING FOR PERMIT HOLDERS ONLY MONDAY-SATURDAY 08.00-18.00**
-  **PROPOSED PARKING FOR PERMIT HOLDERS ONLY MONDAY-SUNDAY 08.00-18.00**
-  **REVOCAION OF EXISTING WAITING, LOADING AND PARKING RESTRICTIONS (NOT VISIBLE IF UNDER PROPOSALS)**
-  **EXISTING WAITING, LOADING AND PARKING RESTRICTIONS (WITH OR WITHOUT SYMBOLS)**

Notes

Rev.	Description	Drwn	Sig.	Date	Chkd	Sig.	Date	Appr	Sig.	Date
A	RESTRICTIONS AMENDED	SDC	SDC	14.08.07	AM	AM	14.08.07	TPC	TPC	14.08.07
B	RESTRICTIONS AMENDED	SDC	SDC	16.12.08	SDC	SDC	16.12.08	SDC	SDC	16.12.08
C	RESTRICTIONS AMENDED	CAH	CAH	04.11	JAR	JAR	04.11	TPC	TPC	04.11
D	RESTRICTIONS AMENDED	CAH	CAH	11.11	JAR	JAR	11.11	TPC	TPC	11.11

Drwn	Sig.	Date	Chkd	Sig.	Date	Appr	Sig.	Date
SDC	SDC	14.08.07	AM	AM	14.08.07	TPC	TPC	14.08.07
SDC	SDC	16.12.08	SDC	SDC	16.12.08	SDC	SDC	16.12.08
CAH	CAH	04.11	JAR	JAR	04.11	TPC	TPC	04.11
CAH	CAH	11.11	JAR	JAR	11.11	TPC	TPC	11.11

Scale 1:1250

North Point

Based upon the Ordnance Survey mapping with the permission of the Controller of Her Majesty's Stationery Office © Crown copyright. Unauthorised reproduction infringes Crown copyright and may lead to prosecution or civil proceedings. Surrey County Council LA 076872 1996.

Drawn by: M.G. Sig. M.G. Date 03/06

Checked by: A.M. Sig. A.M. Date 03/06

Approved by: T.P.C. Sig. T.P.C. Date 03/06

Project: SURREY HEATH DPE CAMBERLEY CPZ

Drawing: CAMBERLEY WAITING RESTRICTIONS

SHEET OF


Project No. 3282SYH

Contract Sheet No. 3282/1330

Rev. D

Classification: ADVERTISED

SURREY COUNTY COUNCIL
Sustainable Development
Head of Transport: SA Van
Method: 0307 City MCE P01

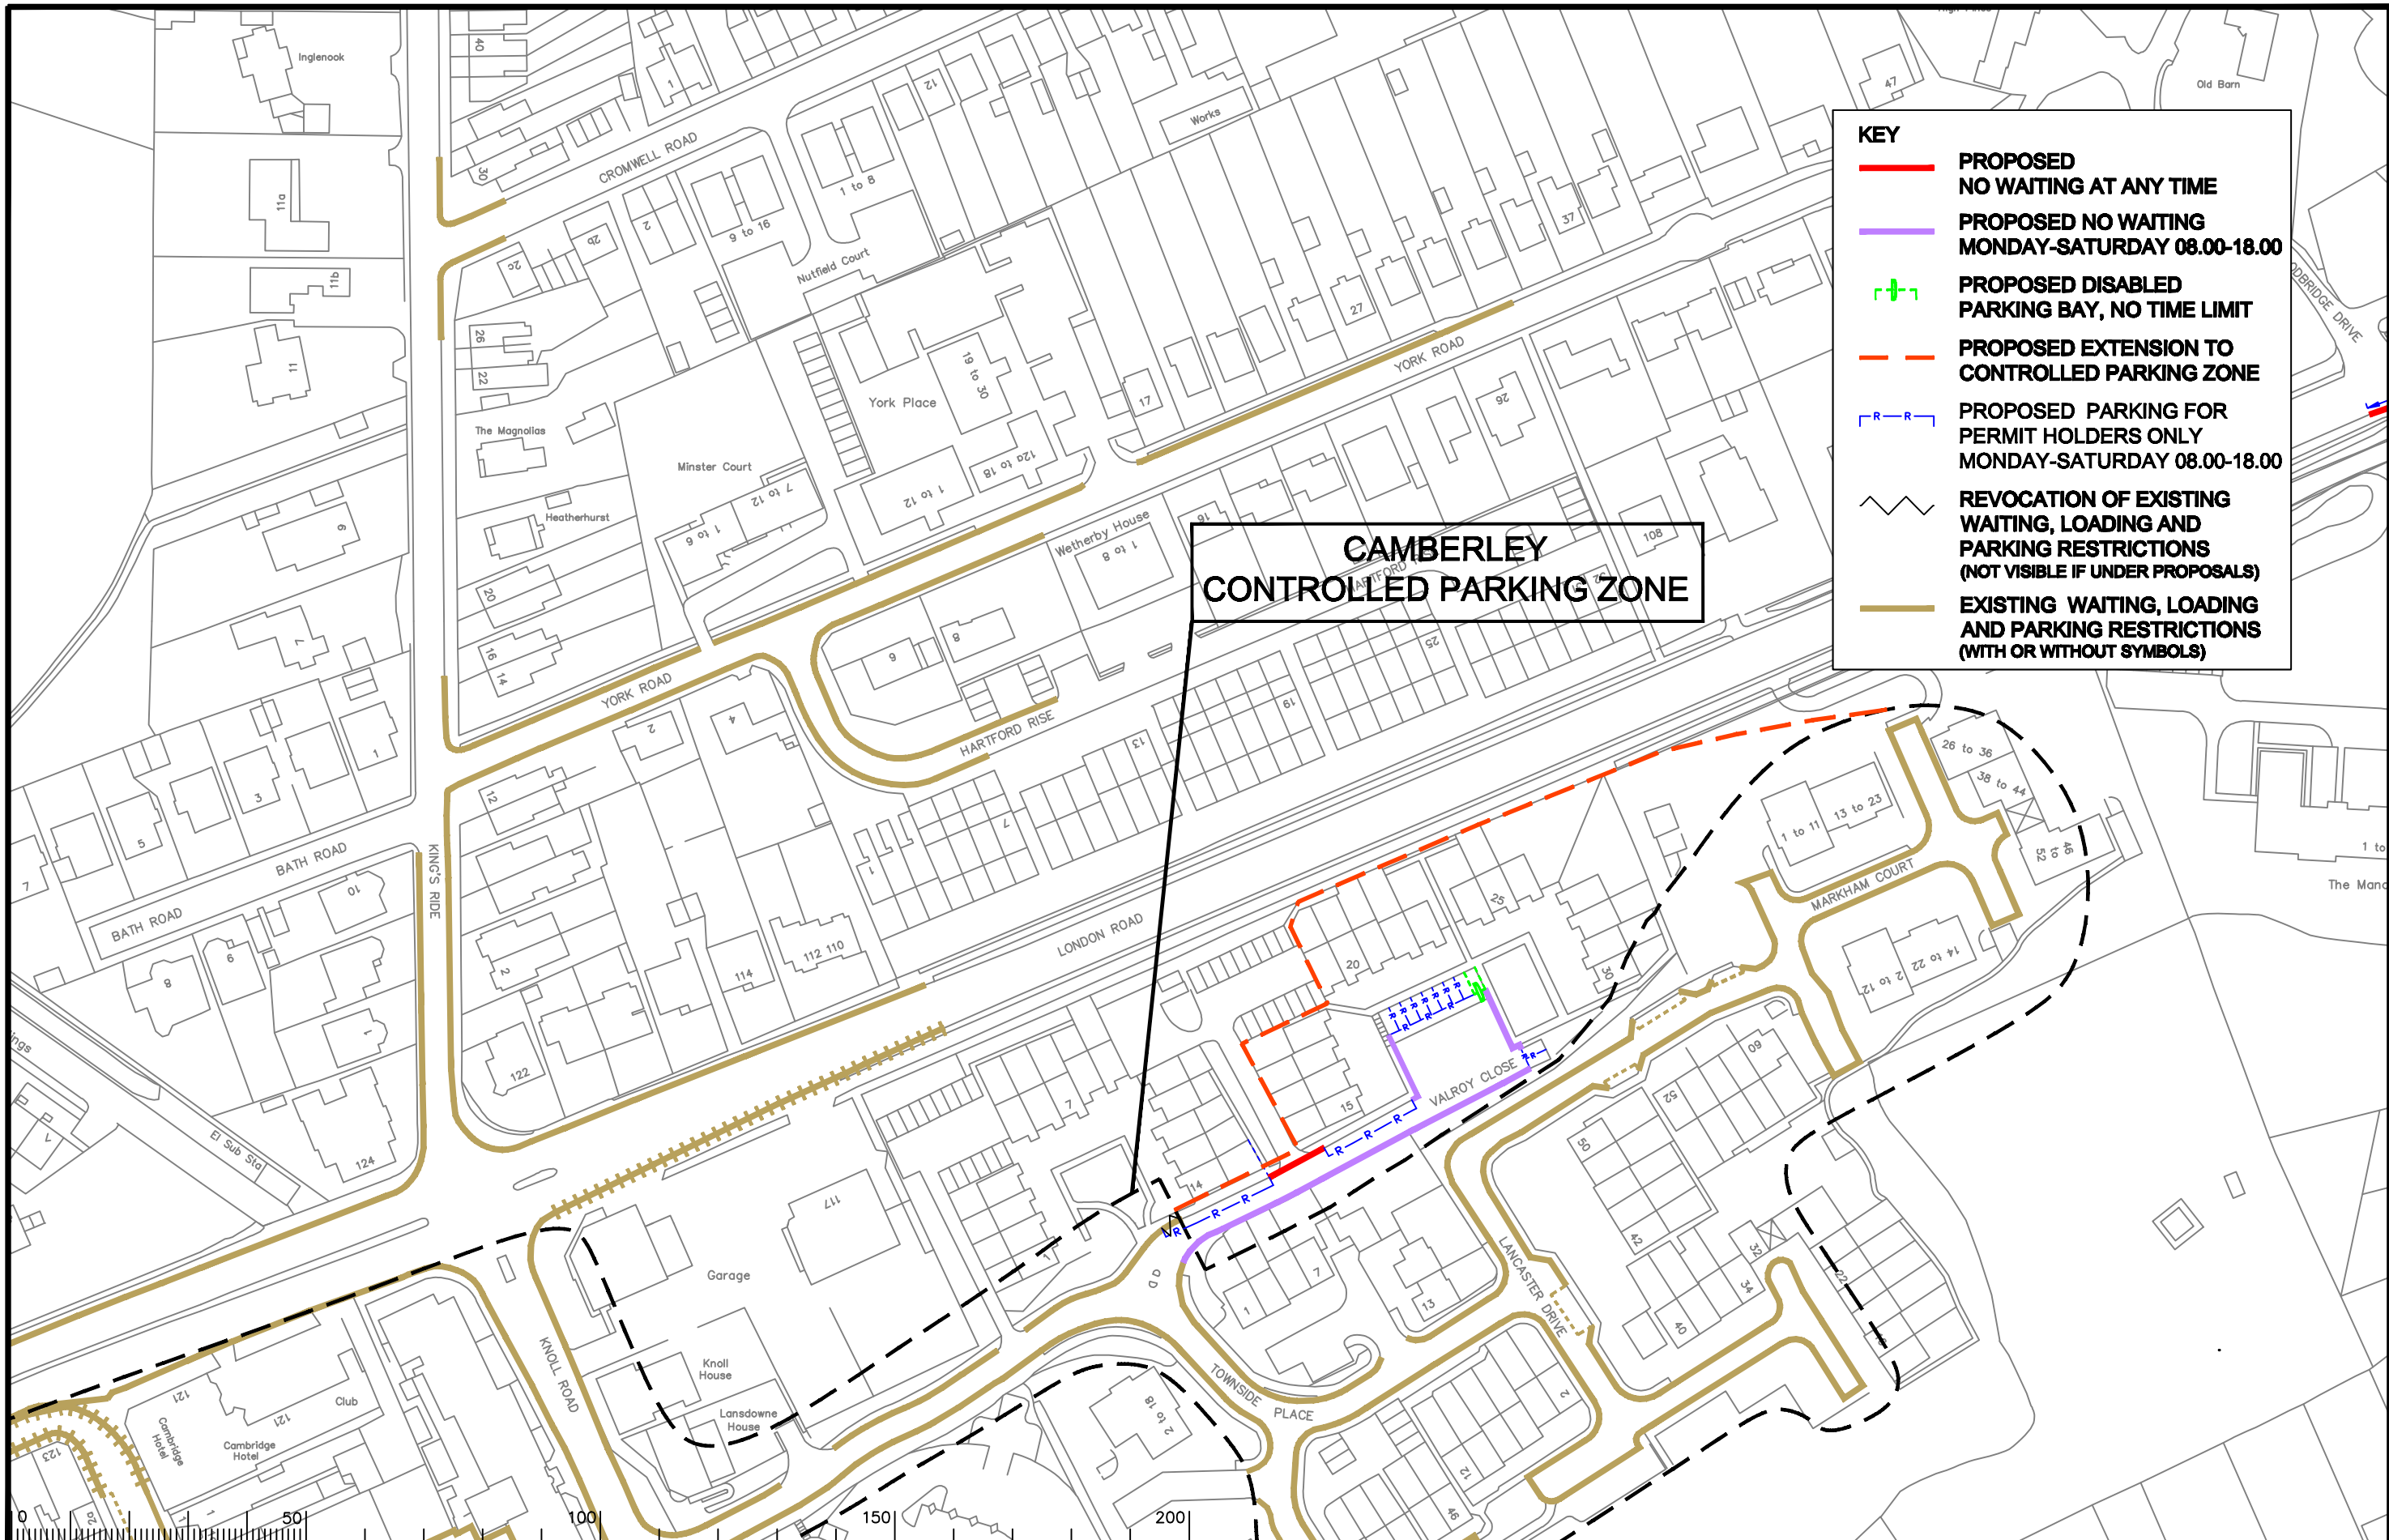

**CAMBERLEY
CONTROLLED PARKING ZONE**

KEY

- **PROPOSED NO WAITING AT ANY TIME**
- **PROPOSED NO WAITING MONDAY-SATURDAY 08.00-18.00**
- + **PROPOSED DISABLED PARKING BAY, NO TIME LIMIT**
- - - **PROPOSED EXTENSION TO CONTROLLED PARKING ZONE**
- R-R **PROPOSED PARKING FOR PERMIT HOLDERS ONLY MONDAY-SATURDAY 08.00-18.00**
- - - **REVOCAION OF EXISTING WAITING, LOADING AND PARKING RESTRICTIONS (NOT VISIBLE IF UNDER PROPOSALS)**
- **EXISTING WAITING, LOADING AND PARKING RESTRICTIONS (WITH OR WITHOUT SYMBOLS)**

Notes

Rev.	Description	Drwn	Sig.	Date	Chkd	Sig.	Date	Appr	Sig.	Date
A	RESTRICTIONS AMENDED	SDC	SDC	14.08.07	AM	AM	14.08.07	TPC	TPC	14.08.07
B	RESTRICTIONS AMENDED	SDC	SDC	16.12.08	SDC	SDC	16.12.08	SDC	SDC	16.12.08
C	RESTRICTIONS AMENDED	GAH	GAH	11.11	JAR	JAR	11.11	TPC	TPC	11.11

North Point

Used upon the Ordnance Survey mapping with the permission of the Controller of Her Majesty's Stationary Office. Crown copyright. Unauthorised reproduction infringes Crown copyright and may lead to prosecution or civil proceedings. Surrey County Council LA 076872 1996.

Drawn by: M.G. Sig. M.G. Date 03/06
 Checked by: A.M. Sig. A.M. Date 03/06
 Approved by: T.P.C. Sig. T.P.C. Date 03/06

Project: SURREY HEATH DPE CAMBERLEY CPZ

Drawing: CAMBERLEY WAITING RESTRICTIONS

SHEET OF

SURREY COUNTY COUNCIL
Sustainable Development

Project No. 3282SYH
 Contract Sheet No. 3282/1319
 Rev. C
 Classification: ADVERTISED

CAMBERLEY CONTROLLED PARKING ZONE

KEY

- **PROPOSED NO WAITING AT ANY TIME**
- **PROPOSED NO WAITING MONDAY-SATURDAY 08.00-18.00**
- REVOCAION OF EXISTING WAITING, LOADING AND PARKING RESTRICTIONS (NOT VISIBLE IF UNDER PROPOSALS)**
- **EXISTING WAITING, LOADING AND PARKING RESTRICTIONS (WITH OR WITHOUT SYMBOLS)**

Reduce width of bay by 1m at both ends

CAMBERLEY CONTROLLED PARKING ZONE

CAMBERLEY CONTROLLED PARKING ZONE



Notes

Rev.	Description	Drwn	Sig.	Date	Chkd	Sig.	Date	Appr	Sig.	Date
A	RESTRICTIONS AMENDED	SDG	SDG	14.08.07	AM	AM	14.08.07	TPC	TPC	14.08.07
B	RESTRICTIONS AMENDED	CAH	CAH	11.11	JAR	JAR	11.11	TPC	TPC	11.11



Based upon the Ordnance Survey mapping with the permission of the Controller of Her Majesty's Stationery Office © Crown copyright. Unauthorised reproduction infringes Crown copyright and may lead to prosecution or civil proceedings.
Surrey County Council LA 076872 1996.

Drawn by: M.G. Sig. M.G. Date 03/06
Checked by: A.M. Sig. A.M. Date 03/06
Approved by: T.P.C. Sig. T.P.C. Date 03/06

Project: SURREY HEATH DPE
CAMBERLEY CPZ

Drawing: CAMBERLEY
WAITING RESTRICTIONS

SHEET OF



SURREY COUNTY COUNCIL
Sustainable Development
Unit of Transport
Local Area Planning

Project No. 3282SYH
Contract Sheet No. 3282/1323
Drawing No. B
Rev. B
Classification: ADVERTISED