

Parking bays are being altered to match layout on the ground, including new sections of double yellow lines between the bays to maintain access at all times

CAMBERLEY CONTROLLED PARKING ZONE

CAMBERLEY CONTROLLED PARKING ZONE

KEY

- PROPOSED NO WAITING AT ANY TIME
- - - PROPOSED FREE UNLIMITED PARKING
- - - PROPOSED PARKING FOR PERMIT HOLDERS ONLY MONDAY-SATURDAY 08.00-18.00
- ~ ~ ~ REVOCATION OF EXISTING WAITING, LOADING AND PARKING RESTRICTIONS (NOT VISIBLE IF UNDER PROPOSALS)
- EXISTING WAITING, LOADING AND PARKING RESTRICTIONS (WITH OR WITHOUT SYMBOLS)

Notes

Rev.	Description	Drwn	Sig.	Date	Chkd	Sig.	Date	Appr	Sig.	Date
A	RESTRICTIONS AMENDED	BOC	BOC	14.08.07	A.M.	A.M.	14.08.07	TPC	TPC	14.08.07
B	RESTRICTIONS AMENDED	CAH	CAH	04.11	JAR	JAR	04.11	TPC	TPC	04.11
C	RESTRICTIONS AMENDED	CAH	CAH	11.11	JAR	JAR	11.11	TPC	TPC	11.11

Drwn	Sig.	Date	Chkd	Sig.	Date	Appr	Sig.	Date
BOC	BOC	14.08.07	A.M.	A.M.	14.08.07	TPC	TPC	14.08.07
CAH	CAH	04.11	JAR	JAR	04.11	TPC	TPC	04.11
CAH	CAH	11.11	JAR	JAR	11.11	TPC	TPC	11.11

North Point

Based upon the Ordnance Survey mapping with the permission of the Controller of Her Majesty's Stationary Office © Crown copyright. Unauthorised reproduction infringes Crown copyright and may lead to prosecution or other proceedings. Surrey County Council LA 075872 1996.


Drawn by	M.G.	Sig.	M.G.	Date	03/06
Checked by	A.M.	Sig.	A.M.	Date	03/06
Approved by	T.P.C.	Sig.	T.P.C.	Date	03/06

SURREY HEATH DPE
CAMBERLEY CPZ

CAMBERLEY
WAITING RESTRICTIONS

SURREY COUNTY COUNCIL
Sustainable Development


Project No. 3282SYH
Contract Sheet No. 5282/1329
Drawing No. 5282/1329
Rev. C
Classification ADVERTISED

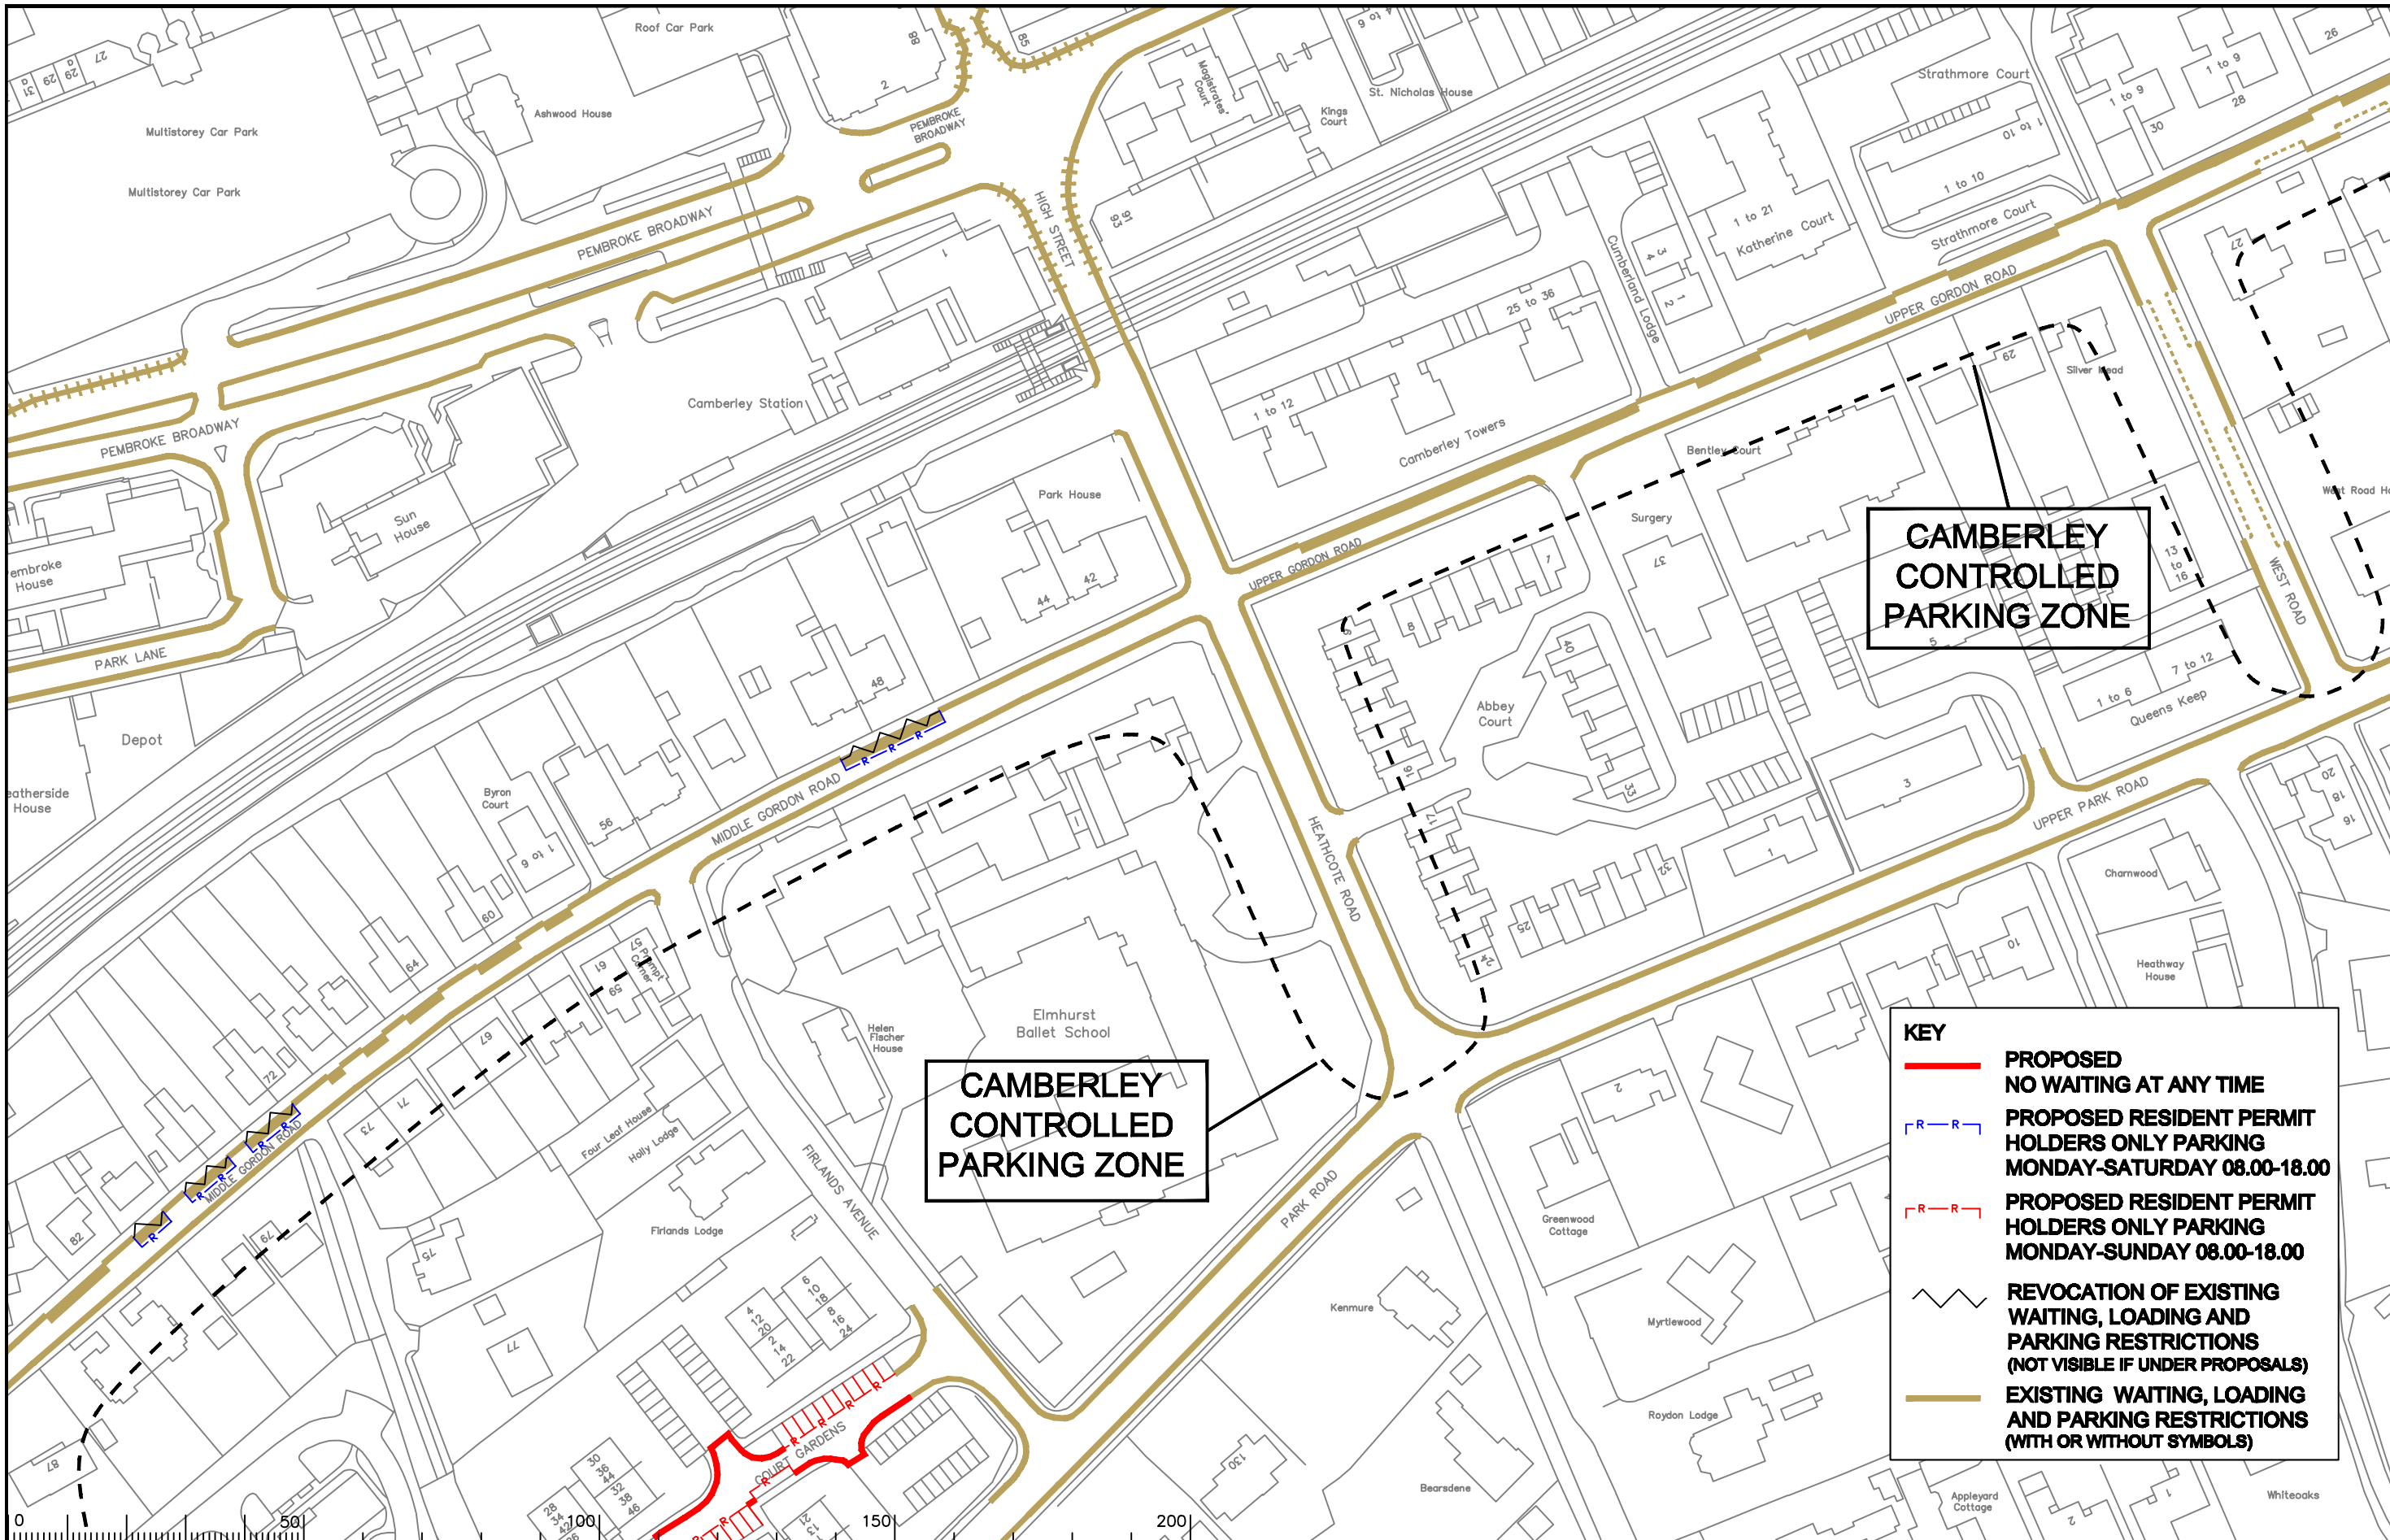

**CAMBERLEY
CONTROLLED
PARKING ZONE**

**CAMBERLEY
CONTROLLED
PARKING ZONE**

KEY

-  **PROPOSED NO WAITING AT ANY TIME**
-  **PROPOSED RESIDENT PERMIT HOLDERS ONLY PARKING MONDAY-SATURDAY 08.00-18.00**
-  **PROPOSED RESIDENT PERMIT HOLDERS ONLY PARKING MONDAY-SUNDAY 08.00-18.00**
-  **REVOCAION OF EXISTING WAITING, LOADING AND PARKING RESTRICTIONS (NOT VISIBLE IF UNDER PROPOSALS)**
-  **EXISTING WAITING, LOADING AND PARKING RESTRICTIONS (WITH OR WITHOUT SYMBOLS)**

Notes

Rev.	Description	Drwn	Sig.	Date	Chkd	Sig.	Date	Appr	Sig.	Date
A	RESTRICTIONS AMENDED	SDC	SDC	14.08.07	AM	AM	14.08.07	TPC	TPC	14.08.07
B	ATRIUM DETAILS AND RESTRICTIONS ADDED	SDC	SDC	24.07.08	TPC	TPC	24.07.08	TPC	TPC	24.07.08
C	RESTRICTIONS AMENDED	CAH	CAH	11.11	JAR	JAR	11.11	TPC	TPC	11.11

Drwn	Sig.	Date	Chkd	Sig.	Date	Appr	Sig.	Date
SDC	SDC	14.08.07	AM	AM	14.08.07	TPC	TPC	14.08.07
SDC	SDC	24.07.08	TPC	TPC	24.07.08	TPC	TPC	24.07.08
CAH	CAH	11.11	JAR	JAR	11.11	TPC	TPC	11.11

North Point

Checked by: M.G. Date: 03/06

Checked by originator: A.M. Date: 03/06


Approved by: T.P.C. Date: 03/06

SURREY HEATH DPE
CAMBERLEY CPZ

CAMBERLEY
WAITING RESTRICTIONS

SURREY COUNTY COUNCIL
Sustainable Development

Project No. 3282SYH
Contract Sheet No. 3282/1326
Drawing No. 3282/1326
Rev. C
Classification: ADVERTISED

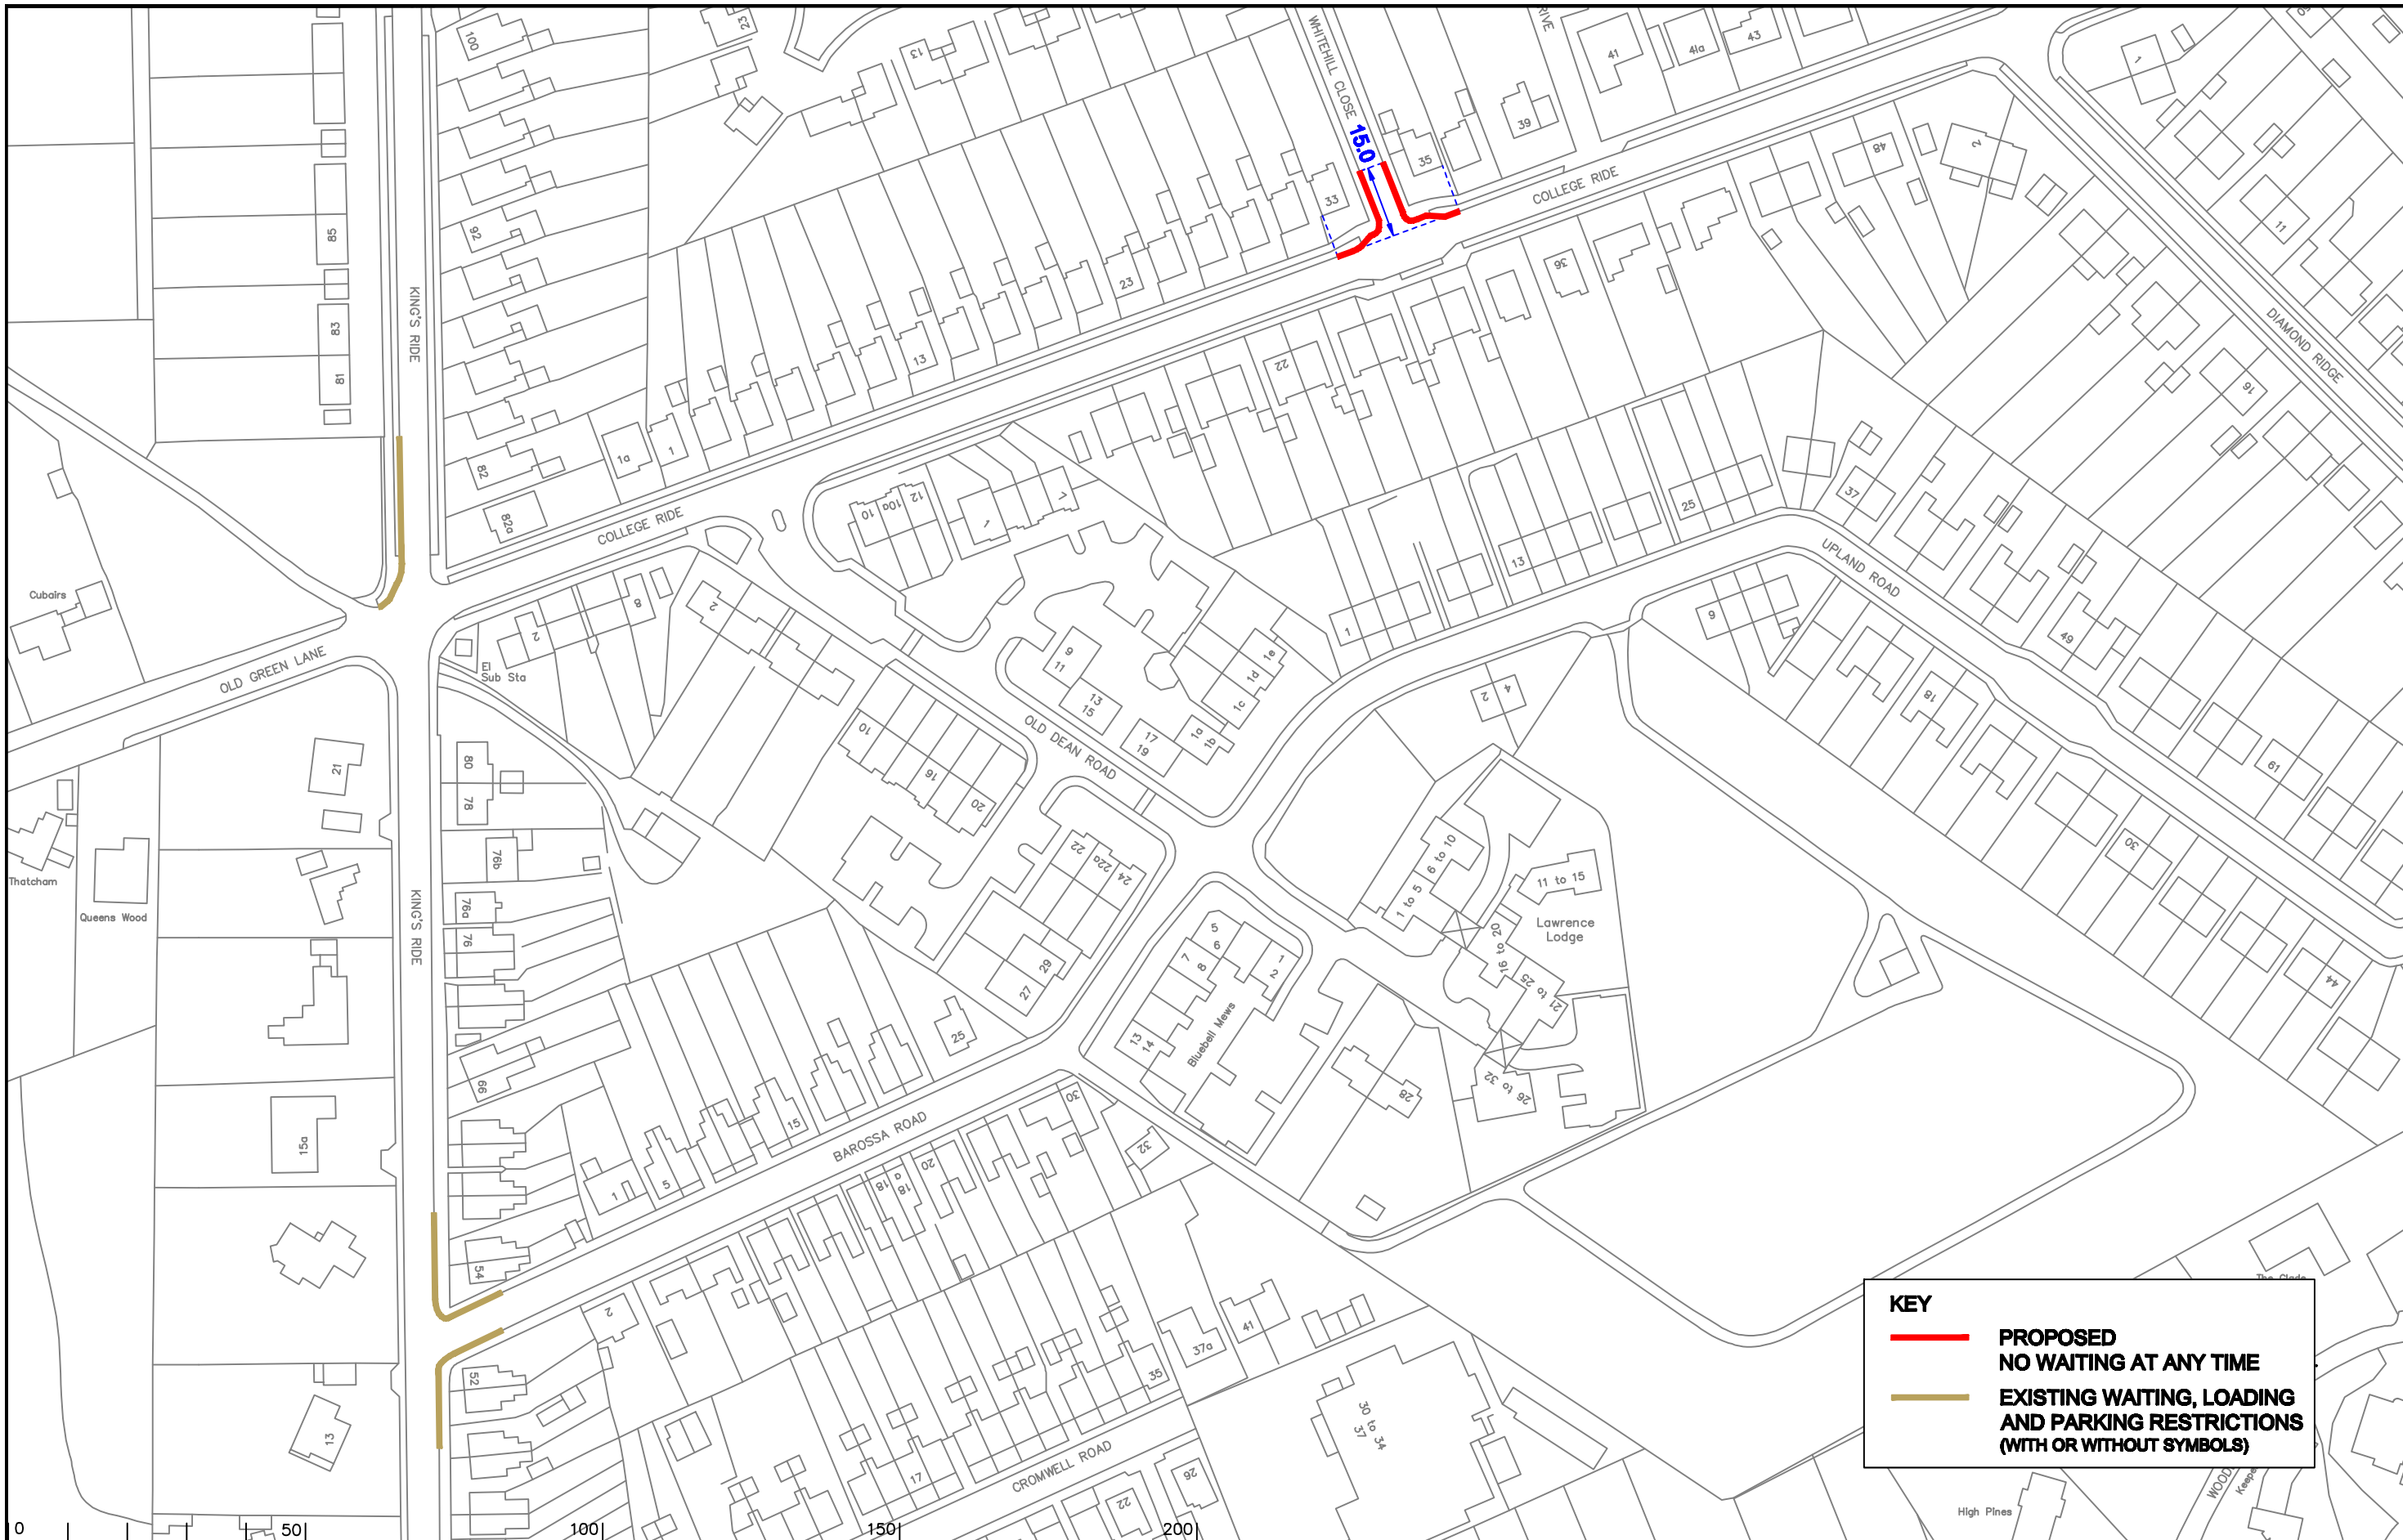

KEY

— **PROPOSED NO WAITING AT ANY TIME**

— **EXISTING WAITING, LOADING AND PARKING RESTRICTIONS (WITH OR WITHOUT SYMBOLS)**

Notes

0 50 100 150 200

Rev.	Description	Drwn	Sig.	Date	Chkd	Sig.	Date	Appr	Sig.	Date
A	RESTRICTIONS ADDED	CAH	CAH	02/12	JAR	JAR	02/12	RH	RH	02/12

North Point

Based upon the Ordnance Survey mapping with the permission of the Controller of Her Majesty's Stationary Office © Crown copyright. Unauthorised reproduction infringes Crown copyright and may lead to prosecution or civil proceedings. Surrey County Council LA 078872 1996.

Drawn by	CAH	Sig.	CAH	Date	04/11
Checked by	JAR	Sig.	JAR	Date	04/11
Approved by	T.P.C.	Sig.	T.P.C.	Date	04/11

Project

SURREY HEATH DPE RURAL AREA

CAMBERLEY WAITING RESTRICTIONS

SHEET OF

SURREY COUNTY COUNCIL
Sustainable Development

Project No. 3282SYH
Contract Sheet No. 3282/1368
Drawing No. A
Rev. A
Classification ADVERTISED