

**KEY**

- **PROPOSED NO WAITING AT ANY TIME**
- REVOCAION OF EXISTING WAITING, LOADING AND PARKING RESTRICTIONS (NOT VISIBLE IF UNDER PROPOSALS)**
- **EXISTING WAITING, LOADING AND PARKING RESTRICTIONS (WITH OR WITHOUT SYMBOLS)**

**RESTRICTED ZONE**

**Notes**

**Restricted Zone - No Waiting At Any Time,**

**Pedestrian Zone - No Vehicles except for disabled badge holders, for collection of goods from Service Areas 3 and 5, and for permit holders.**

Rev.	Description	Drwn	Sig.	Date	Chkd	Sig.	Date	Appr	Sig.	Date
A	RESTRICTIONS AMENDED	SDC	SDC	14.08.07	A.M	A.M	14.08.07	TPC	TPC	14.08.07
B	PARK STREET DETAILS ADDED	SDC	SDC	28.05.08	TPC	TPC	28.05.08	TPC	TPC	28.05.08
C	ATRIUM DETAILS AND RESTRICTIONS ADDED	SDC	SDC	24.07.08	TPC	TPC	24.07.08	TPC	TPC	24.07.08
D	RESTRICTIONS AMENDED	CAH	CAH	04.11	JAR	JAR	04.11	TPC	TPC	04.11
E	RESTRICTIONS AMENDED	CAH	CAH	11.11	JAR	JAR	11.11	TPC	TPC	11.11

Based upon the Ordnance Survey mapping with the permission of the Controller of Her Majesty's Stationary Office © Crown copyright. Unauthorised reproduction infringes Crown copyright and may lead to prosecution or civil proceedings.  
Surrey County Council LA 076872 1996.

North Point

Drawn by: M.G. Sig. M.G. Date 03/06  
Checked by: A.M. Sig. A.M. Date 03/06  
Approved by: T.P.C. Sig. T.P.C. Date 03/06


**SURREY HEATH DPE  
CAMBERLEY CPZ**

**CAMBERLEY  
WAITING RESTRICTIONS**


SHEET OF


**SURREY COUNTY COUNCIL**  
Sustainable Development  
Head of Transport  
01483 211111  
www.surrey.gov.uk

Project No. 3282SYH  
Contract No. 3282/1324  
Drawing No. E  
Rev. E  
Classification  
**ADVERTISED**

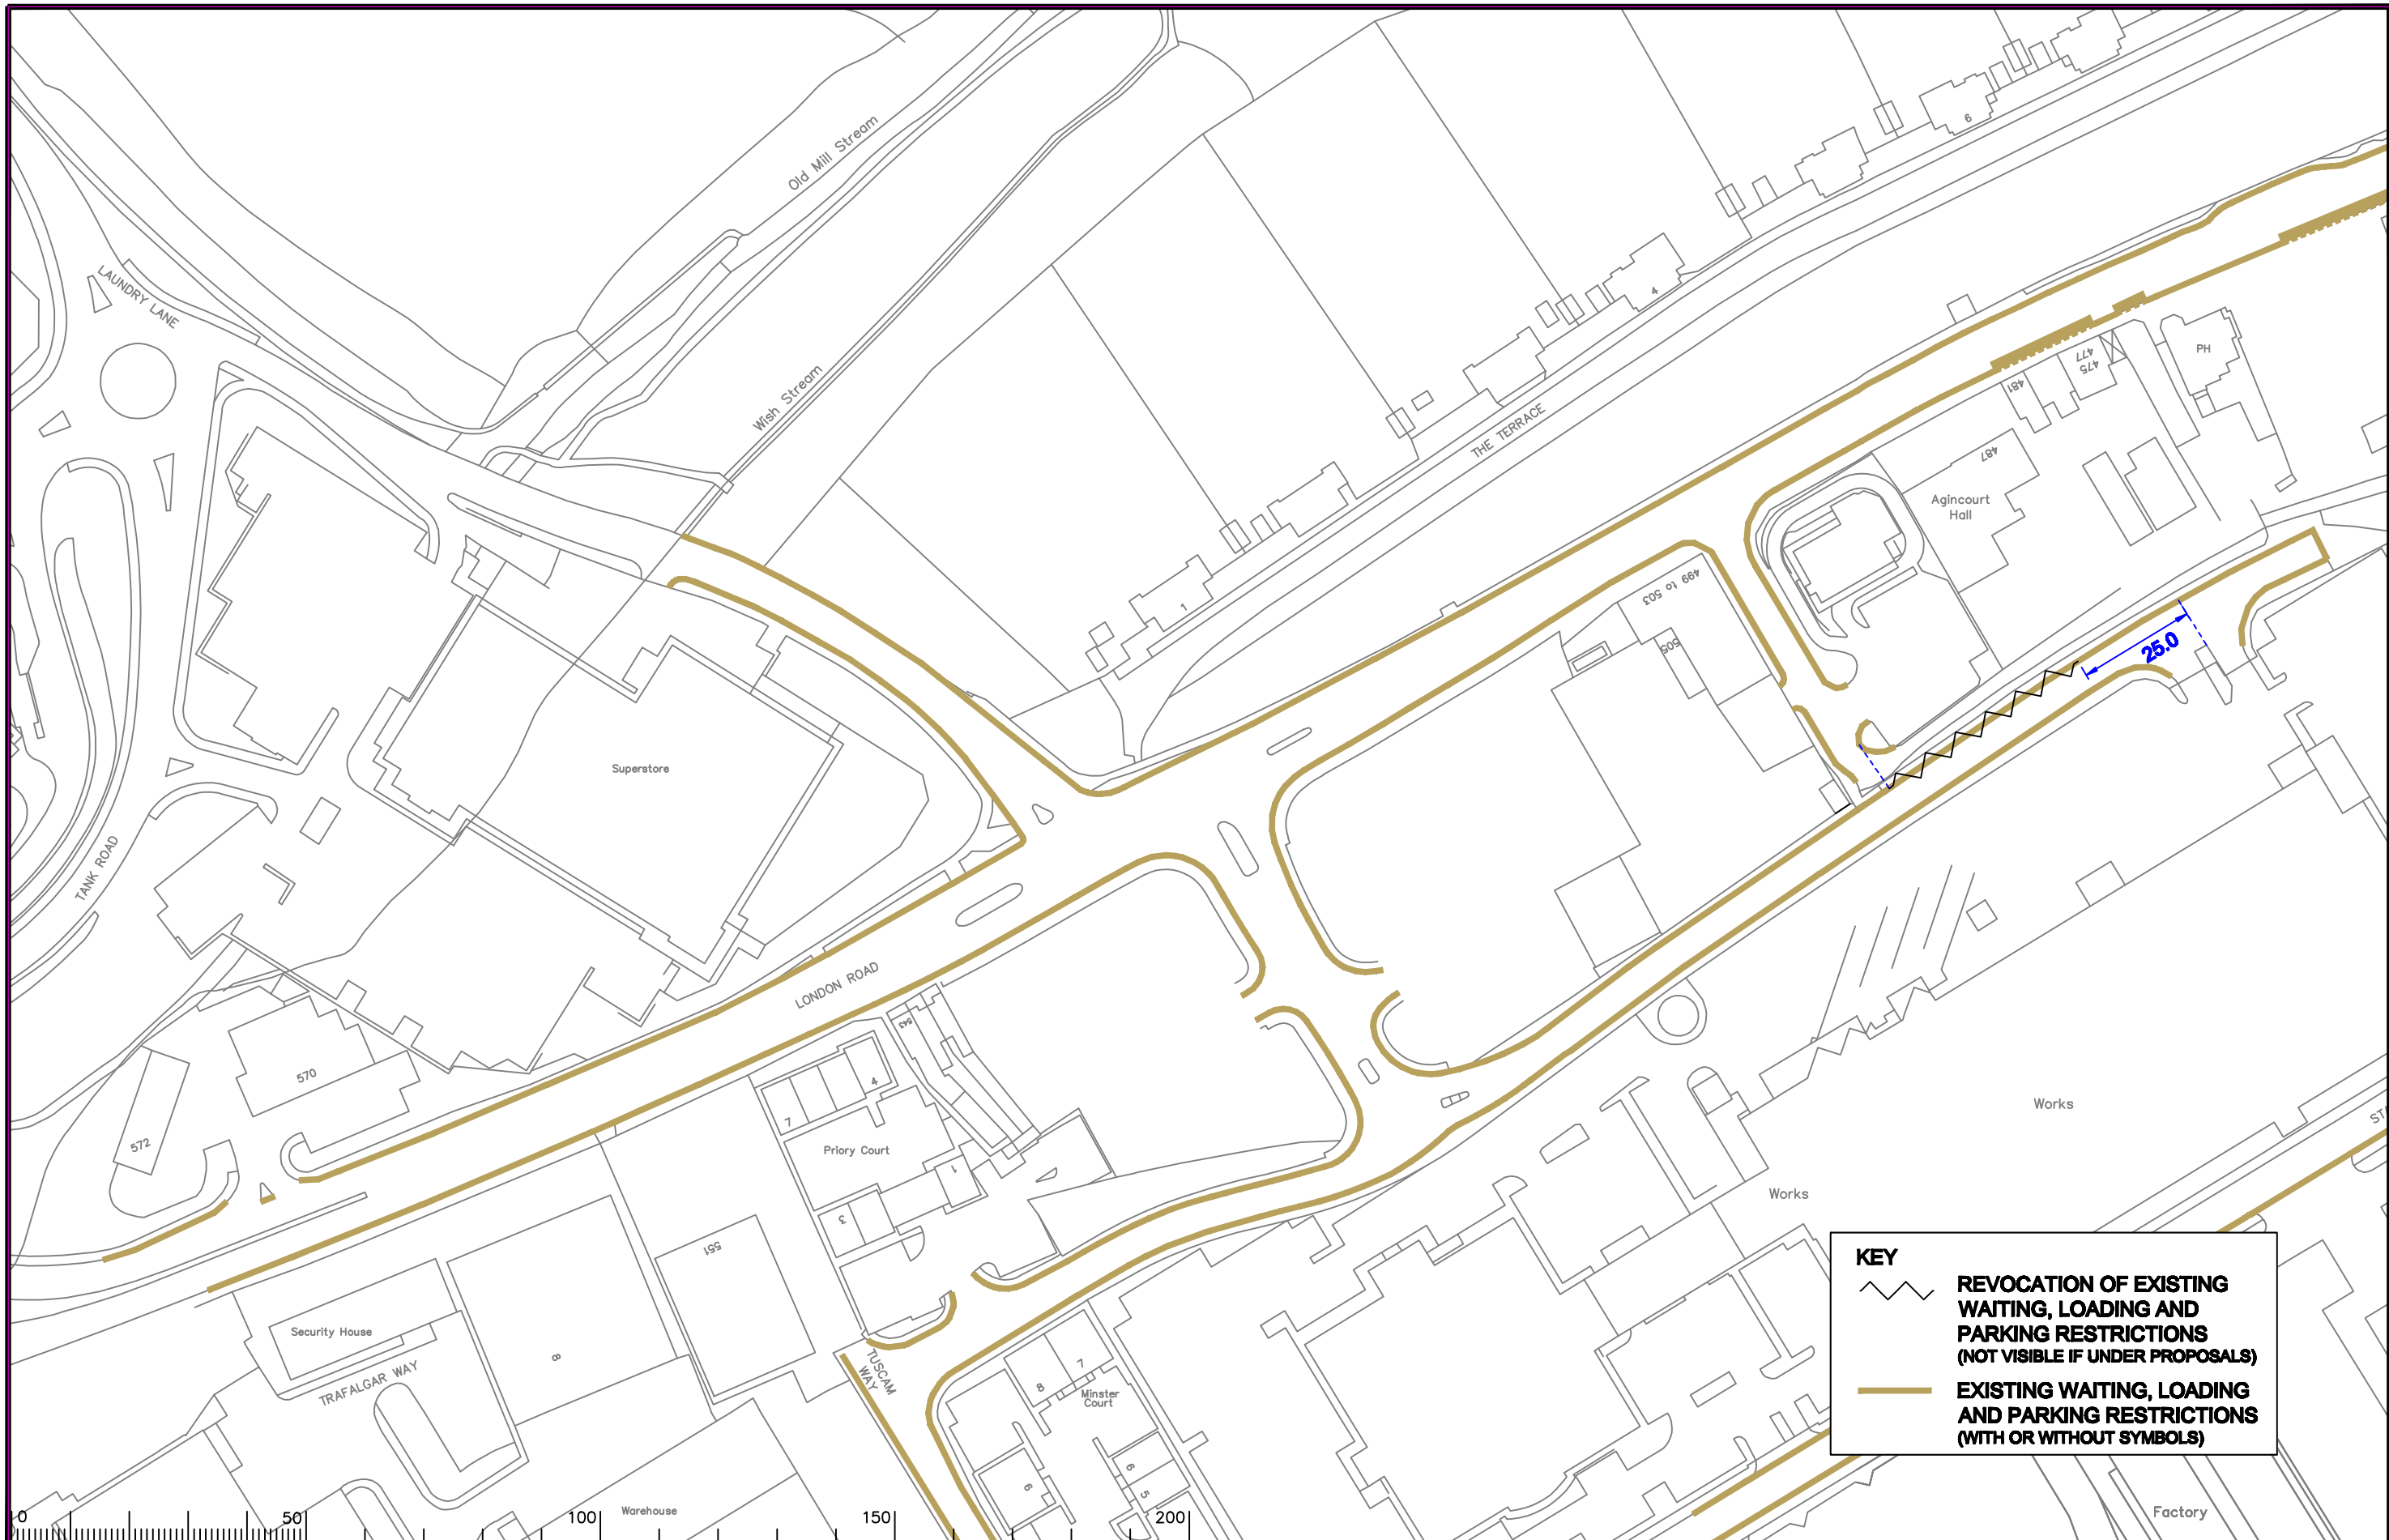

**KEY**

 **REVOCAION OF EXISTING WAITING, LOADING AND PARKING RESTRICTIONS (NOT VISIBLE IF UNDER PROPOSALS)**

 **EXISTING WAITING, LOADING AND PARKING RESTRICTIONS (WITH OR WITHOUT SYMBOLS)**

Notes

Rev.	Description	Drwn	Sig.	Date	Chkd	Sig.	Date	Appr	Sig.	Date
A	RESTRICTIONS AMENDED	SDC	SDC	14.08.07	AM	AM	14.08.07	TPC	TPC	14.08.07
B	SYMBOLS ADDED TO LIMITS	SDC	SDC	01.08.08	AM	AM	01.08.08	TPC	TPC	01.08.08
C	RESTRICTIONS AMENDED	SDC	SDC	16.12.08	SDC	SDC	16.12.08	SDC	SDC	16.12.08
D	RESTRICTIONS AMENDED	GAH	GAH	11.11	JAR	JAR	11.11	TPC	TPC	11.11

Based upon the Ordnance Survey mapping with the permission of the Controller of Her Majesty's Stationery Office © Crown copyright. Unauthorised reproduction infringes Crown copyright and may lead to prosecution or civil proceedings. Surrey County Council LA 076872 1996.

Drawn by: M.G. Sig. M.G. Date: 03/06


Checked by: A.M. Sig. A.M. Date: 03/06

Approved by: T.P.C. Sig. T.P.C. Date: 03/06

SURREY HEATH DPE RURAL AREA


CAMBERLEY WAITING RESTRICTIONS

SHEET OF





**SURREY COUNTY COUNCIL**  
Sustainable Development  
Head of Transportation  
LA 100  
Reduced Carbon City 2015

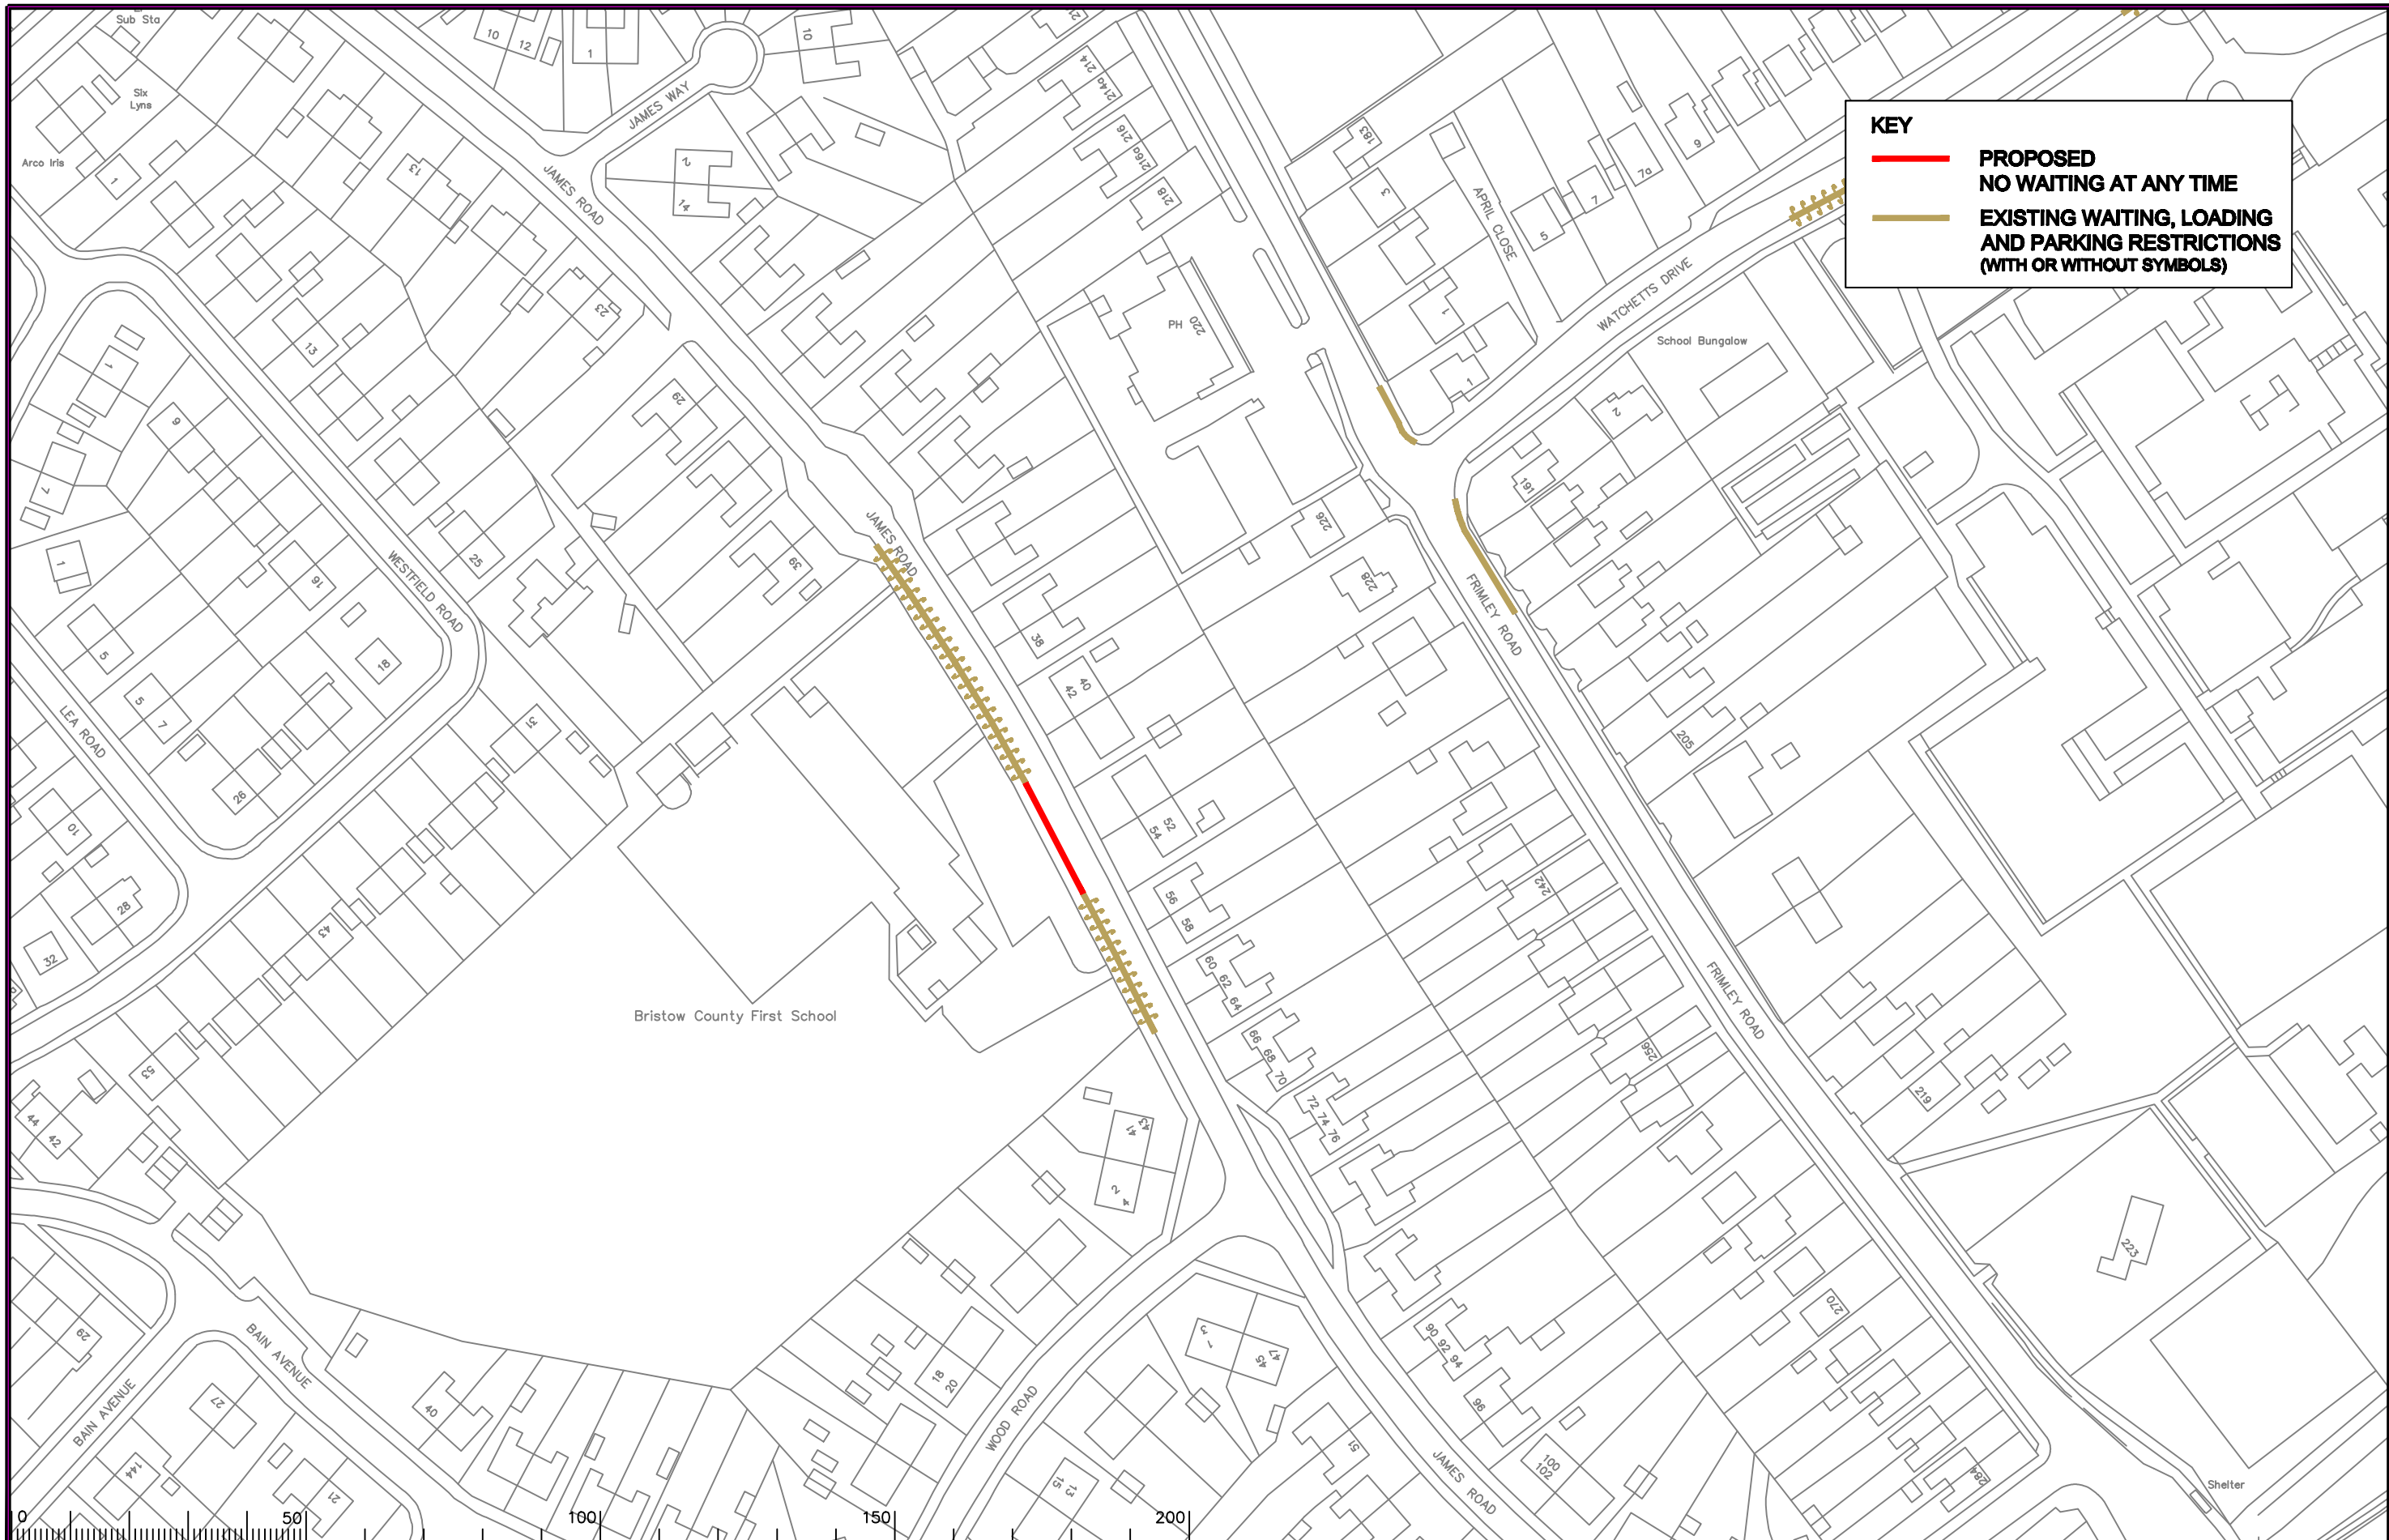Project No. 3282SYH  
Contract Sheet No. 3282/1331  
Drawing No. 3282/1331  
Rev. D  
Classification: ADVERTISED



**KEY**

 **PROPOSED  
NO WAITING AT ANY TIME**

 **EXISTING WAITING, LOADING  
AND PARKING RESTRICTIONS  
(WITH OR WITHOUT SYMBOLS)**

Notes

Rev.	Description	Drwn	Sig.	Date	Chkd	Sig.	Date	Appr	Sig.	Date
A	RESTRICTIONS AMENDED	SDC	SDC	16.12.08	SDC	SDC	16.12.08			
B	RESTRICTIONS AMENDED	CAH	CAH	11.11	JAR	JAR	11.11	TPC	TPC	11.1

North Point

Based upon the Ordnance Survey mapping with the permission of the Controller of Her Majesty's Stationery Office © Crown copyright. Unauthorised reproduction infringes Crown copyright and may lead to prosecution or civil proceedings. Surrey County Council LA 076872 1996.

Drawn by M.G. Sig. M.G. Date 03/06

Checked by A.M. Sig. A.M. Date 03/06


Approved by T.P.C. Sig. T.P.C. Date 03/06

Project

**SURREY HEATH DPE  
RURAL AREA**

**CAMBERLEY  
WAITING RESTRICTIONS**

SHEET OF




**SURREY  
COUNTY COUNCIL**  
Sustainable Development  
Head of Transportation  
Surrey County Council

Project No. 3282SYH

Contract Sheet No. 3282/1343 Rev. B

Classification: ADVERTISED

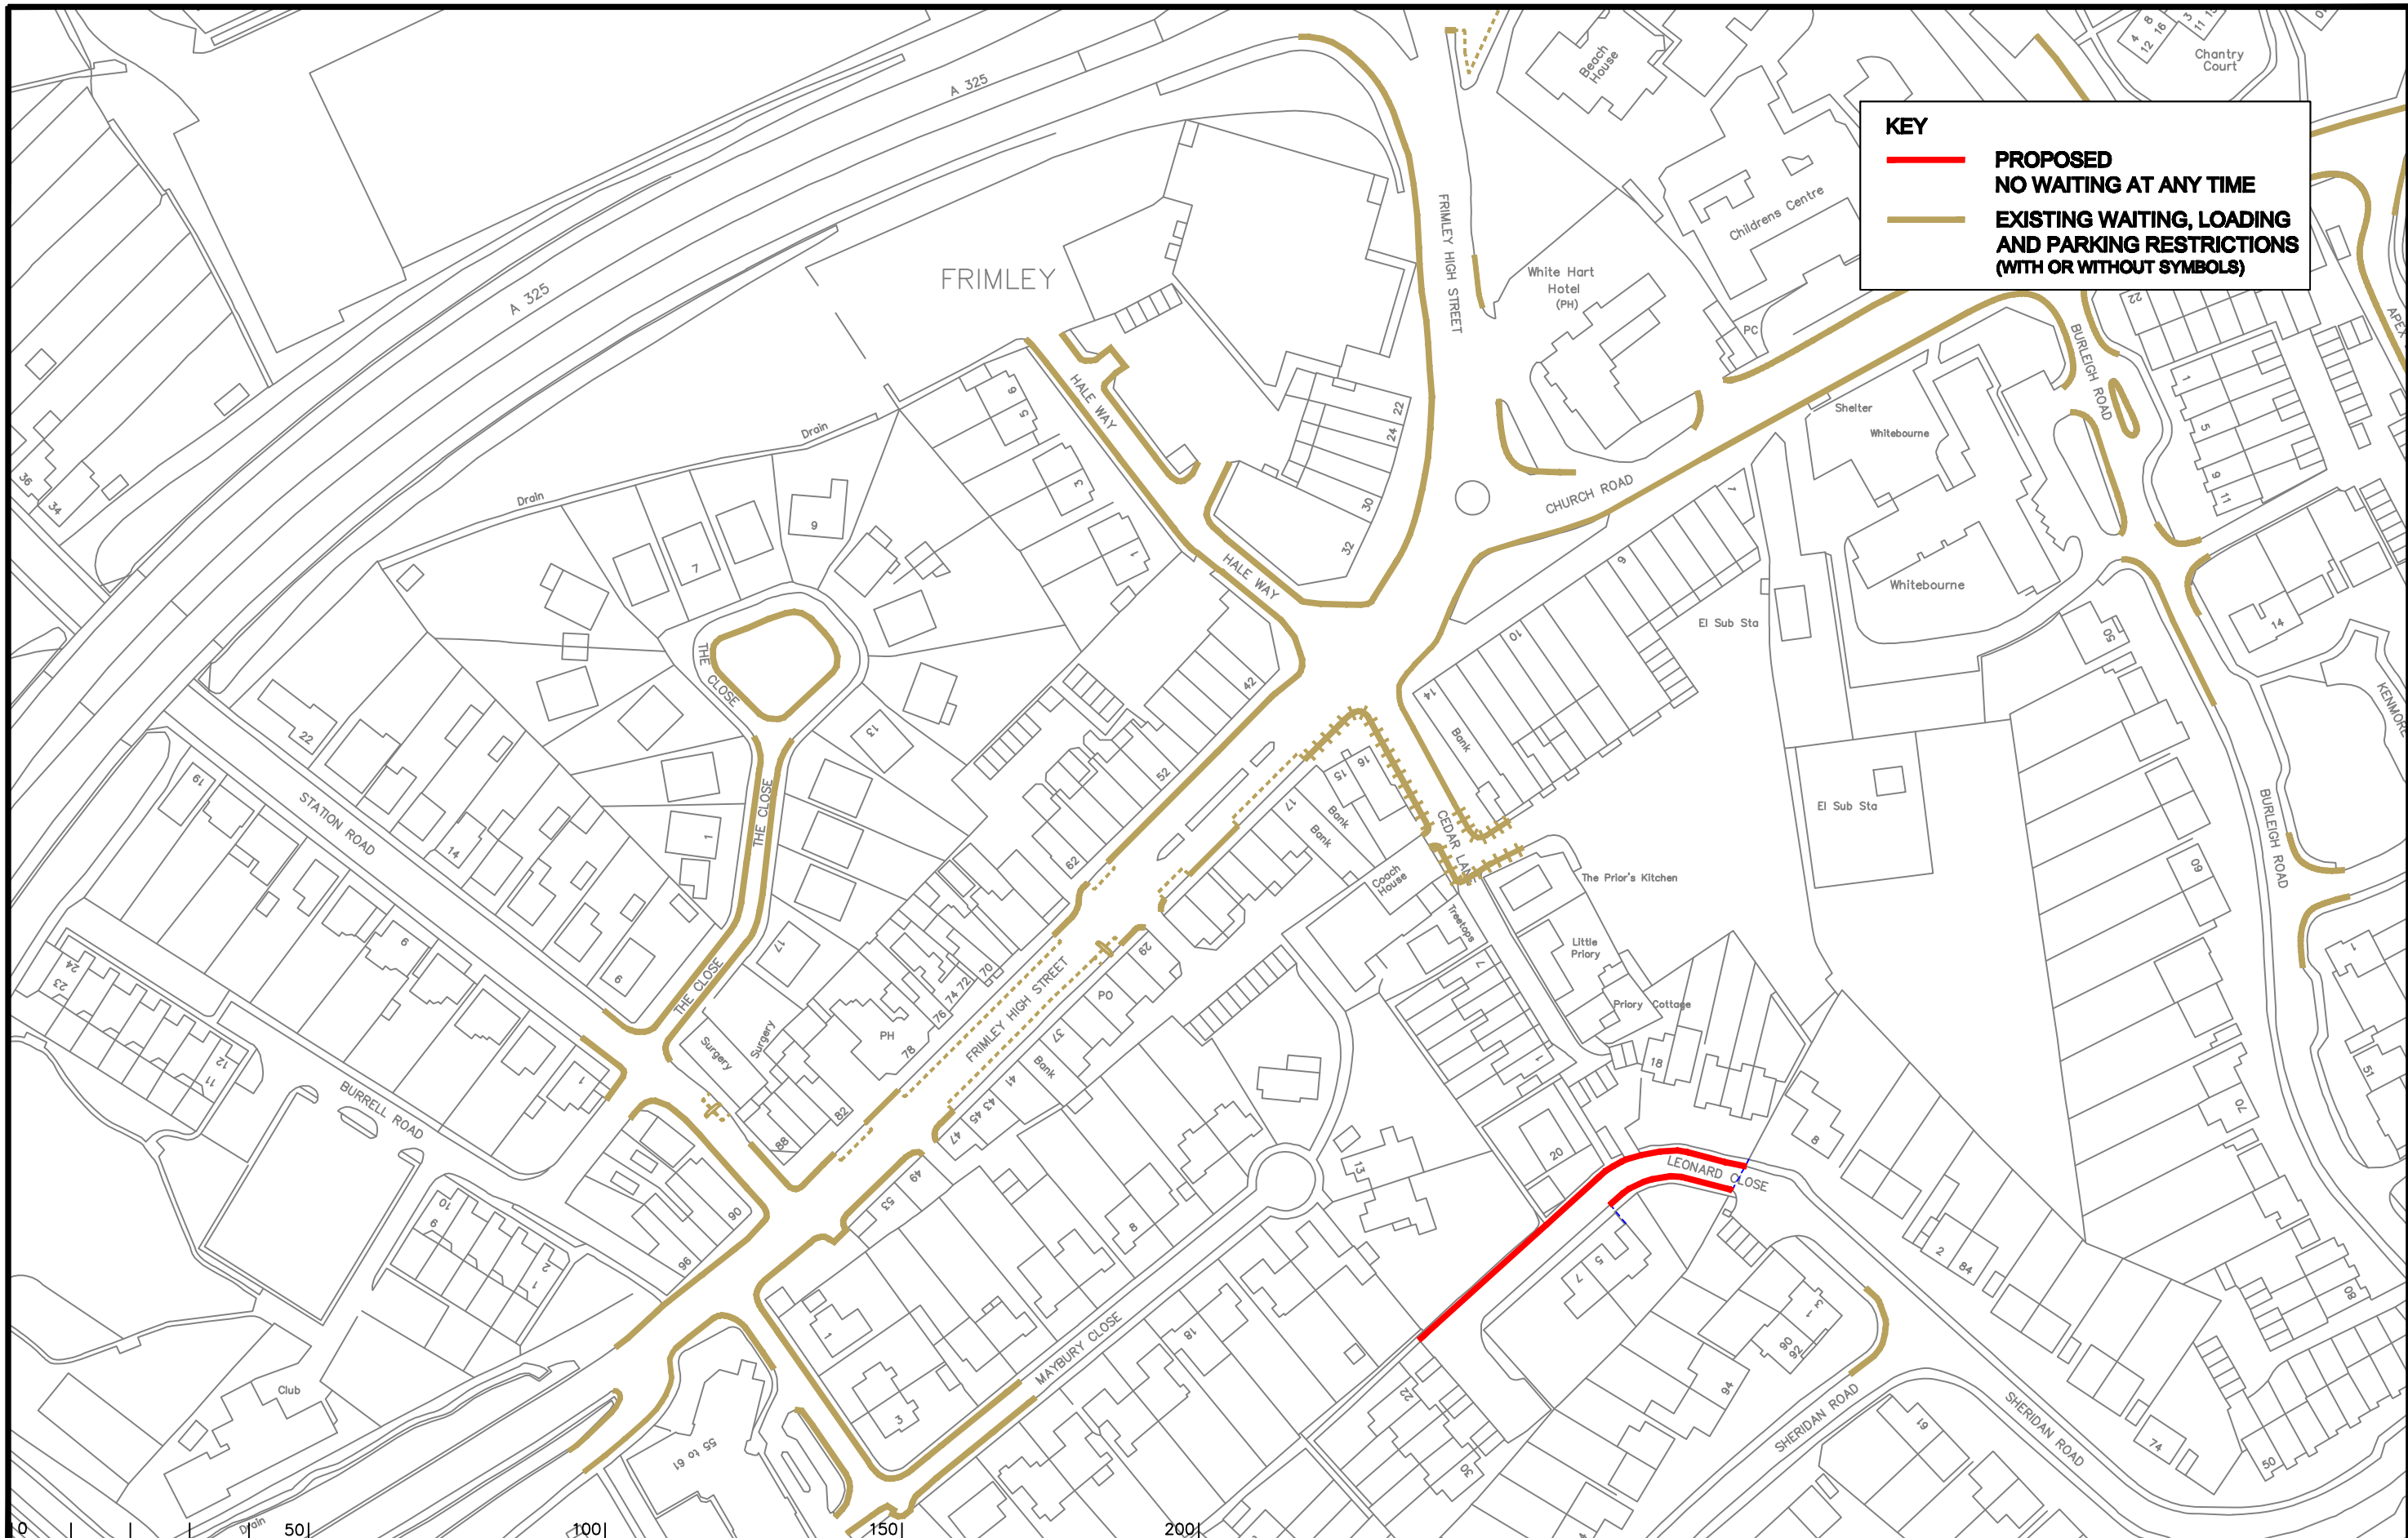

**KEY**

**—** PROPOSED  
NO WAITING AT ANY TIME

**—** EXISTING WAITING, LOADING  
AND PARKING RESTRICTIONS  
(WITH OR WITHOUT SYMBOLS)

Notes

Rev.	Description	Drwn	Sig.	Date	Chkd	Sig.	Date	Appr	Sig.	Date
A	RESTRICTIONS AMENDED	SDC	SDC	14.08.07	AM	AM	14.08.07	TPC	TPC	14.08.07
B	RESTRICTIONS AMENDED	SDC	SDC	16.12.08	SDC	SDC	16.12.08	SDC	SDC	16.12.08
C	RESTRICTIONS AMENDED	GAH	GAH	04.11	JAR	JAR	04.11	TPC	TPC	04.11
D	RESTRICTIONS AMENDED	GAH	GAH	11.11	JAR	JAR	11.11	TPC	TPC	11.11

Drwn	Sig.	Date	Chkd	Sig.	Date	Appr	Sig.	Date
SDC	SDC	14.08.07	AM	AM	14.08.07	TPC	TPC	14.08.07
SDC	SDC	16.12.08	SDC	SDC	16.12.08	SDC	SDC	16.12.08
GAH	GAH	04.11	JAR	JAR	04.11	TPC	TPC	04.11
GAH	GAH	11.11	JAR	JAR	11.11	TPC	TPC	11.11

Scale 1:1250

North Point

Based upon the Ordnance Survey mapping with the permission of the Controller of Her Majesty's Stationery Office. Crown copyright. Unauthorised reproduction infringes Crown copyright and may lead to prosecution or civil proceedings. Surrey County Council LA 076872 1996.

Drawn by: M.G. Sig. M.G. Date 03/06

Checked by: A.M. Sig. A.M. Date 03/06

Approved by: T.P.C. Sig. T.P.C. Date 03/06


SURREY HEATH DPE  
RURAL AREA

FRIMLEY  
WAITING RESTRICTIONS

SHEET OF

**SURREY COUNTY COUNCIL**  
Sustainable Development  
Head of Transport  
Medway Office City Gate Park

Project No. 3282SYH  
Contract Sheet No. 3282/1349  
Drawing No. 3282/1349  
Rev. D  
Classification ADVERTISED

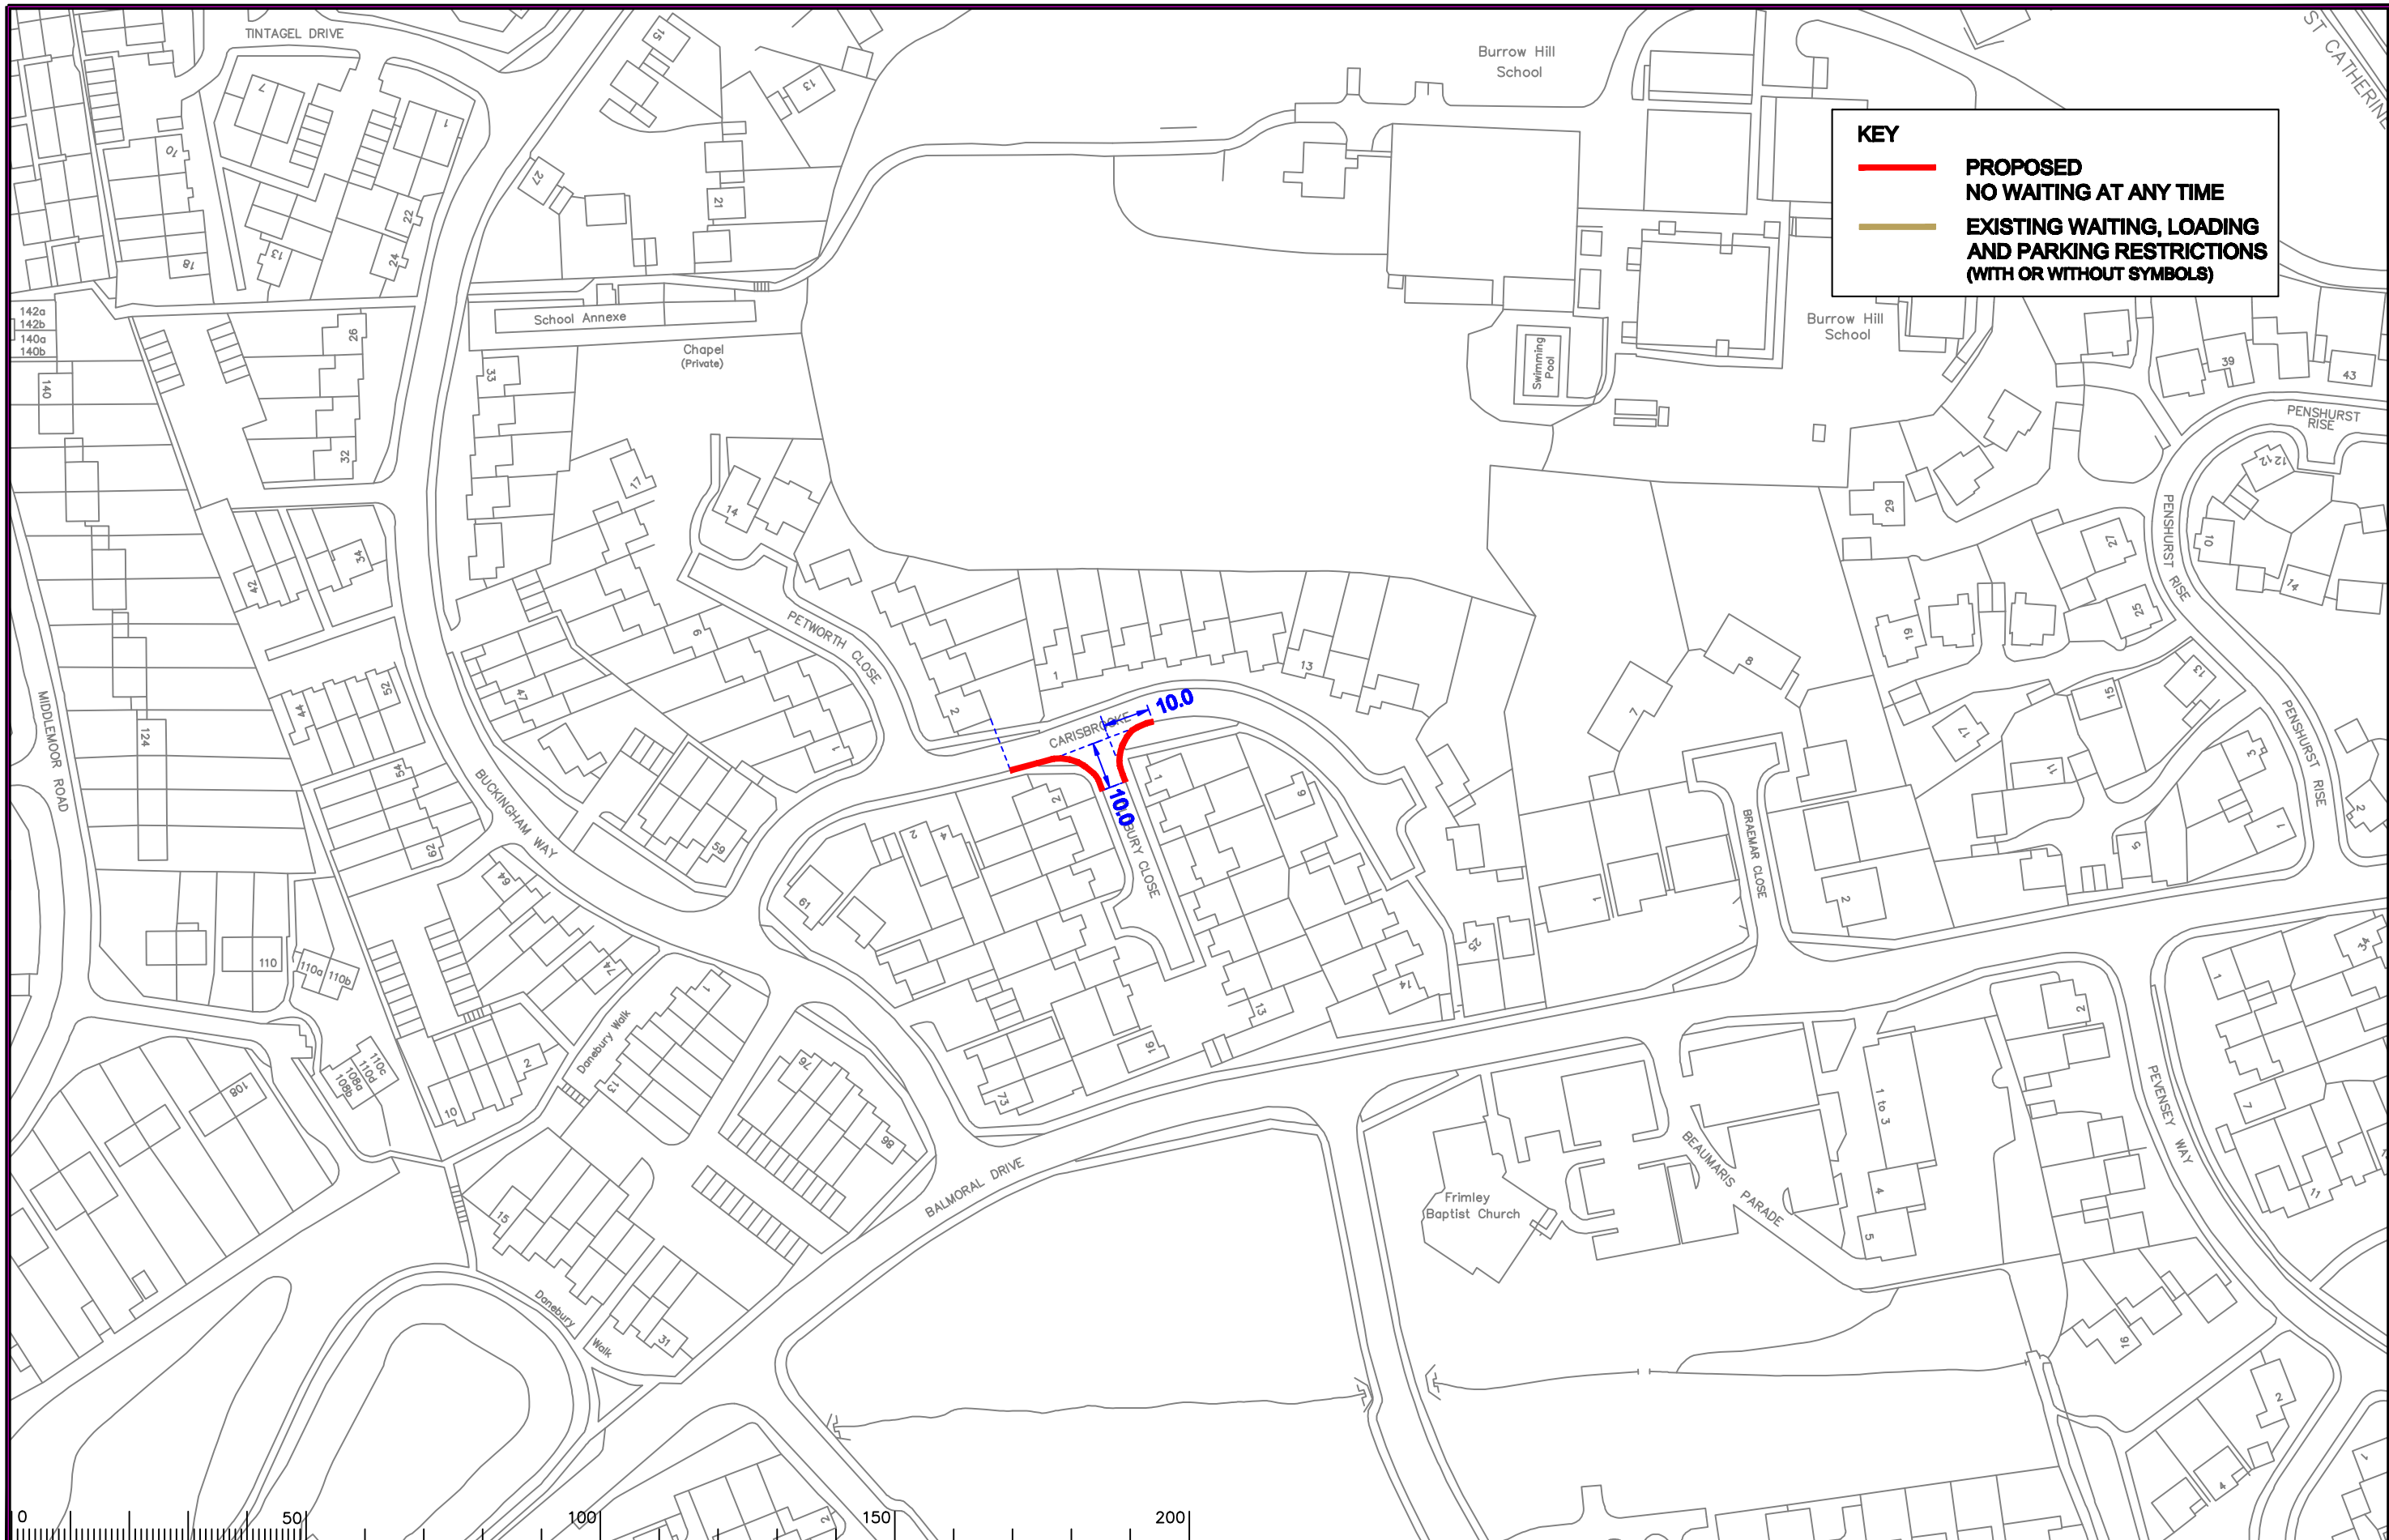

**KEY**

— **PROPOSED NO WAITING AT ANY TIME**

— **EXISTING WAITING, LOADING AND PARKING RESTRICTIONS (WITH OR WITHOUT SYMBOLS)**

Notes

Rev.	Description	Drwn	Sig.	Date	Chkd	Sig.	Date	Appr	Sig.	Date

North Point

Based upon the Ordnance Survey mapping with the permission of the Controller of Her Majesty's Stationery Office. Crown copyright. Unauthorised reproduction infringes Crown copyright and may lead to prosecution or civil proceedings. Surrey County Council LA 076872 1996.

Drawn by	CAH	Sig.	CAH	Date	19/11
Checked by	JAR	Sig.	JAR	Date	19/11
Approved by	T.P.C.	Sig.	T.P.C.	Date	19/11

Project

**SURREY HEATH DPE RURAL AREA**

**FRIMLEY WAITING RESTRICTIONS**

SHEET OF

**SURREY COUNTY COUNCIL**  
Sustainable Development

Project No. 3282SYH

Contract Sheet No. 3282/1373

Rev. -

Classification: ADVERTISED