

**KEY**

- PROPOSED DISABLED PARKING BAY - NO TIME LIMIT
- REVOCATION OF EXISTING WAITING, LOADING AND PARKING RESTRICTIONS (NOT VISIBLE IF UNDER PROPOSALS)
- EXISTING WAITING, LOADING AND PARKING RESTRICTIONS (WITH OR WITHOUT SYMBOLS)

Notes

Rev.	Description	Drwn	Sig.	Date	Chkd	Sig.	Date	Appr	Sig.	Date
A	RESTRICTIONS AMENDED	SDG	SDG	14/08/07	AM	AM	14/08/07	TPC	TPC	14/08/07
B	RESTRICTIONS AMENDED	CAH	CAH	11.11	JAR	JAR	11.11	TPC	TPC	11.11



Based upon the Ordnance Survey mapping with the permission of the Controller of Her Majesty's Stationery Office © Crown copyright. Unauthorised reproduction infringes Crown copyright and may lead to prosecution or civil proceedings.  
Surrey County Council LA 07/0872 1996.

Drawn by: M.G. Sig. M.G. Date 03/06  
Checked by: A.H. Sig. A.H. Date 03/06  
Approved by: T.P.C. Sig. T.P.C. Date 03/06


**SURREY HEATH DPE RURAL AREA**

**FRIMLEY WAITING RESTRICTIONS**


SHEET OF

**SURREY COUNTY COUNCIL**  
Sustainable Development

Project No. 3282SYH  
Contract Sheet No. 3282/1347 Rev. B  
Classification: ADVERTISED

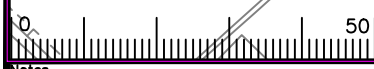

Scale 1:1250

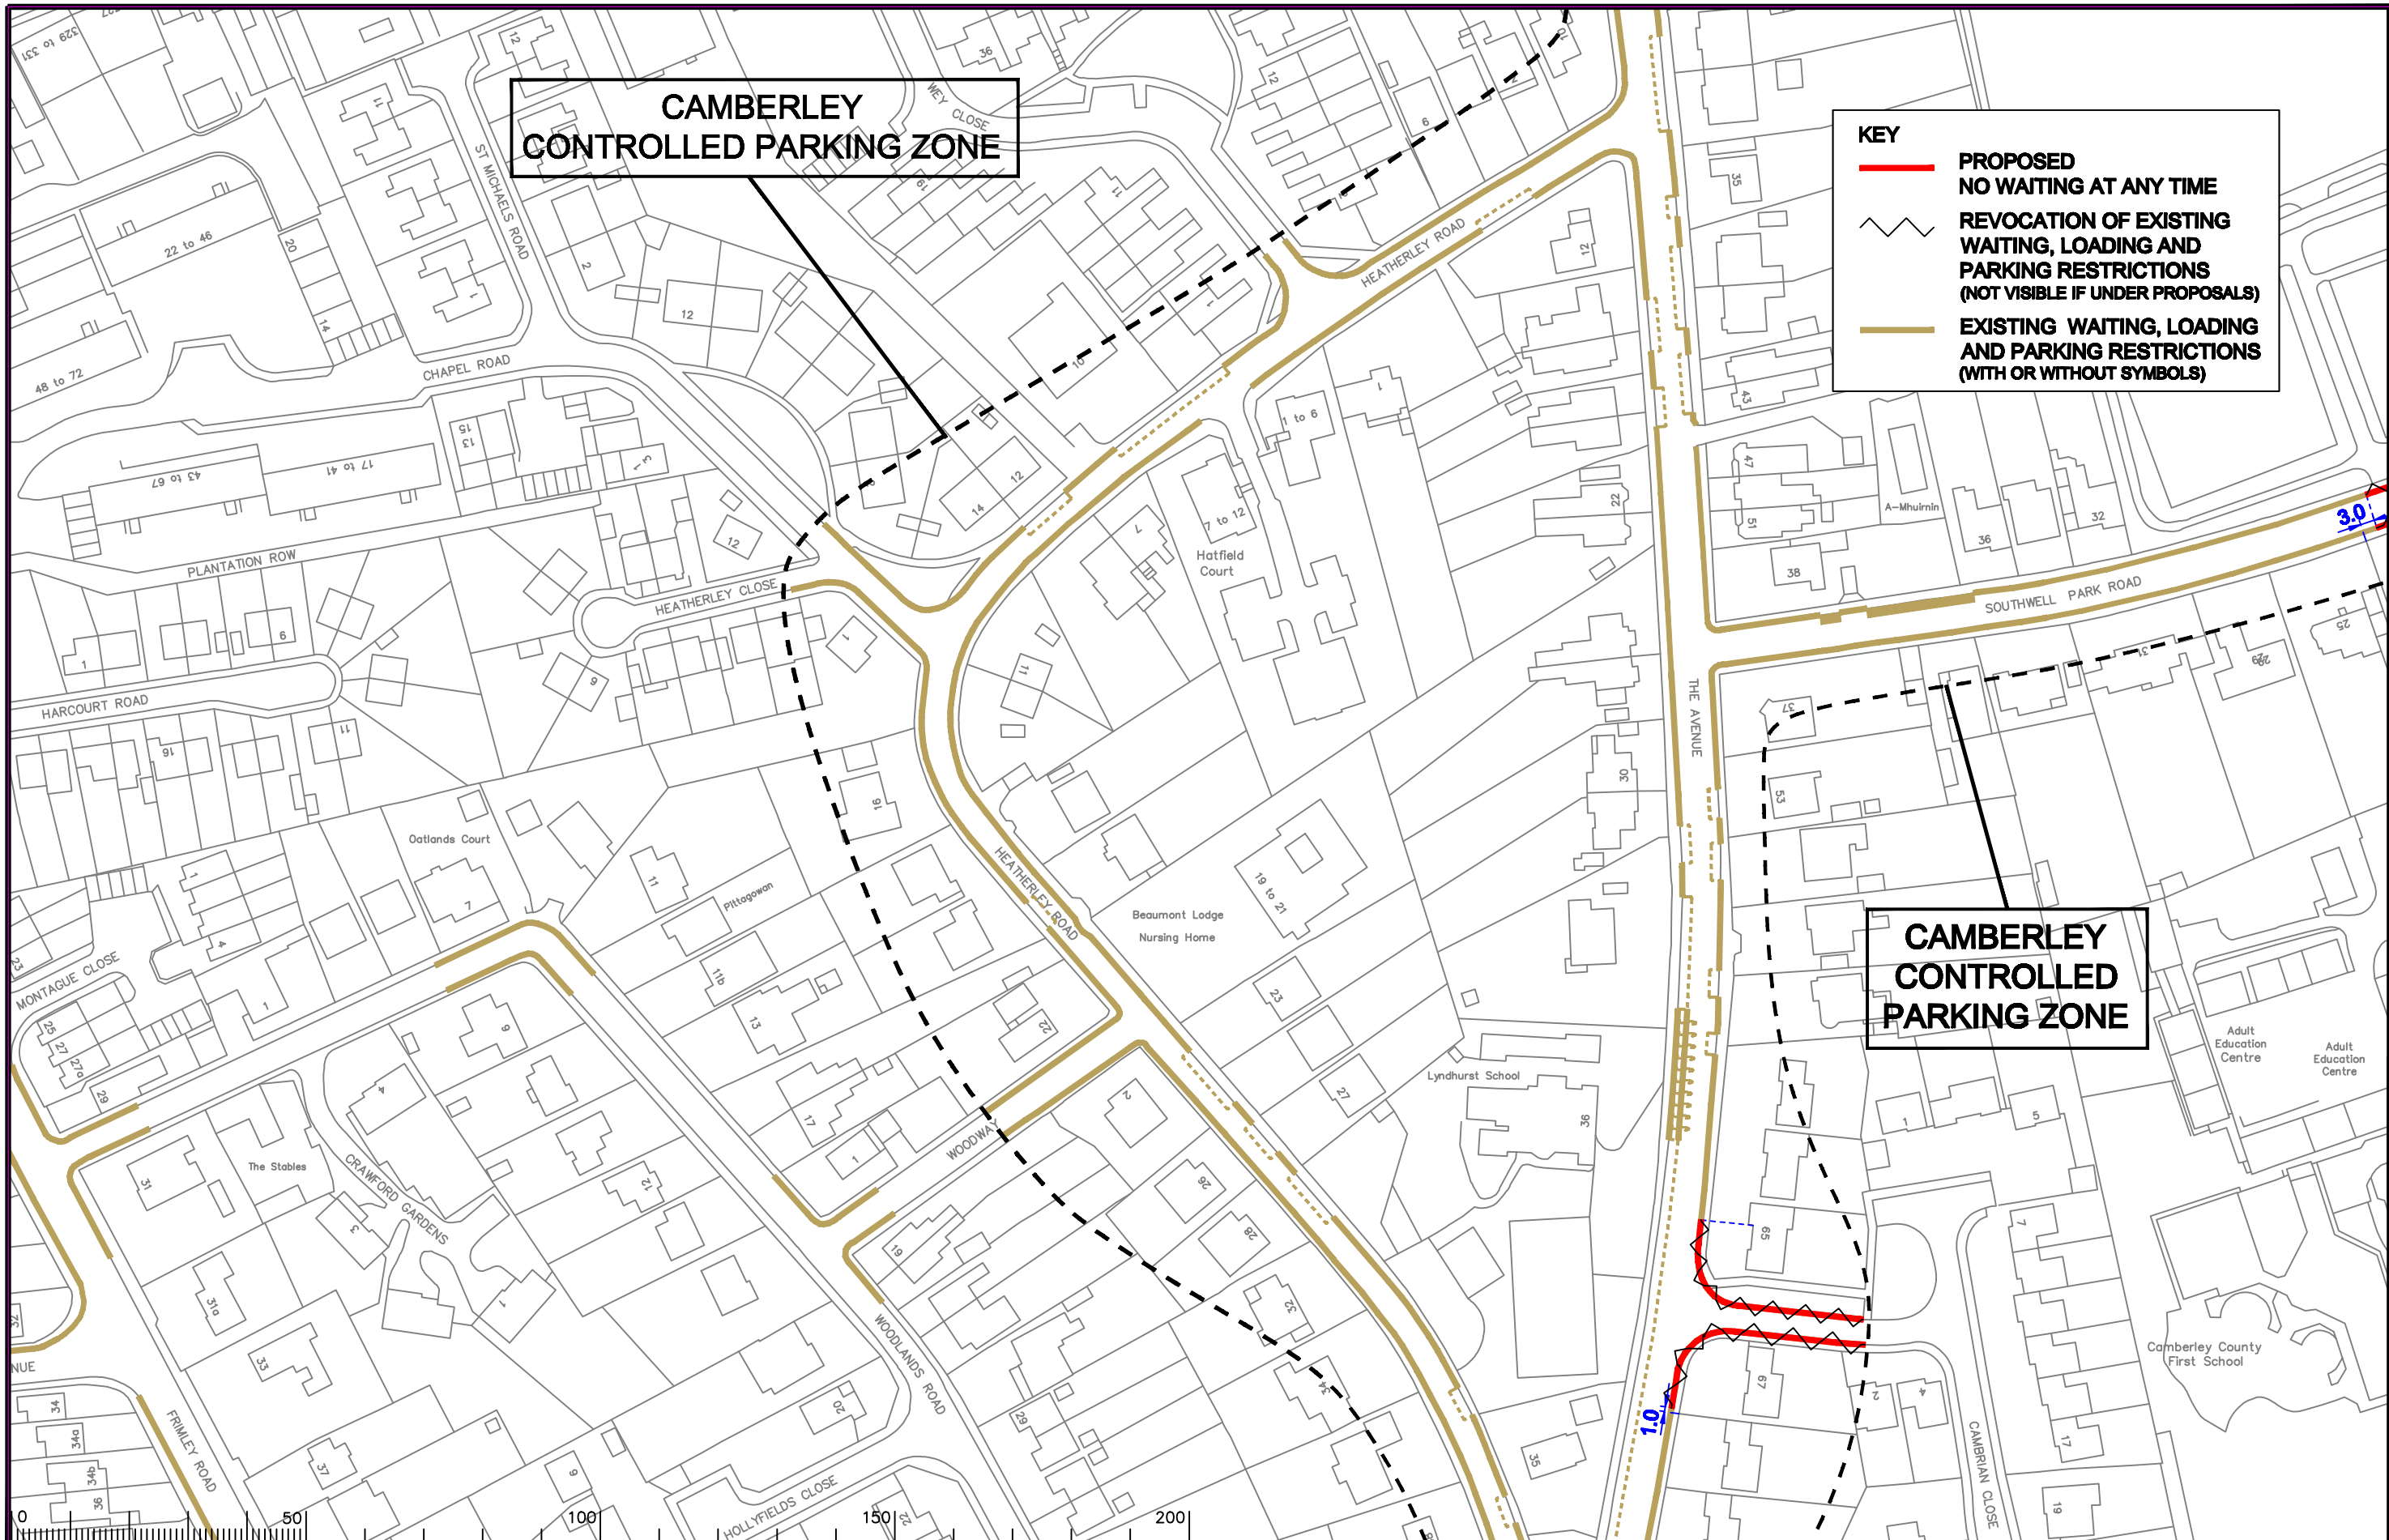

**CAMBERLEY  
CONTROLLED PARKING ZONE**

**KEY**

- **PROPOSED  
NO WAITING AT ANY TIME**
- - - **REVOCATION OF EXISTING  
WAITING, LOADING AND  
PARKING RESTRICTIONS  
(NOT VISIBLE IF UNDER PROPOSALS)**
- **EXISTING WAITING, LOADING  
AND PARKING RESTRICTIONS  
(WITH OR WITHOUT SYMBOLS)**

**CAMBERLEY  
CONTROLLED  
PARKING ZONE**

Notes

Rev.	Description	Drwn	Sig.	Date	Chkd	Sig.	Date	Appr	Sig.	Date
A	RESTRICTIONS AMENDED	SDG	SDG	14.08.07	AM	AM	14.08.07	TPC	TPC	14.08.07
B	RESTRICTIONS AMENDED	CAH	CAH	11.11	JAR	JAR	11.11	TPC	TPC	11.11

North Point

Based upon the Ordnance Survey mapping with the permission of the Controller of Her Majesty's Stationery Office © Crown copyright. Unauthorised reproduction infringes Crown copyright and may lead to prosecution or civil proceedings. Surrey County Council LA 076872 1996.

Drawn by: M.G. Sig. M.G. Date 03/06

Checked by: A.M. Sig. A.M. Date 03/06

Approved by: T.P.C. Sig. T.P.C. Date 03.06

SURREY HEATH DPE  
CAMBERLEY CPZ


CAMBERLEY  
WAITING RESTRICTIONS

SHEET OF

**SURREY COUNTY COUNCIL**  
Sustainable Development  
Head of Transport  
Surrey County Council

Project No. 3282SYH  
Contract Sheet No. 3282/1327 Rev. B  
Classification: ADVERTISED



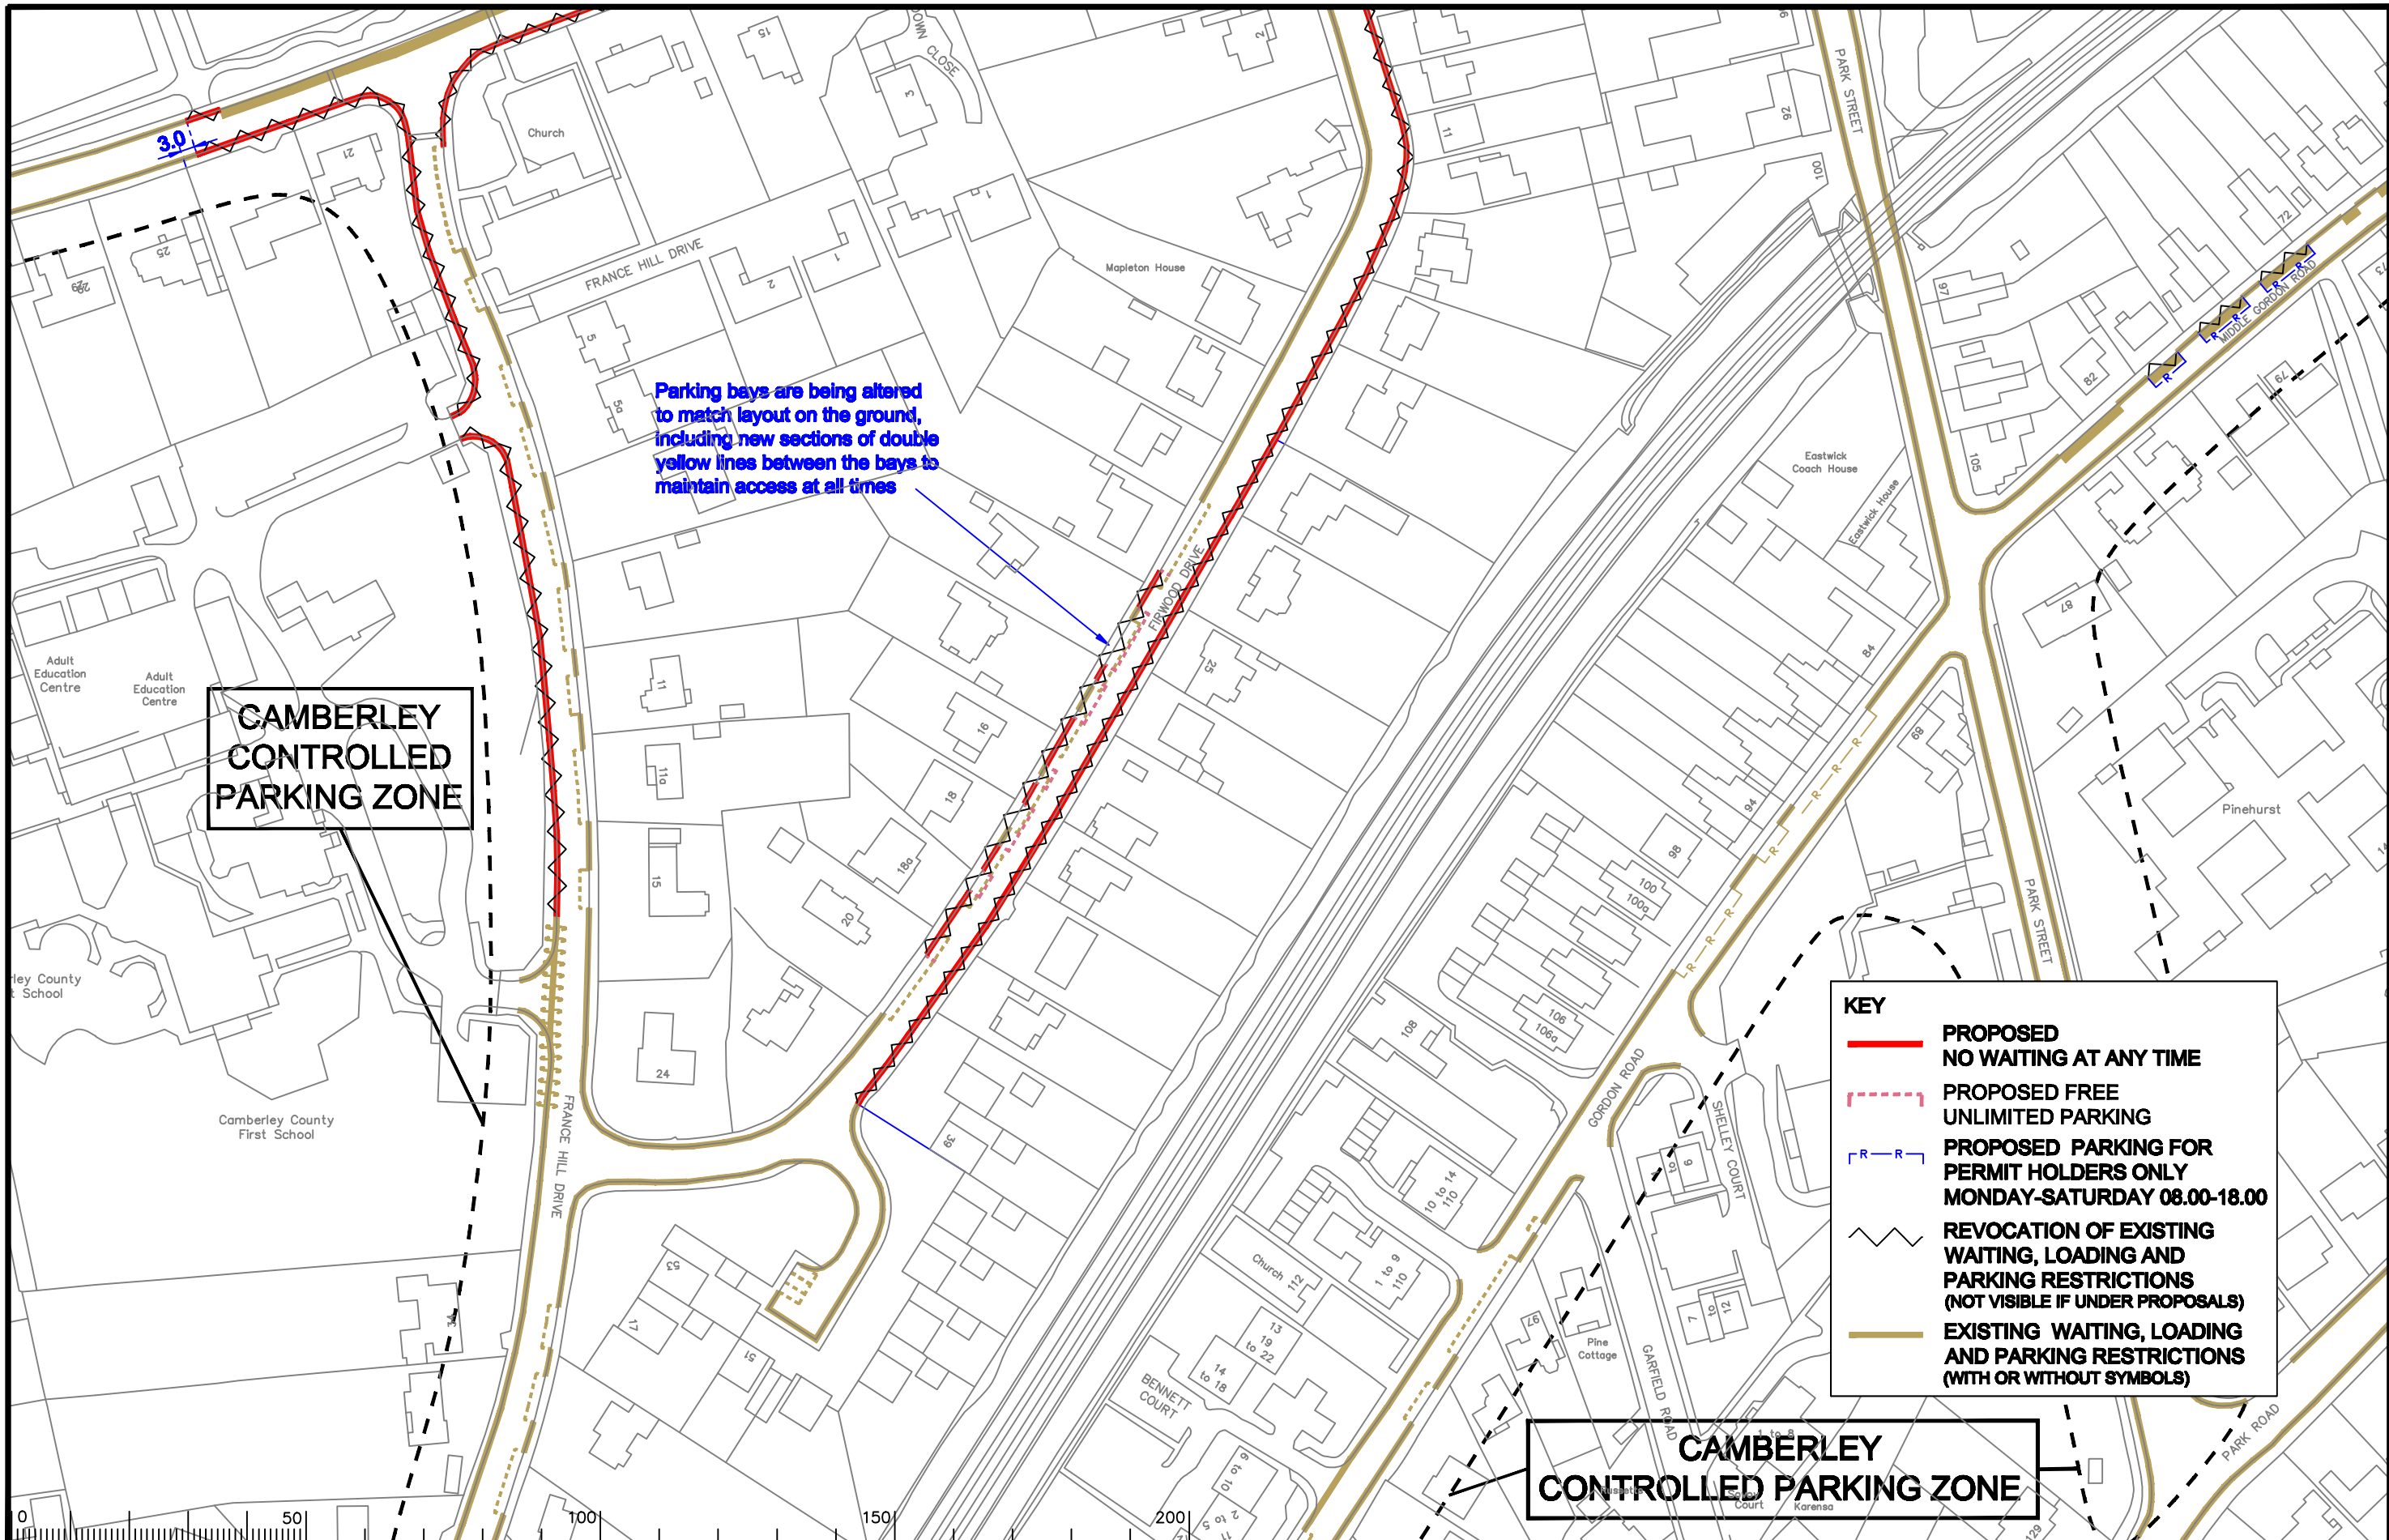

Notes

Rev.	Description	Drwn	Sig.	Date	Chkd	Sig.	Date	Appr	Sig.	Date
A	RESTRICTIONS AMENDED	SDG	SDG	14.08.07	AM	AM	14.08.07	TPD	TPD	14.08.07
B	RESTRICTIONS AMENDED	CAH	CAH	04.11	JAR	JAR	04.11	TPD	TPD	04.11
C	RESTRICTIONS AMENDED	CAH	CAH	11.11	JAR	JAR	11.11	TPC	TPC	11.11

Drwn	Sig.	Date	Chkd	Sig.	Date	Appr	Sig.	Date
M.G.	M.G.	03/06	M.G.	M.G.	03/06	T.P.C.	T.P.C.	03/06
A.M.	A.M.	03/06	A.M.	A.M.	03/06	T.P.C.	T.P.C.	03/06
T.P.C.	T.P.C.	03/06	T.P.C.	T.P.C.	03/06			

Scale 1:1250

Based upon the Ordnance Survey mapping with the permission of the Controller of Her Majesty's Stationery Office © Crown copyright. Unauthorised reproduction infringes Crown copyright and may lead to prosecution or civil proceedings. Surrey County Council LA 076872 1996.

Drawn by: M.G. Date: 03/06  
 Checked by: A.M. Date: 03/06  
 Approved by: T.P.C. Date: 03/06

**SURREY HEATH DPE  
CAMBERLEY CPZ**


**CAMBERLEY  
WAITING RESTRICTIONS**

SHEET OF

**SURREY COUNTY COUNCIL**  
Sustainable Development

Project No. 3282SYH  
 Contract Sheet No. 3282/1329  
 Rev. C  
 Classification: ADVERTISED



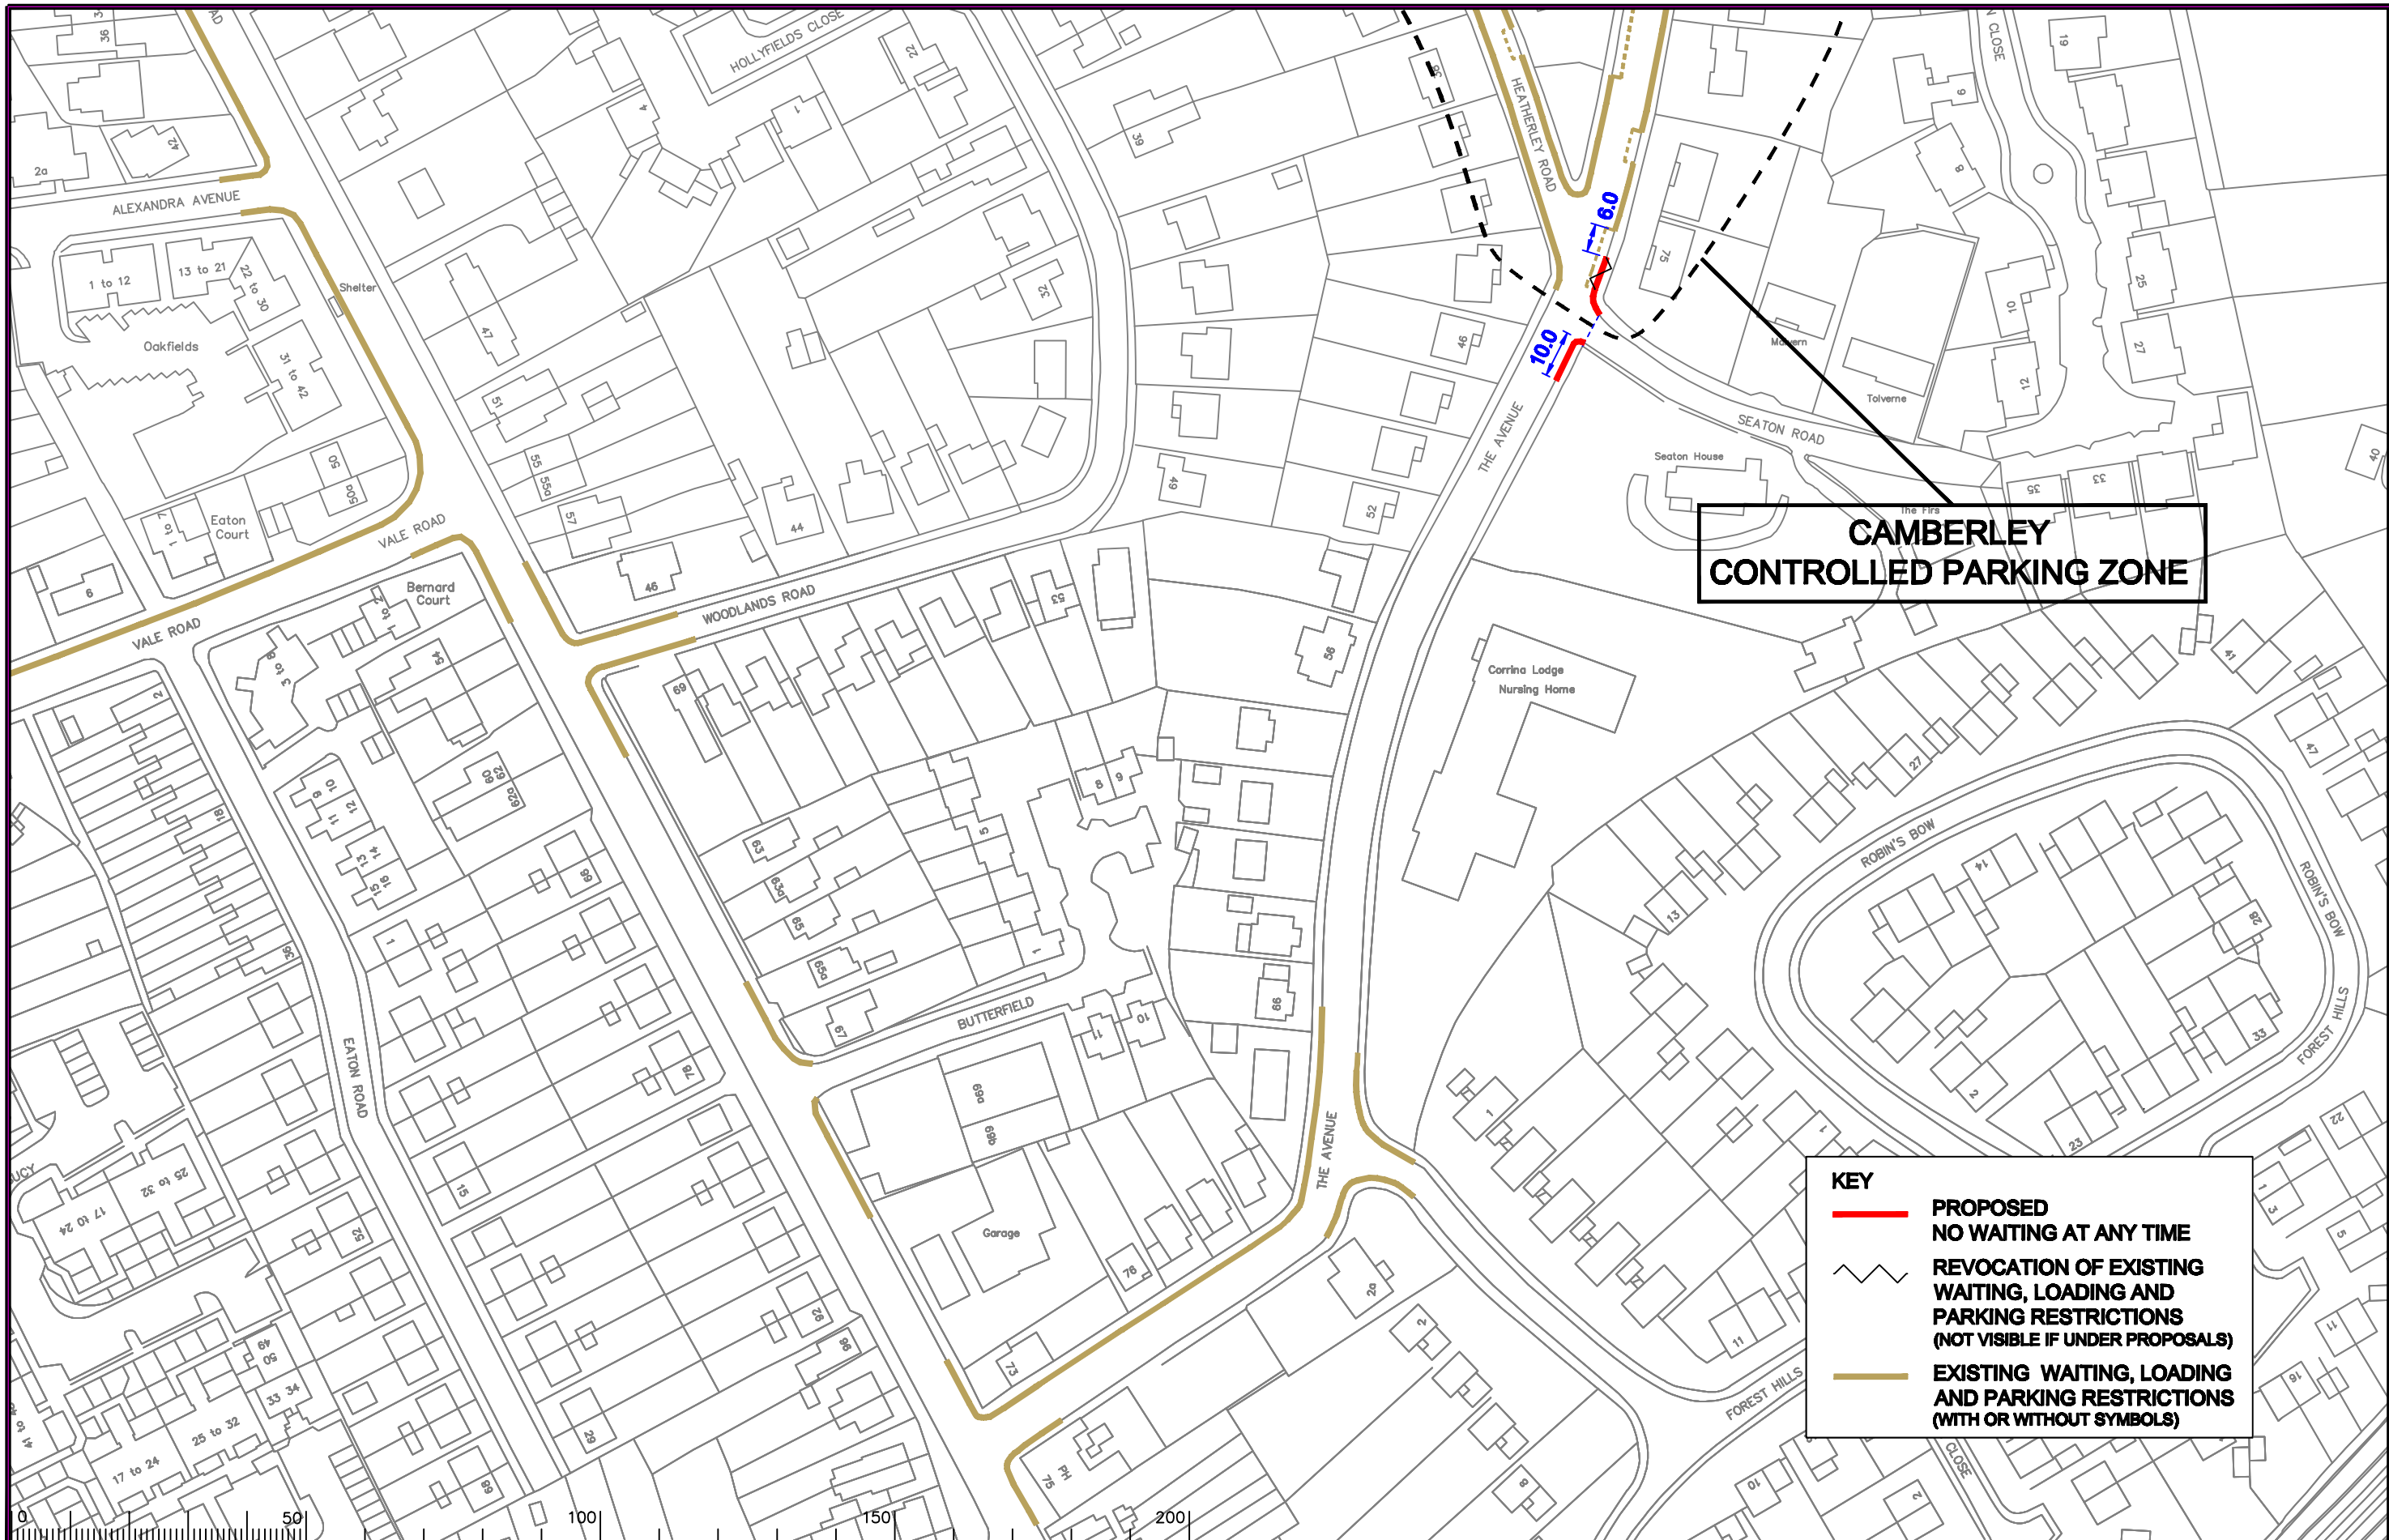

Notes

Rev.	Description	Drwn	Sig.	Date	Chkd	Sig.	Date	Appr	Sig.	Date
A	RESTRICTIONS AMENDED	SDC	SDC	14.08.07	AM	AM	14.08.07	TPC	TPC	14.08.07
B	SYMBOLS ADDED TO LIMITS	SDC	SDC	01.08.08	AM	AM	01.08.08	TPC	TPC	01.08.08
C	RESTRICTIONS AMENDED	SDC	SDC	16.12.08	SDC	SDC	16.12.08	SDC	SDC	16.12.08
D	RESTRICTIONS AMENDED	CAH	CAH	11.11	JAR	JAR	11.11	TPC	TPC	11.11

Based upon the Ordnance Survey mapping with the permission of the Controller of Her Majesty's Stationery Office © Crown copyright. Unauthorised reproduction infringes Crown copyright and may lead to prosecution or civil proceedings. Surrey County Council LA 076872 1996.

Drawn by: M.G. Sig. M.G. Date 03/06  
 Checked by: A.M. Sig. A.M. Date 03/06  
 Approved by: T.P.C. Sig. T.P.C. Date 03/06


SURREY HEATH DPE  
CAMBERLEY CPZ

CAMBERLEY  
WAITING RESTRICTIONS

SHEET OF

**SURREY COUNTY COUNCIL**  
Sustainable Development

Project No. 3282SYH  
 Contract Sheet No. 3282/1333  
 Drawing No. 3282/1333  
 Rev. D  
 Classification: ADVERTISED

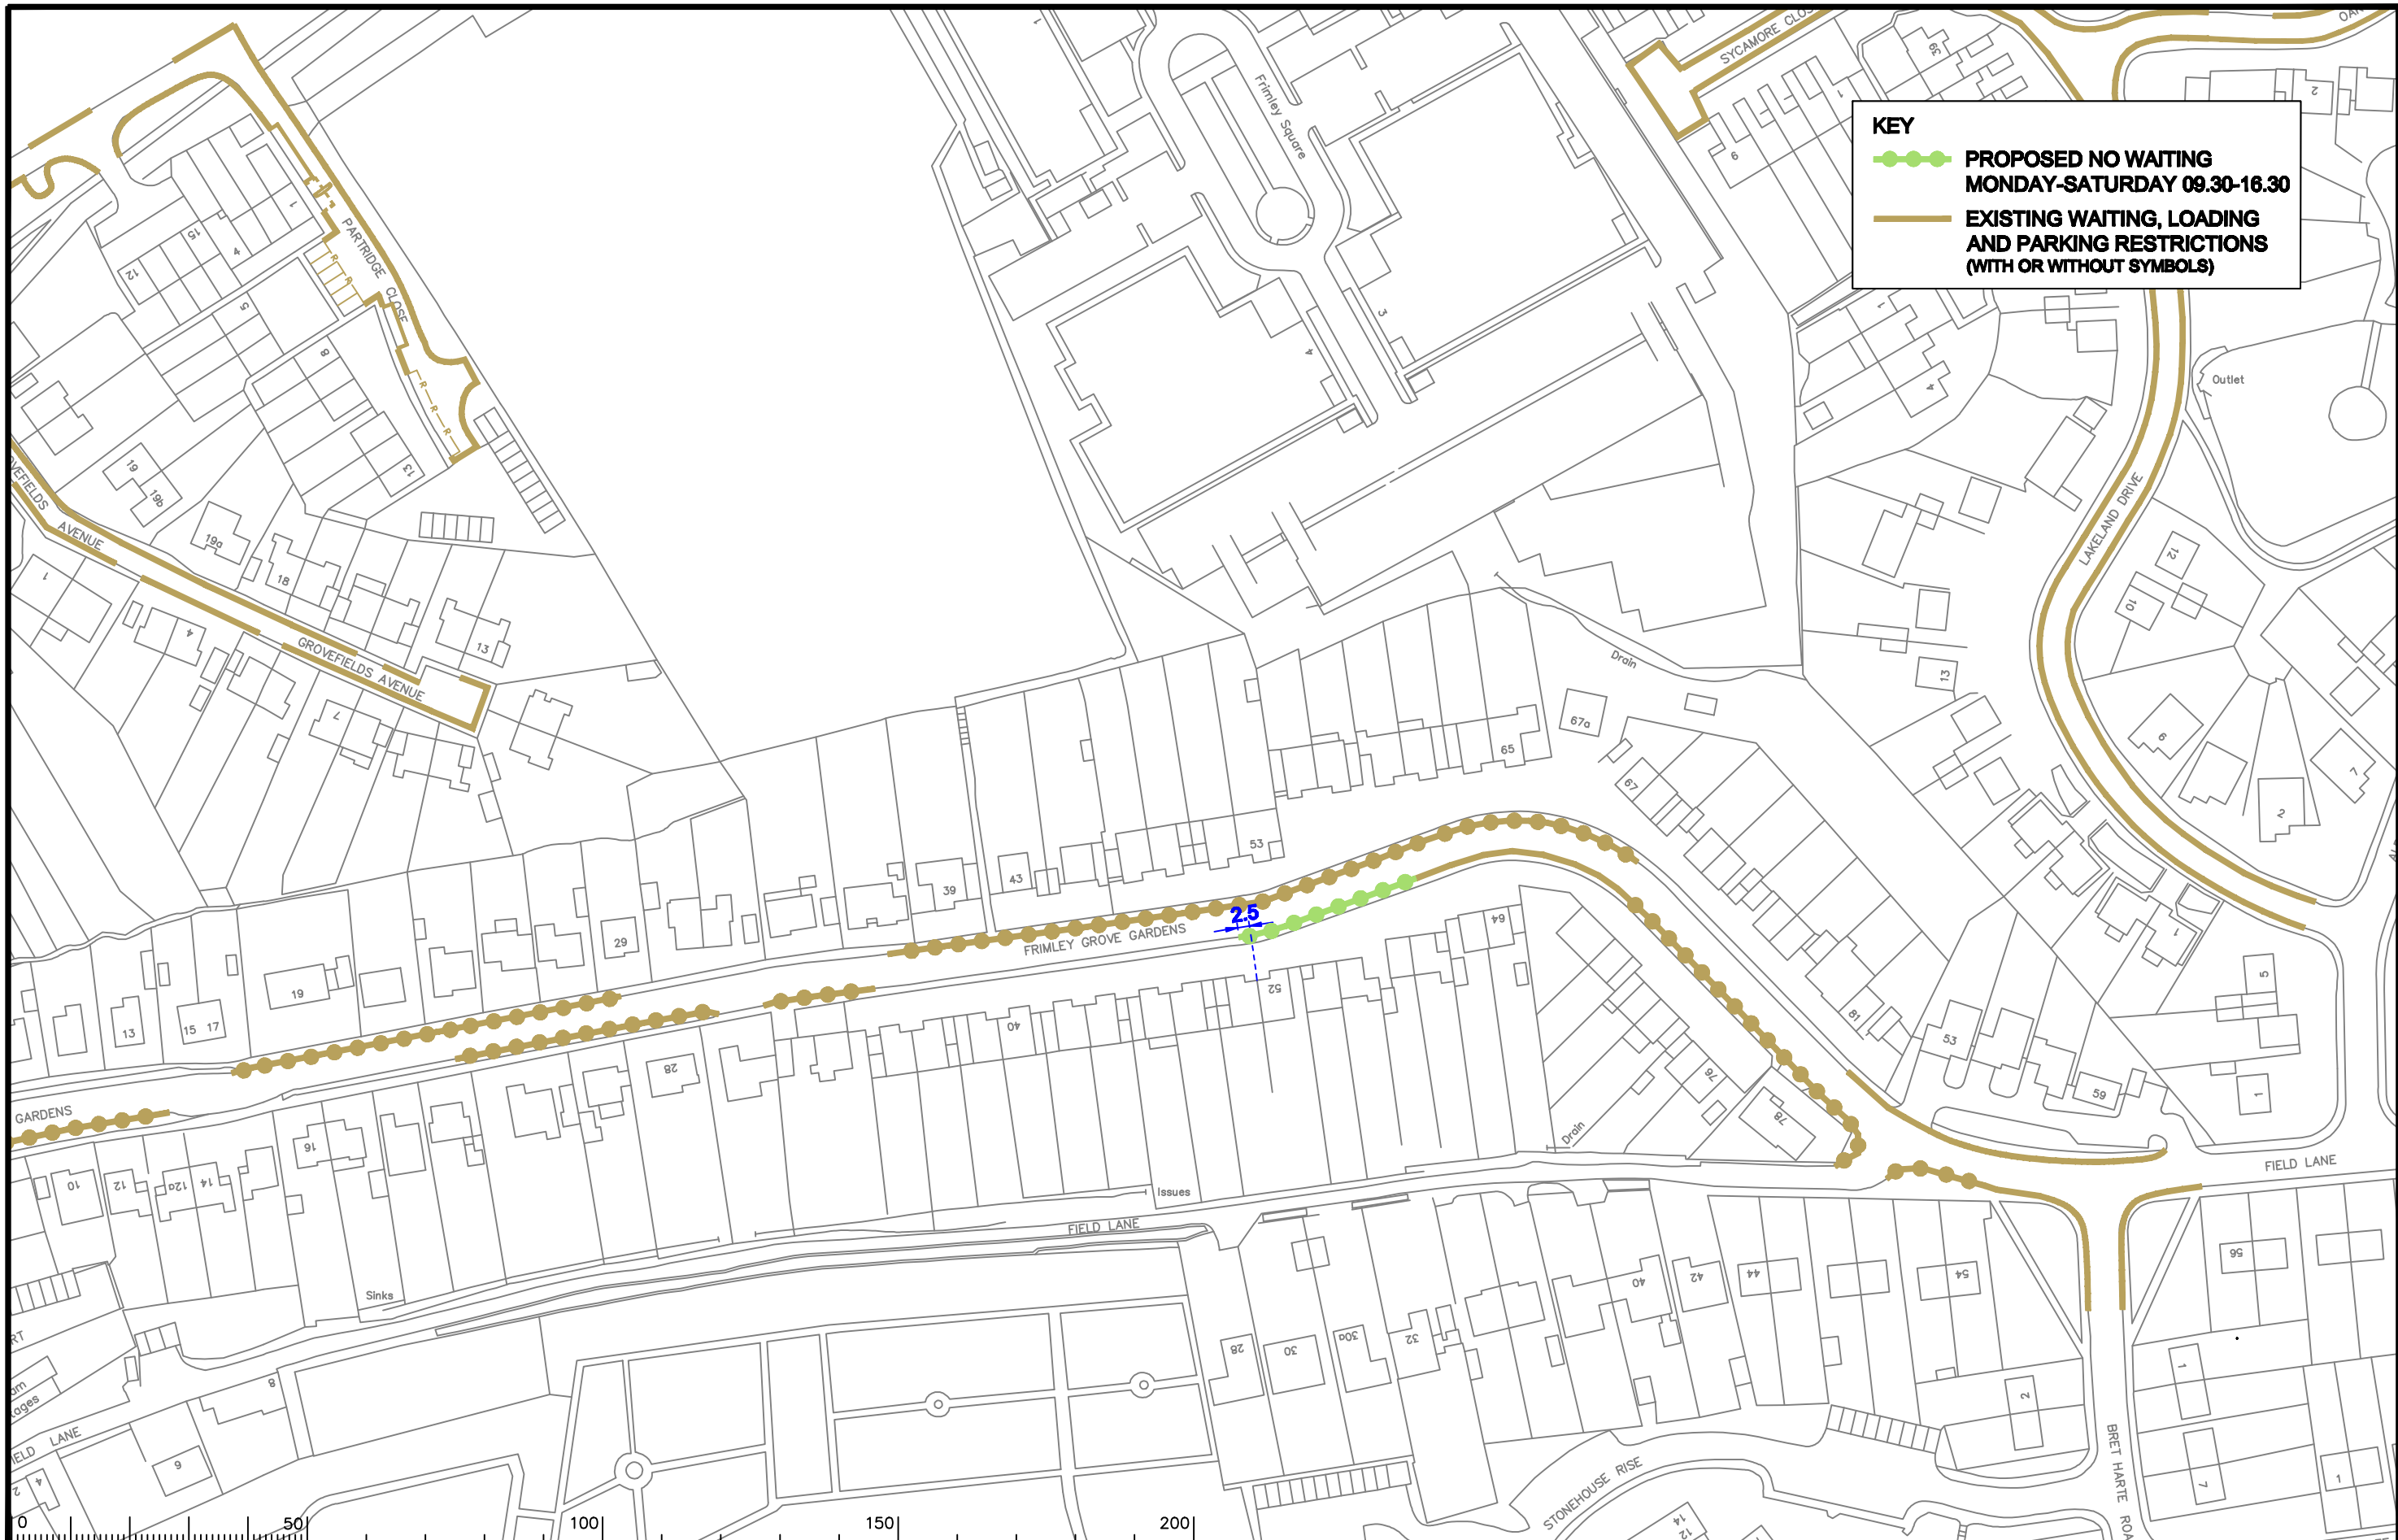

**KEY**

- PROPOSED NO WAITING MONDAY-SATURDAY 09.30-16.30
- EXISTING WAITING, LOADING AND PARKING RESTRICTIONS (WITH OR WITHOUT SYMBOLS)

Notes

Rev.	Description	Drwn	Sig.	Date	Chkd	Sig.	Date	Appr	Sig.	Date
A	SYMBOLS ADDED TO LIMITS	SDC	SDC	01/08/08	AJM	AJM	01/08/08	TPC	TPC	01/08/08
B	RESTRICTIONS AMENDED	SDC	SDC	16.12.08	SDC	SDC	16.12.08	SDC	SDC	16.12.08
C	RESTRICTIONS AMENDED	GAH	GAH	04.11	JAR	JAR	04.11	TPC	TPC	04.11
D	RESTRICTIONS AMENDED	GAH	GAH	11.11	JAR	JAR	11.11	TPC	TPC	11.11



Based upon the Ordnance Survey mapping with the permission of the Controller of Her Majesty's Stationary Office © Crown copyright. Unauthorised reproduction infringes Crown copyright and may lead to prosecution or civil proceedings.  
Surrey County Council LA 076872 1996.

Drawn by SDC Sig. SDC Date 06/07  
Checked by AJM Sig. AJM Date 06/07  
Approved by ADVERTISED Sig. TPC Date 06/07

**SURREY HEATH DPE RURAL AREA**

**FRIMLEY GREEN WAITING RESTRICTIONS**

SHEET OF

**SURREY COUNTY COUNCIL**  
Sustainable Development  
Head of Transport  
Surrey County Council

Project No. 3282SYH  
Contract Sheet No. 3282/1362  
Drawing No. 3282/1362  
Rev. D  
Classification: ADVERTISED