

**KEY**

- PROPOSED NO WAITING MONDAY-FRIDAY 08.00-18.00
- ~ REVOCATION OF EXISTING WAITING, LOADING AND PARKING RESTRICTIONS (NOT VISIBLE IF UNDER PROPOSALS)
- EXISTING WAITING, LOADING AND PARKING RESTRICTIONS (WITH OR WITHOUT SYMBOLS)



Notes

Rev.	Description	Drwn	Sig.	Date	Chkd	Sig.	Date	Appr	Sig.	Date
A	RESTRICTIONS AMENDED	SDC	SDC	16.12.08	SDC	SDC	16.12.08	SDC	SDC	16.12.08
B	RESTRICTIONS AMENDED	GMH	GMH	04.11	JAR	JAR	04.11	TPD	TPD	04.11
C	RESTRICTIONS AMENDED	GMH	GMH	11.11	JAR	JAR	11.11	TPD	TPD	11.11

North Point

Based upon the Ordnance Survey mapping with the permission of the Controller of Her Majesty's Stationery Office. Crown copyright. Unauthorised reproduction infringes Crown copyright and may lead to prosecution or civil proceedings. Surrey County Council LA 076872 1996.

Drawn by	M.G.	Sig.	M.G.	Date	03/06
Checked by	A.M.	Sig.	A.M.	Date	03/06
Approved by	T.P.C.	Sig.	T.P.C.	Date	03/06

**SURREY HEATH DPE RURAL AREA**

**FRIMLEY GREEN WAITING RESTRICTIONS**

SHEET OF


**SURREY COUNTY COUNCIL**  
Sustainable Development

Project No. 3282SYH

Contract Sheet No. 3282/1357

Rev. C

Classification: ADVERTISED

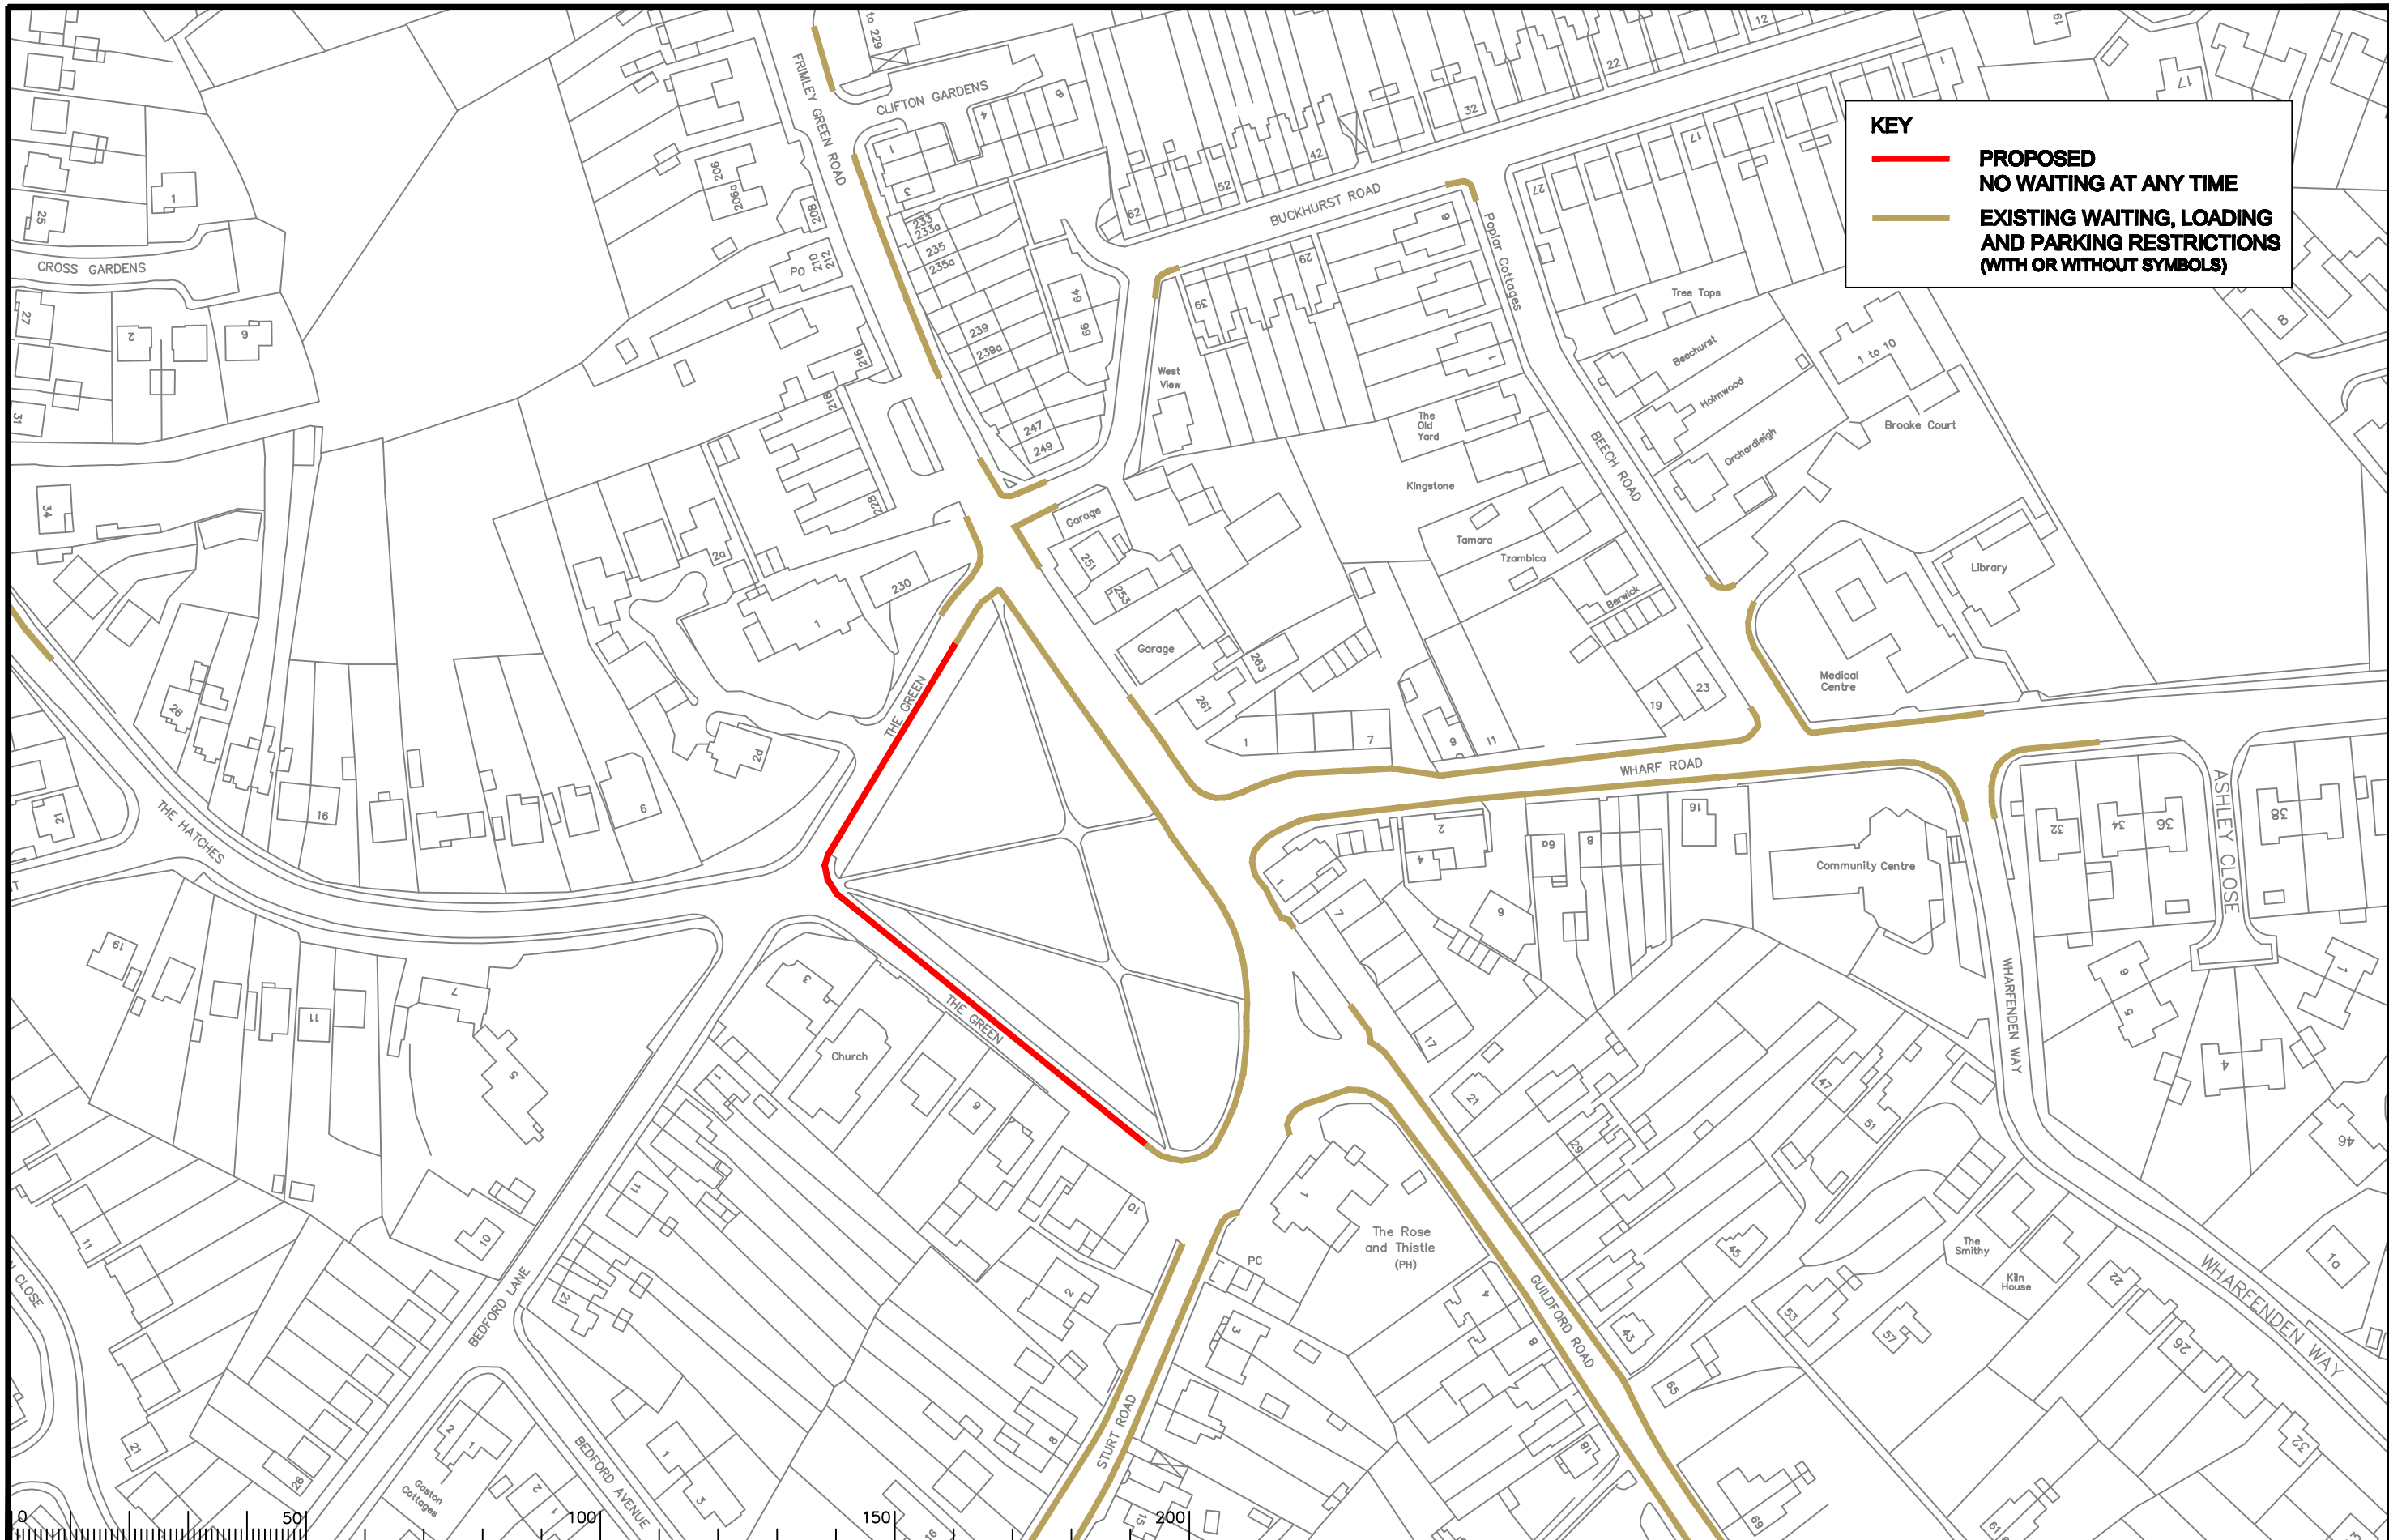

**KEY**

**PROPOSED  
NO WAITING AT ANY TIME**

**EXISTING WAITING, LOADING  
AND PARKING RESTRICTIONS  
(WITH OR WITHOUT SYMBOLS)**

Notes

Rev.	Description	Drwn	Sig.	Date	Chkd	Sig.	Date	Appr	Sig.	Date
A	RESTRICTIONS AMENDED	SDC	SDC	14.08.07	AM	AM	14.08.07	TPC	TPC	14.08.07
B	RESTRICTIONS AMENDED	SDC	SDC	16.12.08	SDC	SDC	16.12.08	SDC	SDC	16.12.08
C	RESTRICTIONS AMENDED	GAH	GAH	04.11	JAR	JAR	04.11	TPC	TPC	04.11
D	RESTRICTIONS AMENDED	GAH	GAH	11.11	JAR	JAR	11.11	TPC	TPC	11.11



Based upon the Ordnance Survey mapping with the permission of the Controller of Her Majesty's Stationery Office. Crown copyright. Unauthorised reproduction infringes Crown copyright and may lead to prosecution or civil proceedings. Surrey County Council LA 076872 1996.

Drawn by: M.G. Sig. M.G. Date 03/06

Checked by: A.M. Sig. A.M. Date 03/06

Approved by: T.P.C. Sig. T.P.C. Date 03/06

**SURREY HEATH DPE  
RURAL AREA**

**FRIMLEY GREEN  
WAITING RESTRICTIONS**

SHEET OF


**SURREY COUNTY COUNCIL**  
Sustainable Development  
Head of Transport  
Surrey County Council

Project No. 3282SYH


Contract Sheet No. 3282/1358


Rev. D

Classification: ADVERTISED

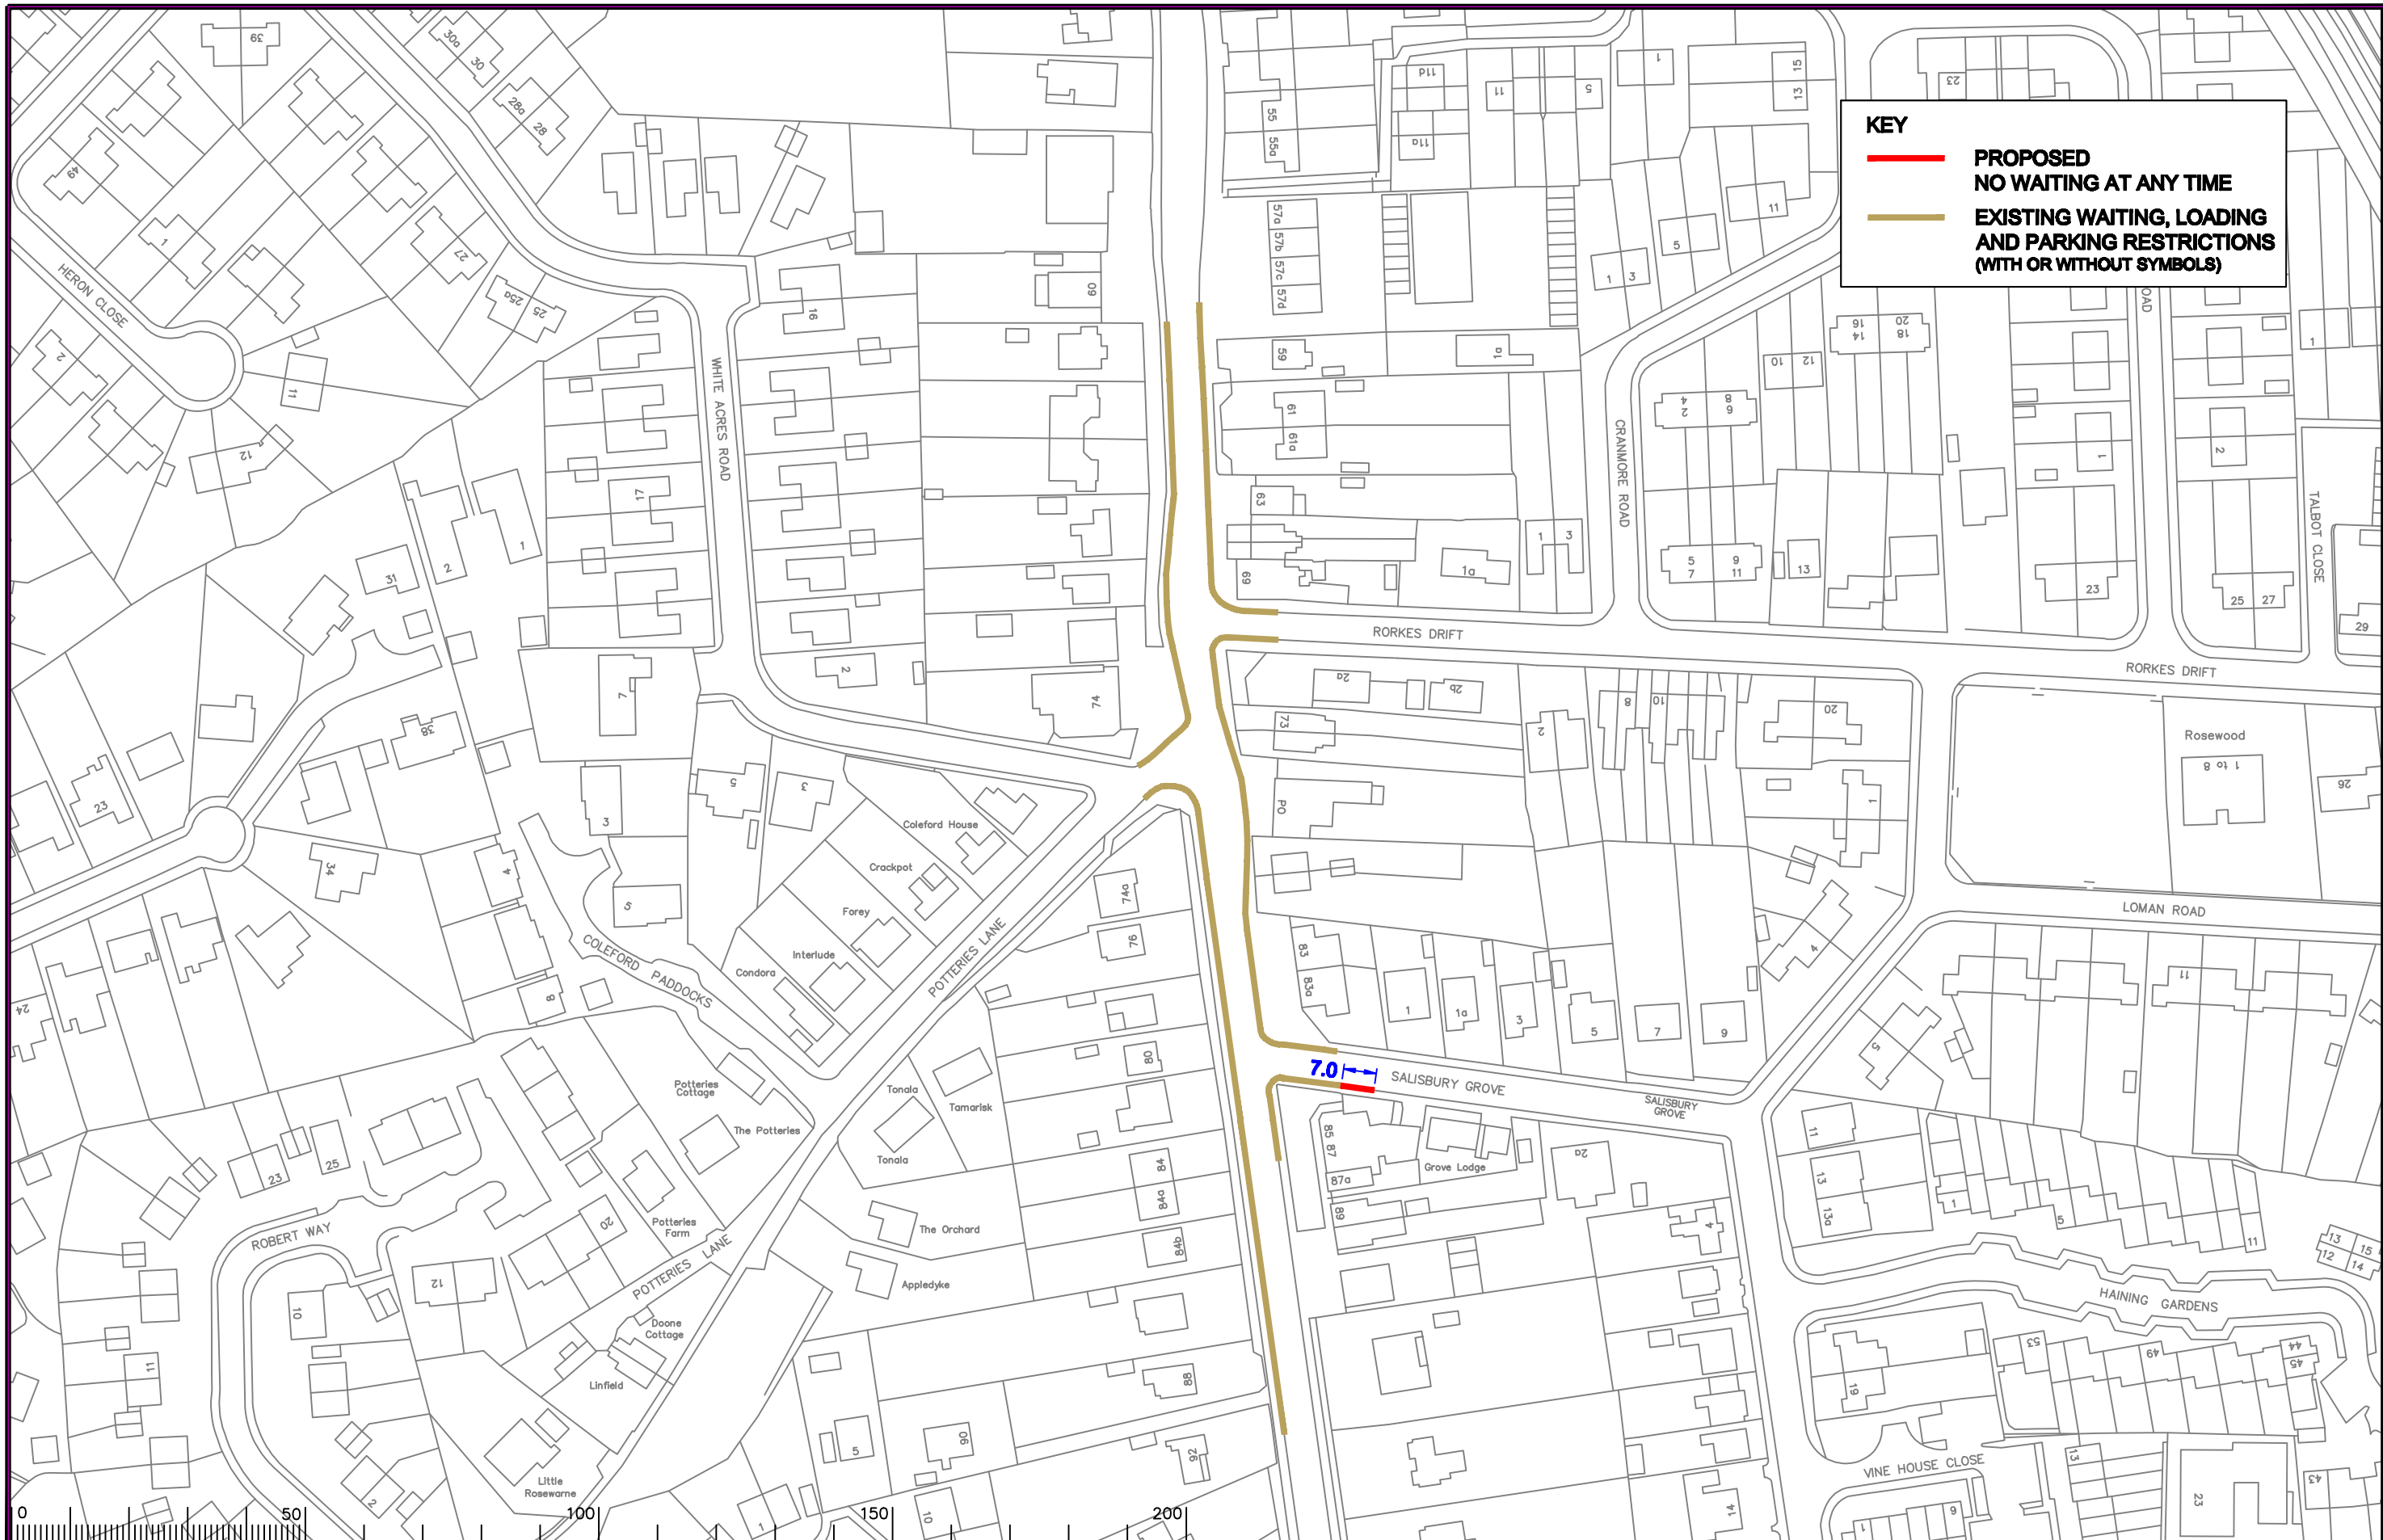

**KEY**

 **PROPOSED  
NO WAITING AT ANY TIME**

 **EXISTING WAITING, LOADING  
AND PARKING RESTRICTIONS  
(WITH OR WITHOUT SYMBOLS)**

Notes

Rev.	Description	Drwn	Sig.	Date	Chkd	Sig.	Date	Appr	Sig.	Date
1	RESTRICTIONS AMENDED	SDG	SDG	14/08/07	A.M.	A.M.	14/08/07	T.P.C.	T.P.C.	14/08/07
2	RESTRICTIONS AMENDED	GM1	GM1	11/11	JAR	JAR	11/11	T.P.C.	T.P.C.	11/11

North Point

Based upon the Ordnance Survey mapping with the permission of the Controller of Her Majesty's Stationary Office © Crown copyright. Unauthorised reproduction infringes Crown copyright and may lead to prosecution or civil proceedings. Surrey County Council LA 07/0872 1996.

Drawn by: M.G. Sig. M.G. Date 03/06

Checked by: A.M. Sig. A.M. Date 03/06

Approved by: T.P.C. Sig. T.P.C. Date 03/06

Project

**SURREY HEATH DPE  
RURAL AREA**

**MYTCHETT  
WAITING RESTRICTIONS**

SHEET OF



**SURREY  
COUNTY COUNCIL**  
Sustainable Development  
Head of Transport  
LA 10  
Method of Map City WCE Part

Project No. 3282SYH

Contract Sheet No. 3282/1361

Rev. B

Classification: ADVERTISED