

**KEY**

— **PROPOSED  
NO WAITING AT ANY TIME**

— **EXISTING WAITING, LOADING  
AND PARKING RESTRICTIONS  
(WITH OR WITHOUT SYMBOLS)**

Notes

Rev.	Description	Drwn	Sig.	Date	Chkd	Sig.	Date	Appr	Sig.	Date



Based upon the Ordnance Survey mapping with the permission of the Controller of Her Majesty's Stationery Office © Crown copyright. Unauthorised reproduction infringes Crown copyright and may lead to prosecution or civil proceedings. Surrey County Council LA 076872 1996.


Drawn by: CAH Sig. CAH Date 10/11  
 Checked by: JAR Sig. JAR Date 10/11  
 Approved by: TPC Sig. TPC Date 10/11

Project: **SURREY HEATH DPE RURAL AREA**  
**FRIMLEY WAITING RESTRICTIONS**

SHEET OF

**SURREY COUNTY COUNCIL**  
 Sustainable Development  
 Head of Transportation  
 11, The Guildhall, Guildford, Surrey GU1 2HF

Project No. **3282SYH**  
 Contract Sheet No. **3282/1372**  
 Drawing No. **3282/1372**  
 Rev. **-**  
 Classification **ADVERTISED**

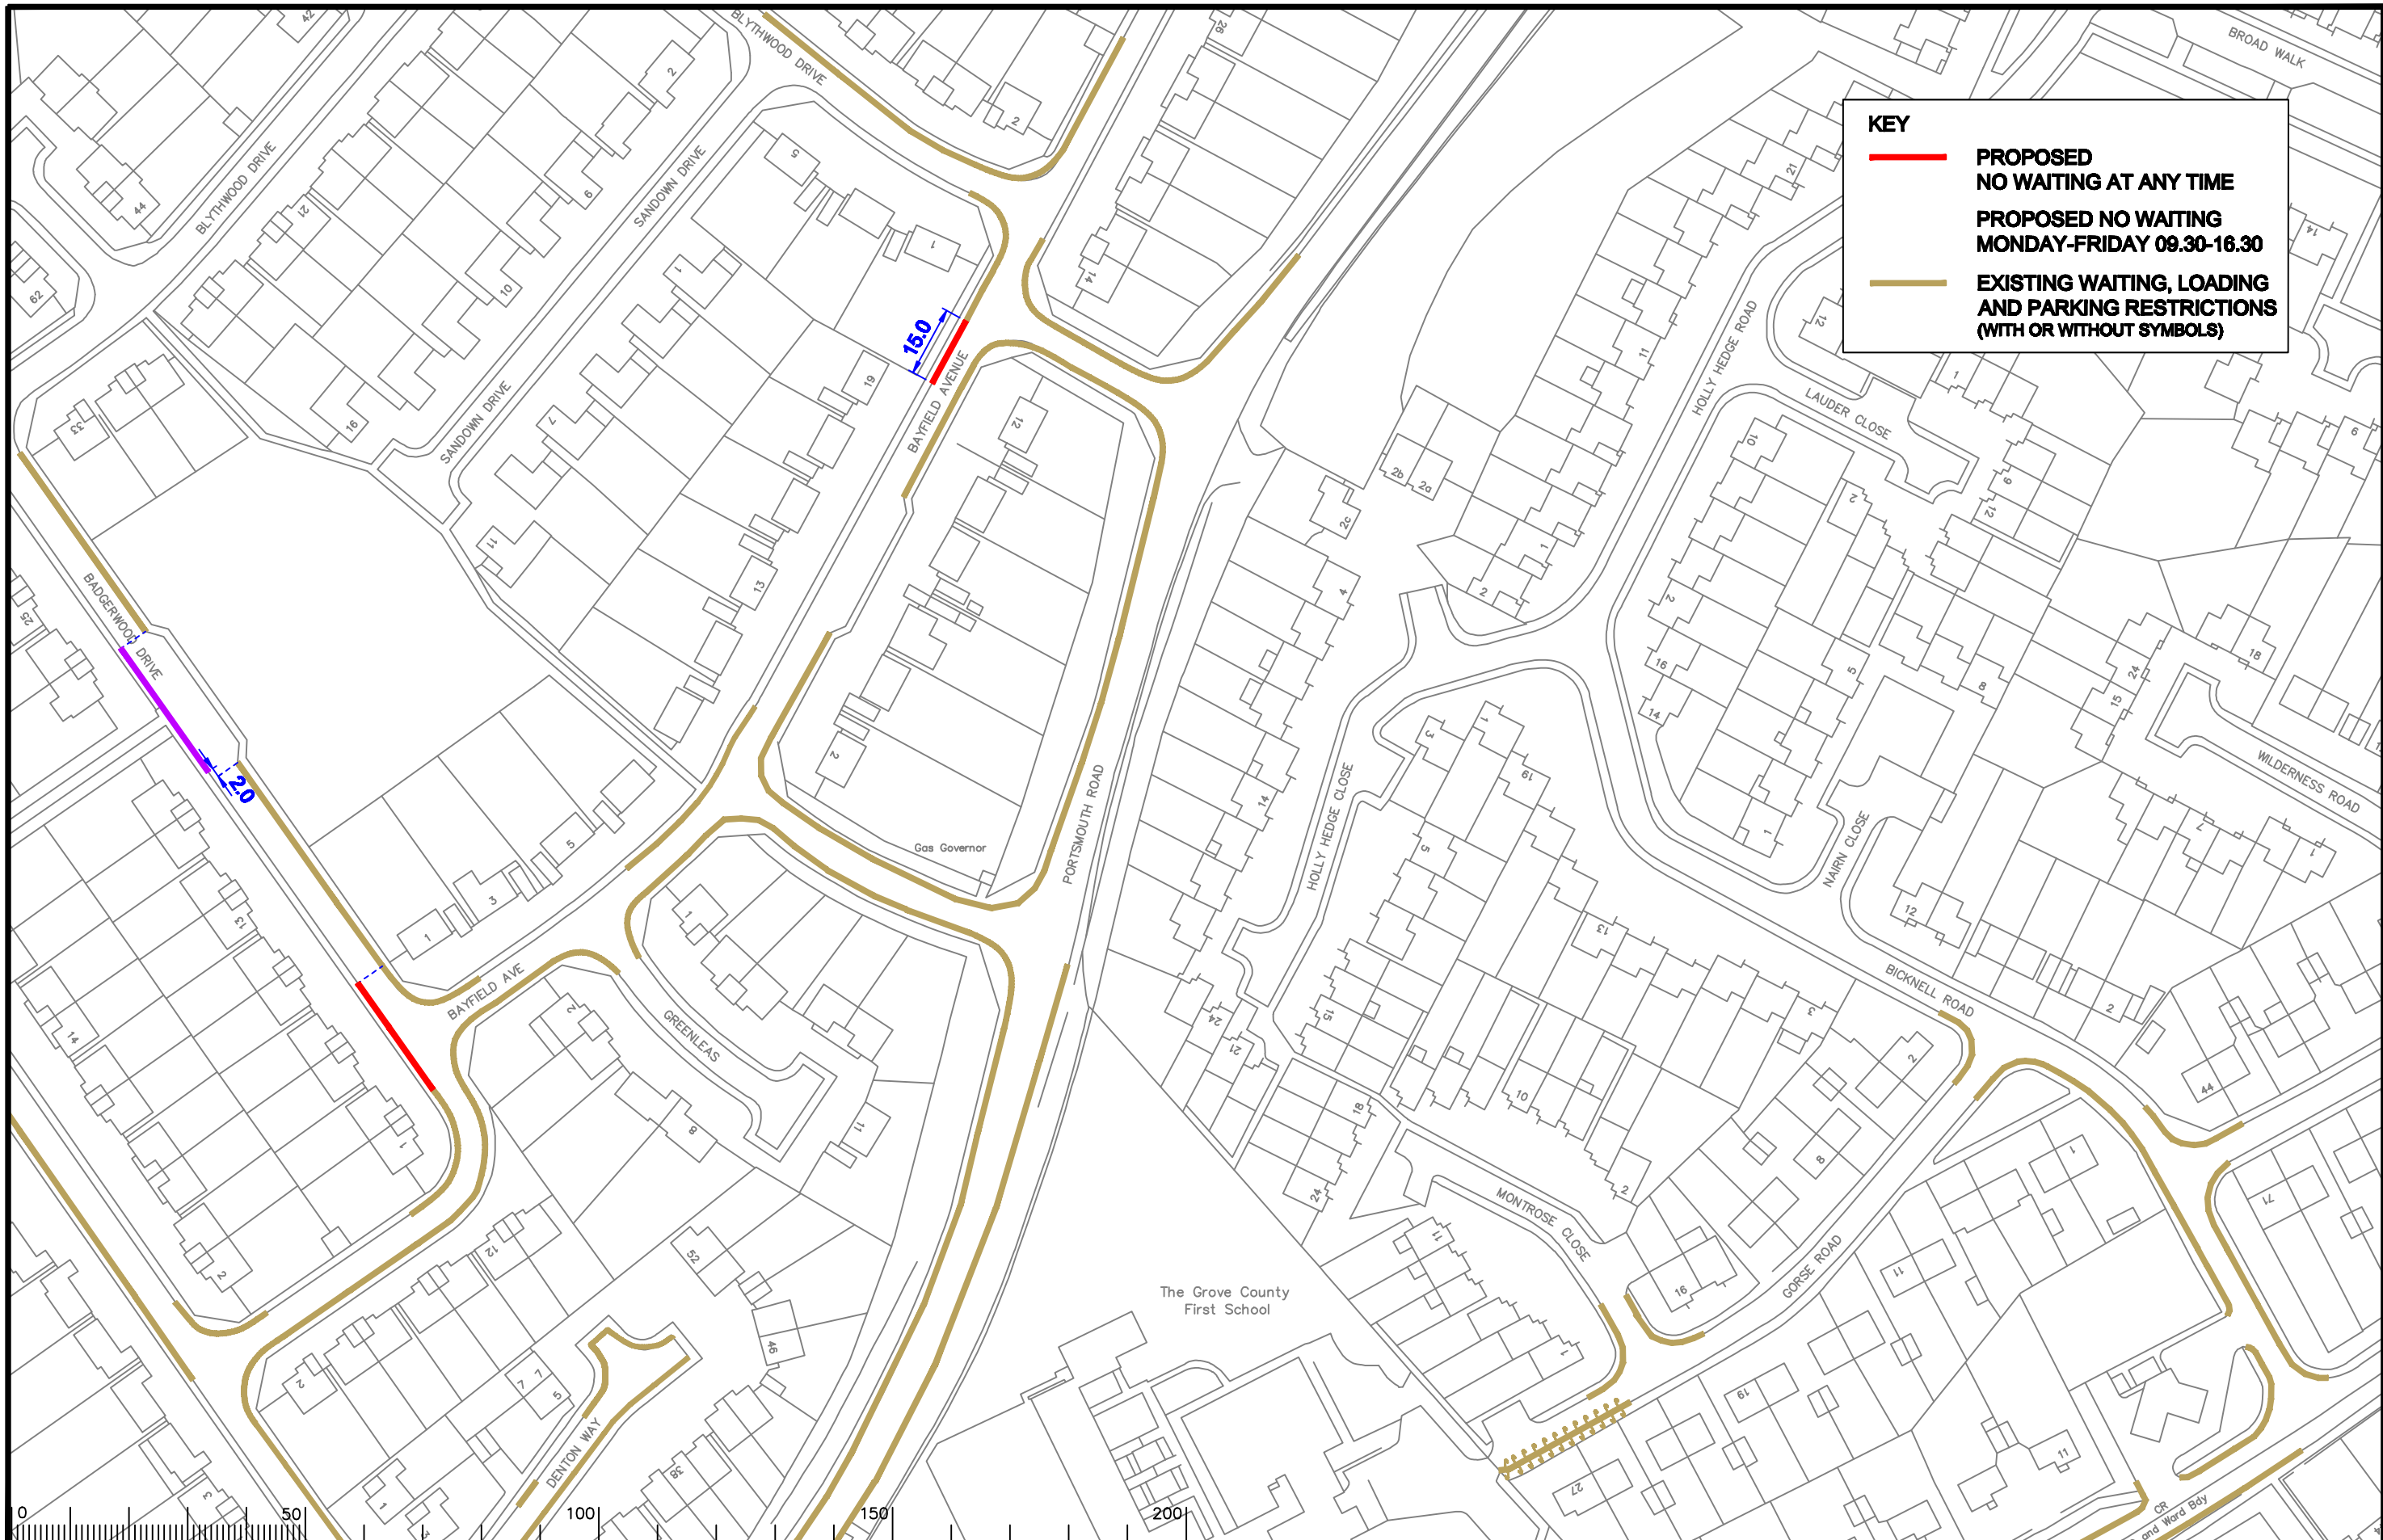


**KEY**

- PROPOSED NO WAITING AT ANY TIME
- PROPOSED NO WAITING MONDAY-FRIDAY 09.30-16.30
- EXISTING WAITING, LOADING AND PARKING RESTRICTIONS (WITH OR WITHOUT SYMBOLS)

Notes

Rev.	Description	Drwn	Sig.	Date	Chkd	Sig.	Date	Appr	Sig.	Date
A	LIBERTY/ADMITTED	SDC	SDC	01/08/08	AJM	AJM	01/08/08	TPC	TPC	01/08/08
B	RESTRICTIONS AMENDED	SDC	SDC	16.12.08	SDC	SDC	16.12.08	SDC	SDC	16.12.08
C	RESTRICTIONS AMENDED	GAH	GAH	04.11	JAR	JAR	04.11	TPC	TPC	04.11
D	RESTRICTIONS AMENDED	GAH	GAH	11.11	JAR	JAR	11.11	TPC	TPC	11.11

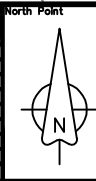

Based upon the Ordnance Survey mapping with the permission of the Controller of Her Majesty's Stationery Office © Crown copyright. Unauthorised reproduction infringes Crown copyright and may lead to prosecution or civil proceedings.  
Surrey County Council LA 076872 1996.

Drawn by SDC Sig. SDC Date 06/07  
Checked by originator AJM Sig. AJM Date 03/06  
Approved by TPC Sig. TPC Date 06/07


SURREY HEATH DPE RURAL AREA

FRIMLEY WAITING RESTRICTIONS

SHEET OF

**SURREY COUNTY COUNCIL**  
Sustainable Development

Project No. 3282SYH  
Contract Sheet No. 3282/1365  
Drawing No. 3282/1365  
Rev. D  
Classification: ADVERTISED

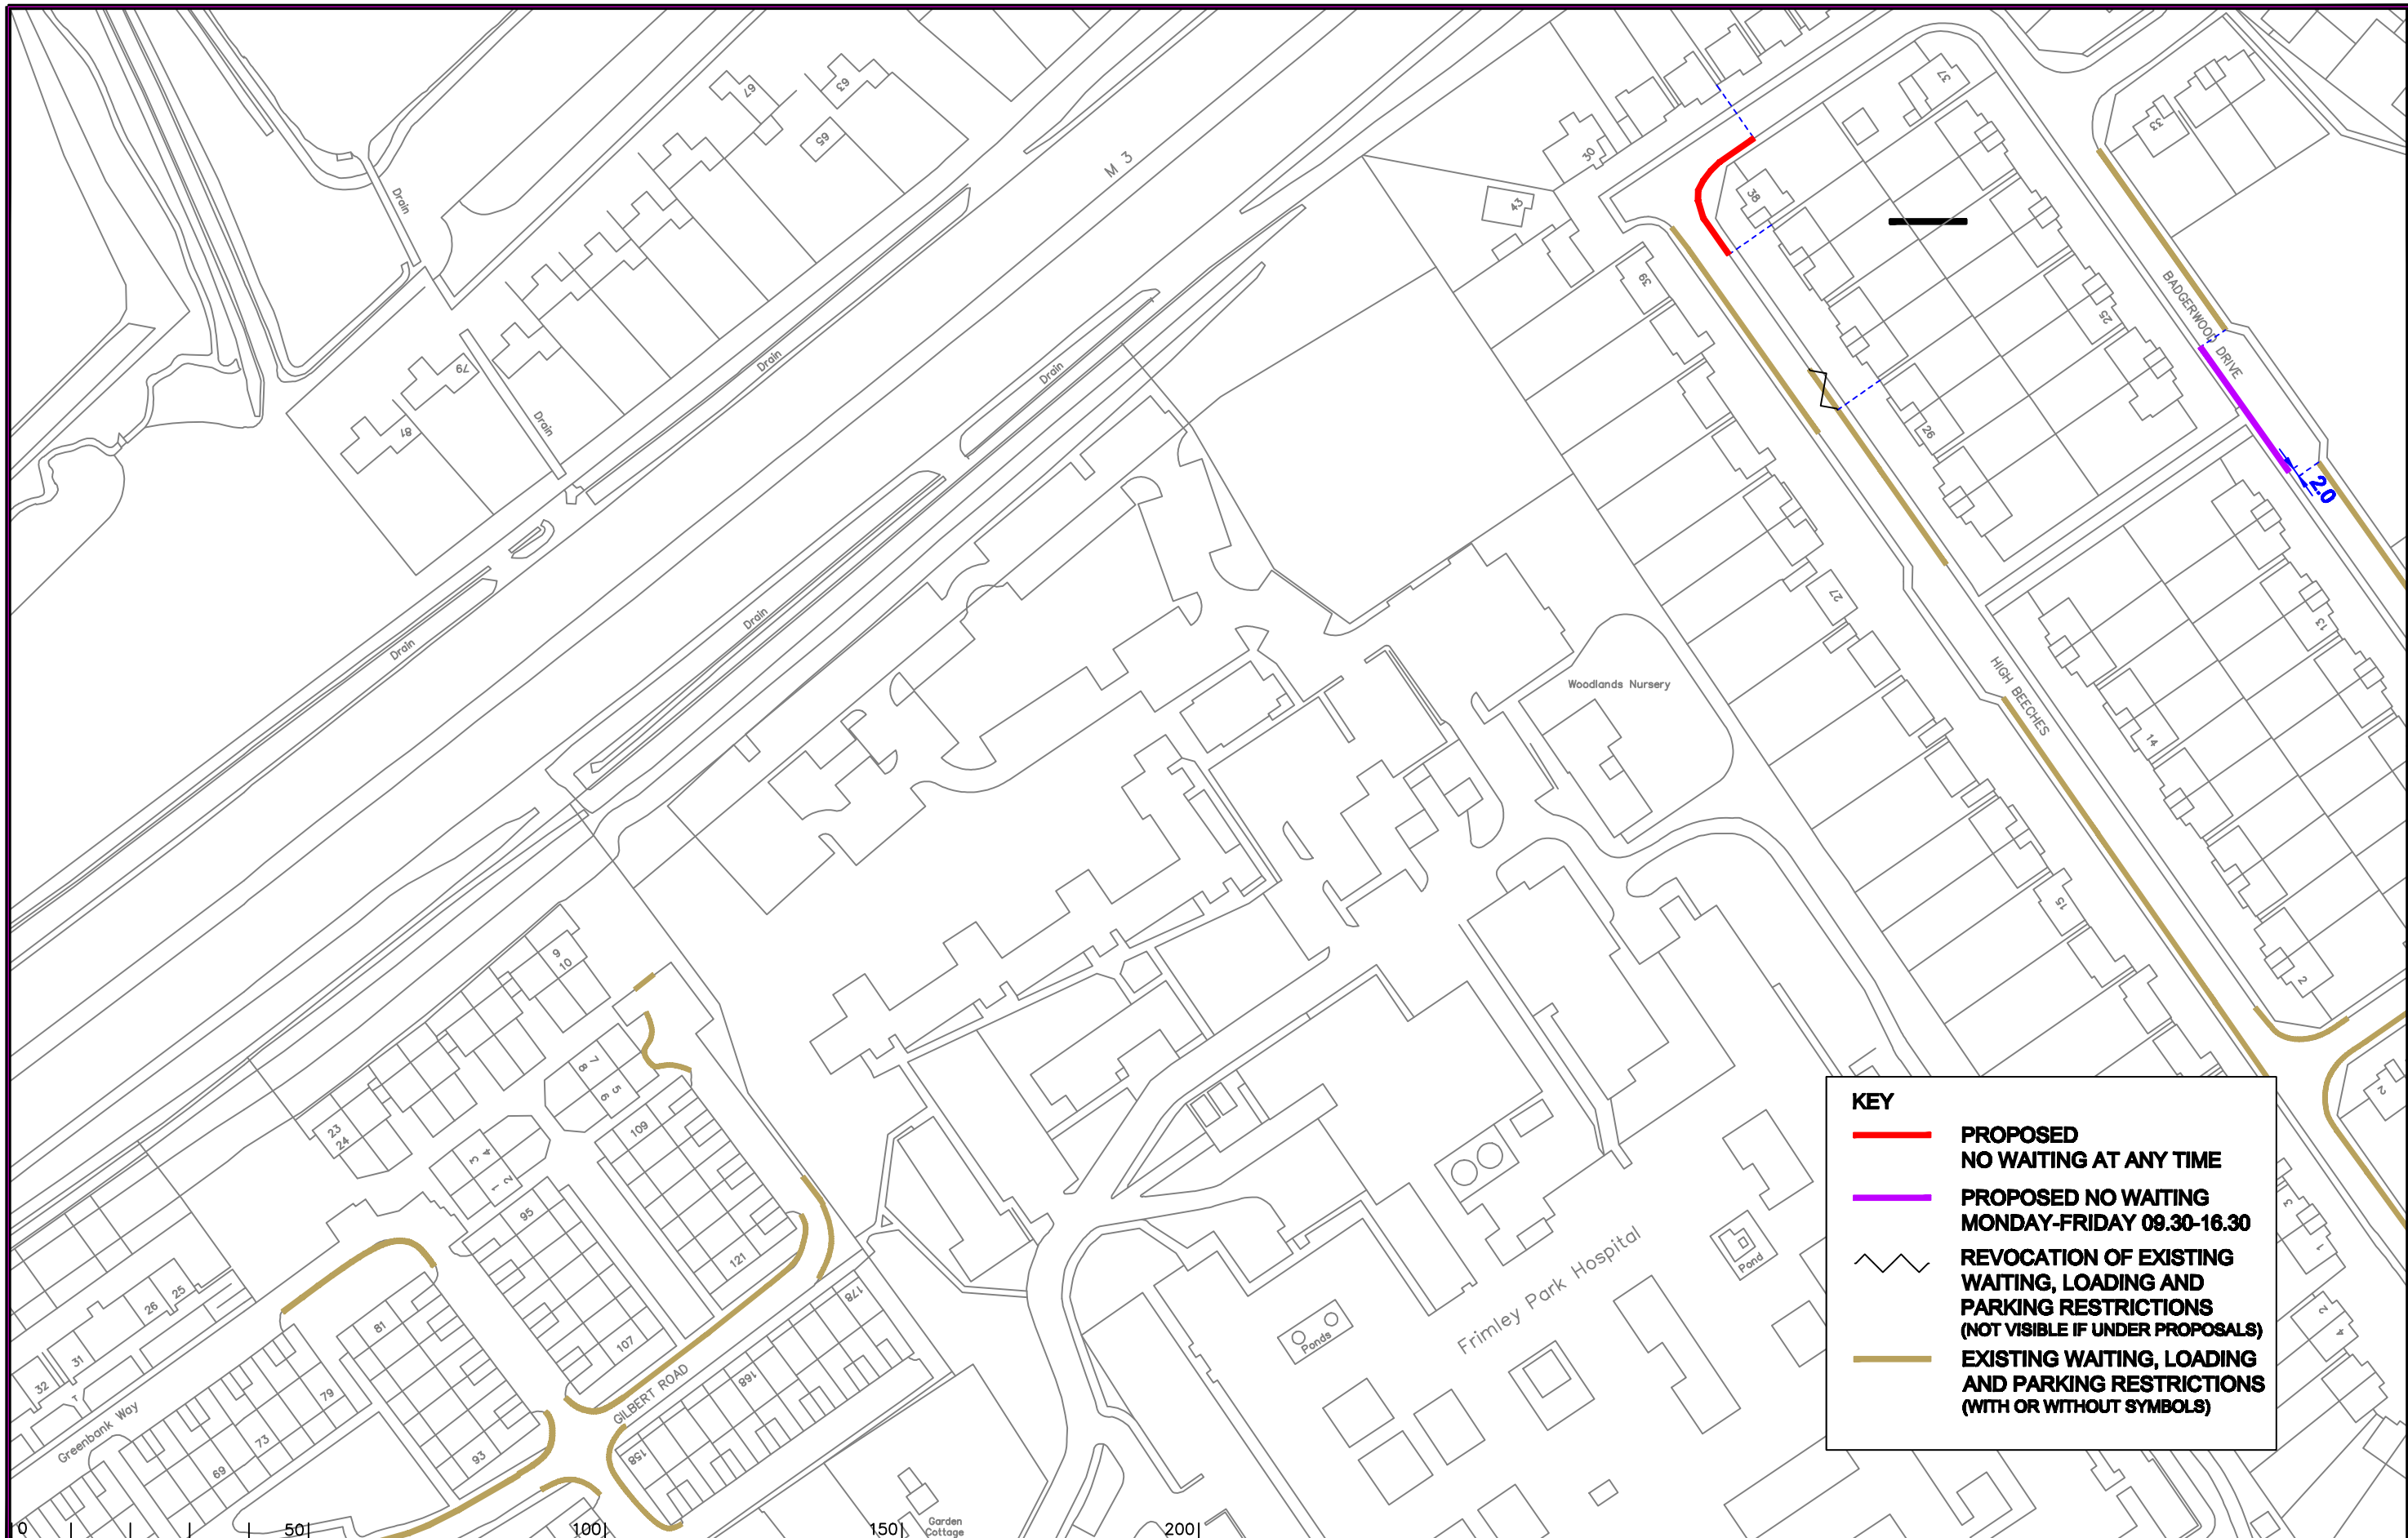

**KEY**

- **PROPOSED NO WAITING AT ANY TIME**
- **PROPOSED NO WAITING MONDAY-FRIDAY 09.30-16.30**
- - - **REVOCATION OF EXISTING WAITING, LOADING AND PARKING RESTRICTIONS (NOT VISIBLE IF UNDER PROPOSALS)**
- **EXISTING WAITING, LOADING AND PARKING RESTRICTIONS (WITH OR WITHOUT SYMBOLS)**

Notes

Rev.	Description	Drwn	Sig.	Date	Chkd	Sig.	Date	Appr	Sig.	Date
A	RESTRICTIONS AMENDED	CAH	CAH	11.11	JAR	JAR	11.11	TPC	TPC	11.11

S:\Project-current\3282\SYH\CAD-Drawings\11 ADVERTISED\October 2011\32821367 A.dwg Scale 1:1250

Based upon the Ordnance Survey mapping with the permission of the Controller of Her Majesty's Stationery Office © Crown copyright. Unauthorised reproduction infringes Crown copyright and may lead to prosecution or civil proceedings.  
Surrey County Council LA 076872 1998.

Drawn by: SDC Sig. SDC Date 12/08  
Checked by: TPC Sig. TPC Date 12/08  
Approved by: RE Sig. RE Date 12/08

Project: SURREY HEATH DPE RURAL AREA  
Drawing: FRIMLEY WAITING RESTRICTIONS

**SURREY COUNTY COUNCIL**  
Sustainable Development  
Head of Transport  
Roads and Highways

Project No. 3282SYH  
Contract Sheet No. 3282/1367  
Rev. A  
Classification: ADVERTISED

SHEET OF