


Effingham Park Hotel and Golf Course

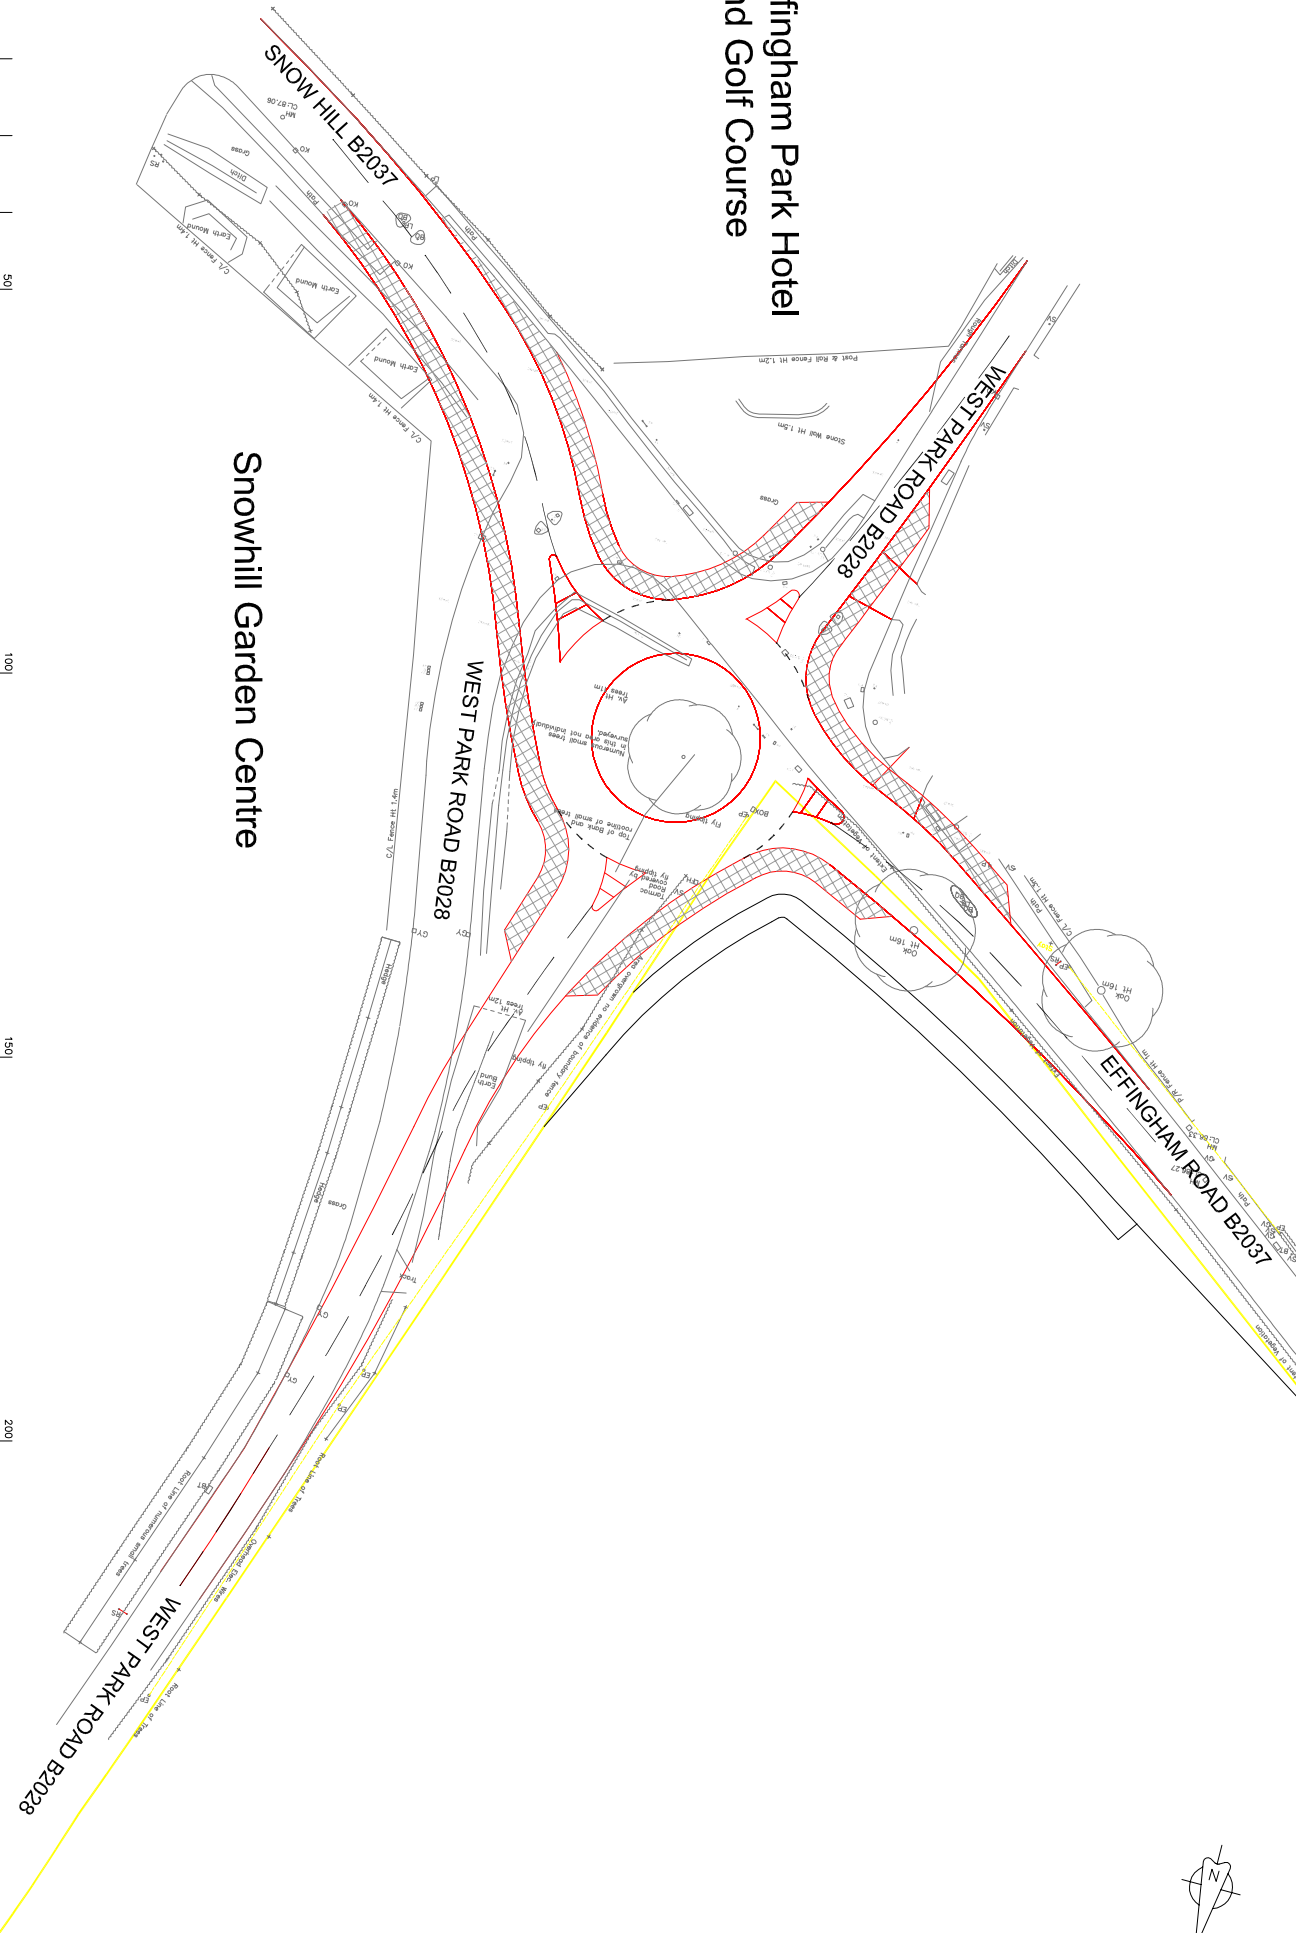

Snowhill Garden Centre

Shared pedestrian and cycle facility

Rev.	Description	Drawn	Sig.	Date	Checked	Sig.	Date	Approved	Sig.	Date

Scale: 1:1000

Prepared by:			Checked by:			Approved by:		
Name	Sig.	Date	Name	Sig.	Date	Name	Sig.	Date

Project: B2028 JUDGES CORNER
COP THORNE

PROPOSED AMENDED
ROUNDAABOUT PLAN

Sheet: 1 of 1

SUREY
SOUTH COUNCIL
Sustainable Development
Project No: 4551
Contract No: 453/11
Construction
DRAFT

ANNEX A