



CONTINUED ON
DRAWING INSET

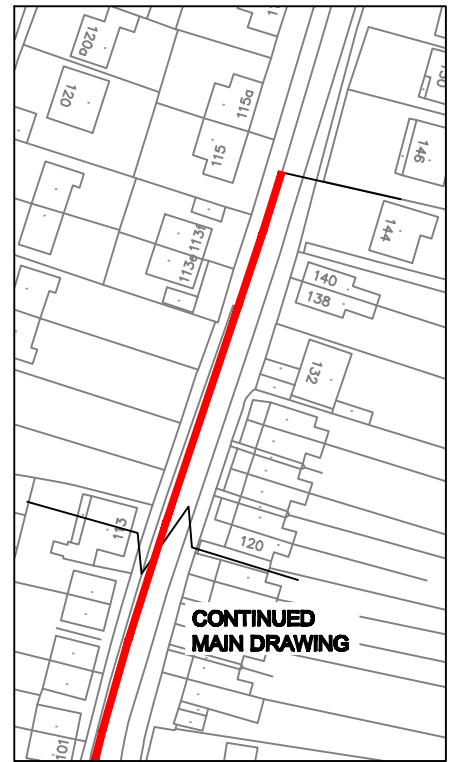

CONTINUED
MAIN DRAWING

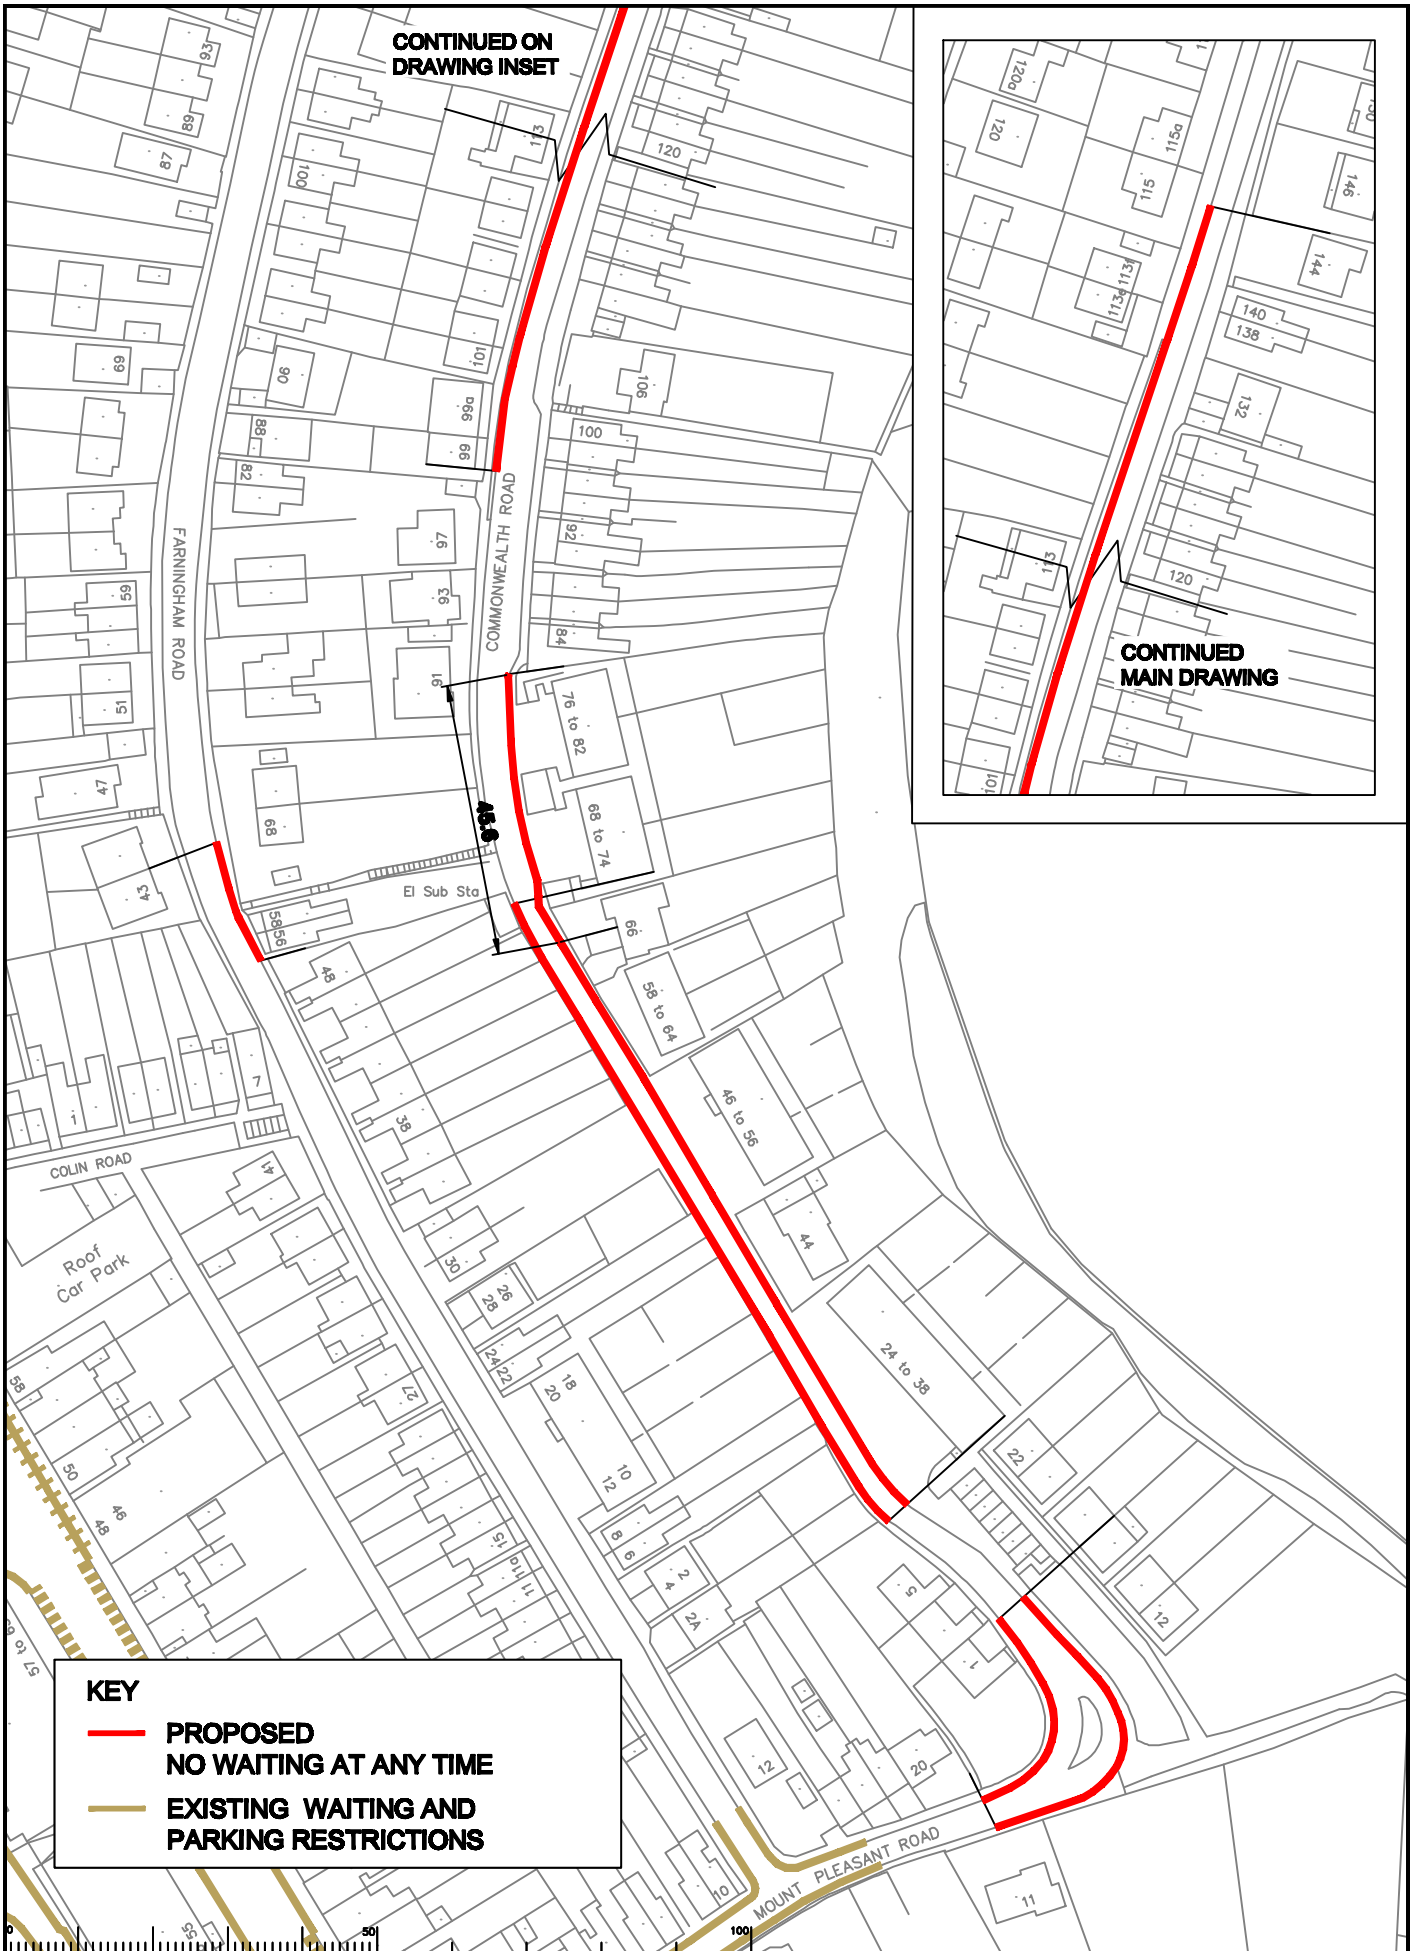

KEY

- PROPOSED NO WAITING AT ANY TIME
- EXISTING WAITING AND PARKING RESTRICTIONS

Rev	Description	Drawn	Sig.	Date	Chkd	Sig.	Date	Appr	Sig.	Date

North Point

I warrant that the information herein presented with the
 signature of the Director of the Planning Department
 represents the true and correct information and may
 not be reproduced or distributed without the
 written consent of the Planning Department.

Drawn by	CAH	Sig.	CAH	Date	01/10
Checked by	JP	Sig.	JP	Date	01/10
Approved by	RH	Sig.	RH	Date	01/10

Project: TANDRIDGE PARKING REVIEW
2009/2010 PROPOSED RESTRICTIONS PART II

COMMONWEALTH ROAD, MOUNT PLEASANT ROAD
FARNINGHAM ROAD, CATERHAM ON THE HILL

SHEET 1 OF 1

Project No: 3282/TAN

Contract Sheet No: TA/0610/01


Classification: PREDEFINITION

SURREY COUNTY COUNCIL
 Highway Department
 Surrey Highways

KEY

- **PROPOSED
NO WAITING AT ANY TIME**
- - - **PROPOSED RESIDENT PERMIT
HOLDERS ONLY MON-FRI 10AM -
12NOON**
- **EXISTING WAITING AND
PARKING RESTRICTIONS**

**FORMALISE EXISTING 'NO
WAITING AT ANY TIME'**

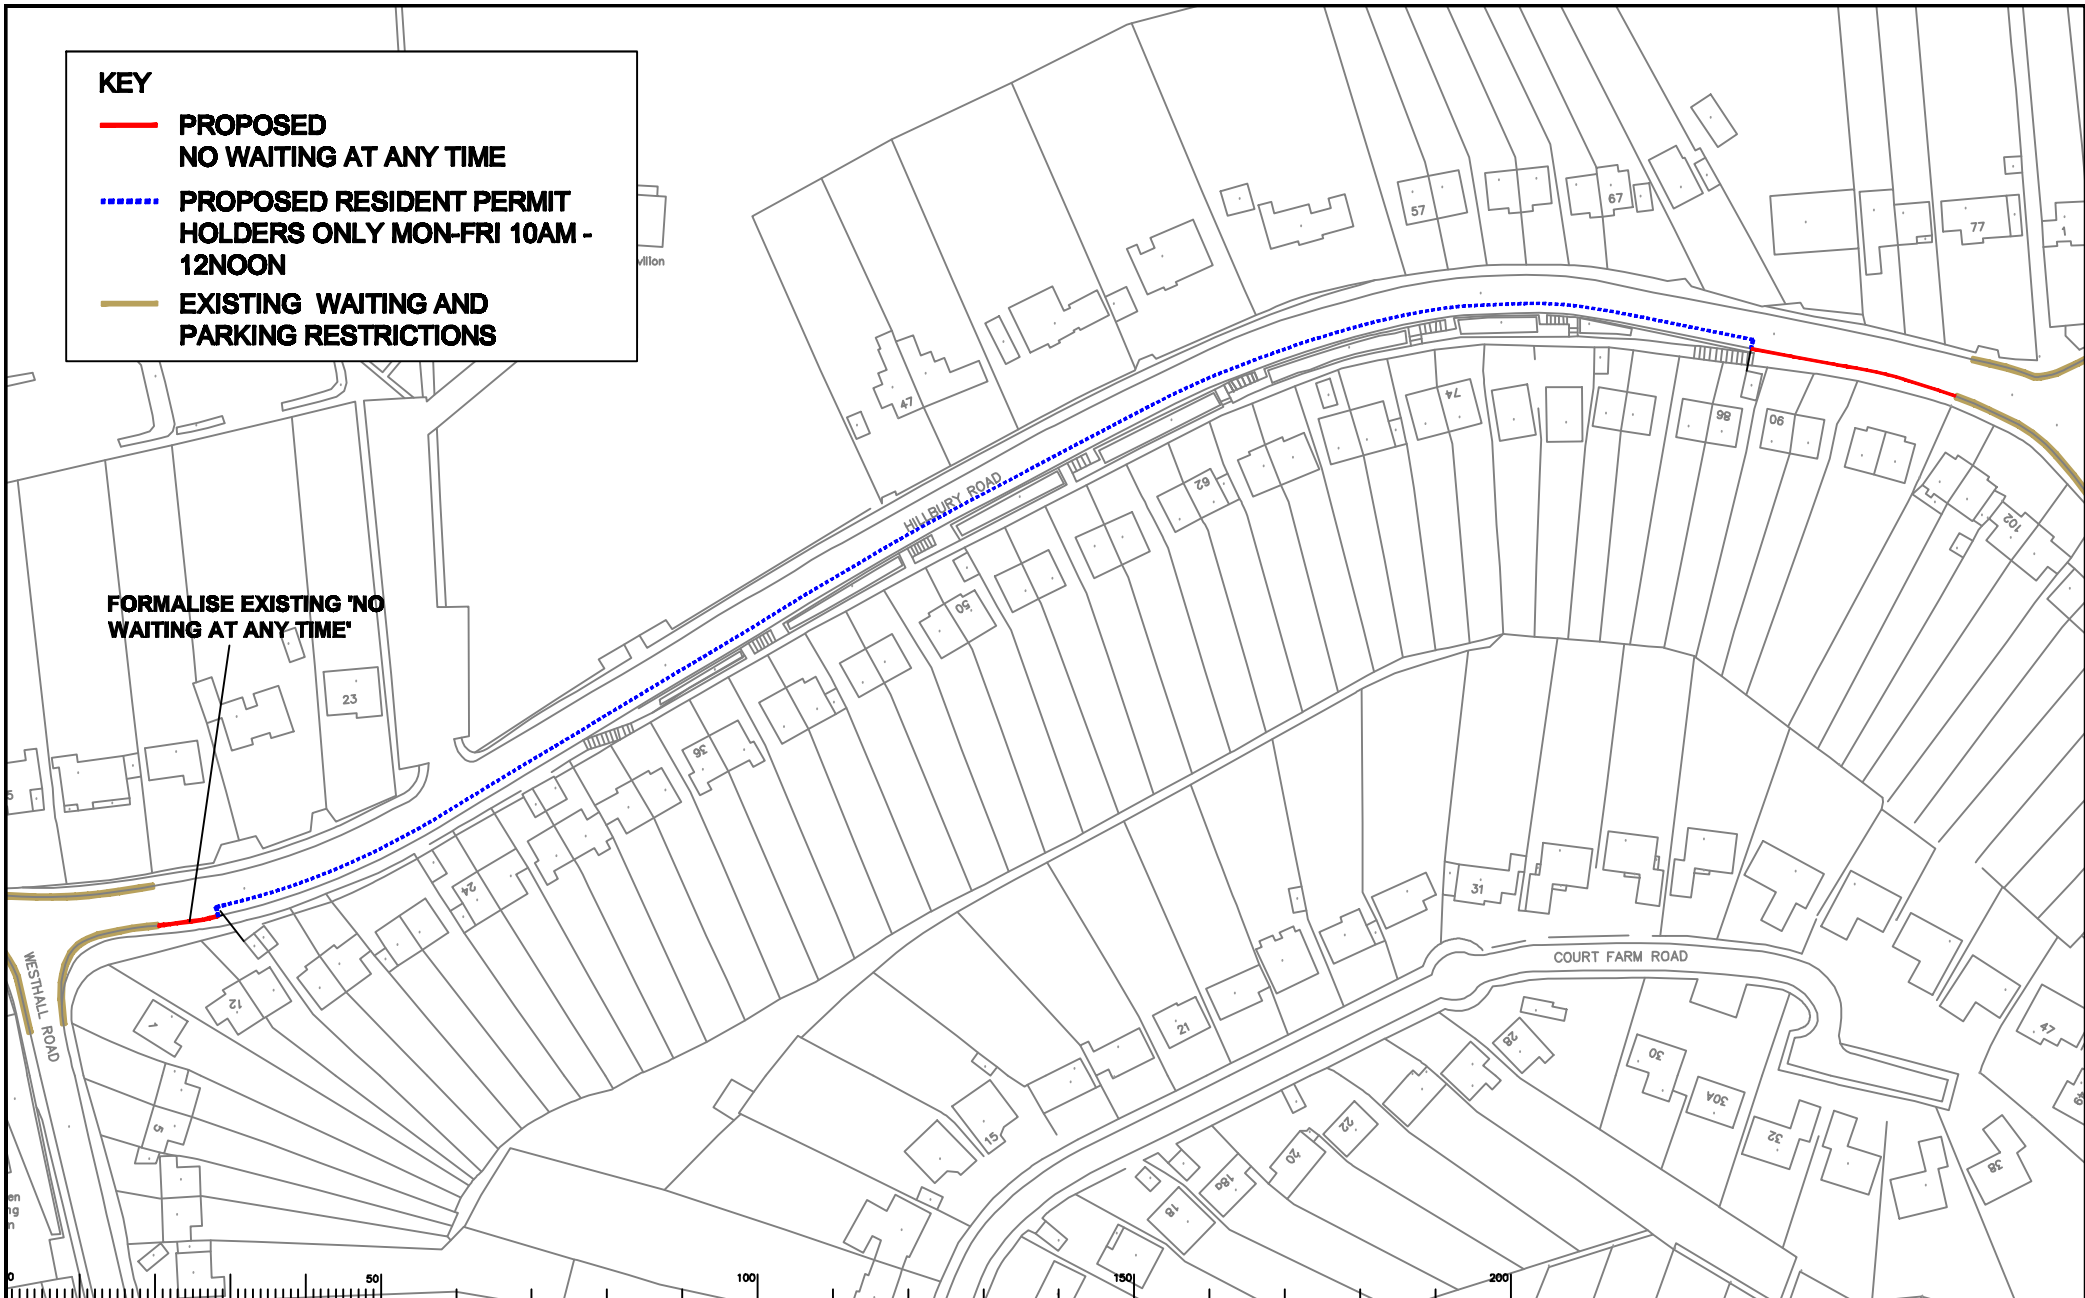

Notes
 S:\Core\Traffic and Legal\Parking
 Team\TANDRIDGE\Review_06-2010
 Committee\TA_0710_02 Hillbury Road.dwg

Rev	Description	Drwn	Slg.	Date	Chkd	Slg.	Date	Appr	Slg.	Date

Scale NTS @A4



Must refer to Ordnance Survey mapping with the permission of the Controller of Her Majesty's Stationery Office © Crown copyright. Unauthorised reproduction infringes Crown copyright and may lead to prosecution or civil proceedings.
 Surrey County Council, 14, Collyer Quay, Guildford, Surrey GU1 2AA

Drawn by: AEH Date: 05/10
 Checked by: JP Date: 05/10
 Approved by: RH Date: 05/10


Project: TANDRIDGE PARKING REVIEW
 2009/10 PROPOSED RESTRICTIONS PART II

Drawing: HILLBURY ROAD
 WHYLEAFE

SHEET OF

SURREY
 COUNTY COUNCIL
 Sustainable Development
 Surrey Highways

Project No. 3282/TAN
 Contract No. -
 Drawing No. AN/0610/02 -
 Revision -
 Classification PRESENTATION

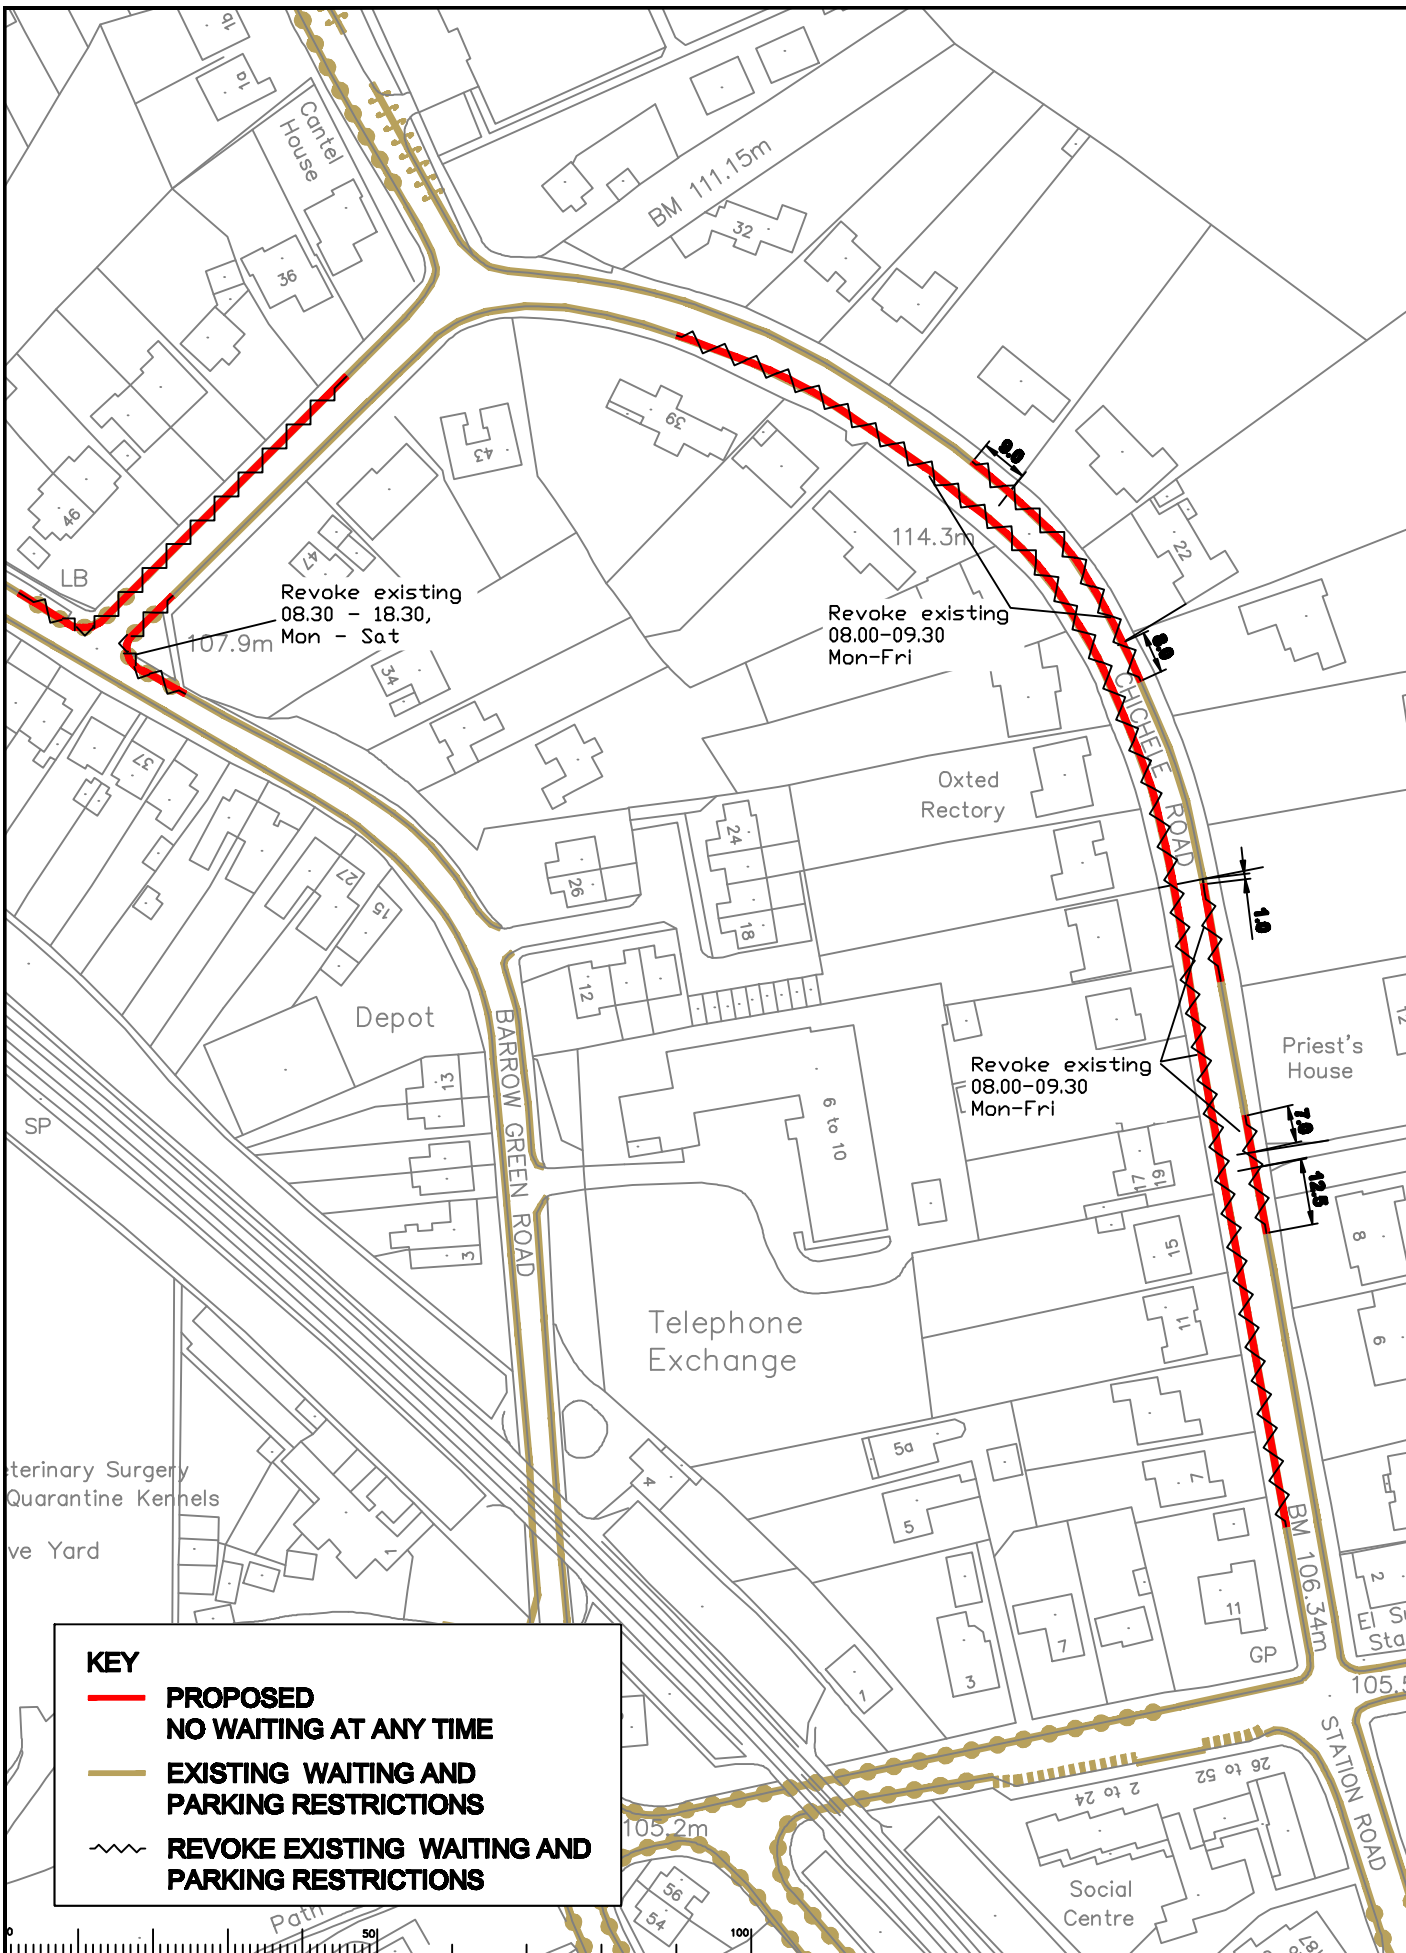

KEY

- **PROPOSED NO WAITING AT ANY TIME**
- **EXISTING WAITING AND PARKING RESTRICTIONS**
- ~ **REVOKE EXISTING WAITING AND PARKING RESTRICTIONS**

Rev	Description	Drawn	Sig.	Date	Chkd	Sig.	Date	Appr	Sig.	Date

Drawn by	AEH	Sig.	AEH	Date	05/10
Checked by	JP	Sig.	JP	Date	05/10
Approved by	RH	Sig.	RH	Date	05/10

TANDRIDGE PARKING REVIEW
2009/2010 PROPOSED RESTRICTIONS PART II


CHICHELE ROAD
OXTED

SHEET 07

Project No: **3282/TAN**

Contract Sheet No: **TA/0610/03**


Revision: **PRESENTATION**



Surrey Highways

KEY

- - - - **PROPOSED DISABLED PARKING
3HRS NO RETURN 1 HR**
- - - - **PROPOSED 8.30AM-6PM
MON-SAT 1HR NO RETURN 1 HR**
- — — — **EXISTING WAITING AND
PARKING RESTRICTIONS**

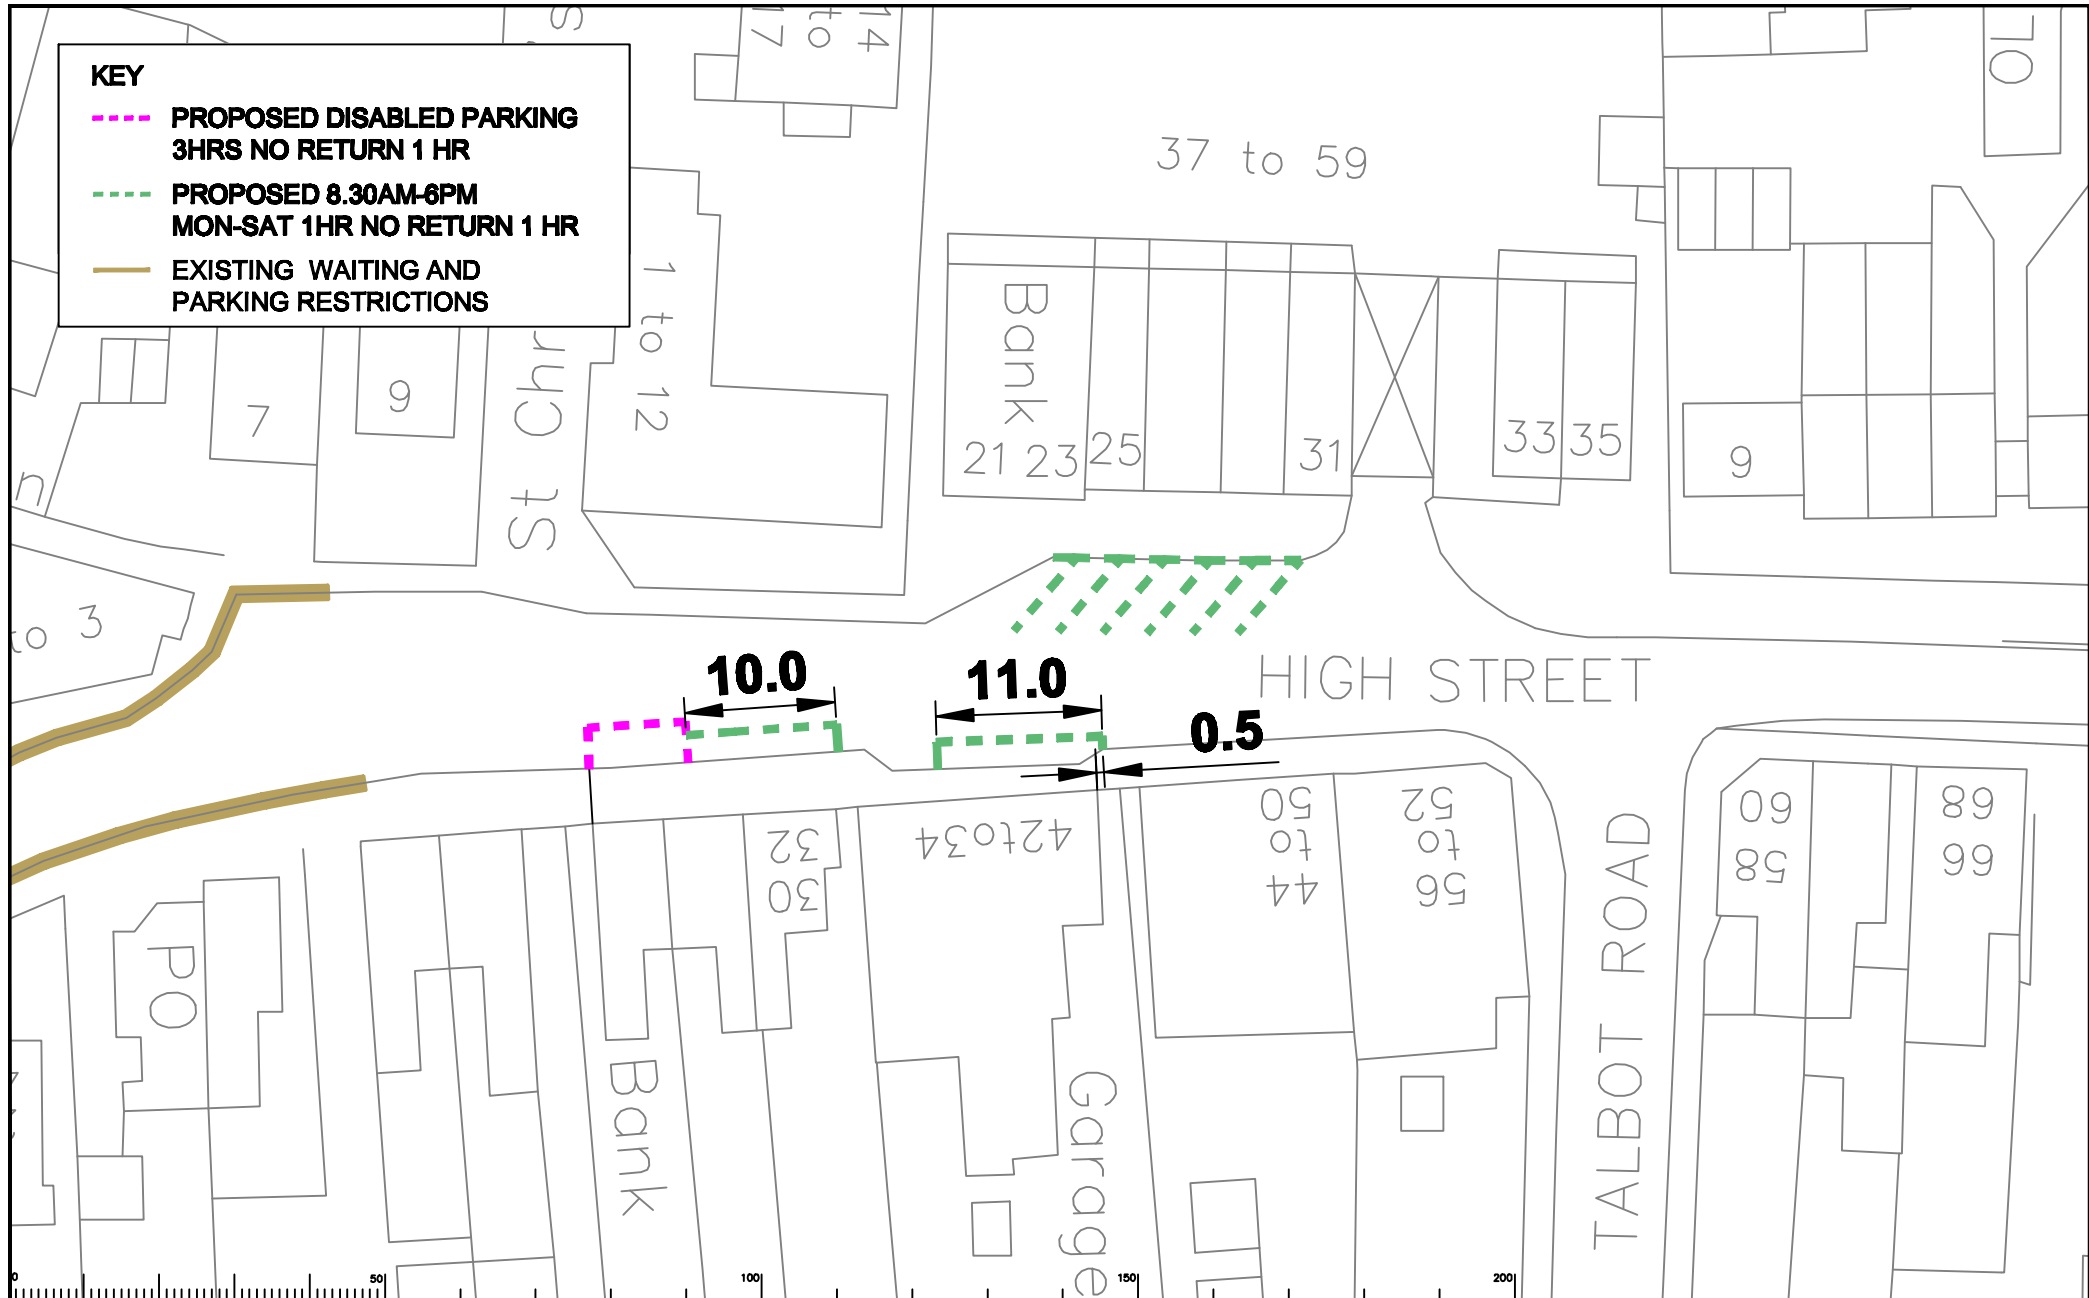

Notes
 S:\Core\Traffic and Legal\Parking
 Team\TANDRIDGE\Review_06-2010
 Committee\TA_0610_04 High Street Lingfield.dwg

Rev	Description	Drwn	Slg.	Date	Chkd	Slg.	Date	Appr	Slg.	Date

Scale 1:500 ©A4

North Point

 Must use the Ordnance Survey mapping with the permission of the Controller of Her Majesty's Stationery Office © Crown copyright. Unauthorised reproduction infringes Crown copyright and may lead to prosecution or civil proceedings.
 Surrey County Council, 14, Collyer Quay, London, SE1 7PB.
 Drawn by: AEH Slg. AEH Date: 05/10
 Checked by: JP Slg. JP Date: 05/10
 Approved by: RH Slg. RH Date: 05/10


Project: TANDRIDGE PARKING REVIEW
 2009/10 PROPOSED RESTRICTIONS PART II
 Drawing: HIGH STREET
 LINGFIELD
 SHEET OF

Project No. 3282/TAN
 Contract Sheet No.
 Drawing No. AN/0610/04
 Revision No. -
 Classification PRESENTATION

SURREY
 COUNTY COUNCIL
 Sustainable Development
 Surrey Highways

KEY TO RESTRICTIONS

- NO WAITING 08:30-18:30, MON-SAT
- - - - PARKING BAY: 08:30-18:30, MON-SAT, RESIDENT PERMIT HOLDERS OR 2 HRS NO RETURN 1 HR
- - - - PARKING BAY: 08:30-18:30, MON-SAT, 2 HRS NO RETURN 1 HR
- - - - PARKING BAY: 08:30-18:30, MON-SAT, RESIDENT PERMIT HOLDERS ONLY
- - - - CONTROLLED ZONE BOUNDARY
- ACCESS PROTECTION MARKING (H-BAR)
- EXISTING RESTRICTIONS

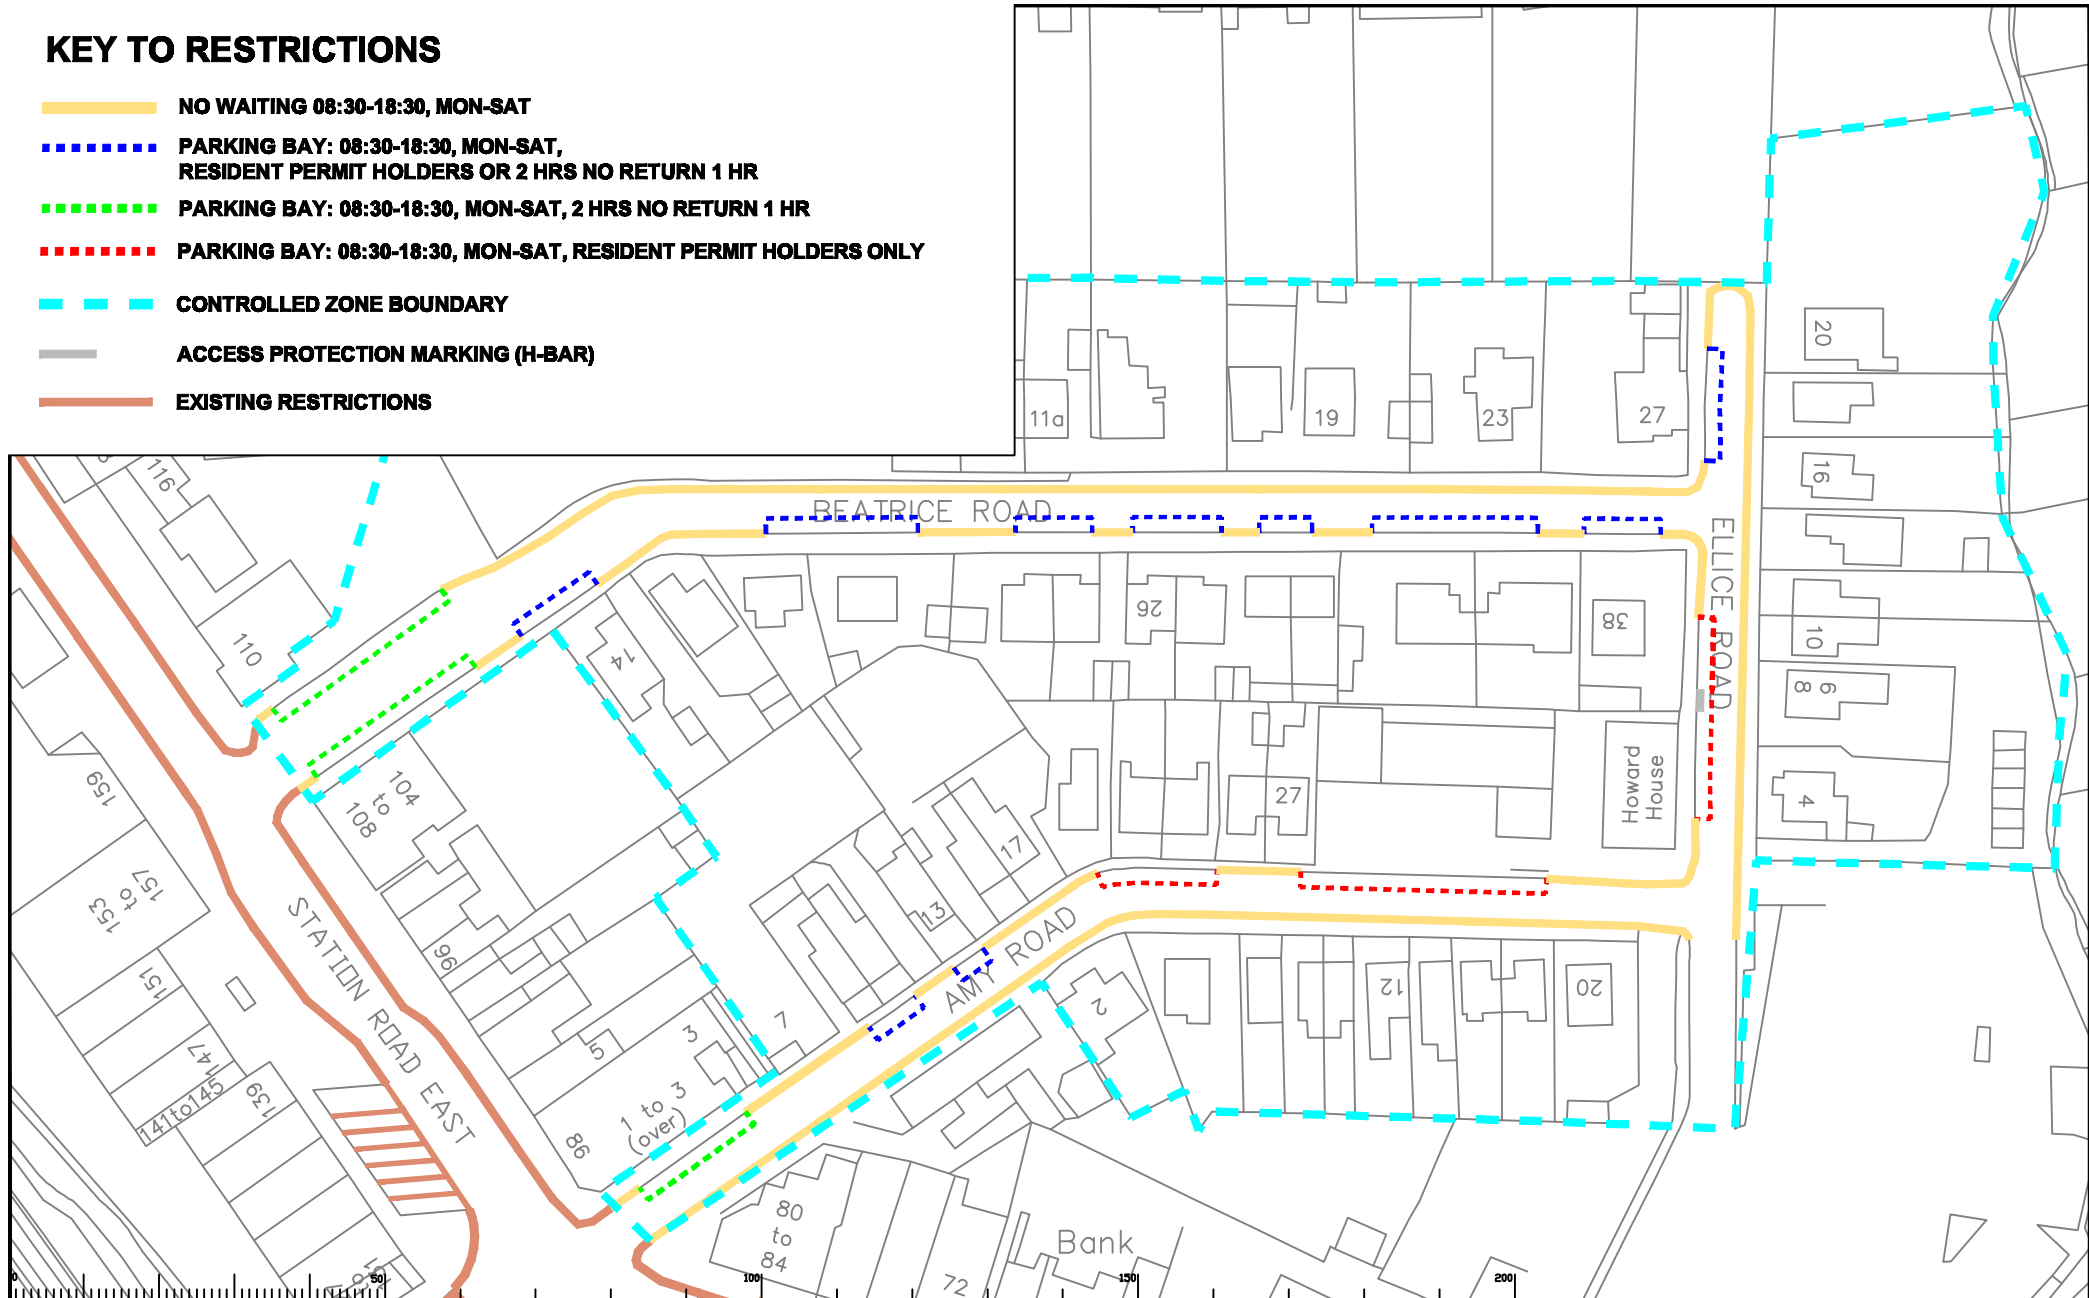

Notes

Rev	Description	Drawn	Slg.	Date	Checked	Slg.	Date	Approved	Slg.	Date



Must open the Ordnance Survey map with permission of the Controller of Her Majesty's Stationery Office. Crown copyright. Unauthorised reproduction by any means is prohibited. All rights reserved. © Crown copyright and the Ordnance Survey. 2009.

Drawn by: AEH, JP, RH
 Checked by: AEH, JP, RH
 Approved by: AEH, JP, RH


Project: TANDRIDGE PARKING REVIEW
 2009/10 PROPOSED RESTRICTIONS PART II

Drawing: AMY ROAD, ELLICE ROAD, BEATRICE ROAD CPZ
 OXTED

PROJECT No. 3282/TAN
 Contract No. AN/0610/05
 Drawing No. -
 Revision No. -

SURREY COUNTY COUNCIL
 Sustainable Development
 Surrey Highways

SHEET OF PRESENTATION

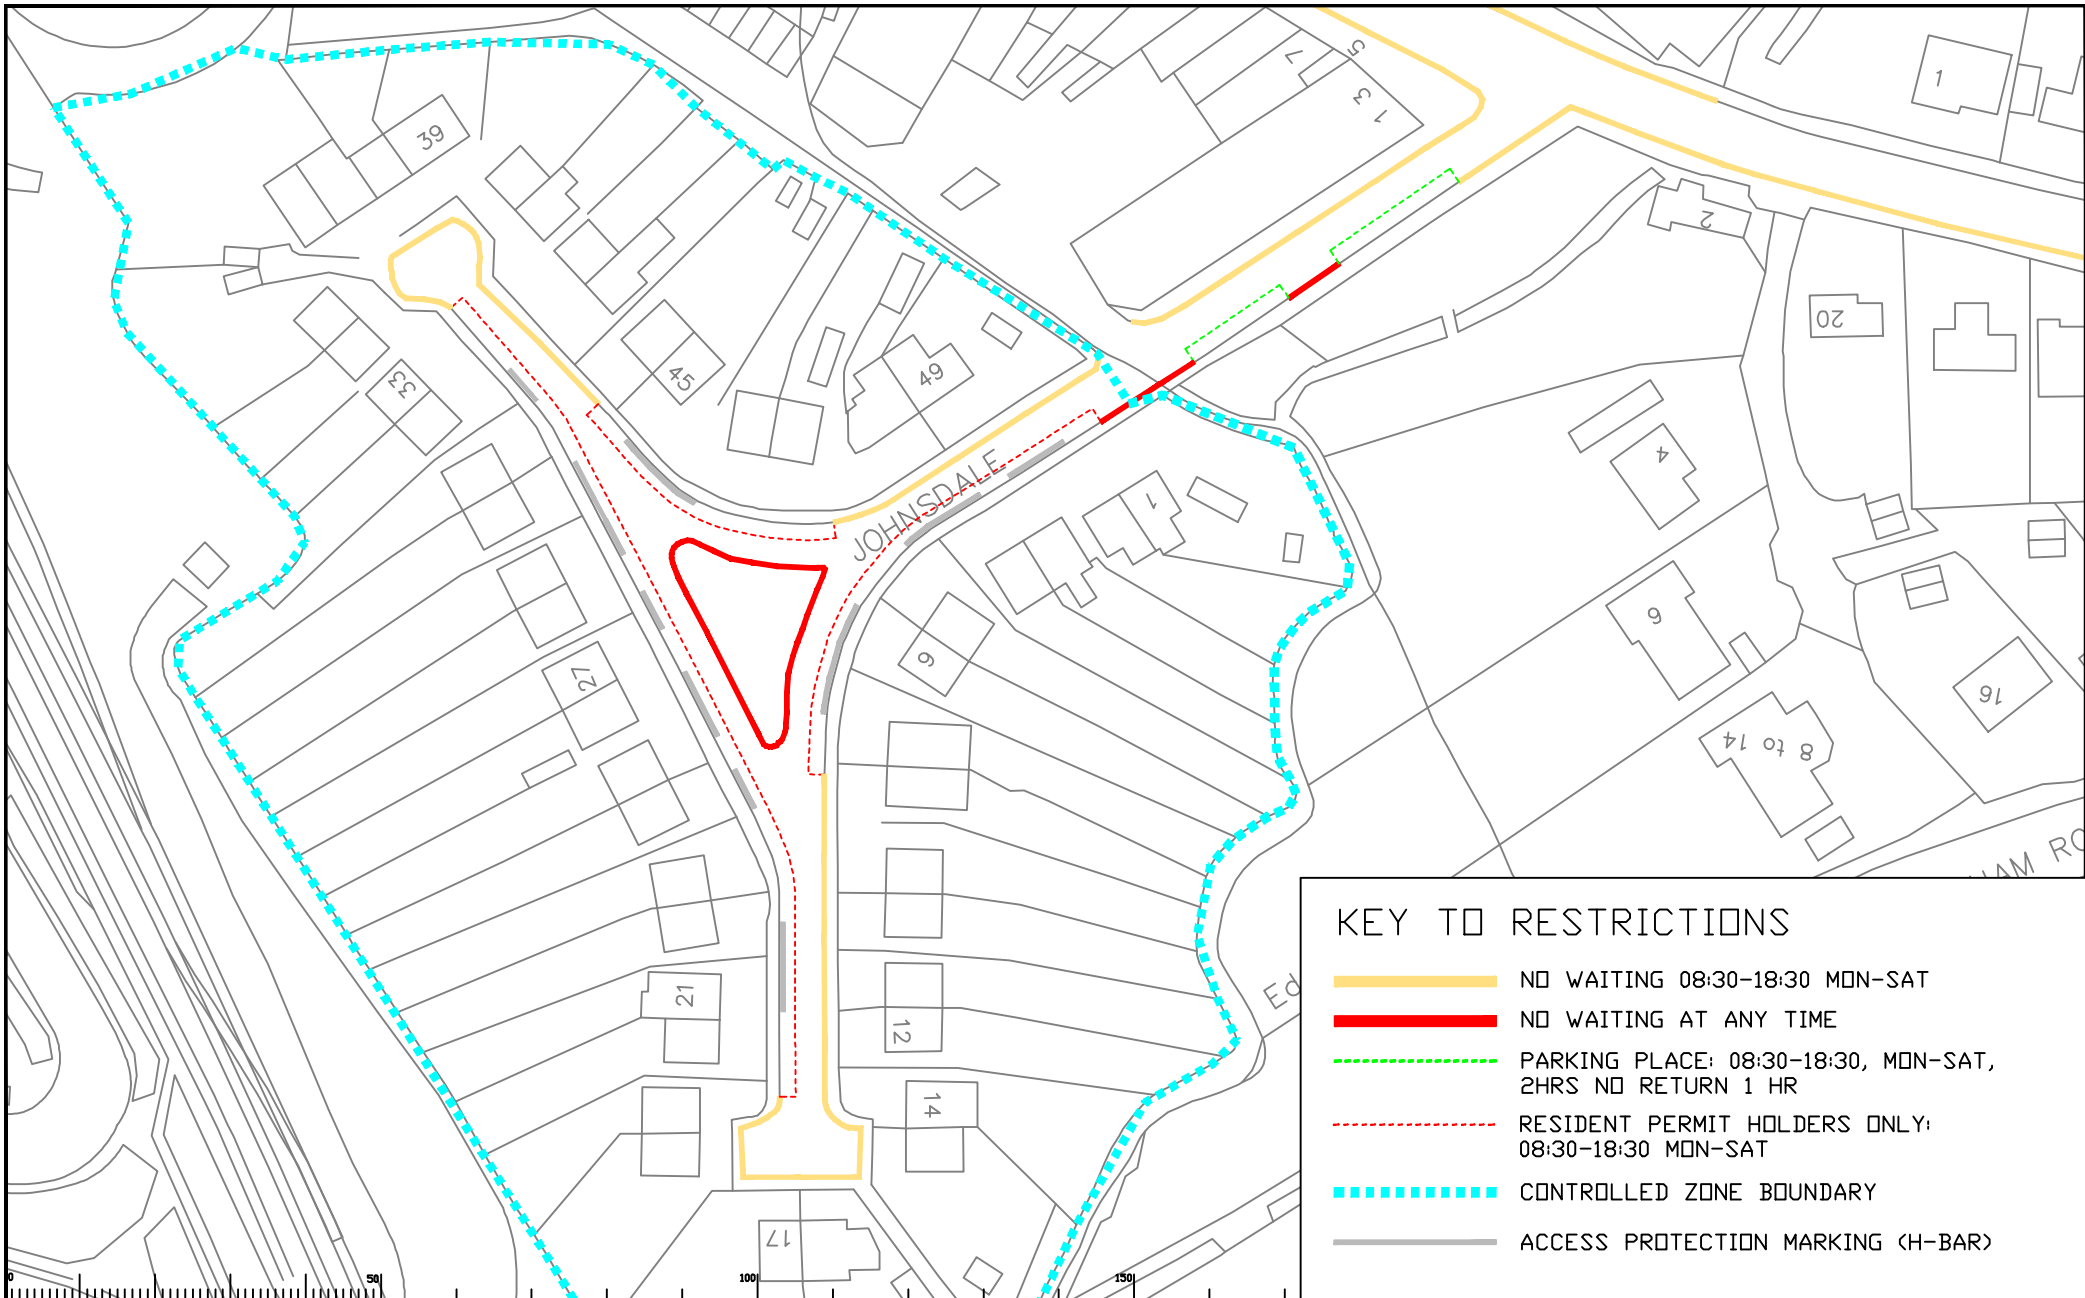

KEY TO RESTRICTIONS

- NO WAITING 08:30-18:30 MON-SAT
- NO WAITING AT ANY TIME
- PARKING PLACE: 08:30-18:30, MON-SAT, 2HRS NO RETURN 1 HR
- RESIDENT PERMIT HOLDERS ONLY: 08:30-18:30 MON-SAT
- CONTROLLED ZONE BOUNDARY
- ACCESS PROTECTION MARKING (H-BAR)

Notes

Rev	Description	Drawn	Slg.	Date	Checked	Slg.	Date	Approved	Slg.	Date



Must open the Ordnance Survey map with permission of the Controller of Her Majesty's Stationery Office. Crown copyright. Unauthorised reproduction by any means is prohibited and may lead to prosecution or civil proceedings. Survey County Council Ltd. 2007/2008.

Drawn by: AEH Slg. AEH Date: 05/10
 Checked by: JP Slg. JP Date: 05/10
 Approved by: RH Slg. RH Date: 05/10

Project: TANDRIDGE PARKING REVIEW
 2009/10 PROPOSED RESTRICTIONS PART II

Drawing: JOHNSDALES
 OXTED

SHEET OF

PROJECT No: 3282/TAN
 Contract Sheet No. AN/0610/05 -
 Rev. -
 Drawing No. AN/0610/05 -
 Date: -
 Location: PRESENTATION

SURREY
 COUNTY COUNCIL
 (Surrey Highways)