

KEY

**PROPOSED
NO WAITING AT ANY TIME**

**EXISTING WAITING AND
PARKING RESTRICTIONS**

Notes
 S:\Core\Traffic and Legal\Parking
 Team\TANDRIDGE\Review_07-2010
 Committee\TA_0710_01 Coulsdon
 Rd & St Michaels Rd.dwg

Rev	Description	Drwn	Sig	Date	Chkd	Sig	Date	Appr	Sig	Date

North Point

Based upon the Ordnance Survey map(s) with the permission of the Controller of Her Majesty's Stationery Office. Crown copyright. Unauthorised reproduction infringes Crown copyright and may lead to prosecution or civil proceedings. Surrey County Council, LA 028273 1998.

Drawn by CH Date 06/10
 Checked by JP Date 06/10
 Approved by RH Date 06/10

Scale NTS @A4

Project TANDRIDGE PARKING REVIEW
 2010/11 PROPOSED RESTRICTIONS

Drawing COULSDON ROAD & ST. MICHAELS ROAD
 CATERHAM

SHEET OF


Project No. 3282/TAN

Sheet

SURREY
 COUNTY COUNCIL
 Sustainable Development
 Surrey Highways

Drawing No. TA/0710/01 Rev. -

Classification PRESENTATION

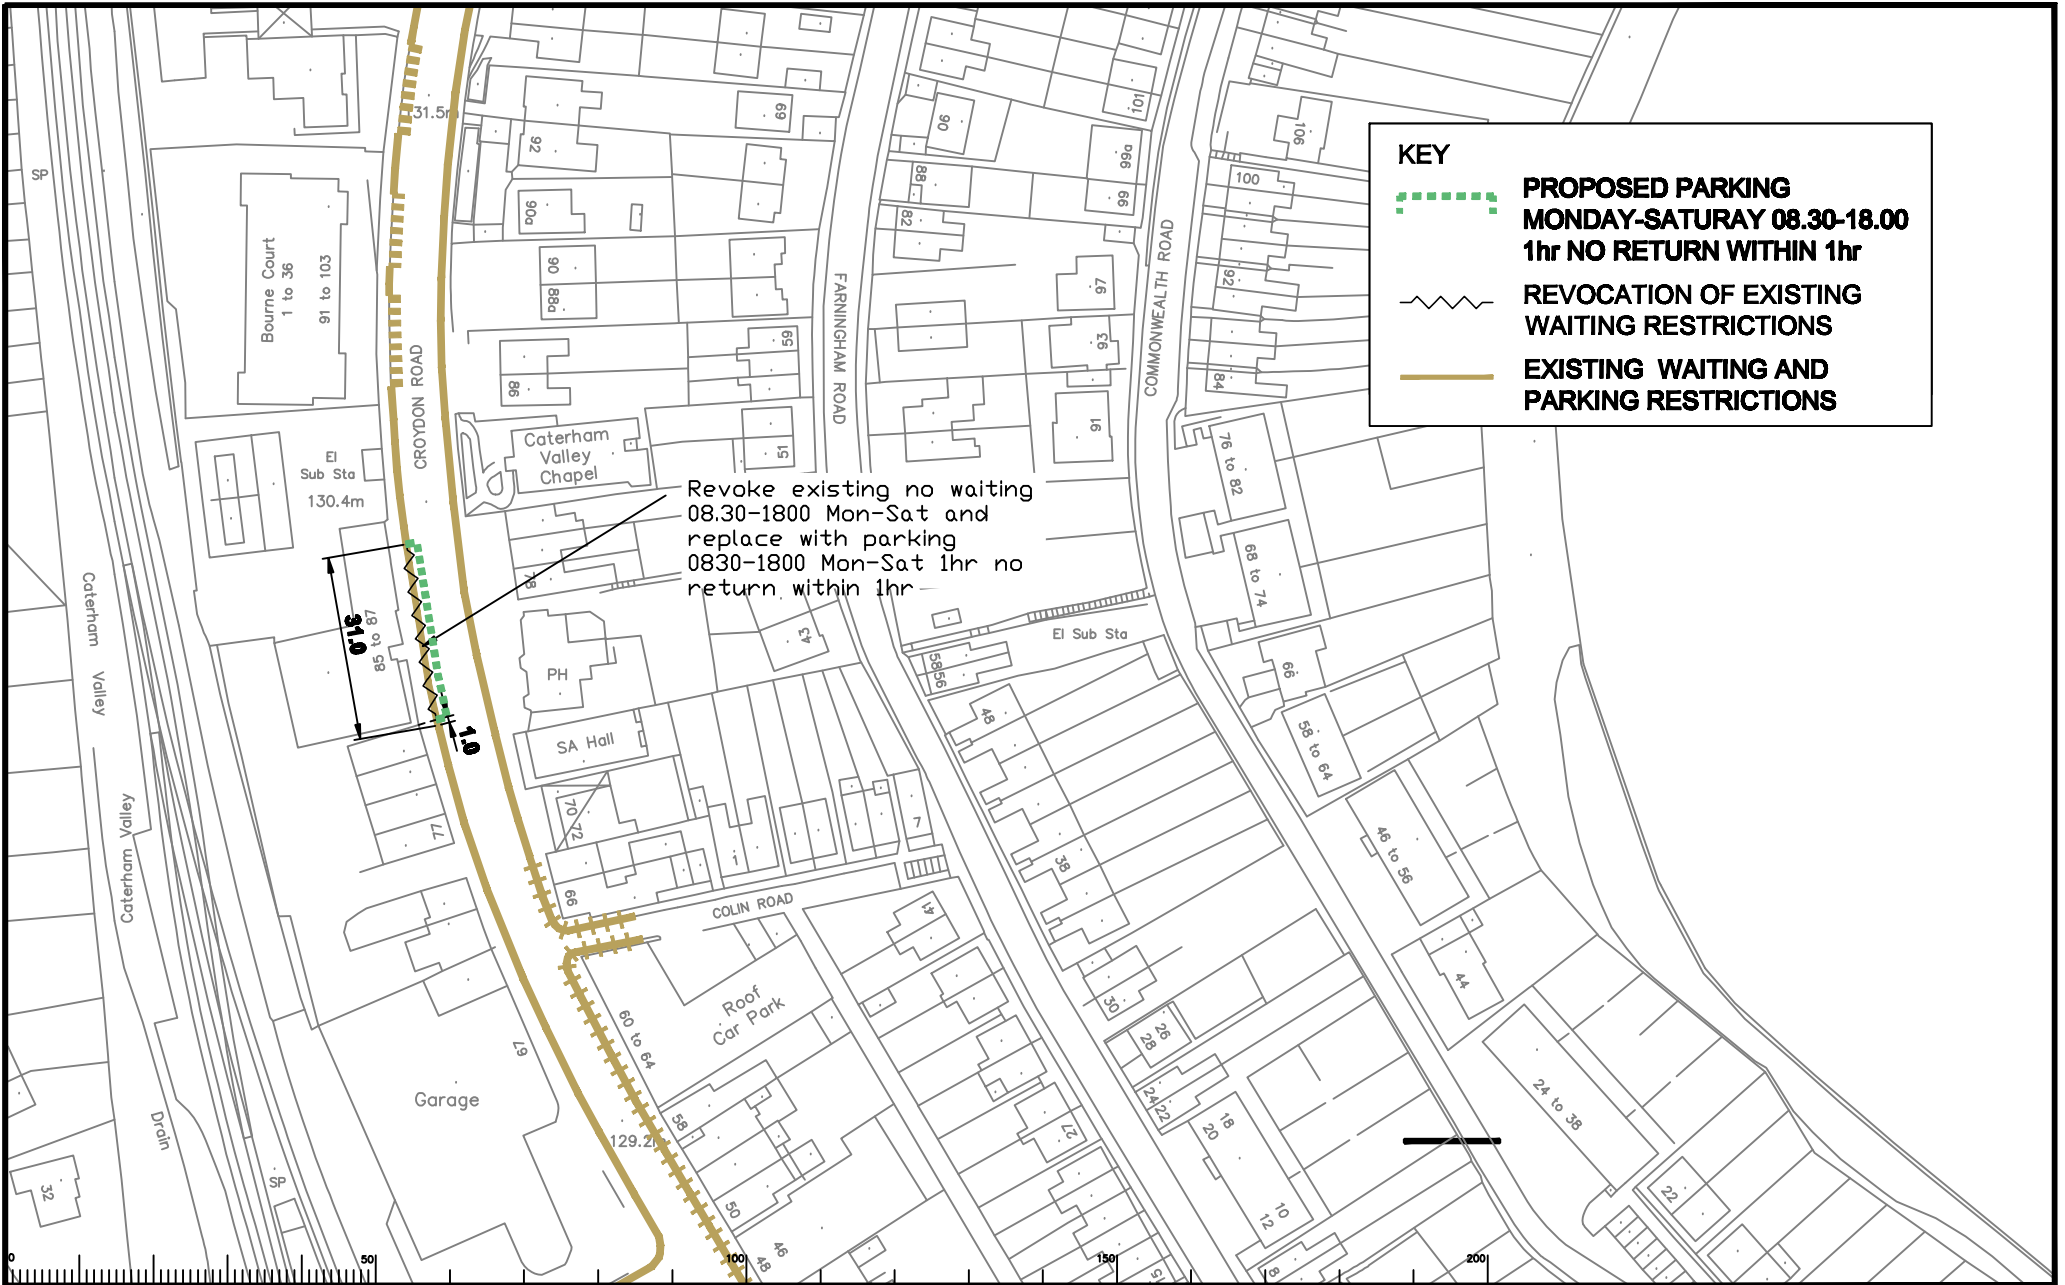

KEY

- PROPOSED PARKING**
- MONDAY-SATURAY 08.30-18.00**
- 1hr NO RETURN WITHIN 1hr**
- REVOCATION OF EXISTING WAITING RESTRICTIONS**
- EXISTING WAITING AND PARKING RESTRICTIONS**

Revoke existing no waiting
08.30-1800 Mon-Sat and
replace with parking
0830-1800 Mon-Sat 1hr
no return within 1hr

Notes
S:\Core\Traffic and Legal\Parking
Team\TANDRIDGE\Review_07-2010
Committee\TA_0710_02 Croydon Road.dwg

Rev	Description	Drwn	Sig.	Date	Chkd	Sig.	Date	Appr	Sig.	Date

Scale NTS @A4

North Point

Based upon the Ordnance Survey maps with the permission of the Controller of Her Majesty's Stationery Office. © Crown copyright. Unauthorised reproduction infringes Crown copyright and may lead to prosecution or civil proceedings. Surrey County Council LA 020797 1998.

Drawn by	CH	Sig.	CH	Date	06/10
Checked by	JP	Sig.	JP	Date	06/10
Approved by	RH	Sig.	RH	Date	06/10


Project
TANDRIDGE PARKING REVIEW
2010/11 PROPOSED RESTRICTIONS

Drawing
CROYDON ROAD
CATERHAM

SHEET OF

SURREY
COUNTY COUNCIL
Surrey Highways

Project No.	3282/TAN
Drawing No.	A/0710/02
Revision	-
Classification	PRESENTATION

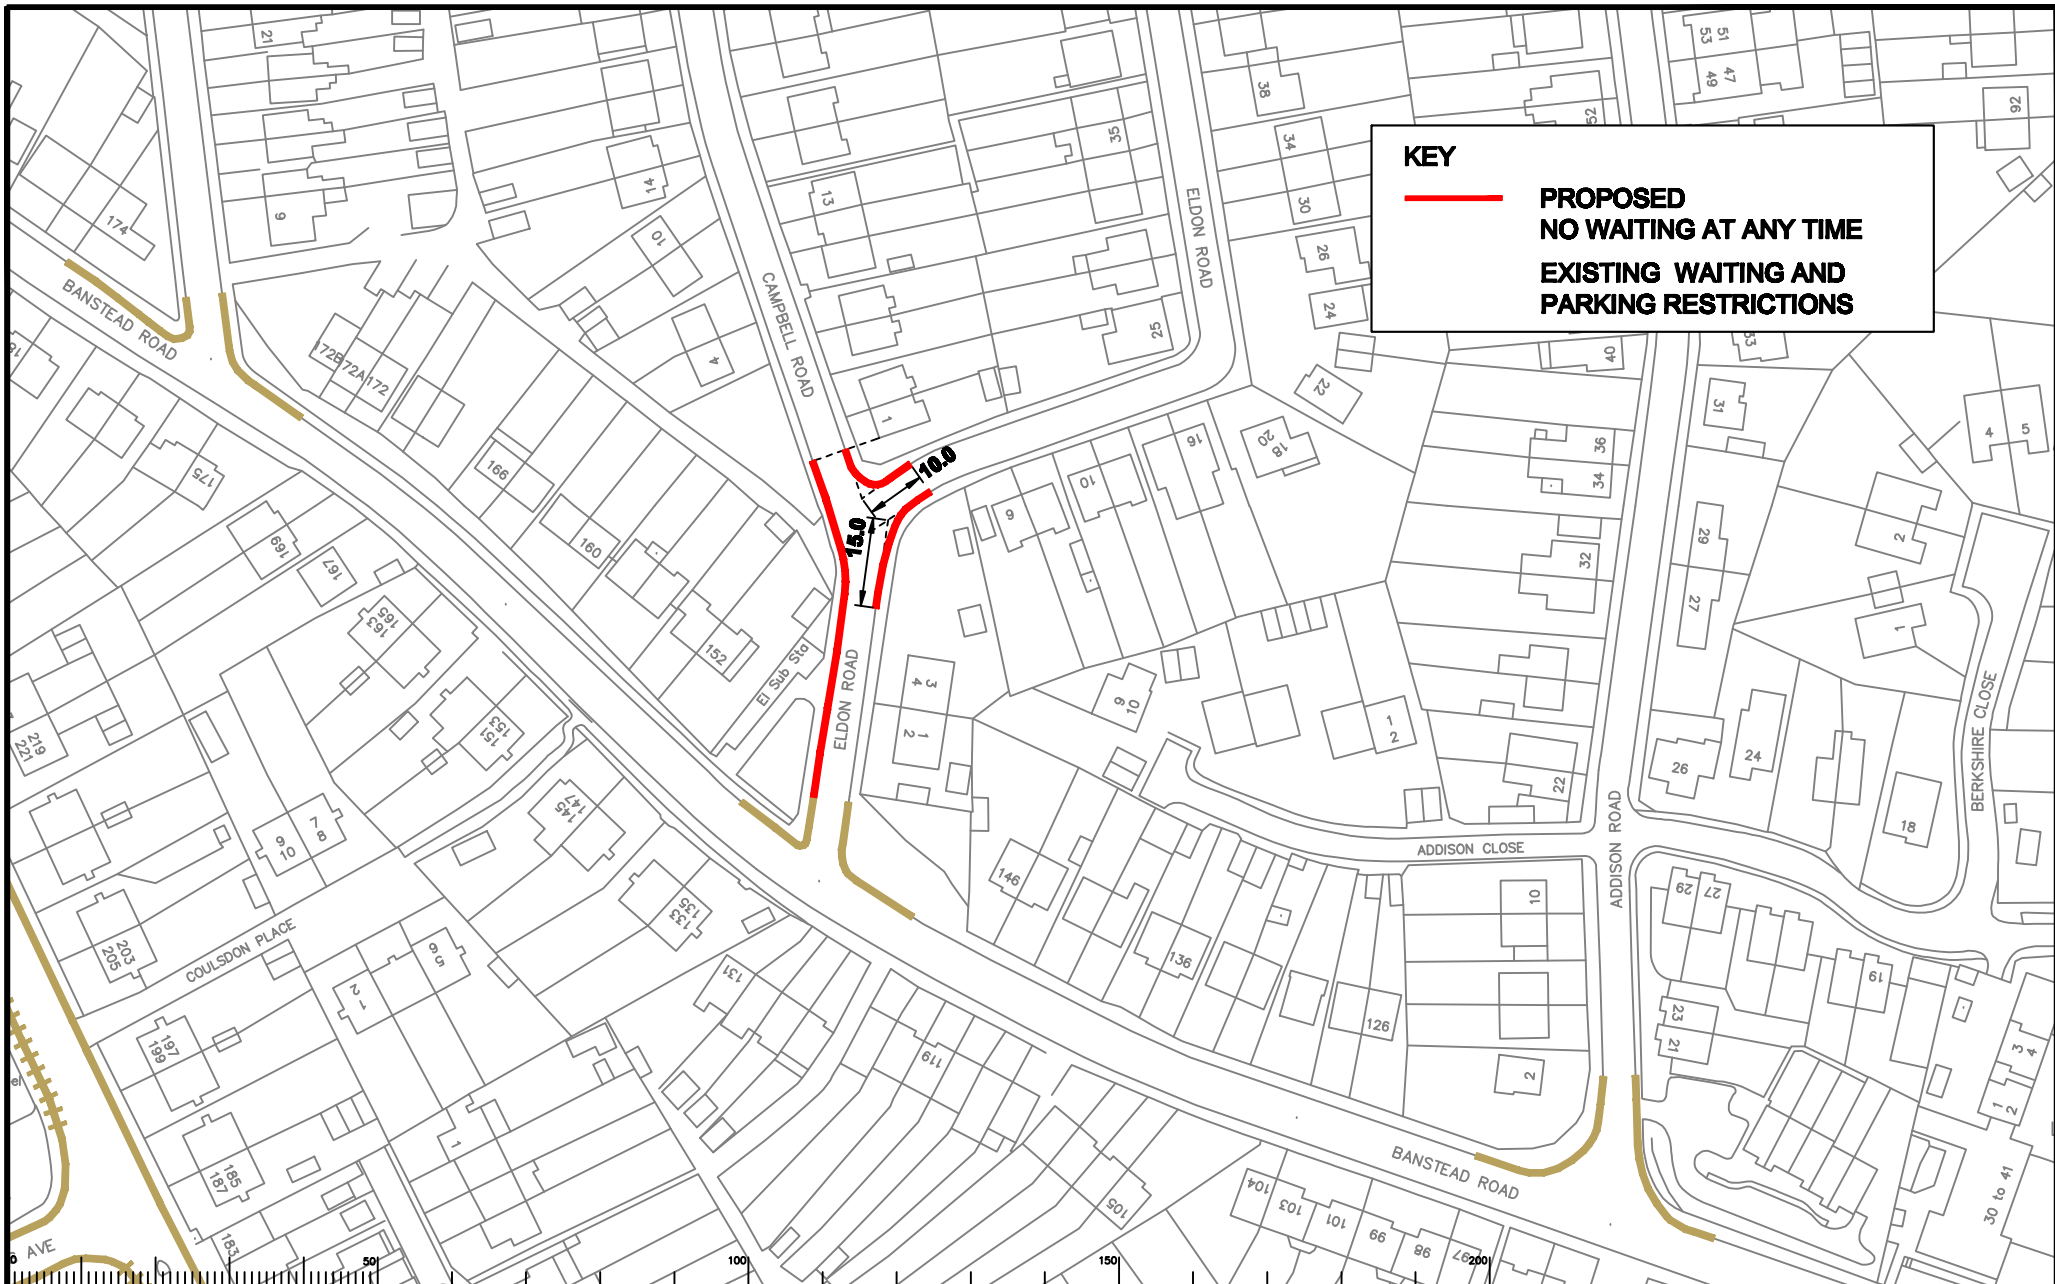


KEY
 — PROPOSED NO WAITING AT ANY TIME
 — EXISTING WAITING AND PARKING RESTRICTIONS

Notes
 S:\Core\Traffic and Legal\Parking
 Team\TANDRIDGE\Review_07-2010
 Committee\TA_0710_03 Campbell Rd and Eldon
 Rd.dwg

Rev	Description	Drwn	Sig.	Date	Chkd	Sig.	Date	Appr	Sig.	Date

Scale NTS GA4

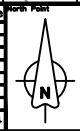

Based upon the Ordnance Survey maps with the permission of the Controller of Her Majesty's Stationery Office. © Crown copyright. Unauthorised reproduction infringes Crown copyright and may lead to prosecution or civil proceedings. Surrey County Council, LA 028273 1998.

Drawn by CH Date 06/10
 Checked by JP Date 06/10
 Approved by RH Date 06/10

Project
TANDRIDGE PARKING REVIEW
2010/11 PROPOSED RESTRICTIONS


Drawing
CAMPBELL ROAD & ELDON ROAD
CATERHAM

SURREY
 COUNTY COUNCIL
 Sustainability Development
 Surrey Highways


Project No.
3282/TAN


Drawing No. Rev.
TA/0710/03 -

Classification
PRESENTATION

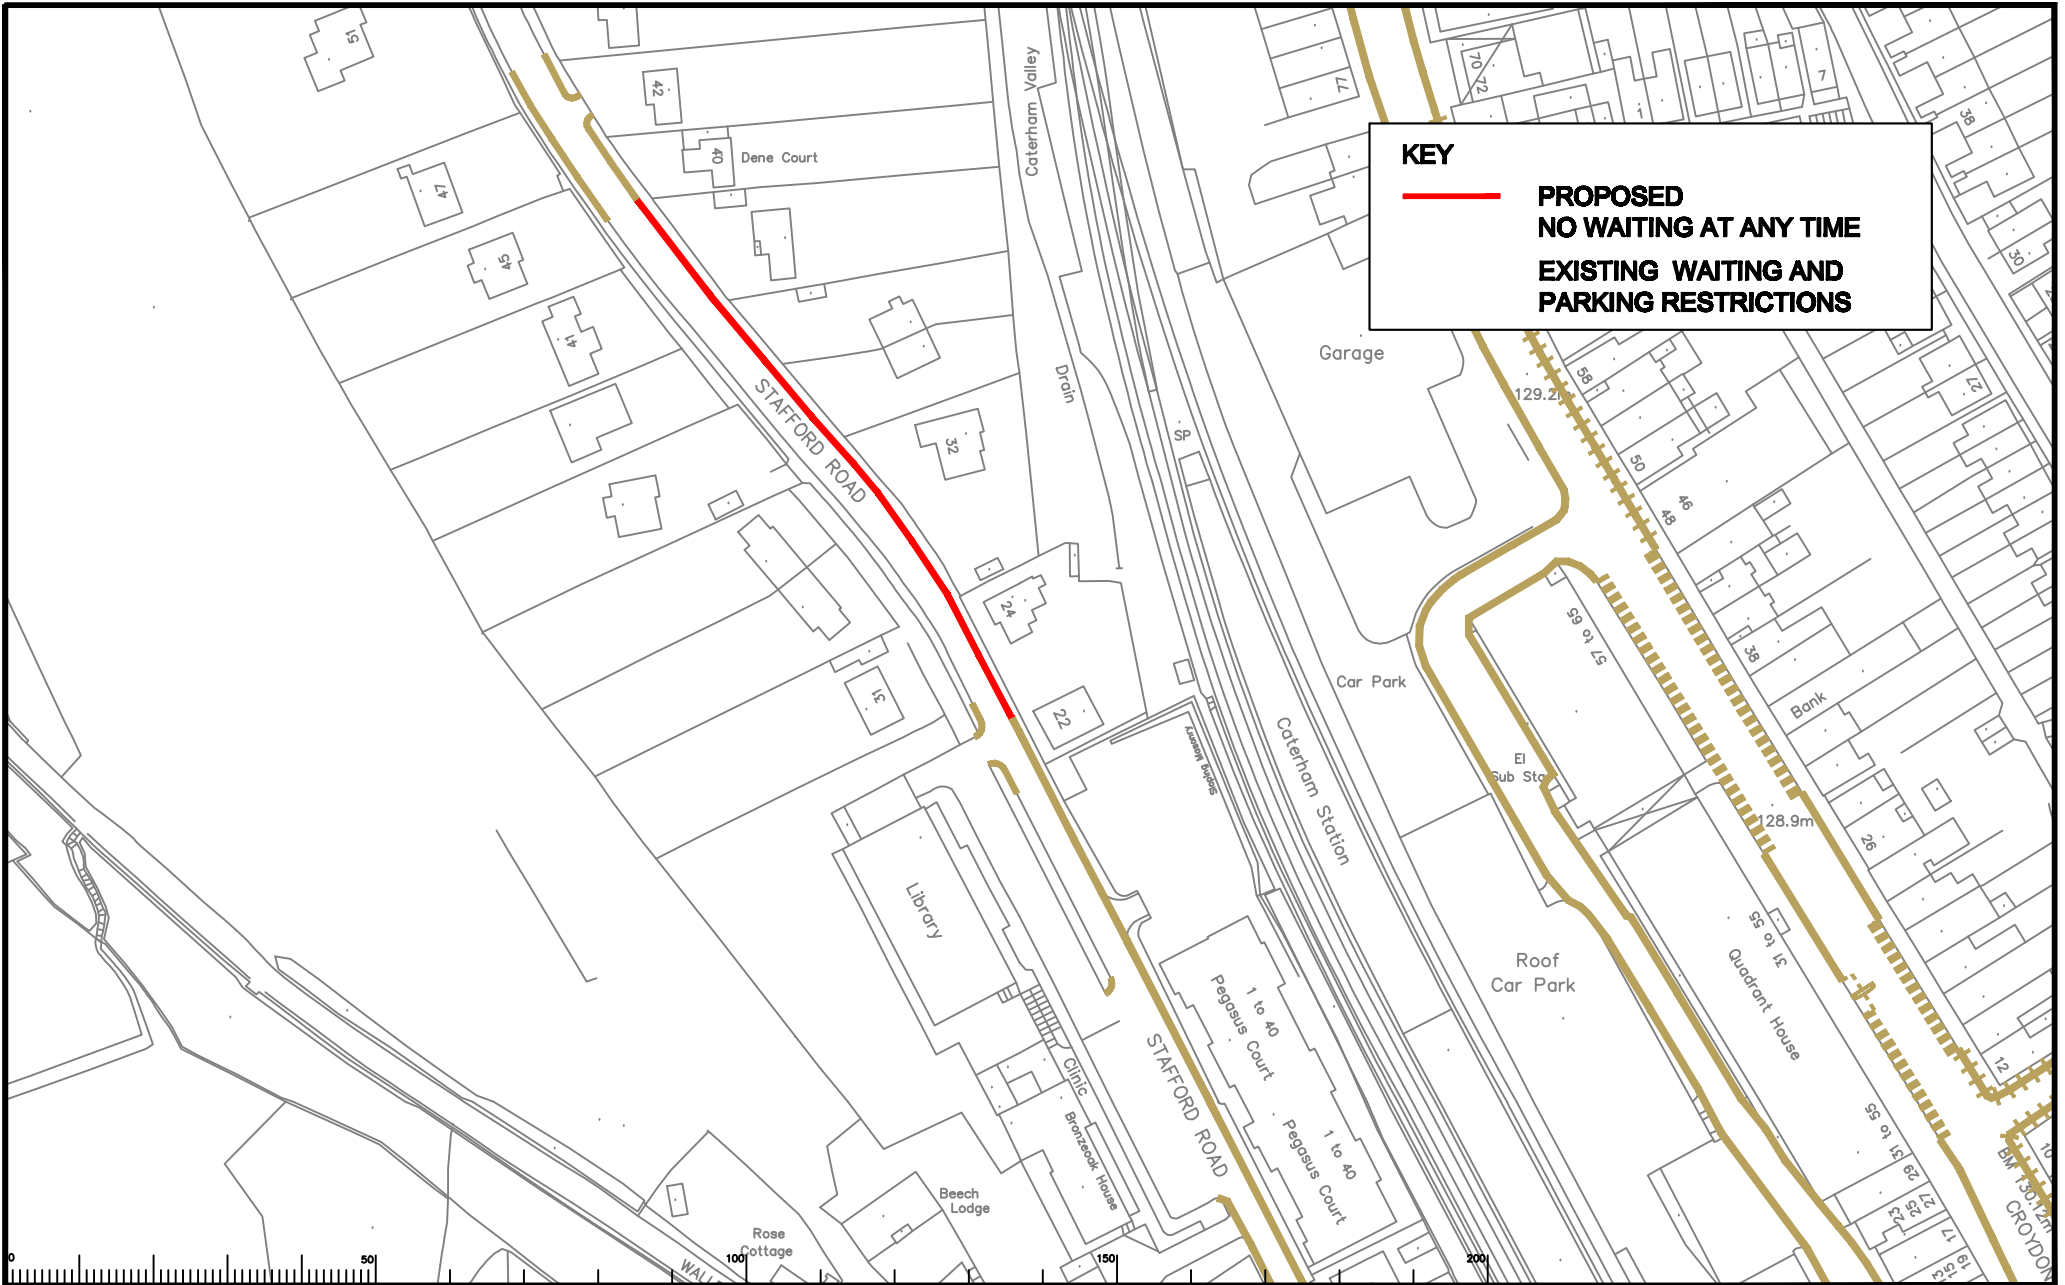

KEY

 **PROPOSED NO WAITING AT ANY TIME**

 **EXISTING WAITING AND PARKING RESTRICTIONS**

Notes
 S:\Core\Traffic and Legal\Parking
 Team\TANDRIDGE\Review_07-2010
 Committee\TA_0710_04 Stafford Rd.dwg

Rev	Description	Drwn	Sig.	Date	Chkd	Sig.	Date	Appr	Sig.	Date

Scale NTS @A4

Based upon the Ordnance Survey maps with the permission of the Controller of Her Majesty's Stationery Office. © Crown copyright. Unauthorised reproduction infringes Crown copyright and may lead to prosecution or civil proceedings. Surrey County Council, LA 026793 1999.

Drawn by CH Date 06/10
 Checked by JP Date 06/10
 Approved by RH Date 06/10

Project TANDRIDGE PARKING REVIEW
 2010/11 PROPOSED RESTRICTIONS

Drawing STAFFORD ROAD
 CATERHAM

SHEET OF


Project No. 3282/TAN
 Drawing Sheet
 Drawing No. TA/0710/04
 Revision No. -
 Classification PRESENTATION

SURREY
 COUNTY COUNCIL
 Sustainability Development
 Surrey Highways

KEY

 **PROPOSED
NO WAITING AT ANY TIME**

 **EXISTING WAITING AND
PARKING RESTRICTIONS**

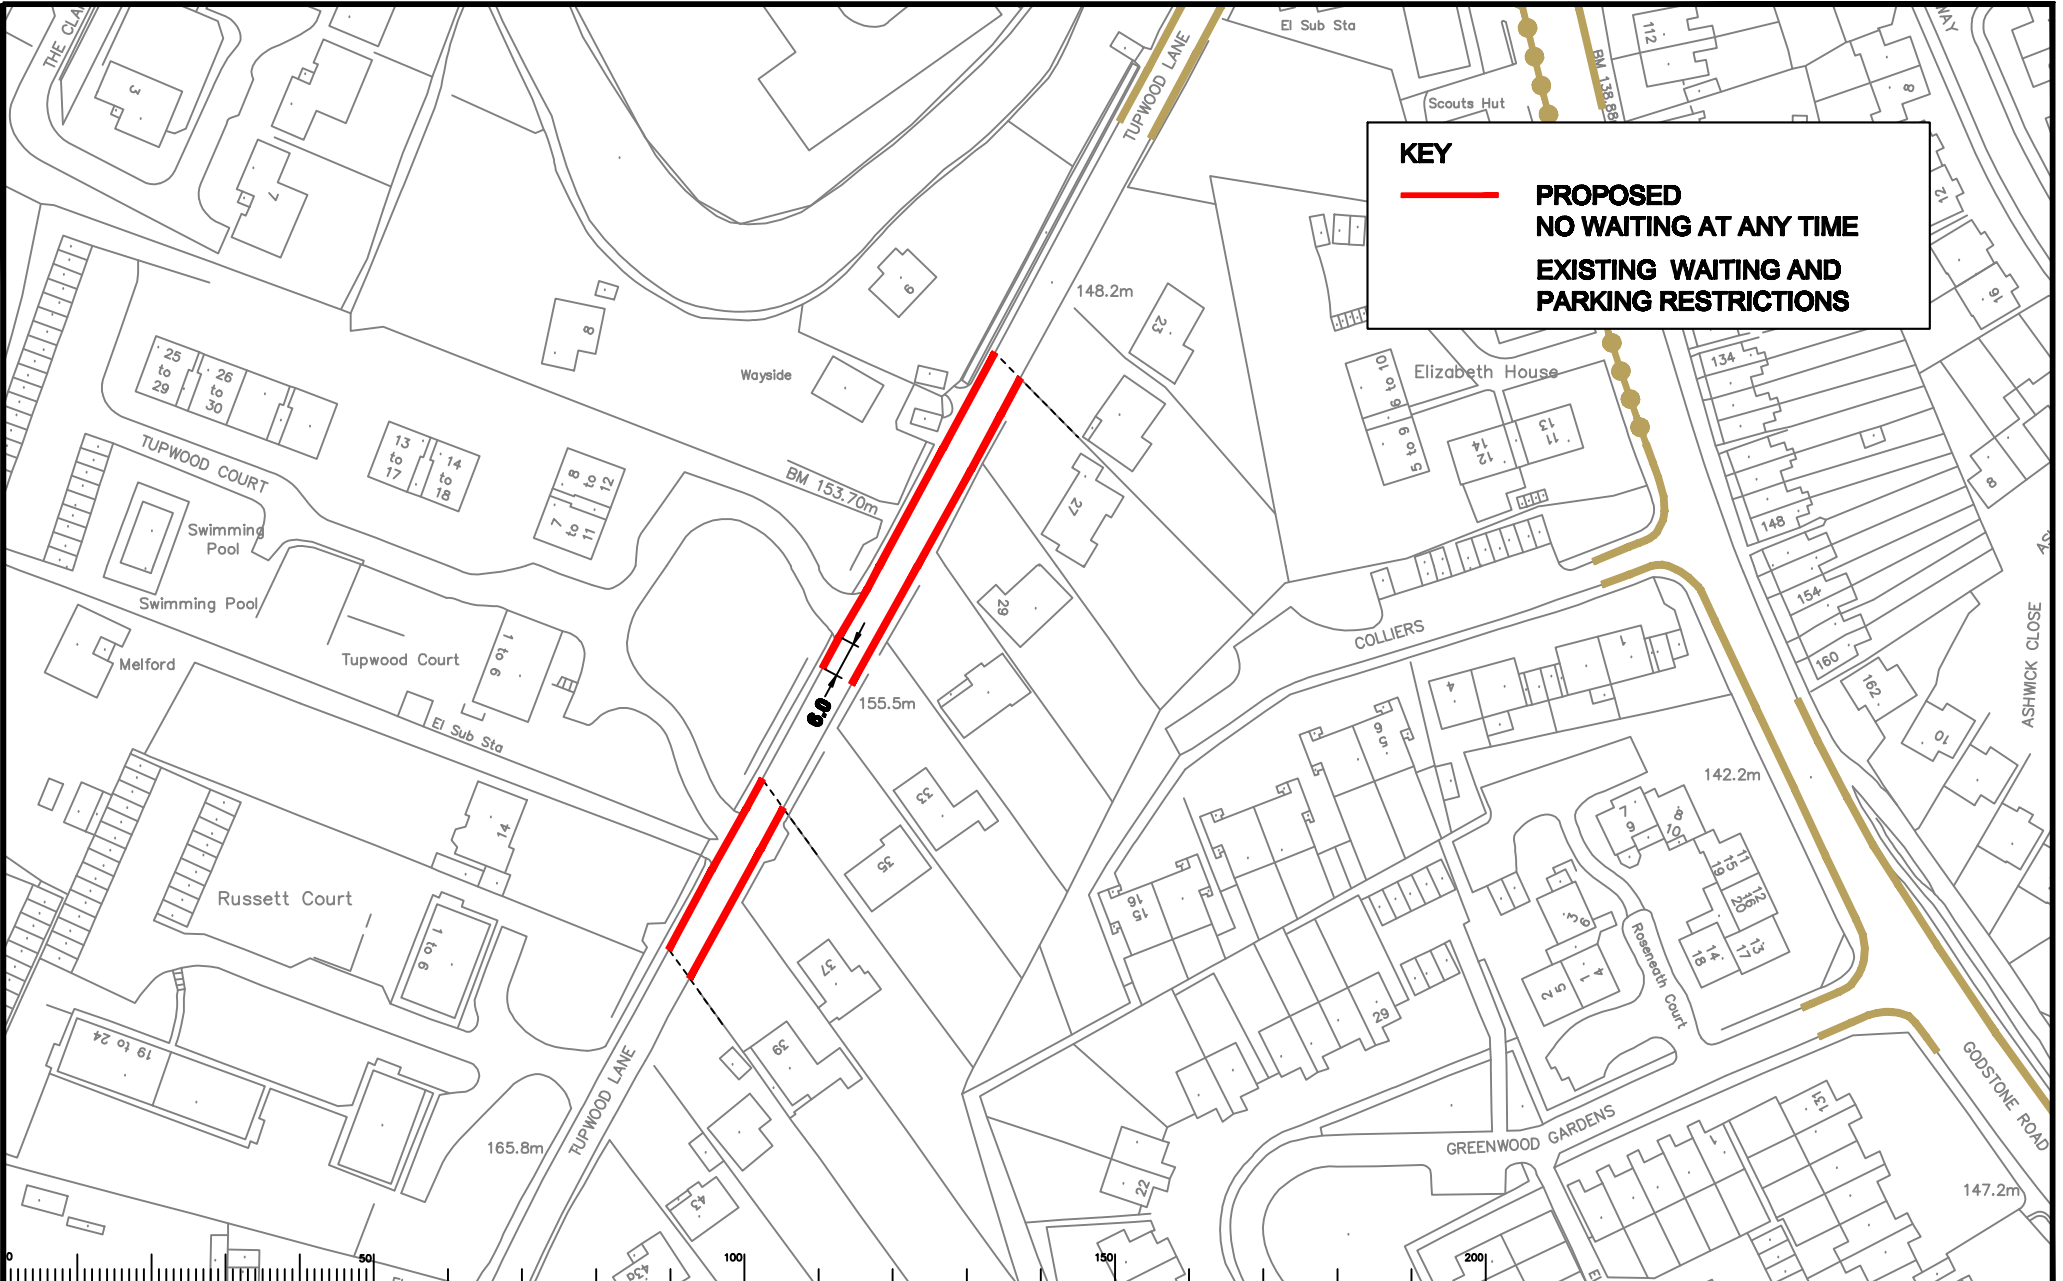

Notes
 S:\Core\Traffic and Legal\Parking
 Team\TANDRIDGE\Review_07-2010
 Committee\TA_0710_05 Tupwood Lane.dwg

Rev	Description	Drwn	Slg	Date	Chkd	Slg	Date	Appr	Slg	Date

Scale NTS @A4

Drawn by				Checked by				Approved by							
CH	Slg	CH	Slg	JP	Slg	RH	Slg	CH	Slg	JP	Slg	CH	Slg	RH	Slg
Date 06/10				Date 06/10				Date 06/10							

Project
TANDRIDGE PARKING REVIEW
2010/11 PROPOSED RESTRICTIONS

Drawing
TUPWOOD LANE
CATERHAM

Project No.
3282/TAN


Sheet
TA/0710/05

Revision
-

Classification
PRESENTATION


SURREY
 COUNTY COUNCIL
 Sustainable Development
 Surrey Highways

SHEET OF

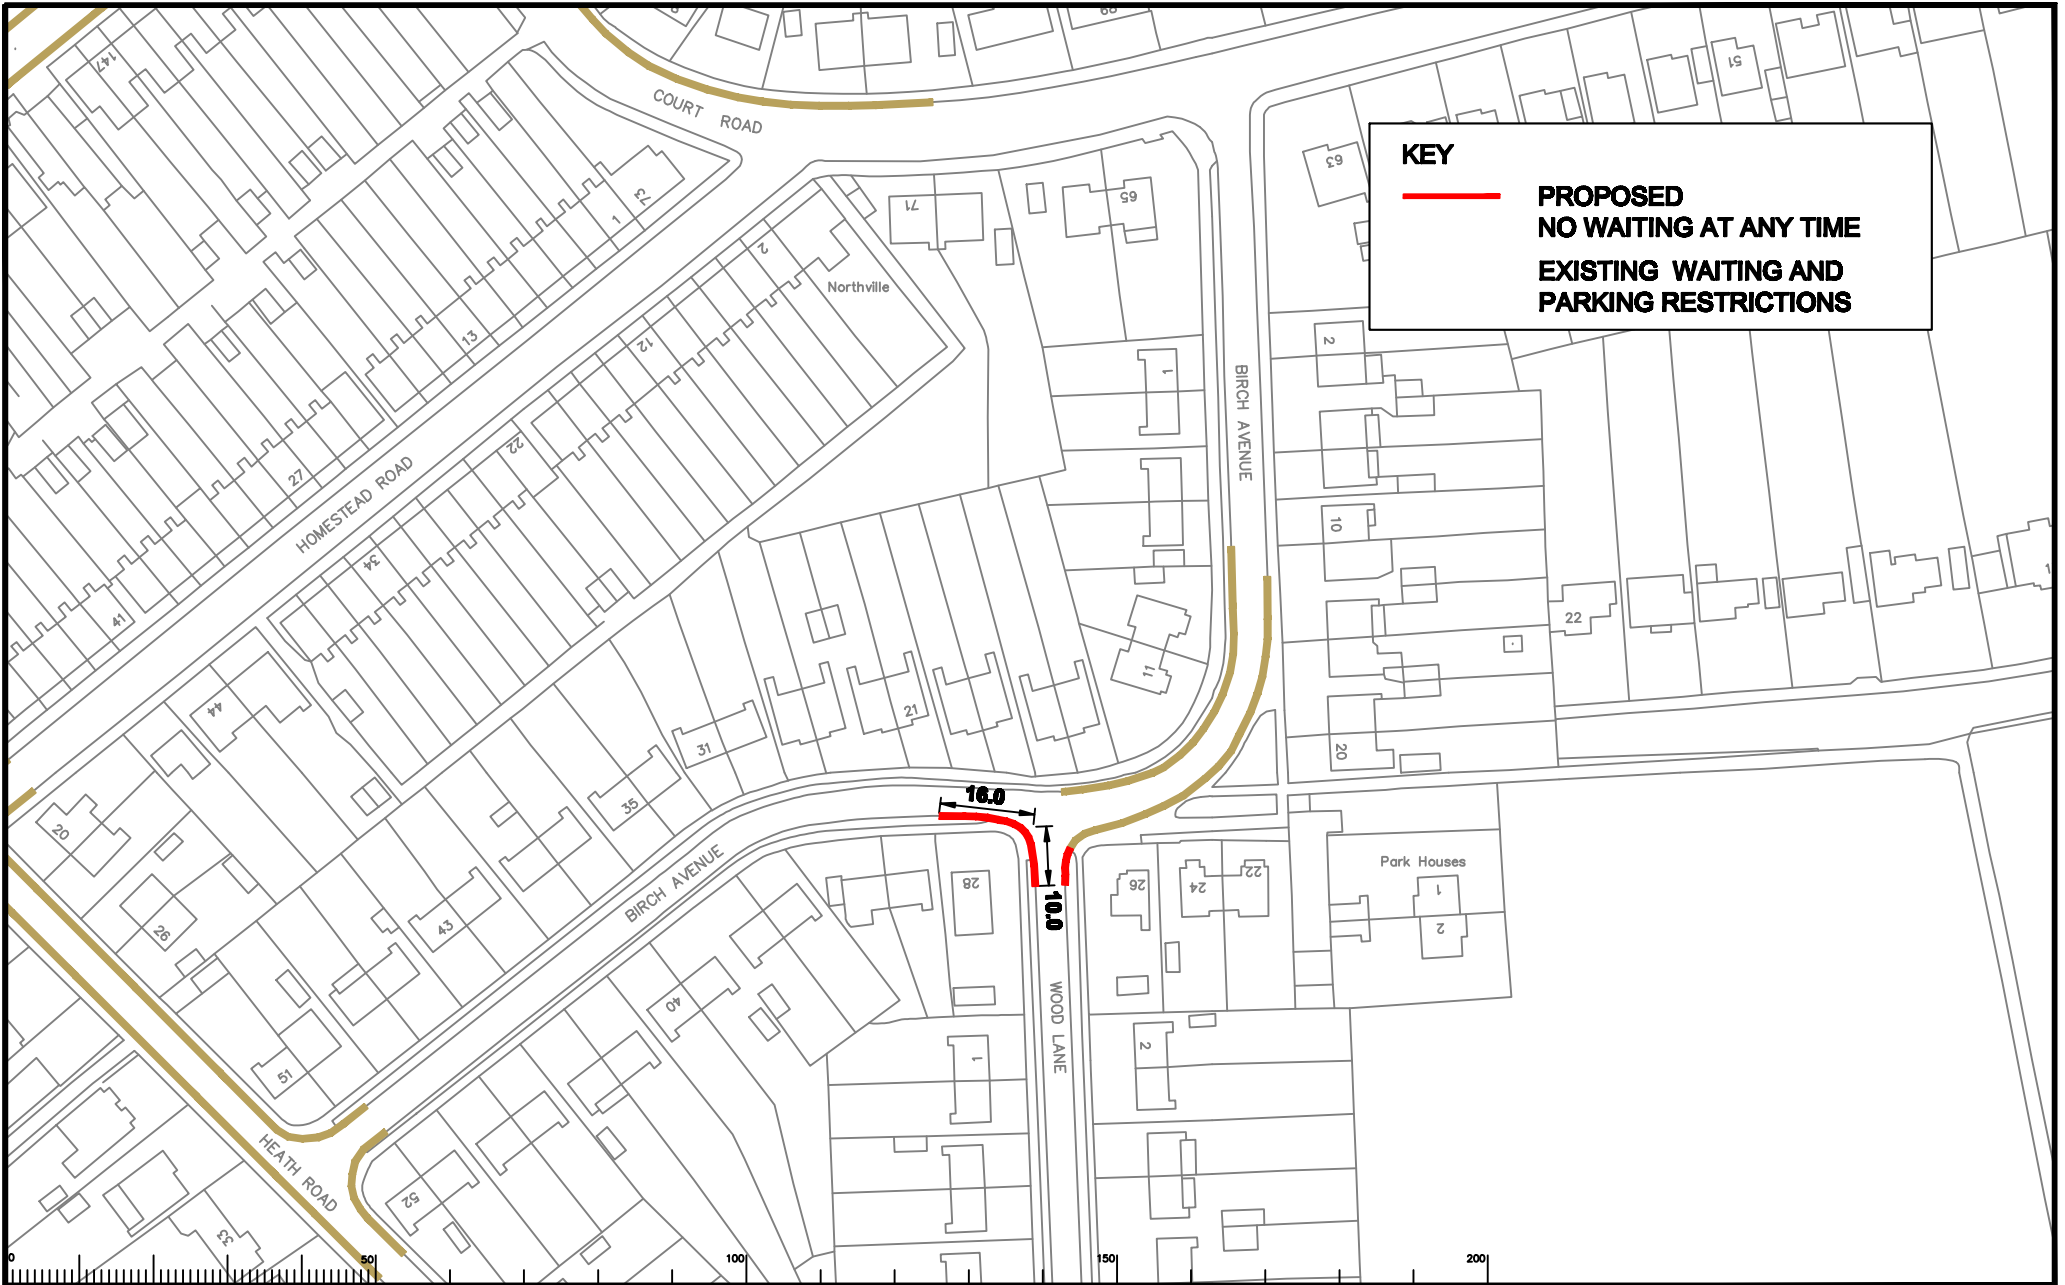

KEY

— **PROPOSED
NO WAITING AT ANY TIME**

— **EXISTING WAITING AND
PARKING RESTRICTIONS**

Notes
 S:\Core\Traffic and Legal\Parking
 Team\TANDRIDGE\Review_07-2010
 Committee\TA_0710_06 Wood Lane & Birch
 Avenue.dwg

Rev	Description	Drwn	Sig.	Date	Chkd	Sig.	Date	Appr	Sig.	Date

North Point

Based upon the Ordnance Survey map(s) with the permission of the Controller of Her Majesty's Stationery Office. © Crown copyright. Unauthorised reproduction infringes Crown copyright and may be liable to prosecution or civil proceedings. Surrey County Council, LA 028979 1999.

Drawn by: CH Date: 06/10
 Checked by: JP Date: 06/10
 Approved by: RH Date: 06/10

Scale: NTS @A4

Project: TANDRIDGE PARKING REVIEW
 2010/11 PROPOSED RESTRICTIONS

Drawing: WOOD LANE AND BIRCH AVENUE
 CATERHAM

Project No. 3282/TAN


Sheet No. -

Revision No. TA/0710/06

Revision -

Classification: PRESENTATION

SURREY COUNTY COUNCIL
 Sustainability Development
 Surrey Highways

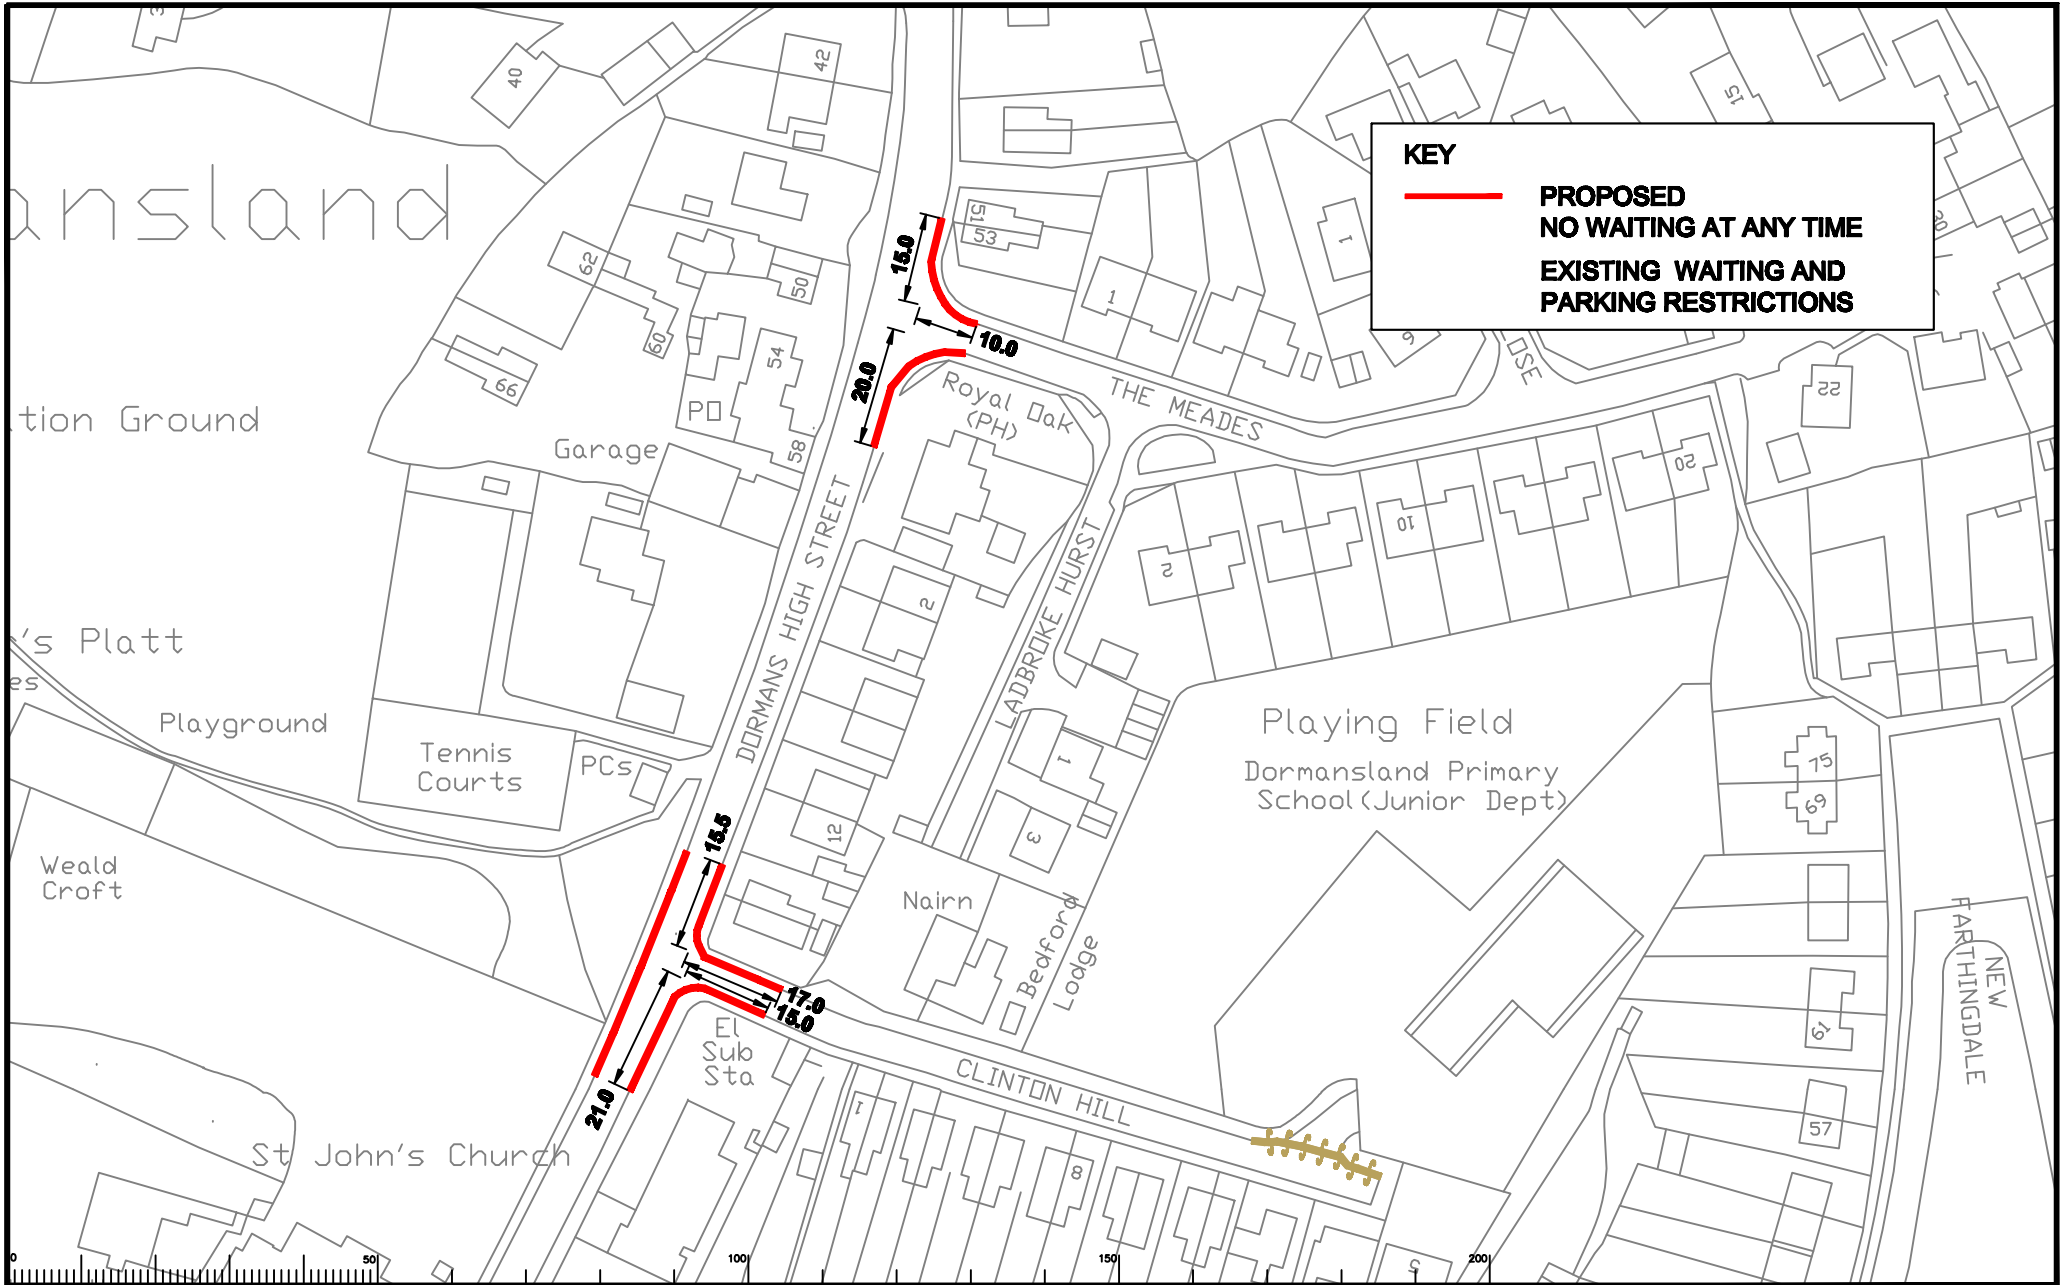

KEY


 **PROPOSED NO WAITING AT ANY TIME**

 **EXISTING WAITING AND PARKING RESTRICTIONS**

Notes
 S:\Core\Traffic and Legal\Parking
 Team\TANDRIDGE\Review_07-2010
 Committee\TA_0710_07 Clinton Hill, The Meades
 & High St.dwg

Rev	Description	Drwn	Sig.	Date	Chkd	Sig.	Date	Appr	Sig.	Date

Scale NTS @A4

North Point 

Based upon the Ordnance Survey maps with the permission of the Controller of Her Majesty's Stationery Office. © Crown copyright. Unauthorised reproduction infringes Crown copyright and may lead to prosecution or civil proceedings. Surrey County Council, LA 02879 1996.

Drawn by	CH	Sig.	CH	Date	06/10
Checked by	JP	Sig.	JP	Date	06/10
Approved by	RH	Sig.	RH	Date	06/10

Project **TANDRIDGE PARKING REVIEW
2010/11 PROPOSED RESTRICTIONS**

Drawing **CLINTON HILL, THE MEADES & HIGH STREET
DORMANSLAND**

SHEET OF


SURREY
 COUNTY COUNCIL
 Sustainable Development
 Surrey Highways

Project No. **3282/TAN**
 Drawing No. **TA/0710/07**
 Revision **-**
 Classification **PRESENTATION**


St Stephen's
C of E Primary School

Swim
Pool

KEY

- **PROPOSED
NO WAITING AT ANY TIME**
- EXISTING WAITING AND
PARKING RESTRICTIONS**

5152

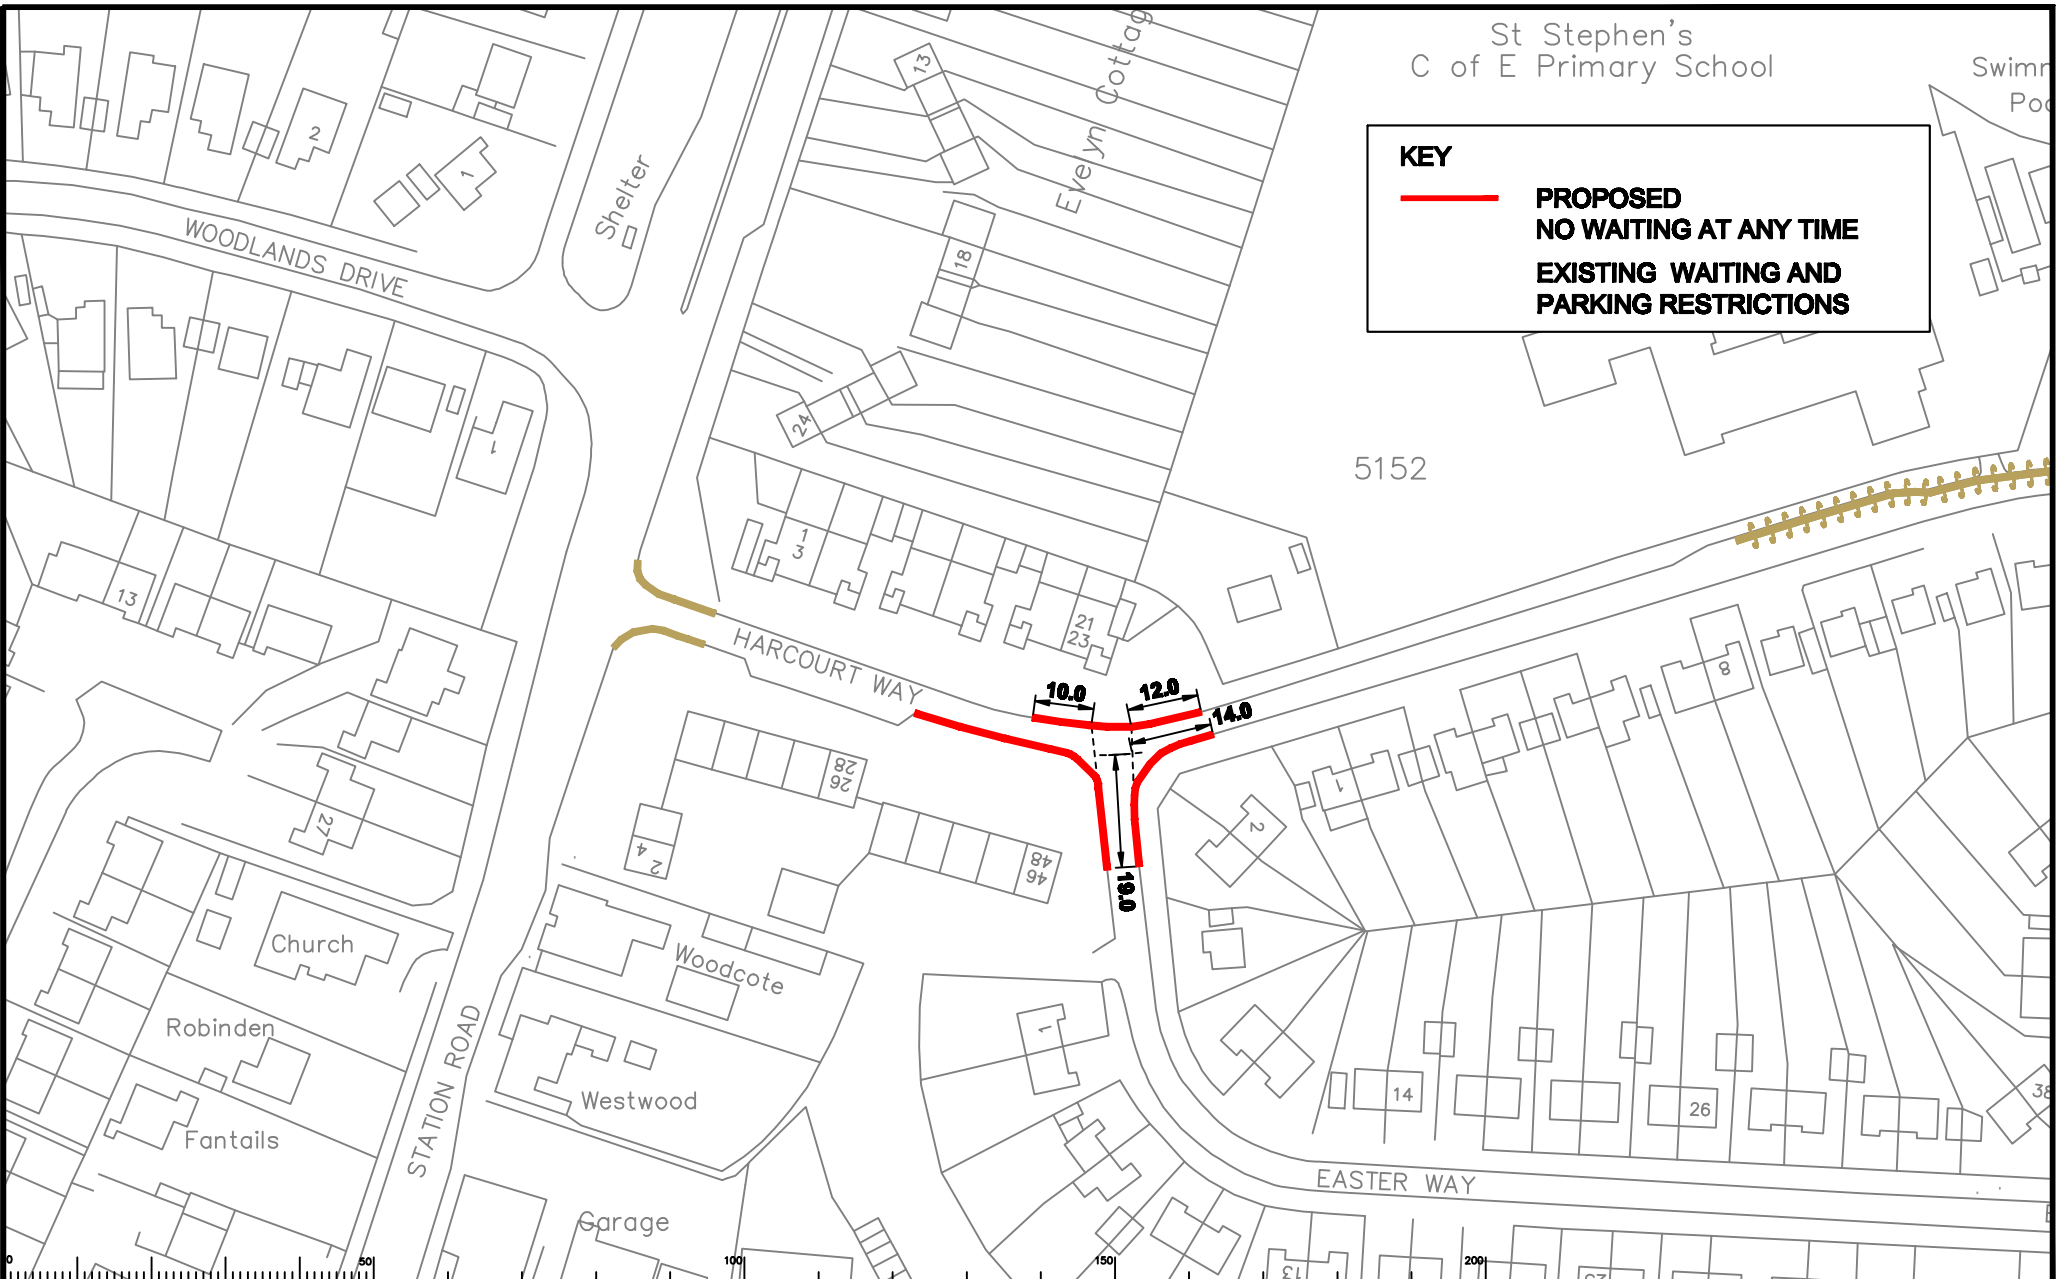

Notes
S:\Core\Traffic and Legal\Parking
Team\TANDRIDGE\Review_07-2010
Committee\TA_0710_08 Easter Way_Harcourt
Rd_Hunters Chase.dwg

Rev	Description	Drwn	Sig.	Date	Chkd	Sig.	Date	Appr	Sig.	Date

Scale NTS @A4

North Point
Based upon the Ordnance Survey maps with the permission of the Controller of Her Majesty's Stationery Office. © Crown copyright. Unauthorised reproduction infringes Crown copyright and may lead to prosecution or civil proceedings. Surrey County Council, LA 028793 1999.


Drawn by CH Date 06/10
Checked by JP Date 06/10
Approved by RH Date 06/10

Project TANDRIDGE PARKING REVIEW
2010/11 PROPOSED RESTRICTIONS

Drawing EASTER WAY, HARCOURT ROAD & HUNTERS CHASE
SOUTH GODSTONE

Project No. 3282/TAN
Drawing No. TA/0710/08
Rev. -
Classification PRESENTATION

SURREY
COUNTY COUNCIL
Surrey Highways

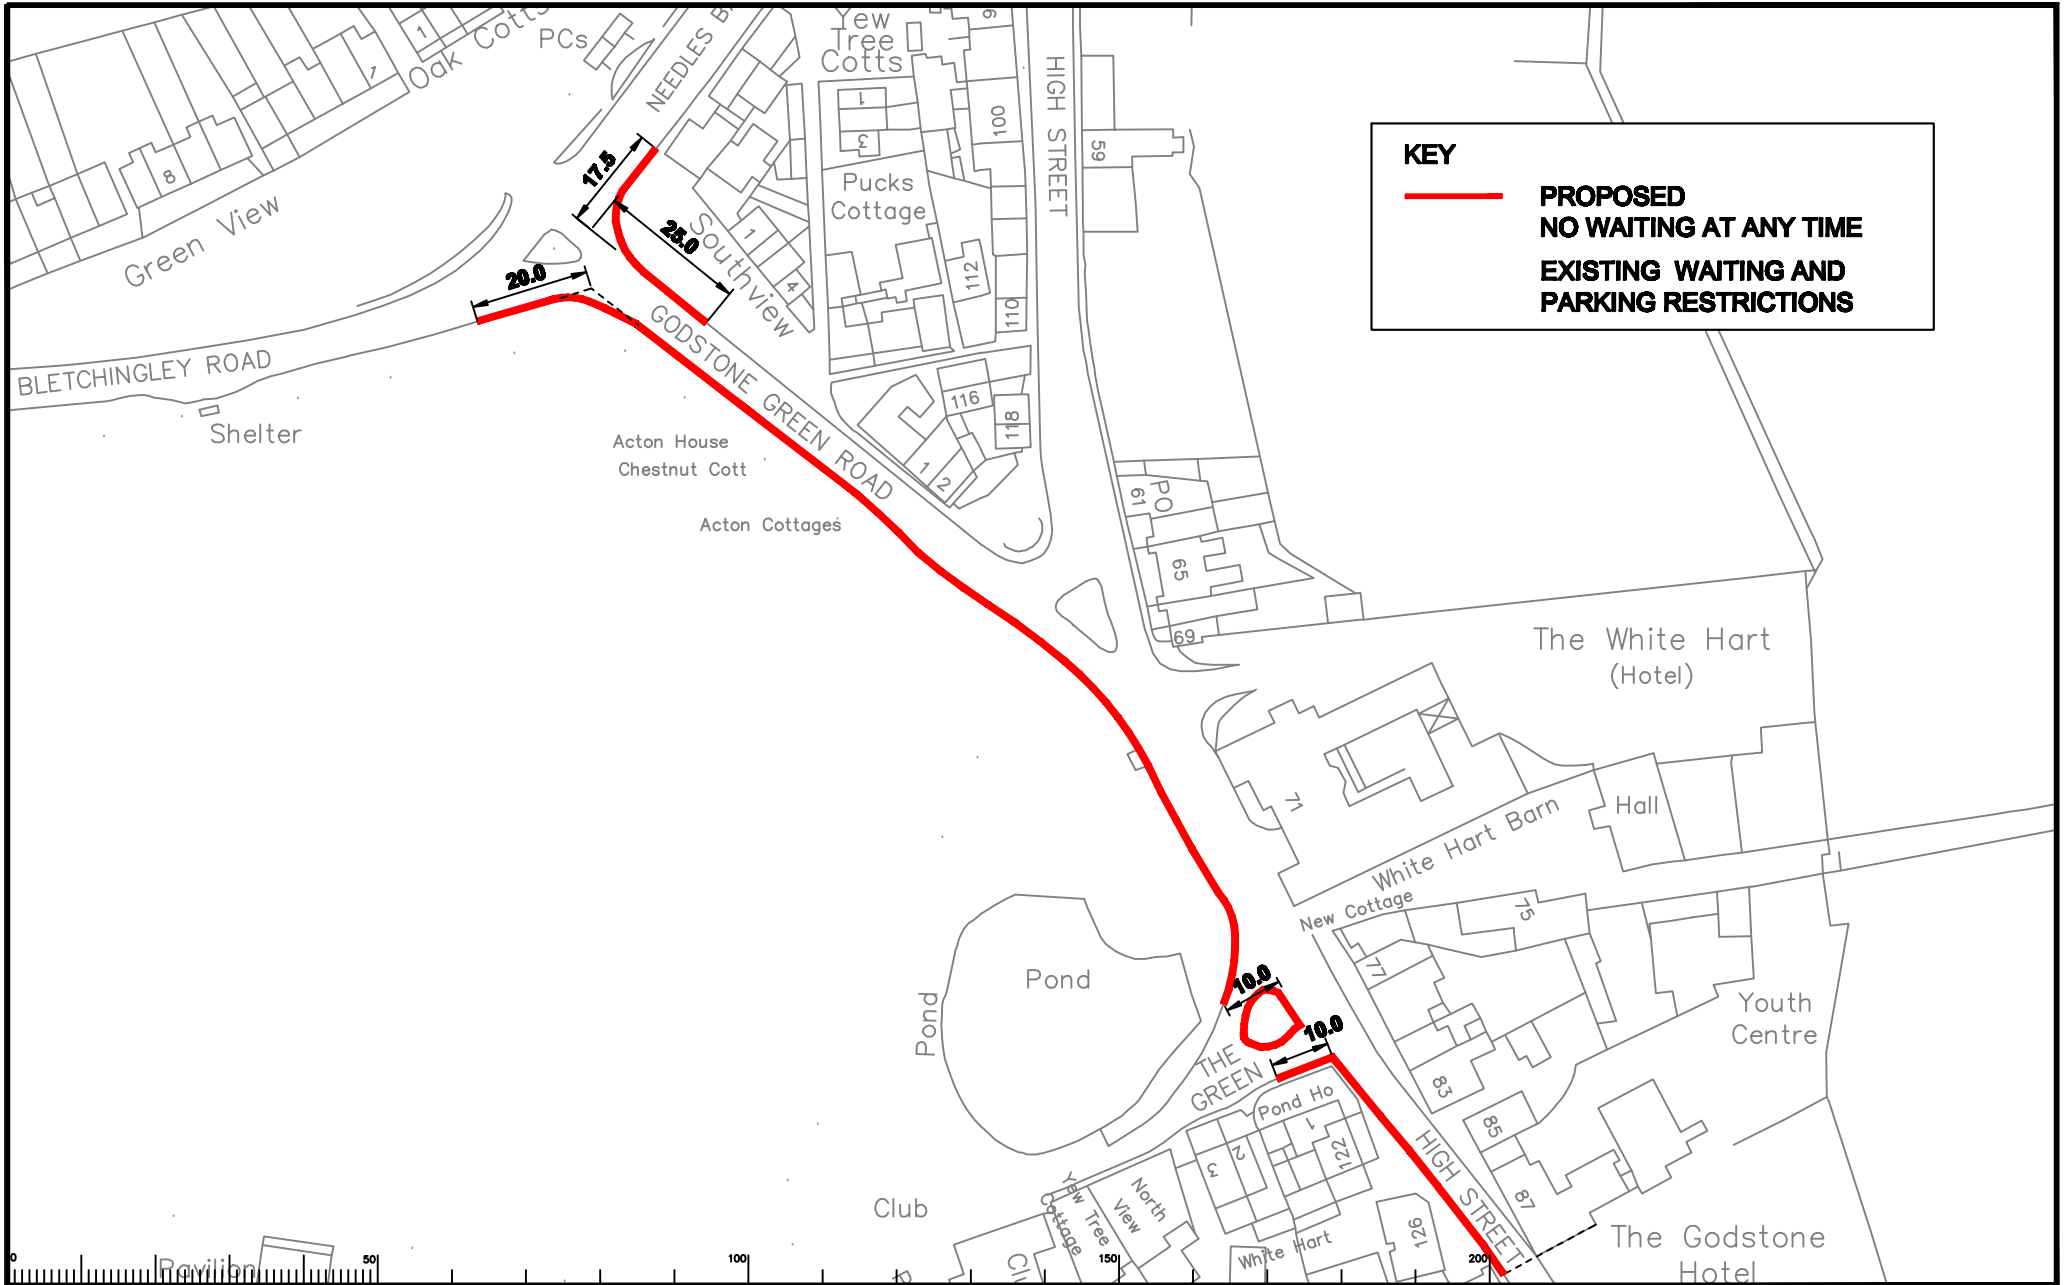

KEY

— **PROPOSED
NO WAITING AT ANY TIME**

**EXISTING WAITING AND
PARKING RESTRICTIONS**

Notes
 S:\Core\Traffic and Legal\Parking
 Team\TANDRIDGE\Review_07-2010
 Committee\TA_0710_09 High St and The Green
 area_Godstone.dwg

Rev	Description	Drwn	Slg	Date	Chkd	Slg	Date	Appr	Slg	Date

Scale NTS 0A4

North Point

Based upon the Ordnance Survey maps with the permission of the Controller of Her Majesty's Stationery Office. © Crown copyright. Unauthorised reproduction infringes Crown copyright and may lead to prosecution or civil proceedings. Surrey County Council LA 028773 1998.

Drawn by	CH	Slg	CH	Date	06/10
Checked by	JP	Slg	JP	Date	06/10
Approved by	RH	Slg	RH	Date	06/10

Project **TANDRIDGE PARKING REVIEW
2010/11 PROPOSED RESTRICTIONS**

Drawing **HIGH STREET & AROUND THE GREEN AREA
GODSTONE**


SHEET OF

SURREY
 COUNTY COUNCIL
 Sustainable Development
 Surrey Highways

Project No.	3282/TAN
Contract Sheet No.	
Drawing No.	TA/0710/09
Rev.	-
Classification	PRESENTATION

KEY

- PROPOSED
- NO WAITING AT ANY TIME
- EXISTING WAITING AND
- PARKING RESTRICTIONS

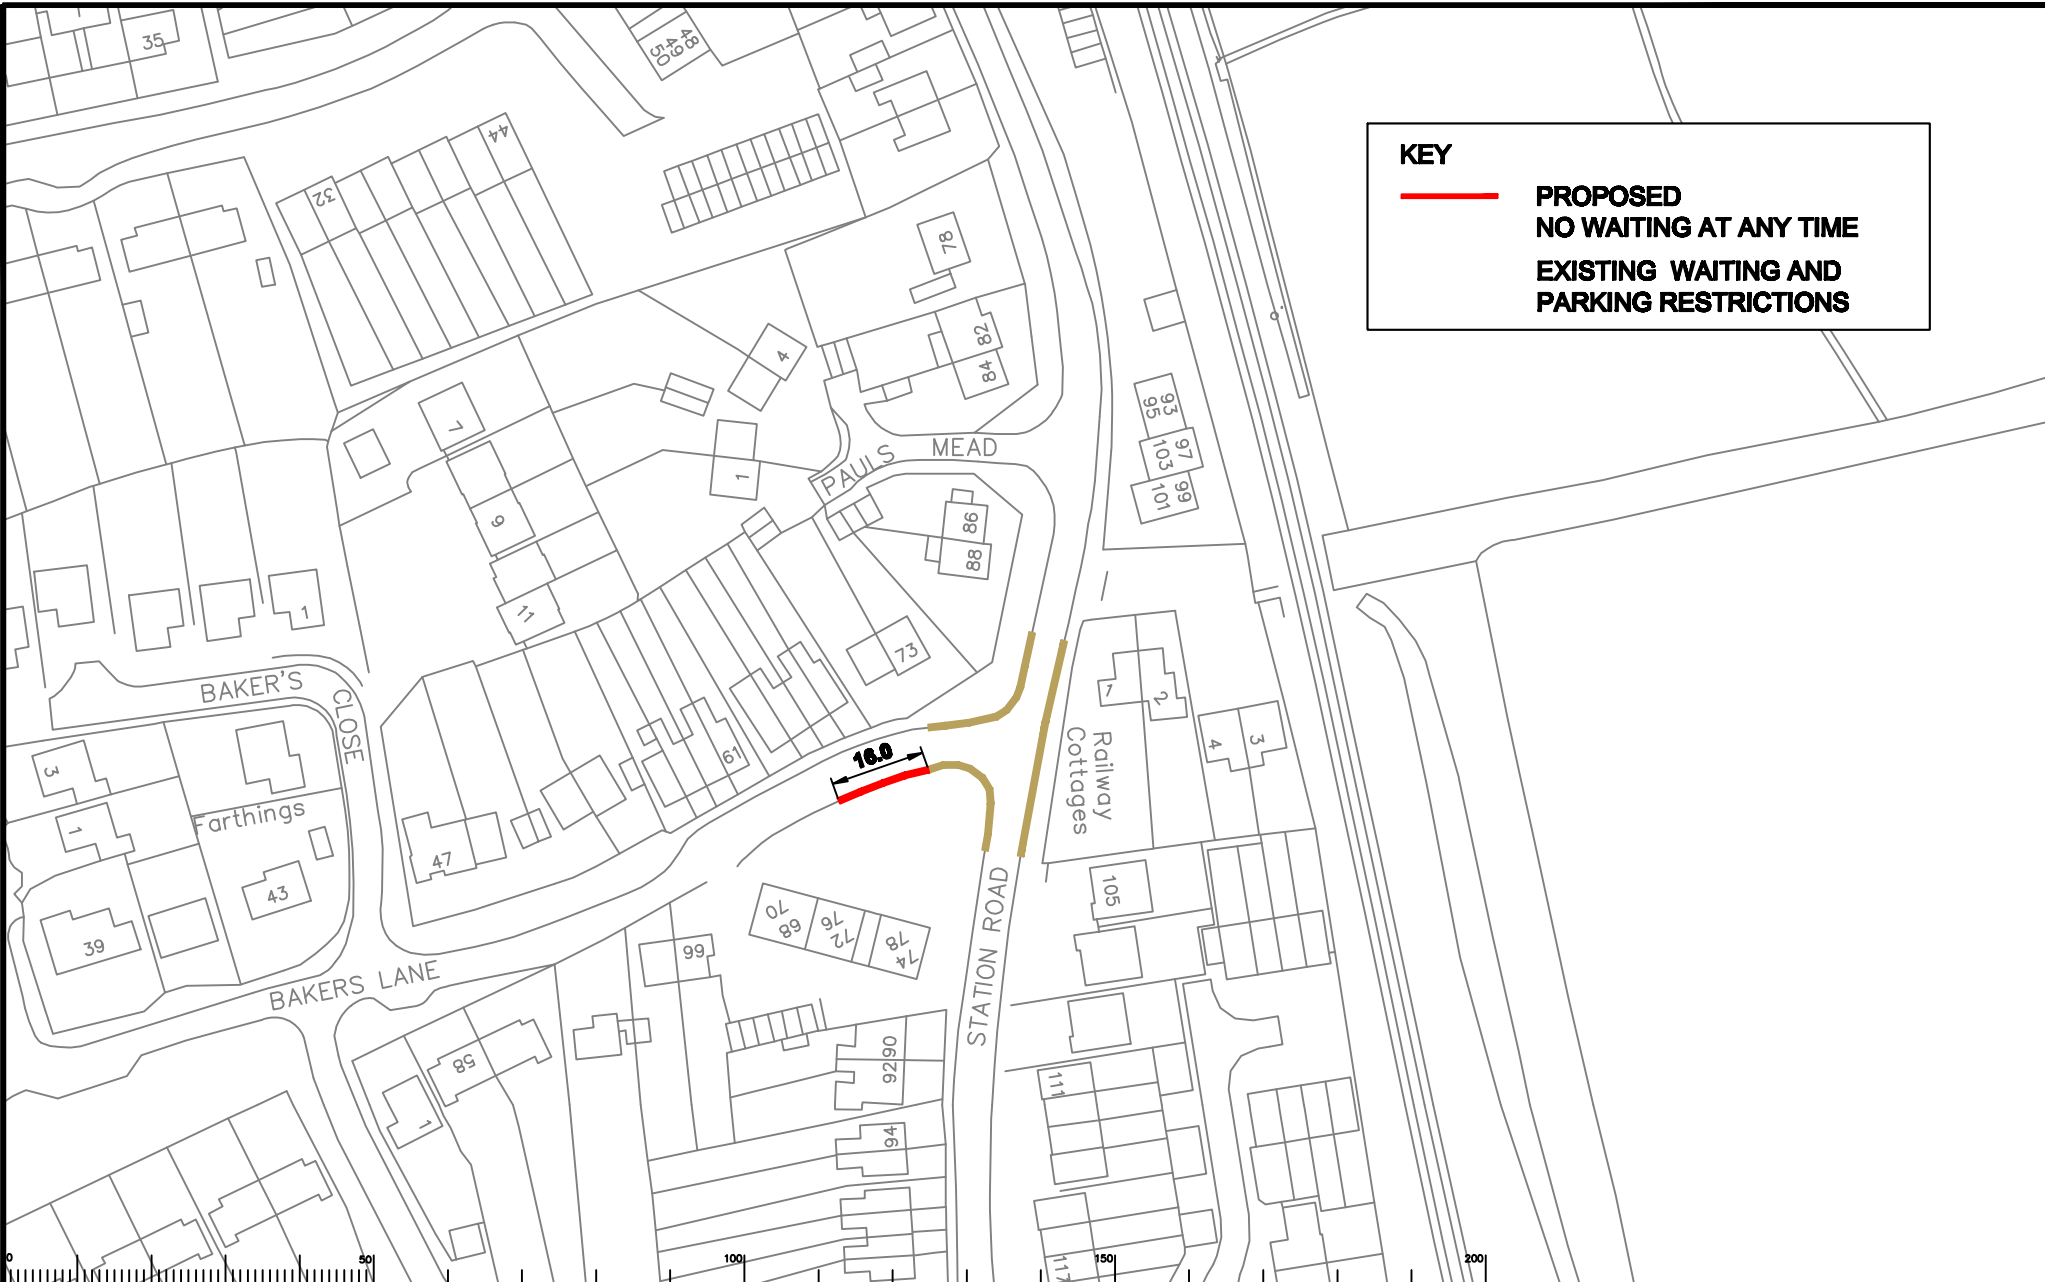

Notes
 S:\Core\Traffic and Legal\Parking
 Team\TANDRIDGE\Review_07-2010
 Committee\TA_0710_10 Bakers Lane.dwg

Rev	Description	Drwn	Sig.	Date	Chkd	Sig.	Date	Appr	Sig.	Date

North Point

 Based upon the Ordnance Survey maps with the permission of the Controller of Her Majesty's Stationery Office. © Crown copyright. Unauthorised reproduction infringes Crown copyright and may be a criminal offence under the provisions of the Copyright, Designs and Patents Act 1988.
 Surrey County Council, LA 02879 1999


Project
TANDRIDGE PARKING REVIEW
2010/11 PROPOSED RESTRICTIONS

Drawing
BAKERS LANE
LINGFIELD

Scale **NTS** **GA4**

SURREY
 COUNTY COUNCIL
 Sustainability Development
 Surrey Highways

Project No.	3282/TAN
Client Sheet No.	
Drawing No.	TA/0710/10
Rev.	-
Classification	PRESENTATION

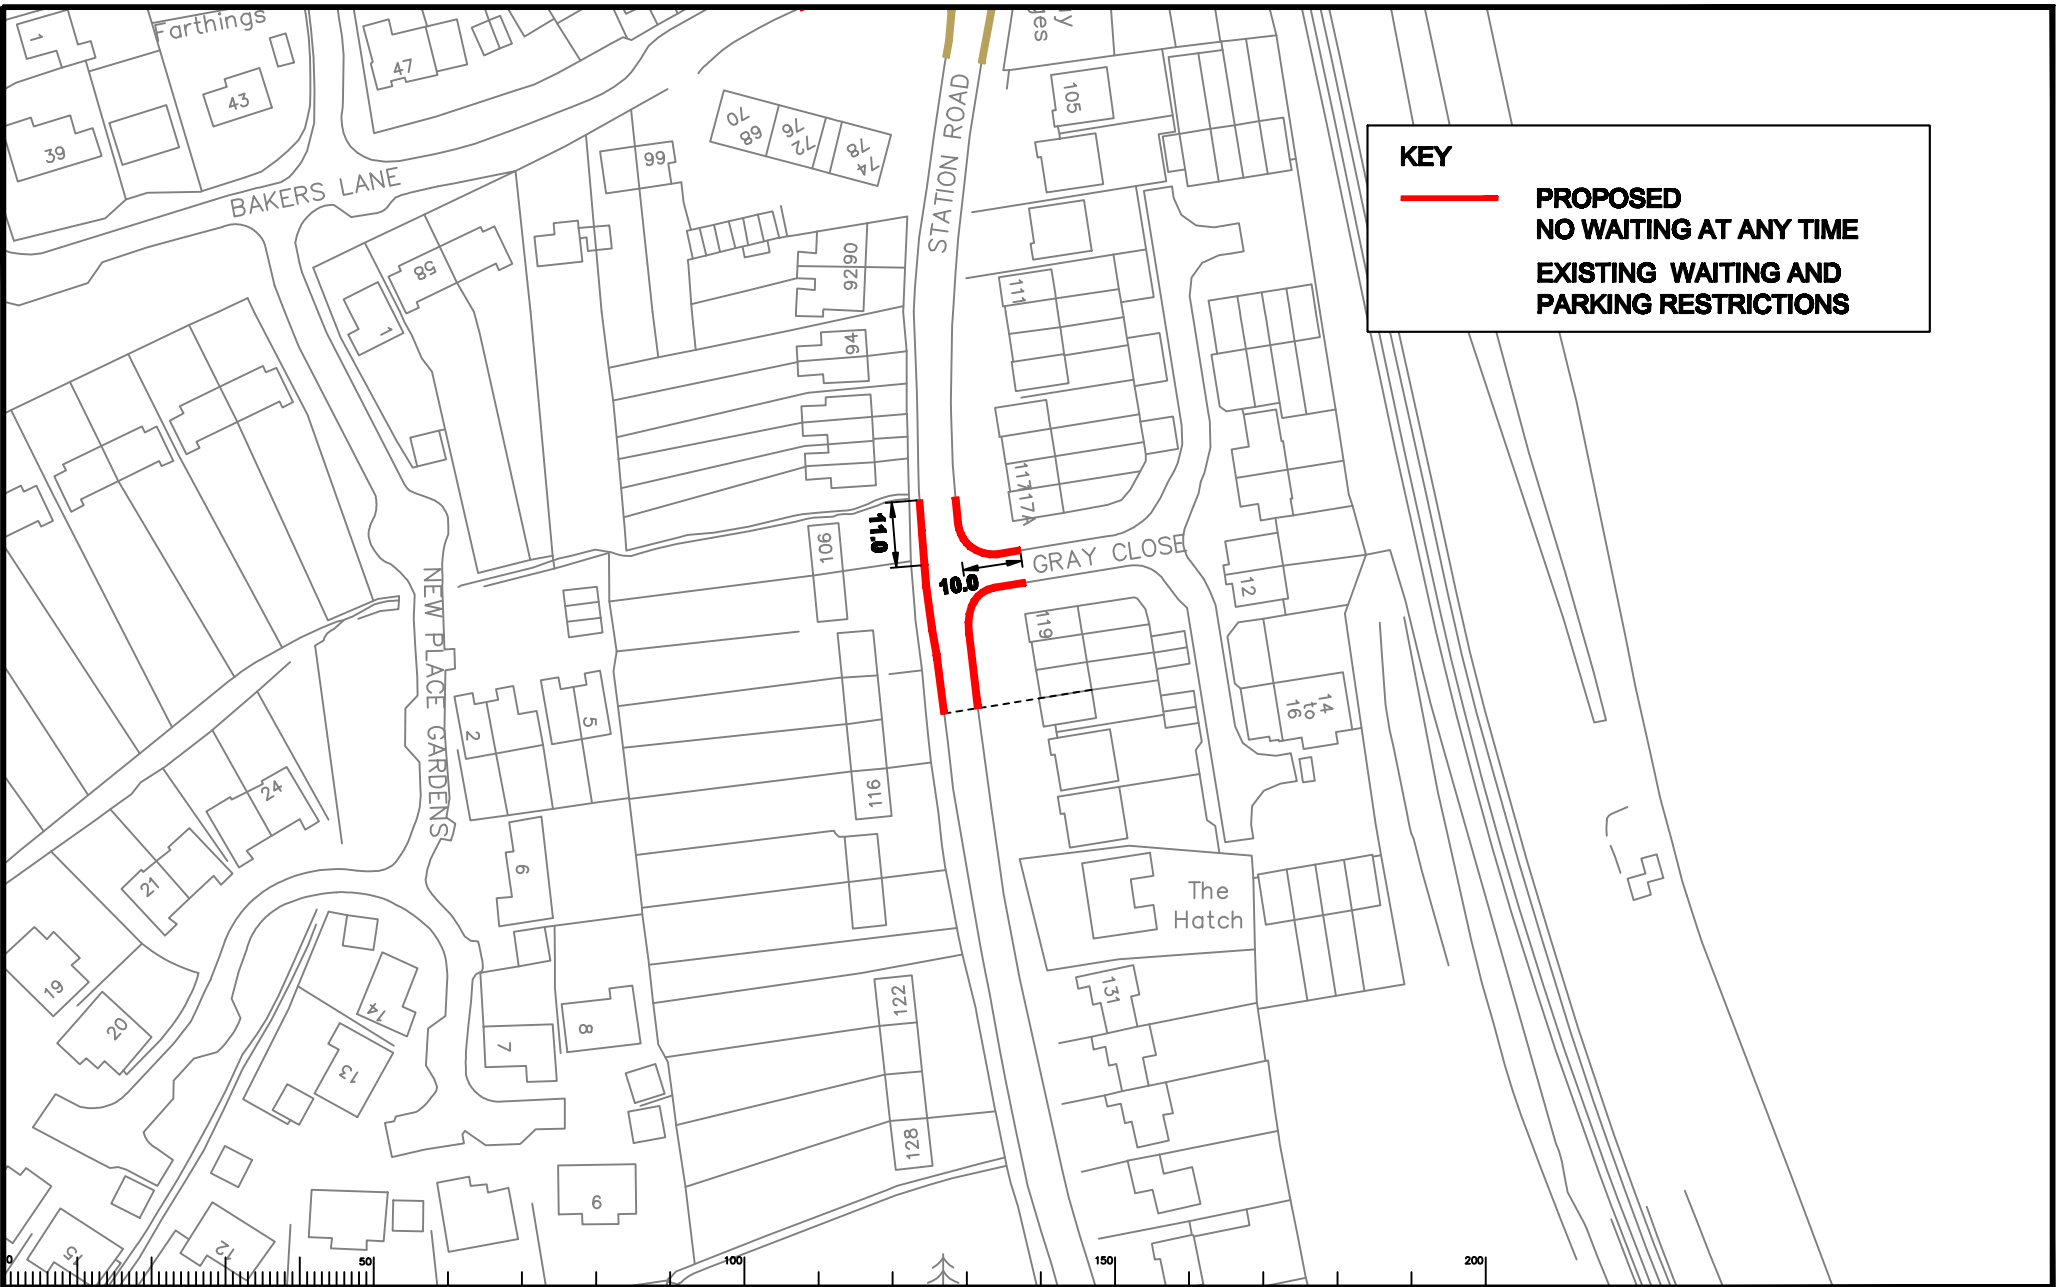

KEY

 **PROPOSED
NO WAITING AT ANY TIME**

 **EXISTING WAITING AND
PARKING RESTRICTIONS**

Notes
 S:\Core\Traffic and Legal\Parking
 Team\TANDRIDGE\Review_07-2010
 Committee\TA_0710_11 Gray Close and Station
 Rd.dwg

Rev	Description	Drwn	Sig.	Date	Chkd	Sig.	Date	Appr	Sig.	Date

Scale NTS @A4

Based upon the Ordnance Survey map(s) with the permission of the Controller of Her Majesty's Stationery Office. © Crown copyright. Unauthorised reproduction infringes Crown copyright and may lead to prosecution or civil proceedings.
 Surrey County Council, LA 026979 1999.

Drawn by CH Date 06/10
 Checked by JP Date 06/10
 Approved by RH Date 06/10

Project
**TANDRIDGE PARKING REVIEW
 2010/11 PROPOSED RESTRICTIONS**

Drawing
**GRAY CLOSE AND STATION ROAD
 LINGFIELD**

Project No. **3282/TAN**


Sheet No. **TA/0710/11**

Rev. No. **-**

Classification
PRESENTATION



SURREY
 COUNTY COUNCIL
 Sustainable Development
 Surrey Highways

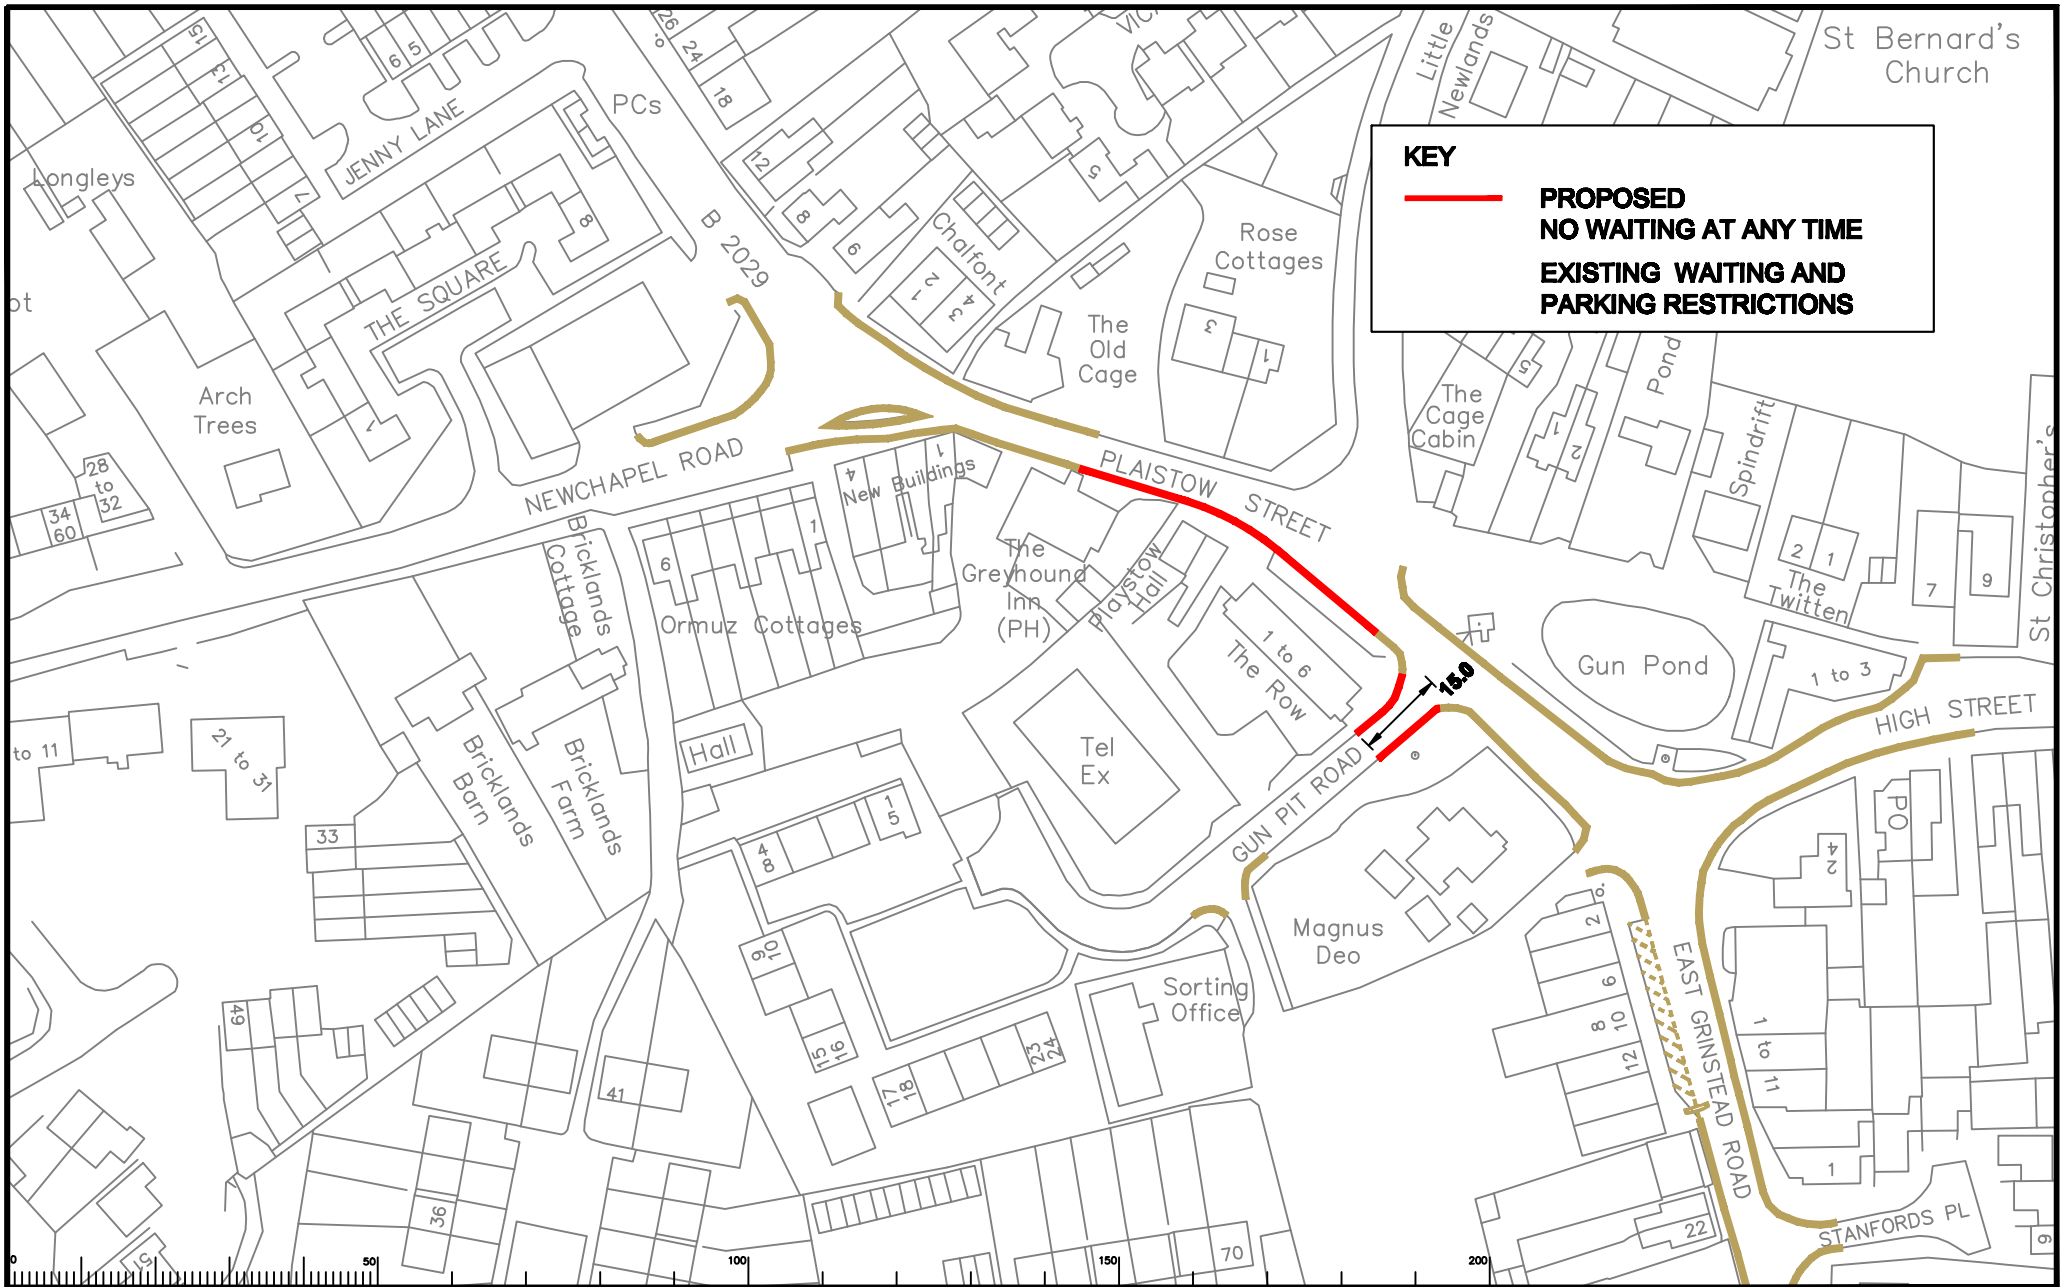

KEY

— **PROPOSED NO WAITING AT ANY TIME**

— **EXISTING WAITING AND PARKING RESTRICTIONS**

Notes
 S:\Core\Traffic and Legal\Parking
 Team\TANDRIDGE\Review_07-2010
 Committee\TA_0710_12 Gun Pit Road and
 Plaistow Street.dwg

Rev	Description	Drwn	Sig.	Date	Chkd	Sig.	Date	Appr	Sig.	Date



Based upon the Ordnance Survey map(s) with the permission of the Controller of Her Majesty's Stationery Office. © Crown copyright. Unauthorised reproduction infringes Crown copyright and may lead to prosecution or civil proceedings. Surrey County Council, LA 02879 1200.

Drawn by: CH Date: 06/10
 Checked by: JP Date: 06/10
 Approved by: RH Date: 06/10

Project: TANDRIDGE PARKING REVIEW
 2010/11 PROPOSED RESTRICTIONS

Drawing: GUN PIT ROAD AND PLAISTOW STREET
 LINGFIELD

Project No. 3282/TAN

Sheet No. TA/0710/12


Revision No. -

Revision Date -

Revision Description -

Revision Status - PRESENTATION

SURREY COUNTY COUNCIL
 Sustainable Development
 Surrey Highways

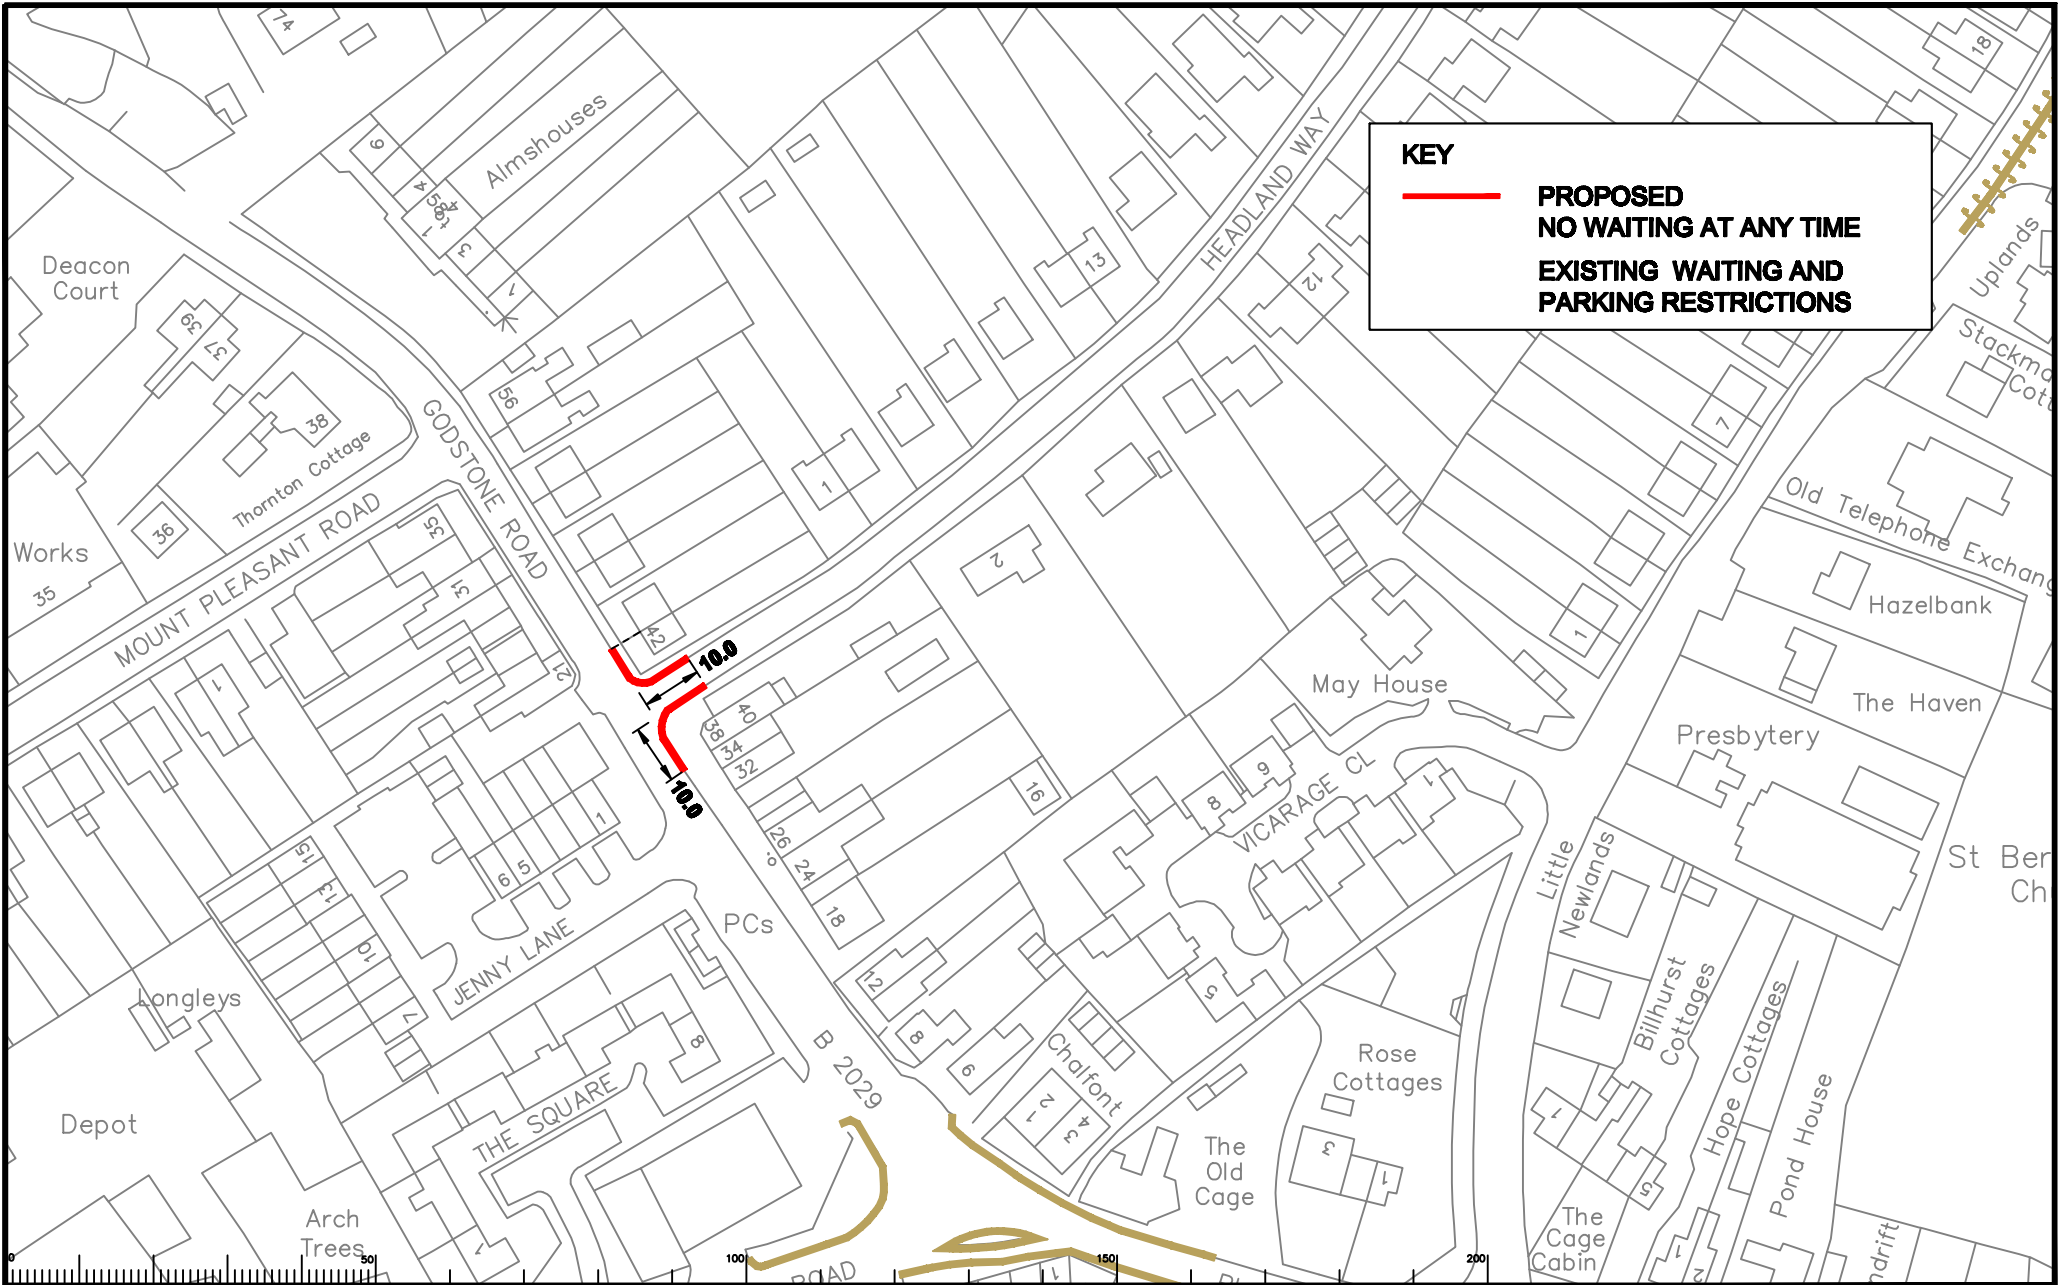

KEY

- PROPOSED NO WAITING AT ANY TIME
- EXISTING WAITING AND PARKING RESTRICTIONS

Notes
 S:\Core\Traffic and Legal\Parking
 Team\TANDRIDGE\Review_07-2010
 Committee\TA_0710_13 Godstone Road and
 Headland Way.dwg

Rev	Description	Drwn	Sig.	Date	Chkd	Sig.	Date	Appr	Sig.	Date



Based upon the Ordnance Survey map(s) with the permission of the Controller of Her Majesty's Stationery Office. © Crown copyright. Unauthorised reproduction infringes Crown copyright and may lead to prosecution or civil proceedings. Surrey County Council, LA 028973 1206.

Project
TANDRIDGE PARKING REVIEW
 2010/11 PROPOSED RESTRICTIONS

Drawing
GODSTONE ROAD AND HEADLAND WAY
 LINGFIELD

SURREY
 COUNTY COUNCIL
 Sustainability Development
 Surrey Highways





Project No.
 3282/TAN



Drawing No.
 TA/0710/13

Rev.
 -

Classification
 PRESENTATION

KEY

	PROPOSED NO WAITING AT ANY TIME
	REVOCAATION OF EXISTING PARKING RESTRICTIONS
	PROPOSED NO WAITING 08.30-18.30 MONDAY-SATURDAY
	EXISTING WAITING AND PARKING RESTRICTIONS

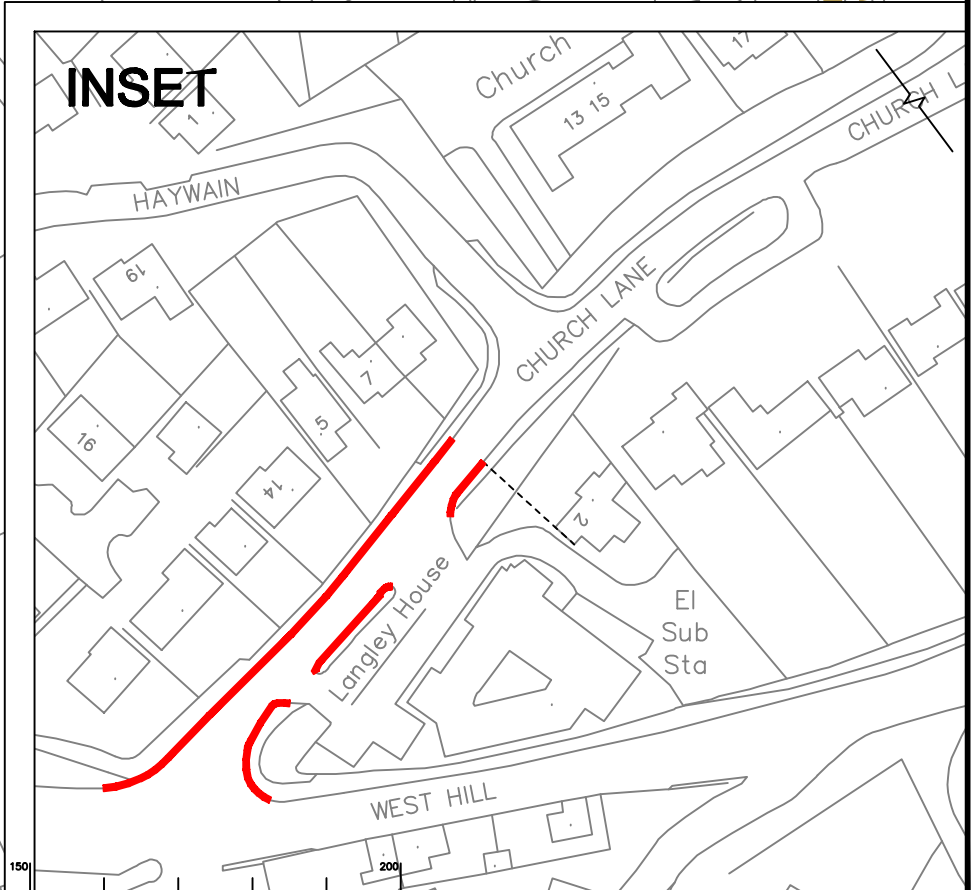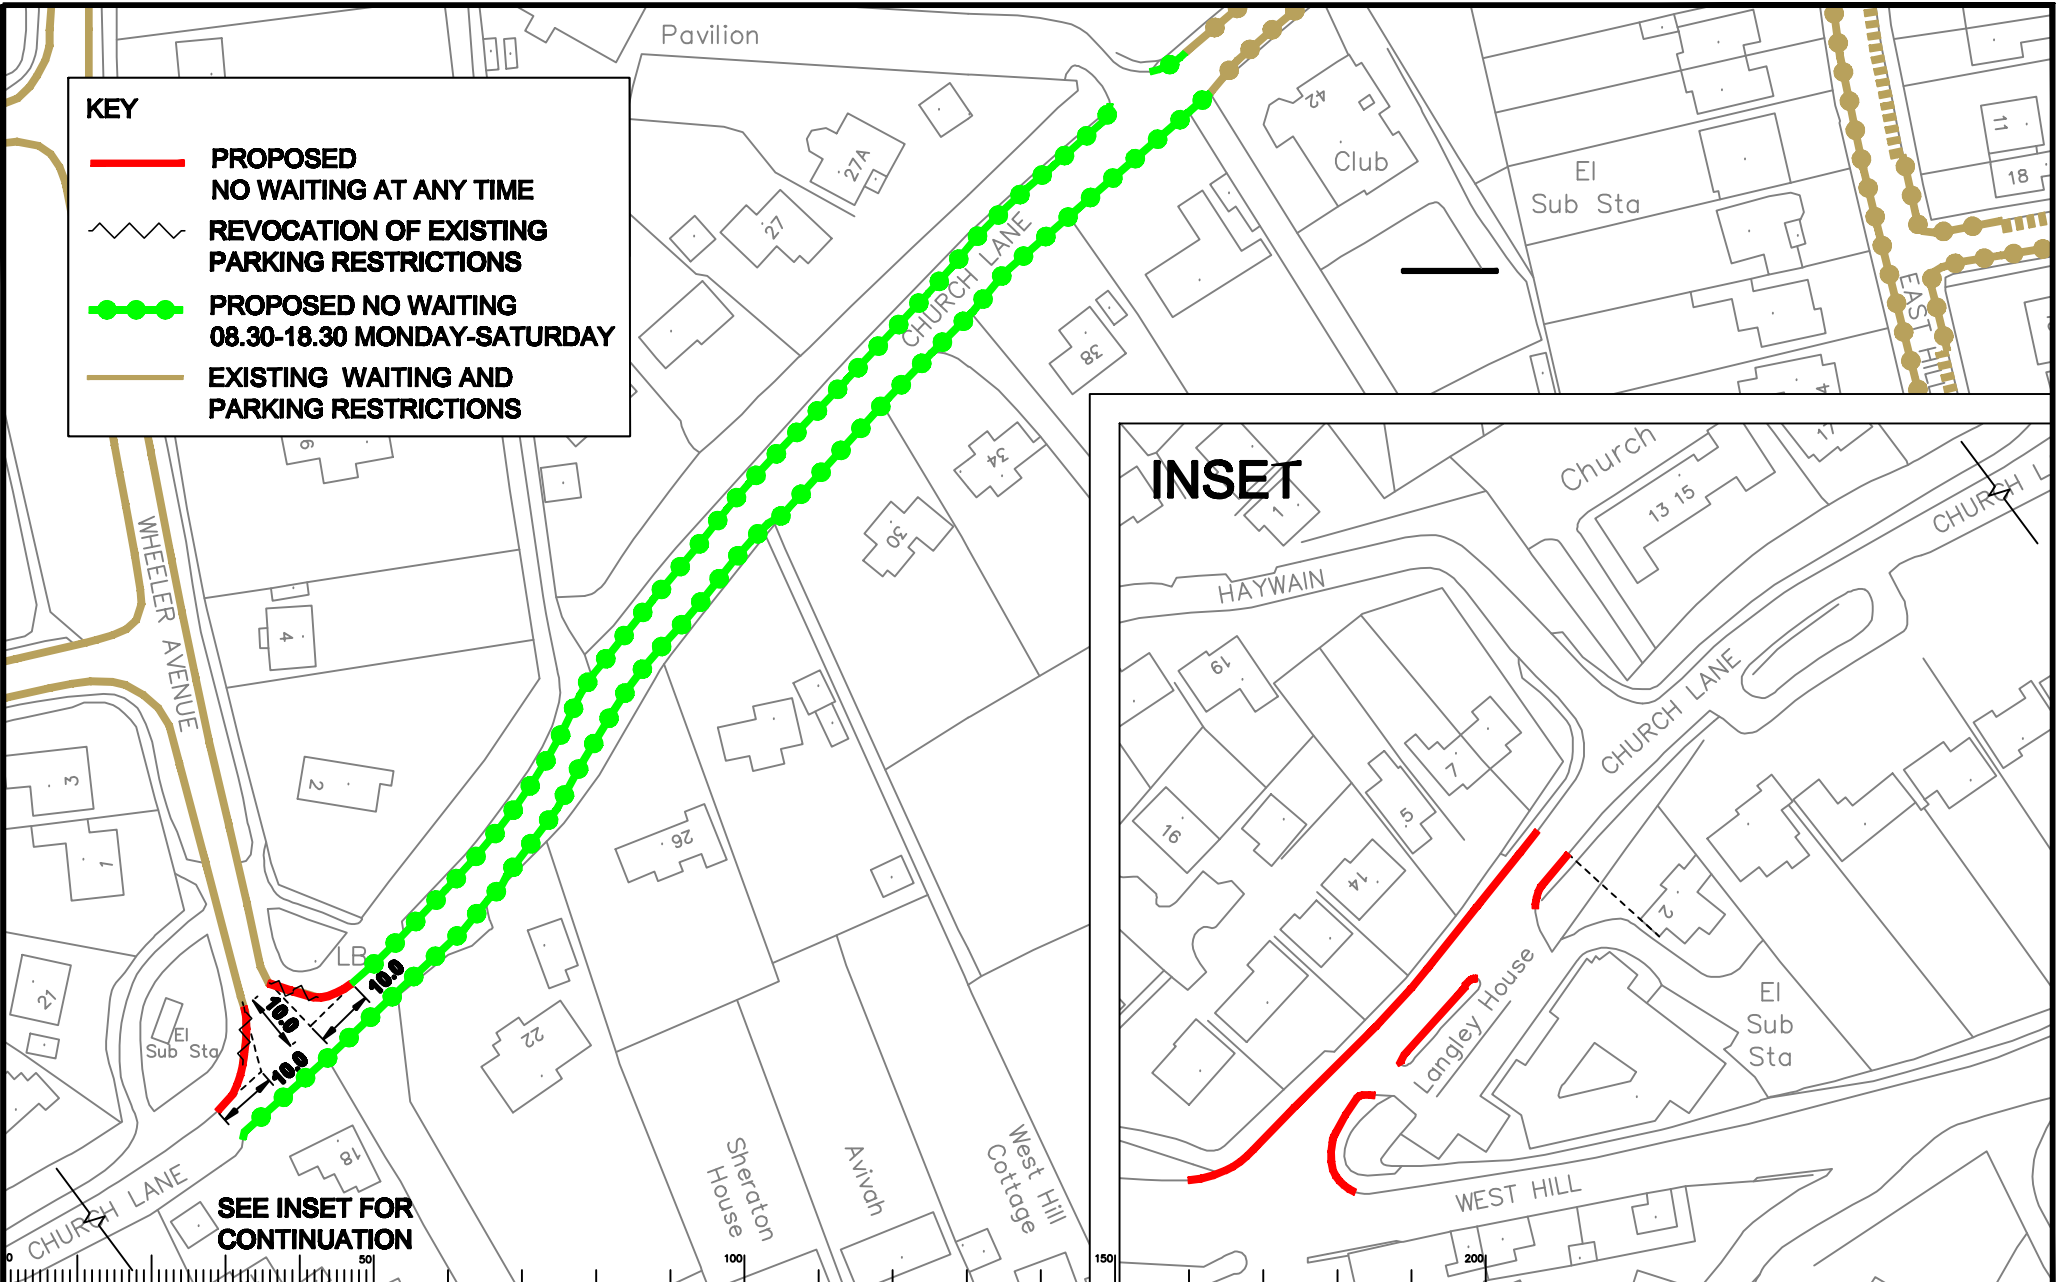

SEE INSET FOR CONTINUATION

Notes
 S:\Core\Traffic and Legal\Parking Team\TANDRIDGE\Review_07-2010 Committee\TA_0710_14 Church Lane and Wheeler Avenue.dwg

Rev	Description	Drwn	Slg	Date	Chkd	Slg	Date	Appr	Slg	Date

Scale NTS ©A4

Based upon the Ordnance Survey maps with the permission of the Controller of the Major's Military Office. © Crown copyright. Unauthorised reproduction infringes Crown copyright and may lead to prosecution or civil proceedings. Surrey County Council, LA 02879.1205.


Drawn by	CH	Slg	CH	Date	06/10
Checked by	JP	Slg	JP	Date	06/10
Approved by	RH	Slg	RH	Date	06/10

Project
 TANDRIDGE PARKING REVIEW
 2010/11 PROPOSED RESTRICTIONS

Drawing
 CHURCH LANE AND WHEELER AVENUE
 OXTED

SURREY COUNTY COUNCIL
 Sustainable Development
 Surrey Highways

Project No. **3282/TAN**
 Drawing No. **TA/0710/14**
 Revision No. **-**
PRESENTATION

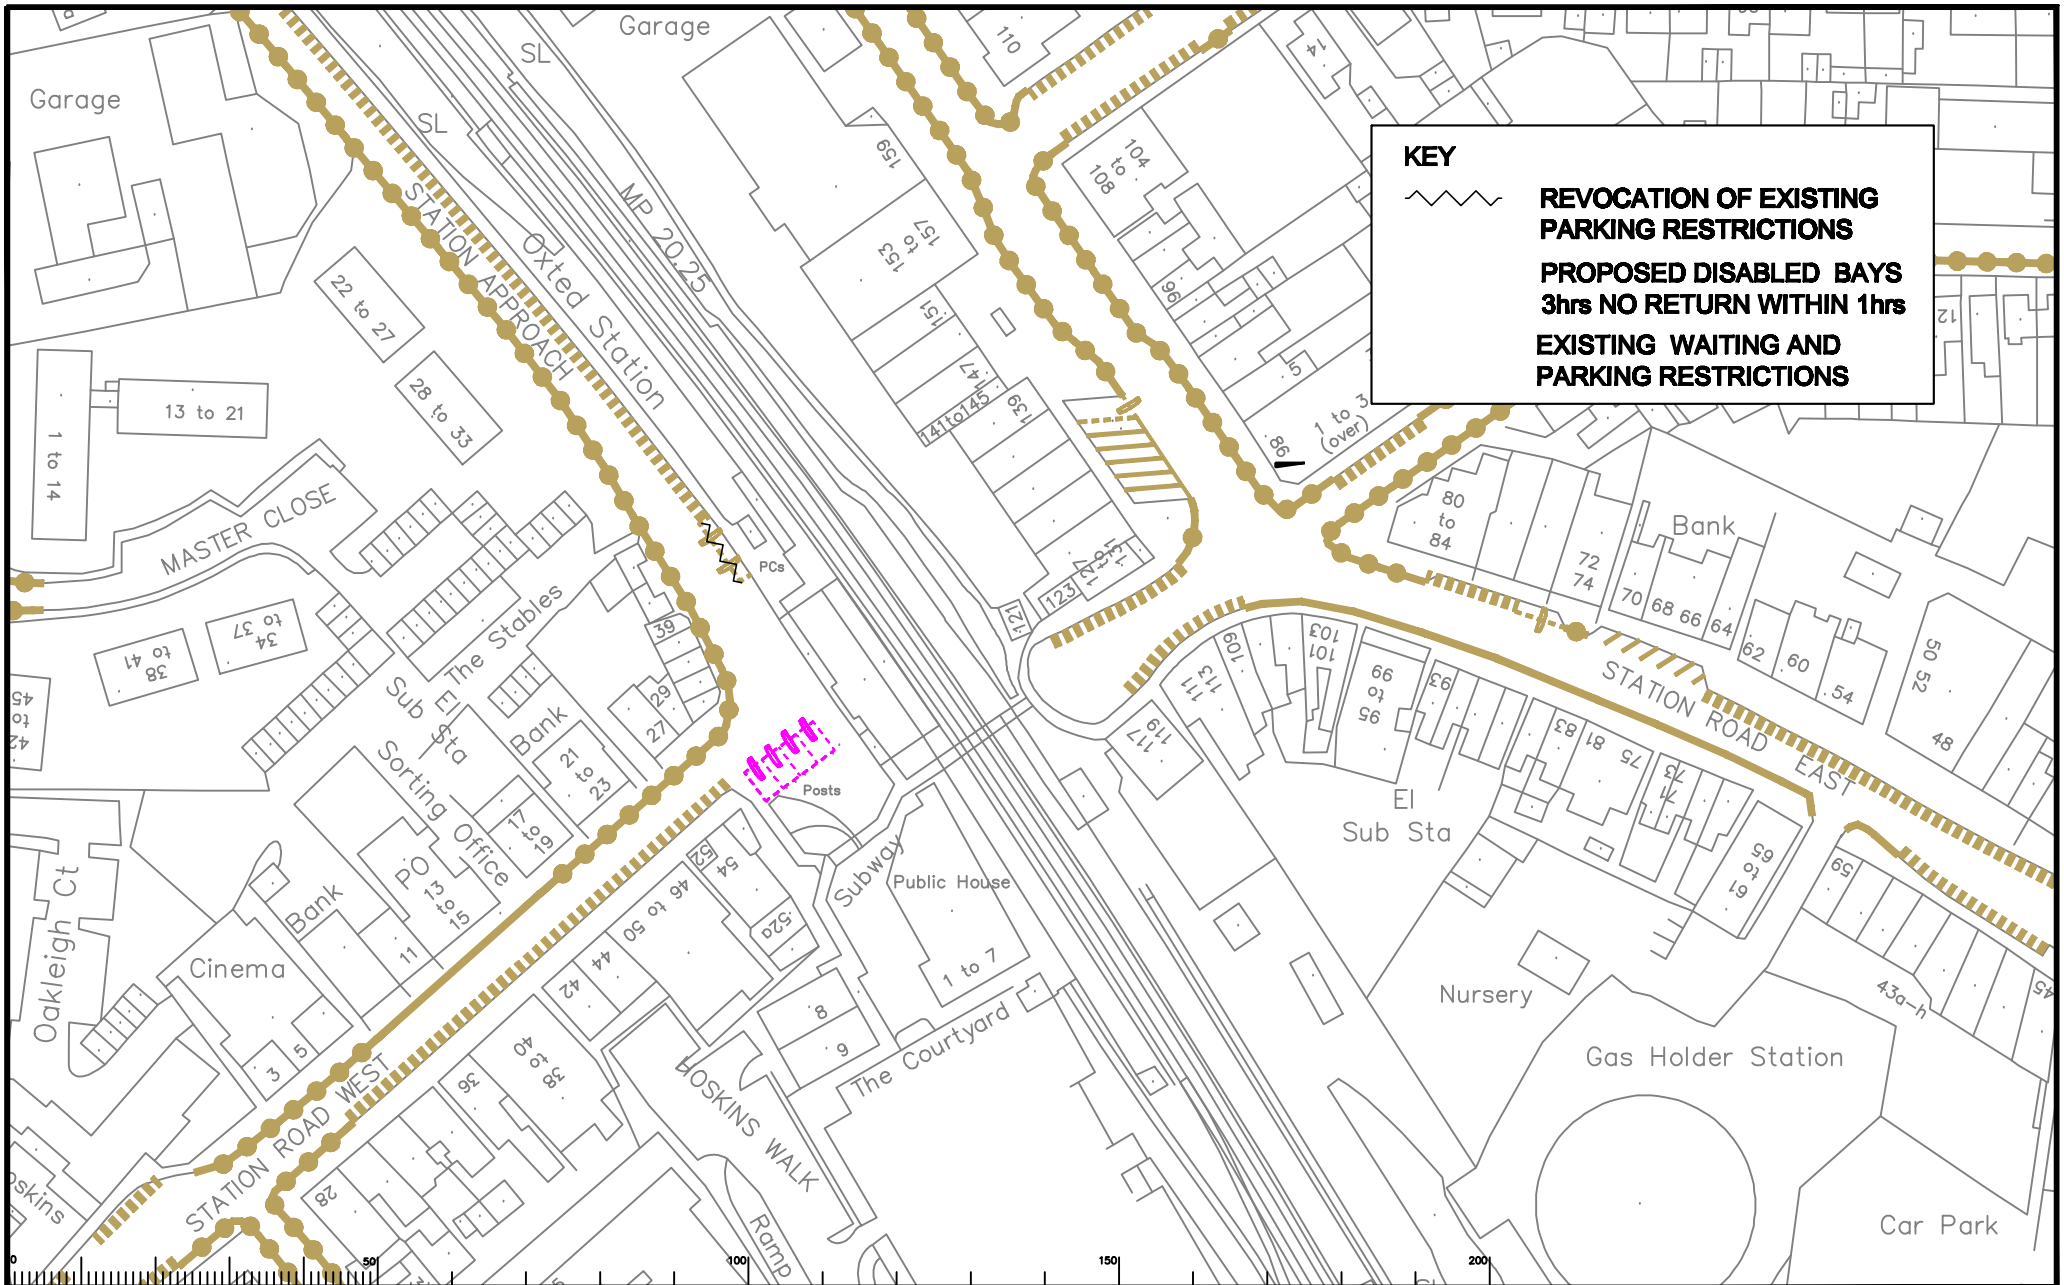


Notes
 S:\Core\Traffic and Legal\Parking
 Team\TANDRIDGE\Review_07-2010
 Committee\TA_0710_15 Station Approach and
 Station Rd West.dwg

Rev	Description	Drwn	Sig.	Date	Chkd	Sig.	Date	Appr	Sig.	Date

Scale: NTS 0A4

North Point




Based upon the Ordnance Survey maps with the permission of the Controller of Her Majesty's Stationery Office. © Crown copyright. Unauthorised reproduction infringes Crown copyright and may lead to prosecution or civil proceedings. Surrey County Council, LA 030979 1996.

Drawn by: CH Sig. CH Date 06/10
 Checked by: JP Sig. JP Date 06/10
 Approved by: RH Sig. RH Date 06/10

Project: TANDRIDGE PARKING REVIEW
 2010/11 PROPOSED RESTRICTIONS


Drawing: STATION ROAD WEST AND STATION APPROACH
 OXTED

Scale: 1:1000 or



SURREY COUNTY COUNCIL
 Sustainability Development
 Surrey Highways

Project No.	3282/TAN
Contract Sheet	
Drawing No.	TA/0710/15
Revision	-
Classification	PRESENTATION

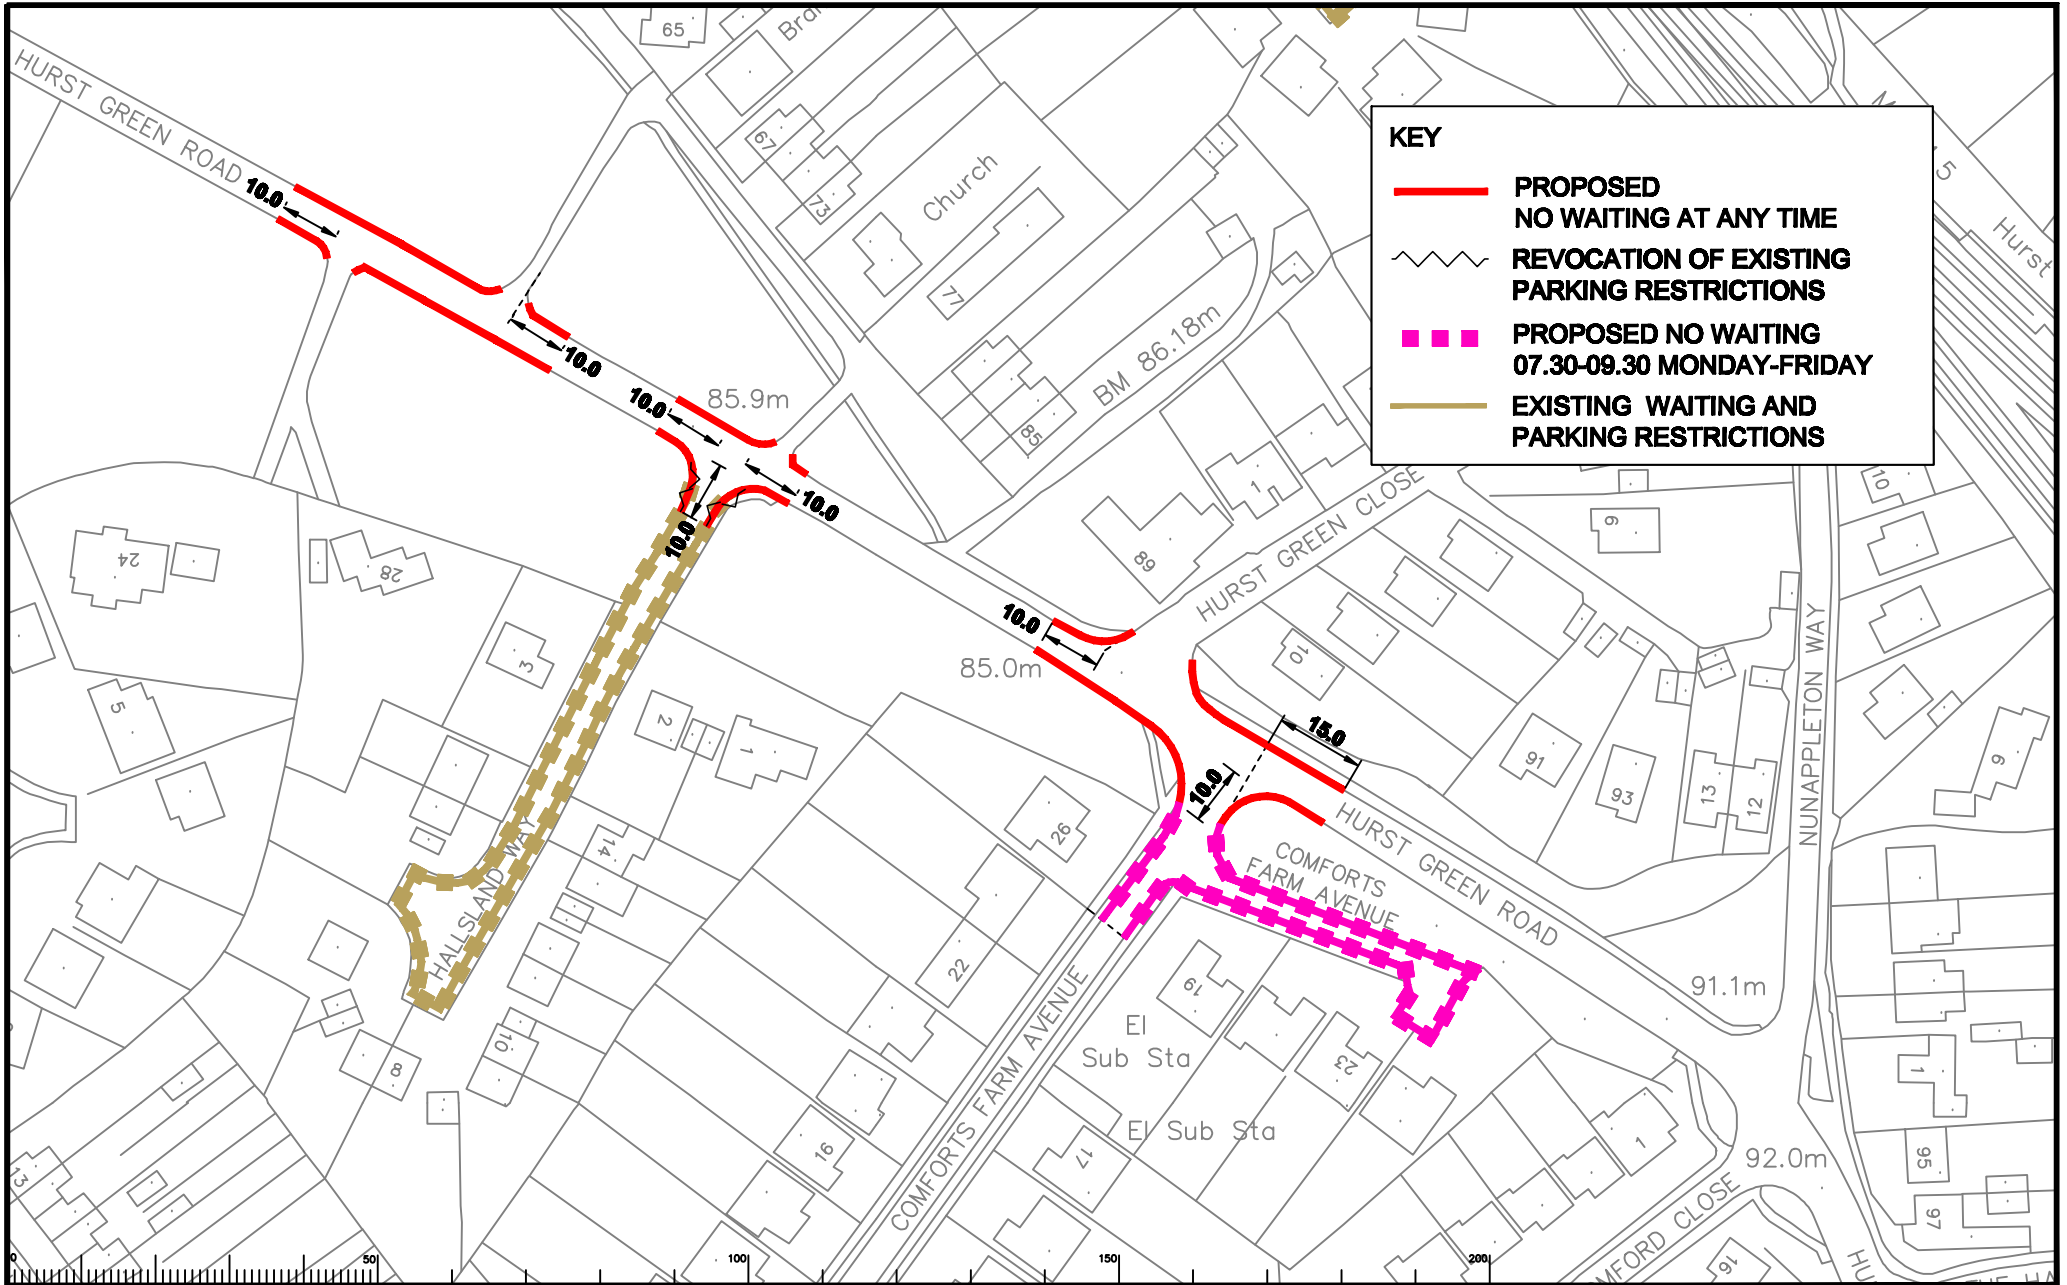

Notes
 S:\Core\Traffic and Legal\Parking
 Team\TANDRIDGE\Review_07-2010
 Committee\TA_0710_16 Hurst Green Rd and
 Comforts Farm Ave.dwg

Rev	Description	Drwn	Sig.	Date	Chkd	Sig.	Date	Appr	Sig.	Date


North Point

 Based upon the Ordnance Survey maps with the permission of the Controller of the Major's Stationery Office. © Crown copyright. Unauthorised reproduction infringes Crown copyright and may lead to prosecution or other proceedings. Survey County Council LA 028773 1998.
 Drawn by CH Sig. CH Date 06/10
 Checked by JP Sig. JP Date 06/10
 Approved by RH Sig. RH Date 06/10
 Scale NTS @A4

Project
TANDRIDGE PARKING REVIEW
2010/11 PROPOSED RESTRICTIONS
 Drawing
HURST GREEN ROAD, COMFORTS FARM AVENUE, HALLSLAND WAY & HURST GREEN CLOSE, OXTED

SURREY COUNTY COUNCIL
 Sustainability Development
 Surrey Highways

Project No.
3282/TAN
 Drawing No.
TA/0710/16
 Revision
-
 Classification
PRESENTATION

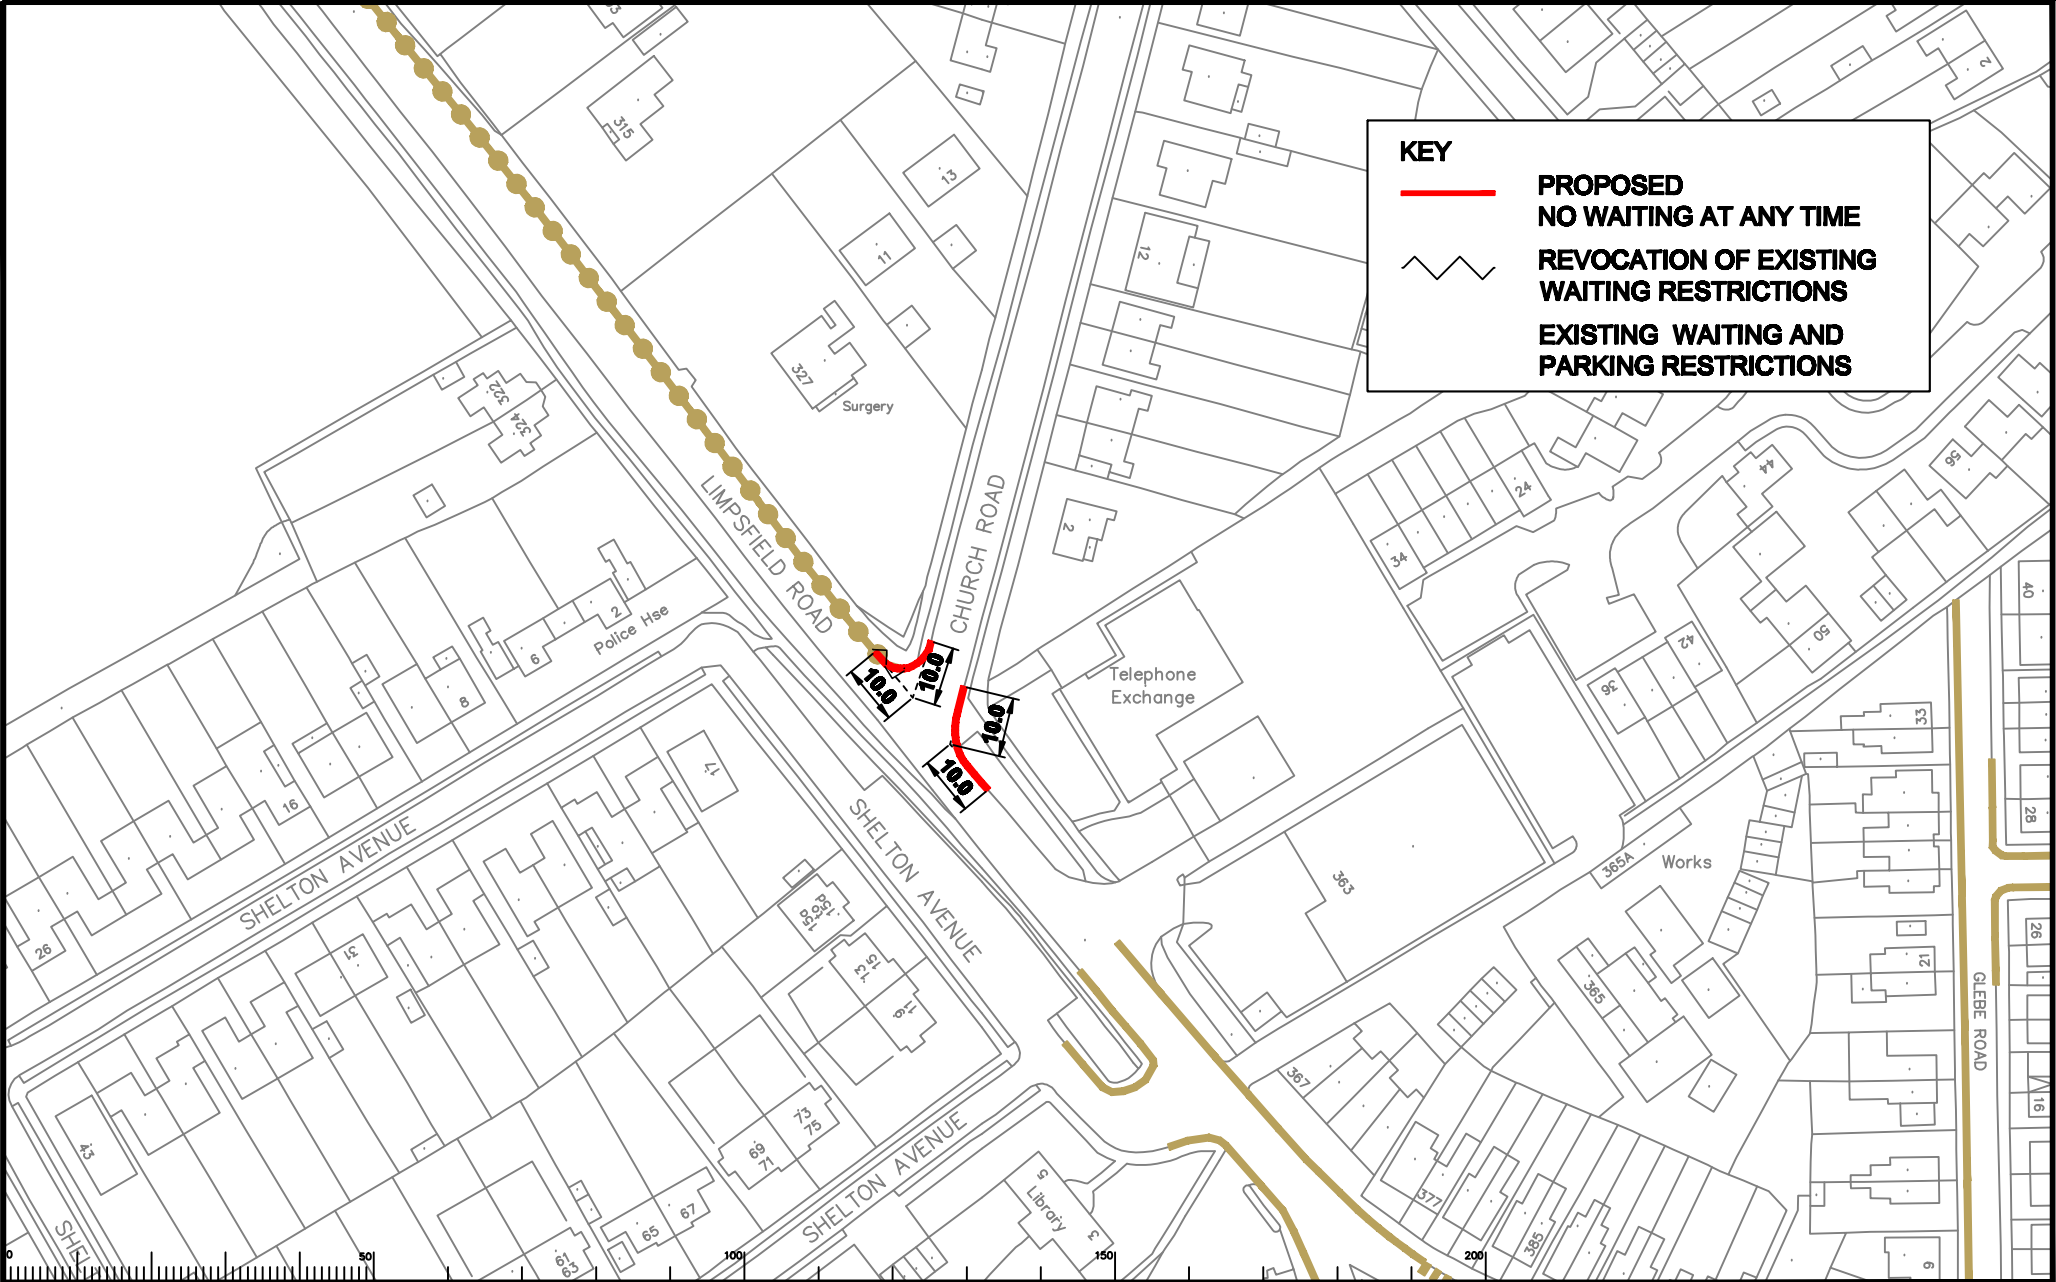

KEY

 **PROPOSED
NO WAITING AT ANY TIME**

 **REVOCATION OF EXISTING
WAITING RESTRICTIONS**

**EXISTING WAITING AND
PARKING RESTRICTIONS**


Notes
 S:\Core\Traffic and Legal\Parking
 Team\TANDRIDGE\Review_07-2010
 Committee\TA_0710_17 Limpsfield Rd.dwg

Rev	Description	Drwn	Sig.	Date	Chkd	Sig.	Date	Appr	Sig.	Date

Scale NTS @A4

Based upon the Ordnance Survey map(s) with the permission of the Controller of Her Majesty's Stationery Office. © Crown copyright. Unauthorised reproduction infringes Crown copyright and may lead to prosecution or civil proceedings. Surrey County Council, LA 02879 1998.

Drawn by	CH	Sig.	CH	Date	06/10
Checked by	JP	Sig.	JP	Date	06/10
Approved by	RH	Sig.	RH	Date	06/10

North Point 


Project
 TANDRIDGE PARKING REVIEW
 2010/11 PROPOSED RESTRICTIONS

Drawing
 LIMPSFIELD ROAD & CHURCH ROAD
 WARLINGHAM

SURREY COUNTY COUNCIL
 Sustainable Development
 Surrey Highways

Project No. 3282/TAN
 Drawing No. TA/0710/17
 Revision No. -
 Classification PRESENTATION

Scale 1:1000

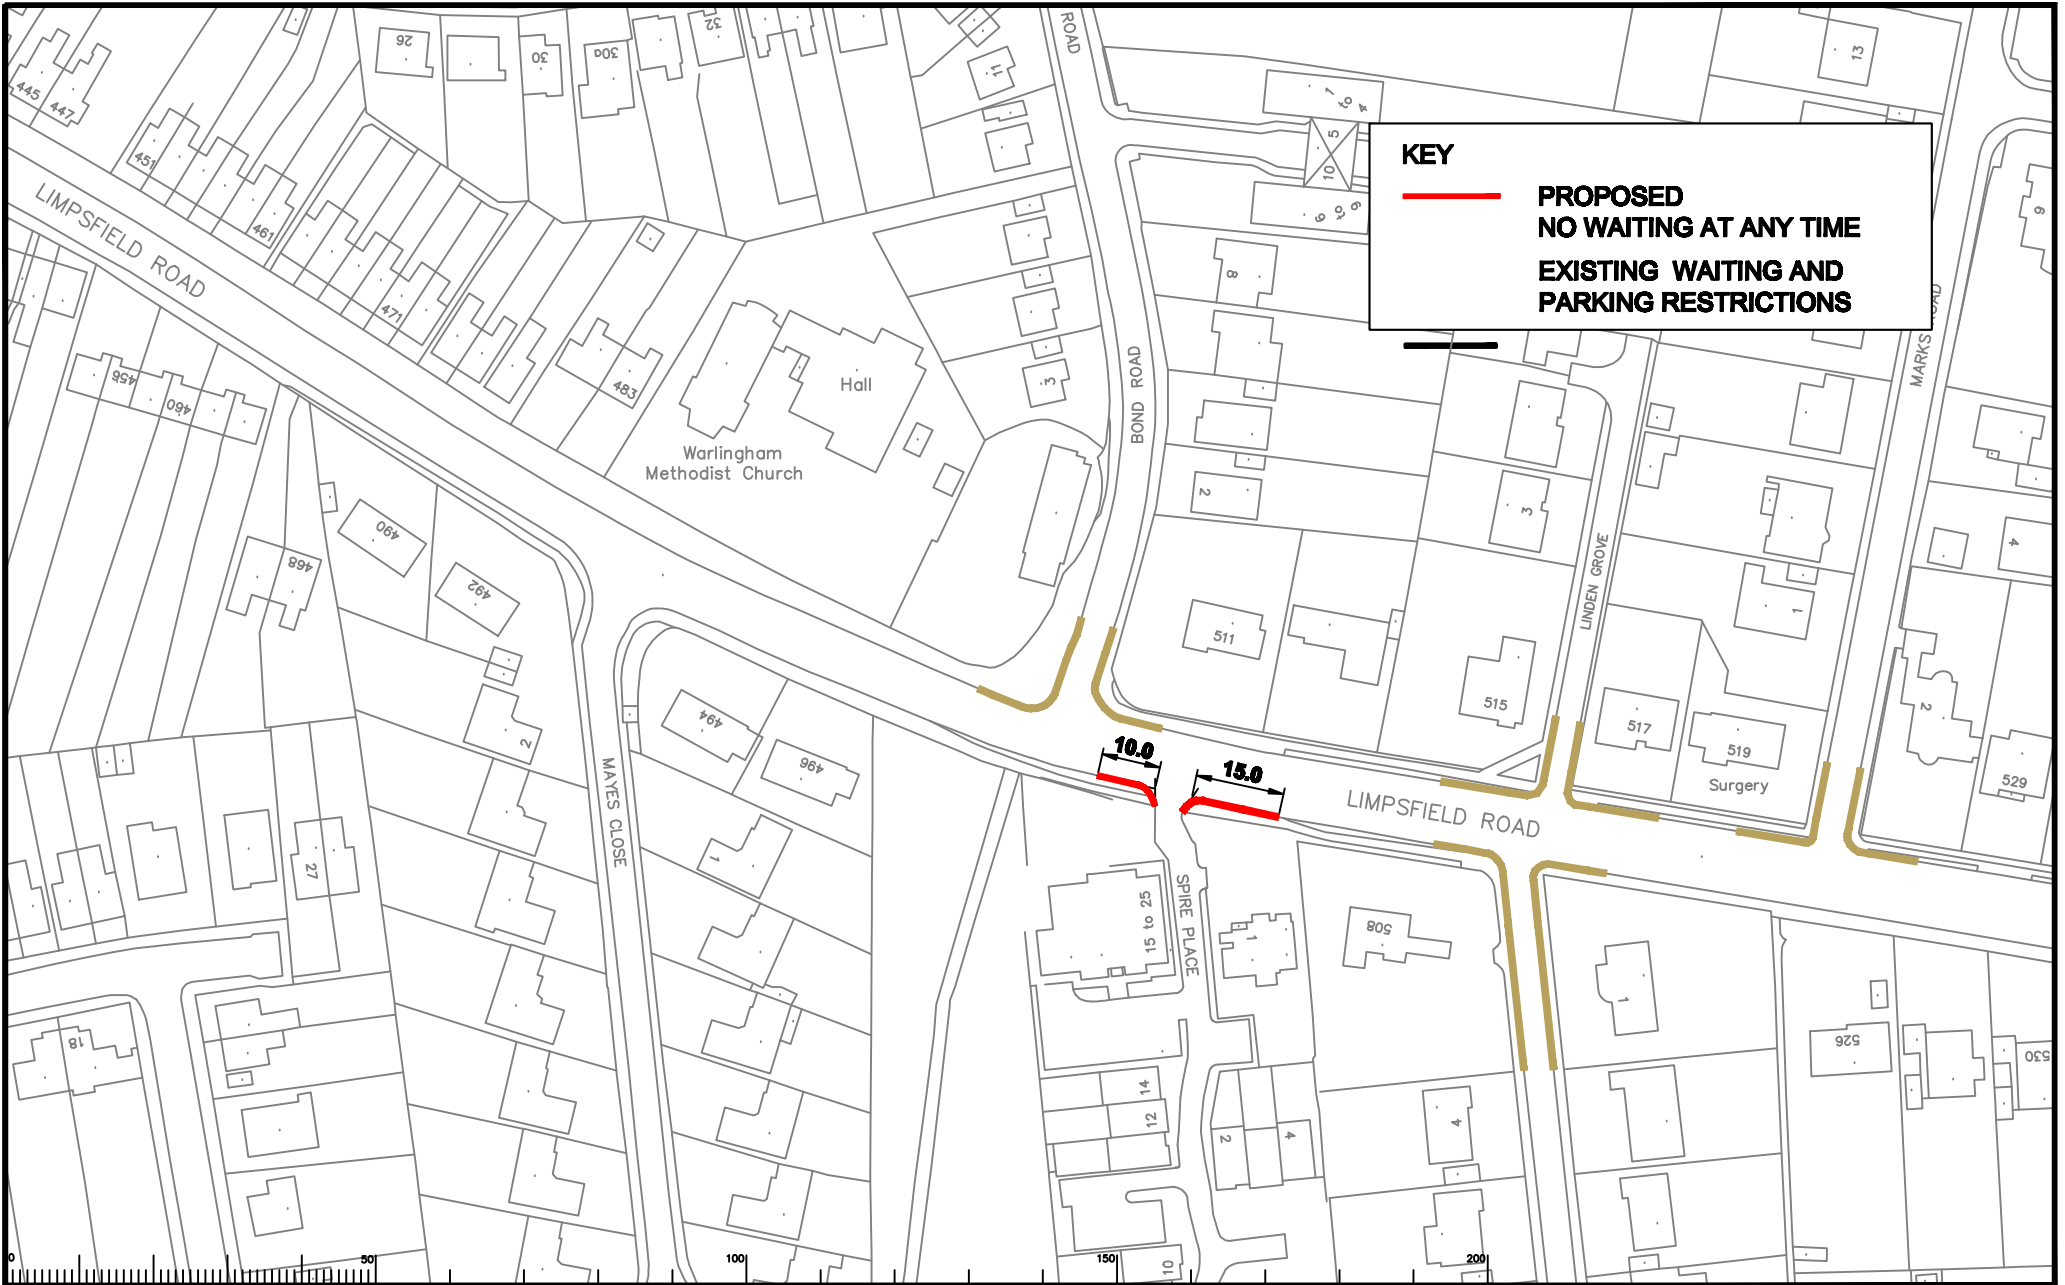

KEY

 **PROPOSED
NO WAITING AT ANY TIME**


 **EXISTING WAITING AND
PARKING RESTRICTIONS**

Notes
 S:\Core\Traffic and Legal\Parking
 Team\TANDRIDGE\Review_07-2010
 Committee\TA_0710_18 Limpsfield Rd.dwg

Rev	Description	Drwn	Sig.	Date	Chkd	Sig.	Date	Appr	Sig.	Date

Scale NTS @A4

North Point



Based upon the Ordnance Survey maps with the permission of the Controller of Her Majesty's Stationery Office. © Crown copyright. Unauthorised reproduction infringes Crown copyright and may lead to prosecution or civil proceedings. Surrey County Council, LA 028979 1/06

Drawn by CH Sig. CH Date 06/10
 Checked by JP Sig. JP Date 06/10
 Approved by RH Sig. RH Date 06/10

Project TANDRIDGE PARKING REVIEW
 2010/11 PROPOSED RESTRICTIONS


Drawing LIMPSFIELD ROAD
 WARLINGHAM

SHEET OF



SURREY
 COUNTY COUNCIL
 Sustainable Development
 Surrey Highways

Project No. 3282/TAN
 Drawing No. TA/0710/18
 Revision No. -
 Classification PRESENTATION

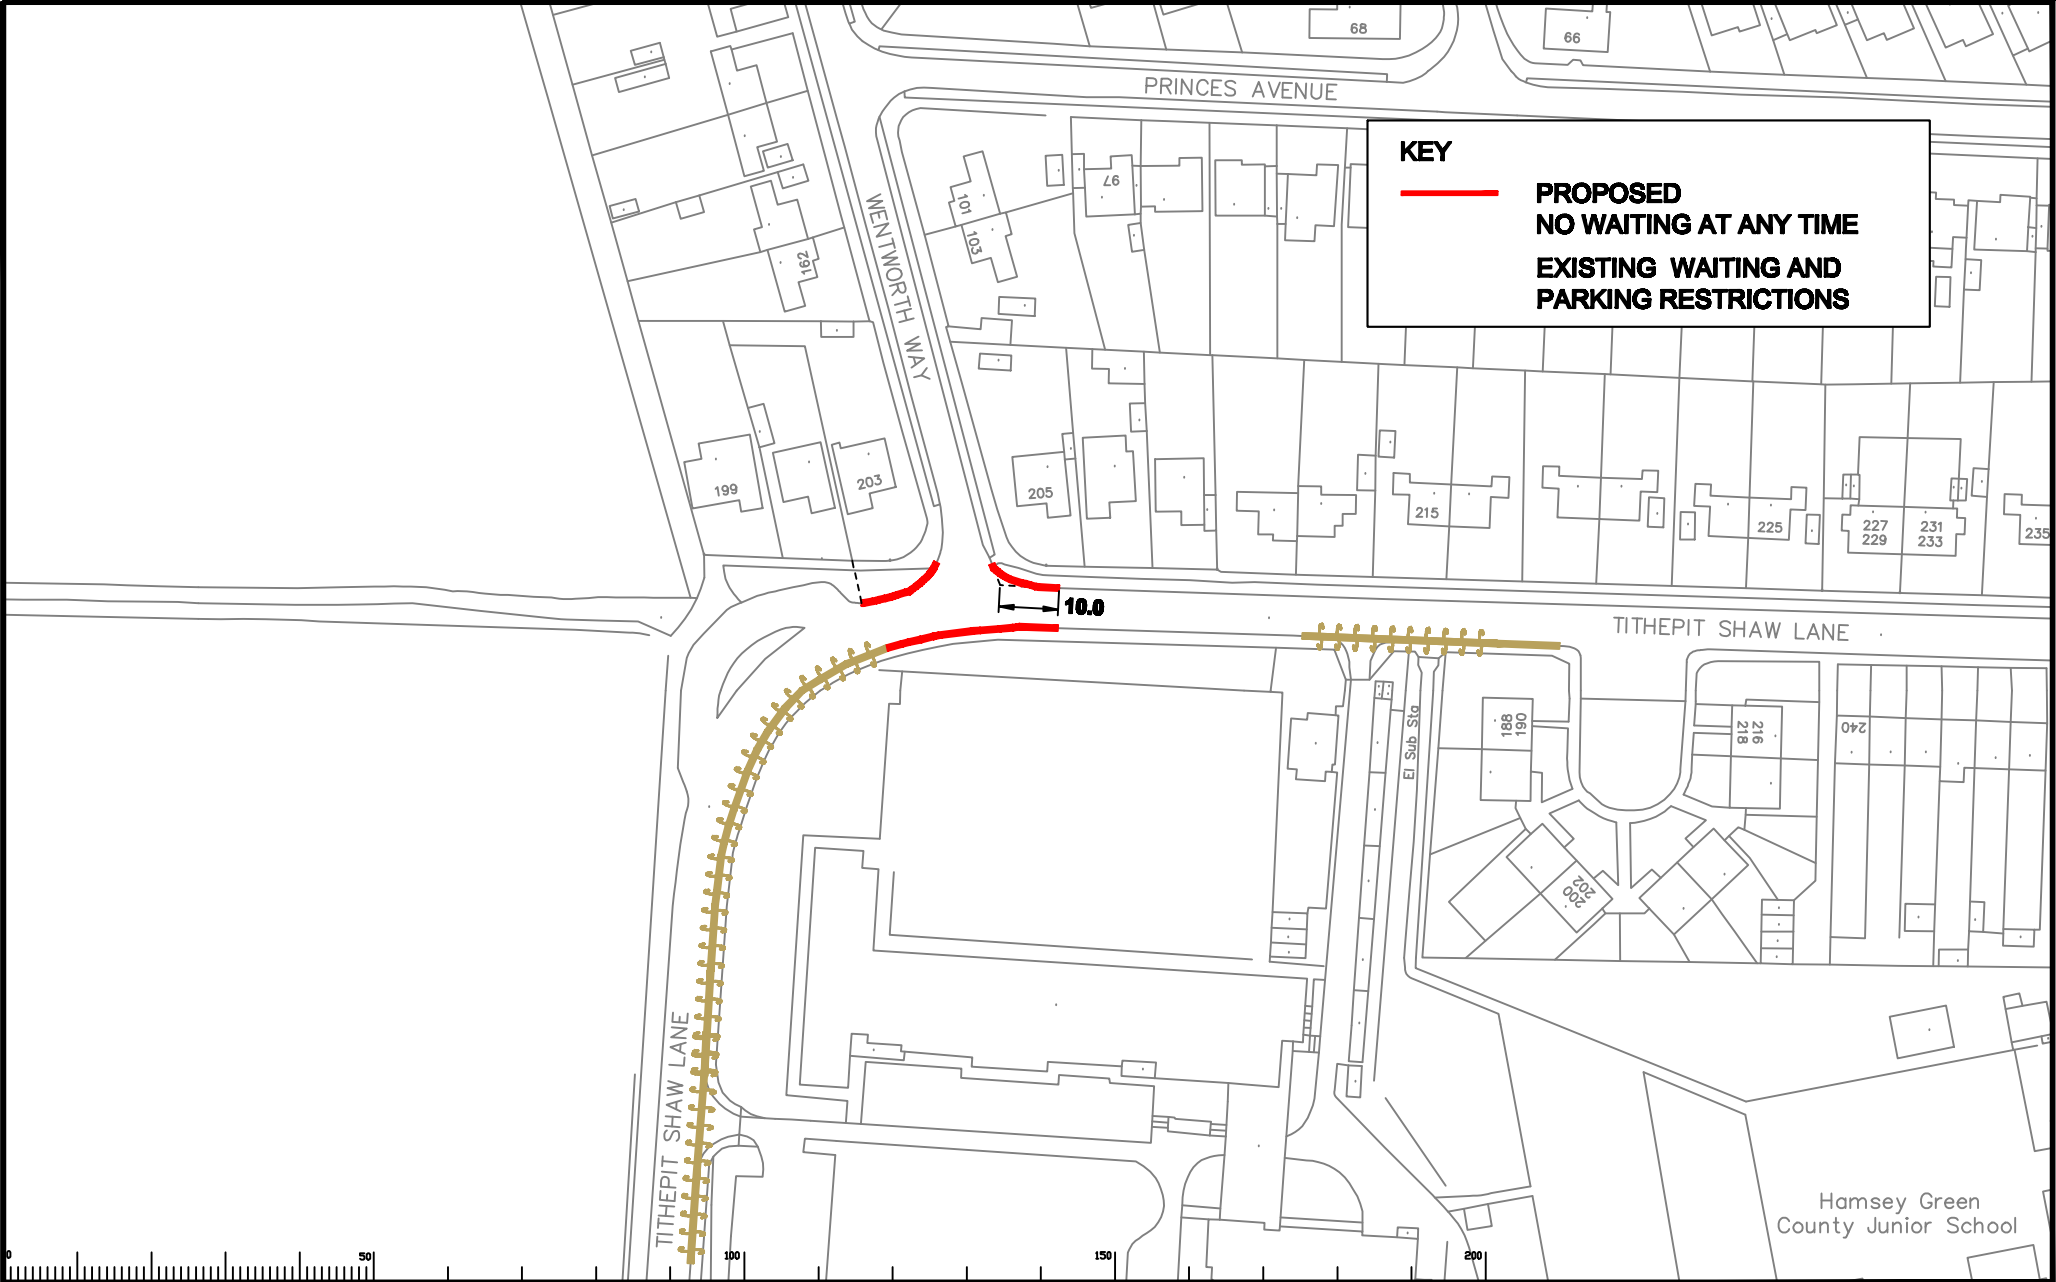

KEY

— PROPOSED
NO WAITING AT ANY TIME

- - - EXISTING WAITING AND
PARKING RESTRICTIONS



Notes
S:\Core\Traffic and Legal\Parking
Team\TANDRIDGE\Review_07-2010
Committee\TA_0710_19 Tithepit Shaw Lane.dwg

Rev	Description	Drawn	Slip	Date	Checked	Slip	Date	Approved	Slip	Date

Scale NTS BA4



Based upon the Ordnance Survey map with permission of the Controller of Her Majesty's Stationery Office. Crown copyright. Unauthorised reproduction infringes Crown copyright and may lead to prosecution or civil proceedings. Surrey County Council, LA 07070 1999

Drawn by	CH	Slip	CH	Date	06/10
Checked by	JP	Slip	JP	Date	06/10
Approved by	RH	Slip	RH	Date	06/10

Project
**TANDRIDGE PARKING REVIEW
2010/11 PROPOSED RESTRICTIONS**

Drawing
**TITHEPIT SHAW LANE
WARLINGHAM**

Scale 1:1000

Project No. **3282/TAN**


Contract Sheet No. **TA/0710/19**

Revision No. **-**

Revision Date **-**

Classification **PRESENTATION**

SURREY COUNTY COUNCIL
Surrey Highways

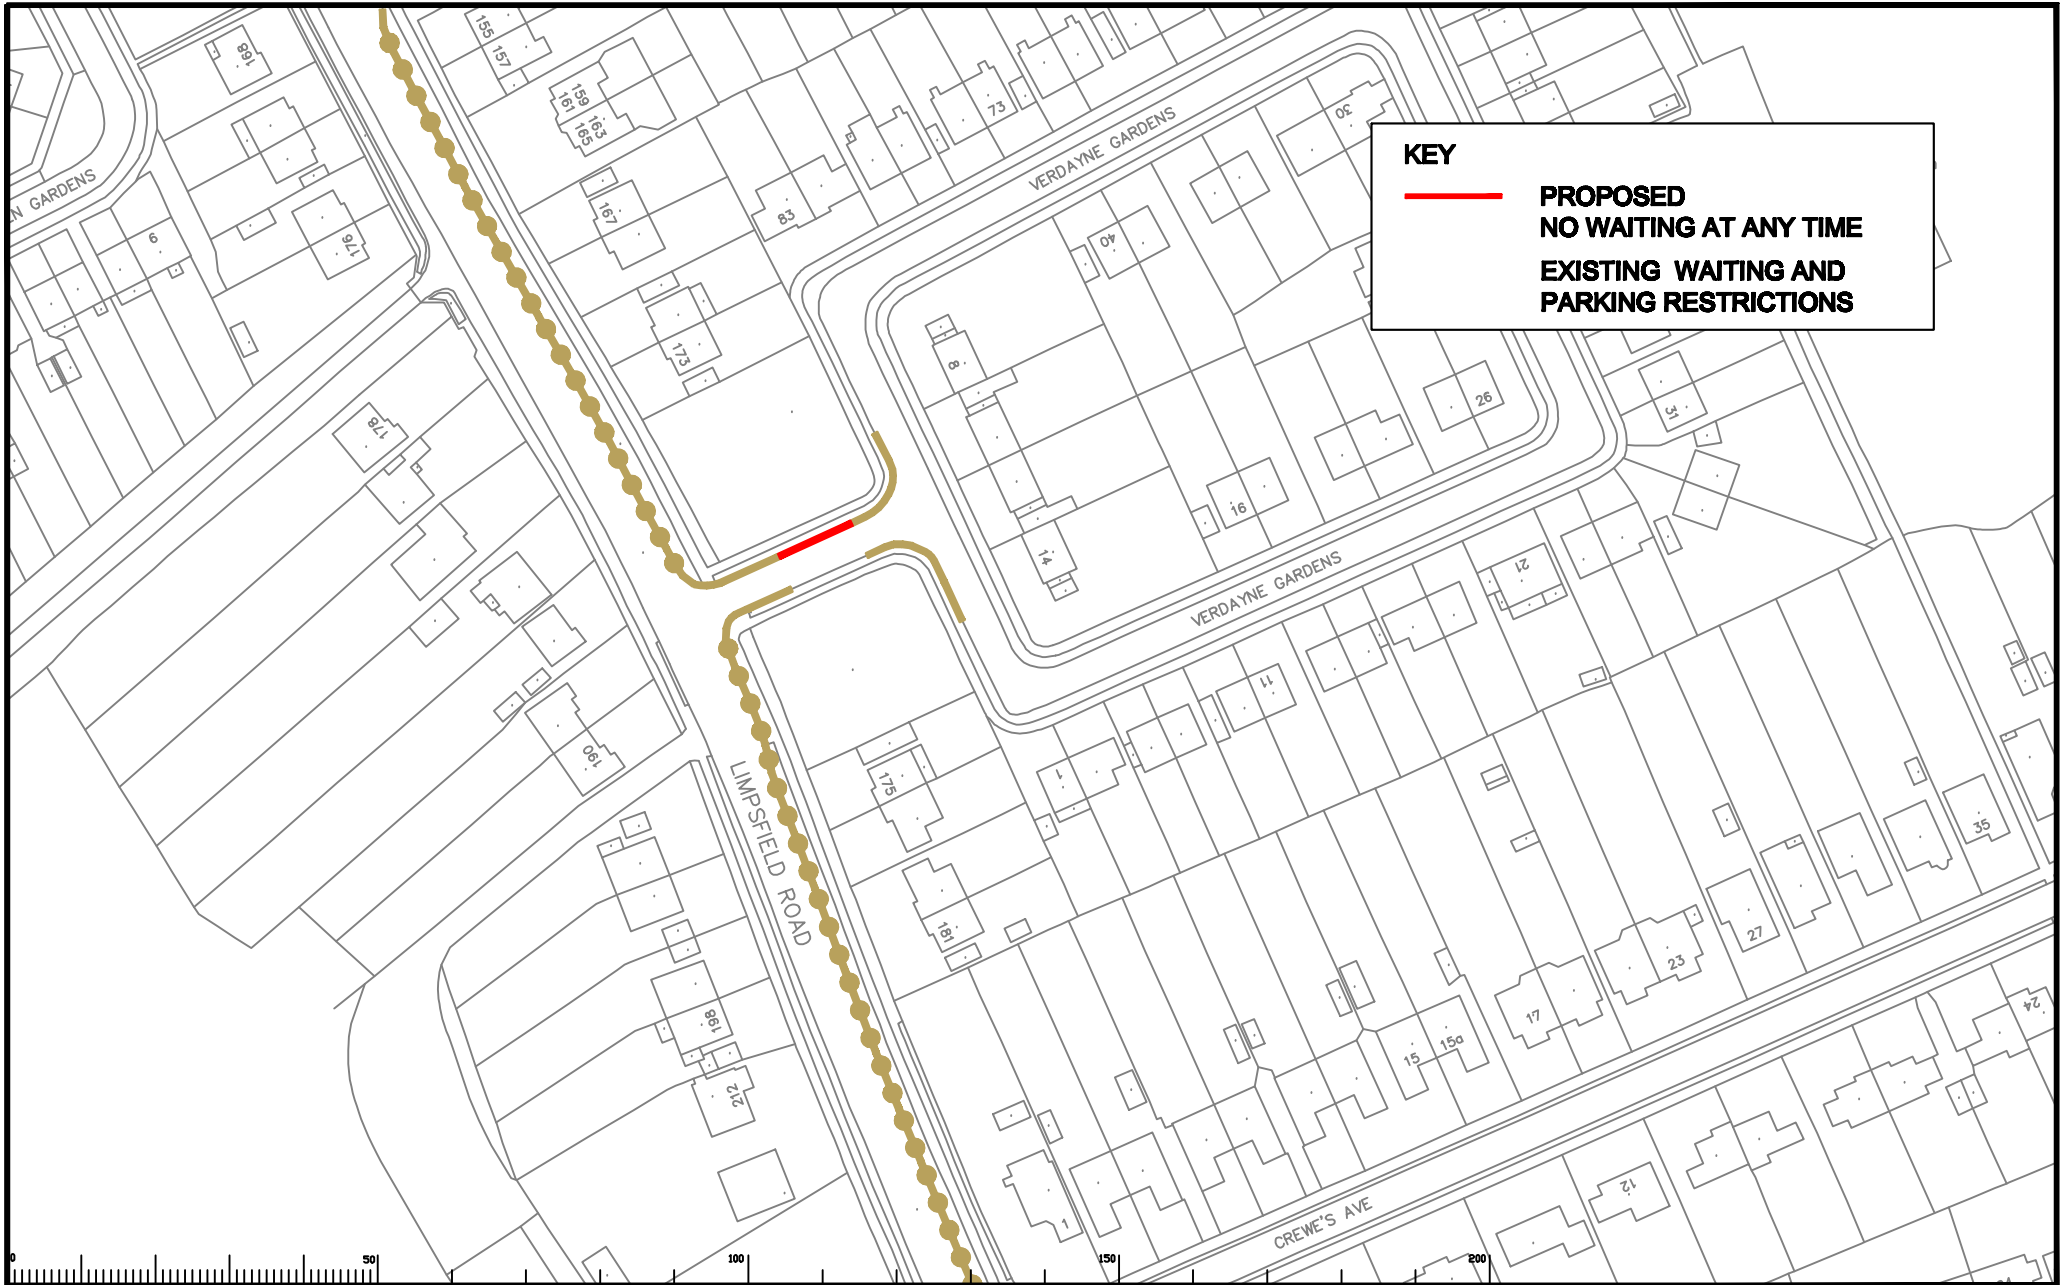

KEY

 **PROPOSED
NO WAITING AT ANY TIME**


 **EXISTING WAITING AND
PARKING RESTRICTIONS**

Notes
 S:\Core\Traffic and Legal\Parking
 Team\TANDRIDGE\Review_07-2010
 Committee\TA_0710_20 Verdayne Gardens.dwg

Rev	Description	Drawn	Slip	Date	Checked	Slip	Date	Approved	Slip	Date

Scale NTS BA4

North Point



Based upon the Ordnance Survey maps with permission of the Controller of Her Majesty's Stationery Office. Crown copyright. Unauthorised reproduction infringes Crown copyright and may lead to prosecution or civil proceedings. Surrey County Council, LA 07070100

Drawn by	CH	Slip	CH	Date	06/10
Checked by	JP	Slip	JP	Date	06/10
Approved by	RH	Slip	RH	Date	06/10

Project
**TANDRIDGE PARKING REVIEW
 2010/11 PROPOSED RESTRICTIONS**


Drawing
**VERDAYNE GARDENS
 WARLINGHAM**

Scale 1:500



SURREY
 COUNTY COUNCIL
 Sustainable Development
 Surrey Highways

Project No. 3282/TAN
 Contract Sheet No. TA/0710/20
 Rev. -
 Classification PRESENTATION

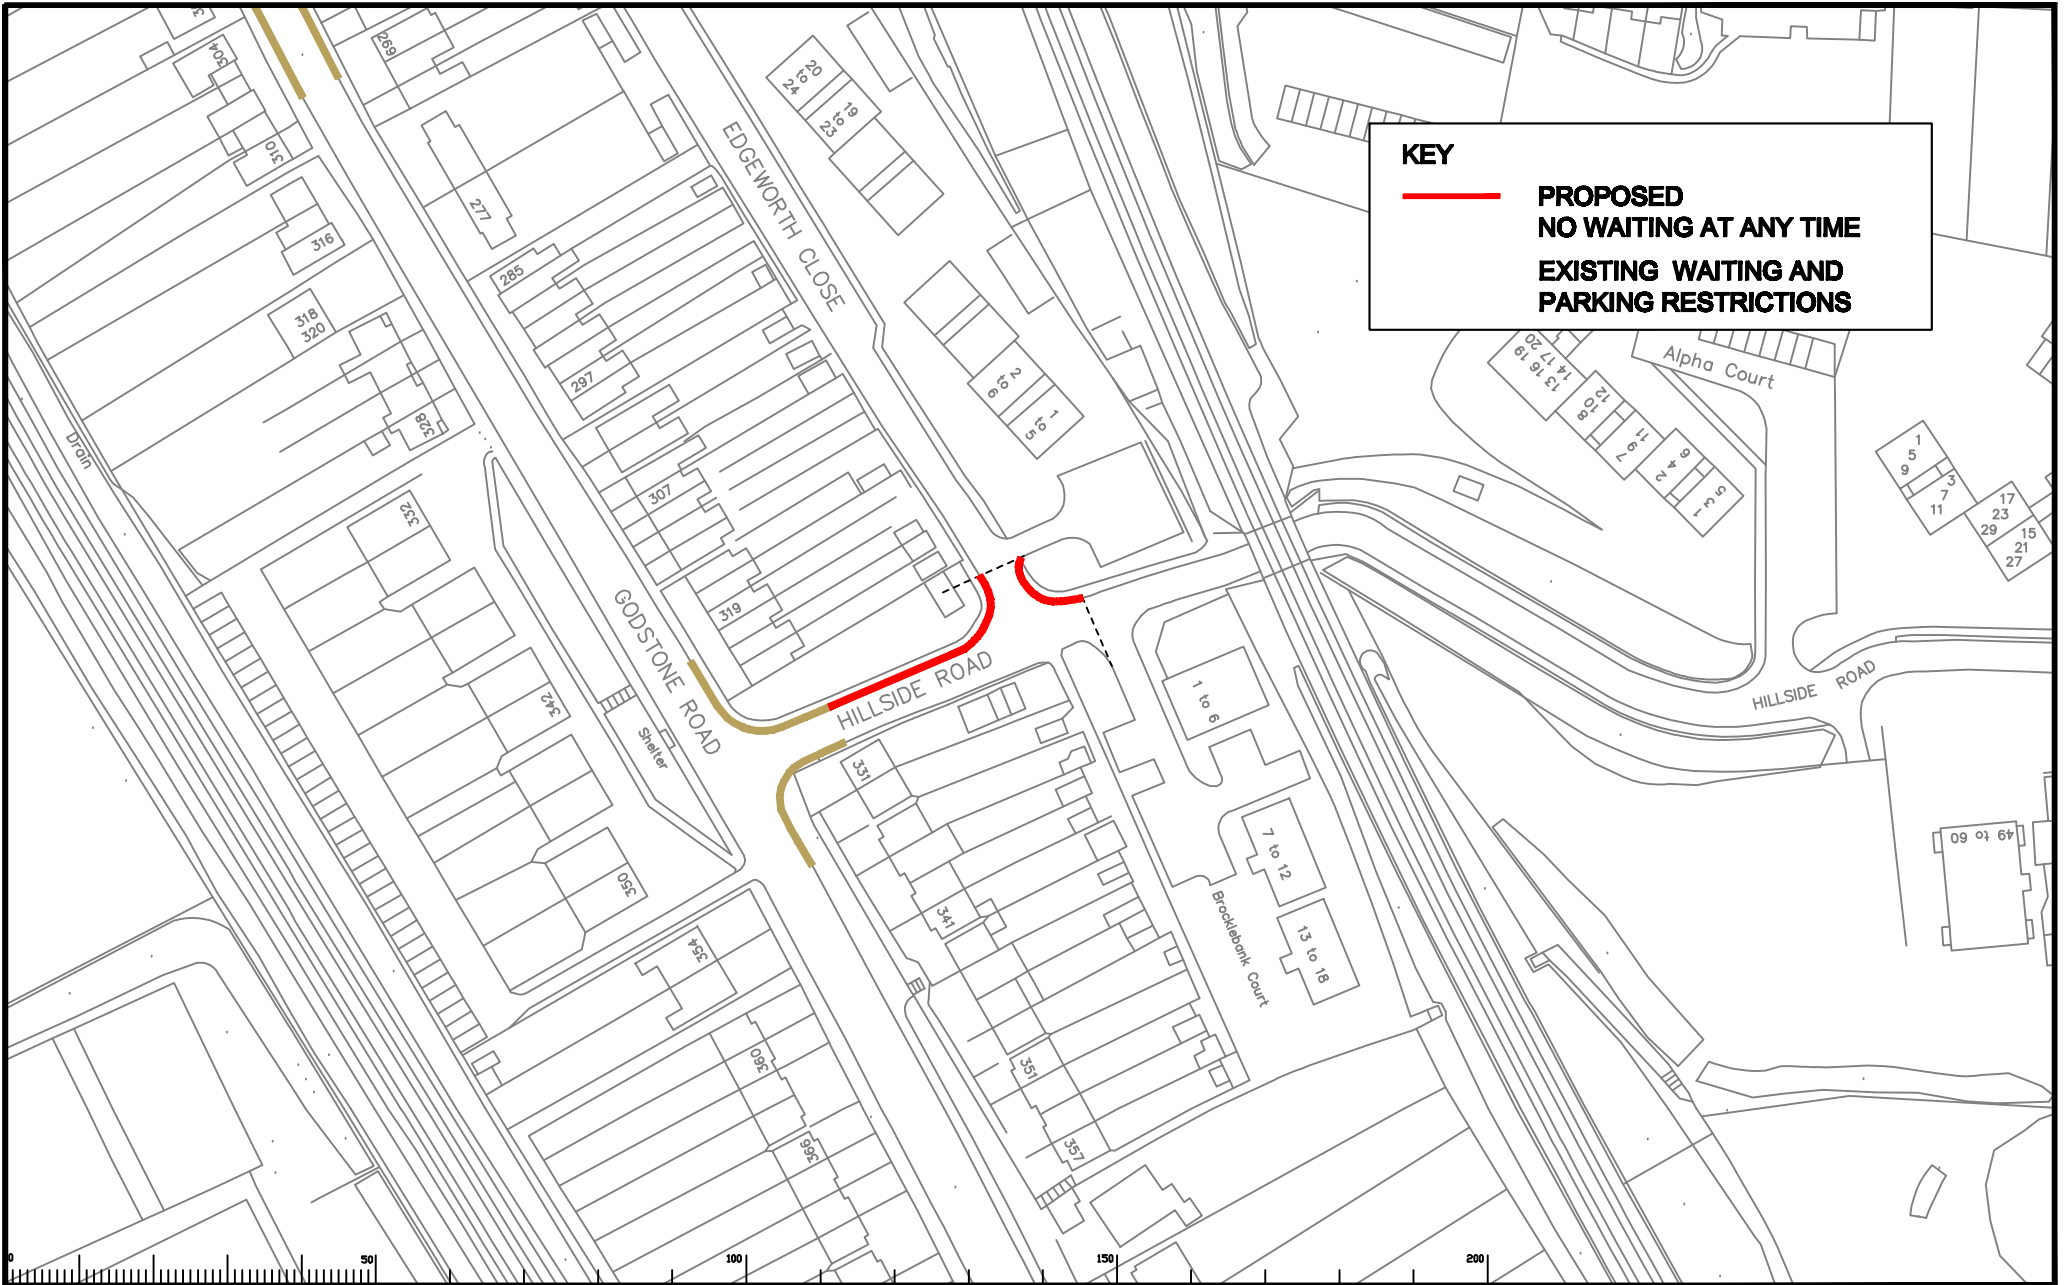

KEY

— PROPOSED
NO WAITING AT ANY TIME

— EXISTING WAITING AND
PARKING RESTRICTIONS

Notes
 S:\Core\Traffic and Legal\Parking
 Team\TANDRIDGE\Review_07-2010
 Committee\TA_0710_21 Hillside Rd and
 Edgeworth Cl.dwg

Rev	Description	Drawn	Slip	Date	Checked	Slip	Date	Appr	Slip	Date

Scale NTS BA4



Based upon the Evidence Survey meeting with
 permission of the Controller of Her Majesty's
 Treasury (HM Treasury) © Crown copyright. Unauthorised
 reproduction infringes Crown copyright and may
 lead to prosecution or civil proceedings.
 Surrey County Council, LA 07072010

Drawn by	CH	Slip	CH	Date	06/10
Checked by	JP	Slip	JP	Date	06/10
Approved by	RH	Slip	RH	Date	06/10

Project
 Drawing

TANDRIDGE PARKING REVIEW
 2010/11 PROPOSED RESTRICTIONS

HILLSIDE ROAD & EDGEWORTH CLOSE
 WHYTELEAFE




Project No
 3282/TAN

Contract
 Sheet No


Drawing No
 TA/0710/21


Rev.
 -

Classification
 PRESENTATION

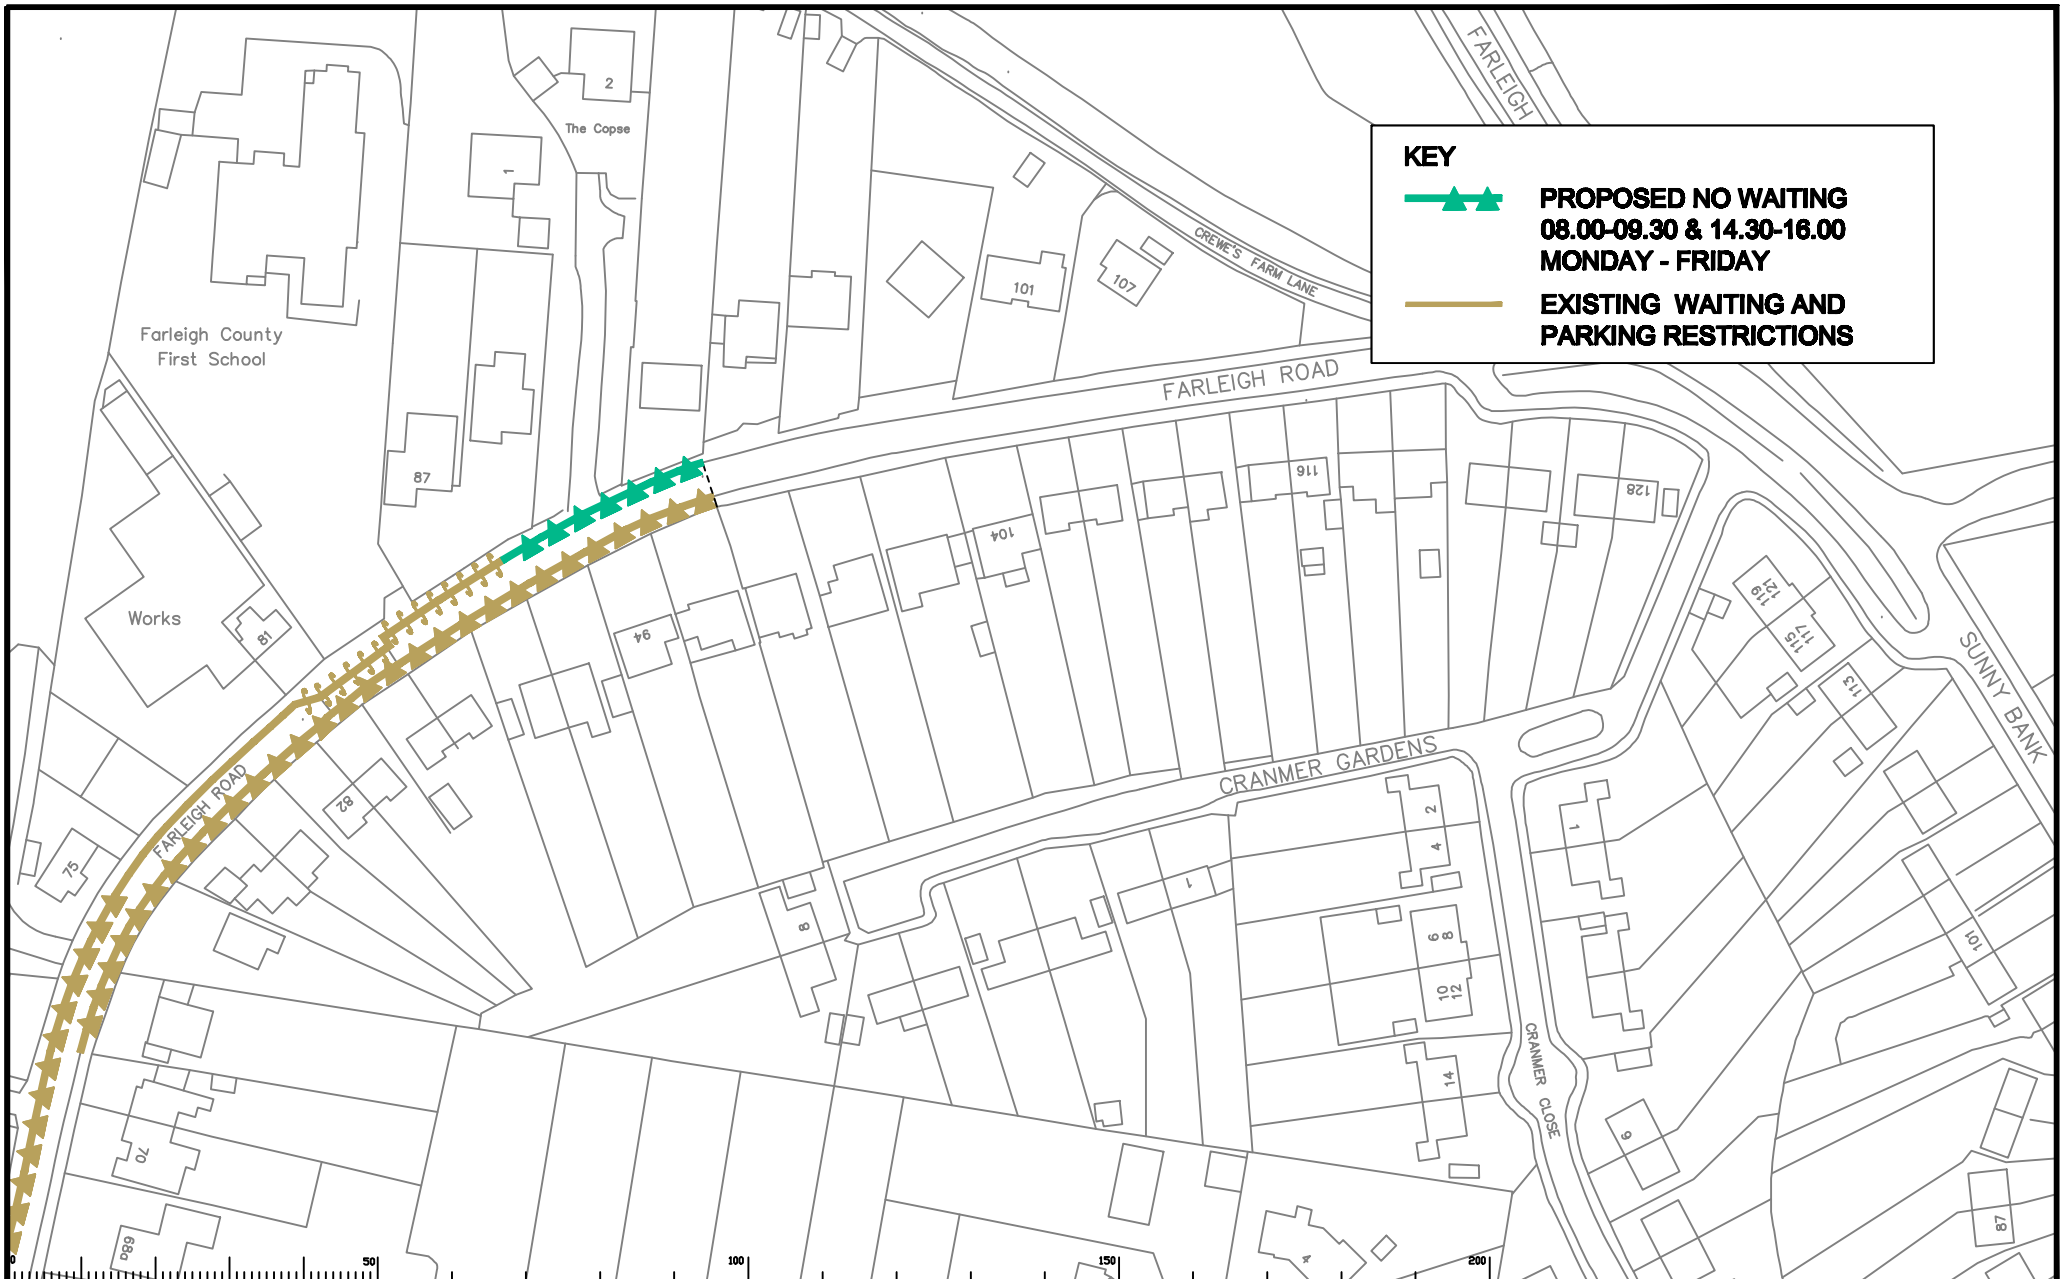

KEY

 **PROPOSED NO WAITING
08.00-09.30 & 14.30-16.00
MONDAY - FRIDAY**


 **EXISTING WAITING AND
PARKING RESTRICTIONS**

Notes
 S:\Core\Traffic and Legal\Parking
 Team\TANDRIDGE\Review_07-2010
 Committee\TA_0710_23 Farleigh Road.dwg

Rev	Description	Drawn	Slip	Date	Chkcd	Slip	Date	Appr	Slip	Date

Scale NTS BA4

North Point



Drawn by	CH	Slip	CH	Date	06/10
Checked by	JP	Slip	JP	Date	06/10
Approved by	RH	Slip	RH	Date	06/10

Project
**TANDRIDGE PARKING REVIEW
 2010/11 PROPOSED RESTRICTIONS**

Drawing
**FARLEIGH ROAD
 WARLINGHAM**




SURREY
 COUNTY COUNCIL
 Sustainable Development
 Surrey Highways

Project No
3282/TAN

Contract Sheet No
TA/0710/23

Rev.
-

Classification
PRESENTATION

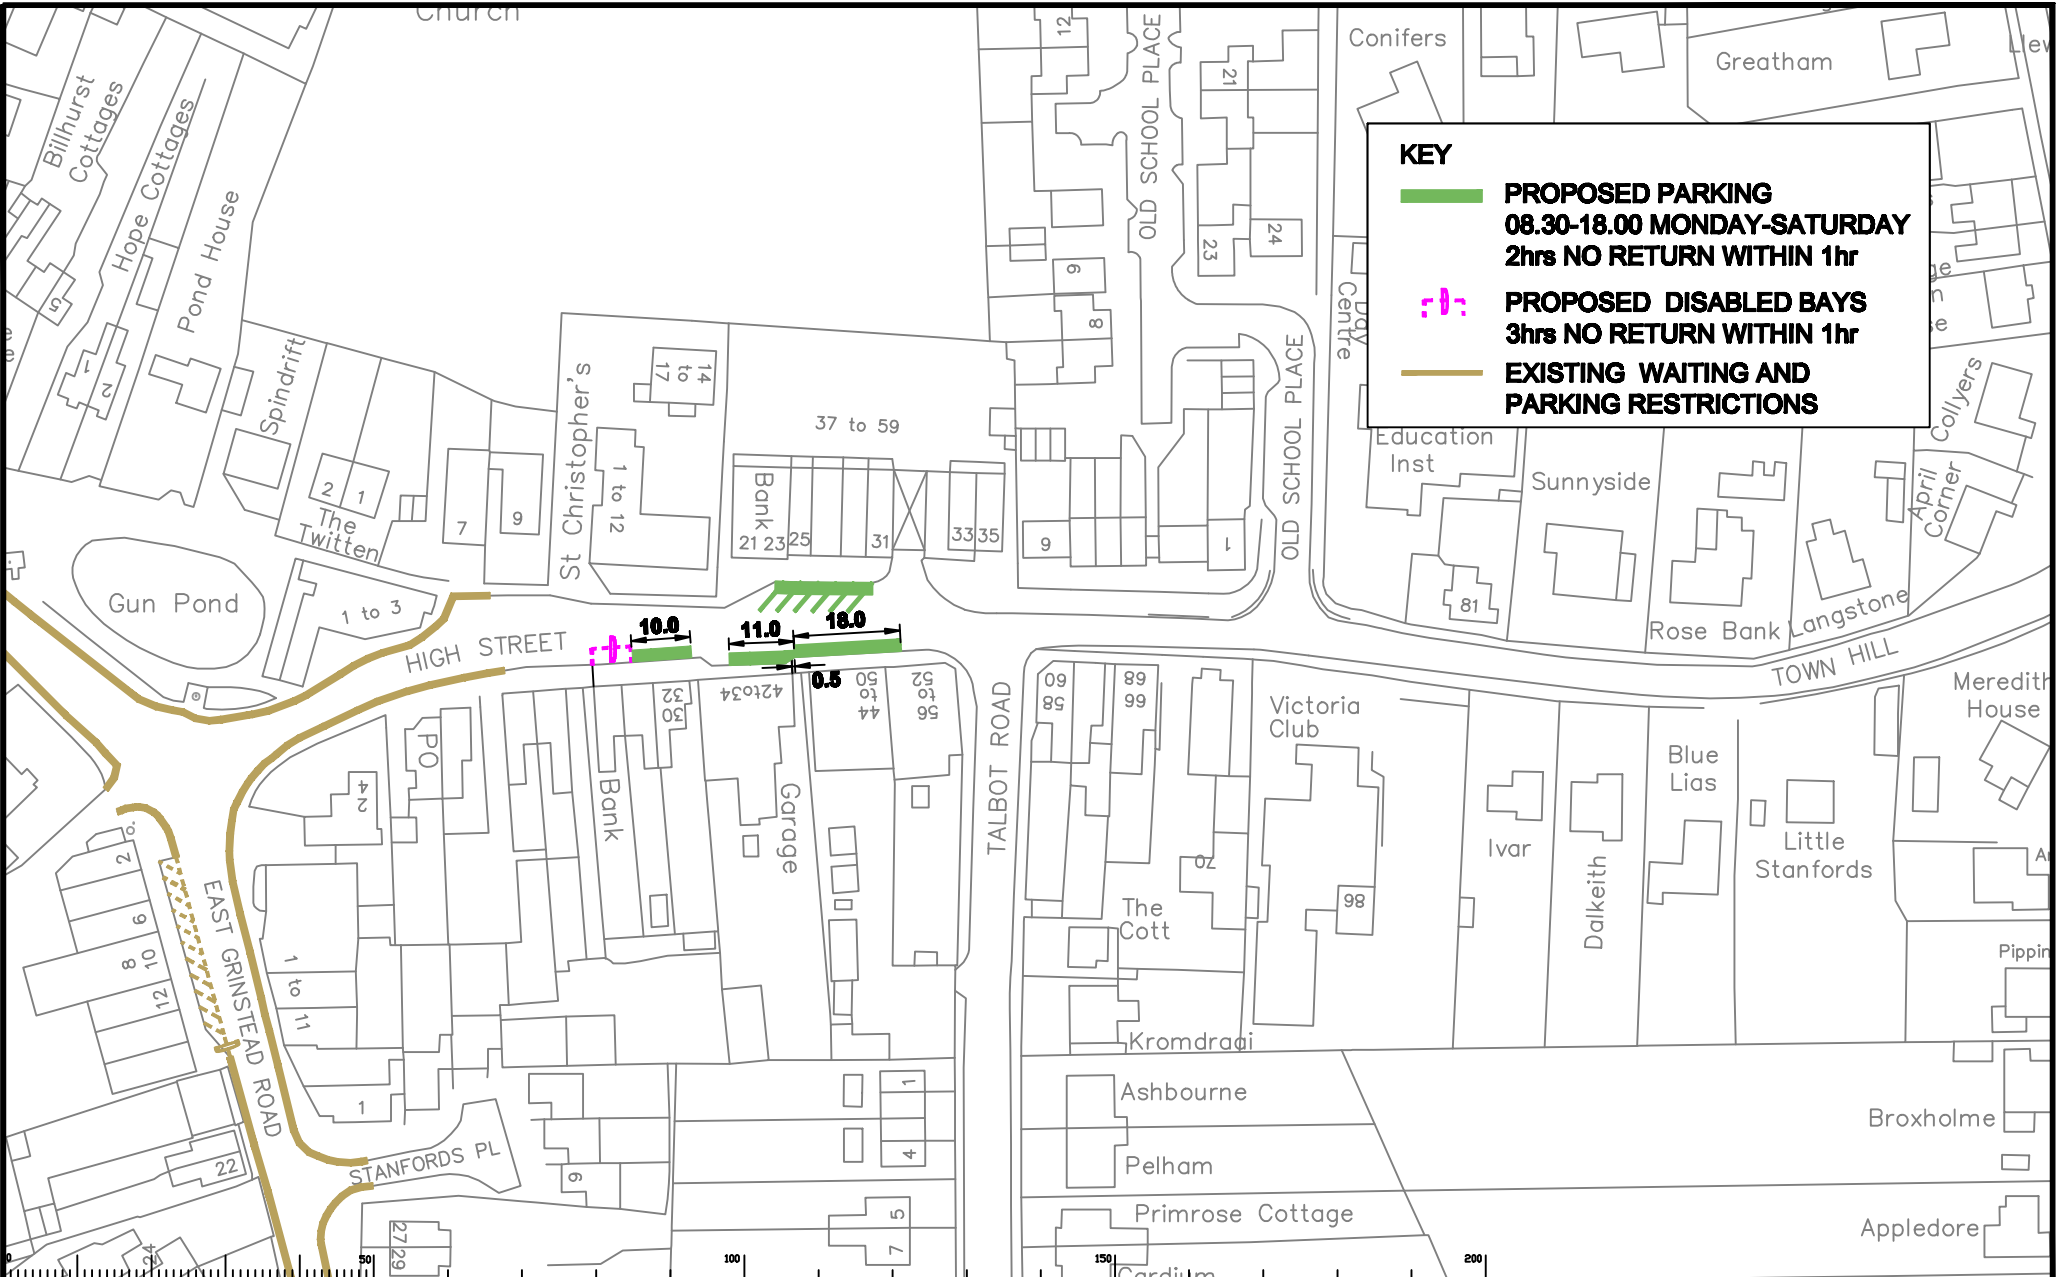

KEY

 **PROPOSED PARKING**
08.30-18.00 MONDAY-SATURDAY
2hrs NO RETURN WITHIN 1hr

 **PROPOSED DISABLED BAYS**
3hrs NO RETURN WITHIN 1hr

 **EXISTING WAITING AND PARKING RESTRICTIONS**

Notes
 S:\Core\Traffic and Legal\Parking
 Team\TANDRIDGE\Review_07-2010
 Committee\TA_0710_24 High Street
 Lingfield.dwg

Rev	Description	Drwn	Slp	Date	Chk'd	Slp	Date	Appr	Slp	Date

Scale NTS BA4

Drawn by	CH	Slp	CH	Date	06/10
Checked by	JP	Slp	JP	Date	06/10
Approved by	RH	Slp	RH	Date	06/10

Project
TANDRIDGE PARKING REVIEW
2010/11 PROPOSED RESTRICTIONS

Drawing
HIGH STREET
LINGFIELD



SURREY
 COUNTY COUNCIL
 Sustainable Development
 Surrey Highways

Project No
3282/TAN

Drawing No
TA/0710/24

Rev.
-

Classification
PRESENTATION