

**KEY**

**NEW NO WAITING  
MONDAY-FRIDAY  
08.15-09.15 AND 14.30-16.00**

**EXISTING WAITING AND  
PARKING RESTRICTIONS**

Rev	Description	Drawn	Sig.	Date	Chk'd	Sig.	Date	Appr'd	Sig.	Date

North Point

Scale: 1:1250

Drawn by: CAH, JP, RH  
 Scaled by: CAH, JP, RH  
 Date: 01/10, 01/10, 01/10

Project: TANDRIDGE PARKING REVIEW  
2009/2010 PROPOSED RESTRICTIONS

Drawing: STANSTEAD ROAD  
CATERHAM ON THE HILL

SHEET OF

Project No. 3282/TAN

Contract No. TA/1009/01

Rev. No. -

Classification: IMPLEMENTATION


**SURREY**  
COUNTY COUNCIL  
Surrey Highways

S:\Cen\Traffic and Legal\Parking Team\TANDRIDGE\Review\_09-2010\Committee\Implement\TA\_3282\_01.dwg



**KEY**

 **EXISTING WAITING AND PARKING RESTRICTIONS**

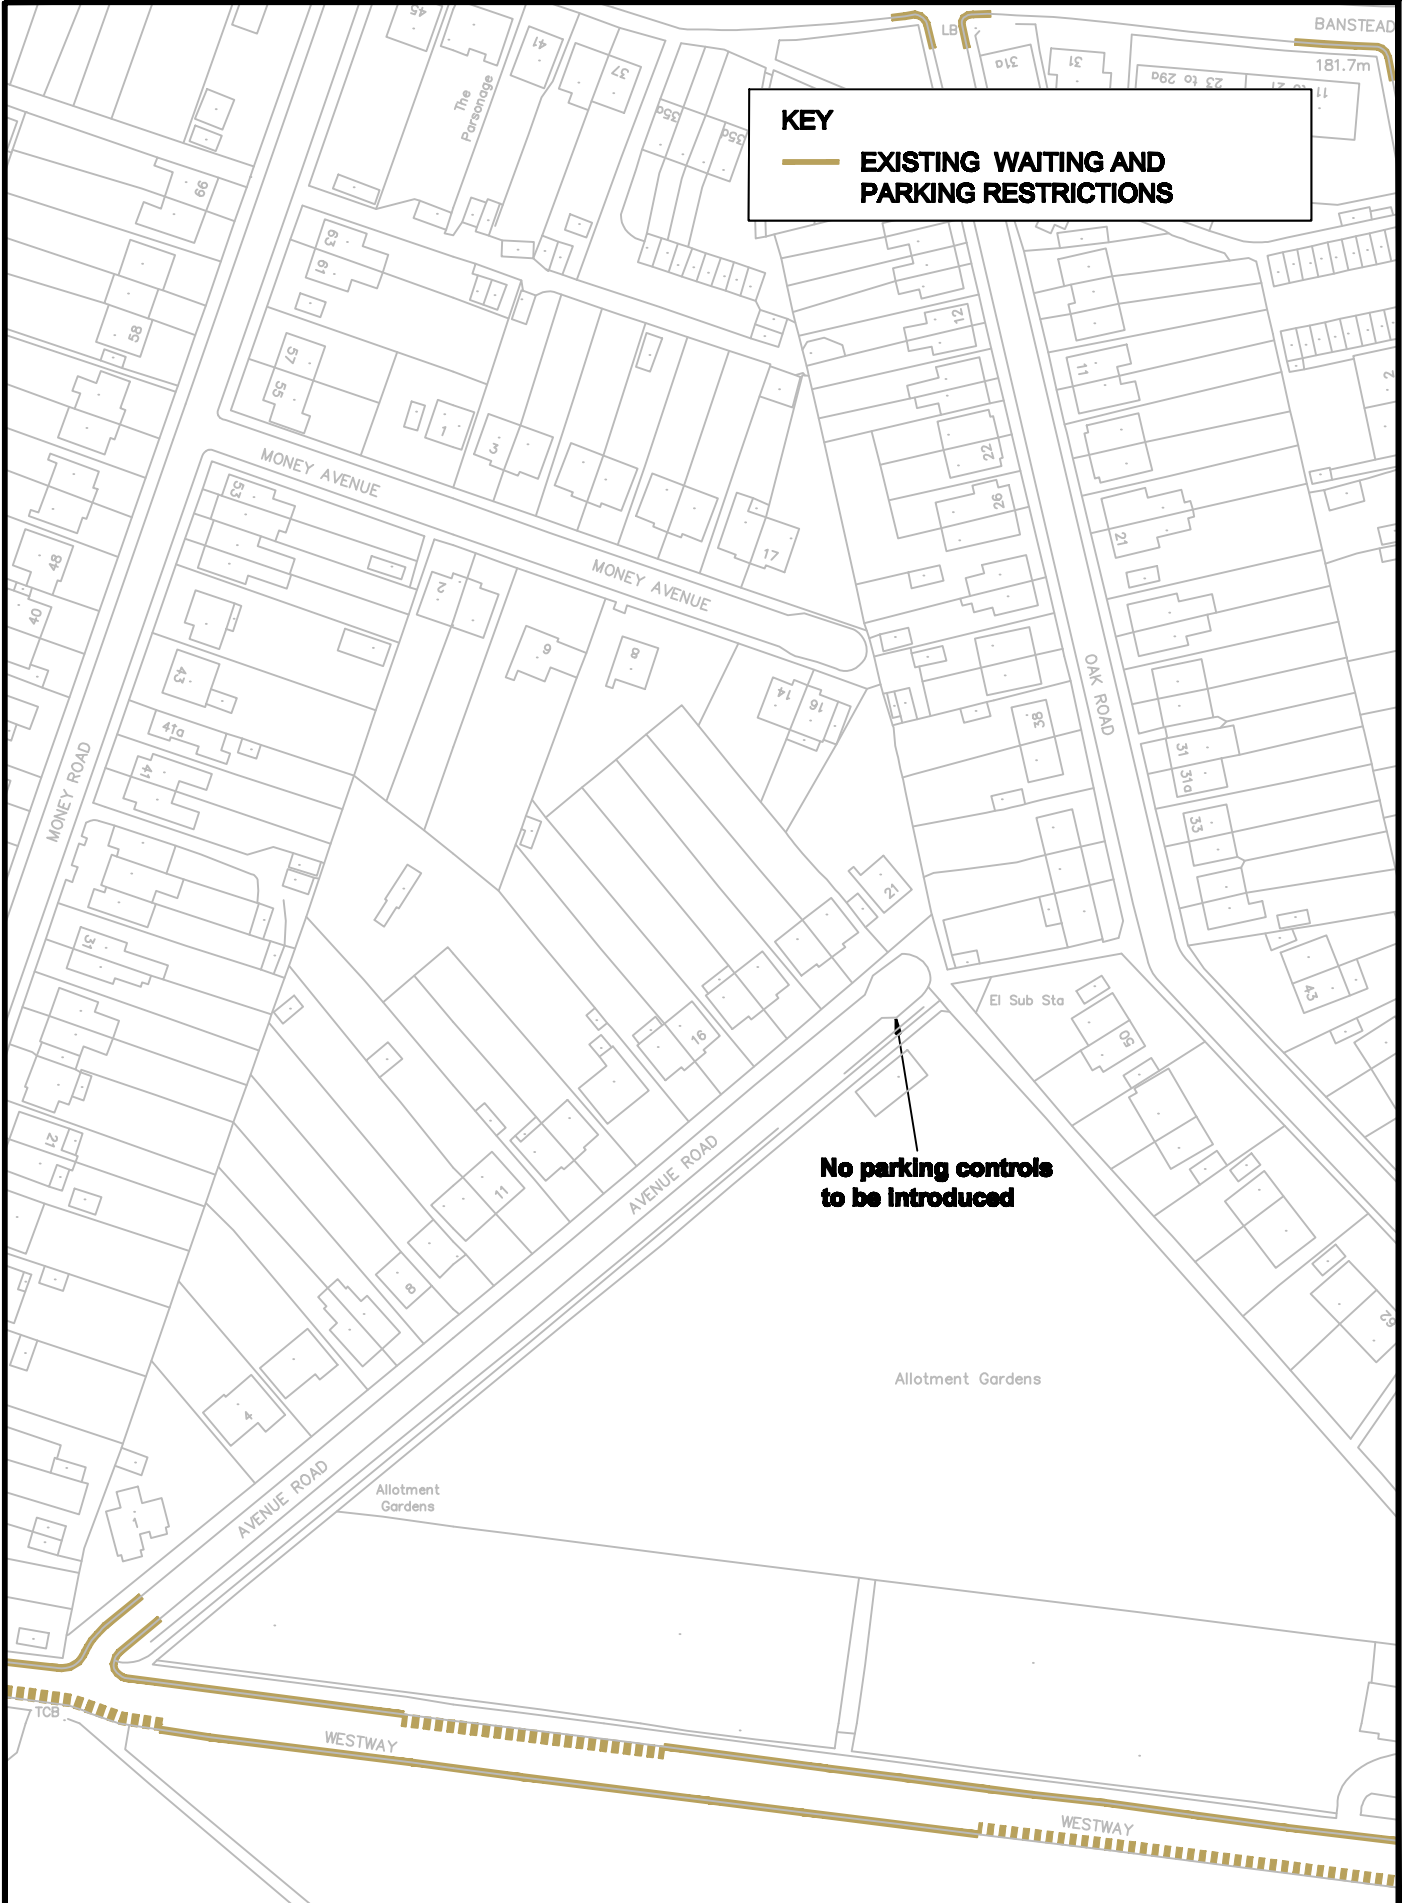**No parking controls to be introduced**




S:\Coastal and Legal\Parking Team\TANDRIDGE\Review\_13-2010\Committed\Implementation\TA\_1009\_02\_A.dwg

<table border="1" style="width: 100%; border-collapse: collapse;"> <thead> <tr> <th>Rev</th> <th>Description</th> <th>Drawn</th> <th>Sig.</th> <th>Date</th> <th>Chkd</th> <th>Sig.</th> <th>Date</th> <th>Appr</th> <th>Sig.</th> <th>Date</th> </tr> </thead> <tbody> <tr> <td>A</td> <td>New parking controls removed</td> <td>CAH</td> <td>CAH</td> <td>06/10</td> <td>JP</td> <td>JP</td> <td>06/10</td> <td>TPC</td> <td>TPC</td> <td>06/10</td> </tr> </tbody> </table>	Rev	Description	Drawn	Sig.	Date	Chkd	Sig.	Date	Appr	Sig.	Date	A	New parking controls removed	CAH	CAH	06/10	JP	JP	06/10	TPC	TPC	06/10	 North Point	<p>Based upon the Ordnance Survey mapping with the permission of the Controller of Her Majesty's Stationery Office. © Crown copyright. Unauthorised reproduction without Crown copyright may lead to prosecution or civil proceedings. Survey County Council Ltd. 008297 1995.</p> <table border="1" style="width: 100%; border-collapse: collapse;"> <tr> <td>Drawn by</td> <td>CAH</td> <td>Sig.</td> <td>CAH</td> <td>Date</td> <td>01/10</td> </tr> <tr> <td>Checked by</td> <td>JP</td> <td>Sig.</td> <td>JP</td> <td>Date</td> <td>01/10</td> </tr> <tr> <td>Approved by</td> <td>RH</td> <td>Sig.</td> <td>RH</td> <td>Date</td> <td>01/10</td> </tr> </table>	Drawn by	CAH	Sig.	CAH	Date	01/10	Checked by	JP	Sig.	JP	Date	01/10	Approved by	RH	Sig.	RH	Date	01/10	<p>Project</p> <p style="text-align: center;"><b>TANDRIDGE PARKING REVIEW</b> <b>2009/2010 PROPOSED RESTRICTIONS</b></p> <p style="text-align: center;">AVENUE ROAD CATERHAM ON THE HILL</p> <p style="text-align: right;">SHEET OF</p>	 <b>SURREY</b> COUNTY COUNCIL Sustainable Development Surrey Highways	<p>Project No.</p> <p style="text-align: center;"><b>3282/TAN</b></p> <p>Contract Sheet No.</p> <p style="text-align: center;"><b>TA/1009/02</b></p> <p>Rev. No.</p> <p style="text-align: center;"><b>A</b></p> <p>Classification</p> <p style="text-align: center;"><b>IMPLEMENTATION</b></p>
Rev	Description	Drawn	Sig.	Date	Chkd	Sig.	Date	Appr	Sig.	Date																																			
A	New parking controls removed	CAH	CAH	06/10	JP	JP	06/10	TPC	TPC	06/10																																			
Drawn by	CAH	Sig.	CAH	Date	01/10	
Checked by	JP	Sig.	JP	Date	01/10	
Approved by	RH	Sig.	RH	Date	01/10	

**KEY**

- **NEW**  
**NO WAITING AT ANY TIME**
- - - **FORMALISE EXISTING**  
**NO WAITING AT ANY TIME**
- **EXISTING WAITING AND**  
**PARKING RESTRICTIONS**

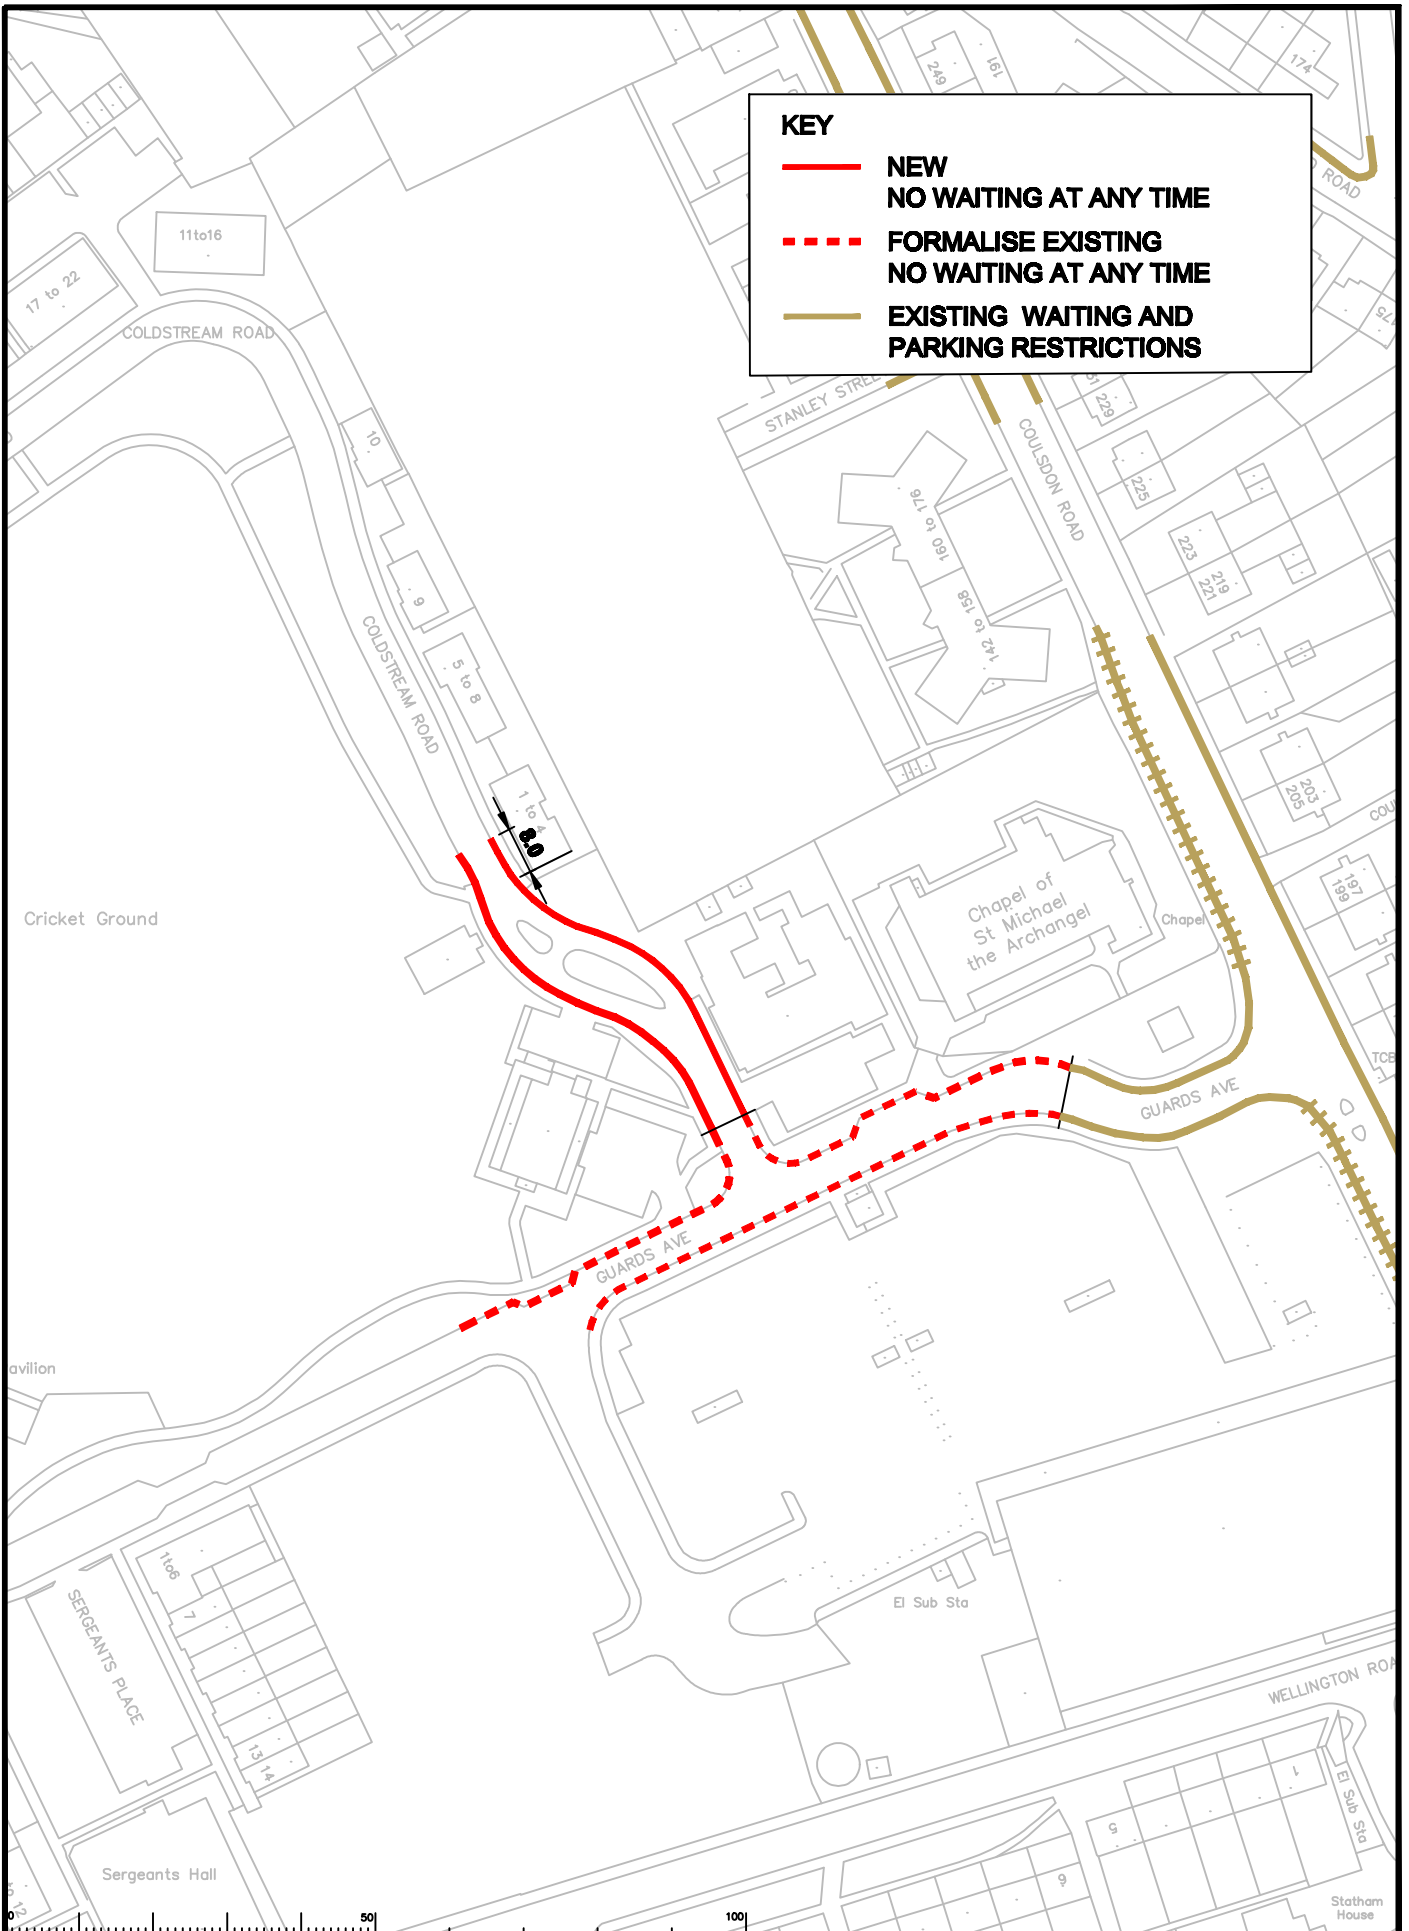

S:\Cres\Traffic and Legal\Parking Team\TANDRIDGE\Review\_03-2010\Commit\Implement\TA\_1009\_03.dwg

Rev	Description	Drawn	Sig.	Date	Chk'd	Sig.	Date	Appr'd	Sig.	Date

North Point

Scale: 1:1250

Checked by: CAH Date: 01/10  
 Drawn by: JP Date: 01/10  
 Approved by: RH Date: 01/10

**TANDRIDGE PARKING REVIEW**  
**2009/2010 PROPOSED RESTRICTIONS**

**GUARDS AVENUE / COLDSTREAM EAST**  
**CATERHAM ON THE HILL**

Project: TA/1009/03  
 Drawing: SHEET OF


**SURREY**  
 COUNTY COUNCIL  
 Sustainable Development

Project No: 3282/TAN  
 Contract No: TA/1009/03  
 Drawing No: TA/1009/03  
 Classification: IMPLEMENTATION

**KEY**

 **NEW SCHOOL KEEP CLEAR MARKINGS**


 **EXISTING WAITING AND PARKING RESTRICTIONS**

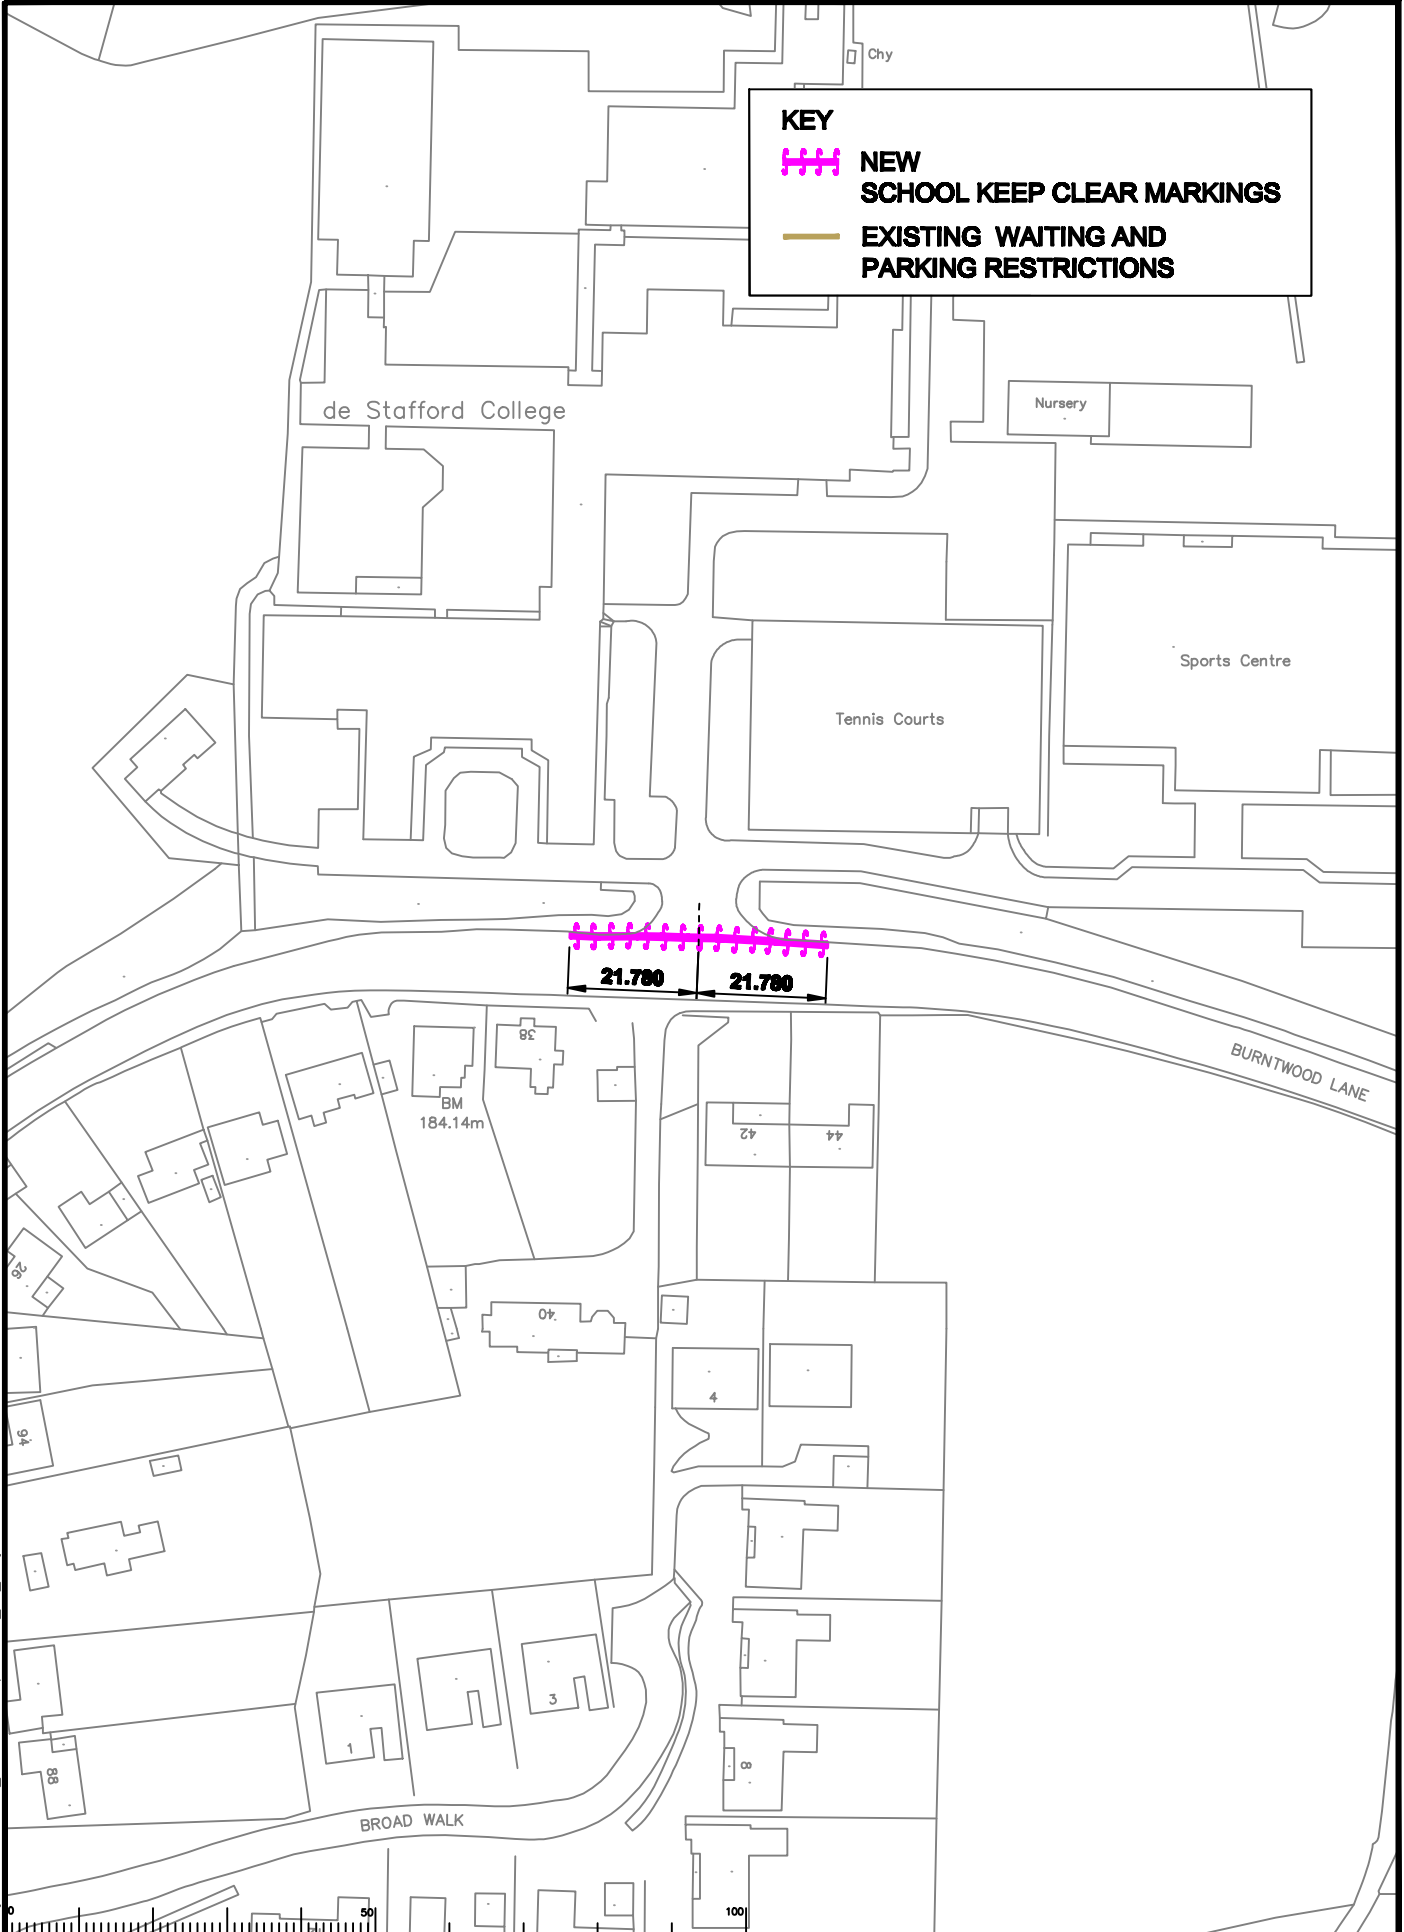

S:\Cen\Traffic and Legal\Parking Team\TANDRIDGE\Review\_09-2010\Committee\Implementation\TA\_309\_04.dwg

Rev	Description	Drawn	Sig.	Date	Chk'd	Sig.	Date	Appr'd	Sig.	Date

North Point



Scale 1:1250

Based upon the Ordnance Survey mapping with the permission of the Controller of Her Majesty's Stationery Office. © Crown copyright. Unauthorised reproduction in whole or in part may lead to prosecution or civil proceedings. Survey Control Details: OS 100023 1000

Drawn by	CAH	Date	01/10
Checked by	JP	Date	01/10
Approved by	RH	Date	01/10

Project

**TANDRIDGE PARKING REVIEW**  
**2009/2010 PROPOSED RESTRICTIONS**

Drawing

**BURNWOOD LANE**  
**CATERHAM ON THE HILL**

SHEET OF




**SURREY**  
COUNTY COUNCIL  
Sustainable Development

Surrey Highways

Project No.	3282/TAN
Contract No.	
Drawing No.	TA/1009/04
Classification	IMPLEMENTATION

**KEY**

- NEW NO WAITING AT ANY TIME
- EXISTING WAITING AND PARKING RESTRICTIONS

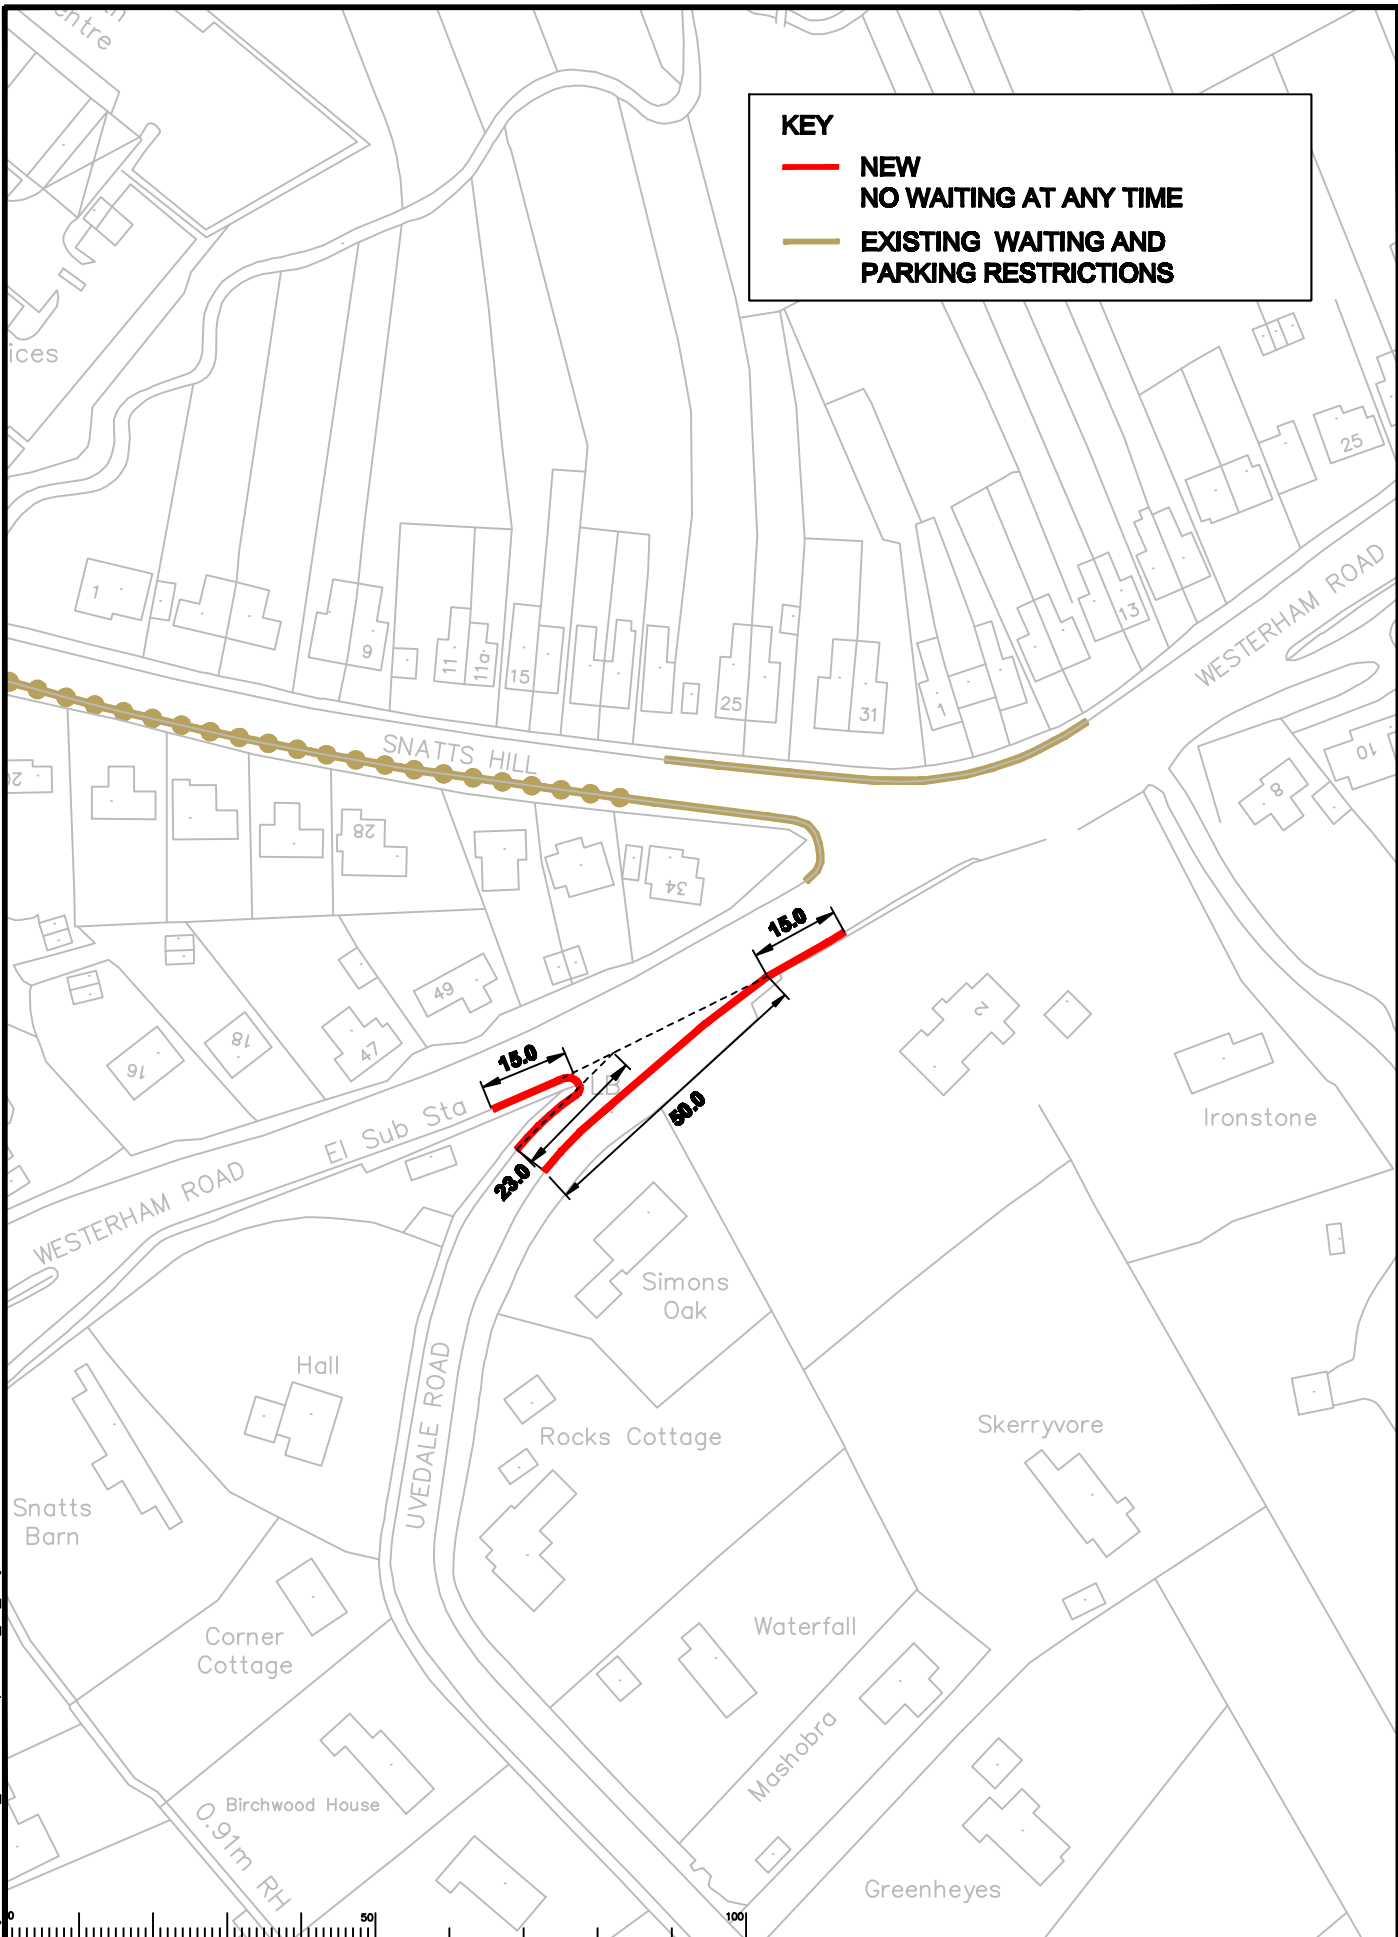

S:\Core Traffic and Legal Parking Team\TANDRIDGE\Review\_03-2010\Commlite\Implement\TA\_1009\_05.dwg

Rev	Description	Drawn	Sig.	Date	Chk'd	Sig.	Date	Appr'd	Sig.	Date

North Point

Scale: 1:1250

Based upon the Ordnance Survey mapping with the permission of the Controller of Her Majesty's Stationery Office. © Crown copyright. Unauthorised reproduction without Crown copyright clearance may lead to prosecution or civil proceedings. Survey Control Details: LD 100000 1000

Drawn by	CAH	Date	01/10
Checked by	JP	Date	01/10
Approved by	RH	Date	01/10

Project: TANDRIDGE PARKING REVIEW  
2009/2010 PROPOSED RESTRICTIONS

Drawing: UVEDALE ROAD / WESTERHAM ROAD  
OXTED


SHEET OF

**SURREY**  
COUNTY COUNCIL  
Surrey Highways

Project No. 3282/TAN  
Contract No. TA/1009/05  
Drawing No. TA/1009/05  
Classification: IMPLEMENTATION

**KEY**

- NEW NO WAITING AT ANY TIME
- - - EXISTING WAITING AND PARKING RESTRICTIONS

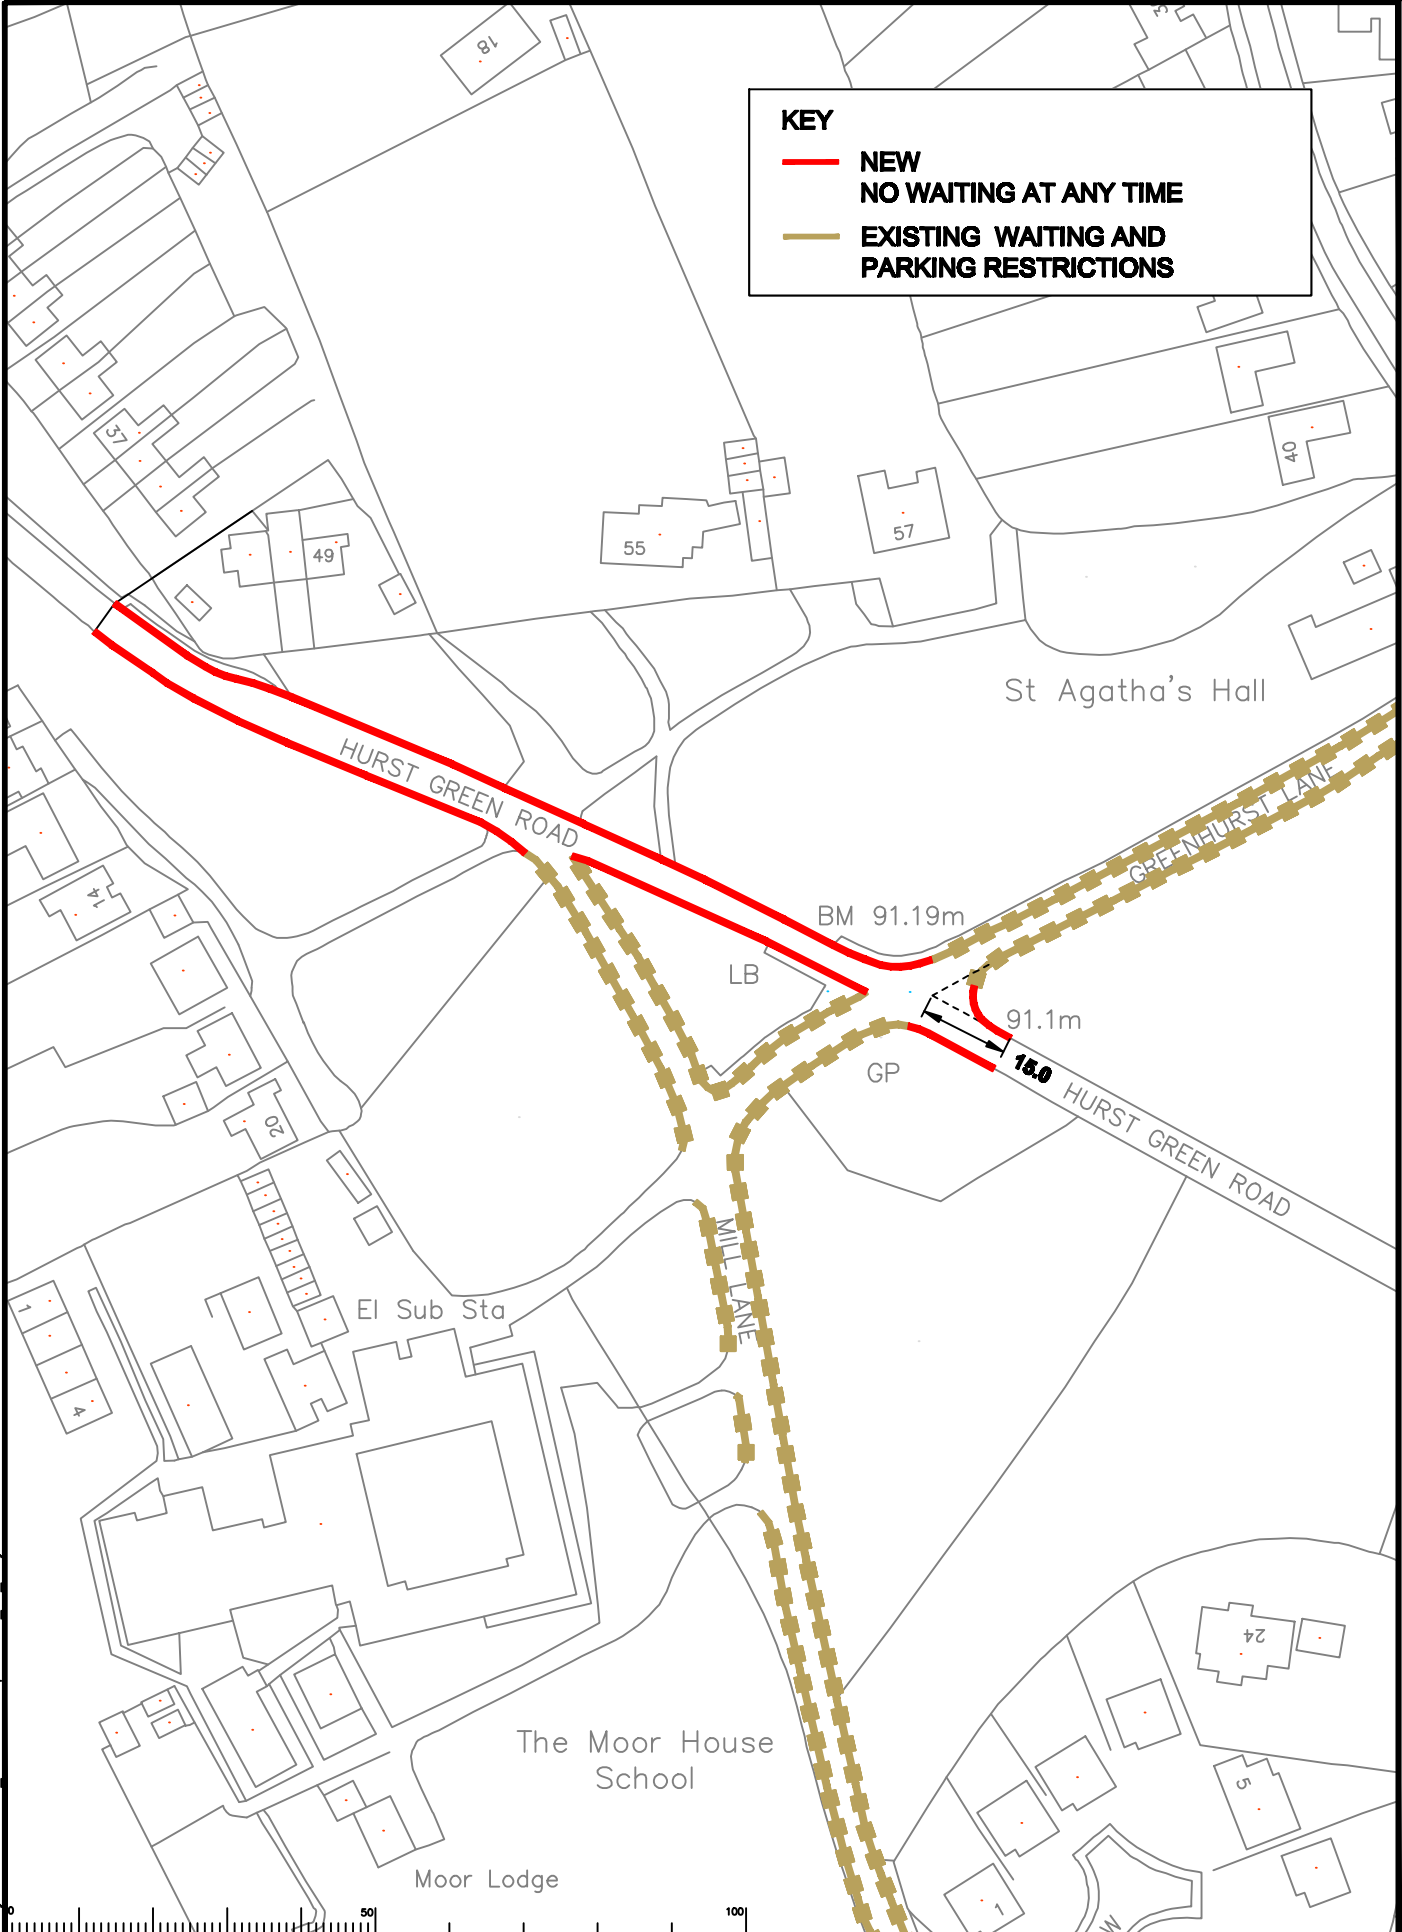

S:\Cen\Traffic and Legal\Parking Team\TANDRIDGE\Review\_02-2010\Committee\Implementation\TA\_1009\_06.dwg

Rev	Description	Drawn	Sig.	Date	Chk'd	Sig.	Date	Appr'd	Sig.	Date

North Point

Scale: 1:1250

Drawn by	CAH	Sig.	CAH	Date	01/10
Checked by	JP	Sig.	JP	Date	01/10
Approved by	RH	Sig.	RH	Date	01/10

Project: TANDRIDGE PARKING REVIEW  
2009/2010 PROPOSED RESTRICTIONS

Drawing: HURST GREEN ROAD  
OXTED


SHEET OF

**SURREY COUNTY COUNCIL**  
Surrey Highways

Project No. 3282/TAN  
Contract No. TA/1009/06  
Drawing No. -  
Classification: IMPLEMENTATION

**KEY**


-  **REVOCATION OF EXISTING PARKING BAY**
-  **EXISTING WAITING AND PARKING RESTRICTIONS**

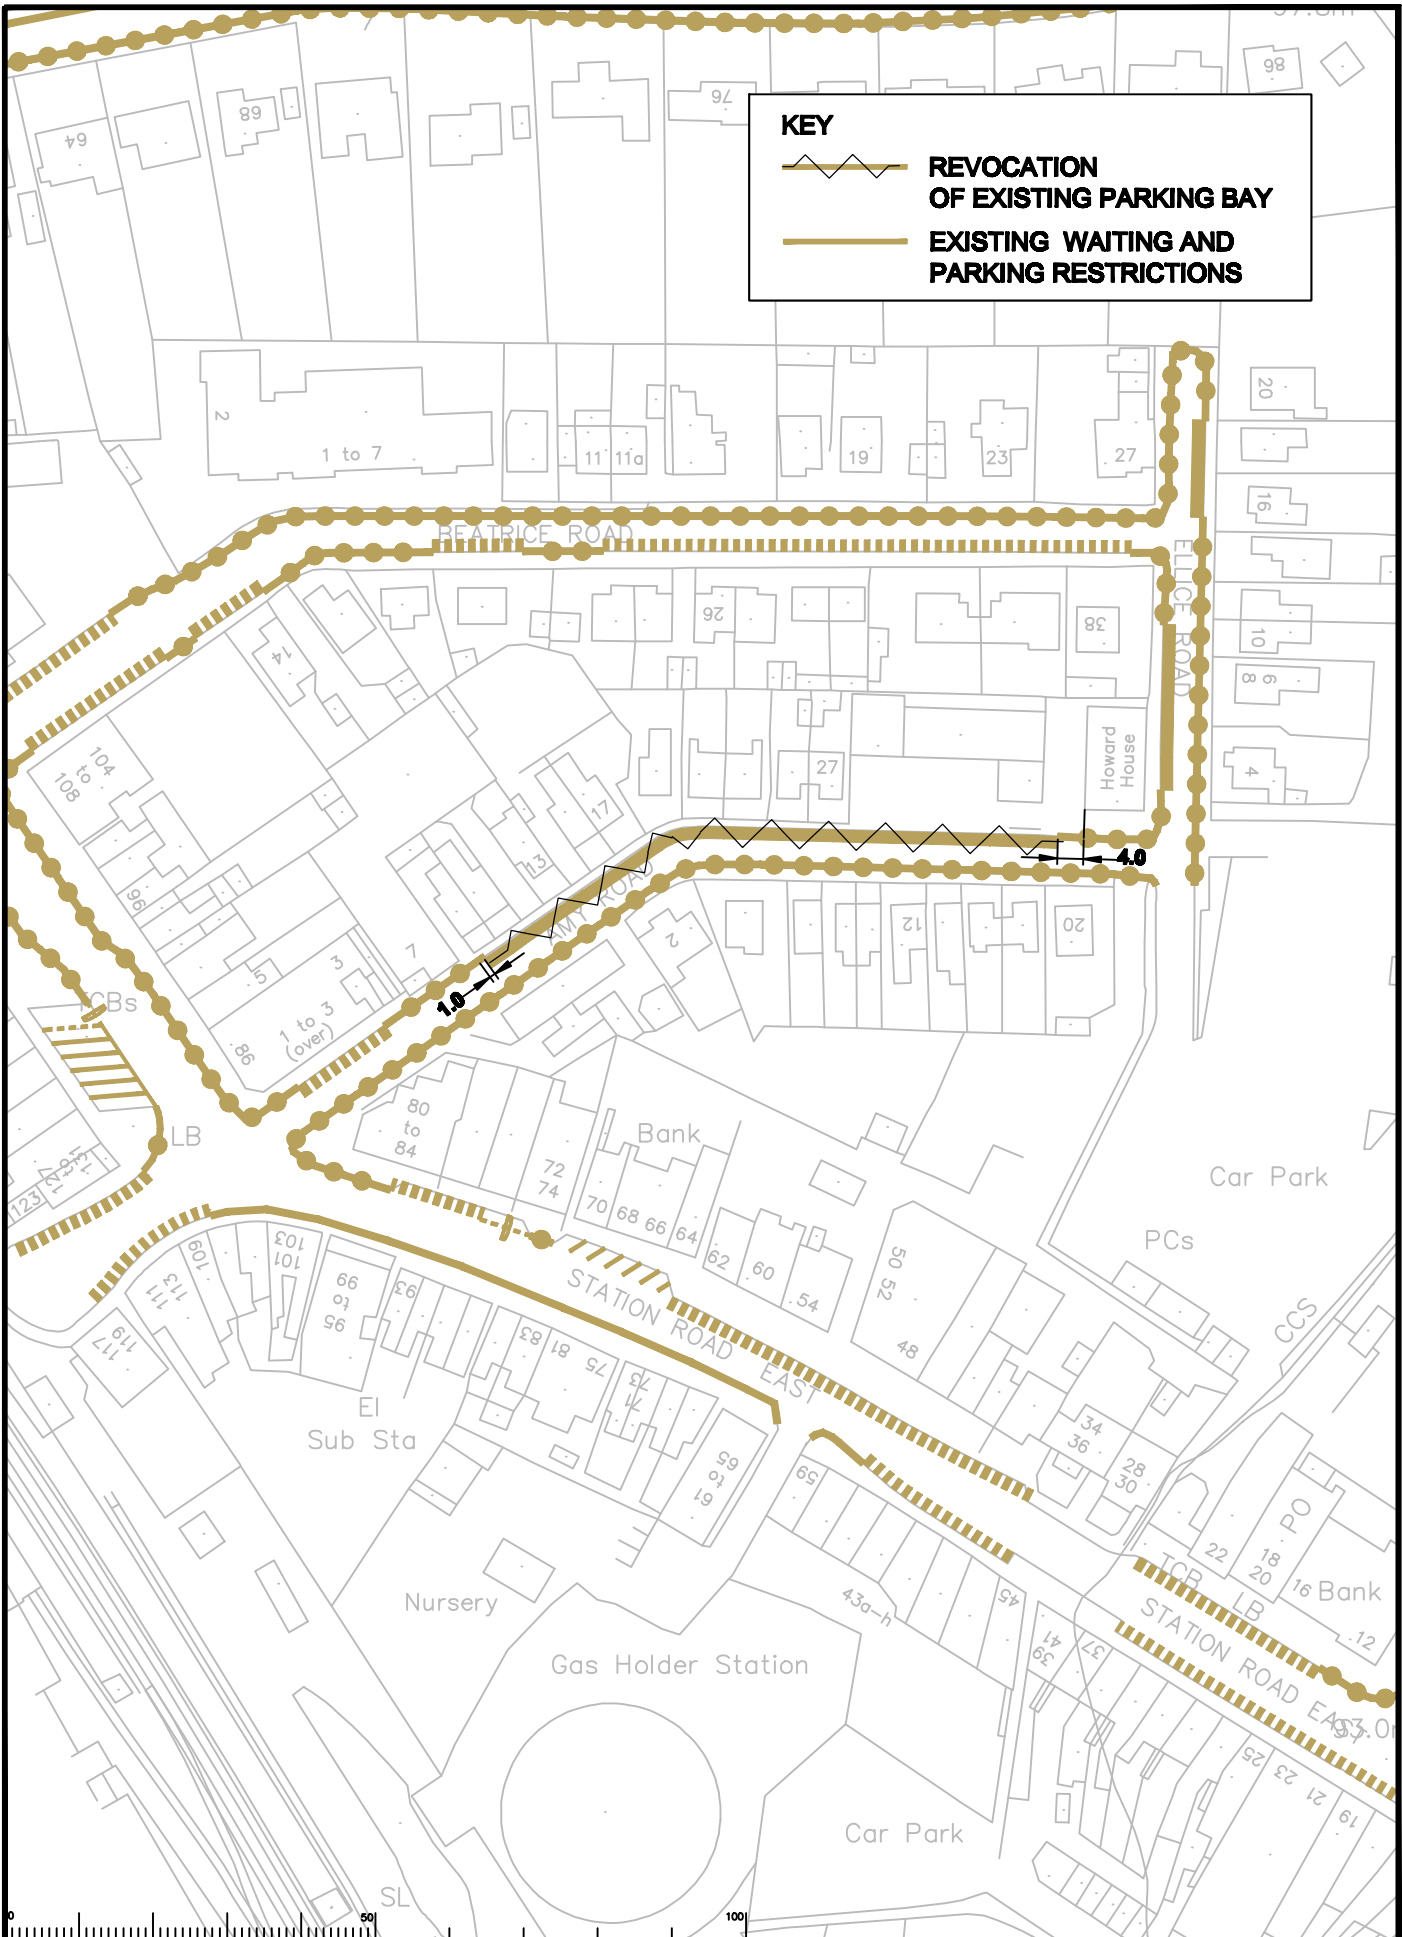

S:\Cen\Traffic and Legal\Working Team\TANDRIDGE\Review\_03-2010\Committee Implementation\TA\_309\_07.dwg

Rev	Description	Drawn	Sig.	Date	Chk'd	Sig.	Date	Appr'd	Sig.	Date

North Point



Scale 1:1250

Drawn by: CAH Date: 01/10  
 Checked by: JP Date: 01/10  
 Approved by: RH Date: 01/10

Project: TANDRIDGE PARKING REVIEW  
2009/2010 PROPOSED RESTRICTIONS

AMY ROAD  
OXTED





SHEET OF






**SURREY COUNTY COUNCIL**  
Surrey Highways

Project No. 3282/TAN  
 Contract No. TA/1009/07  
 Drawing No. -  
 Revision No. -  
 Classification: IMPLEMENTATION

**KEY**

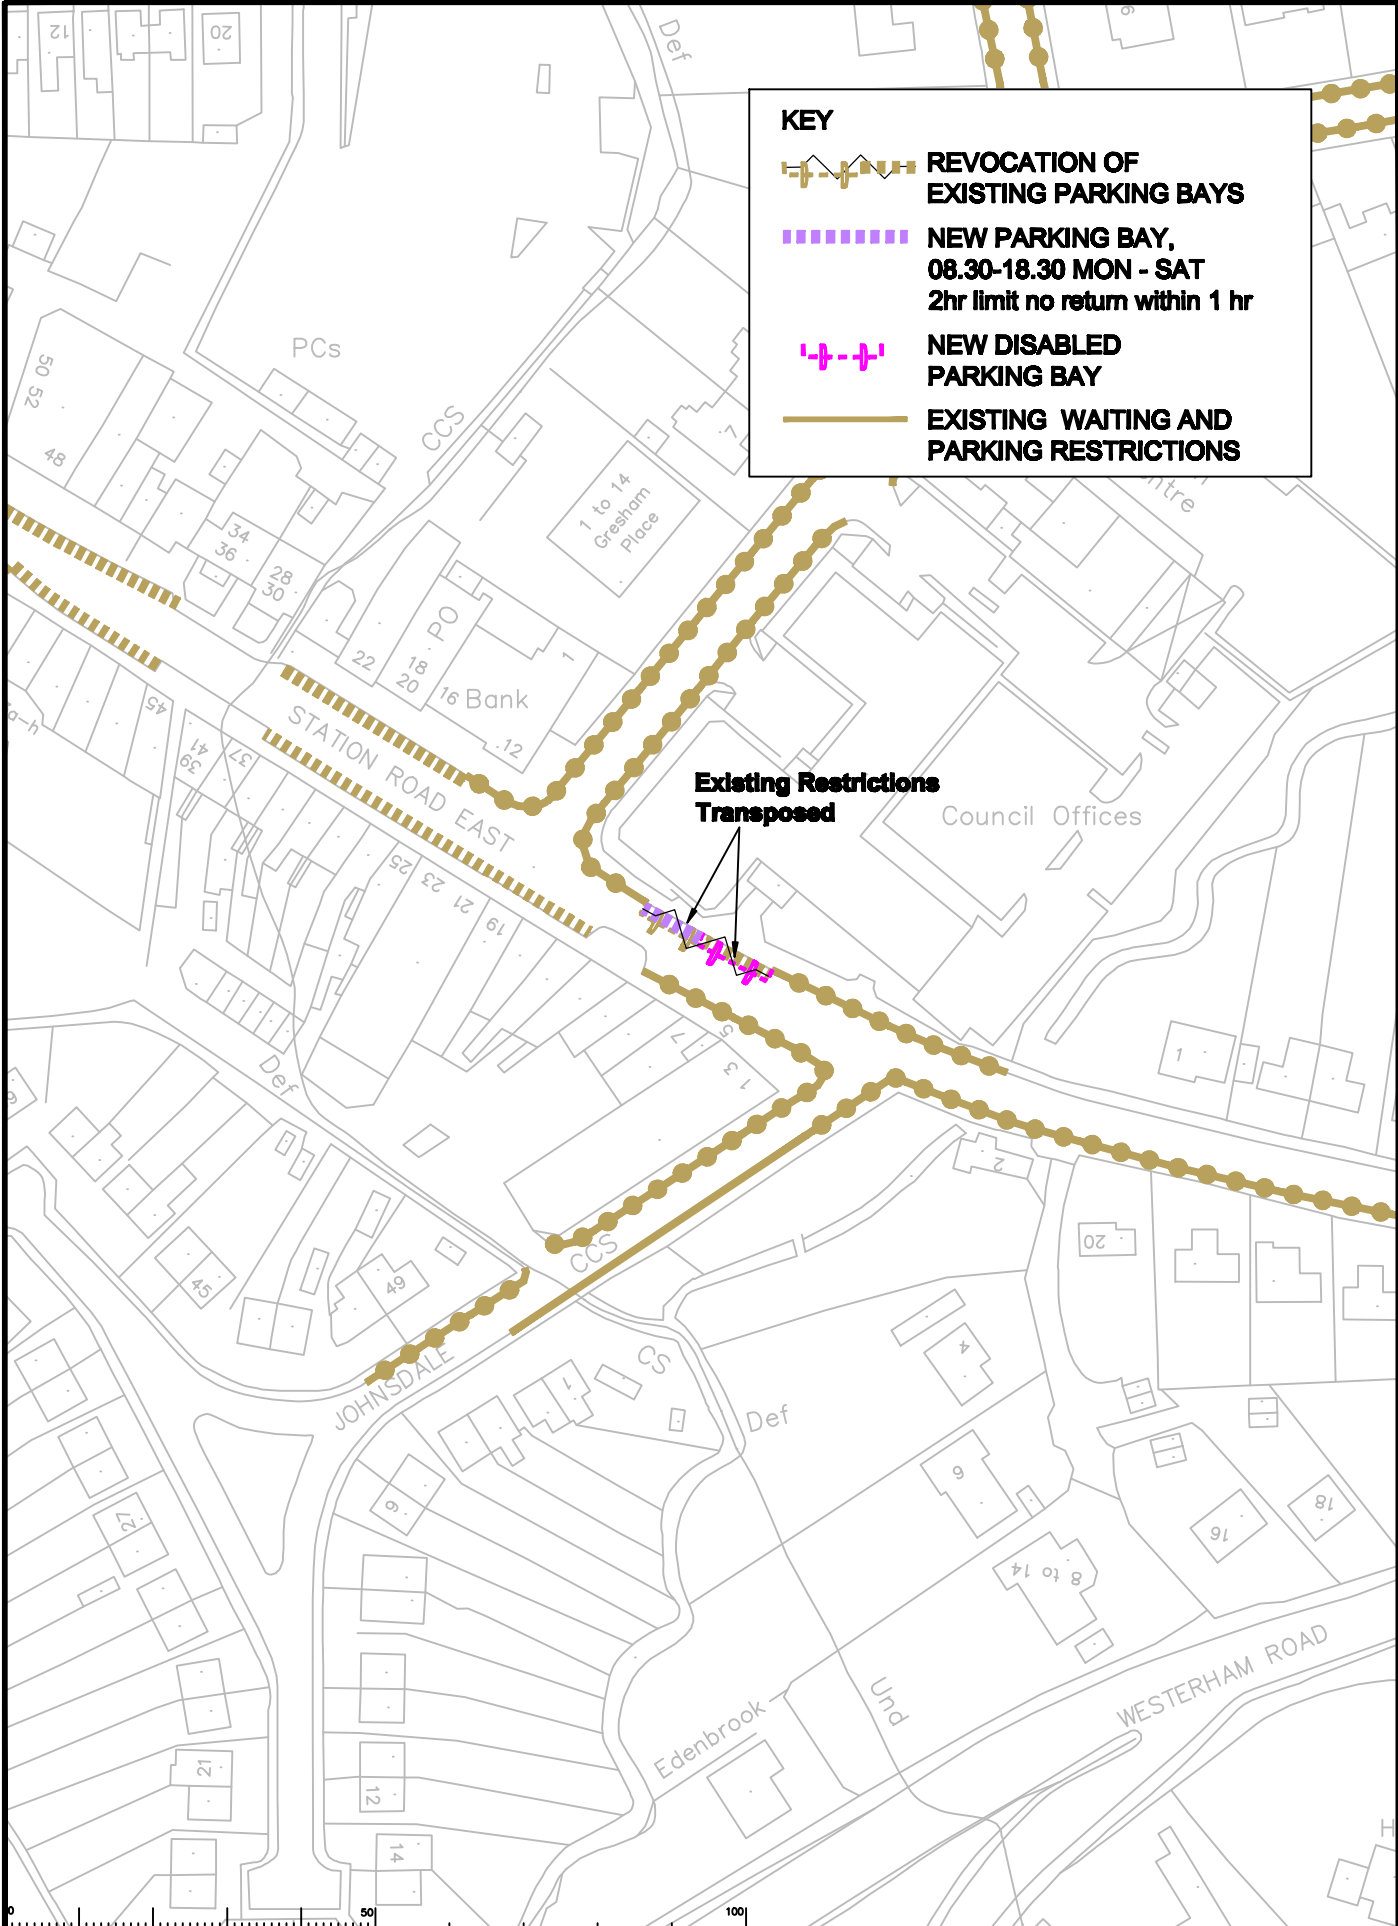-  **REVOCATION OF EXISTING PARKING BAYS**
-  **NEW PARKING BAY, 08.30-18.30 MON - SAT  
2hr limit no return within 1 hr**
-  **NEW DISABLED PARKING BAY**
-  **EXISTING WAITING AND PARKING RESTRICTIONS**




<table border="1" style="width: 100%; border-collapse: collapse;"> <thead> <tr> <th>Rev</th> <th>Description</th> <th>Drawn</th> <th>Sig.</th> <th>Date</th> <th>Chk'd</th> <th>Sig.</th> <th>Date</th> <th>Appr'd</th> <th>Sig.</th> <th>Date</th> </tr> </thead> <tbody> <tr><td> </td><td> </td><td> </td><td> </td><td> </td><td> </td><td> </td><td> </td><td> </td><td> </td><td> </td></tr> <tr><td> </td><td> </td><td> </td><td> </td><td> </td><td> </td><td> </td><td> </td><td> </td><td> </td><td> </td></tr> <tr><td> </td><td> </td><td> </td><td> </td><td> </td><td> </td><td> </td><td> </td><td> </td><td> </td><td> </td></tr> <tr><td> </td><td> </td><td> </td><td> </td><td> </td><td> </td><td> </td><td> </td><td> </td><td> </td><td> </td></tr> </tbody> </table>	Rev	Description	Drawn	Sig.	Date	Chk'd	Sig.	Date	Appr'd	Sig.	Date	North Point Scale 1:1250	Based upon the Ordnance Survey mapping with the permission of the Controller of Her Majesty's Stationery Office. © Crown copyright. Unauthorised reproduction infringes Crown copyright and may lead to prosecution or other proceedings. Survey Data Crown L.A. 1000277005. Drawn by: CAH Checked by: JP Approved by: RH Date: 01/10 Date: 01/10 Date: 01/10	<b>TANDRIDGE PARKING REVIEW</b> <b>2009/2010 PROPOSED RESTRICTIONS</b>  <b>STATION ROAD EAST</b> <b>OXTED</b>	 <b>SURREY</b> COUNTY COUNCIL Sustainable Development Surrey Highways	Project No. 3282/TAN Contract No. TA/1009/08 Drawing No. - Classification: IMPLEMENTATION SHEET OF
Rev	Description	Drawn	Sig.	Date	Chk'd	Sig.	Date	Appr'd	Sig.	Date	

S:\Cen\Traffic and Legal\Working Team\TANDRIDGE\Review\_09-2010\Committee\Implementation\TA\_1009\_08.dwg



**KEY**

- **NEW**
- NO WAITING AT ANY TIME**
- **EXISTING WAITING AND PARKING RESTRICTIONS**

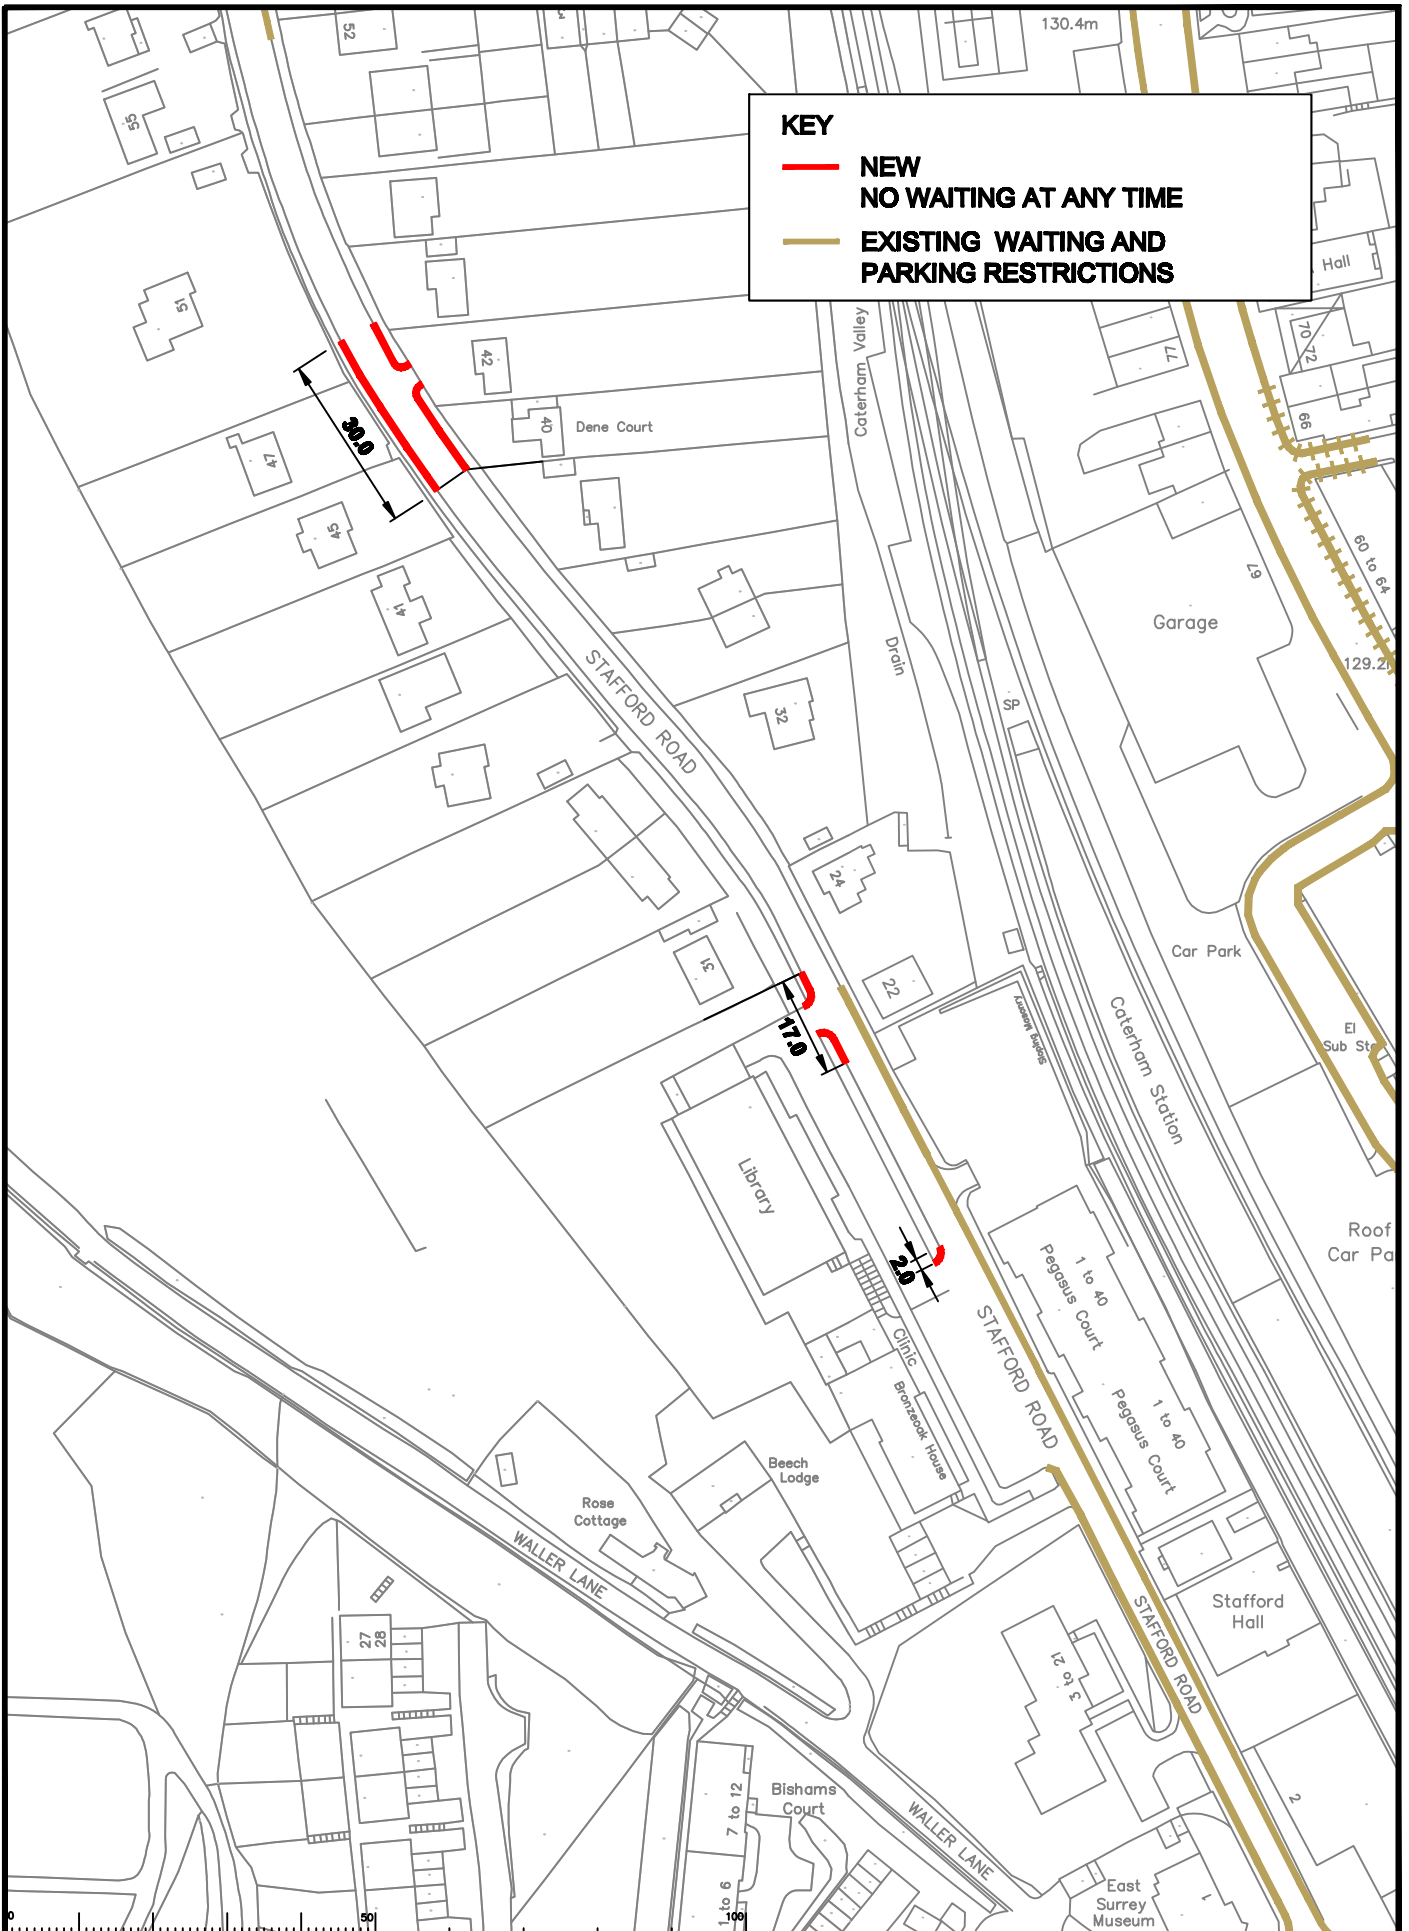

Rev	Description	Drawn	Sig.	Date	Chk'd	Sig.	Date	Appr'd	Sig.	Date

North Point

Scale 1:1250

Drawn by: CAH  
 Checked by: JP  
 Approved by: RH

Date: 01/10  
 Date: 01/10  
 Date: 01/10

Project: **TANDRIDGE PARKING REVIEW**  
**2009/2010 PROPOSED RESTRICTIONS**

Drawing: **STAFFORD ROAD**  
**CATERHAM VALLEY**

SHEET 1 of 4

**SURREY COUNTY COUNCIL**  
 Sustainability  
 Surrey Highways


Project No. **3282/TAN**  
 Contract No. **TA/1009/09i**  
 Sheet No. **-**  
 Classification **IMPLEMENTATION**

S:\Cen\Traffic and Legal\Working Team\TANDRIDGE\Review\_09-2010\Committee Implementation\TA\_309\_091.dwg



**KEY**

- **NEW**
- NO WAITING AT ANY TIME**
- **EXISTING WAITING AND PARKING RESTRICTIONS**

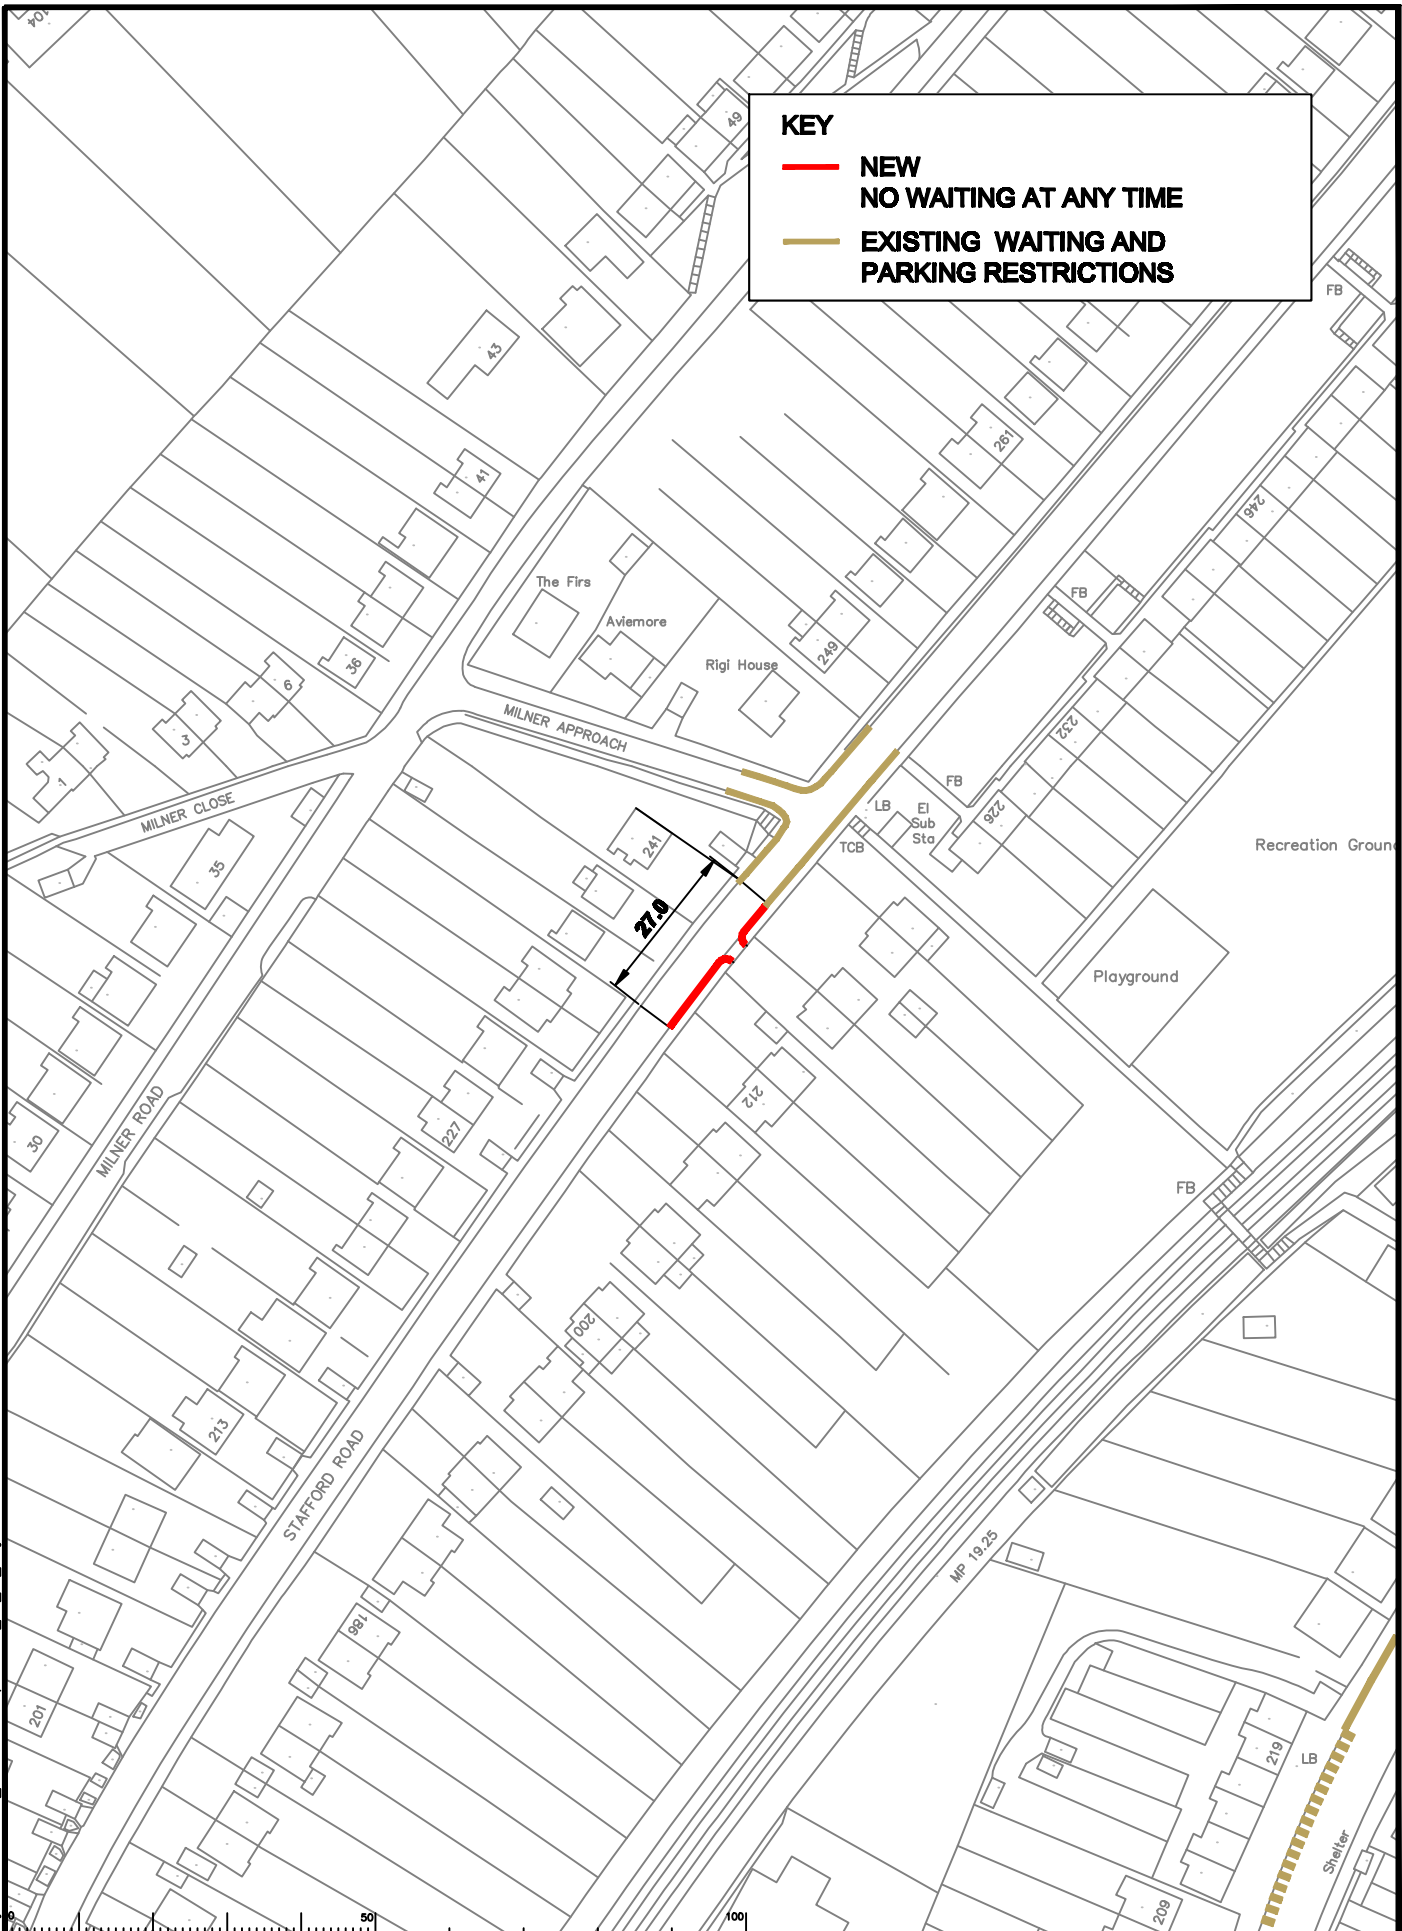

S:\Core\Traffic and Legal\Parking Team\TANDRIDGE\Review\_03-2010\Committee\Implementation\TA\_0909\_09iii\_A.dwg

Rev	Description	Drawn	Sig.	Date	Chkd	Sig.	Date	Appr	Sig.	Date
A	New parking controls amended	CAH	CAH	06/10	JP	JP	06/10	TPC	TPC	06/10

North Point

Scale 1:1250

Drawn by: CAH Date: 01/10  
 Checked by: JP Date: 01/10  
 Approved by: RH Date: 01/10

Project: TANDRIDGE PARKING REVIEW  
 2009/2010 PROPOSED RESTRICTIONS

Drawing: STAFFORD ROAD  
 CATERHAM VALLEY


SHEET 3 of 4

SURREY COUNTY COUNCIL  
 Sustainable Development

Project No. 3282/TAN  
 Contract No. TA/1009/09iii A  
 Drawing No. A  
 Classification: IMPLEMENTATION

**KEY**

- **NEW**
- NO WAITING AT ANY TIME**
- **EXISTING WAITING AND PARKING RESTRICTIONS**

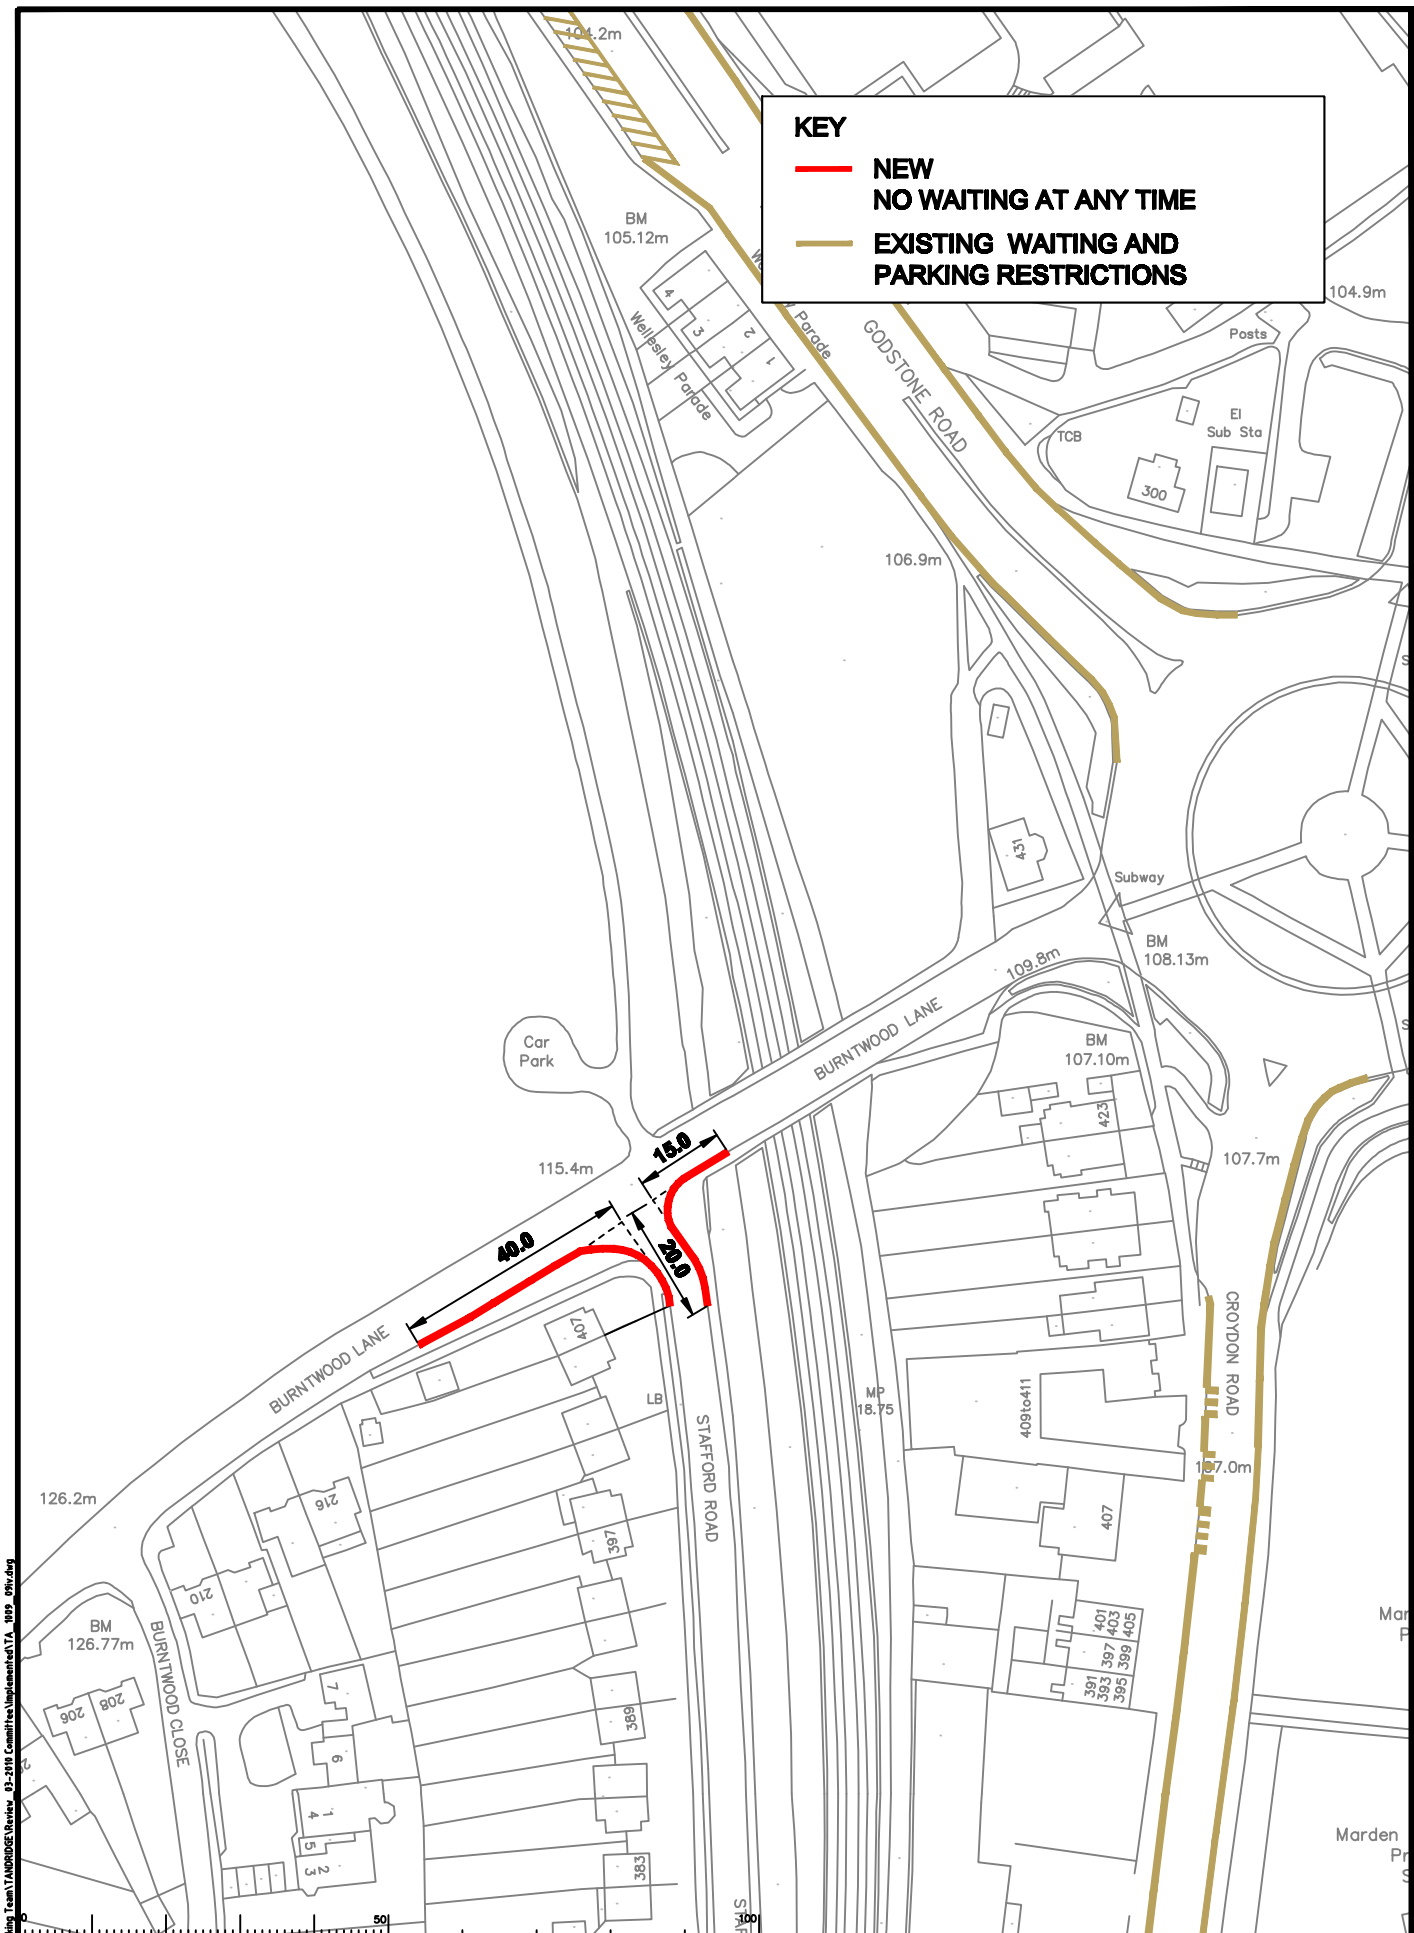


S:\Core\Traffic and Legal\Parking Team\TANDRIDGE\Review 03-2110\Commiss\Imp\signedTA\_089\_091v.dwg

<table border="1" style="width: 100%; border-collapse: collapse;"> <thead> <tr> <th>Rev</th> <th>Description</th> <th>Drawn</th> <th>Sig.</th> <th>Date</th> <th>Chk'd</th> <th>Sig.</th> <th>Date</th> <th>Appr.</th> <th>Sig.</th> <th>Date</th> </tr> </thead> <tbody> <tr><td> </td><td> </td><td> </td><td> </td><td> </td><td> </td><td> </td><td> </td><td> </td><td> </td><td> </td></tr> <tr><td> </td><td> </td><td> </td><td> </td><td> </td><td> </td><td> </td><td> </td><td> </td><td> </td><td> </td></tr> <tr><td> </td><td> </td><td> </td><td> </td><td> </td><td> </td><td> </td><td> </td><td> </td><td> </td><td> </td></tr> <tr><td> </td><td> </td><td> </td><td> </td><td> </td><td> </td><td> </td><td> </td><td> </td><td> </td><td> </td></tr> </tbody> </table>	Rev	Description	Drawn	Sig.	Date	Chk'd	Sig.	Date	Appr.	Sig.	Date	North Point	Based upon the Ordnance Survey mapping with the permission of the Controller of Her Majesty's Stationery Office. © Crown copyright. Unauthorised reproduction infringes Crown copyright and may lead to prosecution or civil proceedings. Survey Copyright © Crown Copyright 1995. Drawn by: CAH Date: 01/10 Checked by: JP Date: 01/10 Approved by: RH Date: 01/10	<b>TANDRIDGE PARKING REVIEW</b> <b>2009/2010 PROPOSED RESTRICTIONS</b>  <b>STAFFORD ROAD / BURNTWOOD LANE</b> <b>CATERHAM VALLEY</b>	 <b>SURREY</b> COUNTY COUNCIL Sustainable Development Surrey Highways	Project No. <b>3282/TAN</b> Contract No. <b> </b> Drawing No. <b>A/1009/09iv</b> Classification <b>IMPLEMENTATION</b>
Rev	Description	Drawn	Sig.	Date	Chk'd	Sig.	Date	Appr.	Sig.	Date	

**KEY**

- NEW NO WAITING AT ANY TIME
- EXISTING WAITING AND PARKING RESTRICTIONS

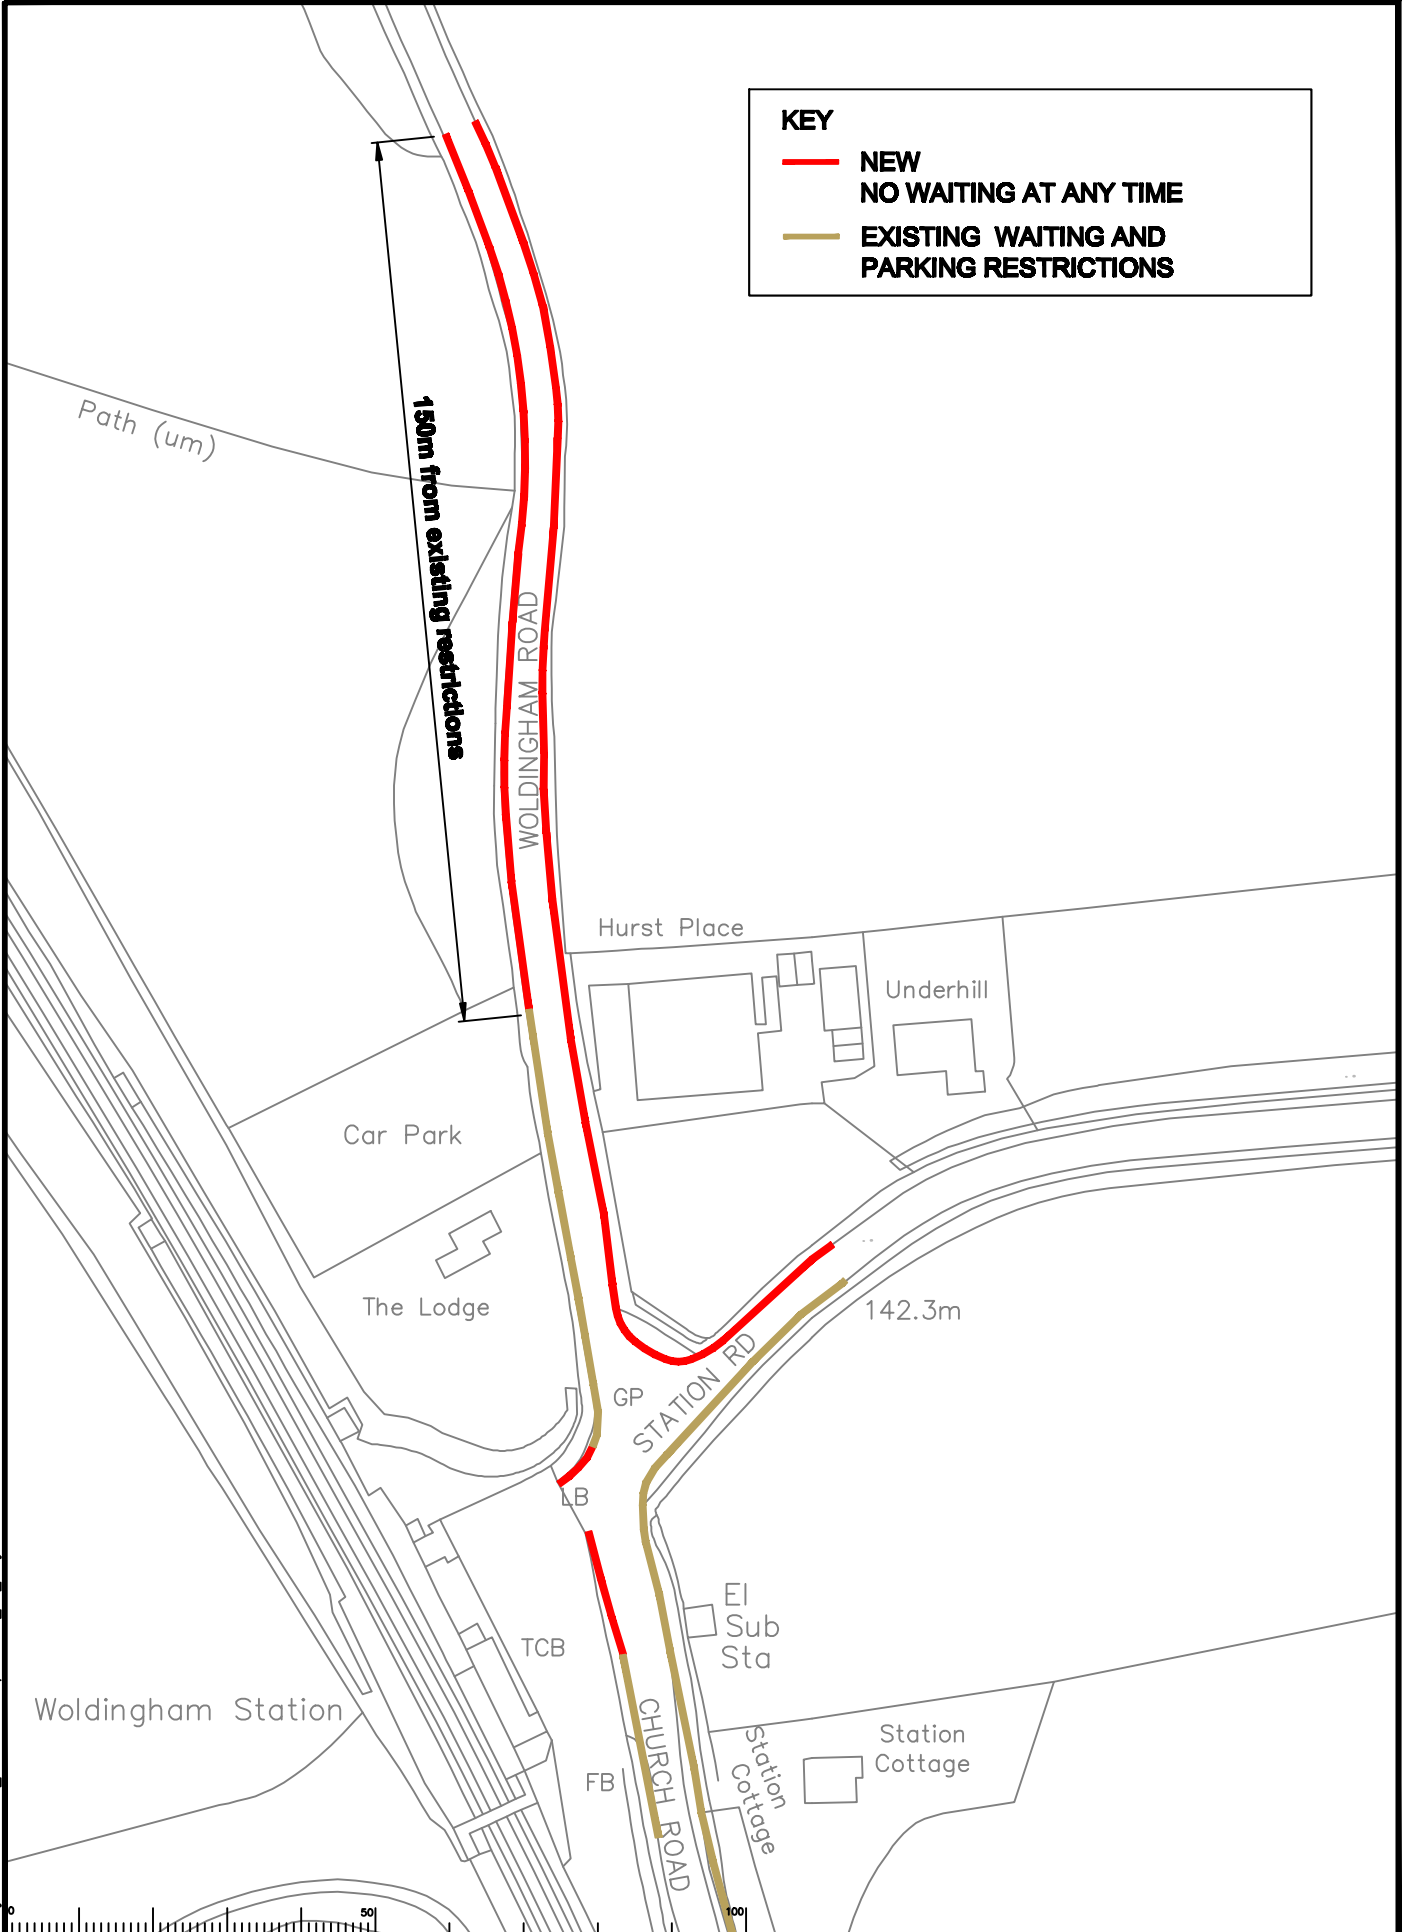

S:\Cen\Traffic and Legal\Parking Team\TANDRIDGE\Review\_09-2010\Committee\Implementation\TA\_1009\_10.dwg

Rev	Description	Drawn	Sig.	Date	Chk'd	Sig.	Date	Appr'd	Sig.	Date

North Point

Scale: 1:1250

Drawn by: CAH Date: 01/10  
 Checked by: JP Date: 01/10  
 Approved by: RH Date: 01/10

Project: TANDRIDGE PARKING REVIEW  
2009/2010 PROPOSED RESTRICTIONS

WOLDINGHAM ROAD  
CATERHAM VALLEY


SHEET OF

SURREY COUNTY COUNCIL  
Surrey Highways

Project No. 3282/TAN  
 Contract Sheet No. TA/1009/10  
 Rev. -  
 Classification: IMPLEMENTATION

**KEY**

- **NEW**
- NO WAITING AT ANY TIME**
- **EXISTING WAITING AND PARKING RESTRICTIONS**

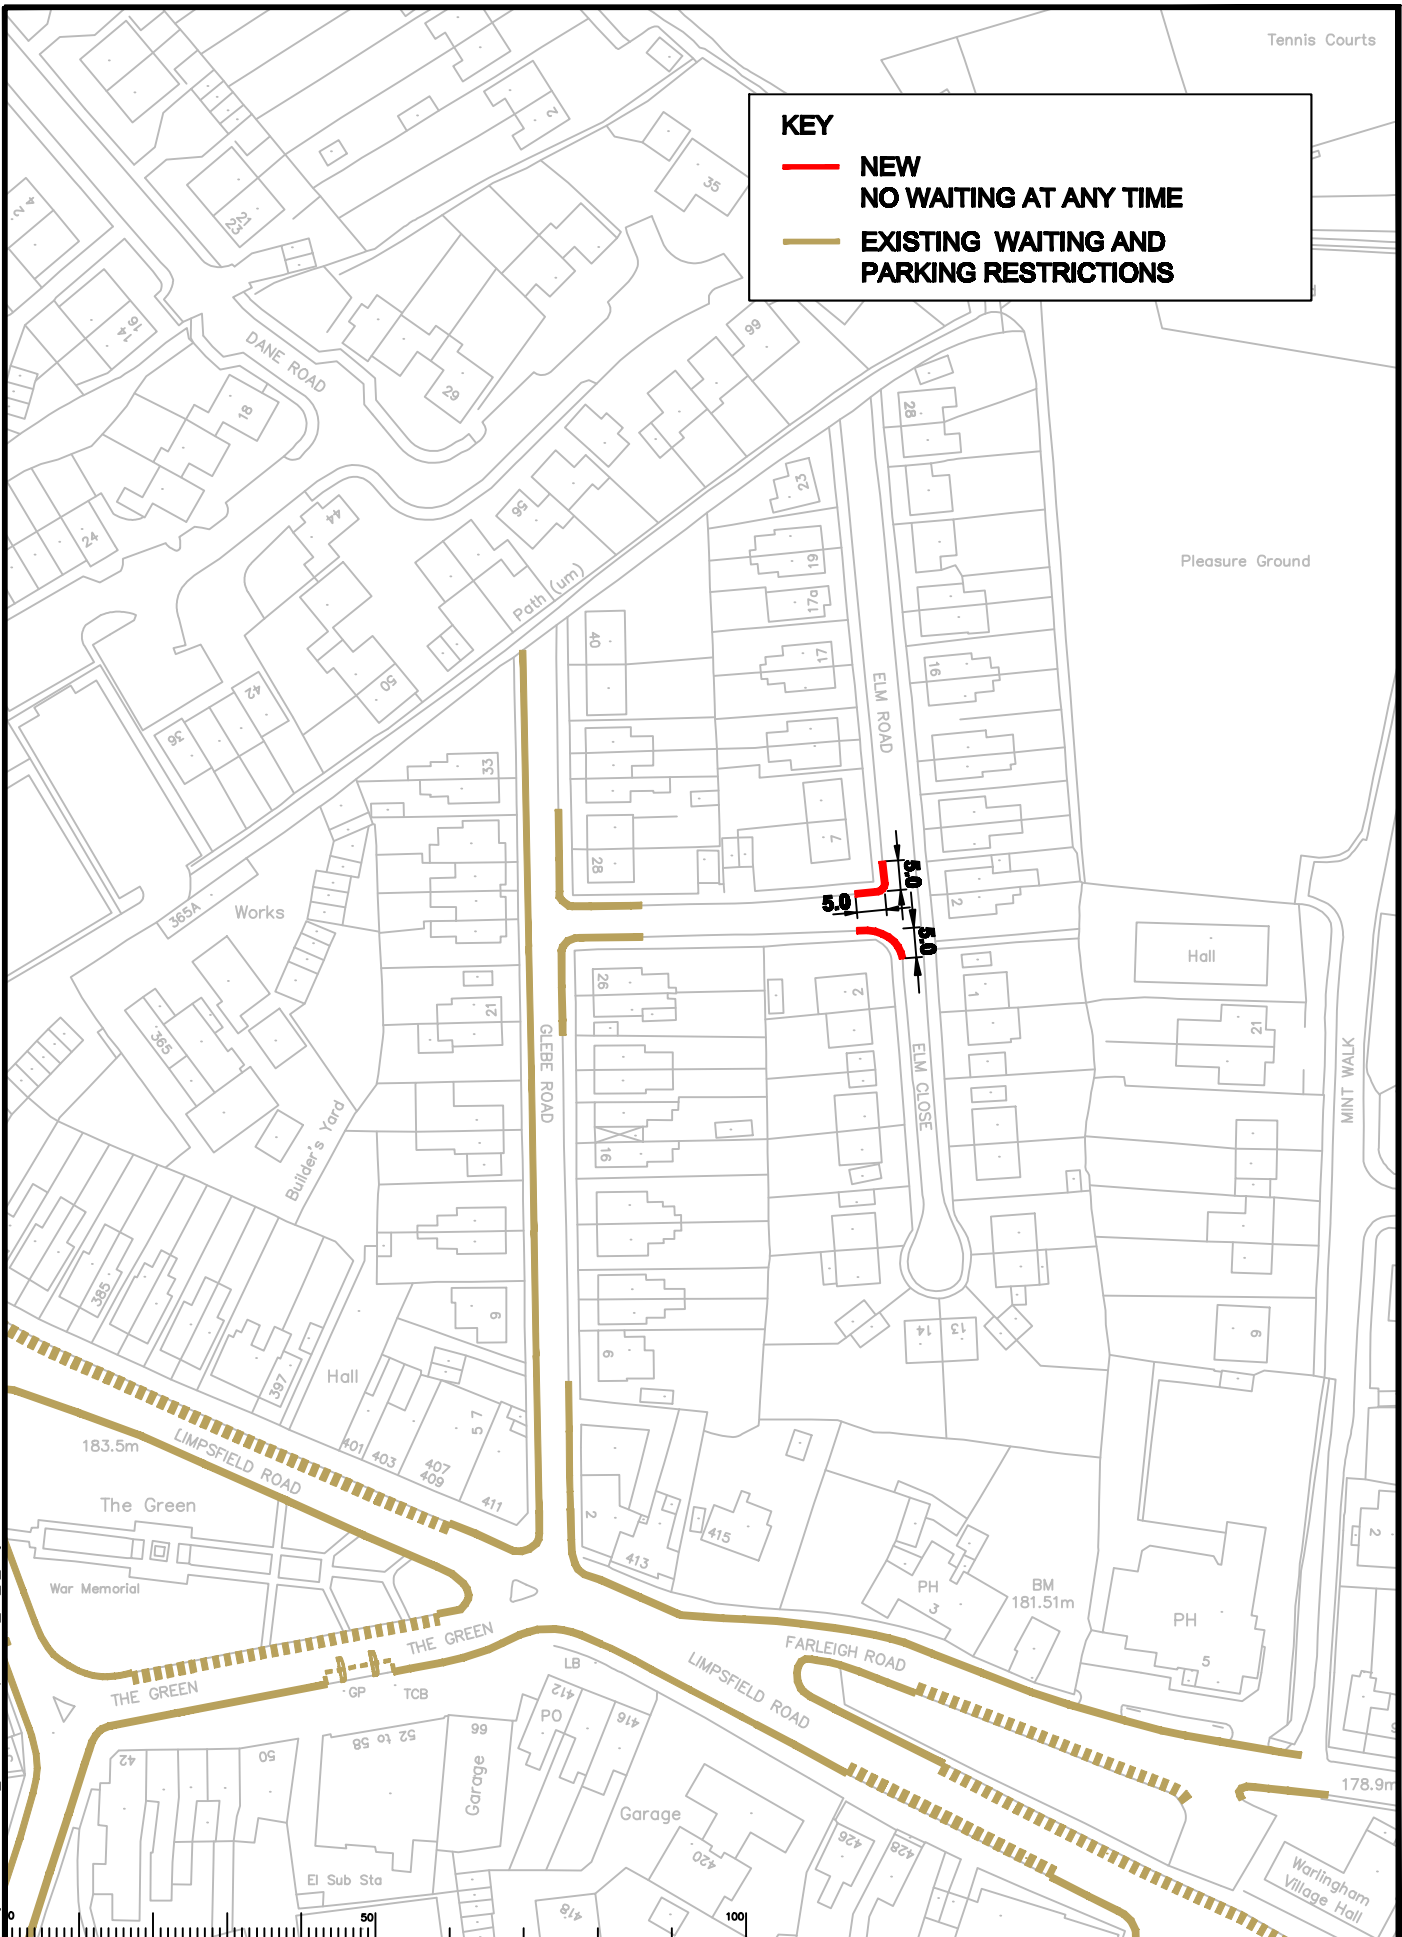

S:\Cen\Traffic and Legal\Parling Team\TANDRIDGE\Review\_09-2010\Committee\Implementation\TA\_3019\_11\_A.dwg

Rev	Description	Drawn	Sig.	Date	Chkd	Sig.	Date	Appr	Sig.	Date
A	New parking controls amended	CAH	CAH	06/10	JP	JP	06/10	TPC	TPC	06/10

North Point

Scale: 1:1250

Drawn by: CAH Date: 01/10  
 Checked by: JP Date: 01/10  
 Approved by: RH Date: 01/10

Project: TANDRIDGE PARKING REVIEW  
 2009/2010 PROPOSED RESTRICTIONS

ELM ROAD / ELM CLOSE  
 WARLINGHAM

SHEET OF





Project No. 3282/TAN


Contract No. TA/1009/11

Sheet No. A

Classification: IMPLEMENTATION

**KEY**

-  **NEW NO WAITING**  
08.00-09.30 AND 14.30-16.00
-  **NEW SCHOOL KEEP CLEAR MARKINGS**
-  **REVOCAION OF EXISTING KEEP CLEAR MARKINGS**
-  **EXISTING WAITING AND PARKING RESTRICTIONS**

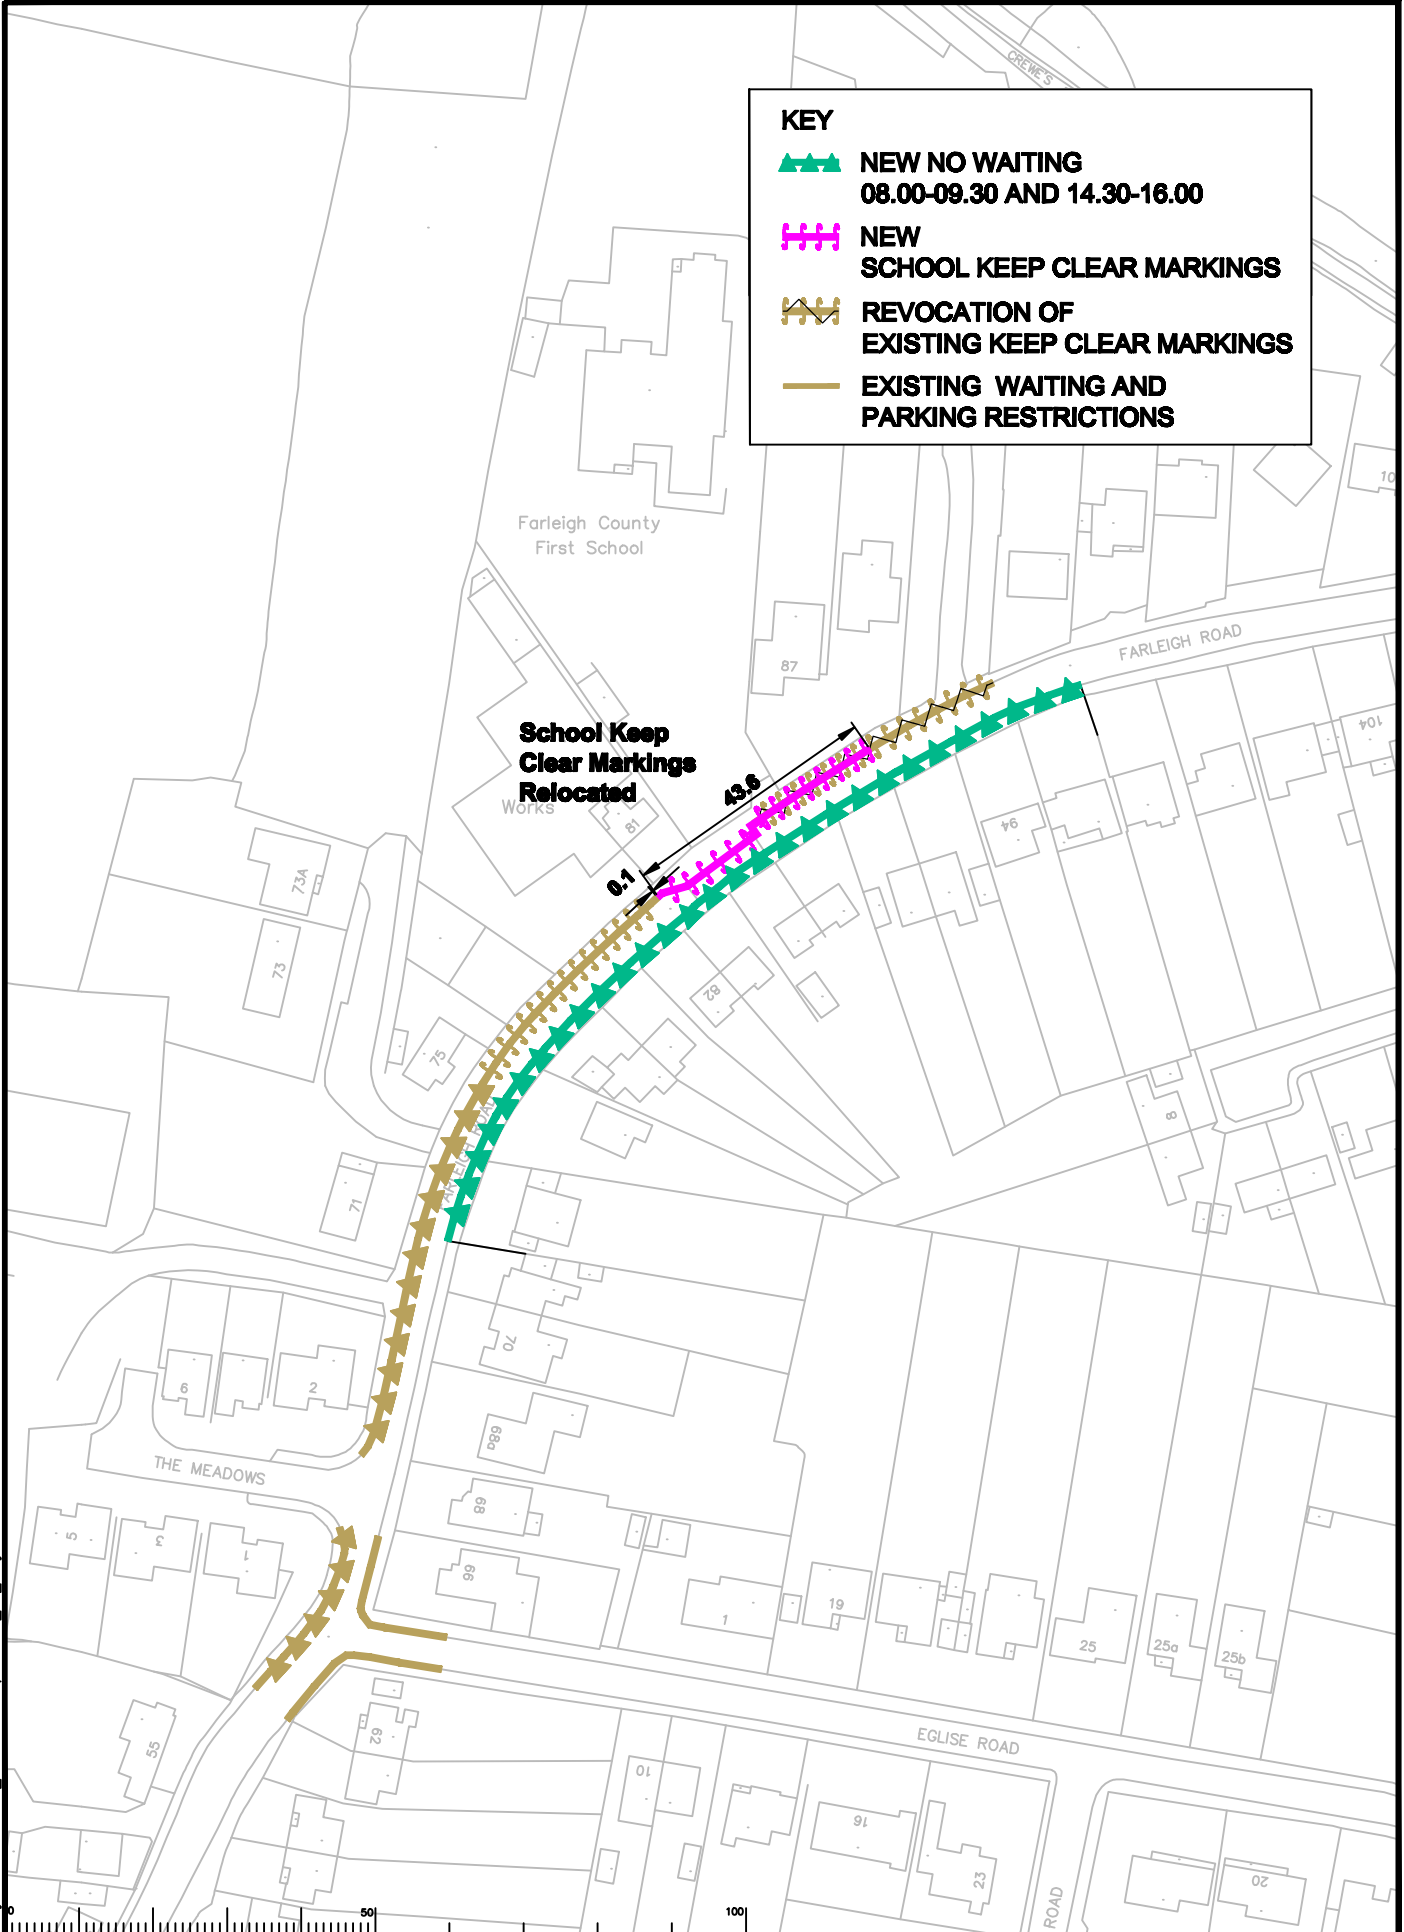


**School Keep Clear Markings Relocated**

S:\Core\Traffic and Legal\Parking Team\ANDRIDGE\Review\_09-2010\Committee Implementation\TA\_1009\_12.dwg

Rev	Description	Drawn	Sig.	Date	Chk'd	Sig.	Date	Appr'd	Sig.	Date

North Point



Scale 1:1250

Drawn by: CAH, JP, RH  
 Sig.: CAH, JP, RH  
 Date: 01/10, 01/10, 01/10

Checked by: JP, RH  
 Sig.: JP, RH  
 Date: 01/10, 01/10


Approved by: RH  
 Sig.: RH  
 Date: 01/10

**TANDRIDGE PARKING REVIEW**  
2009/2010 PROPOSED RESTRICTIONS

**FAIRLEIGH ROAD**  
WARLINGHAM

Project: 3282/TAN  
 Contract No. TA/1009/12  
 Drawing No. -  
 Classification: IMPLEMENTATION

SHEET OF




**SURREY**  
COUNTY COUNCIL  
Surrey Highways

Project No. 3282/TAN  
 Contract No. TA/1009/12  
 Drawing No. -  
 Classification: IMPLEMENTATION

**KEY**

- NEW
- NO WAITING AT ANY TIME**
- EXISTING WAITING AND PARKING RESTRICTIONS

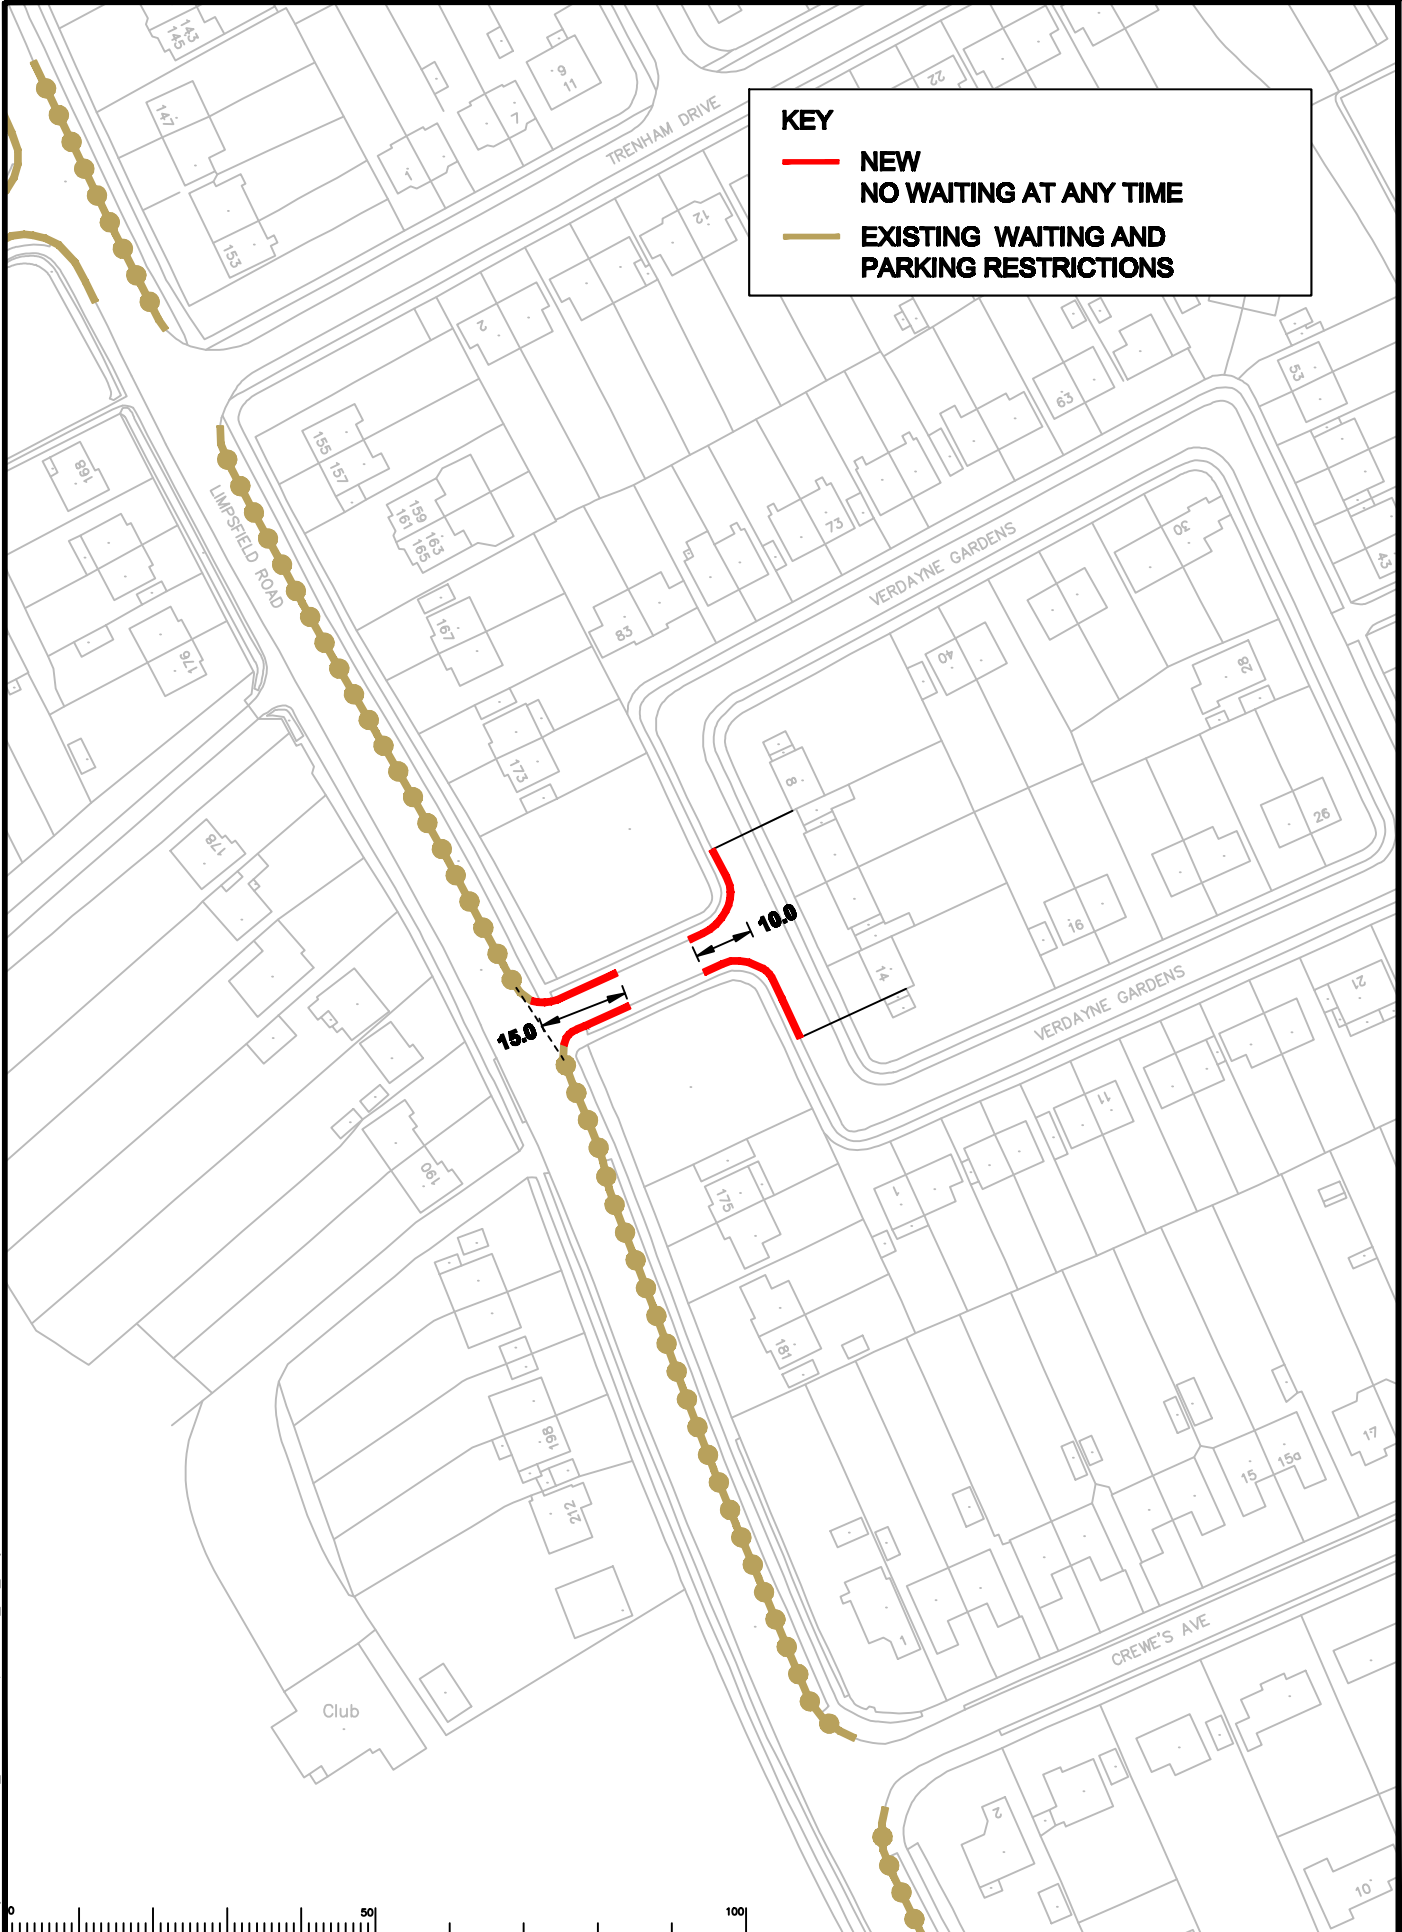

S:\Core\Traffic and Legal\Parking Team\TANDRIDGE\Reviews\_03-2010\Committee\Implementation\TA\_0109\_13.Aug

Rev	Description	Drawn	Sig.	Date	Chk'd	Sig.	Date	Appr'd	Sig.	Date

North Point

Scale 1:1250

Checked by	CAH	Date	01/10
Drawn by	JP	Date	01/10
Approved by	RH	Date	01/10

Based upon the Ordnance Survey map showing the location of the Centre of the Highway of the Stationary Office. © Crown copyright. Unauthorised reproduction of this map is prohibited. This map may be used for navigation or other purposes. Survey Centre, Oxford, OX2 0EL.

Project: TANDRIDGE PARKING REVIEW  
2009/2010 PROPOSED RESTRICTIONS

Drawing: VERDAYNE GARDENS  
WARLINGHAM

SHEET OF

Surrey Highways


Project No. 3282/TAN

Contract No. TA/1009/13

Sheet No. -

Classification: IMPLEMENTATION



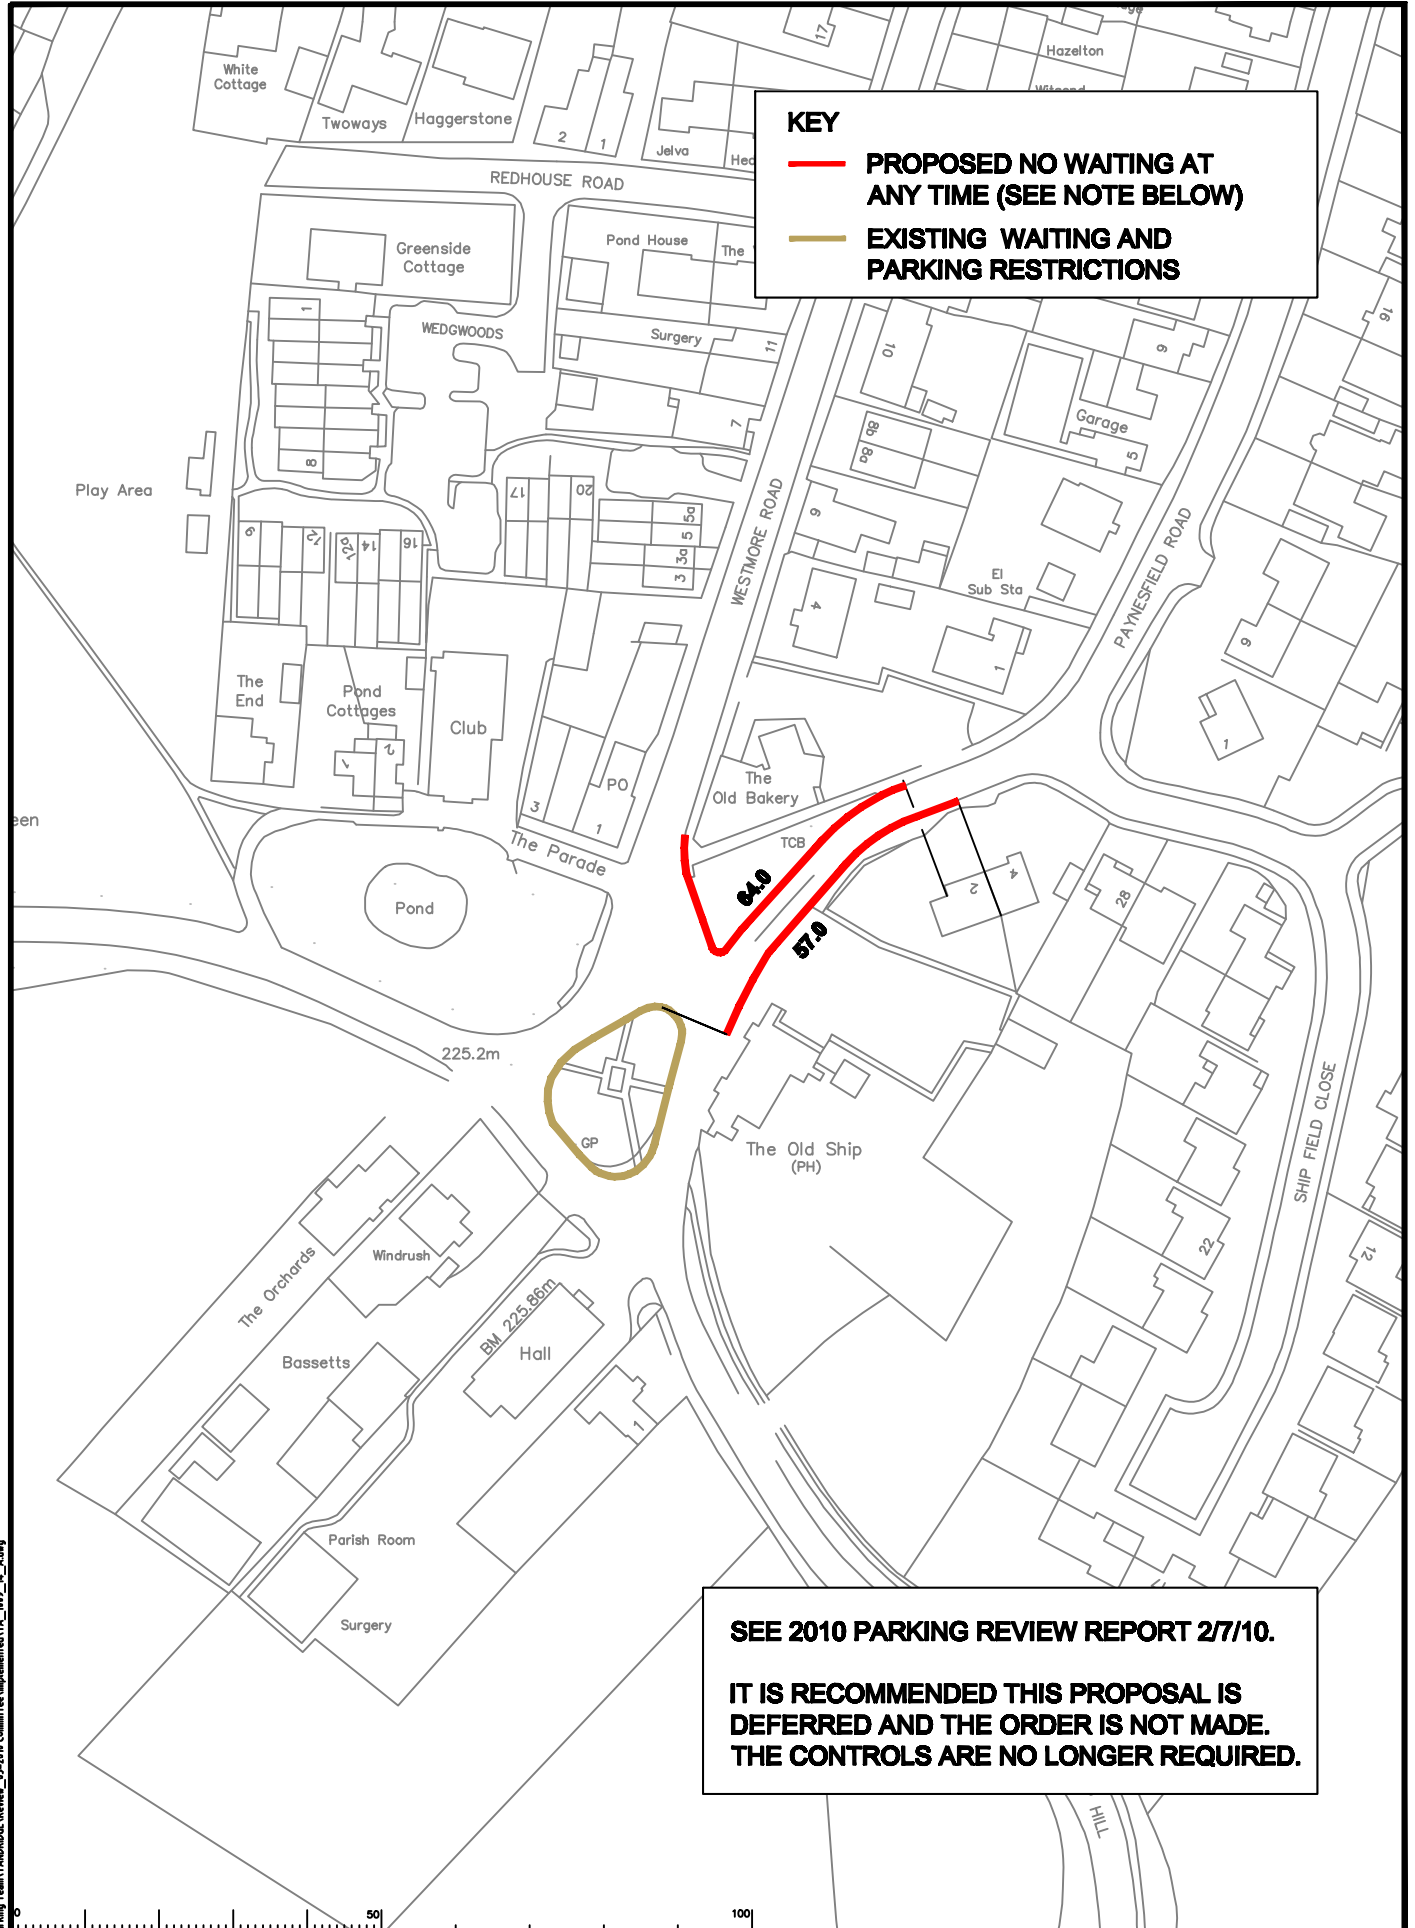

**KEY**

- PROPOSED NO WAITING AT ANY TIME (SEE NOTE BELOW)
- EXISTING WAITING AND PARKING RESTRICTIONS

**SEE 2010 PARKING REVIEW REPORT 2/7/10.**

**IT IS RECOMMENDED THIS PROPOSAL IS DEFERRED AND THE ORDER IS NOT MADE. THE CONTROLS ARE NO LONGER REQUIRED.**

S:\Cen\Traffic and Legal\Parking Team\TANDRIDGE\Review\_09-2010 Committee\Implement\TA\_0109\_H\_A.dwg

Rev	Description	Drawn	Sig	Date	Chkd	Sig	Date	Appr	Sig	Date
A	New parking controls amended	CAH	CAH	06/10	JP	JP	06/10	TPC	TPC	06/10

North Point

Scale 1:1250

Checked by	CAH	Date	01/10
Approved by	JP	Date	01/10

Project  
**TANDRIDGE PARKING REVIEW**  
**2009/2010 PROPOSED RESTRICTIONS**

Drawing  
**PAYNESFIELD ROAD, WESTMORE GREEN,**  
**WESTMORE ROAD, WARLINGHAM**

SHEET OF

**SURREY COUNTY COUNCIL**  
Surrey Highways

Project No.  
**3282/TAN**


Contract No.  
**TA/1009/14**

Sheet  
**A**

Classification  
**IMPLEMENTATION**

**KEY**

- **NEW**
- NO WAITING AT ANY TIME**
- **EXISTING WAITING AND PARKING RESTRICTIONS**

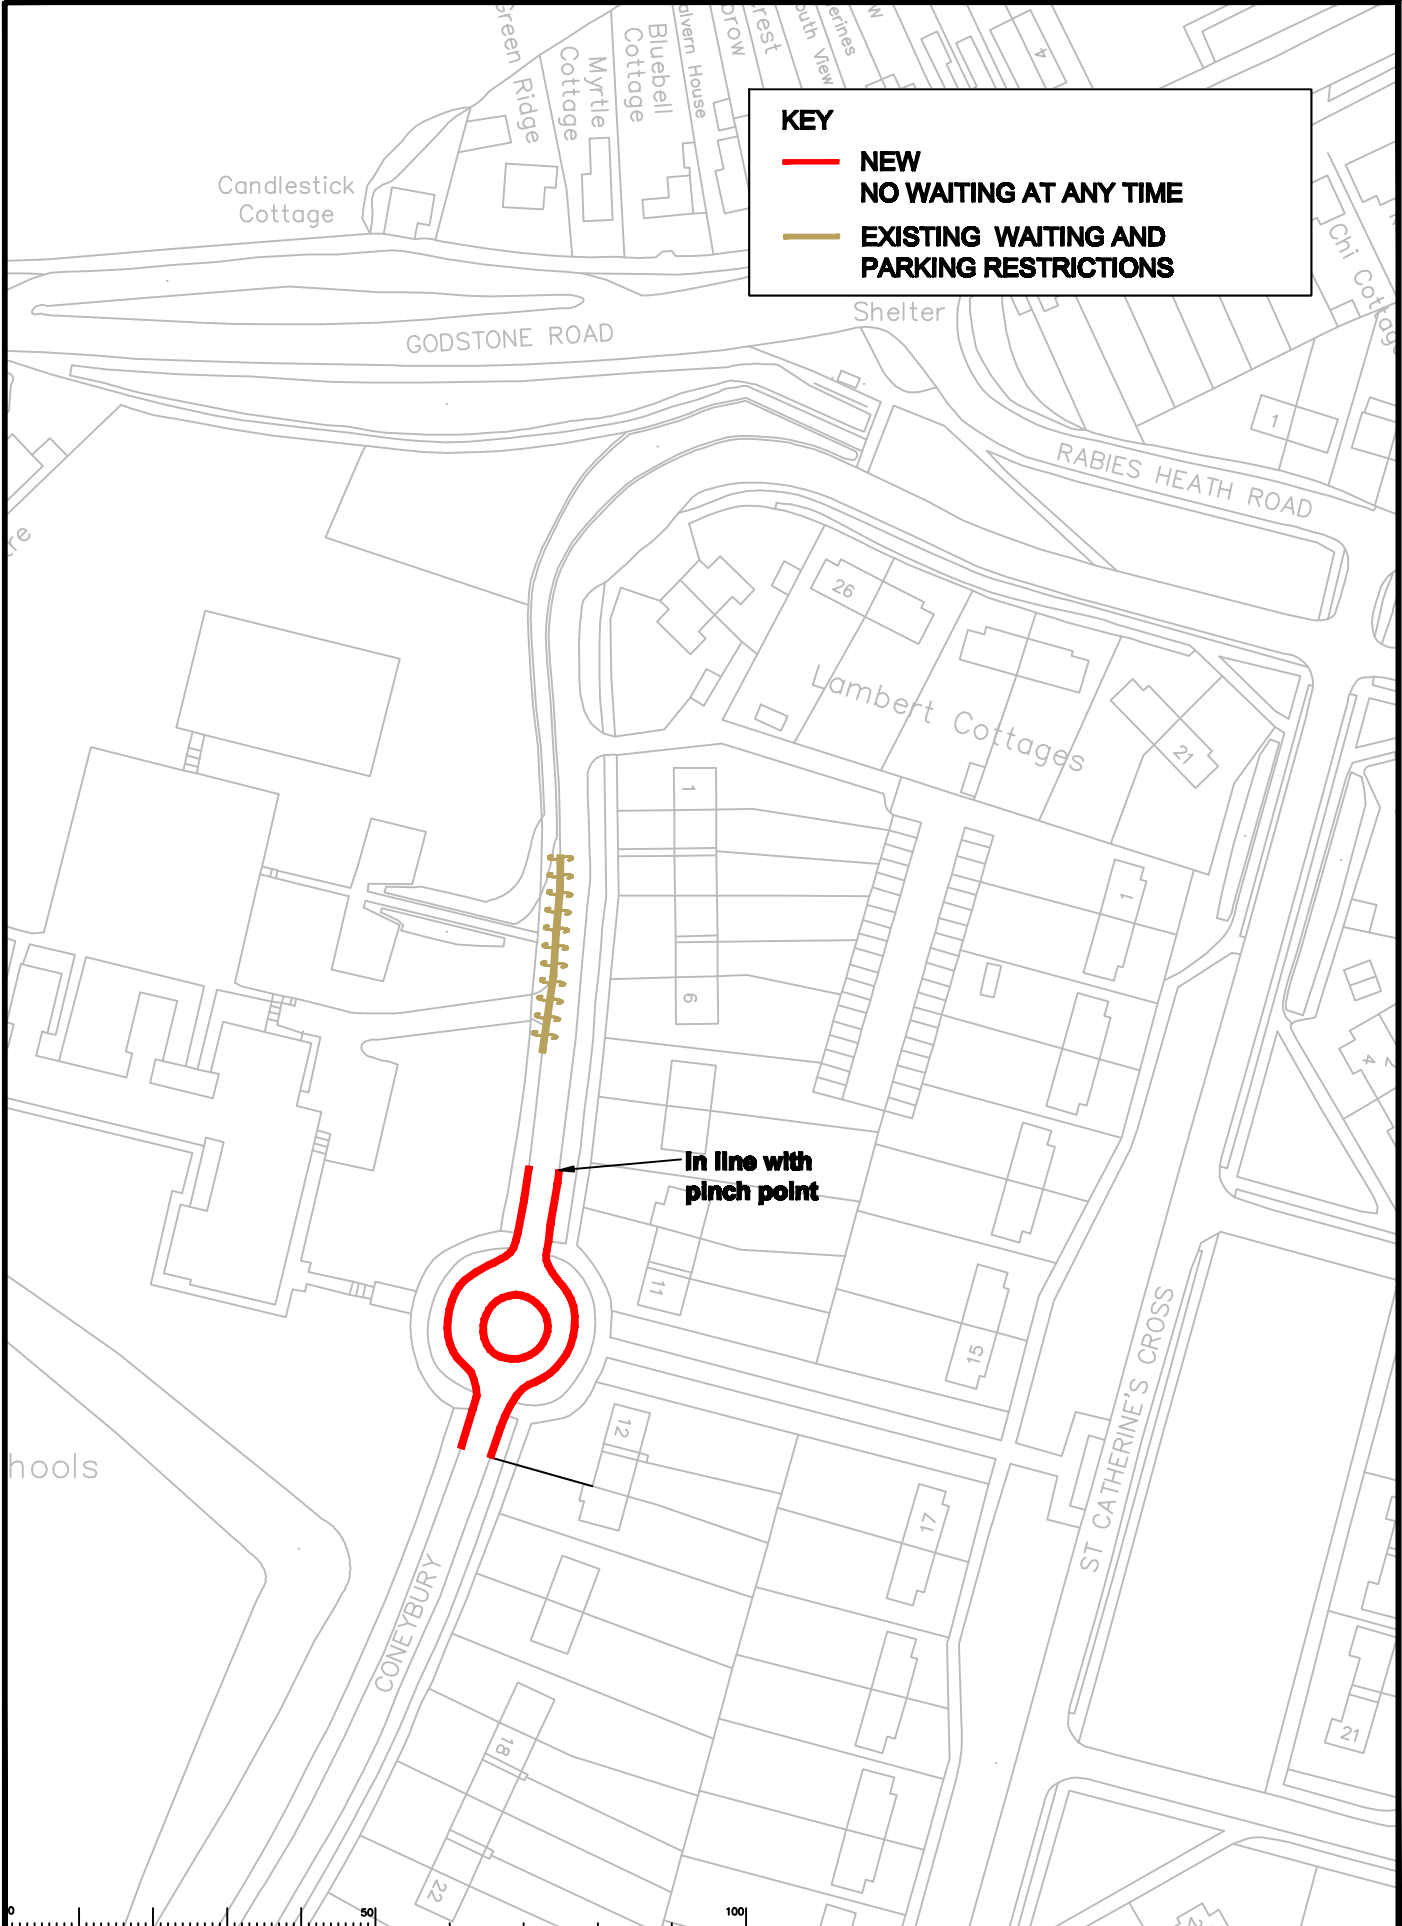

In line with pinch point

G:\Cen\Traffic and Legal\Parking Team\TANDRIDGE\Review\_09-2010\Committee Implementation\TA\_09\_15.dwg

Rev	Description	Drawn	Sig.	Date	Chk'd	Sig.	Date	Appr.	Sig.	Date

North Point

Scale: 1:1250

Drawn by: CAH Date: 01/10  
 Checked by: JP Date: 01/10  
 Approved by: RH Date: 01/10

Project: TANDRIDGE PARKING REVIEW  
 2009/2010 PROPOSED RESTRICTIONS

Drawing: CONEYBURY  
 BLETCHINGLY

SHEET OF

Project No. 3282/TAN

Contract No. TA/1009/15

Revision No. -


Classification: IMPLEMENTATION

**SURREY**  
 COUNTY COUNCIL  
 Sustainability Department  
 Surrey Highways

**KEY**

— EXISTING WAITING AND PARKING RESTRICTIONS

**No parking controls to be introduced**

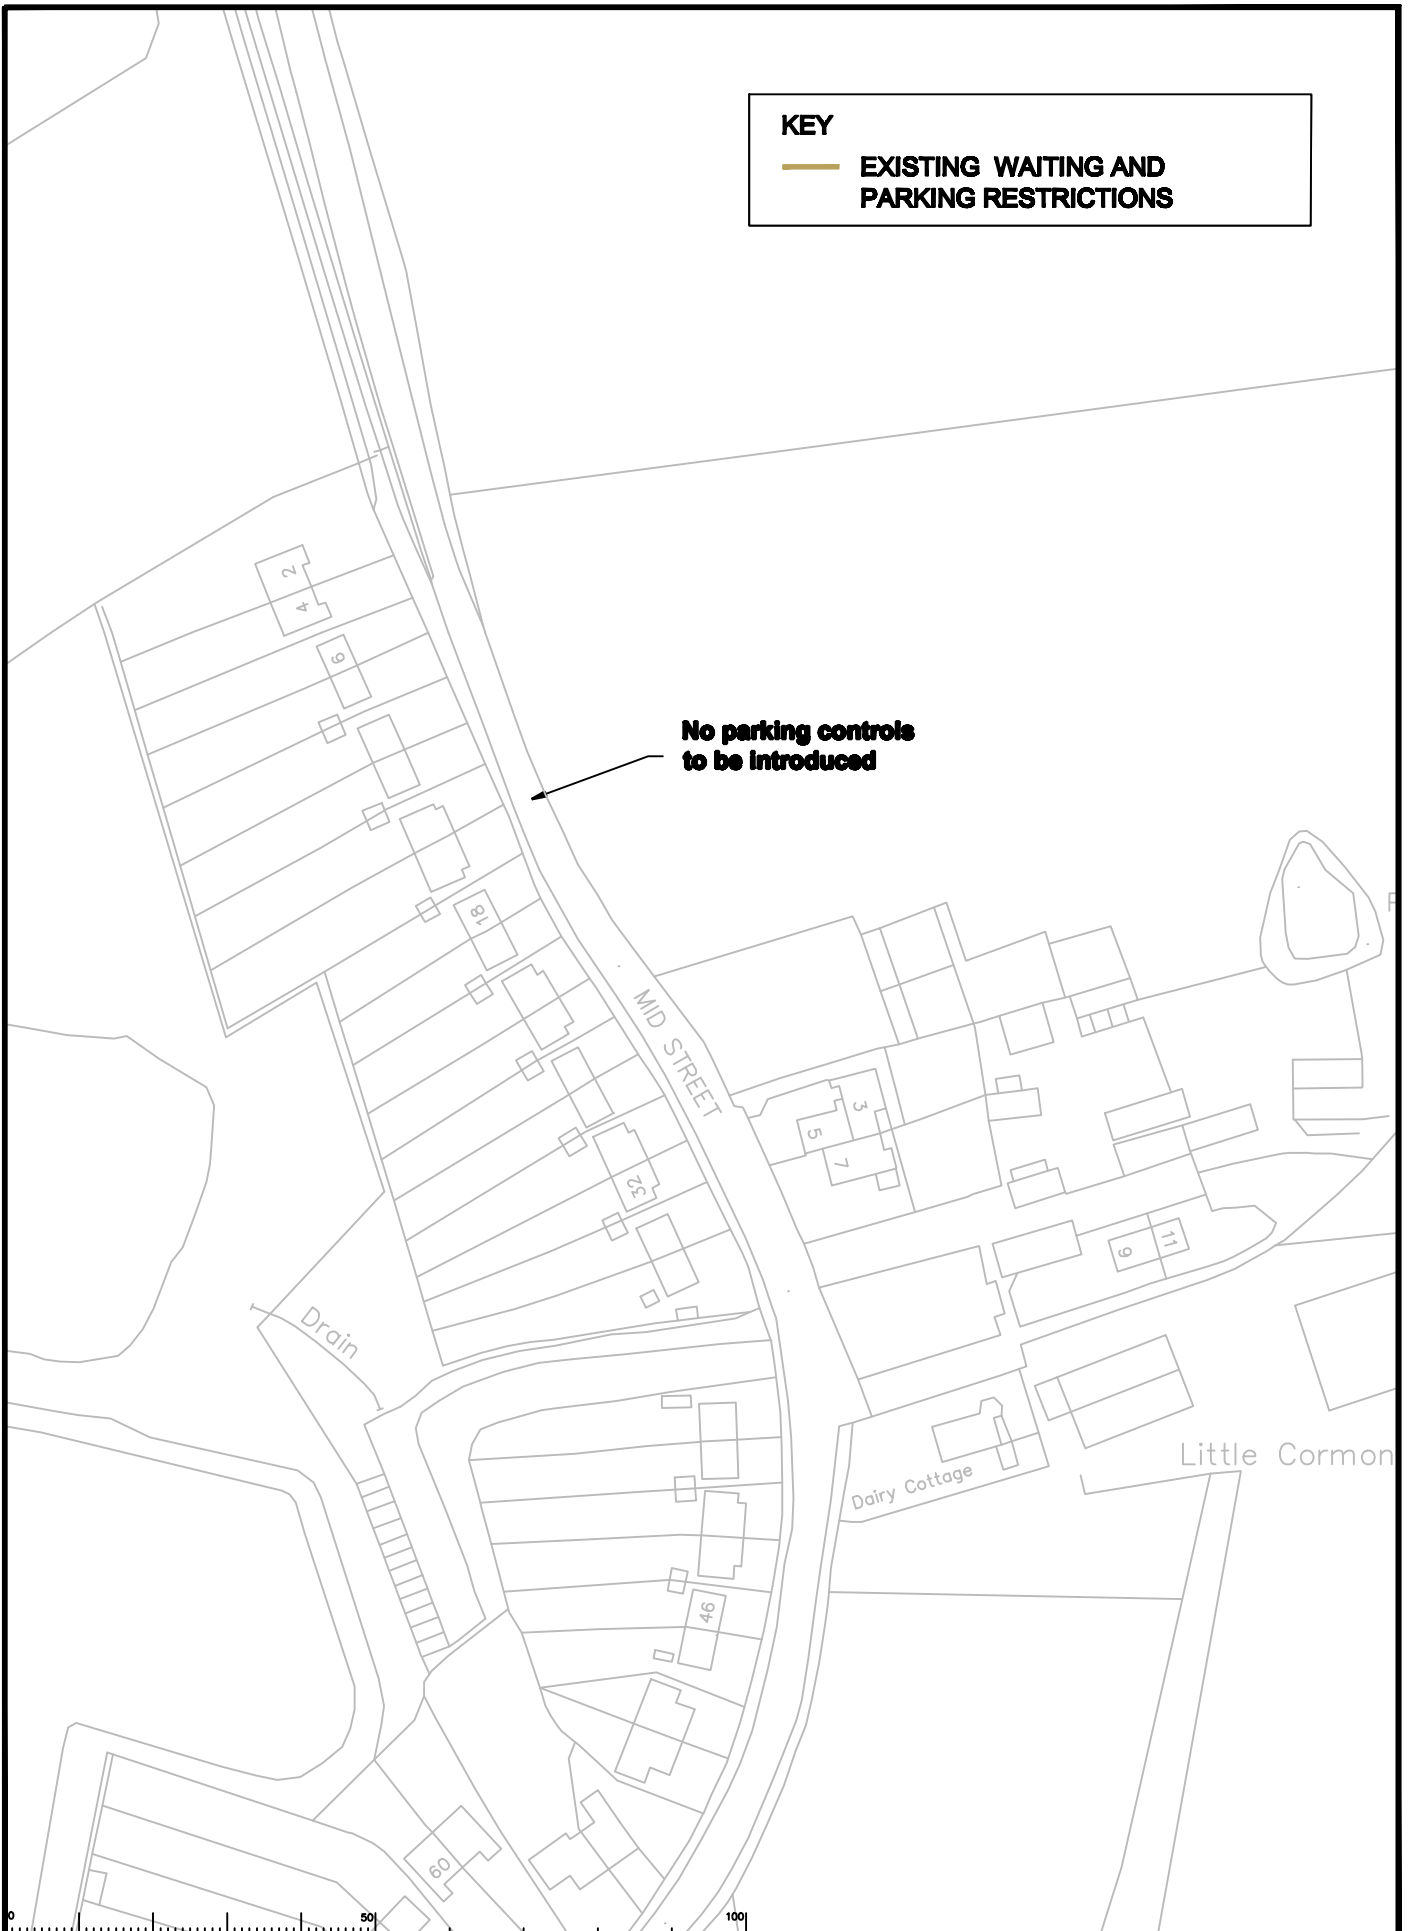

S:\Cms1\Traffic and Legal\Parking Team\TANDRIDGE\Review\_09-2010 Committee\Implementation\TA\_1009\_05\_A.dwg

Rev	Description	Drawn	Sig.	Date	Chkd	Sig.	Date	Appr	Sig.	Date
A	New parking controls removed	CAH	CAH	06/10	JP	JP	06/10	TPC	TPC	06/10

North Point

Scale 1:1250

Derived from the Ordnance Survey mapping with the permission of the Controller of Her Majesty's Stationery Office. © Crown copyright. Unauthorised reproduction without Crown copyright may lead to prosecution or civil proceedings. Survey County Council Ltd. 05627 2005

Drawn by	CAH	Date	01/10
Checked by	CAH	Date	01/10
Originator	JP	Date	01/10
Approved by	RH	Date	01/10

Project: TANDRIDGE PARKING REVIEW  
2009/2010 PROPOSED RESTRICTIONS

Drawing: MID STREET  
SOUTH NUTFIELD

SHEET OF


**SURREY**  
COUNTY COUNCIL  
Sustainable Development

Project No. 3282/TAN

Contract No. TA/1009/16

Sheet No. A

Classification: IMPLEMENTATION

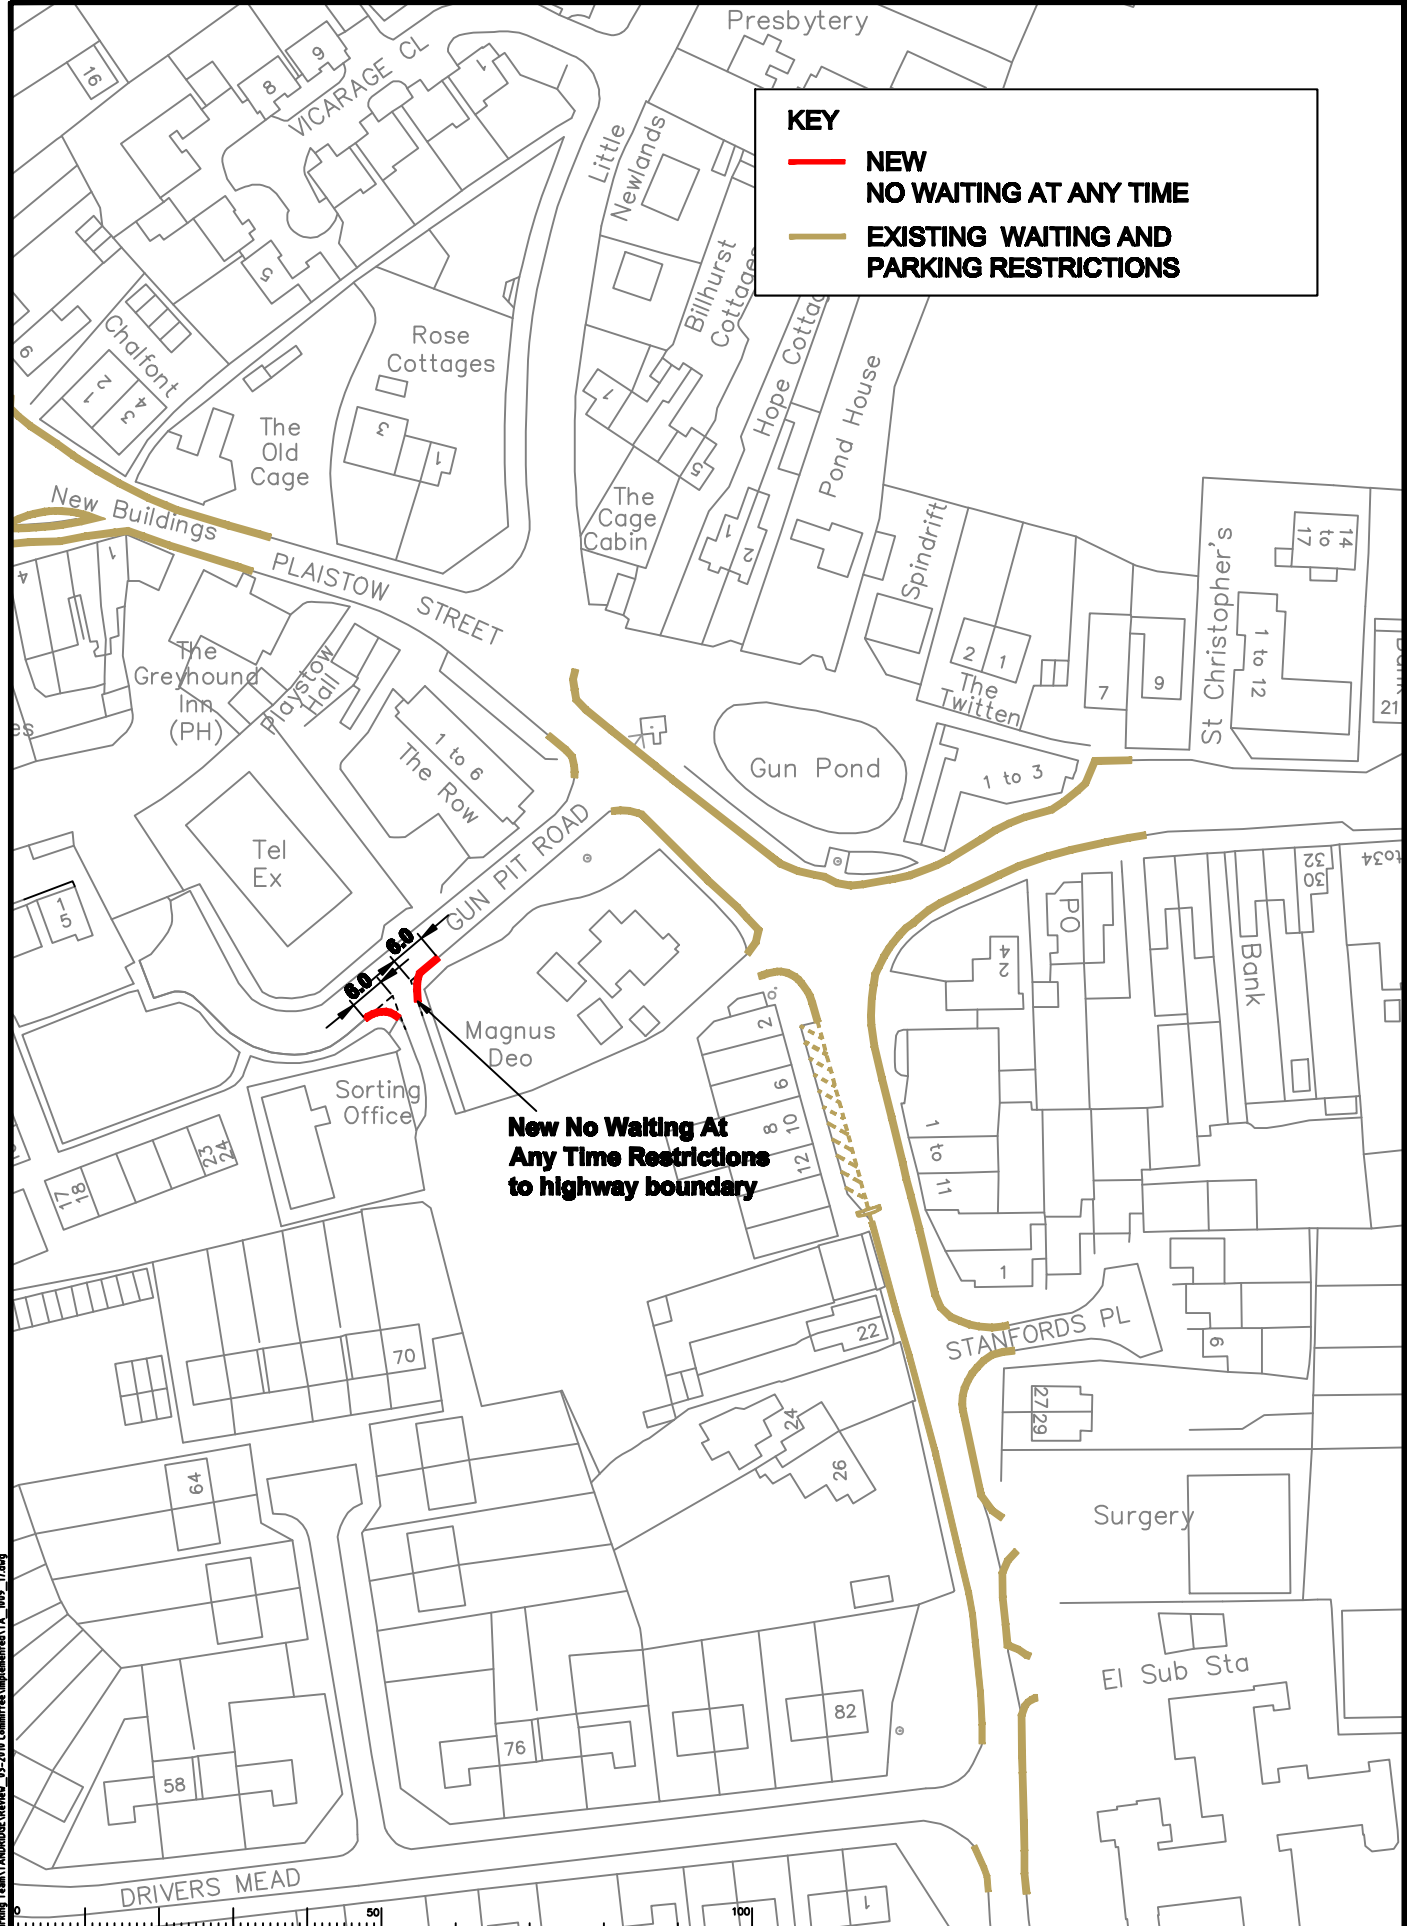

**KEY**

- **NEW NO WAITING AT ANY TIME**
- **EXISTING WAITING AND PARKING RESTRICTIONS**

**New No Waiting At Any Time Restrictions to highway boundary**

S:\Cen\Traffic and Legal\Parking Team\TANDRIDGE\Review\_R2-2010\Committee Implementation\TA\_0109\_01.dwg

<table border="1" style="width: 100%; border-collapse: collapse;"> <thead> <tr> <th>Rev</th> <th>Description</th> <th>Drawn</th> <th>Sig.</th> <th>Date</th> <th>Chk'd</th> <th>Sig.</th> <th>Date</th> <th>Appr'd</th> <th>Sig.</th> <th>Date</th> </tr> </thead> <tbody> <tr><td> </td><td> </td><td> </td><td> </td><td> </td><td> </td><td> </td><td> </td><td> </td><td> </td><td> </td></tr> <tr><td> </td><td> </td><td> </td><td> </td><td> </td><td> </td><td> </td><td> </td><td> </td><td> </td><td> </td></tr> <tr><td> </td><td> </td><td> </td><td> </td><td> </td><td> </td><td> </td><td> </td><td> </td><td> </td><td> </td></tr> <tr><td> </td><td> </td><td> </td><td> </td><td> </td><td> </td><td> </td><td> </td><td> </td><td> </td><td> </td></tr> <tr><td> </td><td> </td><td> </td><td> </td><td> </td><td> </td><td> </td><td> </td><td> </td><td> </td><td> </td></tr> <tr><td> </td><td> </td><td> </td><td> </td><td> </td><td> </td><td> </td><td> </td><td> </td><td> </td><td> </td></tr> <tr><td> </td><td> </td><td> </td><td> </td><td> </td><td> </td><td> </td><td> </td><td> </td><td> </td><td> </td></tr> <tr><td> </td><td> </td><td> </td><td> </td><td> </td><td> </td><td> </td><td> </td><td> </td><td> </td><td> </td></tr> <tr><td> </td><td> </td><td> </td><td> </td><td> </td><td> </td><td> </td><td> </td><td> </td><td> </td><td> </td></tr> <tr><td> </td><td> </td><td> </td><td> </td><td> </td><td> </td><td> </td><td> </td><td> </td><td> </td><td> </td></tr> </tbody> </table>	Rev	Description	Drawn	Sig.	Date	Chk'd	Sig.	Date	Appr'd	Sig.	Date	North Point	Based upon the Ordnance Survey mapping with the permission of the Controller of Her Majesty's Stationery Office. © Crown copyright. Unauthorised reproduction of this document or any part thereof is prohibited. Ordnance Survey is a registered trademark of Ordnance Survey Limited.	Project: <b>TANDRIDGE PARKING REVIEW 2009/2010 PROPOSED RESTRICTIONS</b> Drawing: <b>GUN PIT ROAD LINGFIELD</b>	 <b>SURREY COUNTY COUNCIL</b> Sustainability Development Surrey Highways	Project No. <b>3282/TAN</b> Contract No. <b>TA/1009/17</b> Sheet No. <b>-</b> Classification <b>IMPLEMENTATION</b>
Rev	Description	Drawn	Sig.	Date	Chk'd	Sig.	Date	Appr'd	Sig.	Date	

1360

**KEY**

- NEW NO WAITING AT ANY TIME
- EXISTING WAITING AND PARKING RESTRICTIONS

2054

Pond

Beacon Mews

The Coach House

Little Beacon

Stable Cott

The Beacon

DORMANS HIGH STREET

DORMANS STATION ROAD

MUTTON HILL

20.0

20.0

GP LB

WILDERWICK ROAD

ROAD

50

100

S:\Cen\Traffic and Legal\Parking Team\TANDRIDGE\Review\_09-2010\Committee\Implementation\TA\_1009\_18.dwg

Rev	Description	Drawn	Sig.	Date	Chk'd	Sig.	Date	Appr'd	Sig.	Date



Checked by	CAH	Date	01/10
Originator	JP	Date	01/10
Approved by	RH	Date	01/10

**TANDRIDGE PARKING REVIEW**  
**2009/2010 PROPOSED RESTRICTIONS**

DORMANS HIGH STREET & STATION ROAD,  
 WILDERWICK ROAD, DORMANSLAND

SHEET OF



Project No.	3282/TAN
Contract No.	TA/1009/18
Classification	IMPLEMENTATION