




**KEY**

-  **NO WAITING AT ANY TIME**
-  **REVOCATION REQUIRED**
-  **EXISTING WAITING, LOADING AND PARKING RESTRICTIONS (WITH OR WITHOUT SYMBOLS)**



Notes

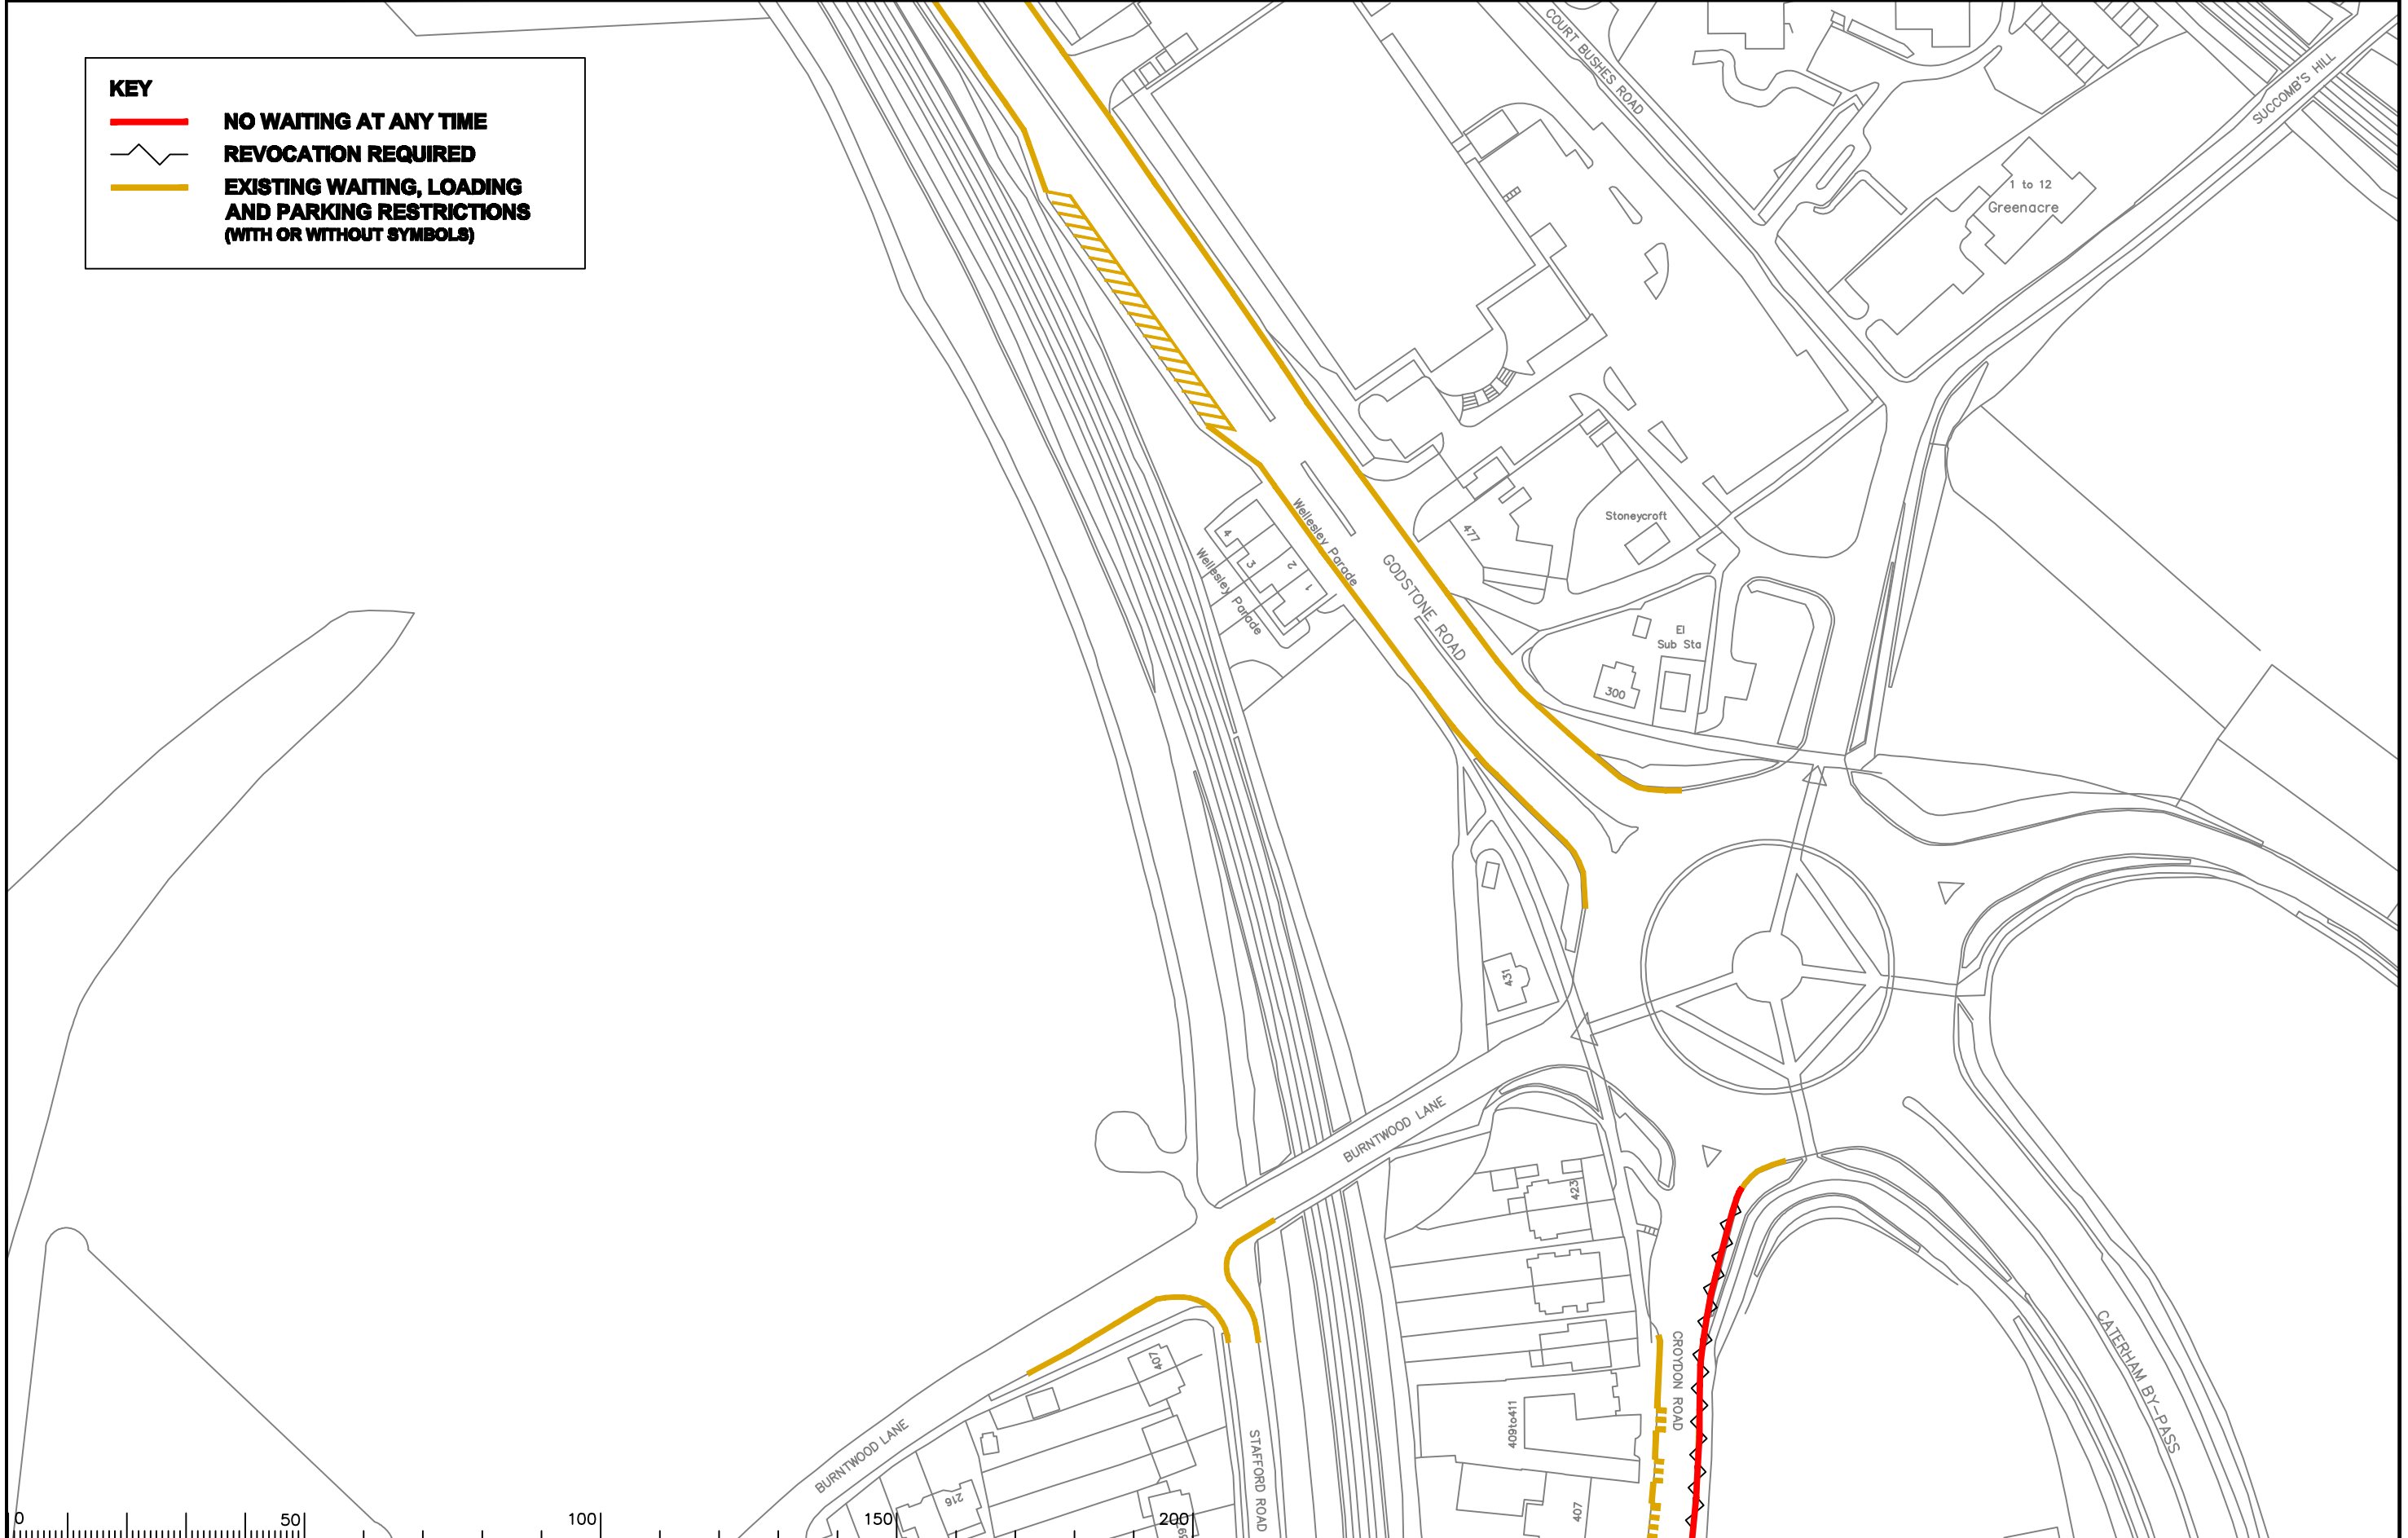Rev.	Description	Drwn	Sig.	Date	Chkd	Sig.	Date	Appr	Sig.	Date
A	SYMBOLS ADDED TO RESTRICTIONS	SDC	SDC	24.01.08	TPC	TPC	24.01.08	TPC	TPC	24.01.08
B	RESTRICTIONS ADDED	CAH	CAH	02.10	JP	JP	02.10	TPC	TPC	02.10
C	RESTRICTIONS ADDED	SDC	SDC	02.12	RH	RH	02.12	DC	DC	02.12

Drwn	Sig.	Date	Chkd	Sig.	Date	Appr	Sig.	Date
SDC	SDC	24.01.08	TPC	TPC	24.01.08	TPC	TPC	24.01.08
CAH	CAH	02.10	JP	JP	02.10	TPC	TPC	02.10
SDC	SDC	02.12	RH	RH	02.12	DC	DC	02.12

North Point

Drawn by	Sig.	Date	Checked by	Sig.	Date	Approved by	Sig.	Date
SDC	SDC	09/06	AC	AC	09/06	TPC	TPC	09/06

Project No. 3282 / TAN  
 Contract Sheet No. 2311  
 Drawing No. 2311  
 Classification ADVERTISED


**TANDRIDGE DPE  
 CATERHAM**

**IMPLEMENTED TRAFFIC ORDERS**

SHEET OF



S:\CORE\Traffic and Legal\Parking Team\TANDRIDGE\2011 Parking Review\CAD\Steve Review Drawings\3282 TAN 2311.dwg

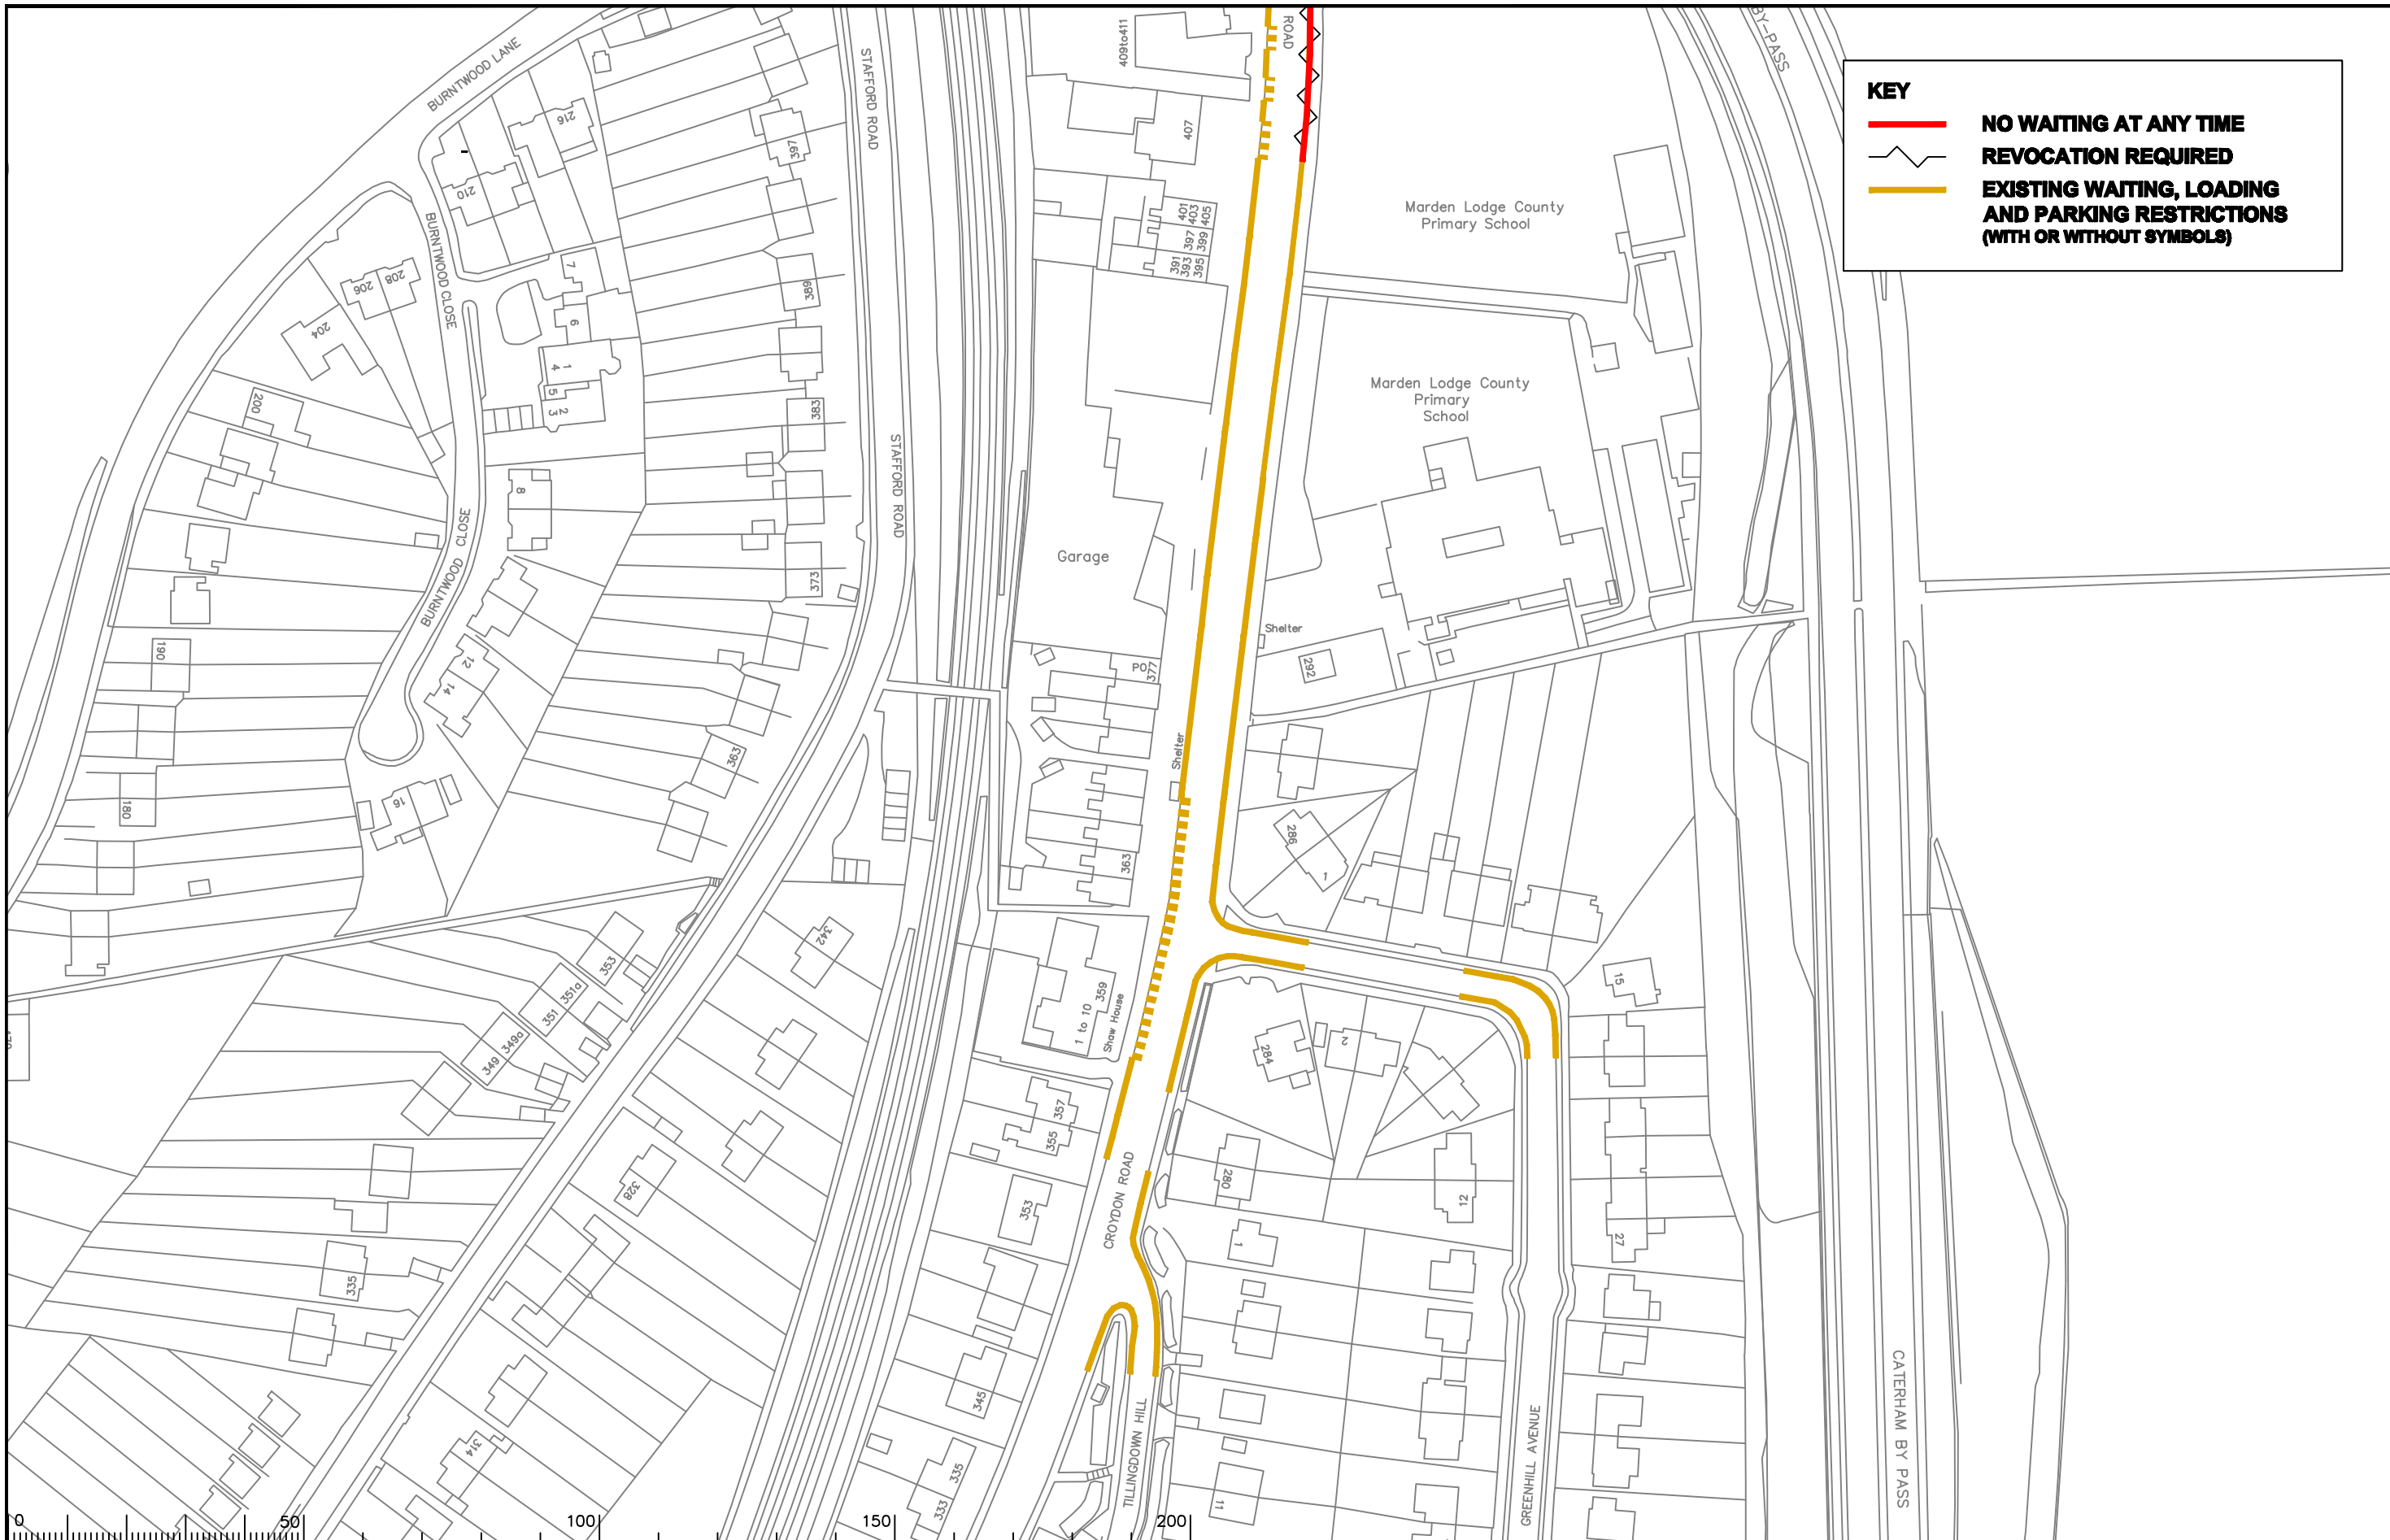

**KEY**

- NO WAITING AT ANY TIME
- REVOCATION REQUIRED
- EXISTING WAITING, LOADING AND PARKING RESTRICTIONS (WITH OR WITHOUT SYMBOLS)

Notes

Rev.	Description	Drwn	Sig.	Date	Chkd	Sig.	Date	Appr	Sig.	Date
A	SYMBOLS ADDED TO RESTRICTIONS	SDC	SDC	24.01.08	TPC	TPC	24.01.08	TPC	TPC	24.01.08
B	RESTRICTIONS ADDED / AMENDED	SDC	SDC	10.08.08	TPC	TPC	10.08.08	TPC	TPC	10.08.08
C	RESTRICTIONS ADDED	SDC	SDC	02.12	RH	RH	02.12	DC	DC	02.12

North Point

Drawn by	SDC	Sig.	SDC	Date	09/06
Checked by	AC	Sig.	AC	Date	09/06
Approved by	TPC	Sig.	TPC	Date	09/06


Project  
**TANDRIDGE DPE  
 CATERHAM**  
 Drawing  
**IMPLEMENTED TRAFFIC ORDERS**

**SURREY  
 COUNTY COUNCIL**  
Unit of Government  
 Local Authority  
 SURREY, ENGLAND


Project No. <b>3282 / TAN</b>	Contract Sheet No.	Rev. <b>C</b>
Drawing No. <b>2312</b>	Classification <b>AS MADE</b>	


SHEET OF


S:\CORE\Traffic and Legal\Parking Team\TANDRIDGE\2011 Parking Review\CAD\Steve Review Drawings\3282 TAN 2312.dwg

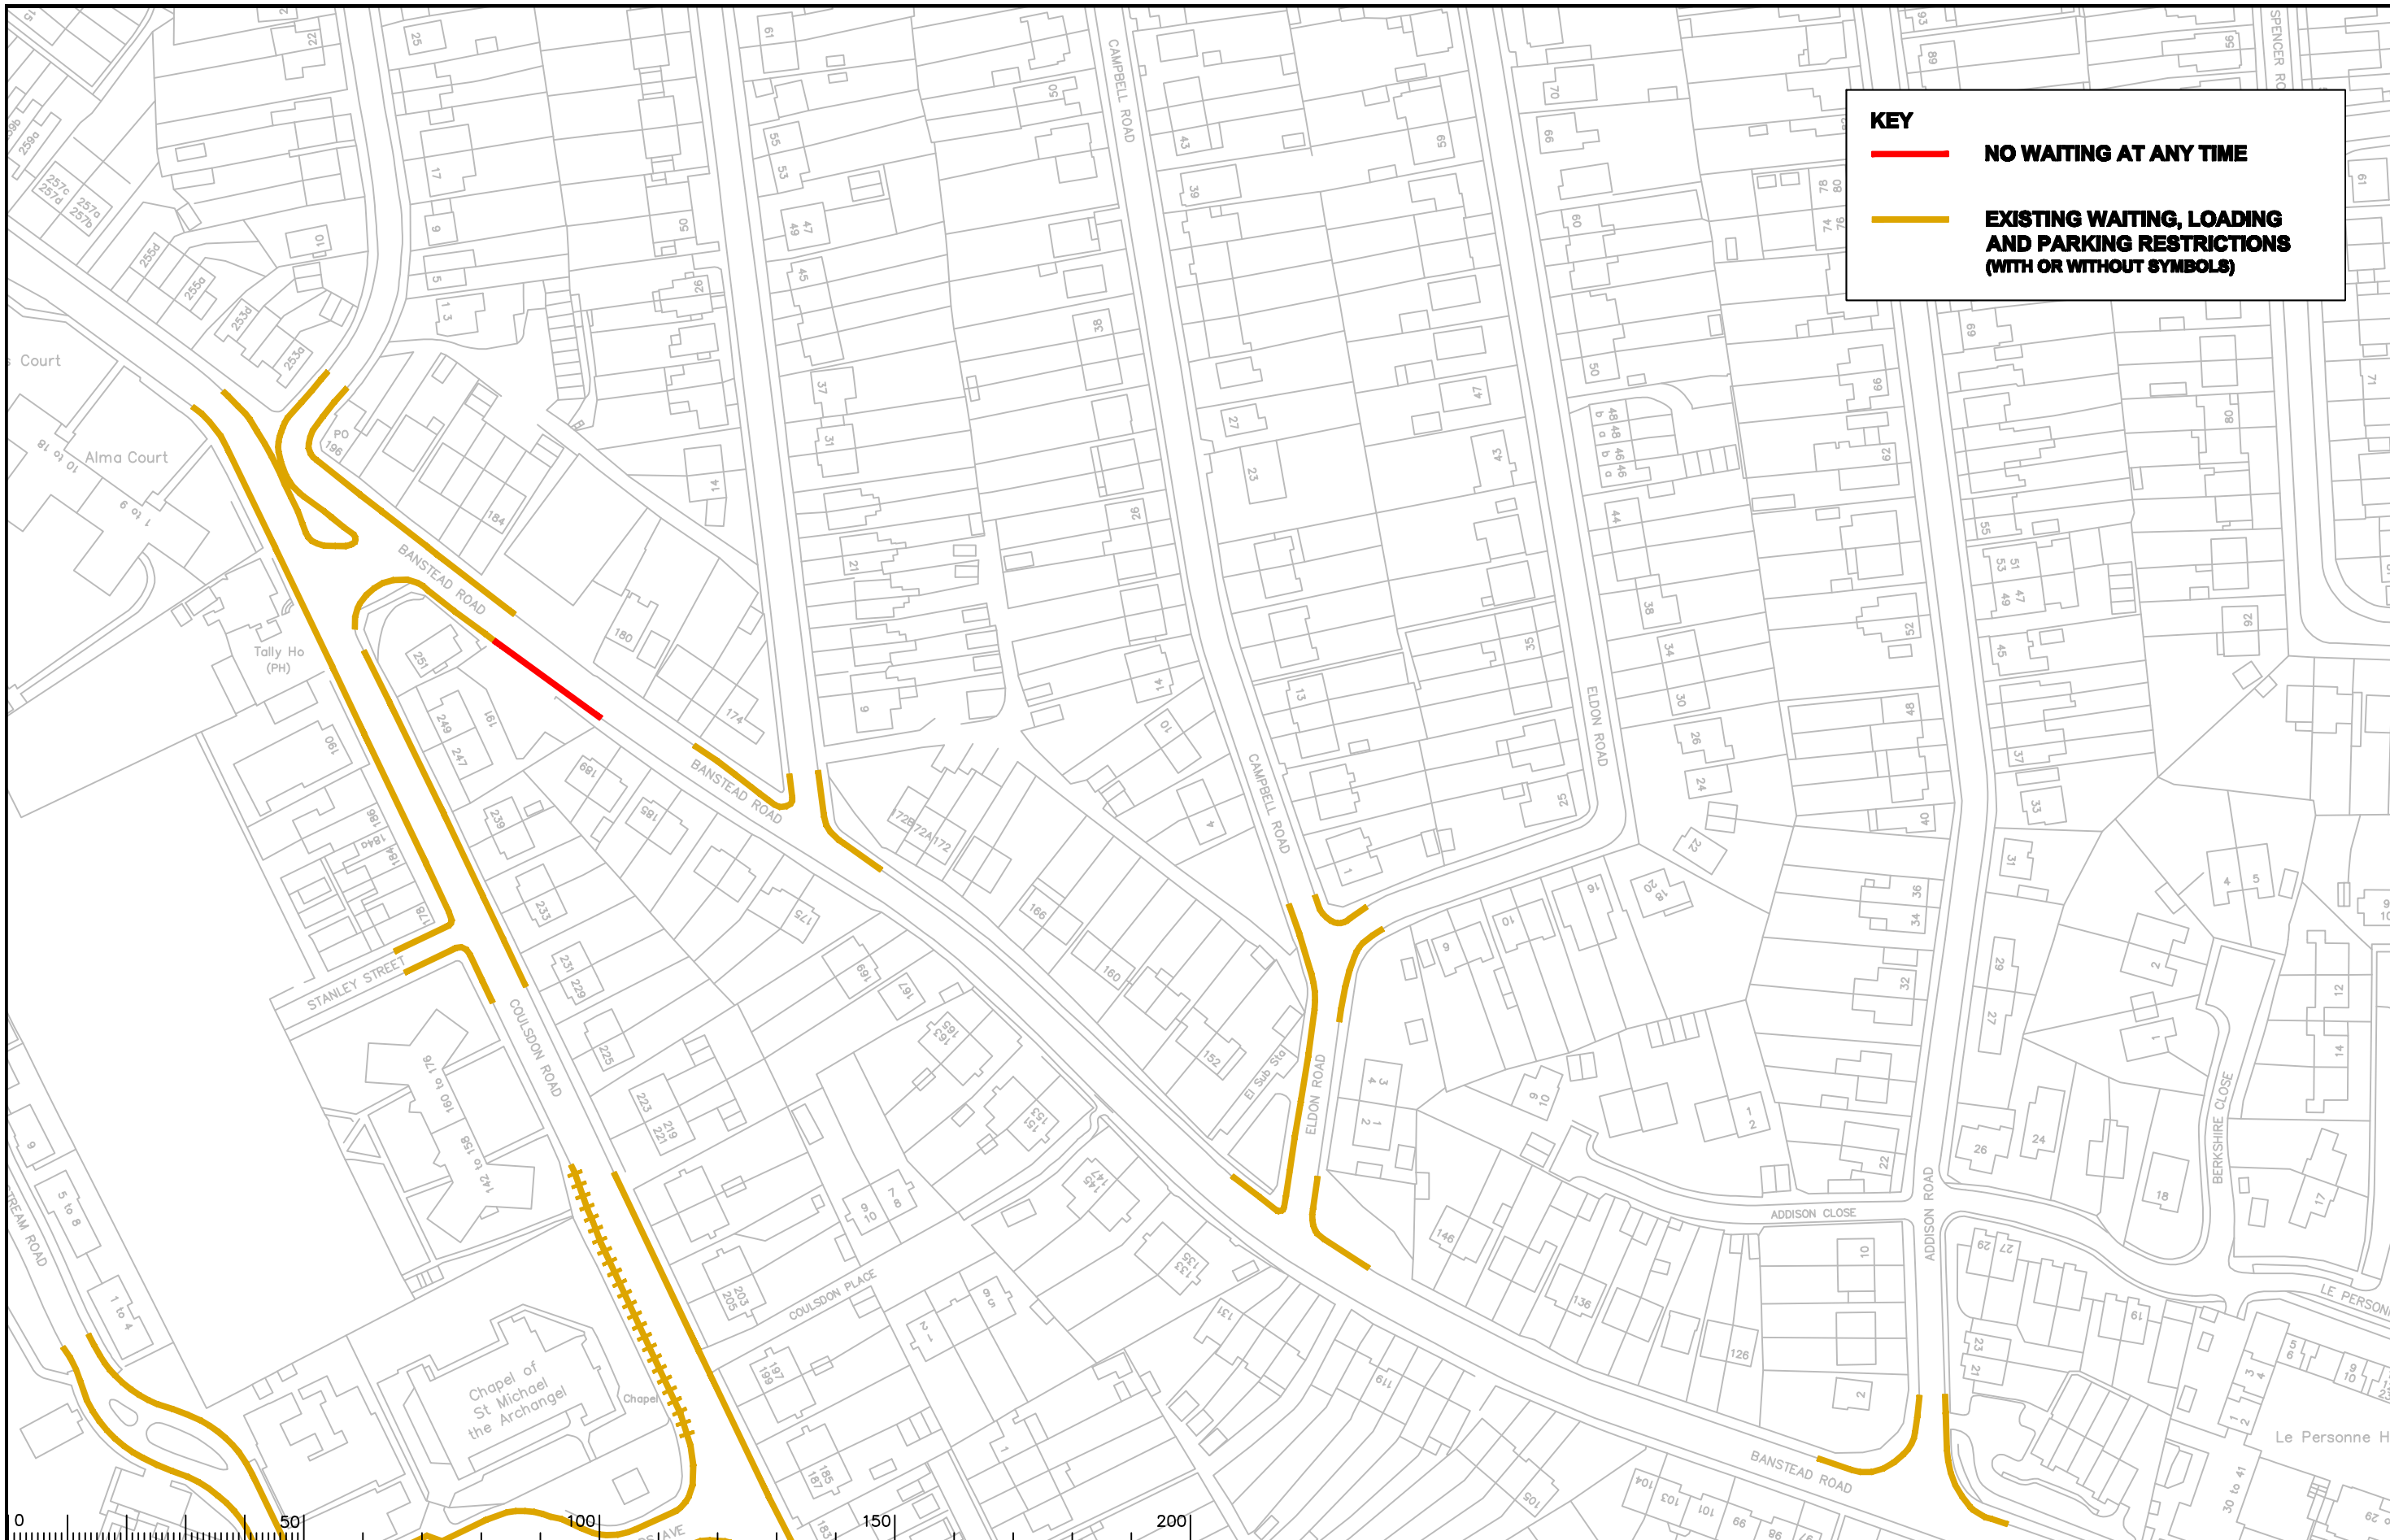

**KEY**

 **NO WAITING AT ANY TIME**

 **EXISTING WAITING, LOADING AND PARKING RESTRICTIONS (WITH OR WITHOUT SYMBOLS)**

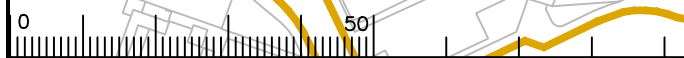

Notes

Rev.	Description	Drwn	Sig.	Date	Chkd	Sig.	Date	Appr	Sig.	Date
A	RESTRICTIONS ADDED	CAH	CAH	02.10	JP	JP	02.10	TPC	TPC	02.10
B	RESTRICTIONS ADDED	CAH	CAH	10.10	JP	JP	10.10	TPC	TPC	10.10
C	RESTRICTIONS ADDED	SDC	SDC	02.12	RH	RH	02.12	DC	DC	02.12

North Point


Based upon the Ordnance Survey mapping with the permission of the Controller of Her Majesty's Stationary Office © Crown copyright. Unauthorised reproduction infringes Crown copyright and may lead to prosecution or other proceedings. Surrey County Council LA 078872 2553.

Drawn by	SDC	Sig.	SDC	Date	09/06
Checked by	AC	Sig.	AC	Date	09/06
Approved by	TPC	Sig.	TPC	Date	09/06

**TANDRIDGE DPE  
CATERHAM ON THE HILL**

**IMPLEMENTED TRAFFIC ORDERS**

SHEET OF




**SURREY COUNTY COUNCIL**

Project No. **3282 / TAN**

Contract Sheet No. **2318**

Rev. **C**

Classification **ADVERTISED**

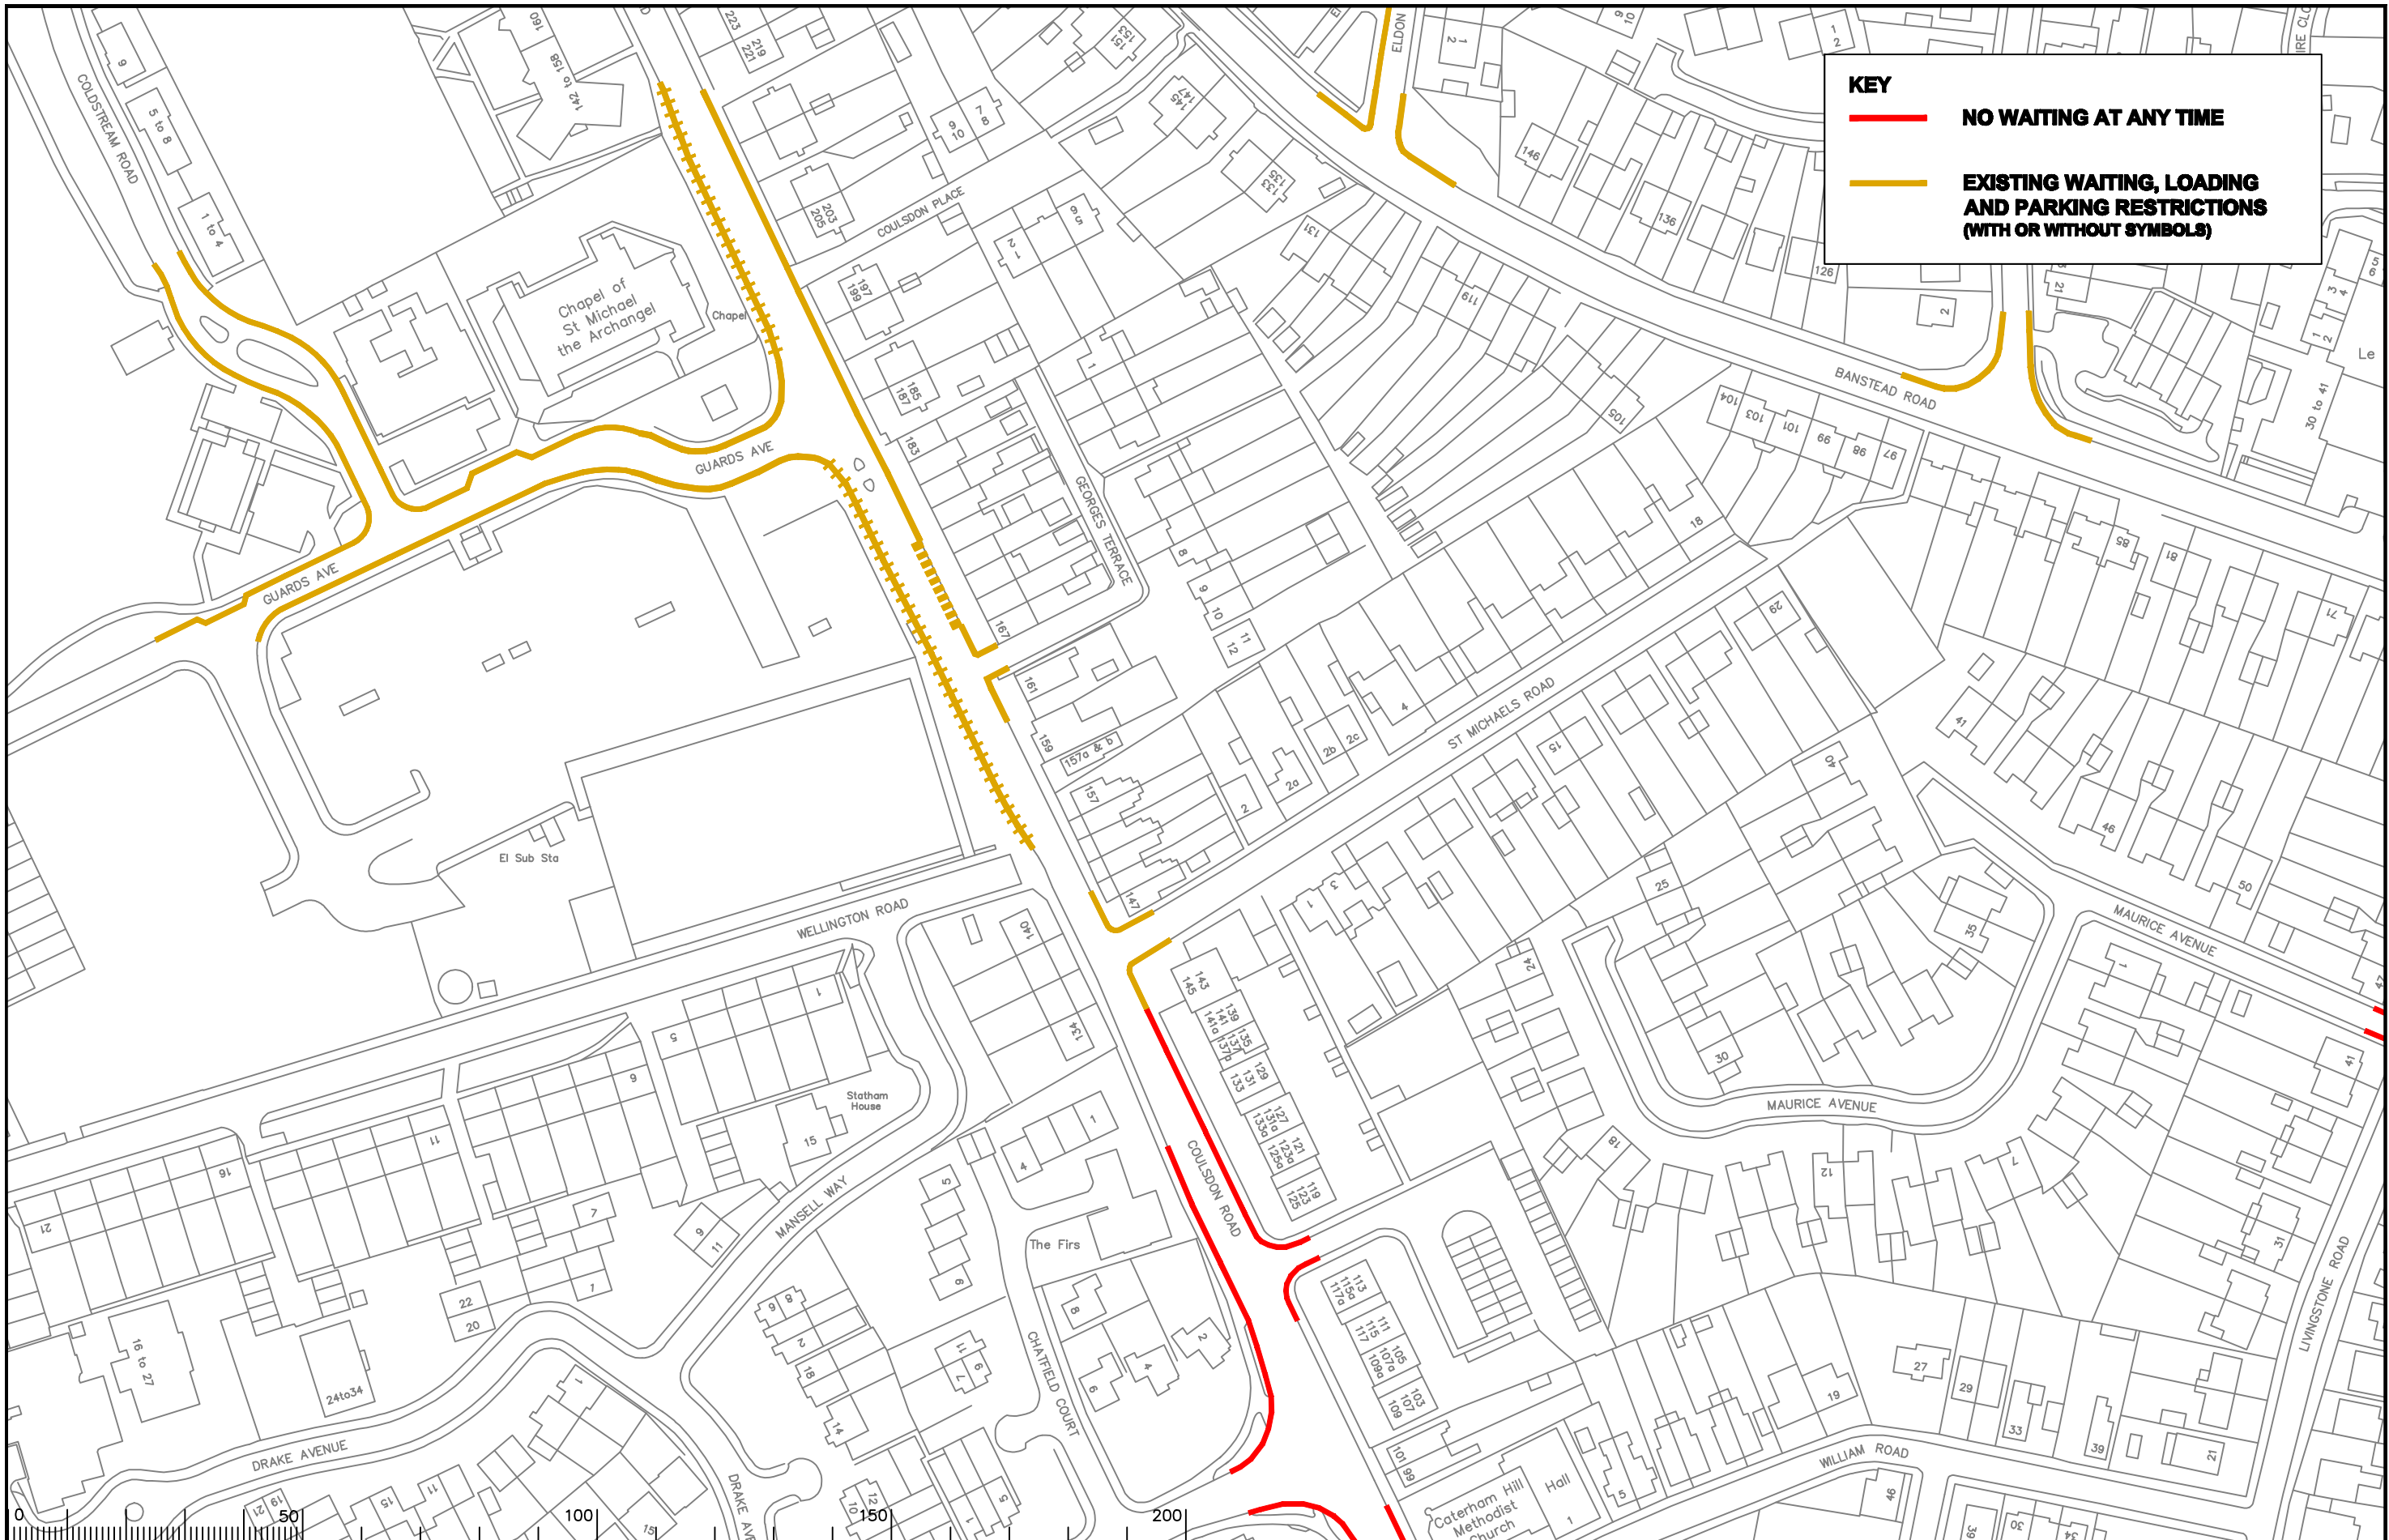

**KEY**

**NO WAITING AT ANY TIME**

**EXISTING WAITING, LOADING AND PARKING RESTRICTIONS (WITH OR WITHOUT SYMBOLS)**

Notes

Rev.	Description	Drwn	Sig.	Date	Chkd	Sig.	Date	Appr	Sig.	Date
A	SYMBOLS ADDED TO RESTRICTIONS	SDC	SDC	24.01.08	TPC	TPC	24.01.08	TPC	TPC	24.01.08
B	RESTRICTIONS ADDED	CAH	CAH	02.10	JP	JP	02.10	TPC	TPC	02.10
C	RESTRICTIONS ADDED	SDC	SDC	02.12	RH	RH	02.12	DC	DC	02.12

Checked by	Sig.	Date
SDC	SDC	09/06
AC	AC	09/06
TPC	TPC	09/06

Project  
**TANDRIDGE DPE**  
**CATERHAM ON THE HILL**  
**IMPLEMENTED TRAFFIC ORDERS**

**SURREY COUNTY COUNCIL**

Project No. **3282 / TAN**


Contract Sheet No. **2319**

Rev. **C**

Classification **ADVERTISED**

S:\CORE\Traffic and Legal\Parking Team\TANDRIDGE\2011 Parking Review\CAD\Steve Review Drawings\3282 TAN 2319 Rev C.dwg



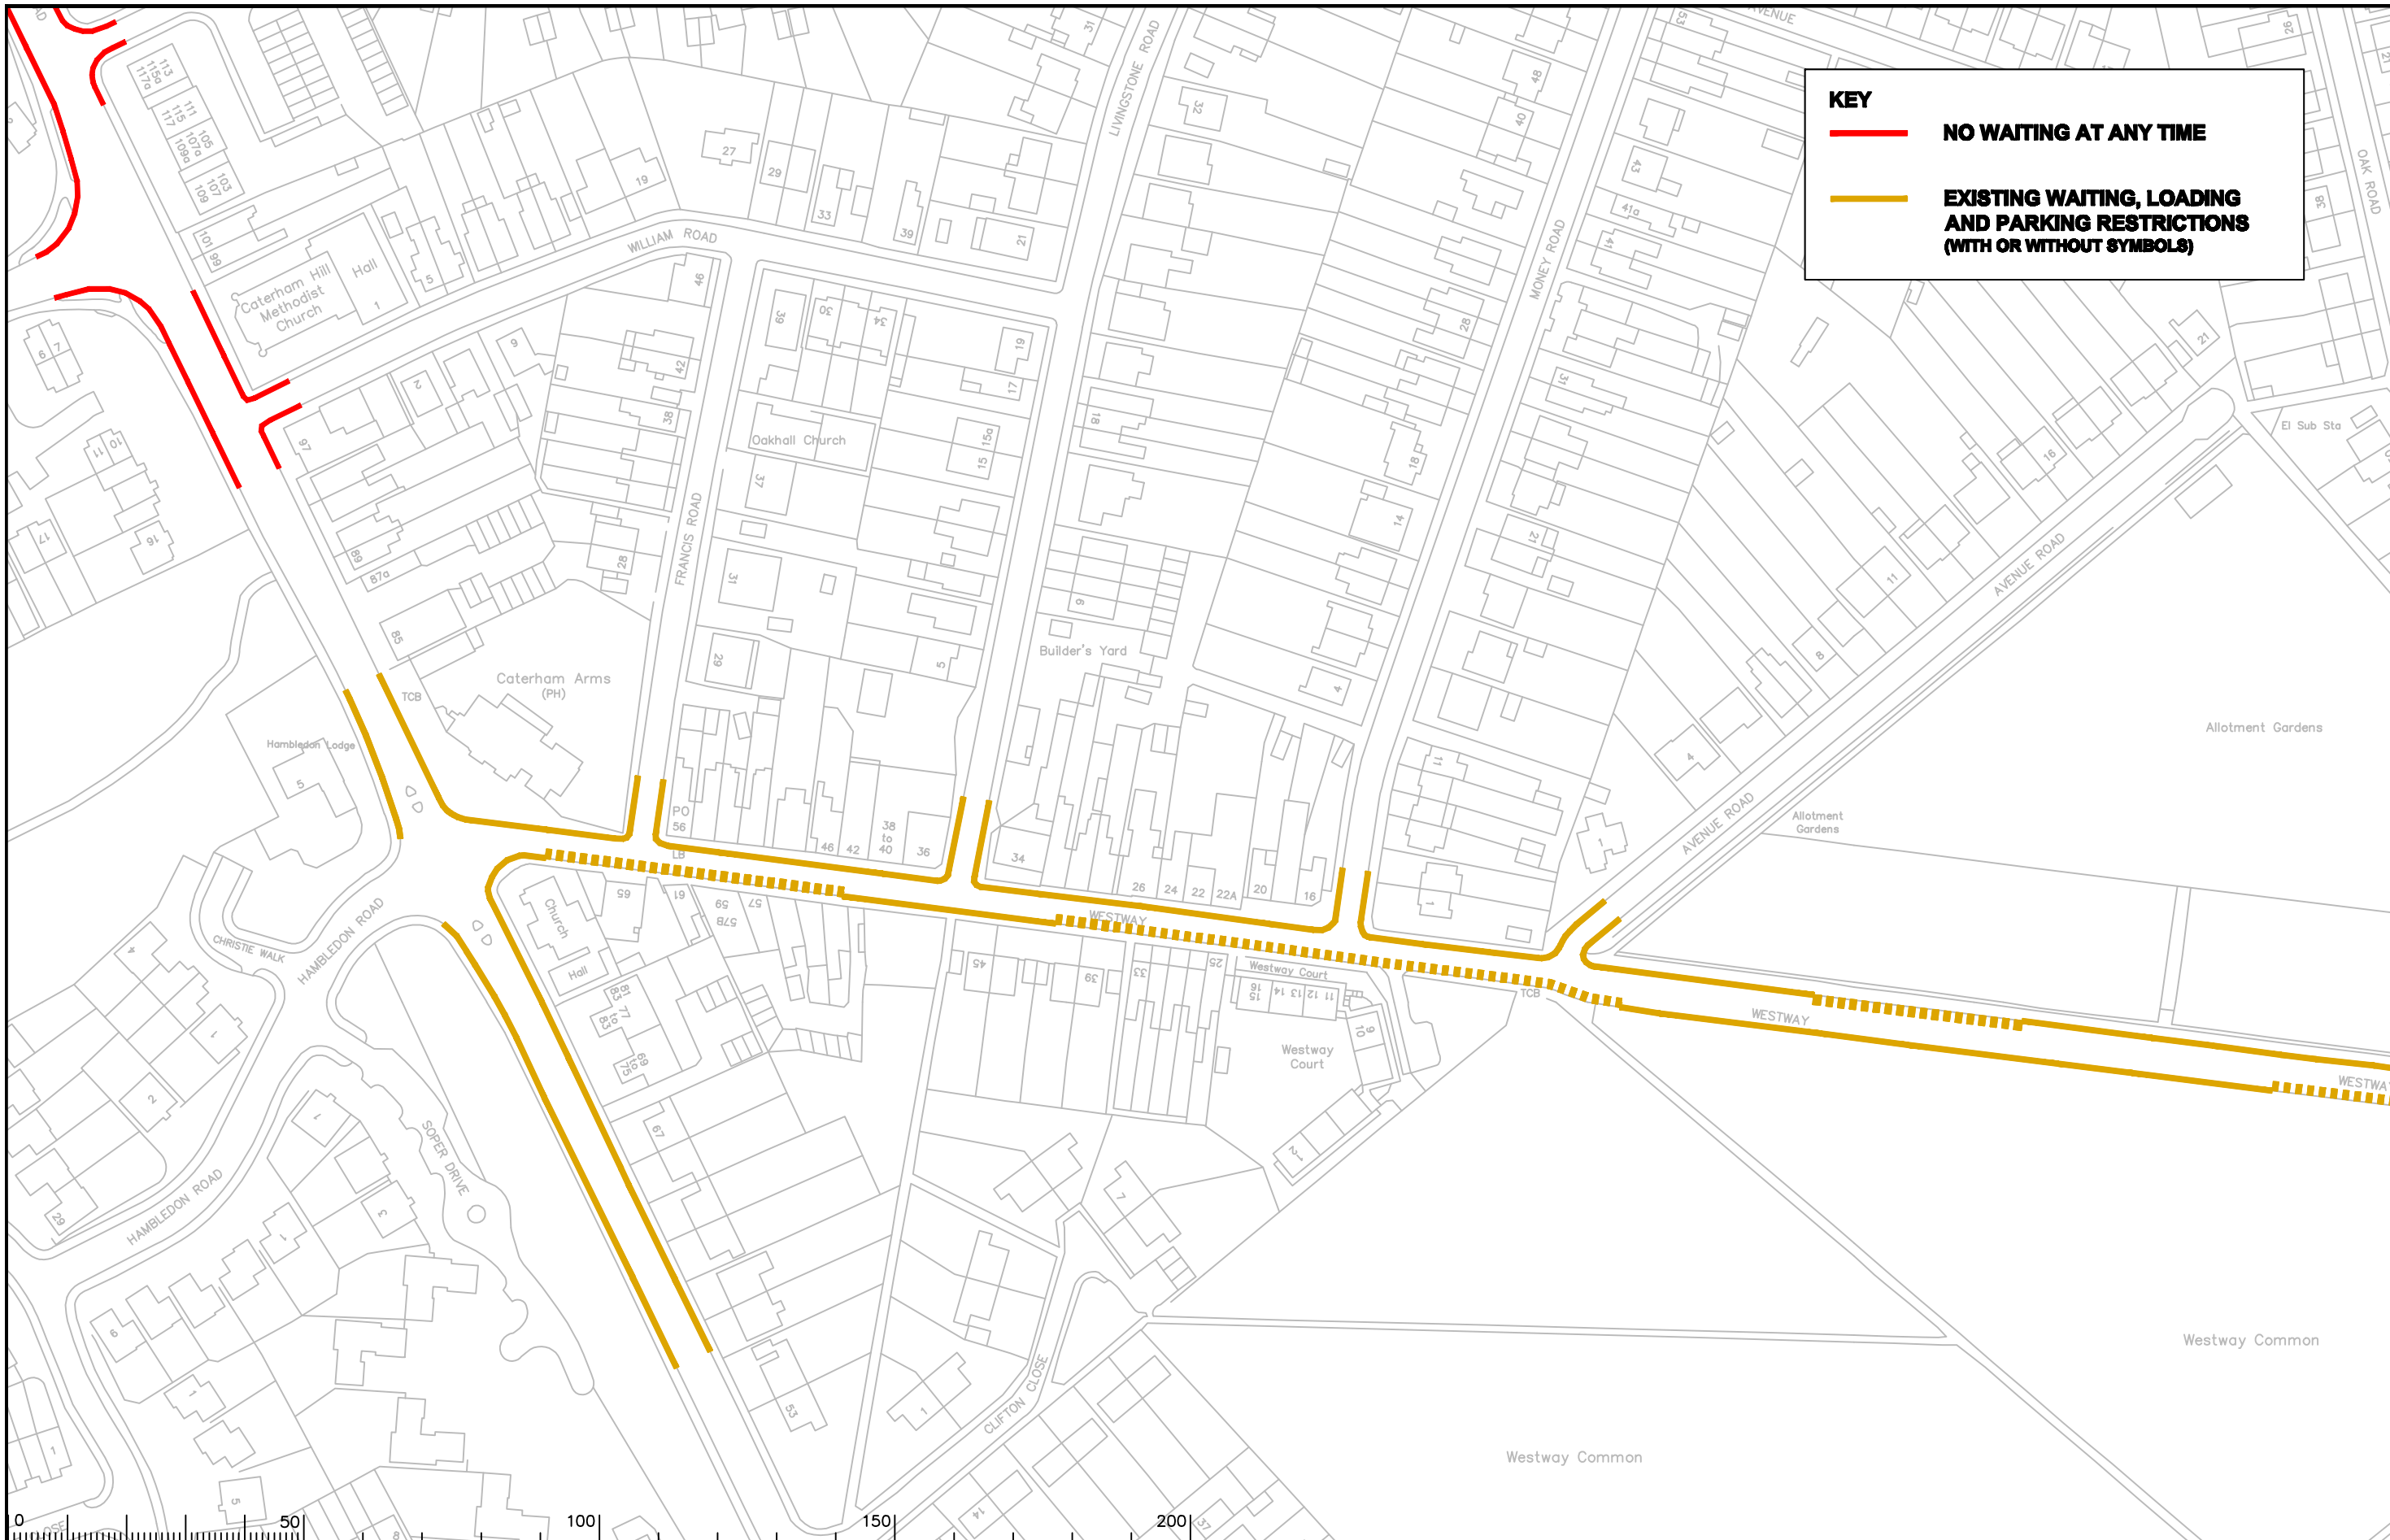

**KEY**

**—** NO WAITING AT ANY TIME

**—** EXISTING WAITING, LOADING AND PARKING RESTRICTIONS (WITH OR WITHOUT SYMBOLS)



Notes

Rev.	Description	Drwn	Sig.	Date	Chkd	Sig.	Date	Appr	Sig.	Date
A	SYMBOLS ADDED TO RESTRICTIONS	SDC	SDC	24.01.08	TPC	TPC	24.01.08	TPC	TPC	24.01.08
B	RESTRICTIONS ADDED	SDC	SDC	02.12	RH	RH	02.12	DC	DC	02.12

North Point

Drawn by	SDC	Sig.	SDC	Date	09/06
Checked by	AC	Sig.	AC	Date	09/06
Approved by	TPC	Sig.	TPC	Date	09/06

Project

**TANDRIDGE DPE  
CATERHAM ON THE HILL**

Drawing

**IMPLEMENTED TRAFFIC ORDERS**

SHEET OF


**SURREY COUNTY COUNCIL**

Project No. **3282 / TAN**

Contract Sheet No. **2321**

Rev. **B**

Classification **ADVERTISED**

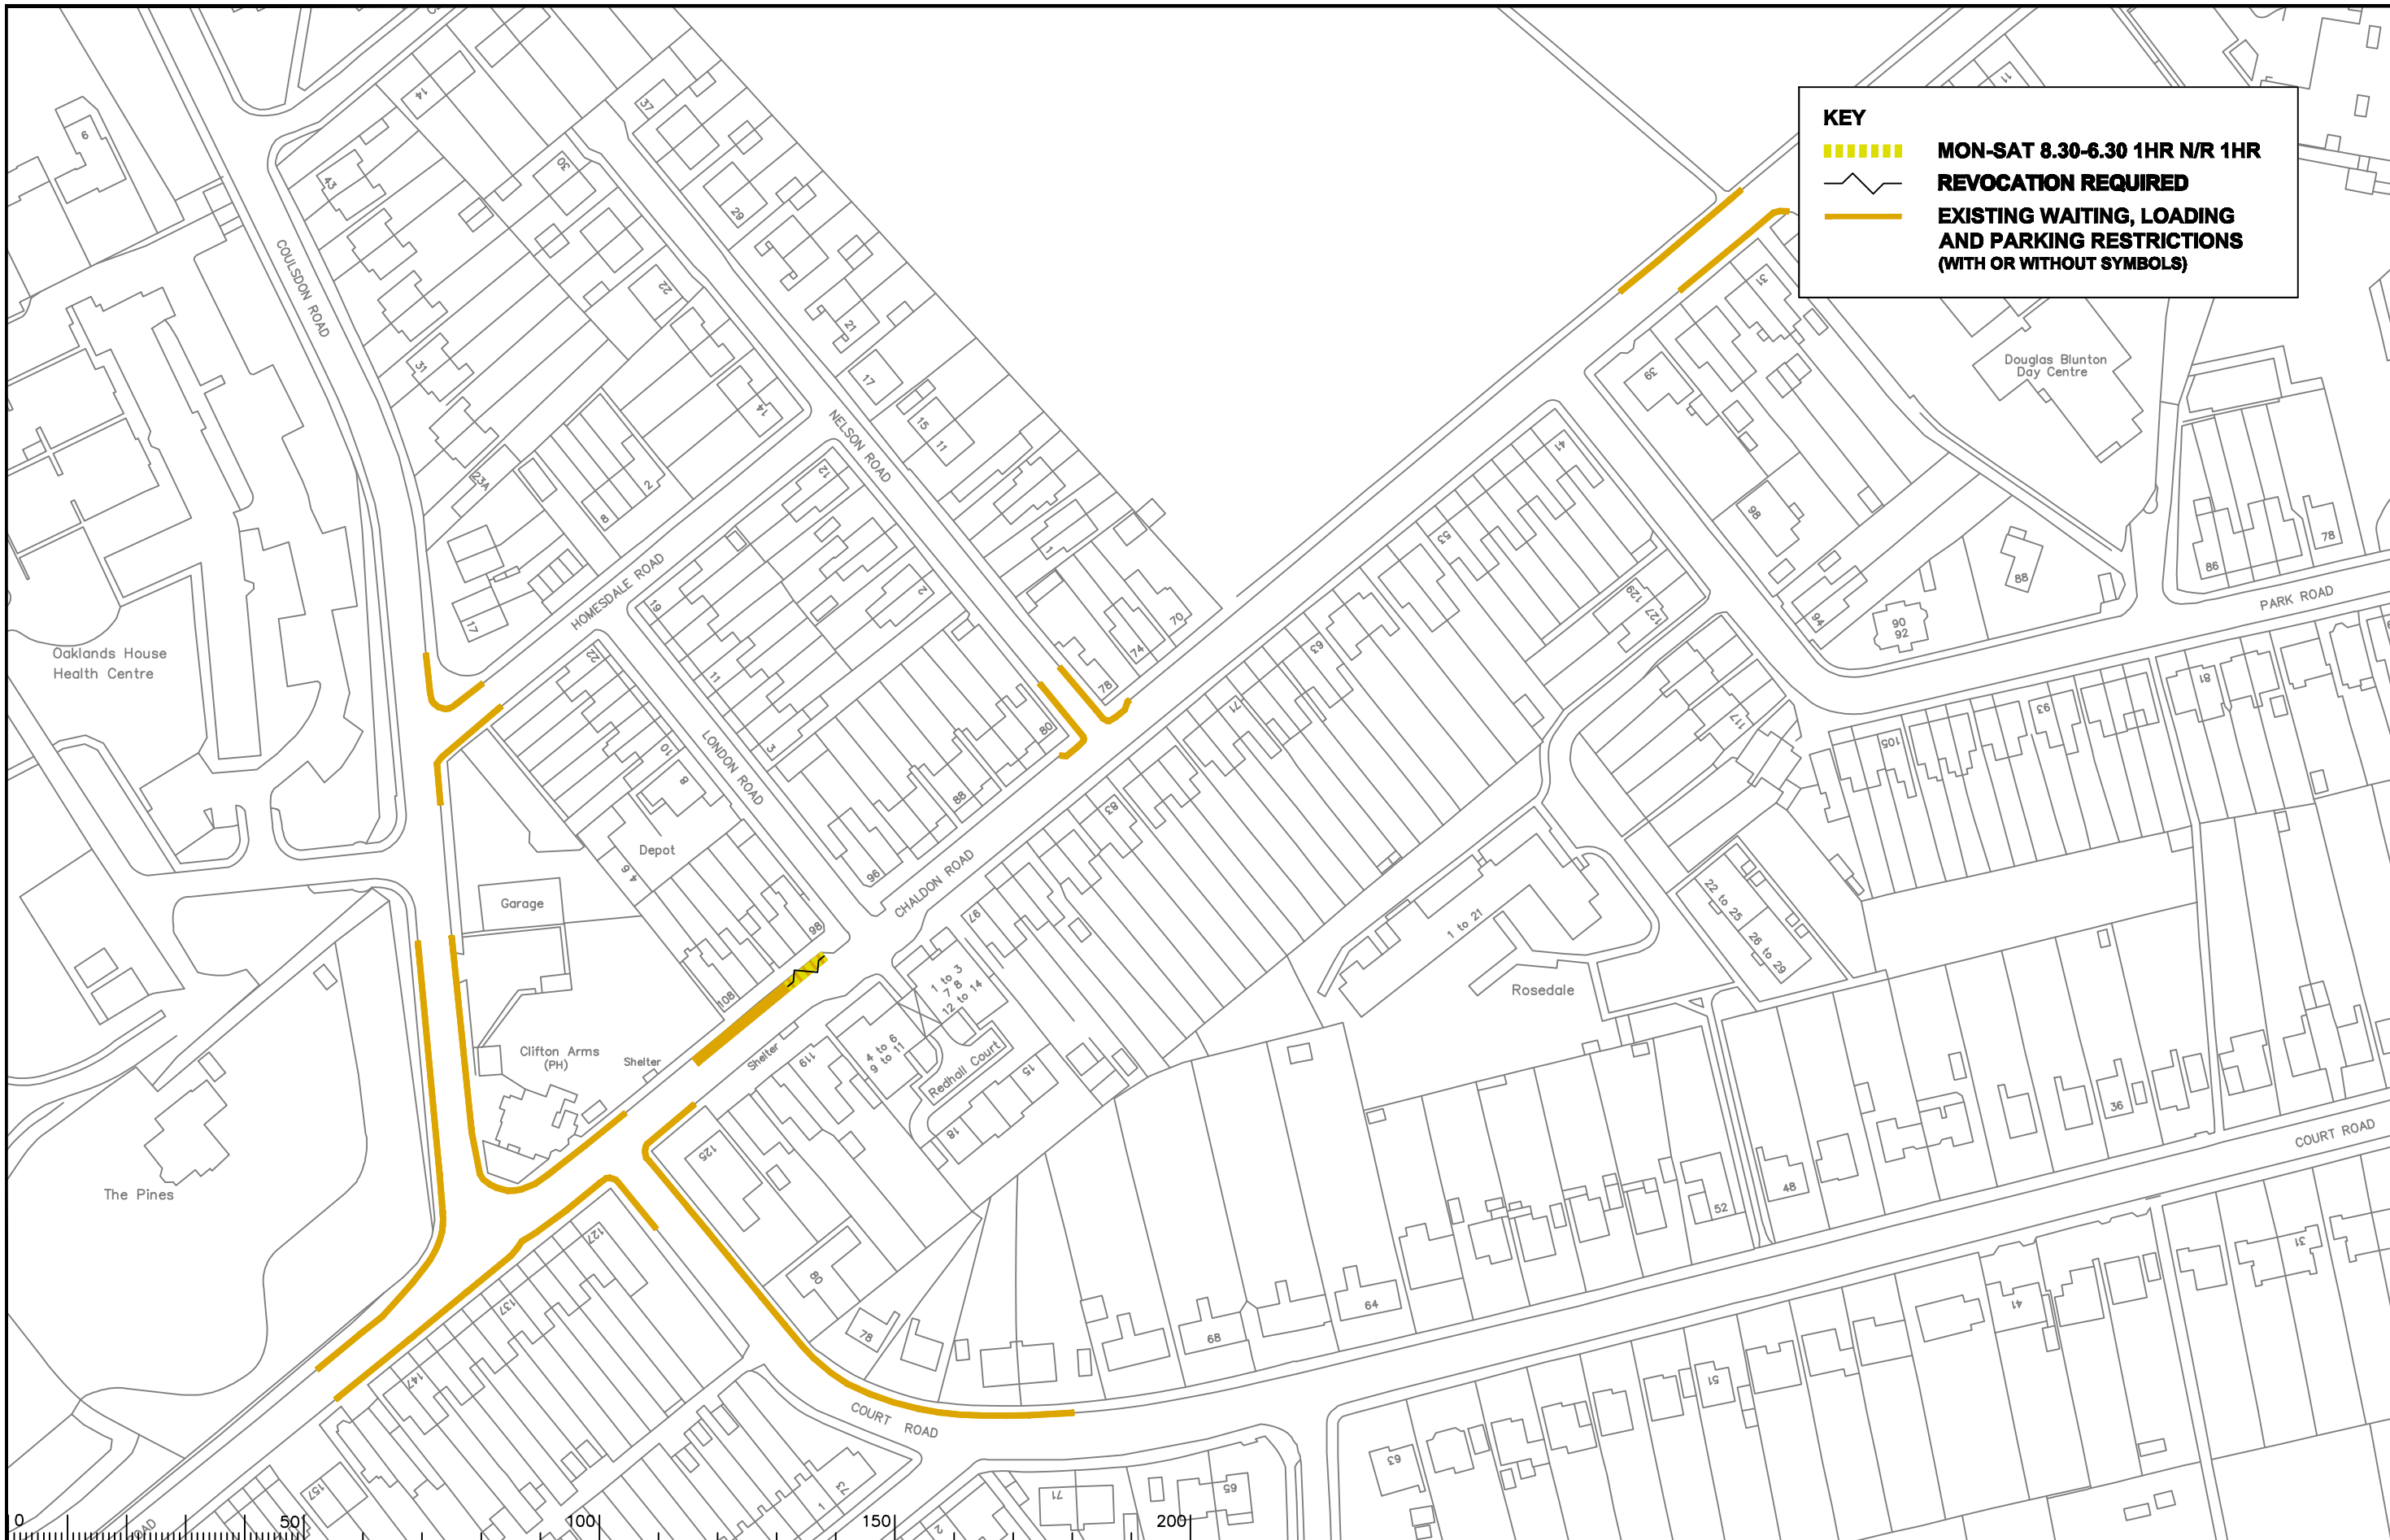

**KEY**

- MON-SAT 8.30-6.30 1HR N/R 1HR**
- REVOCATION REQUIRED**
- EXISTING WAITING, LOADING AND PARKING RESTRICTIONS (WITH OR WITHOUT SYMBOLS)**

Notes

Rev.	Description	Drwn	Sig.	Date	Chkd	Sig.	Date	Appr	Sig.	Date
A	SYMBOLS ADDED TO RESTRICTIONS	SDC	SDC	24.01.08	TPC	TPC	24.01.08	TPC	TPC	24.01.08
B	RESTRICTIONS ADDED / AMENDED	SDC	SDC	10.06.08	TPC	TPC	10.06.08	TPC	TPC	10.06.08
C	RESTRICTIONS ADDED	SDC	SDC	02.12	RH	RH	02.12	DC	DC	02.12

North Point

Based upon the Ordnance Survey mapping with the permission of the Controller of Her Majesty's Stationary Office © Crown copyright. Unauthorised reproduction infringes Crown copyright and may lead to prosecution or other proceedings.  
Surrey County Council LA 078872 2553.

Drawn by	SDC	Sig.	SDC	Date	09/06
Checked by	AC	Sig.	AC	Date	09/06
Approved by	TPC	Sig.	TPC	Date	09/06


**TANDRIDGE DPE  
CATERHAM ON THE HILL**

**IMPLEMENTED TRAFFIC ORDERS**

**SURREY COUNTY COUNCIL**  
Environment  
Head of Engineering  
CLM, SLM, FLM

Project No.	3282 / TAN
Contract Sheet No.	
Drawing No.	2323
Rev.	C
Classification	AS MADE

SHEET OF

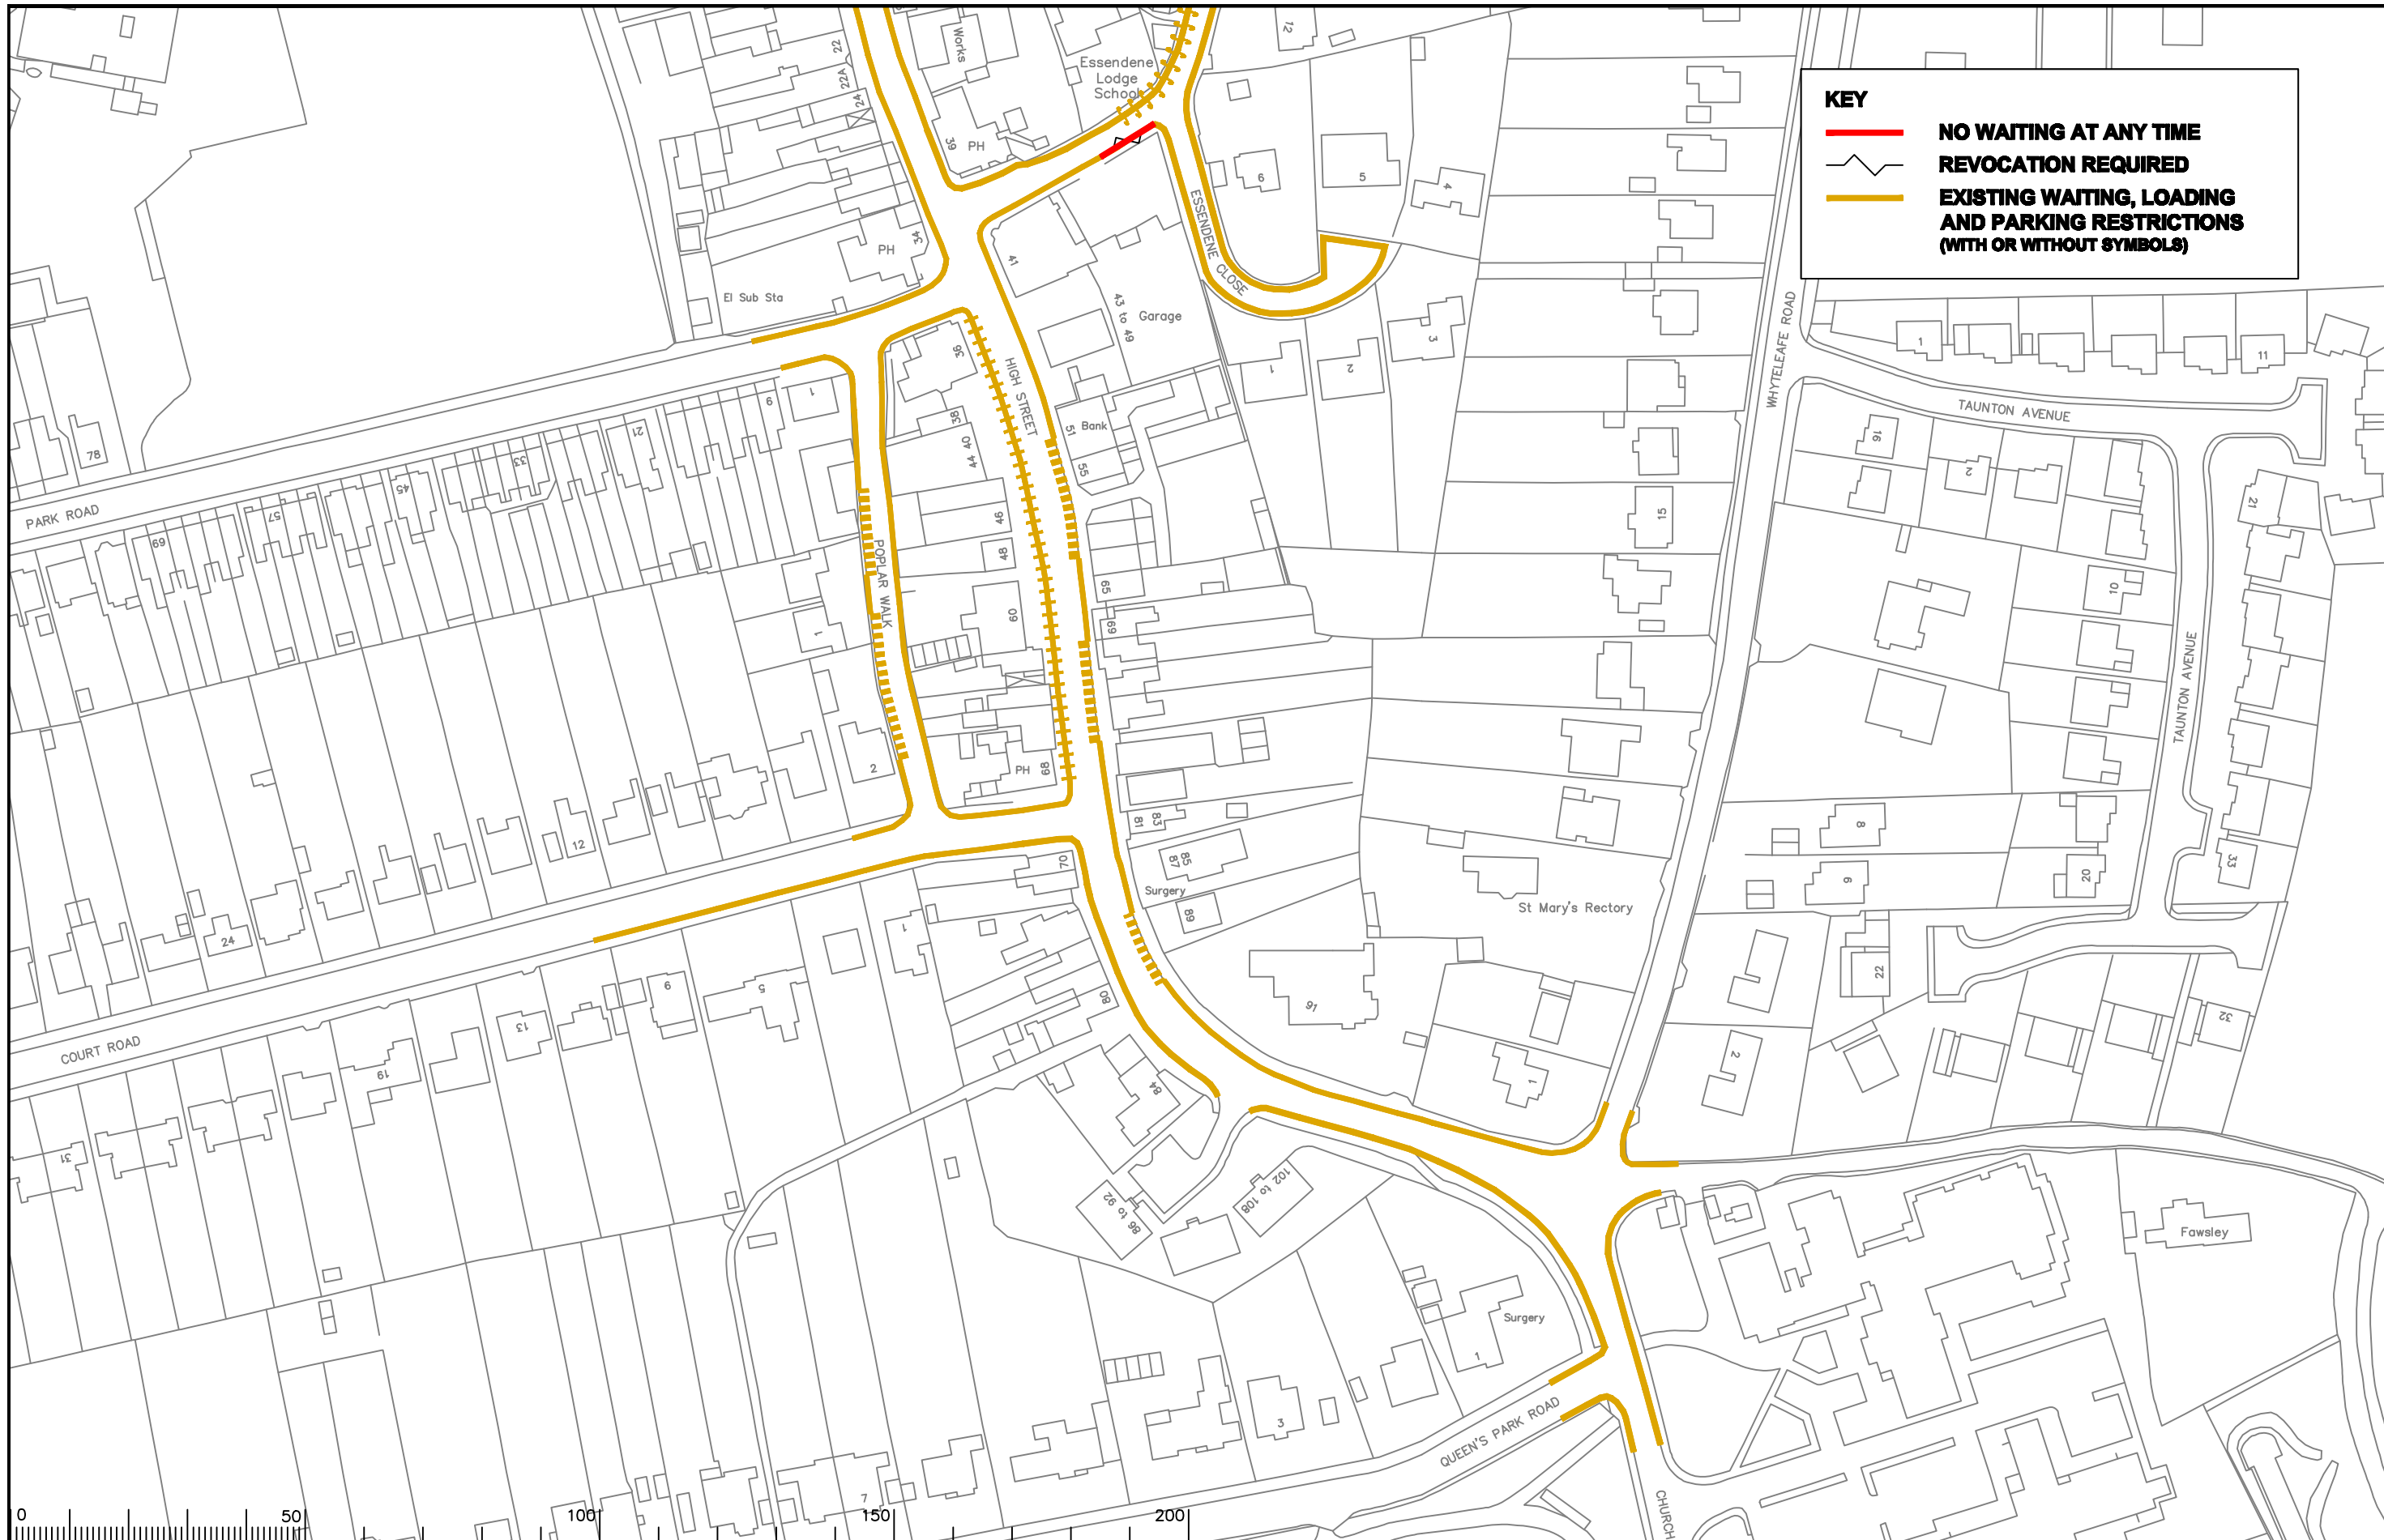

**KEY**

- **NO WAITING AT ANY TIME**
- ~ **REVOCATION REQUIRED**
- **EXISTING WAITING, LOADING AND PARKING RESTRICTIONS (WITH OR WITHOUT SYMBOLS)**

Notes

Rev.	Description	Drwn	Sig.	Date	Chkd	Sig.	Date	Appr	Sig.	Date
A	SYMBOLS ADDED TO RESTRICTIONS	SDC	SDC	24.01.08	TPC	TPC	24.01.08	TPC	TPC	24.01.08
B	RESTRICTIONS ADDED / AMENDED	SDC	SDC	10.06.08	TPC	TPC	10.06.08	TPC	TPC	10.06.08
C	RESTRICTIONS ADDED	SDC	SDC	02.12	RH	RH	02.12	DC	DC	02.12

North Point			
Drawn by	SDC	Sig.	SDC
Checked by originator	AC	Sig.	AC
Approved by	TPC	Sig.	TPC


Project No. 3282 / TAN  
 Contract Sheet No. 2324  
 Drawing No. 2324  
 Rev. C  
 Classification ADVERTISED

TANDRIDGE DPE  
 CATERHAM ON THE HILL  
 IMPLEMENTED TRAFFIC ORDERS


SHEET OF


**SURREY COUNTY COUNCIL**  
 Environment  
 Head of Engineering  
 S.A., S.M., S.D., F.A.S.T.



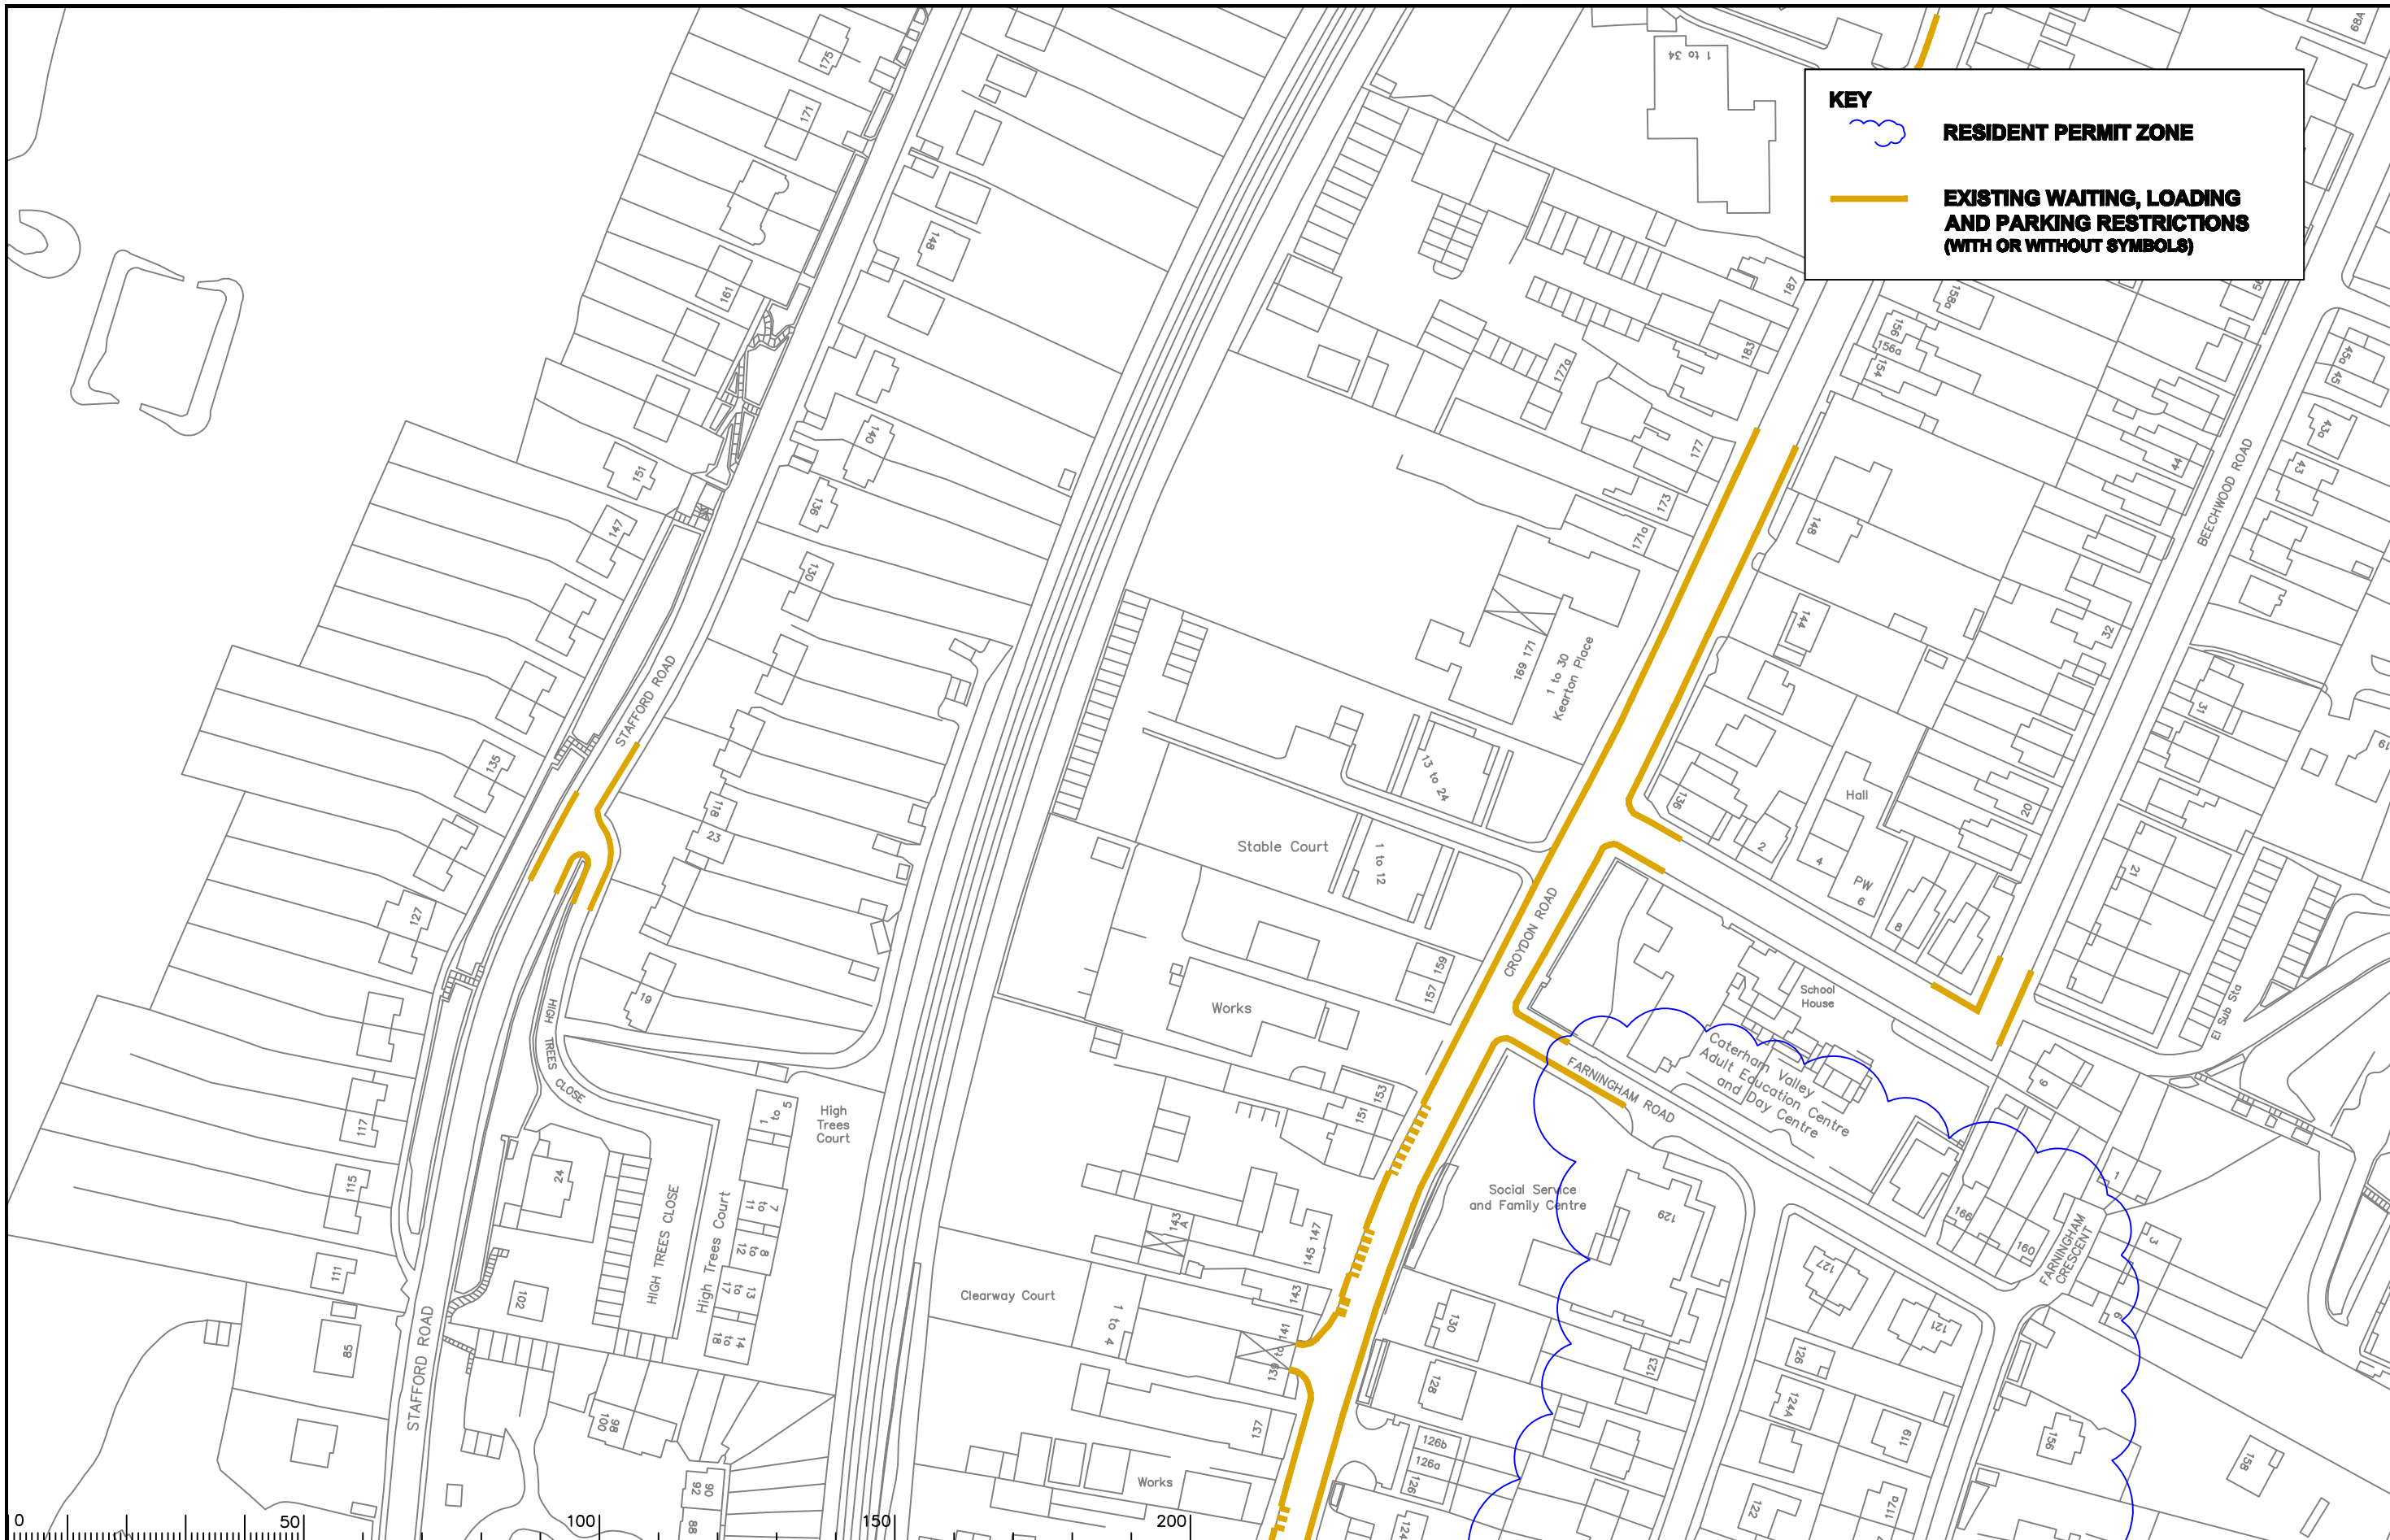

**KEY**

 **RESIDENT PERMIT ZONE**

 **EXISTING WAITING, LOADING AND PARKING RESTRICTIONS (WITH OR WITHOUT SYMBOLS)**



Notes

Rev.	Description	Drwn	Sig.	Date	Chkd	Sig.	Date	Appr	Sig.	Date
A	SYMBOLS ADDED TO RESTRICTIONS	SDC	SDC	24.01.08	TPC	TPC	24.01.08	TPC	TPC	24.01.08
B	RESTRICTIONS ADDED	CAH	CAH	02.10	JP	JP	02.10	TPC	TPC	02.10
C	RESTRICTIONS ADDED	SDC	SDC	02.12	RH	RH	02.12	DC	DC	02.12

Drwn	Sig.	Date	Chkd	Sig.	Date	Appr	Sig.	Date
SDC	SDC	24.01.08	TPC	TPC	24.01.08	TPC	TPC	24.01.08
CAH	CAH	02.10	JP	JP	02.10	TPC	TPC	02.10
SDC	SDC	02.12	RH	RH	02.12	DC	DC	02.12

North Point

Drawn by	Sig.	Date	Checked by	Sig.	Date	Approved by	Sig.	Date
SDC	SDC	09/06	AC	AC	09/06	TPC	TPC	09/06

Project  
**TANDRIDGE DPE  
CATERHAM**

Implemented Traffic Orders

SHEET OF

**SURREY COUNTY COUNCIL**

Project No. **3282 / TAN**





Contract Sheet No. **2327**


Rev. **C**

Classification **ADVERTISED**

S:\CORE\Traffic and Legal\Parking Team\TANDRIDGE\2011 Parking Review\CAD\Steve Review\Ben\14150282 TAN 2327 C.dwg

**KEY**

-  **NO WAITING AT ANY TIME**
-  **RESIDENT PERMIT SCHEME**
-  **REVOCATION REQUIRED**
-  **EXISTING WAITING, LOADING AND PARKING RESTRICTIONS (WITH OR WITHOUT SYMBOLS)**

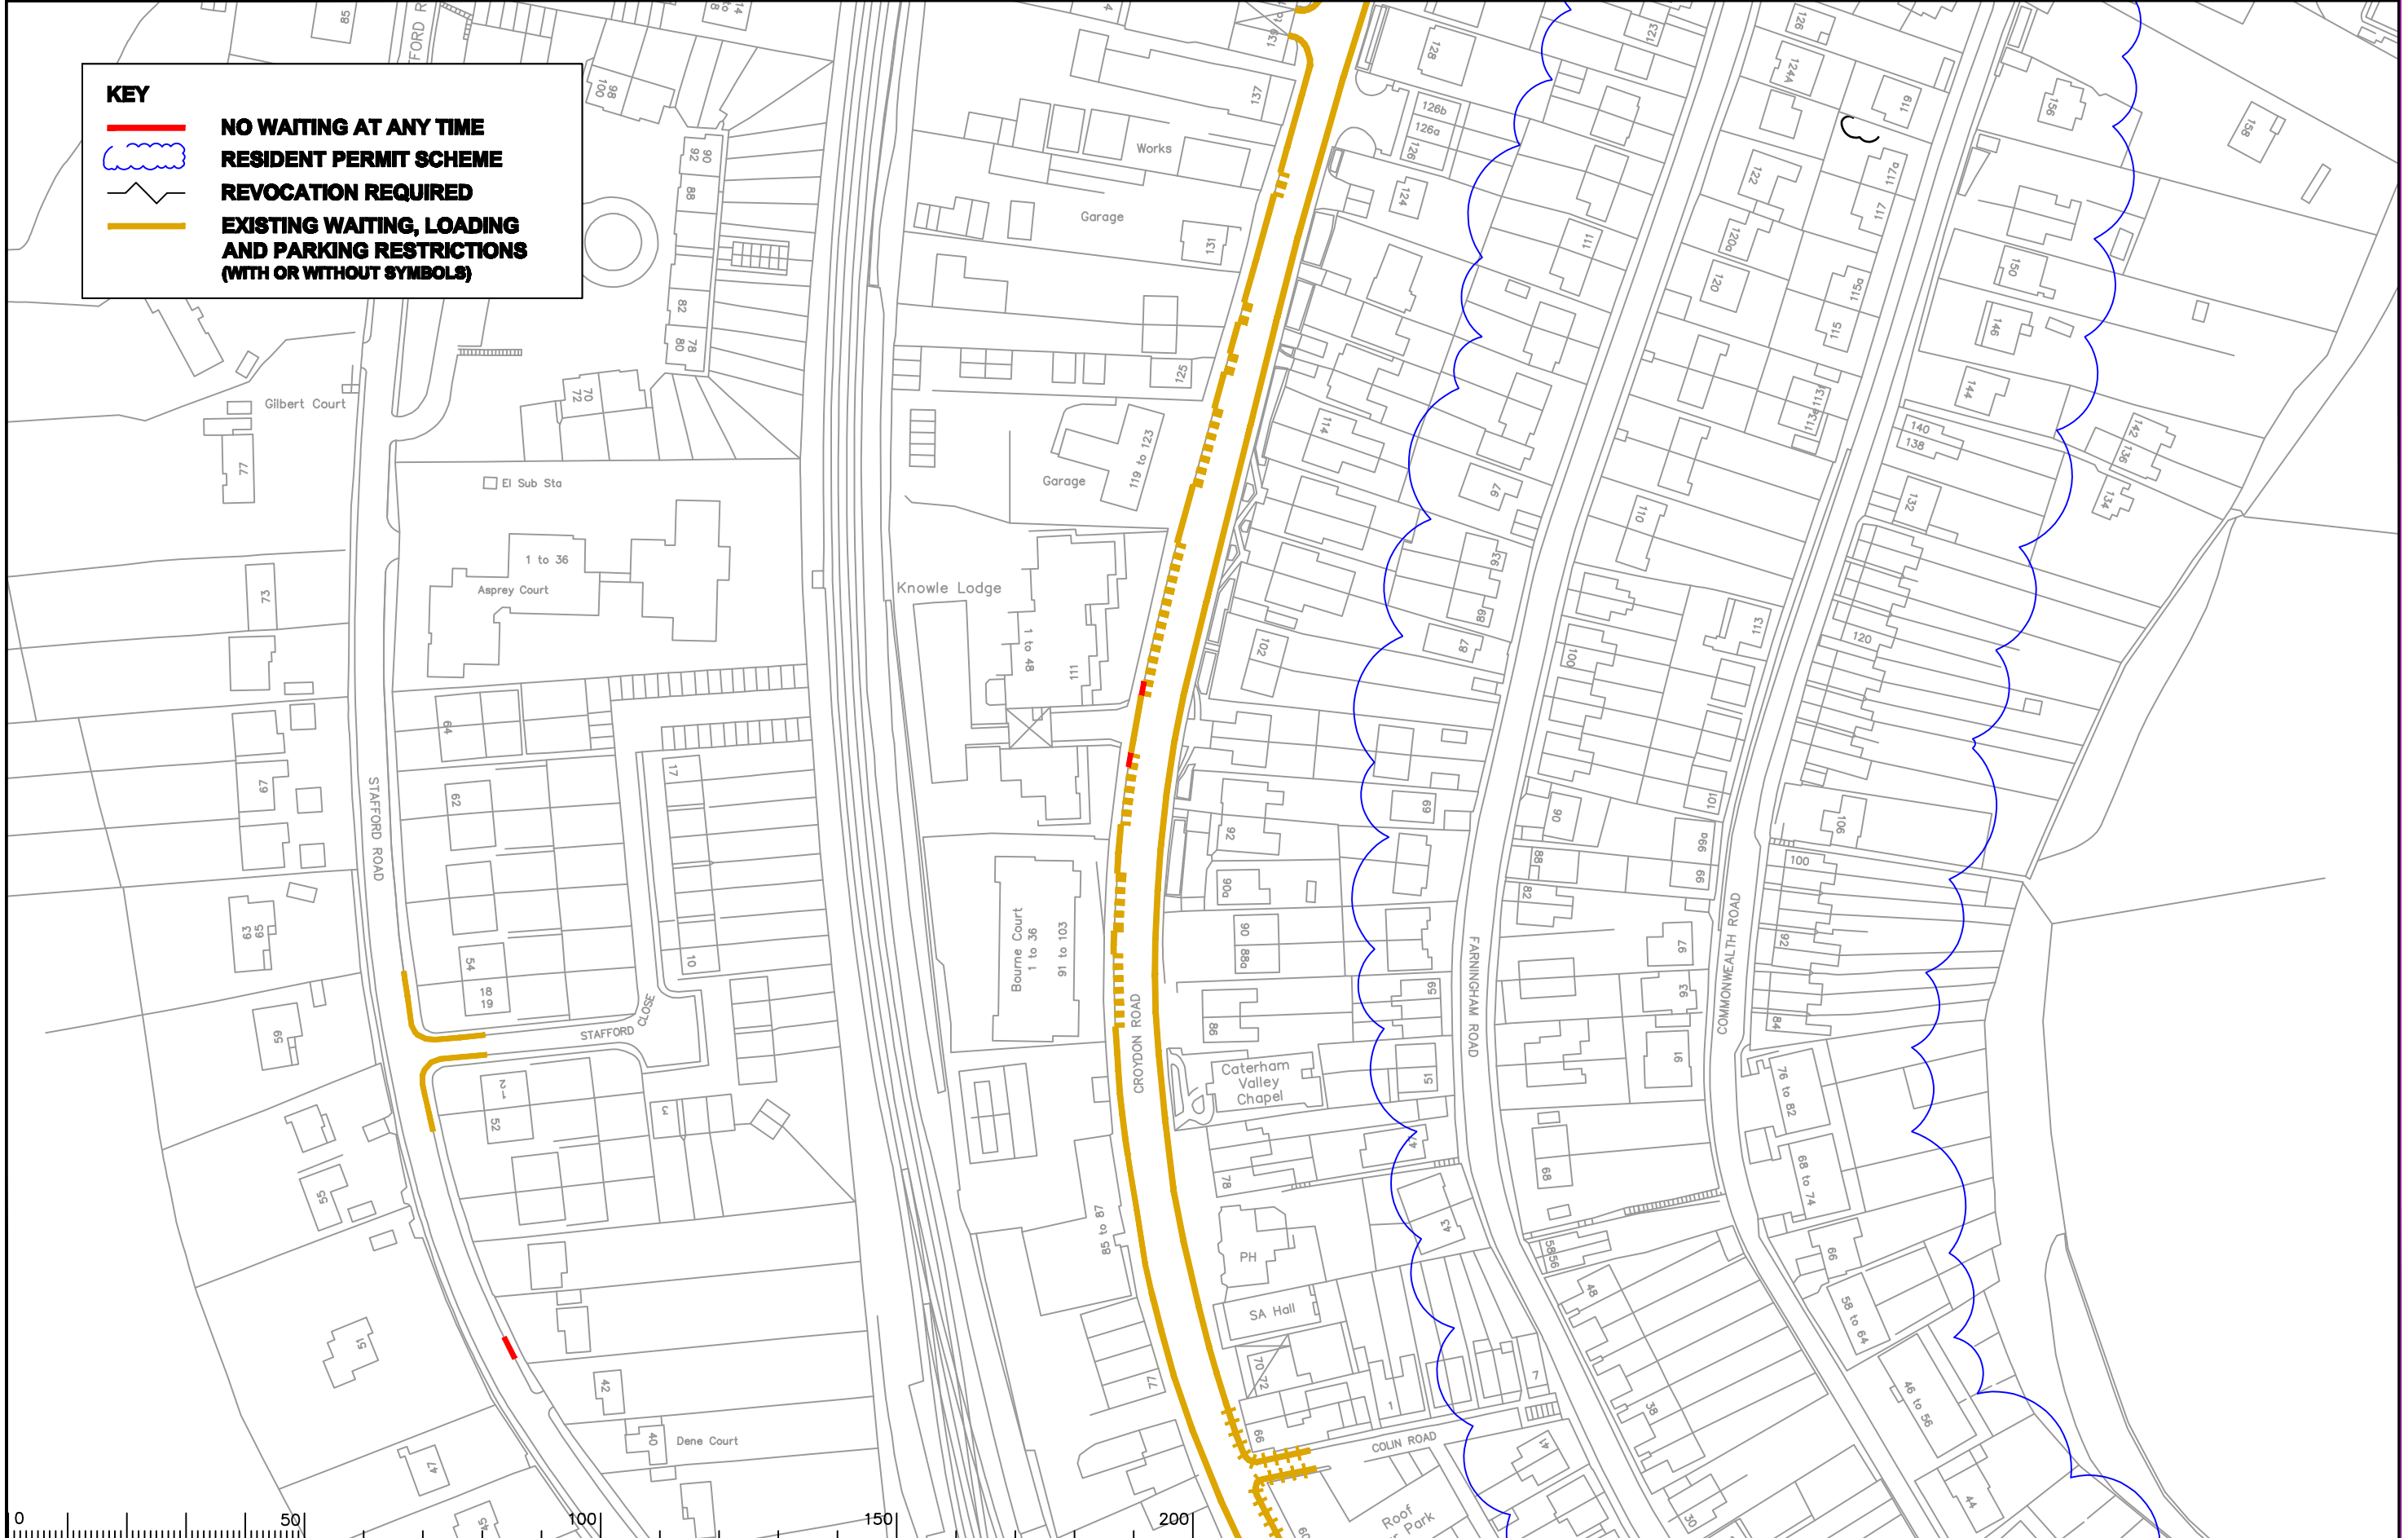


Notes

Rev.	Description	Drwn	Sig.	Date	Chkd	Sig.	Date	Appr	Sig.	Date
A	SYMBOLS ADDED TO RESTRICTIONS	SDC	SDC	24.01.08	TPC	TPC	24.01.08	TPC	TPC	24.01.08
B	RESTRICTIONS ADDED / AMENDED	SDC	SDC	10.06.08	TPC	TPC	10.06.08	TPC	TPC	10.06.08
C	RESTRICTIONS ADDED	SDC	SDC	02.12	RH	RH	02.12	DC	DC	02.12

Drwn	Sig.	Date	Chkd	Sig.	Date	Appr	Sig.	Date
SDC	SDC	24.01.08	TPC	TPC	24.01.08	TPC	TPC	24.01.08
SDC	SDC	10.06.08	TPC	TPC	10.06.08	TPC	TPC	10.06.08
SDC	SDC	02.12	RH	RH	02.12	DC	DC	02.12

North Point








Drawn by	Sig.	Date	Checked by	Sig.	Date	Approved by	Sig.	Date
SDC	SDC	09/06	AC	AC	09/06	TPC	TPC	09/06


Project No. 3282 / TAN
 Contract Sheet No. 2328 / C  
 Drawing No. 2328 / C  
 Classification ADVERTISED

**SURREY COUNTY COUNCIL**  
 Head of Highway Operations  
 S.A., S.M., S.D., F.A.S.E.

TANDRIDGE DPE  
 CATERHAM  
 IMPLEMENTED TRAFFIC ORDERS

SHEET OF

KEY	
	<b>NO WAITING AT ANY TIME</b>
	<b>RESIDENT PERMIT SCHEME</b>
	<b>DISABLED PARKING BAY</b>
	<b>REVOCATION REQUIRED</b>
	<b>EXISTING WAITING, LOADING AND PARKING RESTRICTIONS (WITH OR WITHOUT SYMBOLS)</b>

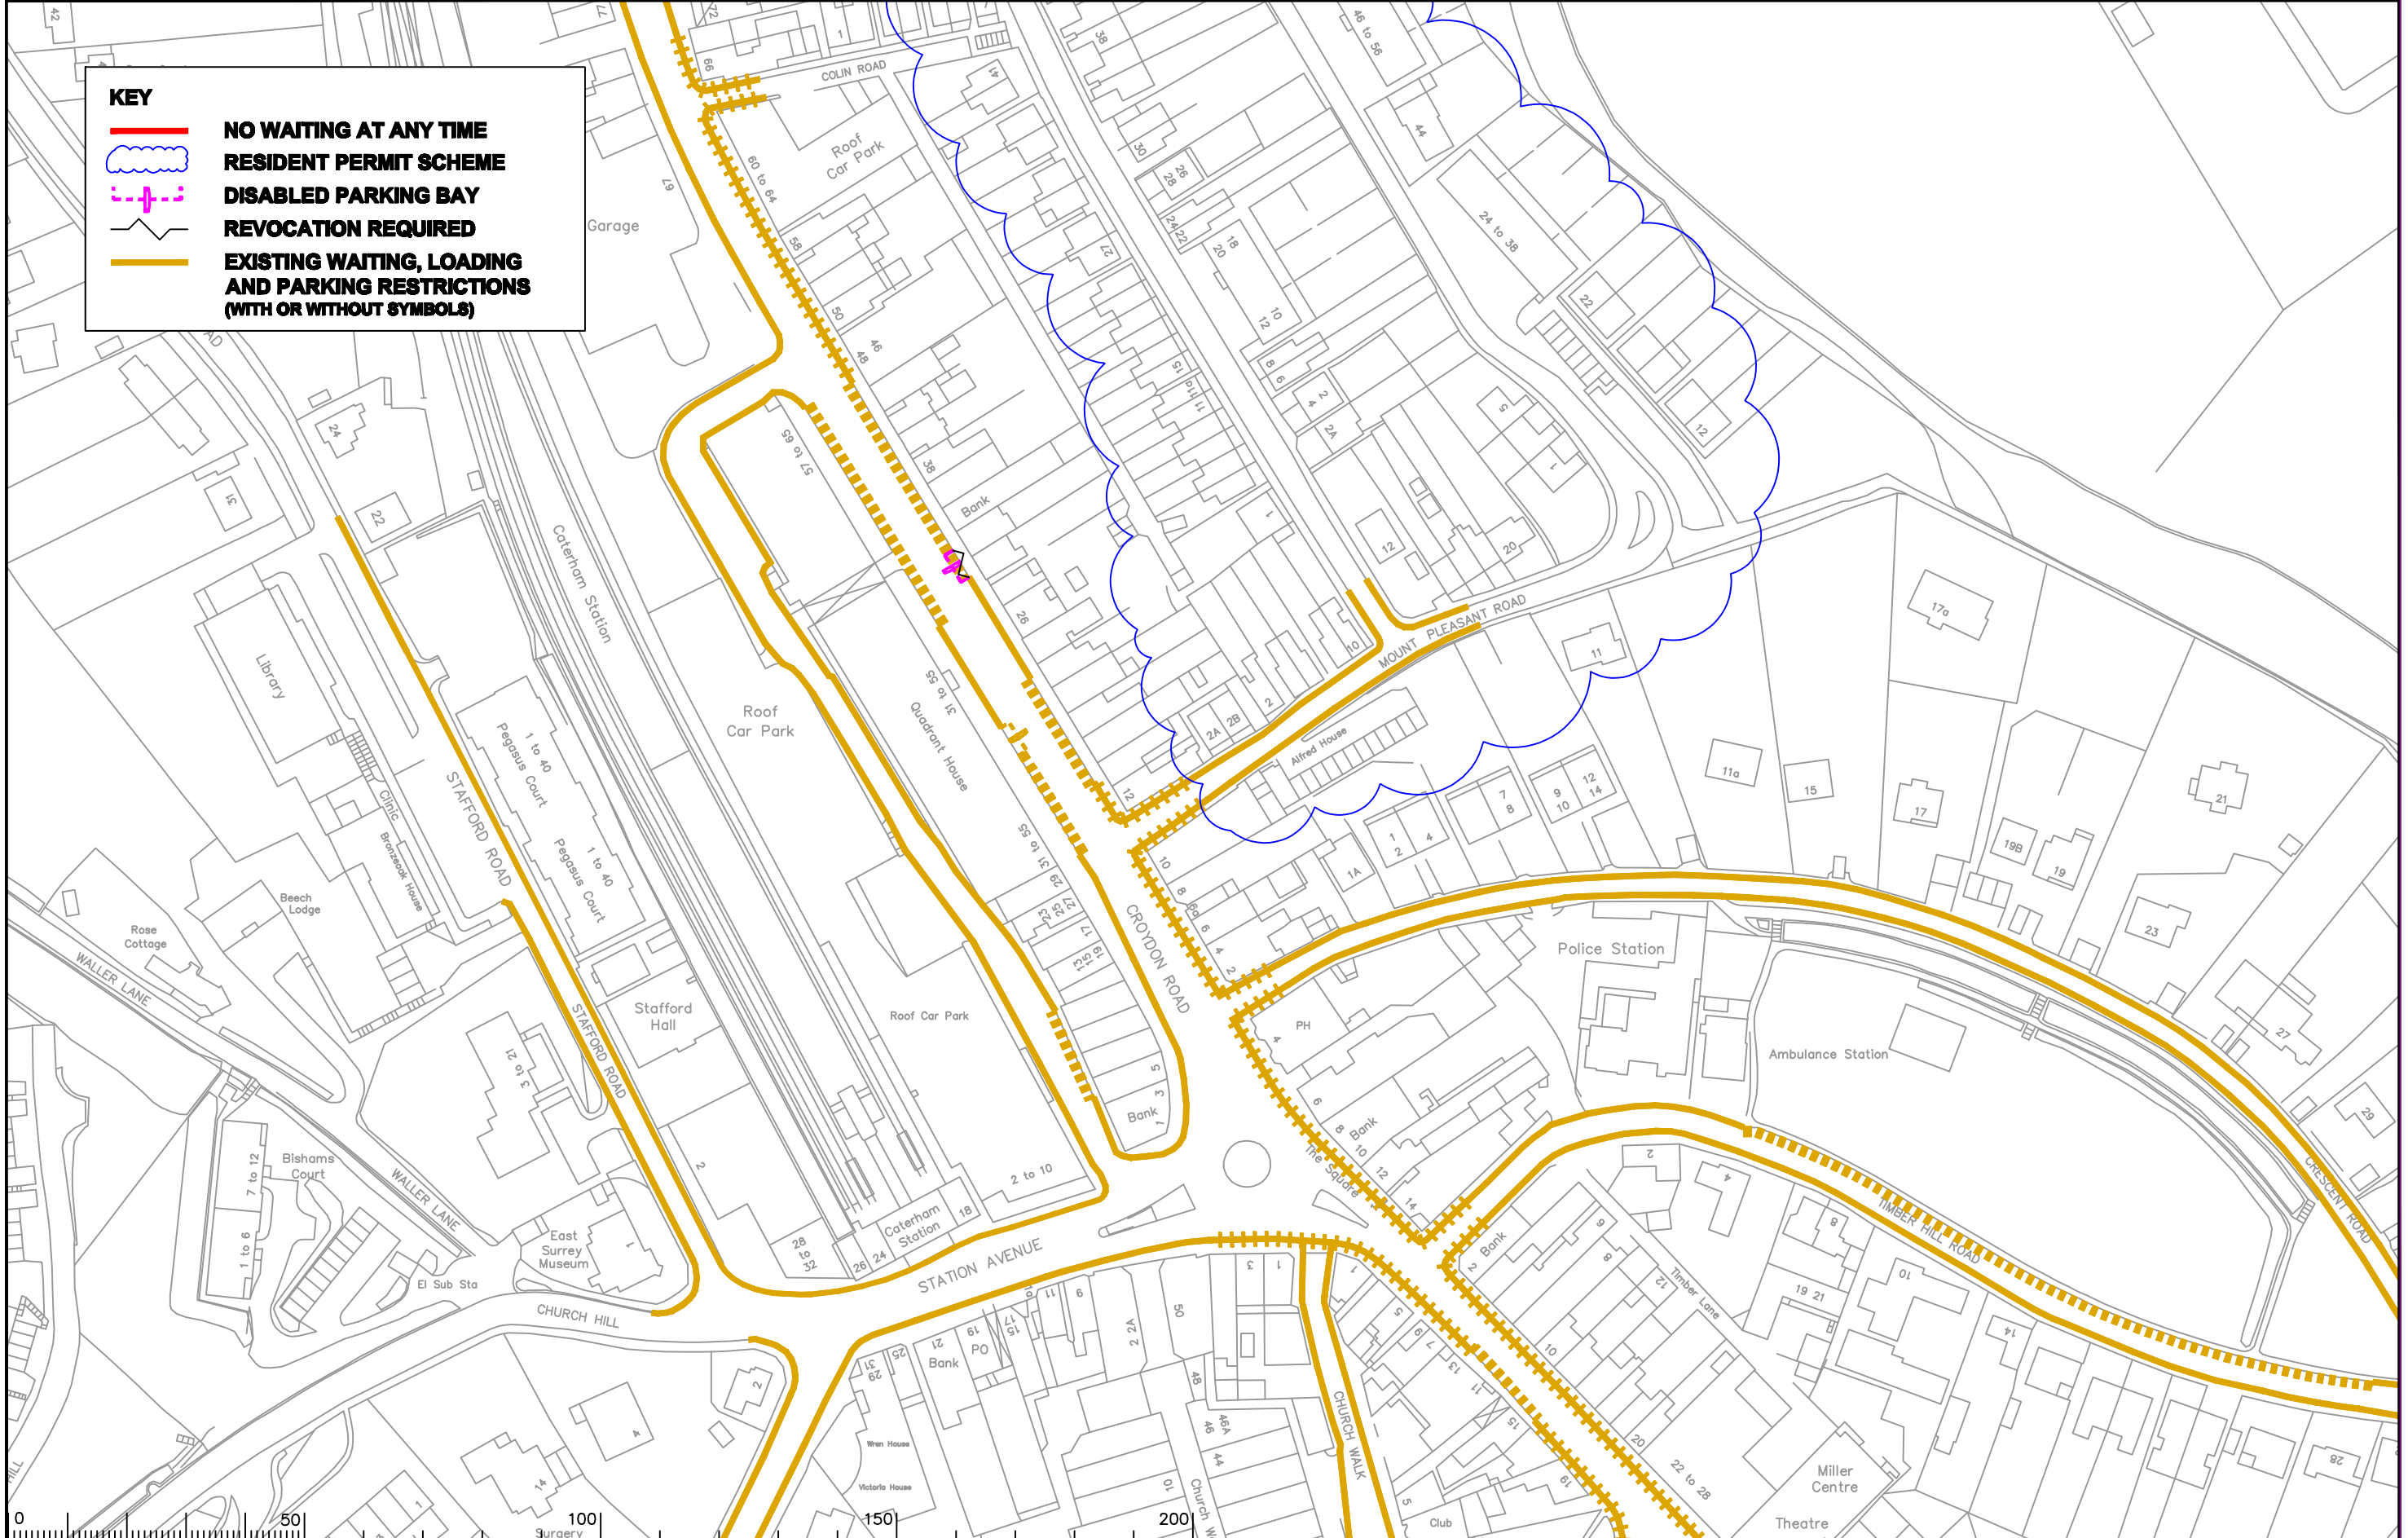


Notes

Rev.	Description	Drwn	Sig.	Date	Chkd	Sig.	Date	Appr	Sig.	Date
A	SYMBOLS ADDED TO RESTRICTIONS	SDC	SDC	24.01.08	TPC	TPC	24.01.08	TPC	TPC	24.01.08
B	RESTRICTIONS ADDED / AMENDED	SDC	SDC	10.06.08	TPC	TPC	10.06.08	TPC	TPC	10.06.08
C	RESTRICTIONS ADDED	SDC	SDC	02.12	RH	RH	02.12	DC	DC	02.12

Drwn	Sig.	Date	Chkd	Sig.	Date	Appr	Sig.	Date
SDC	SDC	24.01.08	TPC	TPC	24.01.08	TPC	TPC	24.01.08
SDC	SDC	10.06.08	TPC	TPC	10.06.08	TPC	TPC	10.06.08
SDC	SDC	02.12	RH	RH	02.12	DC	DC	02.12

North Point



Drawn by	Sig.	Date	Checked by	Sig.	Date	Approved by	Sig.	Date
SDC	SDC	09/06	AC	AC	09/06	TPC	TPC	09/06

Project: TANDRIDGE DPE CATERHAM


Contract No. 3282 / TAN


Sheet No. 2329

Rev. C

Classification: ADVERTISED

SHEET OF



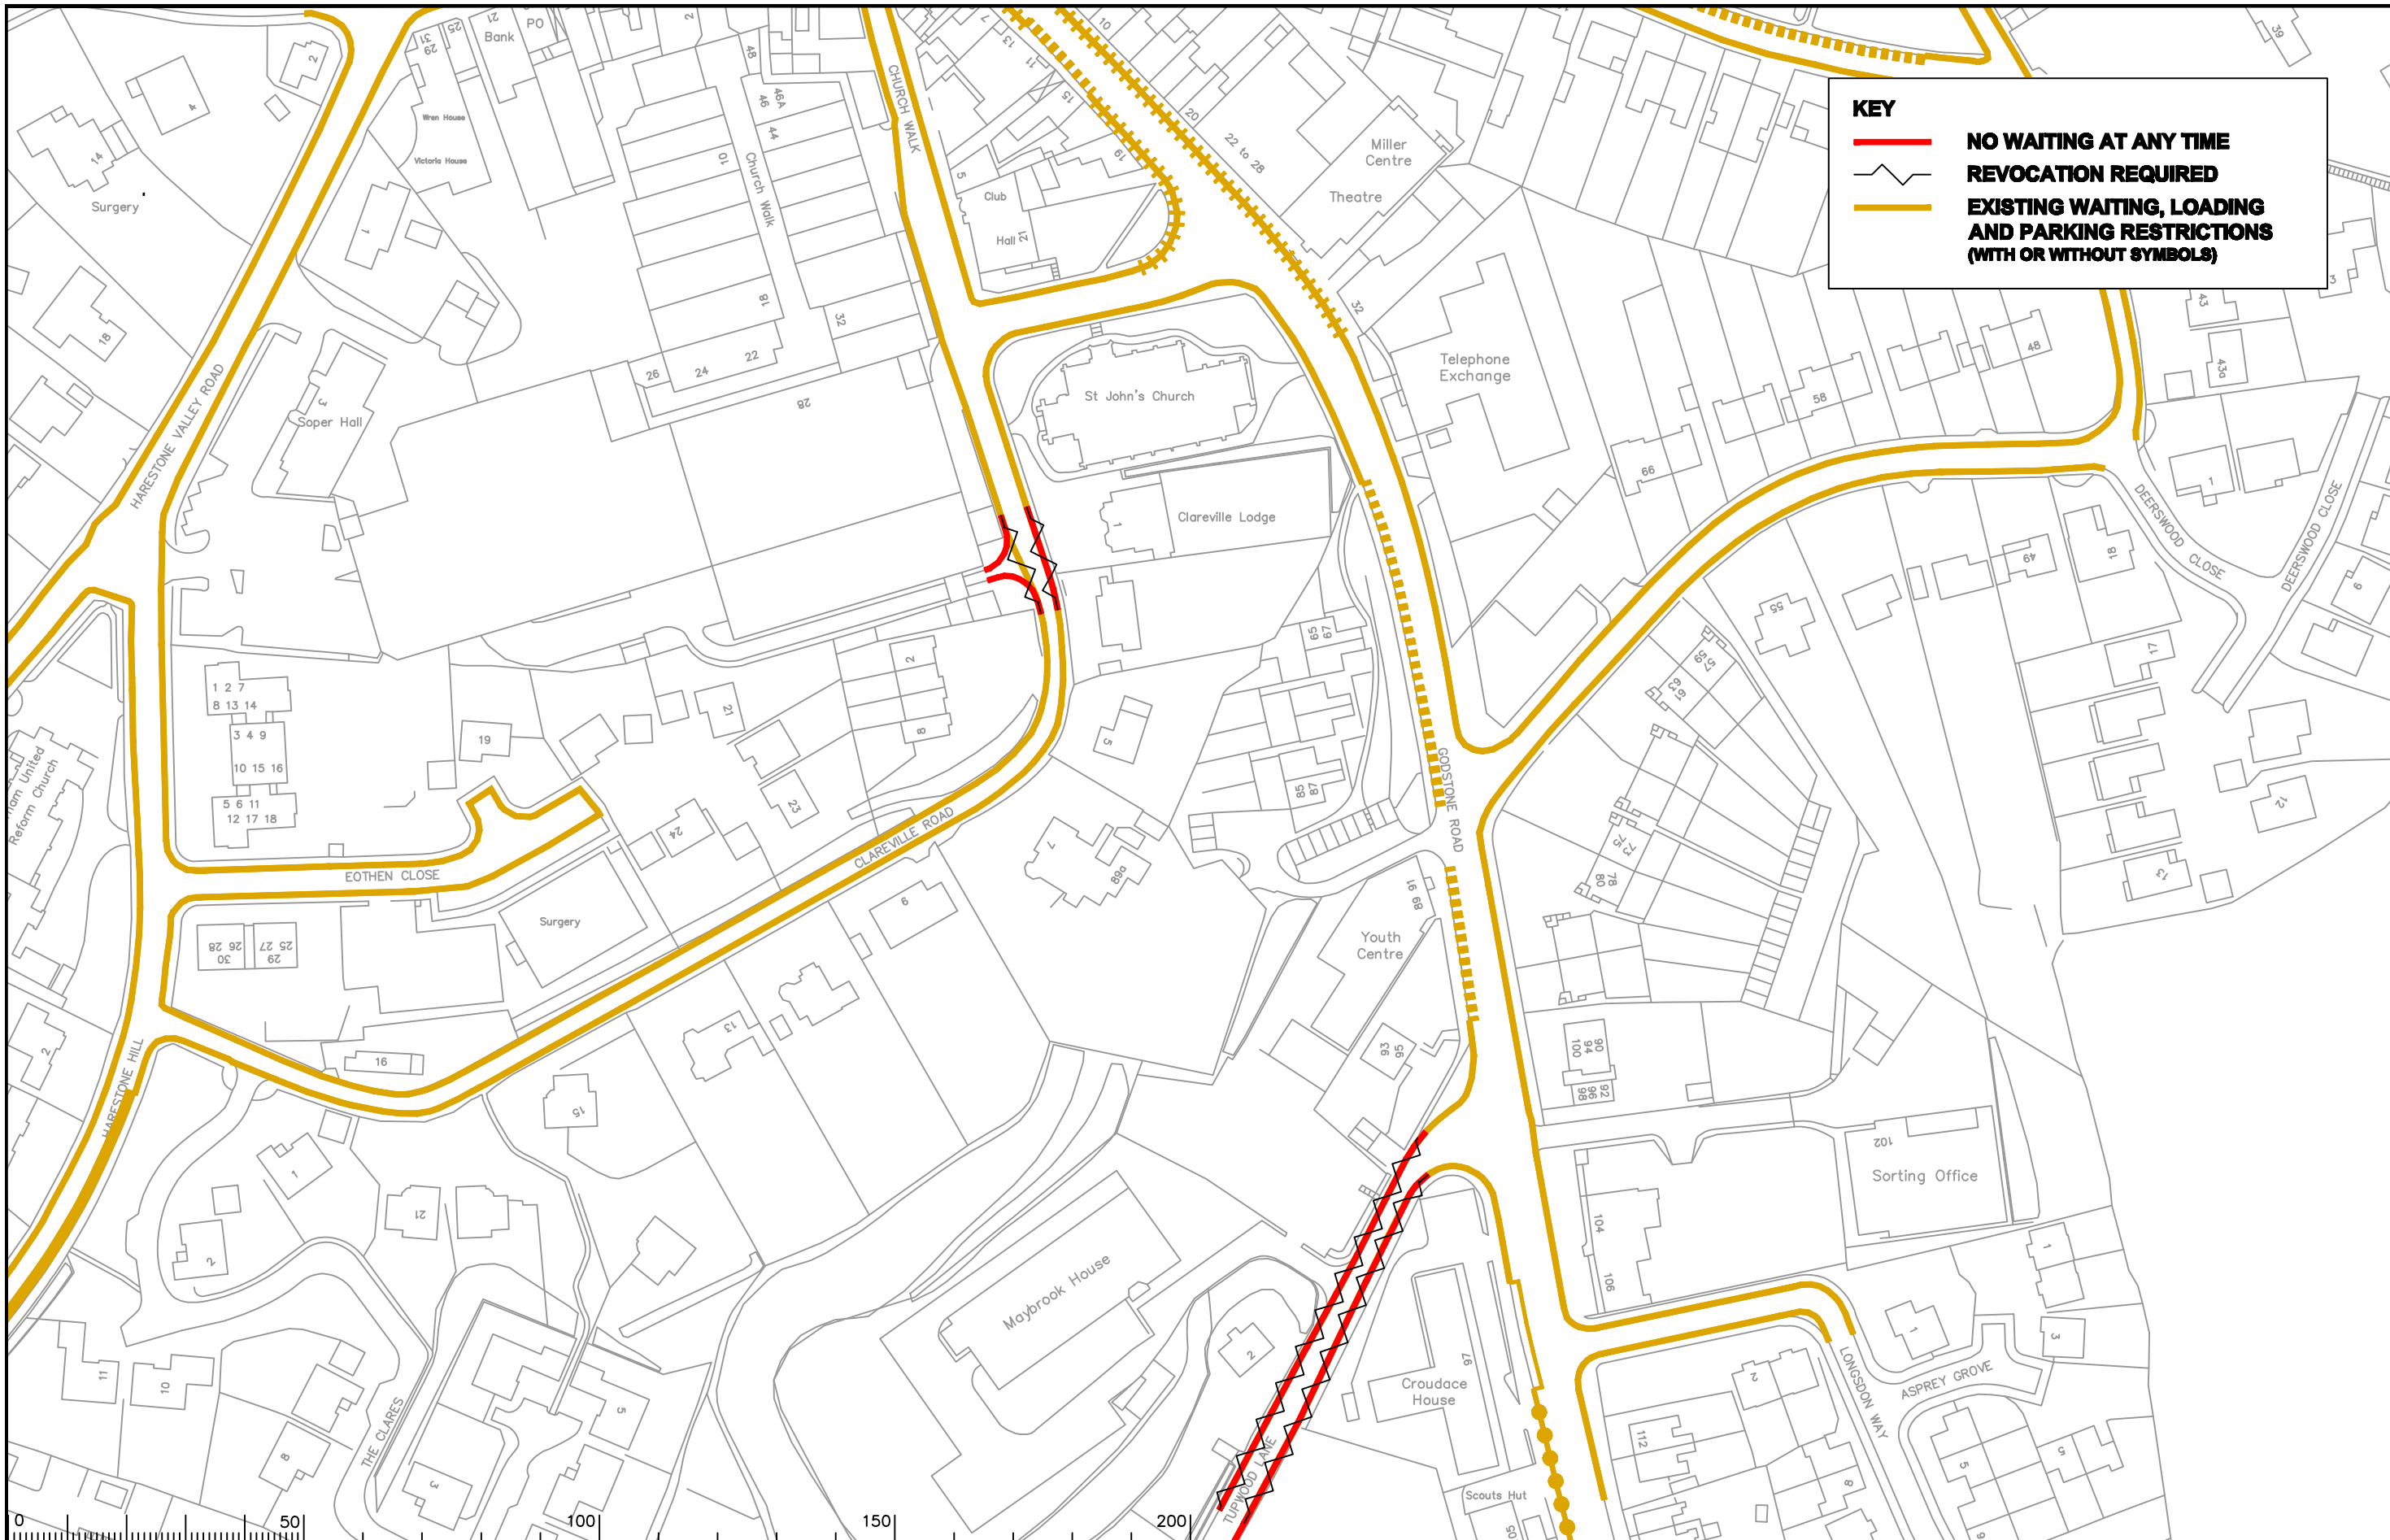

**KEY**


- **NO WAITING AT ANY TIME**
- / - / - **REVOCATION REQUIRED**
- **EXISTING WAITING, LOADING AND PARKING RESTRICTIONS (WITH OR WITHOUT SYMBOLS)**



Notes

Rev.	Description	Drwn	Sig.	Date	Chkd	Sig.	Date	Appr	Sig.	Date
A	SYMBOLS ADDED TO RESTRICTIONS	SDC	SDC	24.01.08	TPC	TPC	24.01.08	TPC	TPC	24.01.08
B	RESTRICTIONS ADDED	SDC	SDC	02.12	RH	RH	02.12	DC	DC	02.12

From by	Sig.	Date
SDC	SDC	09/06
Checked by originator	AC	09/06
Approved by	TPC	09/06

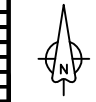

Based upon the Ordnance Survey mapping with the permission of the Controller of Her Majesty's Stationary Office © Crown copyright. Unauthorised reproduction infringes Crown copyright and may lead to prosecution or civil proceedings. Surrey County Council LA 075872 2553.

Project  
**TANDRIDGE DPE  
CATERHAM**

Drawing  
**IMPLEMENTED TRAFFIC ORDERS**

SHEET OF

**SURREY COUNTY COUNCIL**

Project No. **3282 / TAN**


Contract Sheet No. **2330**

Rev. **B**

Classification **ADVERTISED**

**KEY**

- **NO WAITING AT ANY TIME**
- **8AM-6PM MON-FRI**
- **EXISTING WAITING, LOADING AND PARKING RESTRICTIONS (WITH OR WITHOUT SYMBOLS)**

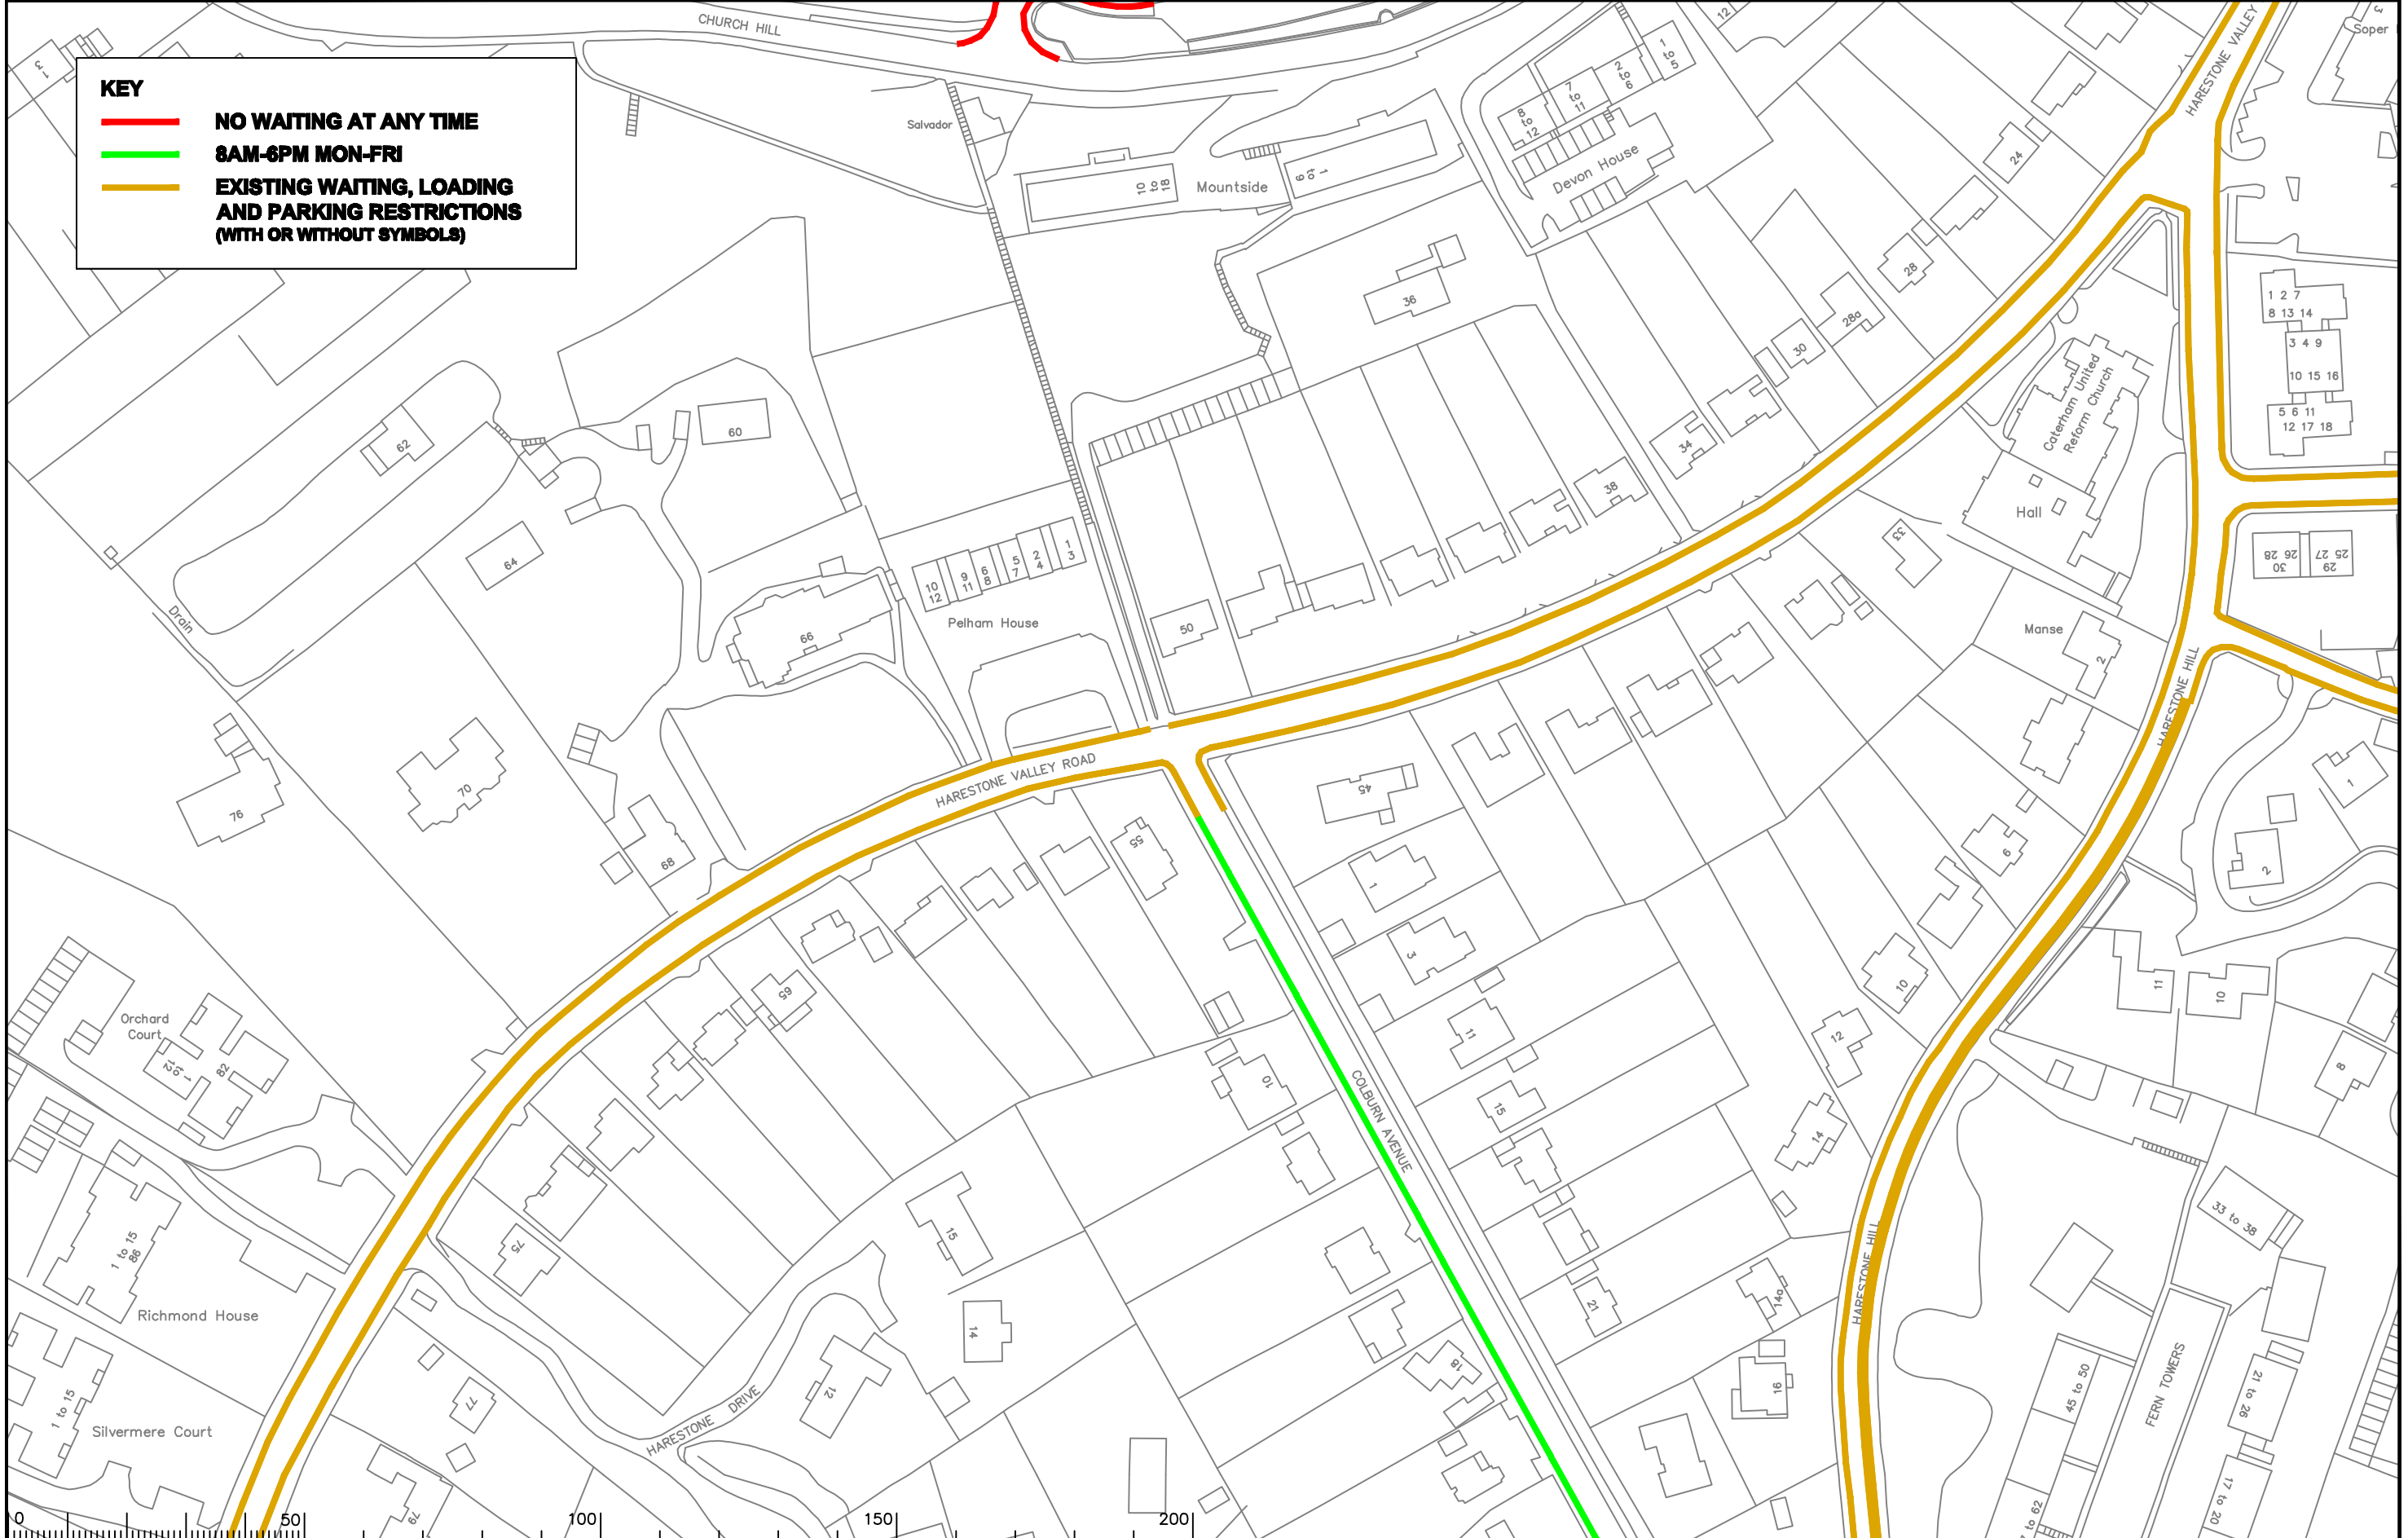

Notes

Rev.	Description	Drwn	Sig.	Date	Chkd	Sig.	Date	Appr	Sig.	Date
A	SYMBOLS ADDED TO RESTRICTIONS	SDC	SDC	24.01.08	TPC	TPC	24.01.08	TPC	TPC	24.01.08
B	RESTRICTIONS ADDED	SDC	SDC	02.12	RH	RH	02.12	DC	DC	02.12

Drawn by	Sig.	Date
SDC	SDC	09/06
Checked by	Sig.	Date
AC	AC	09/06
Approved by	Sig.	Date
TPC	TPC	09/06

Project  
**TANDRIDGE DPE  
CATERHAM**

Drawing  
**IMPLEMENTED TRAFFIC ORDERS**

Scale  
1:1000

**SURREY COUNTY COUNCIL**  
Established 1973  
 Local Government Act 1972, 1985, 1992, 2000, 2002

Project No.  
**3282 / TAN**

Contract Sheet No.  
**2331**

Rev.  
**B**


Classification  
**ADVERTISED**

SHEET OF

S:\Core\Traffic and Legal\Parking Team\TANDRIDGE\2011 Parking Review\CAD\Steve Review Drawings\3282 TAN 2331 B.dwg

**KEY**

- **NO WAITING AT ANY TIME**
- **8AM-6PM MON-FRI**
- **EXISTING WAITING, LOADING AND PARKING RESTRICTIONS (WITH OR WITHOUT SYMBOLS)**

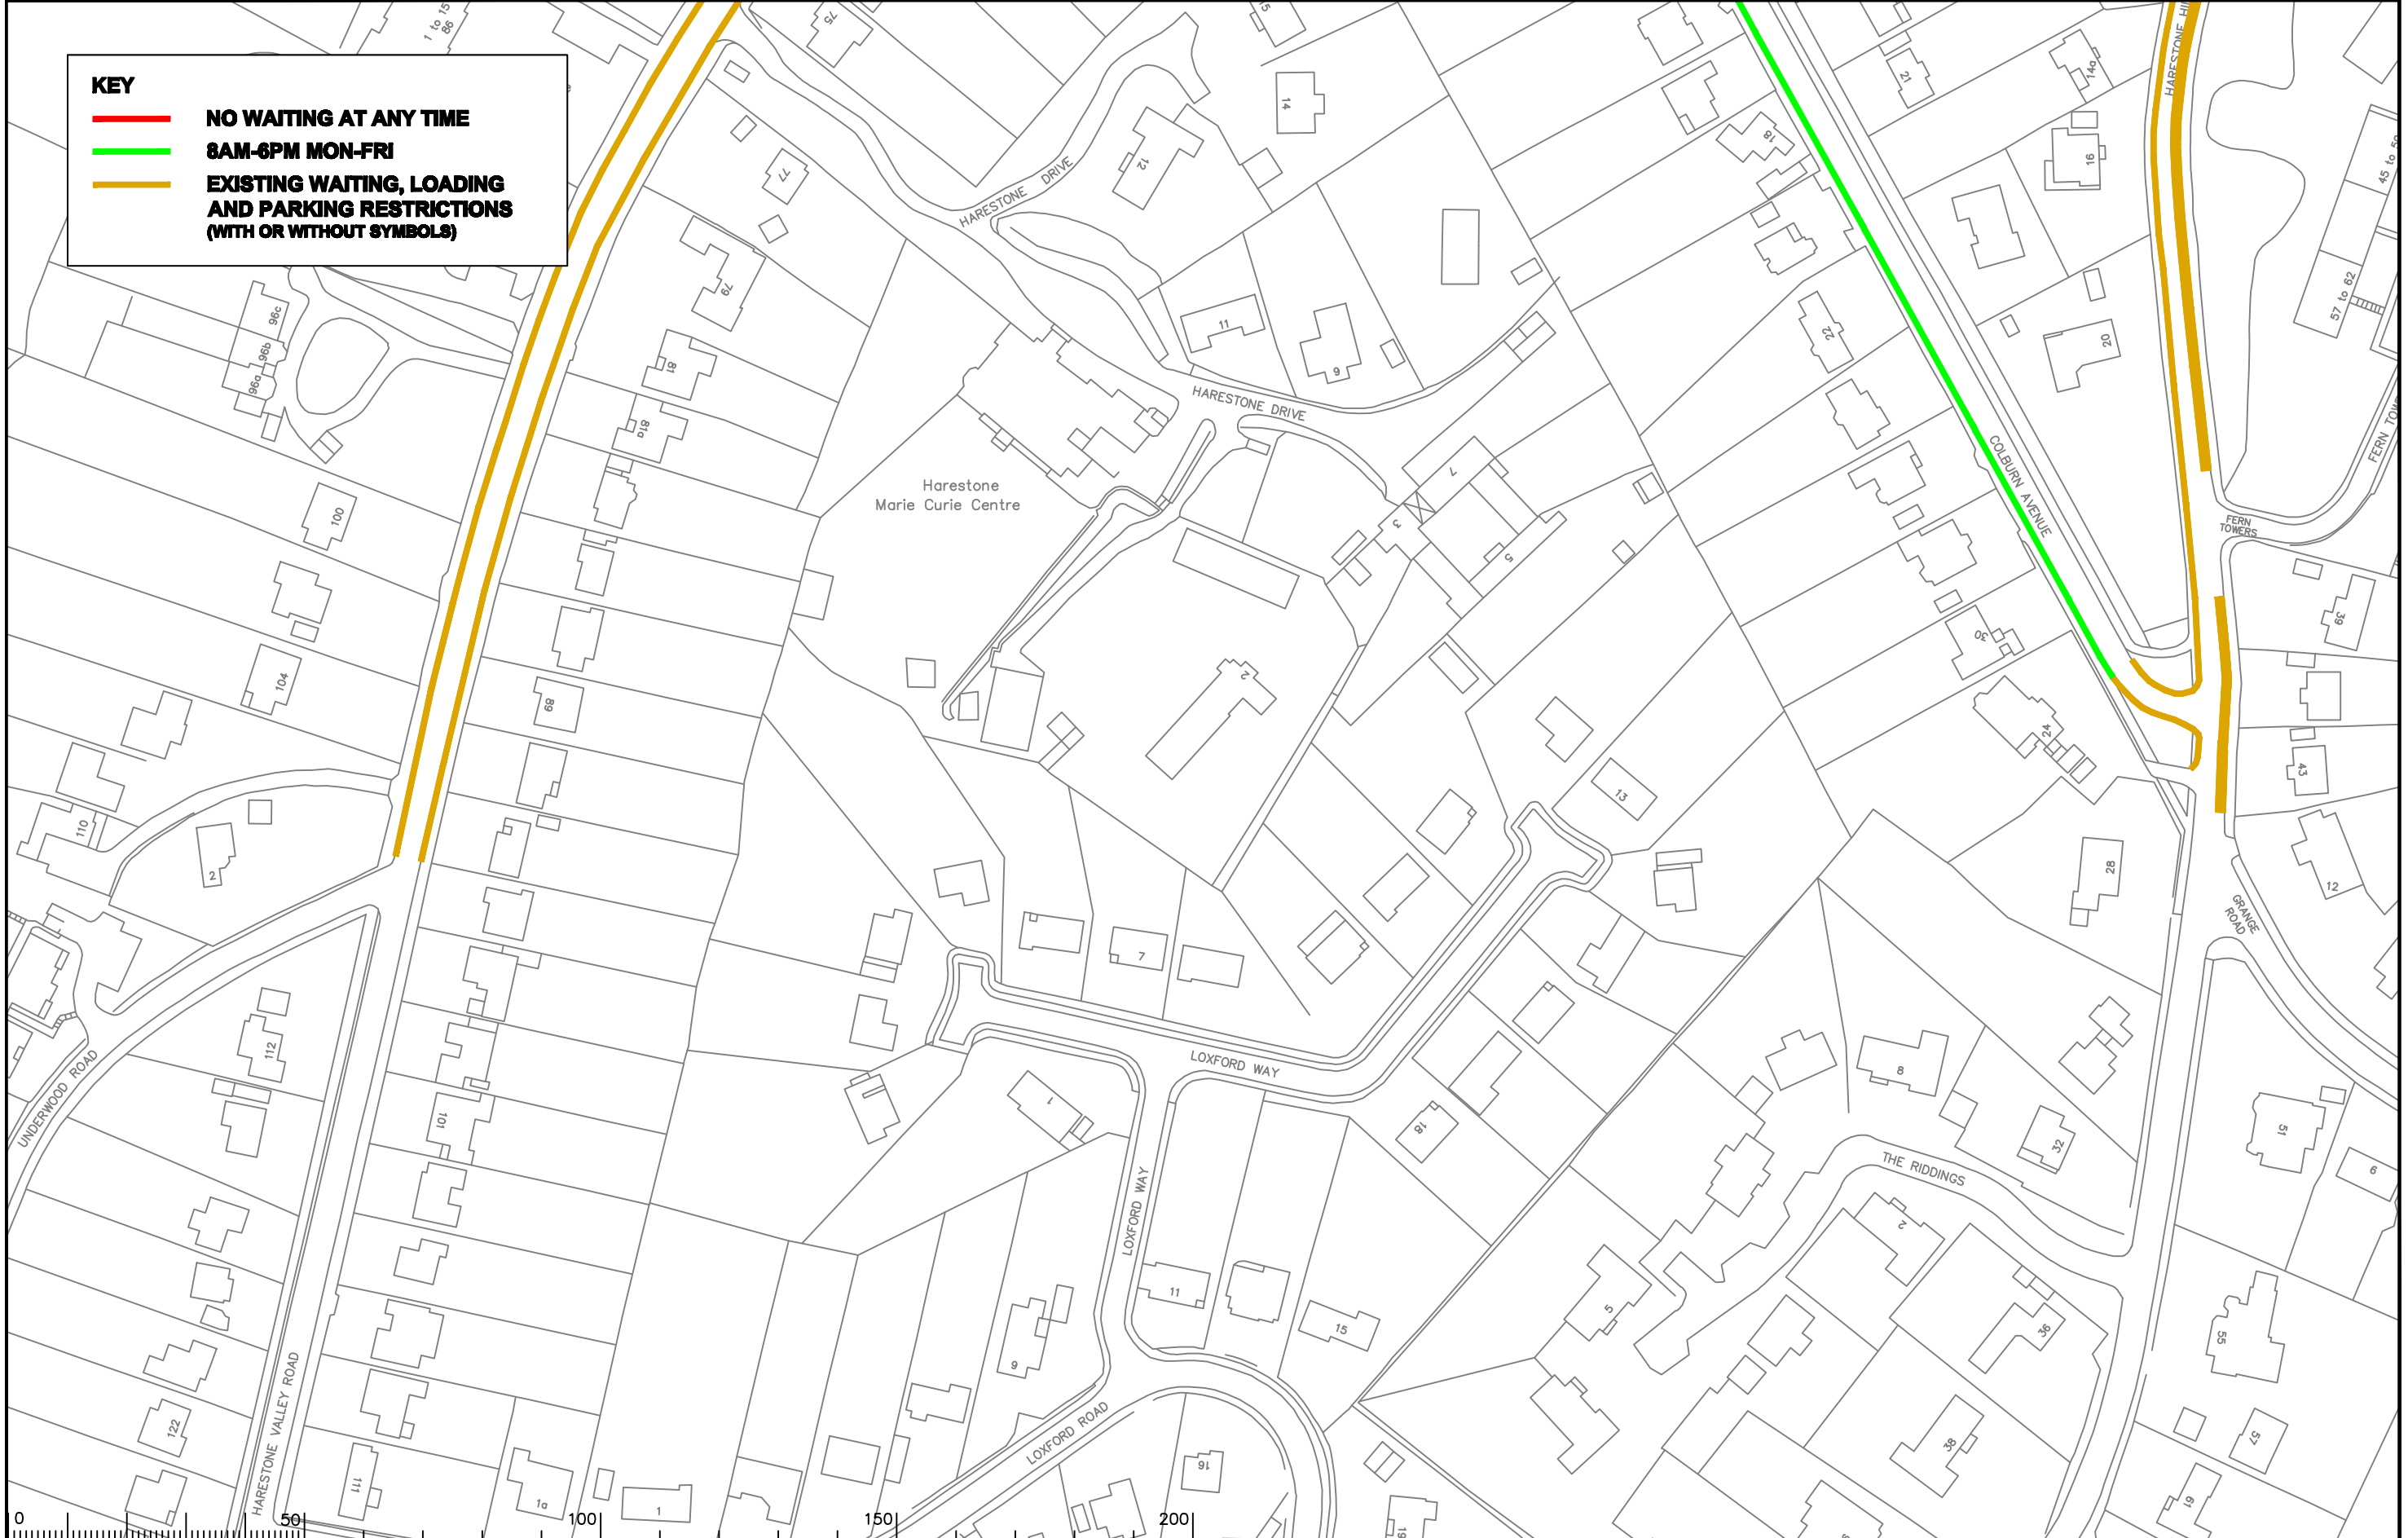

Notes

Rev.	Description	Drwn	Sig.	Date	Chkd	Sig.	Date	Appr	Sig.	Date
A	SYMBOLS ADDED TO RESTRICTIONS	SDC	SDC	24.01.08	TPC	TPC	24.01.08	TPC	TPC	24.01.08
B	RESTRICTIONS ADDED / AMENDED	SDC	SDC	10.08.08	TPC	TPC	10.08.08	TPC	TPC	10.08.08
C	RESTRICTIONS ADDED	SDC	SDC	02.12	RH	RH	02.12	DC	DC	02.12

North Point

Based upon the Ordnance Survey mapping with the permission of the Controller of Her Majesty's Stationary Office © Crown copyright. Unauthorised reproduction infringes Crown copyright and may lead to prosecution or other proceedings. Surrey County Council LA 078872 2553.

Drawn by: SDC, Sig: SDC, Date: 09/06  
 Checked by originator: AC, Sig: AC, Date: 09/06  
 Approved by: TPC, Sig: TPC, Date: 09/06

Project: TANDRIDGE DPE CATERHAM

Drawing: IMPLEMENTED TRAFFIC ORDERS


SHEET OF

**SURREY COUNTY COUNCIL**  
 Environment  
 Head of Engineering  
 C.A.M., S.A., S.M., F.A.S.E.

Project No. 3282 / TAN  
 Contract Sheet No. 2332  
 Drawing No. 2332  
 Rev. C  
 Classification: ADVERTISED

**KEY**

- **NO WAITING AT ANY TIME**
- **REVOCATION REQUIRED**
- **EXISTING WAITING, LOADING AND PARKING RESTRICTIONS (WITH OR WITHOUT SYMBOLS)**

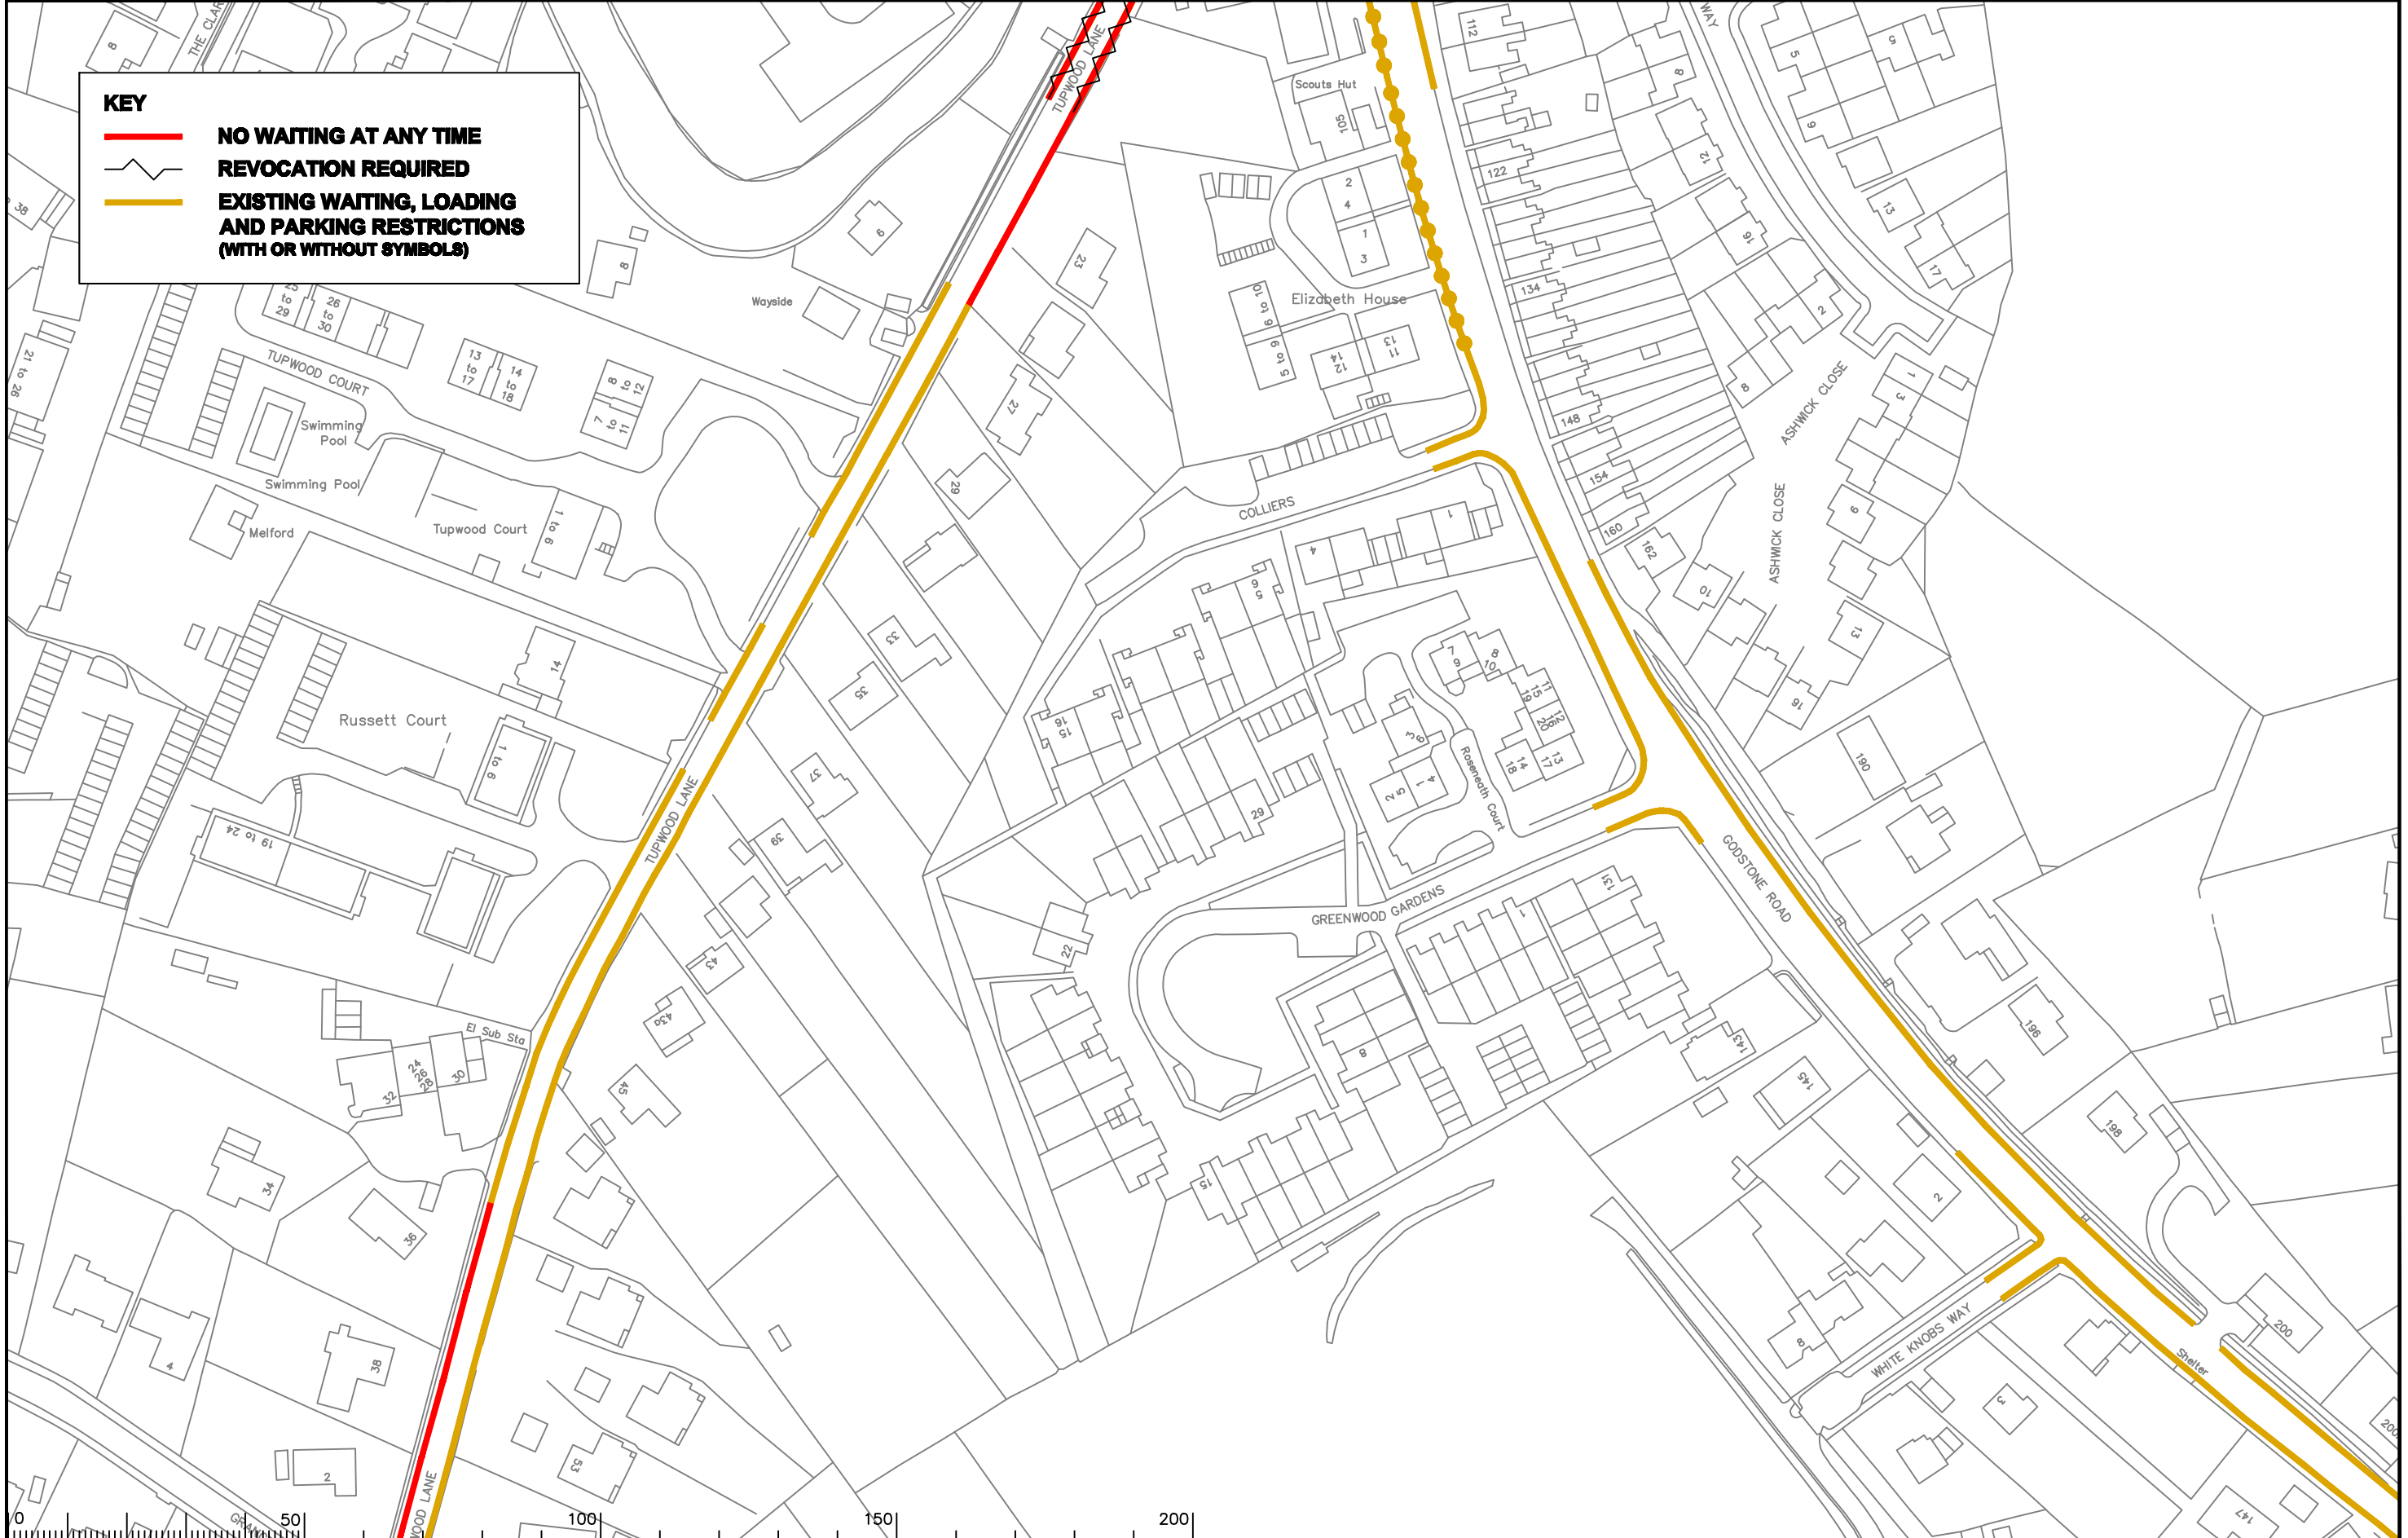


Notes

Rev.	Description	Drwn	Sig.	Date	Chkd	Sig.	Date	Appr	Sig.	Date
A	RESTRICTIONS ADDED/AMENDED	SDC	SDC	24.01.08	TPC	TPC	24.01.08	TPC	TPC	24.01.08
B	RESTRICTIONS ADDED	CAH	CAH	10.10	JP	JP	10.10	TPC	TPC	10.10
C	RESTRICTIONS ADDED	SDC	SDC	02.12	RH	RH	02.12	DC	DC	02.12


Checked by	Sig.	Date
Drwn by	SDC	09/06
Checked by originator	AC	09/06
Approved by	TPC	09/06


Project No. 3282 / TAN  
 Drawing No. 2333  
 Rev. C  
 Classification: ADVERTISED

**SURREY COUNTY COUNCIL**  
 Head of Engineering  
 S.A., S.M., S.D., F.I.C.E.

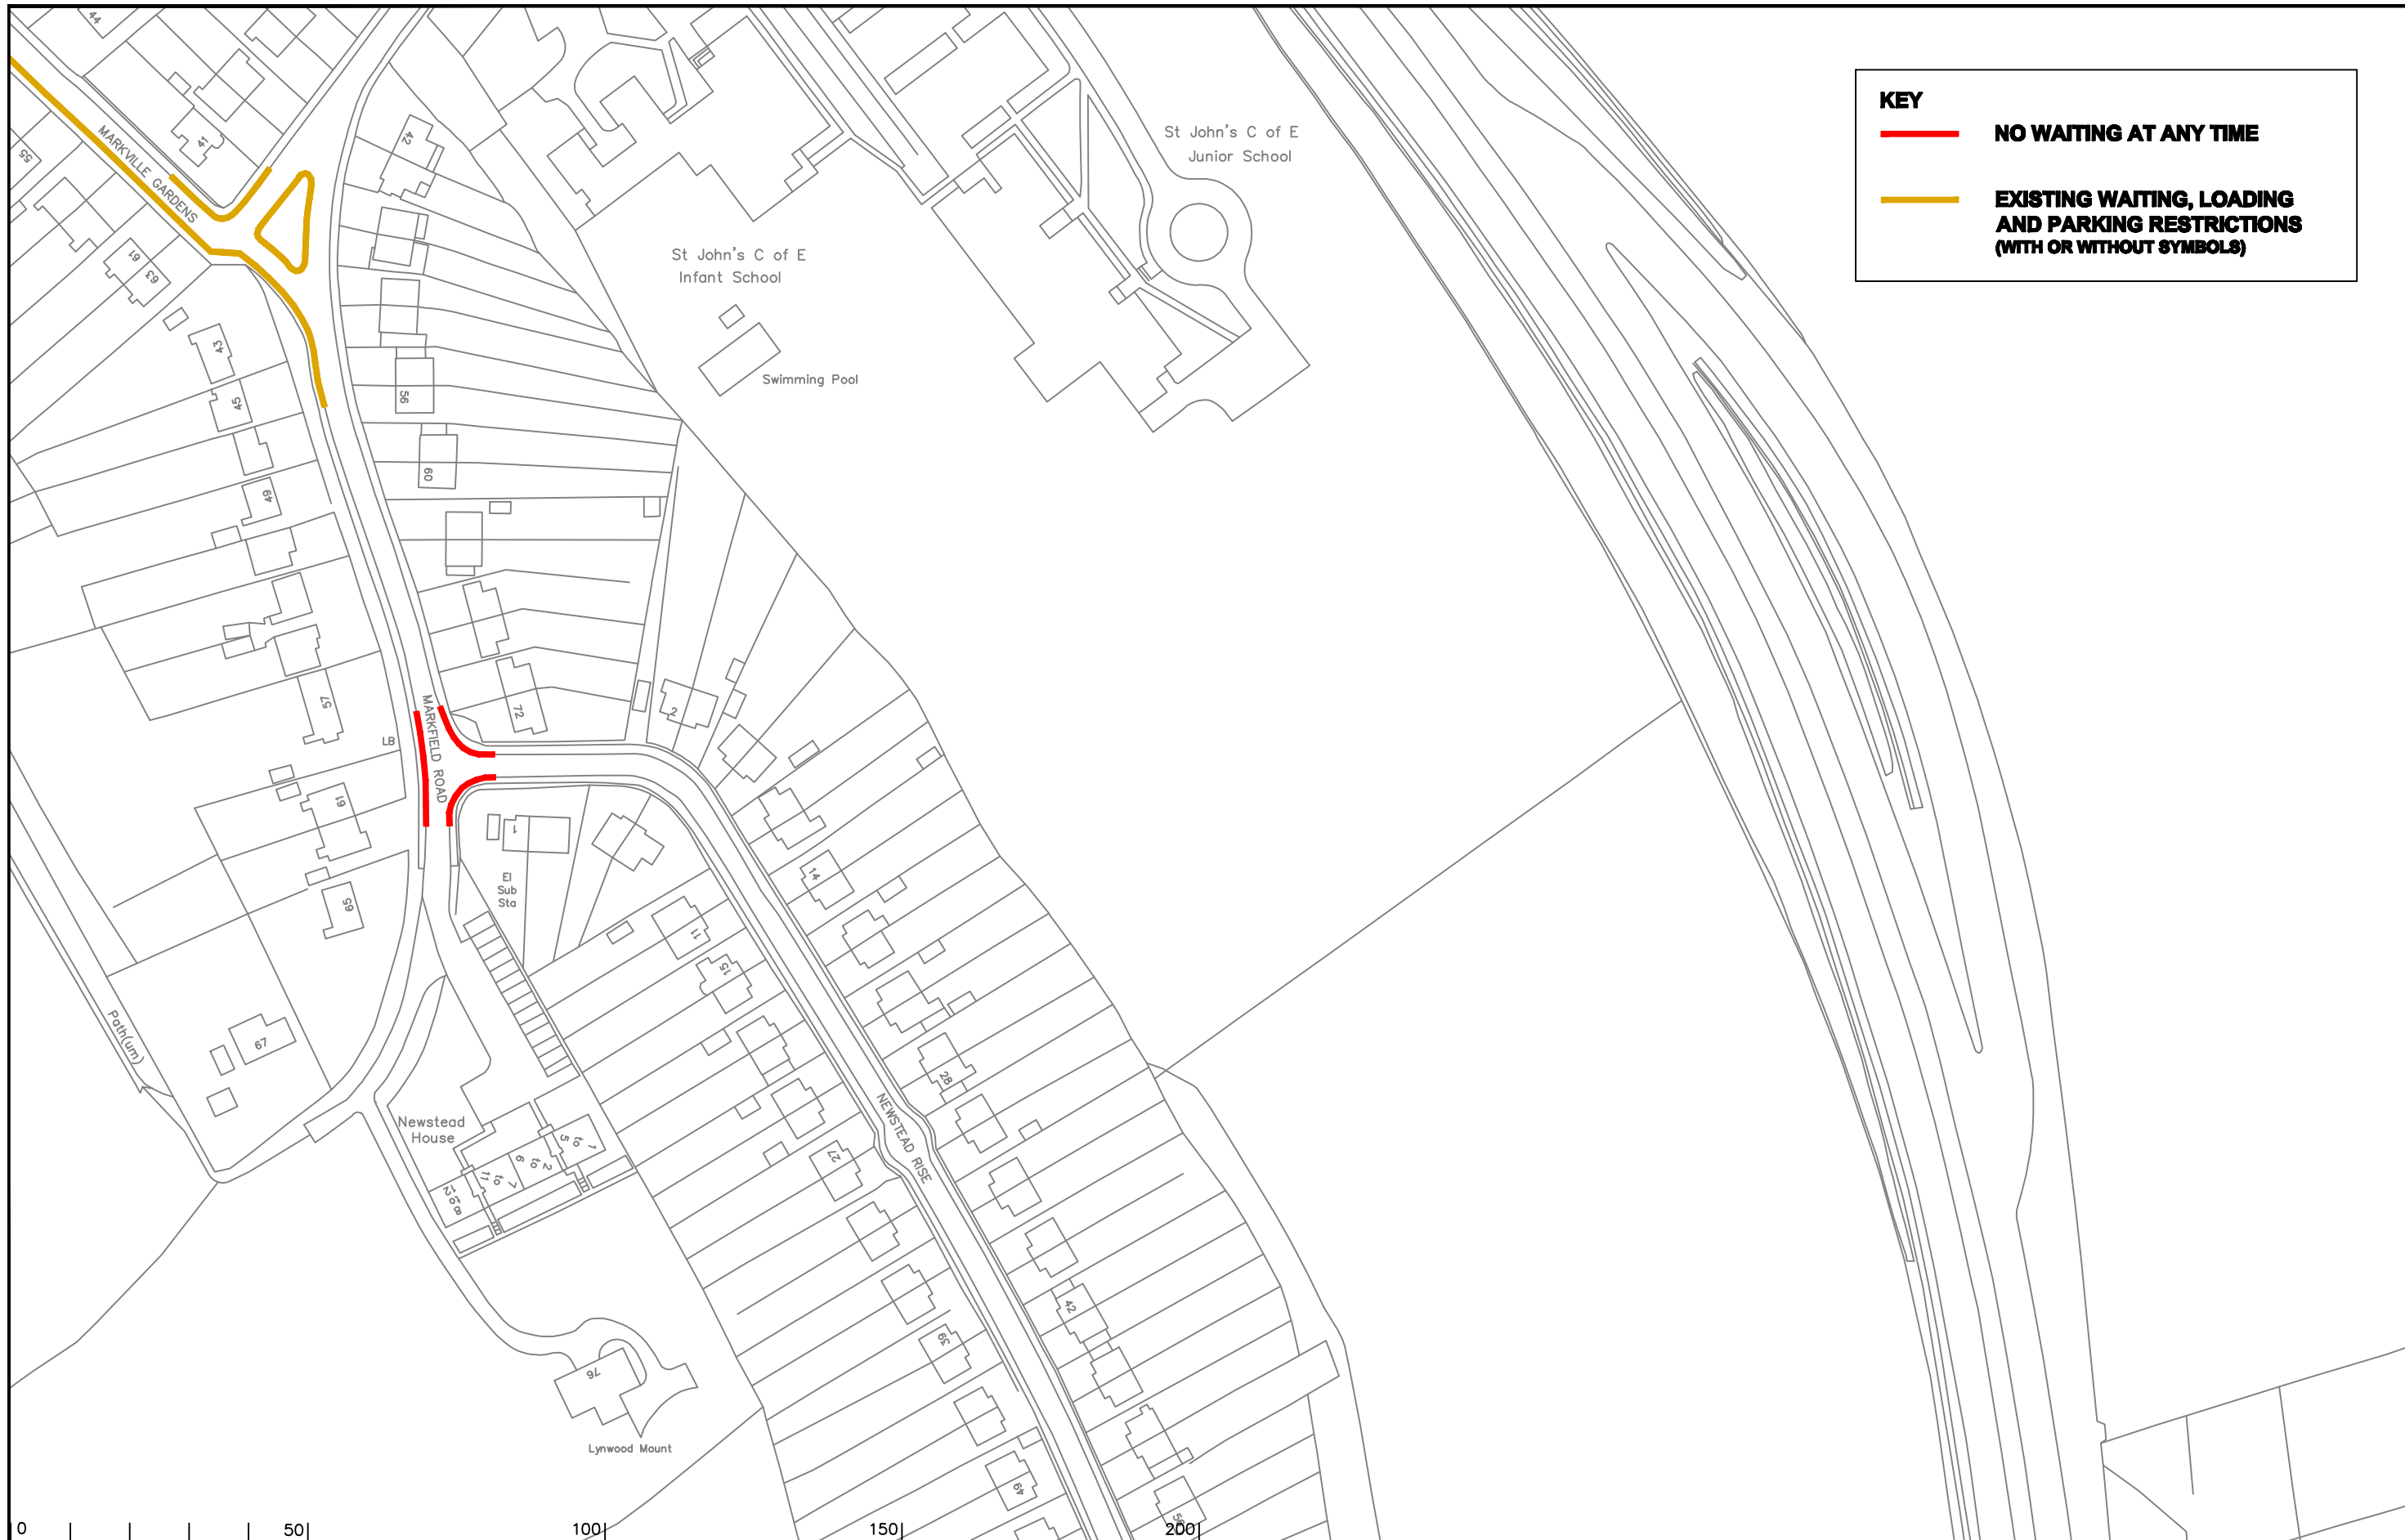

**KEY**

 **NO WAITING AT ANY TIME**

 **EXISTING WAITING, LOADING AND PARKING RESTRICTIONS (WITH OR WITHOUT SYMBOLS)**

Notes

Rev.	Description	Drwn	Sig.	Date	Chkd	Sig.	Date	Appr	Sig.	Date
A	SYMBOLS ADDED TO RESTRICTIONS	SDC	SDC	24.01.08	TPC	TPC	24.01.08	TPC	TPC	24.01.08
B	RESTRICTIONS ADDED / AMENDED	SDC	SDC	10.06.08	TPC	TPC	10.06.08	TPC	TPC	10.06.08
C	RESTRICTIONS ADDED	SDC	SDC	02.12	RH	RH	02.12	DC	DC	02.12

North Point

Based upon the Ordnance Survey mapping with the permission of the Controller of Her Majesty's Stationary Office © Crown copyright. Unauthorised reproduction infringes Crown copyright and may lead to prosecution or civil proceedings. Surrey County Council LA 078872 2553.

Drawn by	SDC	Sig.	SDC	Date	09/06
Checked by originator	AC	Sig.	AC	Date	09/06
Approved by	TPC	Sig.	TPC	Date	09/06

Project

TANDRIDGE DPE  
GODSTONE HILL

Drawing

IMPLEMENTED TRAFFIC ORDERS

SHEET OF

**SURREY**  
COUNTY COUNCIL

Project No. 3282 / TAN

Contract Sheet No. 2335


Drawing No. 2335

Rev. C

Classification

ADVERTISED



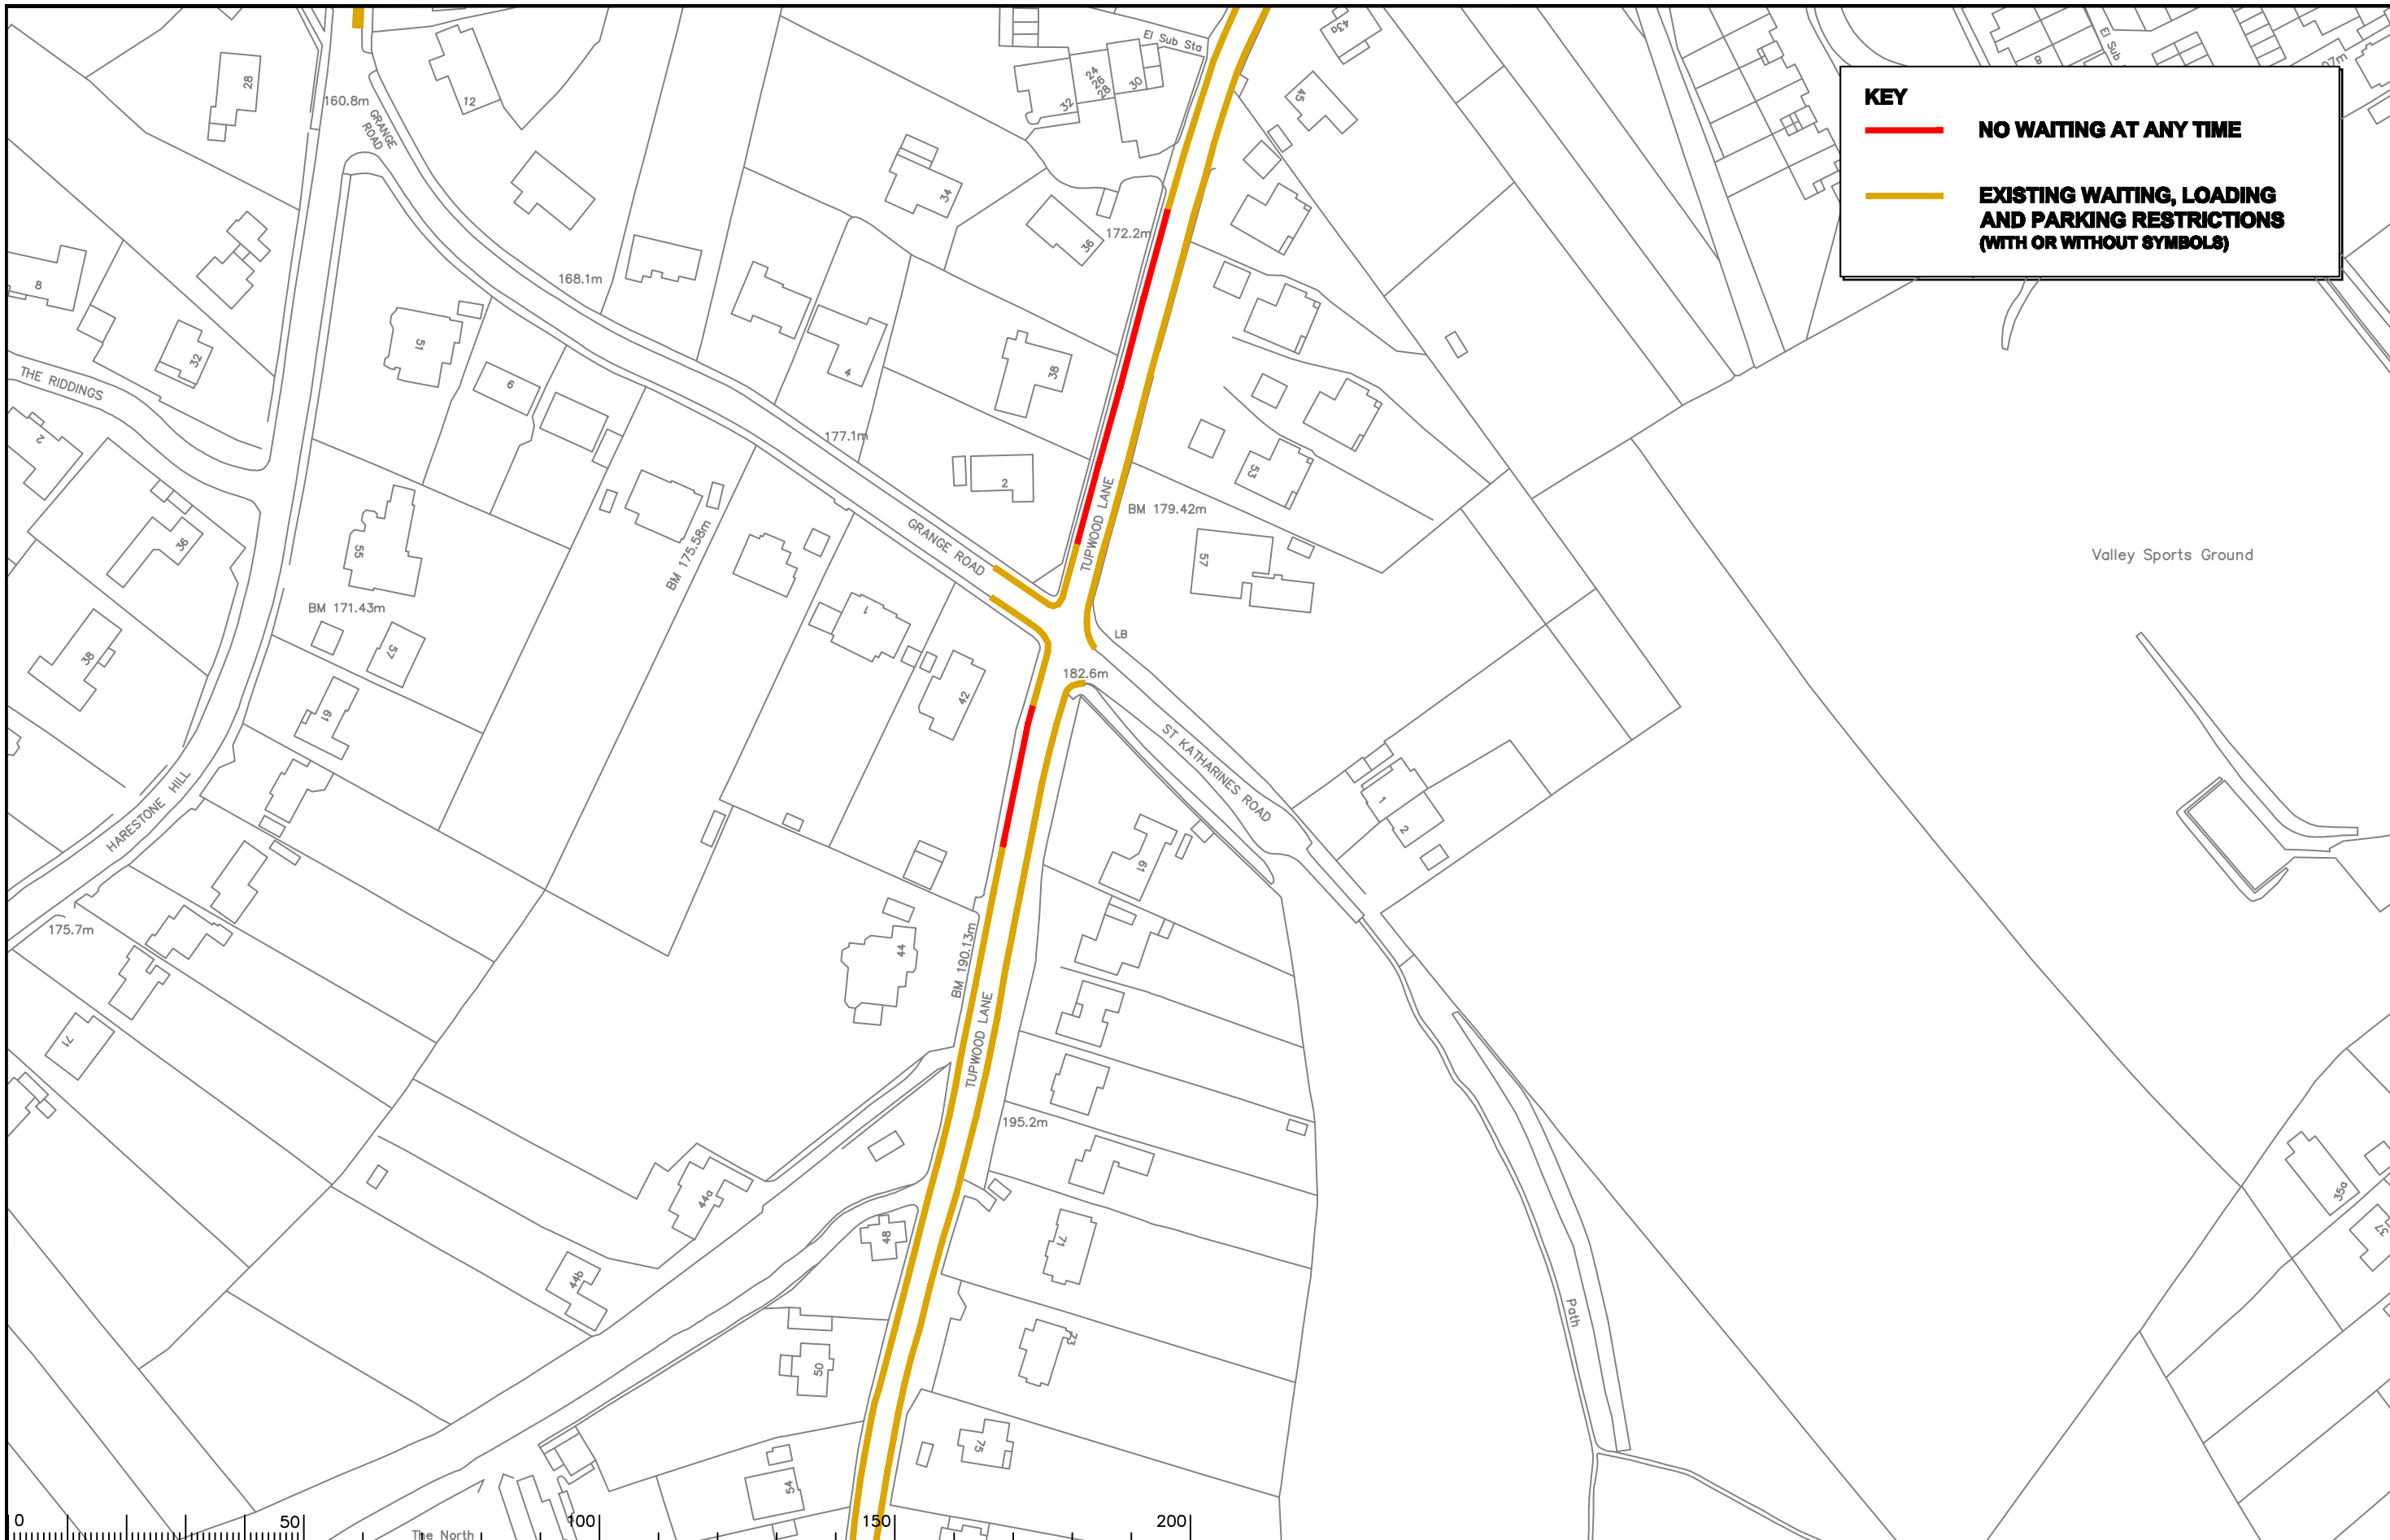

**KEY**

**— NO WAITING AT ANY TIME**

**— EXISTING WAITING, LOADING AND PARKING RESTRICTIONS (WITH OR WITHOUT SYMBOLS)**

Notes

0 50 100 150 200

The North

Rev.	Description	Drwn	Sig.	Date	Chkd	Sig.	Date	Appr	Sig.	Date
A	RESTRICTIONS ADDED	CAH	CAH	10.10	JP	JP	10.10	TPC	TPC	10.10
B	RESTRICTIONS ADDED	SDC	SDC	02.12	RH	RH	02.12	DC	DC	02.12

North Point

Based upon the Ordnance Survey mapping with the permission of the Controller of Her Majesty's Stationary Office © Crown copyright. Unauthorised reproduction infringes Crown copyright and may lead to prosecution or other proceedings. Surrey County Council LA 078872 2553.

Drawn by	SDC	Sig.	SDC	Date	06/08
Checked by	TPC	Sig.	TPC	Date	06/08
Approved by	TPC	Sig.	TPC	Date	06/08

Project

**TANDRIDGE DPE  
CATERHAM**

Drawing

**IMPLEMENTED TRAFFIC ORDERS**

SHEET OF

**SURREY COUNTY COUNCIL**

Environment

Head of Highway Operations

LA 078872 2553

Project No. **3282 / TAN**

Contract Sheet No.

Drawing No. **2370**


Rev. **B**

Classification **ADVERTISED**

S:\CORE\Traffic and Legal\Parking Team\TANDRIDGE\2011 Parking Review\CAD\Steve Review Drawings\2370 TAN 2370 B.dwg

**KEY**

- **NO WAITING AT ANY TIME**
- **8-9.30 & 2.30-4 MON-FRI**
- **EXISTING WAITING, LOADING AND PARKING RESTRICTIONS (WITH OR WITHOUT SYMBOLS)**

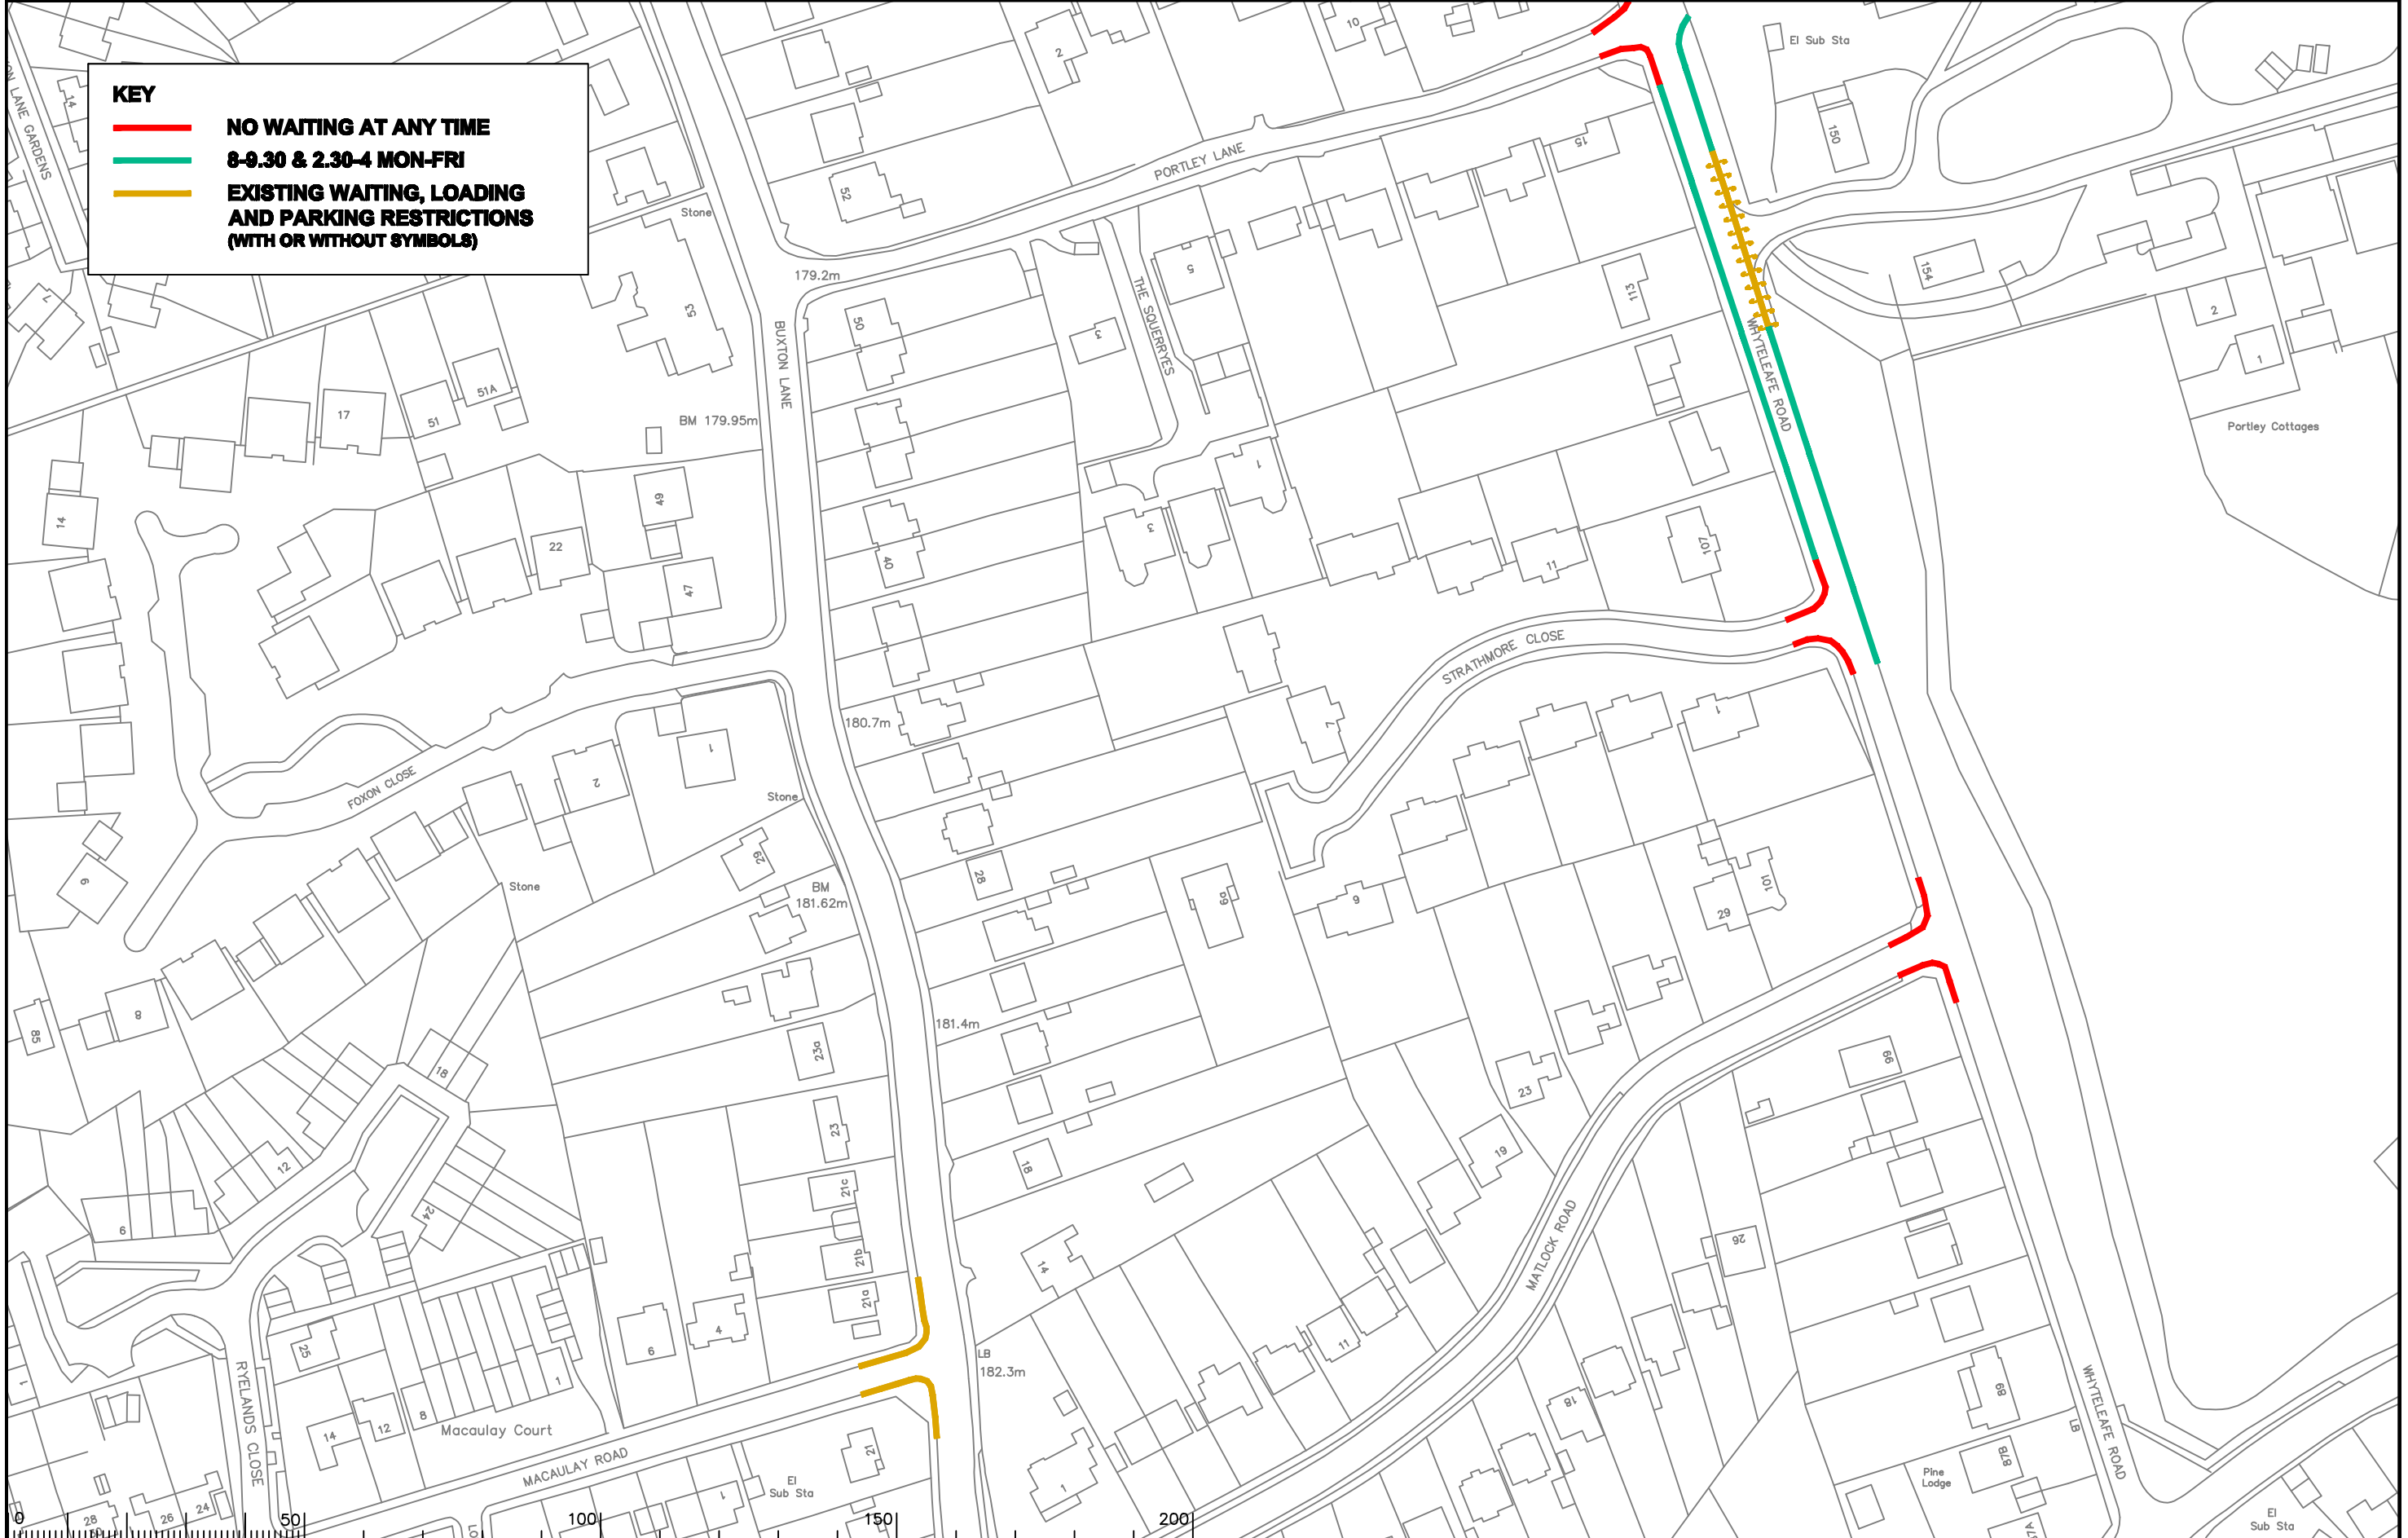

Notes

Rev.	Description	Drwn	Sig.	Date	Chkd	Sig.	Date	Appr	Sig.	Date
A	RESTRICTIONS ADDED	SDC	SDC	02/12	RH	RH	02/12	DC	DC	02/12

Drawn by	SDC	Sig.	SDC	Date	06/08
Checked by	TPC	Sig.	TPC	Date	06/08
Approved by	TPC	Sig.	TPC	Date	06/08

Project  
**TANDRIDGE DPE  
CATERHAM**

Drawing  
**IMPLEMENTED TRAFFIC ORDERS**

North Point  
Based upon the Ordnance Survey mapping with the permission of the Controller of Her Majesty's Stationary Office © Crown copyright. Unauthorised reproduction infringes Crown copyright and may lead to prosecution or other proceedings. Surrey County Council LA 078872 2003.

**SURREY COUNTY COUNCIL**

Project No. **3282 / TAN**

Contract Sheet No. **2371**

Rev. **A**


Classification **ADVERTISED**

SHEET OF

S:\Core\Traffic and Legal\Parking Team\TANDRIDGE\2011 Parking Review\CAD\Steve Review Drawings\3282 TAN 2371 Rev A.dwg

**KEY**

- ▬ **PROPOSED NO WAITING  
08.00-18.00 MONDAY-FRIDAY**
- REVOCAATION REQUIRED**
- ▬ **EXISTING WAITING, LOADING  
AND PARKING RESTRICTIONS  
(WITH OR WITHOUT SYMBOLS)**

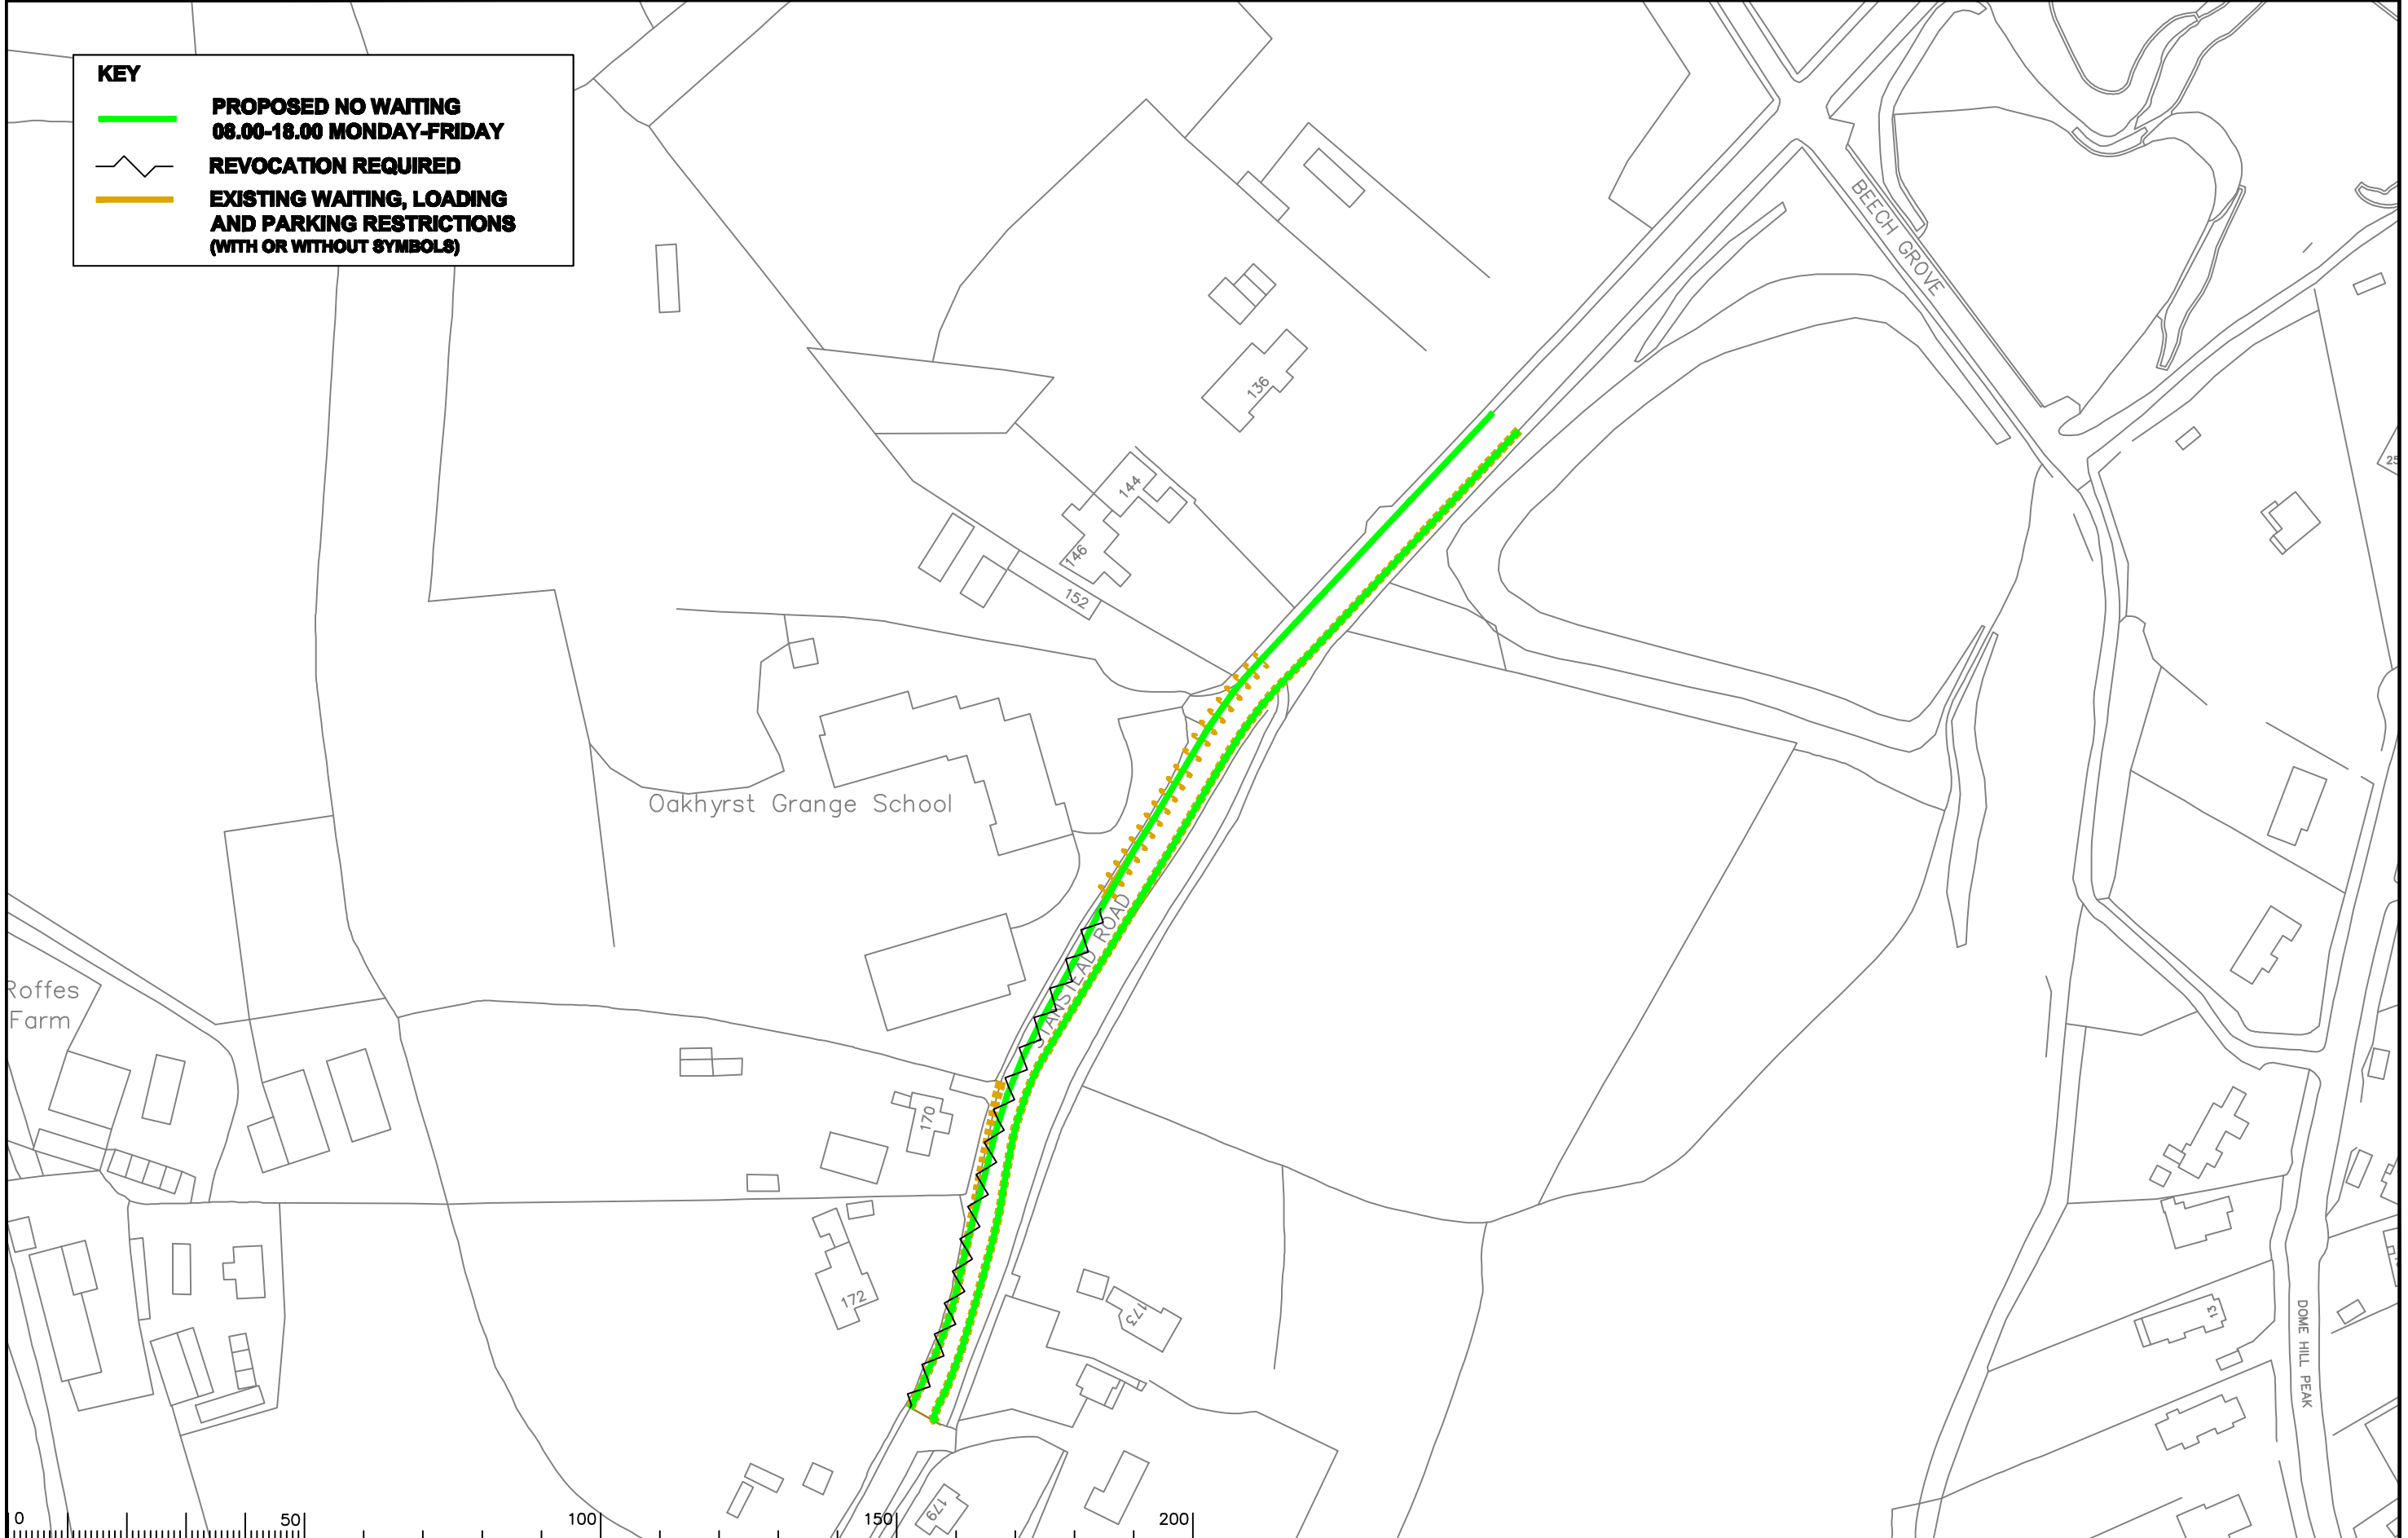

Notes

Rev.	Description	Drwn	Sig.	Date	Chkd	Sig.	Date	Appr	Sig.	Date
A	RESTRICTIONS ADDED	CAH	CAH	02.10	JP	JP	02.10	TPC	TPC	02.10
B	RESTRICTIONS ADDED	SDC	SDC	02.12	RH	RH	02.12	DC	DC	02.12

North Point

Based upon the Ordnance Survey mapping with the permission of the Controller of Her Majesty's Stationary Office © Crown copyright. Unauthorised reproduction infringes Crown copyright and may lead to prosecution or other proceedings. Surrey County Council LA 078872 2553.

Drawn by	SDC	Sig.	SDC	Date	06/08
Checked by	TPC	Sig.	TPC	Date	06/08
Approved by	TPC	Sig.	TPC	Date	06/08

Project

**TANDRIDGE DPE  
CATERHAM**

Drawing

**IMPLEMENTED TRAFFIC ORDERS**

SHEET OF

**SURREY  
COUNTY COUNCIL**


Project No.  
**3282 / TAN**


Contract Sheet No.  
**2383**


Rev.  
**B**

Classification  
**ADVERTISED**

**KEY**

 **NO WAITING AT ANY TIME**

 **EXISTING WAITING, LOADING AND PARKING RESTRICTIONS (WITH OR WITHOUT SYMBOLS)**

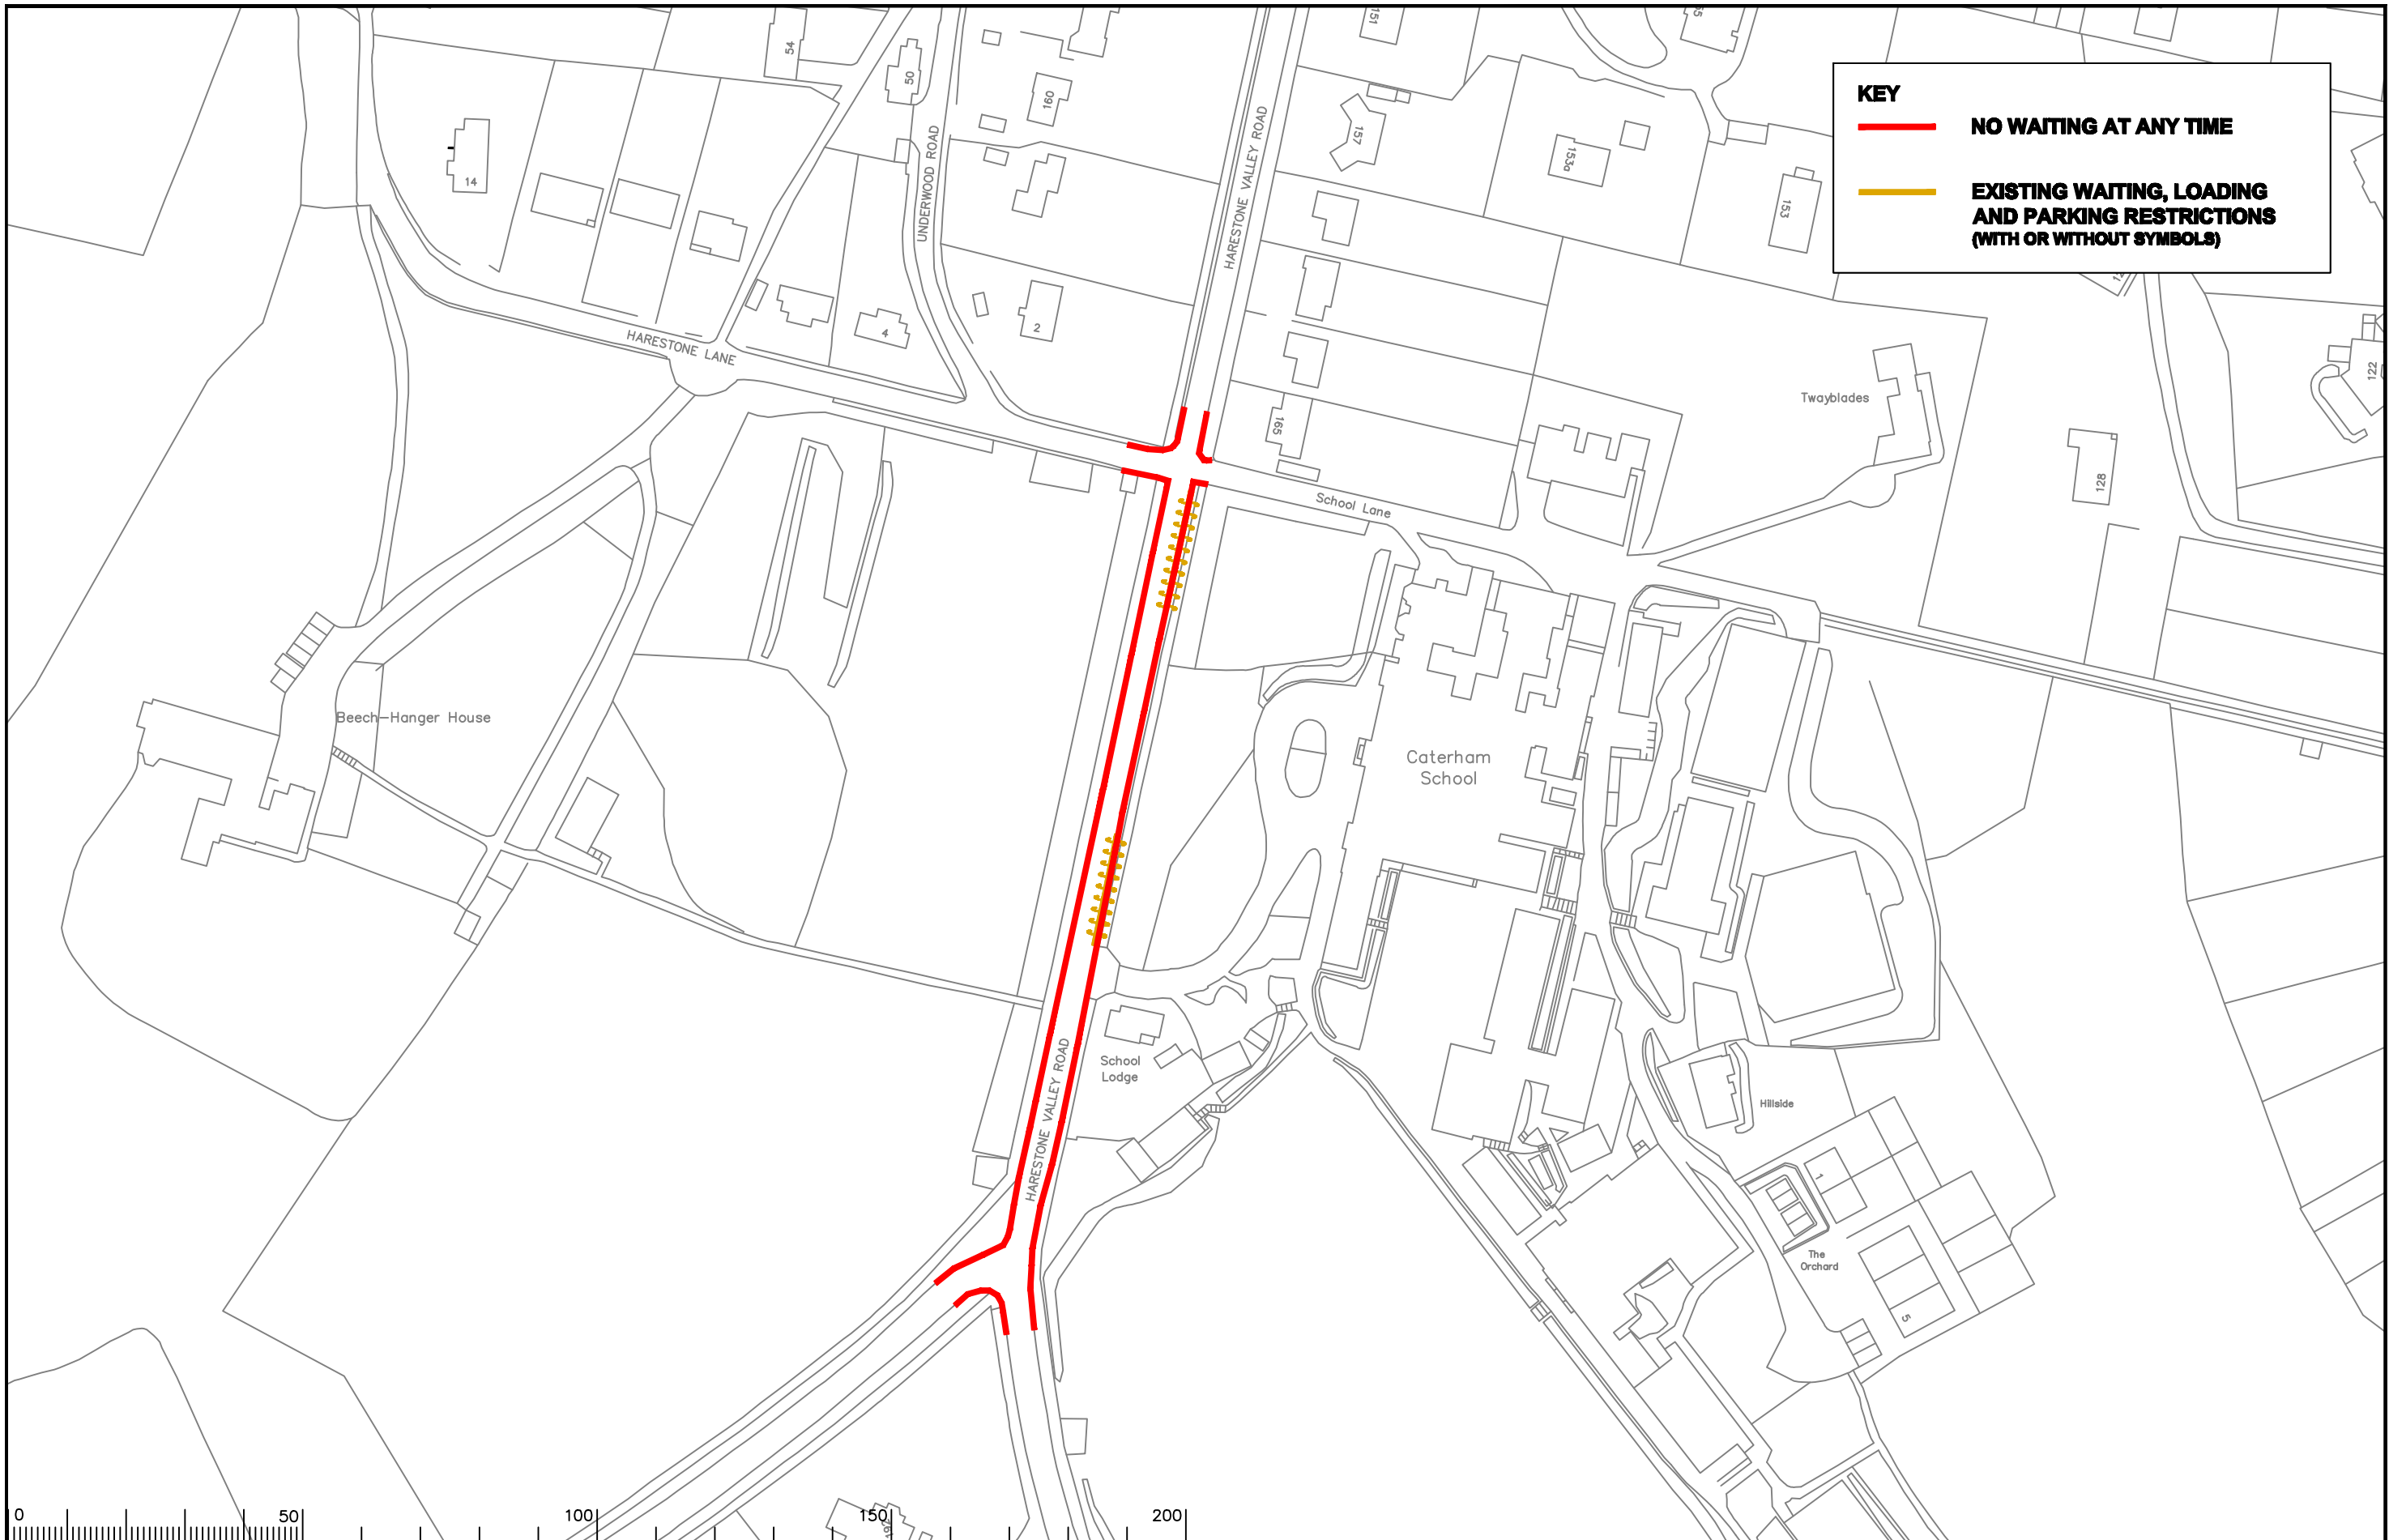

Notes

Rev.	Description	Drwn	Sig.	Date	Chkd	Sig.	Date	Appr	Sig.	Date
A	RESTRICTIONS ADDED	SDC	SDC	02/12	RH	RH	02/12	DC	DC	02/12

North Point

Based upon the Ordnance Survey mapping with the permission of the Controller of Her Majesty's Stationary Office © Crown copyright. Unauthorised reproduction infringes Crown copyright and may lead to prosecution or civil proceedings. Surrey County Council LA 078872 2003.

Drawn by	SDC	Sig.	SDC	Date	06/08
Checked by	TPC	Sig.	TPC	Date	06/08
Approved by	TPC	Sig.	TPC	Date	06/08

Project

**TANDRIDGE DPE  
CATERHAM**

Drawing

**IMPLEMENTED TRAFFIC ORDERS**

SHEET OF



**SURREY  
COUNTY COUNCIL**

Project No. 3282 / TAN

Contract Sheet No. 2389


Rev. A


Classification


**ADVERTISED**

S:\CORE\Traffic and Legal\Parking Team\TANDRIDGE\2011 Parking Review\CAD\Steve Review Drawings\3282 TAN 2389.dwg 12/50

**KEY**

 **NO WAITING AT ANY TIME**

 **EXISTING WAITING, LOADING AND PARKING RESTRICTIONS (WITH OR WITHOUT SYMBOLS)**

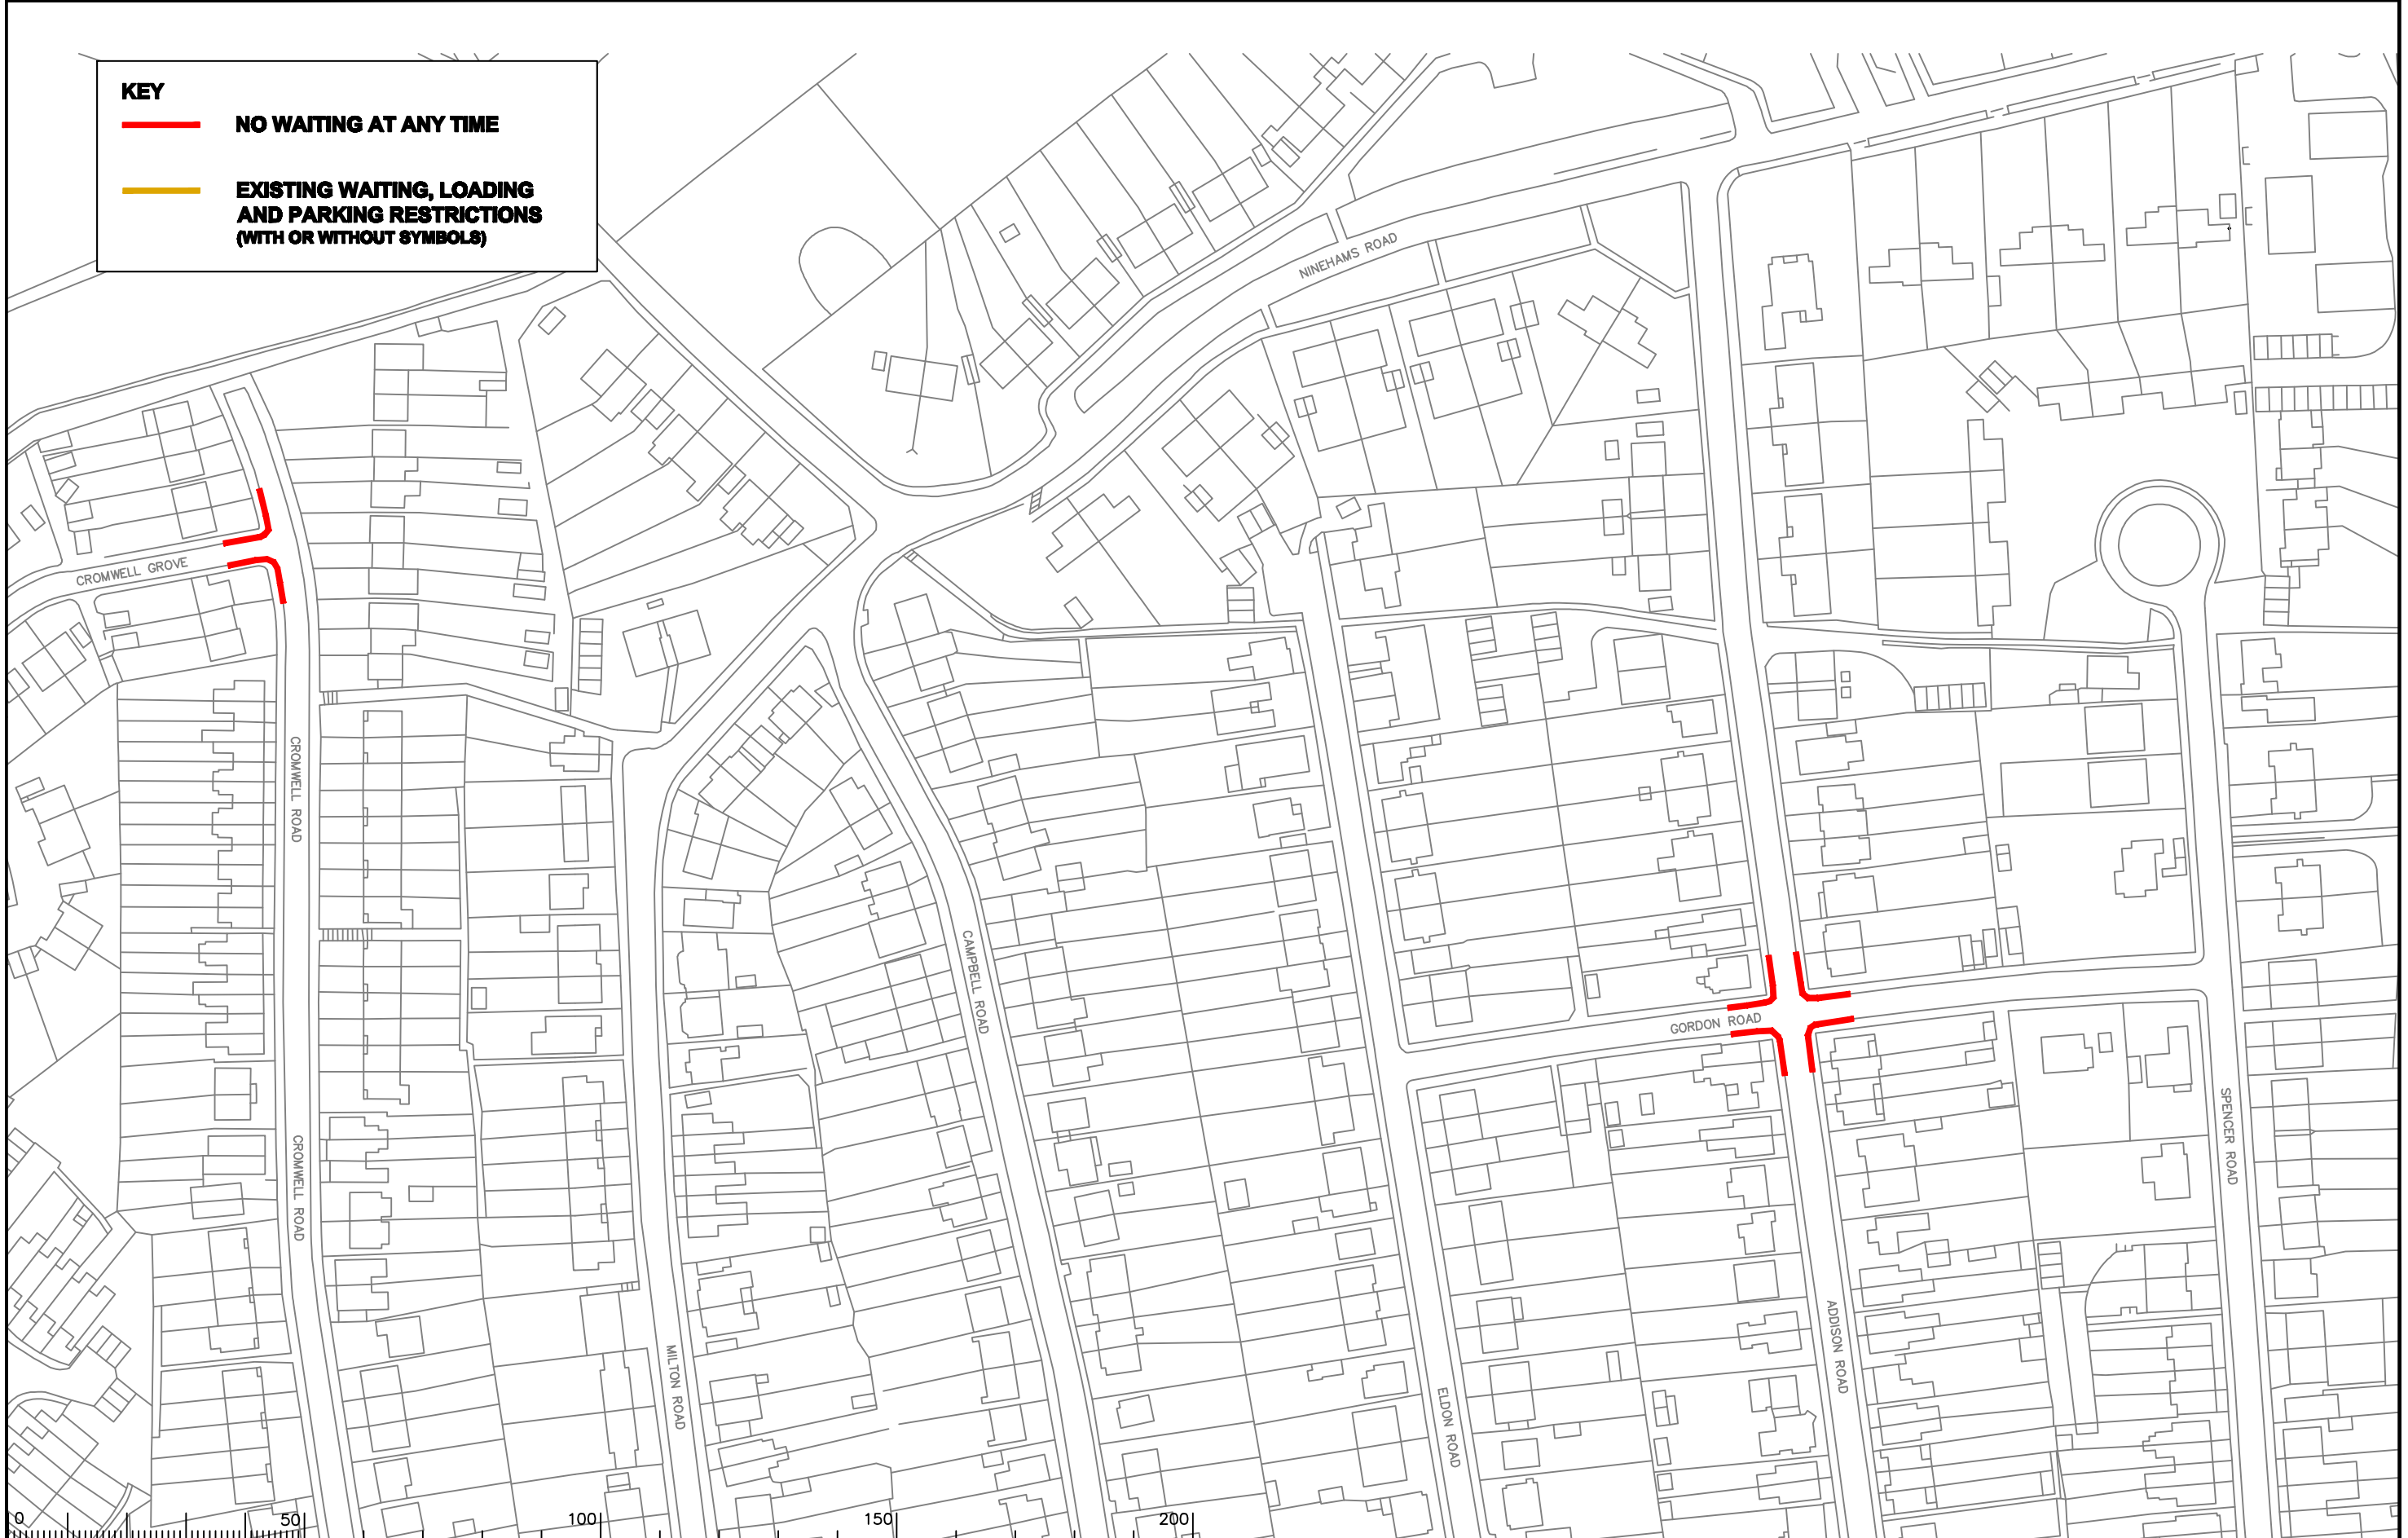


Notes

Rev.	Description	Drwn	Sig.	Date	Chkd	Sig.	Date	Appr	Sig.	Date

Drawn by	SDC	Sig.	SDC	Date	06/08
Checked by	TPC	Sig.	TPC	Date	06/08
Approved by	TPC	Sig.	TPC	Date	06/08

Project  
**TANDRIDGE DPE  
CATERHAM**

Drawing  
**IMPLEMENTED TRAFFIC ORDERS**



**SURREY  
COUNTY COUNCIL**

Project No.  
**3282 / TAN**

Contract Sheet No.  
**2394**


Rev.  
**-**

Classification  
**ADVERTISED**

S:\CORE\Traffic and Legal\Parking Team\TANDRIDGE\2011 Parking Review\CAD\Steve Review Drawings\3282 TAN 2394.dwg:1:250

**KEY**

- **NO WAITING AT ANY TIME**
- **8-9.30 & 2.30-4 MON-FRI**
- **EXISTING WAITING, LOADING AND PARKING RESTRICTIONS (WITH OR WITHOUT SYMBOLS)**

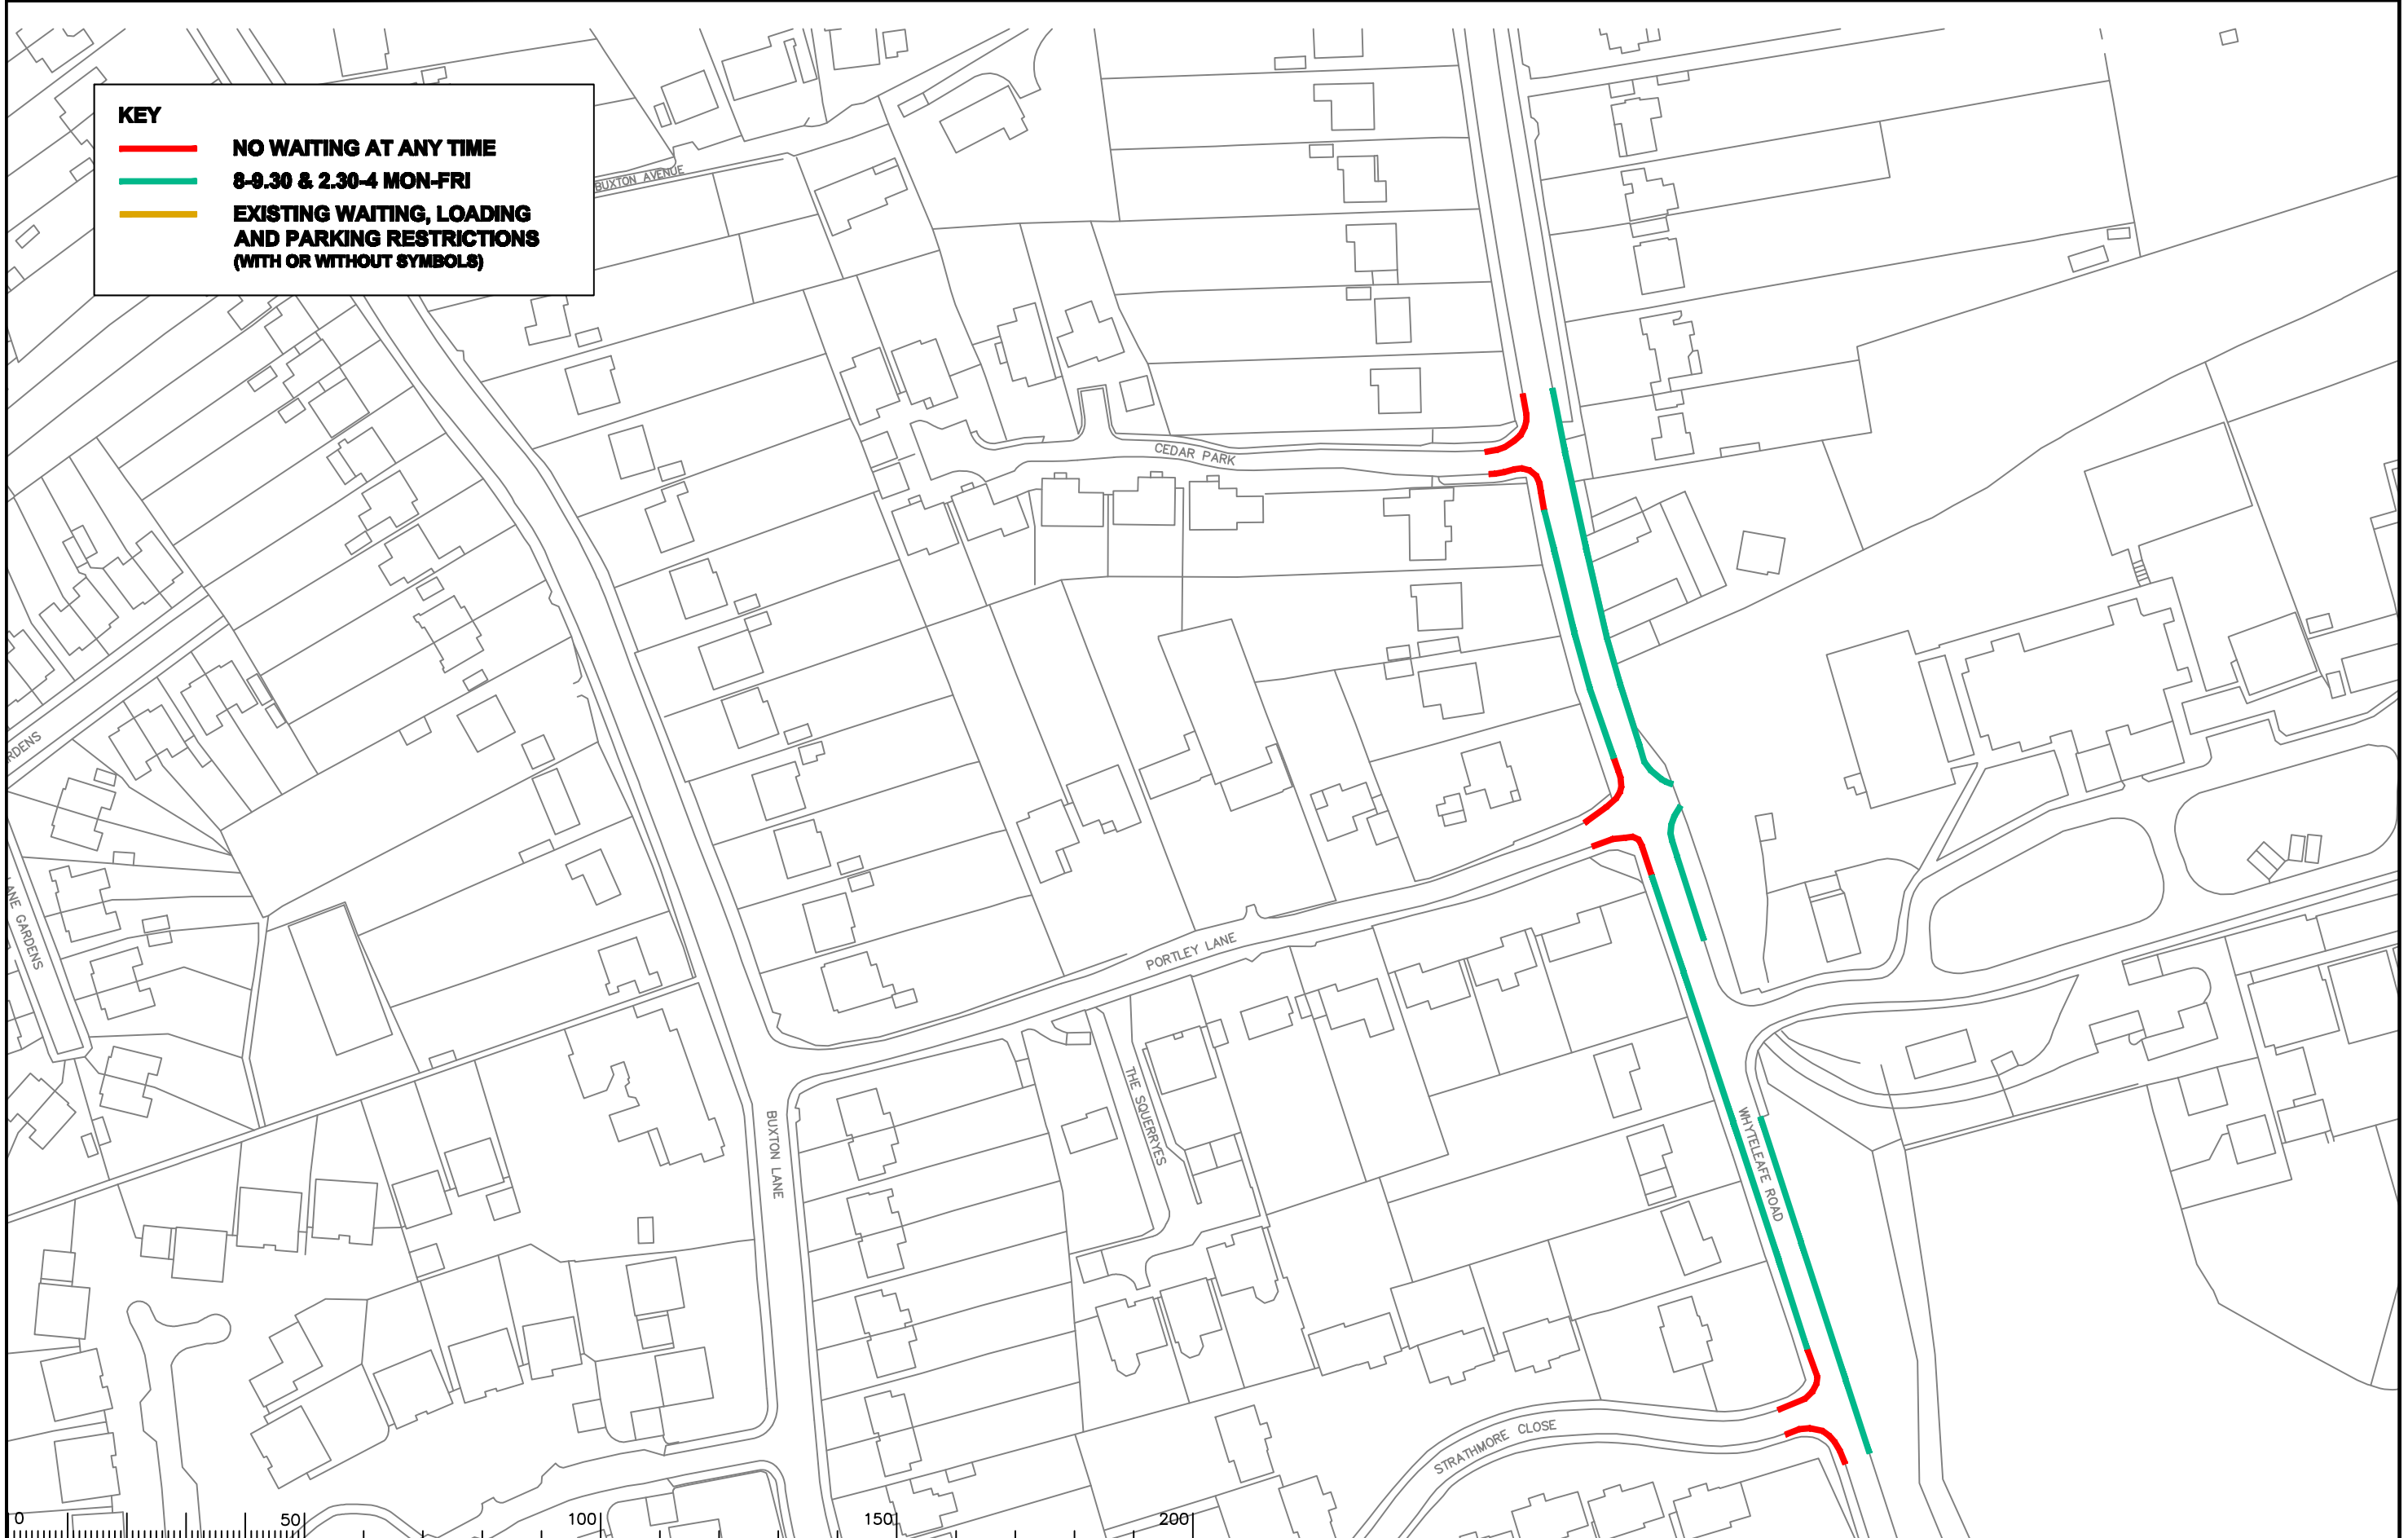

Notes

Rev.	Description	Drwn	Sig.	Date	Chkd	Sig.	Date	Appr	Sig.	Date

Drawn by	SDC	Sig.	SDC	Date	06/08
Checked by	TPC	Sig.	TPC	Date	06/08
Approved by	TPC	Sig.	TPC	Date	06/08

Project  
**TANDRIDGE DPE  
CATERHAM**


Drawing  
**IMPLEMENTED TRAFFIC ORDERS**

**SURREY COUNTY COUNCIL**  
Unit of Government  
 COUNCILS, LOCAL AUTHORITIES, PARISHES

Project No.	3282 / TAN
Contract Sheet No.	
Drawing No.	2395
Rev.	-
Classification	ADVERTISED

SHEET OF

S:\Core\Traffic and Legal\Parking Team\TANDRIDGE\2011 Parking Review\CAD\Steve Review Drawings\3282 TAN 2395.dwg 1:1250

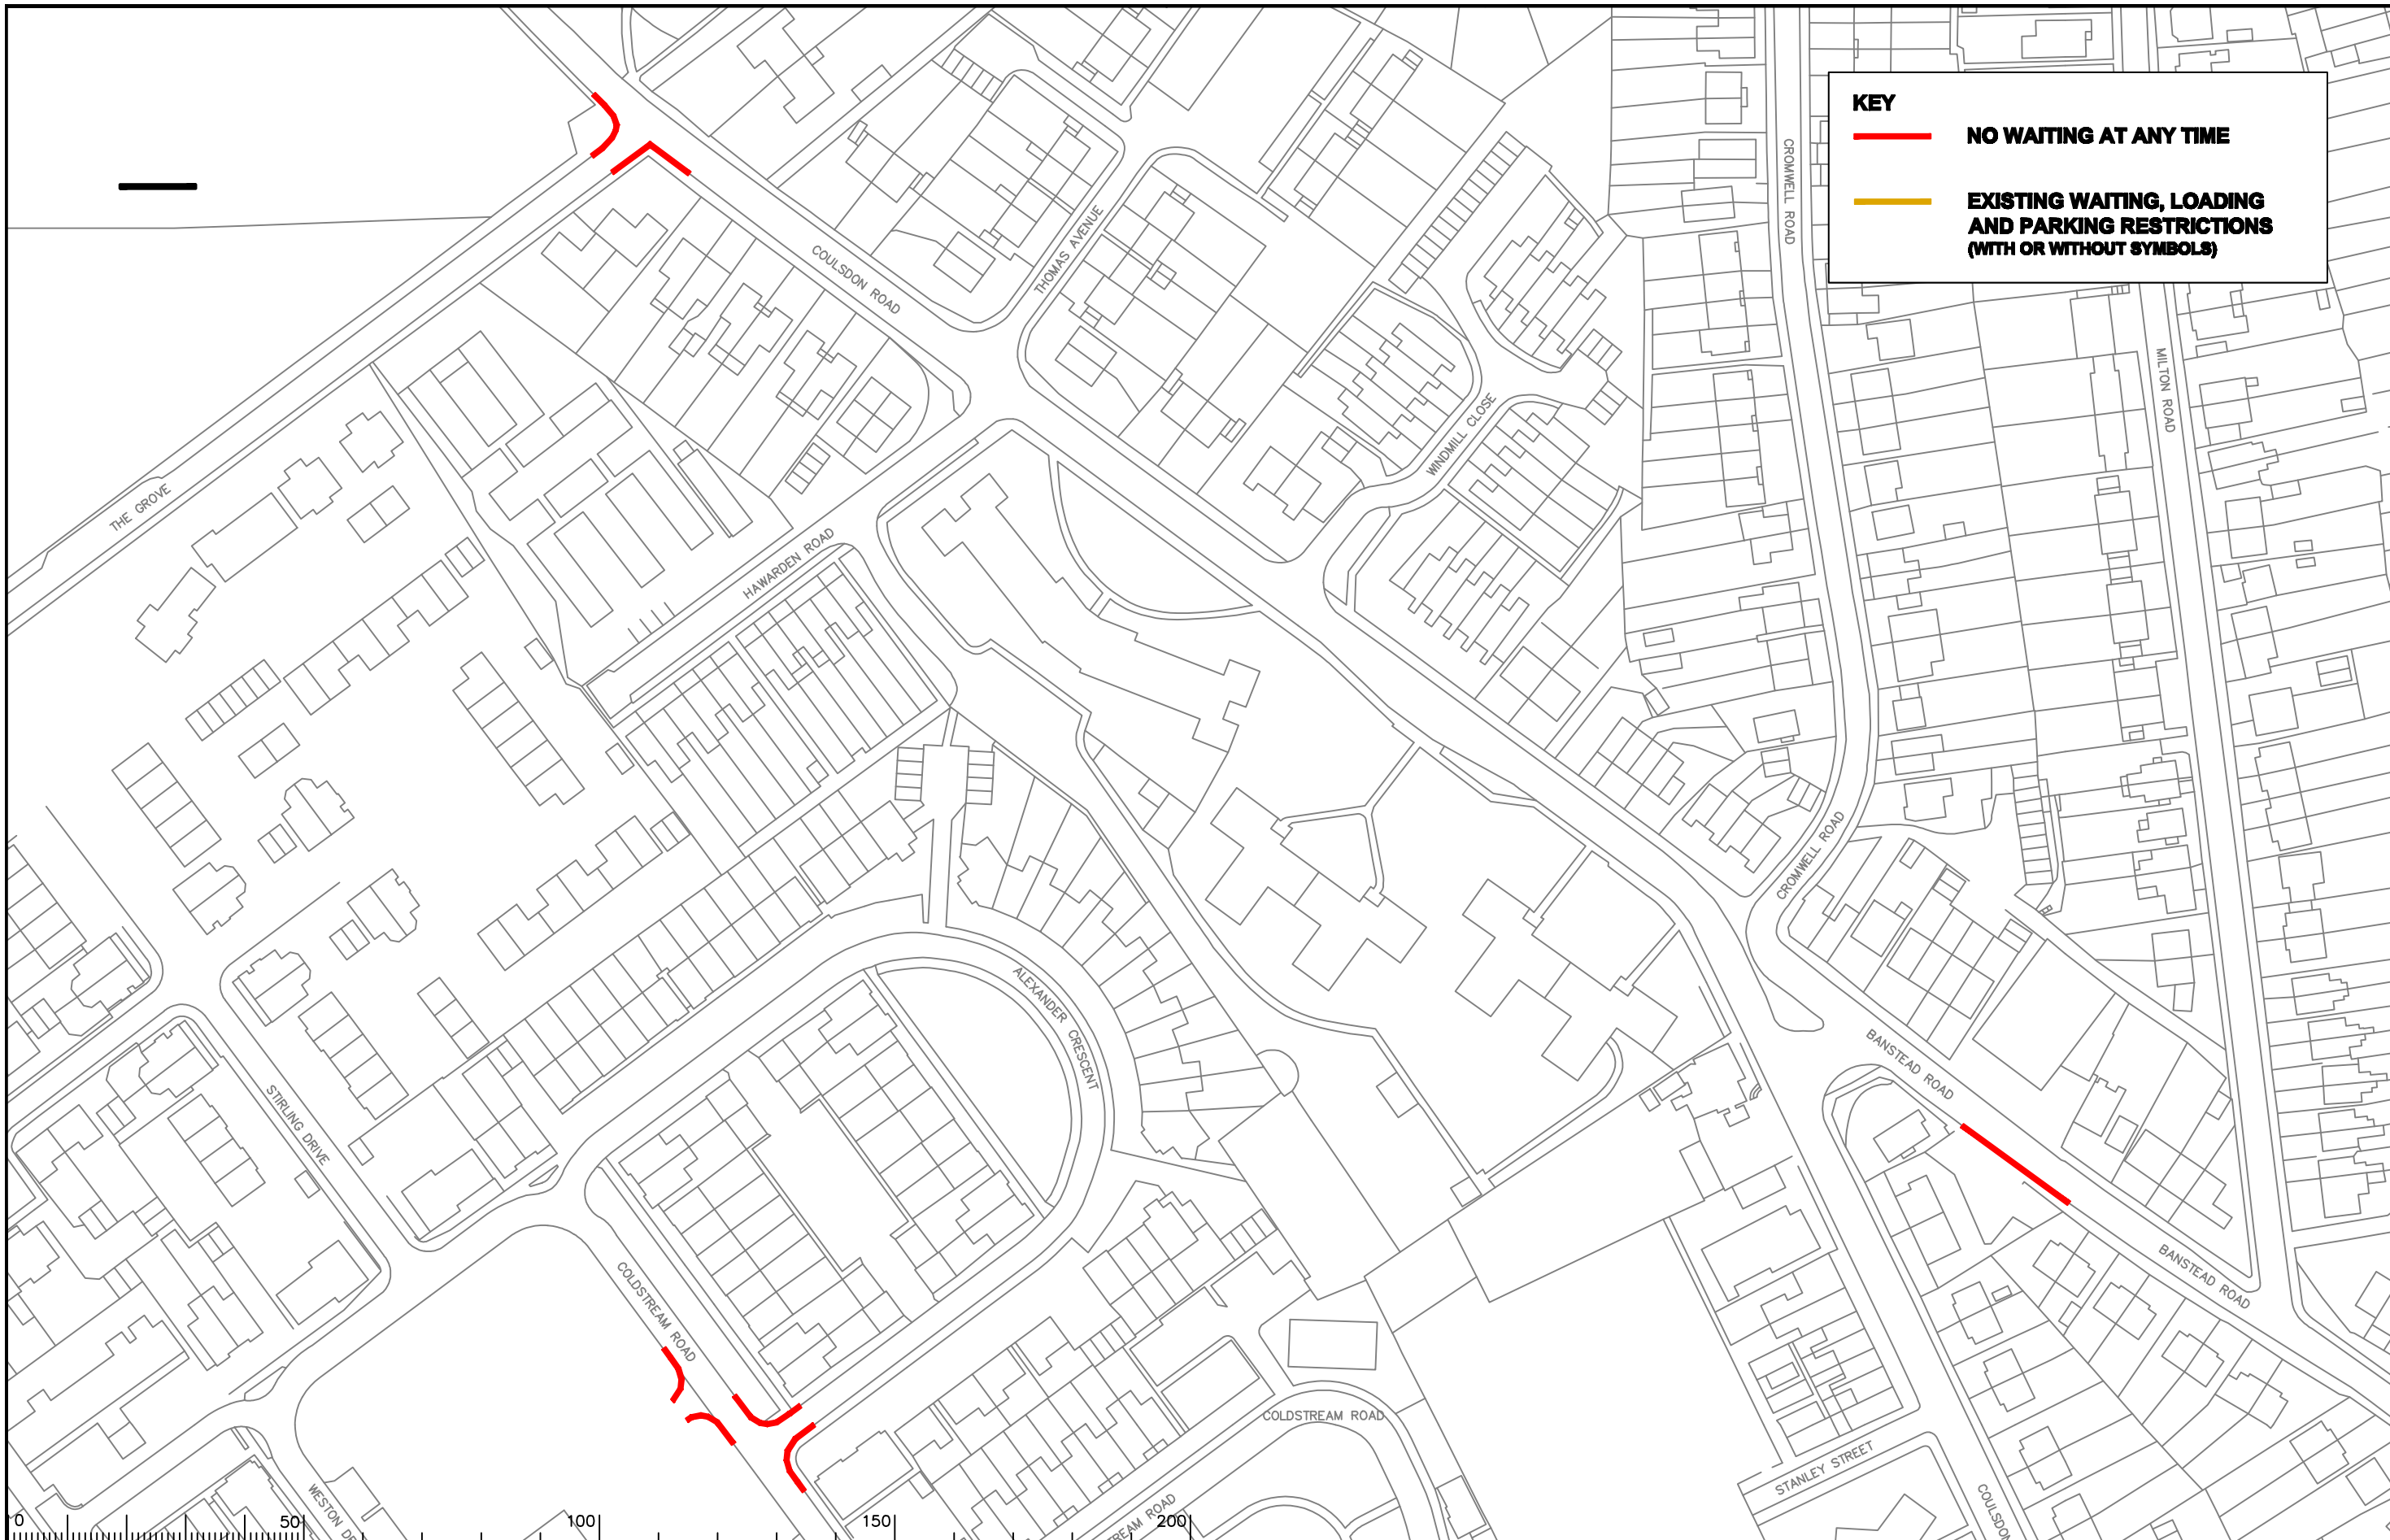

**KEY**

**—** NO WAITING AT ANY TIME

**—** EXISTING WAITING, LOADING AND PARKING RESTRICTIONS (WITH OR WITHOUT SYMBOLS)



Notes

Rev.	Description	Drwn	Sig.	Date	Chkd	Sig.	Date	Appr	Sig.	Date

Drawn by	SDC	Sig.	SDC	Date	06/08
Checked by	TPC	Sig.	TPC	Date	06/08
Approved by	TPC	Sig.	TPC	Date	06/08

Project  
**TANDRIDGE DPE  
CATERHAM**

Drawing  
**IMPLEMENTED TRAFFIC ORDERS**

SHEET OF

**SURREY  
COUNTY COUNCIL**

Project No.  
**3282 / TAN**


Contract Sheet No.  
**2396**

Drawing No.  
**2396**

Rev.  
**-**

Classification  
**ADVERTISED**

S:\CORE\Traffic and Legal\Parking Team\TANDRIDGE\2011 Parking Review\CAD\Steve Review Drawings\3282 TAN 2396.dwg:1:1250

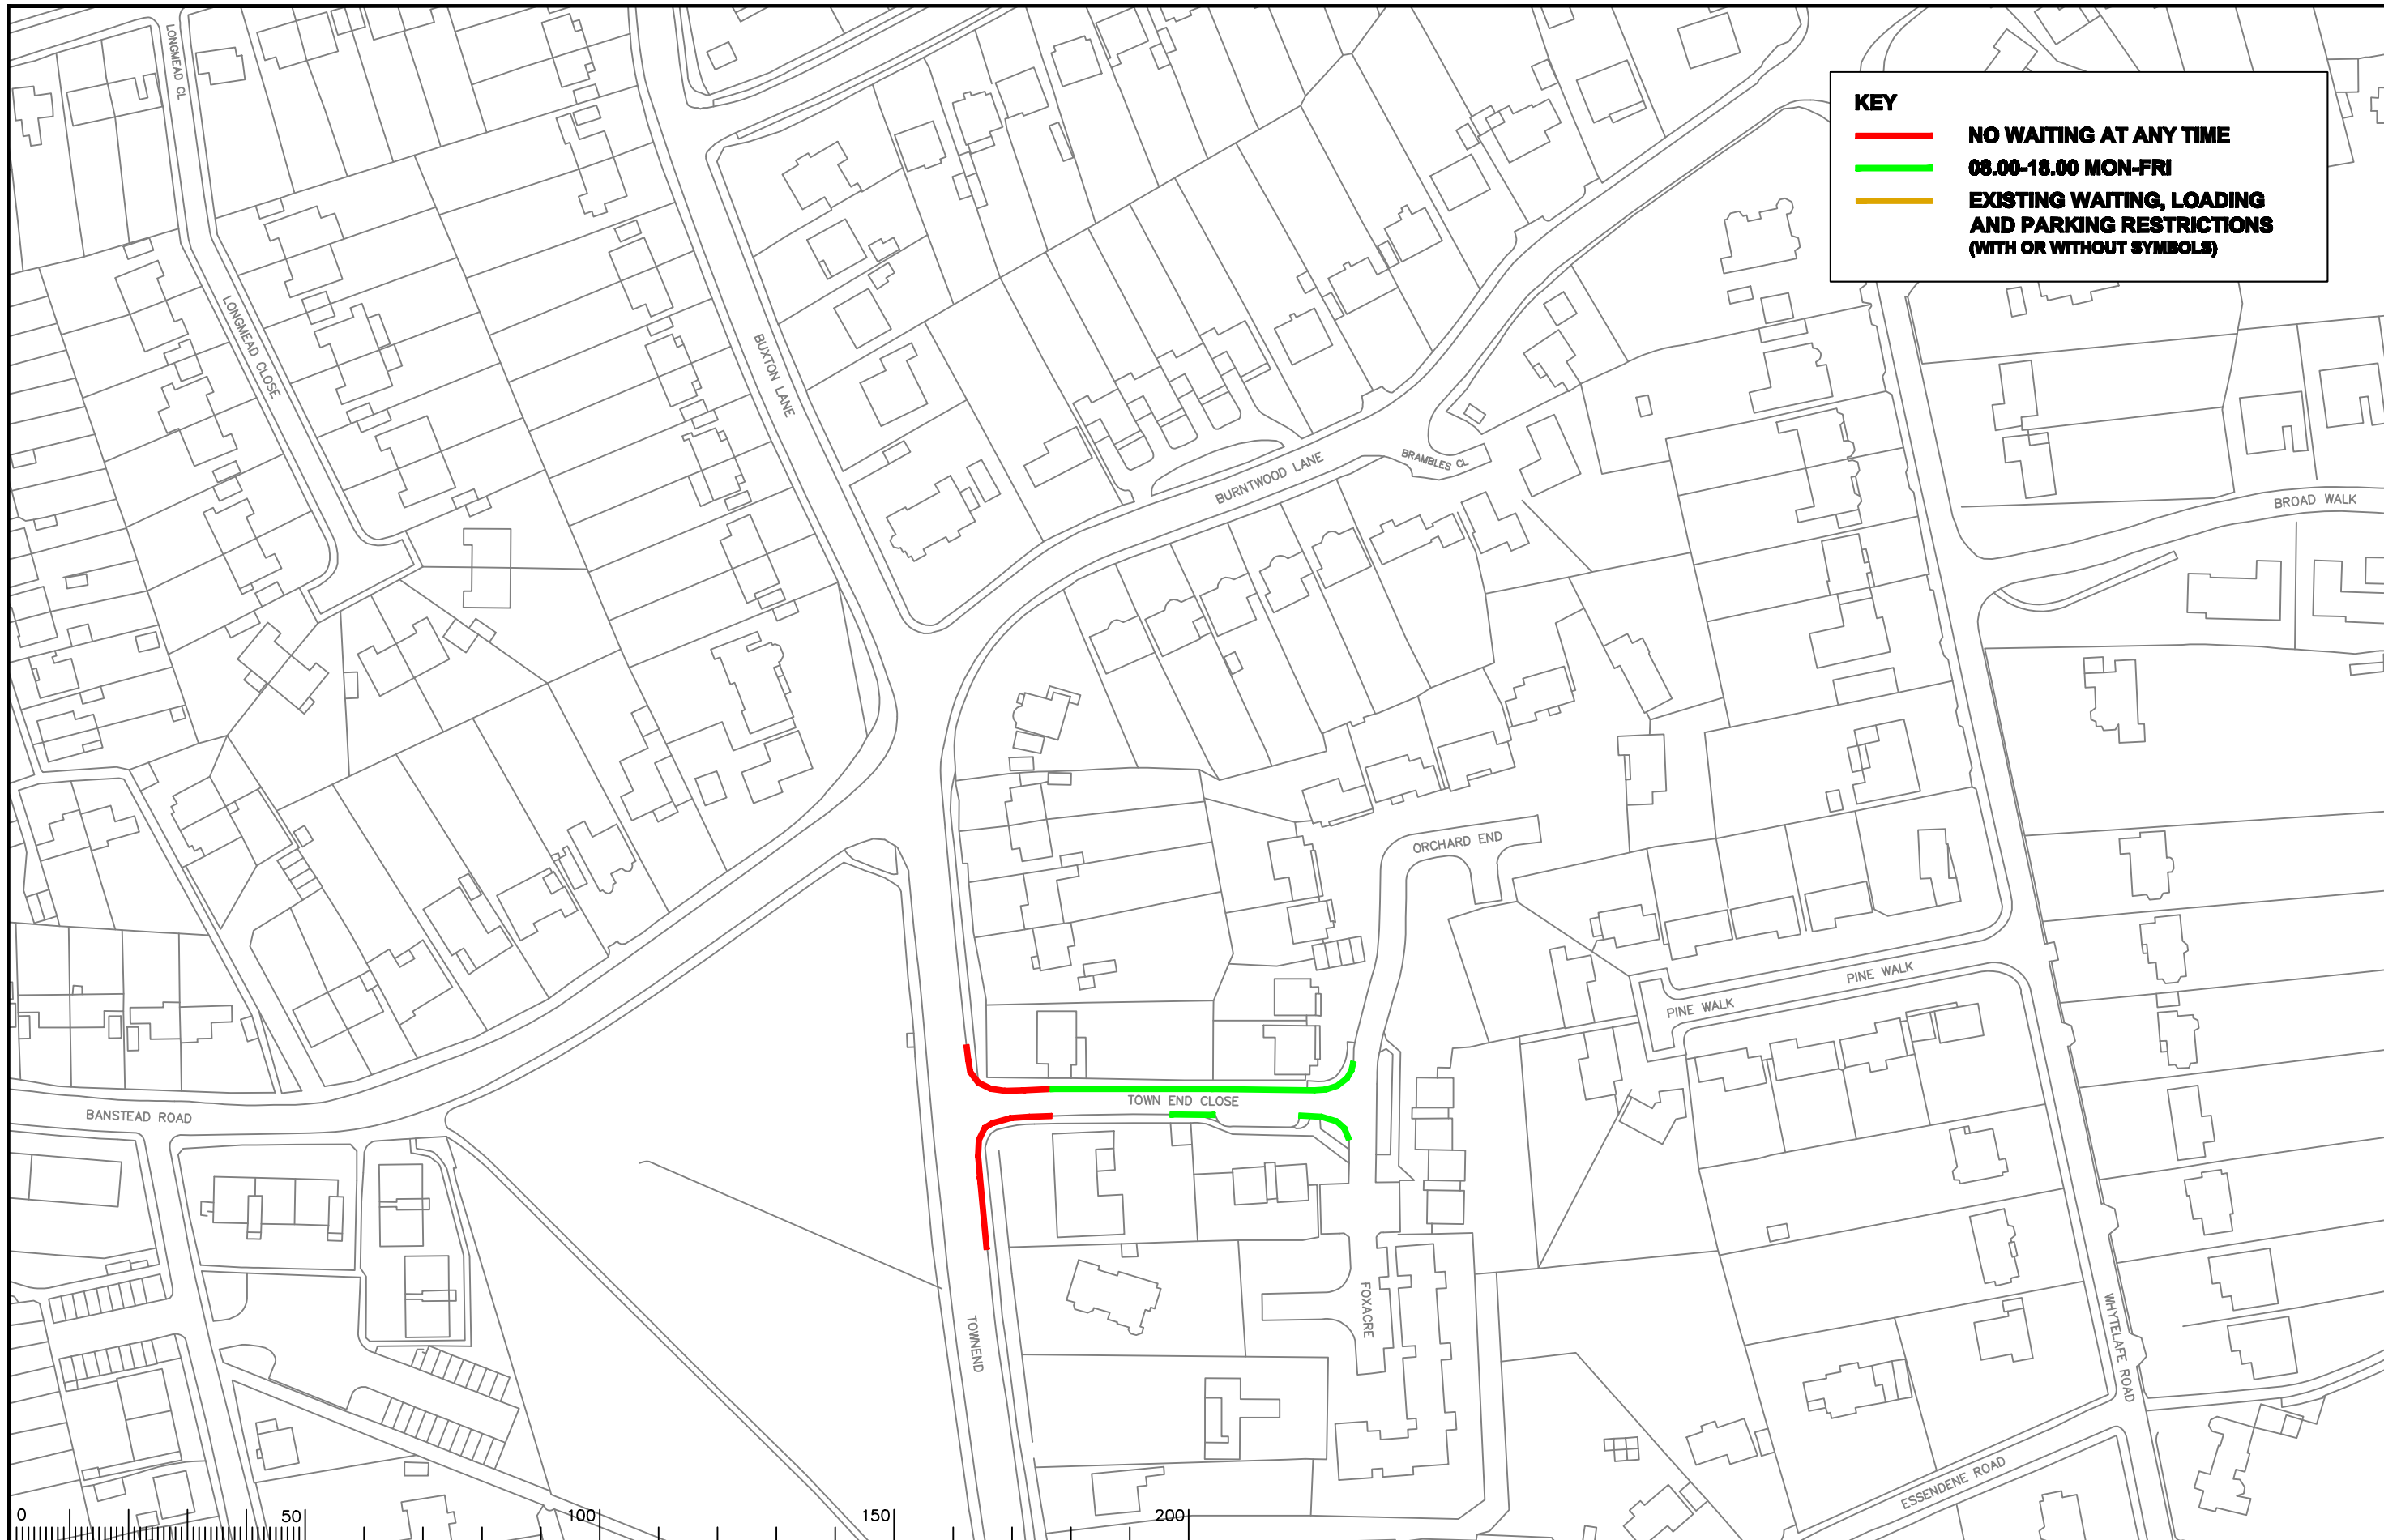

**KEY**

- **NO WAITING AT ANY TIME**
- **08.00-18.00 MON-FRI**
- **EXISTING WAITING, LOADING AND PARKING RESTRICTIONS (WITH OR WITHOUT SYMBOLS)**



Notes

Rev.	Description	Drwn	Sig.	Date	Chkd	Sig.	Date	Appr	Sig.	Date

Drawn by	SDC	Sig.	SDC	Date	06/08
Checked by	TPC	Sig.	TPC	Date	06/08
Approved by	TPC	Sig.	TPC	Date	06/08

Project  
**TANDRIDGE DPE  
CATERHAM**

Drawing  
**IMPLEMENTED TRAFFIC ORDERS**

SHEET OF

**SURREY COUNTY COUNCIL**  
Head of Engineering  
Surrey, Surrey, Surrey, Surrey

Project No.  
**3282 / TAN**

Contract Sheet No.  
**2397**

Rev.  
**-**

Classification  
**ADVERTISED**


S:\Core\Traffic and Legal\Parking Team\TANDRIDGE\2011 Parking Review\CAD\Steve Review Drawings\3282 TAN 2397.dwg 1:1250



**KEY**

 **NO WAITING AT ANY TIME**

 **EXISTING WAITING, LOADING AND PARKING RESTRICTIONS (WITH OR WITHOUT SYMBOLS)**

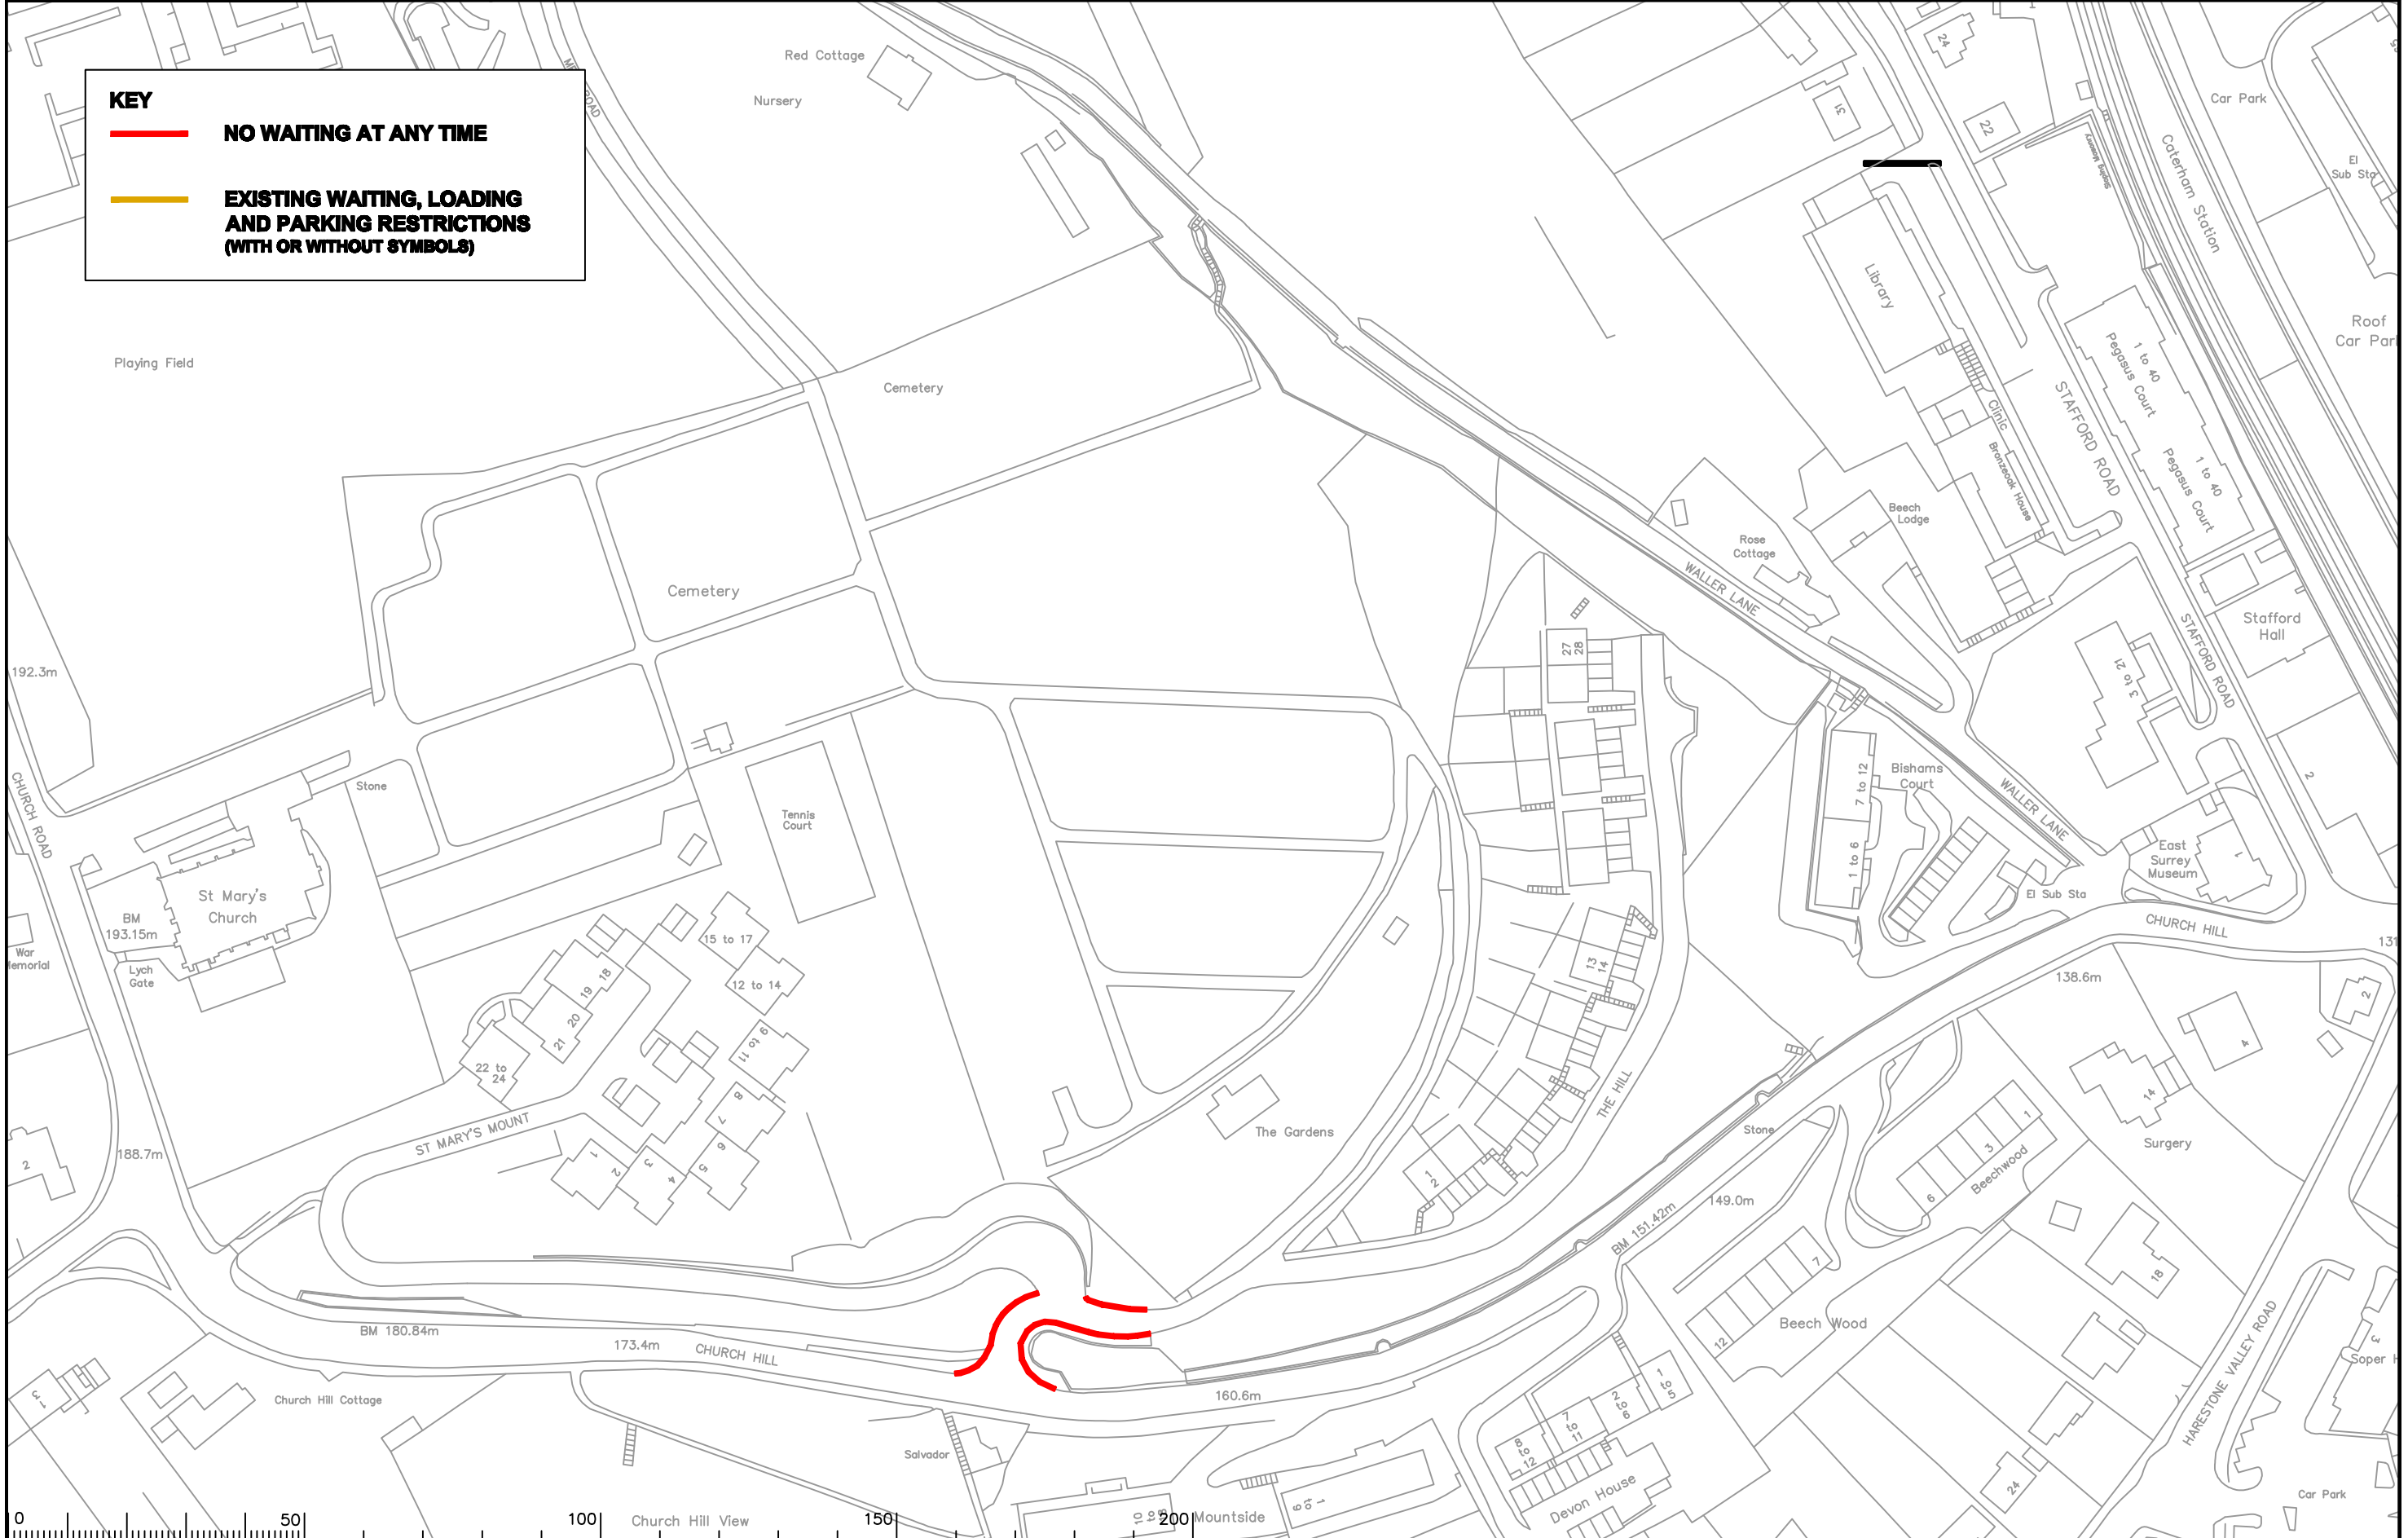

Notes

Rev.	Description	Drwn	Sig.	Date	Chkd	Sig.	Date	Appr	Sig.	Date


North Point	Scale	North Arrow

Drawn by	Sig.	Date
SDC		06/08
Checked by	Sig.	Date
TPC		06/08
Approved by	Sig.	Date
TPC		06/08

Project  
**TANDRIDGE DPE  
CATERHAM**

Drawing  
**IMPLEMENTED TRAFFIC ORDERS**


SHEET OF



**SURREY COUNTY COUNCIL**  
Head of Engineering  
Caterham, Surrey, GU24 0NF

Project No. <b>3282 / TAN</b>	Contract Sheet No.
Drawing No. <b>2398</b>	Rev. <b>-</b>
Classification <b>ADVERTISED</b>	

S:\CORE\Traffic and Legal\Parking Team\TANDRIDGE\2011 Parking Review\CAD\Steve Review Drawings\3282 TAN 2398.dwg:1:1250

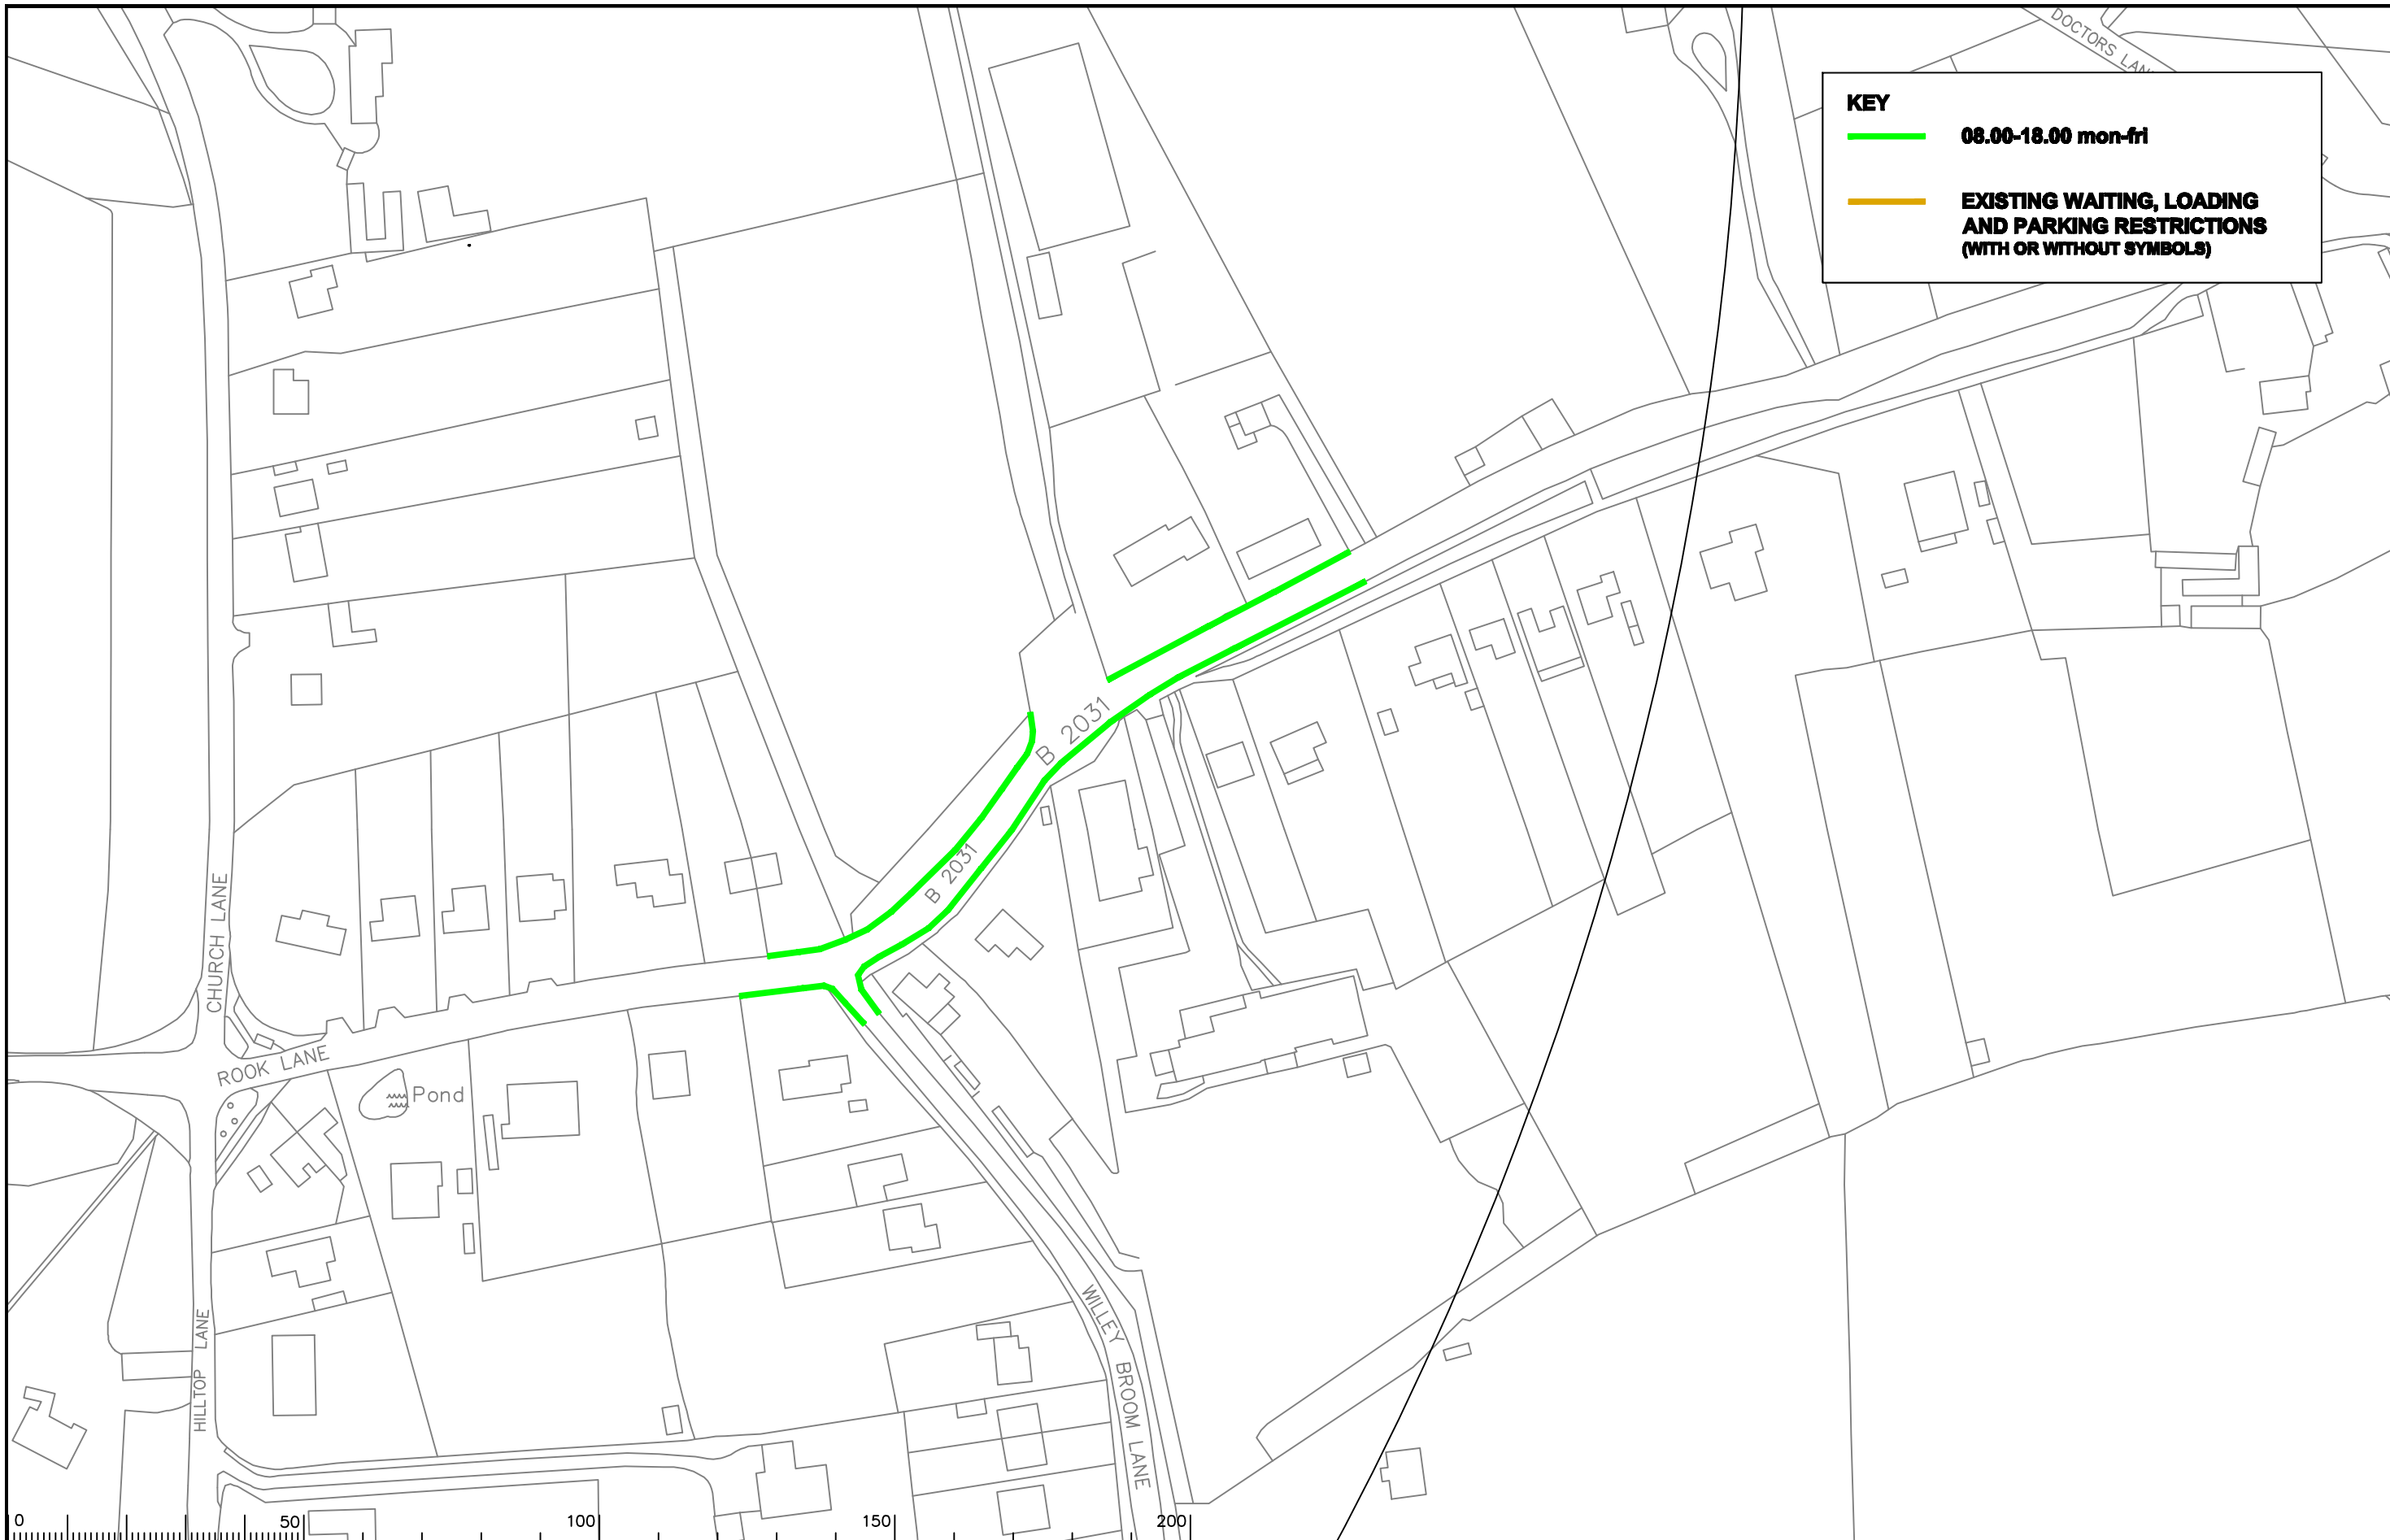

**KEY**

— 08.00-18.00 mon-fri

— EXISTING WAITING, LOADING AND PARKING RESTRICTIONS (WITH OR WITHOUT SYMBOLS)



Notes

Rev.	Description	Drwn	Sig.	Date	Chkd	Sig.	Date	Appr	Sig.	Date

Drawn by	SDC	Sig.	SDC	Date	06/08
Checked by	TPC	Sig.	TPC	Date	06/08
Approved by	TPC	Sig.	TPC	Date	06/08

Project: TANDRIDGE DPE CATERHAM

Drawing: IMPLEMENTED TRAFFIC ORDERS

**SURREY COUNTY COUNCIL**

Project No. 3282 / TAN

Contract Sheet No. 2399

Rev. -

Classification: ADVERTISED

S:\CORE\Traffic and Legal\Parking Team\TANDRIDGE\2011 Parking Review\CAD\Steve Review Drawings\3282 TAN 2399.dwg:1:250