

Notes

Rev.	Description	Drwn	Sig.	Date	Chkd	Sig.	Date	Appr.	Sig.	Date
A	RESTRICTIONS AMENDED	CAH	CAH	02/11	AH	AH	02/11	TPC	TPC	02/11
B	RESTRICTIONS AMENDED									
C	RESTRICTIONS AMENDED									

North Point

Based upon the Ordnance Survey mapping with permission of the Controller of Her Majesty's Stationary Office © Crown copyright. Unauthorised reproduction infringes Crown copyright and may lead to prosecution or civil proceedings. Surrey County Council LA 076078 1996.

Drawn by: RF, Sig: RF, Date: 02/12

Checked by: AM, Sig: AM, Date: 02/12

Approved by: TPC, Sig: TPC, Date: 02/12

Project No. 3282/TAN

Contract Sheet No. 2361

Rev. B

Classification: ADVERTISED


SHEET OF

PROPOSED DESIGN - TANDRIDGE PARKING REVIEW (2011)  
TALBOT ROAD

**SURREY**  
COUNTY COUNCIL  
Sustainable Development

Head of Transportation  
Surrey County Council

S:\CORE\Traffic and Legal\Parking Team\TANDRIDGE\2011 Parking Review\CAD\Richard Tan Drawings\2361\_B Talbot Road.dwg

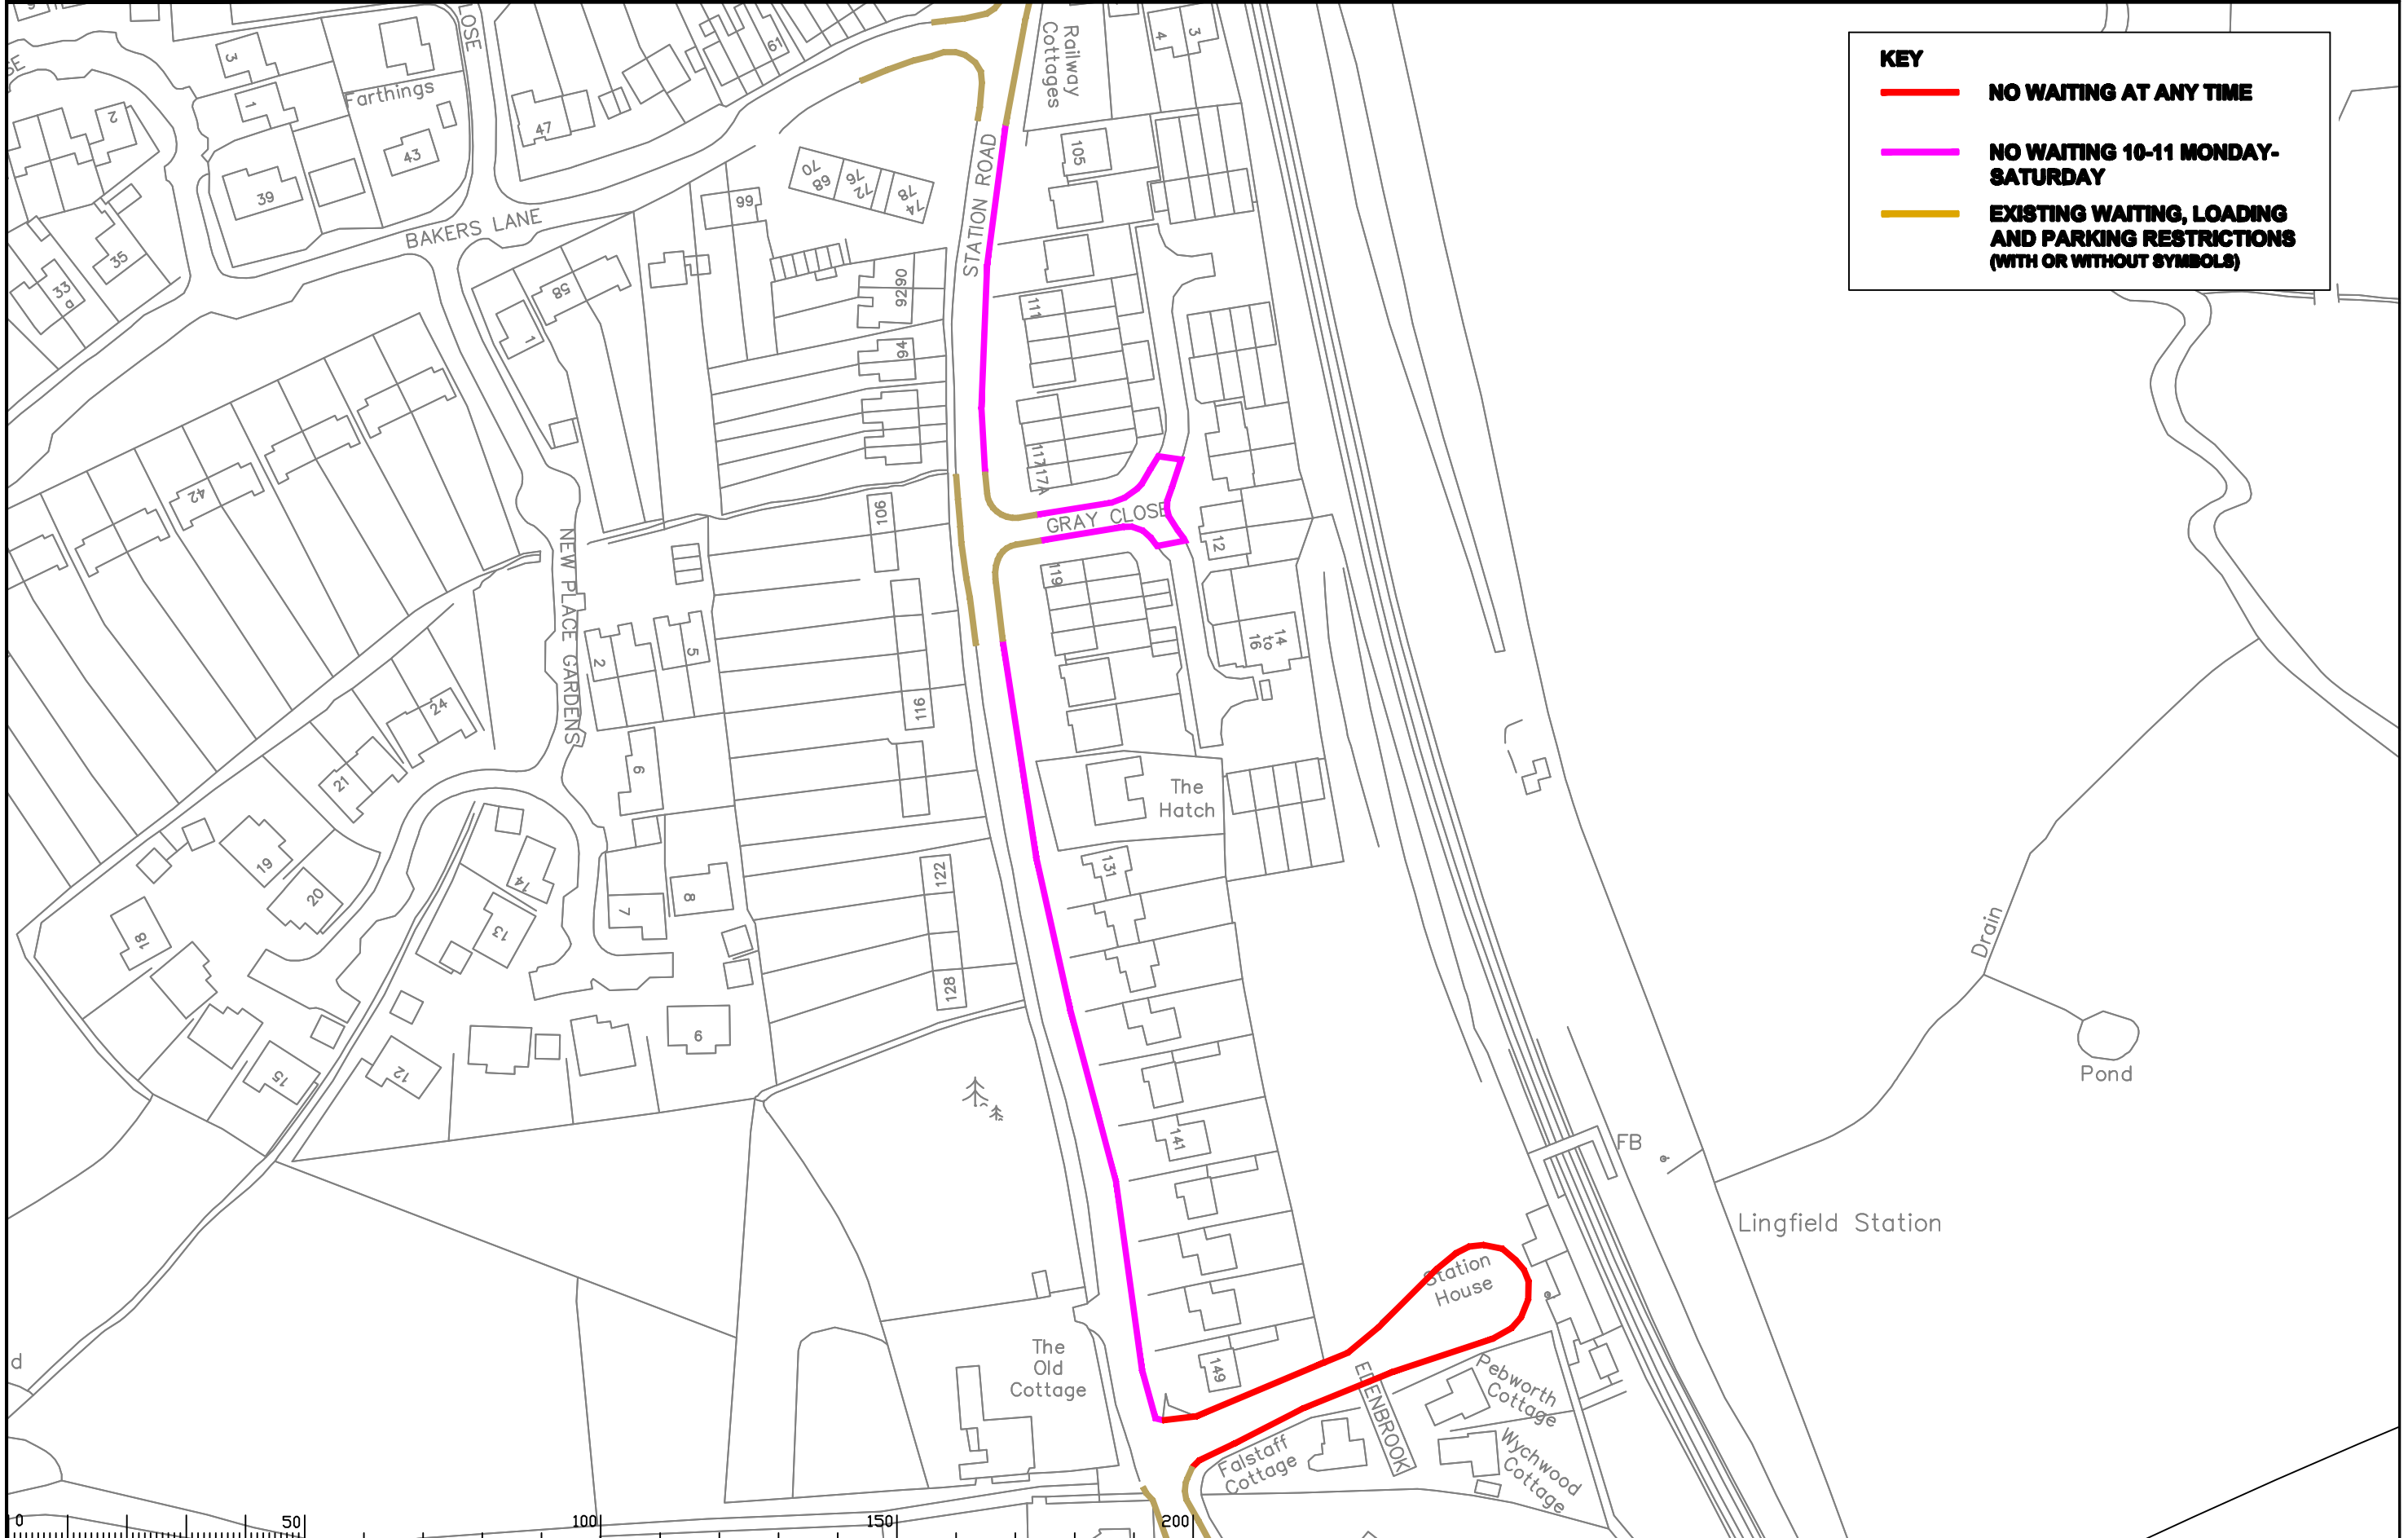

**KEY**

- **NO WAITING AT ANY TIME**
- **NO WAITING 10-11 MONDAY-SATURDAY**
- **EXISTING WAITING, LOADING AND PARKING RESTRICTIONS (WITH OR WITHOUT SYMBOLS)**

Notes

Rev.	Description	Drwn	Sig.	Date	Chkd	Sig.	Date	Appr.	Sig.	Date
A	RESTRICTIONS AMENDED	CAH	CAH	02/11	AH	AH	02/11	TPC	TPC	02/11
B	RESTRICTIONS AMENDED									

North Point

Based upon the Ordnance Survey mapping with permission of the Controller of Her Majesty's Stationary Office. Crown copyright. Unauthorised reproduction infringes Crown copyright and may lead to prosecution or civil proceedings. Surrey County Council LA 076072 1996.

Drawn by	RF	Sig.	RF	Date	02/12
Checked by	AM	Sig.	AM	Date	02/12
Approved by	TPC	Sig.	TPC	Date	02/12

Project No. 3282/TAN

Contract Sheet No.

Drawing No. 2372 & 62

Rev. B

Classification ADVERTISED

**SURREY COUNTY COUNCIL**  
Sustainable Development

Head of Transportation  
S. Lee  
Milton Keynes City Council 2008


TANDRIDGE DPE  
LINGFIELD

PROPOSED DESIGN - TANDRIDGE PARKING REVIEW (2011)  
GRAY CLOSE & STATION ROAD

SHEET OF

S:\CORE\Traffic and Legal\Parking Team\TANDRIDGE\2011 Parking Review\CAD\Richard Tan Drawings\2372 & 2362\_B Gray Close & Station Rd.dwg



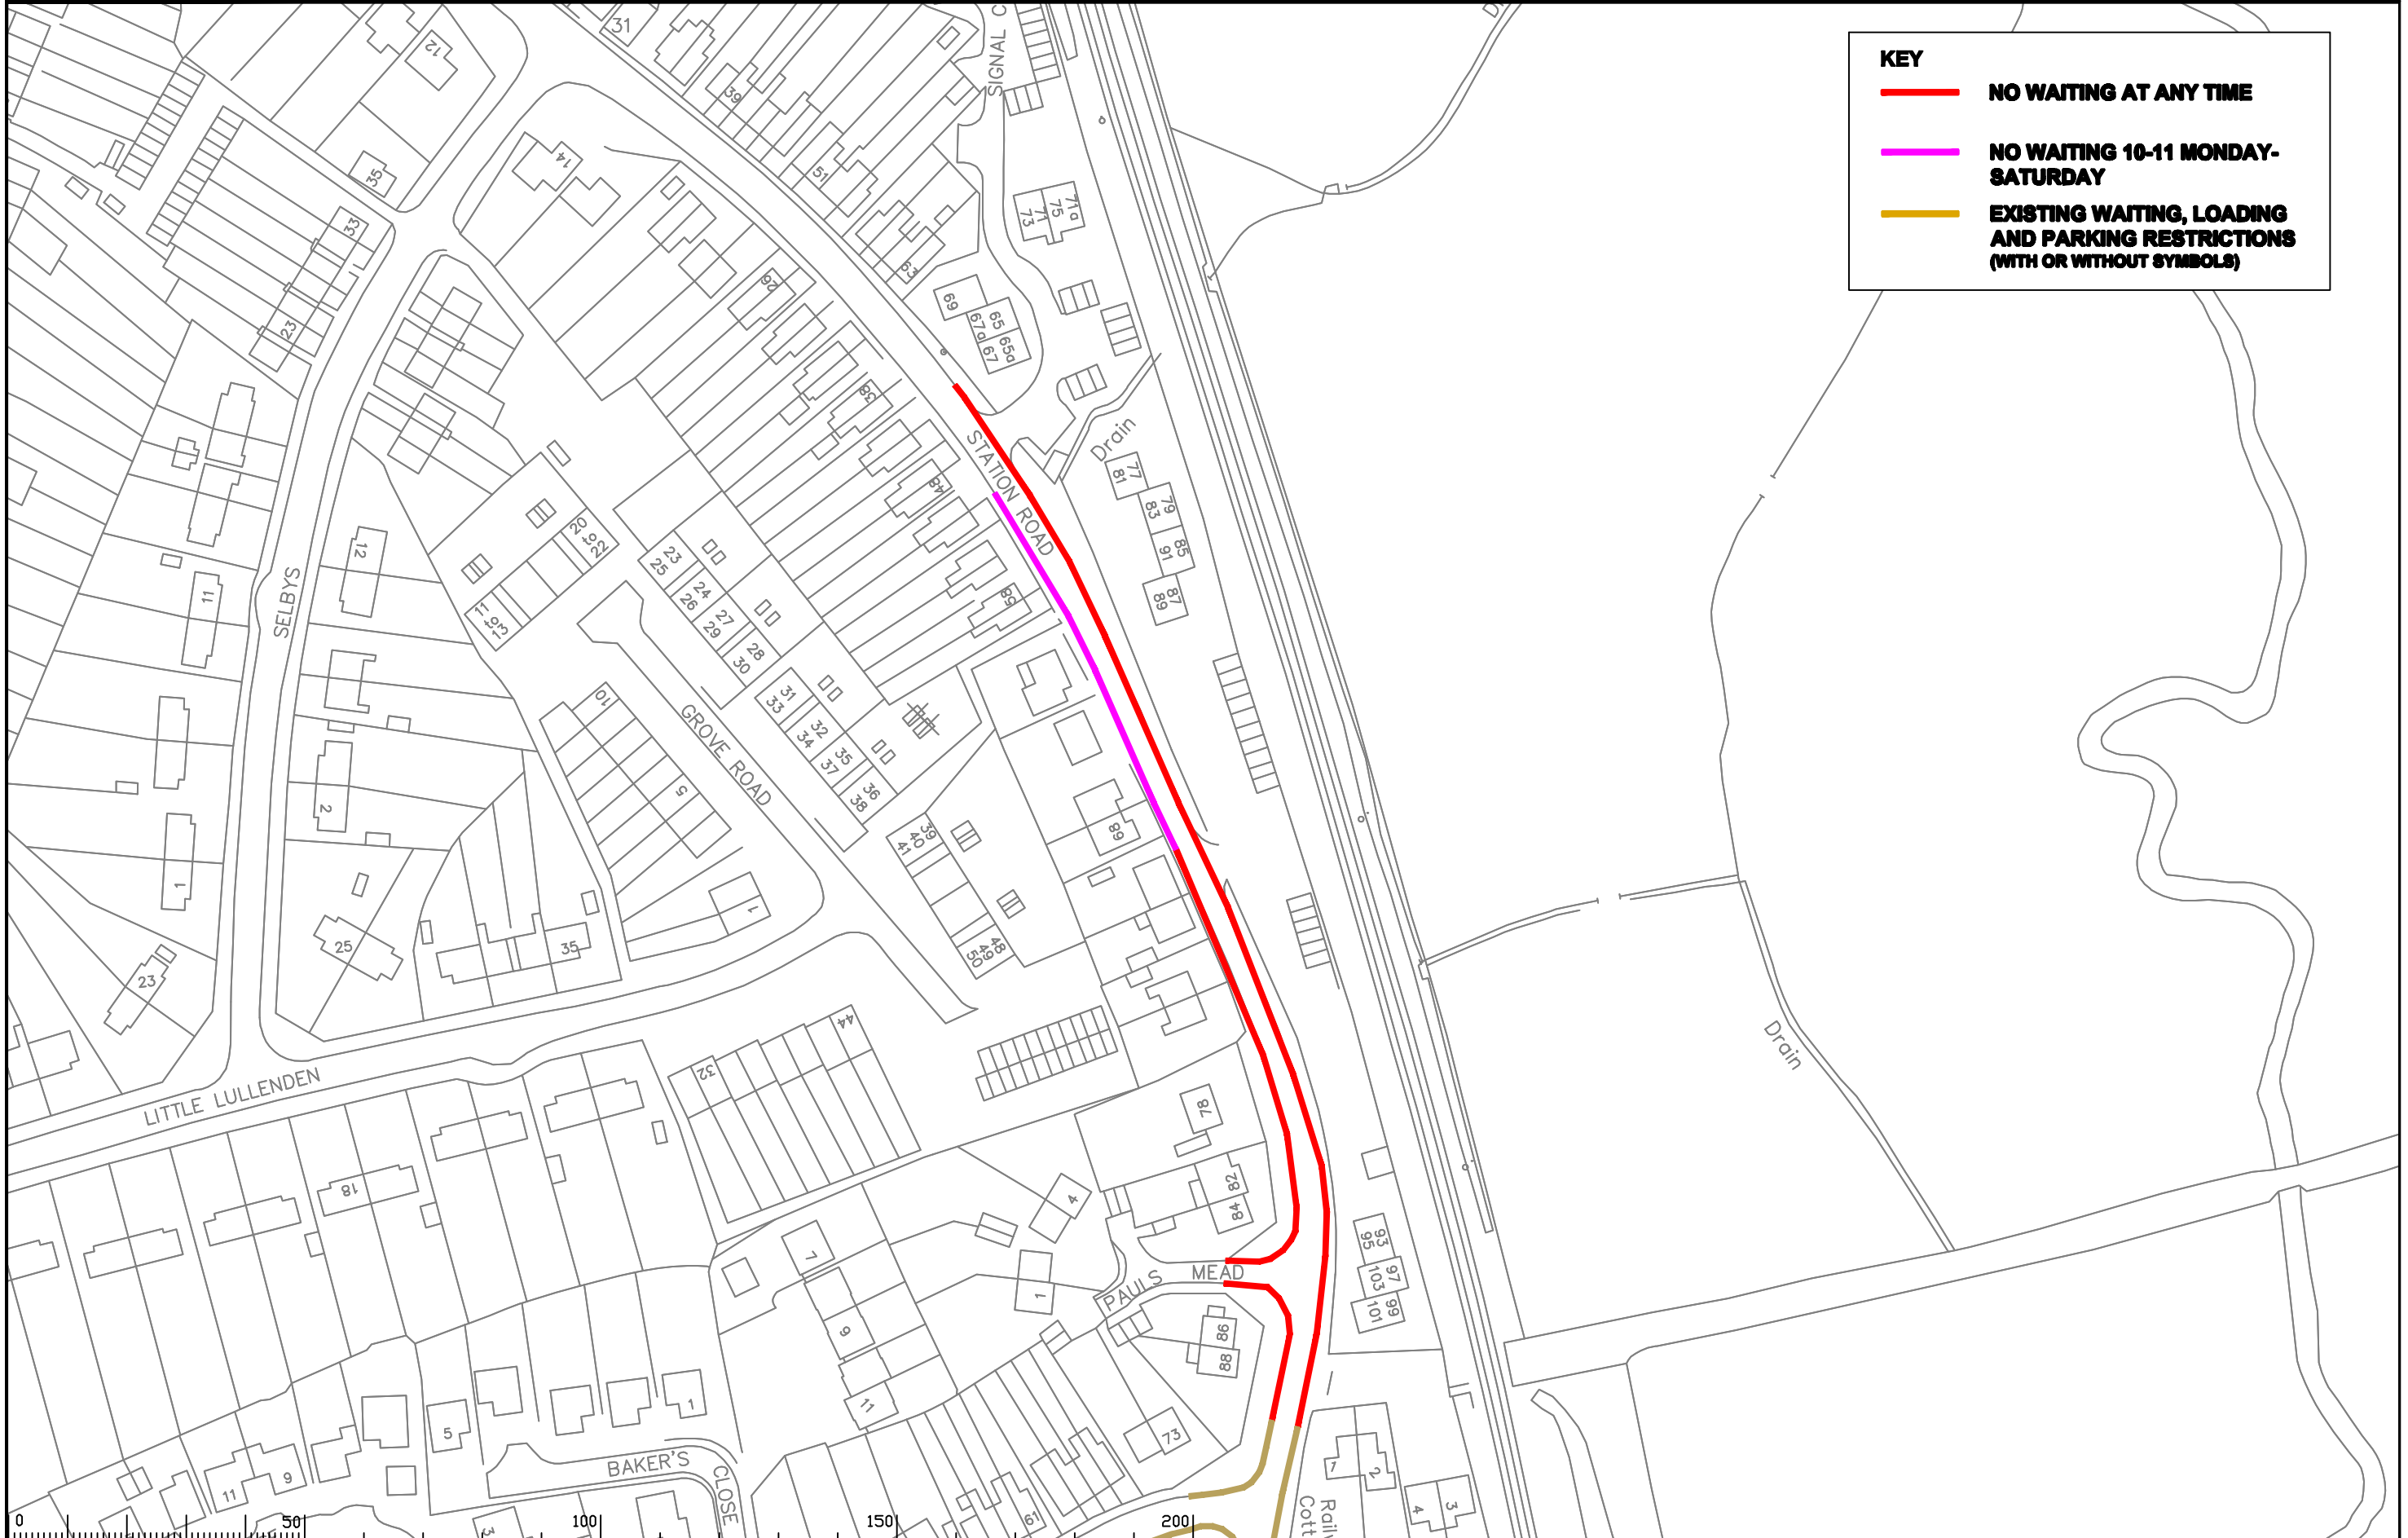

**KEY**

- **NO WAITING AT ANY TIME**
- **NO WAITING 10-11 MONDAY-SATURDAY**
- **EXISTING WAITING, LOADING AND PARKING RESTRICTIONS (WITH OR WITHOUT SYMBOLS)**

Notes

Rev.	Description	Drwn	Sig.	Date	Chkd	Sig.	Date	Appr.	Sig.	Date
A	RESTRICTIONS AMENDED	CAH	CAH	02/11	AH	AH	02/11	TPC	TPC	02/11
B	RESTRICTIONS AMENDED									

Based upon the Ordnance Survey mapping with permission of the Controller of Her Majesty's Stationary Office. Crown copyright. Unauthorised reproduction infringes Crown copyright and may lead to prosecution or civil proceedings. Surrey County Council LA 076072 1996.

Drawn by: RF, Sig: RF, Date: 02/12  
 Checked by: AM, Sig: AM, Date: 02/12  
 Approved by: TPC, Sig: TPC, Date: 02/12

Project: TANDRIDGE DPE LINGFIELD

Drawing: PROPOSED DESIGN - TANDRIDGE PARKING REVIEW (2011) STATION ROAD

SHEET OF

**SURREY COUNTY COUNCIL**  
Sustainable Development

Project No. 3282/TAN  
 Contract Sheet No. 23100  
 Drawing No. 23100  
 Rev. B  
 Classification: ADVERTISED

S:\CORE\Traffic and Legal\Parking Team\TANDRIDGE\2011 Parking Review\CAD\Richard Tan Drawings\23100\_B Station Road.dwg