

KEY

- **PROPOSED NO WAITING AT ANY TIME**
- **PROPOSED NO WAITING 08.30-10.00 MONDAY -FRIDAY**
- **PROPOSED NO WAITING 08.30-10.00 and 1500-1600 MONDAY - FRIDAY**
- - - - **PROPOSED PARKING 08.30-18.30 MONDAY-SATURDAY 2hrs only no return within 1hr**
- **EXISTING WAITING, LOADING AND PARKING RESTRICTIONS (WITH OR WITHOUT SYMBOLS)**
- REVOCAION OF EXISTING WAITING, LOADING AND PARKING RESTRICTIONS (NOT VISIBLE IF UNDER PROPOSALS)**

Notes


Rev.	Description	Drwn	Sig.	Date	Chkd	Sig.	Date	Appr	Sig.	Date
A	SYMBOLS ADDED TO RESTRICTIONS	SDC	SDC	24.01.08	TPC	TPC	24.01.08	TPC	TPC	24.01.08
B	RESTRICTIONS ADDED / AMENDED	SDC	SDC	10.06.08	TPC	TPC	10.06.08	TPC	TPC	10.06.08
C	RESTRICTIONS ADDED / AMENDED	CAH	CAH	10.10	JP	JP	10.10	TPC	TPC	10.10
D	RESTRICTIONS AMENDED	CAH	CAH	01.12	AH	AH	01.12	RH	RH	01.12

Drawn by	Sig.	Date
SDC	SDC	09/06
Checked by originator	AC	09/06
Approved by	TPC	09/06

Project
TANDRIDGE DPE OXTED
 IMPLEMENTED TRAFFIC ORDERS

SURREY COUNTY COUNCIL
 Head of Engineering
 S.A., S.M., S.C., F.I.C.E.

Project No. **3282 / TAN**
 Contract Sheet No. **2341**
 Drawing No. **2341**
 Rev. **D**
 Classification **ADVERTISED**

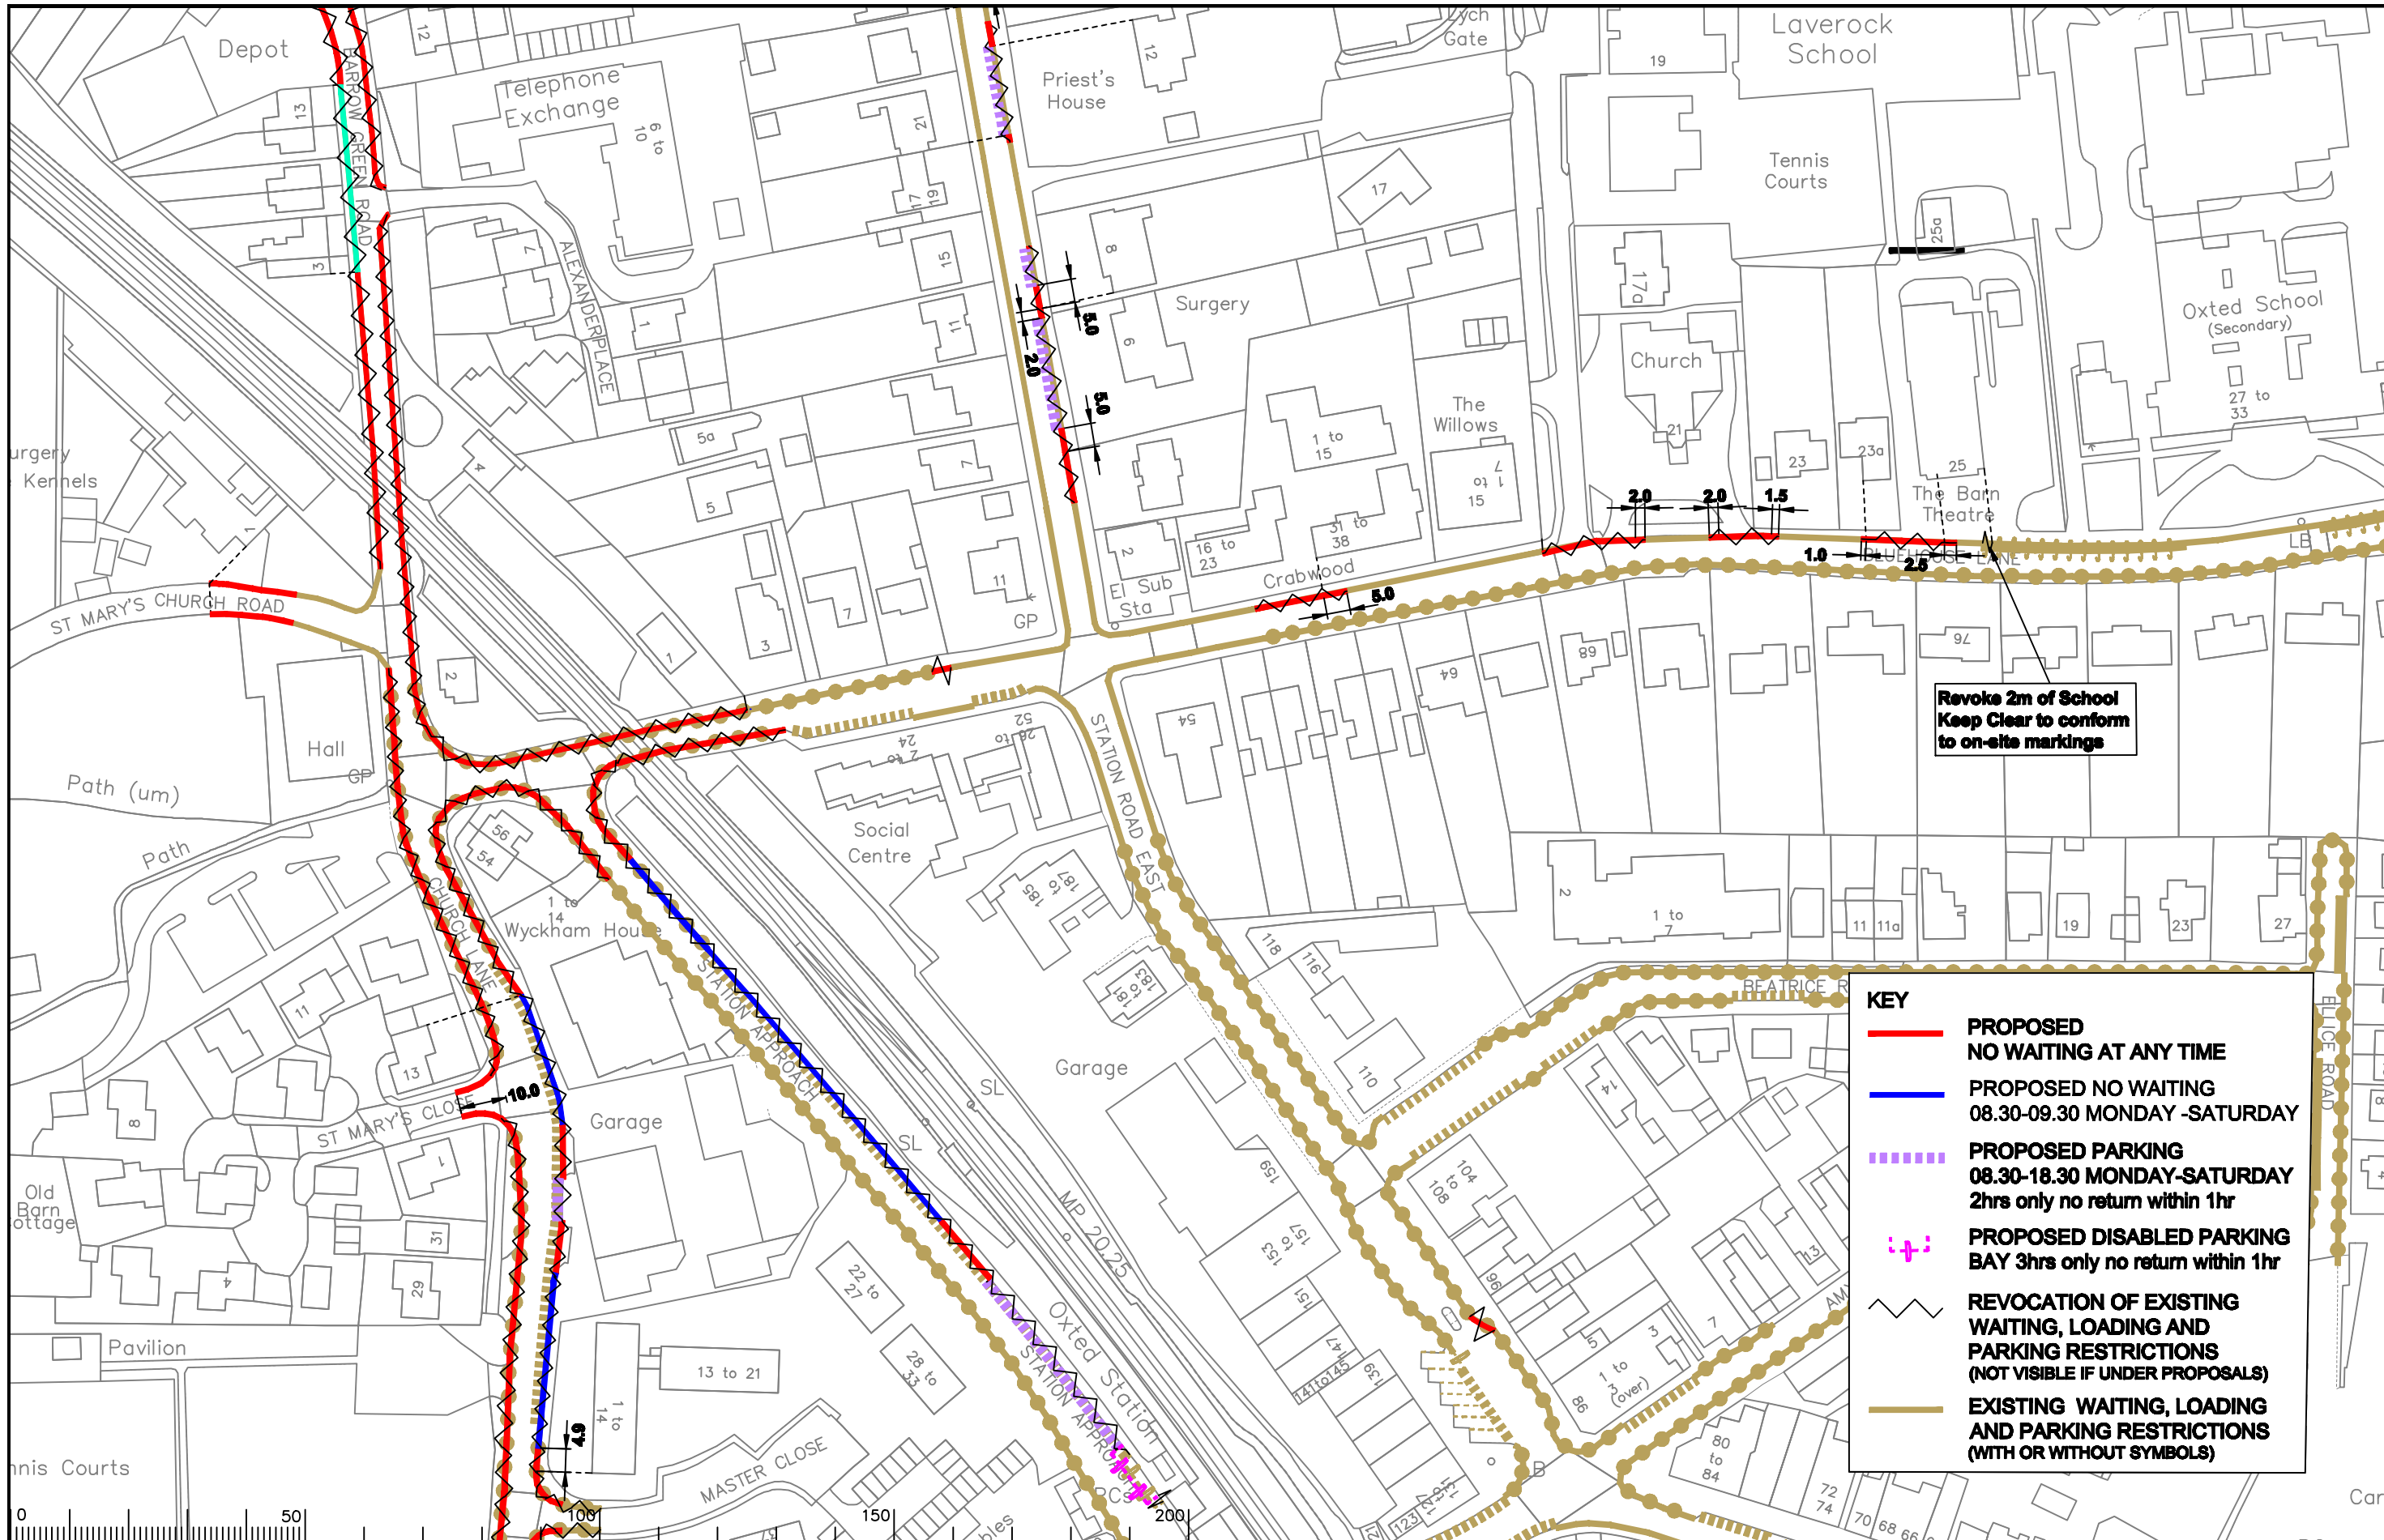

KEY

- **PROPOSED NO WAITING AT ANY TIME**
- **PROPOSED NO WAITING 08.30-09.30 MONDAY -SATURDAY**
- - - **PROPOSED PARKING 08.30-18.30 MONDAY-SATURDAY 2hrs only no return within 1hr**
- + + **PROPOSED DISABLED PARKING BAY 3hrs only no return within 1hr**
- - - **REVOCAION OF EXISTING WAITING, LOADING AND PARKING RESTRICTIONS (NOT VISIBLE IF UNDER PROPOSALS)**
- **EXISTING WAITING, LOADING AND PARKING RESTRICTIONS (WITH OR WITHOUT SYMBOLS)**

Notes

Rev.	Description	Drwn	Sig.	Date	Chkd	Sig.	Date	Appr	Sig.	Date
A	SYMBOLS ADDED TO RESTRICTIONS	SDC	SDC	24.01.08	TPC	TPC	24.01.08	TPC	TPC	24.01.08
B	RESTRICTIONS ADDED / AMENDED	SDC	SDC	10.08.08	TPC	TPC	10.08.08	TPC	TPC	10.08.08
C	RESTRICTIONS REMOVED	CAH	CAH	02.10	JP	JP	02.10	TPC	TPC	02.10
D	RESTRICTIONS AMENDED	CAH	CAH	10.10	AH	AH	10.10	TPC	TPC	10.10
E	RESTRICTIONS AMENDED	CAH	CAH	01.12	AH	AH	01.12	RH	RH	01.12


Drawn by	Sig.	Date	Checked by	Sig.	Date	Approved by	Sig.	Date
SDC	SDC	09/06	AC	AC	09/06	TPC	TPC	09/06

Project: TANDRIDGE DPE OXTED
 Drawing: IMPLEMENTED TRAFFIC ORDERS

SURREY COUNTY COUNCIL

Project No. 3282 / TAN
 Contract Sheet No. 2342
 Drawing No. 2342
 Rev. E
 Classification: ADVERTISED

S:\Core\Traffic and Legal\Parking Team\TANDRIDGE\2011 Parking Review\CAD\Oxted\drawings\3282\TAN 2342 E.dwg

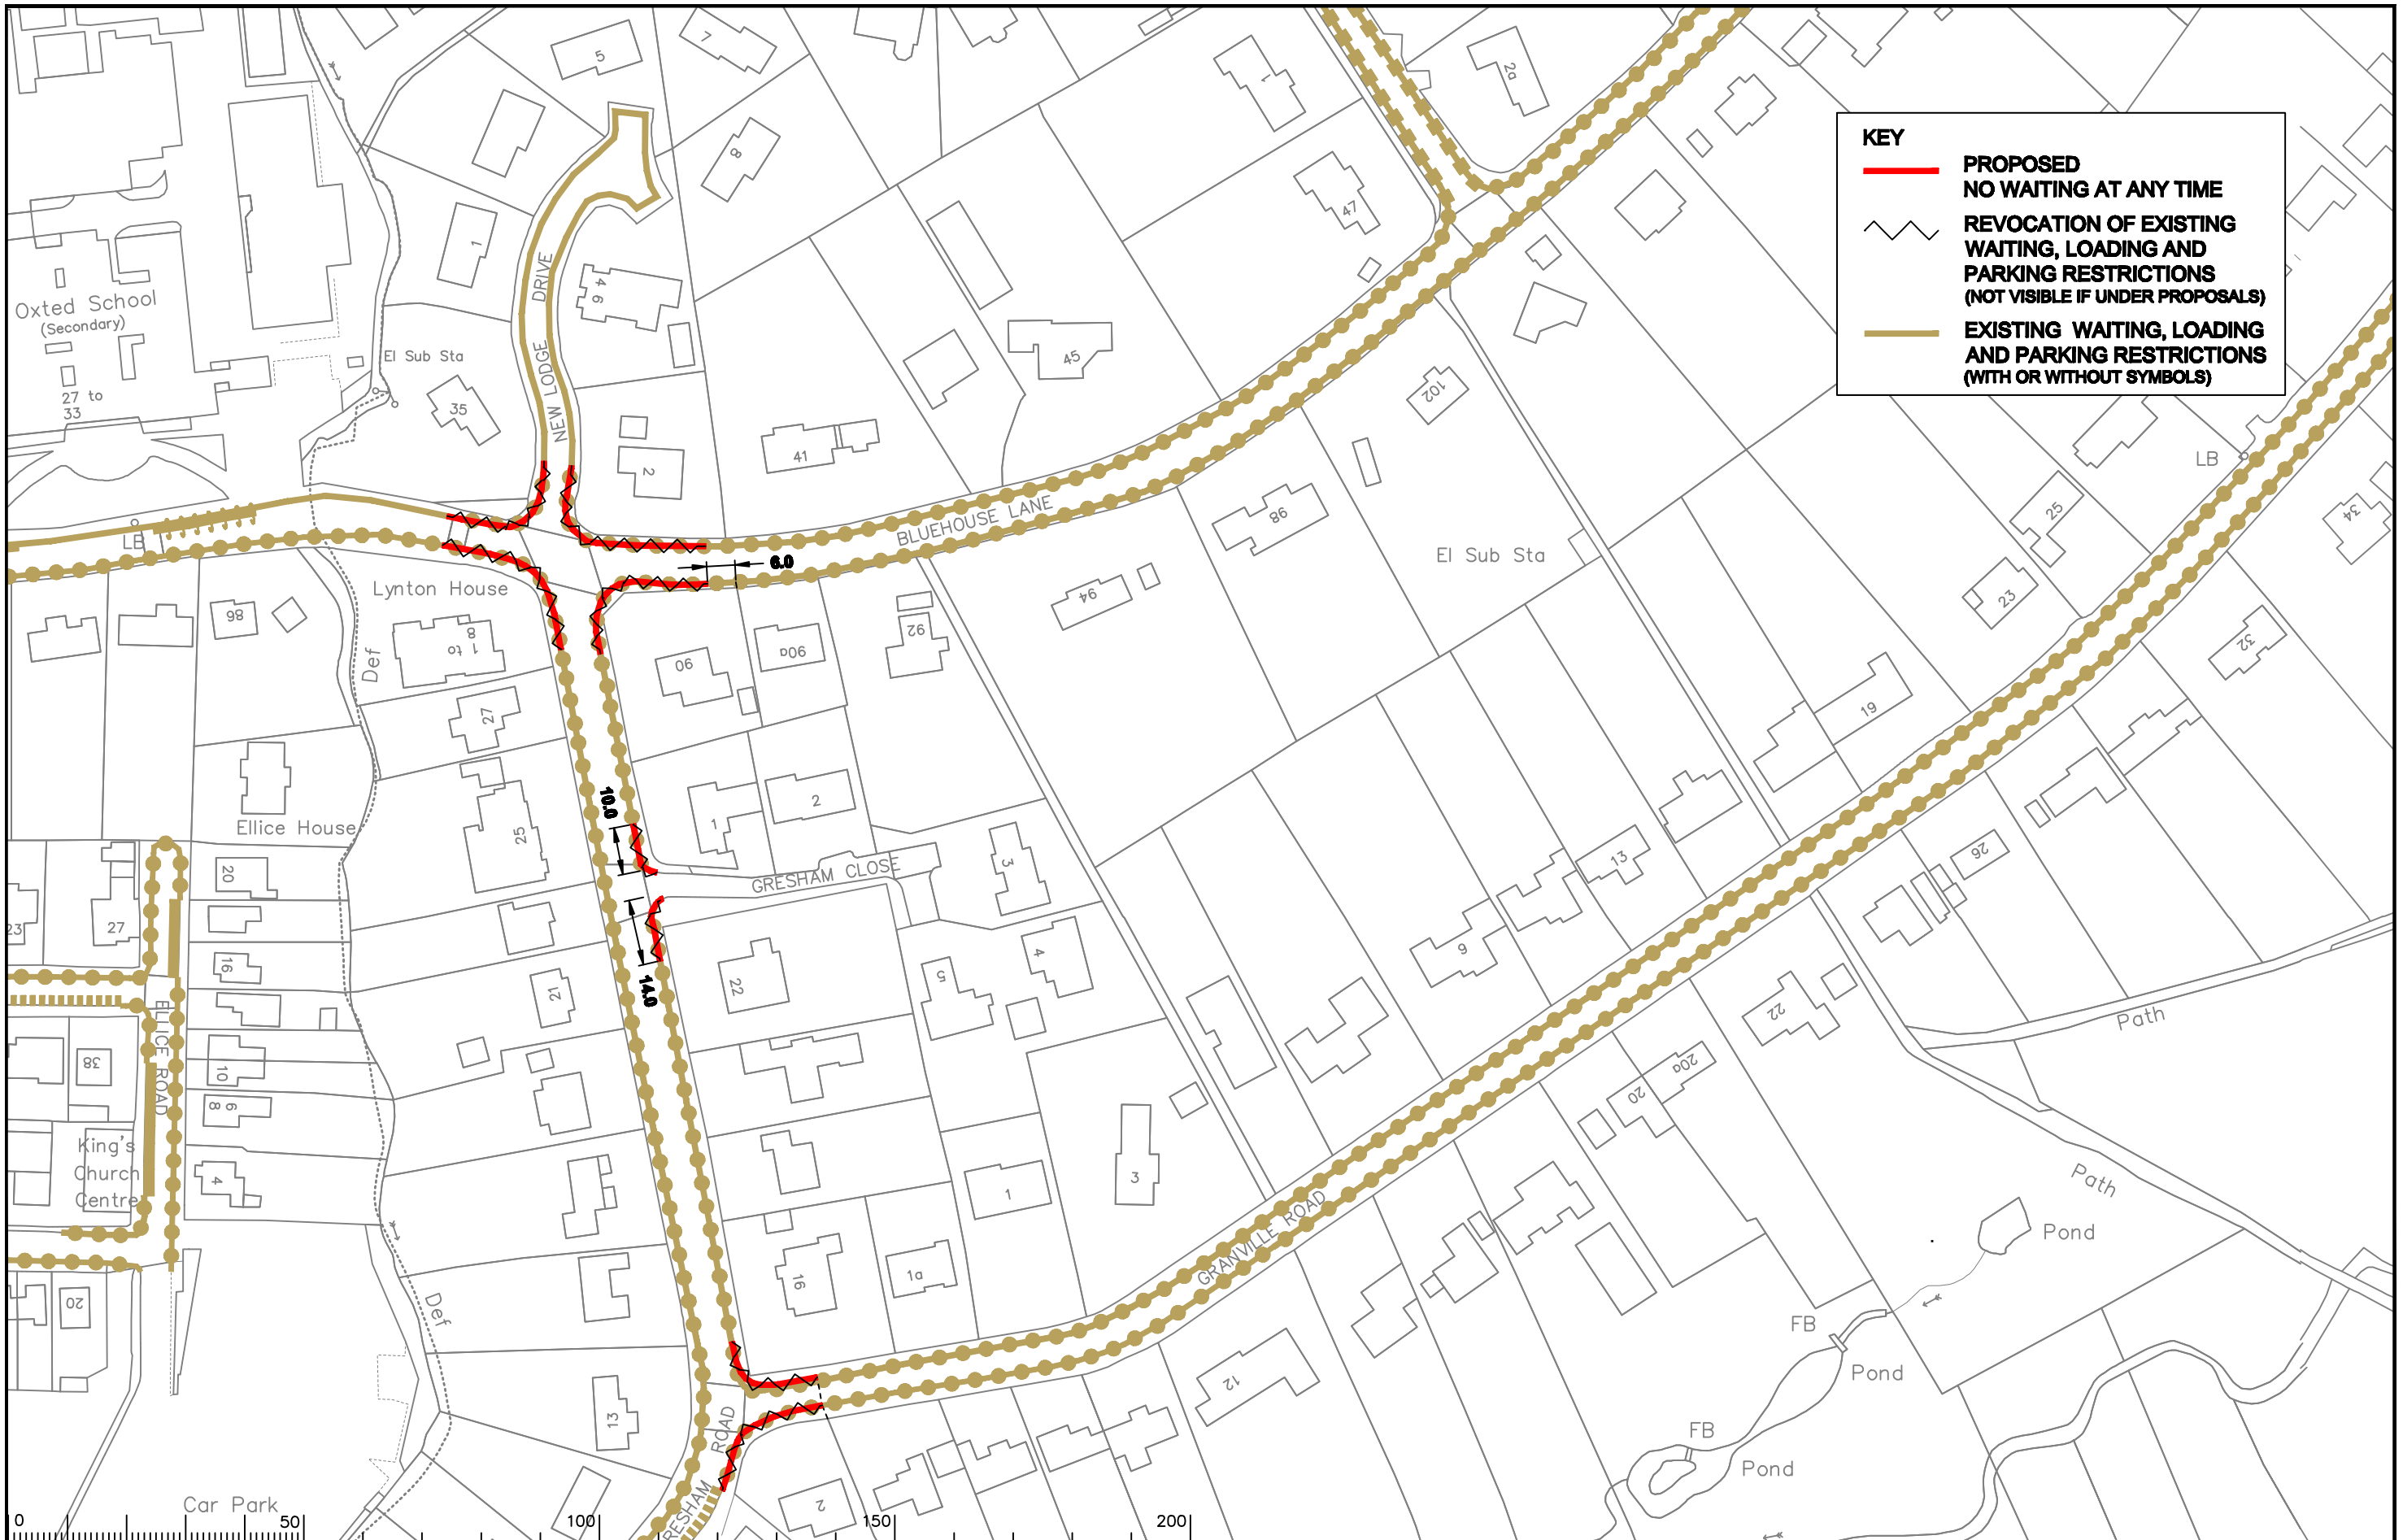

KEY

- **PROPOSED NO WAITING AT ANY TIME**
- ~ **REVOCATION OF EXISTING WAITING, LOADING AND PARKING RESTRICTIONS (NOT VISIBLE IF UNDER PROPOSALS)**
- - - **EXISTING WAITING, LOADING AND PARKING RESTRICTIONS (WITH OR WITHOUT SYMBOLS)**

Notes

Rev.	Description	Drwn	Sig.	Date	Chkd	Sig.	Date	Appr	Sig.	Date
A	SYMBOLS ADDED TO RESTRICTIONS	SDC	SDC	24.01.08	TPC	TPC	24.01.08	TPC	TPC	24.01.08
B	RESTRICTIONS ADDED / AMENDED	SDC	SDC	10.06.08	TPC	TPC	10.06.08	TPC	TPC	10.06.08
C	RESTRICTIONS REMOVED	CAH	CAH	02.10	JP	JP	02.10	TPC	TPC	02.10
D	RESTRICTIONS AMENDED	CAH	CAH	01.12	AH	AH	01.12	RH	RH	01.12

North Point

Based upon the Ordnance Survey mapping with the permission of the Controller of Her Majesty's Stationery Office © Crown copyright. Unauthorised reproduction infringes Crown copyright and may lead to prosecution or civil proceedings. Surrey County Council LA 078872 2553.

Drawn by	SDC	Sig.	SDC	Date	09/06
Checked by originator	AC	Sig.	AC	Date	09/06
Approved by	TPC	Sig.	TPC	Date	09/06

Project
TANDRIDGE DPE OXTED

Drawing
IMPLEMENTED TRAFFIC ORDERS

SHEET OF

SURREY COUNTY COUNCIL
Head of Engineering
CIVILS, E&I, L&E, P&E

Project No.
3282 / TAN

Contract Sheet No.
2343


Rev.
D

Classification
ADVERTISED

S:\Core\Traffic and Legal\Parking Team\TANDRIDGE 2011 Parking Review\CAD\Oxted drawings\3282TAN 2343 D.dwg

KEY

- **PROPOSED NO WAITING AT ANY TIME**
- **PROPOSED NO WAITING 08.30-10.00 MONDAY-FRIDAY**
- ⋯ **PROPOSED NO WAITING 08.30-18.30 MONDAY-SATURDAY**
- ⋯ **PROPOSED PARKING 08.30-18.30 MONDAY-SATURDAY 2hrs only no return within 1hr**
- ⋯ **PROPOSED DISABLED PARKING BAY 3hrs only no return within 1hr**
- ⋯ **REVOCAION OF EXISTING WAITING, LOADING AND PARKING RESTRICTIONS (NOT VISIBLE IF UNDER PROPOSALS)**
- **EXISTING WAITING, LOADING AND PARKING RESTRICTIONS (WITH OR WITHOUT SYMBOLS)**

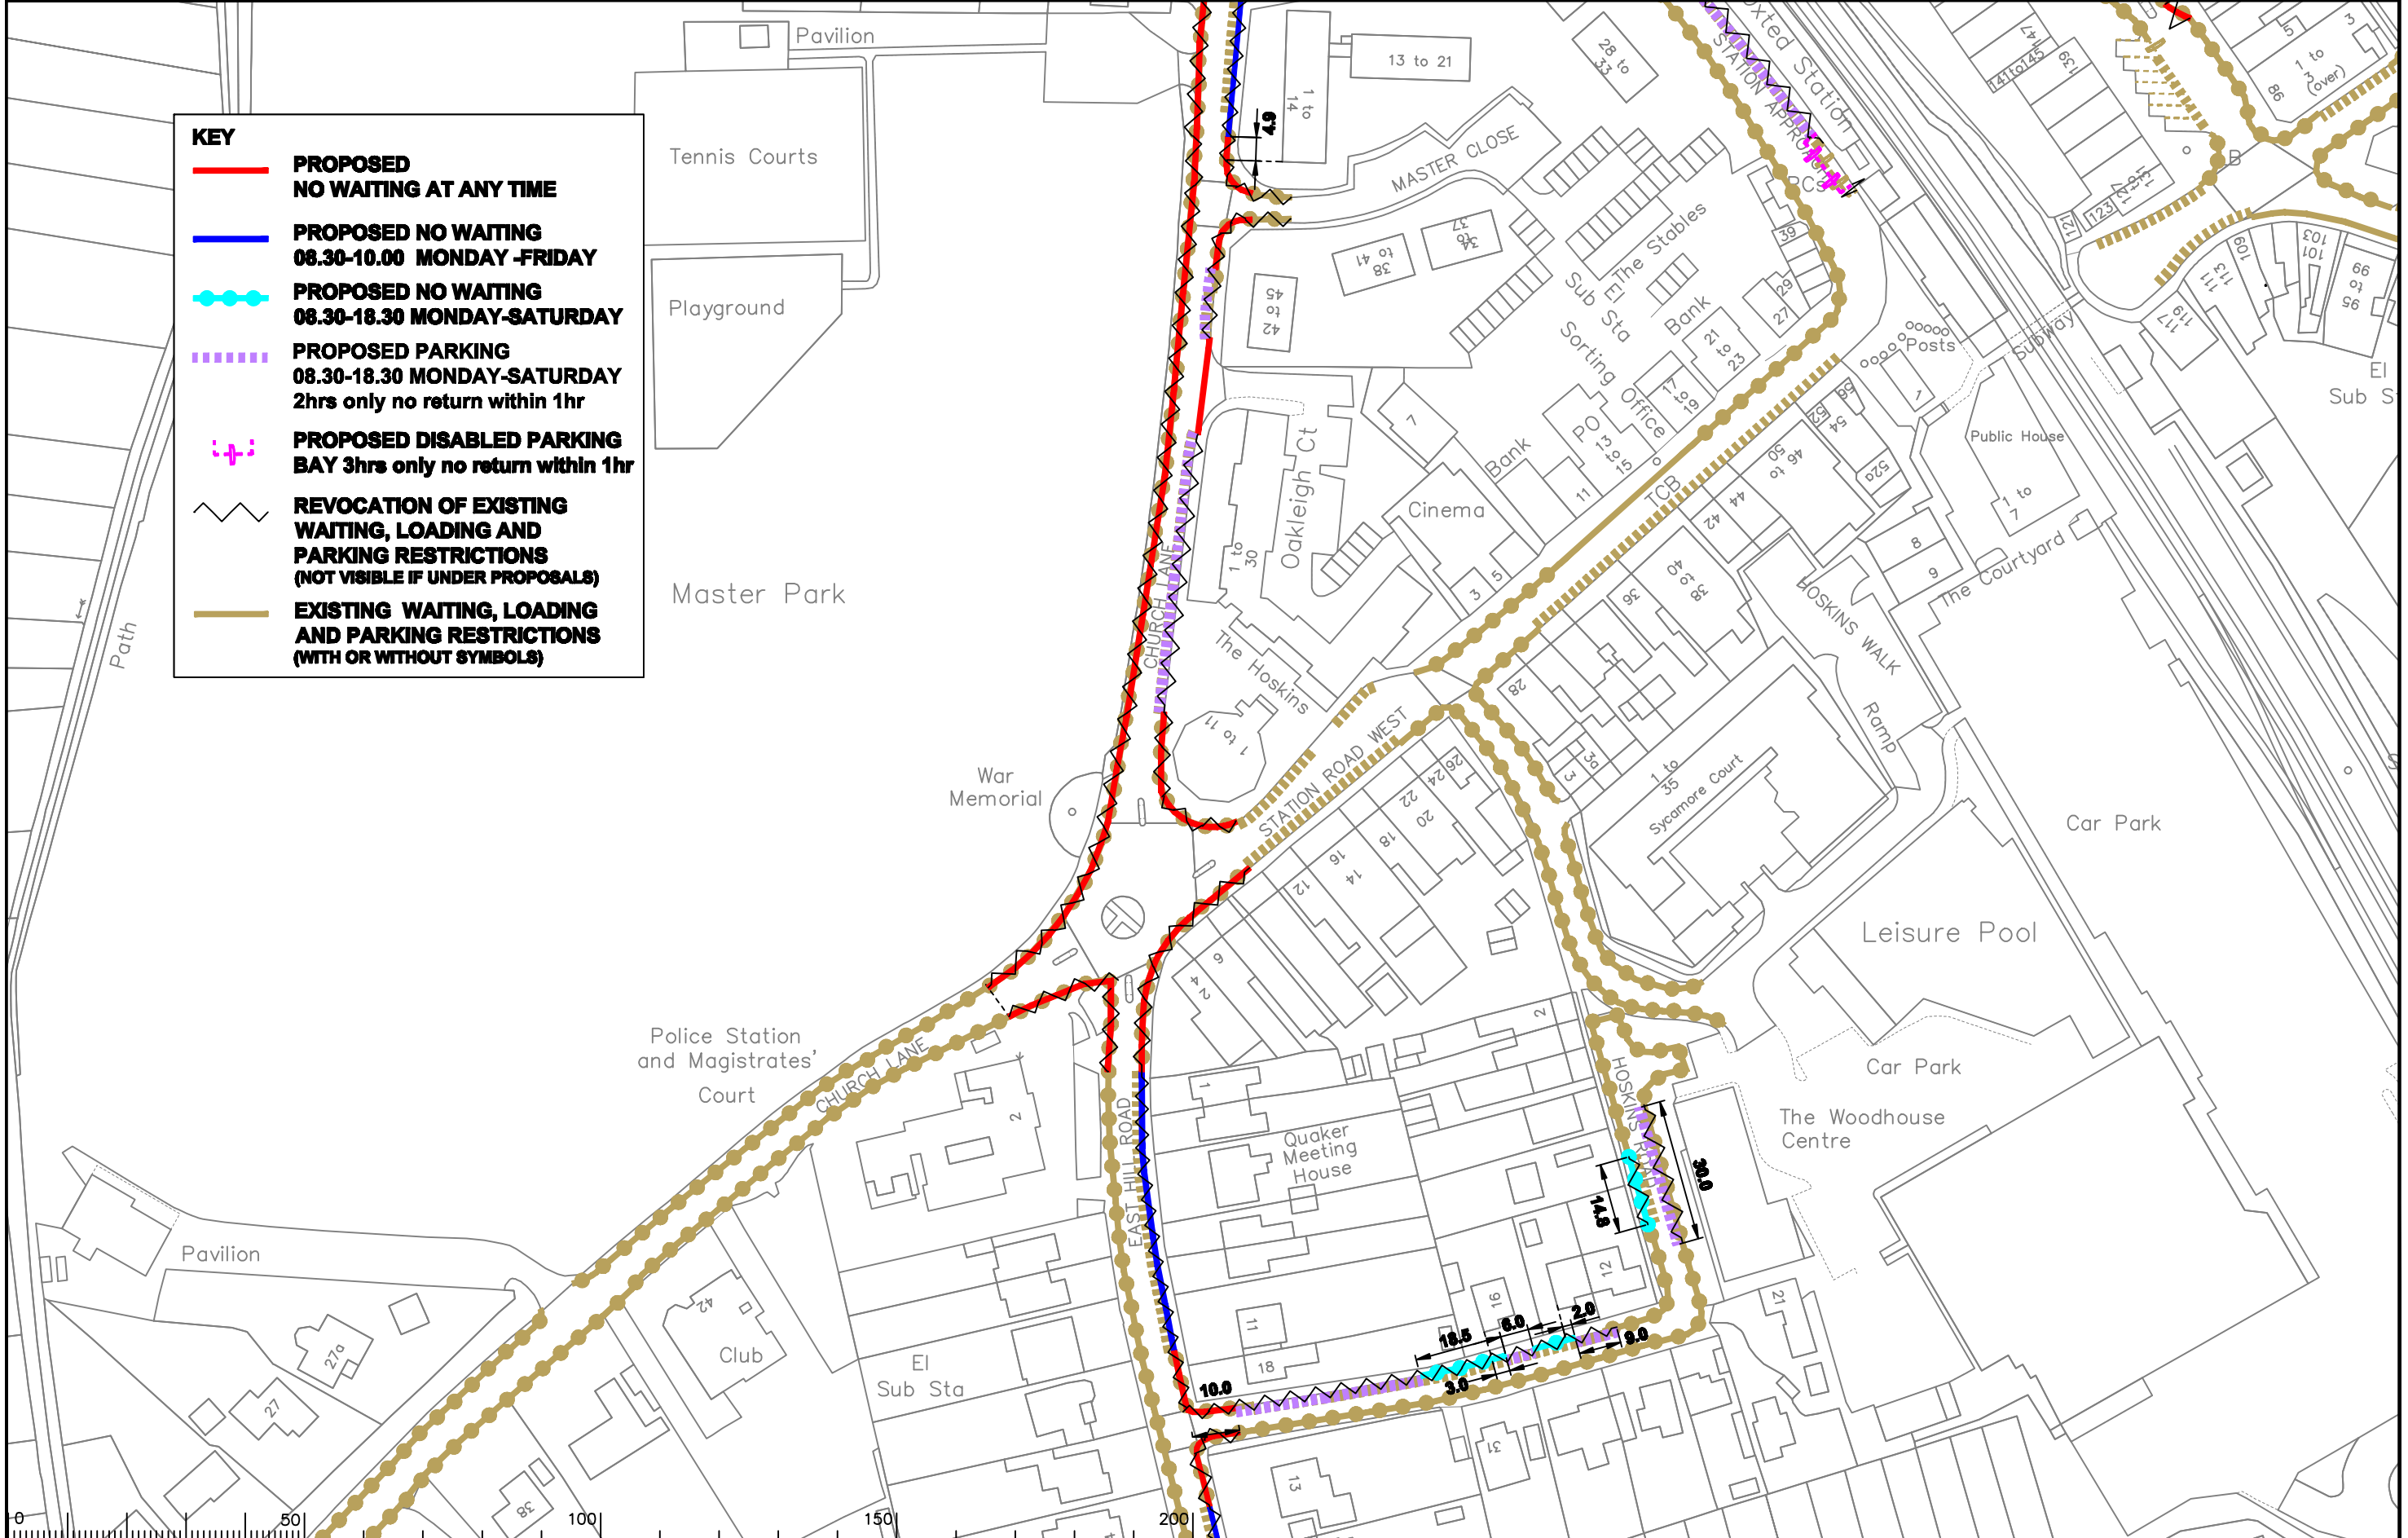

Notes

Rev.	Description	Drwn	Sig.	Date	Chkd	Sig.	Date	Appr	Sig.	Date
A	SYMBOLS ADDED TO RESTRICTIONS	SDC	SDC	24.01.08	TPC	TPC	24.01.08	TPC	TPC	24.01.08
B	RESTRICTIONS ADDED	CAH	CAH	10.10	JP	JP	10.10	TPC	TPC	10.10
C	RESTRICTIONS AMENDED	CAH	CAH	01.12	AH	AH	01.12	RH	RH	01.12

North Point

Based upon the Ordnance Survey mapping with the permission of the Controller of Her Majesty's Stationary Office © Crown copyright. Unauthorised reproduction infringes Crown copyright and may lead to prosecution or other proceedings. Surrey County Council LA 078872 2553.

Drawn by: SDC, Date: 09/06, Sig.: SDC
 Checked by: AC, Date: 09/06, Sig.: AC
 Approved by: TPC, Date: 09/06, Sig.: TPC

Project: TANDRIDGE DPE OXTED

Drawing: IMPLEMENTED TRAFFIC ORDERS

SHEET OF


SURREY COUNTY COUNCIL

Project No. 3282 / TAN

Contract Sheet No. 2344

Rev. C

Classification: ADVERTISED

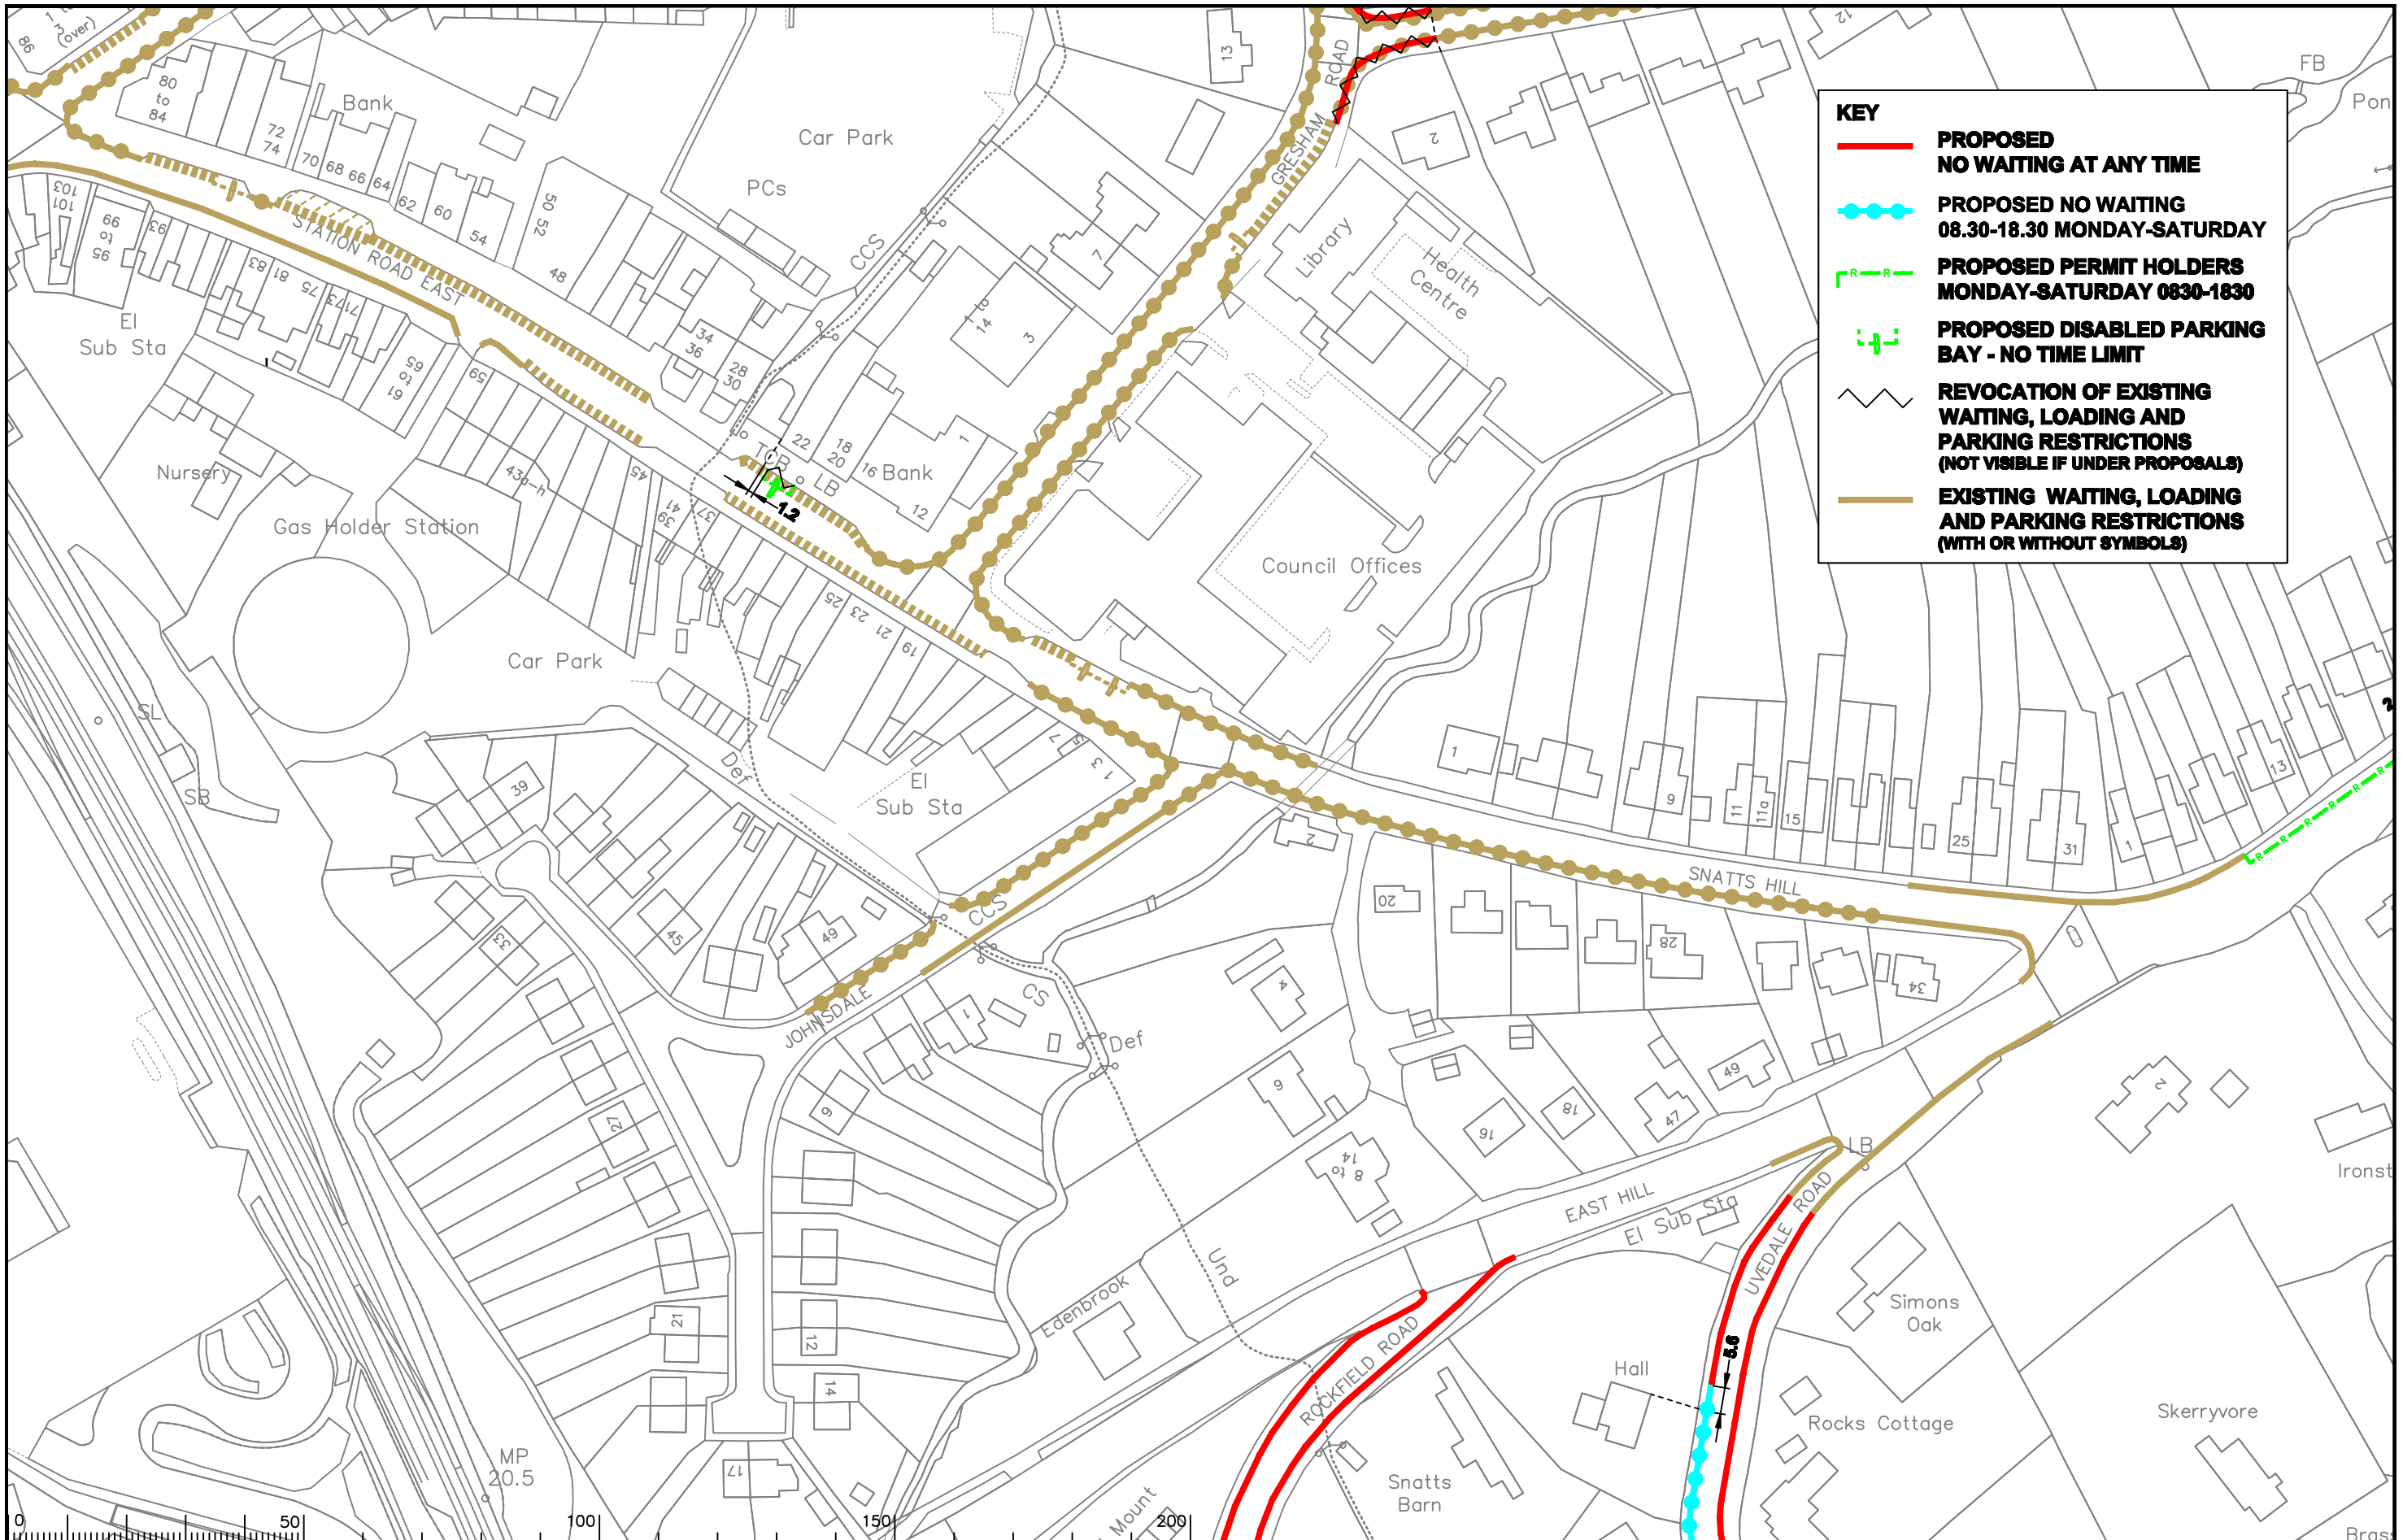

KEY

- **PROPOSED NO WAITING AT ANY TIME**
- ⋯ **PROPOSED NO WAITING 08.30-18.30 MONDAY-SATURDAY**
- R-R- **PROPOSED PERMIT HOLDERS MONDAY-SATURDAY 0830-1830**
- ⊕ **PROPOSED DISABLED PARKING BAY - NO TIME LIMIT**
- ⋯ **REVOCAION OF EXISTING WAITING, LOADING AND PARKING RESTRICTIONS (NOT VISIBLE IF UNDER PROPOSALS)**
- ⋯ **EXISTING WAITING, LOADING AND PARKING RESTRICTIONS (WITH OR WITHOUT SYMBOLS)**

Notes

0	50	100	150	200
---	----	-----	-----	-----

Rev.	Description	Drwn	Sig.	Date	Chkd	Sig.	Date	Appr	Sig.	Date
A	SYMBOLS ADDED TO RESTRICTIONS	SDC	SDC	24.01.08	TPC	TPC	24.01.08	TPC	TPC	24.01.08
B	RESTRICTIONS ADDED / AMENDED	SDC	SDC	10.08.08	TPC	TPC	10.08.08	TPC	TPC	10.08.08
C	RESTRICTIONS ADDED, AND DISABLED & PARKING BAY TRANSPOSED	CAH	CAH	02.10	JP	JP	02.10	TPC	TPC	02.10
D	RESTRICTIONS AMENDED	CAH	CAH	01.12	AH	AH	01.12	RH	RH	01.12

North Point

Drawn by	SDC	Sig.	SDC	Date	09/06
Checked by	AC	Sig.	AC	Date	09/06
Approved by	TPC	Sig.	TPC	Date	09/06

TANDRIDGE DPE
OXTED

IMPLEMENTED TRAFFIC ORDERS

SHEET OF

SURREY COUNTY COUNCIL


Project No. 3282 / TAN

Contract Sheet No. 2345

Drawing No. 2345

Rev. D

Classification ADVERTISED

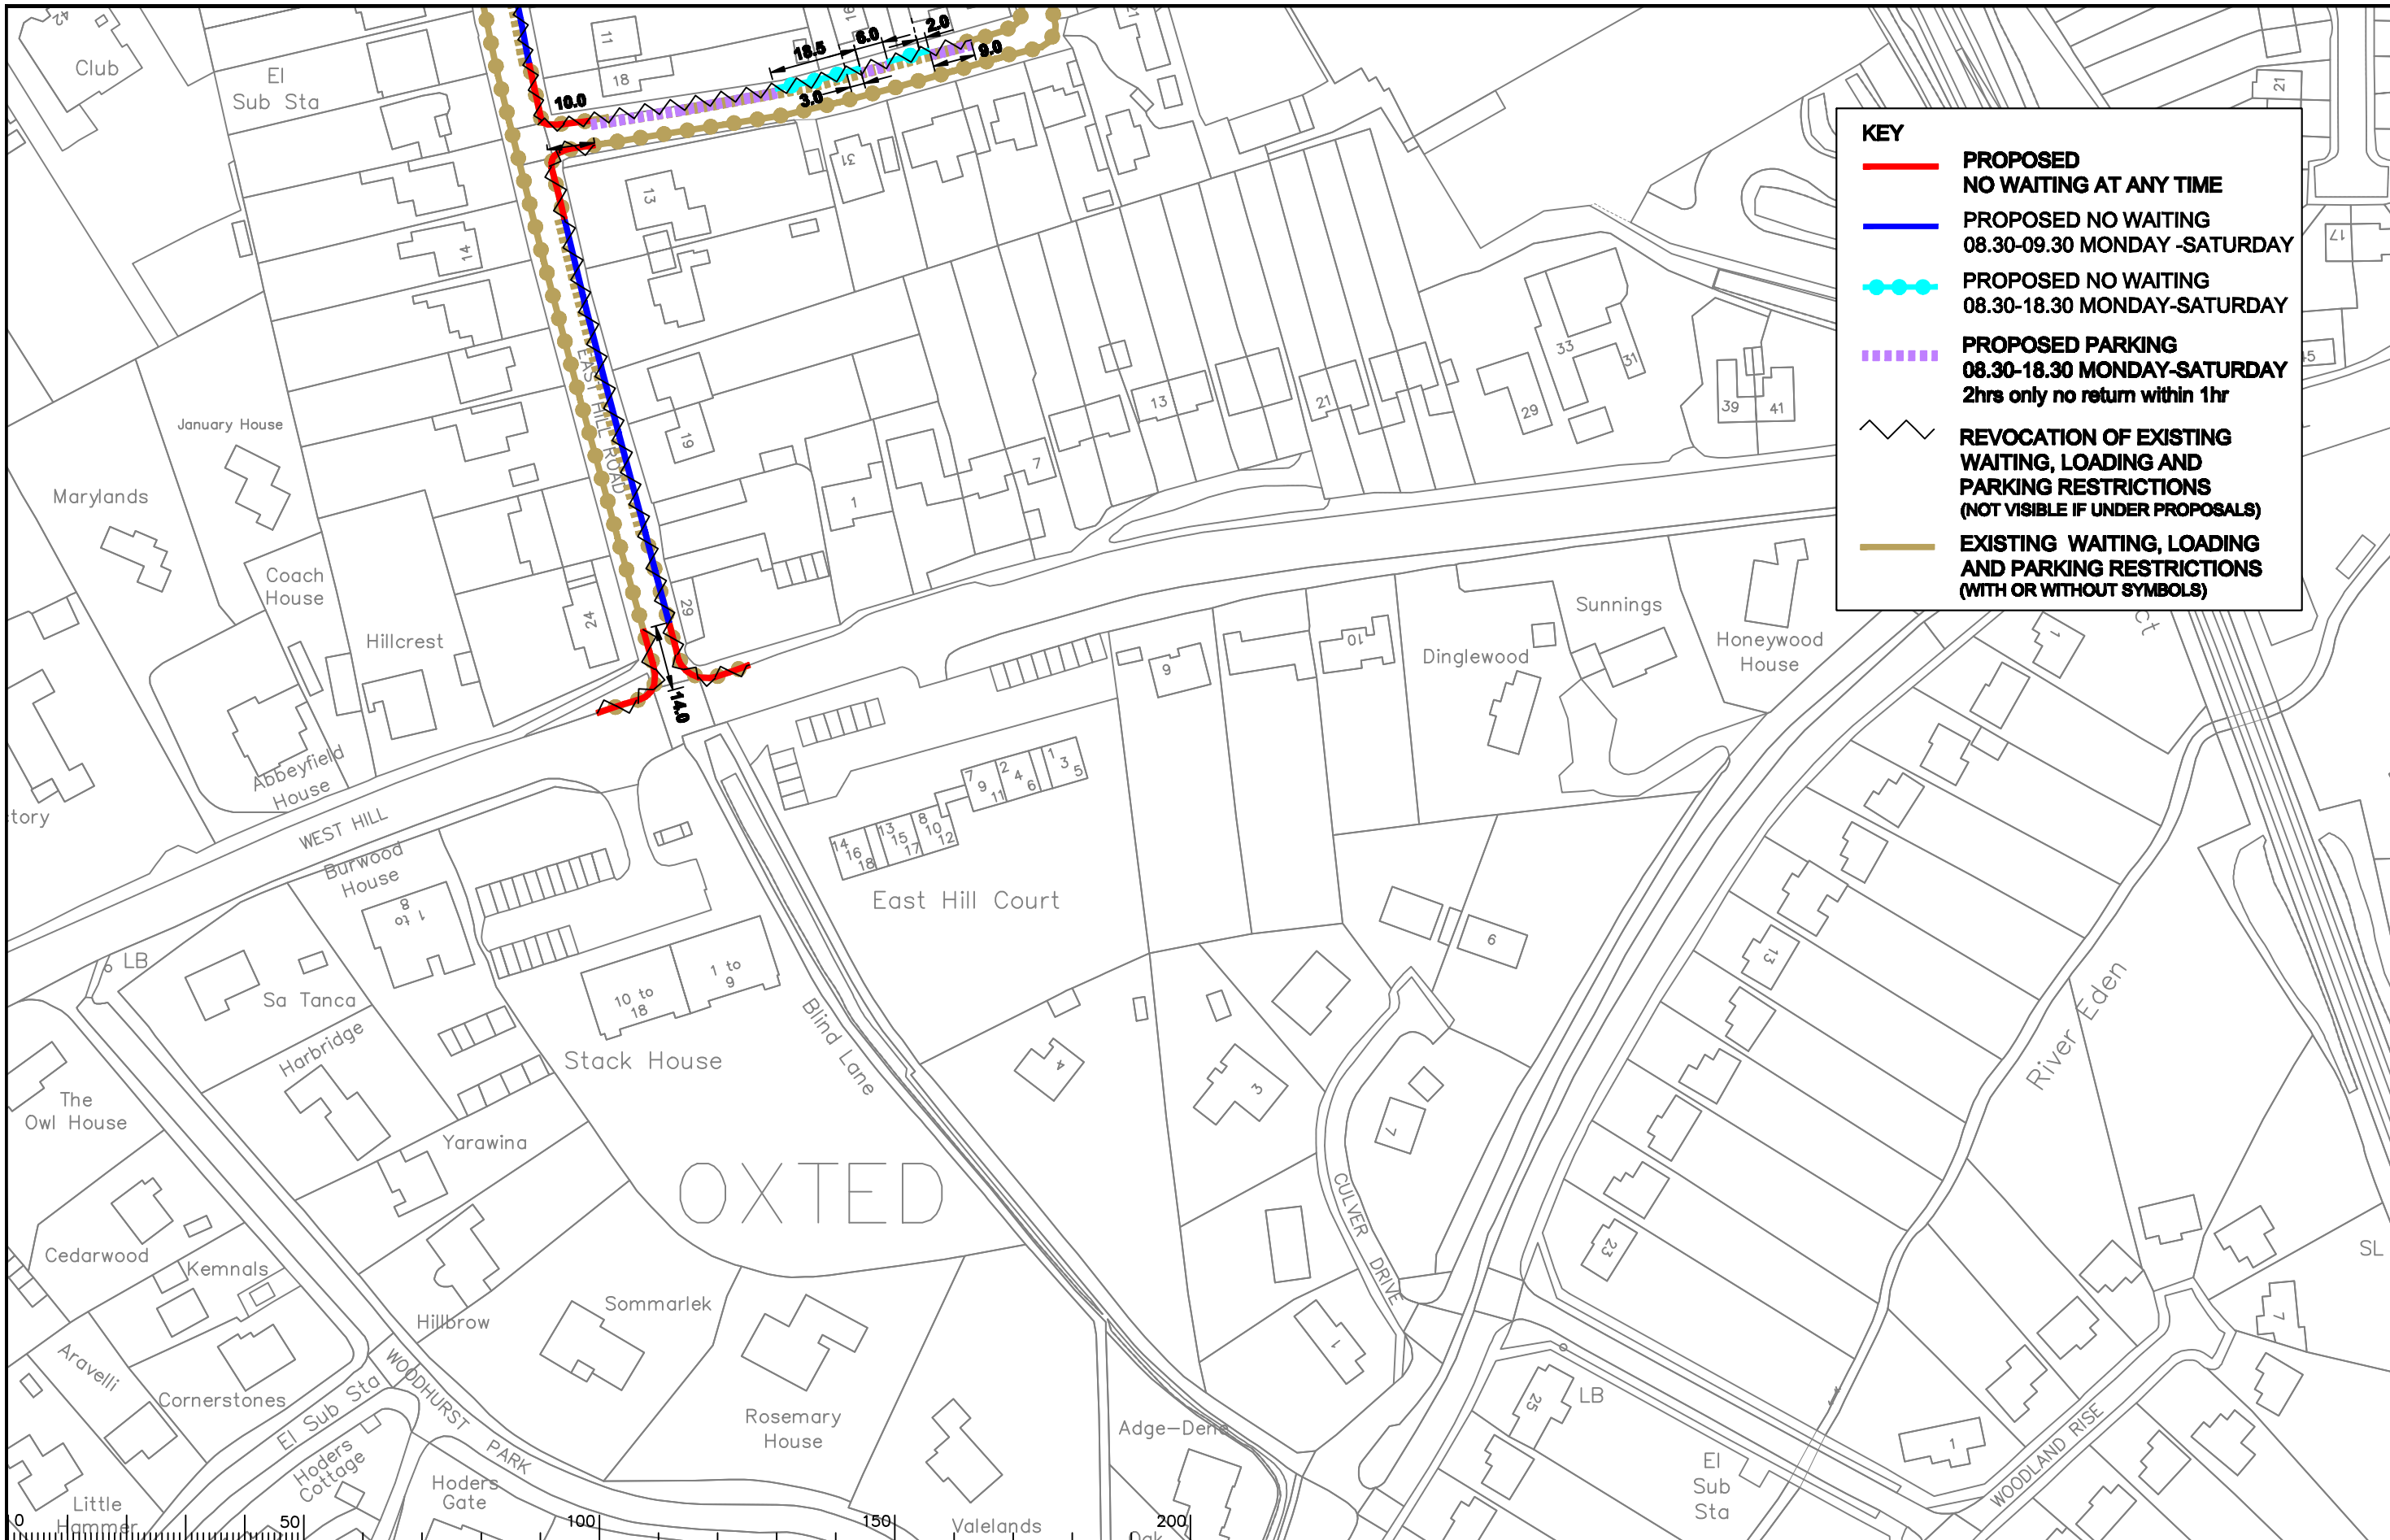

KEY

- **PROPOSED NO WAITING AT ANY TIME**
- **PROPOSED NO WAITING 08.30-09.30 MONDAY -SATURDAY**
- **PROPOSED NO WAITING 08.30-18.30 MONDAY-SATURDAY**
- - - - - **PROPOSED PARKING 08.30-18.30 MONDAY-SATURDAY 2hrs only no return within 1hr**
- ~ **REVOCAION OF EXISTING WAITING, LOADING AND PARKING RESTRICTIONS (NOT VISIBLE IF UNDER PROPOSALS)**
- **EXISTING WAITING, LOADING AND PARKING RESTRICTIONS (WITH OR WITHOUT SYMBOLS)**

Notes


Rev.	Description	Drwn	Sig.	Date	Chkd	Sig.	Date	Appr	Sig.	Date
A	SYMBOLS ADDED TO RESTRICTIONS	SDC	SDC	24.01.08	TPC	TPC	24.01.08	TPC	TPC	24.01.08
B	RESTRICTIONS AMENDED	CAH	CAH	01.12	AH	AH	01.12	RH	RH	01.12

Drawn by	Sig.	Date
SDC	SDC	09/06
Checked by	Sig.	Date
AC	AC	09/06
Approved by	Sig.	Date
TPC	TPC	09/06

Project No. 3282 / TAN
 Contract Sheet No. 2346
 Drawing No. B
 Classification ADVERTISED

TANDRIDGE DPE
 OXTED
 IMPLEMENTED TRAFFIC ORDERS

SURREY COUNTY COUNCIL
 Head of Highway Operations
 S.H., S.M., S.D., P.A.C.E.

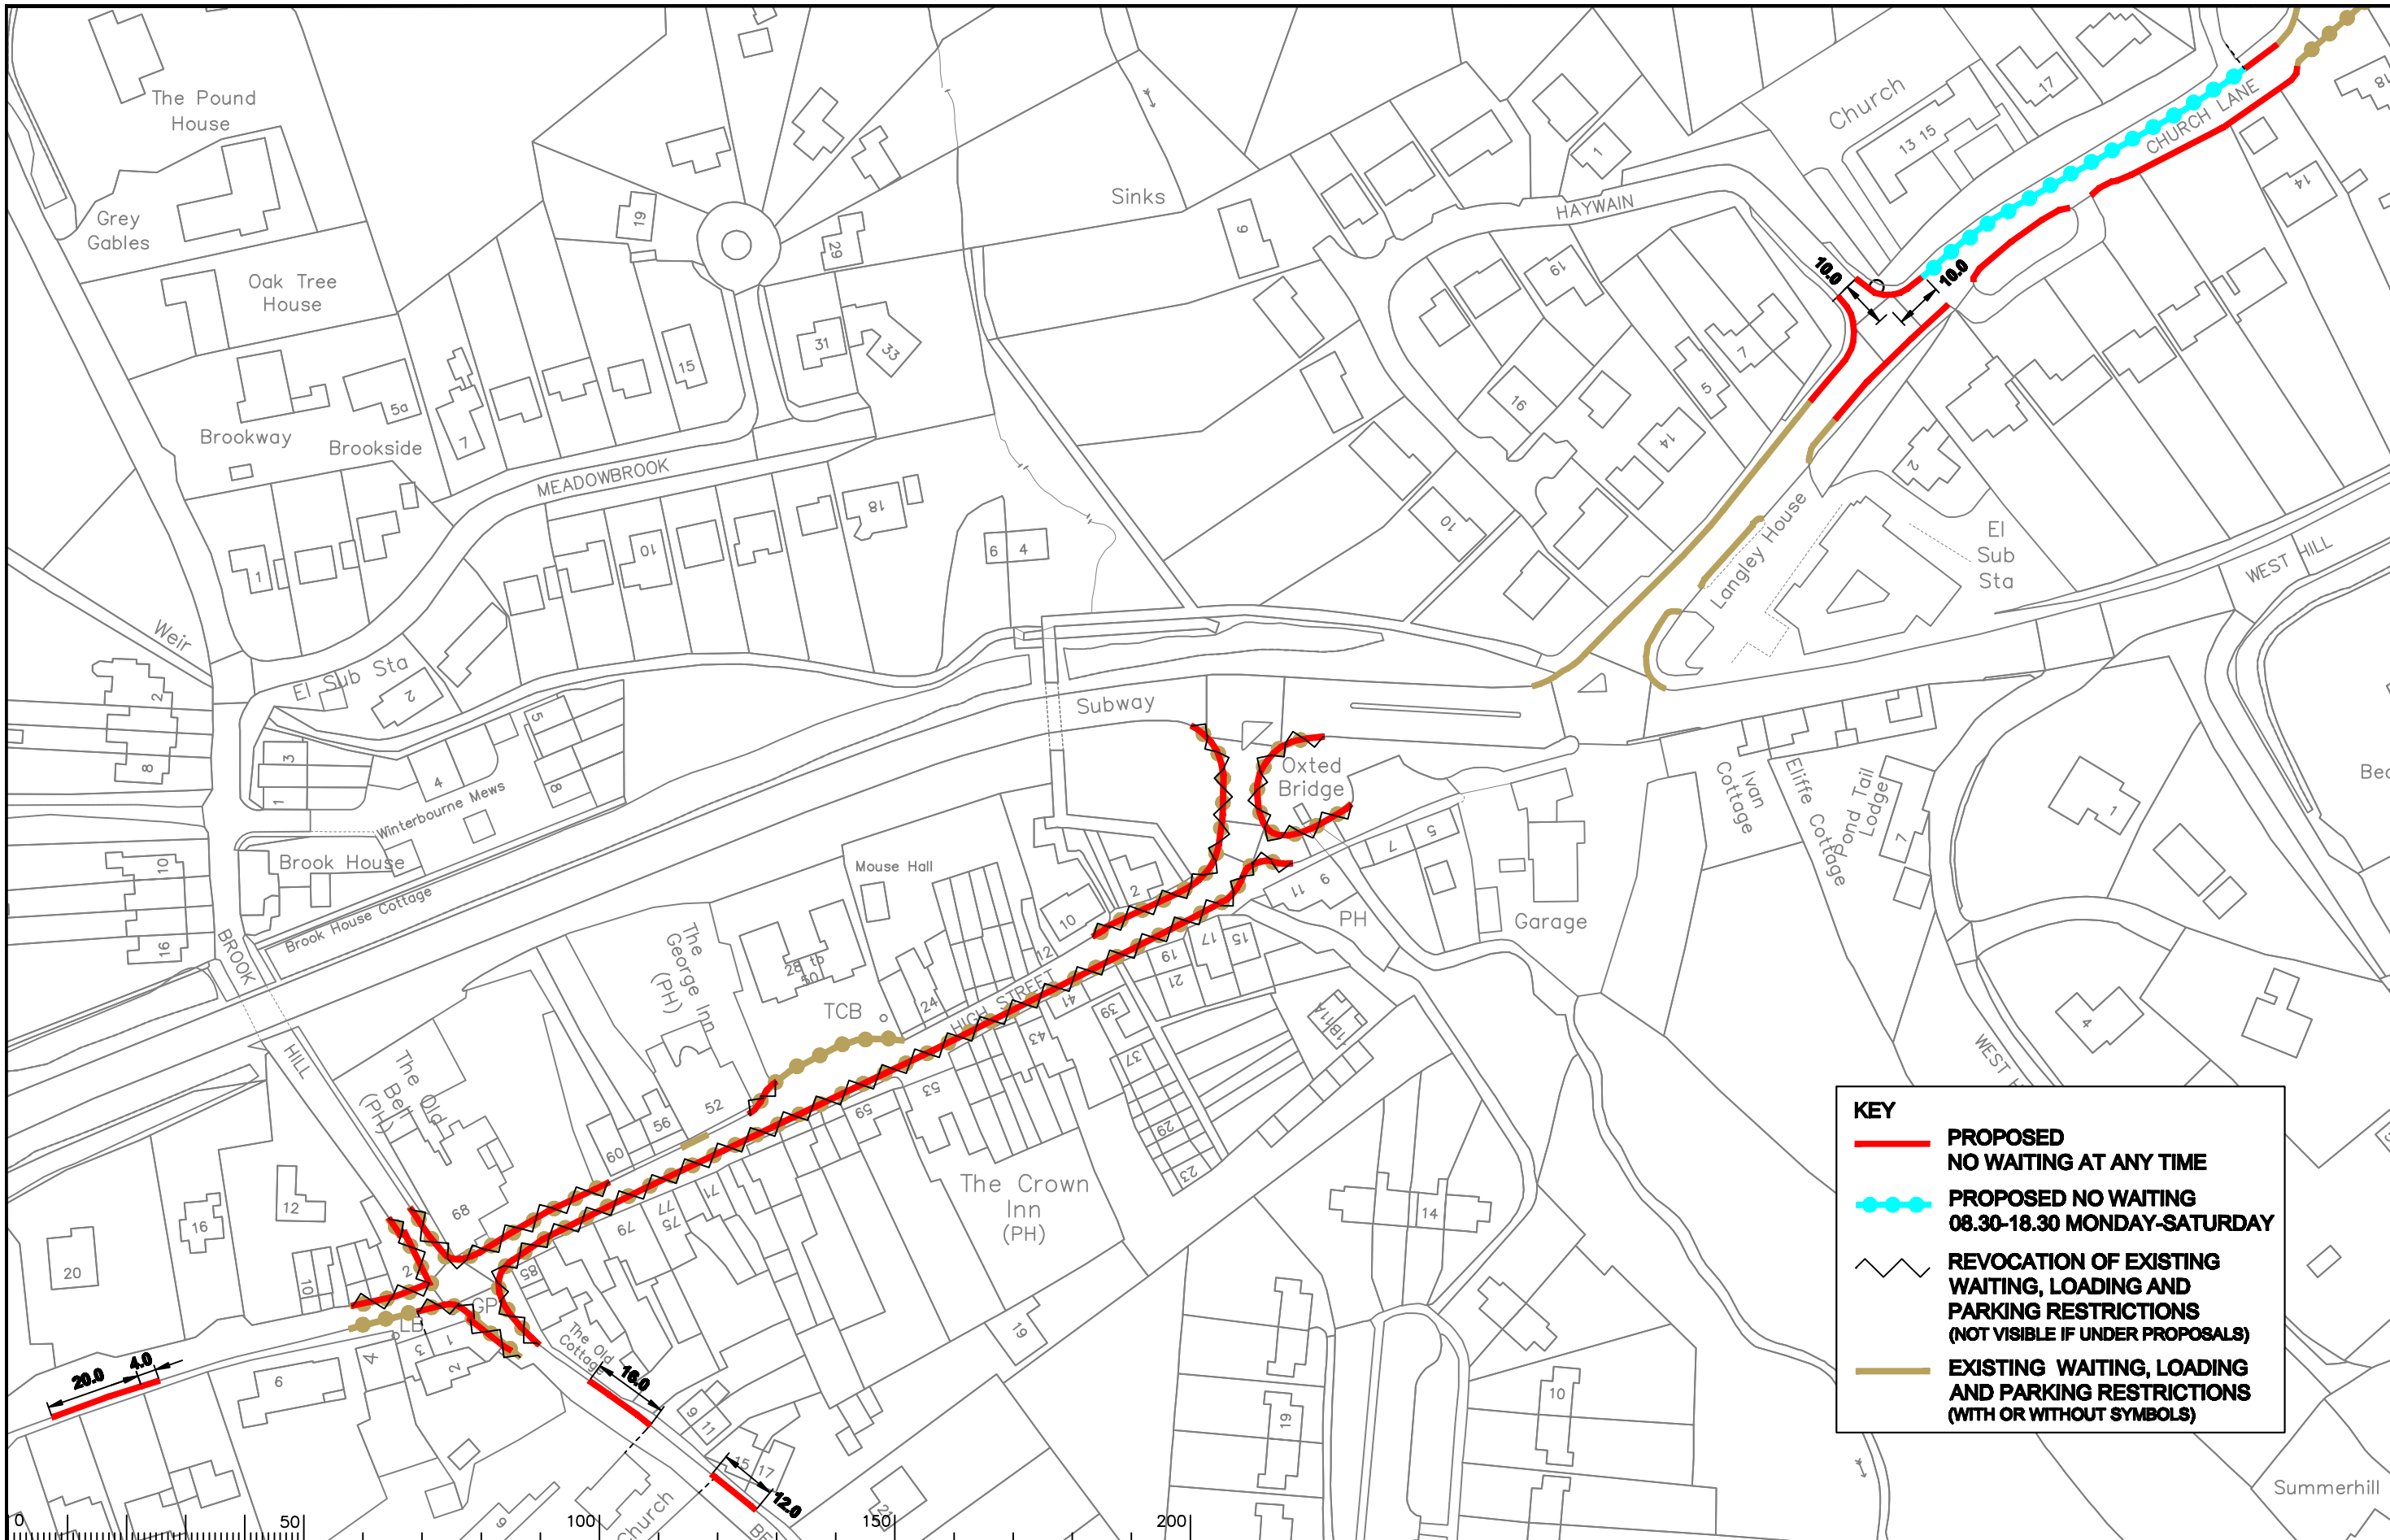

KEY

- **PROPOSED NO WAITING AT ANY TIME**
- **PROPOSED NO WAITING 08.30-18.30 MONDAY-SATURDAY**
- - - **REVOCATION OF EXISTING WAITING, LOADING AND PARKING RESTRICTIONS (NOT VISIBLE IF UNDER PROPOSALS)**
- **EXISTING WAITING, LOADING AND PARKING RESTRICTIONS (WITH OR WITHOUT SYMBOLS)**

Notes

Rev.	Description	Drwn	Sig.	Date	Chkd	Sig.	Date	Appr	Sig.	Date
A	SYMBOLS ADDED TO RESTRICTIONS	SDC	SDC	24.01.08	TPC	TPC	24.01.08	TPC	TPC	24.01.08
B	RESTRICTIONS ADDED / AMENDED	SDC	SDC	10.08.08	TPC	TPC	10.08.08	TPC	TPC	10.08.08
C	RESTRICTIONS ADDED / AMENDED	CAH	CAH	10.10	JP	JP	10.10	TPC	TPC	10.10
D	RESTRICTIONS AMENDED	CAH	CAH	01.12	AH	AH	01.12	RH	RH	01.12

North Point

Based upon the Ordnance Survey mapping with the permission of the Controller of Her Majesty's Stationary Office © Crown copyright. Unauthorised reproduction infringes Crown copyright and may lead to prosecution or civil proceedings. Surrey County Council LA 078872 2003.

Drawn by: SDC, Date: 09/06, Sig.: SDC

Checked by originator: AC, Date: 09/06, Sig.: AC

Approved by: TPC, Date: 09/06, Sig.: TPC

Project: TANDRIDGE DPE OXTED

Drawing: IMPLEMENTED TRAFFIC ORDERS

SHEET OF


SURREY COUNTY COUNCIL

Project No. 3282 / TAN

Contract Sheet No. 2347

Rev. D

Classification: ADVERTISED

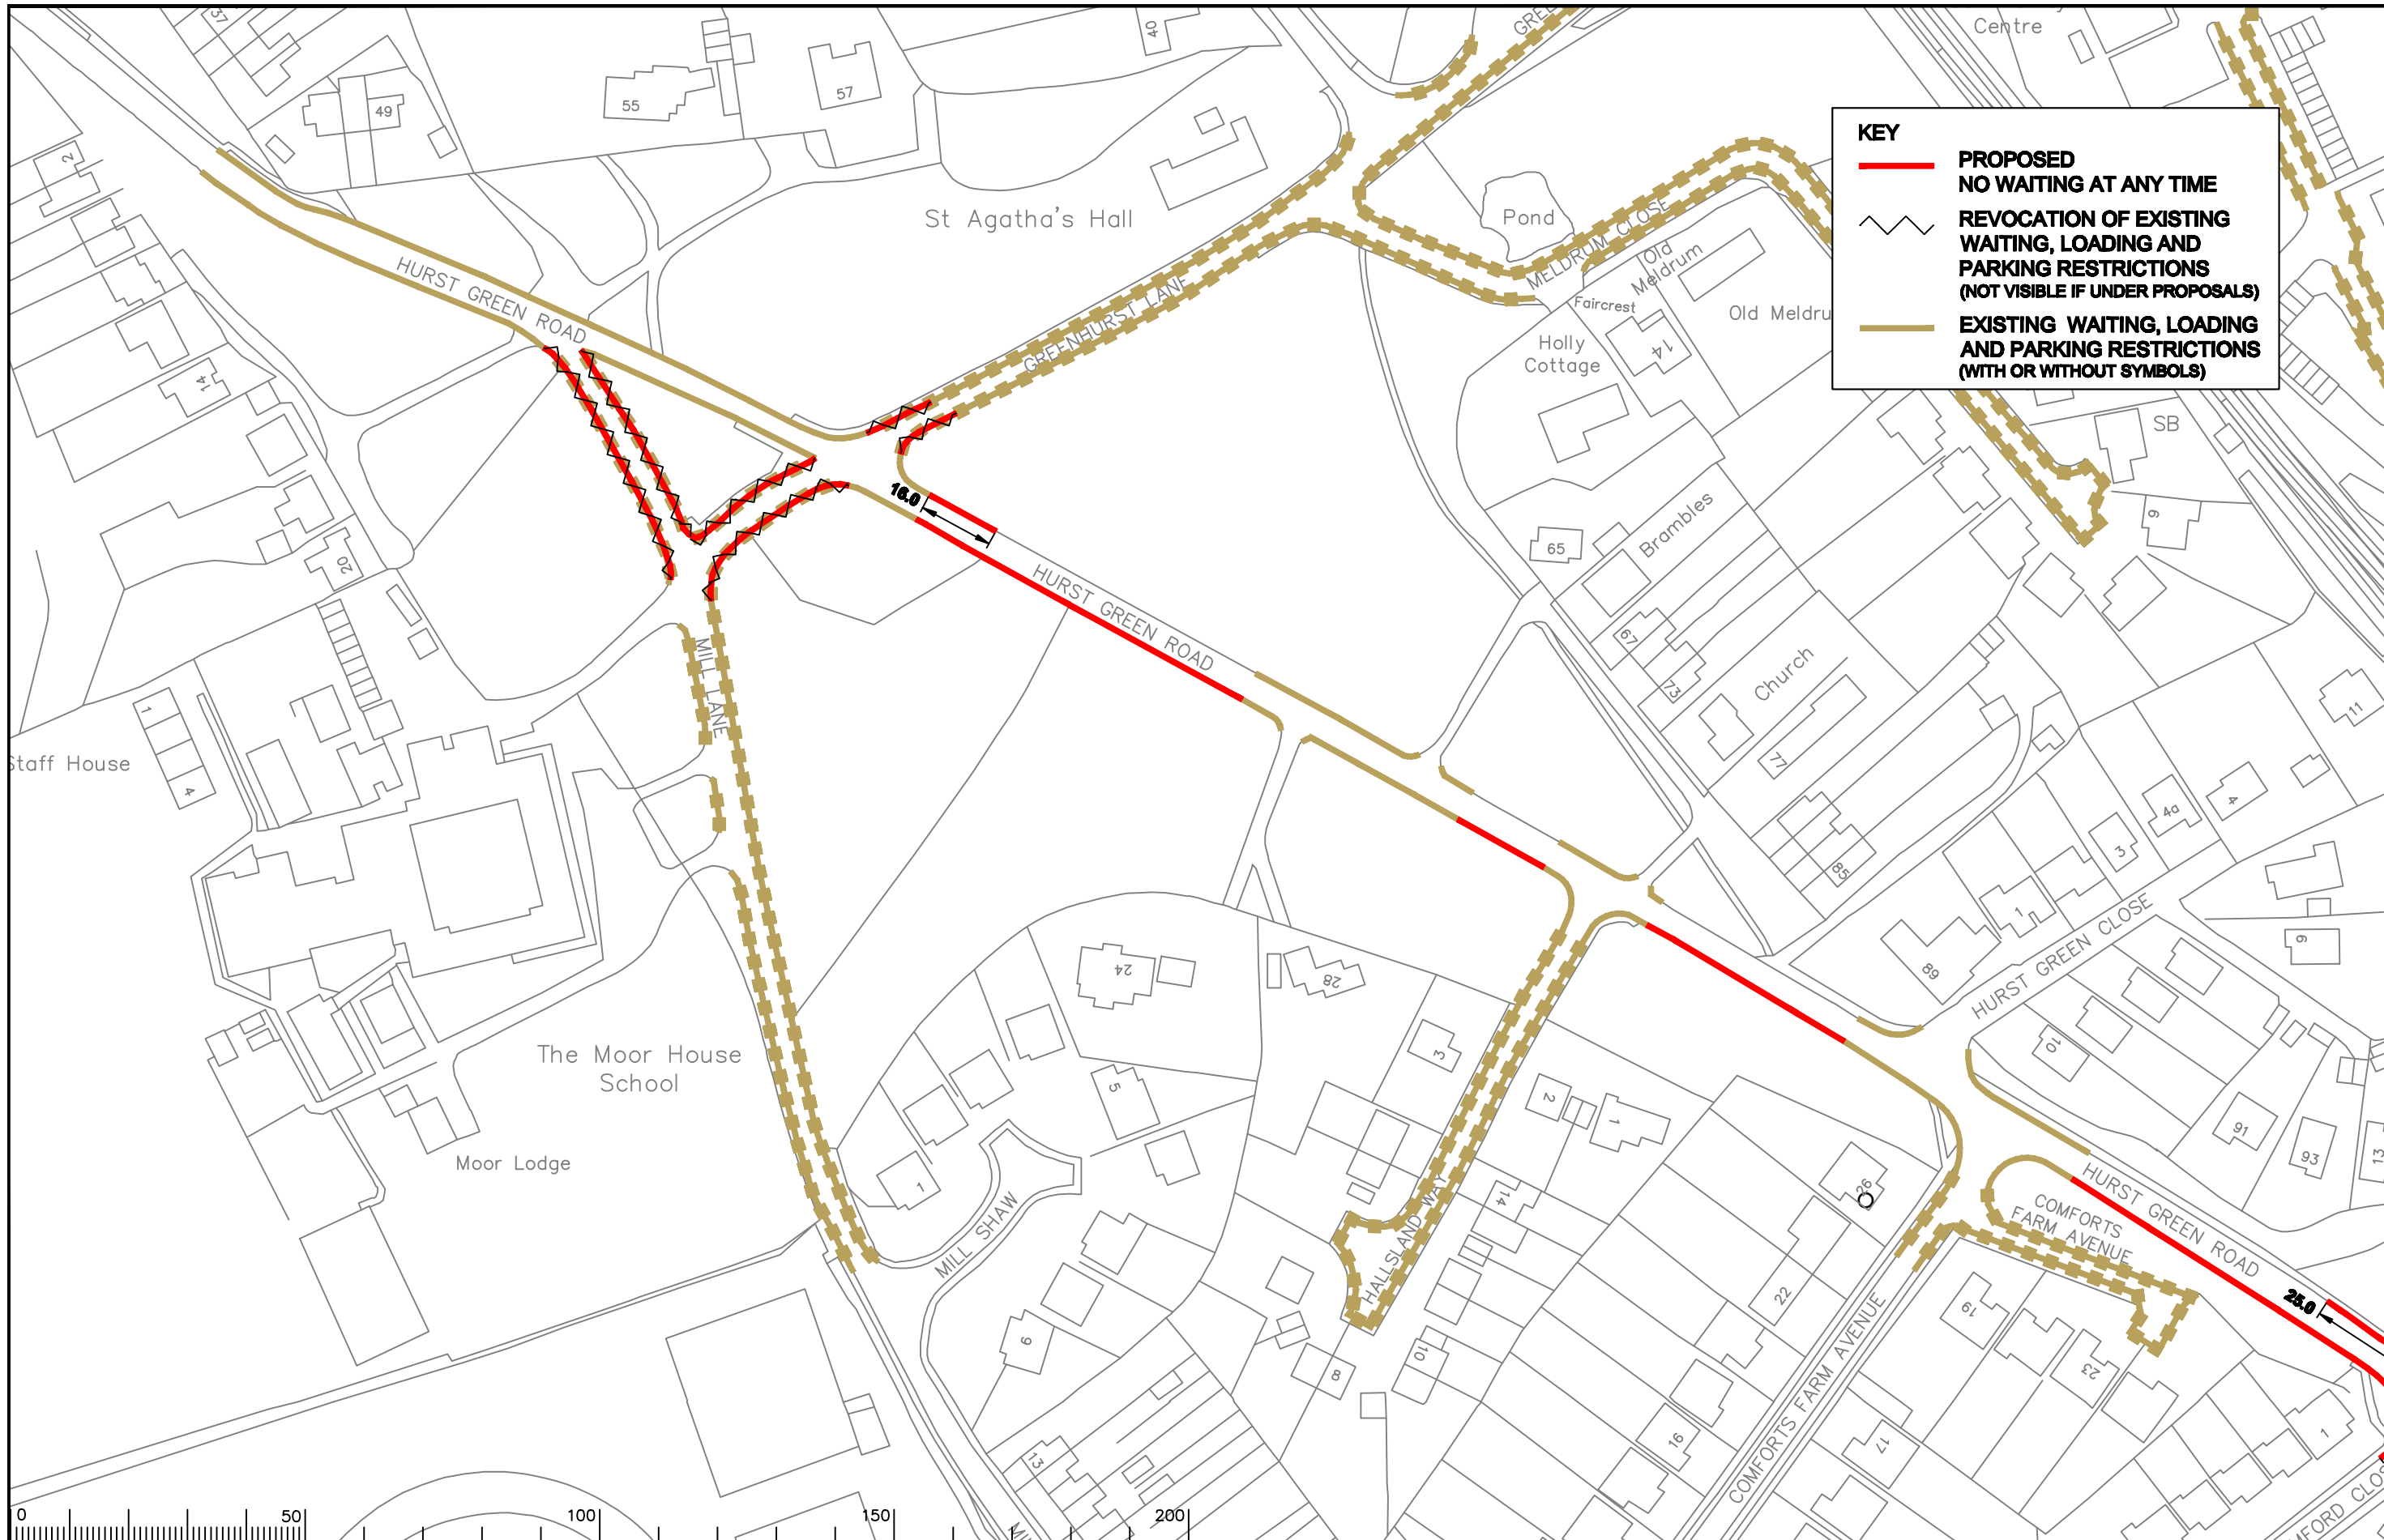

KEY

- **PROPOSED NO WAITING AT ANY TIME**
- **REVOCATION OF EXISTING WAITING, LOADING AND PARKING RESTRICTIONS (NOT VISIBLE IF UNDER PROPOSALS)**
- **EXISTING WAITING, LOADING AND PARKING RESTRICTIONS (WITH OR WITHOUT SYMBOLS)**

Notes

Rev.	Description	Drwn	Sig.	Date	Chkd	Sig.	Date	Appr	Sig.	Date
A	RESTRICTIONS ADDED	CAH	CAH	02.10	JP	JP	02.10	TPC	TPC	02.10
B	RESTRICTIONS ADDED	CAH	CAH	10.10	JP	JP	10.10	TPC	TPC	10.10
C	RESTRICTIONS AMENDED	CAH	CAH	01.12	AH	AH	01.12	RH	RH	01.12

Drawn by	SDC	Sig.	SDC	Date	06/08
Checked by	TPC	Sig.	TPC	Date	06/08
Approved by	TPC	Sig.	TPC	Date	06/08

Project
TANDRIDGE DPE
HURST GREEN
 Drawing
IMPLEMENTED TRAFFIC ORDERS

SURREY COUNTY COUNCIL
 Head of Engineering
 S.A., S.M., S.D., F.I.C.E.

Project No.
3282 / TAN


Contract Sheet No.
2373

Rev.
C


Classification
ADVERTISED


SHEET OF

S:\Core\Traffic and Legal\Parking Team\TANDRIDGE\2011 Parking Review\CAD\Oxtd drawings\3282\TAN2373_C.dwg

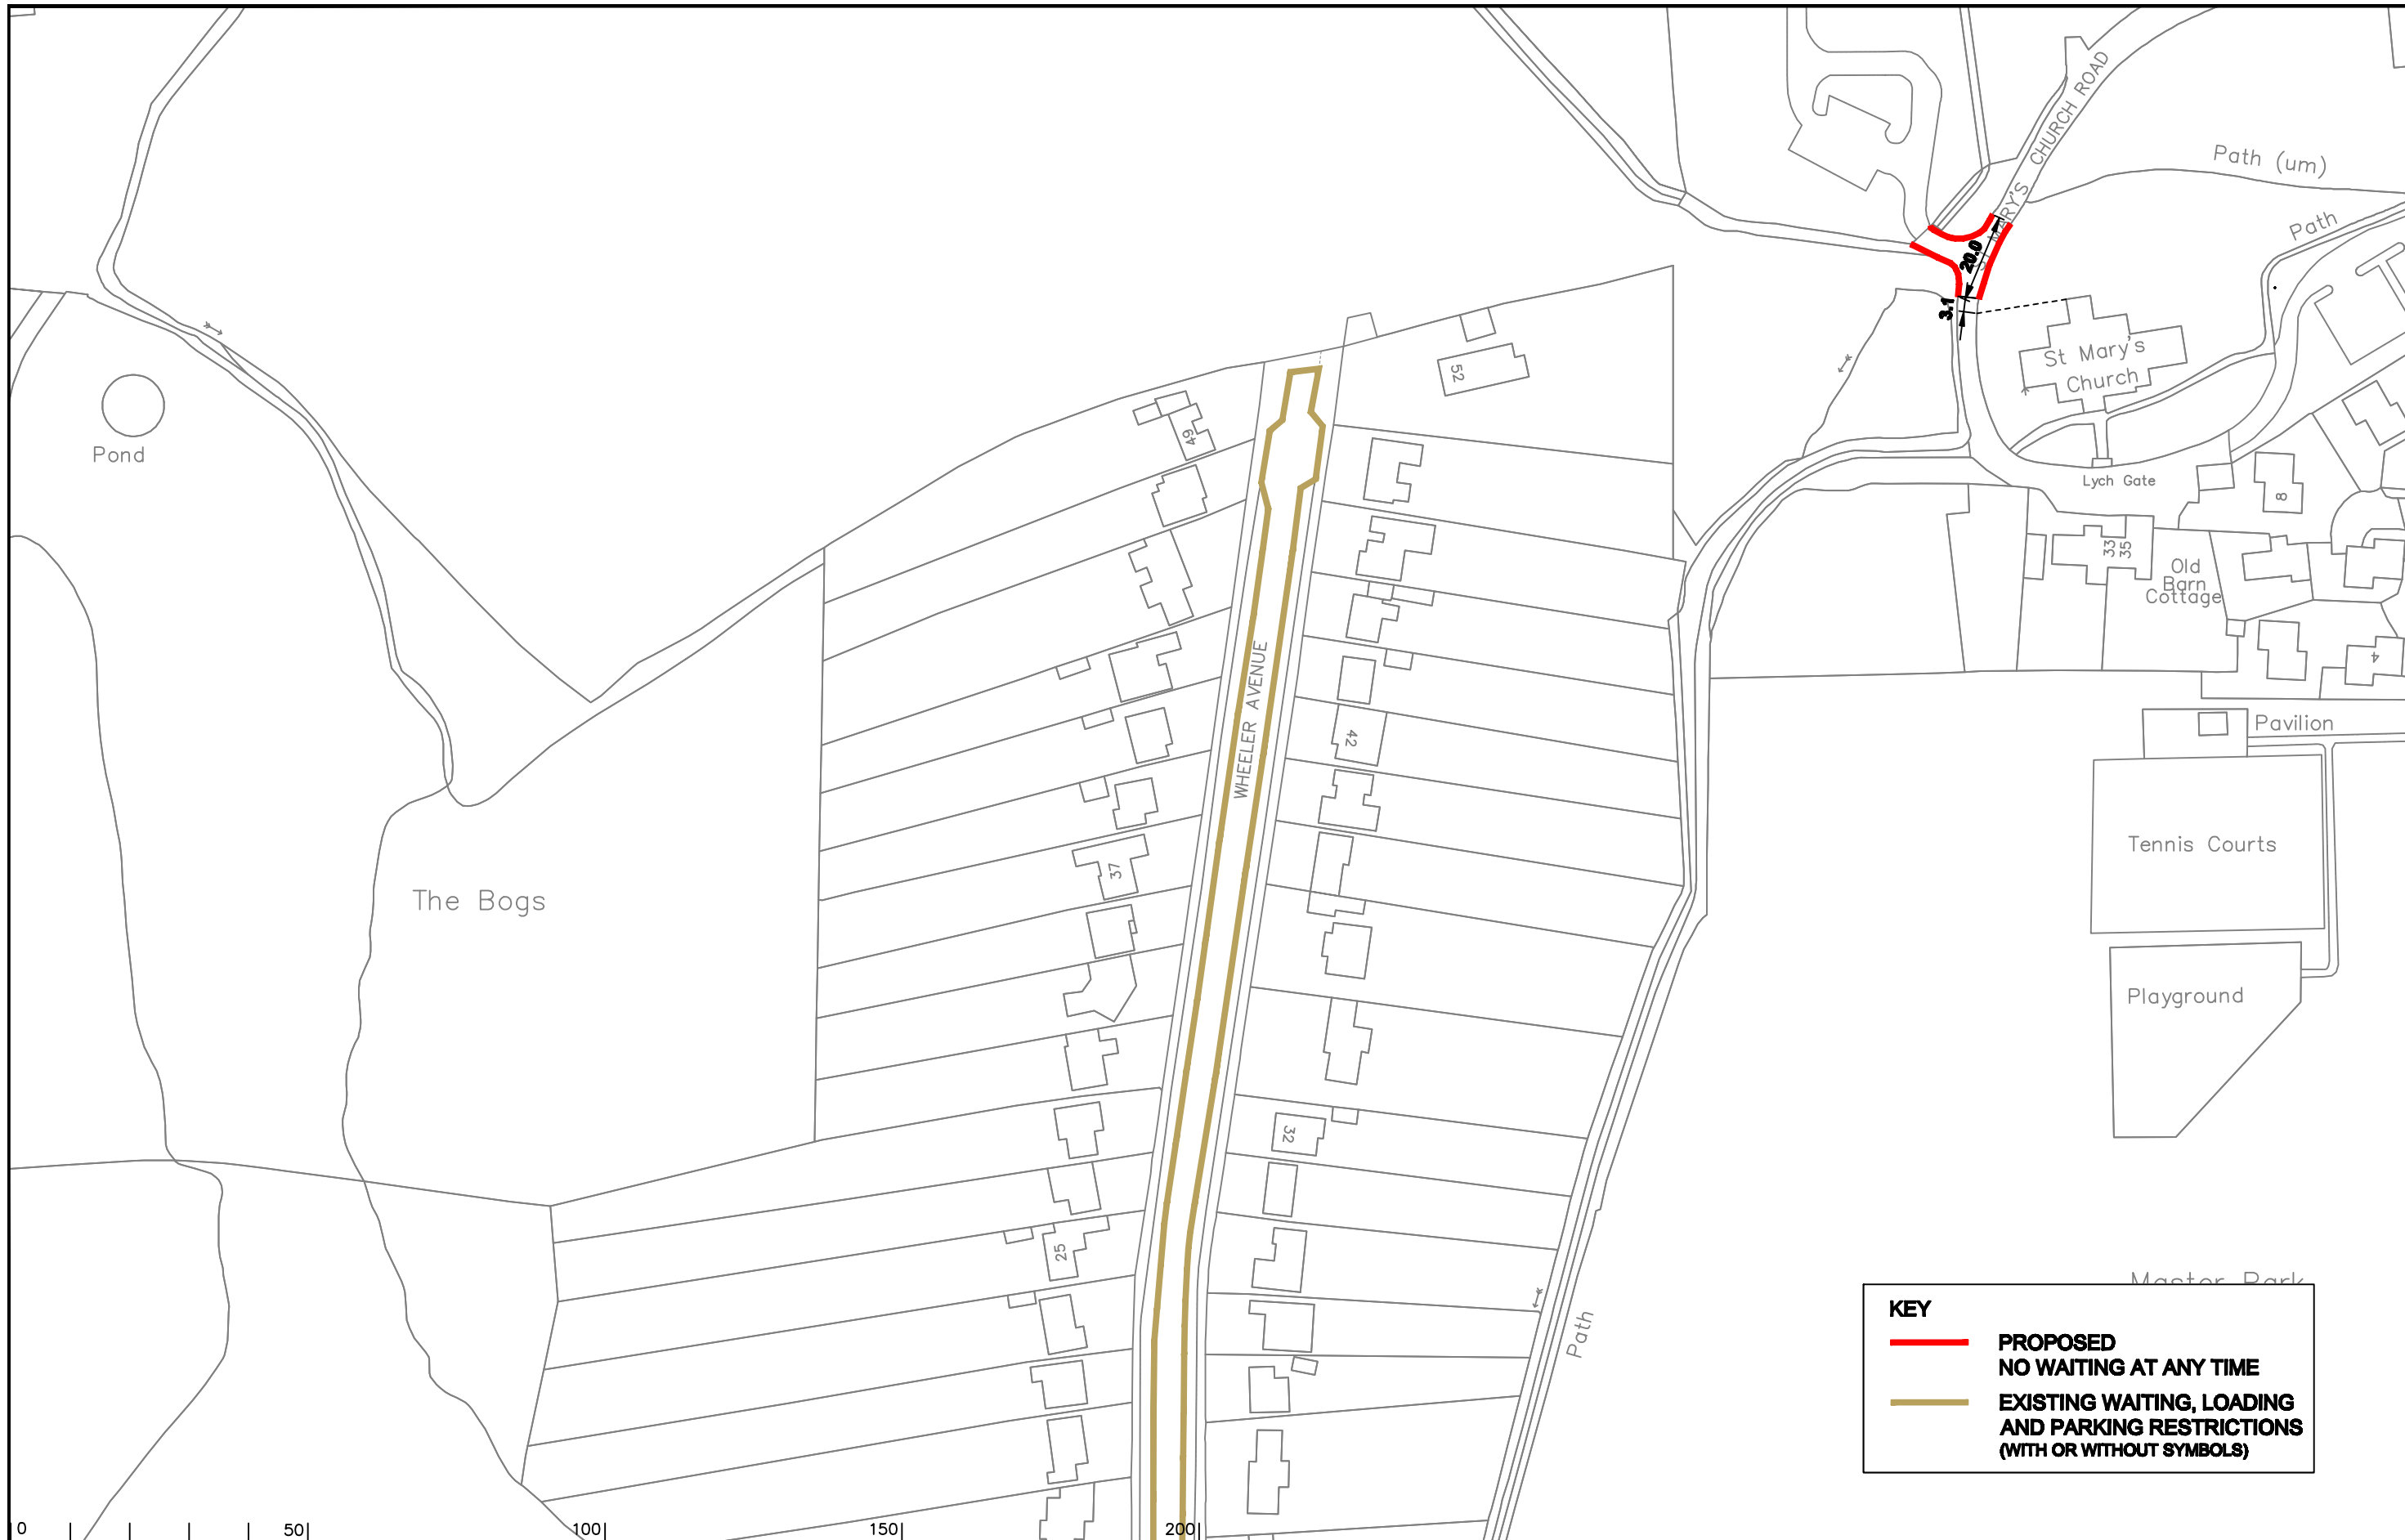

KEY

 **PROPOSED NO WAITING AT ANY TIME**

 **EXISTING WAITING, LOADING AND PARKING RESTRICTIONS (WITH OR WITHOUT SYMBOLS)**

Notes

Rev.	Description	Drwn	Sig.	Date	Chkd	Sig.	Date	Appr	Sig.	Date
A	RESTRICTIONS AMENDED	CAH	CAH	01.12	AH	AH	01.12	RH	RH	01.12

Drawn by	Sig.	Date
SDC	SDC	06/08
Checked by	Sig.	Date
TPC	TPC	06/08
Approved by	Sig.	Date
TPC	TPC	06/08

Project
TANDRIDGE DPE
OXTED

Drawing
IMPLEMENTED TRAFFIC ORDERS


SURREY
 COUNTY COUNCIL

Project No.
3282 / TAN

Contract Sheet No.
2375

Rev.
A

Classification
ADVERTISED

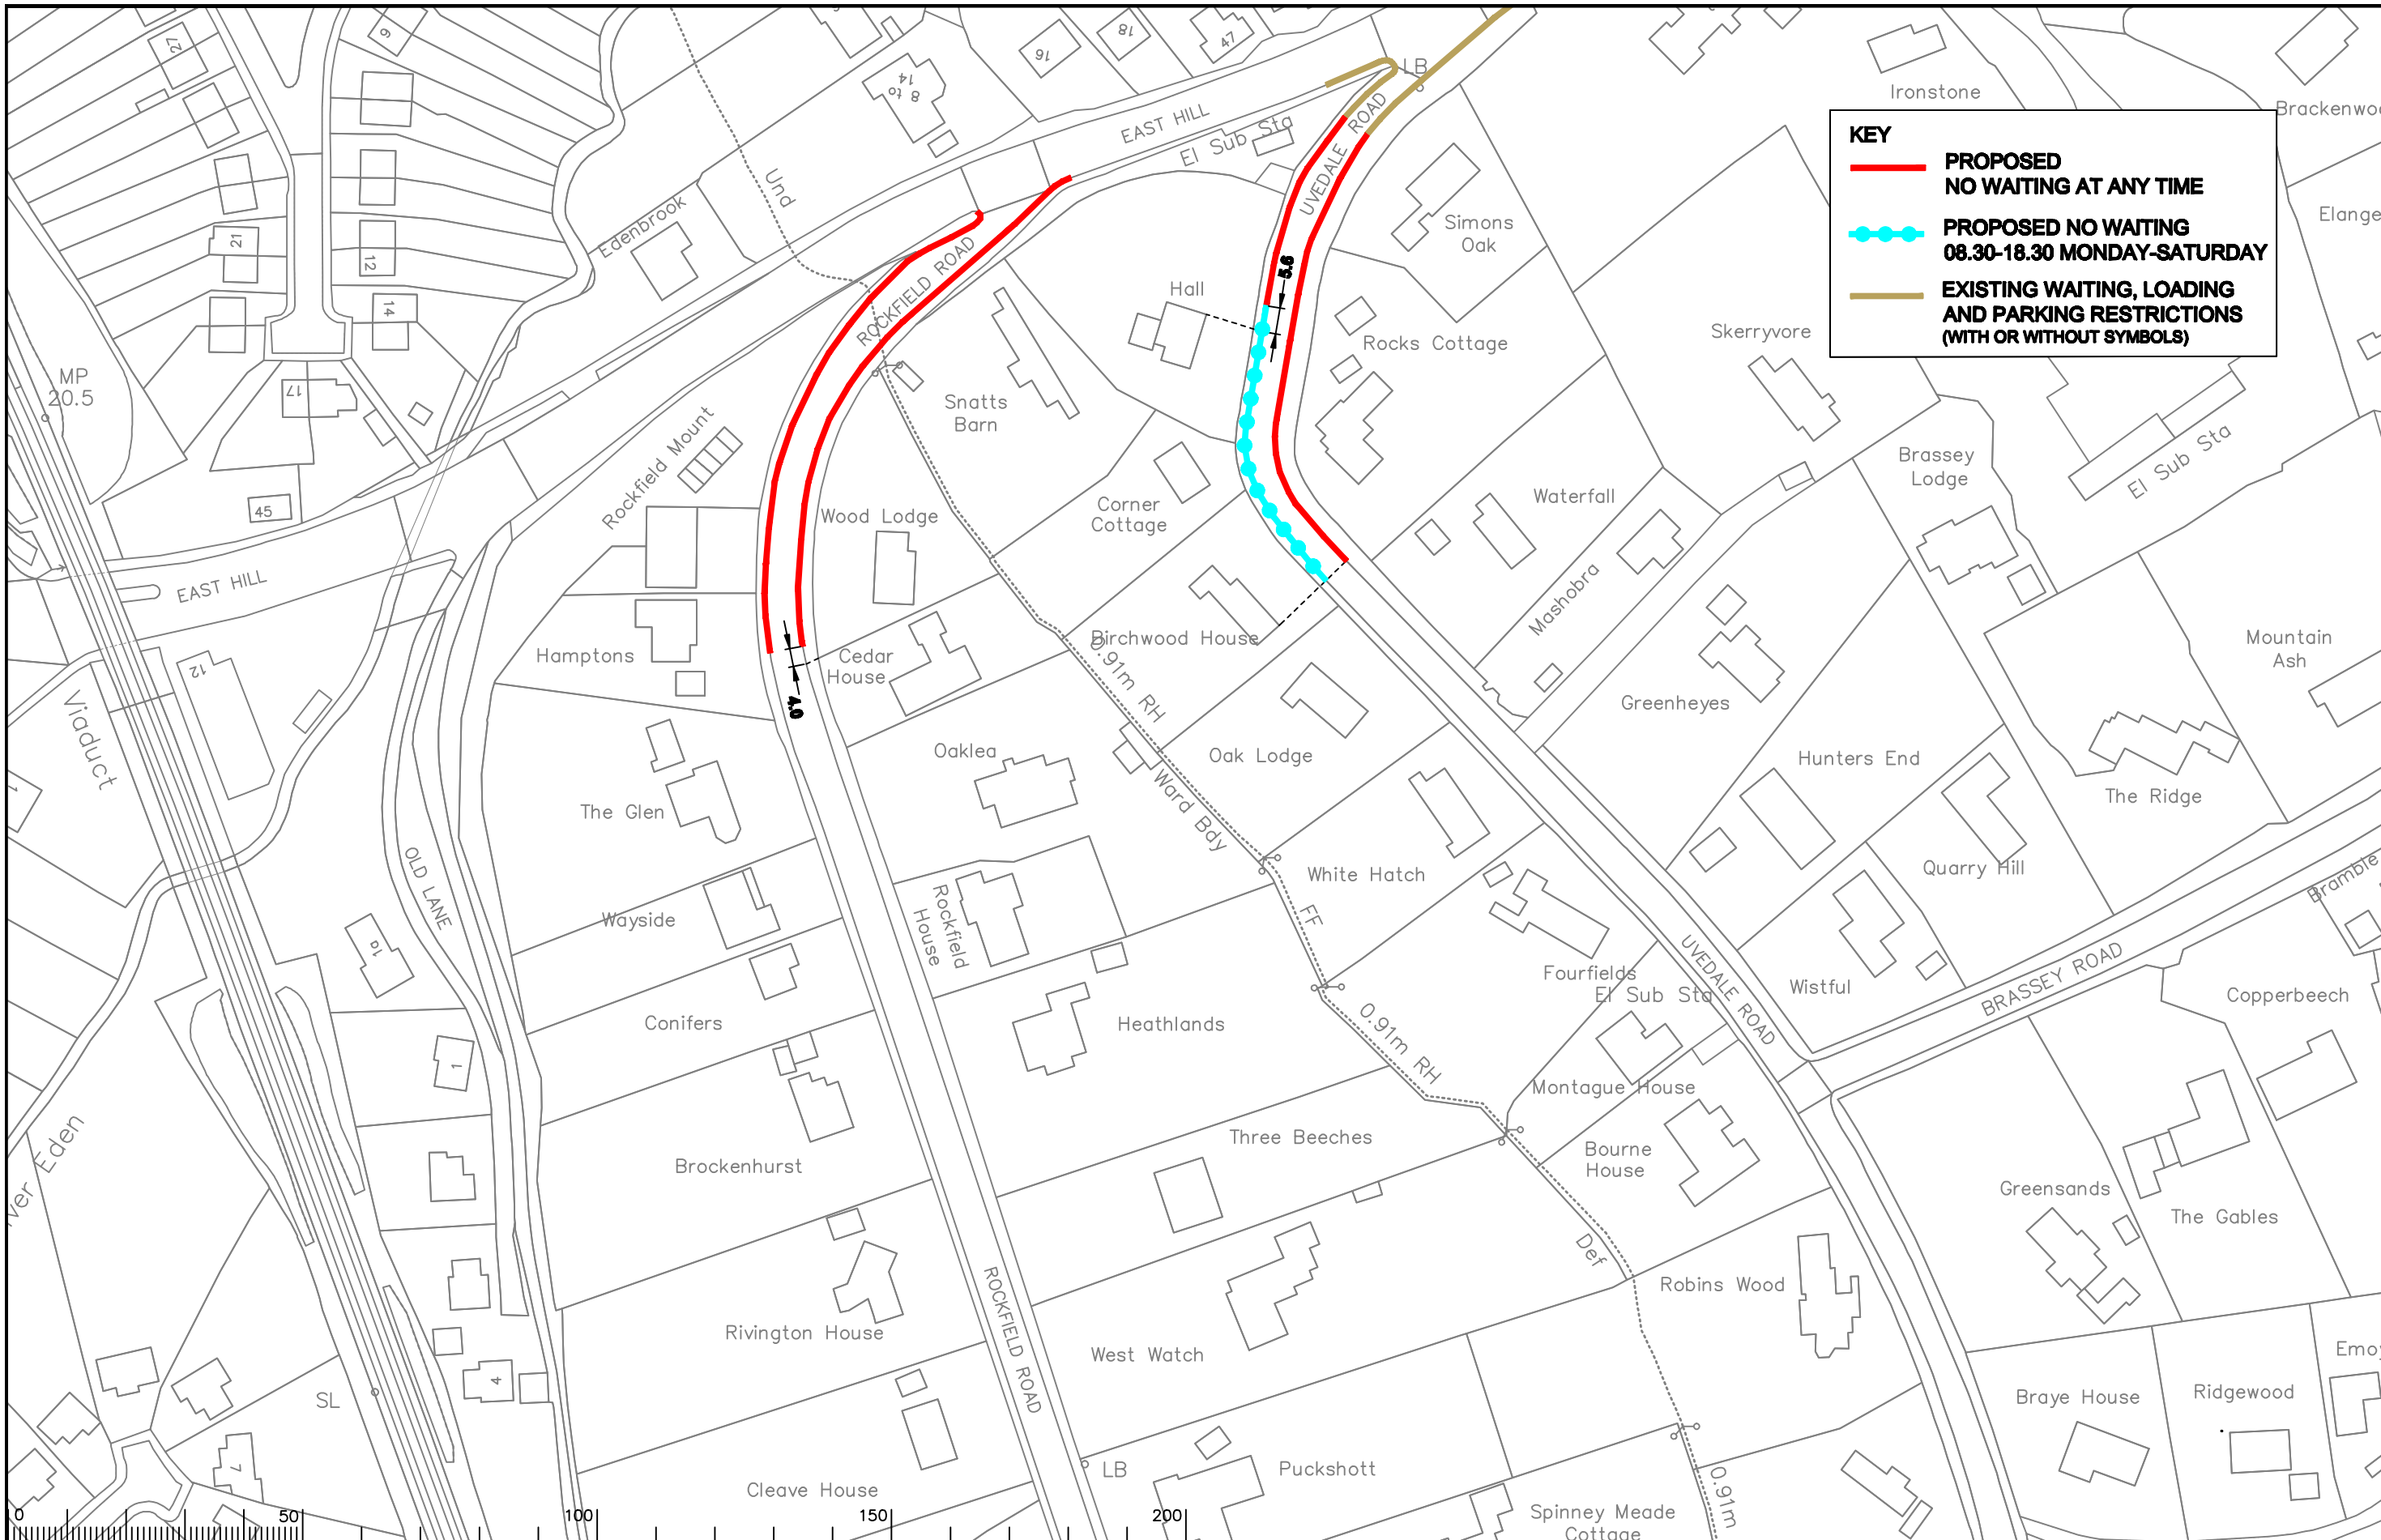

Notes

0 50 100 150 200

Rev.	Description	Drwn	Sig.	Date	Chkd	Sig.	Date	Appr	Sig.	Date

Drawn by	CH	Sig.	CH	Date	01/12
Checked by	AH	Sig.	AH	Date	01/12
Approved by	RH	Sig.	RH	Date	01/12


Project
TANDRIDGE_DPE
OXTED
Drawing
IMPLEMENTED_TRAFFIC_ORDERS"

SURREY COUNTY COUNCIL
Head of Engineering
Surrey County Council
Surrey

Project No. 3282
Contract Sheet No. 2394
Rev. —
Classification: ADVERTISED

SHEET 5th OF

S:\CADD\Traffic and Legal\Parking Team\TANDRIDGE\2011 Parking Review\CAD\Oxton drawings\3282 TAN 2394.dwg Scale 1:1250

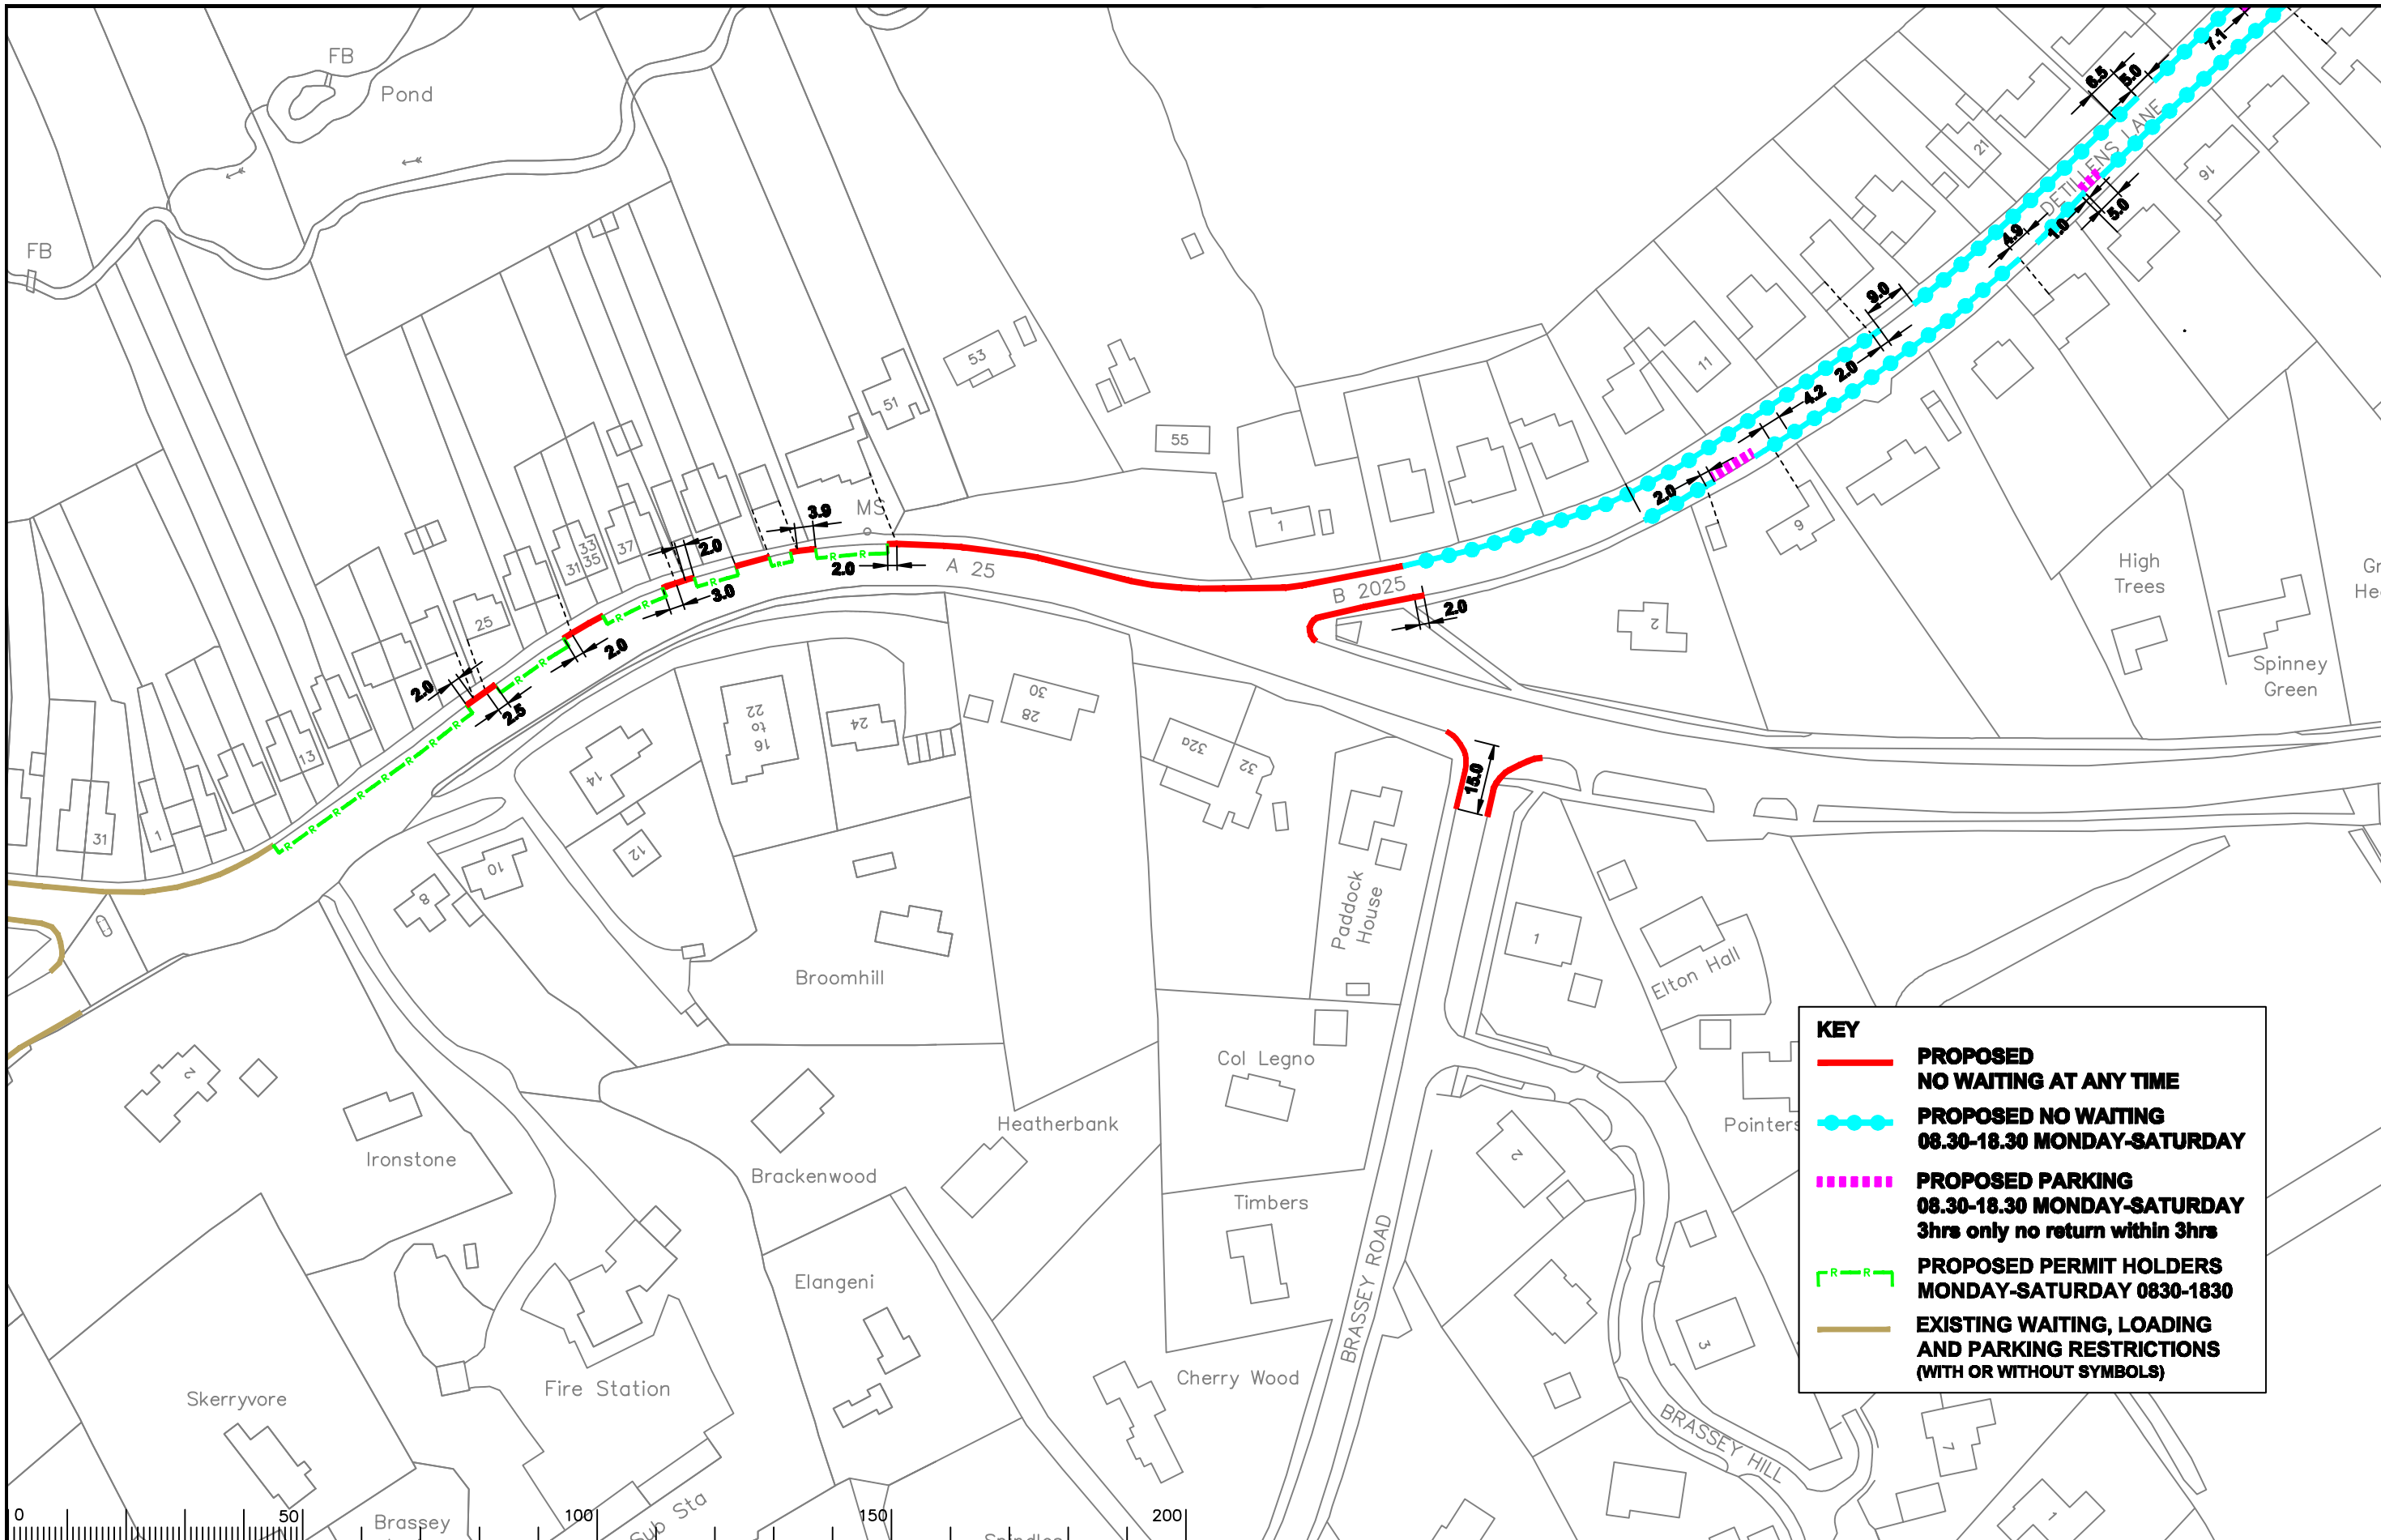

KEY

- **PROPOSED NO WAITING AT ANY TIME**
- - - - **PROPOSED NO WAITING 08.30-18.30 MONDAY-SATURDAY**
- - - - **PROPOSED PARKING 08.30-18.30 MONDAY-SATURDAY 3hrs only no return within 3hrs**
- R - R - **PROPOSED PERMIT HOLDERS MONDAY-SATURDAY 0830-1830**
- **EXISTING WAITING, LOADING AND PARKING RESTRICTIONS (WITH OR WITHOUT SYMBOLS)**

Notes

Rev.	Description	Drwn	Sig.	Date	Chkd	Sig.	Date	Appr	Sig.	Date

Drwn	Sig.	Date	Chkd	Sig.	Date	Appr	Sig.	Date

Drawn by	Sig.	Date	Checked by	Sig.	Date	Approved by	Sig.	Date
CAH	CAH	01/12						
AH	AH	01/12						
RH	RH	01/12						

Project No. 3282 / TAN
 Contract Sheet No. 2395
 Drawing No. 2395
 Classification ADVERTISED


TANDRIDGE DPE
 OXTED
 IMPLEMENTED TRAFFIC ORDERS

Scale 1:1250

SURREY COUNTY COUNCIL
 Head of Highways
 11th, 12th, 13th, 14th, 15th, 16th, 17th, 18th, 19th, 20th, 21st, 22nd, 23rd, 24th, 25th, 26th, 27th, 28th, 29th, 30th, 31st, 32nd, 33rd, 34th, 35th, 36th, 37th, 38th, 39th, 40th, 41st, 42nd, 43rd, 44th, 45th, 46th, 47th, 48th, 49th, 50th, 51st, 52nd, 53rd, 54th, 55th, 56th, 57th, 58th, 59th, 60th, 61st, 62nd, 63rd, 64th, 65th, 66th, 67th, 68th, 69th, 70th, 71st, 72nd, 73rd, 74th, 75th, 76th, 77th, 78th, 79th, 80th, 81st, 82nd, 83rd, 84th, 85th, 86th, 87th, 88th, 89th, 90th, 91st, 92nd, 93rd, 94th, 95th, 96th, 97th, 98th, 99th, 100th

KEY

- **PROPOSED NO WAITING AT ANY TIME**
- - - - - **PROPOSED NO WAITING 08.30-18.30 MONDAY-SATURDAY**
- - - - - **PROPOSED PARKING 08.30-18.30 MONDAY-SATURDAY 3hrs only no return within 3hrs**

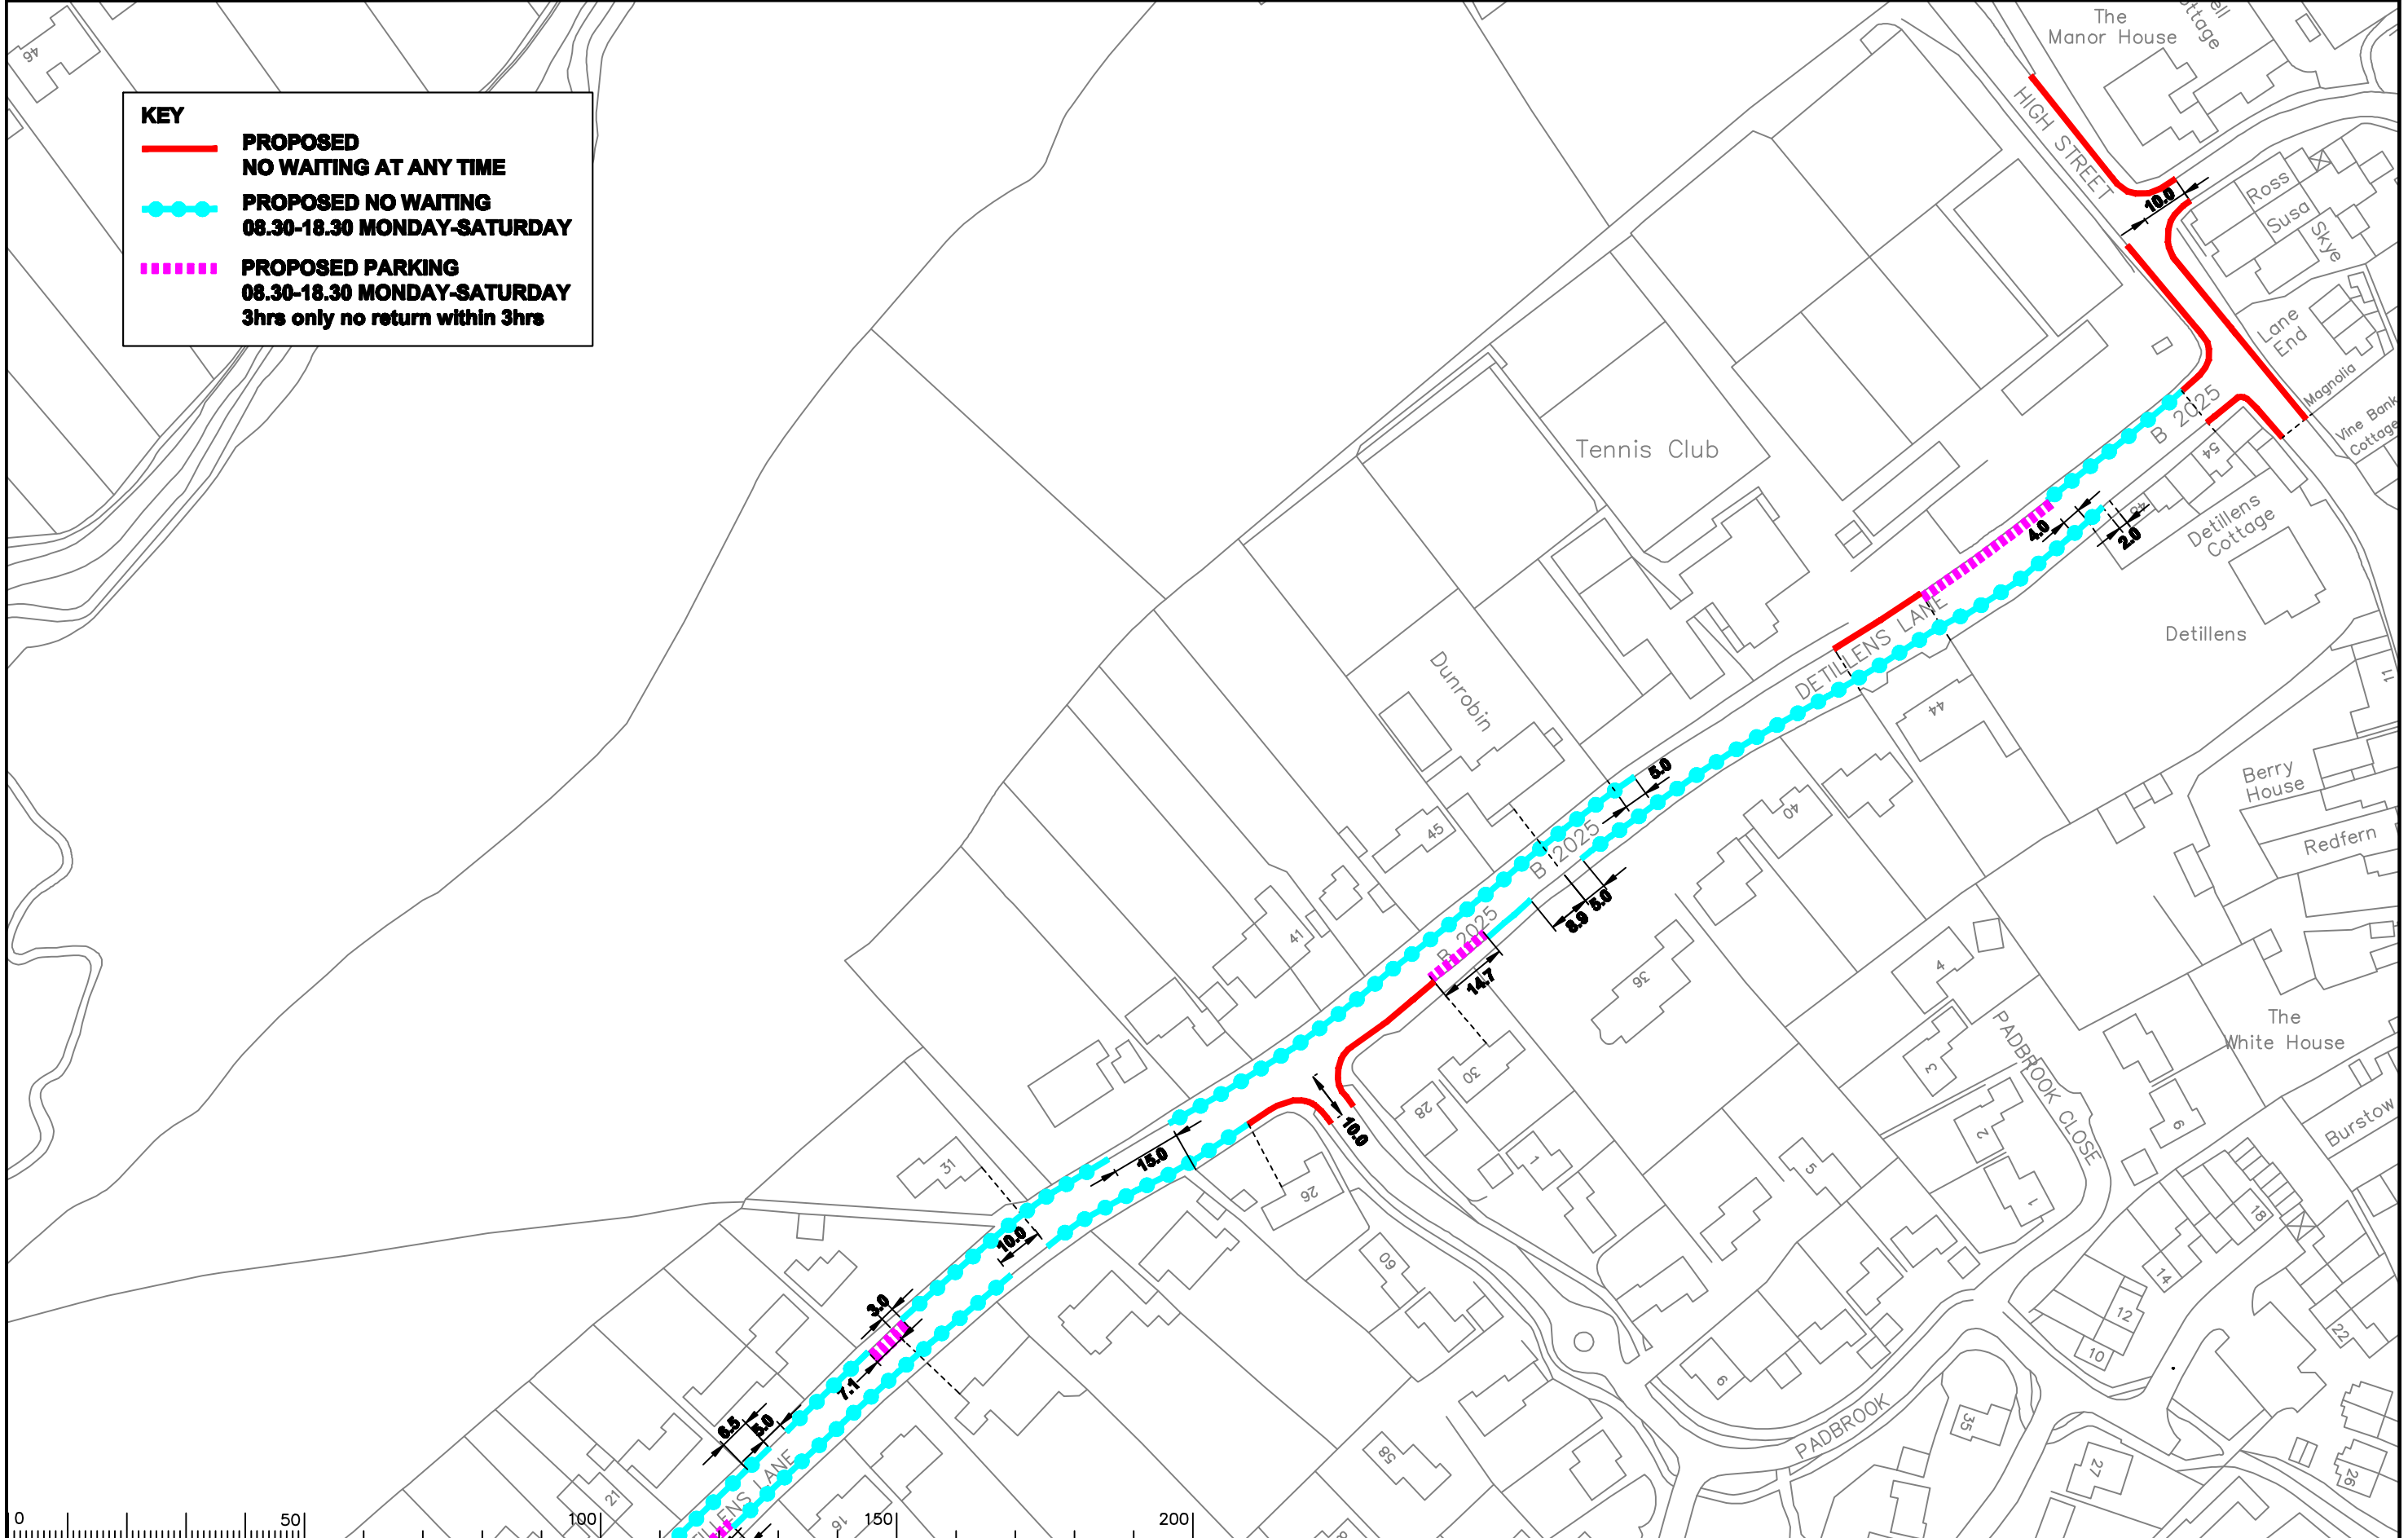

Notes

Rev.	Description	Drwn	Sig.	Date	Chkd	Sig.	Date	Appr	Sig.	Date

Rev.	Description	Drwn	Sig.	Date	Chkd	Sig.	Date	Appr	Sig.	Date


North Point

Drawn by	CAH	Sig.	CAH	Date	01/12
Checked by	AH	Sig.	AH	Date	01/12
Approved by	RH	Sig.	RH	Date	01/12

Project No. 3282 / TAN
 Contract Sheet No. 2396
 Drawing No. 2396
 Classification ADVERTISED

TANDRIDGE DPE OXTED
 IMPLEMENTED TRAFFIC ORDERS

SURREY COUNTY COUNCIL
 Head of Highway Operations
 S.A., S.M., S.P., F.L.C.

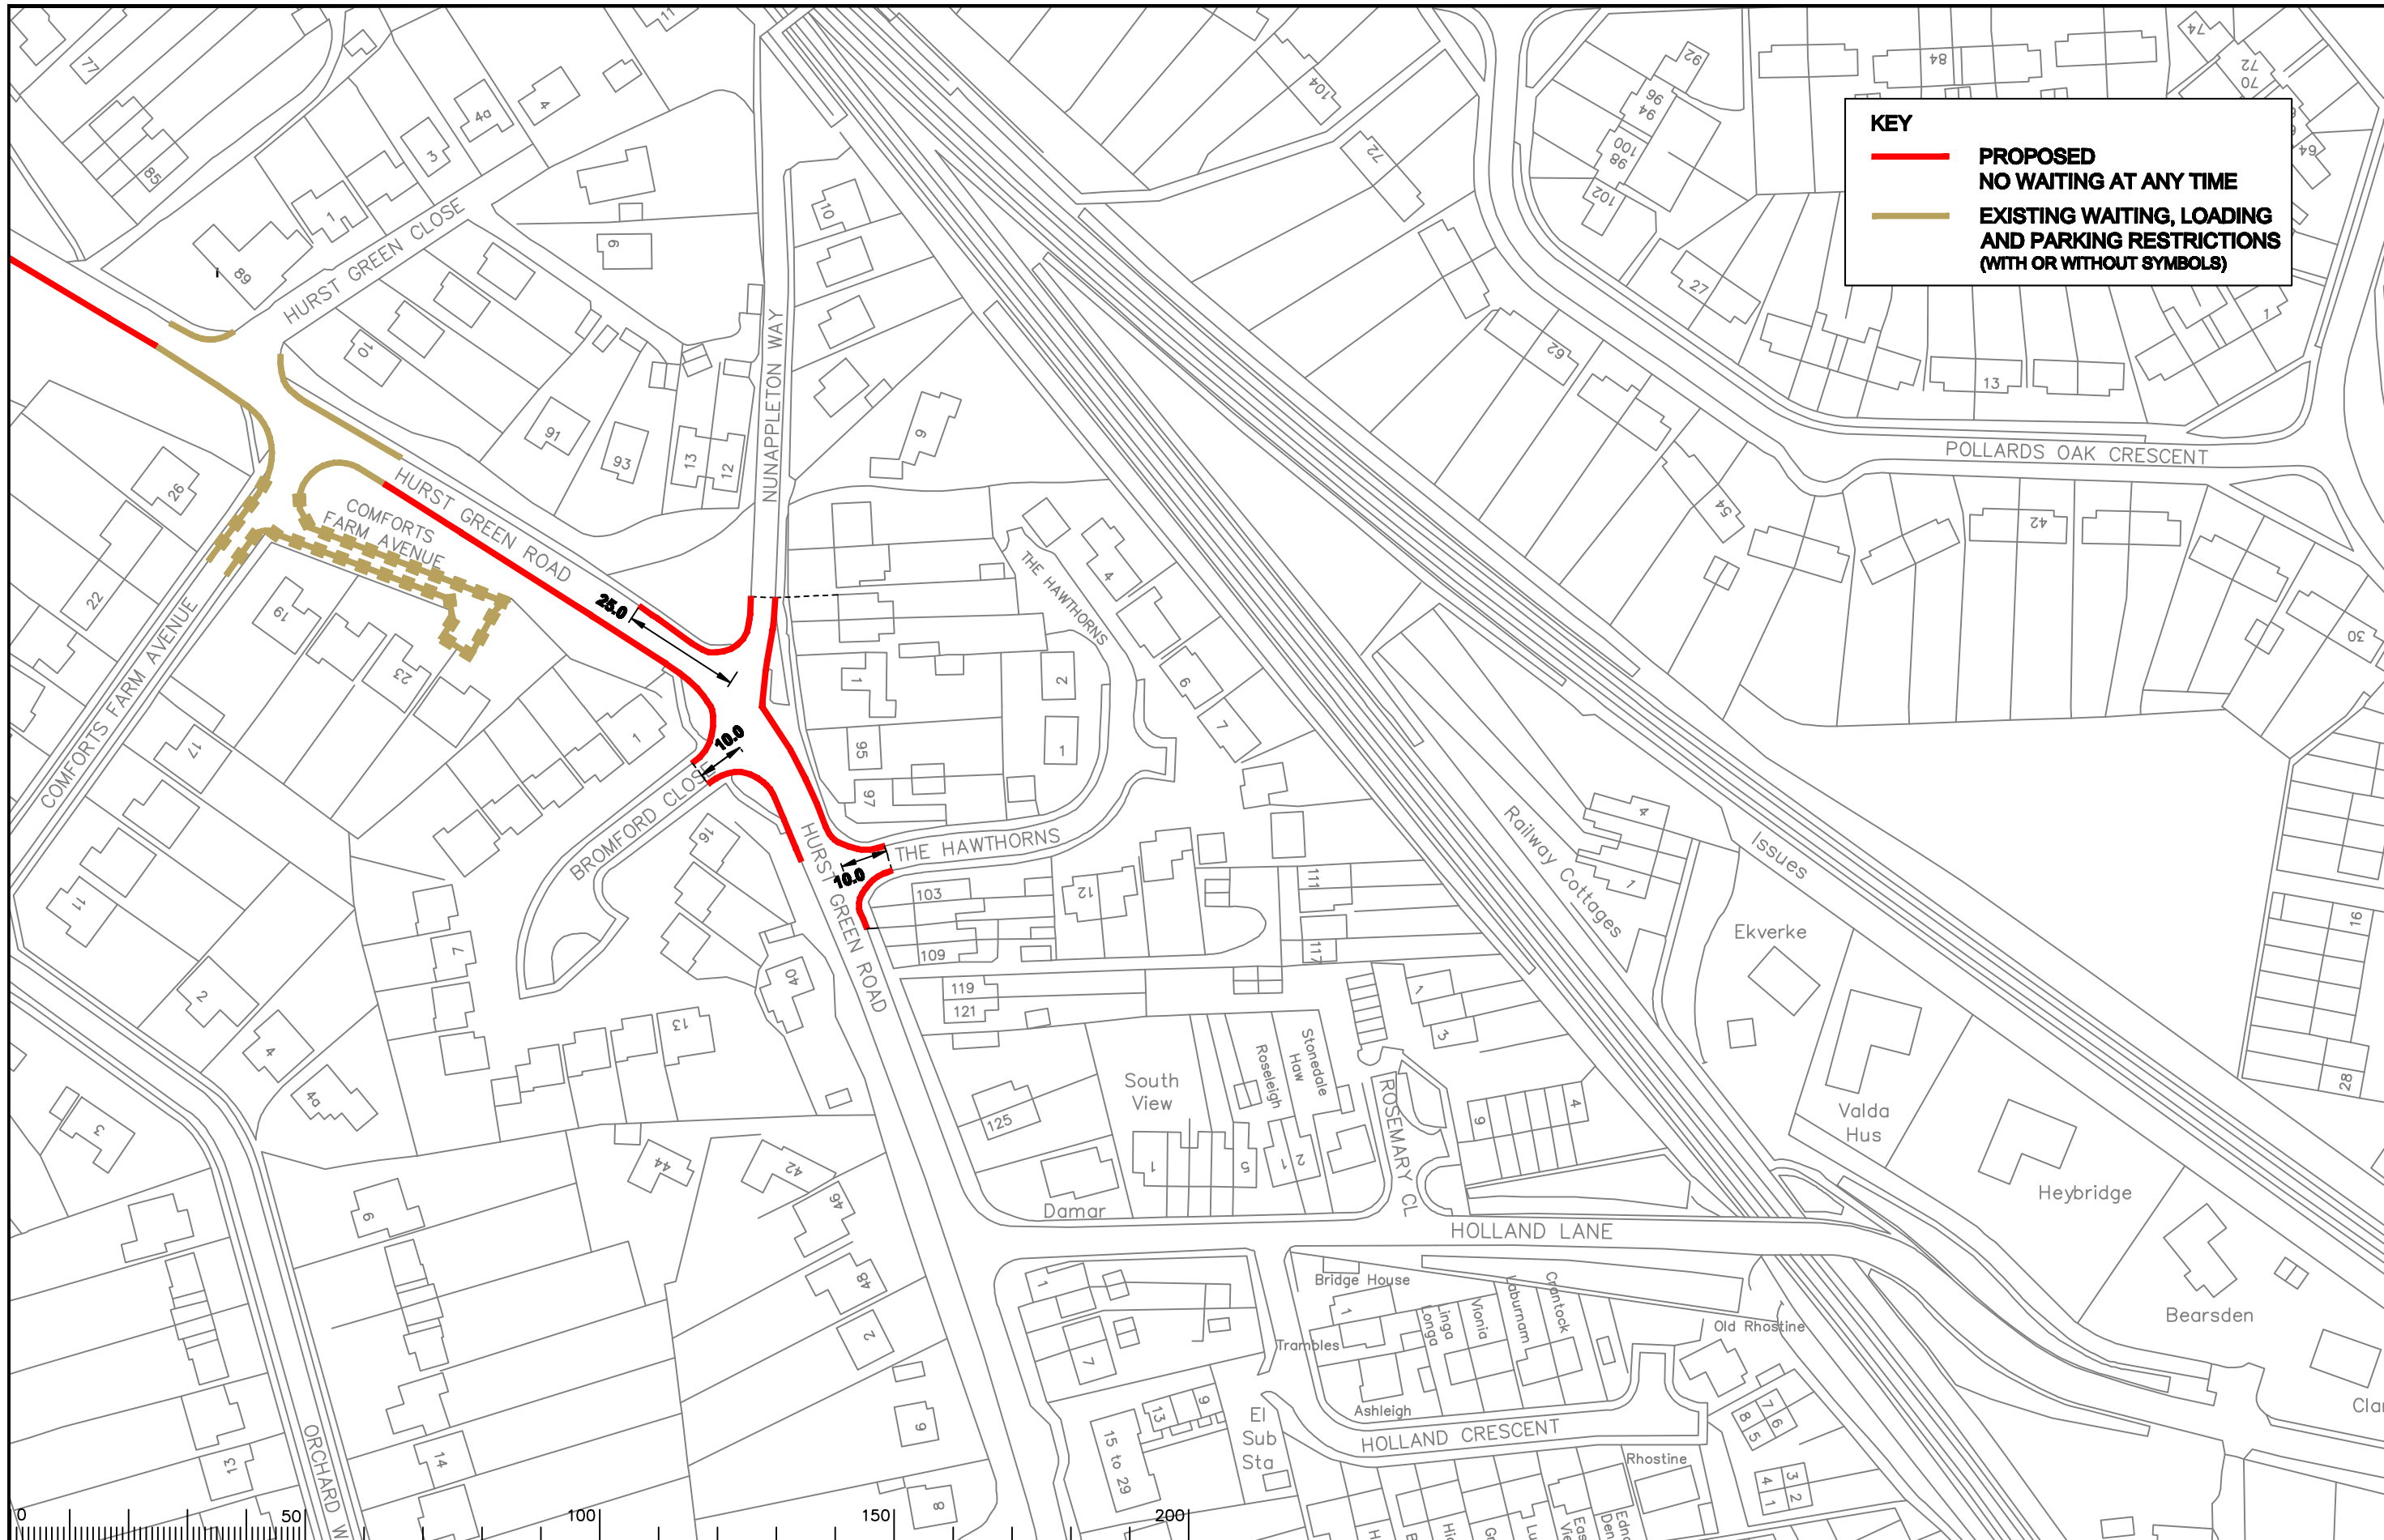

KEY

PROPOSED NO WAITING AT ANY TIME

EXISTING WAITING, LOADING AND PARKING RESTRICTIONS (WITH OR WITHOUT SYMBOLS)

Notes

Rev.	Description	Drwn	Sig.	Date	Chkd	Sig.	Date	Appr	Sig.	Date

Drawn by	Sig.	Date
CAH	CAH	01/12
Checked by	Sig.	Date
AH	AH	01/12
Approved by	Sig.	Date
RH	RH	01/12

Project
**TANDRIDGE DPE
HURST GREEN**

Drawing
IMPLEMENTED TRAFFIC ORDERS

SURREY COUNTY COUNCIL

Project No. **3282 / TAN**

Contract Sheet No. **2397**

Rev. **-**

Classification **ADVERTISED**

S:\Core\Traffic and Legal\Parking Team\TANDRIDGE\2011 Parking Review\CAD\Oxtd drawings\3282\TAN2397.dwg