

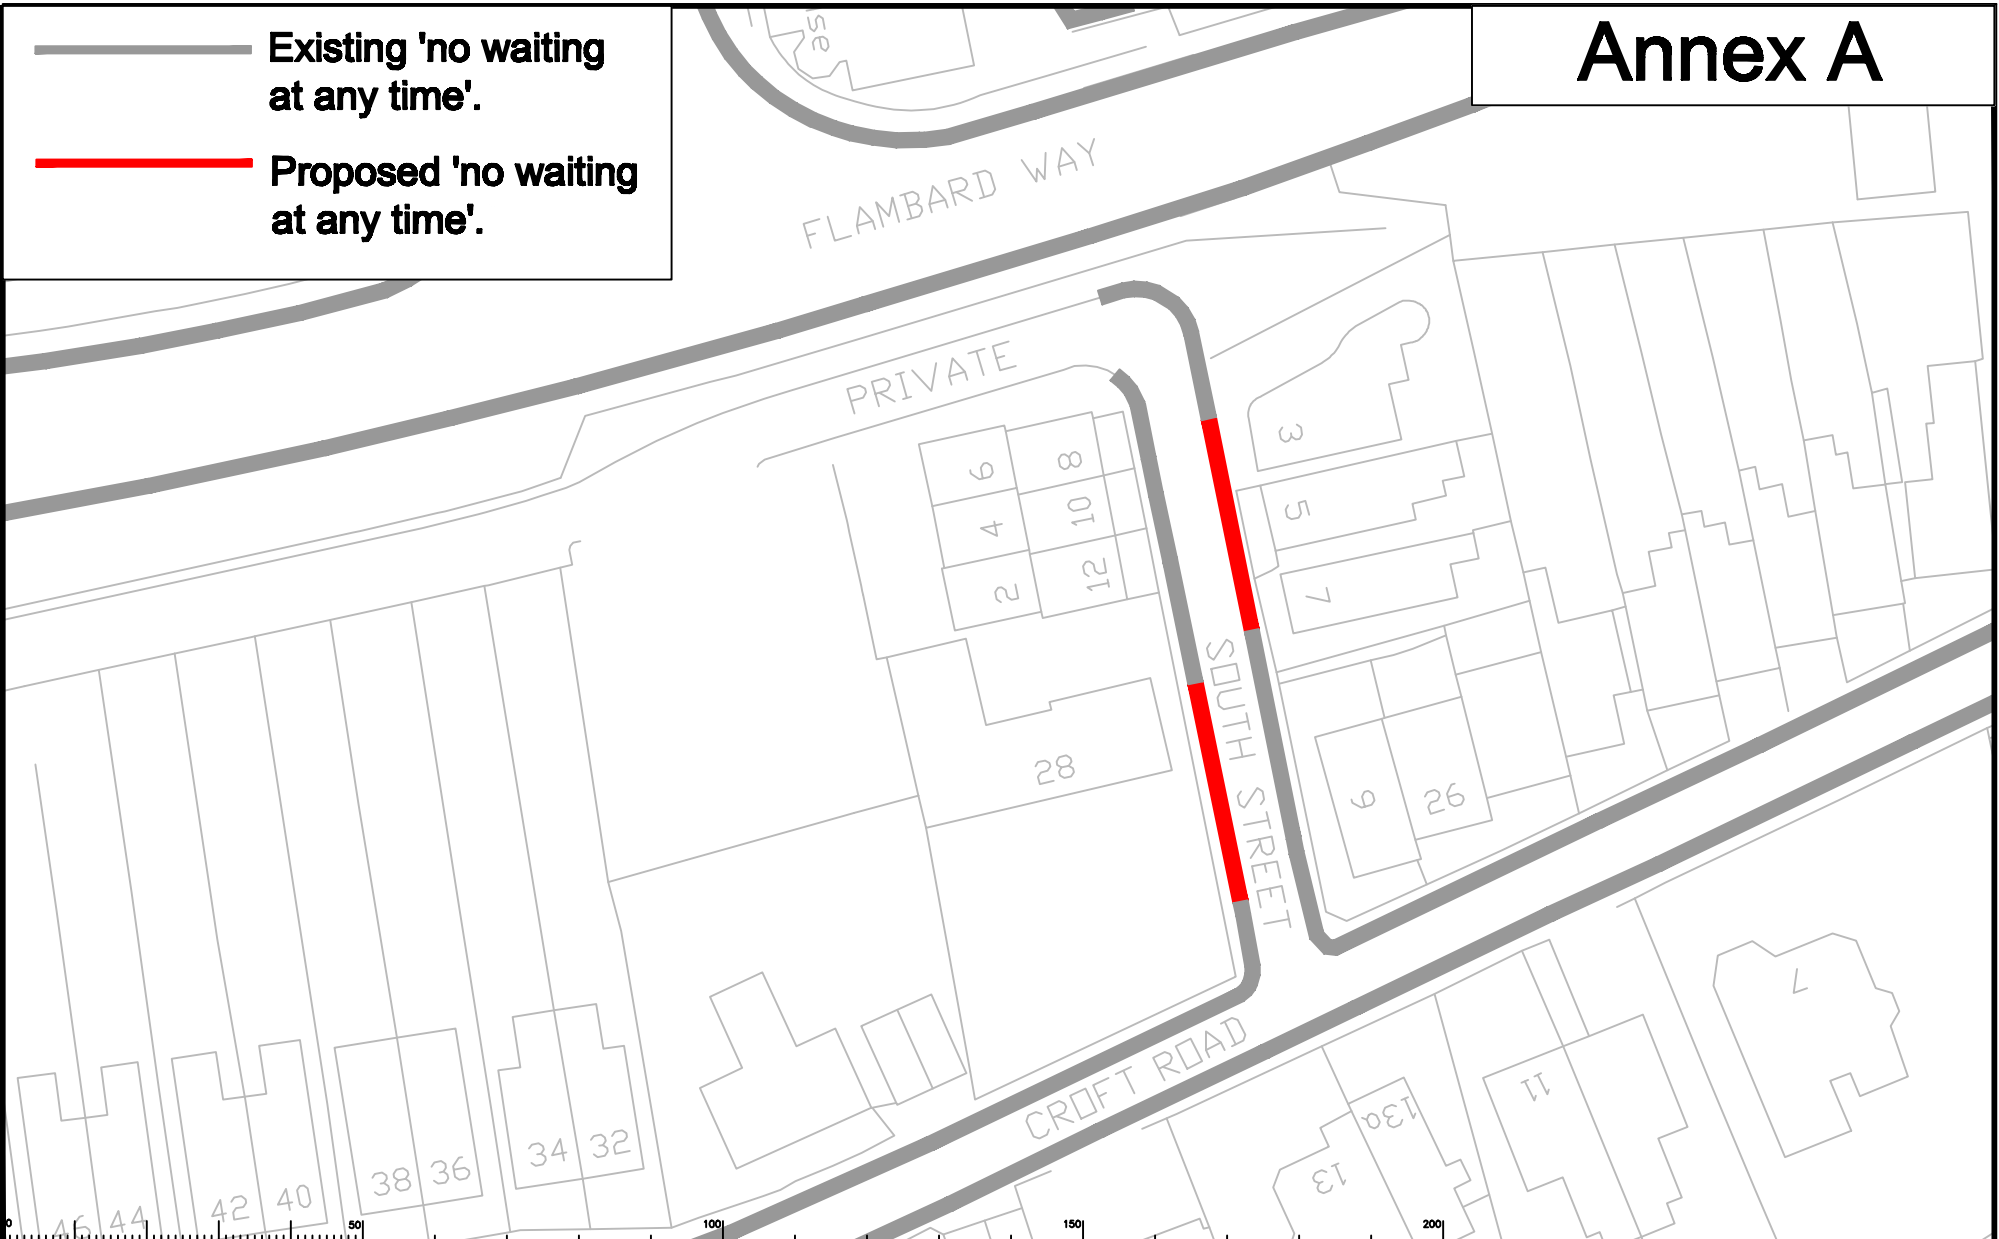


Annex A

-  Existing 'no waiting at any time'.
-  Proposed 'no waiting at any time'.




Notes

Scale 1:500

Rev.	Description	Drawn	Slg.	Date	Chkd	Slg.	Date	Appr	Slg.	Date

North Point



Based upon the Ordnance Survey map with the permission of the Controller of Her Majesty's Stationery Office. Crown copyright. Unauthorised reproduction hereof is prohibited and may lead to prosecution or civil proceedings. Every Detail, Sheet & Drawing, 2007/2, 2007.

Drawn by: J.A.R. Slg. J.A.R. Date 4/10


Checked by: R.H. Slg. R.H. Date 4/10

Approved by: R.B. Slg. R.B. Date 4/10

Project: WAVERLEY LOCAL COMMITTEE
18 JUNE 2010

Drawing: SOUTH STREET - GODALMING
PROPOSED PARKING RESTRICTIONS

SHEET 1 of 1



SURREY
COUNTY COUNCIL
Surrey's Best Council

Project No. 3282

Drawing No. 180610-01

Revision: -

Classification: PRESENTATION