


Location of the existing terminal signs (30/60mph)

Proposed experimental 40mph (currently 60mph)

Annex 1

Experimental 40mph within West Sussex (currently 60mph)

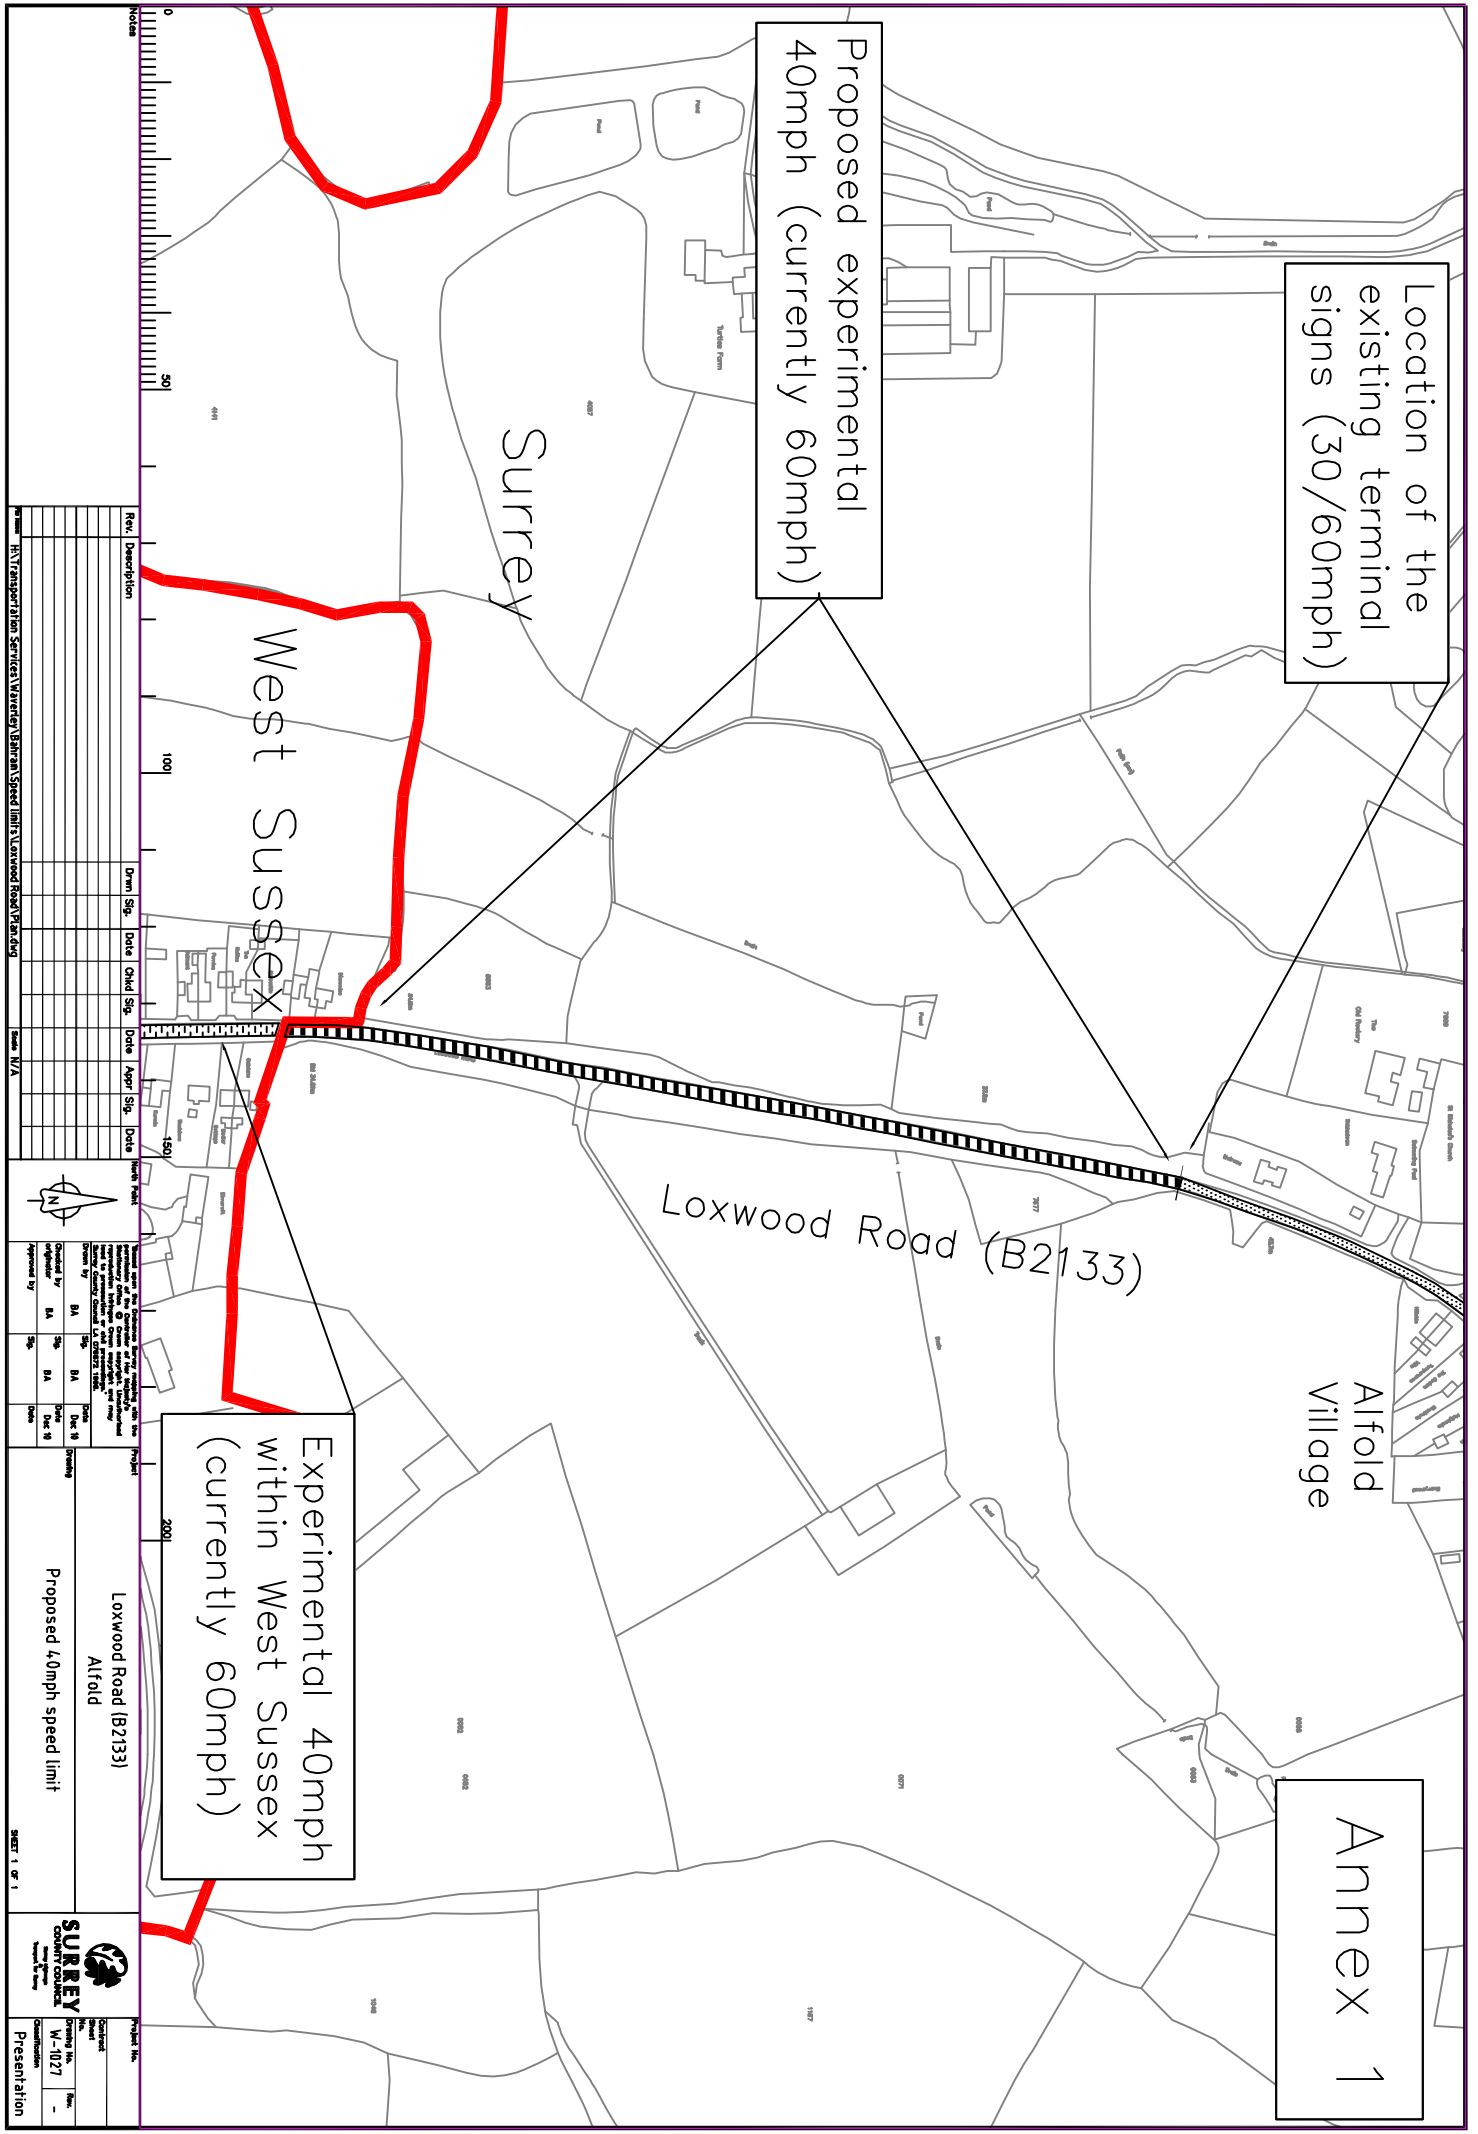

Rev.	Description	Drawn	Sig.	Date	Checked	Sig.	Date	Approved	Sig.	Date

Author	Checked	Approved

Loxwood Road (B2133)  
Alfold  
Proposed 40mph speed limit

**SURREY**  
COUNCIL  
Highways Department

Project No. \_\_\_\_\_  
Drawing No. W-1027  
Date: \_\_\_\_\_  
Presentation