

**KEY**

- **PROPOSED NO WAITING AT ANY TIME**
- - - **PROPOSED PARKING MONDAY-FRIDAY 08.30-18.30 4hrs NO RETURN 4hrs**
- **EXISTING WAITING, LOADING AND PARKING RESTRICTIONS (WITH OR WITHOUT SYMBOLS)**

Notes

Rev.	Description	Drwn	Sig.	Date	Chkd	Sig.	Date	Appr	Sig.	Date

Rev.	Description	Drwn	Sig.	Date	Chkd	Sig.	Date	Appr	Sig.	Date

North Point


Drawn by	CAH	Sig.	CAH	Date	09.11
Checked by originator	JAR	Sig.	JAR	Date	09.11
Approved by	TPC	Sig.	TPC	Date	09.11


Project  
**WAVERLEY DPE FARNHAM**  
 Drawing  
**IMPLEMENTED TRAFFIC ORDERS**

Project No. 3282/WAV  
 Contract Sheet No. 24-120  
 Drawing No. 24-120  
 Rev. -  
**SURREY COUNTY COUNCIL**  
 Sustainable Development  
 Head of Transportation  
 Classification  
**ADVERTISED**



**KEY**


 **PROPOSED PARKING  
MONDAY-FRIDAY 08.00-18.00  
20mins NO RETURN 1hr**

 **EXISTING WAITING, LOADING  
AND PARKING RESTRICTIONS  
(WITH OR WITHOUT SYMBOLS)**

Notes

Rev.	Description	Drwn	Sig.	Date	Chkd	Sig.	Date	Appr	Sig.	Date
A	RESTRICTIONS ADDED/AMENDED	CAH	CAH	06.10	JAR	JAR	06.10	TPC	TPC	06.10
B	RESTRICTIONS AMENDED	CAH	CAH	09.11	JAR	JAR	09.11	TPC	TPC	09.11

North Point



Based upon the Ordnance Survey mapping with the permission of the Controller of Her Majesty's Stationery Office © Crown copyright. Unauthorised reproduction infringes Crown copyright and may lead to prosecution or civil proceedings. Surrey County Council LA 078872 1996.

Drawn by	CAH	Sig.	CAH	Date	10.09
Checked by	JAR	Sig.	JAR	Date	10.09
Approved by	TPC	Sig.	TPC	Date	10.09

Project

**WAVERLEY DPE  
FARNHAM**

Drawing


**IMPLEMENTED TRAFFIC ORDERS**

SHEET OF



**SURREY**  
COUNTY COUNCIL  
Sustainable Development

Project No. 3282/WAV  
Contract Sheet No. 24110  
Drawing No. 24110  
Rev. B  
Classification ADVERTISED

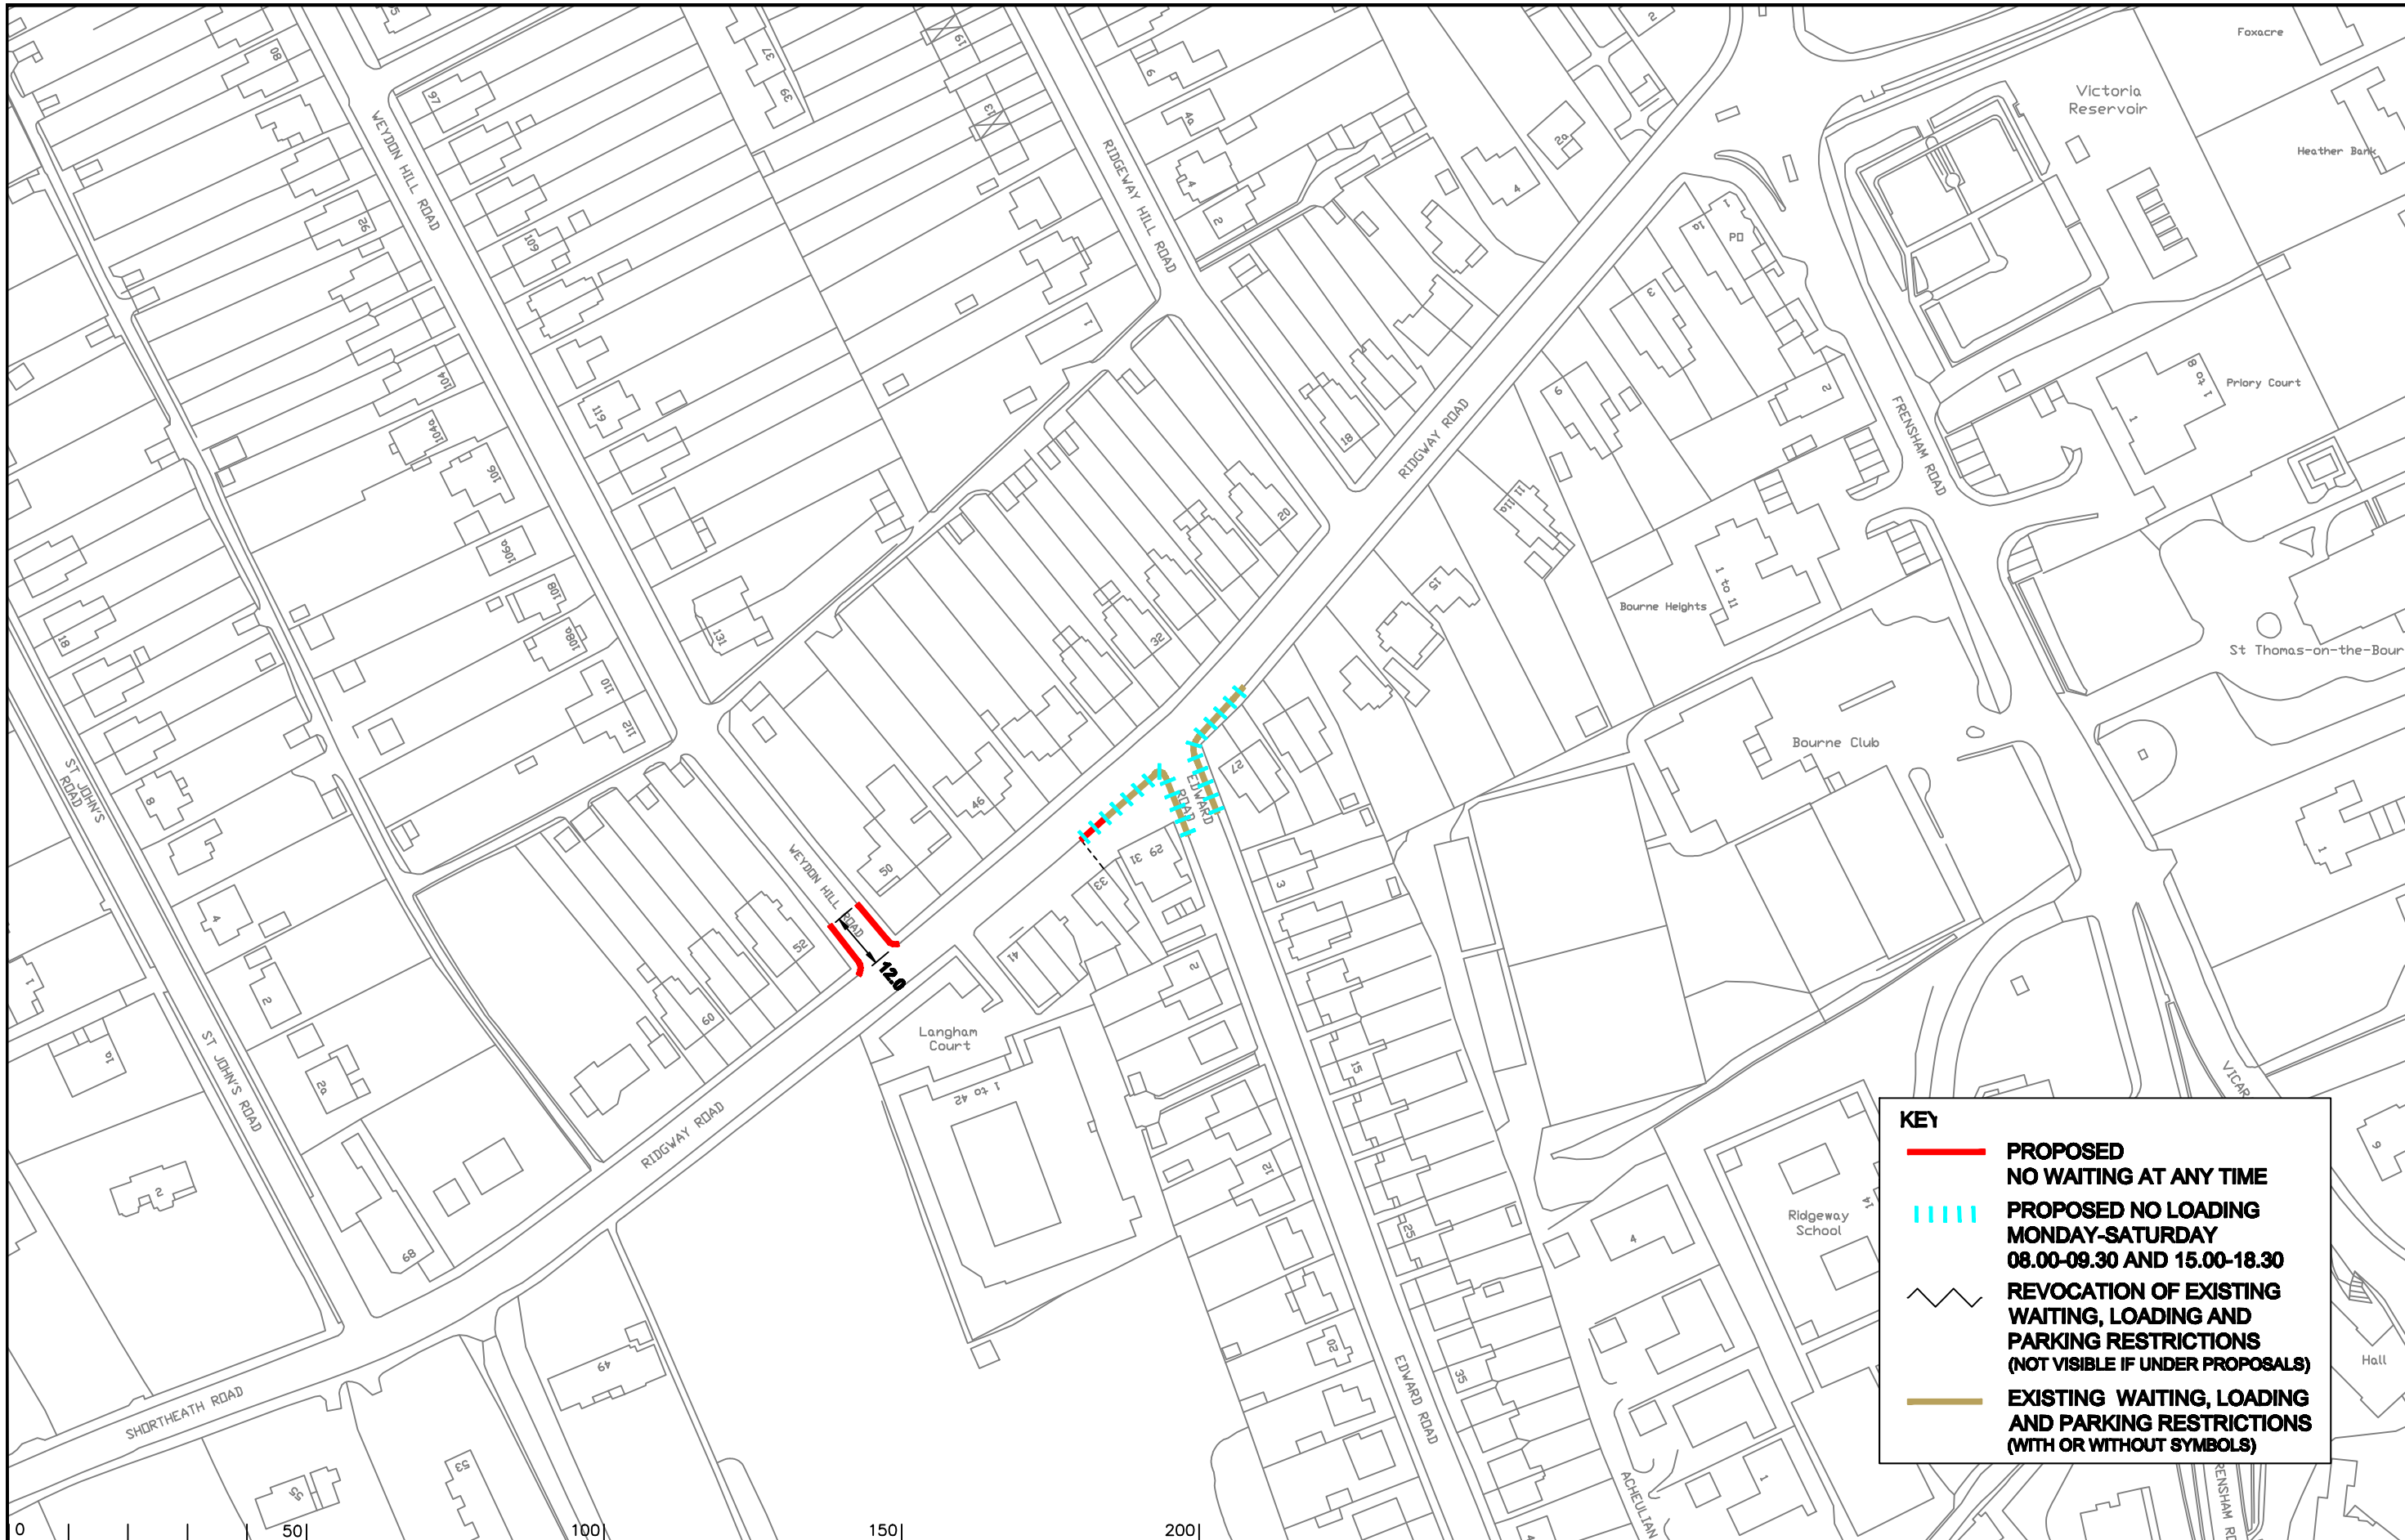

**KEY**

- PROPOSED NO WAITING AT ANY TIME**
- PROPOSED NO LOADING MONDAY-SATURDAY 08.00-09.30 AND 15.00-18.30**
- REVOCATION OF EXISTING WAITING, LOADING AND PARKING RESTRICTIONS (NOT VISIBLE IF UNDER PROPOSALS)**
- EXISTING WAITING, LOADING AND PARKING RESTRICTIONS (WITH OR WITHOUT SYMBOLS)**

Notes

Rev.	Description	Drwn	Sig.	Date	Chkd	Sig.	Date	Appr	Sig.	Date
A	RESTRICTIONS AMENDED	CAH	CAH	09.11	JAR	JAR	09.11	TPC	TPC	09.11

North Point

Based upon the Ordnance Survey mapping with the permission of the Controller of Her Majesty's Stationery Office © Crown copyright. Unauthorised reproduction infringes Crown copyright and may lead to prosecution or civil proceedings. Surrey County Council LA 078872 1996.

Drawn by	SDC	Sig.	SDC	Date	03.07
Checked by	TPC	Sig.	TPC	Date	03.07
Approved by	TPC	Sig.	TPC	Date	03.07

Project  
**WAVERLEY DPE FARNHAM**

Drawing  
**IMPLEMENTED TRAFFIC ORDERS**

SHEET OF


**SURREY COUNTY COUNCIL**  
Sustainable Development  
Head of Transportation  
24.10.11

Project No.  
**3282/WAV**

Contract Sheet No.  
**24038**


Rev.  
**A**

Classification  
**ADVERTISED**

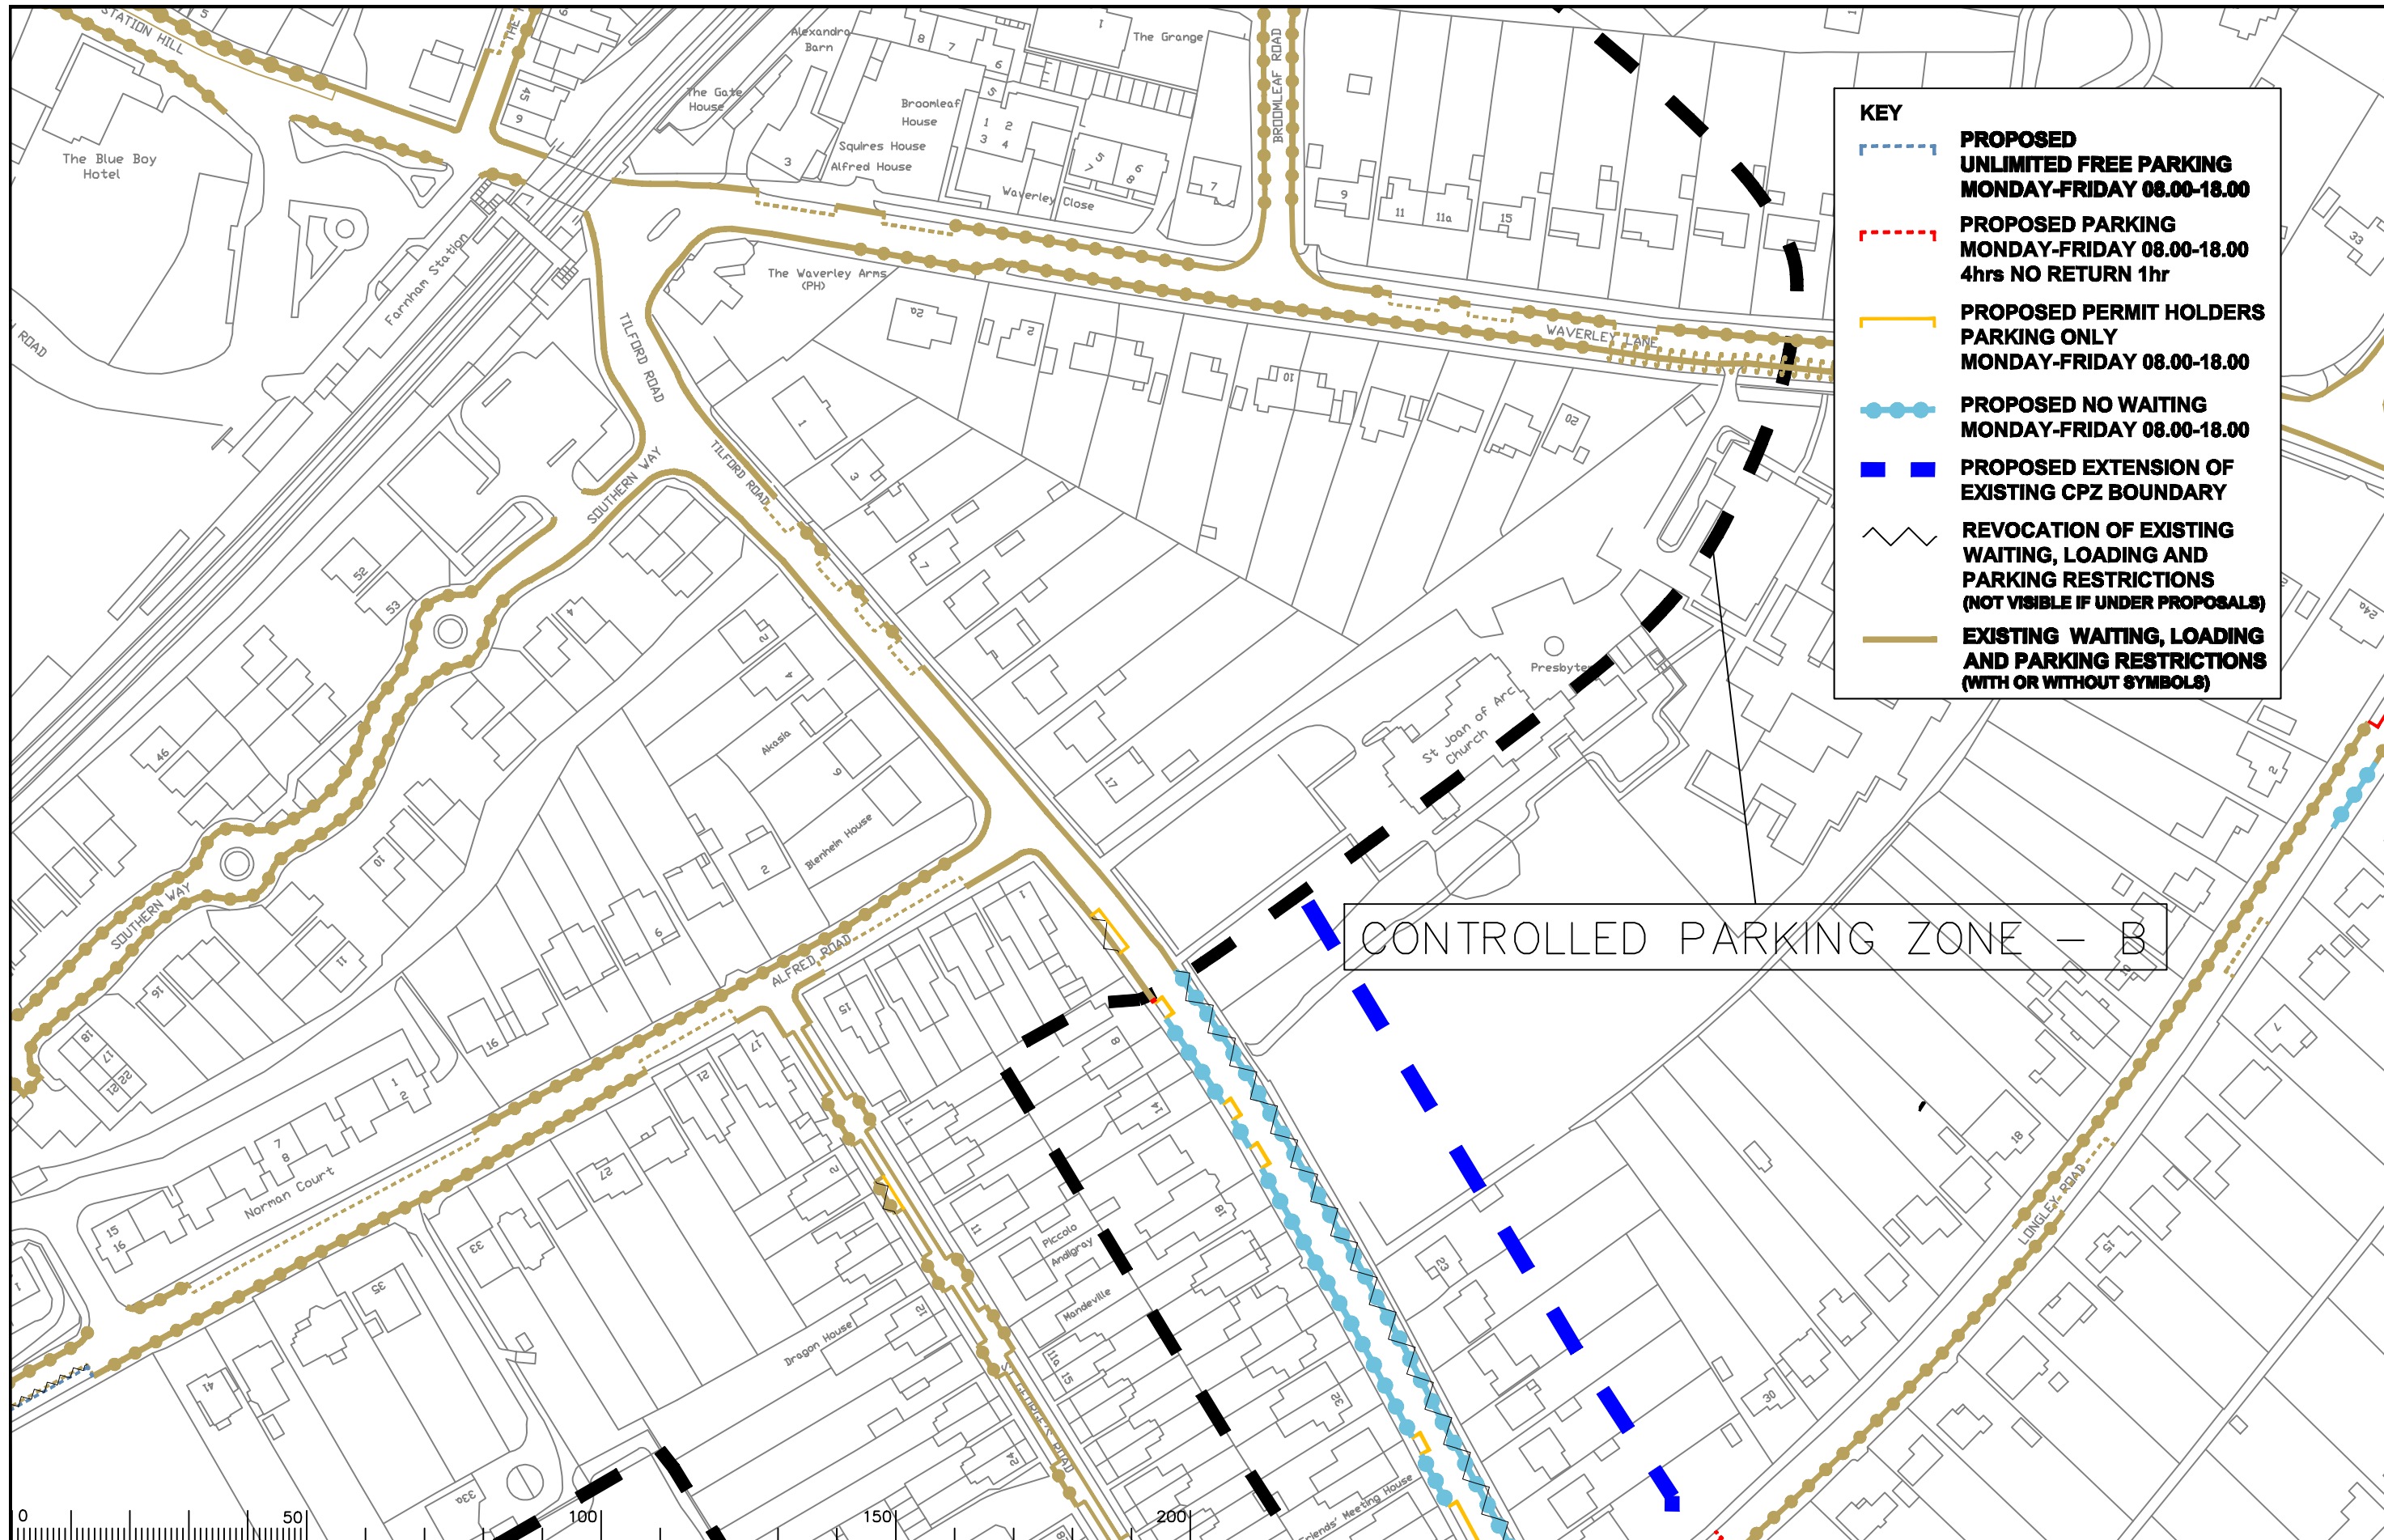

KEY	
	<b>PROPOSED UNLIMITED FREE PARKING MONDAY-FRIDAY 08.00-18.00</b>
	<b>PROPOSED PARKING MONDAY-FRIDAY 08.00-18.00 4hrs NO RETURN 1hr</b>
	<b>PROPOSED PERMIT HOLDERS PARKING ONLY MONDAY-FRIDAY 08.00-18.00</b>
	<b>PROPOSED NO WAITING MONDAY-FRIDAY 08.00-18.00</b>
	<b>PROPOSED EXTENSION OF EXISTING CPZ BOUNDARY</b>
	<b>REVOCAION OF EXISTING WAITING, LOADING AND PARKING RESTRICTIONS (NOT VISIBLE IF UNDER PROPOSALS)</b>
	<b>EXISTING WAITING, LOADING AND PARKING RESTRICTIONS (WITH OR WITHOUT SYMBOLS)</b>

CONTROLLED PARKING ZONE - B

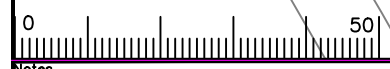

Notes

Rev.	Description	Drwn	Sig.	Date	Chkd	Sig.	Date	Appr	Sig.	Date
A	SYMBOLS ADDED TO RESTRICTIONS	SDC	SDC	23.01.08	TPC	TPC	23.01.08	TPC	TPC	23.01.08
B	RESTRICTIONS AMENDED	CAH	CAH	08.10	JAR	JAR	08.10	TPC	TPC	08.10
C	RESTRICTIONS ADDED/AMENDED	CAH	CAH	08.10	JAR	JAR	08.10	TPC	TPC	08.10
D	RESTRICTIONS AMENDED	CAH	CAH	09.11	JAR	JAR	09.11	TPC	TPC	09.11

Drwn	Sig.	Date	Chkd	Sig.	Date	Appr	Sig.	Date
SDC	SDC	23.01.08	TPC	TPC	23.01.08	TPC	TPC	23.01.08
CAH	CAH	08.10	JAR	JAR	08.10	TPC	TPC	08.10
CAH	CAH	09.11	JAR	JAR	09.11	TPC	TPC	09.11

North Point

Drawn by	SDC	Date	03.07
Checked by	TPC	Date	03.07
Approved by	TPC	Date	03.07










Project  
**WAVERLEY DPE FARNHAM**  
 Drawing  
**IMPLEMENTED TRAFFIC ORDERS**

**SURREY COUNTY COUNCIL**  
 Sustainable Development  
 Head of Transportation

Project No. 3282/WAV  
 Contract Sheet No. 24029  
 Rev. D  
 Classification: ADVERTISED

CONTROLLED PARKING ZONE — B

**KEY**

-  **PROPOSED NO WAITING AT ANY TIME**
-  **PROPOSED NO WAITING MONDAY-FRIDAY 08.00-18.00**
-  **PROPOSED UNLIMITED FREE PARKING MONDAY-FRIDAY 08.00-18.00**
-  **PROPOSED PARKING MONDAY-FRIDAY 08.00-18.00 4hrs NO RETURN 1hr**
-  **PROPOSED PERMIT HOLDERS PARKING ONLY MONDAY-FRIDAY 08.00-18.00**
-  **PROPOSED DISABLED PARKING BAY NO TIME LIMIT**
-  **PROPOSED EXTENSION OF EXISTING CPZ BOUNDARY**
-  **REVOCAION OF EXISTING WAITING, LOADING AND PARKING RESTRICTIONS (NOT VISIBLE IF UNDER PROPOSALS)**
-  **EXISTING WAITING, LOADING AND PARKING RESTRICTIONS (WITH OR WITHOUT SYMBOLS)**




Notes

Rev.	Description	Drwn	Sig.	Date	Chkd	Sig.	Date	Appr	Sig.	Date
A	SYMBOLS ADDED TO RESTRICTIONS	SDC	SDC	23.01.08	TPC	TPC	23.01.08	TPC	TPC	23.01.08
B	RESTRICTIONS AMENDED	CAH	CAH	09.11	JAR	JAR	09.11	TPC	TPC	09.11
C	RESTRICTIONS AMENDED	CAH	CAH	09.11	JAR	JAR	09.11	TPC	TPC	09.11

Drwn	Sig.	Date	Chkd	Sig.	Date	Appr	Sig.	Date
SDC	SDC	23.01.08	TPC	TPC	23.01.08	TPC	TPC	23.01.08
CAH	CAH	09.11	JAR	JAR	09.11	TPC	TPC	09.11
CAH	CAH	09.11	JAR	JAR	09.11	TPC	TPC	09.11

North Point



Based upon the Ordnance Survey mapping with the permission of the Controller of Her Majesty's Stationary Office. © Crown copyright. Unauthorised reproduction infringes Crown copyright and may lead to prosecution or civil proceedings. Surrey County Council LA 078872 1996.

Drawn by	SDC	Sig.	SDC	Date	03.07
Checked by	TPC	Sig.	TPC	Date	03.07
Approved by	TPC	Sig.	TPC	Date	03.07

Project: WAVERLEY DPE FARNHAM

Drawing: IMPLEMENTED TRAFFIC ORDERS

Project No. 3282/WAV

Contract Sheet No. 24034


Rev. C

Classification: ADVERTISED

SHEET OF



**SURREY COUNTY COUNCIL**  
Sustainable Development  
Head of Transportation  
24034

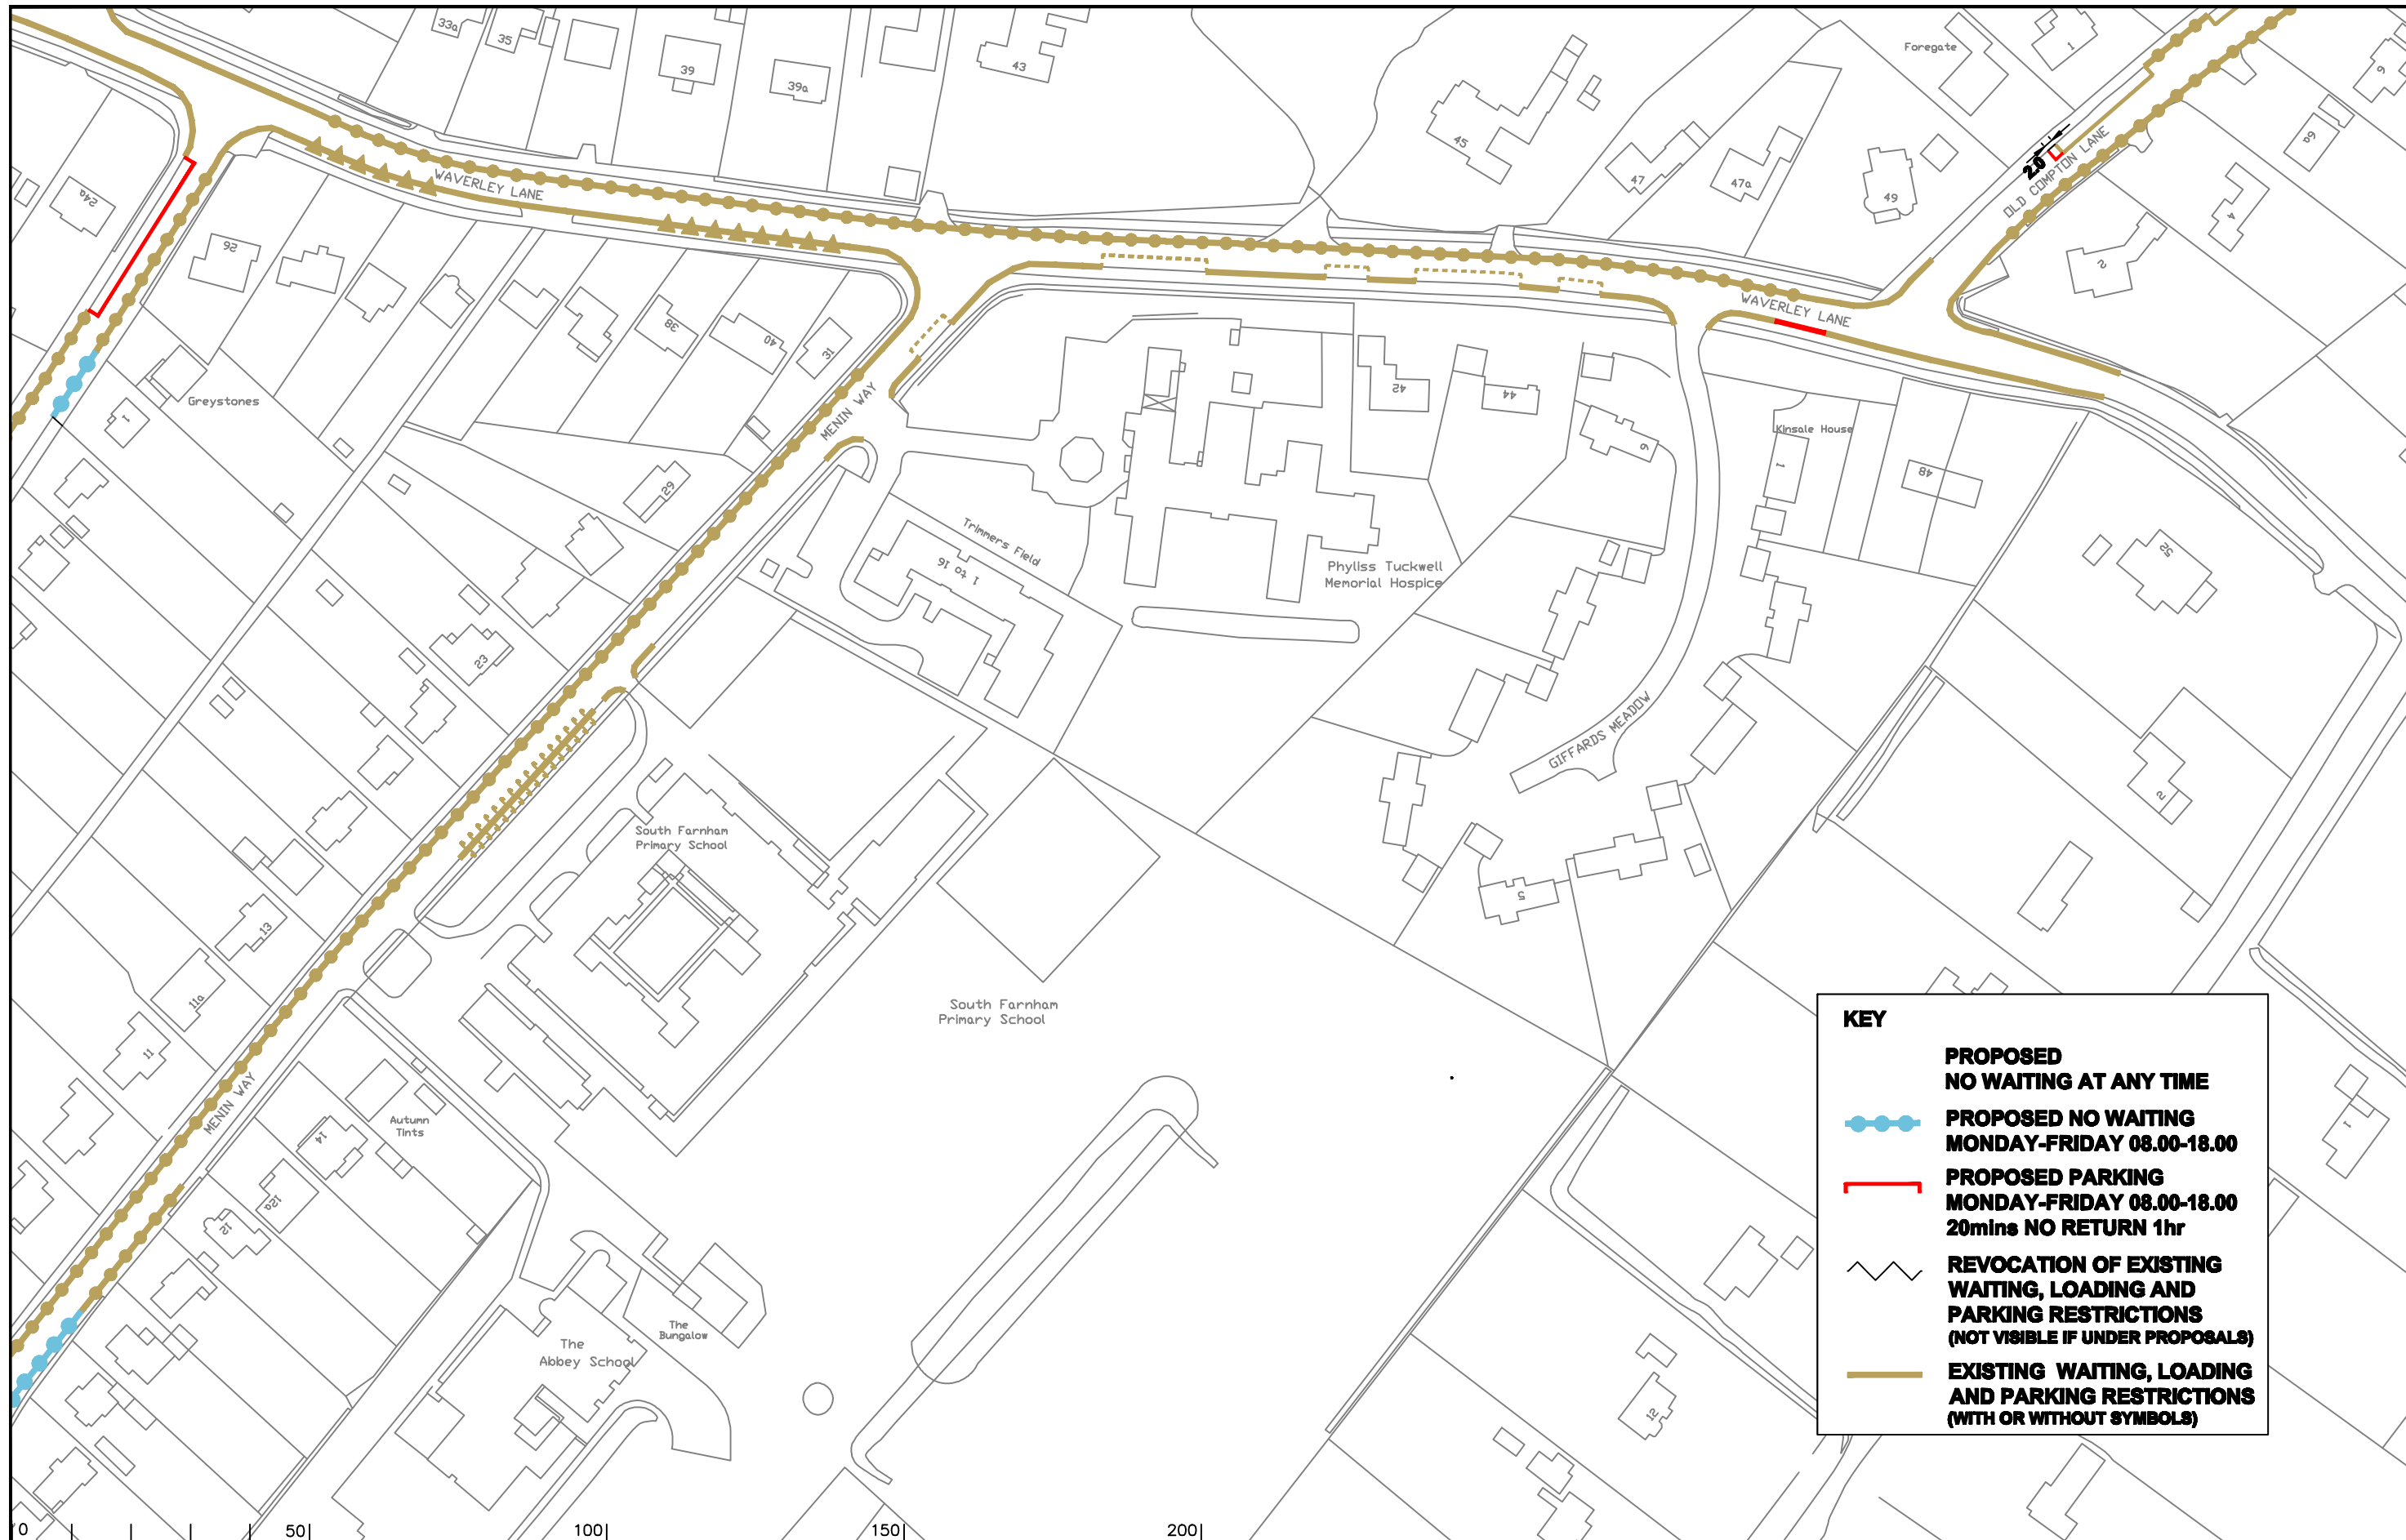

**KEY**

- PROPOSED NO WAITING AT ANY TIME**
- PROPOSED NO WAITING MONDAY-FRIDAY 08.00-18.00**
- PROPOSED PARKING MONDAY-FRIDAY 08.00-18.00 20mins NO RETURN 1hr**
- REVOCATION OF EXISTING WAITING, LOADING AND PARKING RESTRICTIONS (NOT VISIBLE IF UNDER PROPOSALS)**
- EXISTING WAITING, LOADING AND PARKING RESTRICTIONS (WITH OR WITHOUT SYMBOLS)**



Notes

Rev.	Description	Drwn	Sig.	Date	Chkd	Sig.	Date	Appr	Sig.	Date
A	SYMBOLS ADDED TO RESTRICTIONS	SDC	SDC	23.01.08	TPC	TPC	23.01.08	TPC	TPC	23.01.08
B	RESTRICTIONS AMENDED	CAH	CAH	06.10	JAR	JAR	06.10	TPC	TPC	06.10
C	RESTRICTIONS ADDED/AMENDED	CAH	CAH	06.10	JAR	JAR	06.10	TPC	TPC	06.10
D	RESTRICTIONS AMENDED	CAH	CAH	09.11	JAR	JAR	09.11	TPC	TPC	09.11

Drwn	Sig.	Date	Chkd	Sig.	Date	Appr	Sig.	Date
SDC	SDC	23.01.08	TPC	TPC	23.01.08	TPC	TPC	23.01.08
CAH	CAH	06.10	JAR	JAR	06.10	TPC	TPC	06.10
CAH	CAH	09.11	JAR	JAR	09.11	TPC	TPC	09.11

North Point

Based upon the Ordnance Survey mapping with the permission of the Controller of Her Majesty's Stationary Office © Crown copyright. Unauthorised reproduction infringes Crown copyright and may lead to prosecution or civil proceedings. Surrey County Council LA 078872 1996.

Drawn by	SDC	Date	03.07
Checked by originator	TPC	Date	03.07
Approved by	TPC	Date	03.07

Project

**WAVERLEY DPE FARNHAM**


Drawing

**IMPLEMENTED TRAFFIC ORDERS**

SHEET OF

**SURREY COUNTY COUNCIL**  
Sustainable Development

Project No. 3282/WAV  
Contract Sheet No. 24.030  
Drawing No. 24.030  
Rev. D  
Classification ADVERTISED

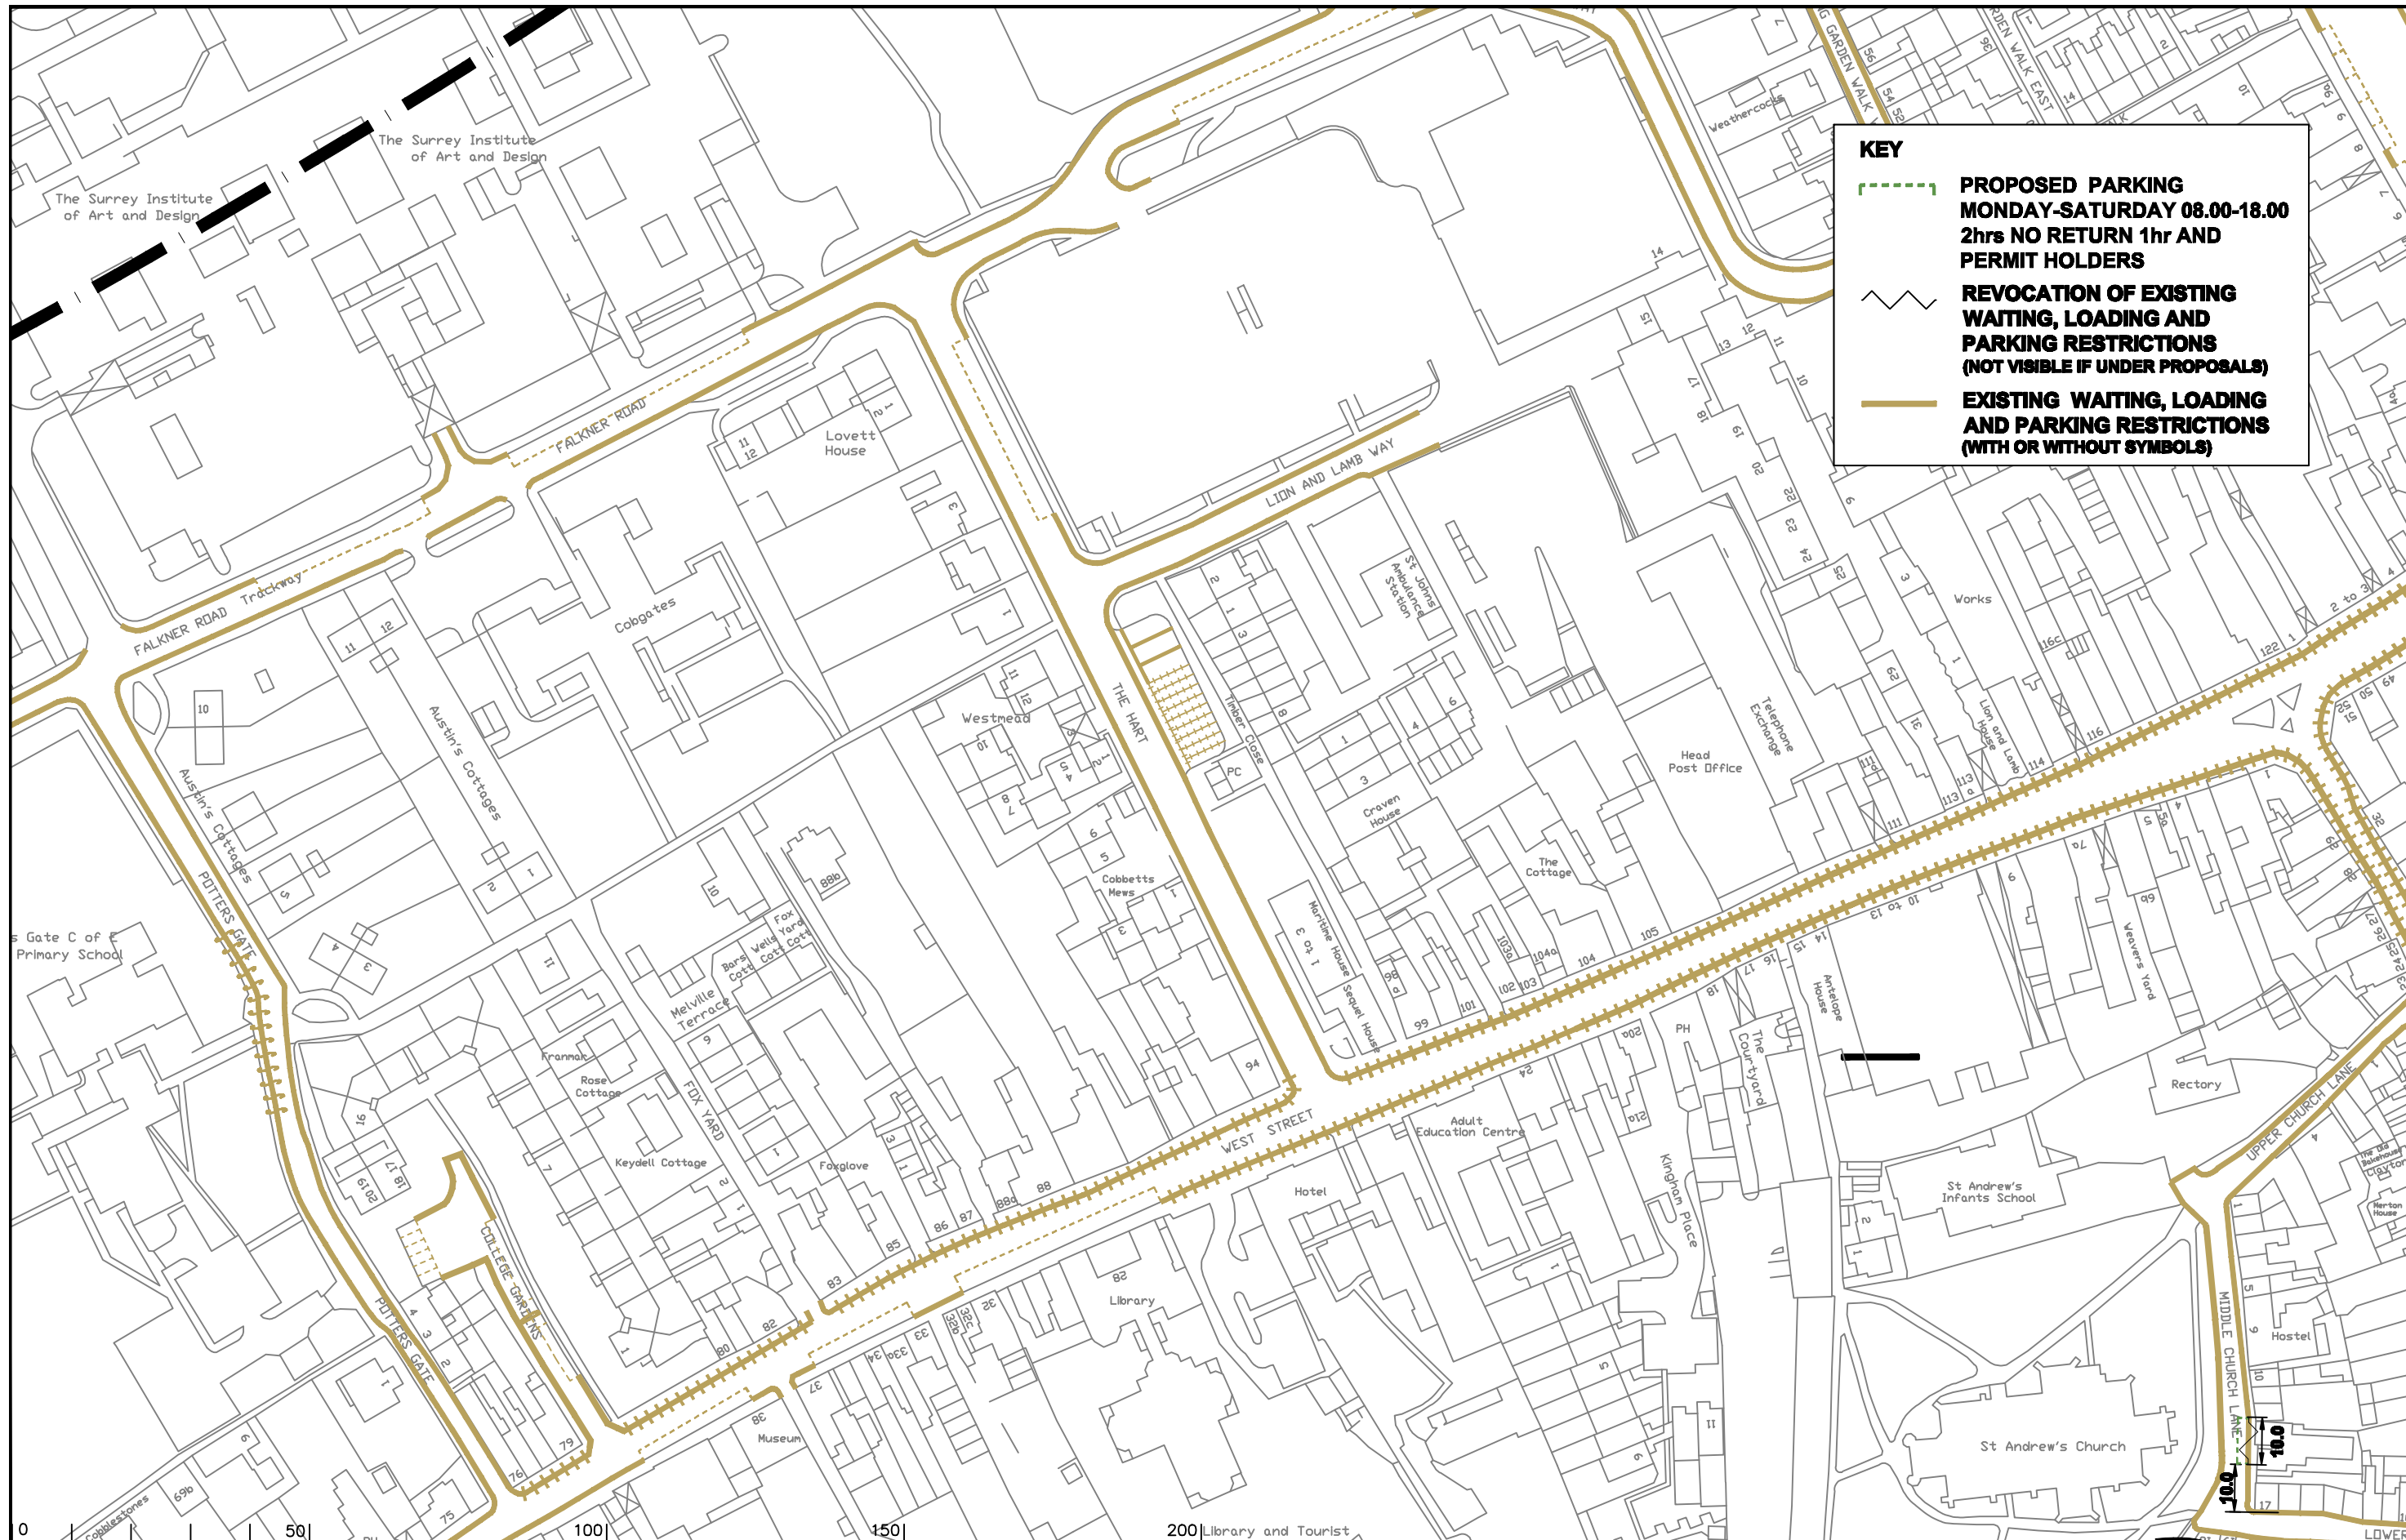


**KEY**

- PROPOSED PARKING MONDAY-SATURDAY 08.00-18.00 2hrs NO RETURN 1hr AND PERMIT HOLDERS**
- REVOCATION OF EXISTING WAITING, LOADING AND PARKING RESTRICTIONS (NOT VISIBLE IF UNDER PROPOSALS)**
- EXISTING WAITING, LOADING AND PARKING RESTRICTIONS (WITH OR WITHOUT SYMBOLS)**

Notes

Rev.	Description	Drwn	Sig.	Date	Chkd	Sig.	Date	Appr	Sig.	Date
A	SYMBOLS ADDED TO RESTRICTIONS	SDC	SDC	23.01.08	TPC	TPC	23.01.08	TPC	TPC	23.01.08
B	RESTRICTIONS AMENDED	CAH	CAH	09.11	JAR	JAR	09.11	TPC	TPC	09.11
C	RESTRICTIONS AMENDED	CAH	CAH	09.11	JAR	JAR	09.11	TPC	TPC	09.11

Drawn by	Sig.	Date
SDC	SDC	03.07
Checked by originator	Sig.	Date
TPC	TPC	03.07
Approved by	Sig.	Date
TPC	TPC	03.07

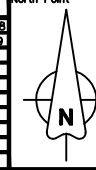


Based upon the Ordnance Survey mapping with the permission of the Controller of Her Majesty's Stationary Office. © Crown copyright. Unauthorised reproduction infringes Crown copyright and may lead to prosecution or civil proceedings. Surrey County Council LA 078872 1996.

WAVERLEY DPE  
FARNHAM  
IMPLEMENTED TRAFFIC ORDERS

**SURREY COUNTY COUNCIL**  
Sustainable Development  
Head of Transportation  
24.10.23

Project No. 3282/WAV  
Contract Sheet No. 24.023  
Rev. C  
Classification: ADVERTISED

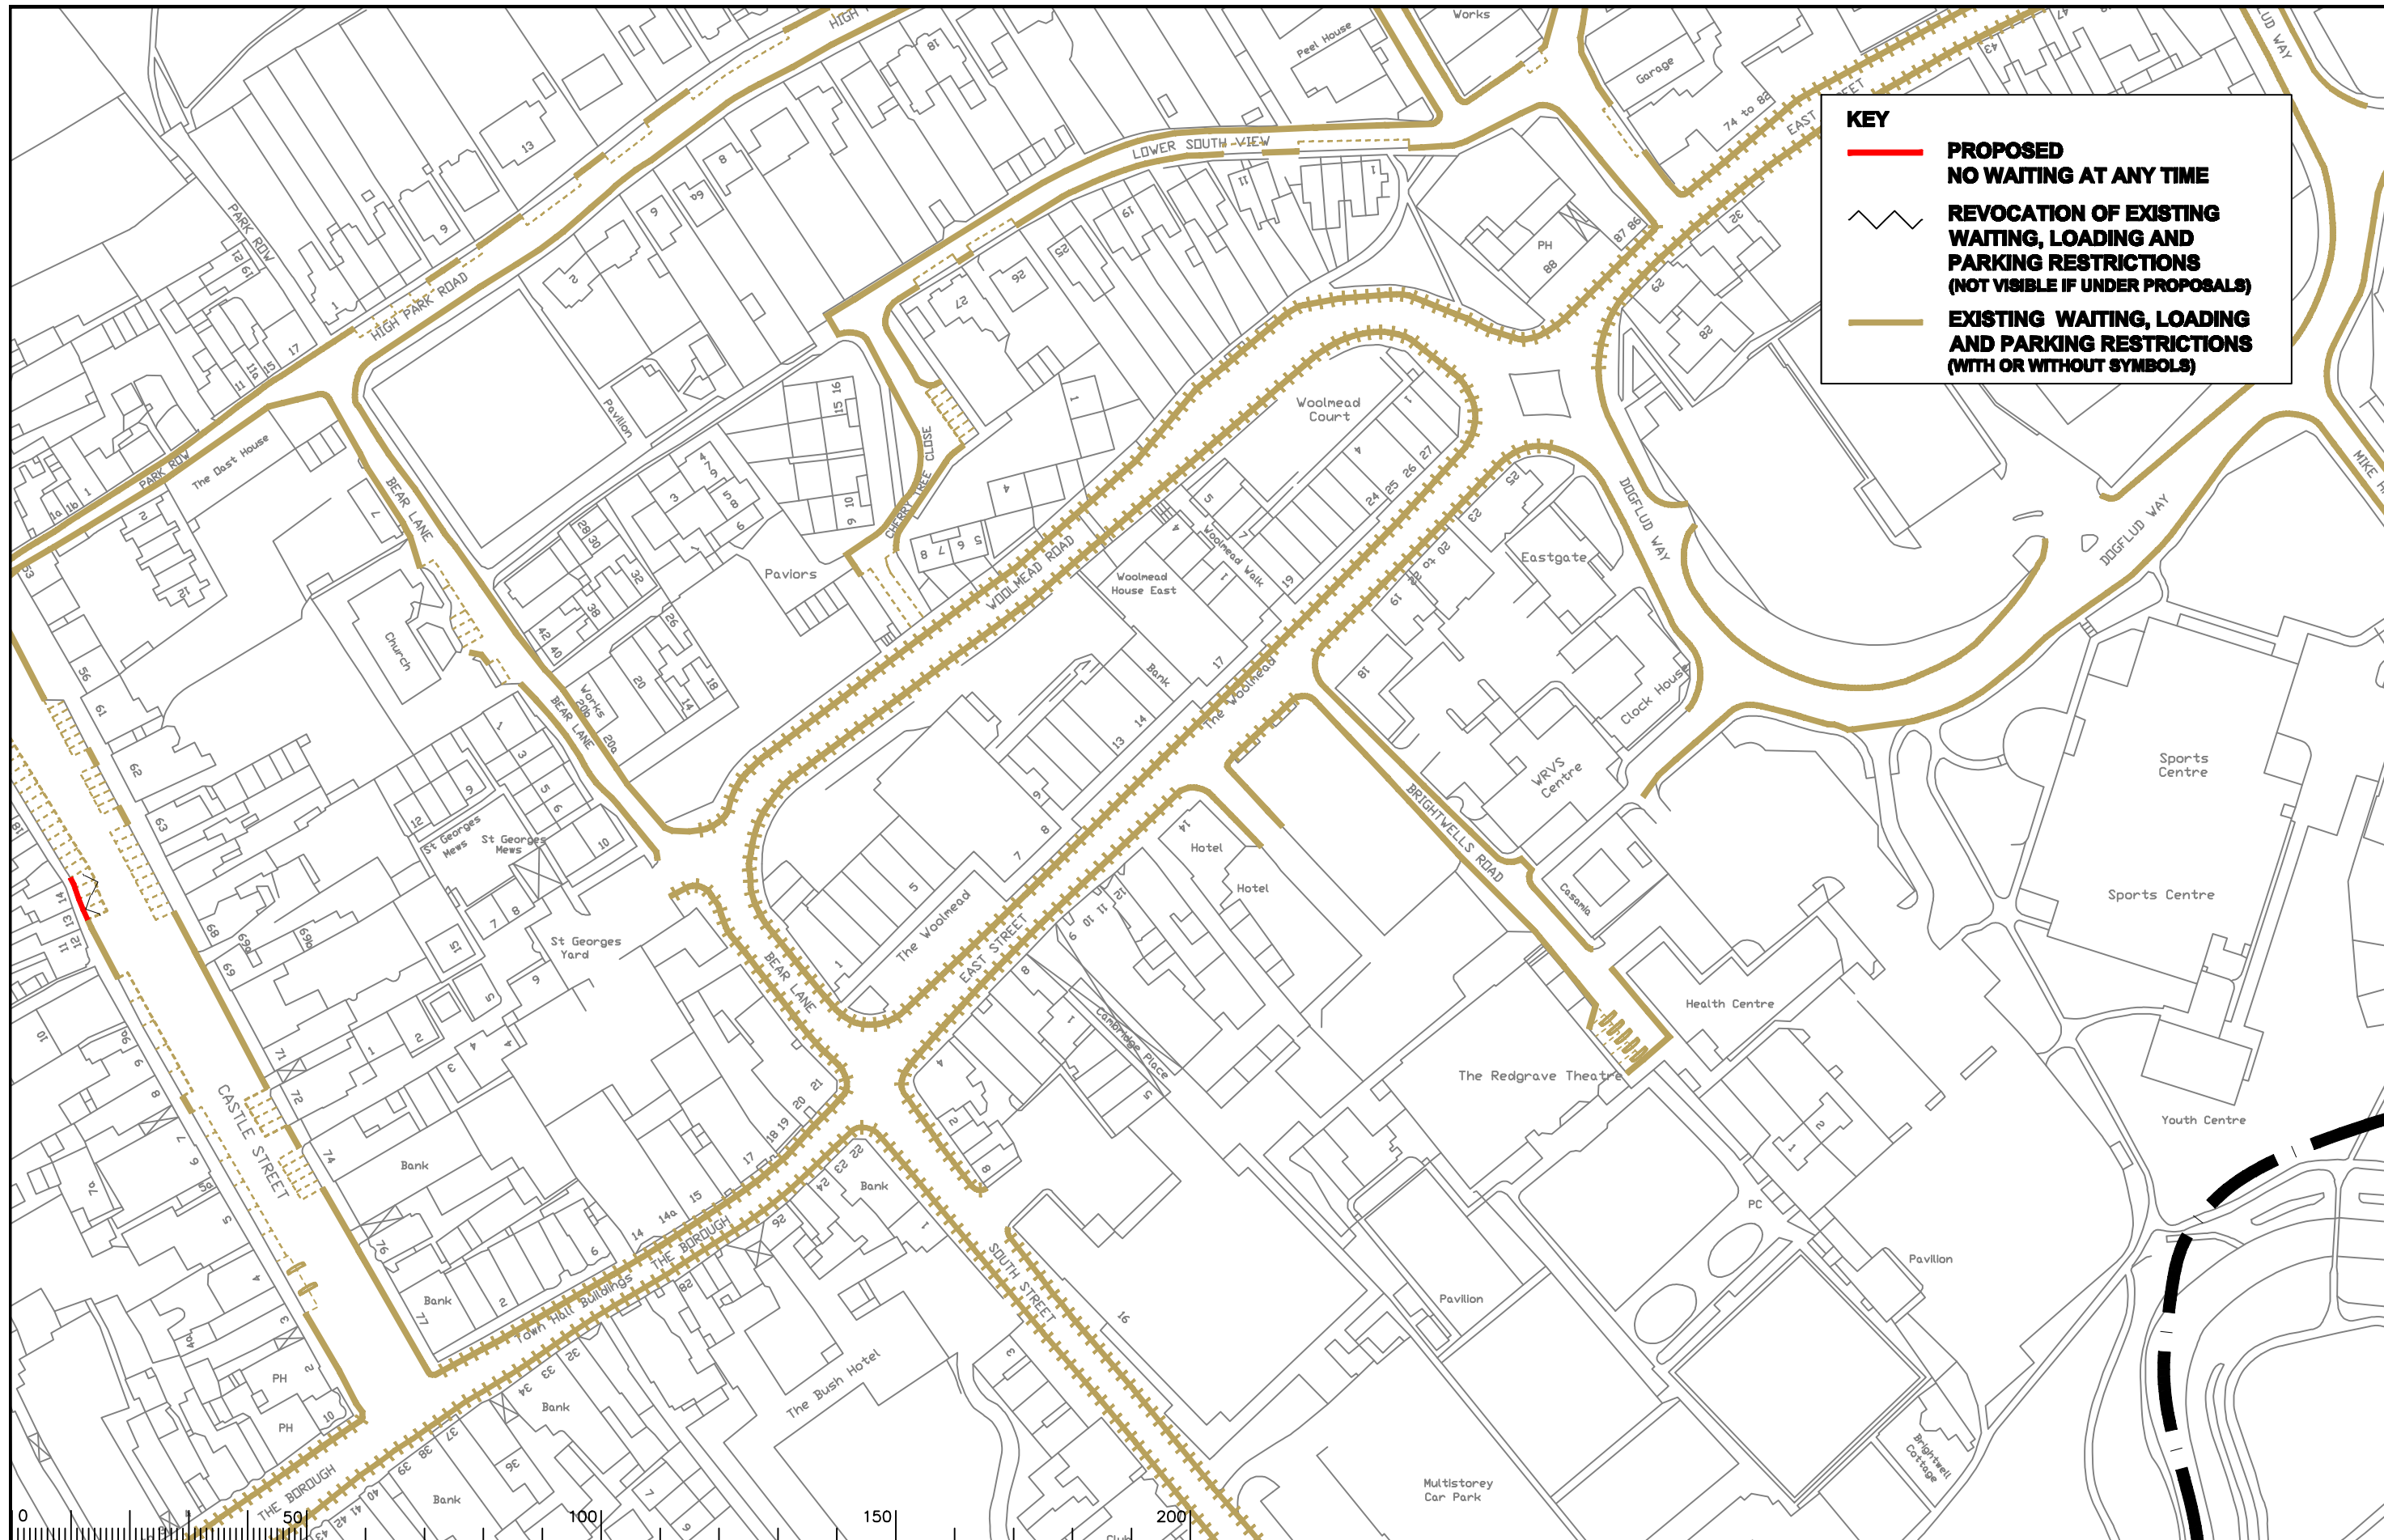

**KEY**

- **PROPOSED NO WAITING AT ANY TIME**
- - - **REVOCATION OF EXISTING WAITING, LOADING AND PARKING RESTRICTIONS (NOT VISIBLE IF UNDER PROPOSALS)**
- **EXISTING WAITING, LOADING AND PARKING RESTRICTIONS (WITH OR WITHOUT SYMBOLS)**

Notes

Rev.	Description	Drwn	Sig.	Date	Chkd	Sig.	Date	Appr	Sig.	Date
A	SYMBOLS ADDED TO RESTRICTIONS	SDC	SDC	23.01.08	TPC	TPC	23.01.08	TPC	TPC	23.01.08
B	RESTRICTIONS AMENDED	SDC	SDC	10.09	TPC	TPC	10.09	TPC	TPC	10.09
C	RESTRICTIONS AMENDED	CAH	CAH	09.11	JAR	JAR	09.11	TPC	TPC	09.11

Rev.	Description	Drwn	Sig.	Date	Chkd	Sig.	Date	Appr	Sig.	Date
A	SYMBOLS ADDED TO RESTRICTIONS	SDC	SDC	23.01.08	TPC	TPC	23.01.08	TPC	TPC	23.01.08
B	RESTRICTIONS AMENDED	SDC	SDC	10.09	TPC	TPC	10.09	TPC	TPC	10.09
C	RESTRICTIONS AMENDED	CAH	CAH	09.11	JAR	JAR	09.11	TPC	TPC	09.11

North Point

Based upon the Ordnance Survey mapping with the permission of the Controller of Her Majesty's Stationary Office. Crown copyright. Unauthorised reproduction infringes Crown copyright and may lead to prosecution or civil proceedings. Surrey County Council LA 078872 1996.

Drawn by	SDC	Sig.	SDC	Date	03.07
Checked by	TPC	Sig.	TPC	Date	03.07
Approved by	TPC	Sig.	TPC	Date	03.07

Project

**WAVERLEY DPE FARNHAM**

**IMPLEMENTED TRAFFIC ORDERS**

SHEET OF

**SURREY COUNTY COUNCIL**  
Sustainable Development

Project No. 3282/WAV  
Contract Sheet No. 24018  
Drawing No. 24018  
Rev. C  
Classification: ADVERTISED