



**KEY**


 **PROPOSED  
NO WAITING AT ANY TIME**

 **EXISTING WAITING, LOADING  
AND PARKING RESTRICTIONS  
(WITH OR WITHOUT SYMBOLS)**

Notes

Rev.	Description	Drwn	Sig.	Date	Chkd	Sig.	Date	Appr	Sig.	Date
A	RESTRICTIONS AMENDED	CAH	CAH	09.11	JAR	JAR	09.11	TPC	TPC	09.11

North Point



Based upon the Ordnance Survey mapping with the permission of the Controller of Her Majesty's Stationery Office © Crown copyright. Unauthorised reproduction infringes Crown copyright and may lead to prosecution or civil proceedings. Surrey County Council LA 078872 1996.

Drawn by	CAH	Sig.	CAH	Date	10.09
Checked by	JAR	Sig.	JAR	Date	10.09
Approved by	TPC	Sig.	TPC	Date	10.09

Project

**WAVERLEY DPE  
FARNHAM**

Drawing


**IMPLEMENTED TRAFFIC ORDERS**

SHEET OF



**SURREY**  
COUNTY COUNCIL  
Sustainable Development

Project No. 3282/WAV  
Contract Sheet No. 24111  
Drawing No. 24111  
Rev. A  
Classification ADVERTISED

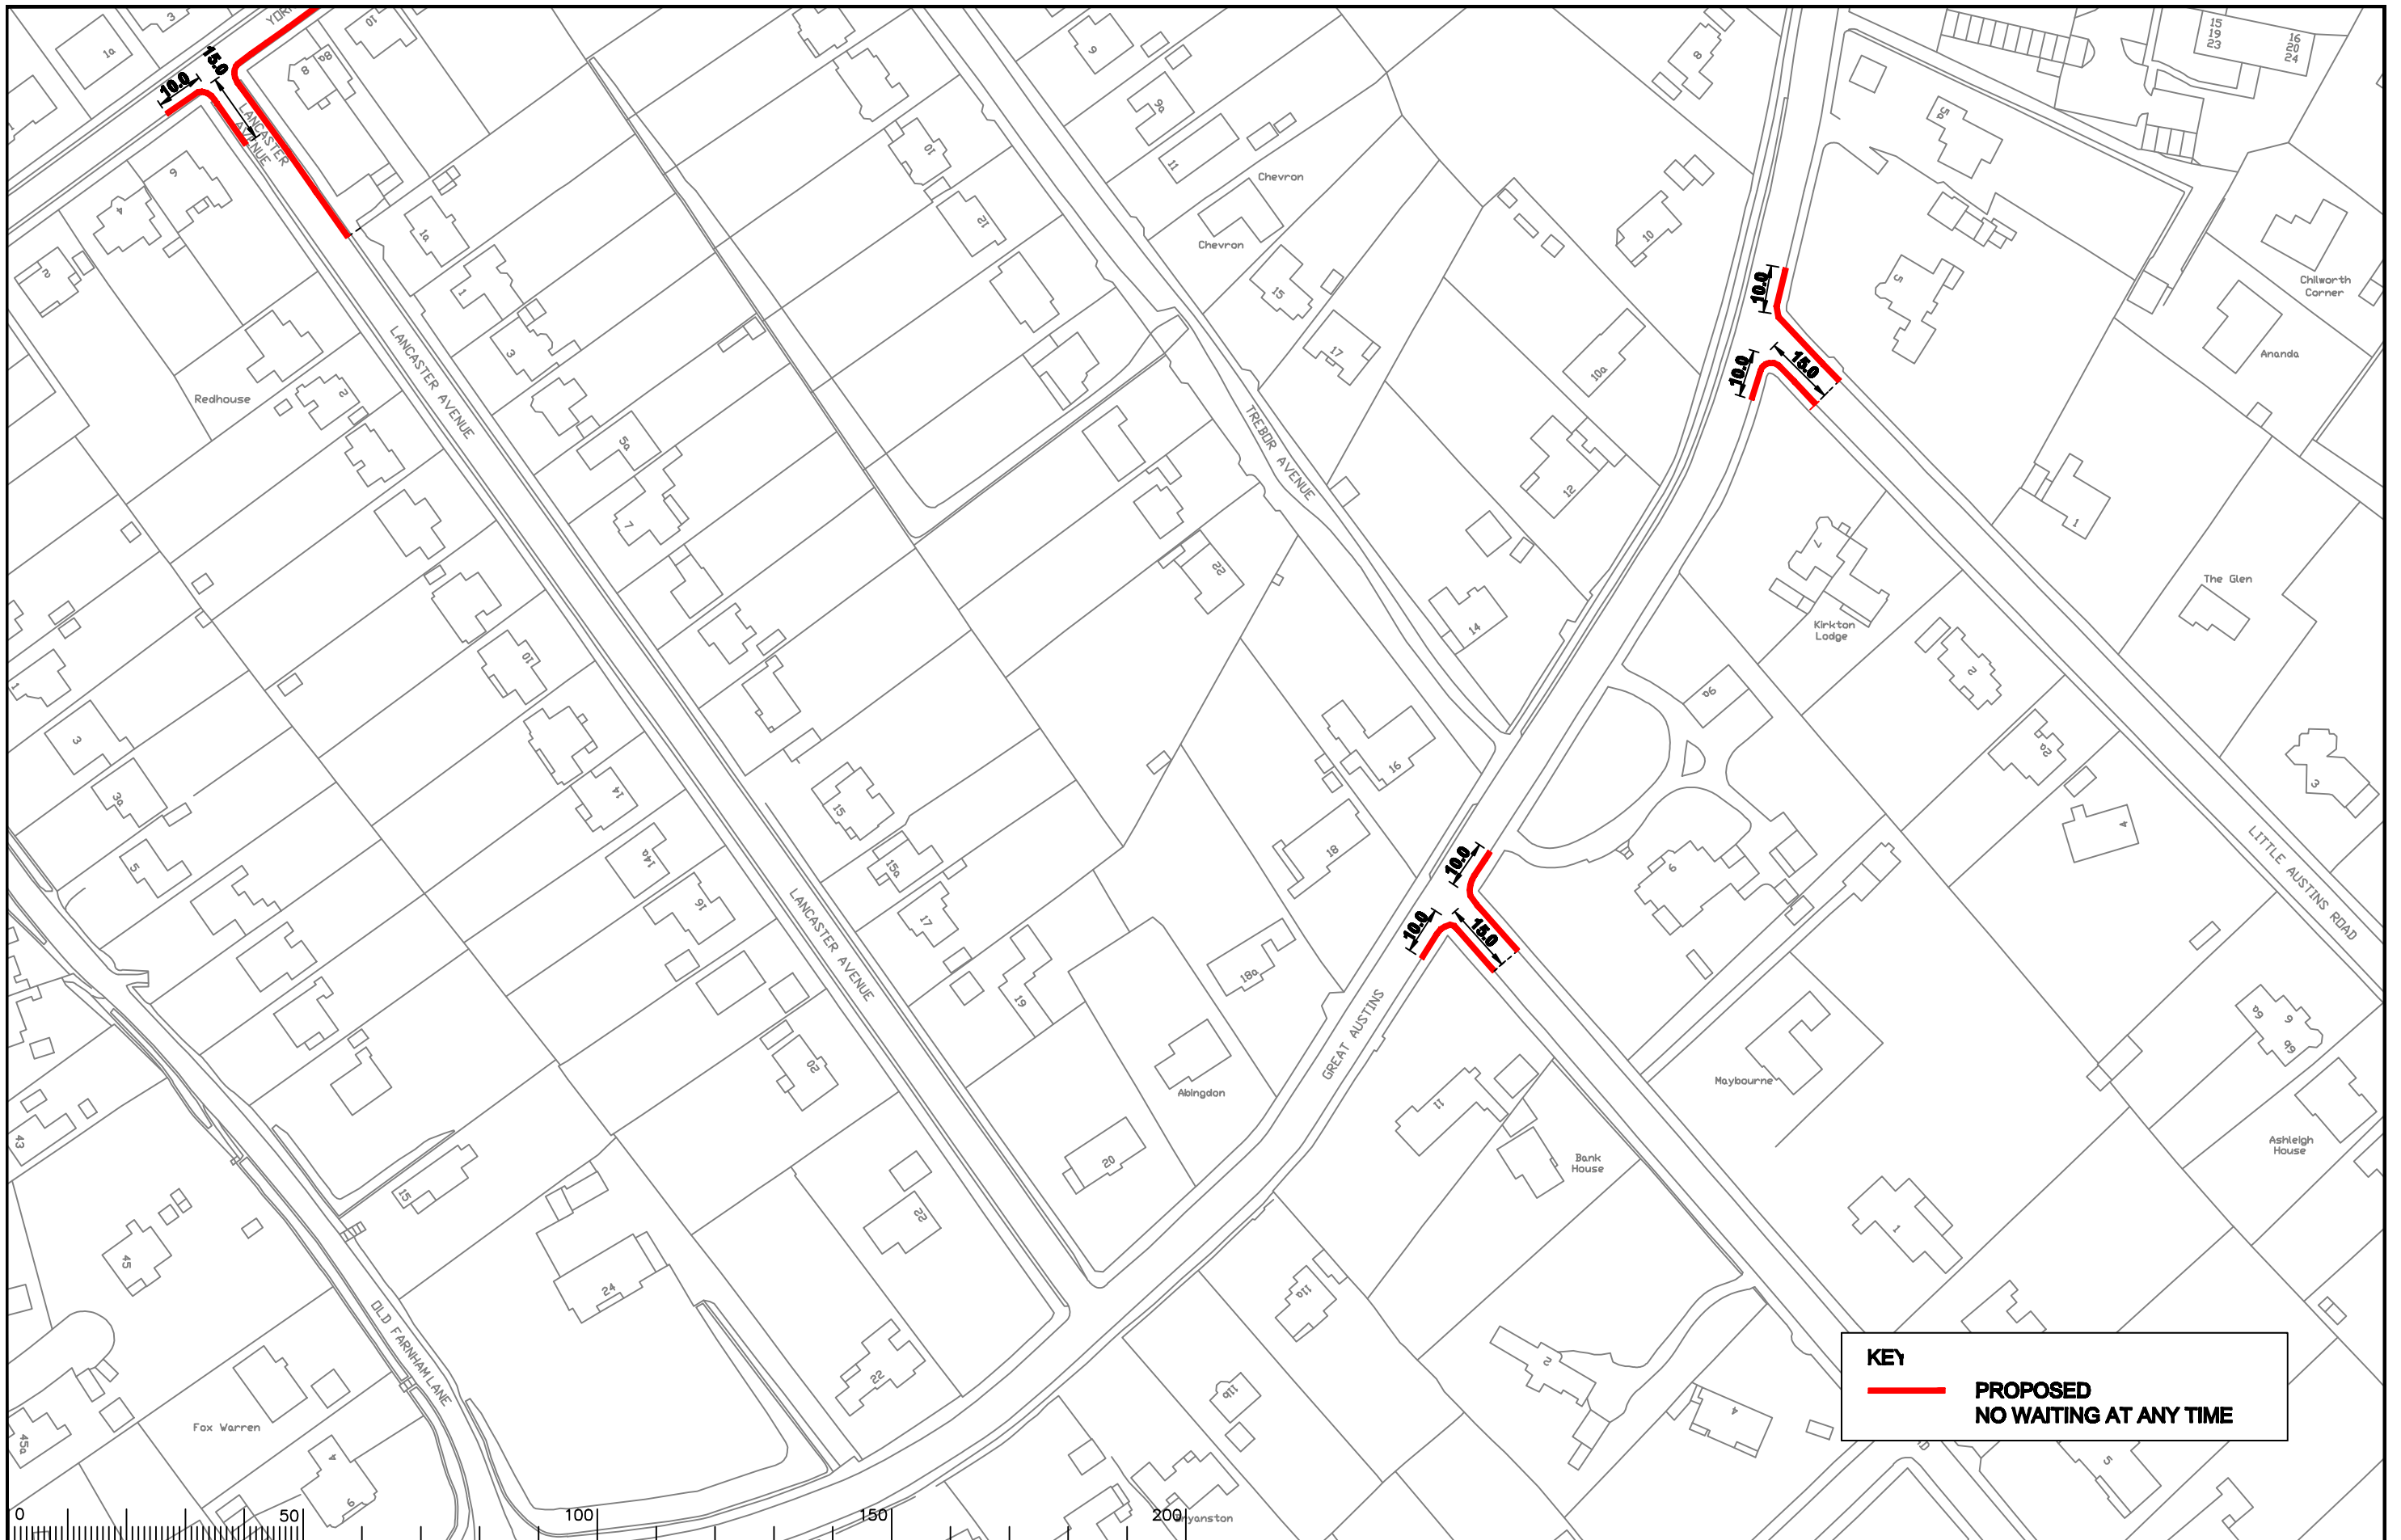

Notes

Rev.	Description	Drwn	Sig.	Date	Chkd	Sig.	Date	Appr	Sig.	Date

North Point

Based upon the Ordnance Survey mapping with the permission of the Controller of Her Majesty's Stationery Office © Crown copyright. Unauthorised reproduction infringes Crown copyright and may lead to prosecution or civil proceedings. Surrey County Council LA 078872 1996.

Drawn by	CAH	Sig.	CAH	Date	10.09
Checked by	JAR	Sig.	JAR	Date	10.09
Approved by	TPC	Sig.	TPC	Date	10.09


Project  
**WAVERLEY DPE  
 FARNHAM**  
 Drawing  
**IMPLEMENTED TRAFFIC ORDERS**

**SURREY**  
 COUNTY COUNCIL  
 Sustainable Development





Project No.	3282/WAV
Contract Sheet No.	24121
Rev.	-
Classification	ADVERTISED

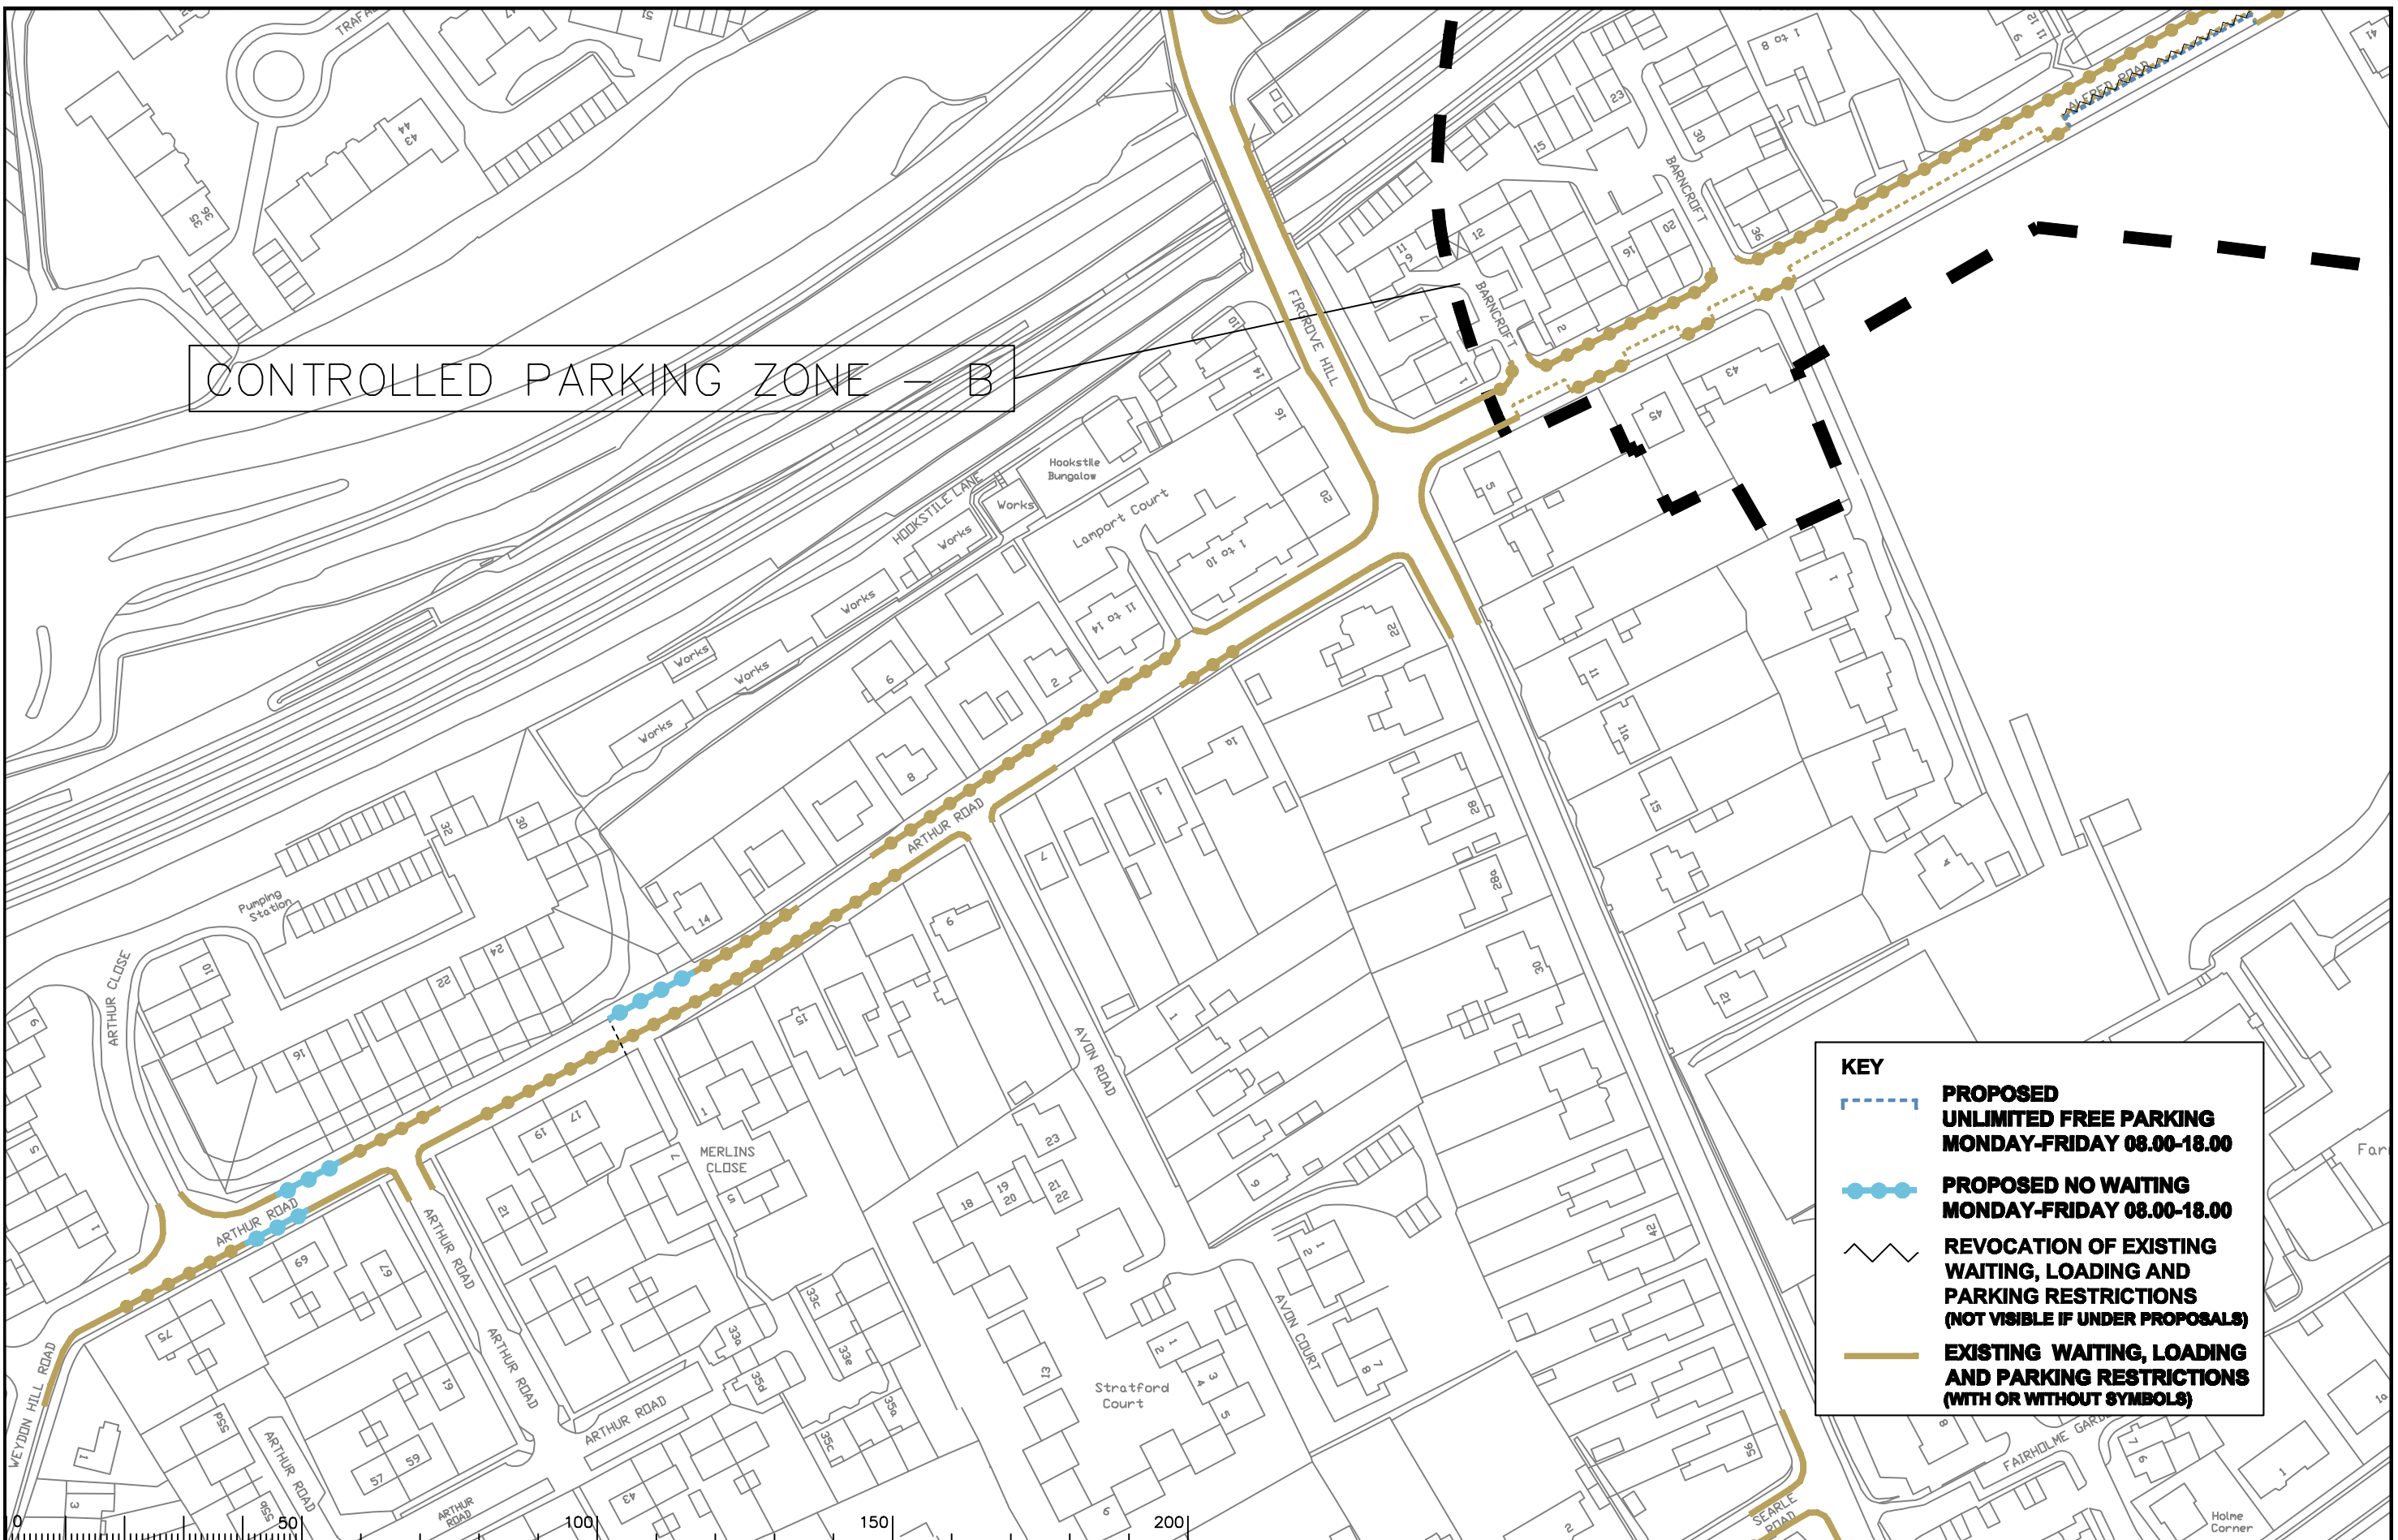SHEET OF

CONTROLLED PARKING ZONE - B




**KEY**

-  **PROPOSED UNLIMITED FREE PARKING MONDAY-FRIDAY 08.00-18.00**
-  **PROPOSED NO WAITING MONDAY-FRIDAY 08.00-18.00**
-  **REVOCAION OF EXISTING WAITING, LOADING AND PARKING RESTRICTIONS (NOT VISIBLE IF UNDER PROPOSALS)**
-  **EXISTING WAITING, LOADING AND PARKING RESTRICTIONS (WITH OR WITHOUT SYMBOLS)**

Notes

Rev.	Description	Drwn	Sig.	Date	Chkd	Sig.	Date	Appr	Sig.	Date
A	SYMBOLS ADDED TO RESTRICTIONS	SDC	SDC	23.01.08	TPC	TPC	23.01.08	TPC	TPC	23.01.08
B	RESTRICTIONS AMENDED	CAH	CAH	09.11	JAR	JAR	09.11	TPC	TPC	09.11
C	RESTRICTIONS AMENDED	CAH	CAH	09.11	JAR	JAR	09.11	TPC	TPC	09.11

North Point



Based upon the Ordnance Survey mapping with the permission of the Controller of Her Majesty's Stationery Office © Crown copyright. Unauthorised reproduction infringes Crown copyright and may lead to prosecution or civil proceedings. Surrey County Council LA 078872 1998.

Drawn by	SDC	Sig.	SDC	Date	03.07
Checked by	TPC	Sig.	TPC	Date	03.07
Approved by	TPC	Sig.	TPC	Date	03.07

Project: WAYERLEY DPE FARNHAM


Contract Sheet No. 3282/WAV

Drawing No. 24.033


Rev. C

Classification: ADVERTISED



SHEET OF

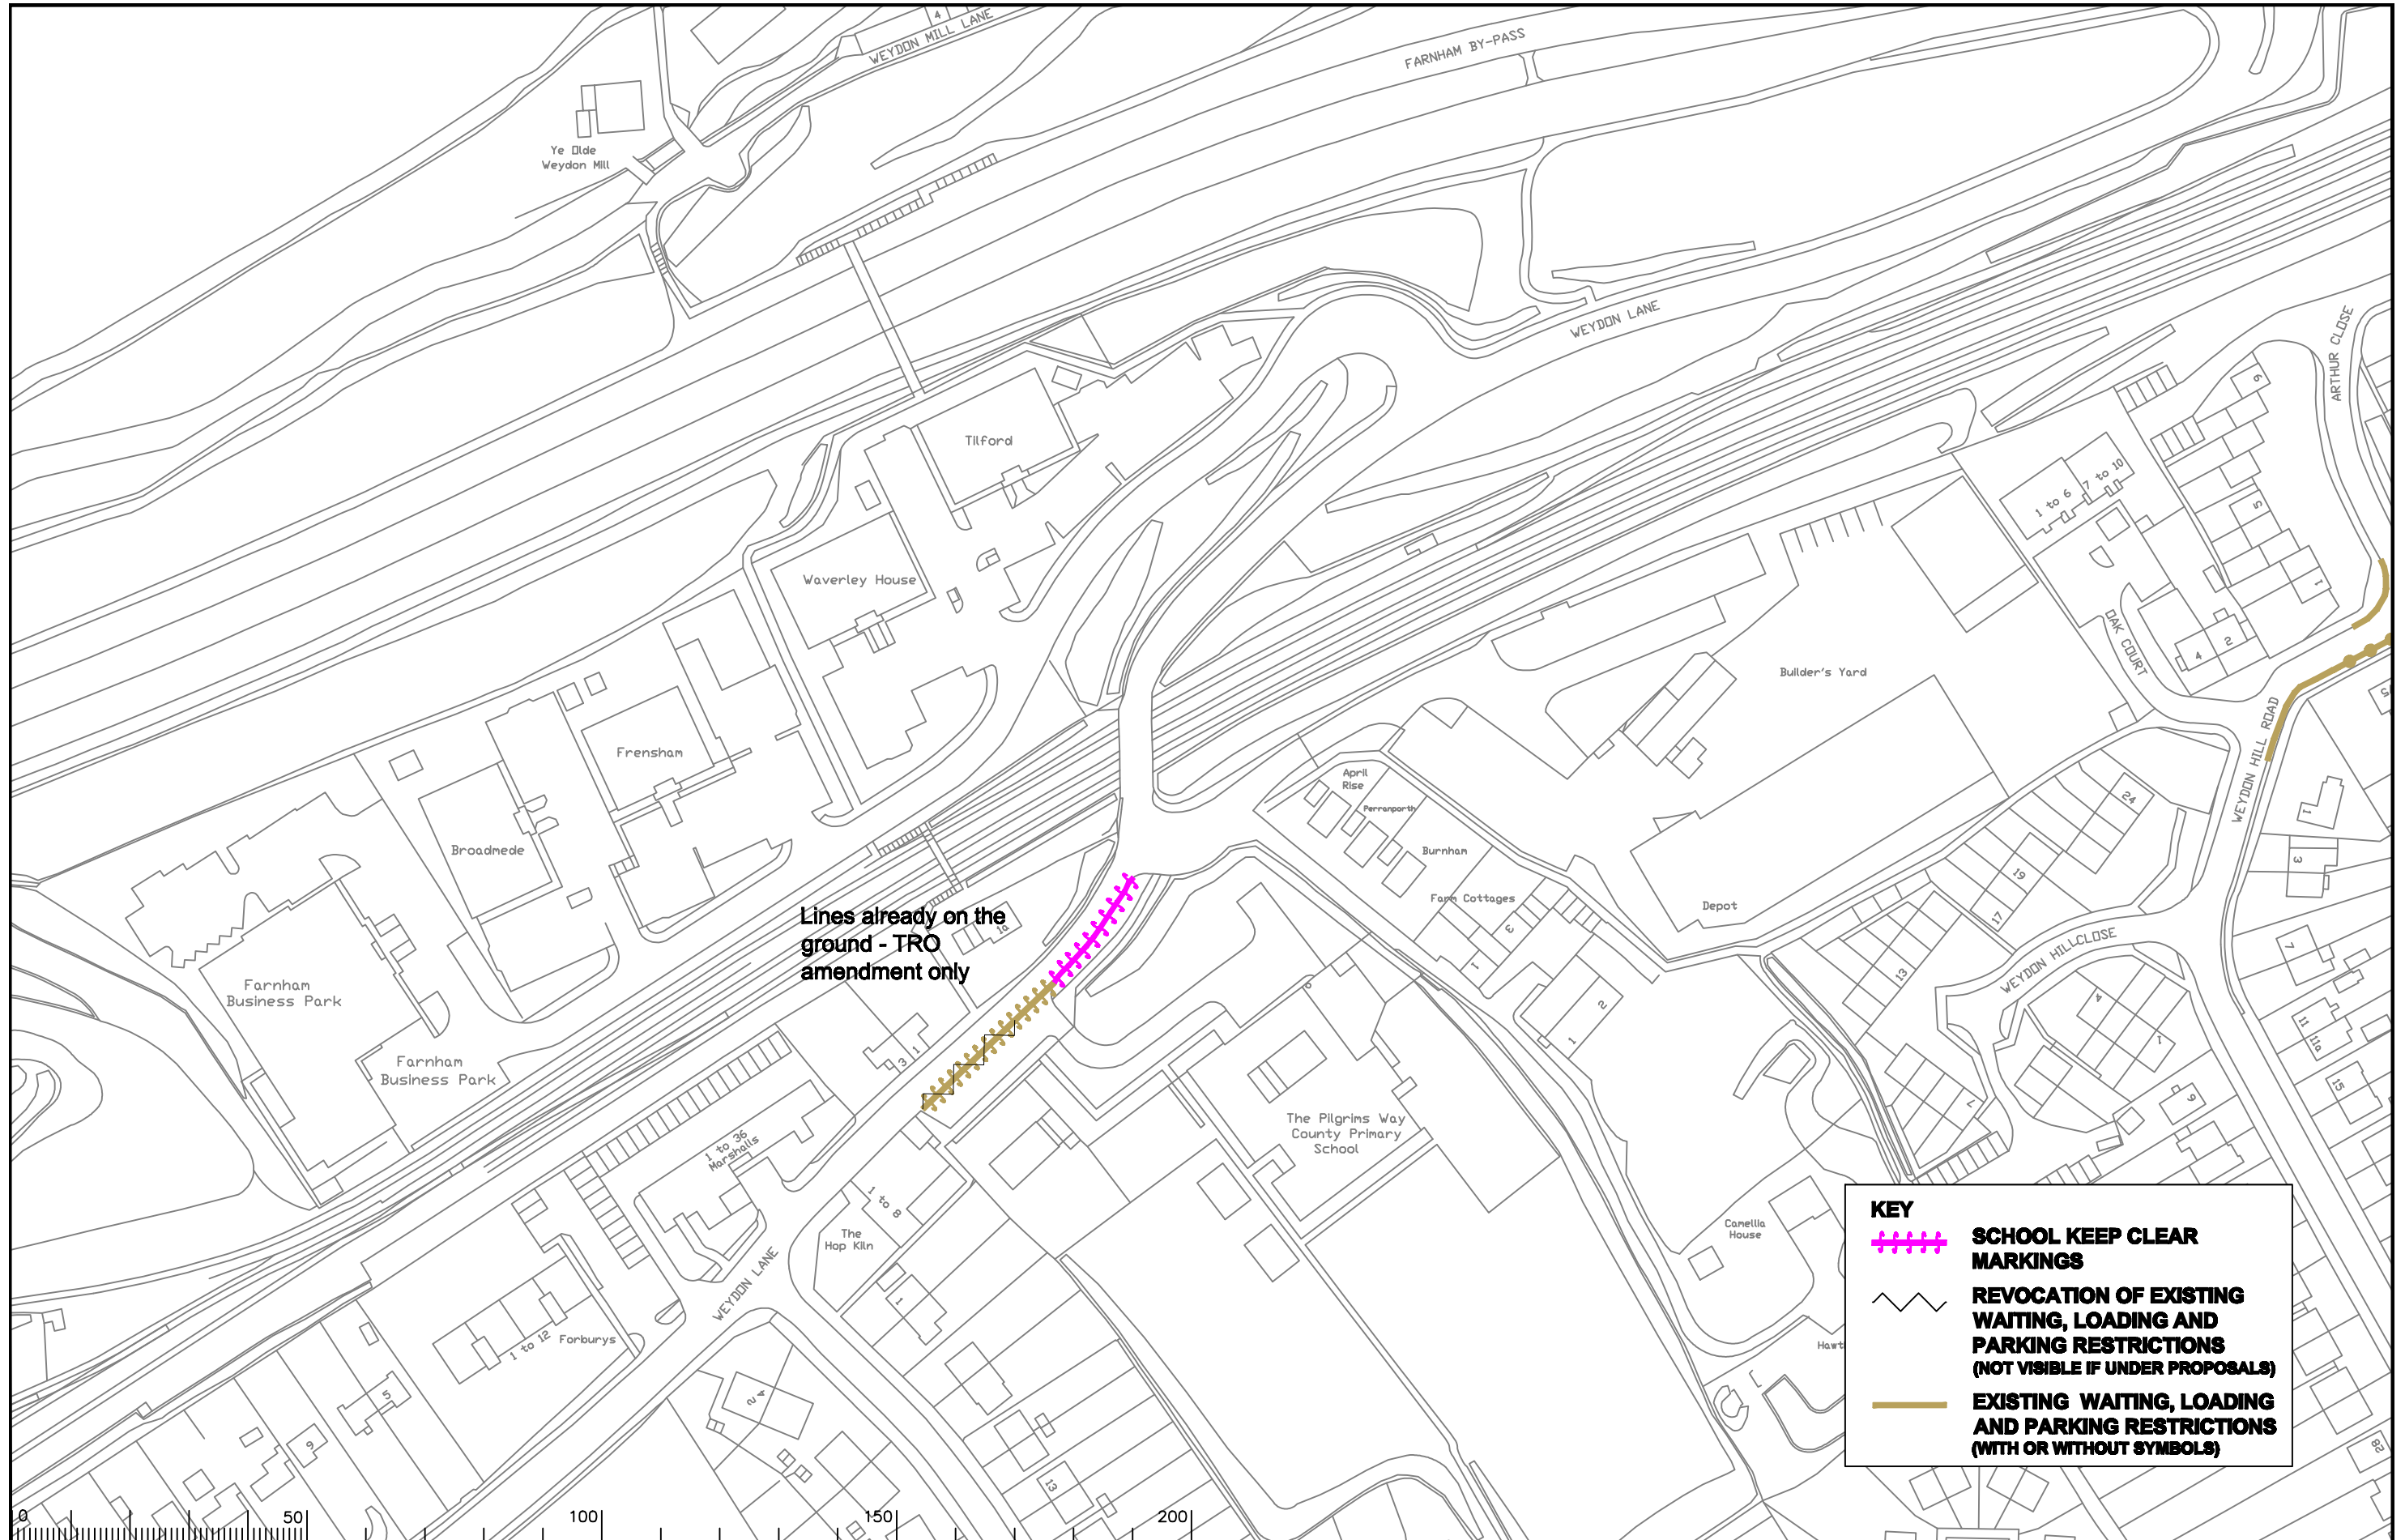

**SURREY COUNTY COUNCIL**  
Sustainable Development



**KEY**


-  **SCHOOL KEEP CLEAR MARKINGS**
-  **EXISTING WAITING, LOADING AND PARKING RESTRICTIONS (WITH OR WITHOUT SYMBOLS)**

Notes

Rev.	Description	Drwn	Sig.	Date	Chkd	Sig.	Date	Appr	Sig.	Date
A	RESTRICTIONS AMENDED	CAH	CAH	OCT 09	JAR	JAR	OCT 09	TPC	TPC	OCT 09
B	RESTRICTIONS AMENDED TO MATCH EXISTING MARKINGS	CAH	CAH	09.11	JAR	JAR	09.11	TPC	TPC	09.11

Rev.	Description	Drwn	Sig.	Date	Chkd	Sig.	Date	Appr	Sig.	Date
A	RESTRICTIONS AMENDED	CAH	CAH	OCT 09	JAR	JAR	OCT 09	TPC	TPC	OCT 09
B	RESTRICTIONS AMENDED TO MATCH EXISTING MARKINGS	CAH	CAH	09.11	JAR	JAR	09.11	TPC	TPC	09.11

North Point



Based upon the Ordnance Survey mapping with the permission of the Controller of Her Majesty's Stationery Office © Crown copyright. Unauthorised reproduction infringes Crown copyright and may lead to prosecution or civil proceedings. Surrey County Council LA 078872 1998.

Drawn by	SDC	Sig.	SDC	Date	03.07
Checked by	TPC	Sig.	TPC	Date	03.07
Approved by	TPC	Sig.	TPC	Date	03.07

Project

**WAVERLEY DPE  
FARNHAM**

Drawing

**IMPLEMENTED TRAFFIC ORDERS**

SHEET OF




**SURREY  
COUNTY COUNCIL**  
Sustainable Development

Project No.  
**3282/WAV**

Contract Sheet No.  
**24032**

Rev.  
**B**

Classification  
**ADVERTISED**

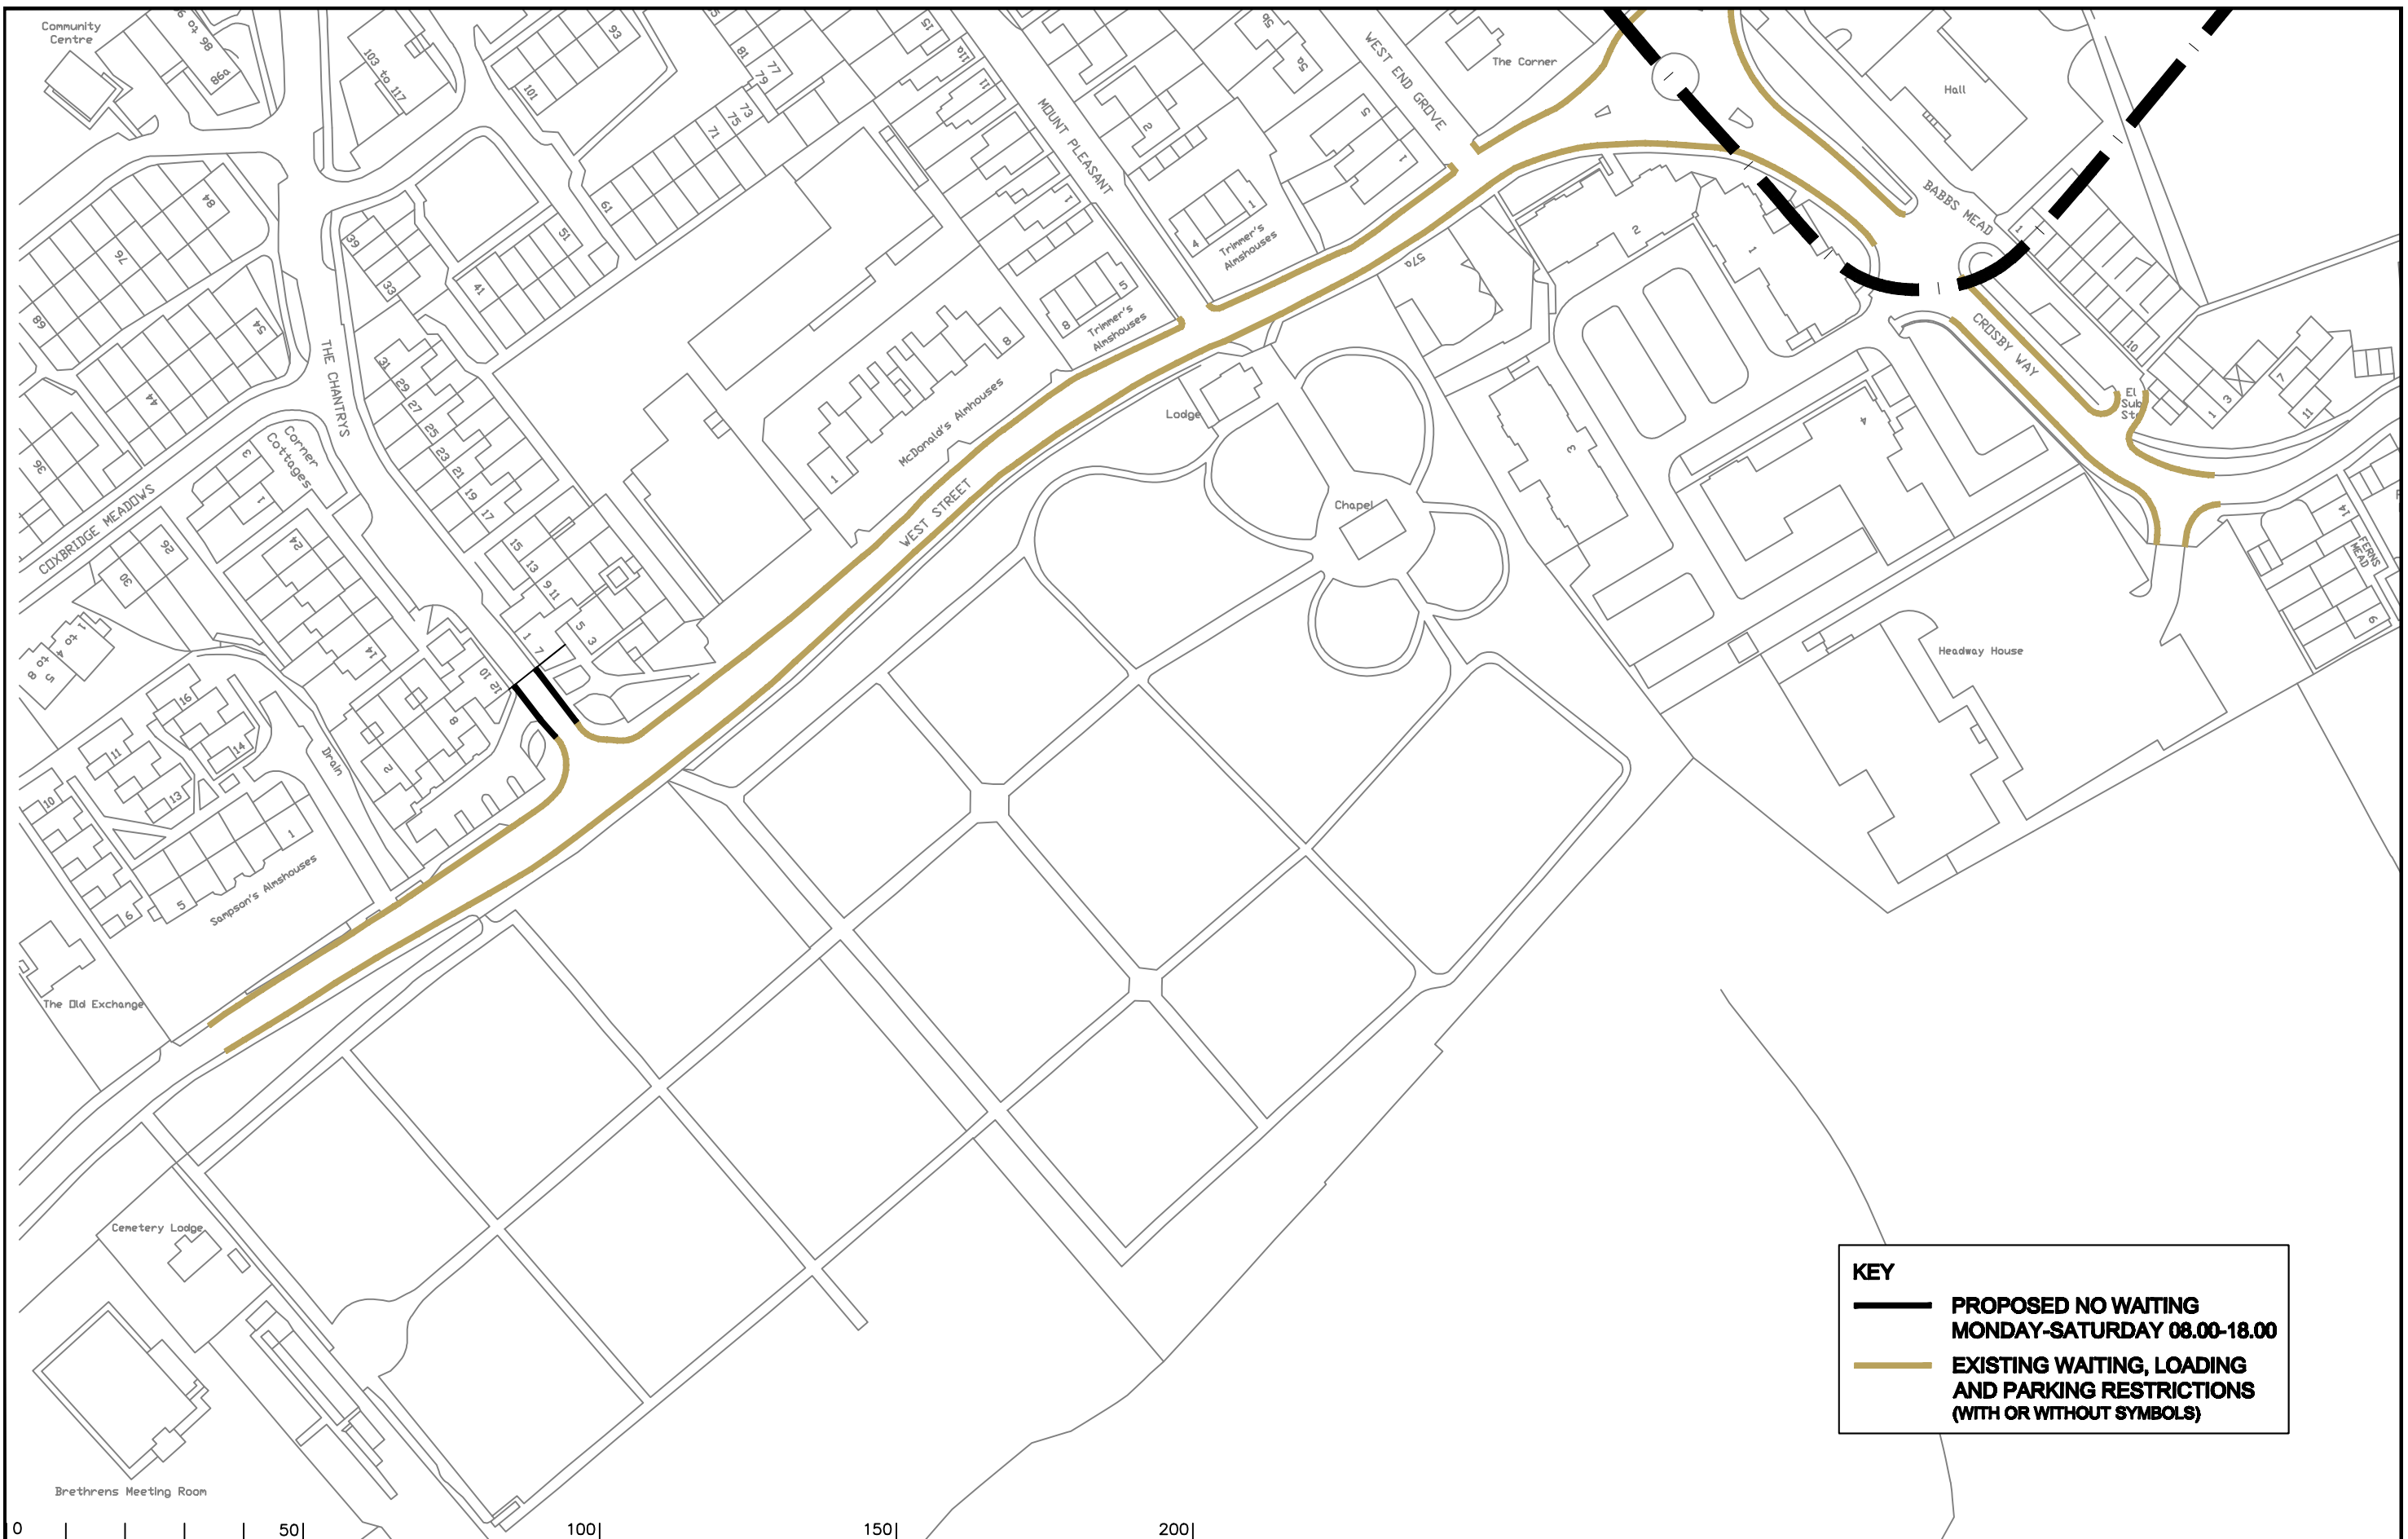

**KEY**

**—** PROPOSED NO WAITING  
MONDAY-SATURDAY 08.00-18.00

**—** EXISTING WAITING, LOADING  
AND PARKING RESTRICTIONS  
(WITH OR WITHOUT SYMBOLS)



Notes

Rev.	Description	Drwn	Sig.	Date	Chkd	Sig.	Date	Appr	Sig.	Date
A	SYMBOLS ADDED TO RESTRICTIONS	SDC	SDC	23.01.08	TPC	TPC	23.01.08	TPC	TPC	23.01.08
B	RESTRICTIONS AMENDED	CAH	CAH	09.11	JAR	JAR	09.11	TPC	TPC	09.11

Drawn by	Sig.	Date	Checked by	Sig.	Date	Approved by	Sig.	Date
SDC	SDC	03.07	TPC	TPC	03.07	TPC	TPC	03.07

North Point

Based upon the Ordnance Survey mapping with the permission of the Controller of Her Majesty's Stationery Office © Crown copyright. Unauthorised reproduction infringes Crown copyright and may lead to prosecution or civil proceedings. Surrey County Council LA 078872 1996.

Project: **WAVLEY DPE FARNHAM**

Drawing: **IMPLEMENTED TRAFFIC ORDERS**

Project No: **3282/WAV**


Contract Sheet No: **24.031**

Rev: **B**

Classification: **ADVERTISED**

SHEET OF

**SURREY COUNTY COUNCIL**  
Sustainable Development  
Head of Transportation  
24.031

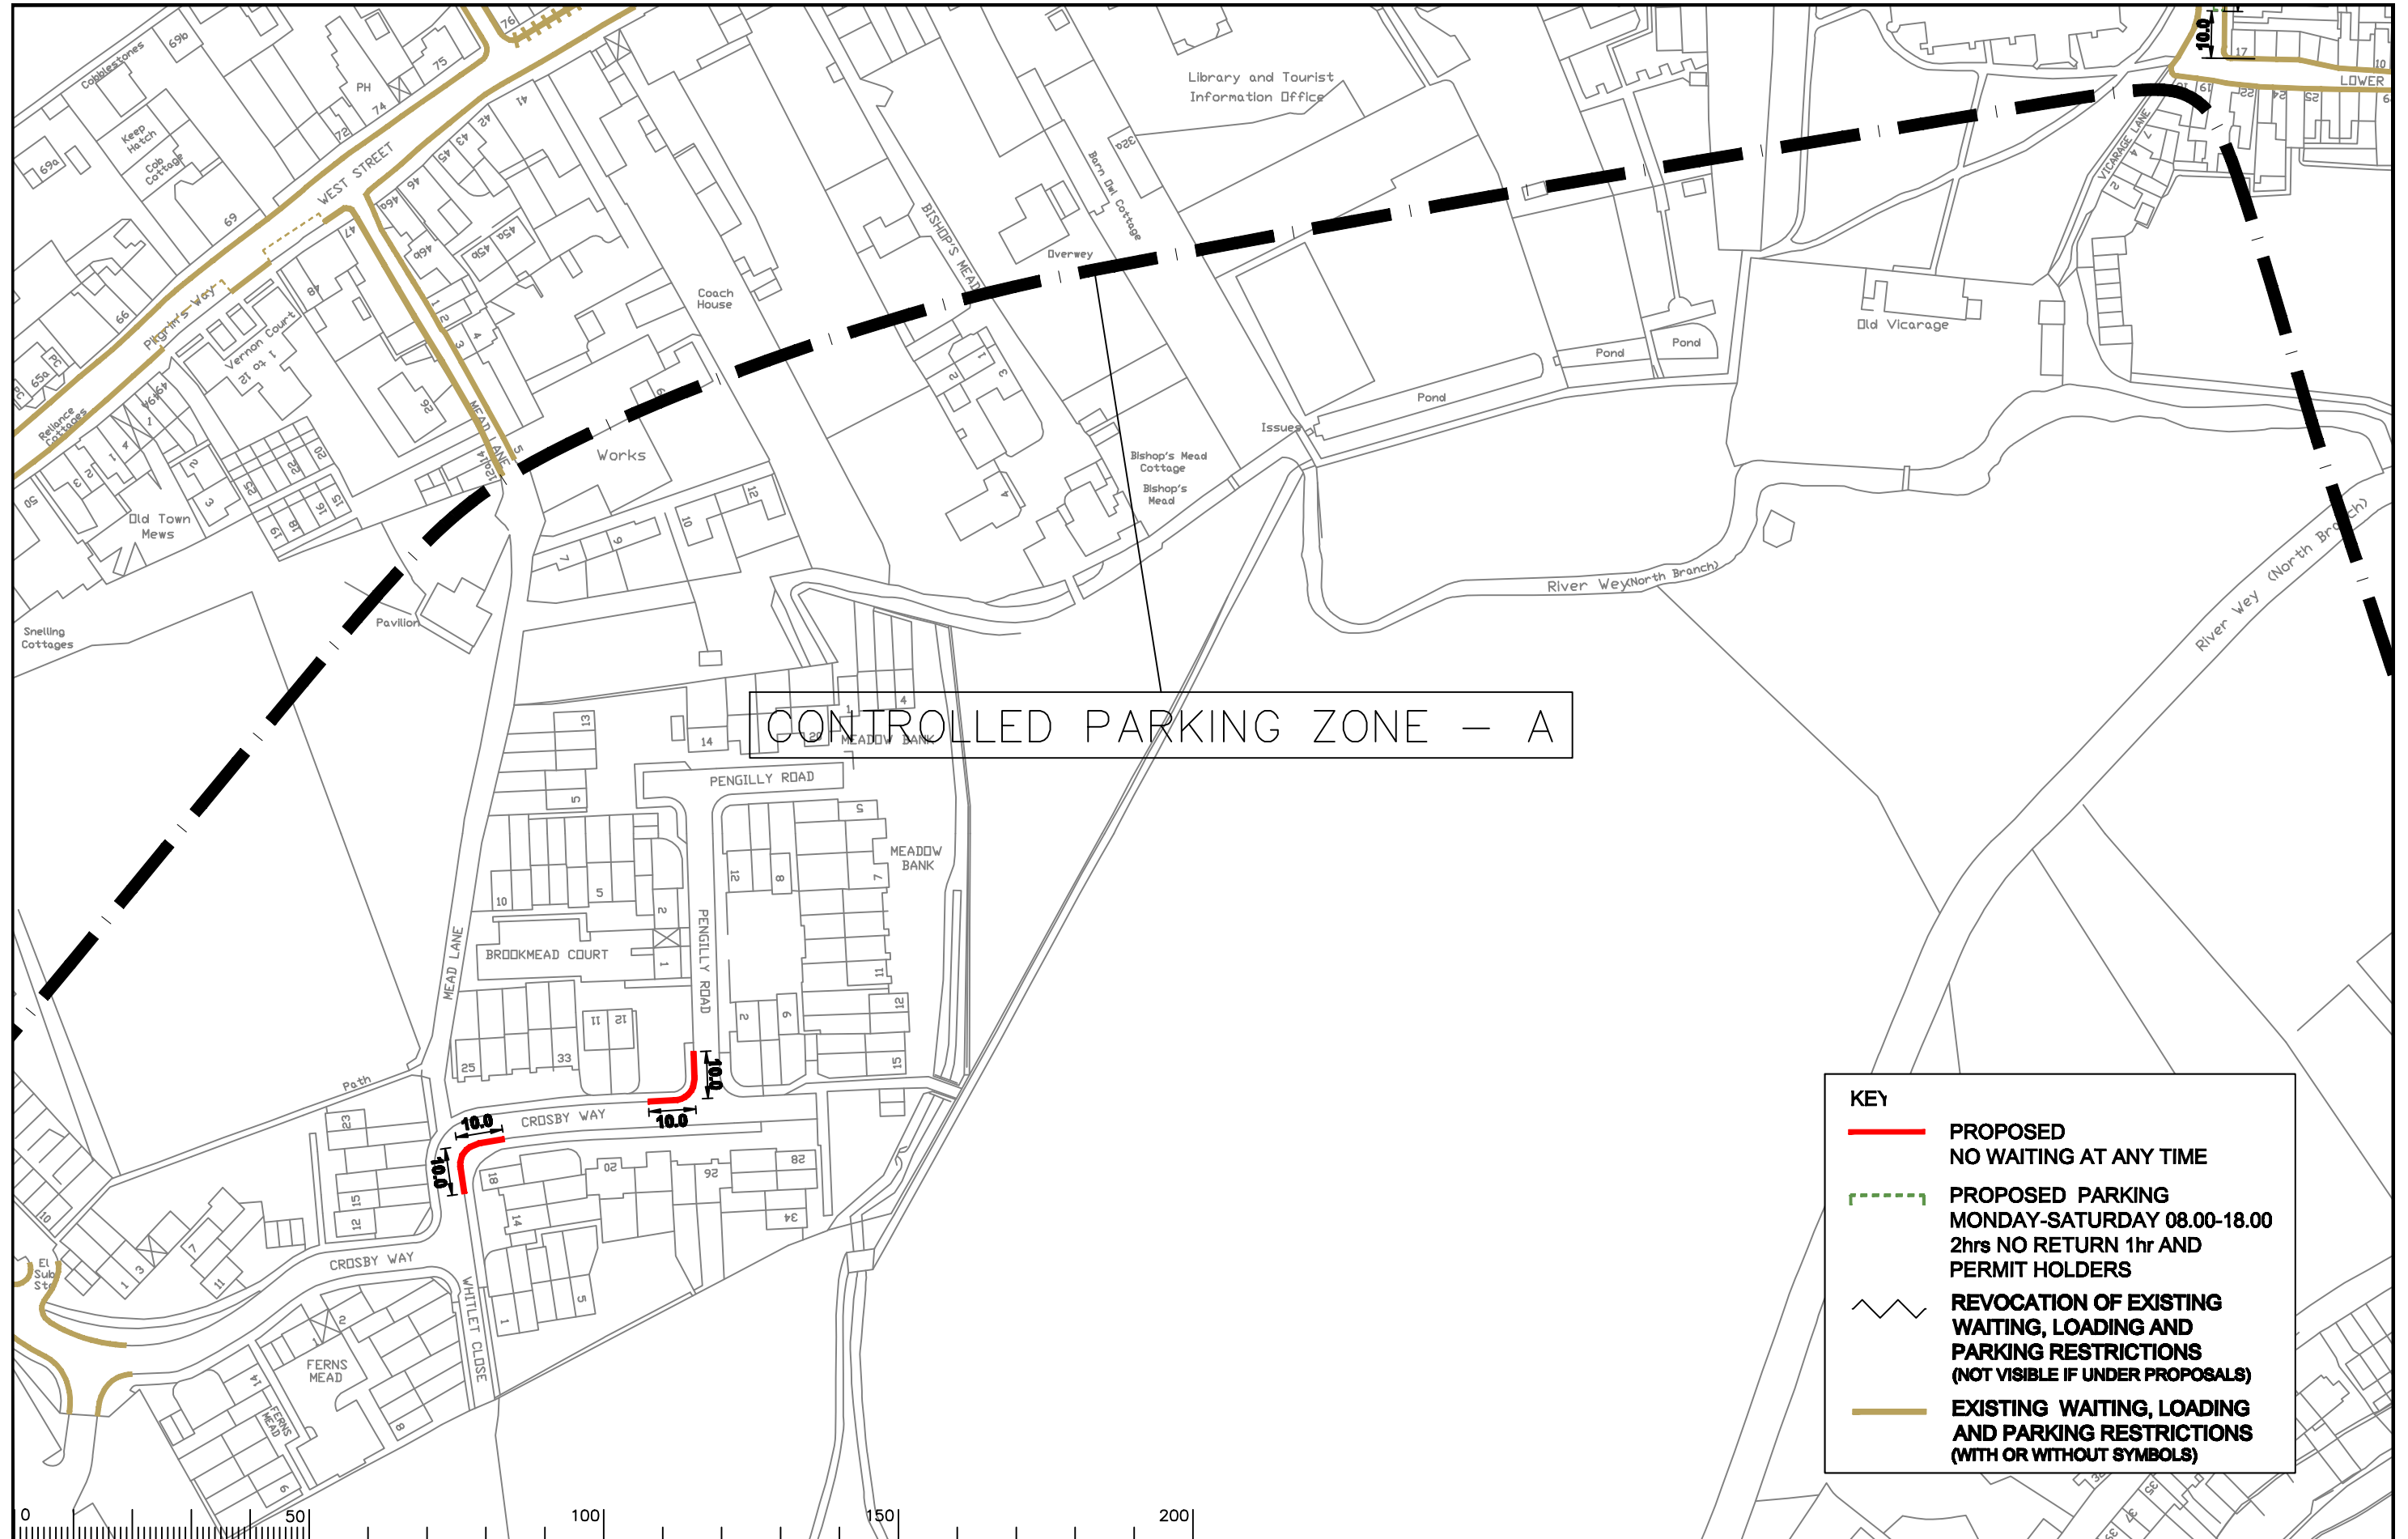

CONTROLLED PARKING ZONE - A

**KEY**

- PROPOSED NO WAITING AT ANY TIME
- - - - PROPOSED PARKING MONDAY-SATURDAY 08.00-18.00 2hrs NO RETURN 1hr AND PERMIT HOLDERS
- REVOCATION OF EXISTING WAITING, LOADING AND PARKING RESTRICTIONS (NOT VISIBLE IF UNDER PROPOSALS)
- EXISTING WAITING, LOADING AND PARKING RESTRICTIONS (WITH OR WITHOUT SYMBOLS)



Notes

Rev.	Description	Drwn	Sig.	Date	Chkd	Sig.	Date	Appr	Sig.	Date
A	SYMBOLS ADDED TO RESTRICTIONS	SDC	SDC	23.01.08	TPC	TPC	23.01.08	TPC	TPC	23.01.08
B	RESTRICTIONS AMENDED	CAH	CAH	09.11	JAR	JAR	09.11	TPC	TPC	09.11

Drawn by	Sig.	Date	Checked by	Sig.	Date	Approved by	Sig.	Date
SDC	SDC	03.07	TPC	TPC	03.07	TPC	TPC	03.07

North Point

Based upon the Ordnance Survey mapping with the permission of the Controller of Her Majesty's Stationery Office © Crown copyright. Unauthorised reproduction infringes Crown copyright and may lead to prosecution or civil proceedings. Surrey County Council LA 078872 1996.

Project: WAVERLEY DPE FARNHAM

Drawing: IMPLEMENTED TRAFFIC ORDERS

Project No. 3282/WAV


Contract Sheet No. 24027

Rev. B

Classification: ADVERTISED

SHEET OF

SURREY COUNTY COUNCIL Sustainable Development

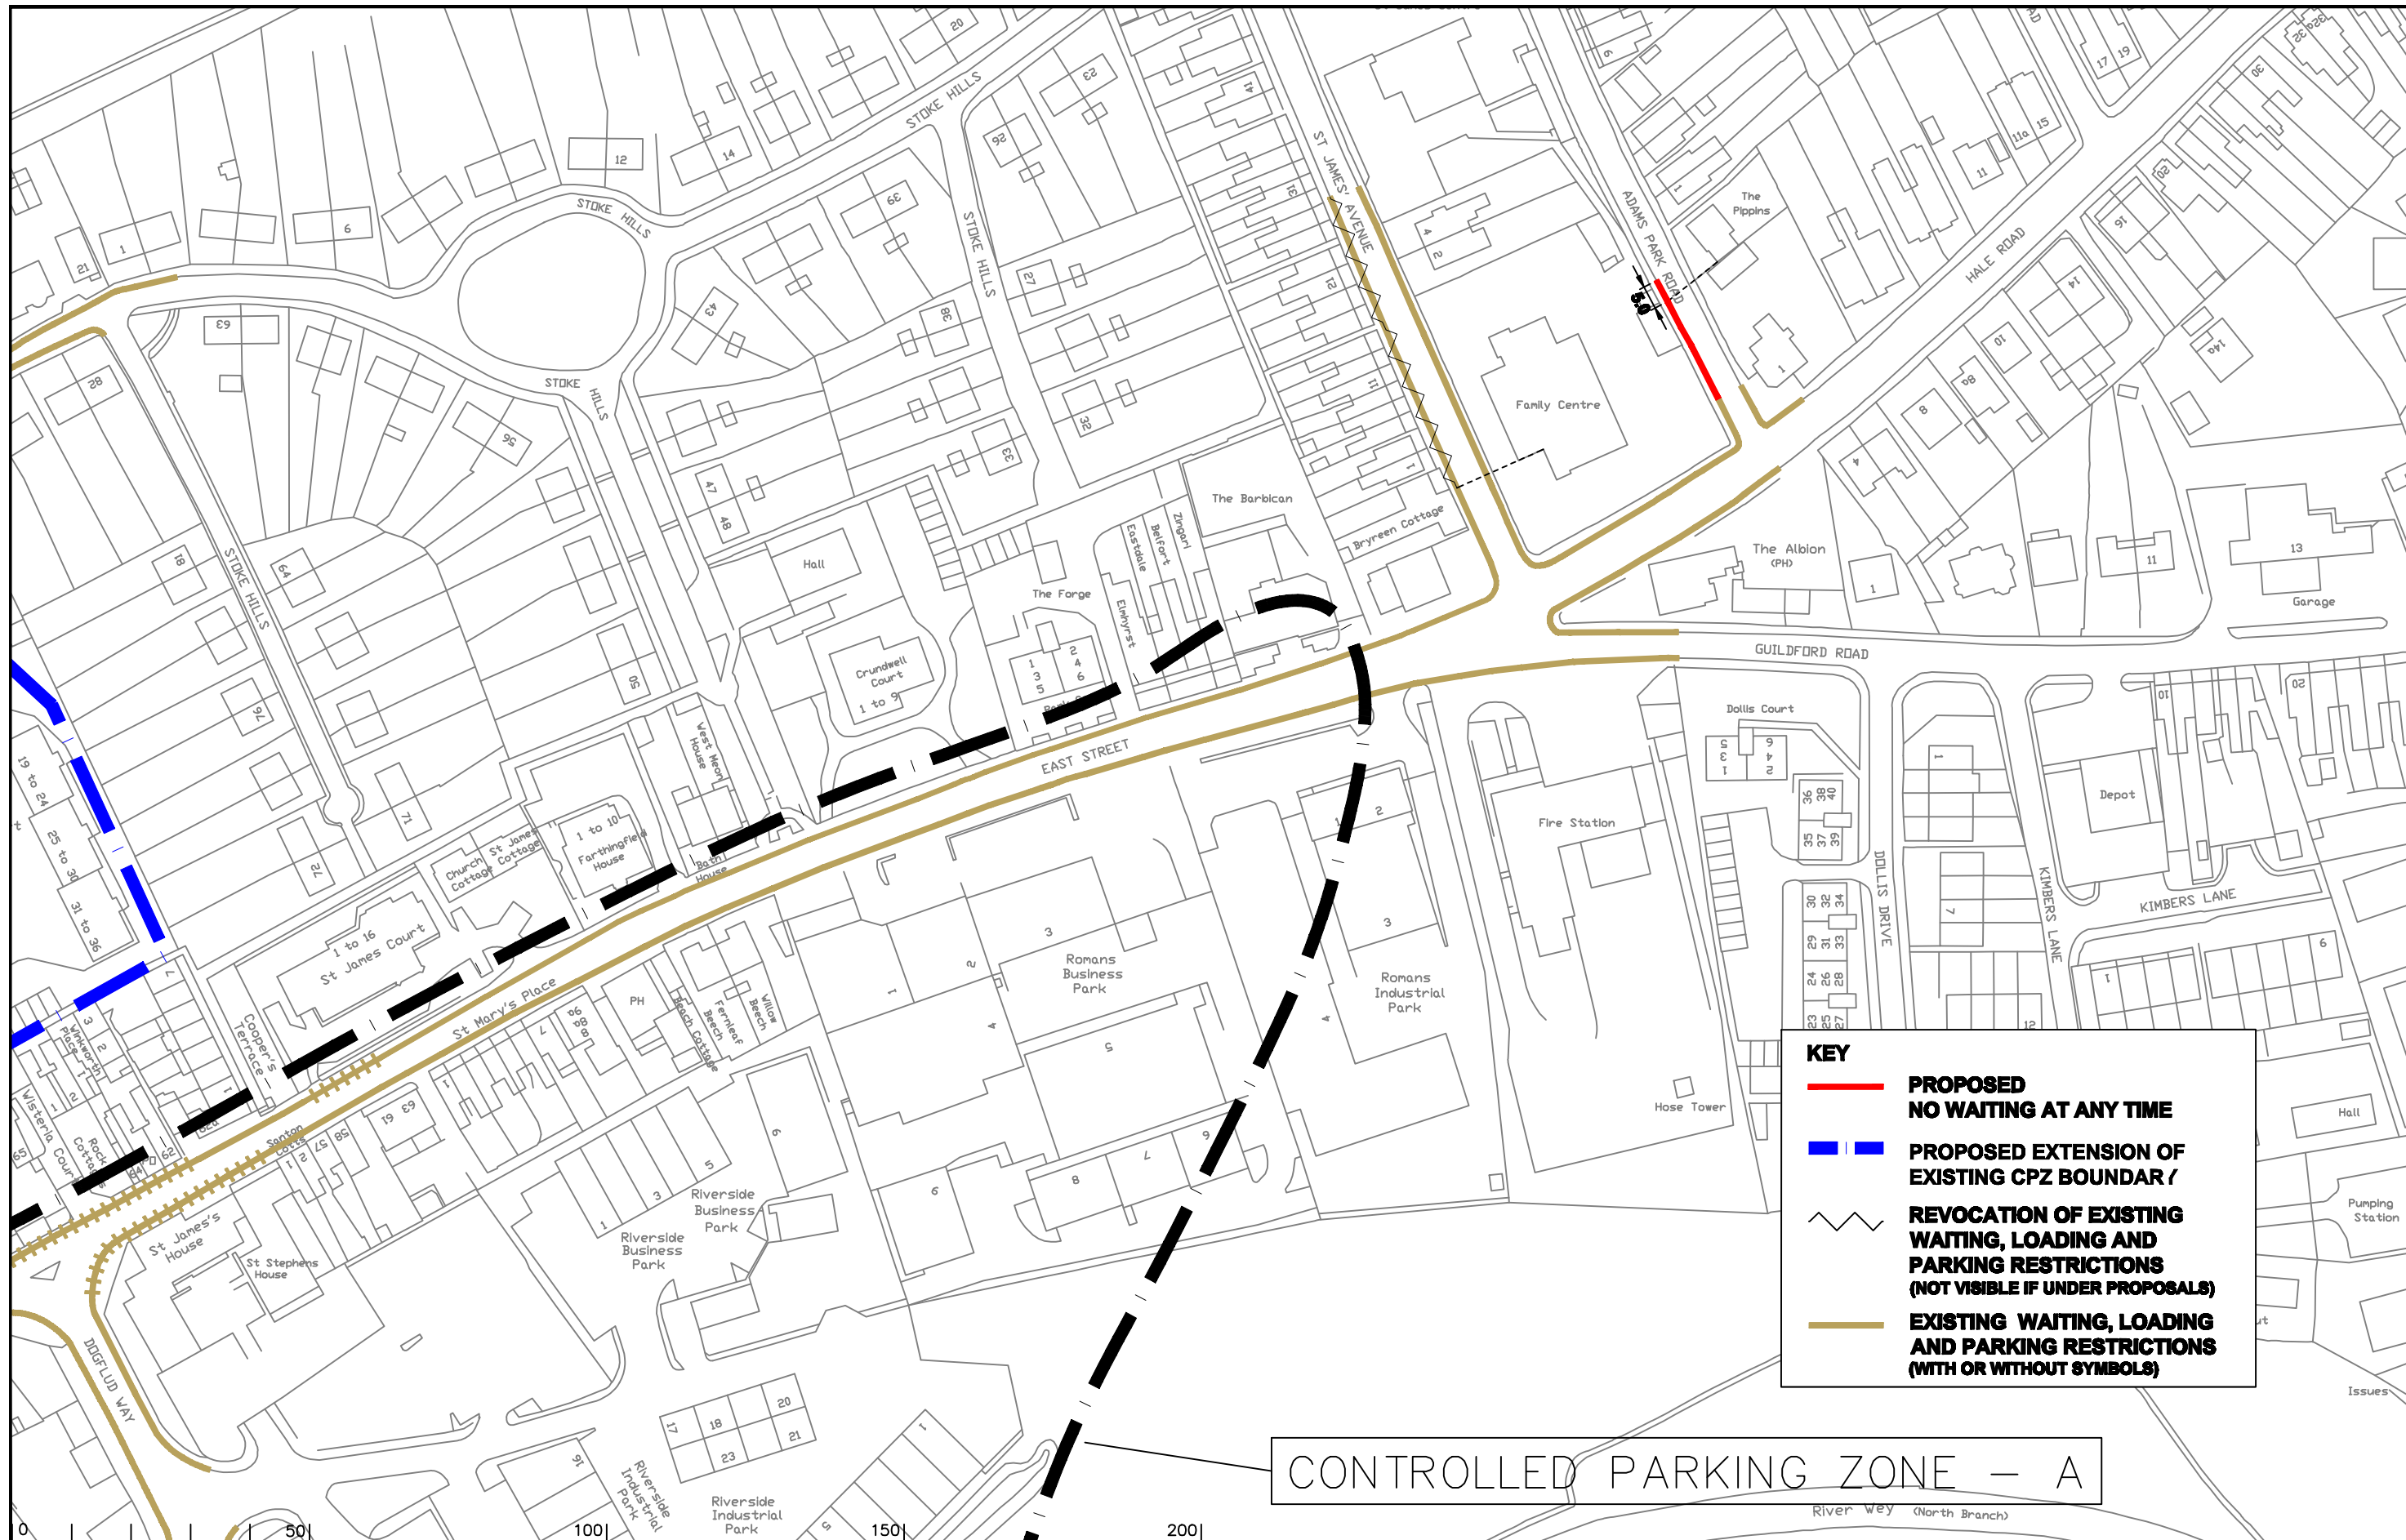

**KEY**

- **PROPOSED NO WAITING AT ANY TIME**
- **PROPOSED EXTENSION OF EXISTING CPZ BOUNDARY**
- - - **REVOCATION OF EXISTING WAITING, LOADING AND PARKING RESTRICTIONS (NOT VISIBLE IF UNDER PROPOSALS)**
- **EXISTING WAITING, LOADING AND PARKING RESTRICTIONS (WITH OR WITHOUT SYMBOLS)**

**CONTROLLED PARKING ZONE — A**

Notes

Rev.	Description	Drwn	Sig.	Date	Chkd	Sig.	Date	Appr	Sig.	Date
A	SYMBOLS ADDED TO RESTRICTIONS	SDC	SDC	23.01.08	TPC	TPC	23.01.08	TPC	TPC	23.01.08
B	RESTRICTIONS ADDED/AMENDED	CAH	CAH	06.10	JAR	JAR	06.10	TPC	TPC	06.10
C	RESTRICTIONS AMENDED	CAH	CAH	09.11	JAR	JAR	09.11	TPC	TPC	09.11

Drawn by	Sig.	Date	Checked by	Sig.	Date	Approved by	Sig.	Date
SDC	SDC	03.07	TPC	TPC	03.07	TPC	TPC	03.07



Project: **Waverley DPE Farnham**

Project No: **3282/WAV**

Contract Sheet No: **24015**

Rev: **C**

Classification: **ADVERTISED**

Scale: **1:1250**

Notes: **IMPLEMNTED TRAFFIC ORDERS**

Project: **Waverley DPE Farnham**

Project No: **3282/WAV**

Contract Sheet No: **24015**

Rev: **C**

Classification: **ADVERTISED**



# CONTROLLED PARKING ZONE – A

Proposed 3m extension of double yellow lines required outside no. 12 should CPZ extension not be approved.

**KEY**

- PROPOSED NO WAITING AT ANY TIME
- - - PROPOSED NO WAITING MONDAY-SATURDAY 08.00-18.00
- - - PROPOSED PARKING MONDAY-SATURDAY 08.00-18.00 2hrs NO RETURN 1hr AND PERMIT HOLDERS
- - - PROPOSED EXTENSION OF EXISTING CPZ BOUNDARY
- ~ ~ ~ REVOCATION OF EXISTING WAITING, LOADING AND PARKING RESTRICTIONS (NOT VISIBLE IF UNDER PROPOSALS)
- - - EXISTING WAITING, LOADING AND PARKING RESTRICTIONS (WITH OR WITHOUT SYMBOLS)



Rev.	Description	Drwn	Sig.	Date	Chkd	Sig.	Date	Appr	Sig.	Date
A	SYMBOLS ADDED TO RESTRICTIONS	SDC	SDC	23.01.08	TPC	TPC	23.01.08	TPC	TPC	23.01.08
B	RESTRICTIONS REVOKED ON WYKEHAM ROAD AND BEAUFORT ROAD	SDC	SDC	13.11.08	TPC	TPC	13.11.08	TPC	TPC	13.11.08
C	RESTRICTIONS ADDED/AMENDED	CAH	CAH	06.10	JAR	JAR	06.10	TPC	TPC	06.10
D	RESTRICTIONS AND CPZ AMENDED	CAH	CAH	09.11	JAR	JAR	09.11	TPC	TPC	09.11

Notes

Based upon the Ordnance Survey mapping with the permission of the Controller of Her Majesty's Stationary Office © Crown copyright. Unauthorised reproduction infringes Crown copyright and may lead to prosecution or civil proceedings. Surrey County Council LA 078872 1998.

Drawn by: SDC, Sig: SDC, Date: 03.07

Checked by originator: TPC, Sig: TPC, Date: 03.07

Approved by: TPC, Sig: TPC, Date: 03.07

Project: WAYERLEY DPE FARNHAM

Implemented Traffic Orders

Surrey County Council Sustainable Development

Project No: 3282/WAV

Contract Sheet No: 24014

Rev: D

Classification: ADVERTISED

Scale: 1:1250

SHEET OF