

KEY

- **PROPOSED NO WAITING AT ANY TIME**
- **PROPOSED PERMIT HOLDERS PARKING ONLY MONDAY-FRIDAY 08.00-18.00**
- **EXISTING WAITING, LOADING AND PARKING RESTRICTIONS (WITH OR WITHOUT SYMBOLS)**

Notes

Rev.	Description	Drwn	Sig.	Date	Chkd	Sig.	Date	Appr	Sig.	Date
A	SYMBOLS ADDED TO RESTRICTIONS	SDC	SDC	23.01.08	TPC	TPC	23.01.08	TPC	TPC	23.01.08
B	RESTRICTIONS AMENDED	CAH	CAH	09.11	JAR	JAR	09.11	TPC	TPC	09.11
C	RESTRICTIONS AMENDED	CAH	CAH	09.11	JAR	JAR	09.11	TPC	TPC	09.11

North Point

Drawn by	SDC	Sig.	SDC	Date	03.07
Checked by	TPC	Sig.	TPC	Date	03.07
Approved by	TPC	Sig.	TPC	Date	03.07

Project No. 3282/WAV

Contract Sheet No. 24079


Rev. C

Classification: ADVERTISED


Project: WAVERLEY DPE GODALMING


Drawing: IMPLEMENTED TRAFFIC ORDERS

SHEET OF

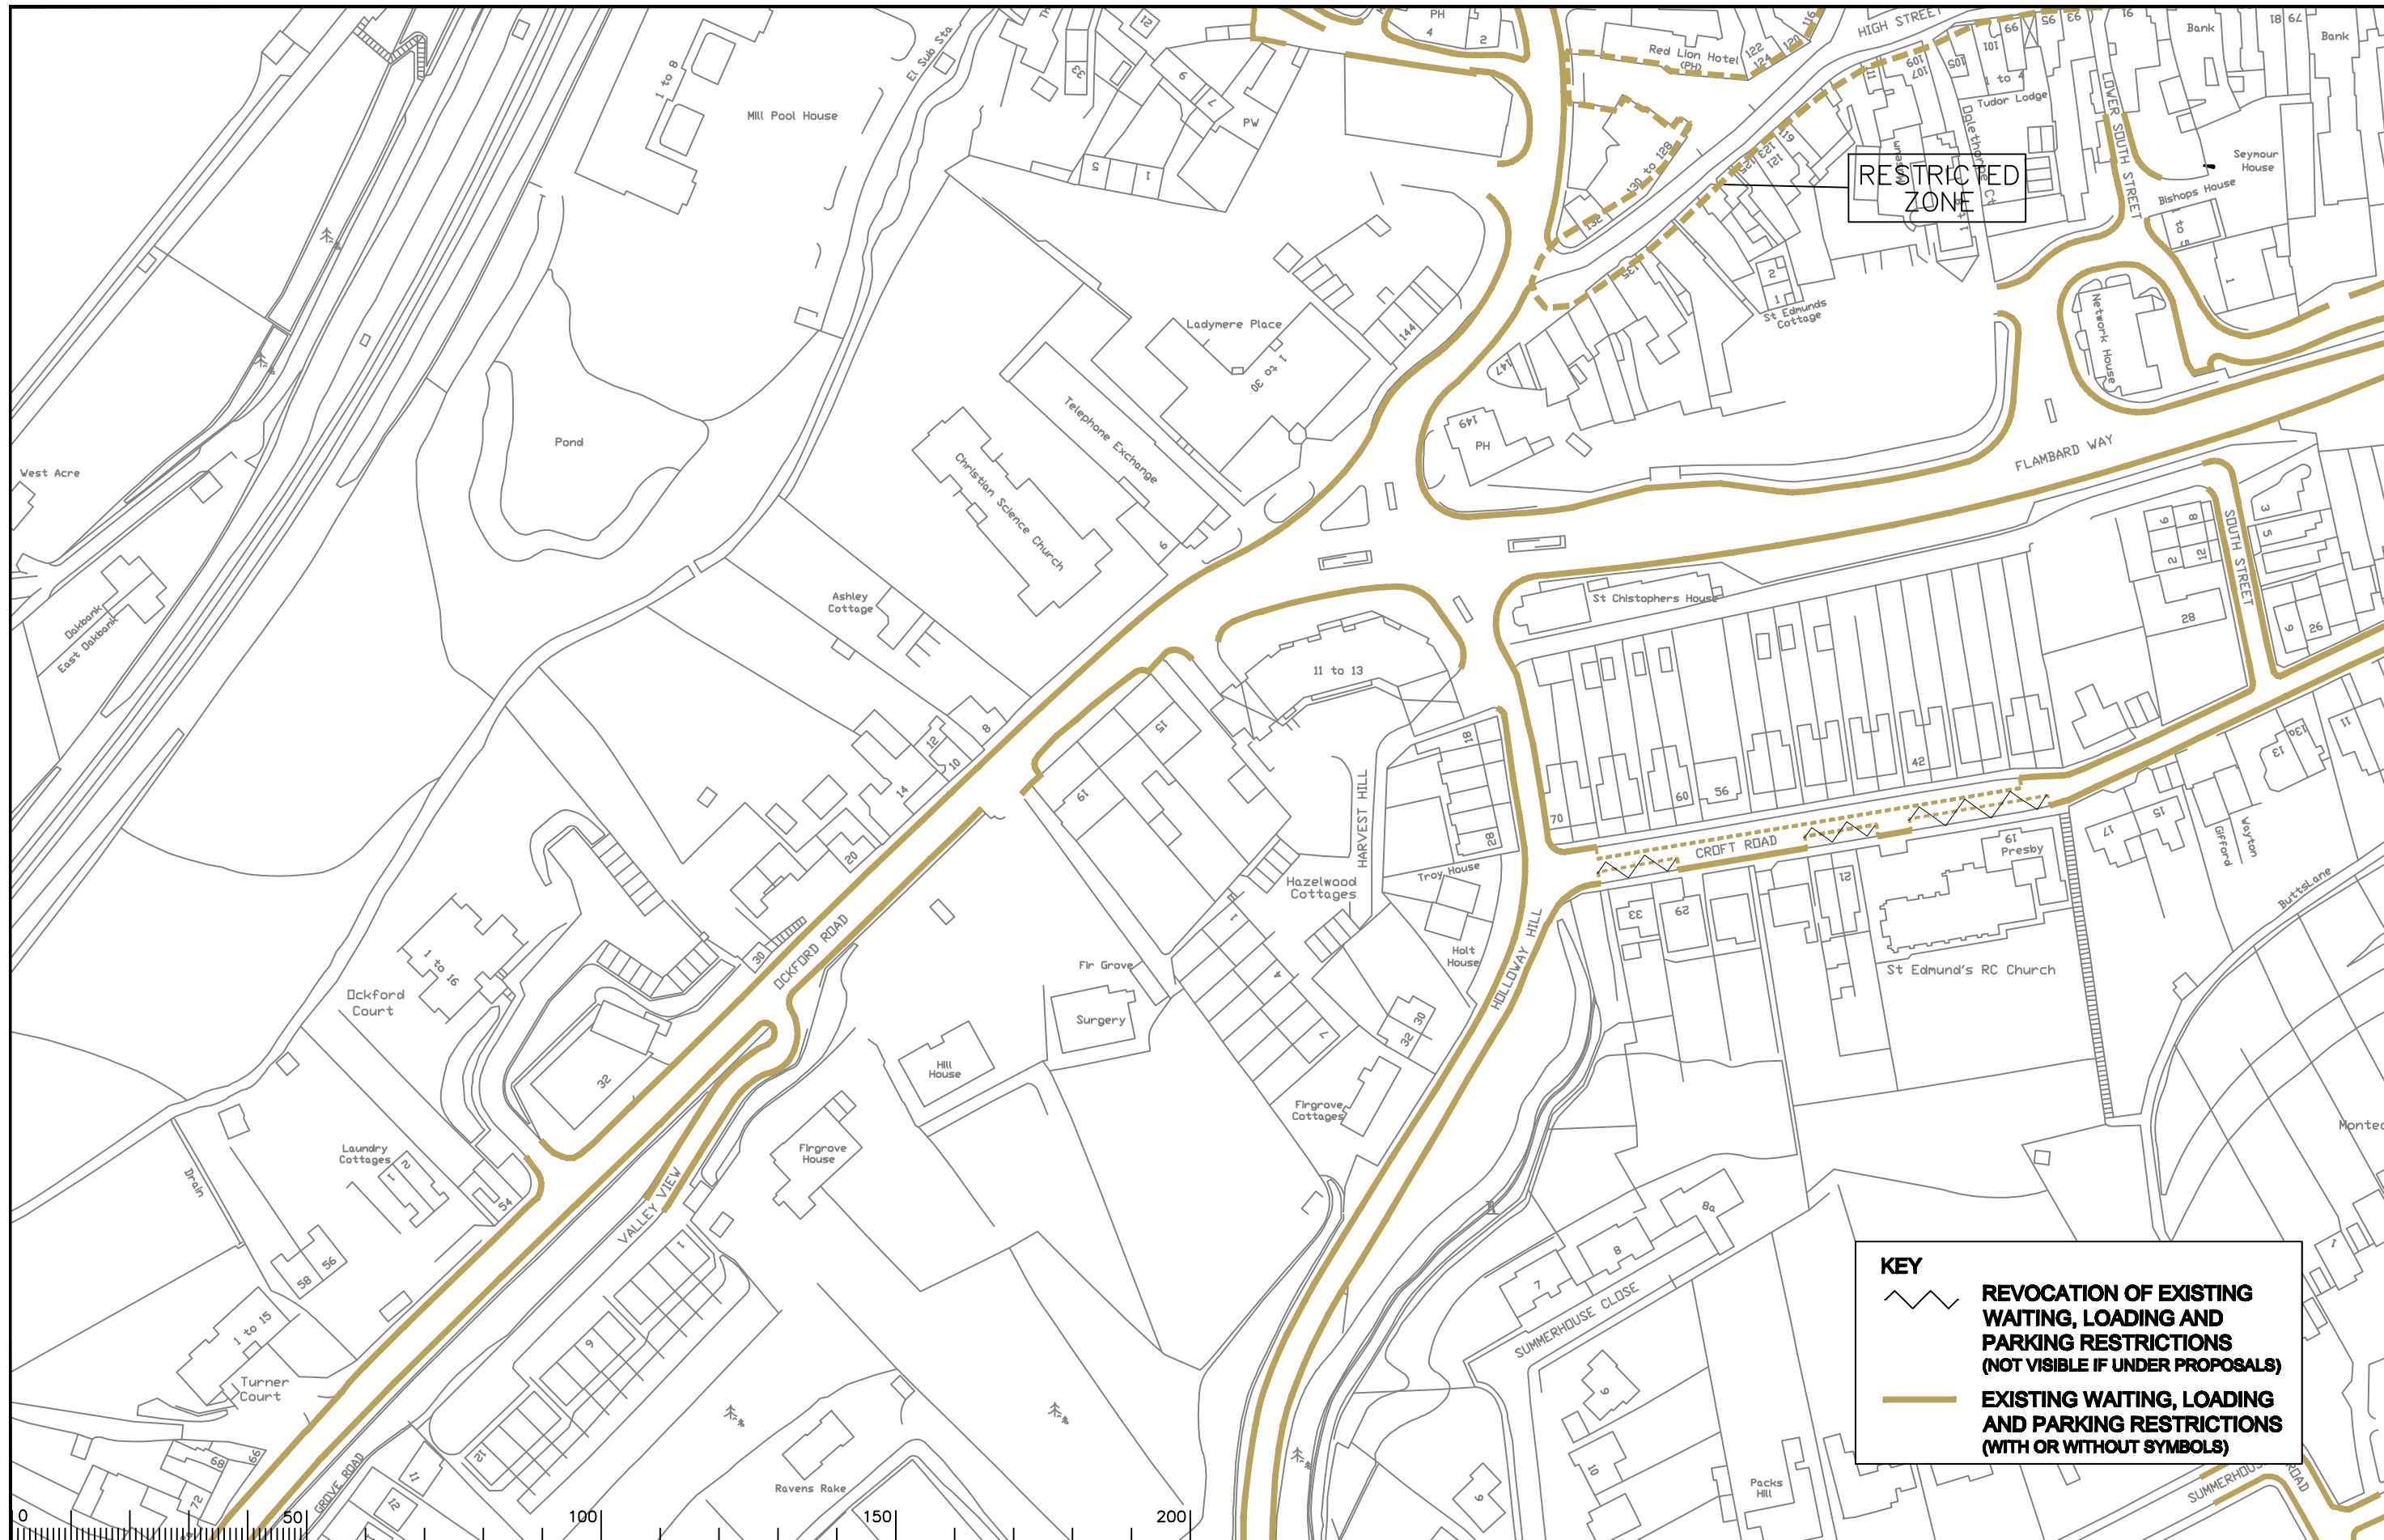

KEY


 **REVOCATION OF EXISTING WAITING, LOADING AND PARKING RESTRICTIONS (NOT VISIBLE IF UNDER PROPOSALS)**

 **EXISTING WAITING, LOADING AND PARKING RESTRICTIONS (WITH OR WITHOUT SYMBOLS)**

Notes

Rev.	Description	Drwn	Sig.	Date	Chkd	Sig.	Date	Appr	Sig.	Date
A	SYMBOLS ADDED TO RESTRICTIONS	SDC	SDC	23.01.08	TPC	TPC	23.01.08	TPC	TPC	23.01.08
B	RESTRICTIONS AMENDED	CAH	CAH	06.10	JAR	JAR	06.10	TPC	TPC	06.10
C	RESTRICTIONS ADDED/AMENDED	CAH	CAH	09.11	JAR	JAR	09.11	TPC	TPC	09.11
D	RESTRICTIONS AMENDED	CAH	CAH	09.11	JAR	JAR	09.11	TPC	TPC	09.11

North Point



Drawn by	Sig.	Date
SDC	SDC	03.07
Checked by	Sig.	Date
TPC	TPC	03.07
Approved by	Sig.	Date
TPC	TPC	03.07

Project

**WAVERLEY DPE
GODALMING**

Implemented Traffic Orders

SHEET OF

Project No. 3282/WAV

Contract Sheet No. 24075


Rev. D

SURREY COUNTY COUNCIL
Sustainable Development

Head of Transportation

Classification

ADVERTISED

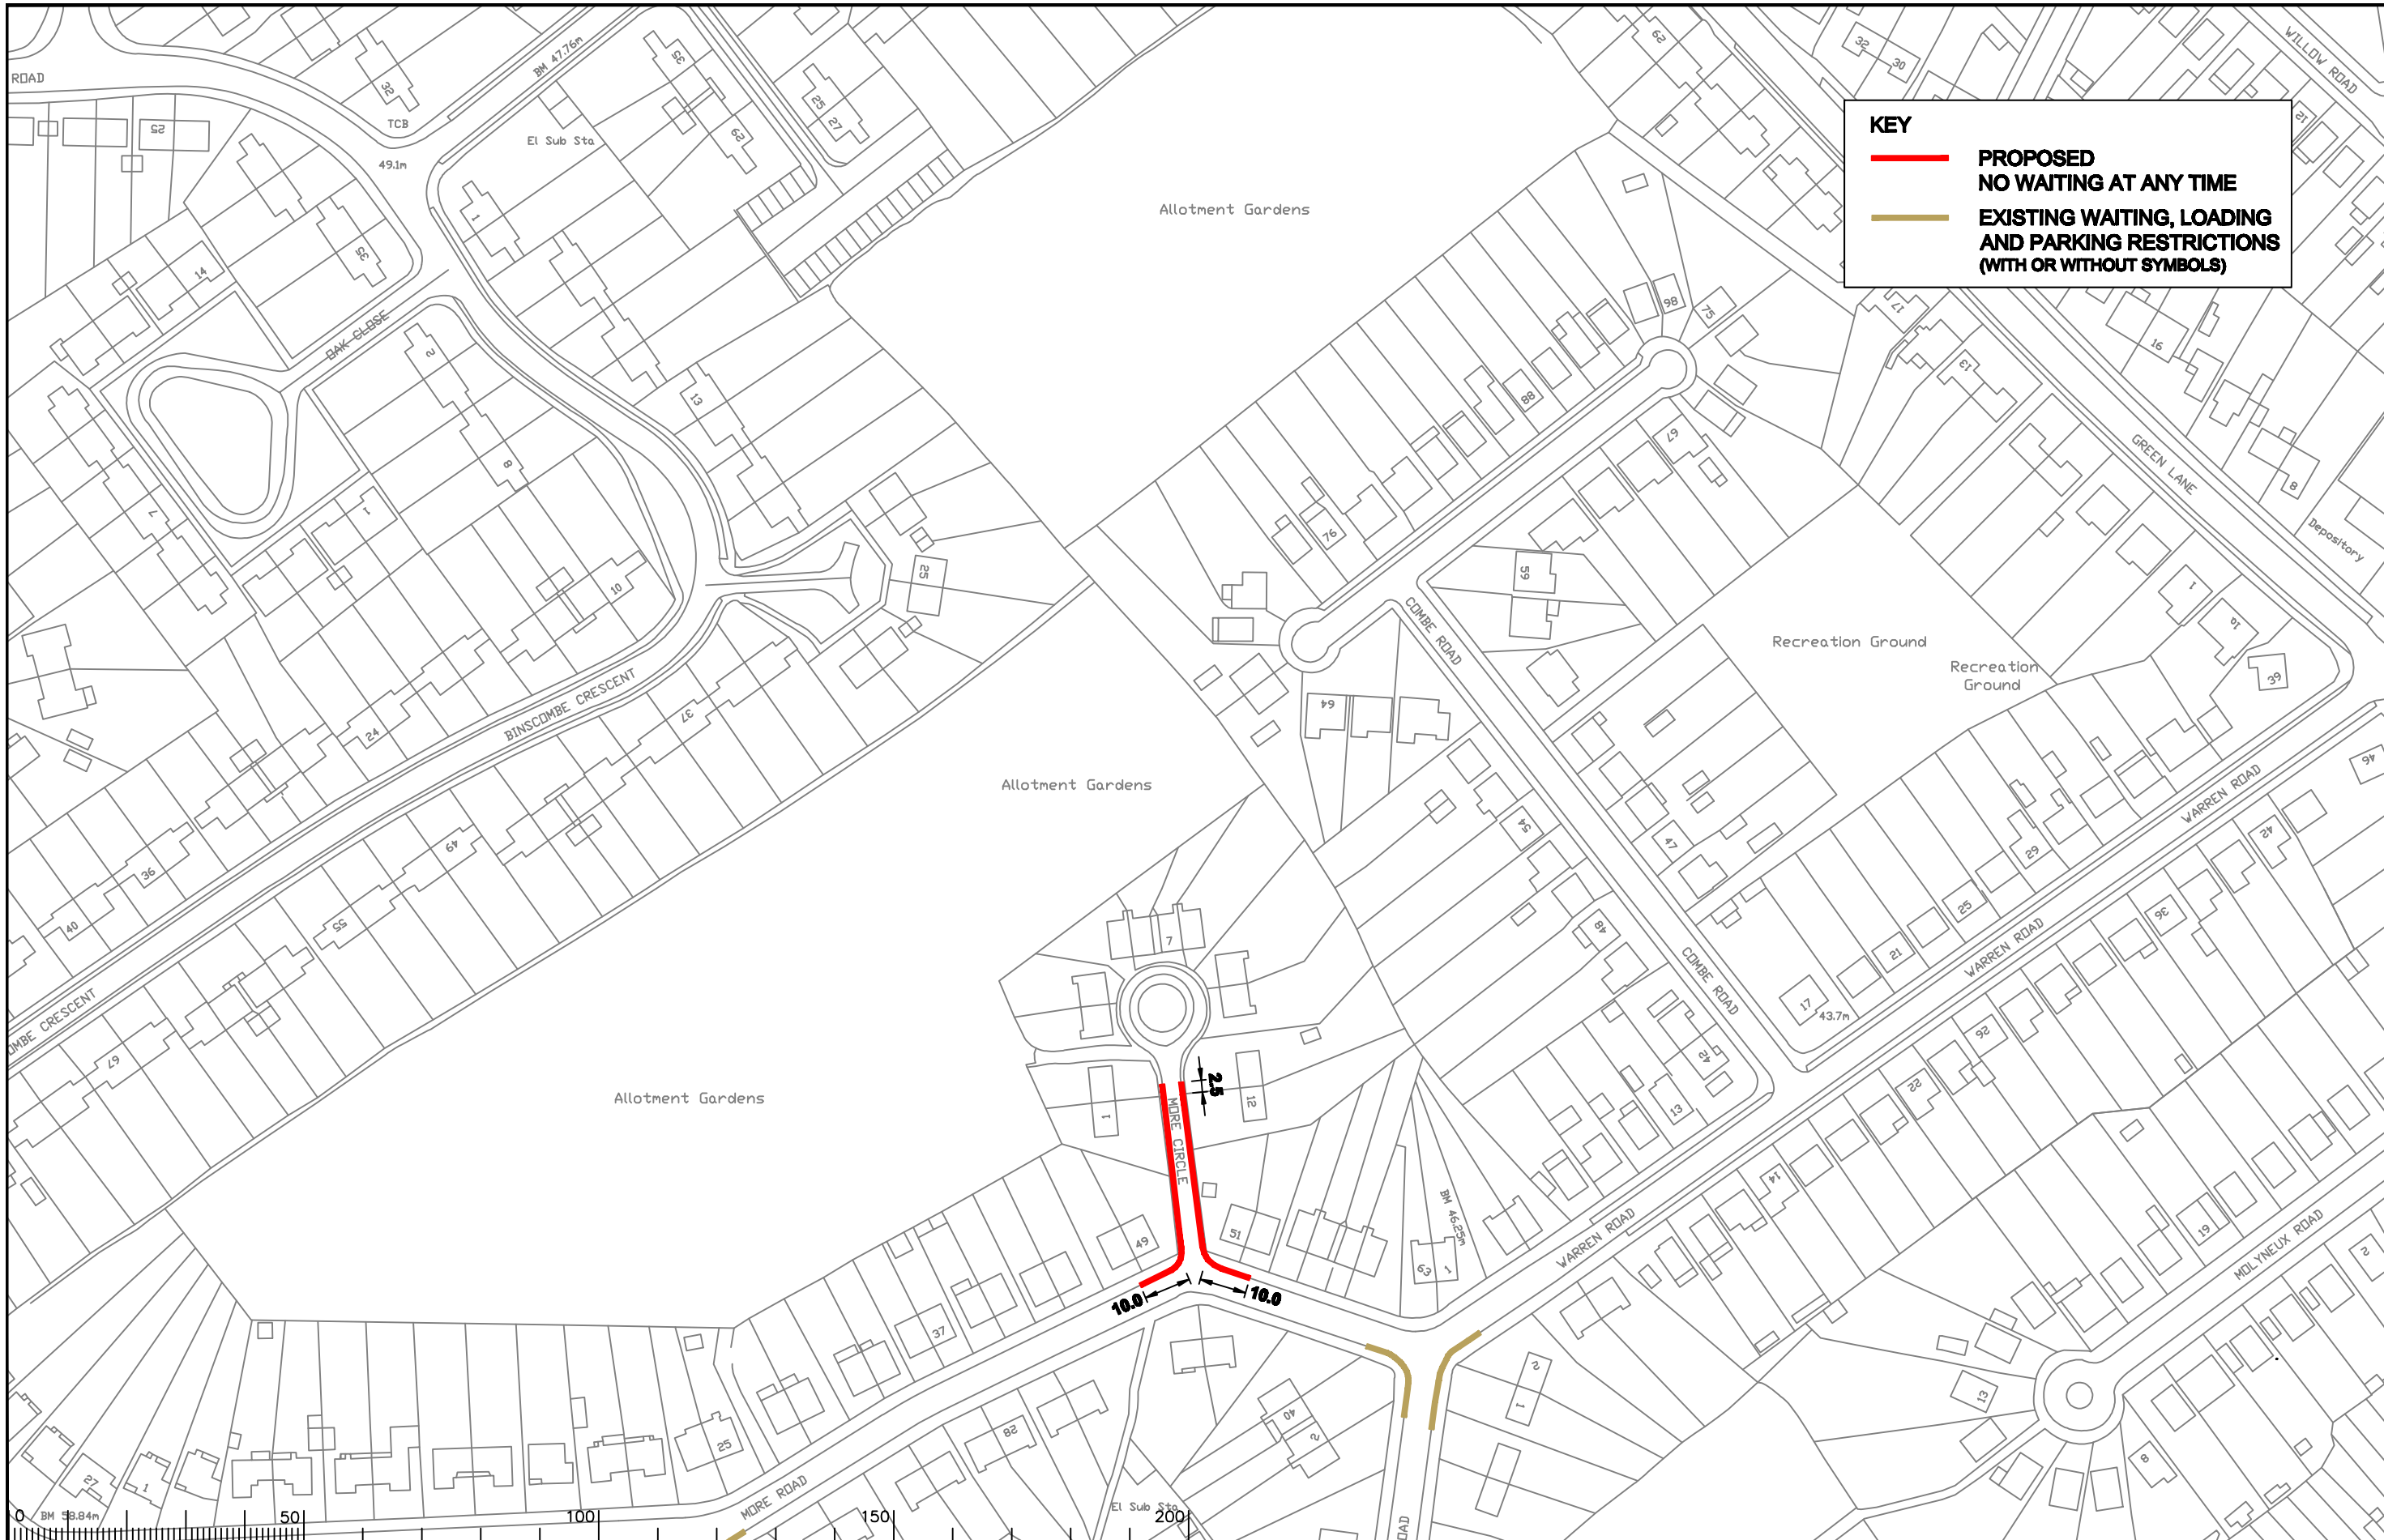

KEY

— **PROPOSED
NO WAITING AT ANY TIME**

— **EXISTING WAITING, LOADING
AND PARKING RESTRICTIONS
(WITH OR WITHOUT SYMBOLS)**

Notes

Rev.	Description	Drwn	Sig.	Date	Chkd	Sig.	Date	Appr	Sig.	Date

Drawn by	Sig.	Date	Checked by	Sig.	Date	Approved by	Sig.	Date
CAH	CAH	09.11	JAR	JAR	09.11	TPC	TPC	09.11

North Point

Based upon the Ordnance Survey mapping with the permission of the Controller of Her Majesty's Stationery Office © Crown copyright. Unauthorised reproduction infringes Crown copyright and may lead to prosecution or civil proceedings. Surrey County Council LA 078872 1998.

Project


**WAVERLEY DPE
GODALMING**

Drawing


IMPLEMENTED TRAFFIC ORDERS


SURREY
COUNTY COUNCIL
Sustainable Development

Project No. 3282/WAV
Contract Sheet No. 24125
Drawing No. 24125
Rev. -
Classification ADVERTISED

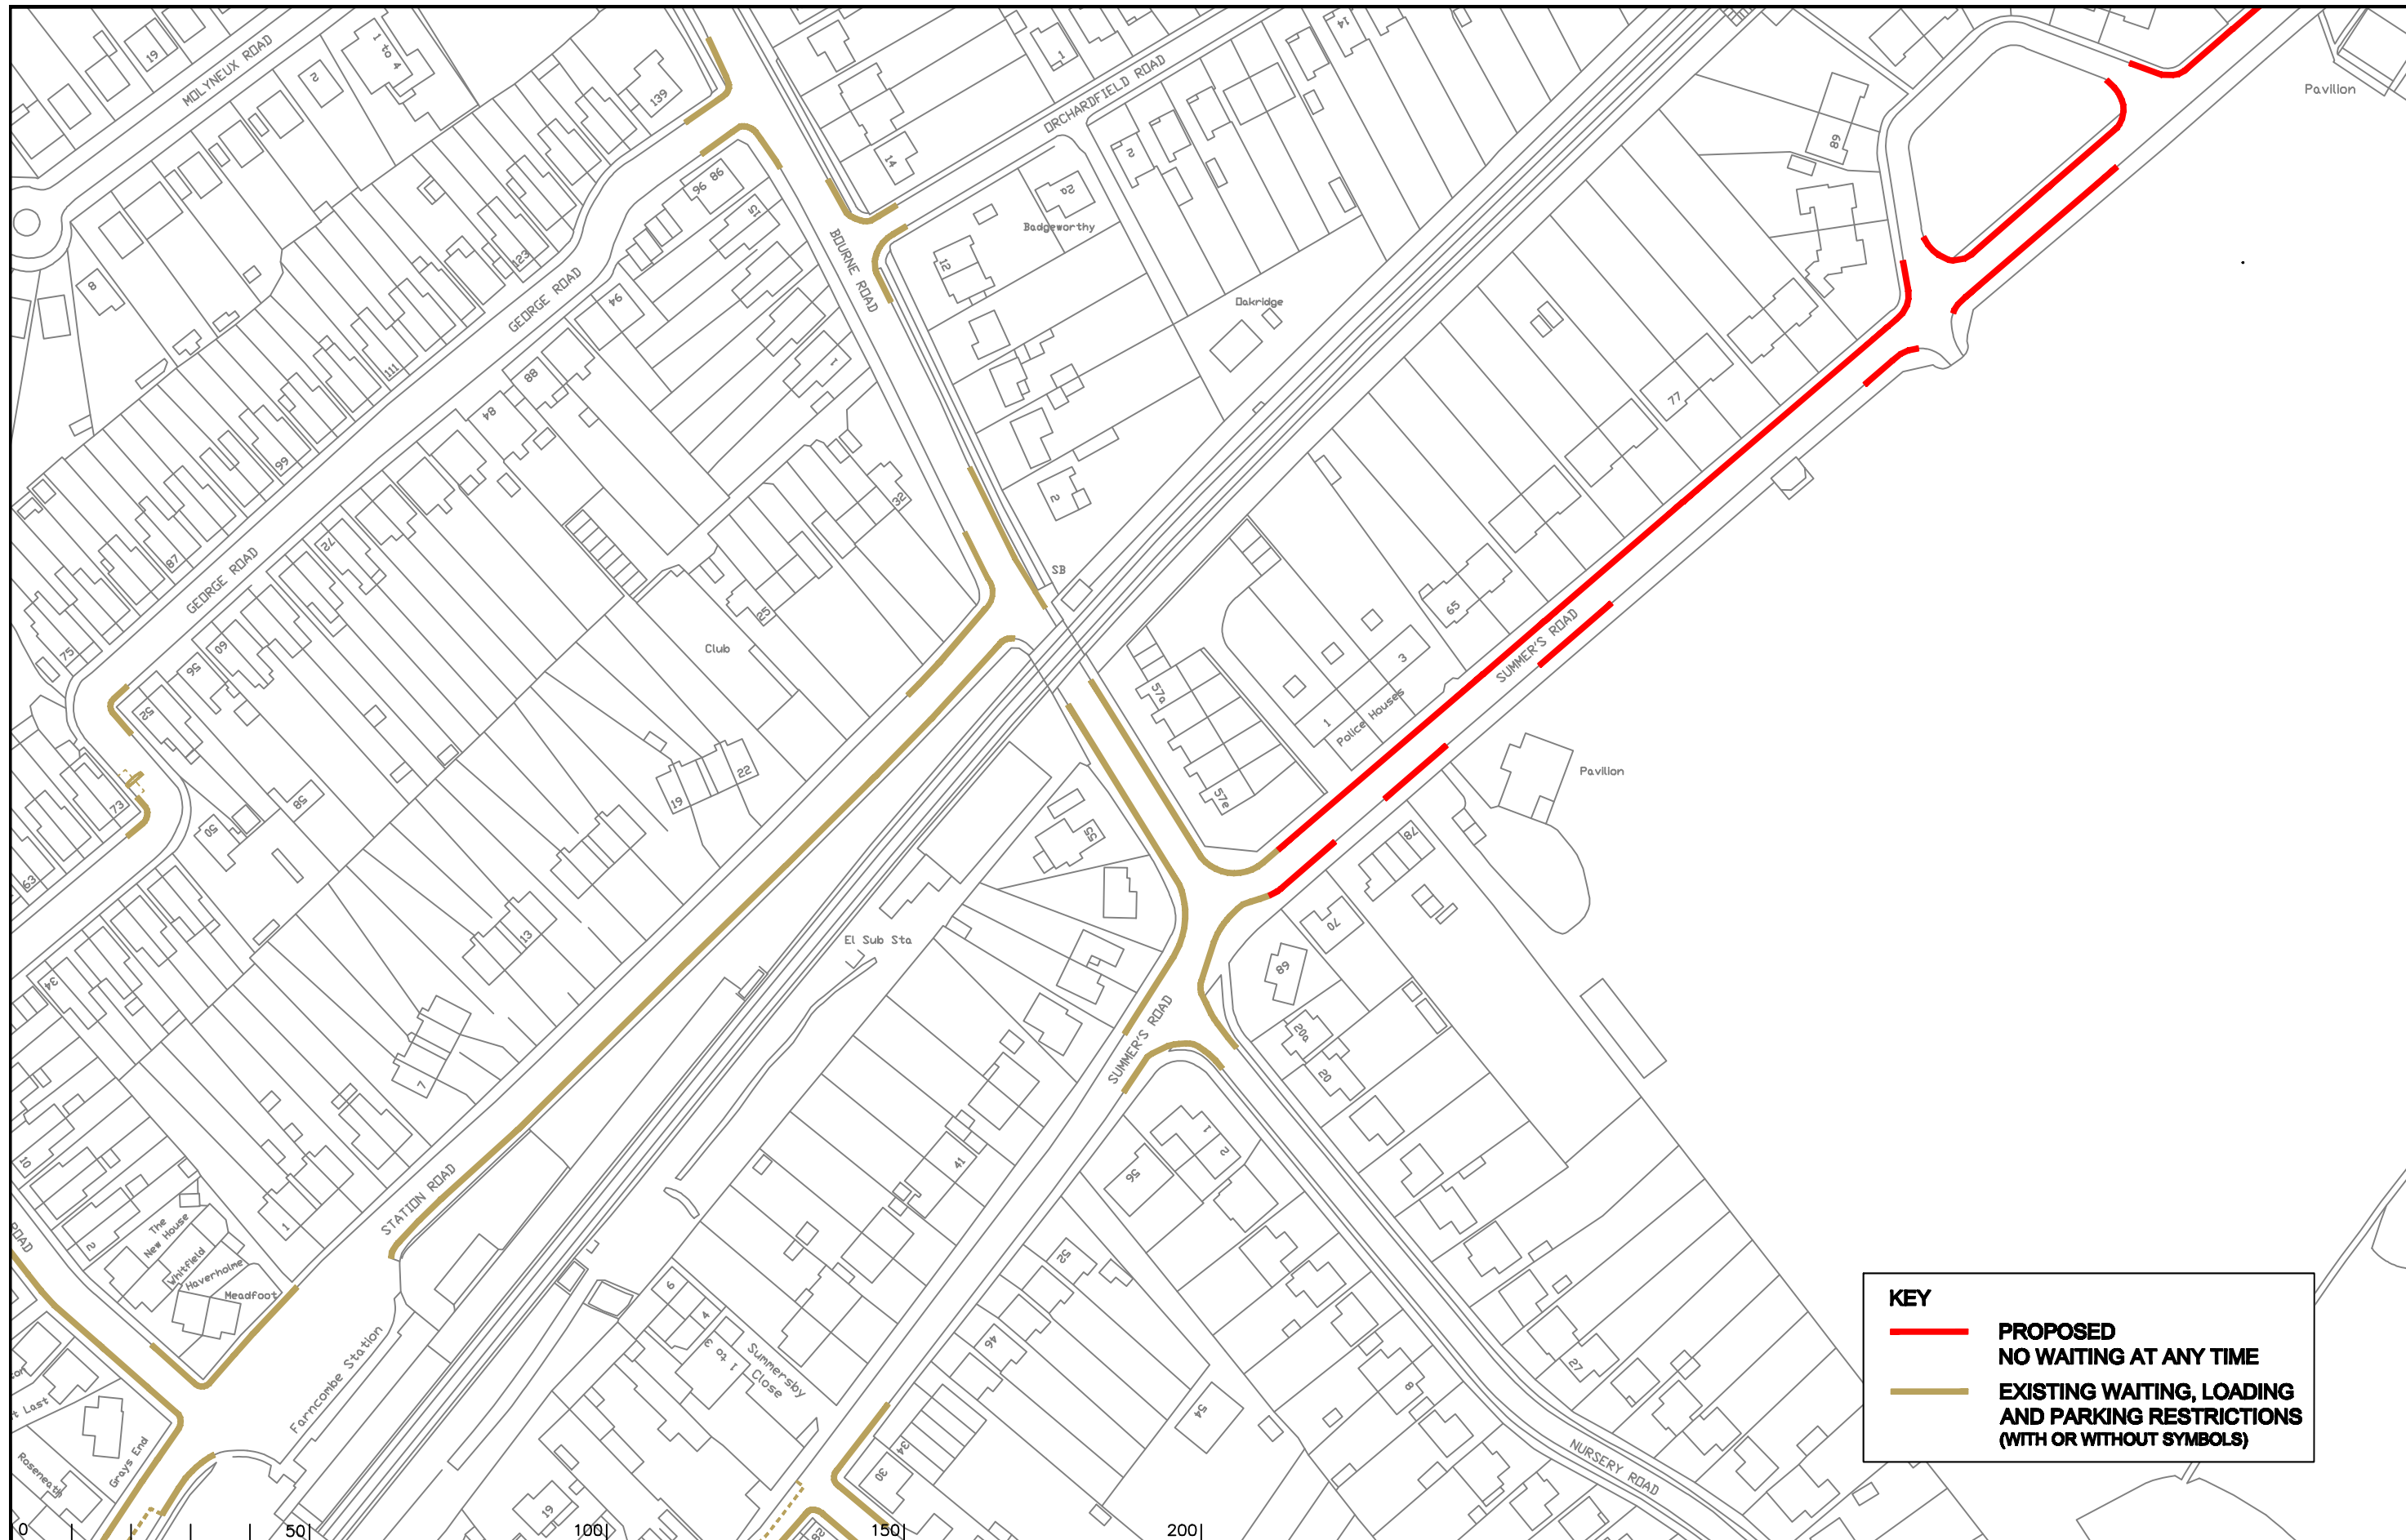

KEY

 **PROPOSED NO WAITING AT ANY TIME**

 **EXISTING WAITING, LOADING AND PARKING RESTRICTIONS (WITH OR WITHOUT SYMBOLS)**

Notes

Rev.	Description	Drwn	Sig.	Date	Chkd	Sig.	Date	Appr	Sig.	Date
A	SYMBOLS ADDED TO RESTRICTIONS	SDC	SDC	23.01.08	TPC	TPC	23.01.08	TPC	TPC	23.01.08
B	RESTRICTIONS AMENDED	CAH	CAH	09.11	JAR	JAR	09.11	TPC	TPC	09.11
C	RESTRICTIONS AMENDED	CAH	CAH	09.11	JAR	JAR	09.11	TPC	TPC	09.11

North Point

Based upon the Ordnance Survey mapping with the permission of the Controller of Her Majesty's Stationary Office © Crown copyright. Unauthorised reproduction infringes Crown copyright and may lead to prosecution or civil proceedings. Surrey County Council LA 078872 1998.

Drawn by: SDC, Sig: SDC, Date: 03.07

Checked by originator: TPC, Sig: TPC, Date: 03.07

Approved by: TPC, Sig: TPC, Date: 03.07

Project: **WAVLEY DPE GODALMING**

Contract No.: **3282/WAV**

Sheet No.: **24.093**

Rev.: **C**


Classification: **ADVERTISED**

Head of Transportation: **SURREY COUNTY COUNCIL**


Sustainable Development


Scale: 1:1250

SHEET OF

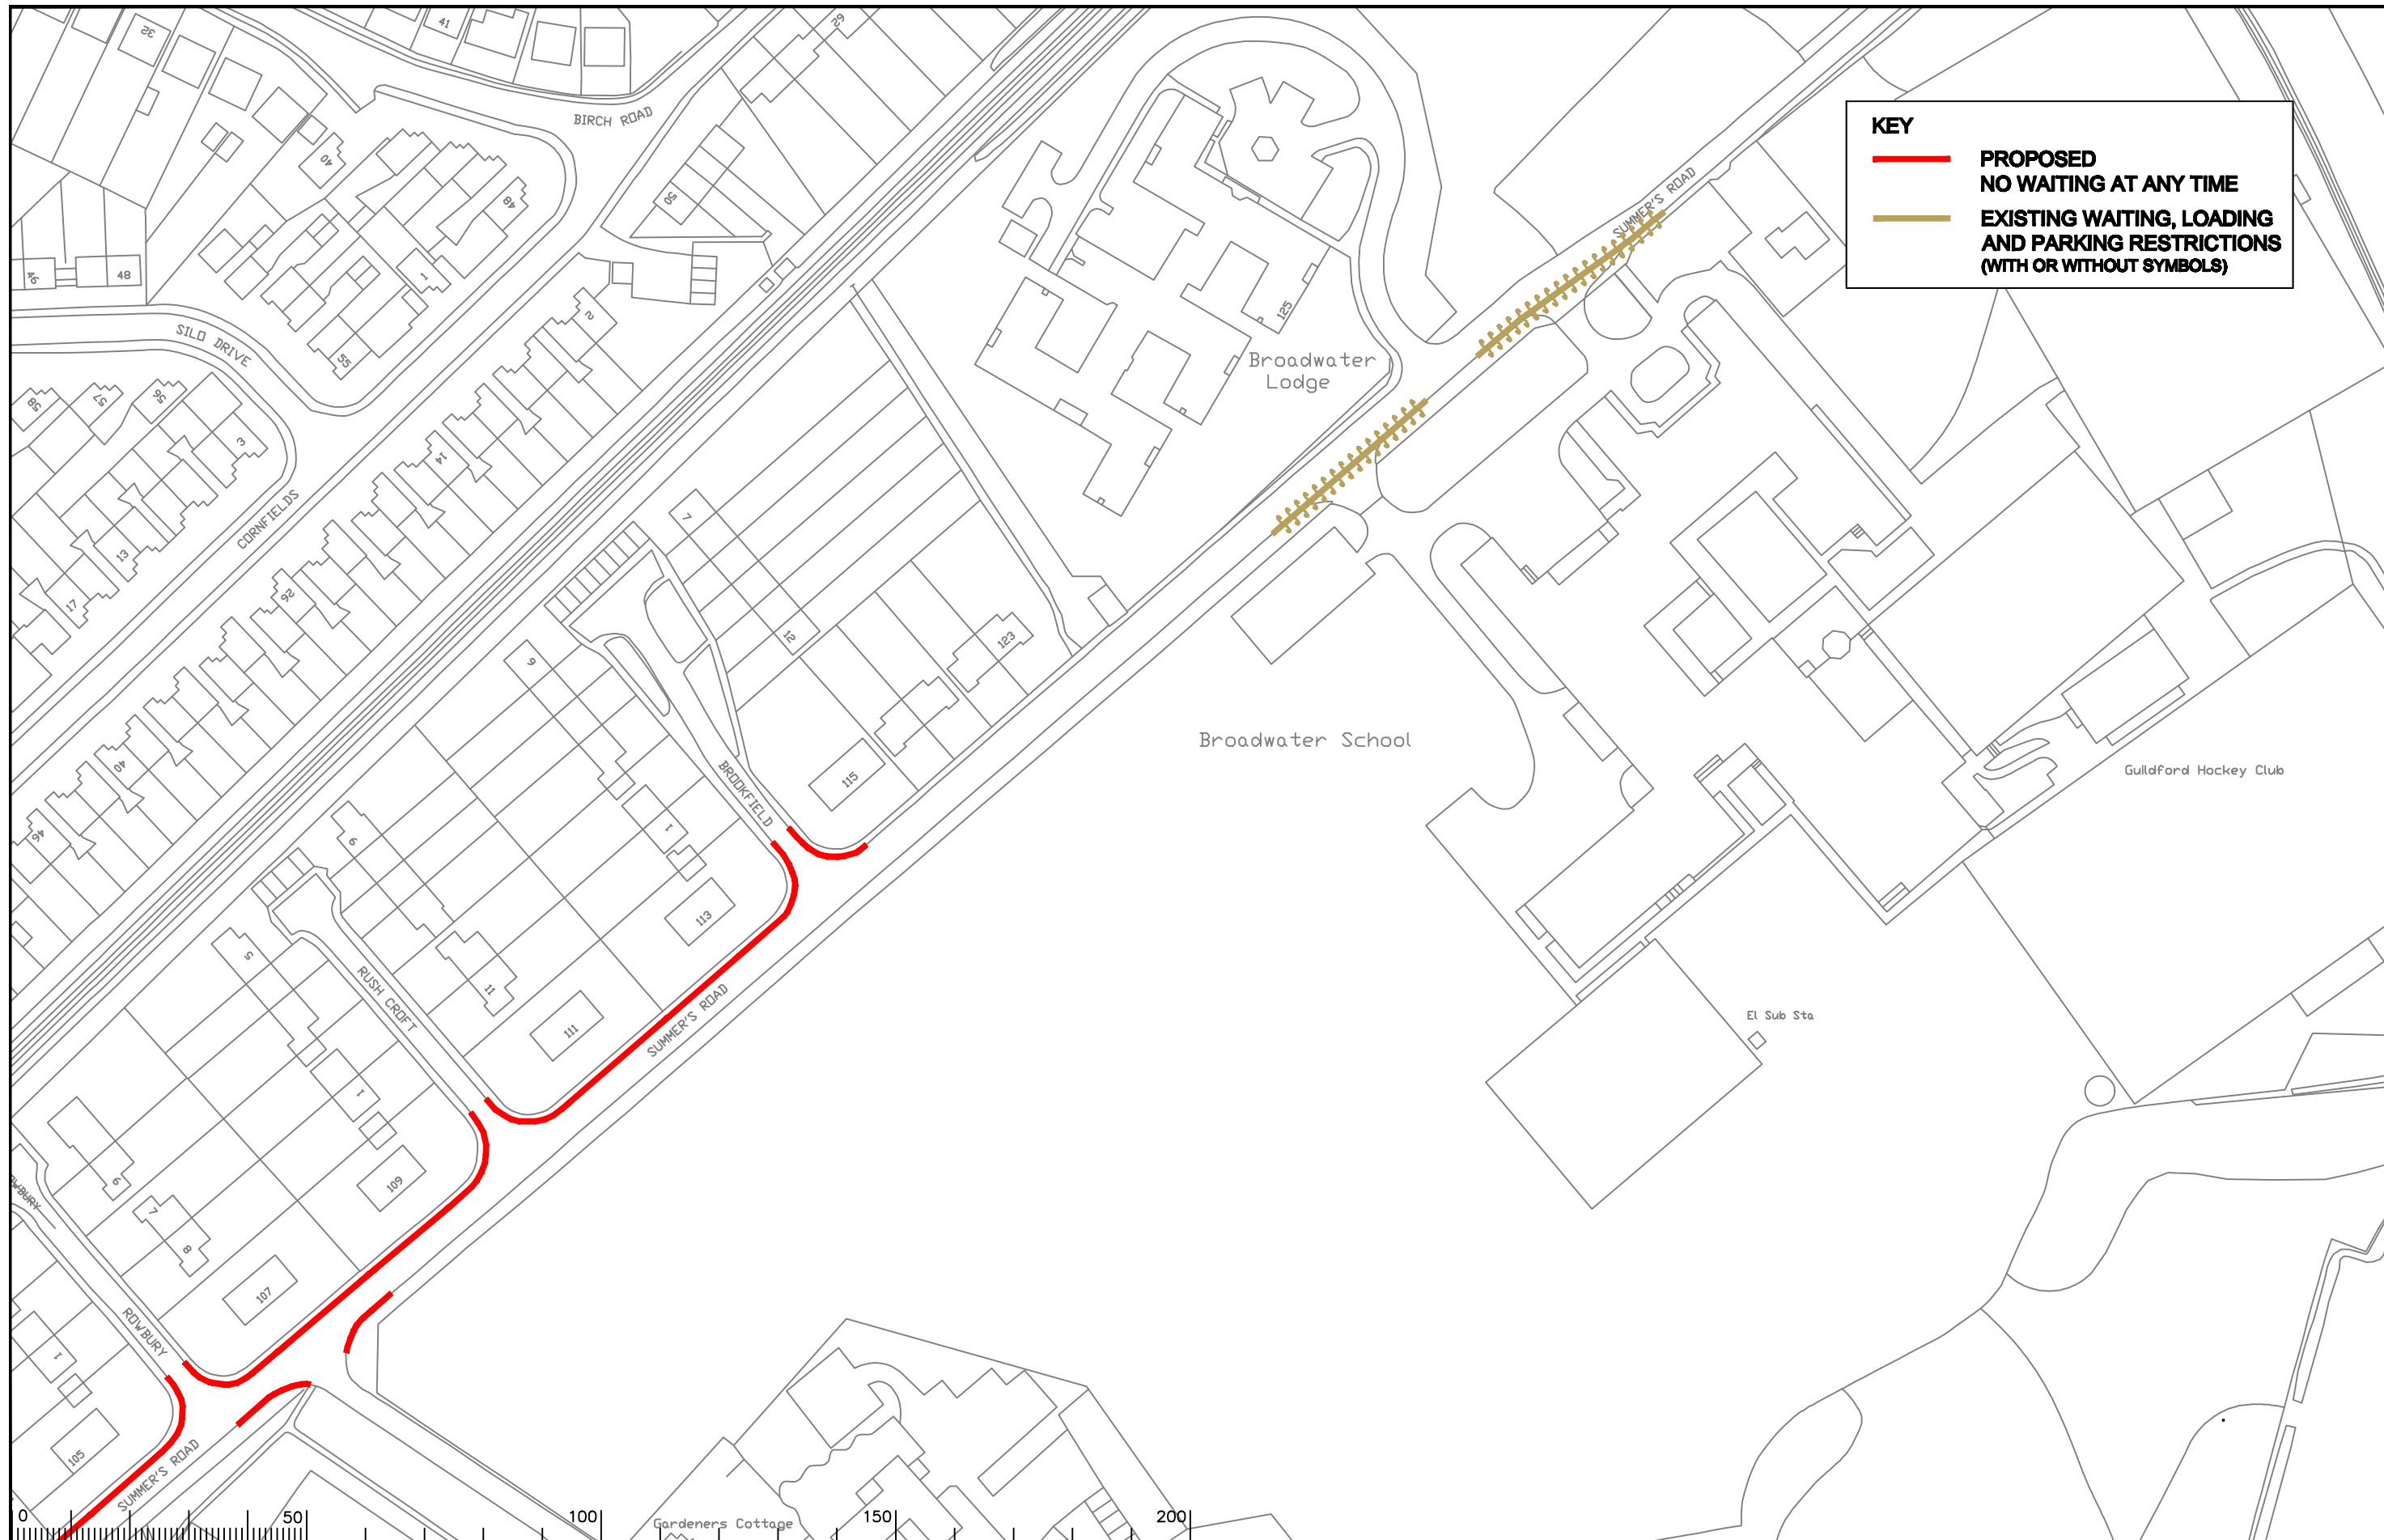

KEY


 **PROPOSED
NO WAITING AT ANY TIME**

 **EXISTING WAITING, LOADING
AND PARKING RESTRICTIONS
(WITH OR WITHOUT SYMBOLS)**

Notes

Rev.	Description	Drwn	Sig.	Date	Chkd	Sig.	Date	Appr	Sig.	Date
A	RESTRICTIONS AMENDED	CAH	CAH	09.11	JAR	JAR	09.11	TPC	TPC	09.11

North Point



Based upon the Ordnance Survey mapping with the permission of the Controller of Her Majesty's Stationery Office © Crown copyright. Unauthorised reproduction infringes Crown copyright and may lead to prosecution or civil proceedings. Surrey County Council LA 078872 1996.

Drawn by	SDC	Sig.	SDC	Date	03.07
Checked by	TPC	Sig.	TPC	Date	03.07
Approved by	ADVERTISED	Sig.	TPC	Date	03.07

Project

**WAVERLEY DPE
GODALMING**

Drawing

IMPLEMENTED TRAFFIC ORDERS

SHEET OF




SURREY
COUNTY COUNCIL
Sustainable Development

Project No.
3282/WAV

Contract Sheet No.
24095

Rev.
A

Classification
ADVERTISED

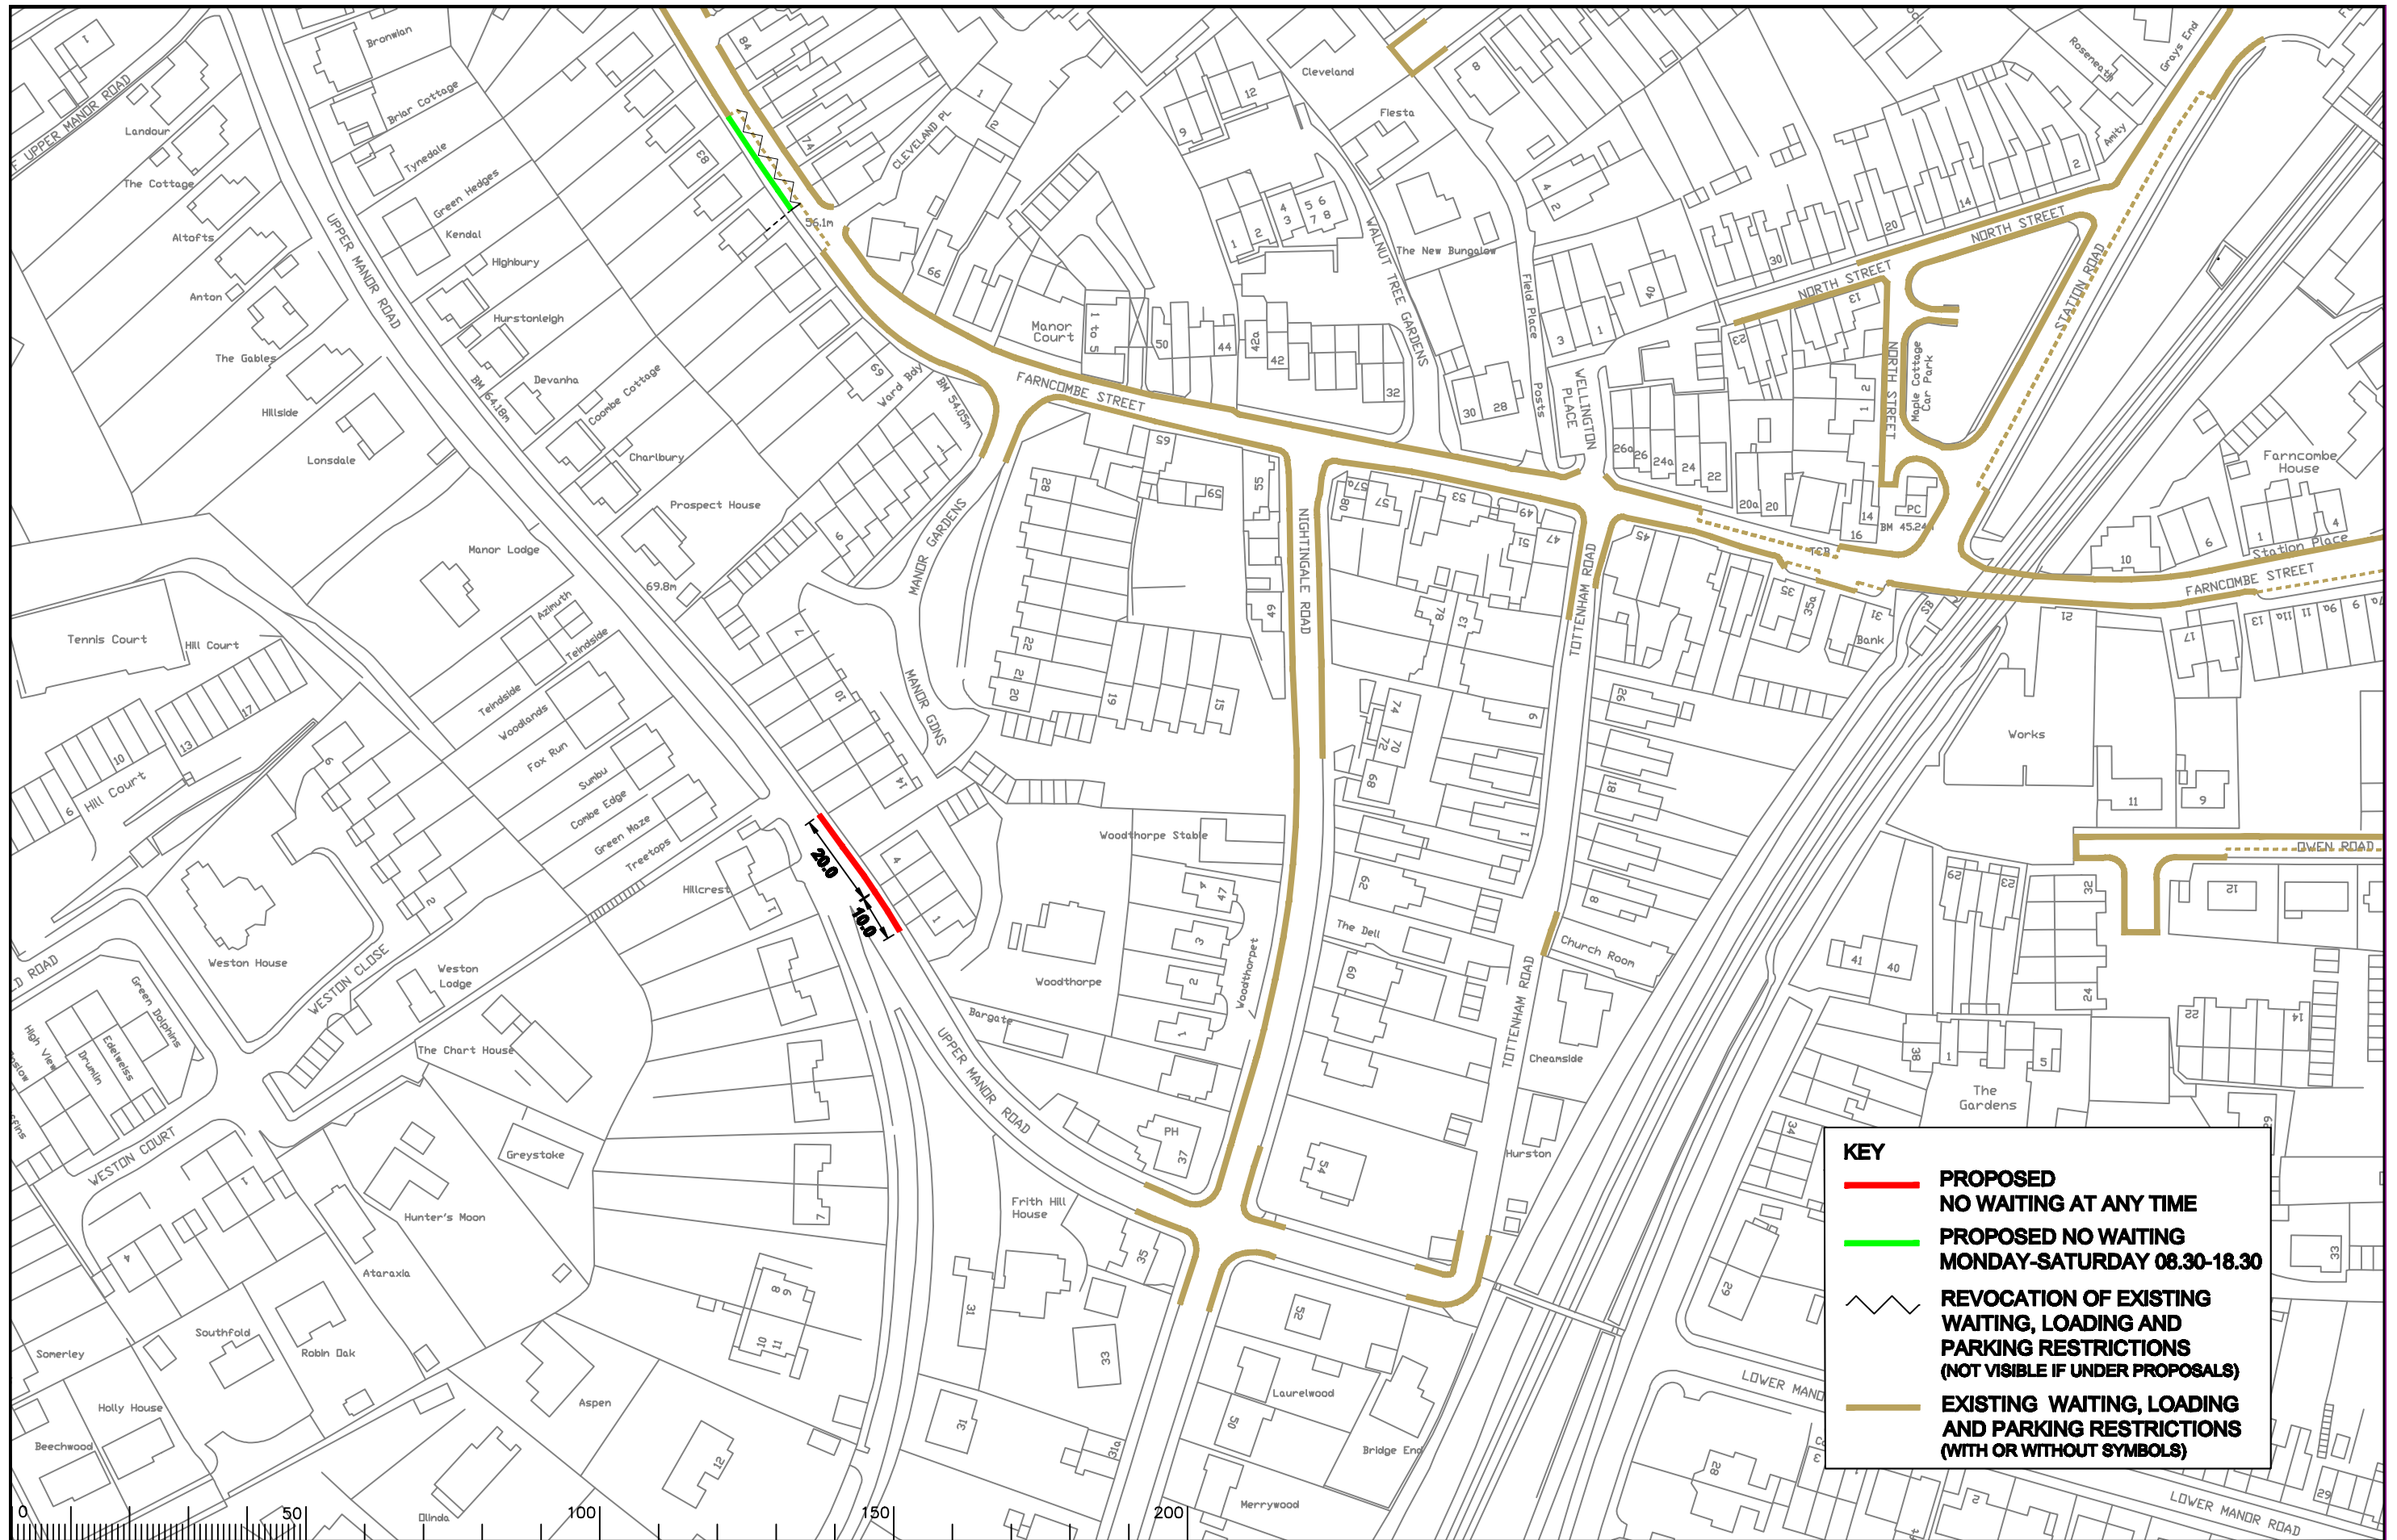

KEY

- **PROPOSED NO WAITING AT ANY TIME**
- **PROPOSED NO WAITING MONDAY-SATURDAY 08.30-18.30**
- REVOCATION OF EXISTING WAITING, LOADING AND PARKING RESTRICTIONS (NOT VISIBLE IF UNDER PROPOSALS)**
- **EXISTING WAITING, LOADING AND PARKING RESTRICTIONS (WITH OR WITHOUT SYMBOLS)**

Notes

Rev.	Description	Drwn	Sig.	Date	Chkd	Sig.	Date	Appr	Sig.	Date
A	SYMBOLS ADDED TO RESTRICTIONS	SDC	SDC	23.01.08	TPC	TPC	23.01.08	TPC	TPC	23.01.08
B	RESTRICTIONS AMENDED	CAH	CAH	09.11	JAR	JAR	09.11	TPC	TPC	09.11
C	RESTRICTIONS AMENDED	CAH	CAH	09.11	JAR	JAR	09.11	TPC	TPC	09.11

Drawn by	Sig.	Date
SDC	SDC	03.07
Checked by originator	Sig.	Date
TPC	TPC	03.07
Approved by	Sig.	Date
TPC	TPC	03.07

Project: **WAVERLEY DPE GODALMING**
IMPLEMENTED TRAFFIC ORDERS

SURREY COUNTY COUNCIL
 Sustainable Development
 Head of Transportation
 01483 210000 ext 3000

Project No: **3282/WAV**
 Contract Sheet No. **24.090**
 Rev. **C**
 Classification: **ADVERTISED**