

**KEY**

— **PROPOSED NO WAITING AT ANY TIME**

— **EXISTING WAITING, LOADING AND PARKING RESTRICTIONS (WITH OR WITHOUT SYMBOLS)**

Notes

Rev.	Description	Drwn	Sig.	Date	Chkd	Sig.	Date	Appr	Sig.	Date

North Point

Drawn by	CAH	Sig.	CAH	Date	09.11
Checked by originator	JAR	Sig.	JAR	Date	09.11
Approved by	TPC	Sig.	TPC	Date	09.11

Project


**WAVERLEY DPE  
GODALMING**

**IMPLEMENTED TRAFFIC ORDERS**

SHEET OF

**SURREY COUNTY COUNCIL**  
Sustainable Development

Project No. 3282/WAV  
Contract Sheet No. 24124  
Rev. -  
Classification: ADVERTISED

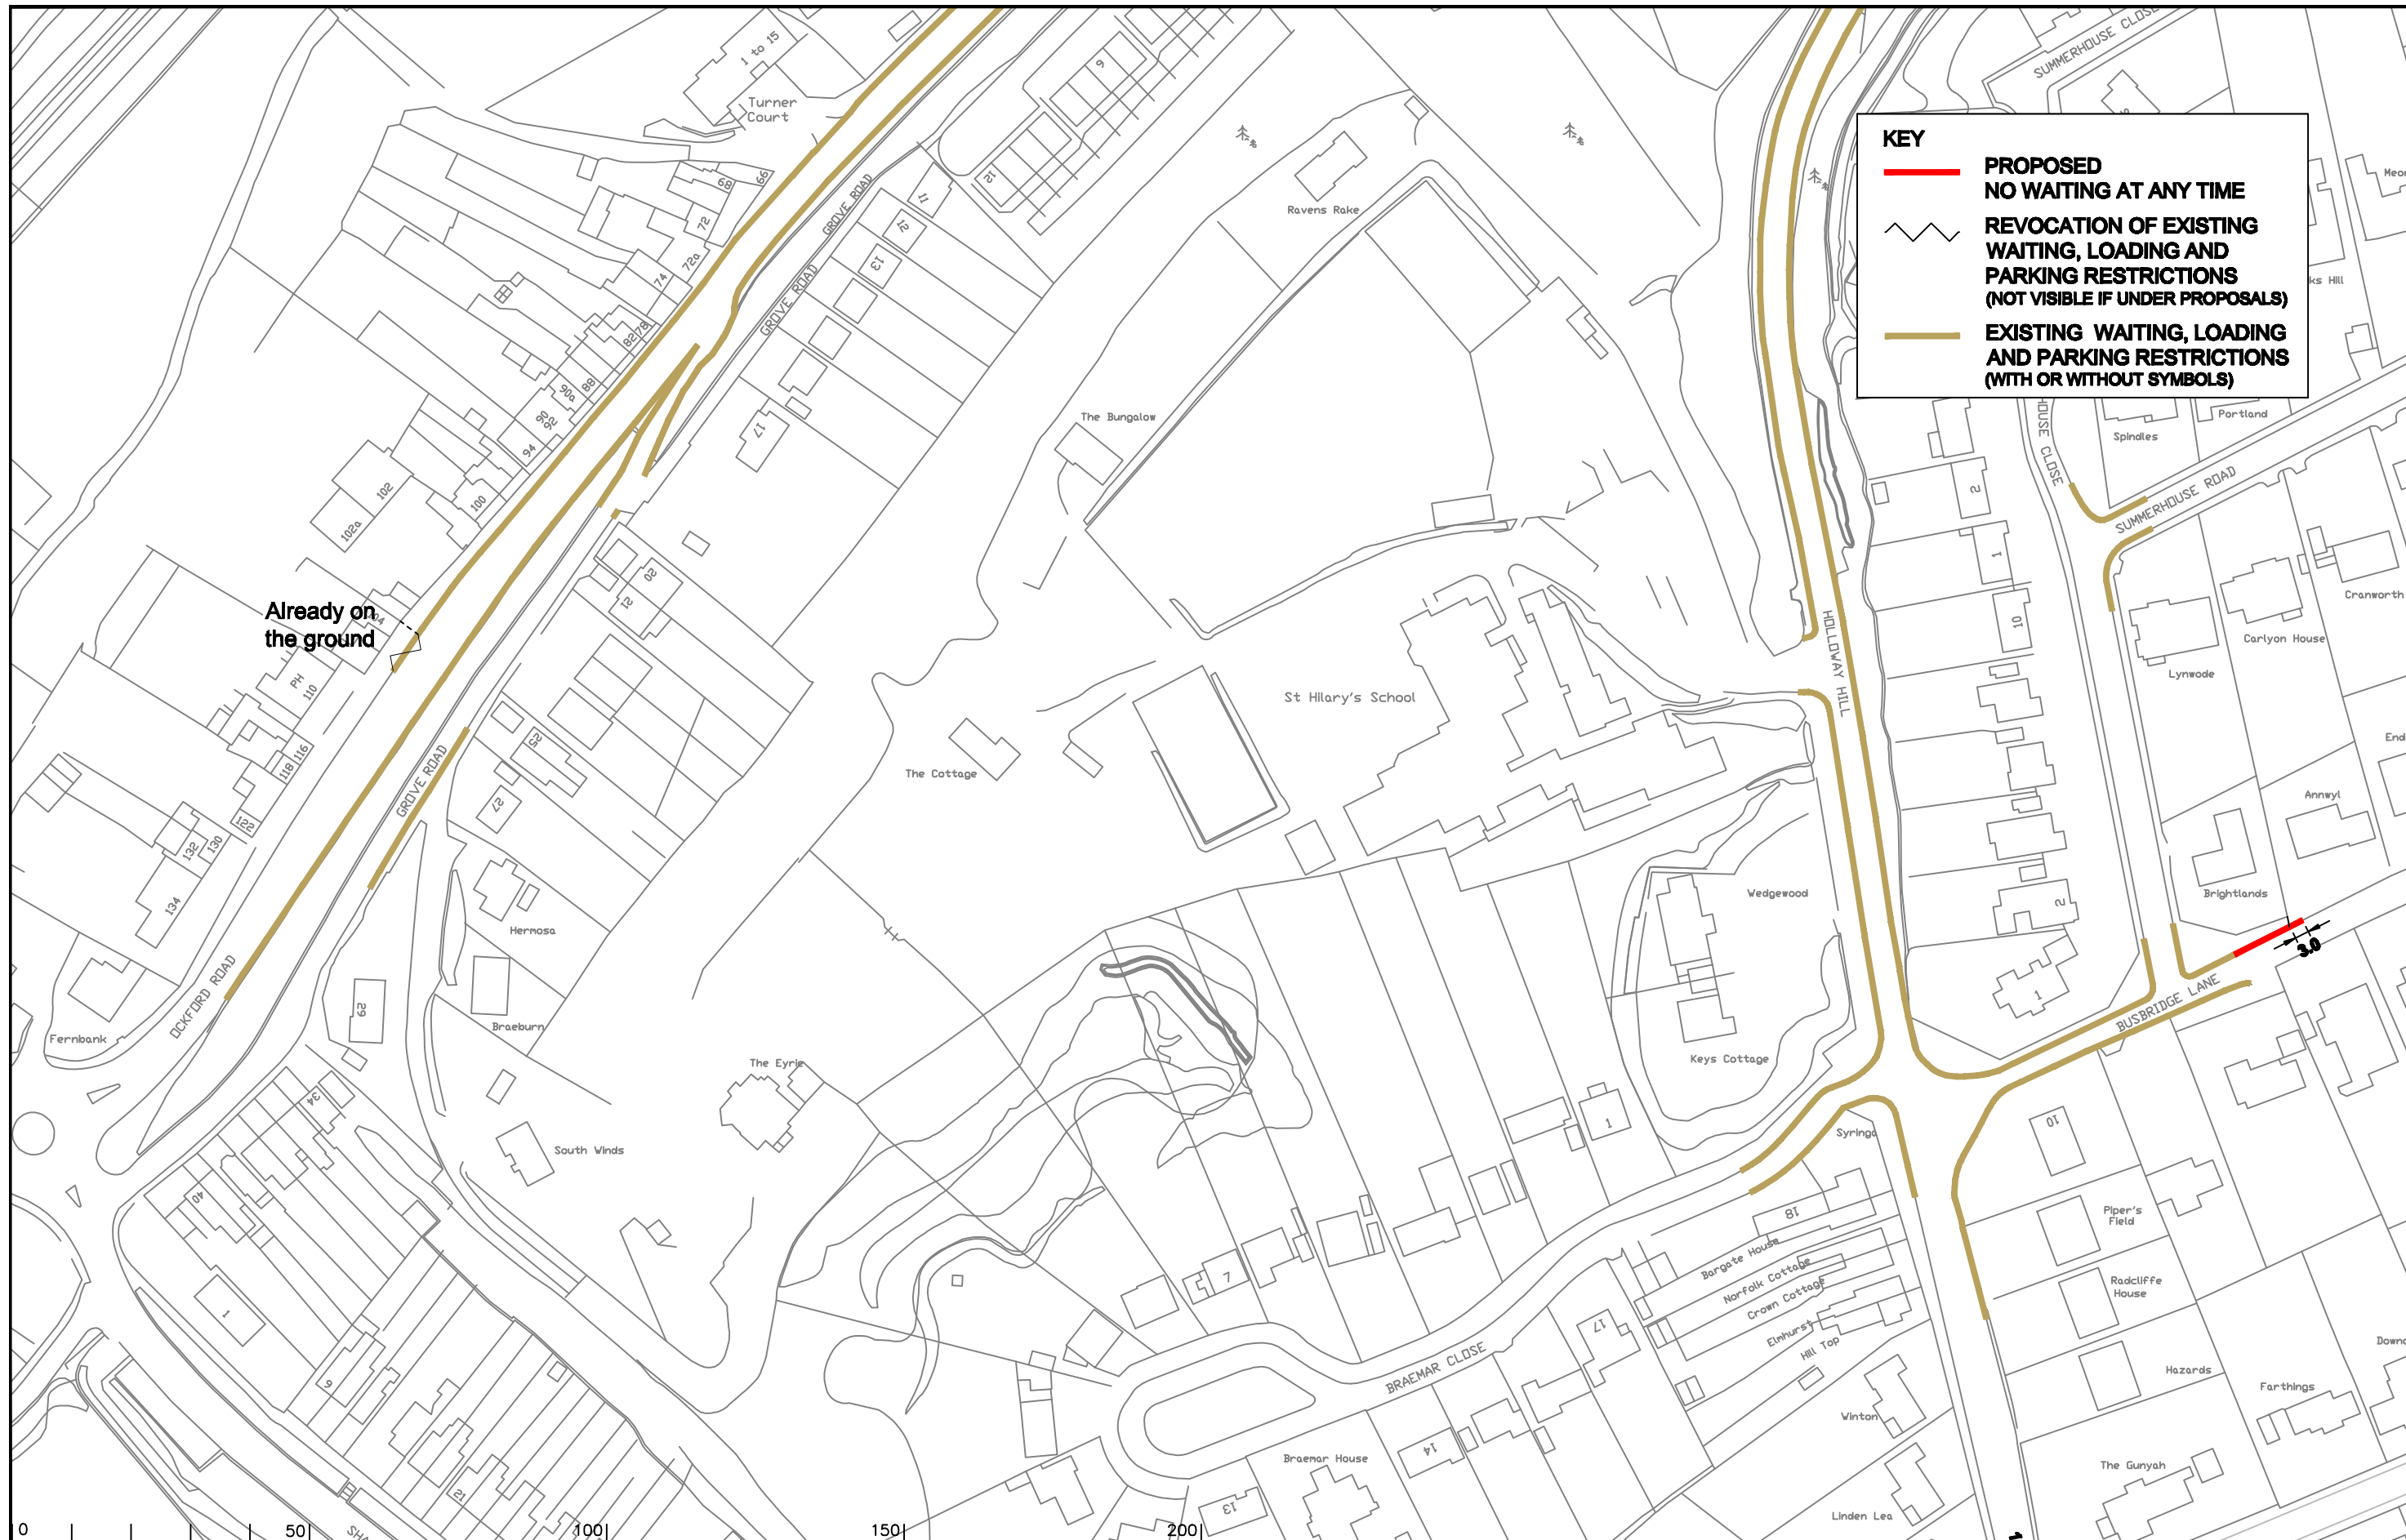

**KEY**

- **PROPOSED NO WAITING AT ANY TIME**
- ~ **REVOCAION OF EXISTING WAITING, LOADING AND PARKING RESTRICTIONS (NOT VISIBLE IF UNDER PROPOSALS)**
- **EXISTING WAITING, LOADING AND PARKING RESTRICTIONS (WITH OR WITHOUT SYMBOLS)**

Already on the ground

Notes

Rev.	Description	Drwn	Sig.	Date	Chkd	Sig.	Date	Appr	Sig.	Date
A	RESTRICTIONS AMENDED	CAH	CAH	OCT 09	JAR	JAR	OCT 09	TPC	TPC	OCT 09
B	RESTRICTIONS AMENDED	CAH	CAH	09.11	JAR	JAR	09.11	TPC	TPC	09.11

Rev.	Description	Drwn	Sig.	Date	Chkd	Sig.	Date	Appr	Sig.	Date
A	RESTRICTIONS AMENDED	CAH	CAH	OCT 09	JAR	JAR	OCT 09	TPC	TPC	OCT 09
B	RESTRICTIONS AMENDED	CAH	CAH	09.11	JAR	JAR	09.11	TPC	TPC	09.11

North Point

Drawn by	SDC	Sig.	SDC	Date	03.07
Checked by	TPC	Sig.	TPC	Date	03.07
Approved by	TPC	Sig.	TPC	Date	03.07

Project  
**WAVERLEY DPE  
GODALMING**  
Drawing  
**IMPLEMENTED TRAFFIC ORDERS**

**SURREY**  
COUNTY COUNCIL  
Sustainable Development  
Head of Transportation  
24.10.11  
011 253 2222

Project No.  
**3282/WAV**

Contract Sheet No.  
**24073**

Rev.  
**B**


Classification  
**ADVERTISED**


SHEET OF





**KEY**

 **PROPOSED  
NO WAITING AT ANY TIME**

 **EXISTING WAITING, LOADING  
AND PARKING RESTRICTIONS  
(WITH OR WITHOUT SYMBOLS)**

Notes

Rev.	Description	Drwn	Sig.	Date	Chkd	Sig.	Date	Appr	Sig.	Date
A	SYMBOLS ADDED TO RESTRICTIONS	SDC	SDC	23.01.08	TPC	TPC	23.01.08	TPC	TPC	23.01.08
B	RESTRICTIONS AMENDED	CAH	CAH	06.10	JAR	JAR	06.10	TPC	TPC	06.10
C	RESTRICTIONS ADDED/AMENDED	CAH	CAH	06.10	JAR	JAR	06.10	TPC	TPC	06.10
D	RESTRICTIONS AMENDED	CAH	CAH	09.11	JAR	JAR	09.11	TPC	TPC	09.11

North Point

Based upon the Ordnance Survey mapping with the permission of the Controller of Her Majesty's Stationery Office. © Crown copyright. Unauthorised reproduction infringes Crown copyright and may lead to prosecution or civil proceedings. Surrey County Council LA 078872 1996.

Drawn by: SDC, Sig: SDC, Date: 03.07

Checked by originator: TPC, Sig: TPC, Date: 03.07

Approved by: TPC, Sig: TPC, Date: 03.07

Project: **WAVLEY DPE  
GODALMING**

Drawing: **IMPLEMENTED TRAFFIC ORDERS**

SHEET OF

 **SURREY**  
COUNTY COUNCIL  
Sustainable Development

Project No: **3282/WAV**

Contract Sheet No. **24076**

Rev. **D**


Classification: **ADVERTISED**








**KEY**


 **REVOCAION OF EXISTING WAITING, LOADING AND PARKING RESTRICTIONS (NOT VISIBLE IF UNDER PROPOSALS)**

 **EXISTING WAITING, LOADING AND PARKING RESTRICTIONS (WITH OR WITHOUT SYMBOLS)**

Notes

Rev.	Description	Drwn	Sig.	Date	Chkd	Sig.	Date	Appr	Sig.	Date
A	SYMBOLS ADDED TO RESTRICTIONS	SDC	SDC	23.01.08	TPC	TPC	23.01.08	TPC	TPC	23.01.08
B	RESTRICTIONS AMENDED	CAH	CAH	OCT 09	JAR	JAR	OCT 09	TPC	TPC	OCT 09
C	RESTRICTIONS AMENDED	CAH	CAH	09.11	JAR	JAR	09.11	TPC	TPC	09.11

North Point



Based upon the Ordnance Survey mapping with the permission of the Controller of Her Majesty's Stationary Office © Crown copyright. Unauthorised reproduction infringes Crown copyright and may lead to prosecution or civil proceedings. Surrey County Council LA 078872 1996.

Drawn by	SDC	Sig.	SDC	Date	03.07
Checked by originator	TPC	Sig.	TPC	Date	03.07
Approved by	TPC	Sig.	TPC	Date	03.07

Project

**WAVERLEY DPE  
GODALMING**

Drawing

**IMPLEMENTED TRAFFIC ORDERS**

SHEET OF




**SURREY**  
COUNTY COUNCIL  
Sustainable Development

Project No. 3282/WAV


Contract Sheet No. 24071


Rev. C

Classification: ADVERTISED

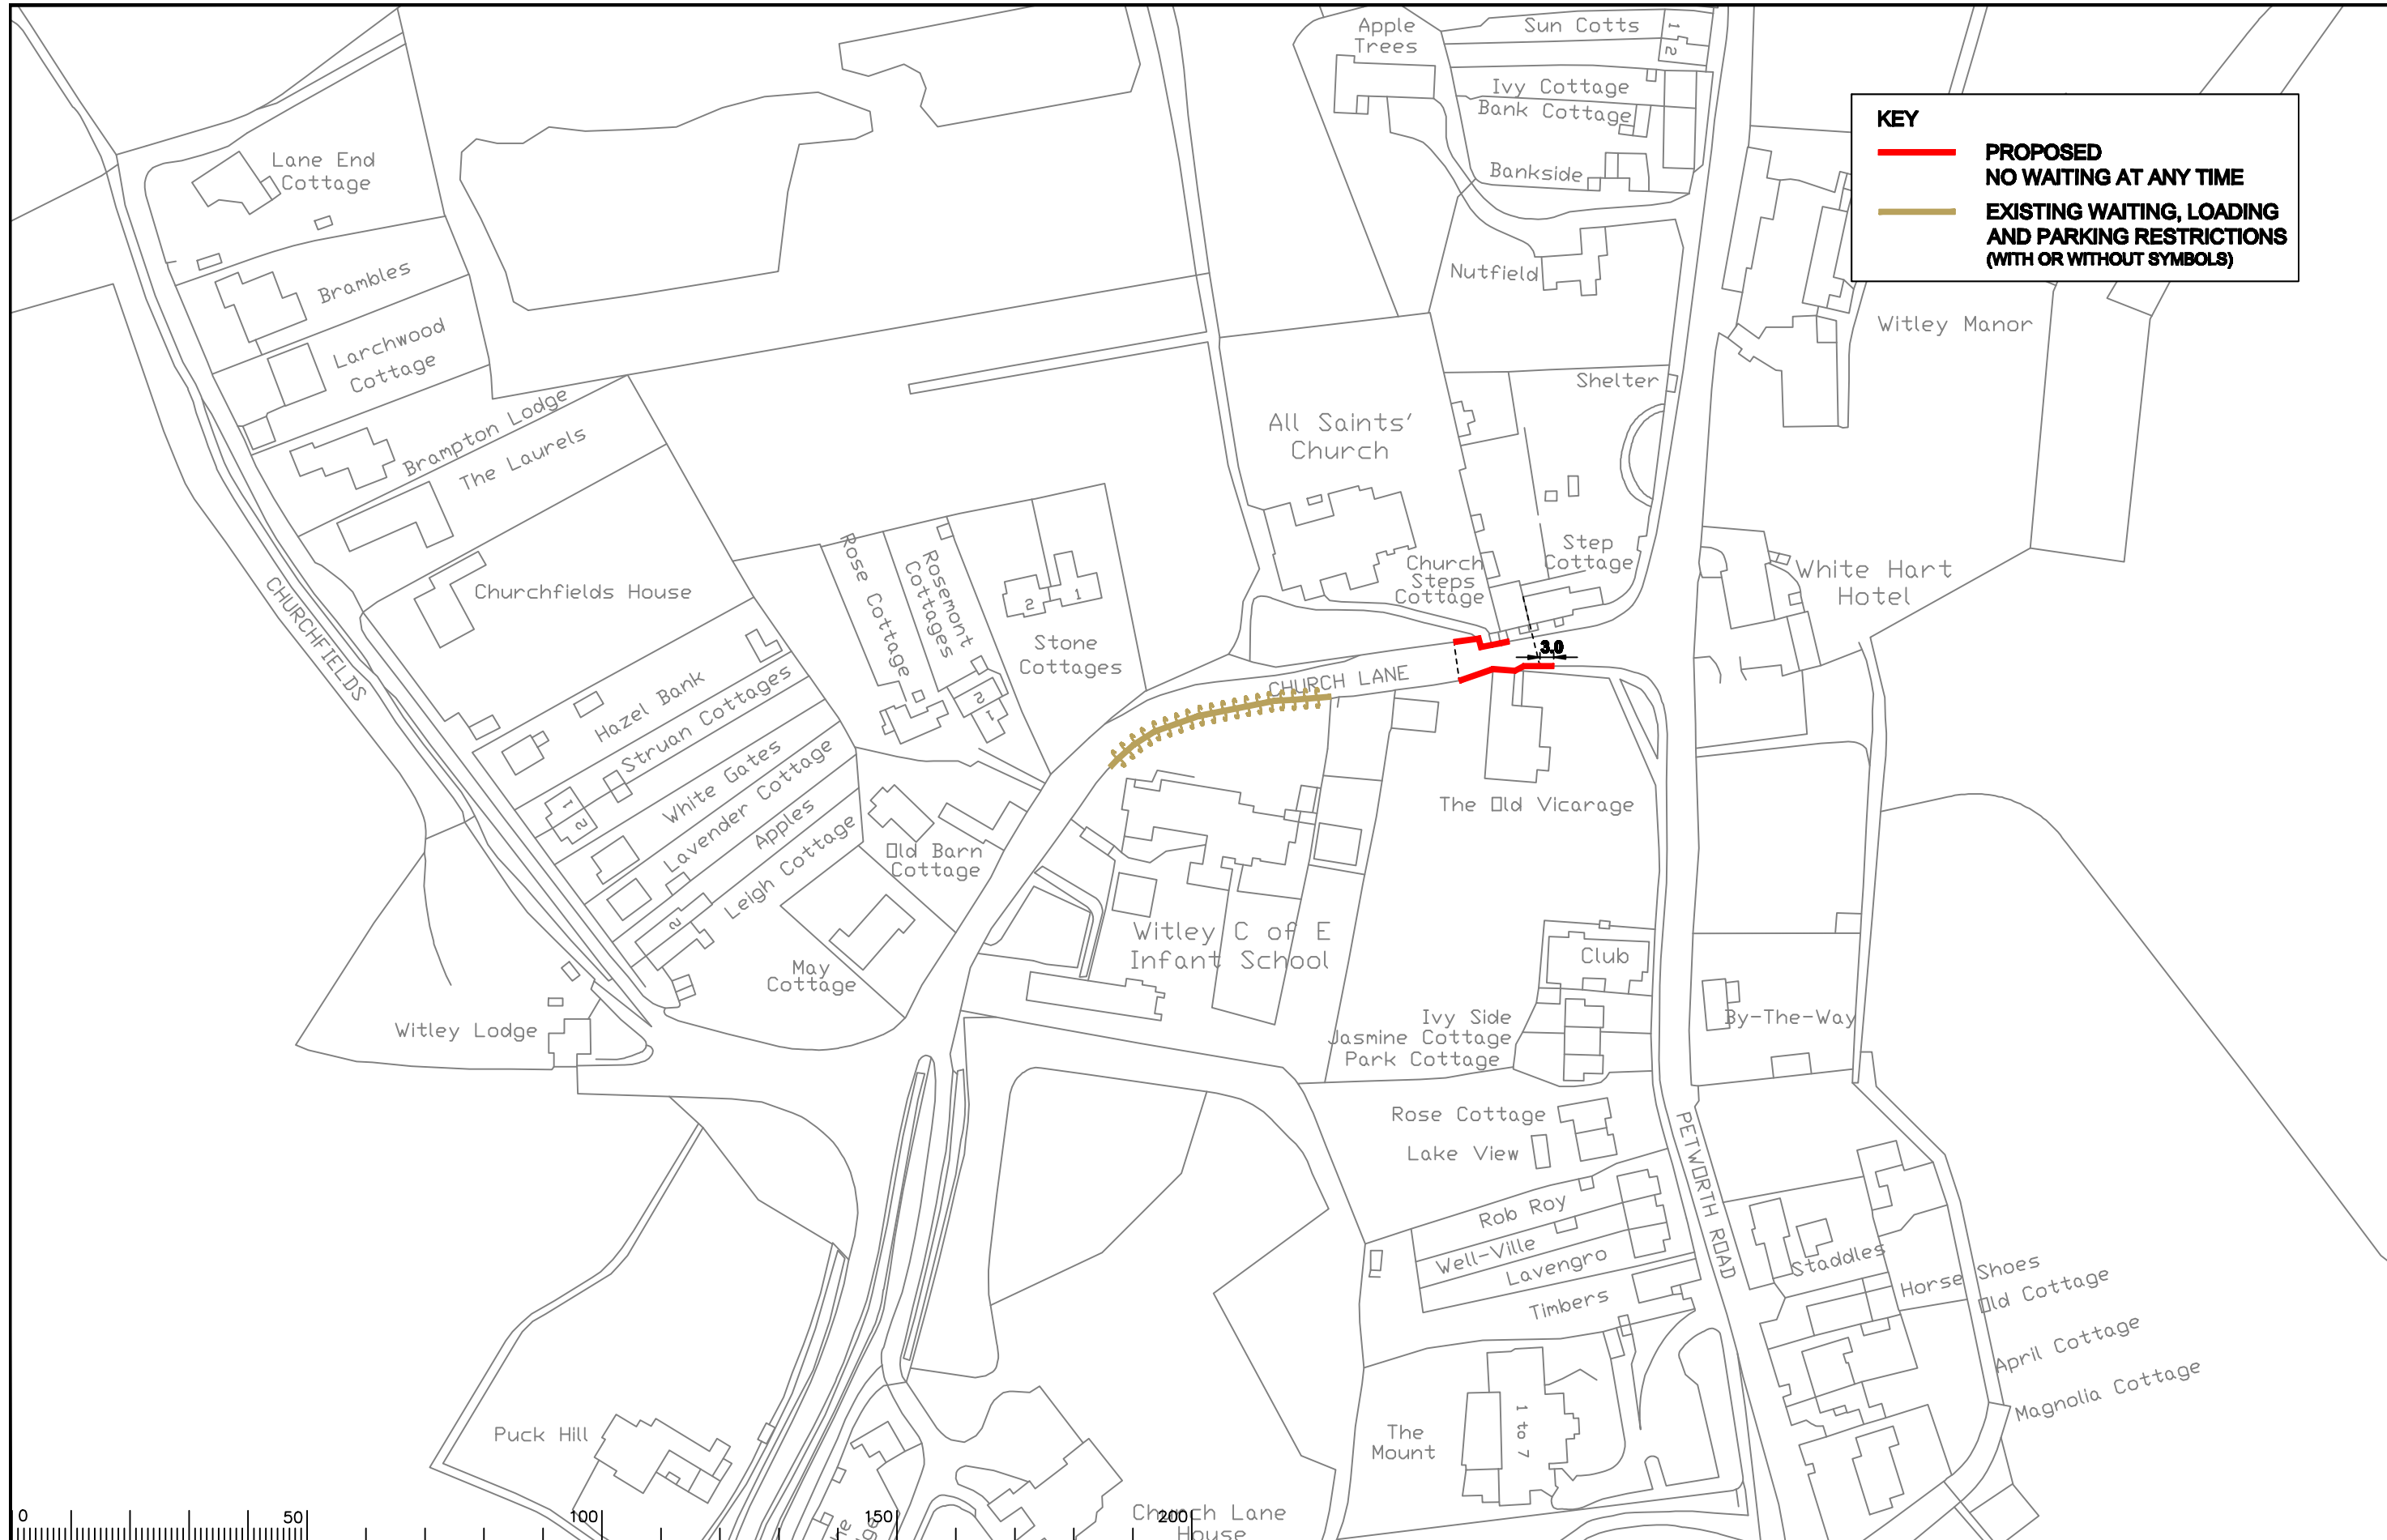

**KEY**

 **PROPOSED NO WAITING AT ANY TIME**

 **EXISTING WAITING, LOADING AND PARKING RESTRICTIONS (WITH OR WITHOUT SYMBOLS)**

Notes

Rev.	Description	Drwn	Sig.	Date	Chkd	Sig.	Date	Appr	Sig.	Date
A	RESTRICTIONS AMENDED	CAH	CAH	09.11	JAR	JAR	09.11	TPC	TPC	09.11

North Point

Based upon the Ordnance Survey mapping with the permission of the Controller of Her Majesty's Stationery Office © Crown copyright. Unauthorised reproduction infringes Crown copyright and may lead to prosecution or civil proceedings. Surrey County Council LA 078872 1996.

Drawn by	Sig.	Date
SDC	SDC	03.07
Checked by originator	Sig.	Date
TPC	TPC	03.07
Approved by	Sig.	Date
TPC	TPC	03.07

Project


**WAVERLEY DPE WITLEY**

**IMPLEMENTED TRAFFIC ORDERS**

Drawing

 **SURREY COUNTY COUNCIL**  
Sustainable Development

Project No. 3282/WAV  
Contract Sheet No. 24062  
Rev. A  
Classification: ADVERTISED

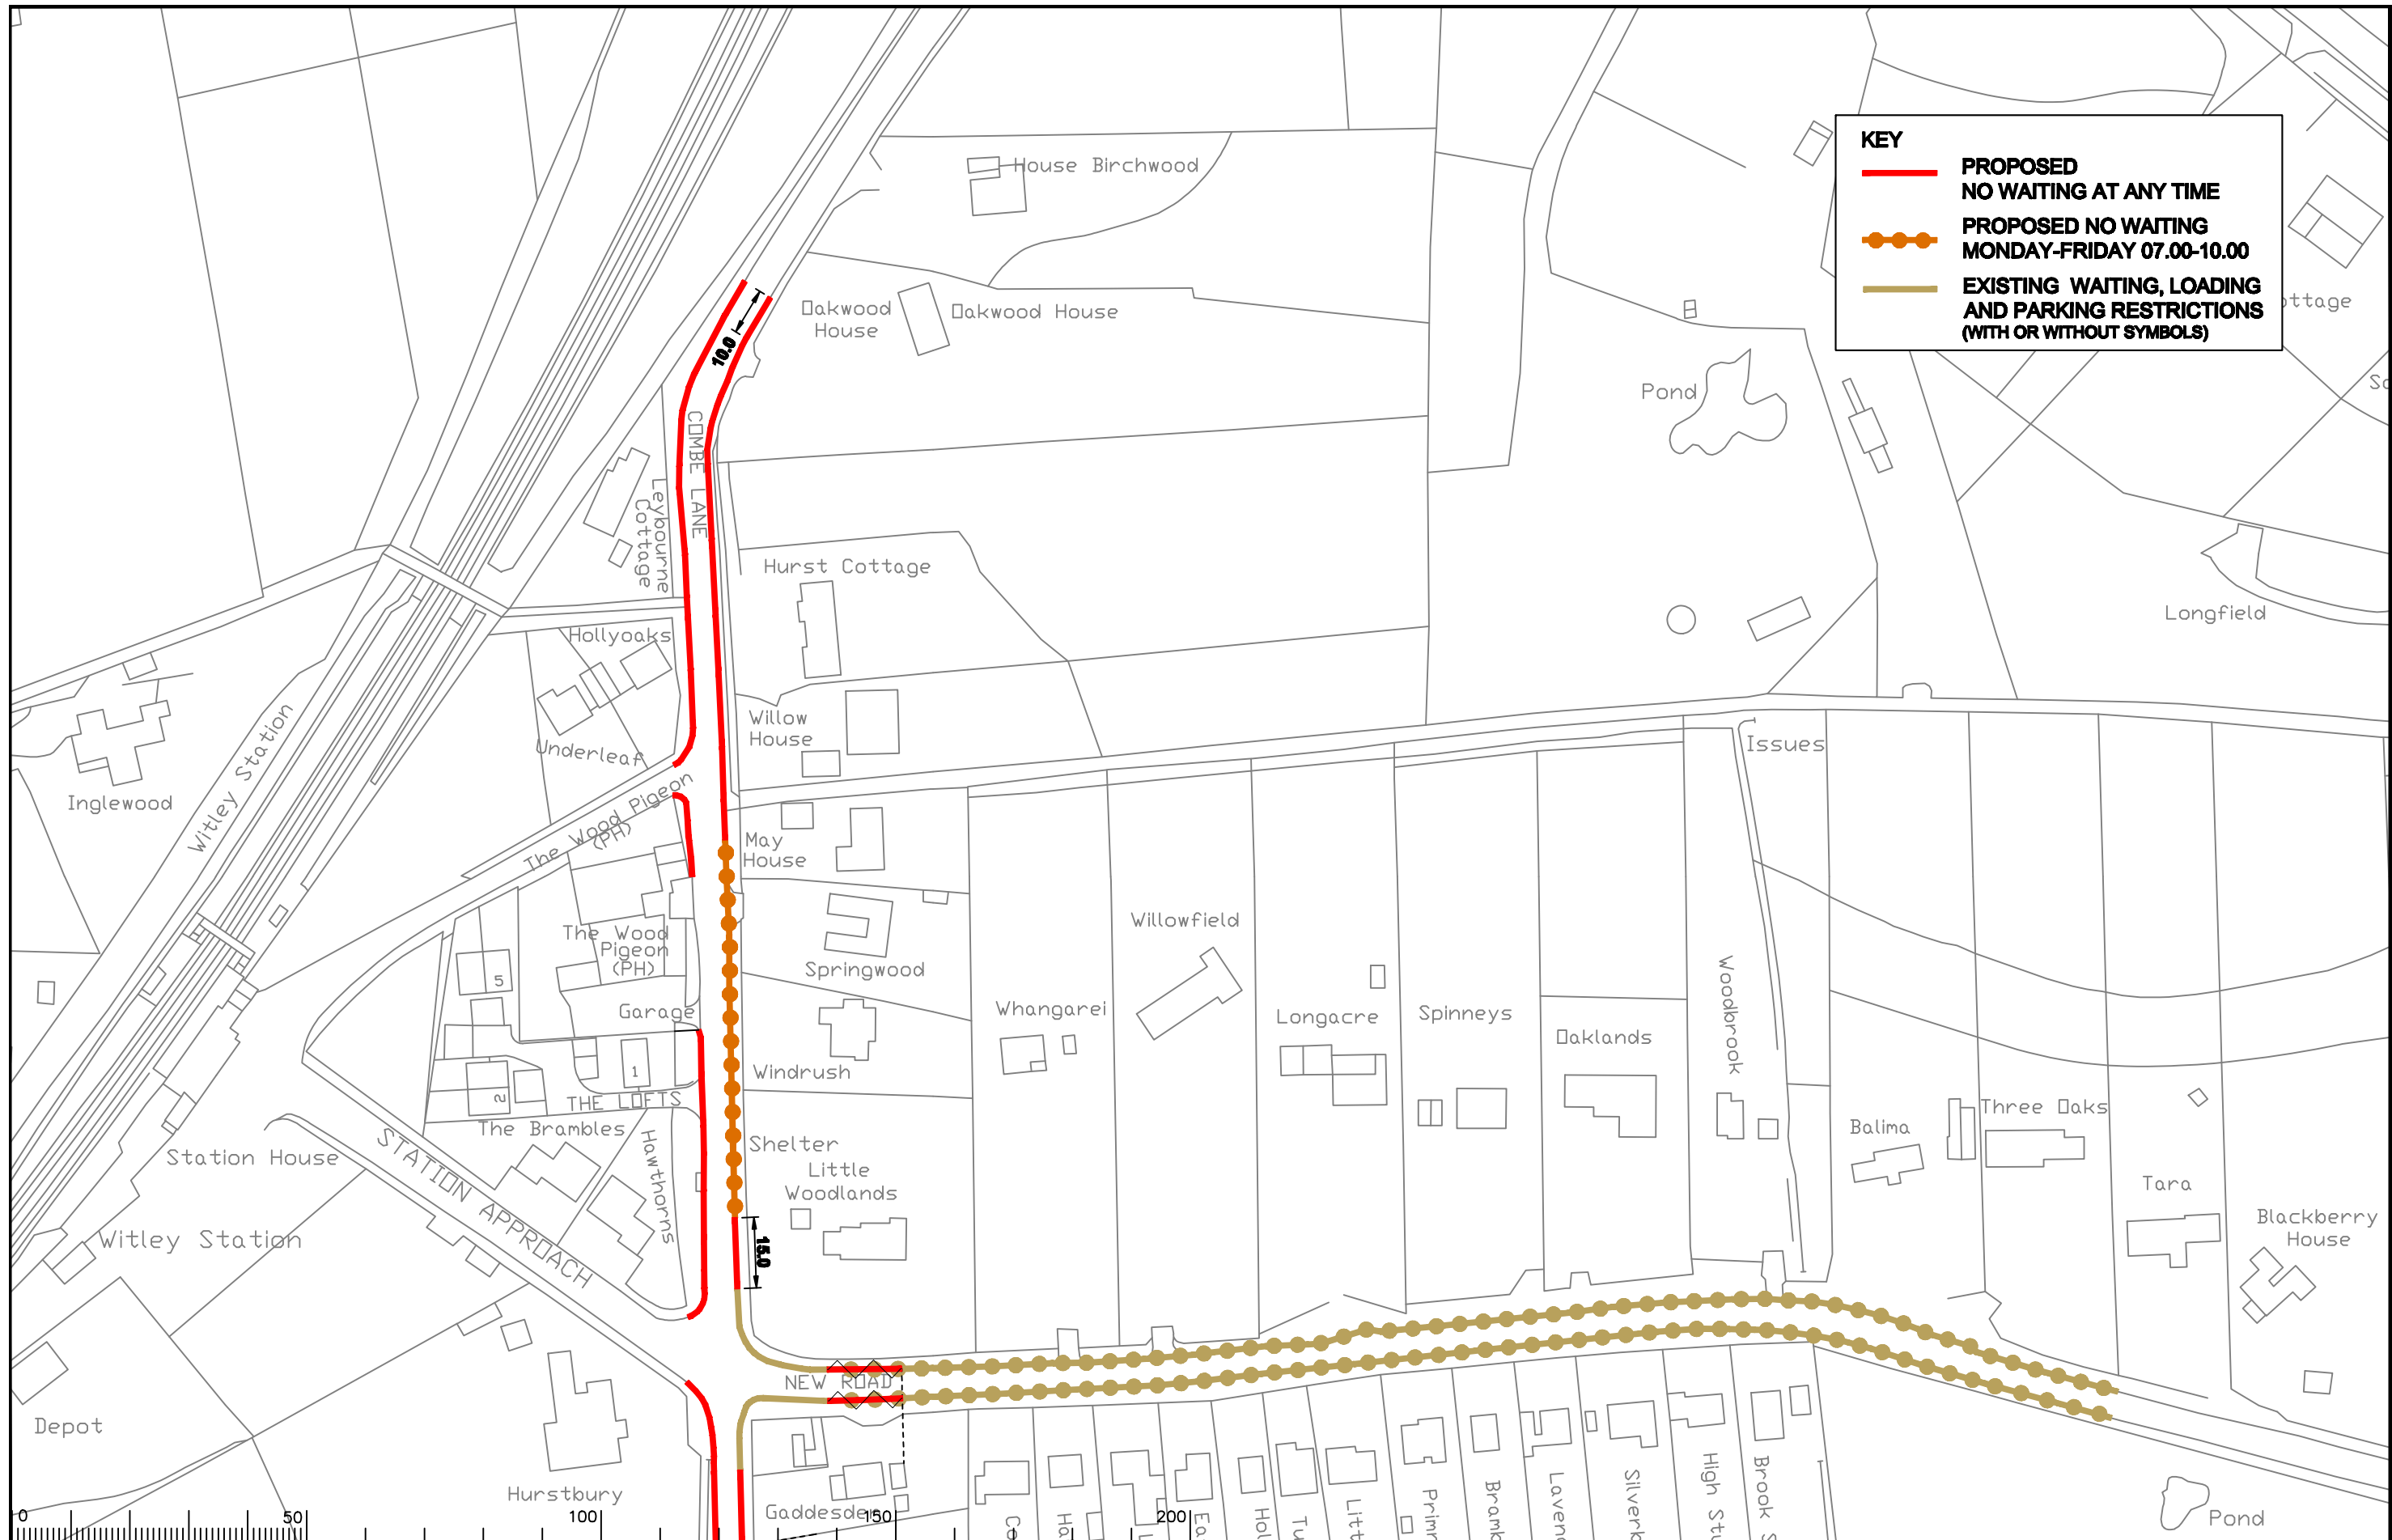

**KEY**

- **PROPOSED NO WAITING AT ANY TIME**
- **PROPOSED NO WAITING MONDAY-FRIDAY 07.00-10.00**
- **EXISTING WAITING, LOADING AND PARKING RESTRICTIONS (WITH OR WITHOUT SYMBOLS)**

Notes

0 50 100 150 200

Rev.	Description	Drwn	Sig.	Date	Chkd	Sig.	Date	Appr	Sig.	Date
A	SYMBOLS ADDED TO RESTRICTIONS	SDC	SDC	23.01.08	TPC	TPC	23.01.08	TPC	TPC	23.01.08
B	RESTRICTIONS AMENDED	CAH	CAH	09.11	JAR	JAR	09.11	TPC	TPC	09.11

North Point

Based upon the Ordnance Survey mapping with the permission of the Controller of Her Majesty's Stationery Office © Crown copyright. Unauthorised reproduction infringes Crown copyright and may lead to prosecution or civil proceedings. Surrey County Council LA 078872 1998.

Drawn by SDC Sig. SDC Date 03.07

Checked by originator TPC Sig. TPC Date 03.07

Approved by ADVERTISED Sig. TPC Date 03.07

Project

**WAVERLEY DPE WORMLEY**

**IMPLEMENTED TRAFFIC ORDERS**

SHEET OF


**SURREY COUNTY COUNCIL**  
Sustainable Development

Project No. 3282/WAV

Contract Sheet No. 24061 Rev. B

Classification AS MADE



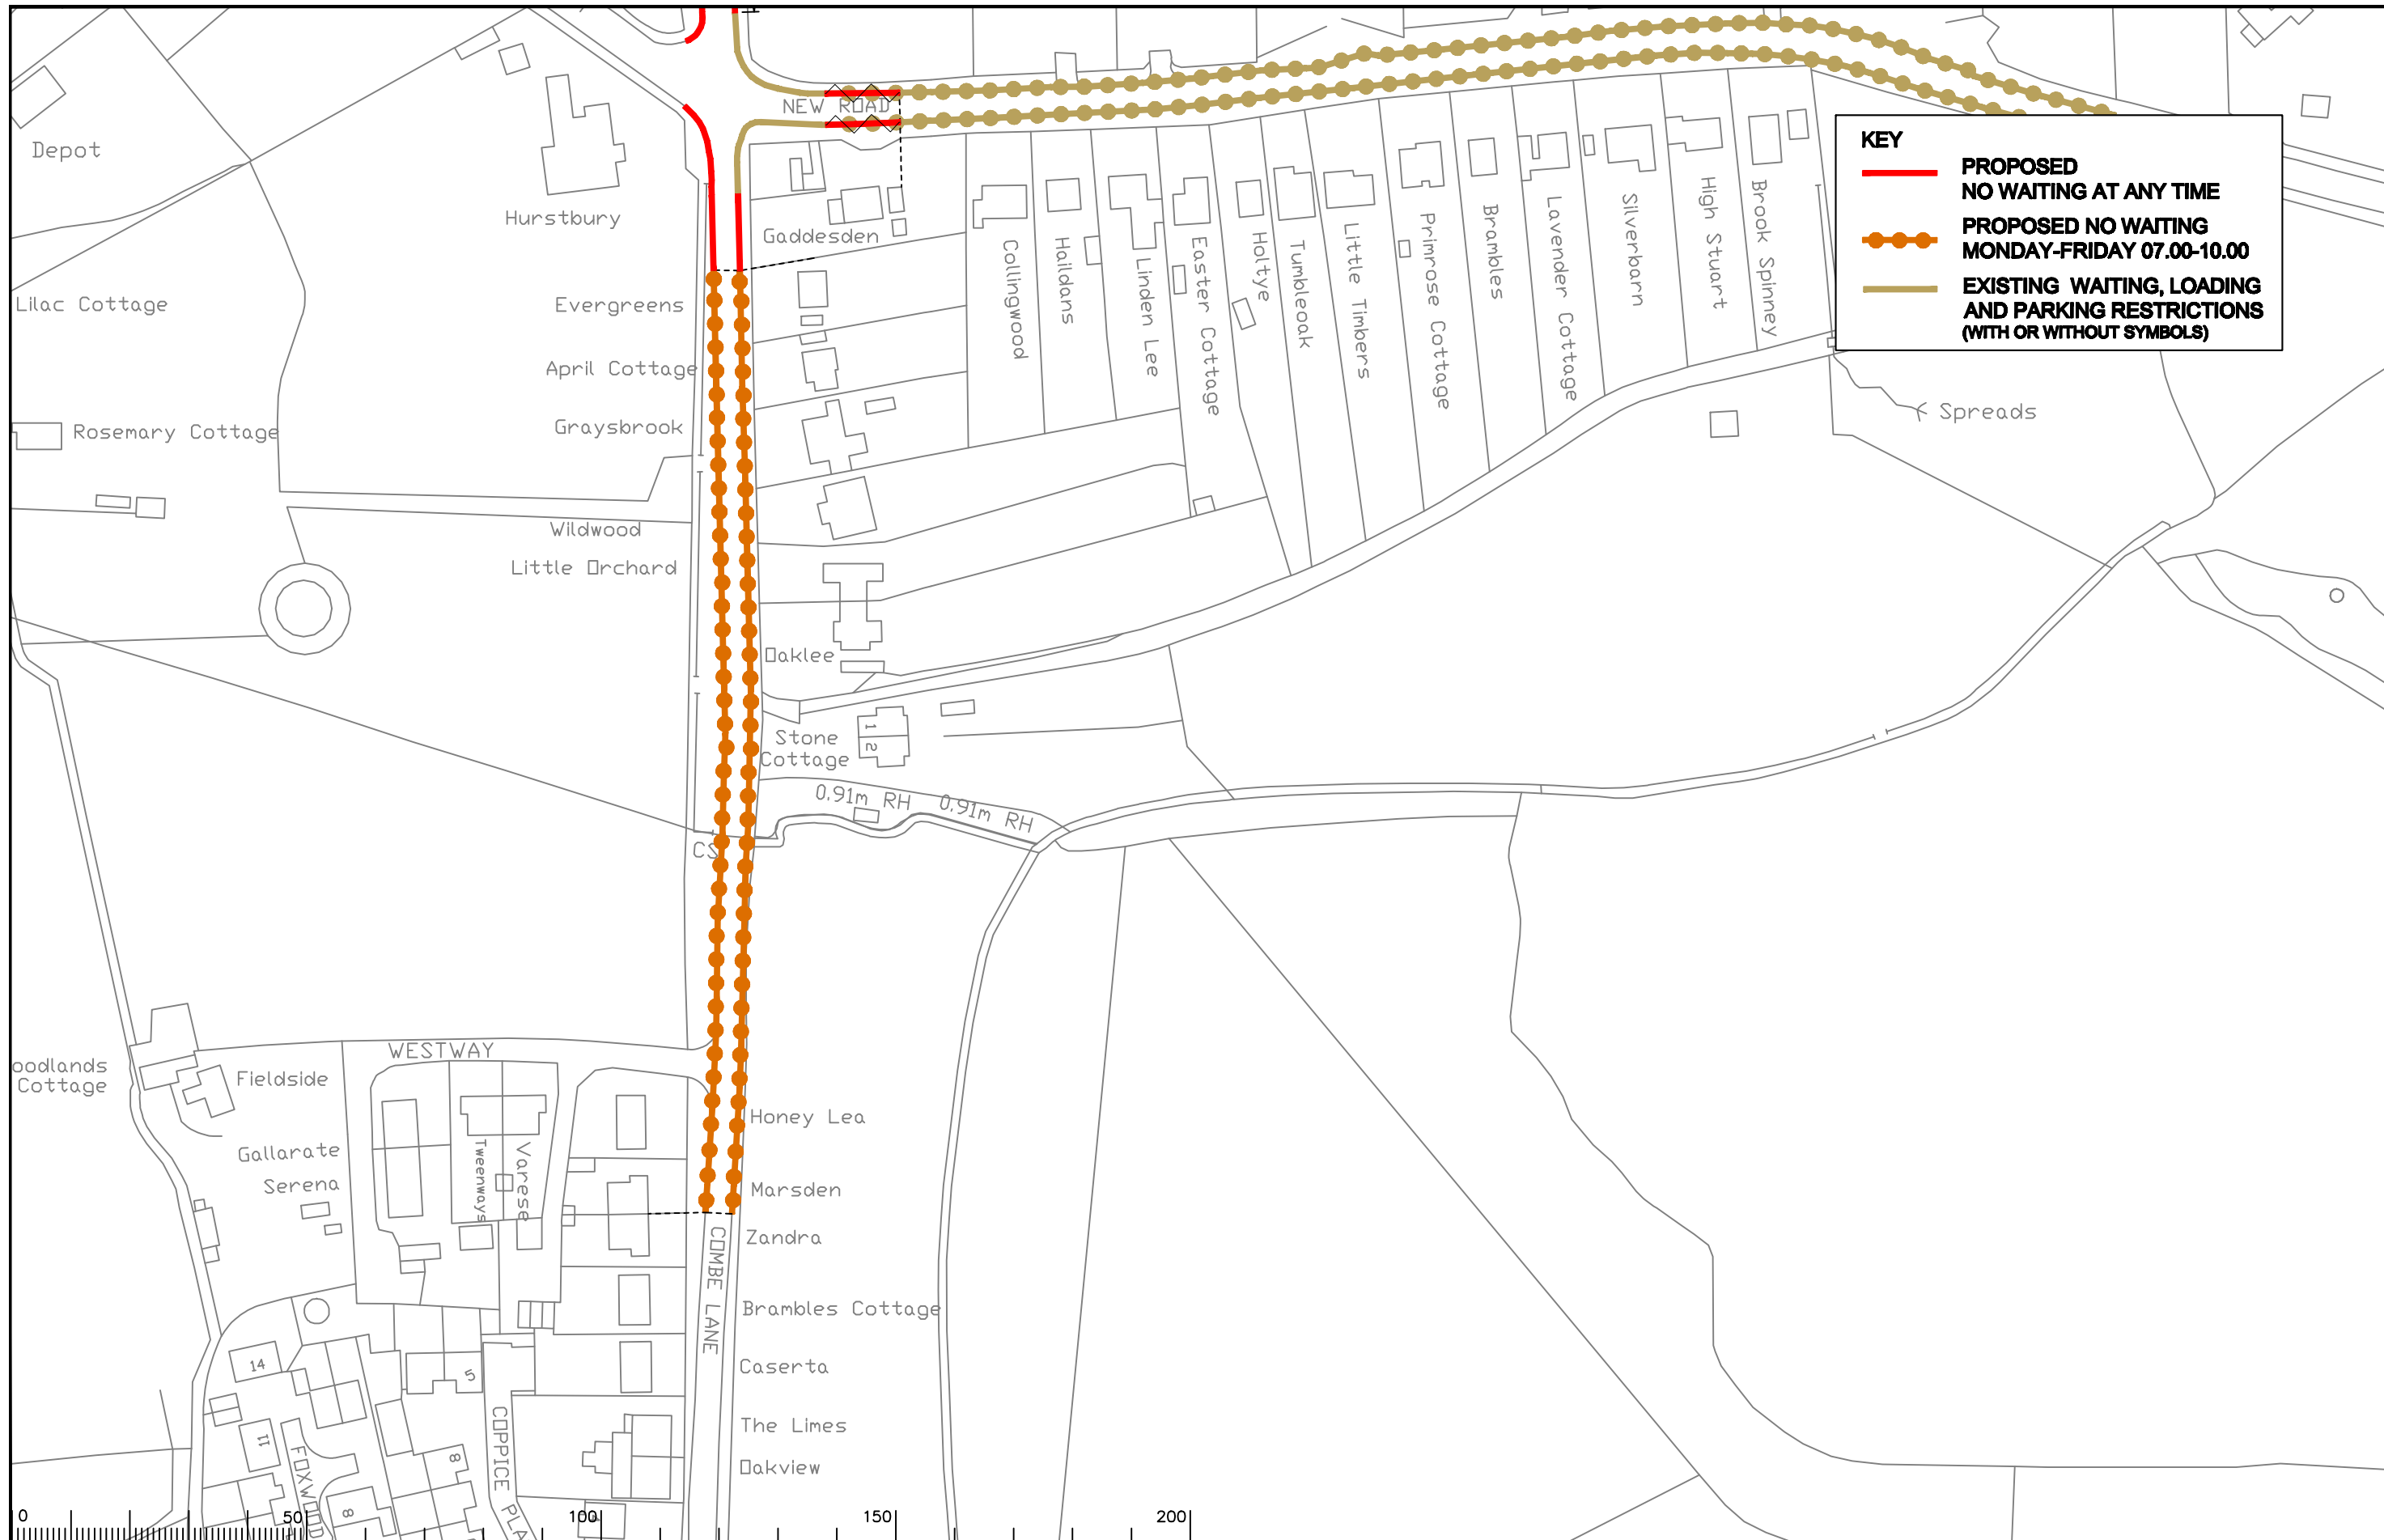

**KEY**

- **PROPOSED NO WAITING AT ANY TIME**
- **PROPOSED NO WAITING MONDAY-FRIDAY 07.00-10.00**
- **EXISTING WAITING, LOADING AND PARKING RESTRICTIONS (WITH OR WITHOUT SYMBOLS)**

Notes

Rev.	Description	Drwn	Sig.	Date	Chkd	Sig.	Date	Appr	Sig.	Date

North Point

Based upon the Ordnance Survey mapping with the permission of the Controller of Her Majesty's Stationery Office © Crown copyright. Unauthorised reproduction infringes Crown copyright and may lead to prosecution or civil proceedings. Surrey County Council LA 078872 1996.

Drawn by	CAH	Sig.	CAH	Date	09.11
Checked by originator	JAR	Sig.	JAR	Date	09.11
Approved by	TPC	Sig.	TPC	Date	09.11

Project

**WAVERLEY DPE  
WORMLEY**

Drawing

**IMPLEMENTED TRAFFIC ORDERS**

SHEET OF

Project No. 3282/WAV

Contract Sheet No. 24123

Rev. -

Classification ADVERTISED