

KEY

— PROPOSED
NO WAITING AT ANY TIME

— EXISTING WAITING, LOADING
AND PARKING RESTRICTIONS
(WITH OR WITHOUT SYMBOLS)

Notes

0 50 100 150 200

Rev.	Description	Drwn	Sig.	Date	Chkd	Sig.	Date	Appr	Sig.	Date
A	SYMBOLS ADDED TO RESTRICTIONS	SDC	SDC	23.01.08	TPC	TPC	23.01.08	TPC	TPC	23.01.08
B	RESTRICTIONS AMENDED	CAH	CAH	09.11	JAR	JAR	09.11	TPC	TPC	09.11

North Point

Based upon the Ordnance Survey mapping with the permission of the Controller of the Majesty's Stationery Office © Crown copyright. Unauthorised reproduction infringes Crown copyright and may lead to prosecution or civil proceedings. Surrey County Council LA 078872 1996.

Drawn by SDC Sig. SDC Date 03.07

Checked by originator TPC Sig. TPC Date 03.07

Approved by TPC Sig. TPC Date 03.07

Project

**WAVERLEY DPE
HASLEMERE**

IMPLEMENTED TRAFFIC ORDERS

SHEET OF


Project No. 3282/WAV

Contract Sheet No. 24059

Rev. B

SURREY COUNTY COUNCIL
Sustainable Development
Head of Transportation
24.11.2011

Classification: ADVERTISED

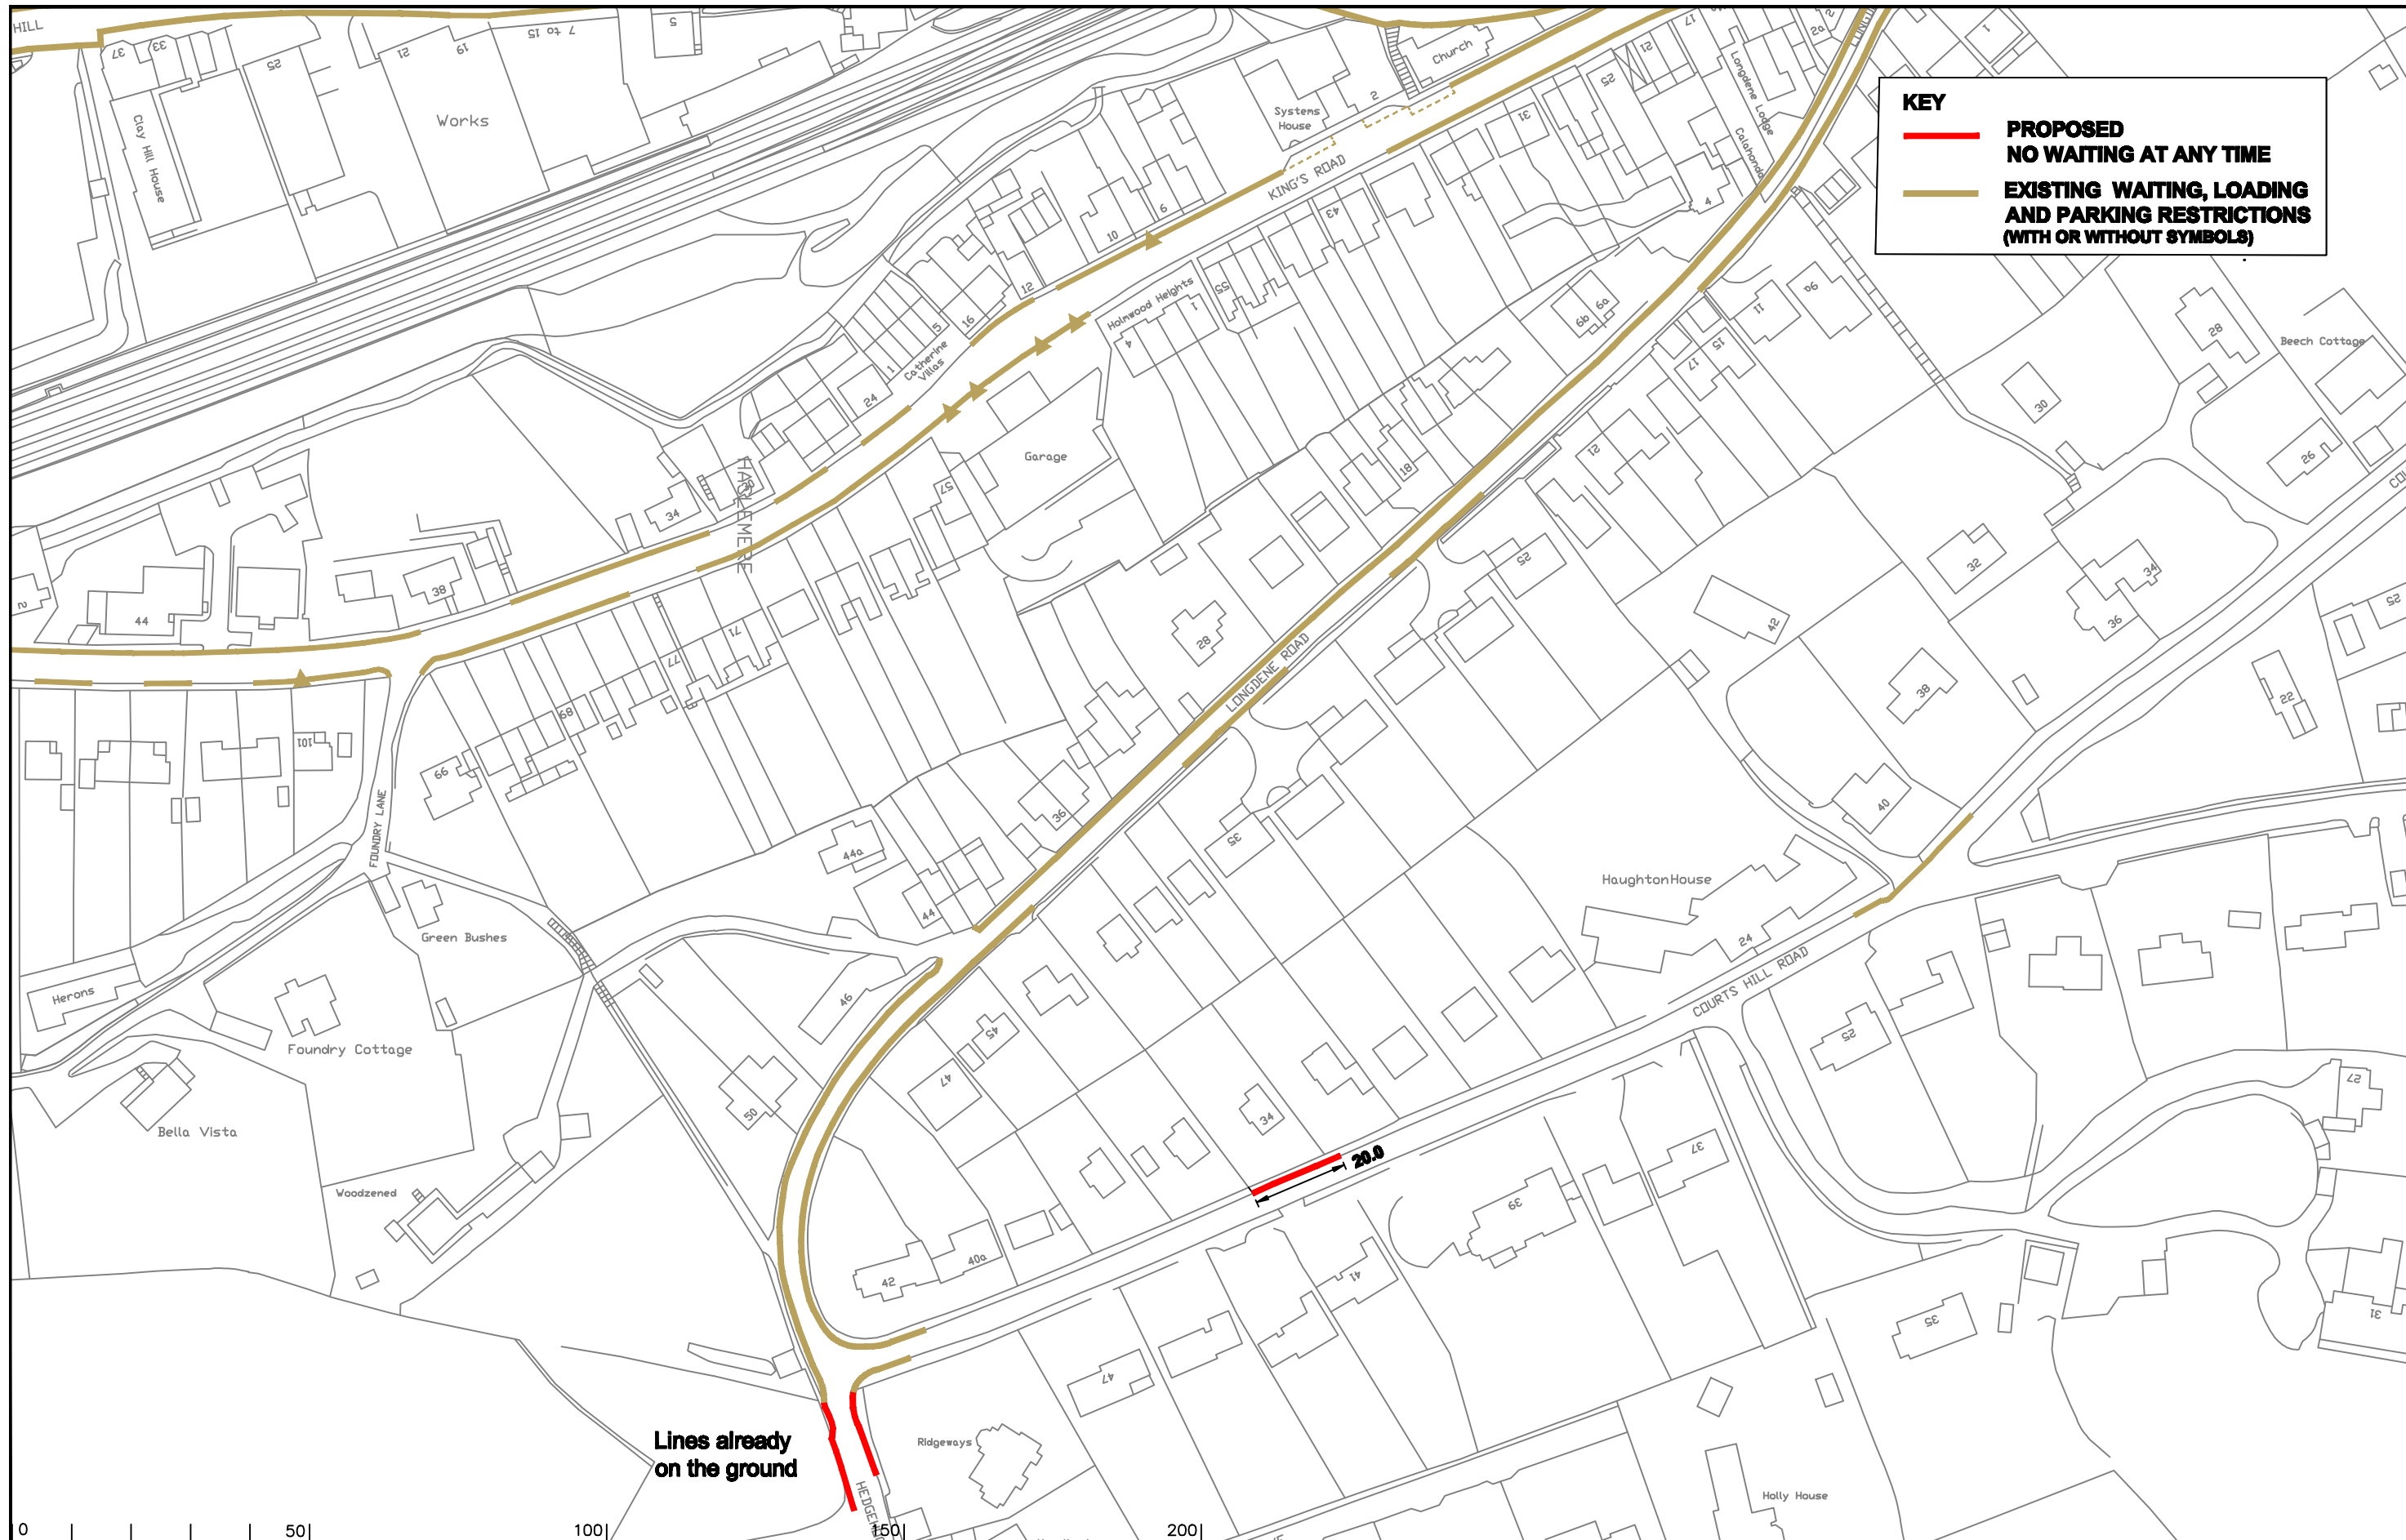

KEY

**PROPOSED
NO WAITING AT ANY TIME**

**EXISTING WAITING, LOADING
AND PARKING RESTRICTIONS
(WITH OR WITHOUT SYMBOLS)**

Lines already
on the ground

Notes

Rev.	Description	Drwn	Sig.	Date	Chkd	Sig.	Date	Appr	Sig.	Date
A	SYMBOLS ADDED TO RESTRICTIONS	SDC	SDC	23.01.08	TPC	TPC	23.01.08	TPC	TPC	23.01.08
B	RESTRICTIONS AMENDED	CAH	CAH	06.10	JAR	JAR	06.10	TPC	TPC	06.10
C	RESTRICTIONS ADDED/AMENDED	CAH	CAH	06.10	JAR	JAR	06.10	TPC	TPC	06.10
D	RESTRICTIONS AMENDED	CAH	CAH	09.11	JAR	JAR	09.11	TPC	TPC	09.11

Drawn by	Sig.	Date
SDC	SDC	03.07
Checked by originator	Sig.	Date
TPC	TPC	03.07
Approved by	Sig.	Date
TPC	TPC	03.07



Based upon the Ordnance Survey mapping with the permission of the Controller of Her Majesty's Stationary Office © Crown copyright. Unauthorised reproduction infringes Crown copyright and may lead to prosecution or civil proceedings. Surrey County Council LA 078872 1996.

Project No. 3282/WAV

Contract Sheet No. 24058

Rev. D

Classification ADVERTISED

Project
**WAVERLEY DPE
HASLEMERE**


Drawing
IMPLEMENTED TRAFFIC ORDERS

SHEET OF

Scale 1:1250

S:\Project-current\3282\WAV\CAD-Drawings\23 ADVERTISED\2011\24058_D.dwg



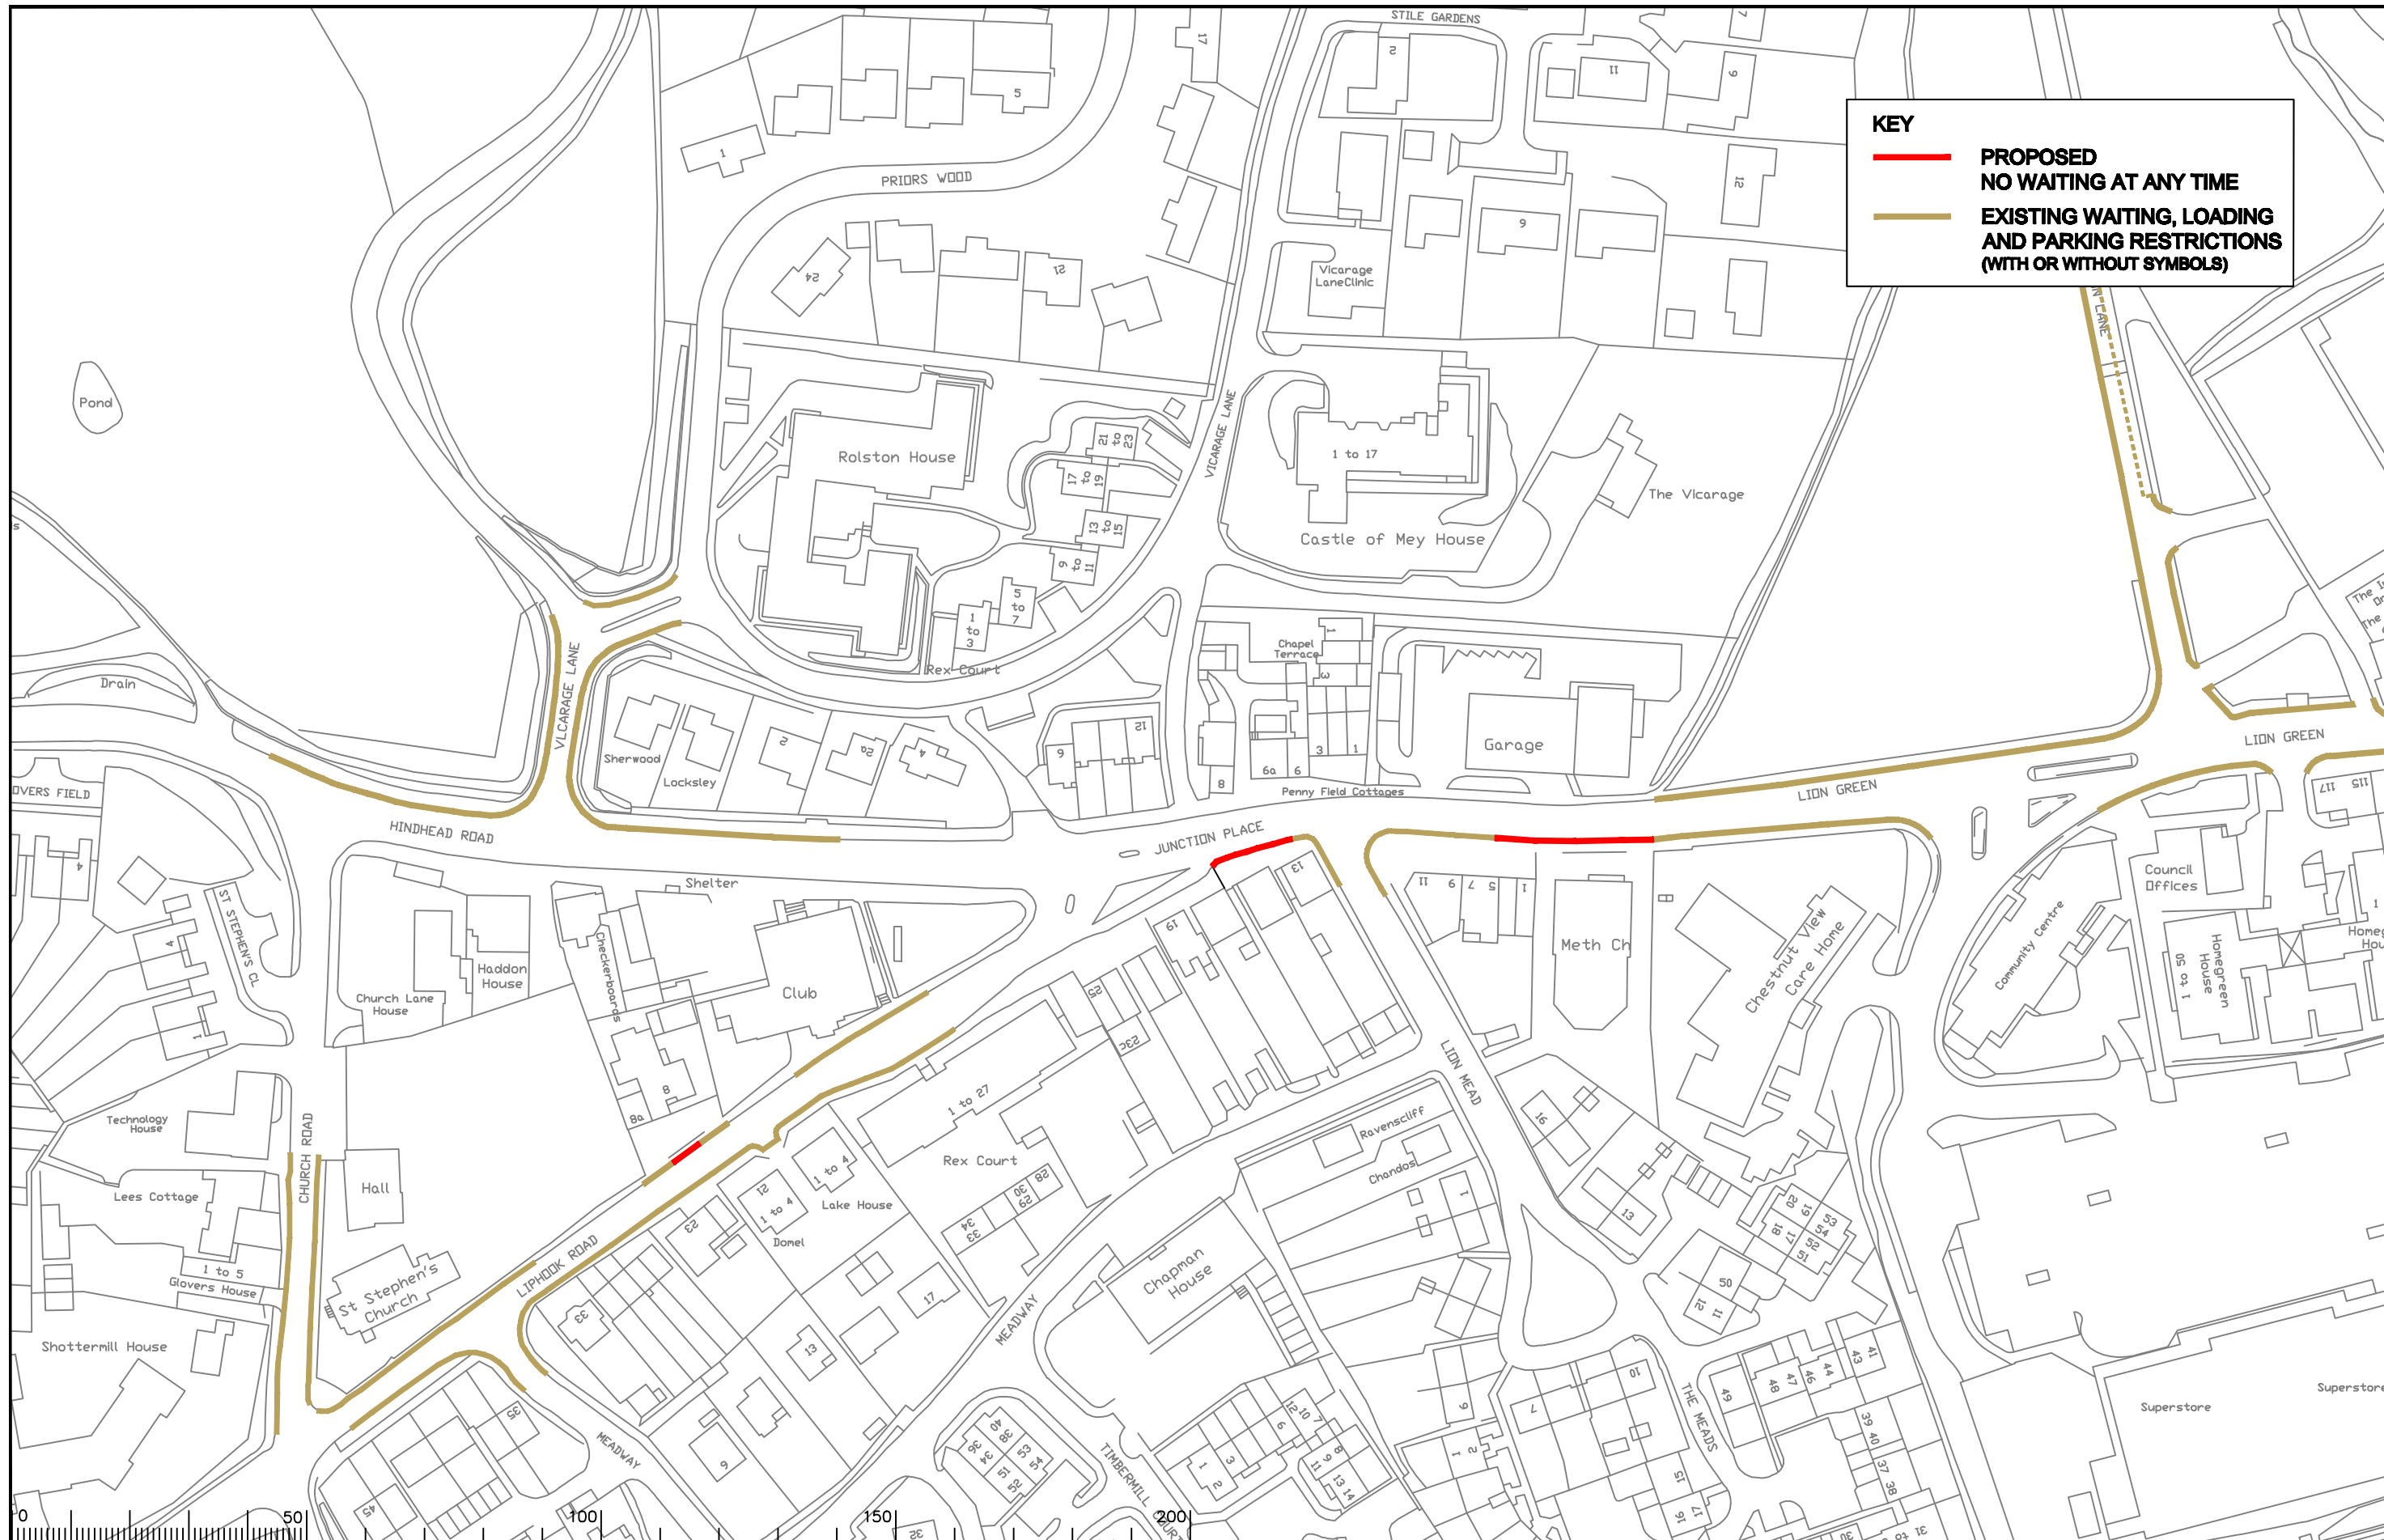

KEY

PROPOSED NO WAITING AT ANY TIME

EXISTING WAITING, LOADING AND PARKING RESTRICTIONS (WITH OR WITHOUT SYMBOLS)

Notes

Rev.	Description	Drwn	Sig.	Date	Chkd	Sig.	Date	Appr	Sig.	Date
A	SYMBOLS ADDED TO RESTRICTIONS	SDC	SDC	23.01.08	TPC	TPC	23.01.08	TPC	TPC	23.01.08
B	RESTRICTIONS AMENDED	CAH	CAH	09.11	JAR	JAR	09.11	TPC	TPC	09.11

North Point

Based upon the Ordnance Survey mapping with the permission of the Controller of Her Majesty's Stationery Office © Crown copyright. Unauthorised reproduction infringes Crown copyright and may lead to prosecution or civil proceedings. Surrey County Council LA 078872 1996.

Drawn by: SDC, Sig: SDC, Date: 03.07

Checked by originator: TPC, Sig: TPC, Date: 03.07

Approved by: TPC, Sig: TPC, Date: 03.07

Project: WAYERLEY DPE HASLEMERE


Contract No.: 3282/WAV

Sheet No.: 24056

Rev.: B

Classification: ADVERTISED

SHEET OF

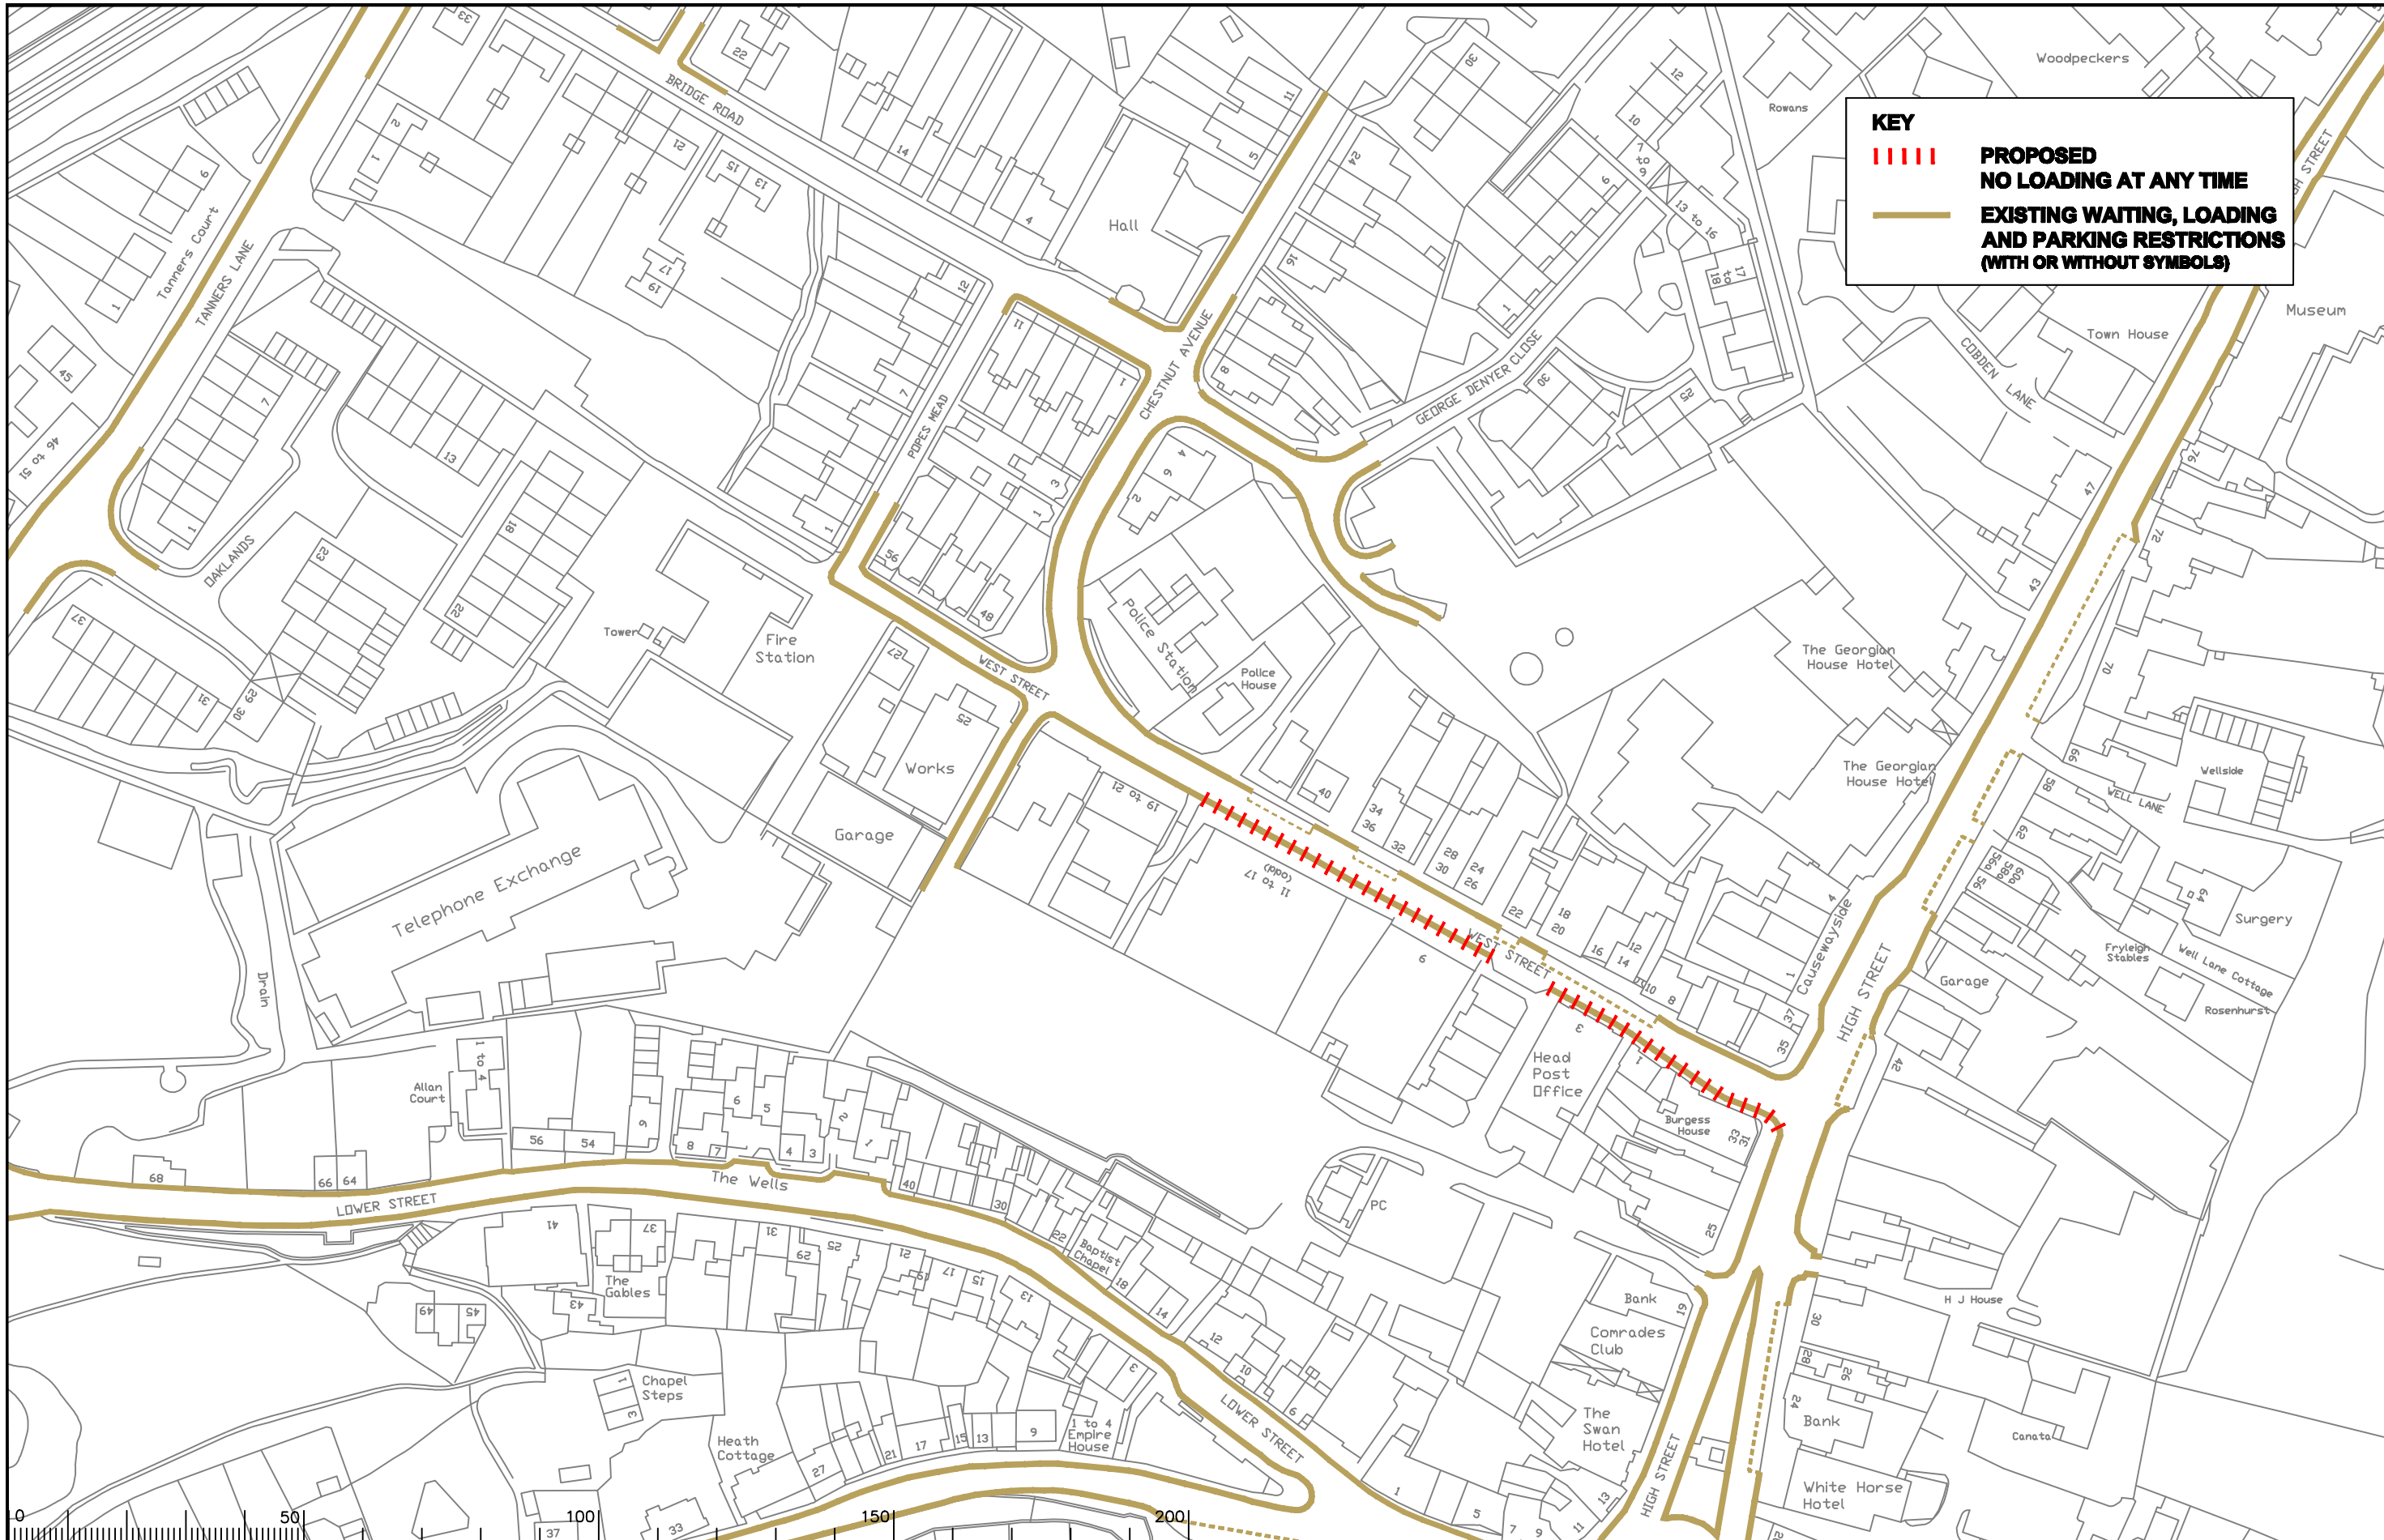

KEY

||||| PROPOSED
NO LOADING AT ANY TIME

————— EXISTING WAITING, LOADING
AND PARKING RESTRICTIONS
(WITH OR WITHOUT SYMBOLS)

Notes

Rev.	Description	Drwn	Sig.	Date	Chkd	Sig.	Date	Appr	Sig.	Date
A	SYMBOLS ADDED TO RESTRICTIONS	SDC	SDC	23.01.08	TPC	TPC	23.01.08	TPC	TPC	23.01.08
B	TANNERS LANE AND BRIDGE ROAD RESTRICTIONS ADDED	SDC	SDC	13.11.08	TPC	TPC	13.11.08	TPC	TPC	13.11.08
C	RESTRICTIONS ADDED/AMENDED	CAH	CAH	06.10	JAR	JAR	06.10	TPC	TPC	06.10

North Point

Drawn by	SDC	Sig.	SDC	Date	03.07
Checked by	TPC	Sig.	TPC	Date	03.07
Approved by	TPC	Sig.	TPC	Date	03.07


Project: WAYERLEY DPE HASLEMERE

Implemented Traffic Orders

SHEET OF

SURREY COUNTY COUNCIL
Sustainable Development

Project No. 3282/WAV
Contract Sheet No. 24054
Drawing No. 24054
Rev. D
Classification: ADVERTISED

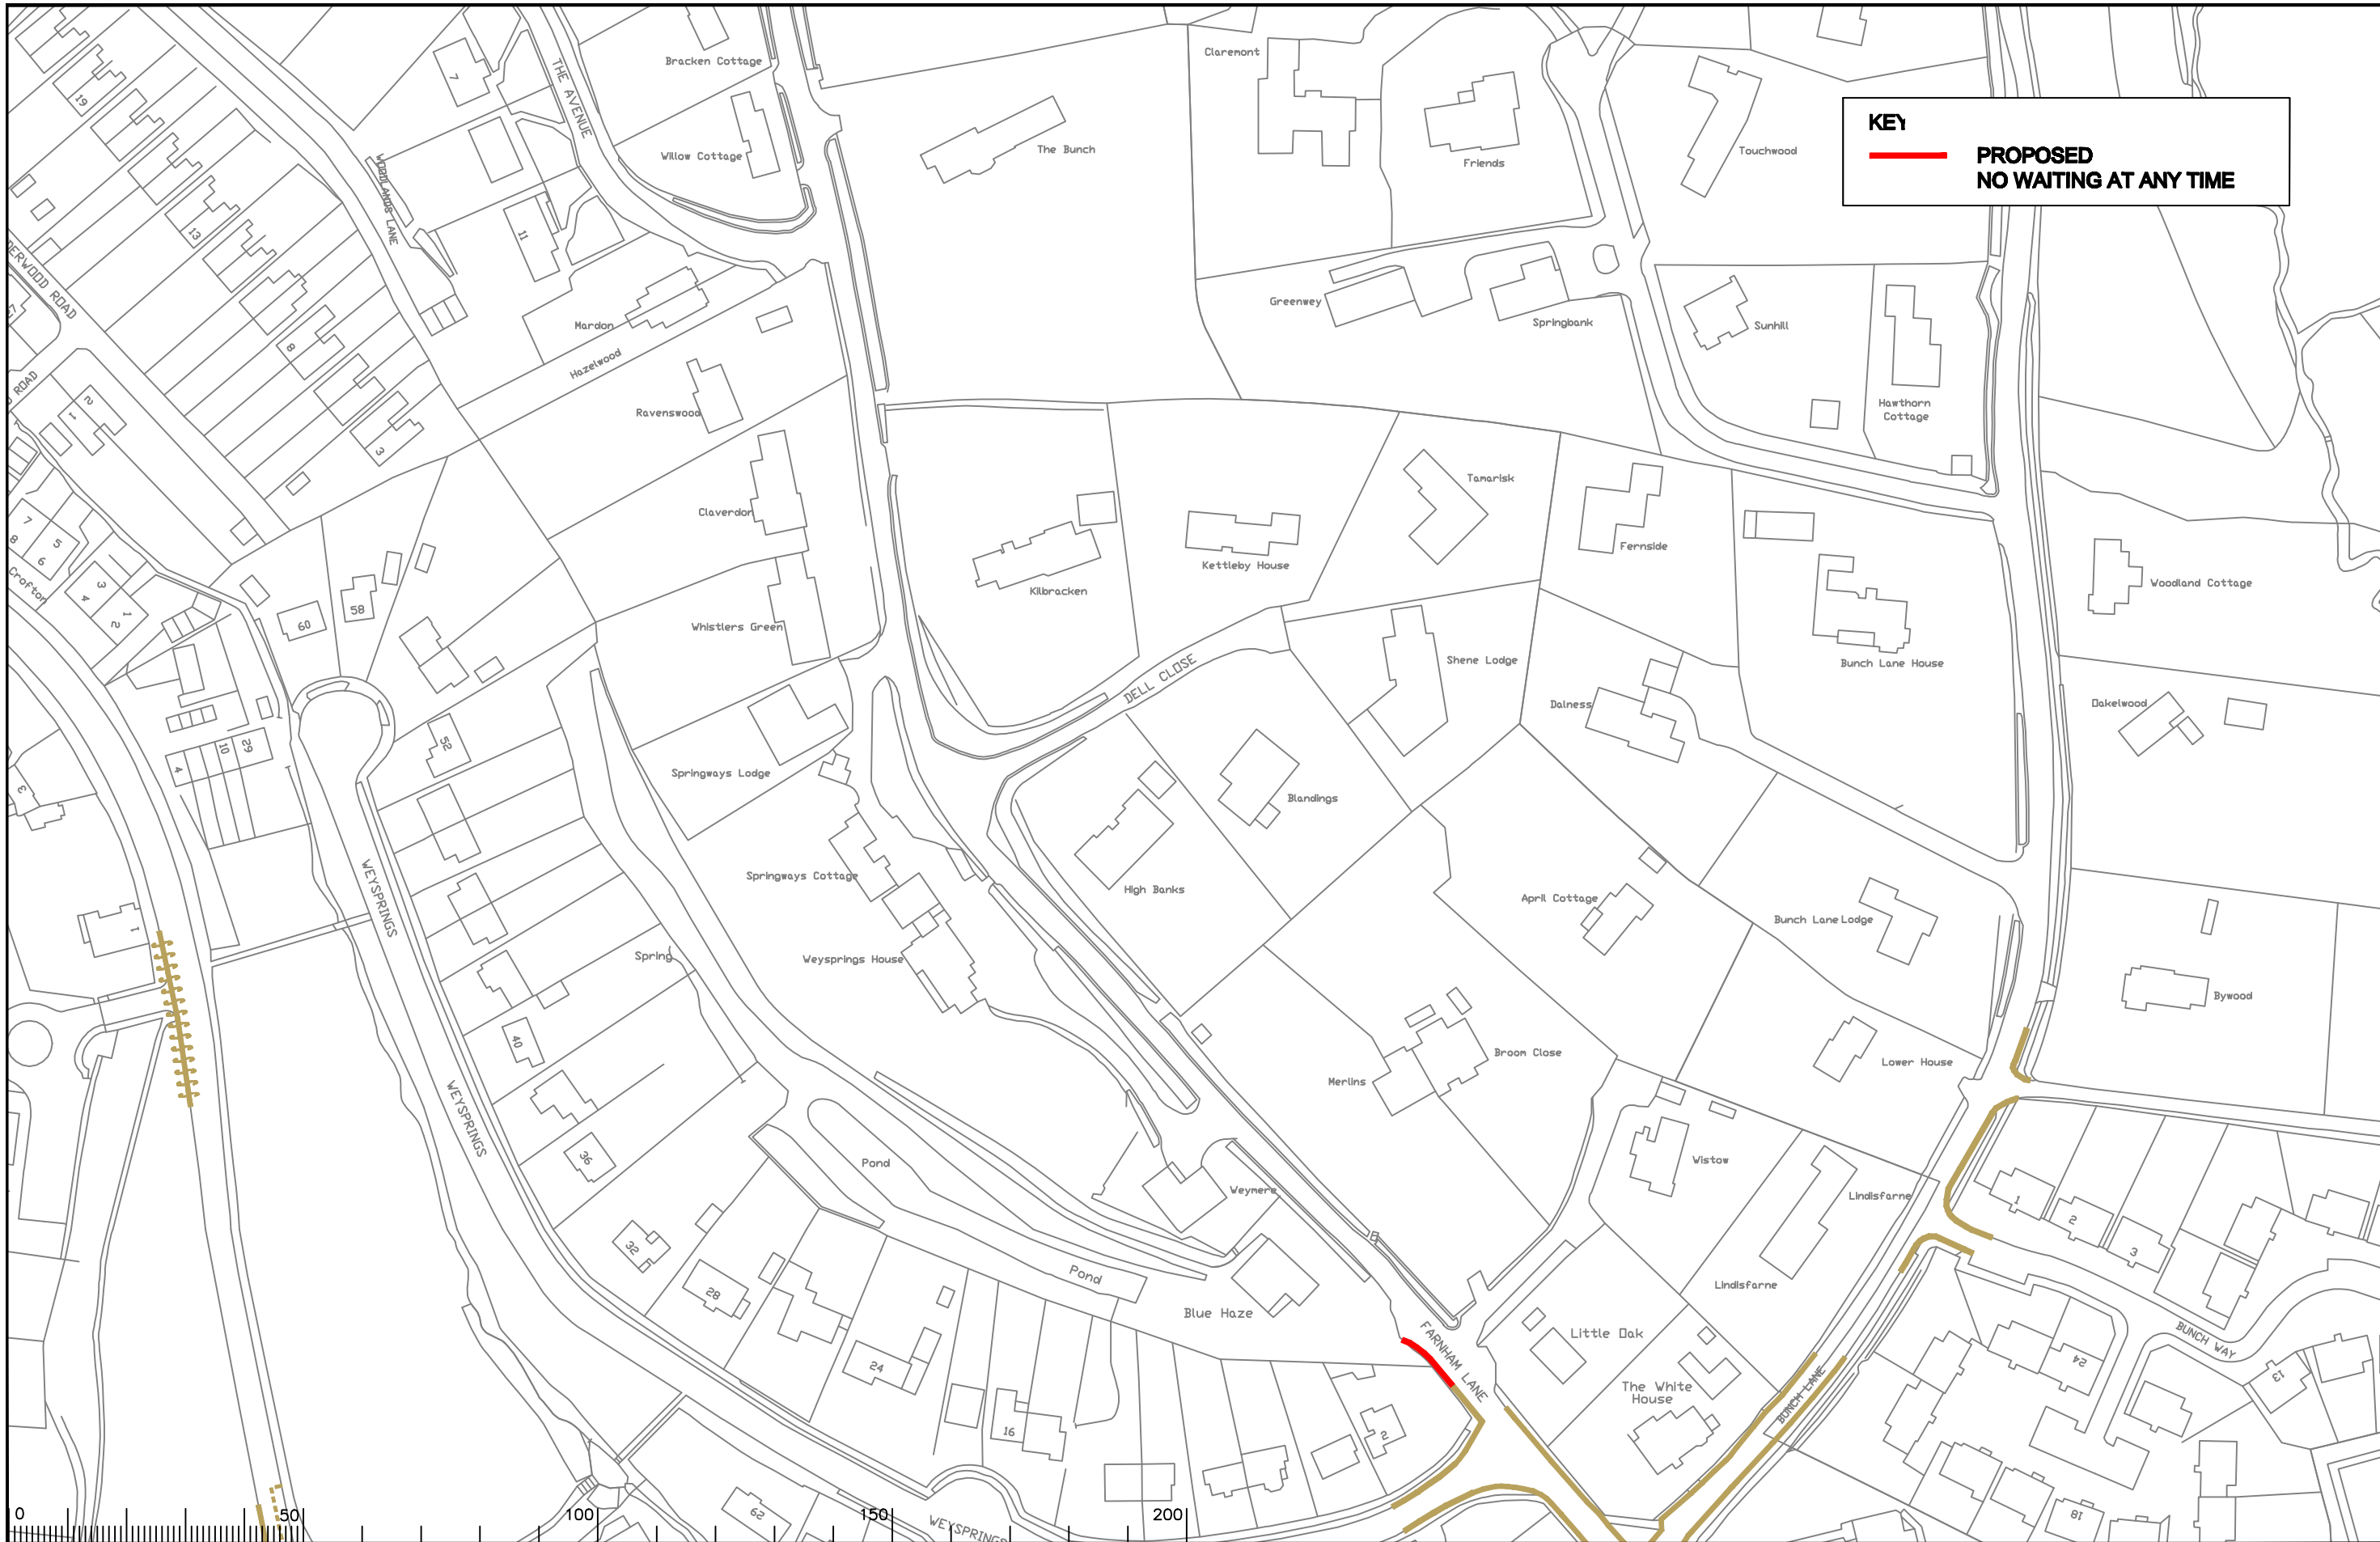

KEY
 — PROPOSED
 — NO WAITING AT ANY TIME

Notes

Rev.	Description	Drwn	Sig.	Date	Chkd	Sig.	Date	Appr	Sig.	Date
A	SYMBOLS ADDED TO RESTRICTIONS	SDC	SDC	23.01.08	TPC	TPC	23.01.08	TPC	TPC	23.01.08
B	RESTRICTIONS ADDED/AMENDED	CAH	CAH	06.10	JAR	JAR	06.10	TPC	TPC	06.10
C	RESTRICTIONS AMENDED	CAH	CAH	09.11	JAR	JAR	09.11	TPC	TPC	09.11

North Point

Based upon the Ordnance Survey mapping with the permission of the Controller of Her Majesty's Stationary Office © Crown copyright. Unauthorised reproduction infringes Crown copyright and may lead to prosecution or civil proceedings. Surrey County Council LA 078872 1996.

Drawn by: SDC, Date: 03.07
 Checked by originator: TPC, Date: 03.07
 Approved by: TPC, Date: 03.07






Project
WAVERLEY DPE HASLEMERE
IMPLEMENTED TRAFFIC ORDERS



Project No: 3282/WAV
 Contract Sheet No. 24051
 Drawing No. 24051
 Rev. C
 Classification: ADVERTISED

SHEET OF



KEY

-  **PROPOSED NO WAITING MONDAY-FRIDAY 08.30-18.30**
-  **PROPOSED NO WAITING MONDAY-FRIDAY 10.00-14.30**
-  **PROPOSED NO WAITING AT ANY TIME**
-  **REVOCAION OF EXISTING WAITING, LOADING AND PARKING RESTRICTIONS (NOT VISIBLE IF UNDER PROPOSALS)**
-  **EXISTING WAITING, LOADING AND PARKING RESTRICTIONS (WITH OR WITHOUT SYMBOLS)**

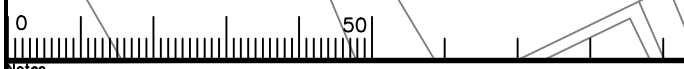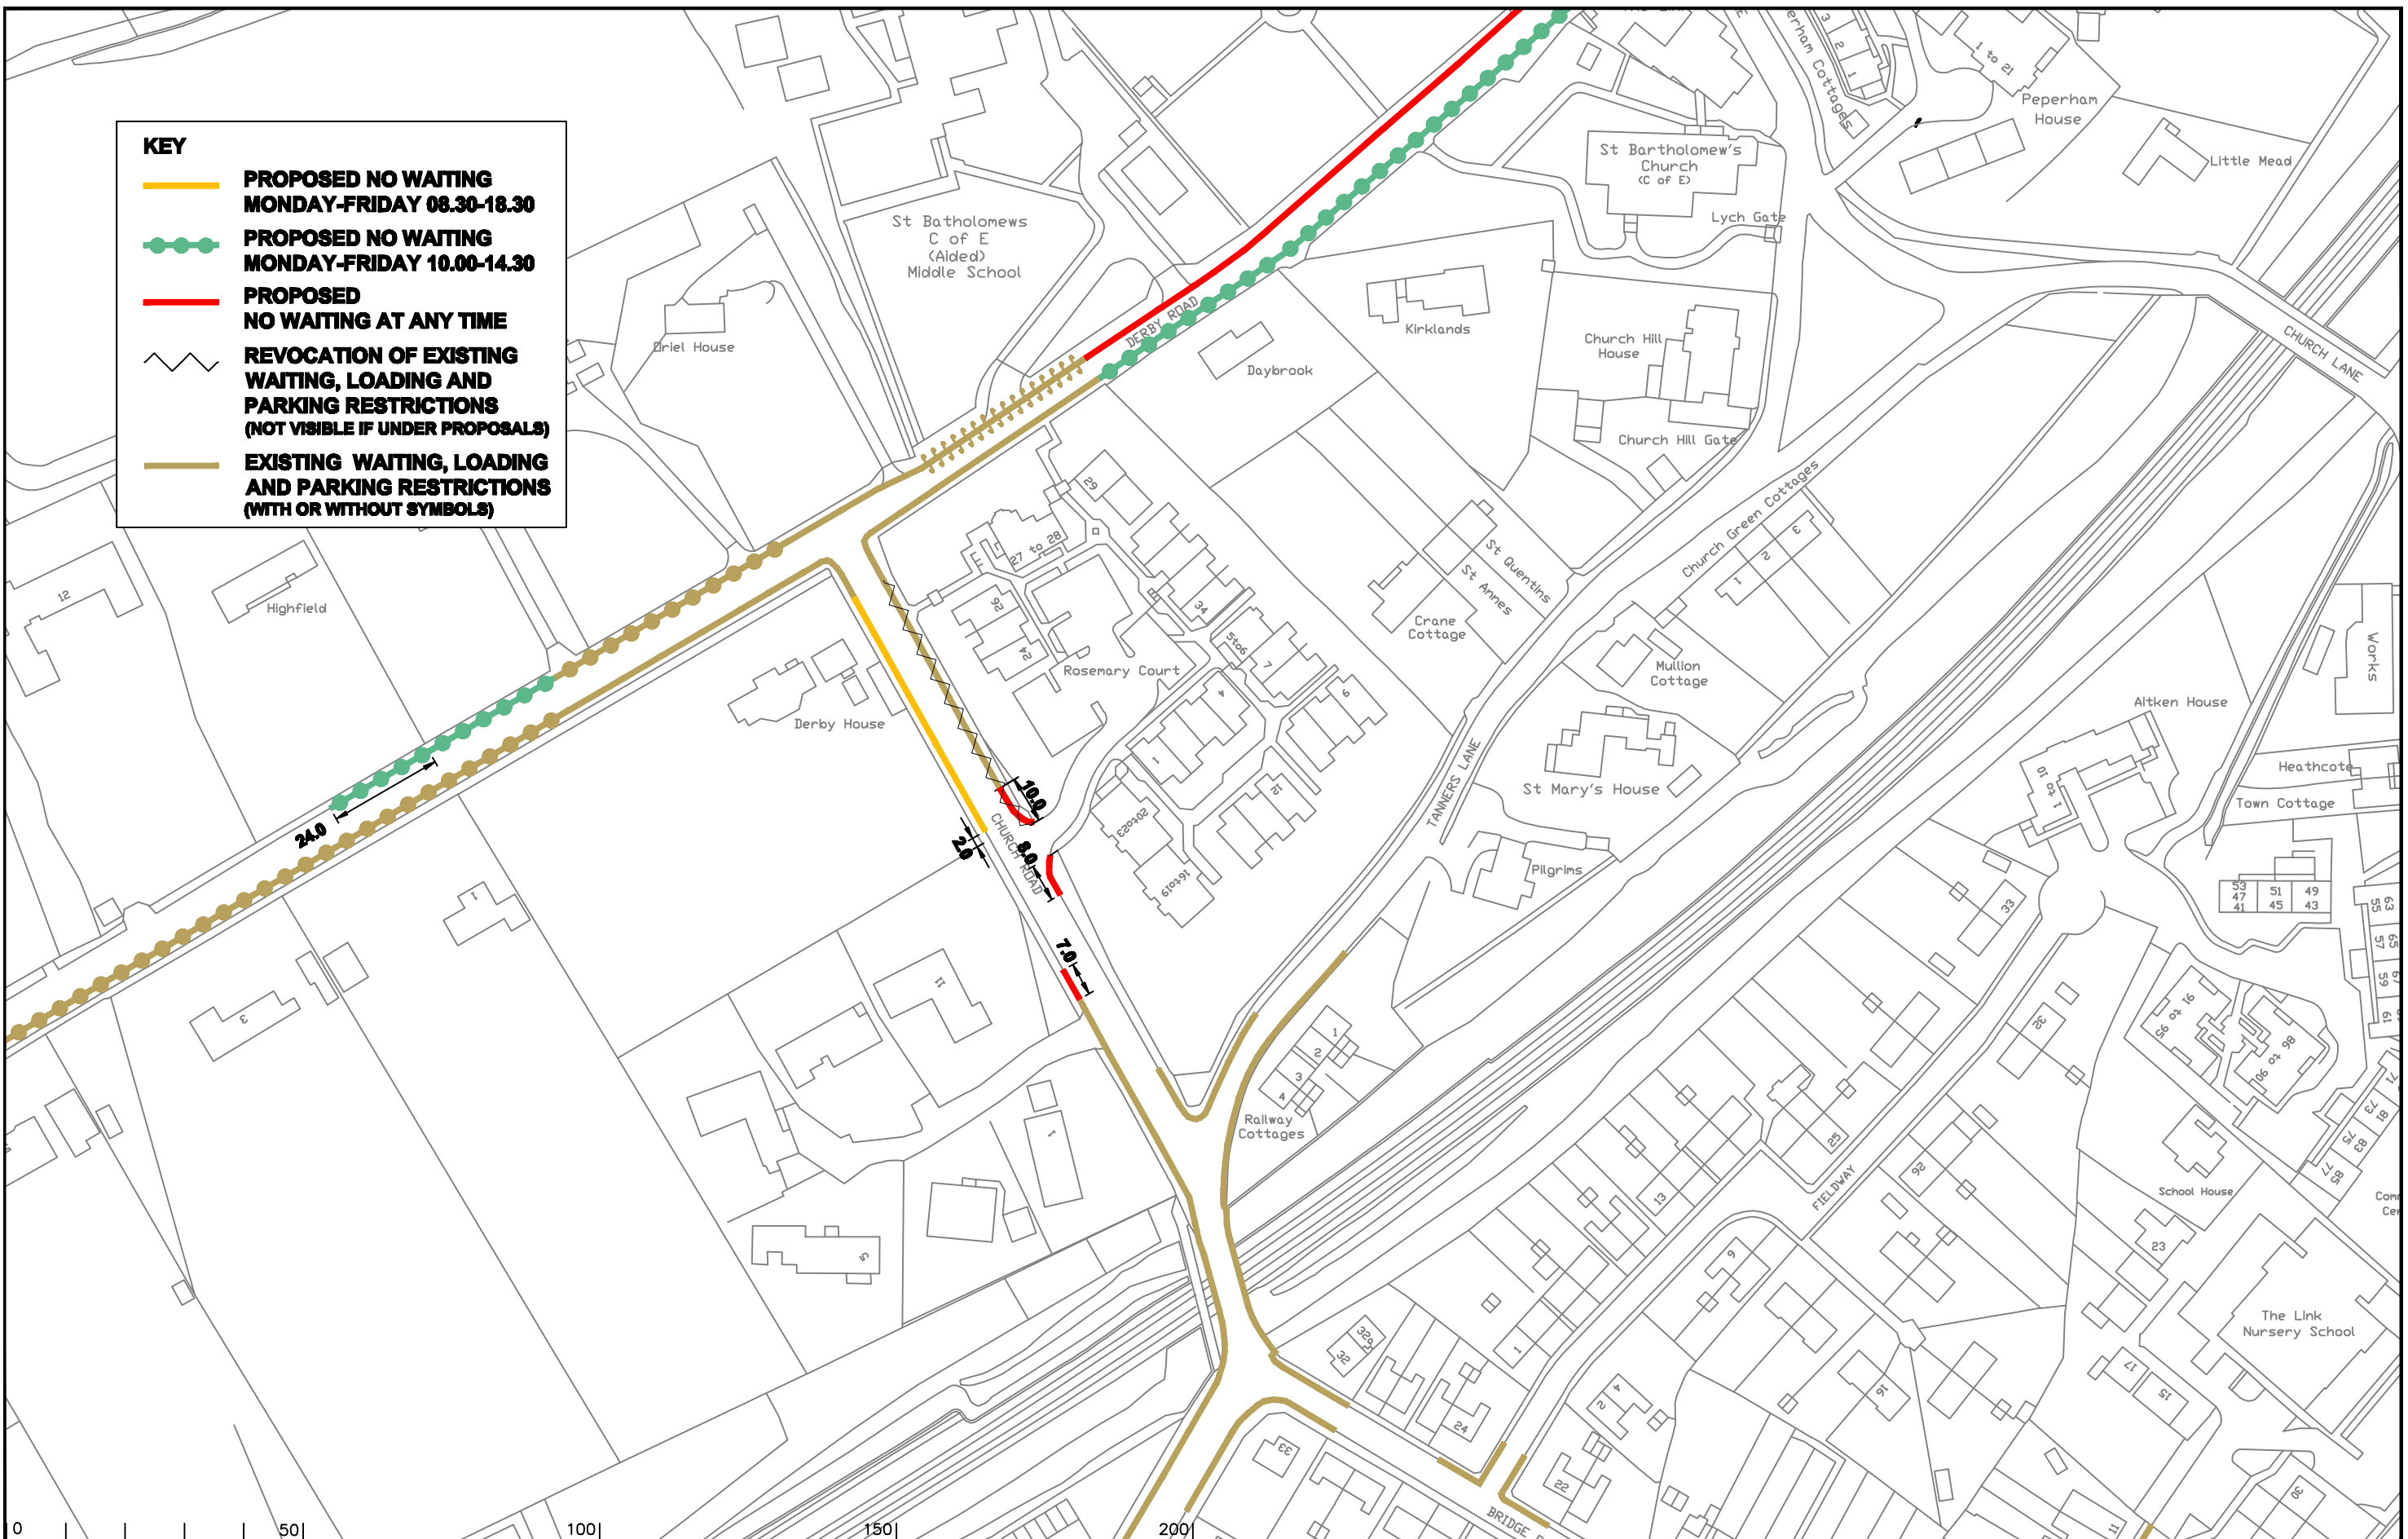


Notes

Rev.	Description	Drwn	Sig.	Date	Chkd	Sig.	Date	Appr	Sig.	Date
A	DERBY ROAD, TANNERS LANE & CHURCH ROAD RESTRICTIONS ADDED	SDC	SDC	13.11.08	TPC	TPC	13.11.08	TPC	TPC	13.11.08
B	RESTRICTIONS ADDED/AMENDED	CAH	CAH	06.10	JAR	JAR	06.10	TPC	TPC	06.10
C	RESTRICTIONS AMENDED	CAH	CAH	09.11	JAR	JAR	09.11	TPC	TPC	09.11

Rev.	Description	Drwn	Sig.	Date	Chkd	Sig.	Date	Appr	Sig.	Date
A	DERBY ROAD, TANNERS LANE & CHURCH ROAD RESTRICTIONS ADDED	SDC	SDC	13.11.08	TPC	TPC	13.11.08	TPC	TPC	13.11.08
B	RESTRICTIONS ADDED/AMENDED	CAH	CAH	06.10	JAR	JAR	06.10	TPC	TPC	06.10
C	RESTRICTIONS AMENDED	CAH	CAH	09.11	JAR	JAR	09.11	TPC	TPC	09.11

North Point



Drawn by	SDC	Sig.	SDC	Date	03.07
Checked by originator	TPC	Sig.	TPC	Date	03.07
Approved by	TPC	Sig.	TPC	Date	03.07

Project: **WAVERLEY DPE HASLEMERE**

Drawing: **IMPLEMENTED TRAFFIC ORDERS**



SURREY COUNTY COUNCIL
Sustainable Development


Project No: **3282/WAV**

Contract Sheet No: **24050**




Rev: **C**

Classification: **ADVERTISED**

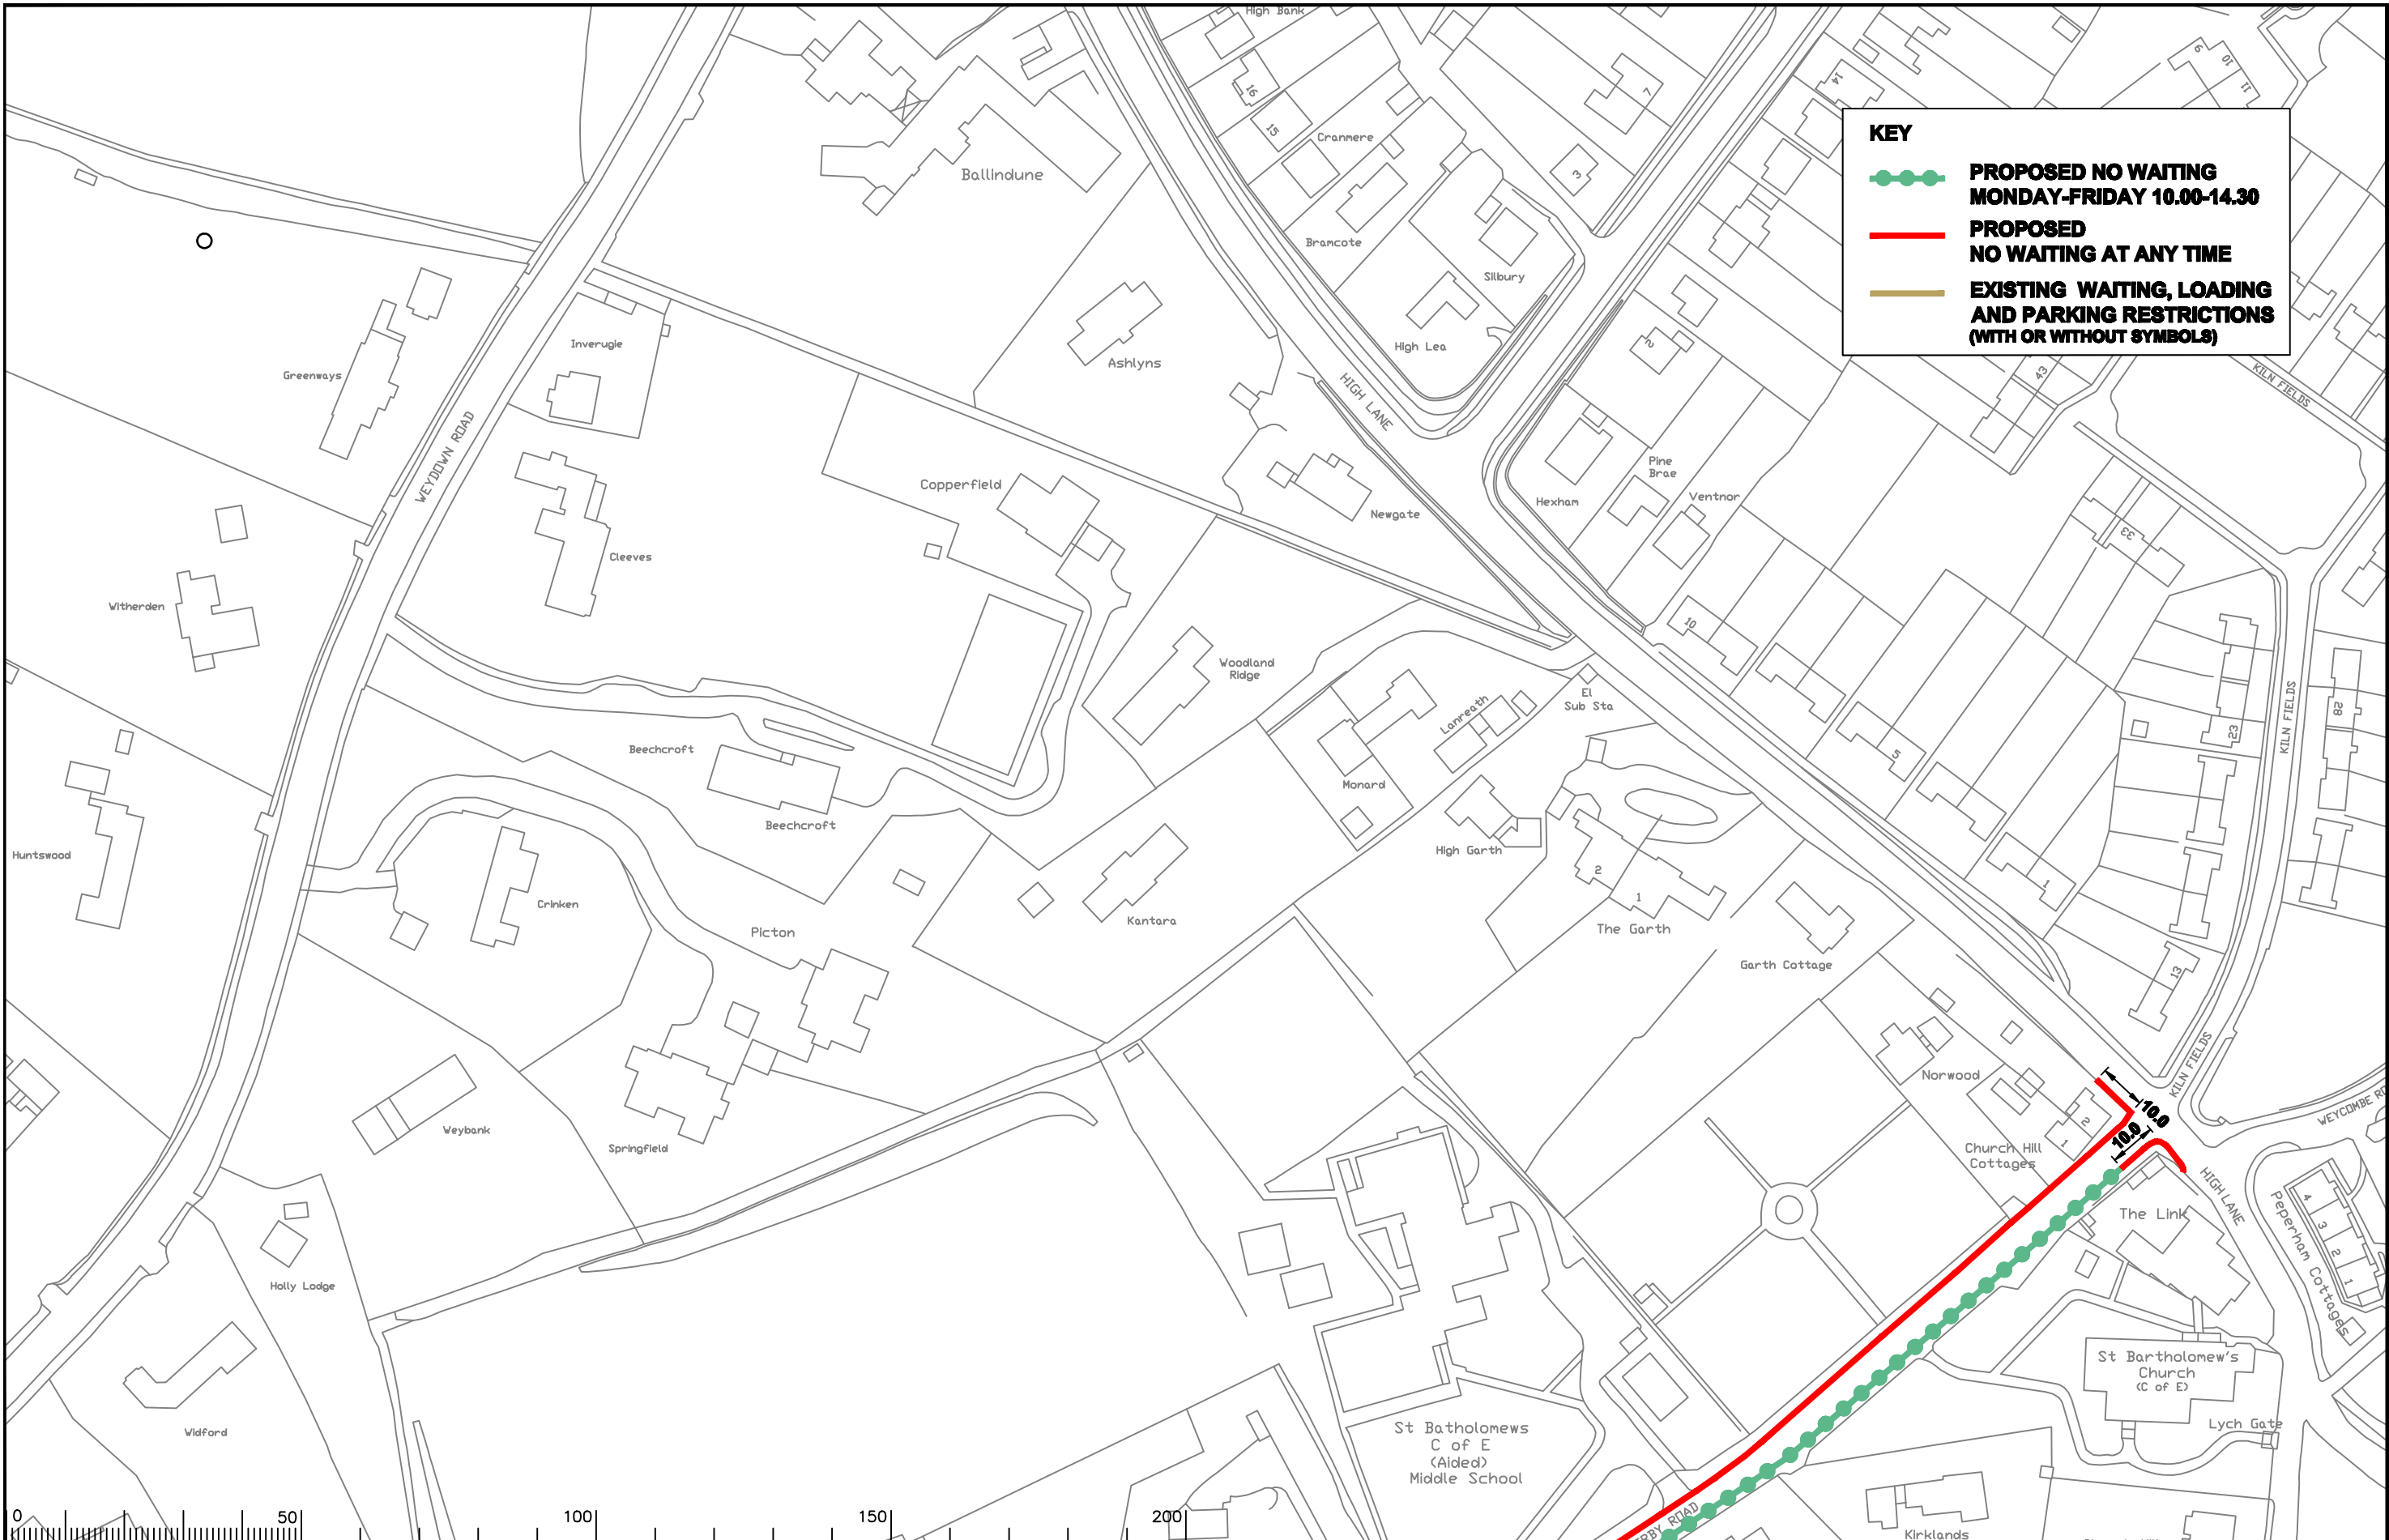SHEET OF



KEY

-  **PROPOSED NO WAITING MONDAY-FRIDAY 10.00-14.30**
-  **PROPOSED NO WAITING AT ANY TIME**
-  **EXISTING WAITING, LOADING AND PARKING RESTRICTIONS (WITH OR WITHOUT SYMBOLS)**


Notes

Rev.	Description	Drwn	Sig.	Date	Chkd	Sig.	Date	Appr	Sig.	Date

Drawn by	Sig.	Date	Checked by	Sig.	Date	Approved by	Sig.	Date
SDC		03.07	TPC		03.07	TPC		03.07

S:\Project-current\3282\WAV\CAD-Drawings\23_ADVERTISED\2011\24117.dwg Scale 1:1250

North Point



Based upon the Ordnance Survey mapping with the permission of the Controller of Her Majesty's Stationery Office © Crown copyright. Unauthorised reproduction infringes Crown copyright and may lead to prosecution or civil proceedings. Surrey County Council LA 078872 1996.

Project
WAVLEY DPE HASLEMERE

Drawing
IMPLEMENTED TRAFFIC ORDERS

SHEET OF



SURREY COUNTY COUNCIL
Sustainable Development

Project No. 3282/WAV
Contract Sheet No. 24117
Drawing No. 24117
Rev. -
Classification: ADVERTISED