












### GENERAL KEY

-  PROPOSED NO WAITING AT ANY TIME
-  PROPOSED NO WAITING MONDAY-FRIDAY 10.00-14.30
-  PROPOSED NO WAITING MONDAY-FRIDAY 08.30-20.00
-  PROPOSED NO WAITING MONDAY-FRIDAY 15.00-17.00
-  PROPOSED DISABLED PARKING BAY  
MONDAY-SATURDAY 3hrs NO RETURN 1hr
-  LOADING ONLY BAY
-  NO LOADING AT ANY TIME
-  PROPOSED LOCATION OF PARKING METER
-  REVOCATION OF EXISTING WAITING,  
LOADING AND PARKING RESTRICTIONS  
(NOT VISIBLE IF UNDER PROPOSALS)
-  EXISTING WAITING, LOADING AND  
PARKING RESTRICTIONS  
(WITH OR WITHOUT SYMBOLS)

### PAY & DISPLAY PARKING

-  MONDAY-FRIDAY 08.30-20.00 No Time Limit
-  MONDAY-SATURDAY 08.30-20.00 1hr No Return 1hr
-  MONDAY-SATURDAY 08.30-20.00 No Time Limit
-  MONDAY-SATURDAY 08.30-20.00 Free 30mins then 1hr No Return 1hr
-  MONDAY-SATURDAY 08.30-20.00 Free 60mins No Time Limit
-  MONDAY-SATURDAY 08.30-18.30 1hr No Return 1hr

### PAY & DISPLAY AND PERMIT HOLDERS PARKING

-  MONDAY-SATURDAY 08.00-20.00 2 hrs No Return 1hr and PERMIT HOLDERS
-  MONDAY-SATURDAY 08.00-18.00 2hrs No Return 1hr and PERMIT HOLDERS

### PERMIT HOLDERS ONLY


-  MONDAY-SATURDAY 08.00-20.00 PERMIT HOLDERS only
-  MONDAY-SUNDAY 08.30-20.00 PERMIT HOLDERS only



Notes

Rev.	Description	Drwn	Sig.	Date	Chkd	Sig.	Date	Appr	Sig.	Date

North Point



Based upon the Ordnance Survey mapping with the permission of the Controller of Her Majesty's Stationary Office © Crown copyright. Unauthorised reproduction infringes Crown copyright and may lead to prosecution or civil proceedings. Surrey County Council LA 078872 1998.

Drawn by	CAH	Sig.	CAH	Date	09/11
Checked by originator	JAR	Sig.	JAR	Date	09/11
Approved by	DC	Sig.	DC	Date	09/11


Project: WAVERLEY DPE

Drawing: PAY AND DISPLAY KEY



**SURREY**  
COUNTY COUNCIL  
Sustainable Development

Project No. 3282/WAV  
Contract Sheet No. 24-000-PD  
Drawing No. -  
Rev. -  
Classification: ADVERTISED

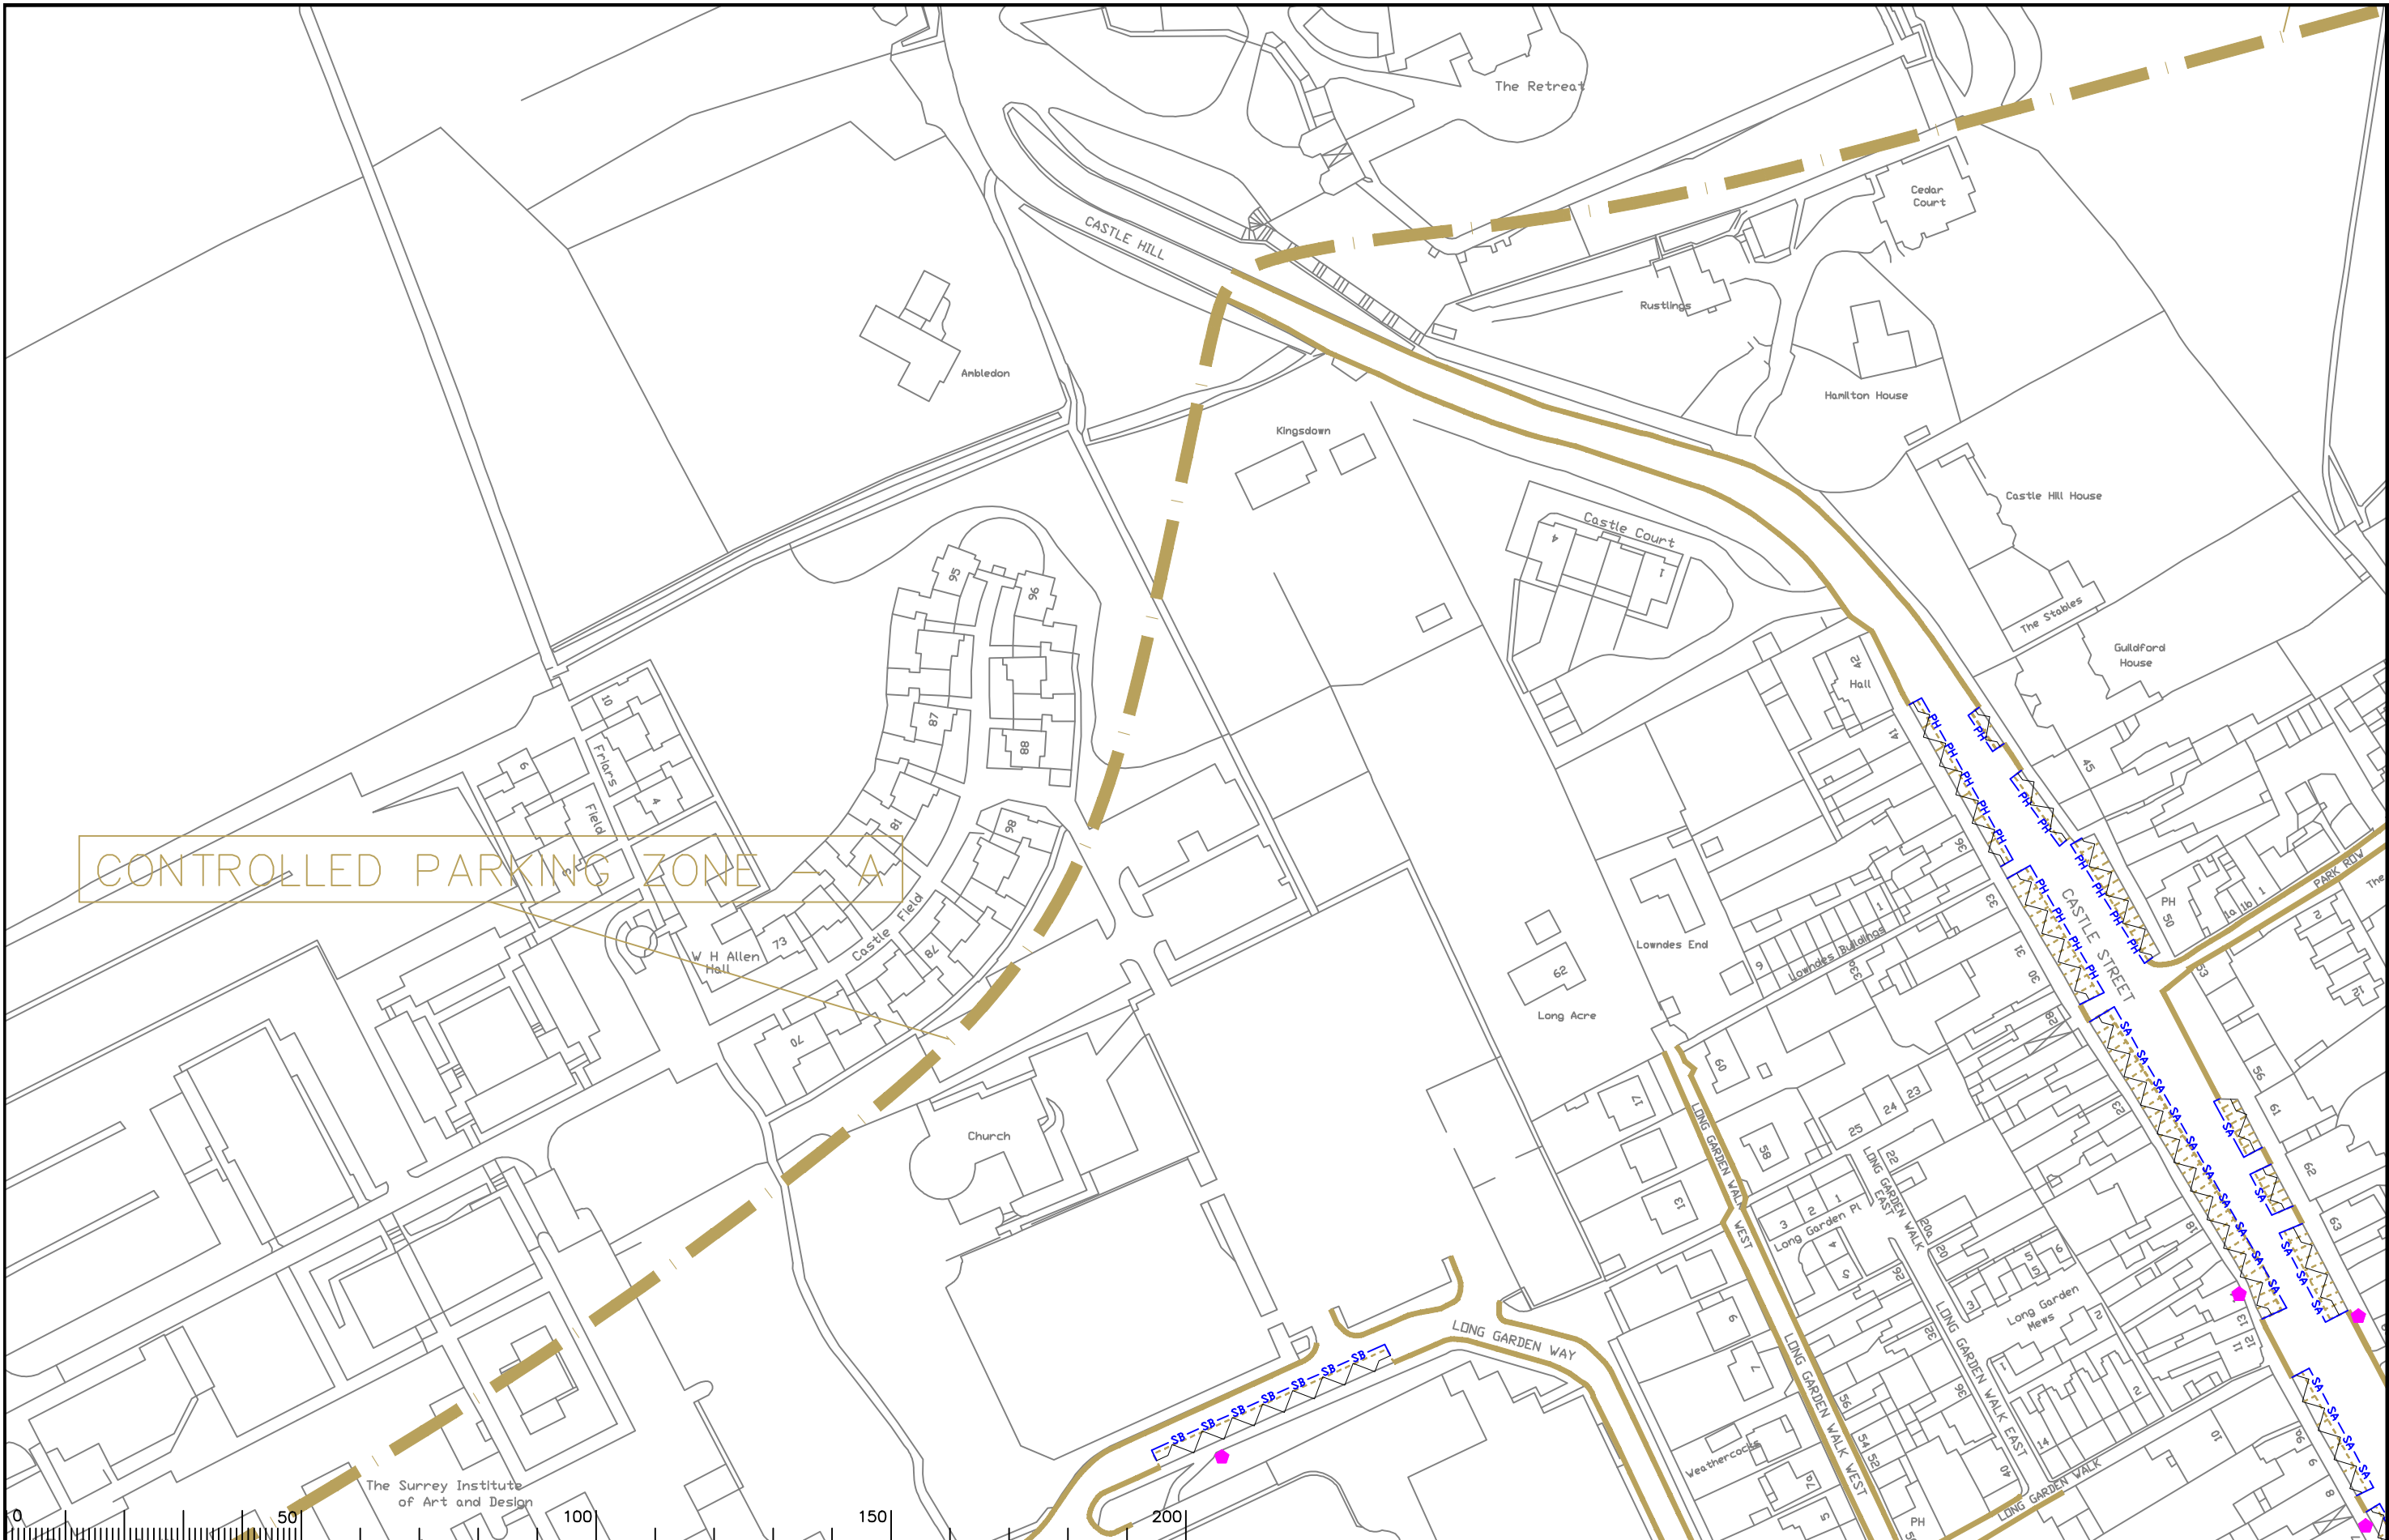

CONTROLLED PARKING ZONE A

Notes

Rev.	Description	Drwn	Sig.	Date	Chkd	Sig.	Date	Appr	Sig.	Date
A	RESTRICTIONS AMENDED	CAH	CAH	09.11	JAR	JAR	09.11	DC	DC	09.11

North Point


Based upon the Ordnance Survey mapping with the permission of the Controller of Her Majesty's Stationery Office © Crown copyright. Unauthorised reproduction infringes Crown copyright and may lead to prosecution or civil proceedings. Surrey County Council LA 078872 1996.

Drawn by CAH Sig. CAH Date 10/10  
 Checked by originator RH Sig. RH Date 10/10  
 Approved by DC Sig. DC Date 10/10

Project  
**WAVERLEY DPE FARNHAM**  
 PAY AND DISPLAY  
 LOCATION OF PAYMENT MACHINES AND BAYS

Project No. 3282/WAV  
 Contract Sheet No. 24-017-PD  
 Rev. A  
 Classification ADVERTISED

SURREY COUNTY COUNCIL  
 Sustainable Development  
 Head of Transportation  
 0143 266200  
 www.surreycc.gov.uk

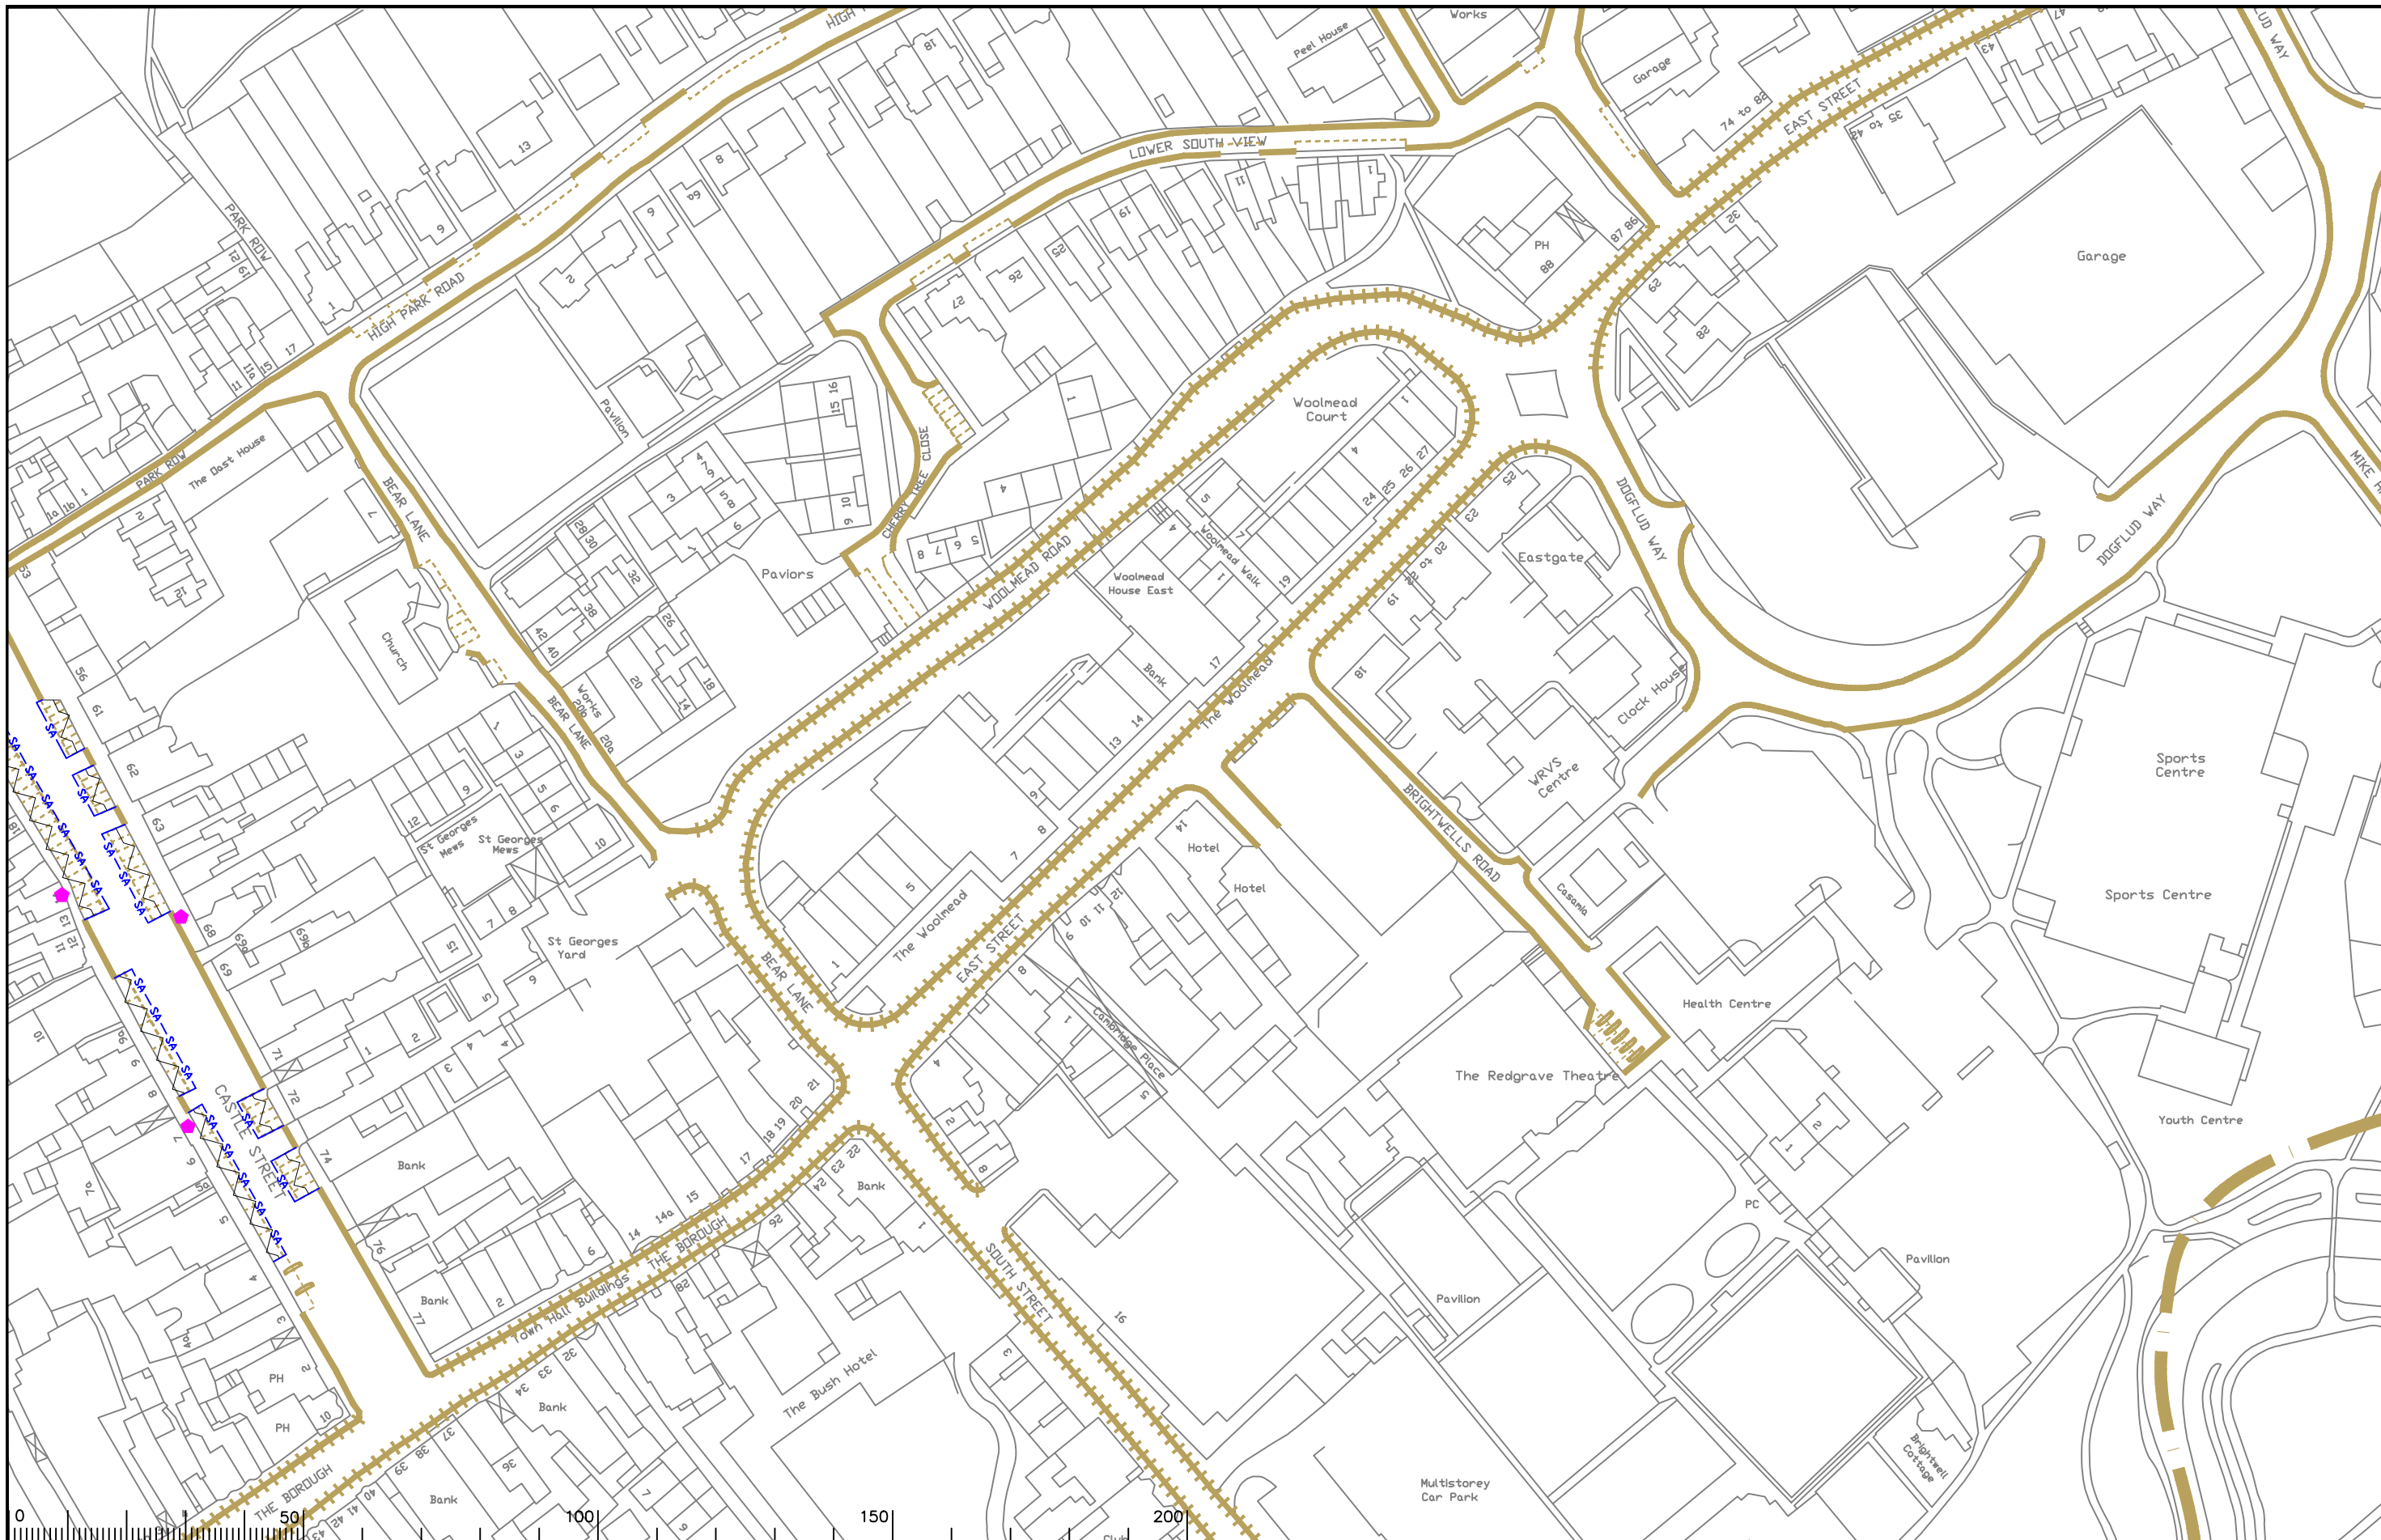

Notes

Rev.	Description	Drwn	Sig.	Date	Chkd	Sig.	Date	Appr	Sig.	Date
A	RESTRICTIONS AMENDED	CAH	CAH	09.11	JAR	JAR	09.11	DC	DC	09.11

North Point

Based upon the Ordnance Survey mapping with the permission of the Controller of Her Majesty's Stationery Office © Crown copyright. Unauthorised reproduction in this form is prohibited and may lead to prosecution or civil proceedings. Surrey County Council LA 078872 1996.

Drawn by	CAH	Sig.	CAH	Date	10/10
Checked by	RH	Sig.	RH	Date	10/10
Approved by	DC	Sig.	DC	Date	10/10

Project

**WAVERLEY DPE  
FARNHAM**

Drawing

**PAY AND DISPLAY  
LOCATION OF PAYMENT MACHINES AND BAYS**

SHEET OF


Project No.  
**3282/WAV**

Contract Sheet No.

Drawing No.  
**24018-PD**

Rev.  
**A**

Classification  
**ADVERTISED**

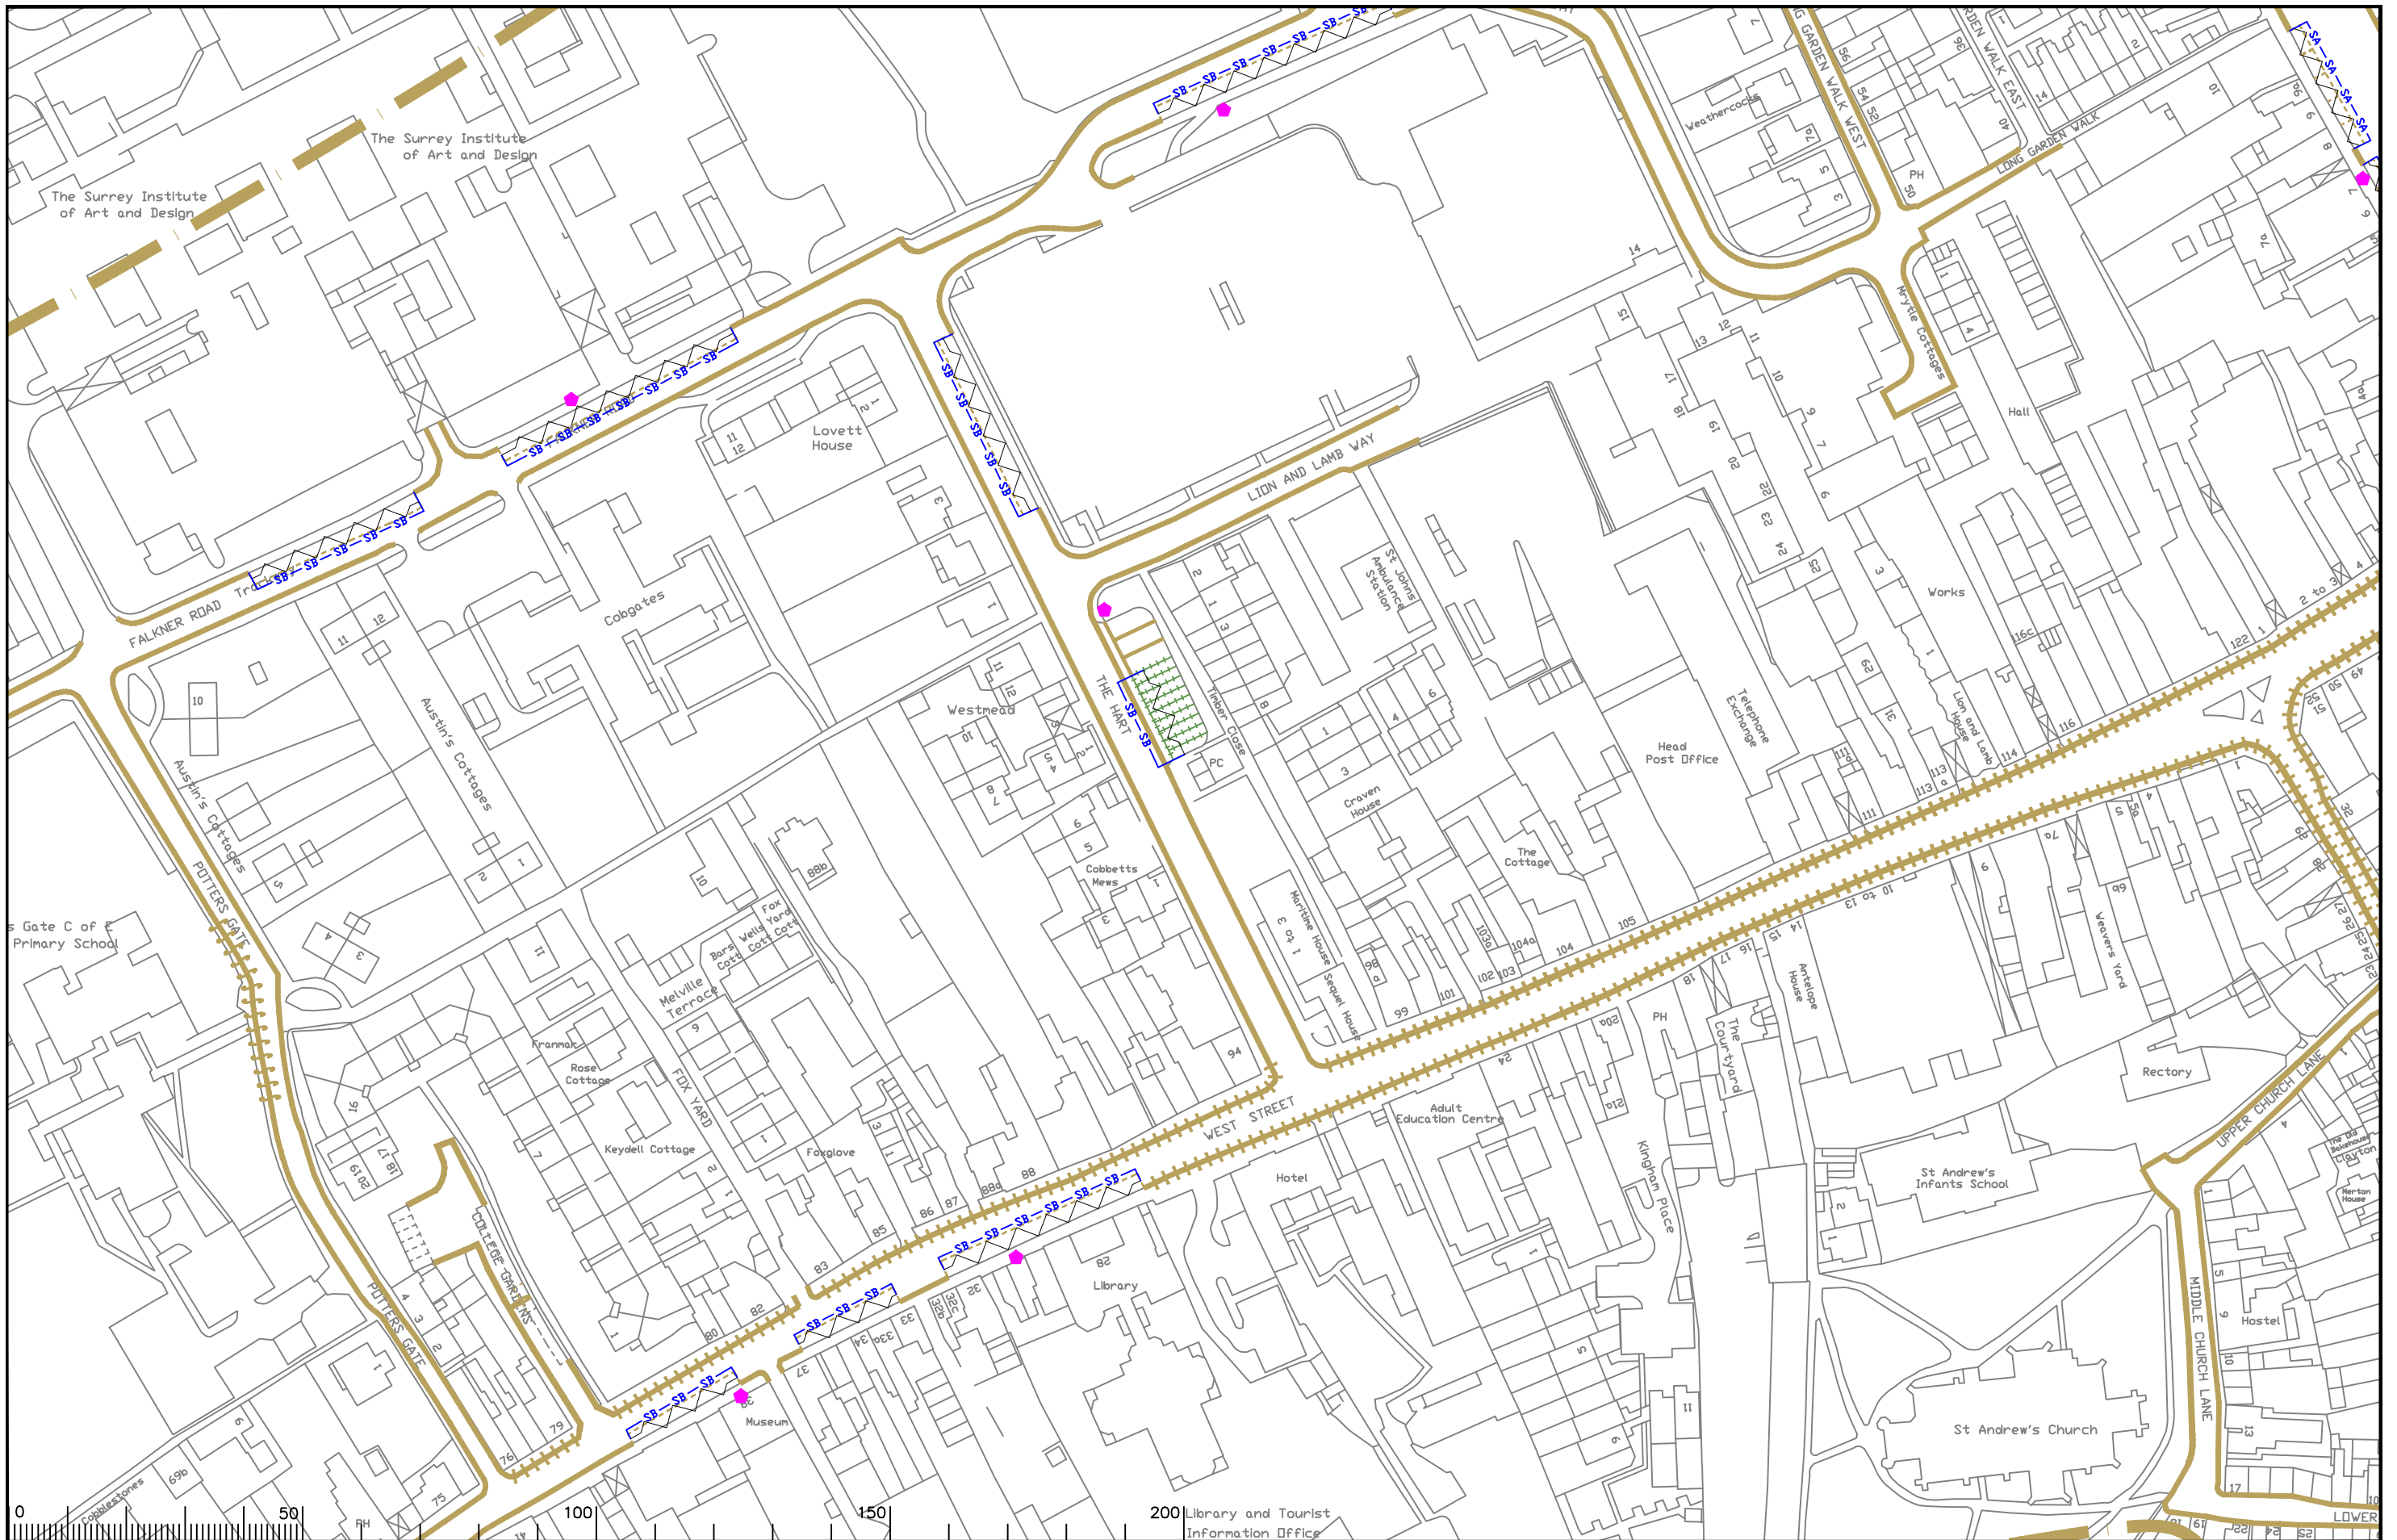

Notes

Rev.	Description	Drwn	Sig.	Date	Chkd	Sig.	Date	Appr	Sig.	Date
A	RESTRICTIONS AMENDED	CAH	CAH	09.11	JAR	JAR	09.11	DC	DC	09.11

Drawn by	Sig.	Date
CAH	CAH	10/10
Checked by	Sig.	Date
RH	RH	10/10
Approved by	Sig.	Date
DC	DC	10/10

Project  
**WAVERLEY DPE**  
**FARNHAM**  
 PAY AND DISPLAY  
 LOCATION OF PAYMENT MACHINES AND BAYS  
 SHEET OF



**SURREY**  
 COUNTY COUNCIL  
 Sustainable Development  
 Head of Transportation  
 100 High Street, Guildford, Surrey GU1 1AA

Project No.	3282/WAV
Contract Sheet No.	24-023-PD A
Rev.	A
Classification	ADVERTISED