
 











GENERAL KEY

-  PROPOSED NO WAITING AT ANY TIME
-  PROPOSED NO WAITING MONDAY-FRIDAY 10.00-14.30
-  PROPOSED NO WAITING MONDAY-FRIDAY 08.30-20.00
-  PROPOSED NO WAITING MONDAY-FRIDAY 15.00-17.00
-  PROPOSED DISABLED PARKING BAY
MONDAY-SATURDAY 3hrs NO RETURN 1hr
-  LOADING ONLY BAY
-  NO LOADING AT ANY TIME
-  PROPOSED LOCATION OF PARKING METER
-  REVOCATION OF EXISTING WAITING,
LOADING AND PARKING RESTRICTIONS
(NOT VISIBLE IF UNDER PROPOSALS)
-  EXISTING WAITING, LOADING AND
PARKING RESTRICTIONS
(WITH OR WITHOUT SYMBOLS)

PAY & DISPLAY PARKING

-  MONDAY-FRIDAY 08.30-20.00 No Time Limit
-  MONDAY-SATURDAY 08.30-20.00 1hr No Return 1hr
-  MONDAY-SATURDAY 08.30-20.00 No Time Limit
-  MONDAY-SATURDAY 08.30-20.00 Free 30mins then 1hr No Return 1hr
-  MONDAY-SATURDAY 08.30-20.00 Free 60mins No Time Limit
-  MONDAY-SATURDAY 08.30-18.30 1hr No Return 1hr

PAY & DISPLAY AND PERMIT HOLDERS PARKING

-  MONDAY-SATURDAY 08.00-20.00 2 hrs No Return 1hr and PERMIT HOLDERS
-  MONDAY-SATURDAY 08.00-18.00 2hrs No Return 1hr and PERMIT HOLDERS

PERMIT HOLDERS ONLY


-  MONDAY-SATURDAY 08.00-20.00 PERMIT HOLDERS only
-  MONDAY-SUNDAY 08.30-20.00 PERMIT HOLDERS only



Notes

Rev.	Description	Drwn	Sig.	Date	Chkd	Sig.	Date	Appr	Sig.	Date

North Point



Based upon the Ordnance Survey mapping with the permission of the Controller of Her Majesty's Stationary Office © Crown copyright. Unauthorised reproduction infringes Crown copyright and may lead to prosecution or civil proceedings. Surrey County Council LA 078872 1998.

Drawn by	CAH	Sig.	CAH	Date	09/11
Checked by originator	JAR	Sig.	JAR	Date	09/11
Approved by	DC	Sig.	DC	Date	09/11

Project: WAVERLEY DPE


Drawing: PAY AND DISPLAY KEY



SURREY
COUNTY COUNCIL
Sustainable Development

Project No.	3282/WAV
Contract Sheet No.	
Drawing No.	24-000-PD
Rev.	-
Classification	ADVERTISED

Head of Transportation
Surrey County Council
1000 Woodlands Way, Guildford GU1 2AA

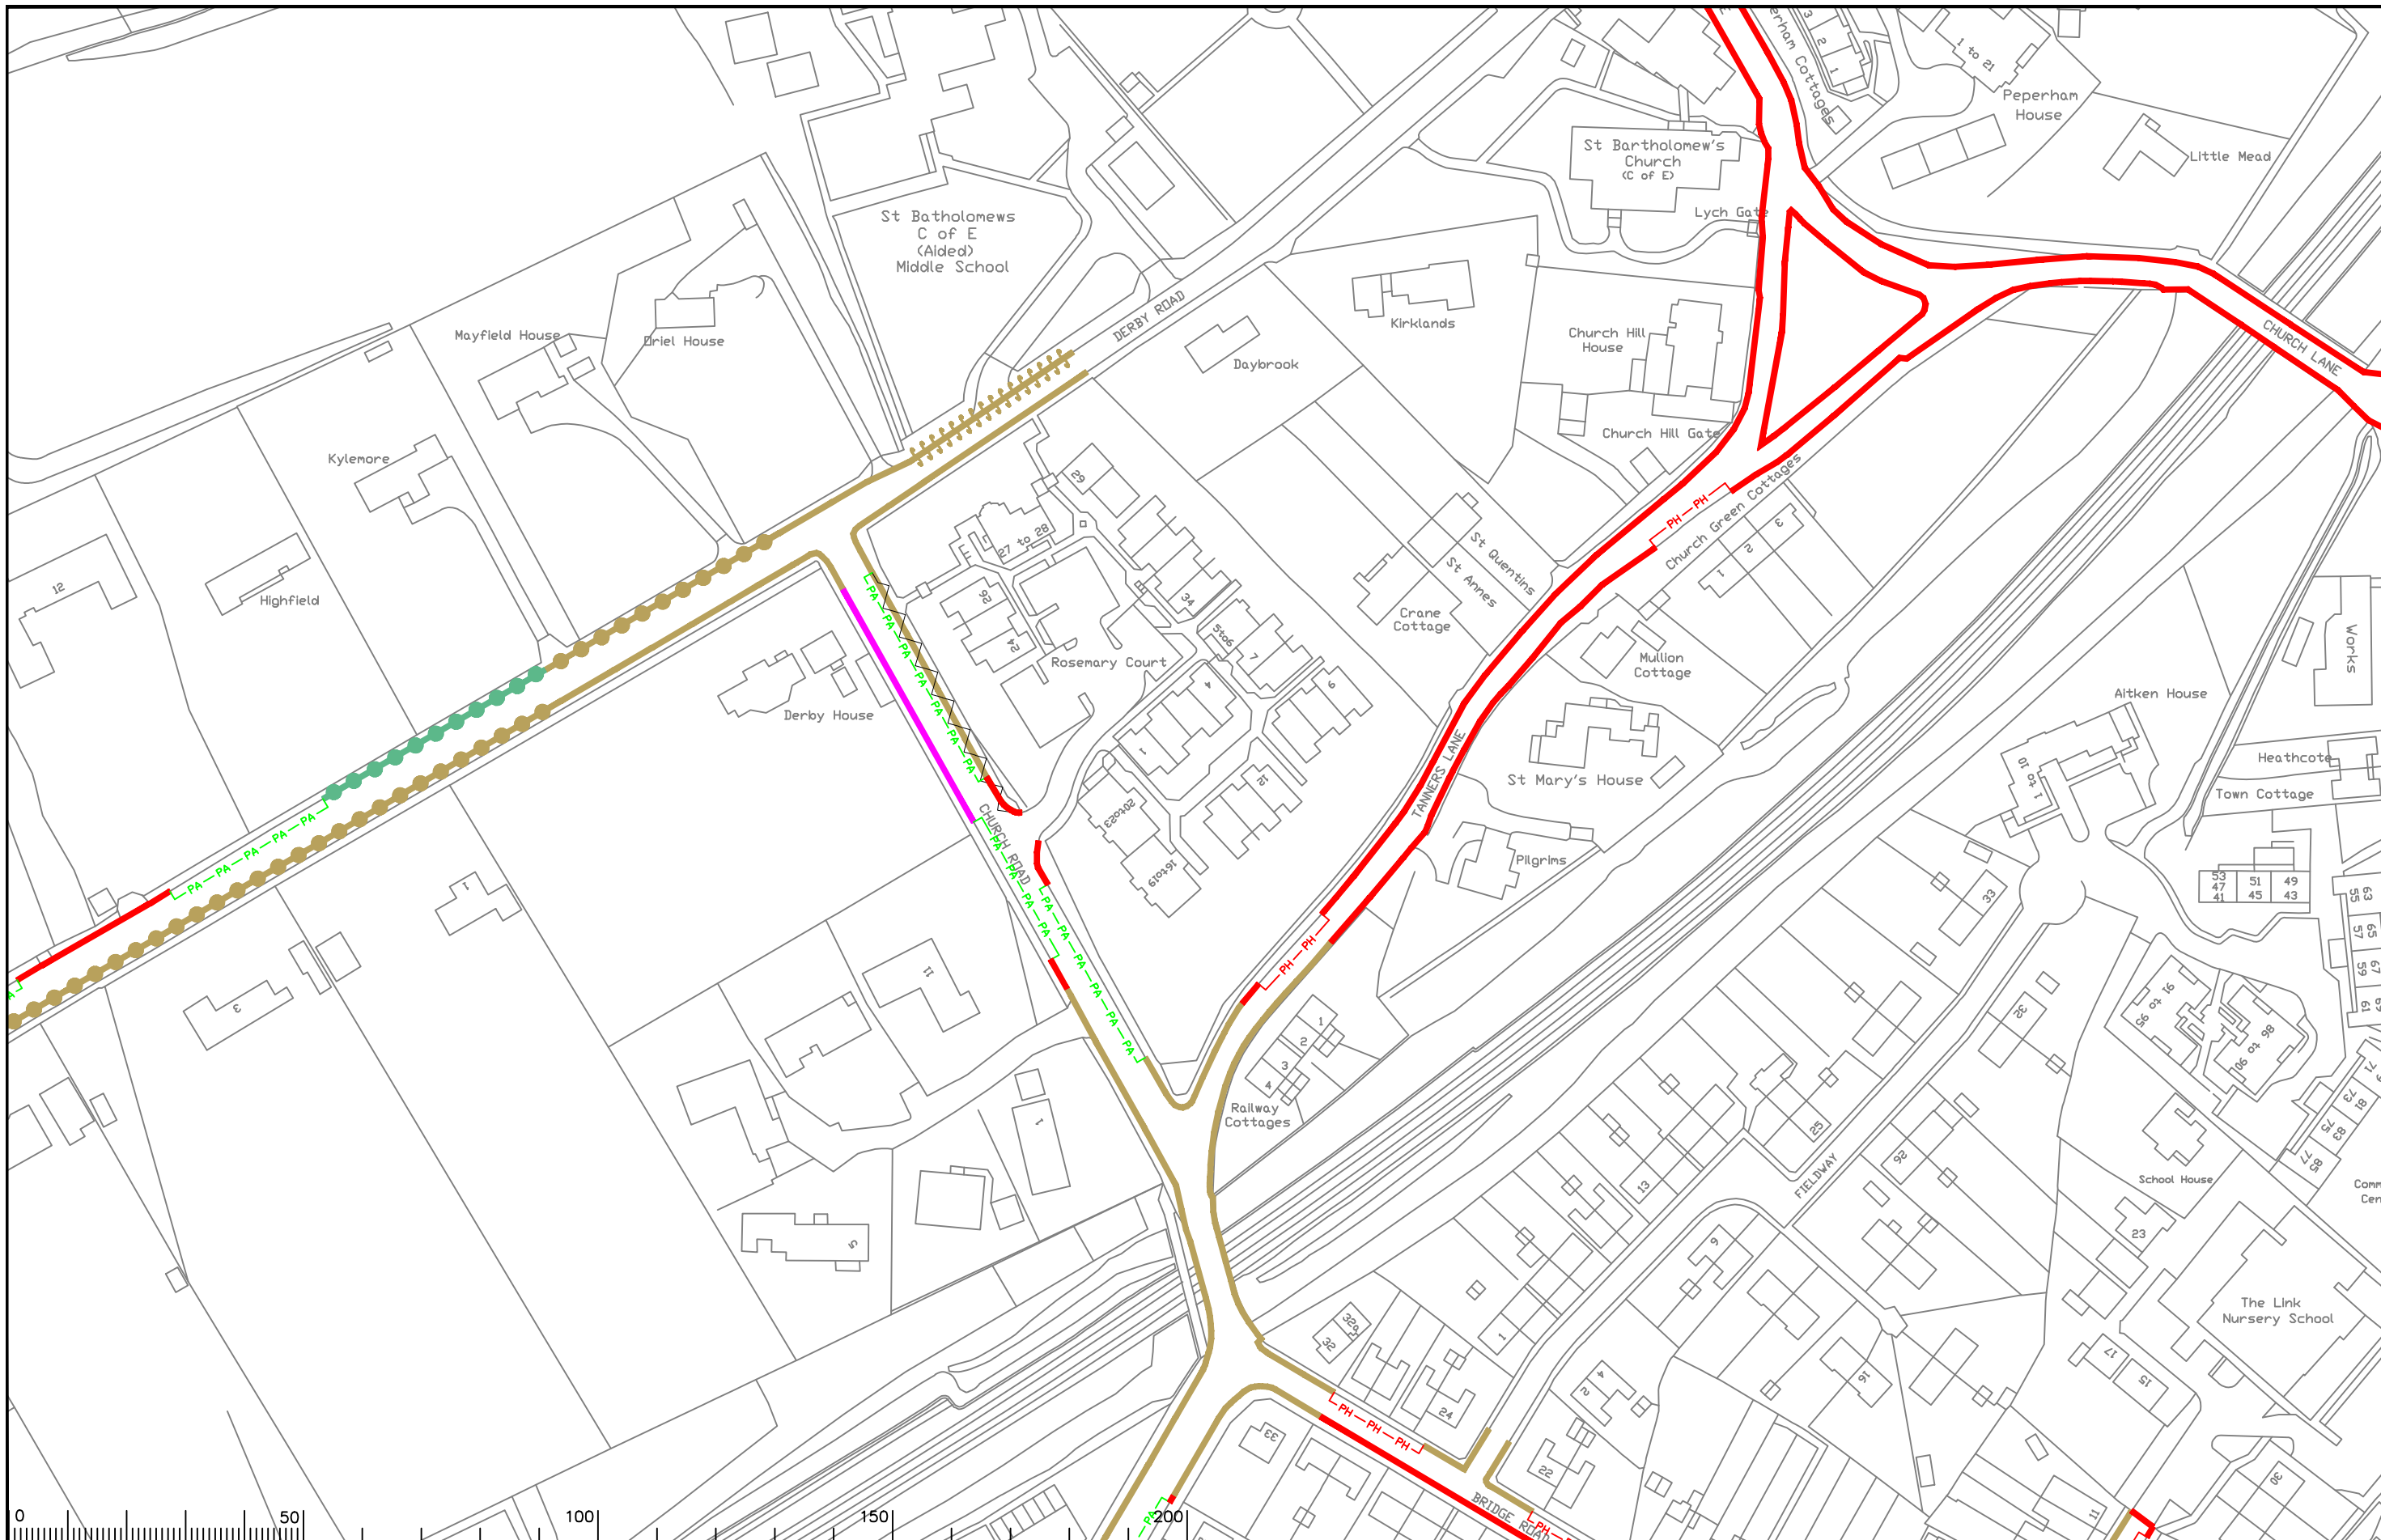

Notes

Rev.	Description	Drwn	Sig.	Date	Chkd	Sig.	Date	Appr	Sig.	Date
A	RESTRICTIONS AMENDED	CAH	CAH	09.11	JAR	JAR	09.11	DC	DC	09.11

North Point

Based upon the Ordnance Survey mapping with the permission of the Controller of Her Majesty's Stationery Office © Crown copyright. Unauthorised reproduction infringes Crown copyright and may lead to prosecution or civil proceedings. Surrey County Council LA 078872 1996.

Drawn by	CAH	Sig.	CAH	Date	04/11
Checked by	RH	Sig.	RH	Date	04/11
Approved by	DC	Sig.	DC	Date	04/11

Project
**WAVERLEY DPE
 HASLEMERE**
 PAY AND DISPLAY
 LOCATION OF PAYMENT MACHINES AND BAYS

SHEET OF


SURREY
 COUNTY COUNCIL
 Sustainable Development

Project No.
3282/WAV

Contract Sheet No.
24-050-PD

Rev.
A

Classification
ADVERTISED

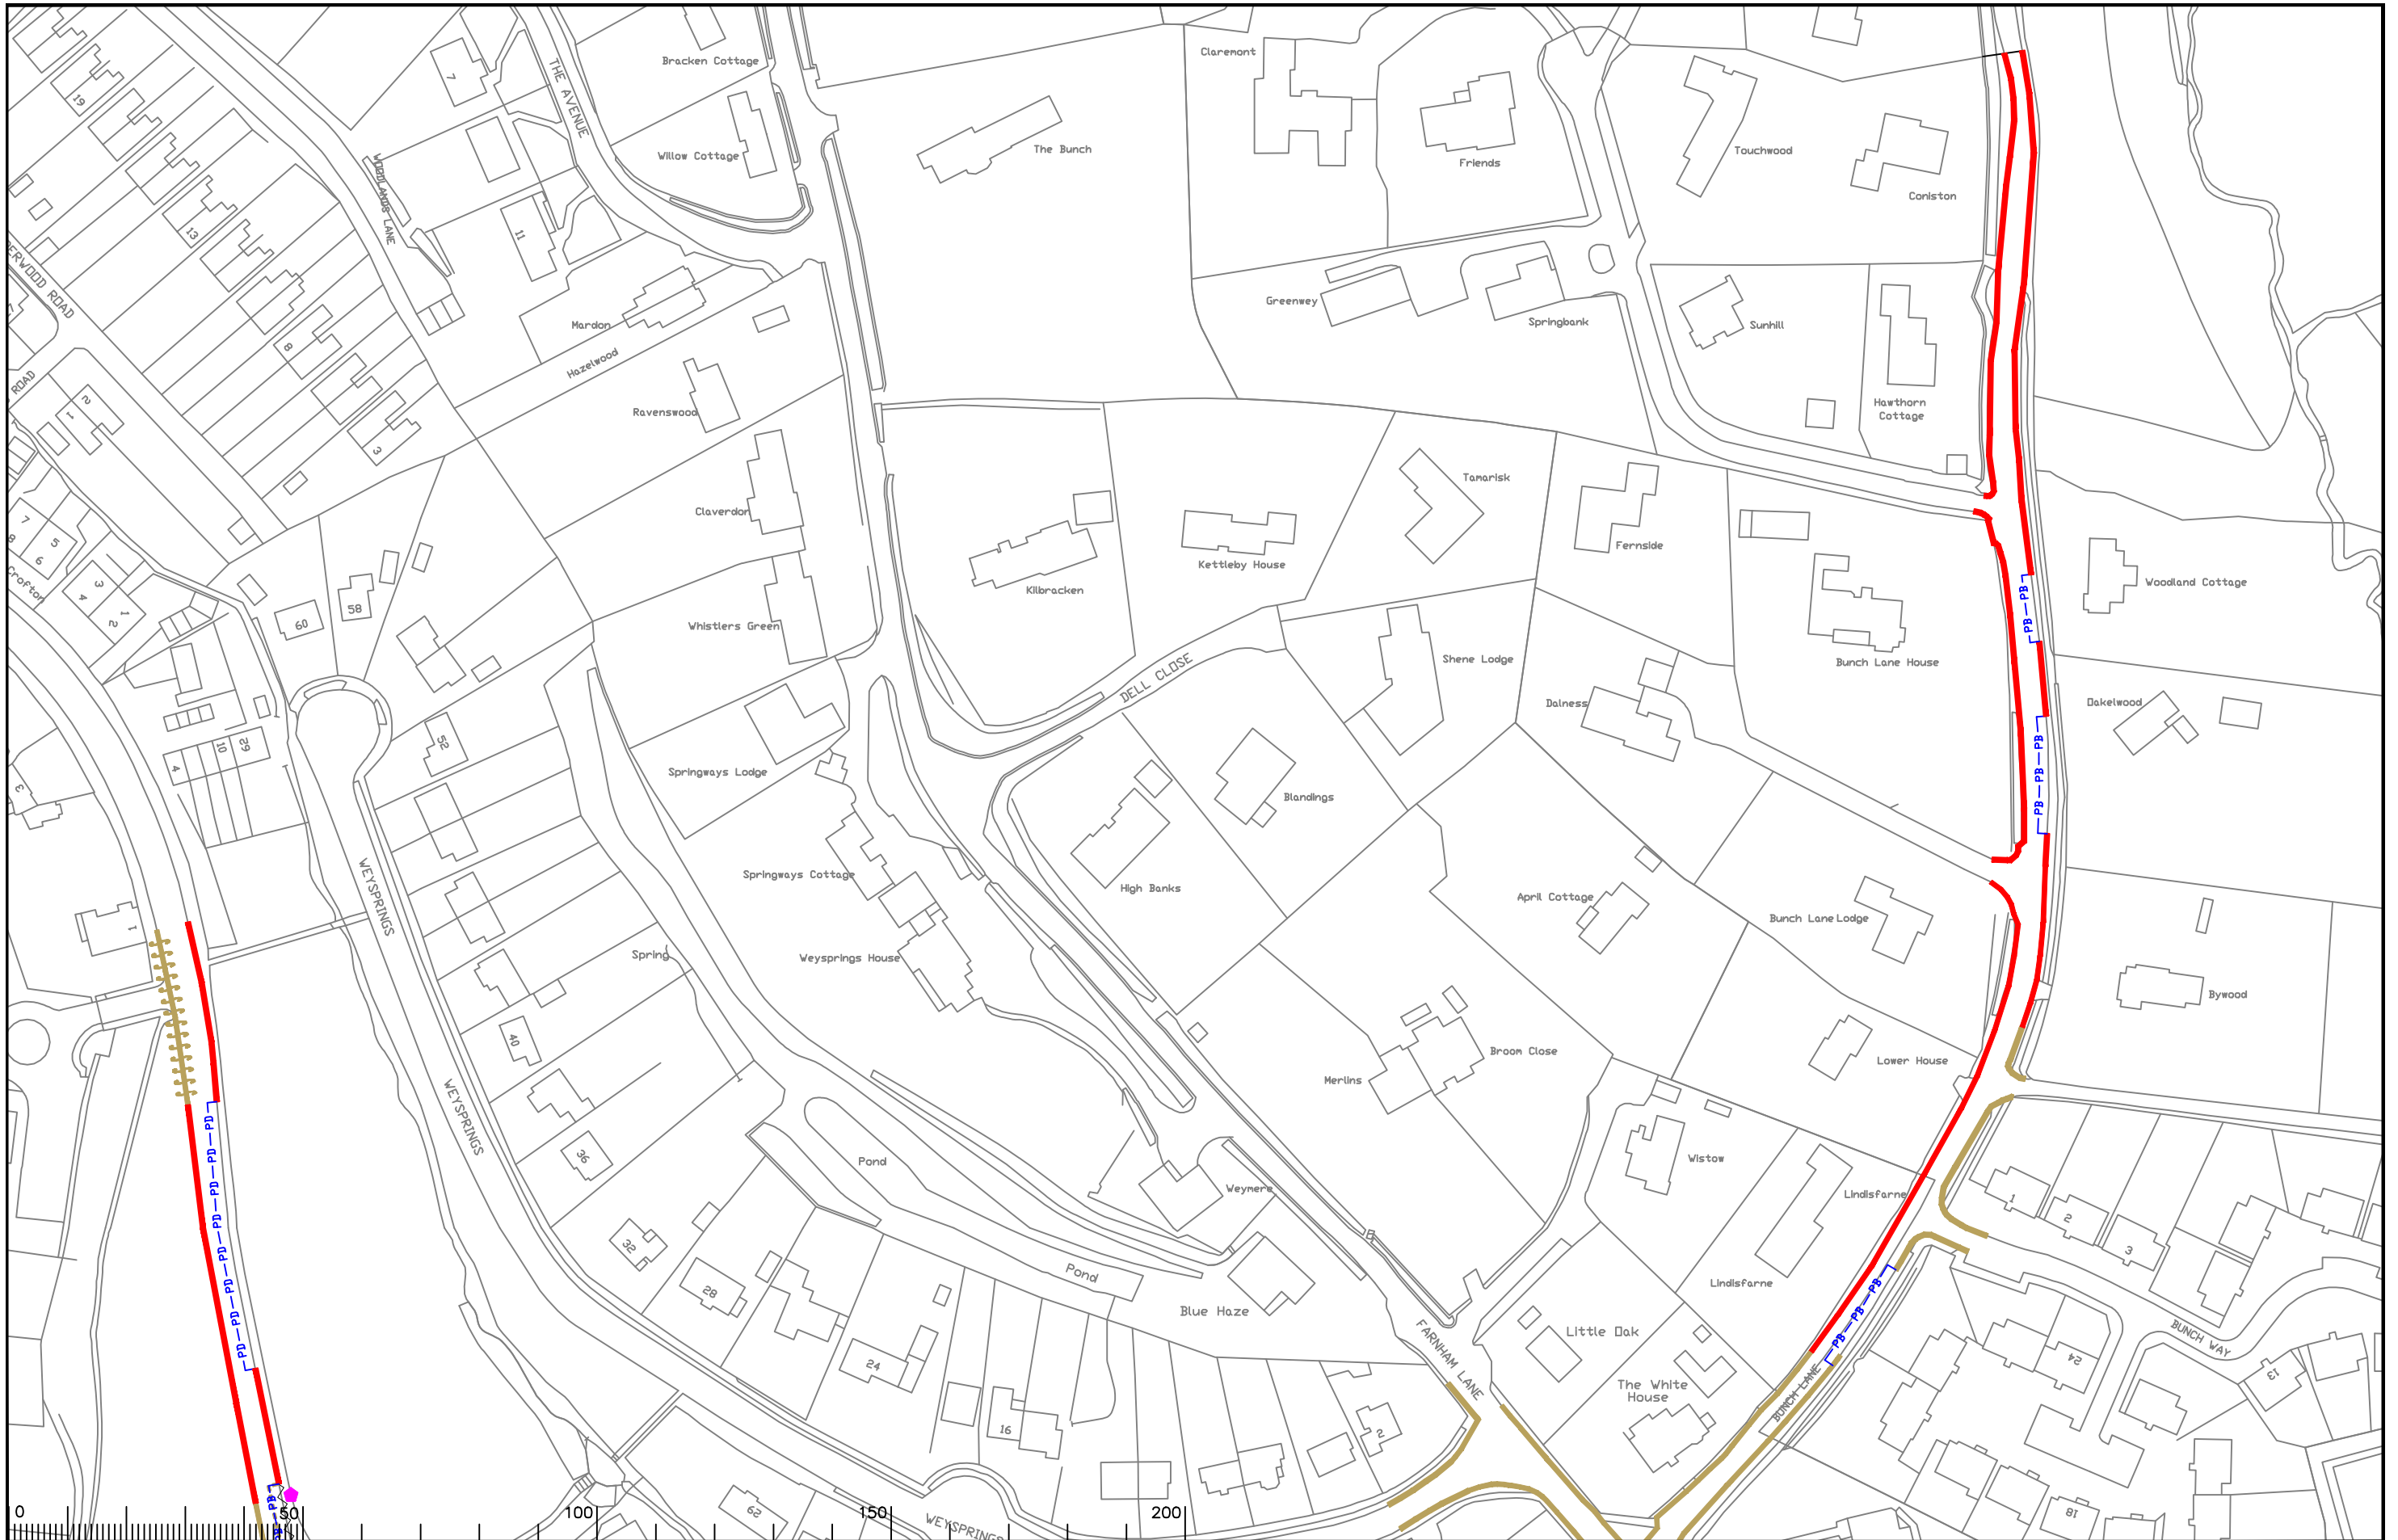

Notes

Rev.	Description	Drwn	Sig.	Date	Chkd	Sig.	Date	Appr	Sig.	Date
A	RESTRICTIONS AMENDED	CAH	CAH	09.11	JAR	JAR	09.11	DC	DC	09.11

North Point


Based upon the Ordnance Survey mapping with the permission of the Controller of Her Majesty's Stationery Office © Crown copyright. Unauthorised reproduction infringes Crown copyright and may lead to prosecution or civil proceedings. Surrey County Council LA 078872 1996.

Drawn by	CAH	Sig.	CAH	Date	04/11
Checked by	RH	Sig.	RH	Date	04/11
Approved by	DC	Sig.	DC	Date	04/11

Project
WAVERLEY DPE HASLEMERE
 PAY AND DISPLAY
 LOCATION OF PAYMENT MACHINES AND BAYS
 SHEET OF

SURREY COUNTY COUNCIL
 Sustainable Development
 Head of Transportation
 01430 840000
 01430 840000

Project No.	3282/WAV
Contract Sheet No.	24-051-PD A
Rev.	A
Classification	ADVERTISED

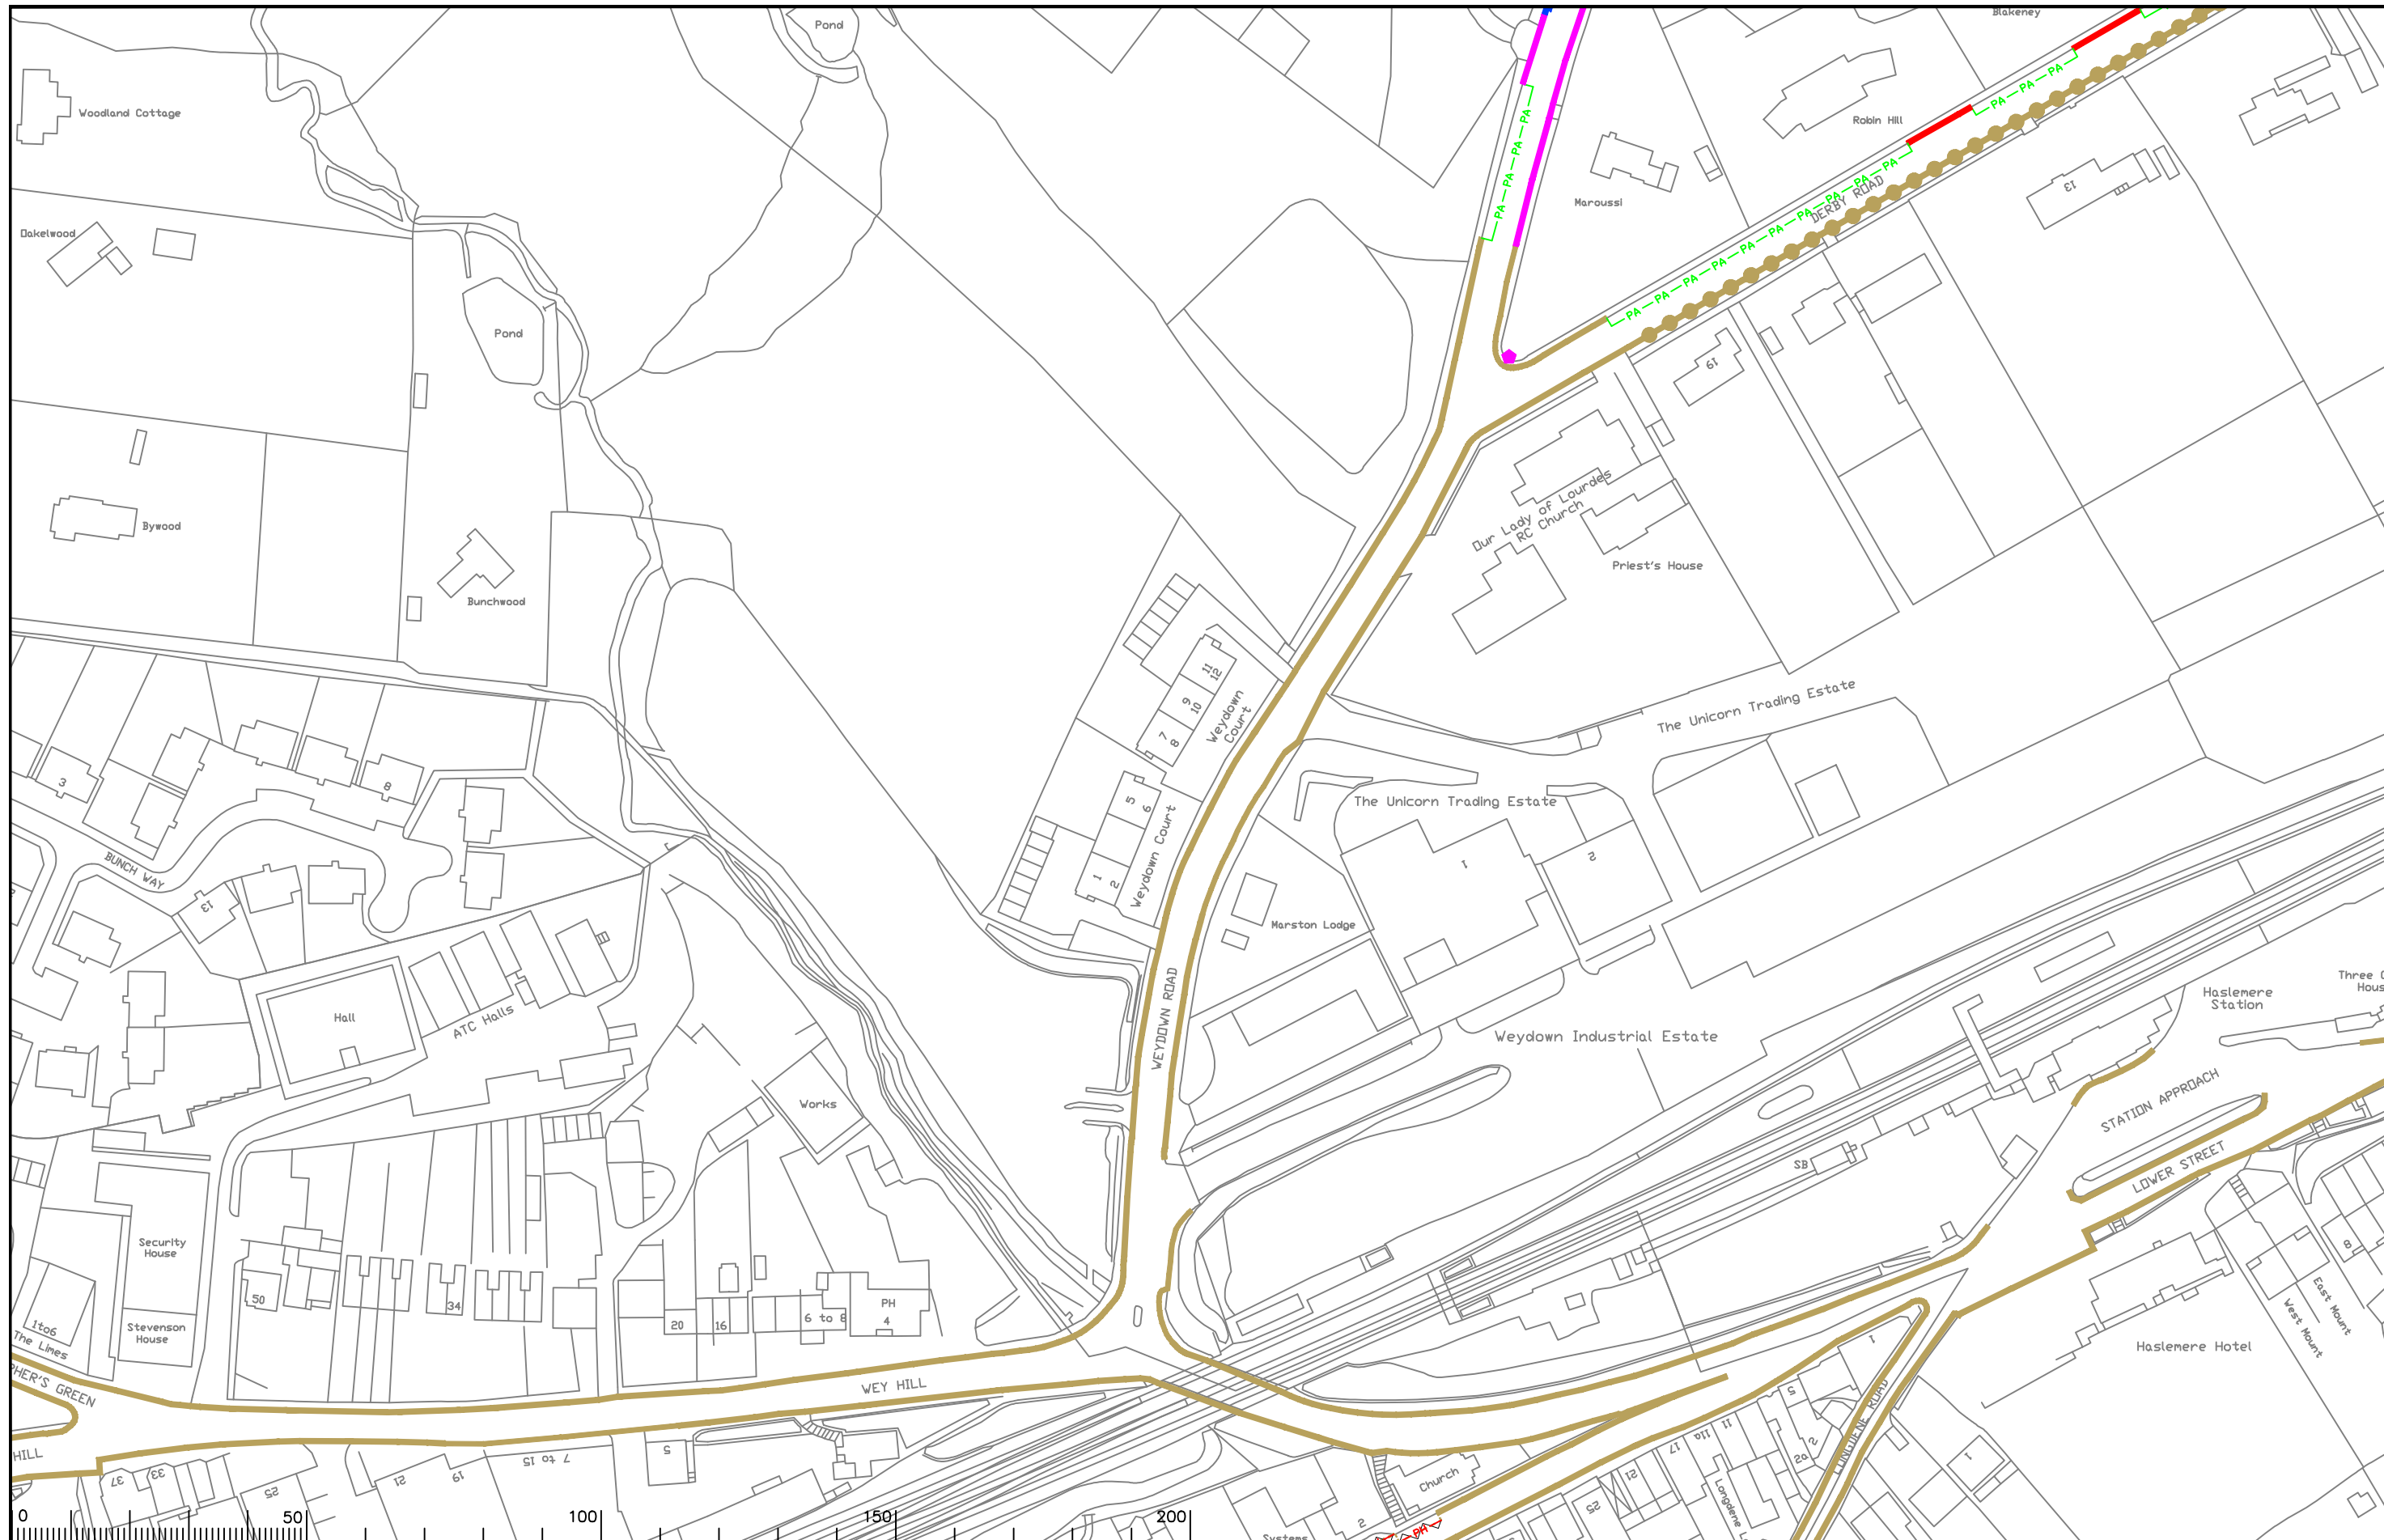

Notes

Rev.	Description	Drwn	Sig.	Date	Chkd	Sig.	Date	Appr	Sig.	Date
A	RESTRICTIONS AMENDED	CAH	CAH	09.11	JAR	JAR	09.11	DC	DC	09.11

North Point

Based upon the Ordnance Survey mapping with the permission of the Controller of the Majesty's Stationery Office © Crown copyright. Unauthorised reproduction infringes Crown copyright and may lead to prosecution or civil proceedings. Surrey County Council LA 078872 1996.

Drawn by	CAH	Sig.	CAH	Date	04/11
Checked by	RH	Sig.	RH	Date	04/11
Approved by	DC	Sig.	DC	Date	04/11

Project


**WAVERLEY DPE
HASLEMERE**

**PAY AND DISPLAY
LOCATION OF PAYMENT MACHINES AND BAYS**

SHEET OF

SURREY
COUNTY COUNCIL
Sustainable Development


Project No. 3282/WAV
Contract Sheet No. 24-052-PD A
Drawing No. 24-052-PD A
Classification ADVERTISED

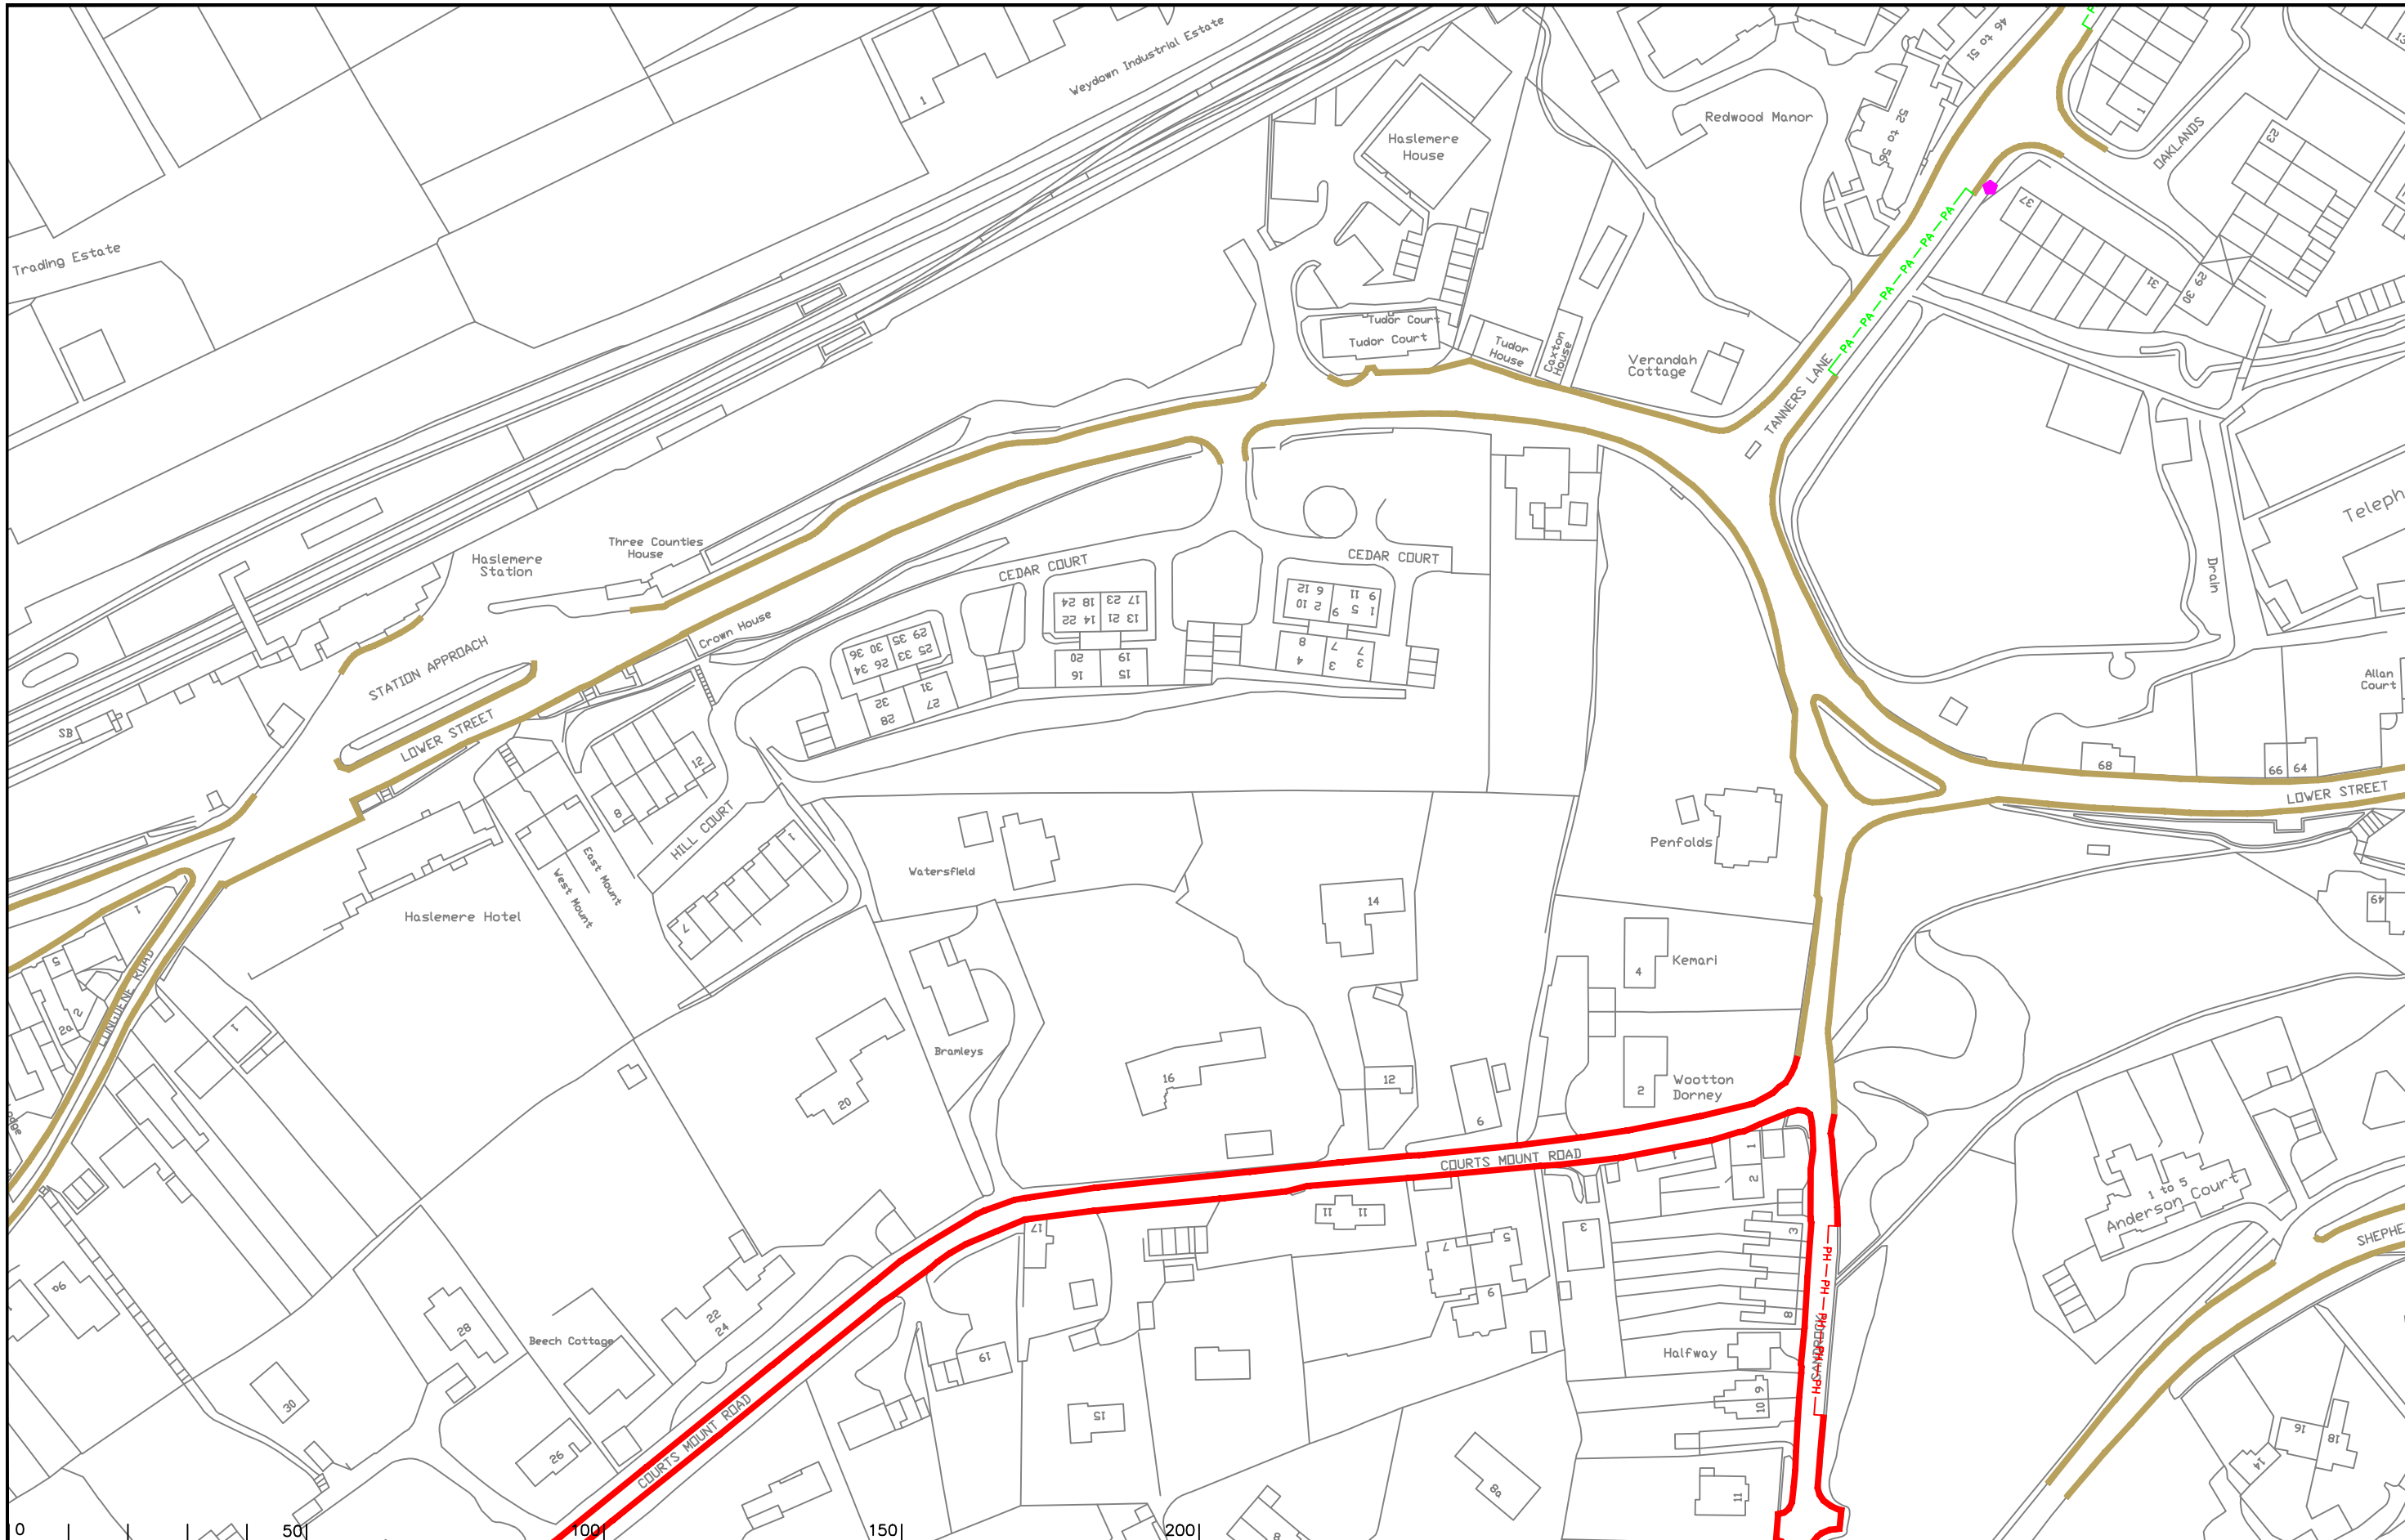

Notes


Rev.	Description	Drwn	Sig.	Date	Chkd	Sig.	Date	Appr	Sig.	Date
A	RESTRICTIONS AMENDED	CAH	CAH	09.11	JAR	JAR	09.11	DC	DC	09.11

Drawn by	CAH	Sig.	CAH	Date	04/11
Checked by	RH	Sig.	RH	Date	04/11
Approved by	DC	Sig.	DC	Date	04/11

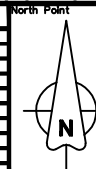

Project
**WAVERLEY DPE
 HASLEMERE**
 Drawing
**PAY AND DISPLAY
 LOCATION OF PAYMENT MACHINES AND BAYS**
 SHEET OF

Project No.
3282/WAV
 Contract Sheet No.
24-053-PD
 Rev. **A**
SURREY COUNTY COUNCIL
 Sustainable Development
 Head of Transportation
 24/11/11
 Classification
ADVERTISED

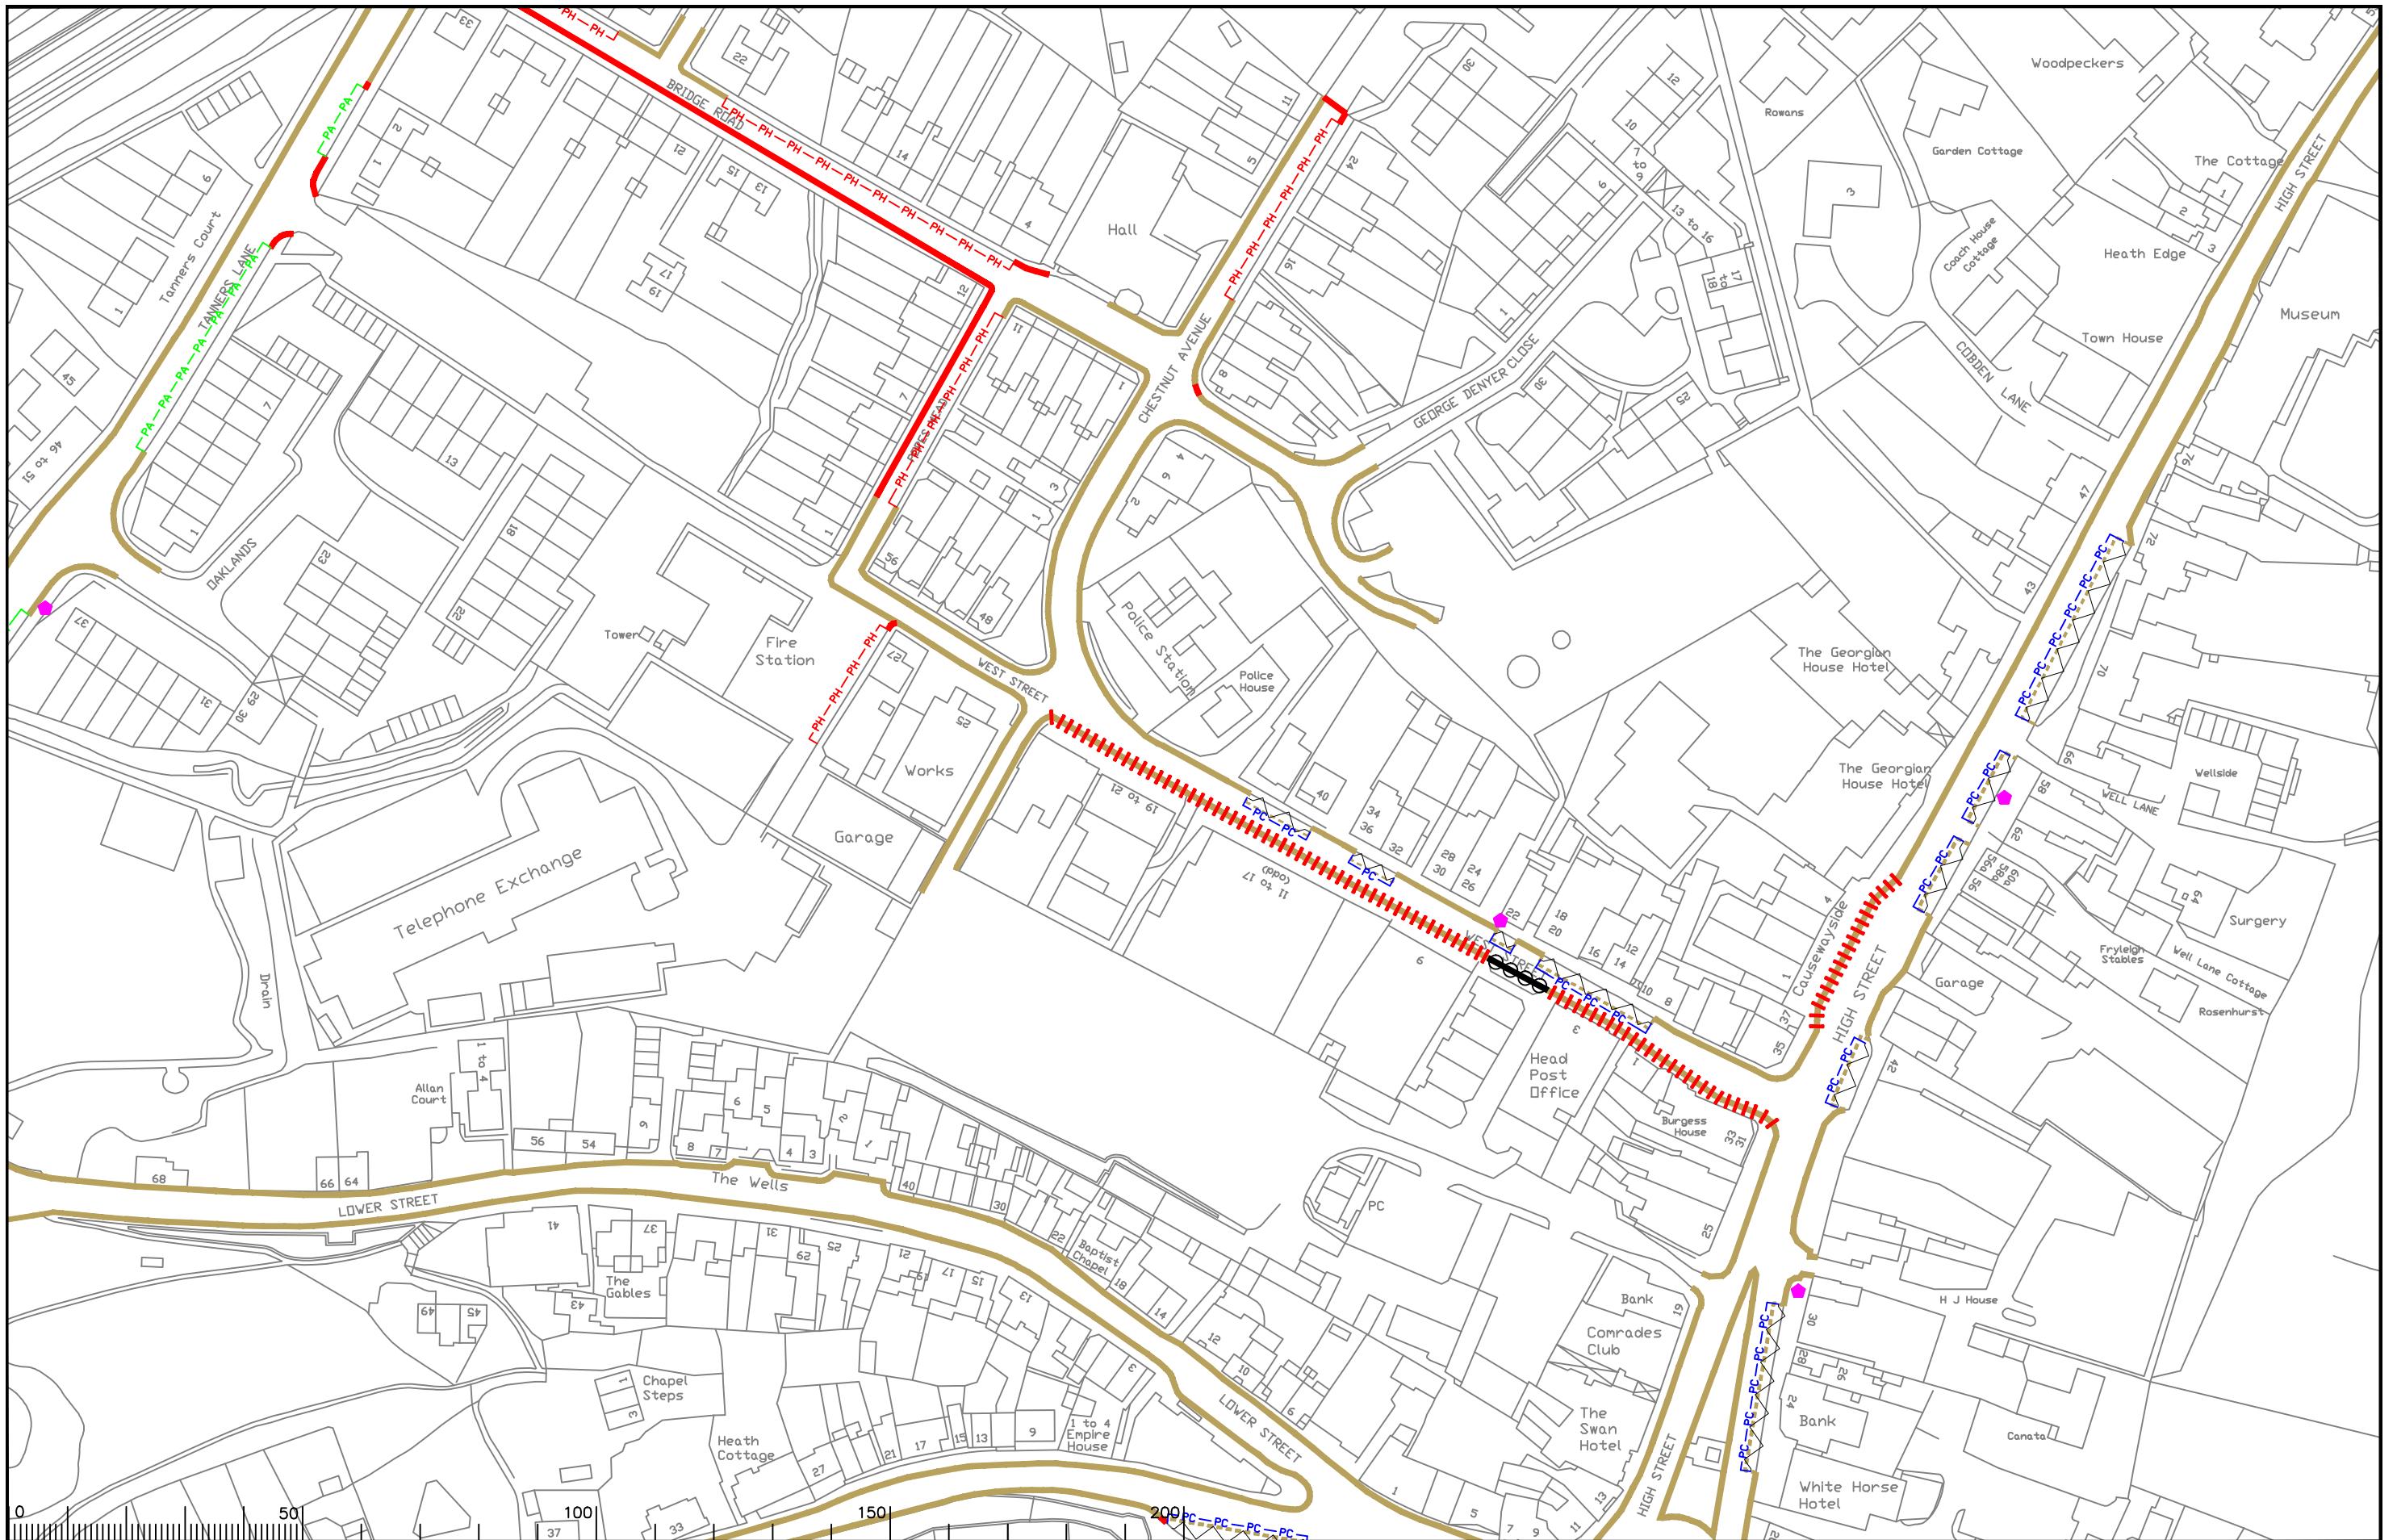

Notes

Rev.	Description	Drwn	Sig.	Date	Chkd	Sig.	Date	Appr	Sig.	Date
A	RESTRICTIONS AMENDED	CAH	CAH	09.11	JAR	JAR	09.11	DC	DC	09.11

S:\Core\Traffic and Legal\Parking Team\WAVERLEY\PAY_and_DISPLAY\24054_PD_A.dwg

North Point

Drawn by	CAH	Sig.	CAH	Date	10/10
Checked by	RH	Sig.	RH	Date	10/10
Approved by	DC	Sig.	DC	Date	10/10

Project
**WAVERLEY DPE
 HASLEMERE**
 PAY AND DISPLAY
 LOCATION OF PAYMENT MACHINES AND BAYS

Scale 1:1250


SHEET OF

Project No.
3282/WAV

Contract Sheet No.
24054-PD

Rev.
A

Classification
ADVERTISED

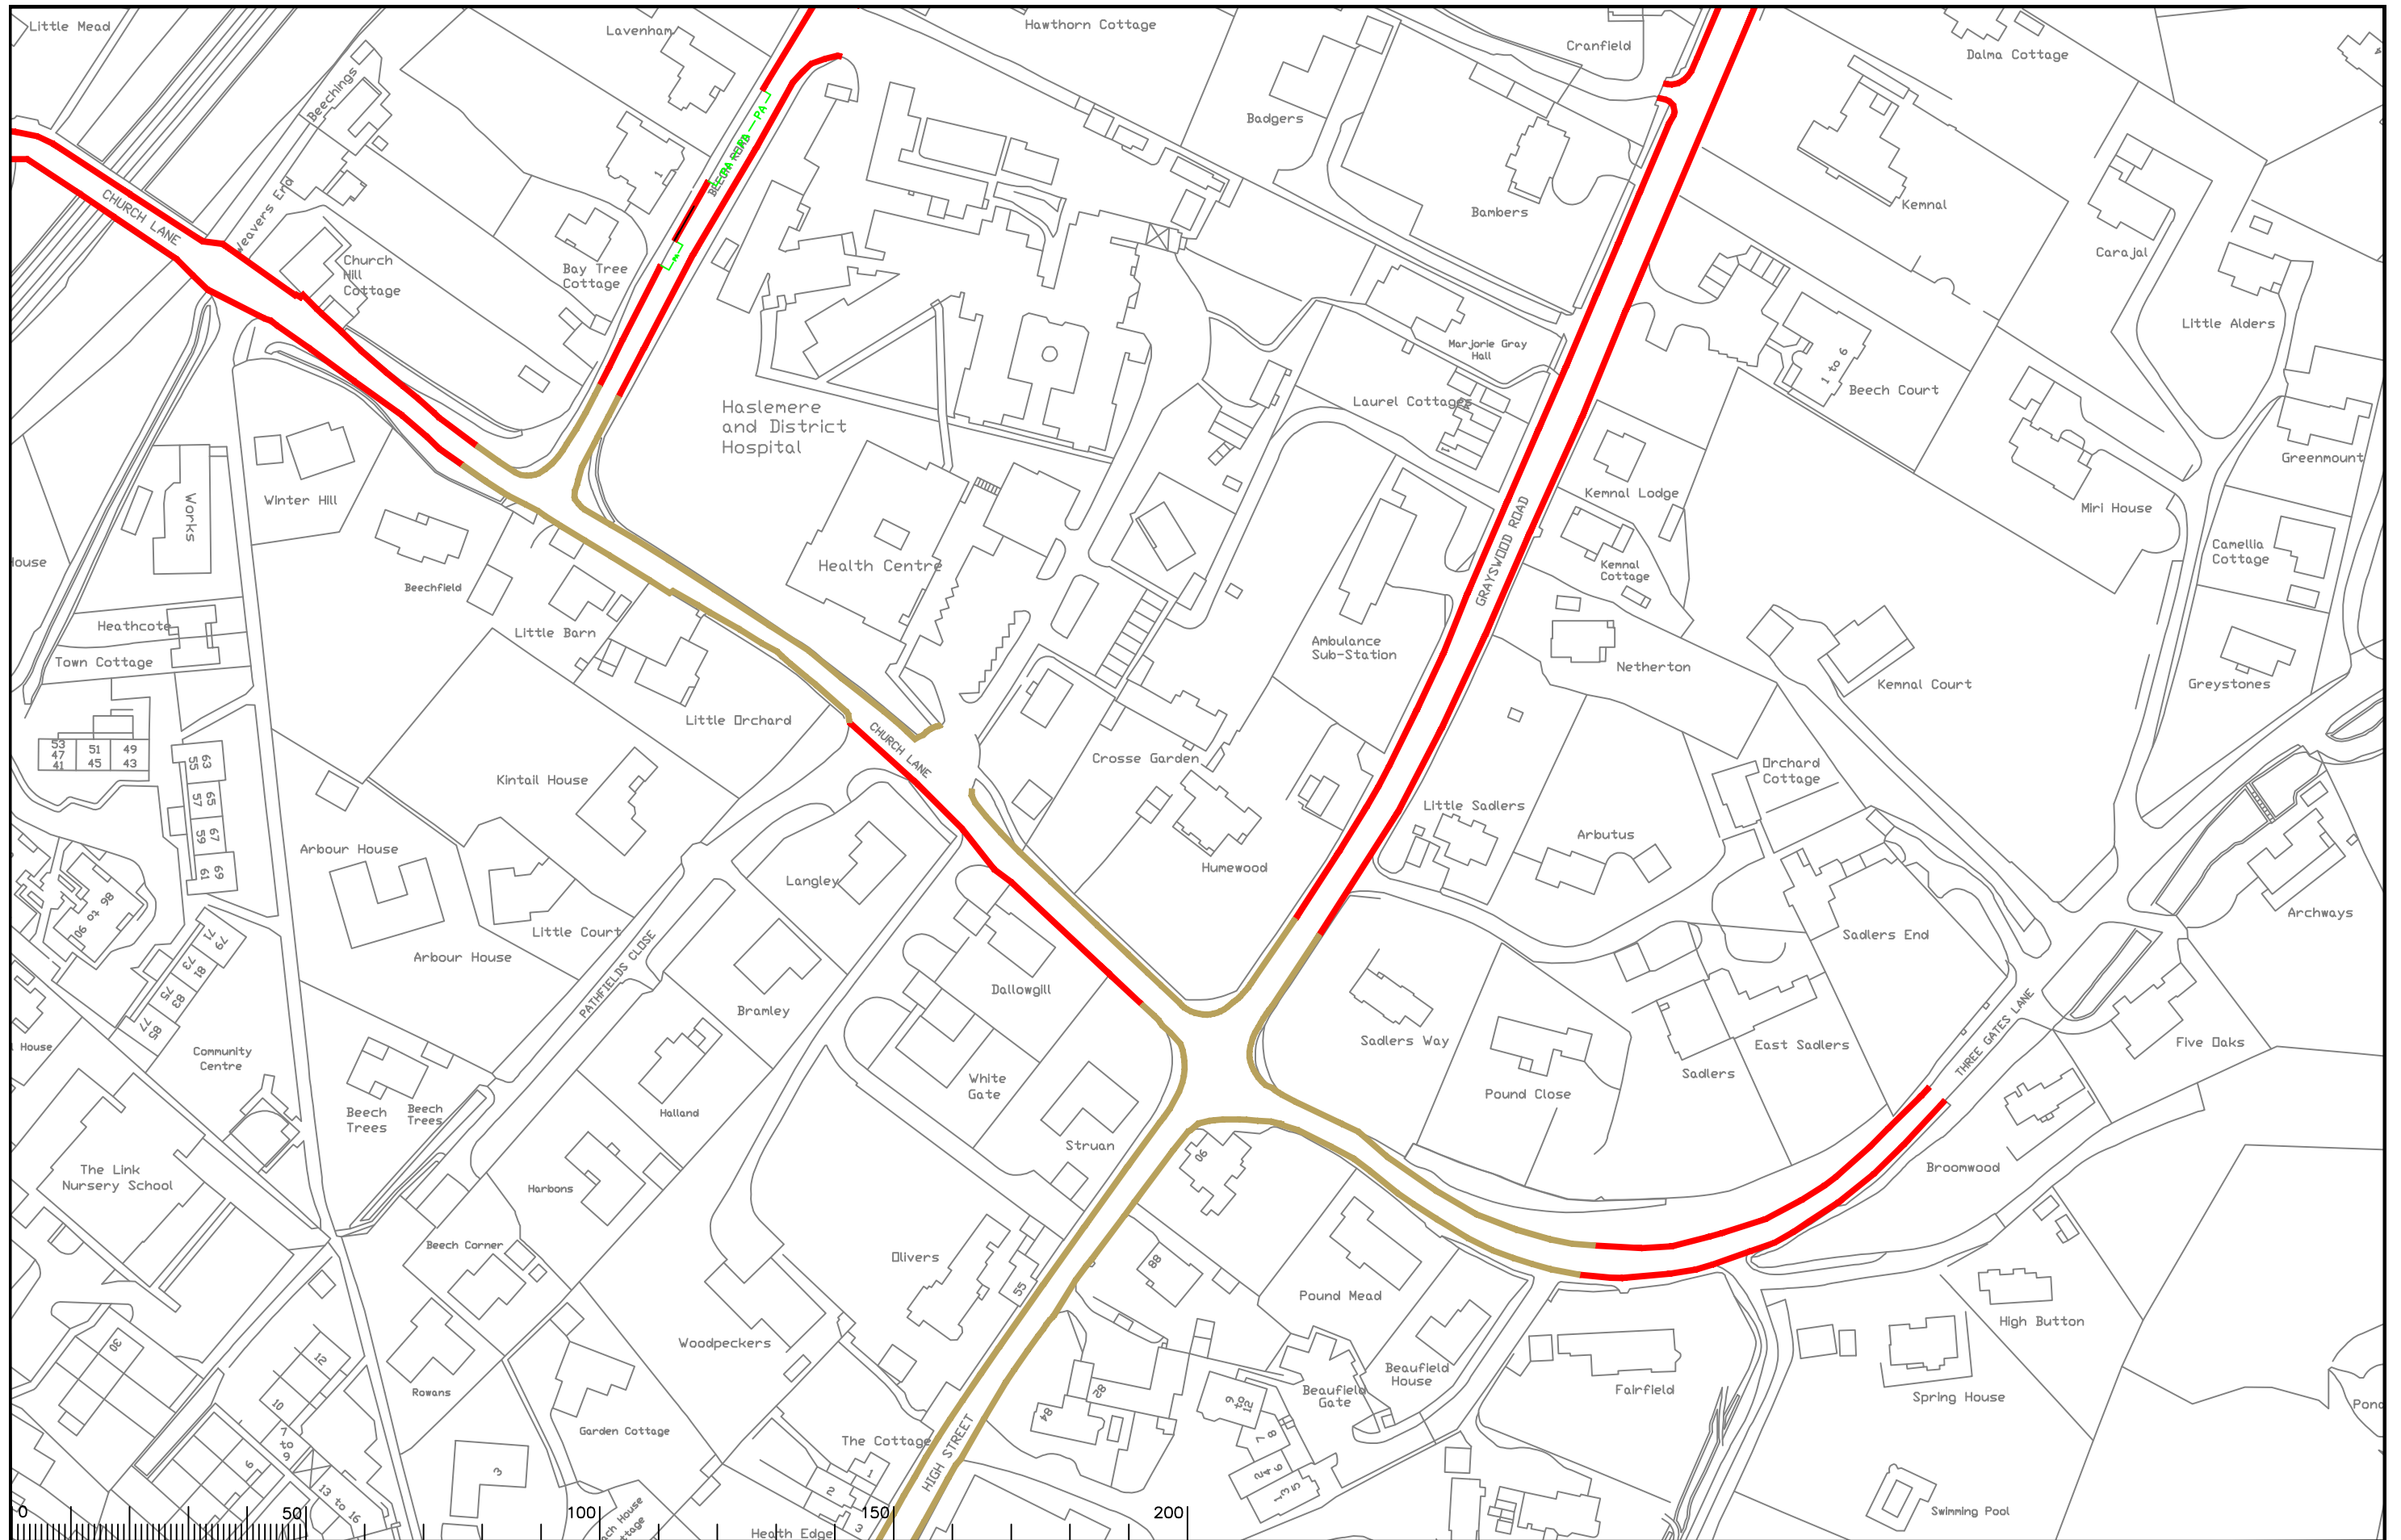

Notes

Rev.	Description	Drwn	Sig.	Date	Chkd	Sig.	Date	Appr	Sig.	Date
A	RESTRICTIONS AMENDED	CAH	CAH	09.11	JAR	JAR	09.11	DC	DC	09.11

North Point

Based upon the Ordnance Survey mapping with the permission of the Controller of Her Majesty's Stationery Office © Crown copyright. Unauthorised reproduction infringes Crown copyright and may lead to prosecution or civil proceedings. Surrey County Council LA 078872 1996.


Drawn by	CAH	Sig.	CAH	Date	07/11
Checked by	RH	Sig.	RH	Date	07/11
Approved by	DC	Sig.	DC	Date	07/11

Project
**WAVERLEY DPE
 HASLEMERE**
 PAY AND DISPLAY
 LOCATION OF PAYMENT MACHINES AND BAYS

SHEET OF

SURREY
 COUNTY COUNCIL
 Sustainable Development

Project No. 3282/WAV
 Contract Sheet No. 24-055-PD
 Drawing No. A
 Rev. A
 Classification: ADVERTISED

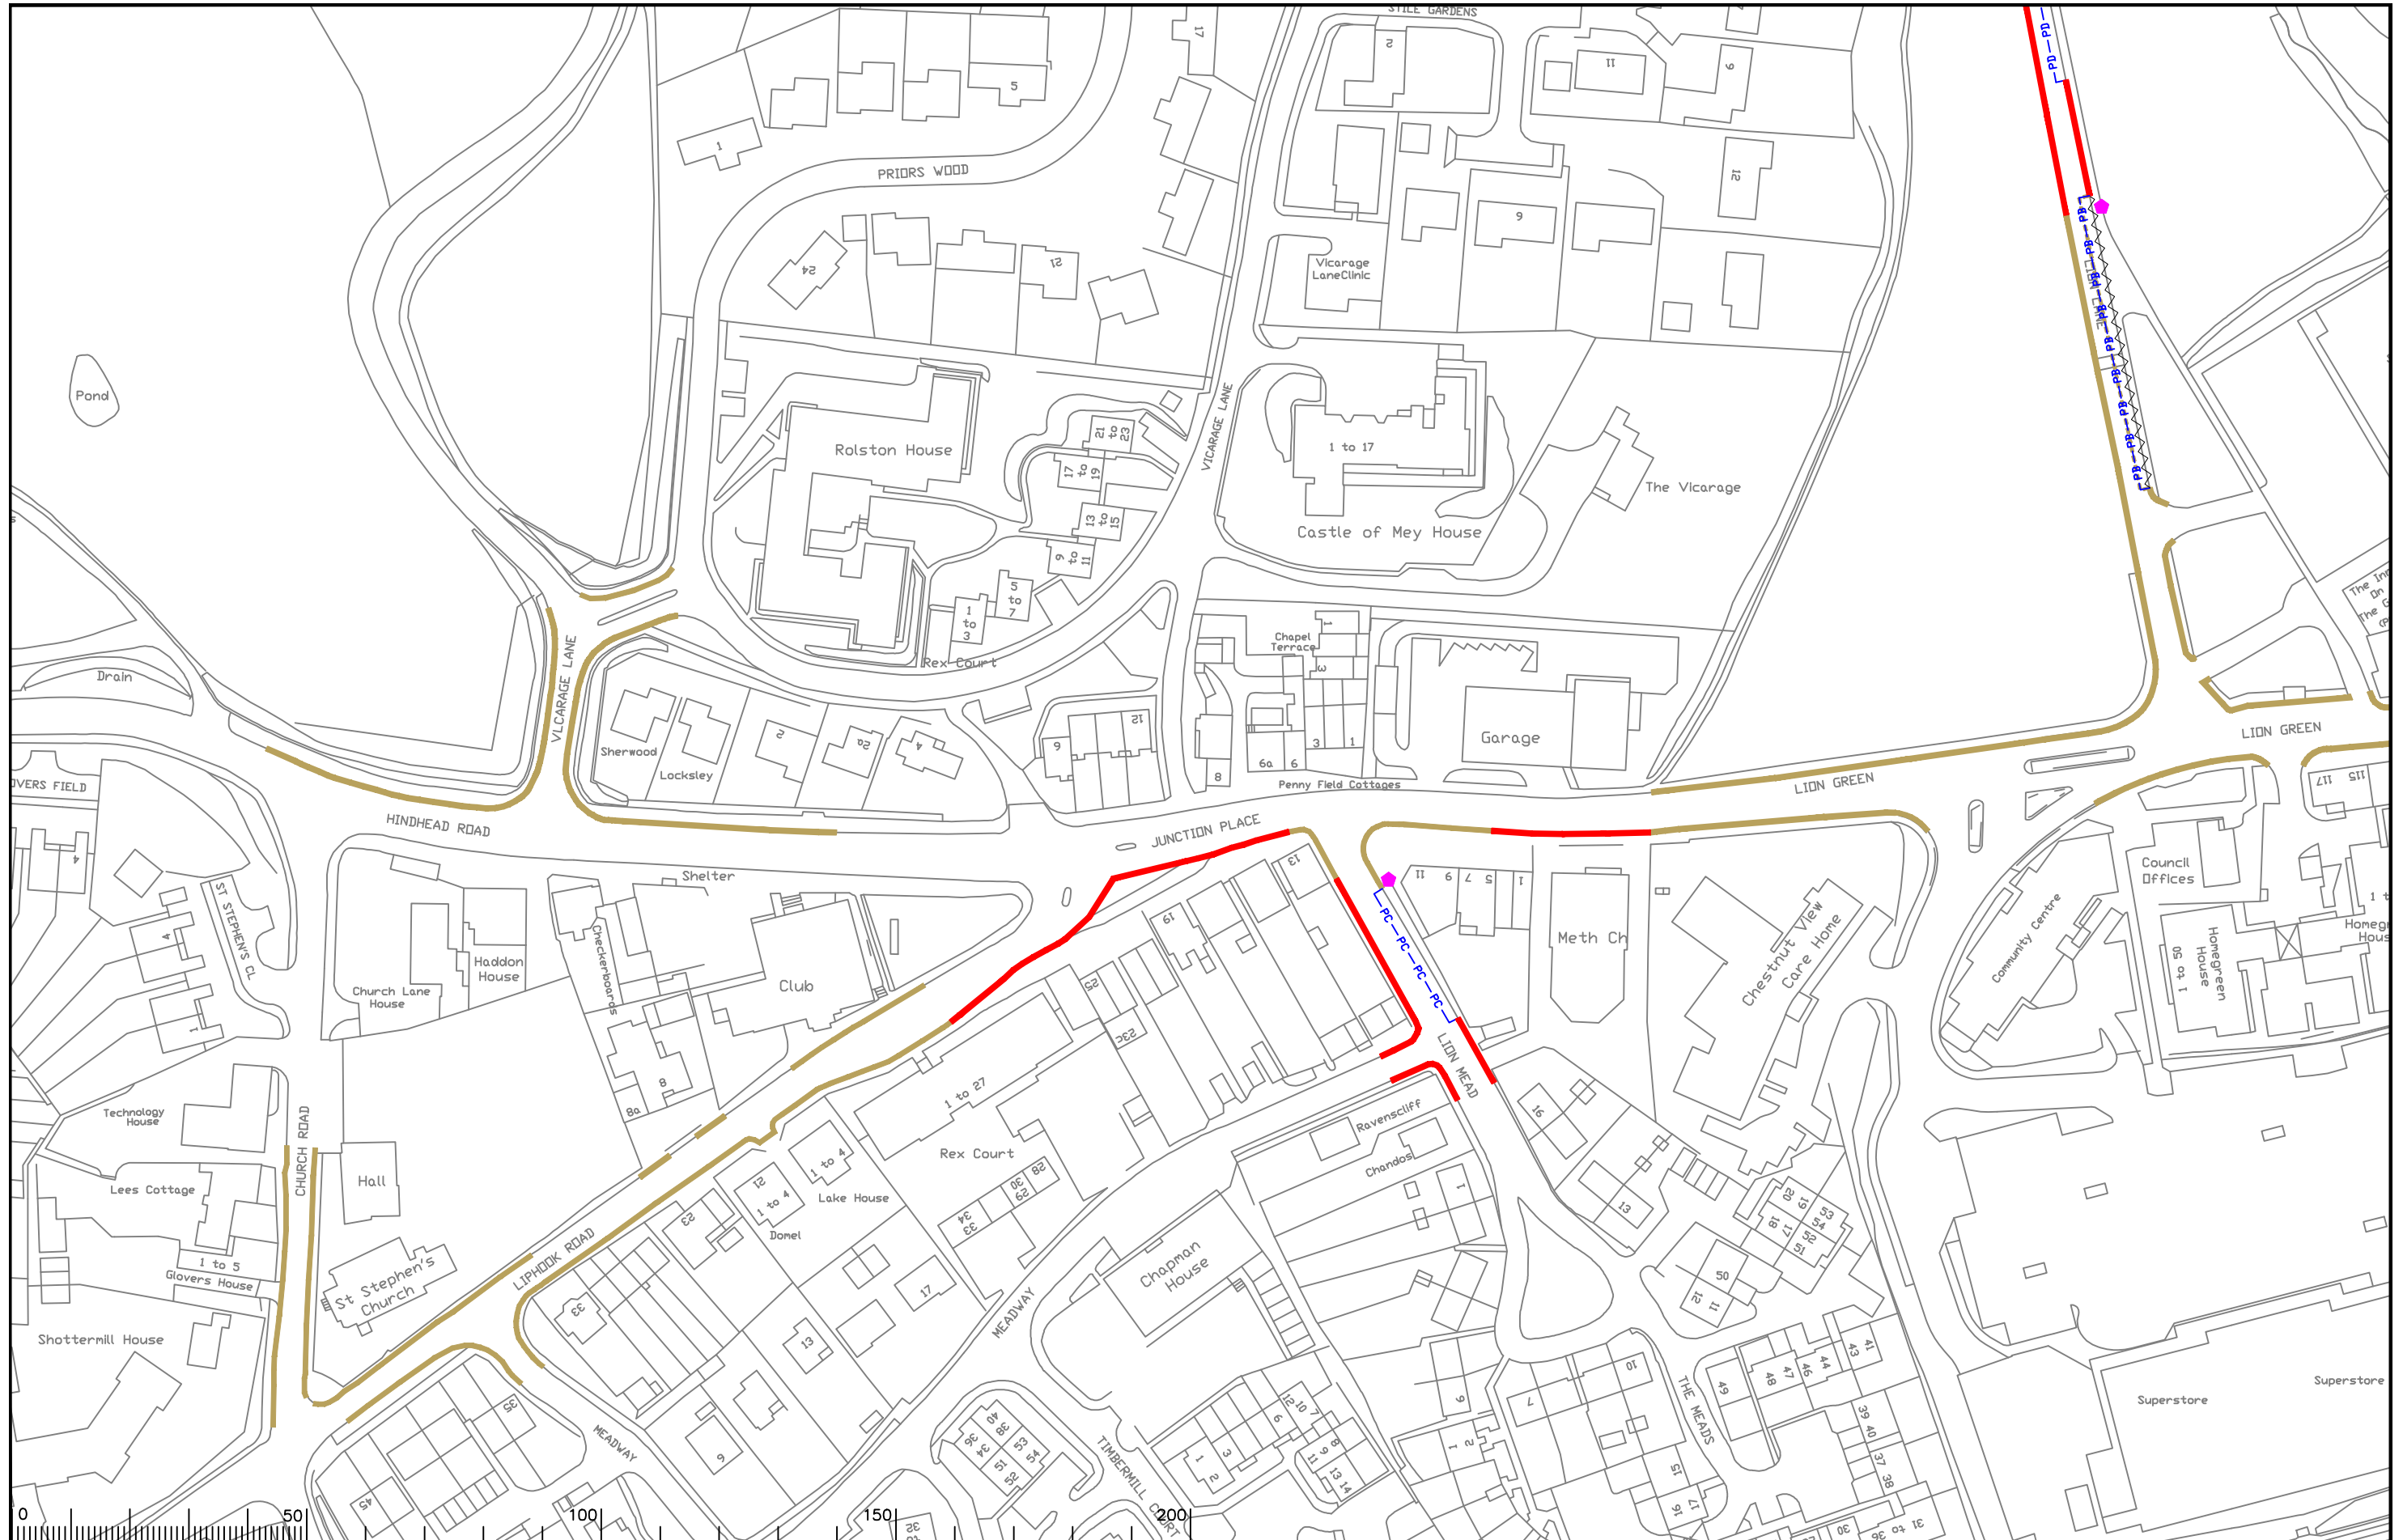

Notes

Rev.	Description	Drwn	Sig.	Date	Chkd	Sig.	Date	Appr	Sig.	Date
A	RESTRICTIONS AMENDED	CAH	CAH	09.11	JAR	JAR	09.11	DC	DC	09.11

S:\Core\Traffic and Legal\Parking Team\WAVERLEY\PAY and DISPLAY\24056_PD_A.dwg Scale 1:1250

Drawn by	CAH	Sig.	CAH	Date	04/11
Checked by	RH	Sig.	RH	Date	04/11
Approved by	DC	Sig.	DC	Date	04/11



Project
**WAVERLEY DPE
 HASLEMERE**
 PAY AND DISPLAY
 LOCATION OF PAYMENT MACHINES AND BAYS
 SHEET OF


Project No.
3282/WAV

Contract Sheet No.
24056-PD

Revision
A

SURREY
 COUNTY COUNCIL
 Sustainable Development
 Head of Transportation
 24/11/11

Classification
ADVERTISED

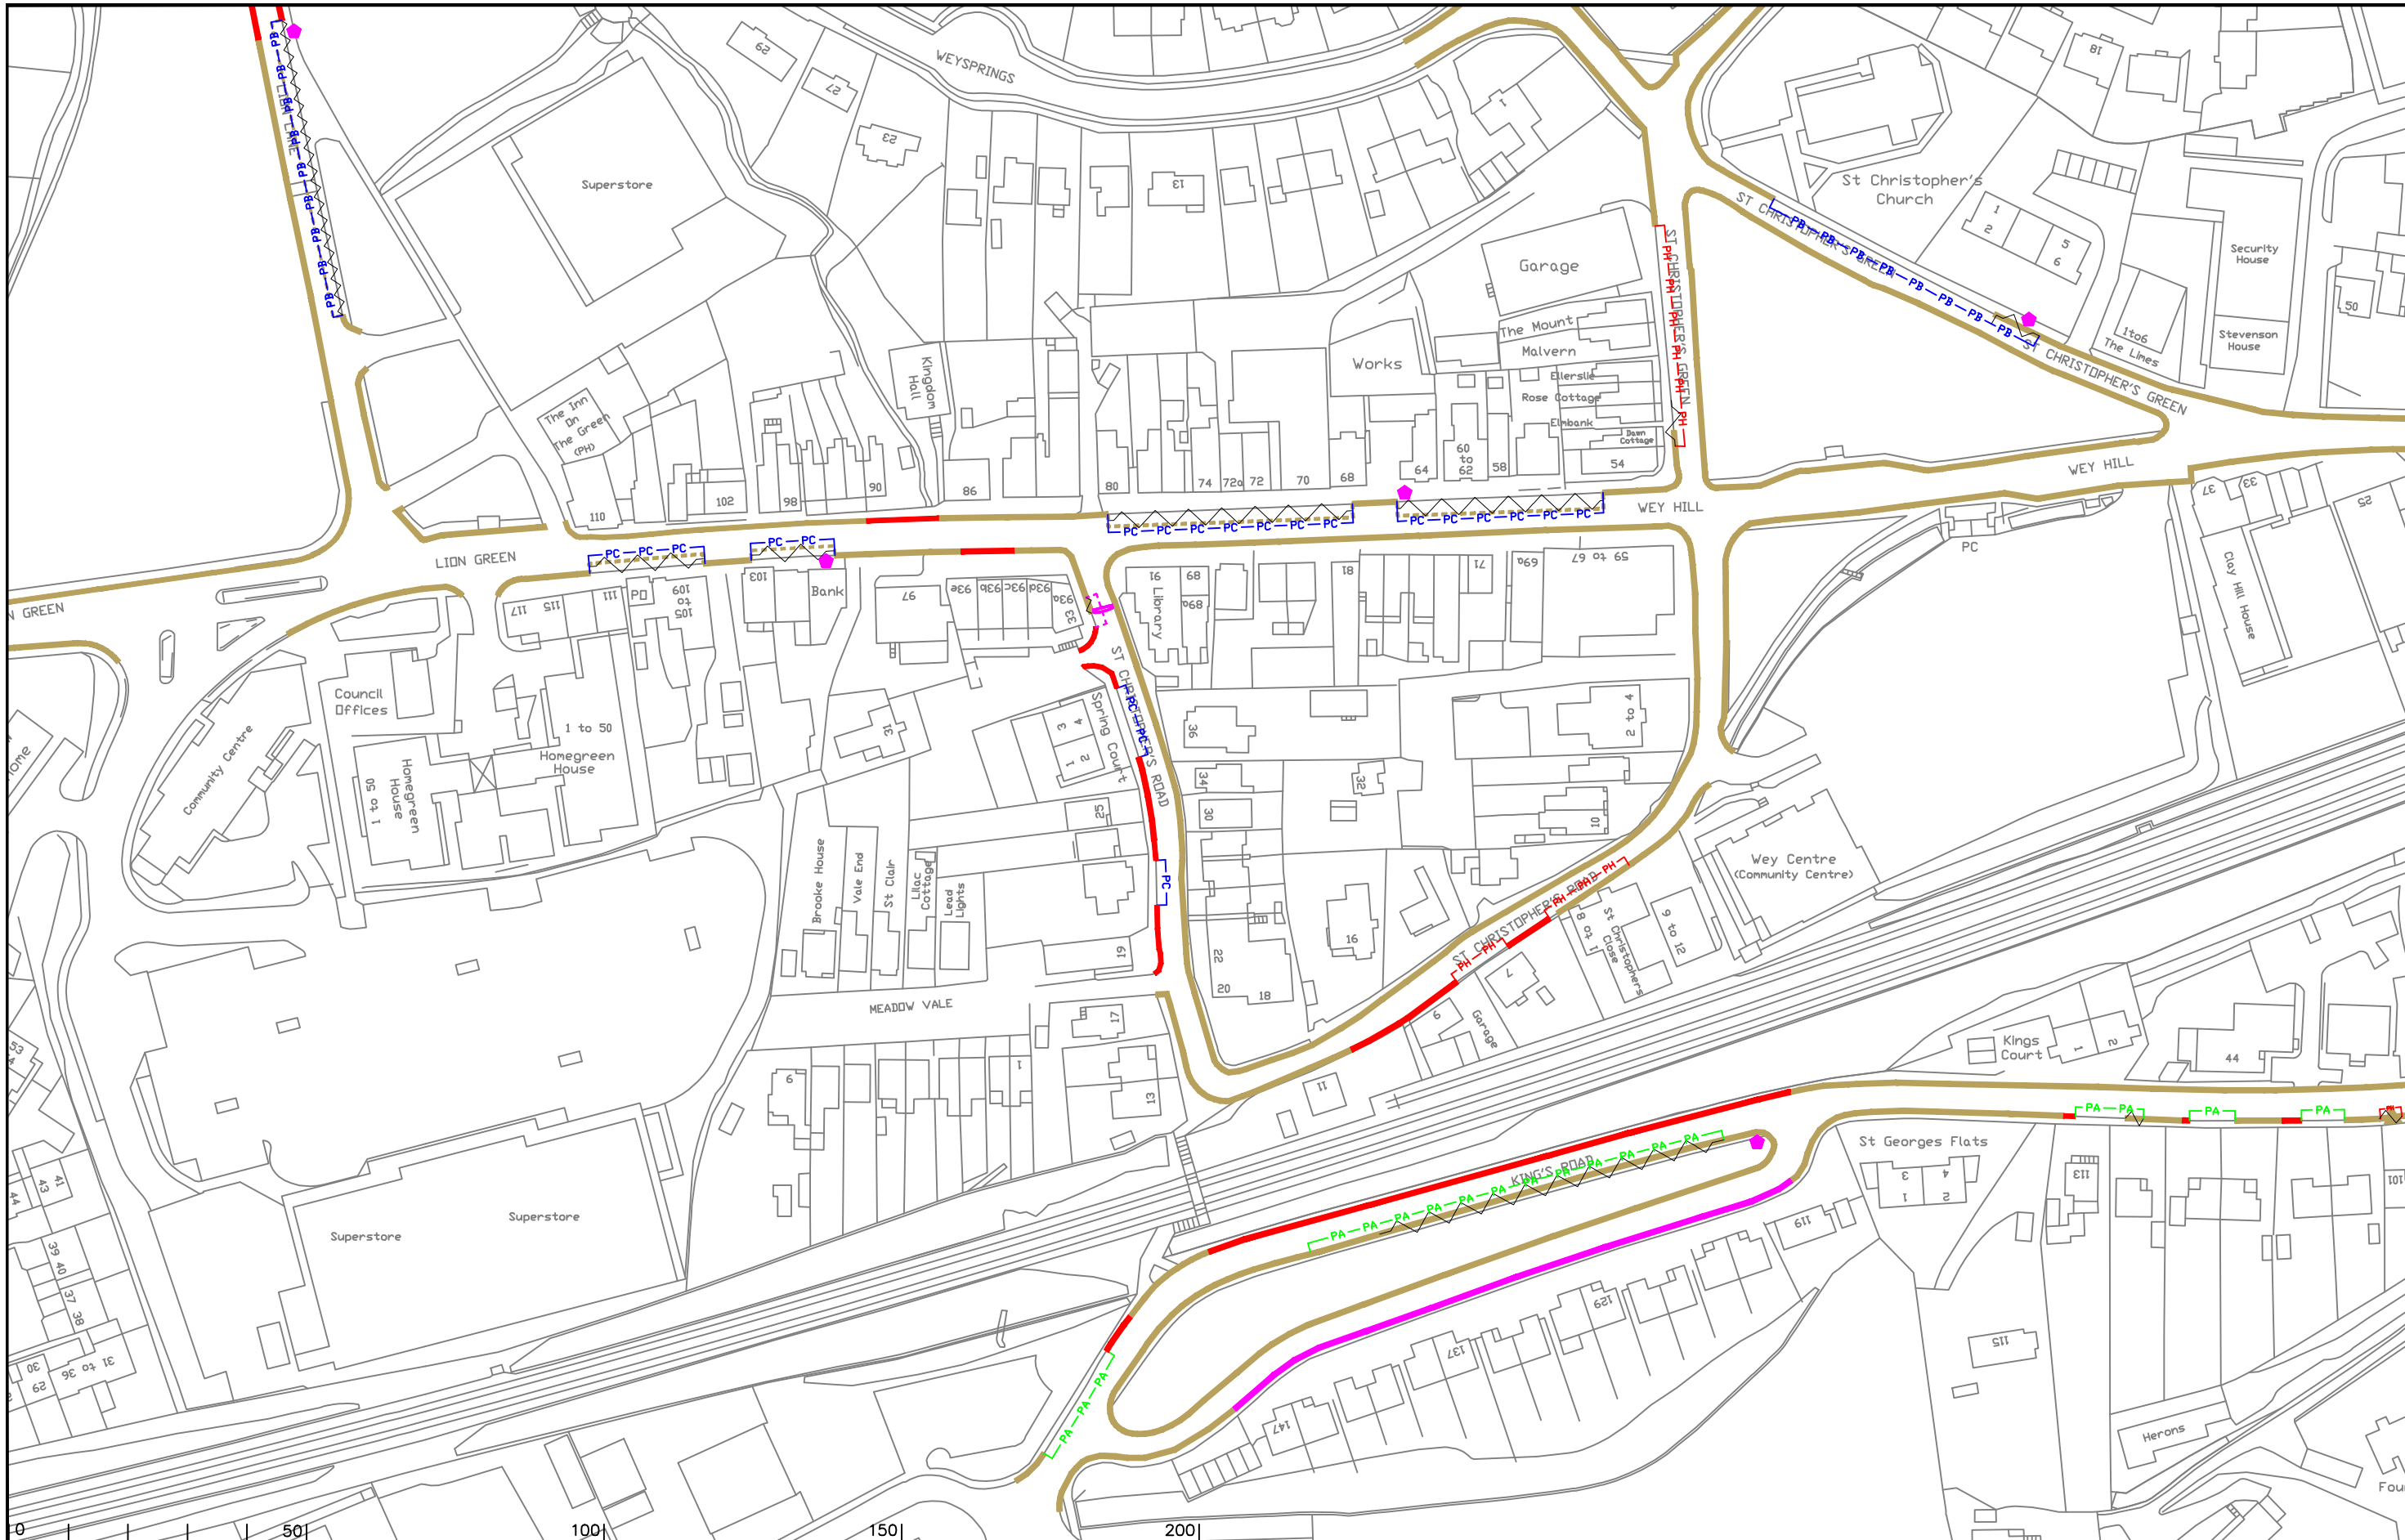

Notes

Rev.	Description	Drwn	Sig.	Date	Chkd	Sig.	Date	Appr	Sig.	Date
A	RESTRICTIONS AMENDED	CAH	CAH	09.11	JAR	JAR	09.11	DC	DC	09.11

North Point

Based upon the Ordnance Survey mapping with the permission of the Controller of Her Majesty's Stationery Office © Crown copyright. Unauthorised reproduction infringes Crown copyright and may lead to prosecution or civil proceedings. Surrey County Council LA 078872 1998.

Drawn by	CAH	Sig.	CAH	Date	04/11
Checked by	RH	Sig.	RH	Date	04/11
Approved by	DC	Sig.	DC	Date	04/11

Project
**WAVERLEY DPE
 HASLEMERE**
 PAY AND DISPLAY
 LOCATION OF PAYMENT MACHINES AND BAYS

SHEET OF

SURREY
 COUNTY COUNCIL
 Sustainable Development

Project No.
3282/WAV

Contract Sheet No.
24-057-PD

Rev.
A

Classification
ADVERTISED