

KEY

- **PROPOSED NO WAITING AT ANY TIME**
- P — **PROPOSED PARKING PERMIT HOLDERS ONLY MONDAY-SATURDAY 08.00-18.00**
- REVOCAION OF EXISTING WAITING, LOADING AND PARKING RESTRICTIONS (NOT VISIBLE IF UNDER PROPOSALS)**
- **EXISTING WAITING, LOADING AND PARKING RESTRICTIONS (WITH OR WITHOUT SYMBOLS)**



Notes

Rev.	Description	Drwn	Sig.	Date	Chkd	Sig.	Date	Appr	Sig.	Date
A	SYMBOLS ADDED TO RESTRICTIONS	SDC	SDC	23.01.08	TPC	TPC	23.01.08	TPC	TPC	23.01.08
B	RESTRICTIONS AMENDED	CAH	CAH	09.11	JAR	JAR	09.11	TPC	TPC	09.11

Drwn	Sig.	Date	Chkd	Sig.	Date	Appr	Sig.	Date
SDC	SDC	23.01.08	TPC	TPC	23.01.08	TPC	TPC	23.01.08
CAH	CAH	09.11	JAR	JAR	09.11	TPC	TPC	09.11

North Point

Based upon the Ordnance Survey mapping with the permission of the Controller of Her Majesty's Stationery Office. Crown copyright. Unauthorised reproduction infringes Crown copyright and may lead to prosecution or civil proceedings. Surrey County Council LA 076872 1996.


Drawn by SDC Sig. SDC Date 03.07
 Checked by originator TPC Sig. TPC Date 03.07
 Approved by TPC Sig. TPC Date 03.07

Project
WAVERLEY DPE CRANLEIGH
 IMPLEMENTED TRAFFIC ORDERS

Drawing

SURREY COUNTY COUNCIL
 Sustainable Development

Project No. 3282/WAV
 Contract Sheet No. 24101 Rev. B
 Classification ADVERTISED

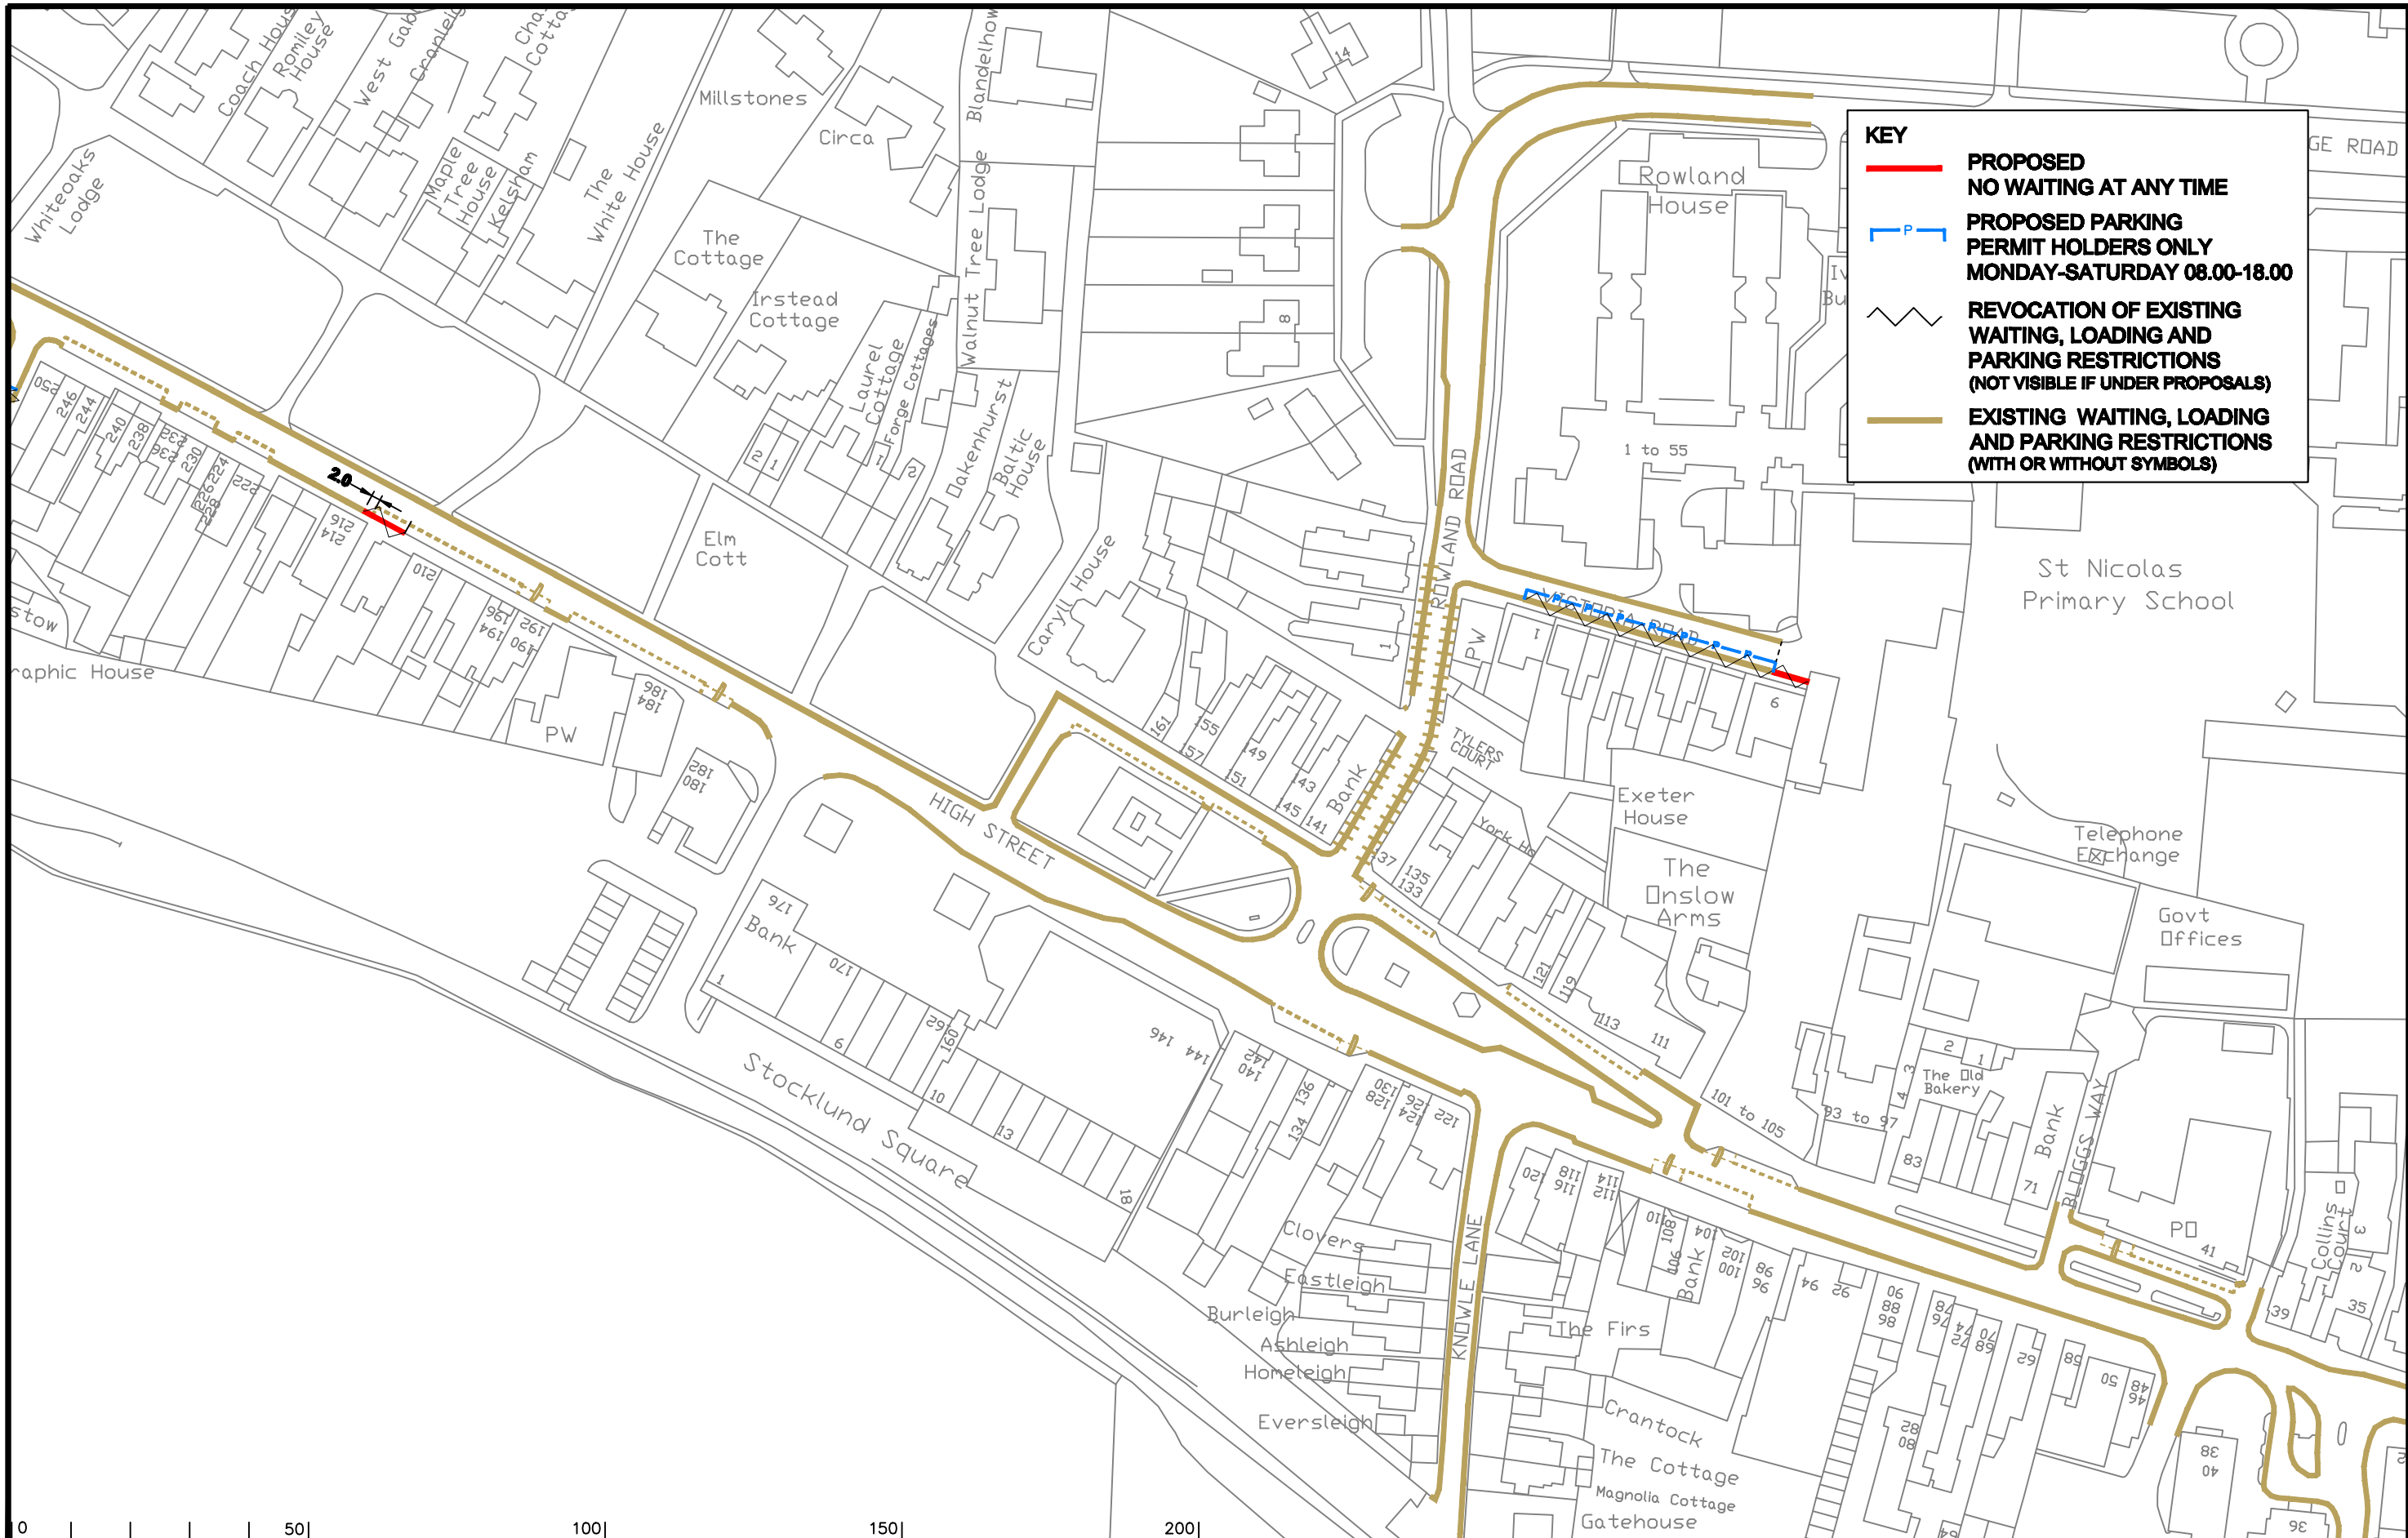

KEY

- **PROPOSED NO WAITING AT ANY TIME**
- P **PROPOSED PARKING PERMIT HOLDERS ONLY MONDAY-SATURDAY 08.00-18.00**
- REVOCAION OF EXISTING WAITING, LOADING AND PARKING RESTRICTIONS (NOT VISIBLE IF UNDER PROPOSALS)**
- EXISTING WAITING, LOADING AND PARKING RESTRICTIONS (WITH OR WITHOUT SYMBOLS)**

Notes

Rev.	Description	Drwn	Sig.	Date	Chkd	Sig.	Date	Appr	Sig.	Date
A	SYMBOLS ADDED TO RESTRICTIONS	SDC	SDC	23.01.08	TPC	TPC	23.01.08	TPC	TPC	23.01.08
B	RESTRICTIONS ADDED/AMENDED	CAH	CAH	06.10	JAR	JAR	06.10	TPC	TPC	06.10
C	RESTRICTIONS AMENDED	CAH	CAH	09.11	JAR	JAR	09.11	TPC	TPC	09.11

Drwn	Sig.	Date	Chkd	Sig.	Date	Appr	Sig.	Date
SDC	SDC	23.01.08	TPC	TPC	23.01.08	TPC	TPC	23.01.08
CAH	CAH	06.10	JAR	JAR	06.10	TPC	TPC	06.10
CAH	CAH	09.11	JAR	JAR	09.11	TPC	TPC	09.11

Scale 1:1250

North Point

Drwn by	Sig.	Date
SDC	SDC	03.07
Checked by originator	TPC	03.07
Approved by	TPC	03.07

Project
WAVERLEY DPE
CRANLEIGH
IMPLEMENTED TRAFFIC ORDERS

SURREY
 COUNTY COUNCIL
 Sustainable Development

Project No. 3282/WAV
Contract Sheet No. 24.102
Revision C
Classification ADVERTISED

SHEET OF