


# CONTROLLED PARKING ZONE B

**KEY**

- PROPOSED NO WAITING AT ANY TIME**
- PROPOSED NO WAITING MONDAY-FRIDAY 08.00-18.00**
- PROPOSED UNLIMITED FREE PARKING MONDAY-FRIDAY 08.00-18.00**
- PROPOSED PARKING MONDAY-FRIDAY 08.00-18.00 4hrs NO RETURN 1hr**
- PROPOSED PERMIT HOLDERS PARKING ONLY MONDAY-FRIDAY 08.00-18.00**
- PROPOSED DISABLED PARKING BAY NO TIME LIMIT**
- PROPOSED EXTENSION OF EXISTING CPZ BOUNDARY**
- REVOCAION OF EXISTING WAITING, LOADING AND PARKING RESTRICTIONS (NOT VISIBLE IF UNDER PROPOSALS)**
- EXISTING WAITING, LOADING AND PARKING RESTRICTIONS (WITH OR WITHOUT SYMBOLS)**

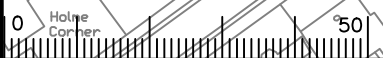

Notes

Rev.	Description	Drwn	Sig.	Date	Chkd	Sig.	Date	Appr	Sig.	Date
A	SYMBOLS ADDED TO RESTRICTIONS	SDC	SDC	23.01.08	TPC	TPC	23.01.08	TPC	TPC	23.01.08
B	RESTRICTIONS AMENDED	CAH	CAH	09.11	JAR	JAR	09.11	TPC	TPC	09.11
C	RESTRICTIONS AMENDED	CAH	CAH	09.11	JAR	JAR	09.11	TPC	TPC	09.11

Drwn	Sig.	Date	Chkd	Sig.	Date	Appr	Sig.	Date
SDC	SDC	23.01.08	TPC	TPC	23.01.08	TPC	TPC	23.01.08
CAH	CAH	09.11	JAR	JAR	09.11	TPC	TPC	09.11
CAH	CAH	09.11	JAR	JAR	09.11	TPC	TPC	09.11

North Point

Based upon the Ordnance Survey mapping with the permission of the Controller of Her Majesty's Stationery Office. Crown copyright. Unauthorised reproduction infringes Crown copyright and may lead to prosecution or civil proceedings. Surrey County Council LA 076872 1996.

Drwn by	Sig.	Date
SDC	SDC	03.07
Checked by	Sig.	Date
originator	TPC	03.07
Approved by	Sig.	Date
TPC	TPC	03.07

Project: **WAYERLEY DPE FARNHAM**

Drawing: **IMPLEMENTED TRAFFIC ORDERS**

Scale: 1:1250


**SURREY COUNTY COUNCIL**  
Sustainable Development

Project No. **3282/WAV**

Contract Sheet No. **24034**

Revision **C**

Classification **ADVERTISED**

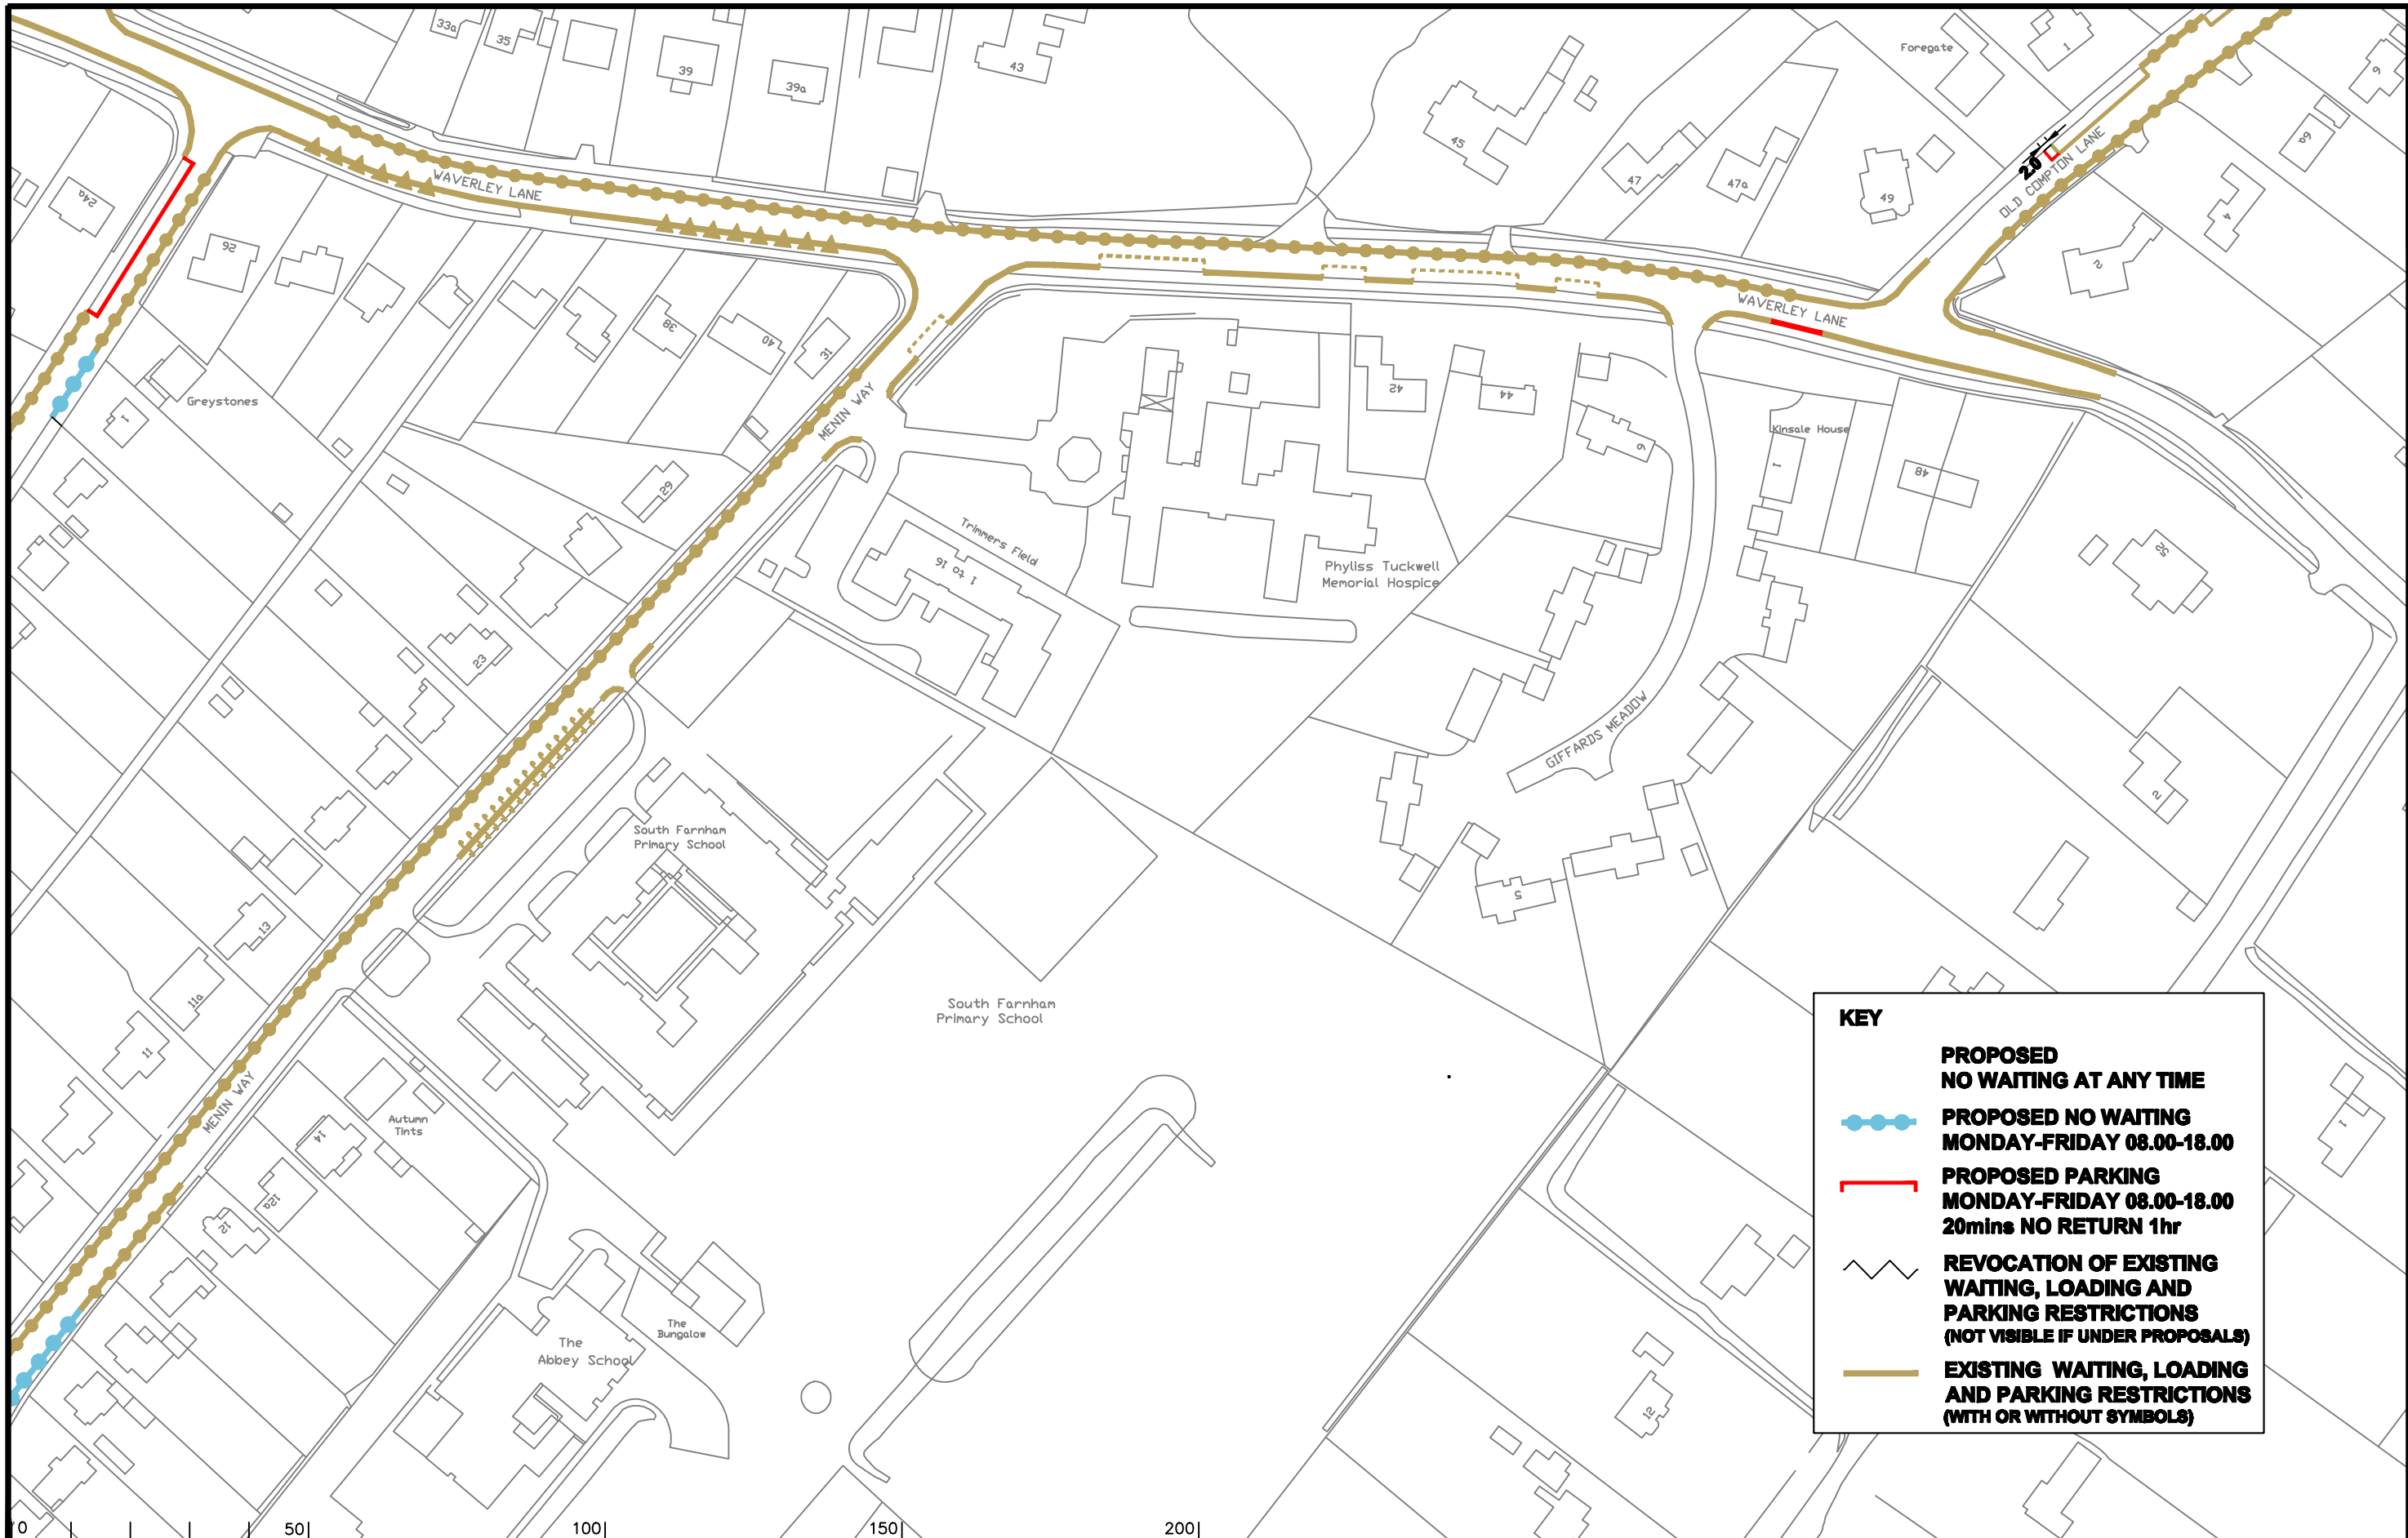

**KEY**

- PROPOSED NO WAITING AT ANY TIME**
- PROPOSED NO WAITING MONDAY-FRIDAY 08.00-18.00**
- PROPOSED PARKING MONDAY-FRIDAY 08.00-18.00 20mins NO RETURN 1hr**
- REVOCAION OF EXISTING WAITING, LOADING AND PARKING RESTRICTIONS (NOT VISIBLE IF UNDER PROPOSALS)**
- EXISTING WAITING, LOADING AND PARKING RESTRICTIONS (WITH OR WITHOUT SYMBOLS)**



Notes

Rev.	Description	Drwn	Sig.	Date	Chkd	Sig.	Date	Appr	Sig.	Date
A	SYMBOLS ADDED TO RESTRICTIONS	SDC	SDC	23.01.08	TPC	TPC	23.01.08	TPC	TPC	23.01.08
B	RESTRICTIONS AMENDED	CAH	CAH	06.10	JAR	JAR	06.10	TPC	TPC	06.10
C	RESTRICTIONS ADDED/AMENDED	CAH	CAH	09.11	JAR	JAR	09.11	TPC	TPC	09.11
D	RESTRICTIONS AMENDED	CAH	CAH	09.11	JAR	JAR	09.11	TPC	TPC	09.11

Drwn	Sig.	Date	Chkd	Sig.	Date	Appr	Sig.	Date
SDC	SDC	23.01.08	TPC	TPC	23.01.08	TPC	TPC	23.01.08
CAH	CAH	06.10	JAR	JAR	06.10	TPC	TPC	06.10
CAH	CAH	09.11	JAR	JAR	09.11	TPC	TPC	09.11

North Point

Based upon the Ordnance Survey mapping with the permission of the Controller of Her Majesty's Stationery Office. Crown copyright. Unauthorised reproduction infringes Crown copyright and may lead to prosecution or civil proceedings. Surrey County Council LA 076872 1996.

Drawn by	Sig.	Date
SDC	SDC	03.07
Checked by	Sig.	Date
originator	TPC	03.07
Approved by	Sig.	Date
TPC	TPC	03.07

Project

WAVERLEY DPE  
FARNHAM

Drawing

IMPLEMENTED TRAFFIC ORDERS

SHEET OF

**SURREY**  
COUNTY COUNCIL  
Sustainable Development


Project No.  
3282/WAV

Contract Sheet No.  
24.030


Rev.  
D


Classification  
ADVERTISED



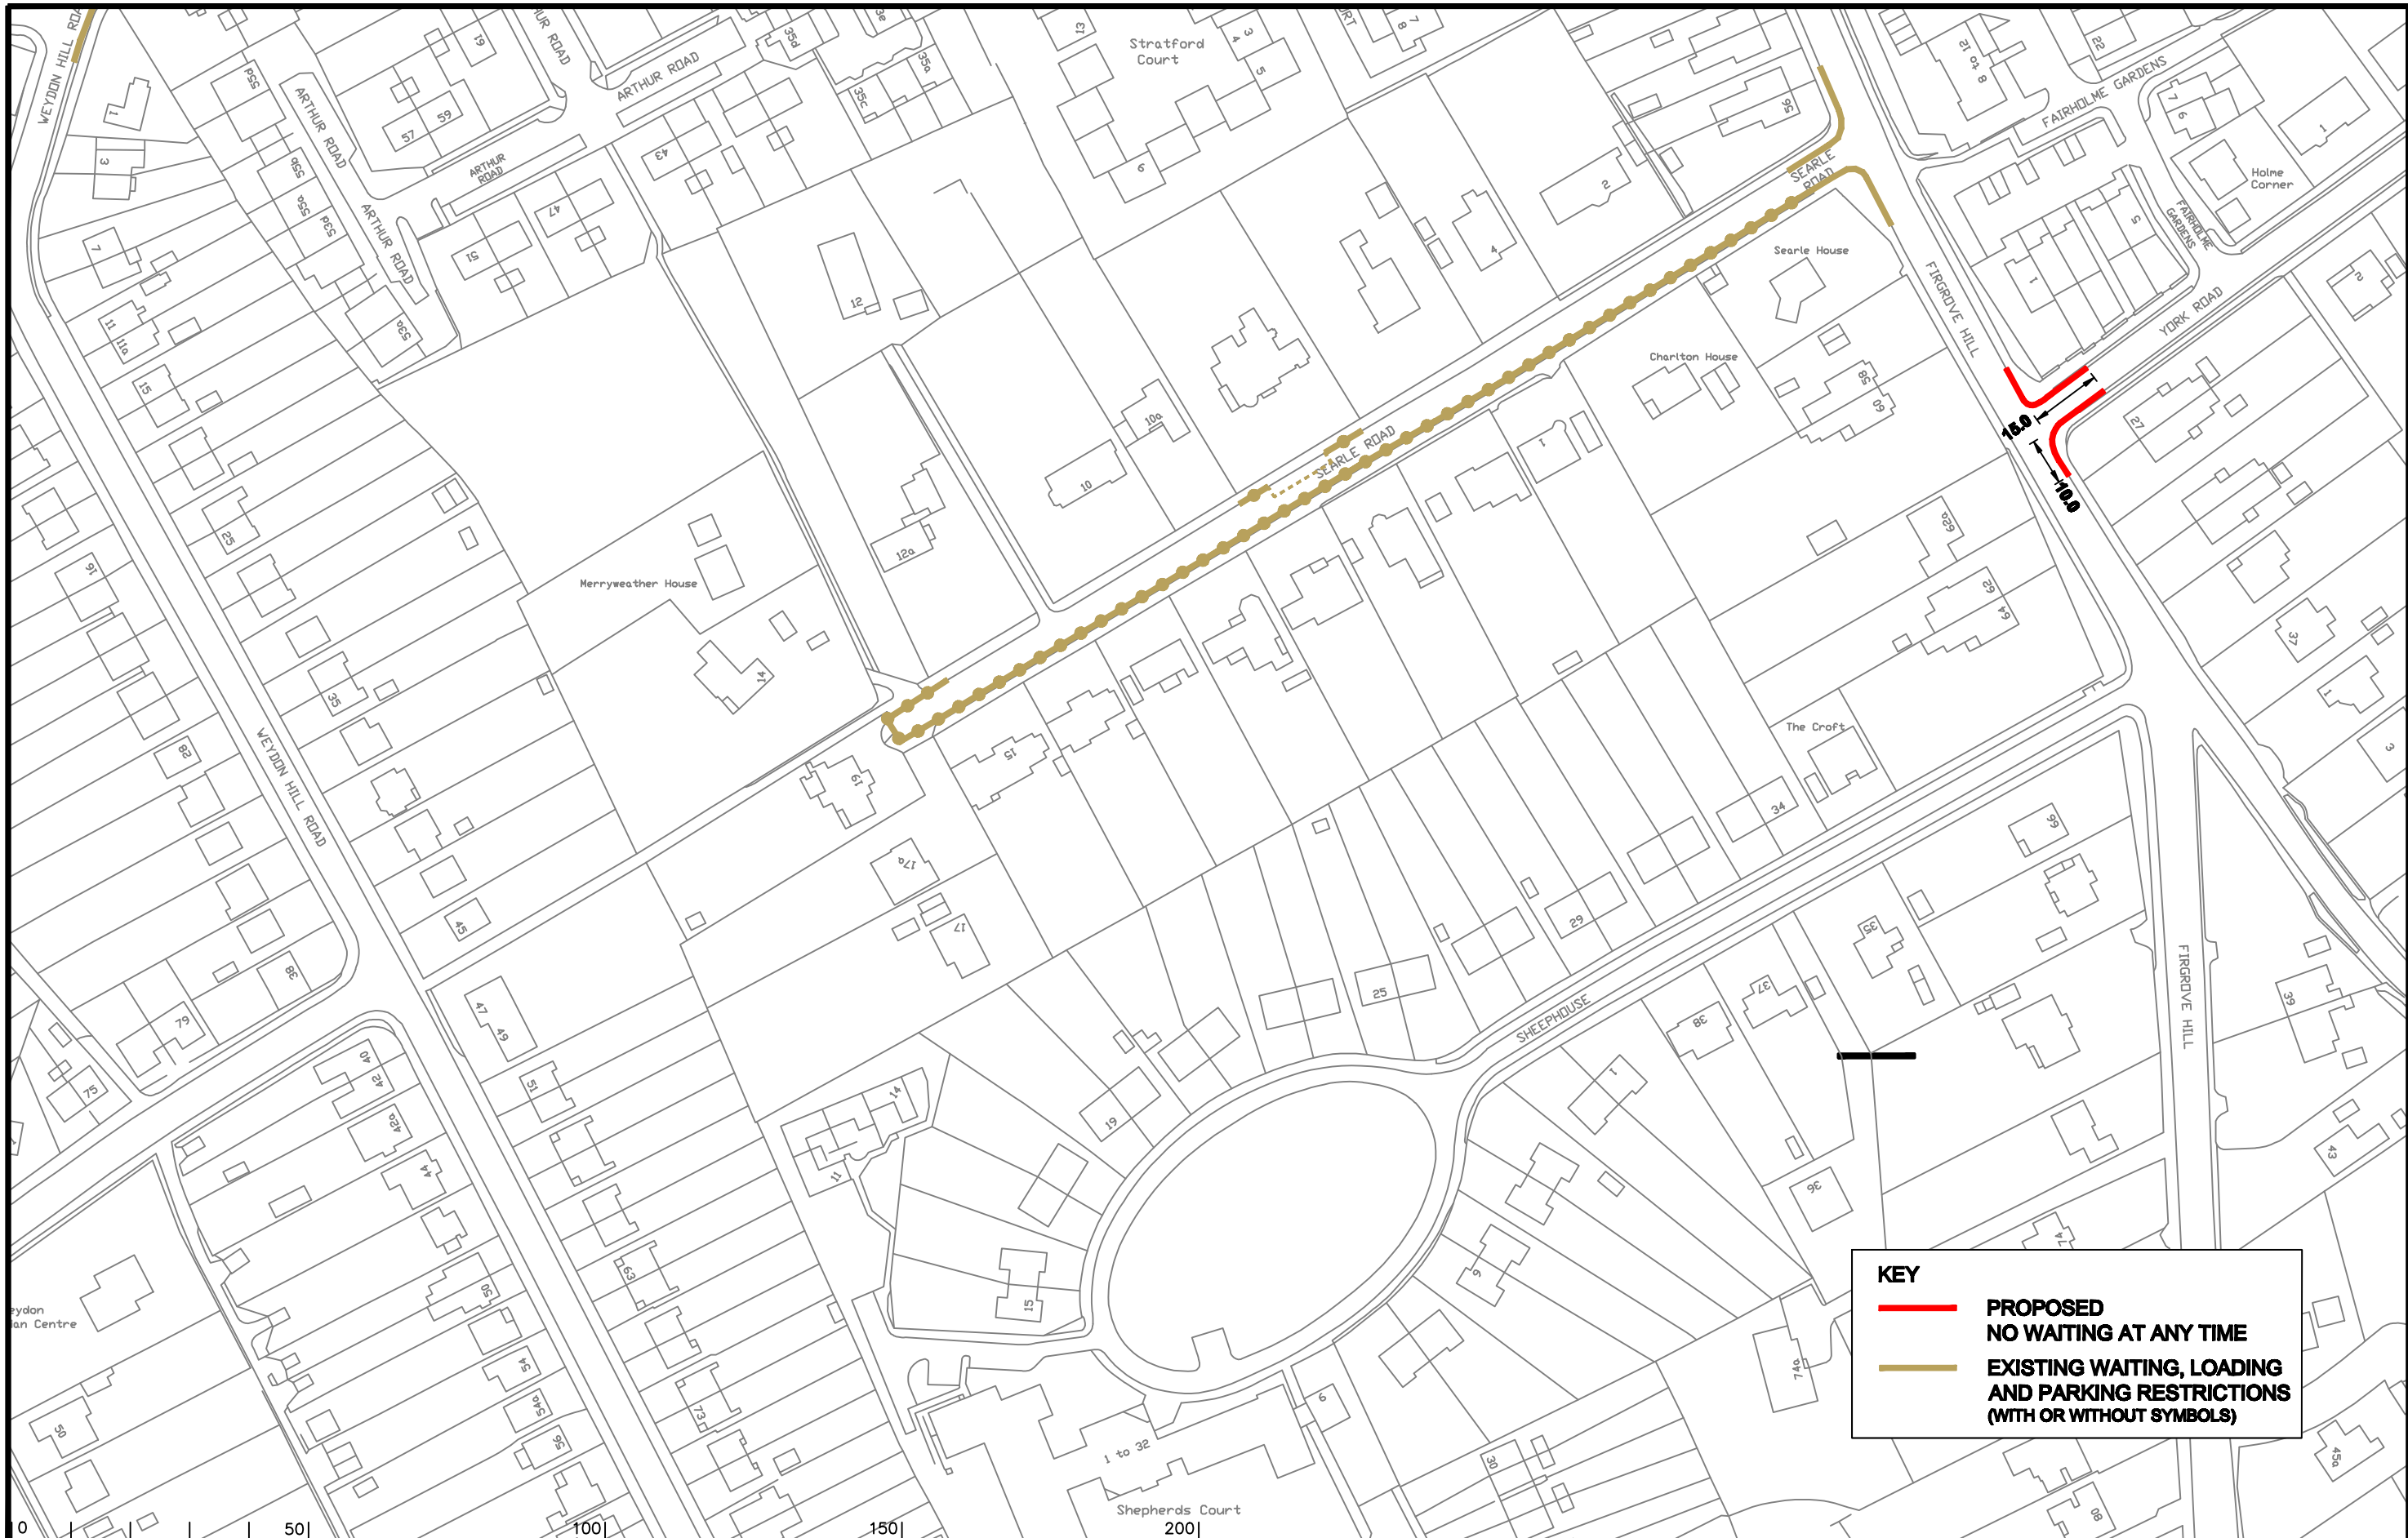

**KEY**

 **PROPOSED  
NO WAITING AT ANY TIME**

 **EXISTING WAITING, LOADING  
AND PARKING RESTRICTIONS  
(WITH OR WITHOUT SYMBOLS)**

Notes

Rev.	Description	Drwn	Sig.	Date	Chkd	Sig.	Date	Appr	Sig.	Date
A	RESTRICTIONS AMENDED	CAH	CAH	09.11	JAR	JAR	09.11	TPC	TPC	09.11

S:\Project-current\3282\WAV\CAD-Drawings\23 ADVERTISED\2011\24111\_A.dwg

North Point

Based upon the Ordnance Survey mapping with the permission of the Controller of Her Majesty's Stationery Office © Crown copyright. Unauthorised reproduction infringes Crown copyright and may lead to prosecution or civil proceedings. Surrey County Council LA 076872 1996.

Drawn by	CAH	Sig.	CAH	Date	10.09
Checked by	JAR	Sig.	JAR	Date	10.09
Approved by	TPC	Sig.	TPC	Date	10.09

Project

**WAVERLEY DPE  
FARNHAM**

Drawing

**IMPLEMENTED TRAFFIC ORDERS**

SHEET OF



**SURREY  
COUNTY COUNCIL**  
Sustainable Development  
Head of Transportation  
SA 100  
Method 4047 City Size Part


Project No.  
**3282/WAV**

Contract Sheet No.

Drawing No.  
**24111**

Rev.  
**A**

Classification  
**ADVERTISED**

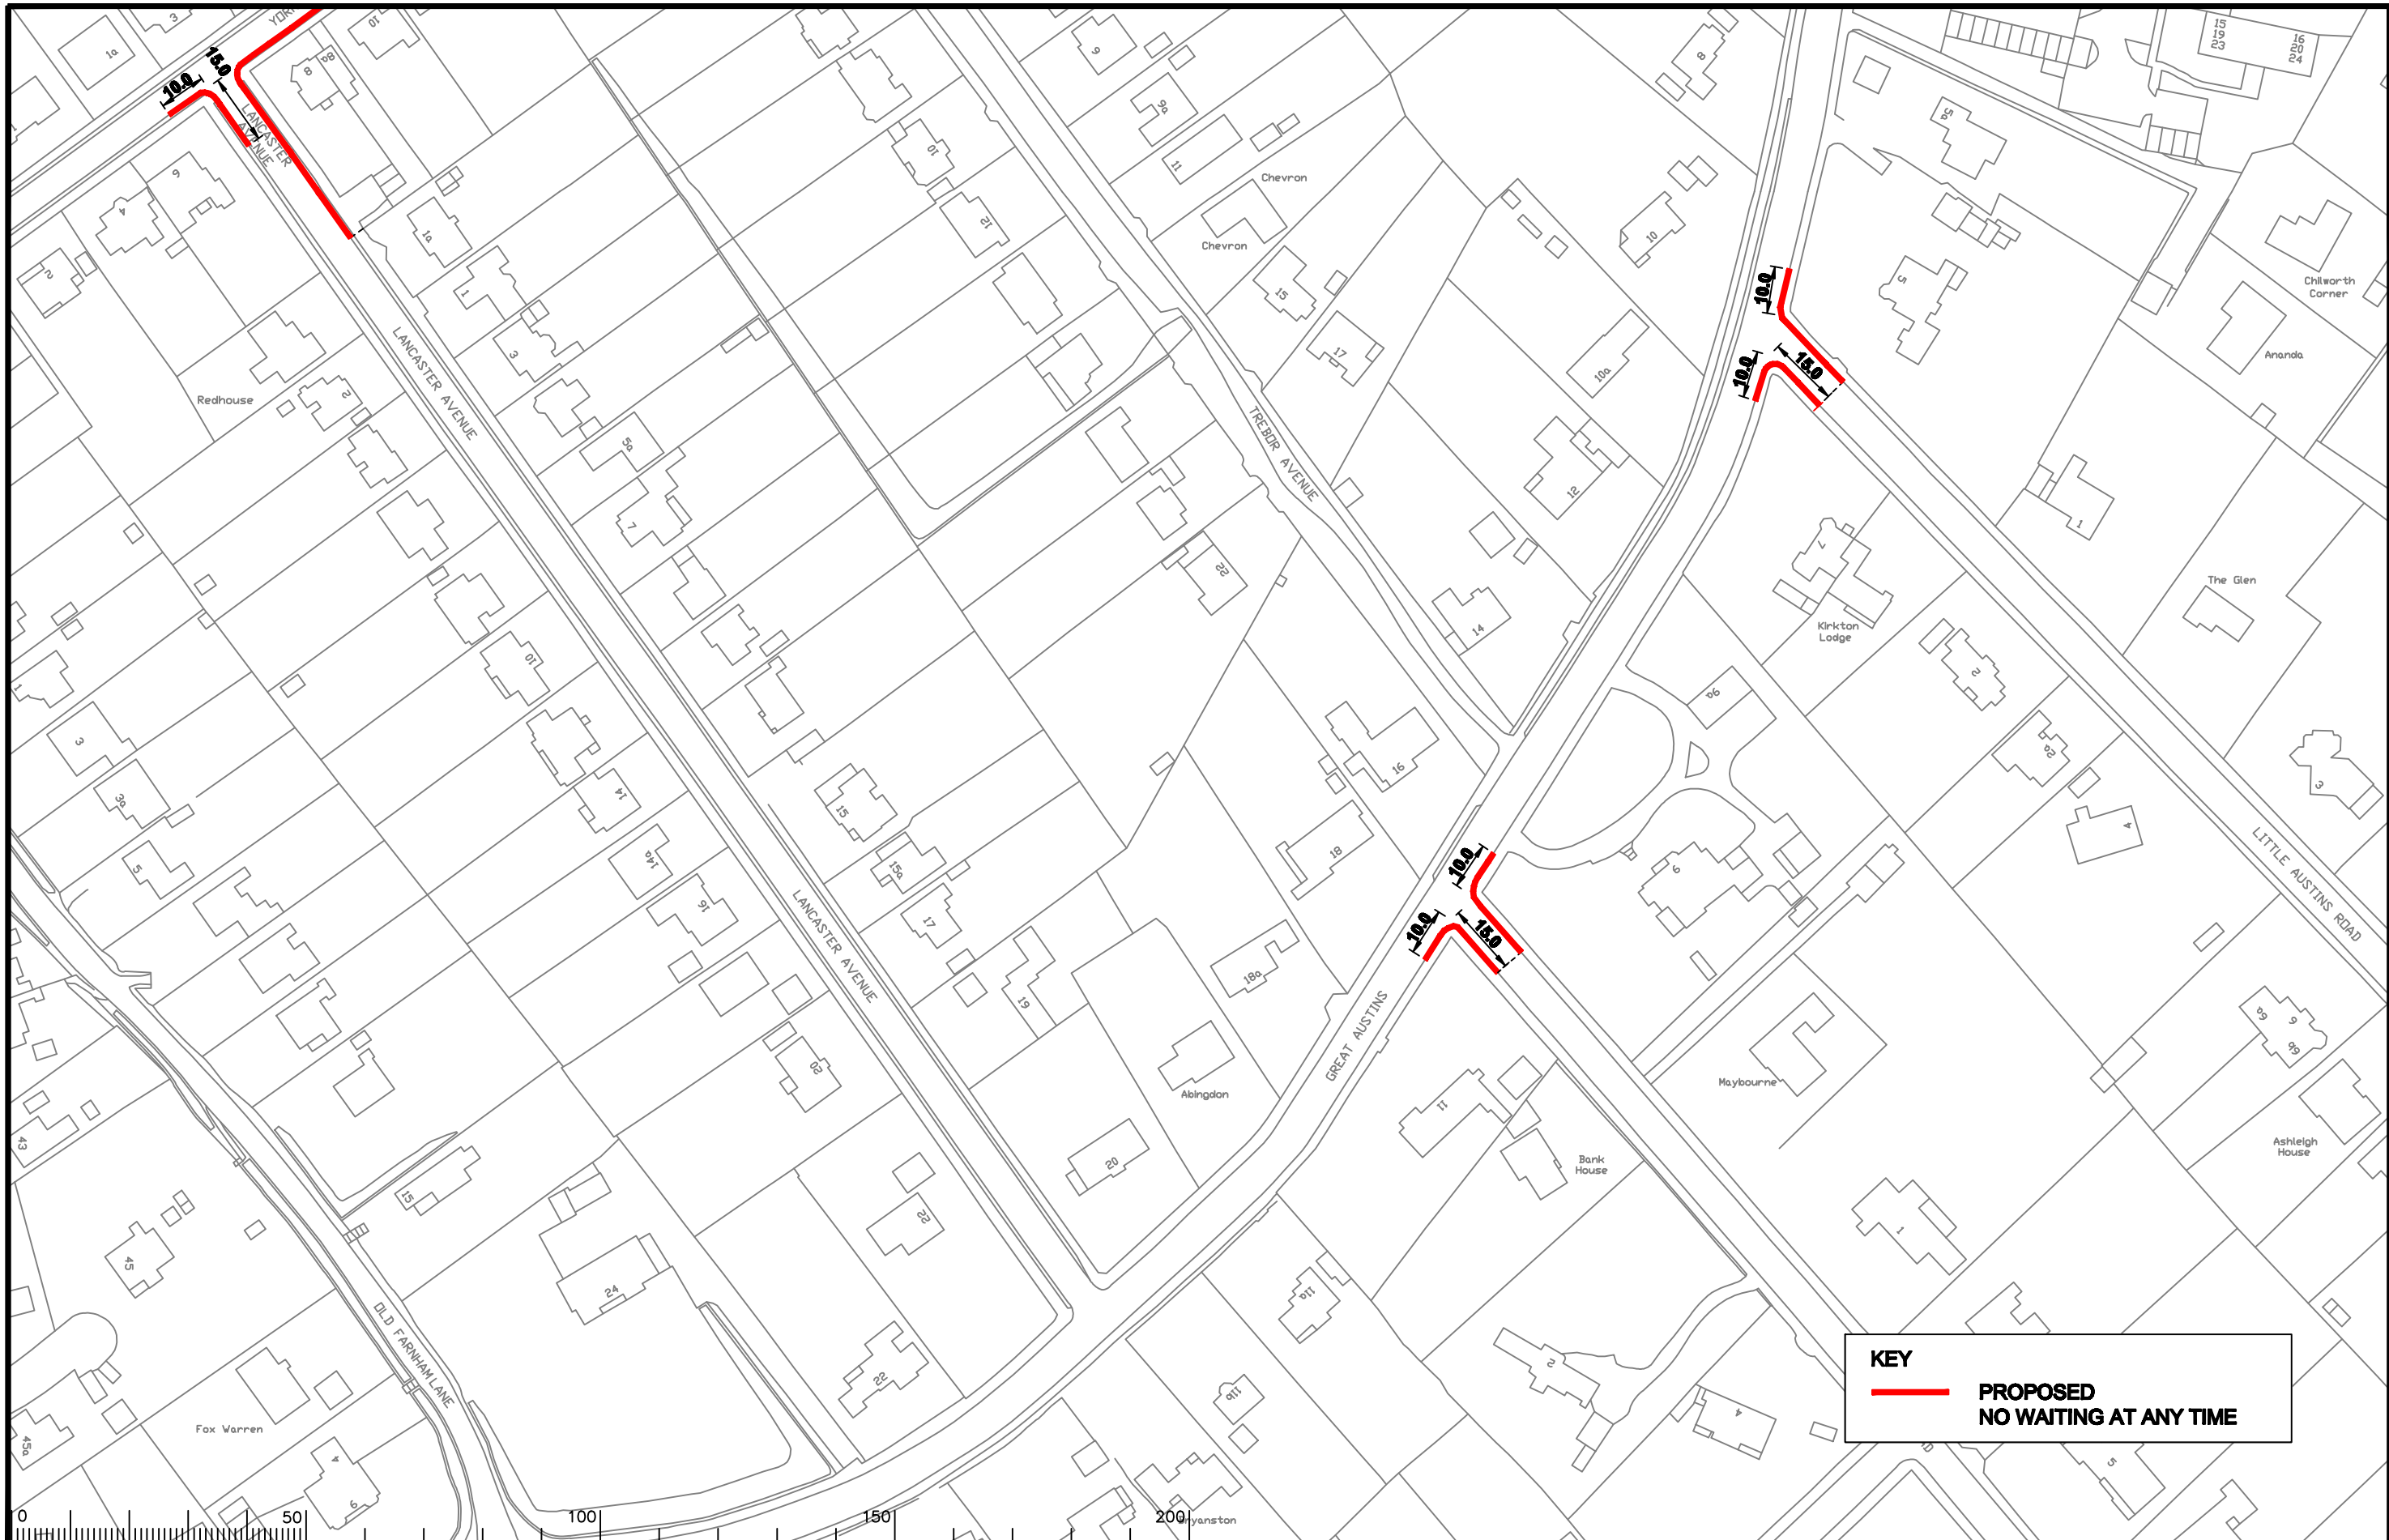


**KEY**  
 **PROPOSED**  
**NO WAITING AT ANY TIME**

Notes

Rev.	Description	Drwn	Sig.	Date	Chkd	Sig.	Date	Appr	Sig.	Date

Rev.	Description	Drwn	Sig.	Date	Chkd	Sig.	Date	Appr	Sig.	Date

North Point



Based upon the Ordnance Survey mapping with the permission of the Controller of Her Majesty's Stationery Office. Crown copyright. Unauthorised reproduction infringes Crown copyright and may lead to prosecution or civil proceedings. Surrey County Council LA 076872 1996.

Drawn by	CAH	Sig.	CAH	Date	09.11
Checked by	JAR	Sig.	JAR	Date	09.11
Approved by	TPC	Sig.	TPC	Date	09.11

Project  
**WAVERLEY DPE**  
**FARNHAM**

Drawing  
**IMPLEMENTED TRAFFIC ORDERS**

SHEET OF



**SURREY**  
 COUNTY COUNCIL  
 Sustainable Development  
 Head of Transportation  
 SA 100  
 Method of Work: 010 002 001

Project No.	3282/WAV
Contract Sheet No.	24121
Rev.	-
Classification	ADVERTISED