

**KEY**

- **PROPOSED NO WAITING AT ANY TIME**
- **EXISTING WAITING, LOADING AND PARKING RESTRICTIONS (WITH OR WITHOUT SYMBOLS)**
- - - **REVOCATION OF EXISTING WAITING, LOADING AND PARKING RESTRICTIONS (NOT VISIBLE IF UNDER PROPOSALS)**

**CONTROLLED PARKING ZONE — A**

Notes

--	--	--	--	--	--	--	--	--	--	--

Rev.	Description	Drwn	Sig.	Date	Chkd	Sig.	Date	Appr	Sig.	Date
A	SYMBOLS ADDED TO RESTRICTIONS	SDC	SDC	23.01.08	TPC	TPC	23.01.08	TPC	TPC	23.01.08
B	RESTRICTIONS ADDED/AMENDED	CAH	CAH	08.10	JAR	JAR	08.10	TPC	TPC	08.10
C	RESTRICTIONS AMENDED	CAH	CAH	08.11	JAR	JAR	08.11	TPC	TPC	08.11

Drwn by	Sig.	Date
SDC	SDC	03.07
Checked by	Sig.	Date
TPC	TPC	03.07
Approved by	Sig.	Date
TPC	TPC	03.07

Project: **WAVERLEY DPE FARNHAM**

Drawing: **IMPLEMENTED TRAFFIC ORDERS**

**SURREY COUNTY COUNCIL**  
Sustainable Development

Project No. **3282/WAV**  
Contract Sheet No. **24.015**  
Rev. **C**

Classification: **ADVERTISED**


# CONTROLLED PARKING ZONE – A

## KEY

- PROPOSED NO WAITING AT ANY TIME
- - - PROPOSED NO WAITING MONDAY-SATURDAY 08.00-18.00
- - - PROPOSED PARKING MONDAY-SATURDAY 08.00-18.00  
2hrs NO RETURN 1hr AND PERMIT HOLDERS
- - - PROPOSED EXTENSION OF EXISTING CPZ BOUNDARY
- ~ ~ ~ REVOCATION OF EXISTING WAITING, LOADING AND PARKING RESTRICTIONS (NOT VISIBLE IF UNDER PROPOSALS)
- - - EXISTING WAITING, LOADING AND PARKING RESTRICTIONS (WITH OR WITHOUT SYMBOLS)



Rev.	Description	Drwn	Sig.	Date	Chkd	Sig.	Date	Appr	Sig.	Date
A	SYMBOLS ADDED TO RESTRICTIONS	SDC	SDC	23.01.08	TPC	TPC	23.01.08	TPC	TPC	23.01.08
B	RESTRICTIONS REVOKED ON WYKHAM ROAD AND BEAUFORT ROAD	SDC	SDC	13.11.08	TPC	TPC	13.11.08	TPC	TPC	13.11.08
C	RESTRICTIONS ADDED/AMENDED	GAH	GAH	06.10	JAR	JAR	06.10	TPC	TPC	06.10
D	RESTRICTIONS AND CPZ AMENDED	GAH	GAH	09.11	JAR	JAR	09.11	TPC	TPC	09.11

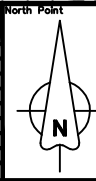

Based upon the Ordnance Survey mapping with the permission of the Controller of Her Majesty's Stationery Office. Crown copyright. Unauthorised reproduction infringes Crown copyright and may lead to prosecution or civil proceedings. Surrey County Council LA 076872 1998.

Drawn by SDC Sig. SDC Date 03.07  
 Checked by TPC Sig. TPC Date 03.07  
 Approved by TPC Sig. TPC Date 03.07


Project: WAYERLEY DPE FARNHAM

Drawing: IMPLEMENTED TRAFFIC ORDERS


Scale: 1:1250

**SURREY COUNTY COUNCIL**  
Sustainable Development

Project No. 3282/WAV  
 Contract No. 24.014  
 Drawing No. D  
 Classification: ADVERTISED

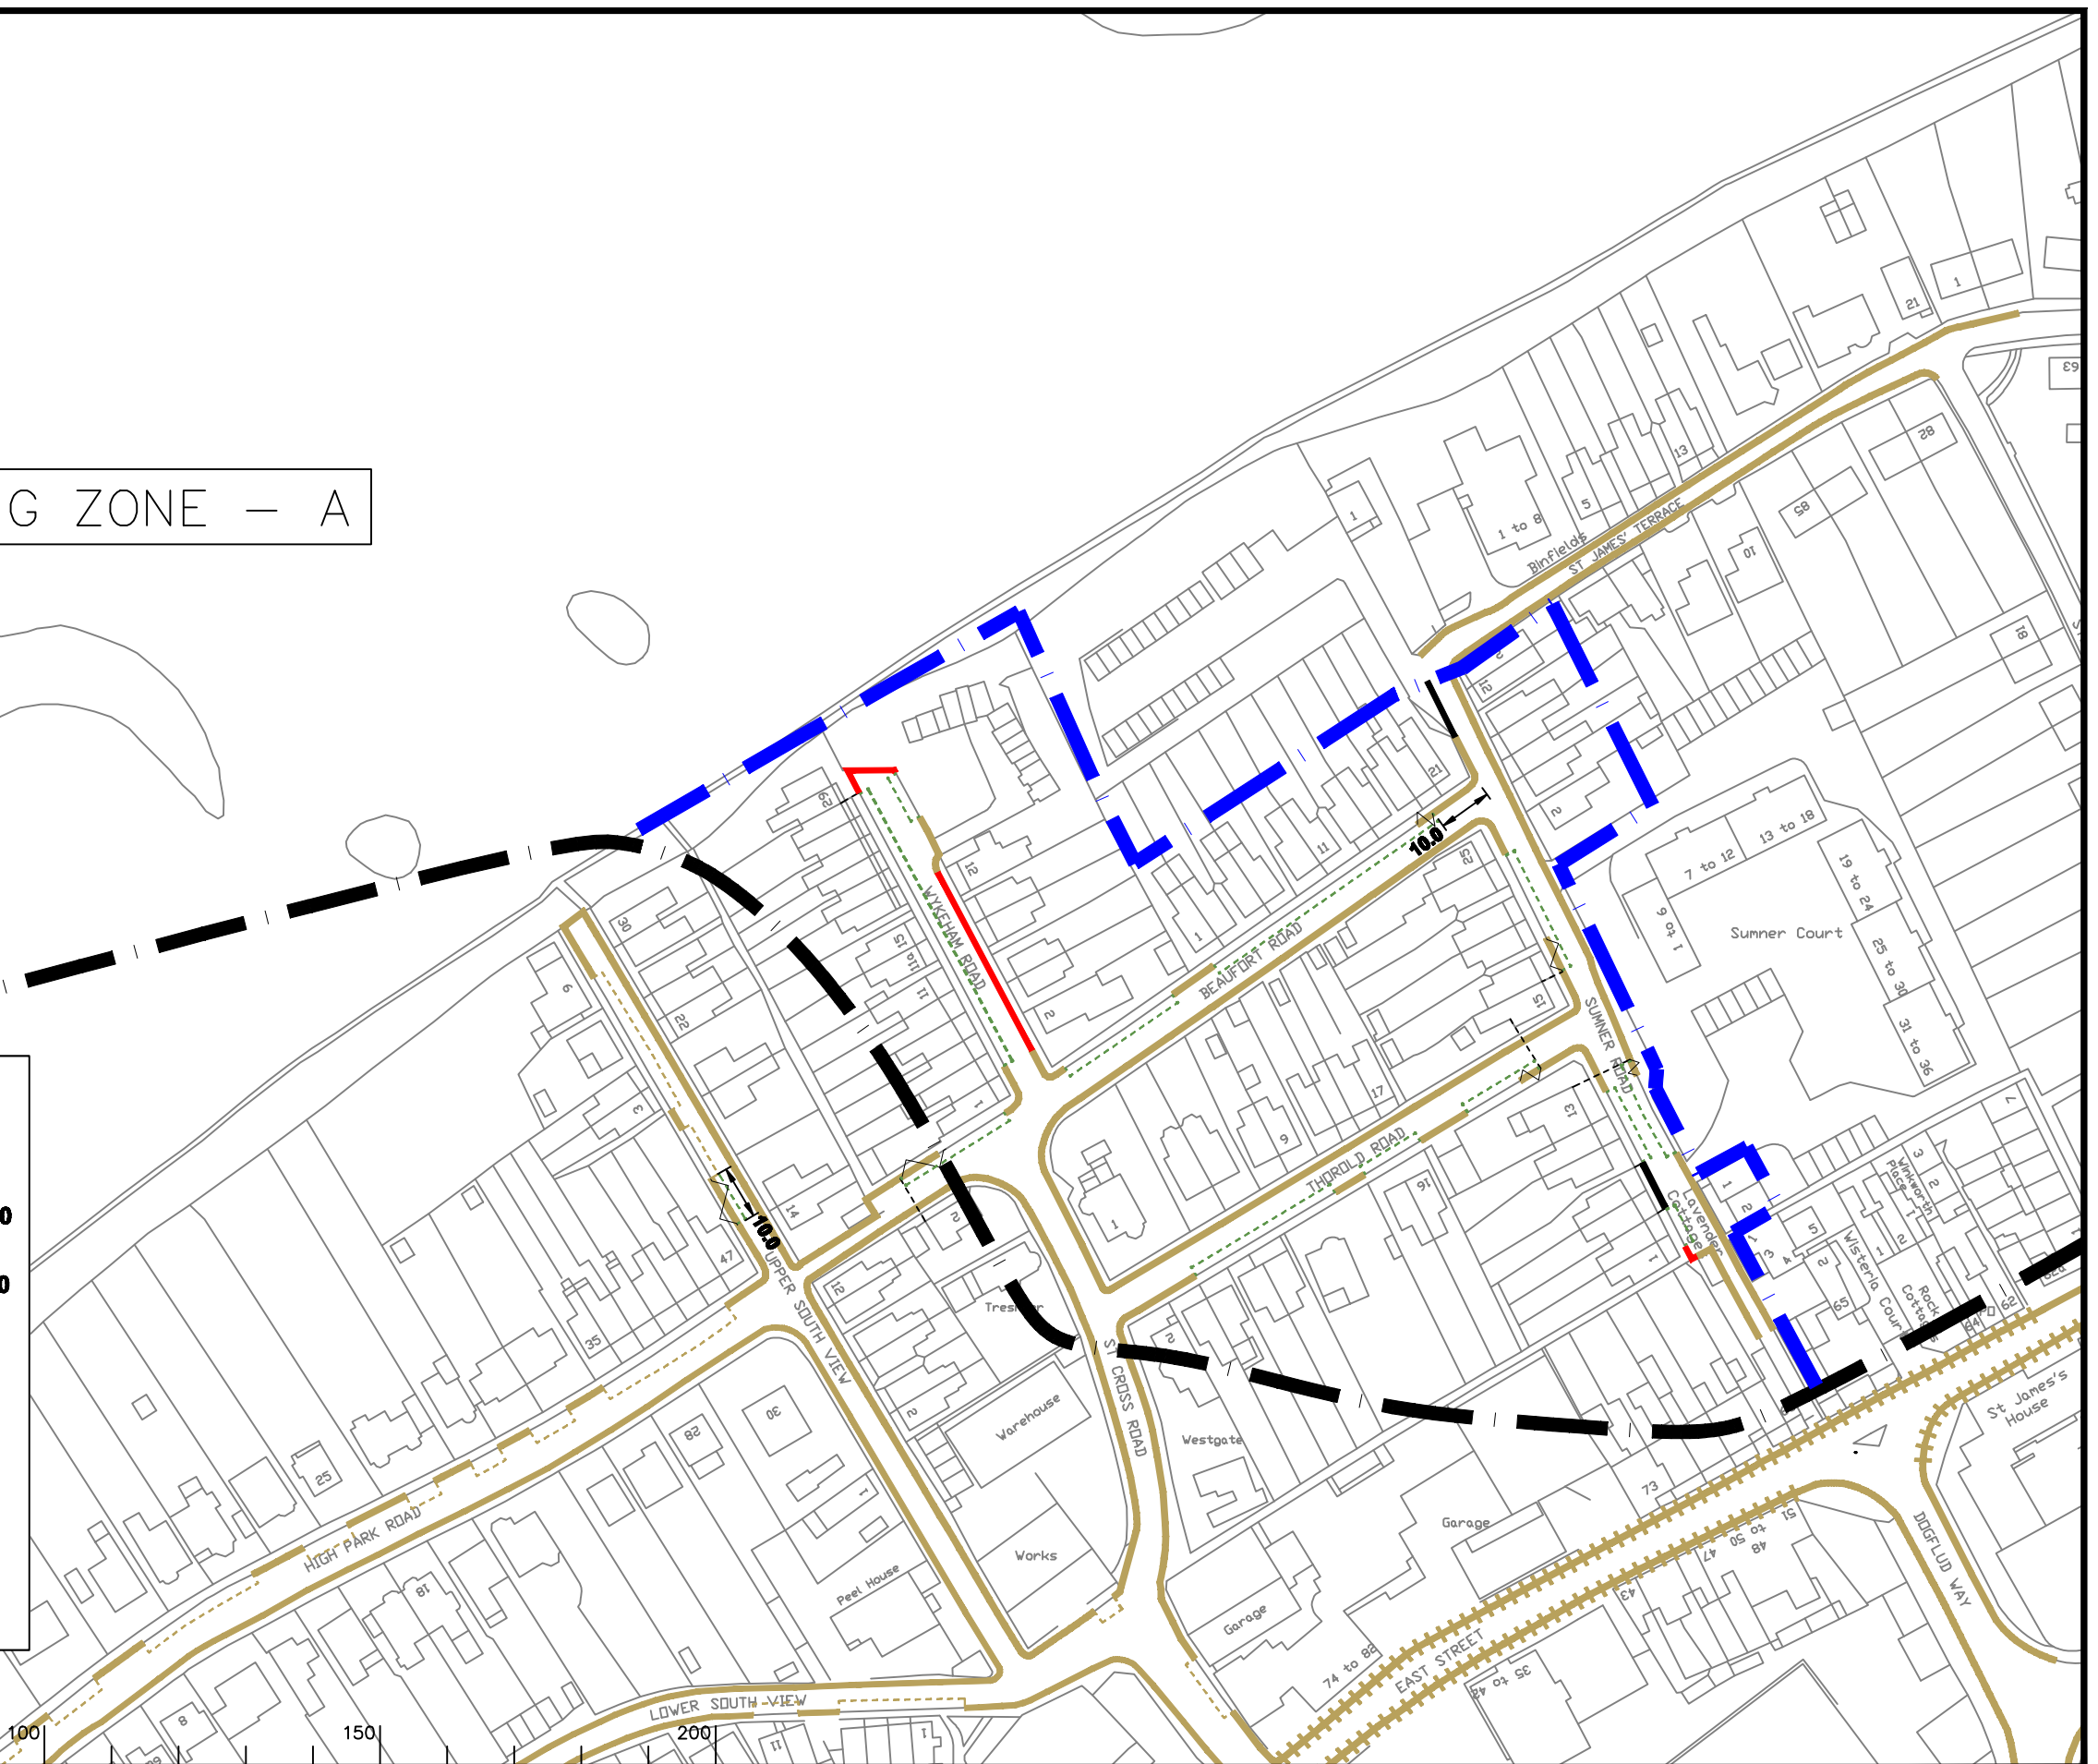



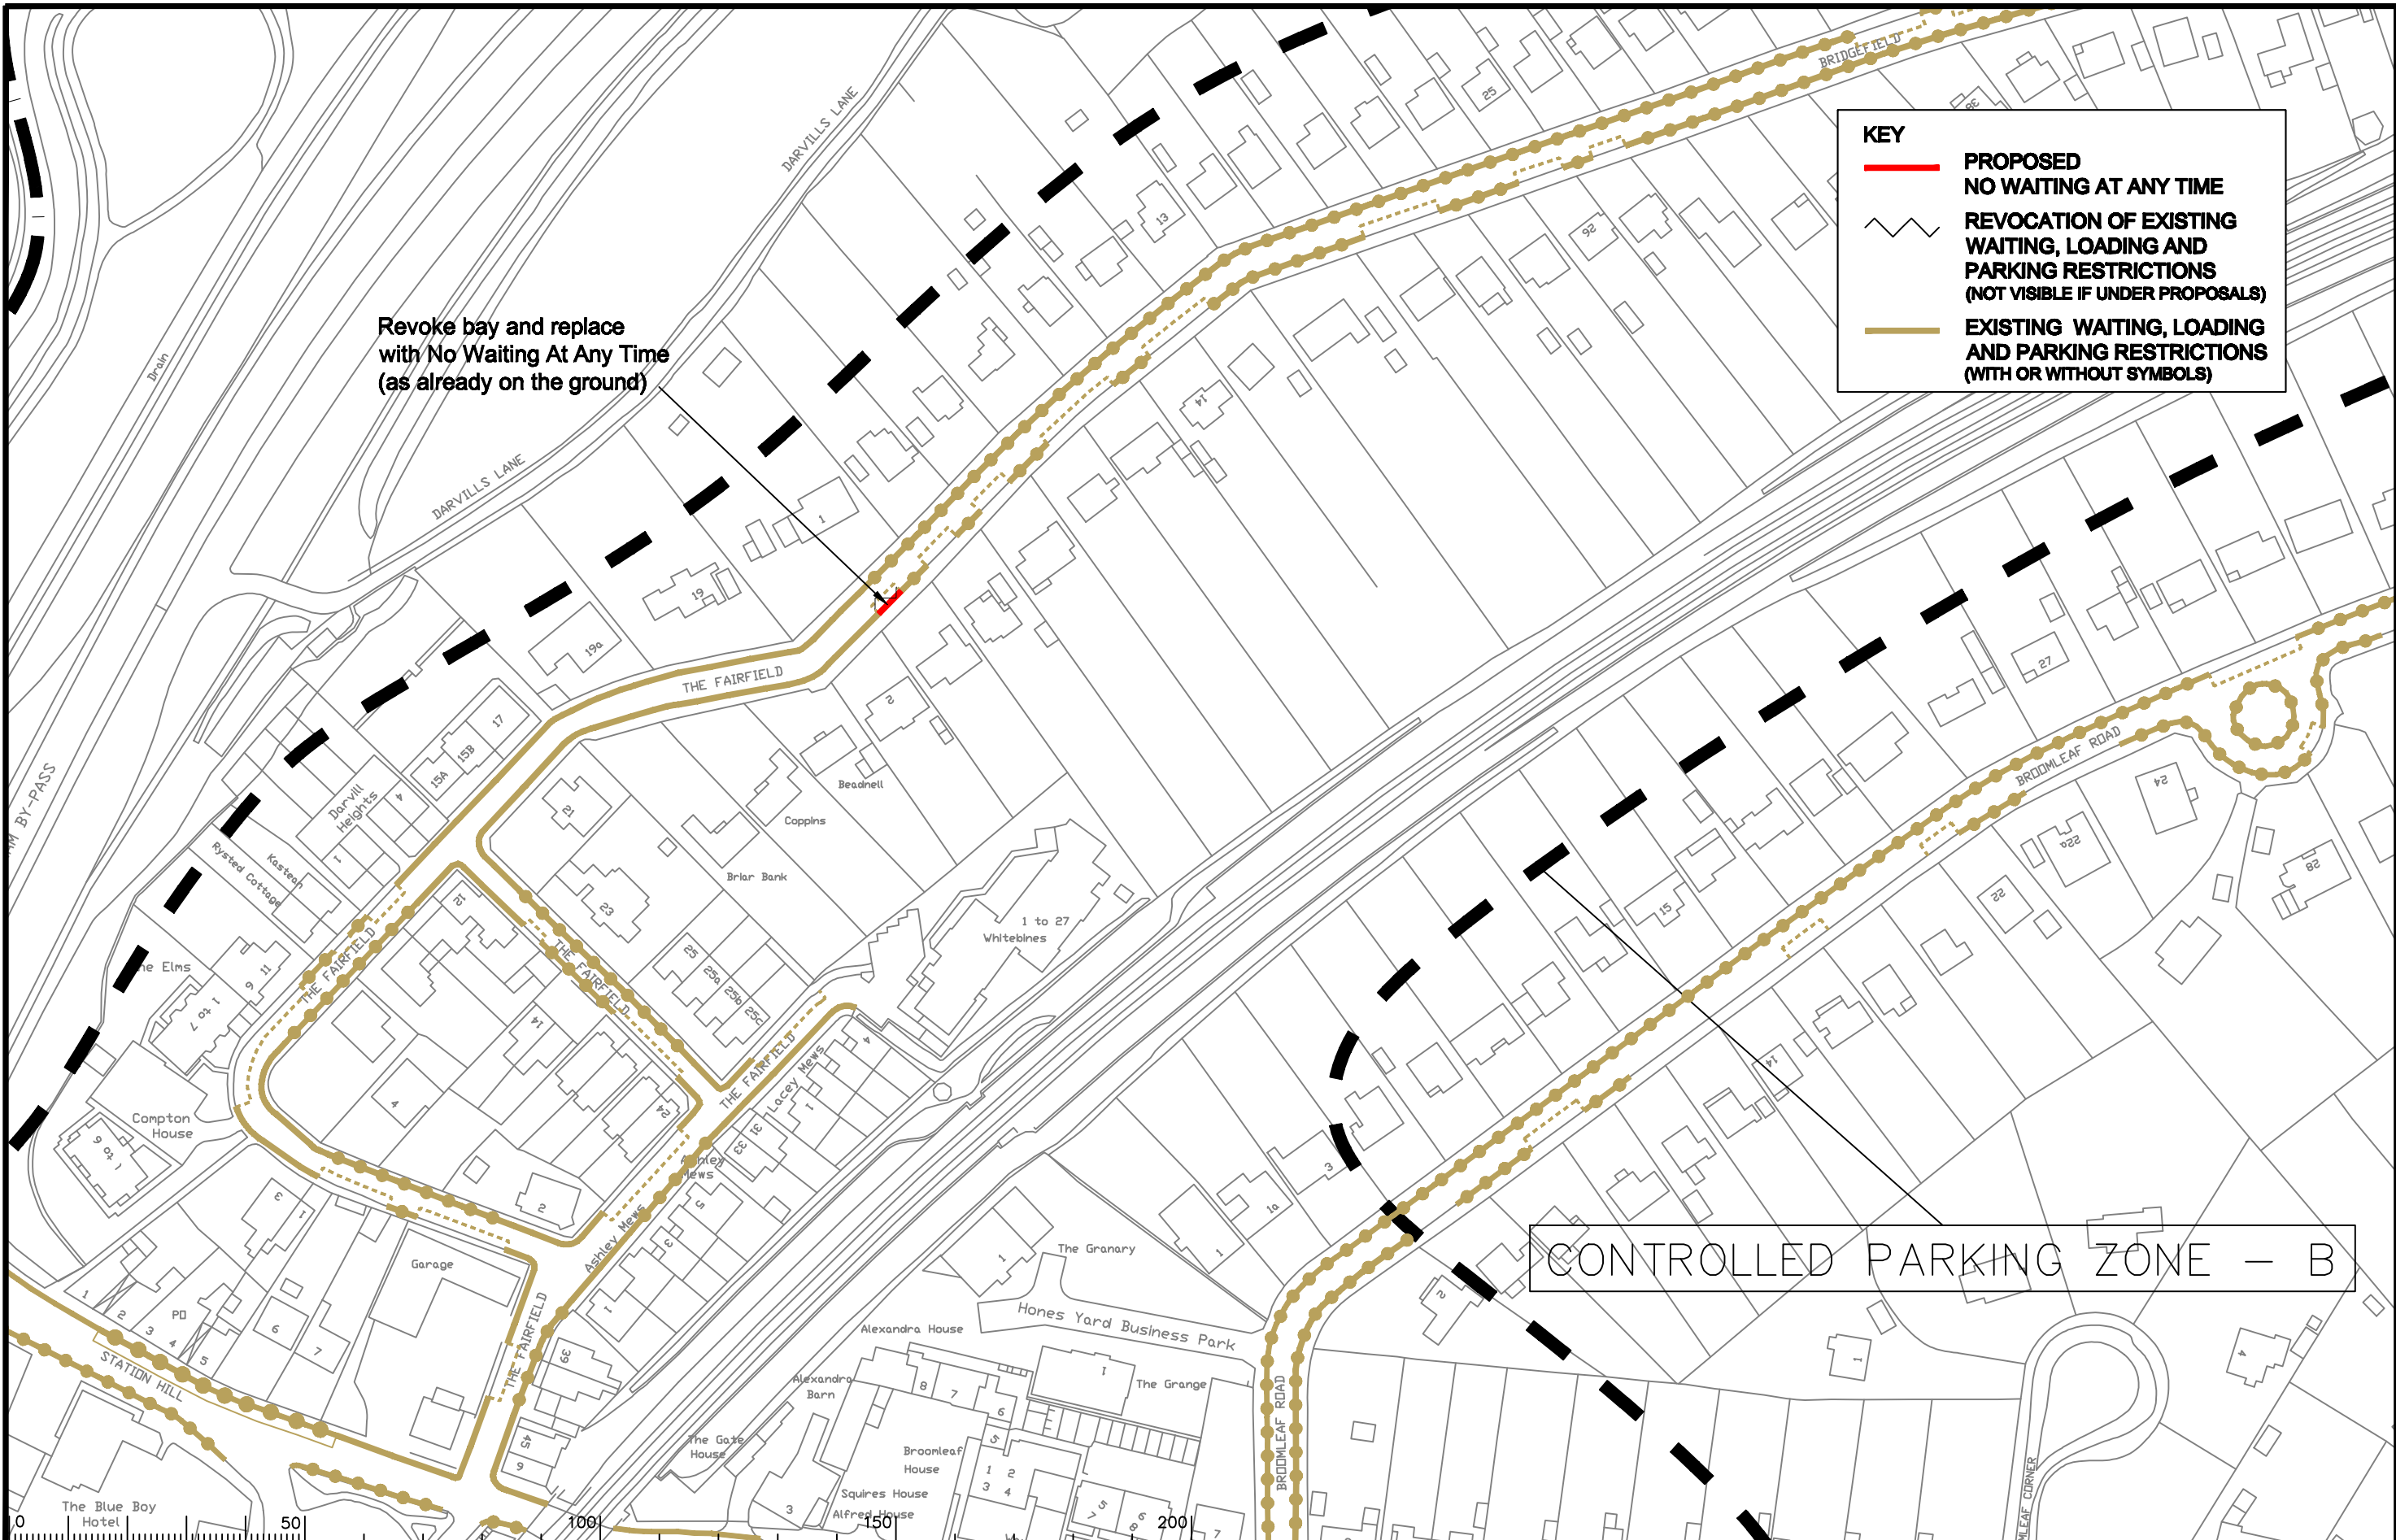

**KEY**

- PROPOSED NO WAITING AT ANY TIME
- REVOCATION OF EXISTING WAITING, LOADING AND PARKING RESTRICTIONS (NOT VISIBLE IF UNDER PROPOSALS)
- EXISTING WAITING, LOADING AND PARKING RESTRICTIONS (WITH OR WITHOUT SYMBOLS)

Revoke bay and replace with No Waiting At Any Time (as already on the ground)

CONTROLLED PARKING ZONE - B

Notes

Rev.	Description	Drwn	Sig.	Date	Chkd	Sig.	Date	Appr	Sig.	Date
A	SYMBOLS ADDED TO RESTRICTIONS	SDC	SDC	23.01.08	TPC	TPC	23.01.08	TPC	TPC	23.01.08
B	RESTRICTIONS AMENDED	CAH	CAH	OCT 09	JAR	JAR	OCT 09	TPC	TPC	OCT 09
C	RESTRICTIONS AMENDED	CAH	CAH	09.11	JAR	JAR	09.11	TPC	TPC	09.11

North Point

Based upon the Ordnance Survey mapping with the permission of the Controller of Her Majesty's Stationery Office © Crown copyright. Unauthorised reproduction infringes Crown copyright and may lead to prosecution or civil proceedings. Surrey County Council LA 076872 1998.

Drawn by SDC Sig. SDC Date 03.07

Checked by originator TPC Sig. TPC Date 03.07

Approved by TPC Sig. TPC Date 03.07

Project

WAVERLEY DPE FARNHAM

IMPLEMENTED TRAFFIC ORDERS

SHEET OF

**SURREY COUNTY COUNCIL**  
Sustainable Development

Project No. 3282/WAV

Contract Sheet No. 24.025 Rev. C

Classification: ADVERTISED