

KEY

— **PROPOSED
NO WAITING AT ANY TIME**

— **EXISTING WAITING, LOADING
AND PARKING RESTRICTIONS
(WITH OR WITHOUT SYMBOLS)**

Notes

Rev.	Description	Drwn	Sig.	Date	Chkd	Sig.	Date	Appr	Sig.	Date

Drwn	Sig.	Date	Chkd	Sig.	Date	Appr	Sig.	Date

North Point

Based upon the Ordnance Survey mapping with the permission of the Controller of Her Majesty's Stationery Office. Crown copyright. Unauthorised reproduction infringes Crown copyright and may lead to prosecution or civil proceedings. Surrey County Council LA 076872 1996.

Drawn by	CAH	Sig.	CAH	Date	09.11
Checked by	JAR	Sig.	JAR	Date	09.11
Approved by	TPC	Sig.	TPC	Date	09.11

Project


**WAVERLEY DPE
GODALMING**

IMPLEMENTED TRAFFIC ORDERS

SHEET OF

SURREY COUNTY COUNCIL
Sustainable Development
Head of Transportation
Surrey County Council

Project No.	3282/WAV
Contract Sheet No.	24.125
Revision	-
Classification	ADVERTISED

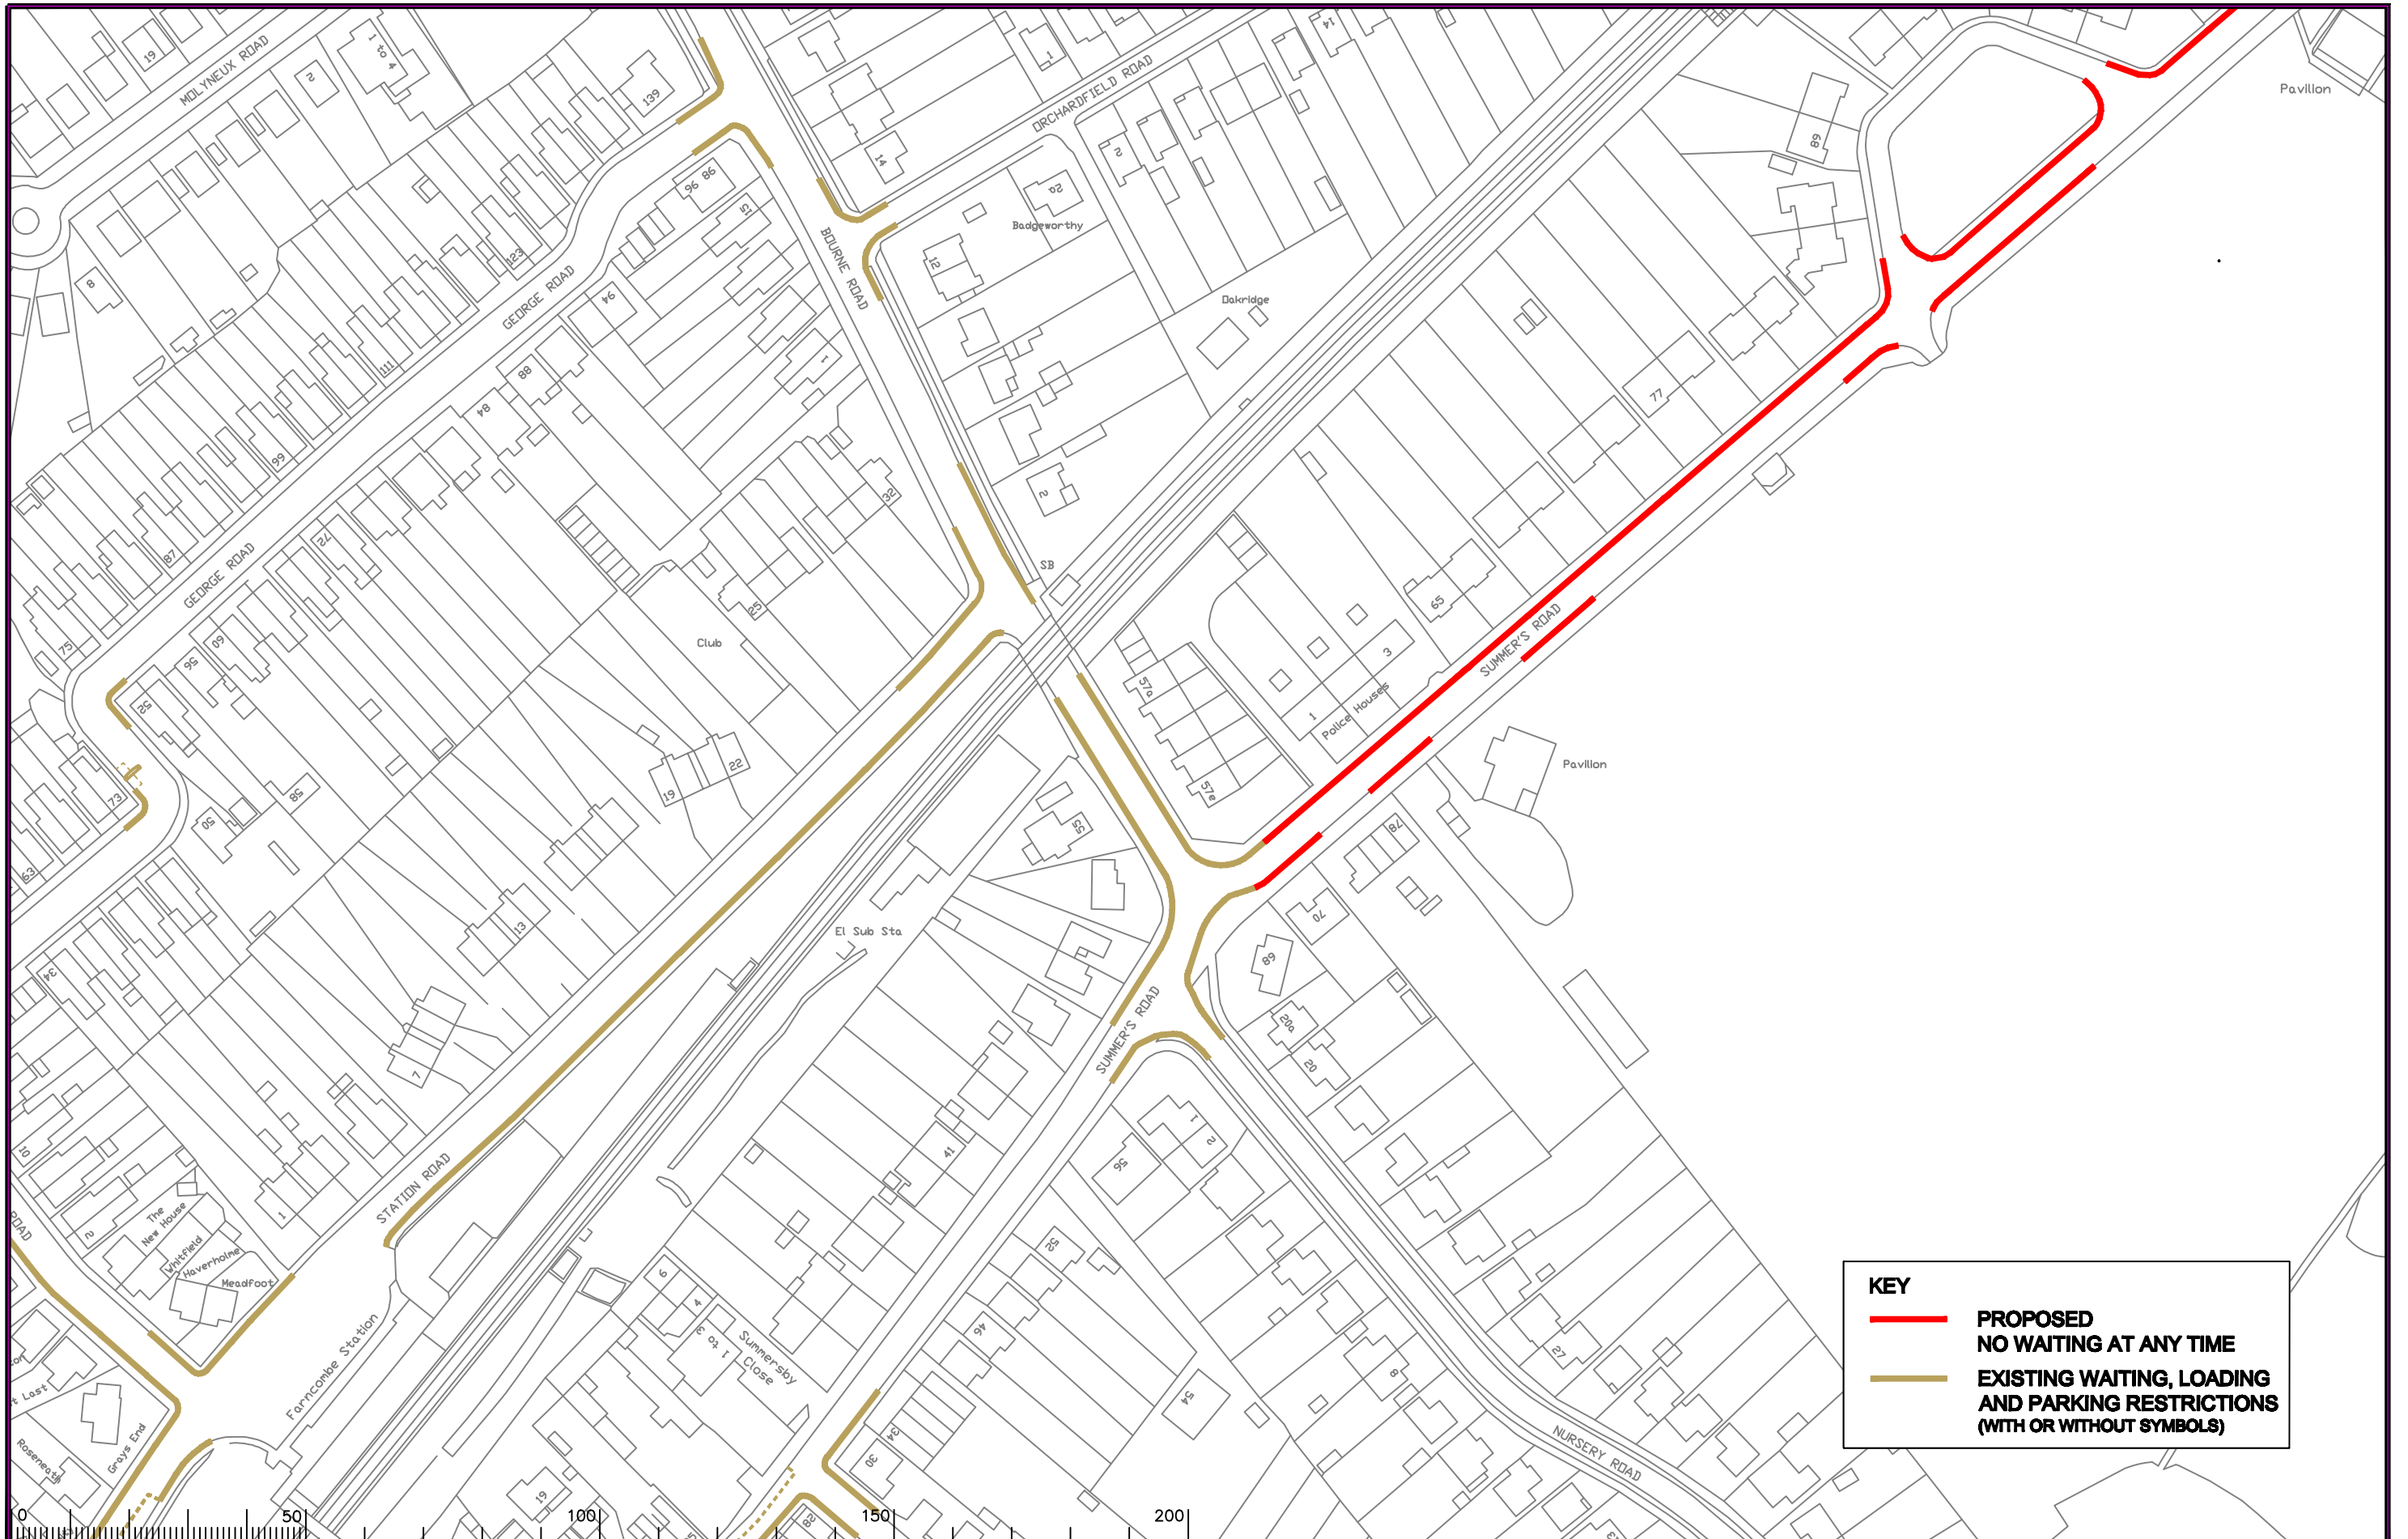

KEY

— **PROPOSED
NO WAITING AT ANY TIME**

— **EXISTING WAITING, LOADING
AND PARKING RESTRICTIONS
(WITH OR WITHOUT SYMBOLS)**

Notes

Rev.	Description	Drwn	Sig.	Date	Chkd	Sig.	Date	Appr	Sig.	Date
A	SYMBOLS ADDED TO RESTRICTIONS	SDC	SDC	23.01.08	TPC	TPC	23.01.08	TPC	TPC	23.01.08
B	RESTRICTIONS AMENDED	CAH	CAH	OCT 09	JAR	JAR	OCT 09	TPC	TPC	OCT 09
C	RESTRICTIONS AMENDED	CAH	CAH	09.11	JAR	JAR	09.11	TPC	TPC	09.11

North Point

Based upon the Ordnance Survey mapping with the permission of the Controller of Her Majesty's Stationery Office. Crown copyright. Unauthorised reproduction infringes Crown copyright and may lead to prosecution or civil proceedings. Surrey County Council LA 076872 1998.

Drawn by SDC Sig. SDC Date 03.07

Checked by originator TPC Sig. TPC Date 03.07

Approved by TPC Sig. TPC Date 03.07

Project

WAVERLEY DPE
GODALMING

Drawing

IMPLEMENTED TRAFFIC ORDERS


SHEET OF

SURREY
COUNTY COUNCIL
Sustainable Development

Project No. 3282/WAV

Contract Sheet No. 24.093 Rev. C

Classification ADVERTISED

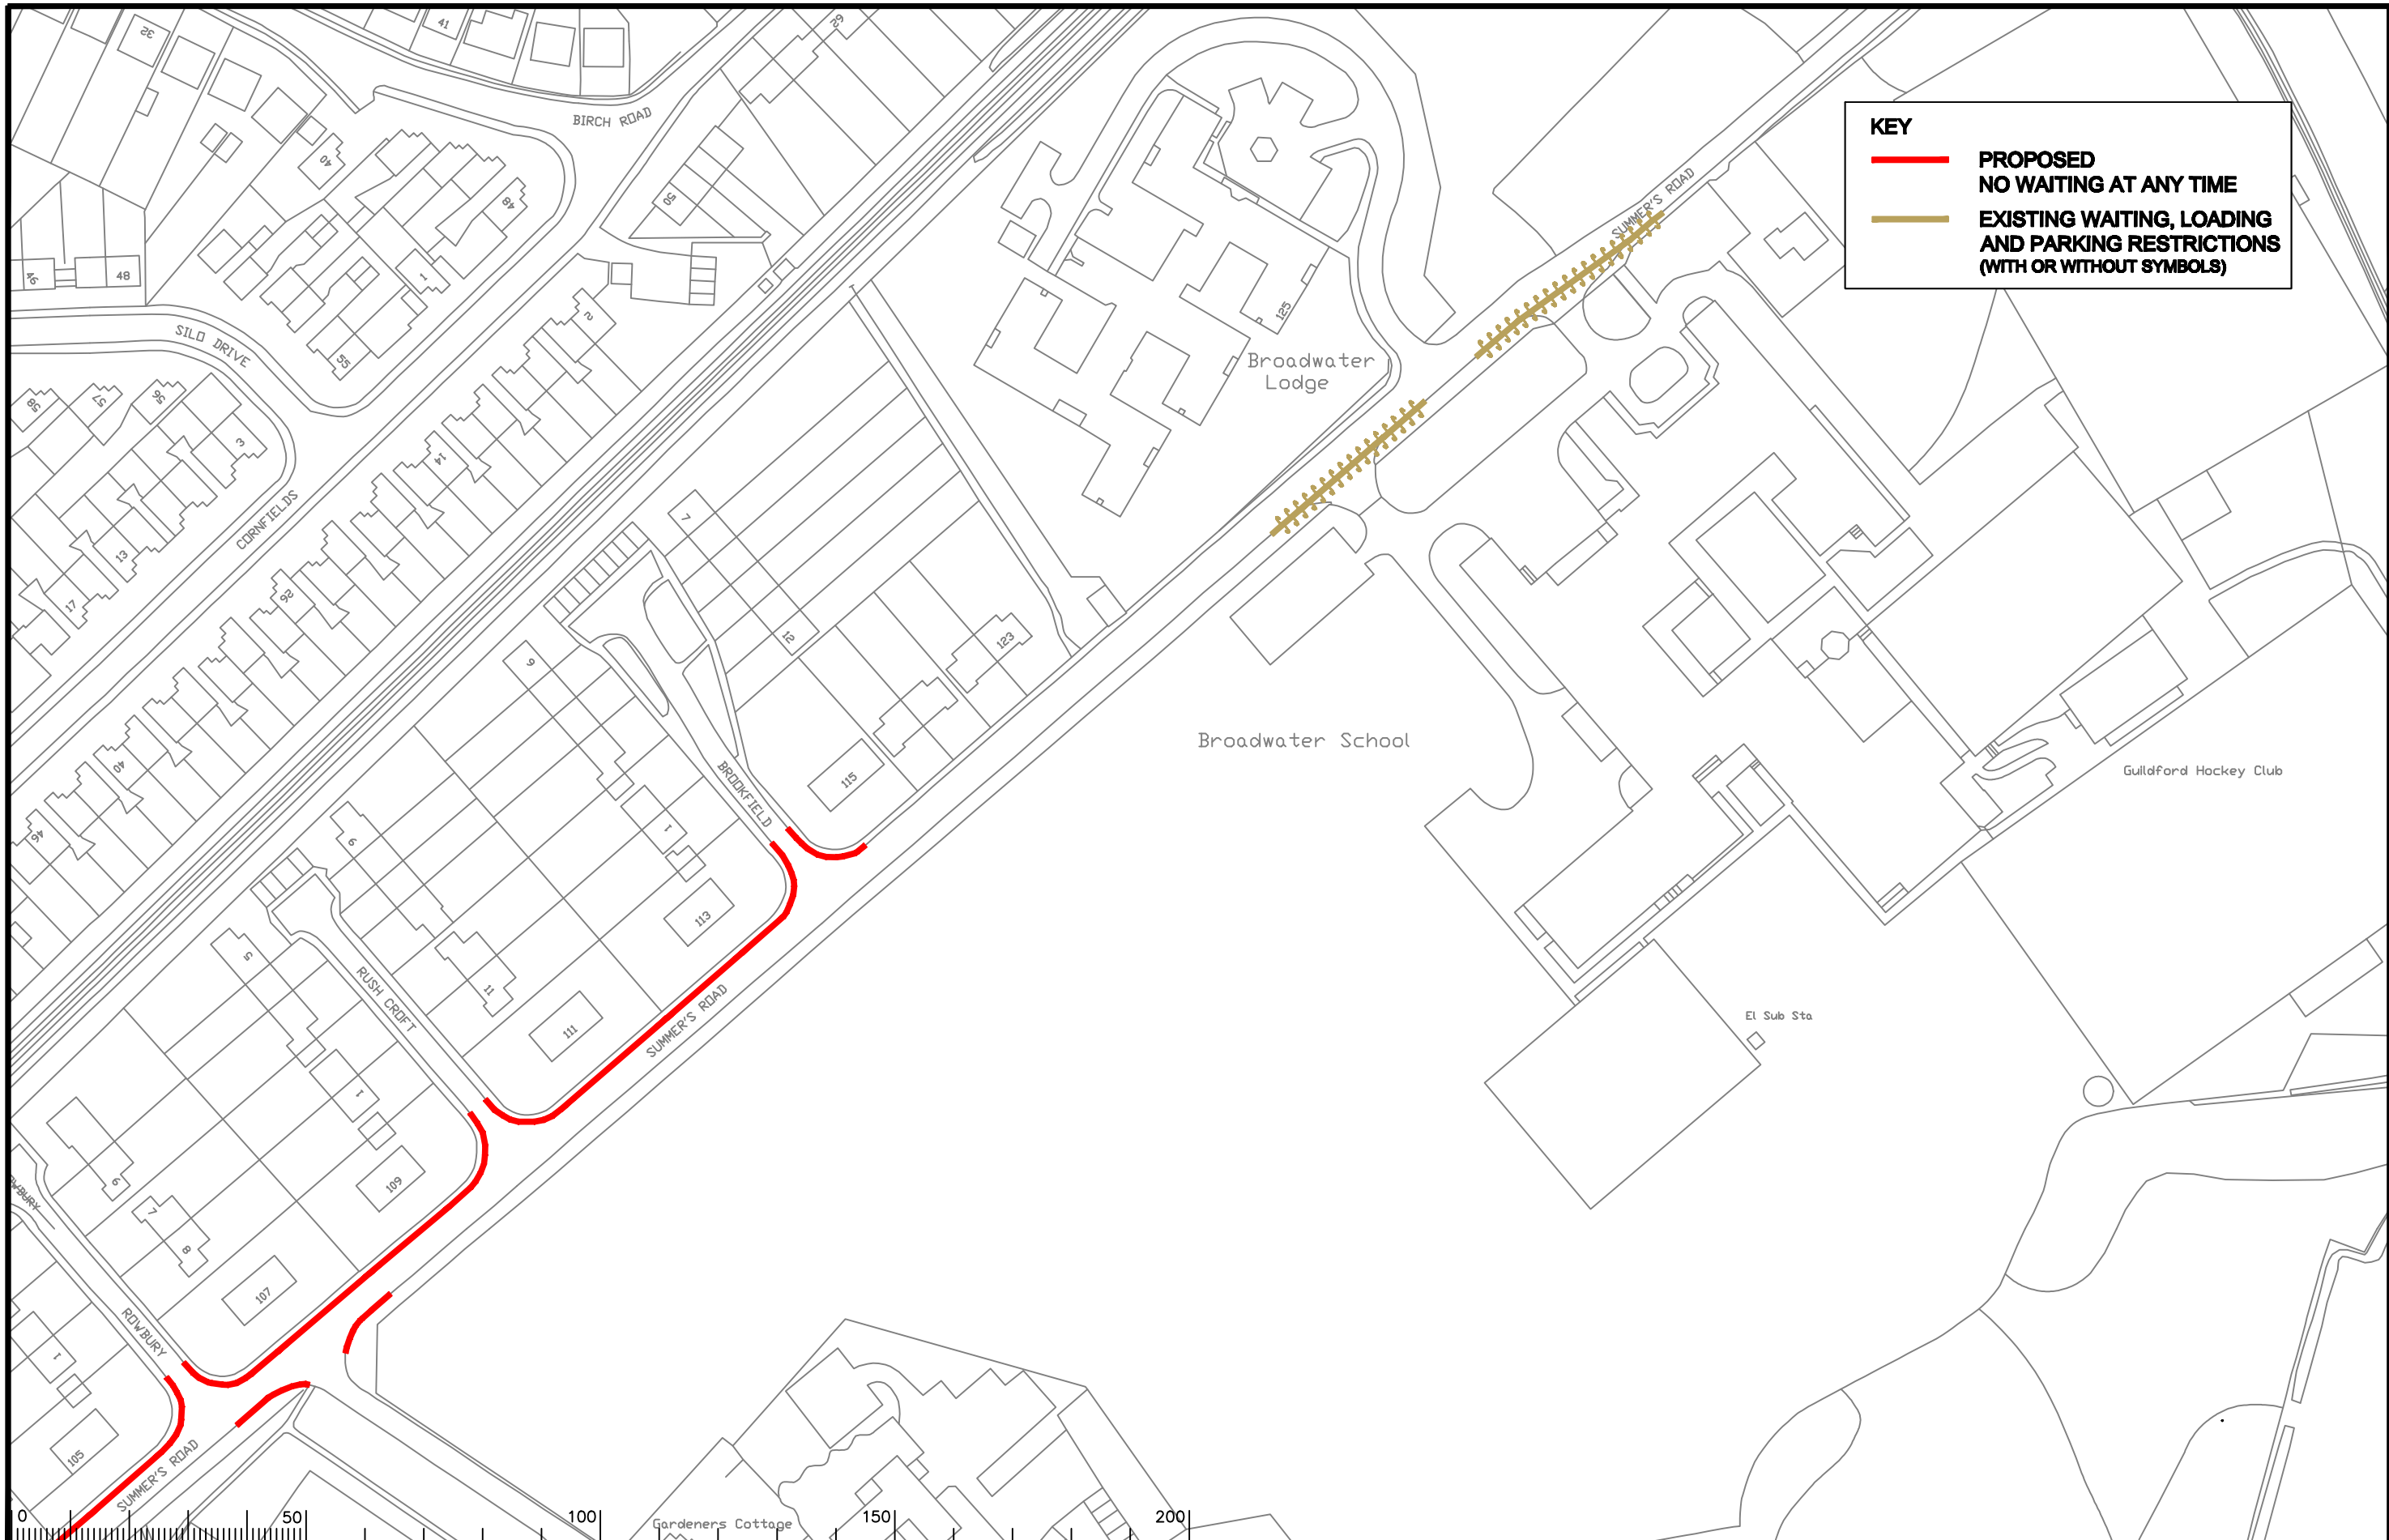


KEY

 **PROPOSED
NO WAITING AT ANY TIME**

 **EXISTING WAITING, LOADING
AND PARKING RESTRICTIONS
(WITH OR WITHOUT SYMBOLS)**

Notes

Rev.	Description	Drwn	Sig.	Date	Chkd	Sig.	Date	Appr	Sig.	Date
A	RESTRICTIONS AMENDED	CAH	CAH	09.11	JAR	JAR	09.11	TPC	TPC	09.11

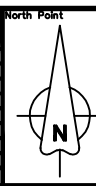

Based upon the Ordnance Survey mapping with the permission of the Controller of Her Majesty's Stationery Office © Crown copyright. Unauthorised reproduction infringes Crown copyright and may lead to prosecution or civil proceedings. Surrey County Council LA 076872 1996.

Drawn by SDC Sig. SDC Date 03.07
 Checked by originator TPC Sig. TPC Date 03.07
 Approved by ADVERTISED Sig. TPC Date 03.07

Project
**WAVERLEY DPE
GODALMING**

Drawing
IMPLEMENTED TRAFFIC ORDERS

SHEET OF




SURREY
COUNTY COUNCIL
Sustainable Development
Head of Transportation
SA 100
Surrey County Council

Project No.
3282/WAV

Contract Sheet No.
24.095

Rev.
A

Classification
ADVERTISED

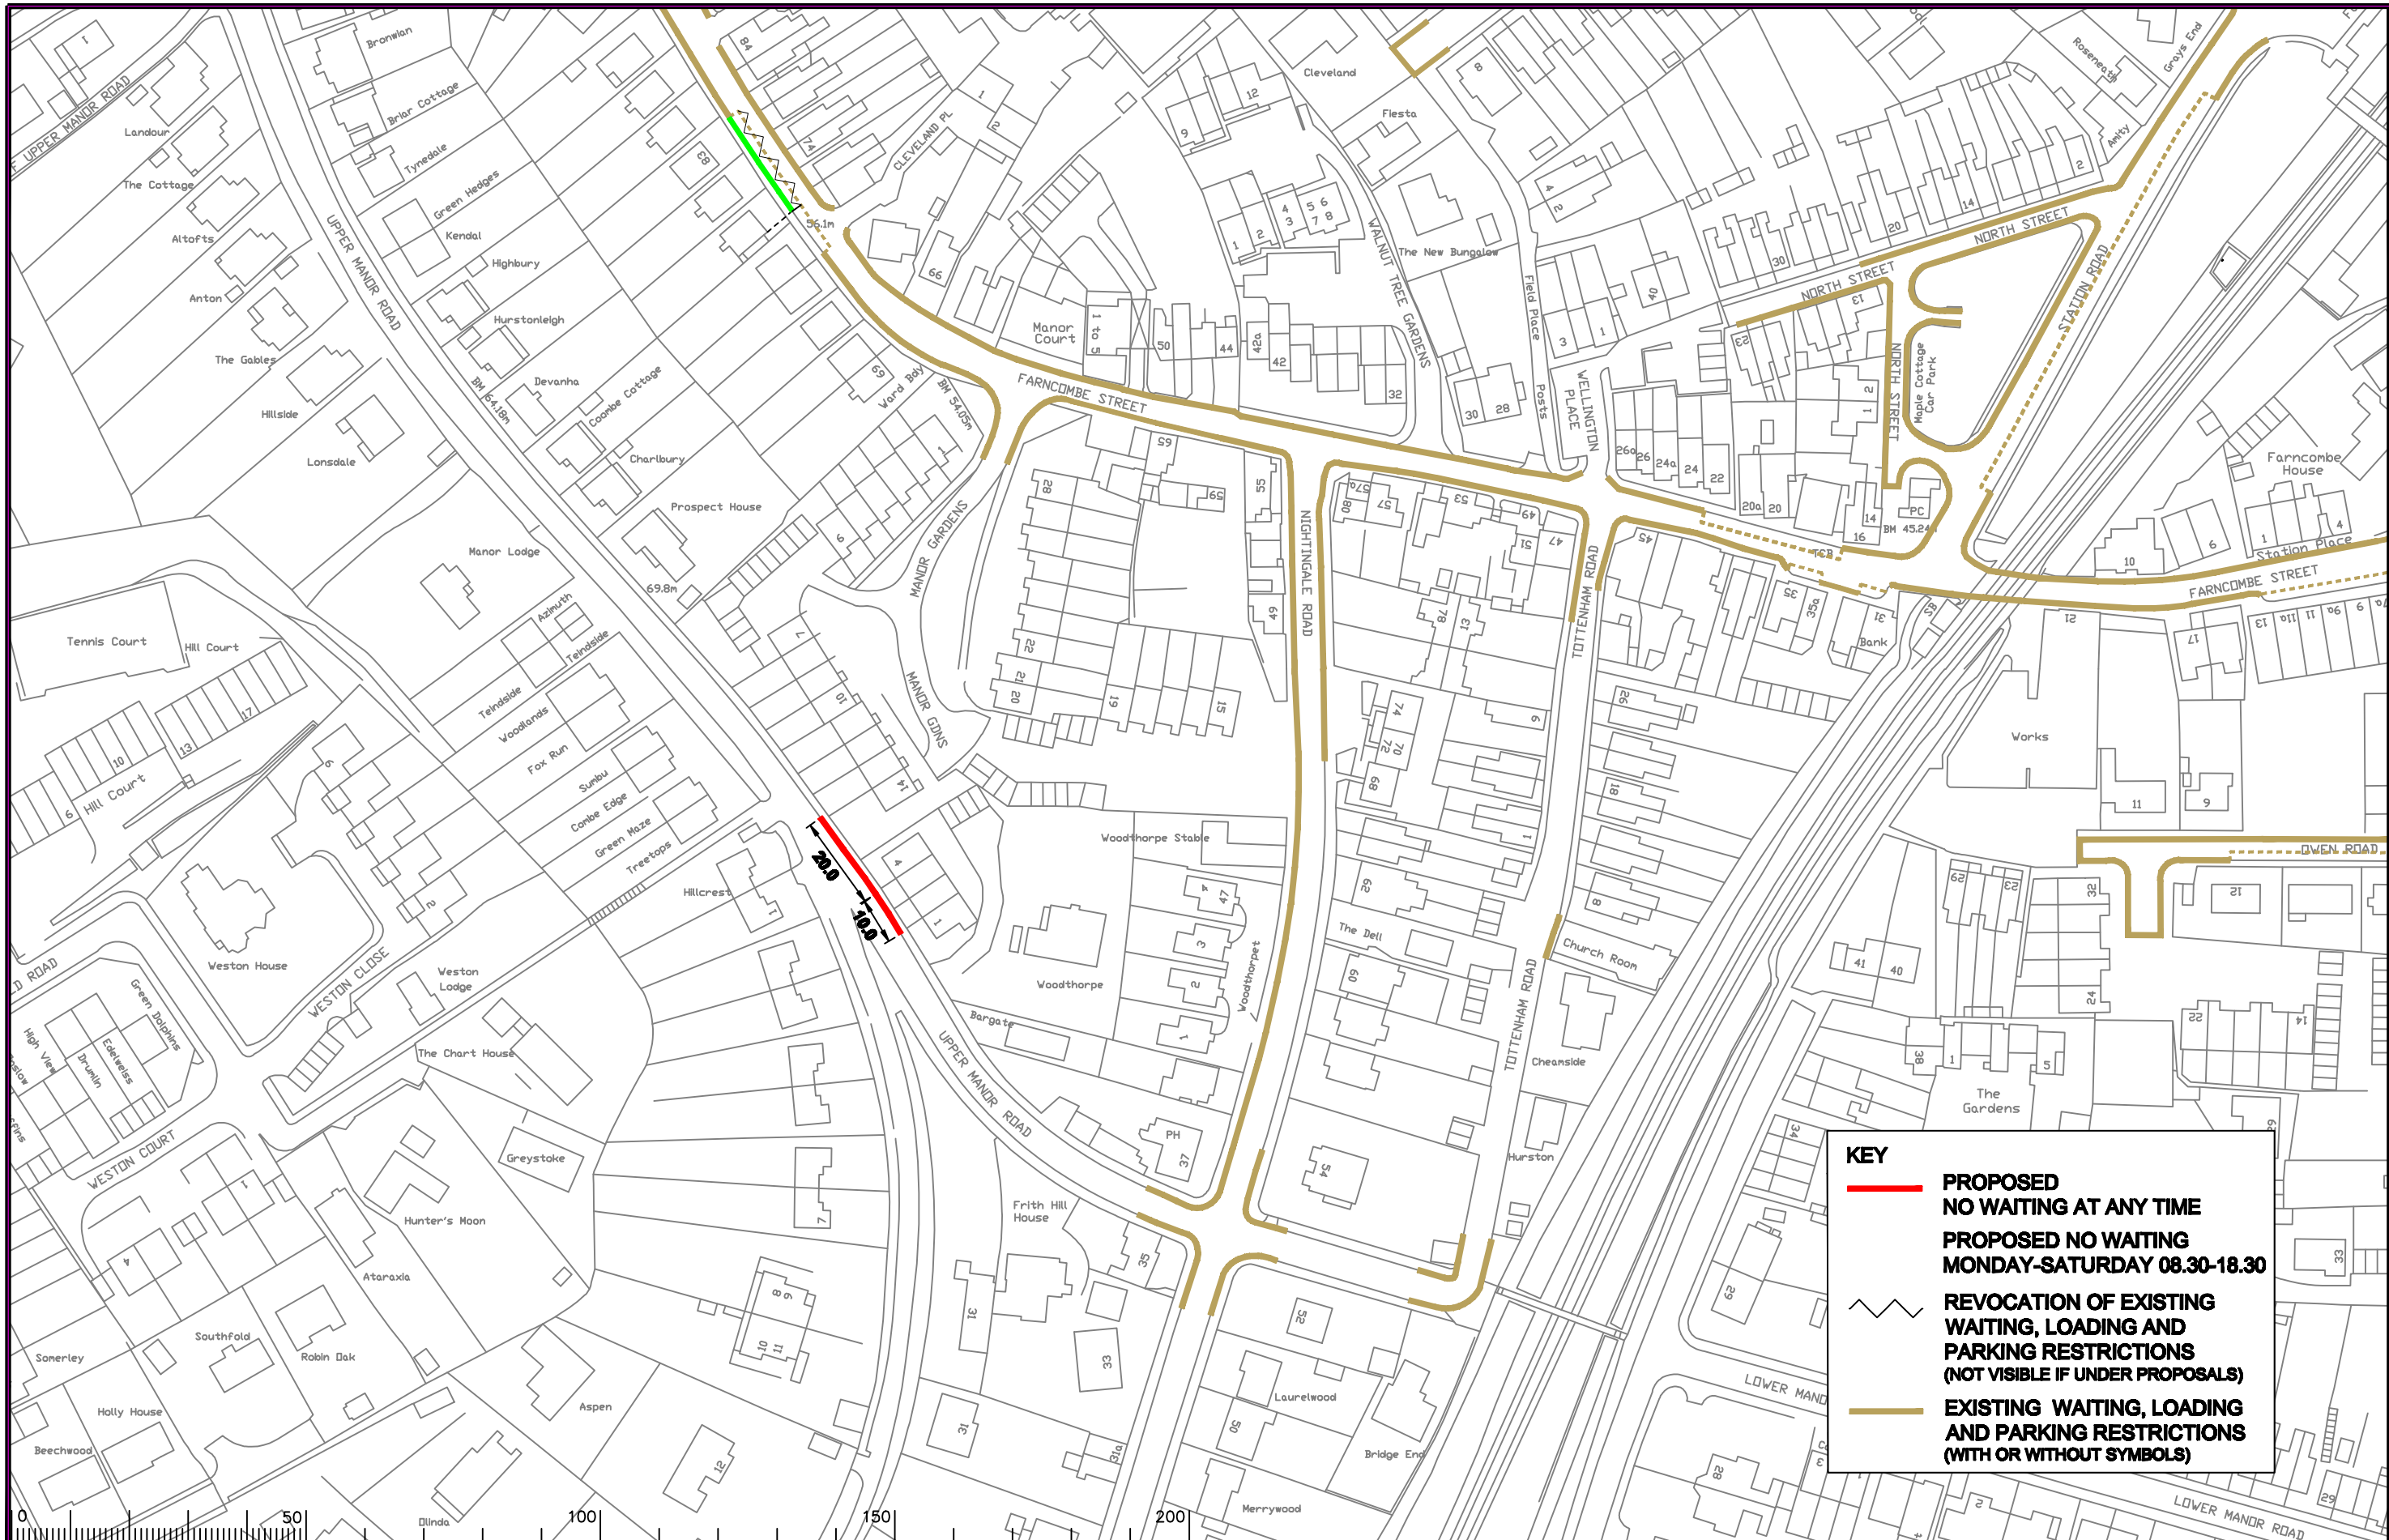

KEY

- PROPOSED NO WAITING AT ANY TIME**
- PROPOSED NO WAITING MONDAY-SATURDAY 08.30-18.30**
- REVOCATION OF EXISTING WAITING, LOADING AND PARKING RESTRICTIONS (NOT VISIBLE IF UNDER PROPOSALS)**
- EXISTING WAITING, LOADING AND PARKING RESTRICTIONS (WITH OR WITHOUT SYMBOLS)**

Notes

Rev.	Description	Drwn	Sig.	Date	Chkd	Sig.	Date	Appr	Sig.	Date
A	SYMBOLS ADDED TO RESTRICTIONS	SDC	SDC	23.01.08	TPC	TPC	23.01.08	TPC	TPC	23.01.08
B	RESTRICTIONS AMENDED	CAH	CAH	OCT 09	JAR	JAR	OCT 09	TPC	TPC	OCT 09
C	RESTRICTIONS AMENDED	CAH	CAH	09.11	JAR	JAR	09.11	TPC	TPC	09.11

Drwn	Sig.	Date	Chkd	Sig.	Date	Appr	Sig.	Date
SDC	SDC	23.01.08	TPC	TPC	23.01.08	TPC	TPC	23.01.08
CAH	CAH	OCT 09	JAR	JAR	OCT 09	TPC	TPC	OCT 09
CAH	CAH	09.11	JAR	JAR	09.11	TPC	TPC	09.11

Scale 1:1250

North Point

Based upon the Ordnance Survey mapping with the permission of the Controller of Her Majesty's Stationery Office. Crown copyright. Unauthorised reproduction infringes Crown copyright and may lead to prosecution or civil proceedings. Surrey County Council LA 076872 1996.

Drawn by	Sig.	Date
SDC	SDC	03.07

Checked by	Sig.	Date
TPC	TPC	03.07

Approved by	Sig.	Date
TPC	TPC	03.07


Project
**WAVERLEY DPE
GODALMING**

Drawing
IMPLEMENTED TRAFFIC ORDERS


SHEET OF


SURREY
COUNTY COUNCIL
Sustainable Development
Head of Transportation
SA 100
Method 4047 City Size Part

Project No. 3282/WAV	Contract Sheet No. 24.090	Rev. C
Classification ADVERTISED		

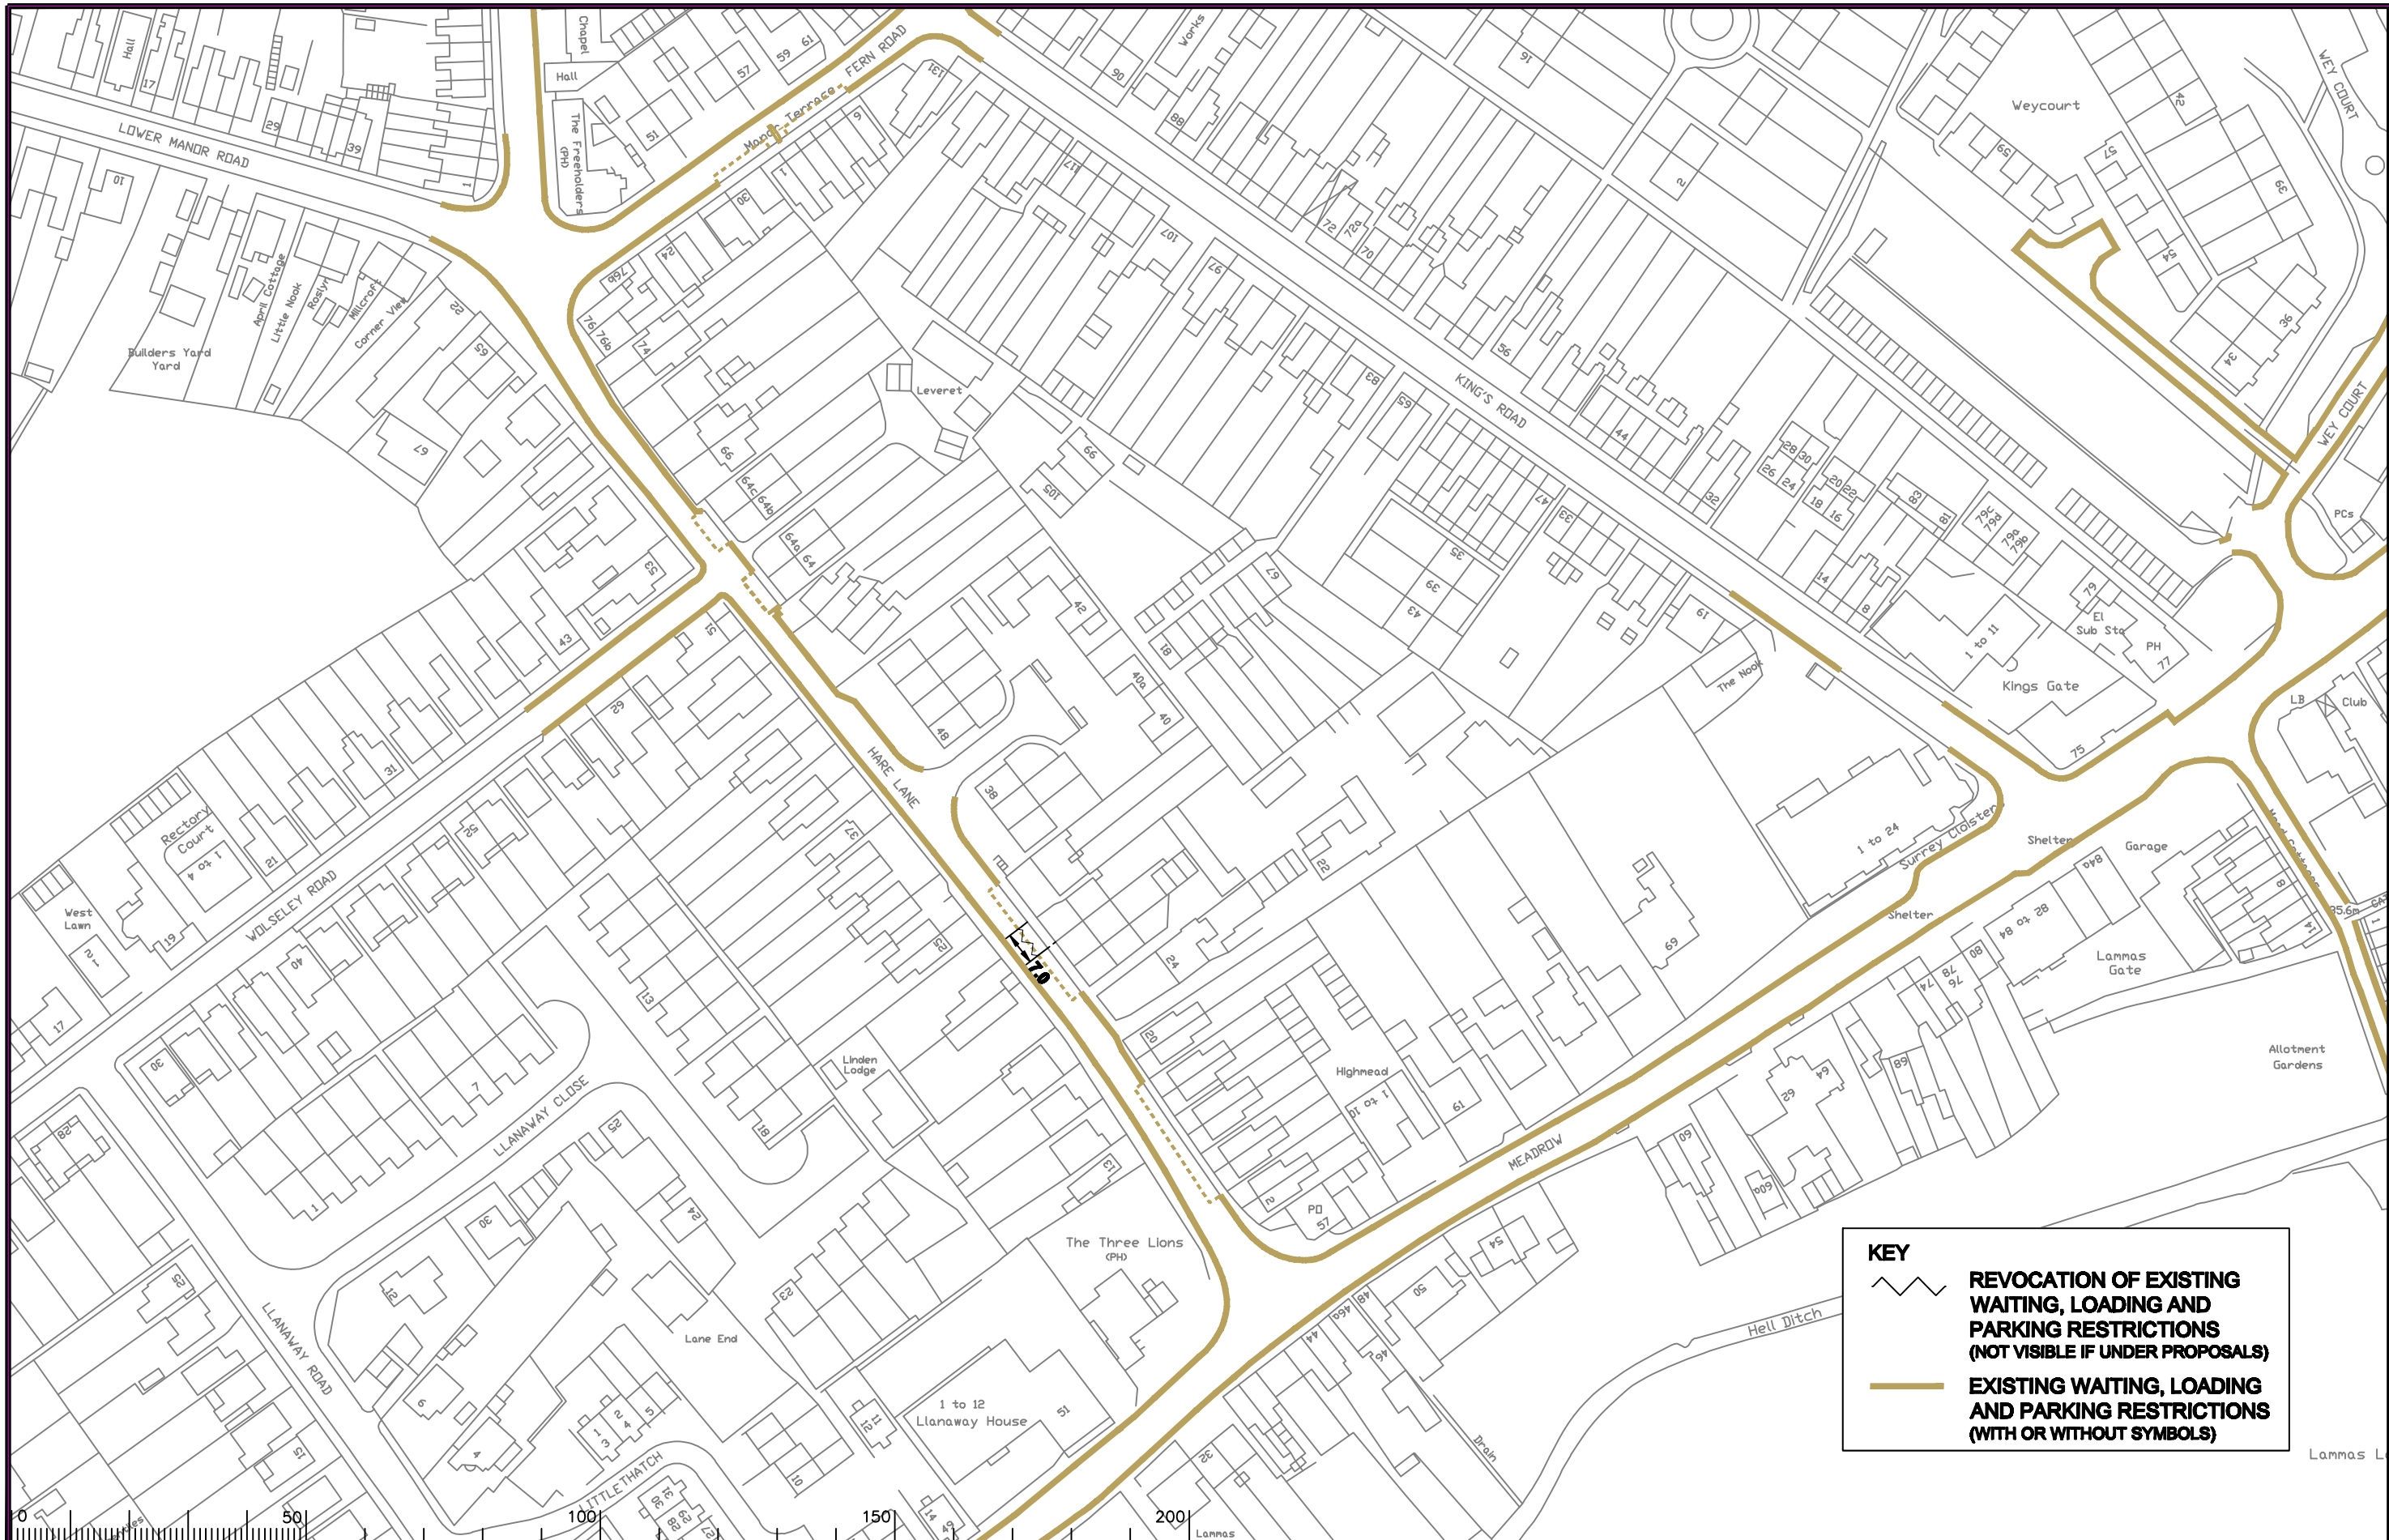

KEY

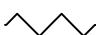 **REVOCAION OF EXISTING WAITING, LOADING AND PARKING RESTRICTIONS (NOT VISIBLE IF UNDER PROPOSALS)**

 **EXISTING WAITING, LOADING AND PARKING RESTRICTIONS (WITH OR WITHOUT SYMBOLS)**

Notes

Rev.	Description	Drwn	Sig.	Date	Chkd	Sig.	Date	Appr	Sig.	Date
A	SYMBOLS ADDED TO RESTRICTIONS	SDC	SDC	23.01.08	TPC	TPC	23.01.08	TPC	TPC	23.01.08
B	RESTRICTIONS AMENDED	CAH	CAH	09.11	JAR	JAR	09.11	TPC	TPC	09.11
C	RESTRICTIONS AMENDED	CAH	CAH	09.11	JAR	JAR	09.11	TPC	TPC	09.11

North Point

Based upon the Ordnance Survey mapping with the permission of the Controller of Her Majesty's Stationery Office. Crown copyright. Unauthorised reproduction infringes Crown copyright and may lead to prosecution or civil proceedings. Surrey County Council LA 076872 1998.

Drawn by SDC Sig. SDC Date 03.07

Checked by originator TPC Sig. TPC Date 03.07


Approved by TPC Sig. TPC Date 03.07

Project

WAVERLEY DPE
GODALMING


IMPLEMENTED TRAFFIC ORDERS

SHEET OF



SURREY COUNTY COUNCIL
Sustainable Development
Head of Transportation
Surrey County Council

Project No. 3282/WAV
Contract Sheet No. 24.088
Rev. C
Classification
ADVERTISED

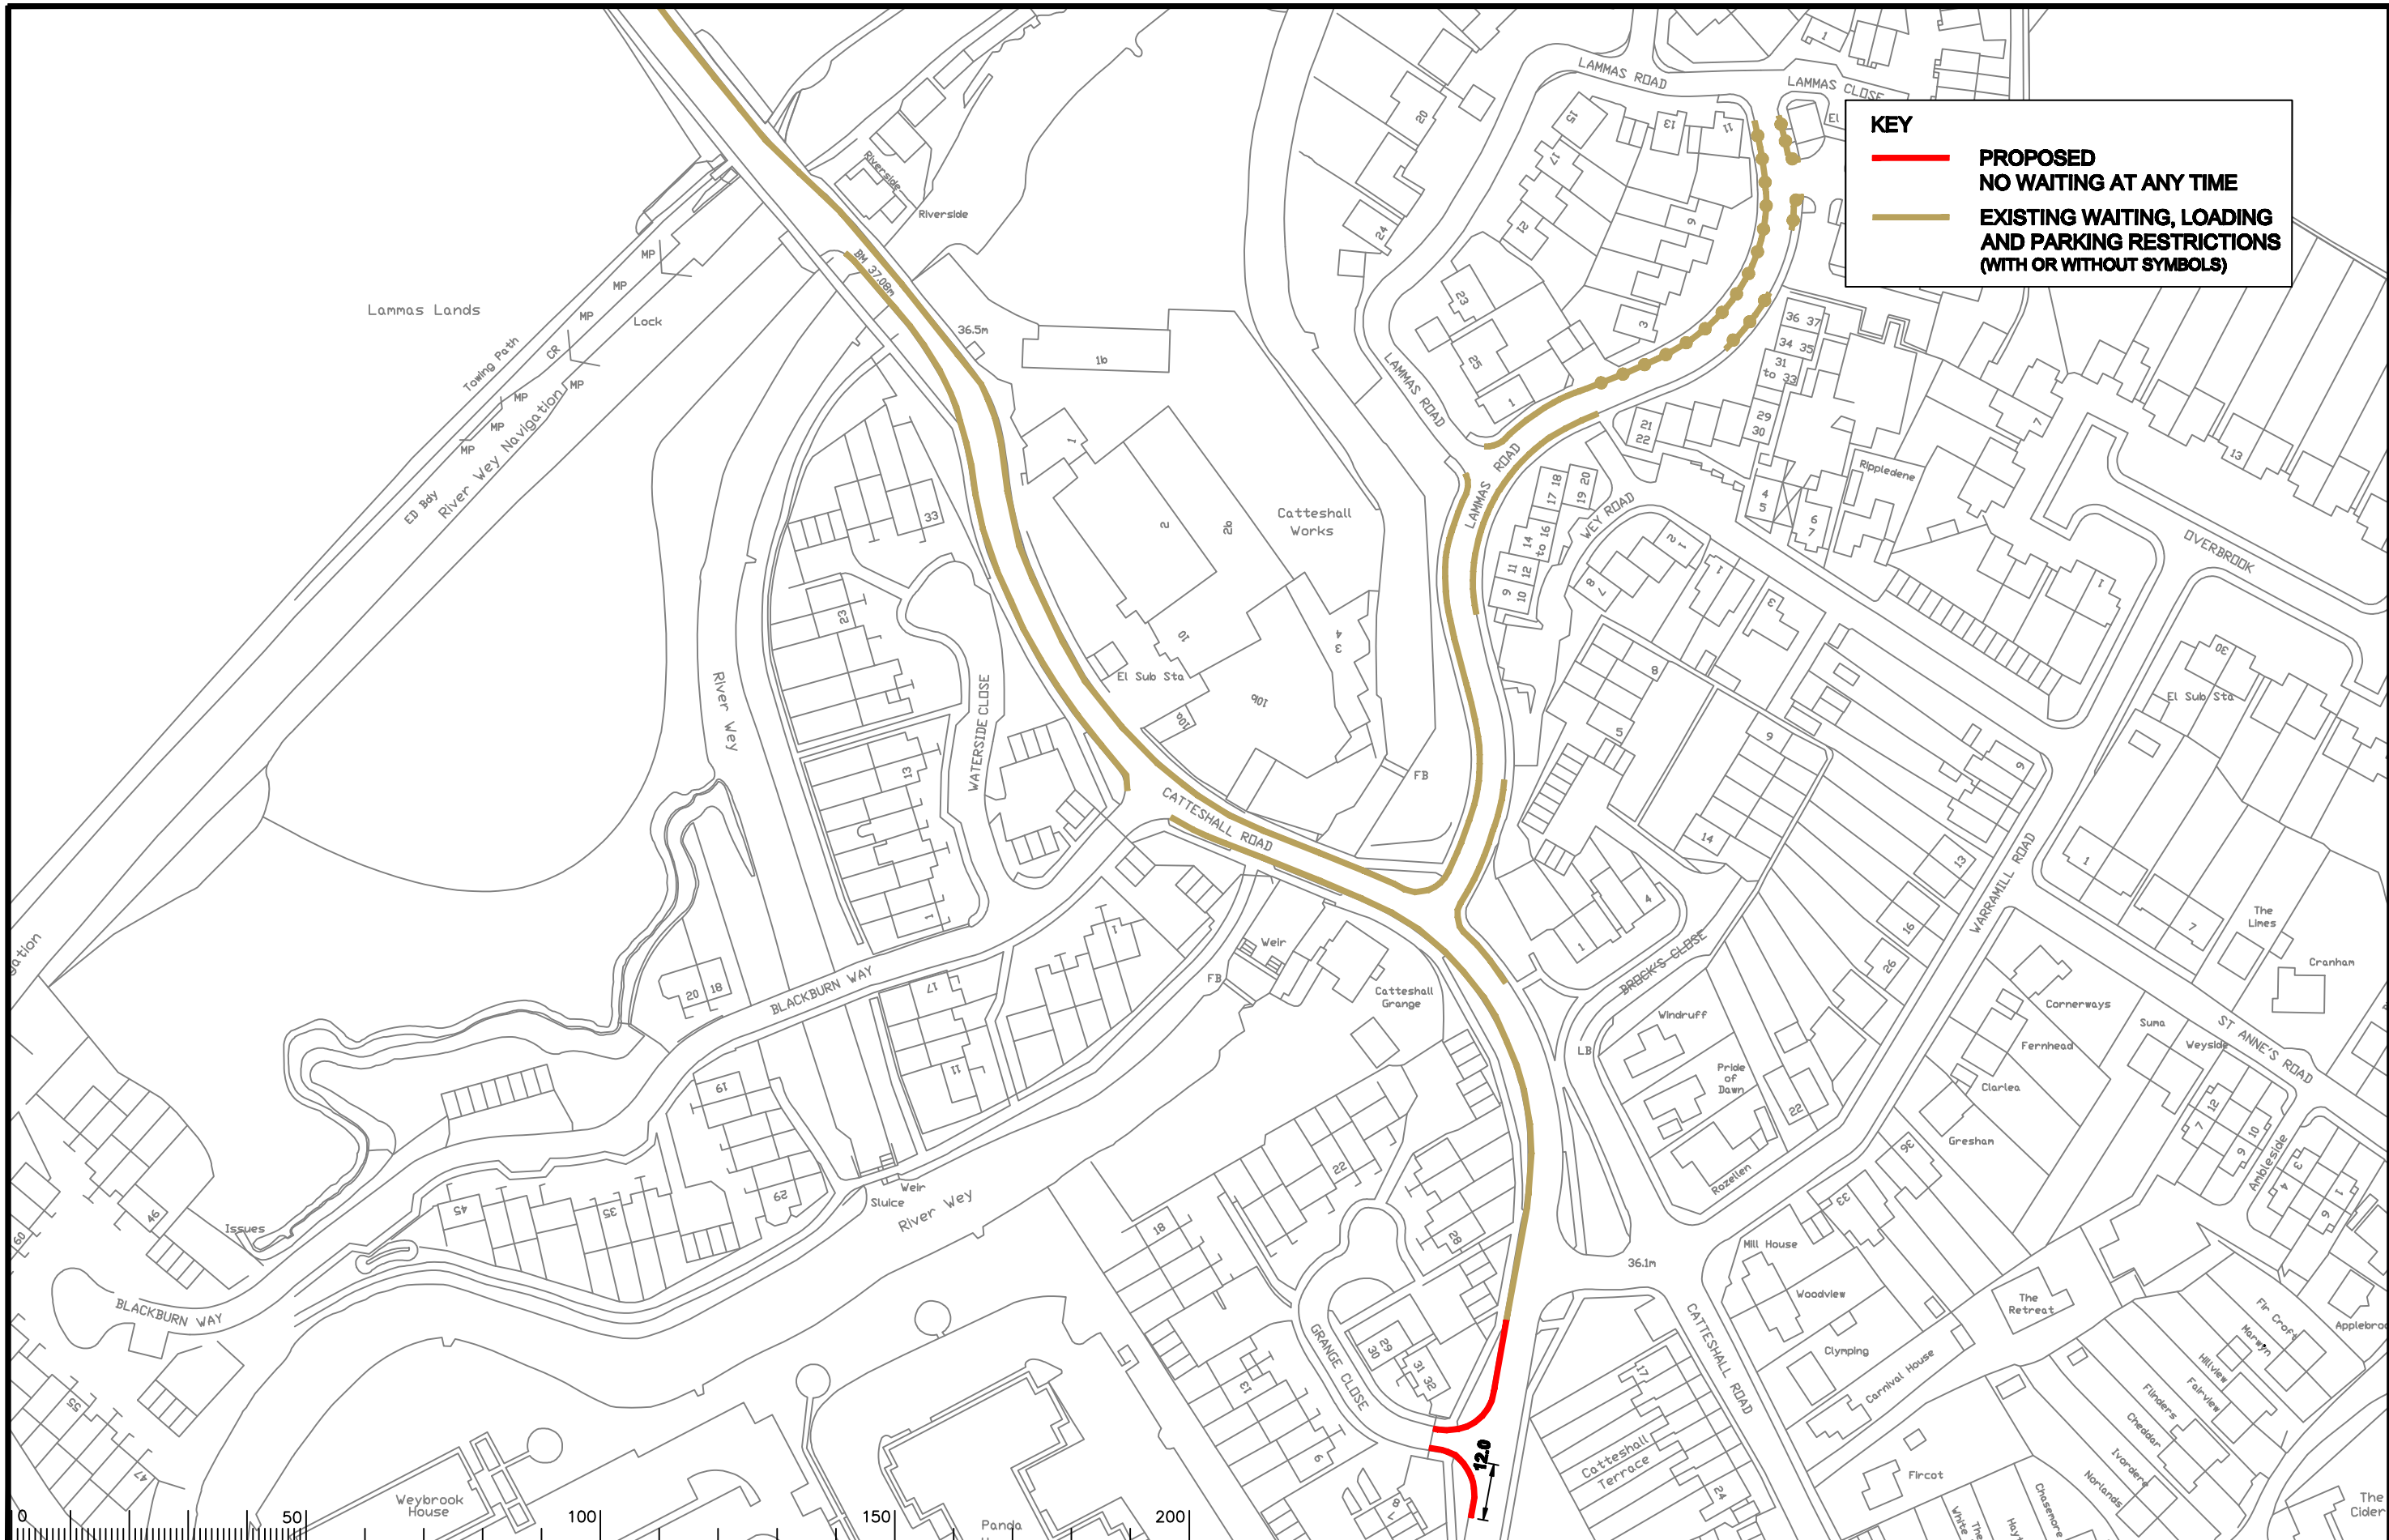

KEY

— PROPOSED
NO WAITING AT ANY TIME

— EXISTING WAITING, LOADING
AND PARKING RESTRICTIONS
(WITH OR WITHOUT SYMBOLS)

Notes

Rev.	Description	Drwn	Sig.	Date	Chkd	Sig.	Date	Appr	Sig.	Date
A	RESTRICTIONS AMENDED	CAH	CAH	OCT 09	JAR	JAR	OCT 09	TPC	TPC	OCT 09
B	RESTRICTIONS AMENDED	CAH	CAH	09.11	JAR	JAR	09.11	TPC	TPC	09.11

North Point

Based upon the Ordnance Survey mapping with the permission of the Controller of Her Majesty's Stationery Office. Crown copyright. Unauthorised reproduction infringes Crown copyright and may lead to prosecution or civil proceedings. Surrey County Council LA 076872 1999.

Drawn by SDC Sig. SDC Date 03.07

Checked by originator TPC Sig. TPC Date 03.07

Approved by TPC Sig. TPC Date 03.07

Project

**WAVERLEY DPE
GODALMING**

IMPLEMENTED TRAFFIC ORDERS

Drawing

SURREY COUNTY COUNCIL
Sustainable Development

Project No. 3282/WAV

Contract Sheet No. 24086 Rev. B

Classification ADVERTISED

SHEET OF



KEY

- PROPOSED NO WAITING AT ANY TIME
- ⏏ PROPOSED DISABLED PARKING BAY NO TIME LIMIT
- EXISTING WAITING, LOADING AND PARKING RESTRICTIONS (WITH OR WITHOUT SYMBOLS)



Notes

Rev.	Description	Drwn	Sig.	Date	Chkd	Sig.	Date	Appr	Sig.	Date
A	SYMBOLS ADDED TO RESTRICTIONS	SDC	SDC	23.01.08	TPC	TPC	23.01.08	TPC	TPC	23.01.08
B	RESTRICTIONS AMENDED/ADDED	CAH	CAH	08.10	JAR	JAR	08.10	TPC	TPC	08.10
C	RESTRICTIONS AMENDED	CAH	CAH	09.11	JAR	JAR	09.11	TPC	TPC	09.11

Drwn	Sig.	Date	Chkd	Sig.	Date	Appr	Sig.	Date
SDC	SDC	23.01.08	TPC	TPC	23.01.08	TPC	TPC	23.01.08
CAH	CAH	08.10	JAR	JAR	08.10	TPC	TPC	08.10
CAH	CAH	09.11	JAR	JAR	09.11	TPC	TPC	09.11

North Point

Based upon the Ordnance Survey mapping with the permission of the Controller of Her Majesty's Stationery Office. Crown copyright. Unauthorised reproduction infringes Crown copyright and may lead to prosecution or civil proceedings. Surrey County Council LA 076872 1998.

Drawn by	Sig.	Date
SDC	SDC	03.07
Checked by	Sig.	Date
TPC	TPC	03.07
Approved by	Sig.	Date
TPC	TPC	03.07

Project

WAVERLEY DPE
GODALMING

Drawing

IMPLEMENTED TRAFFIC ORDERS

SHEET OF


SURREY
COUNTY COUNCIL
Sustainable Development

Project No. 3282/WAV

Contract Sheet No. 24.085

Rev. C

Classification: ADVERTISED

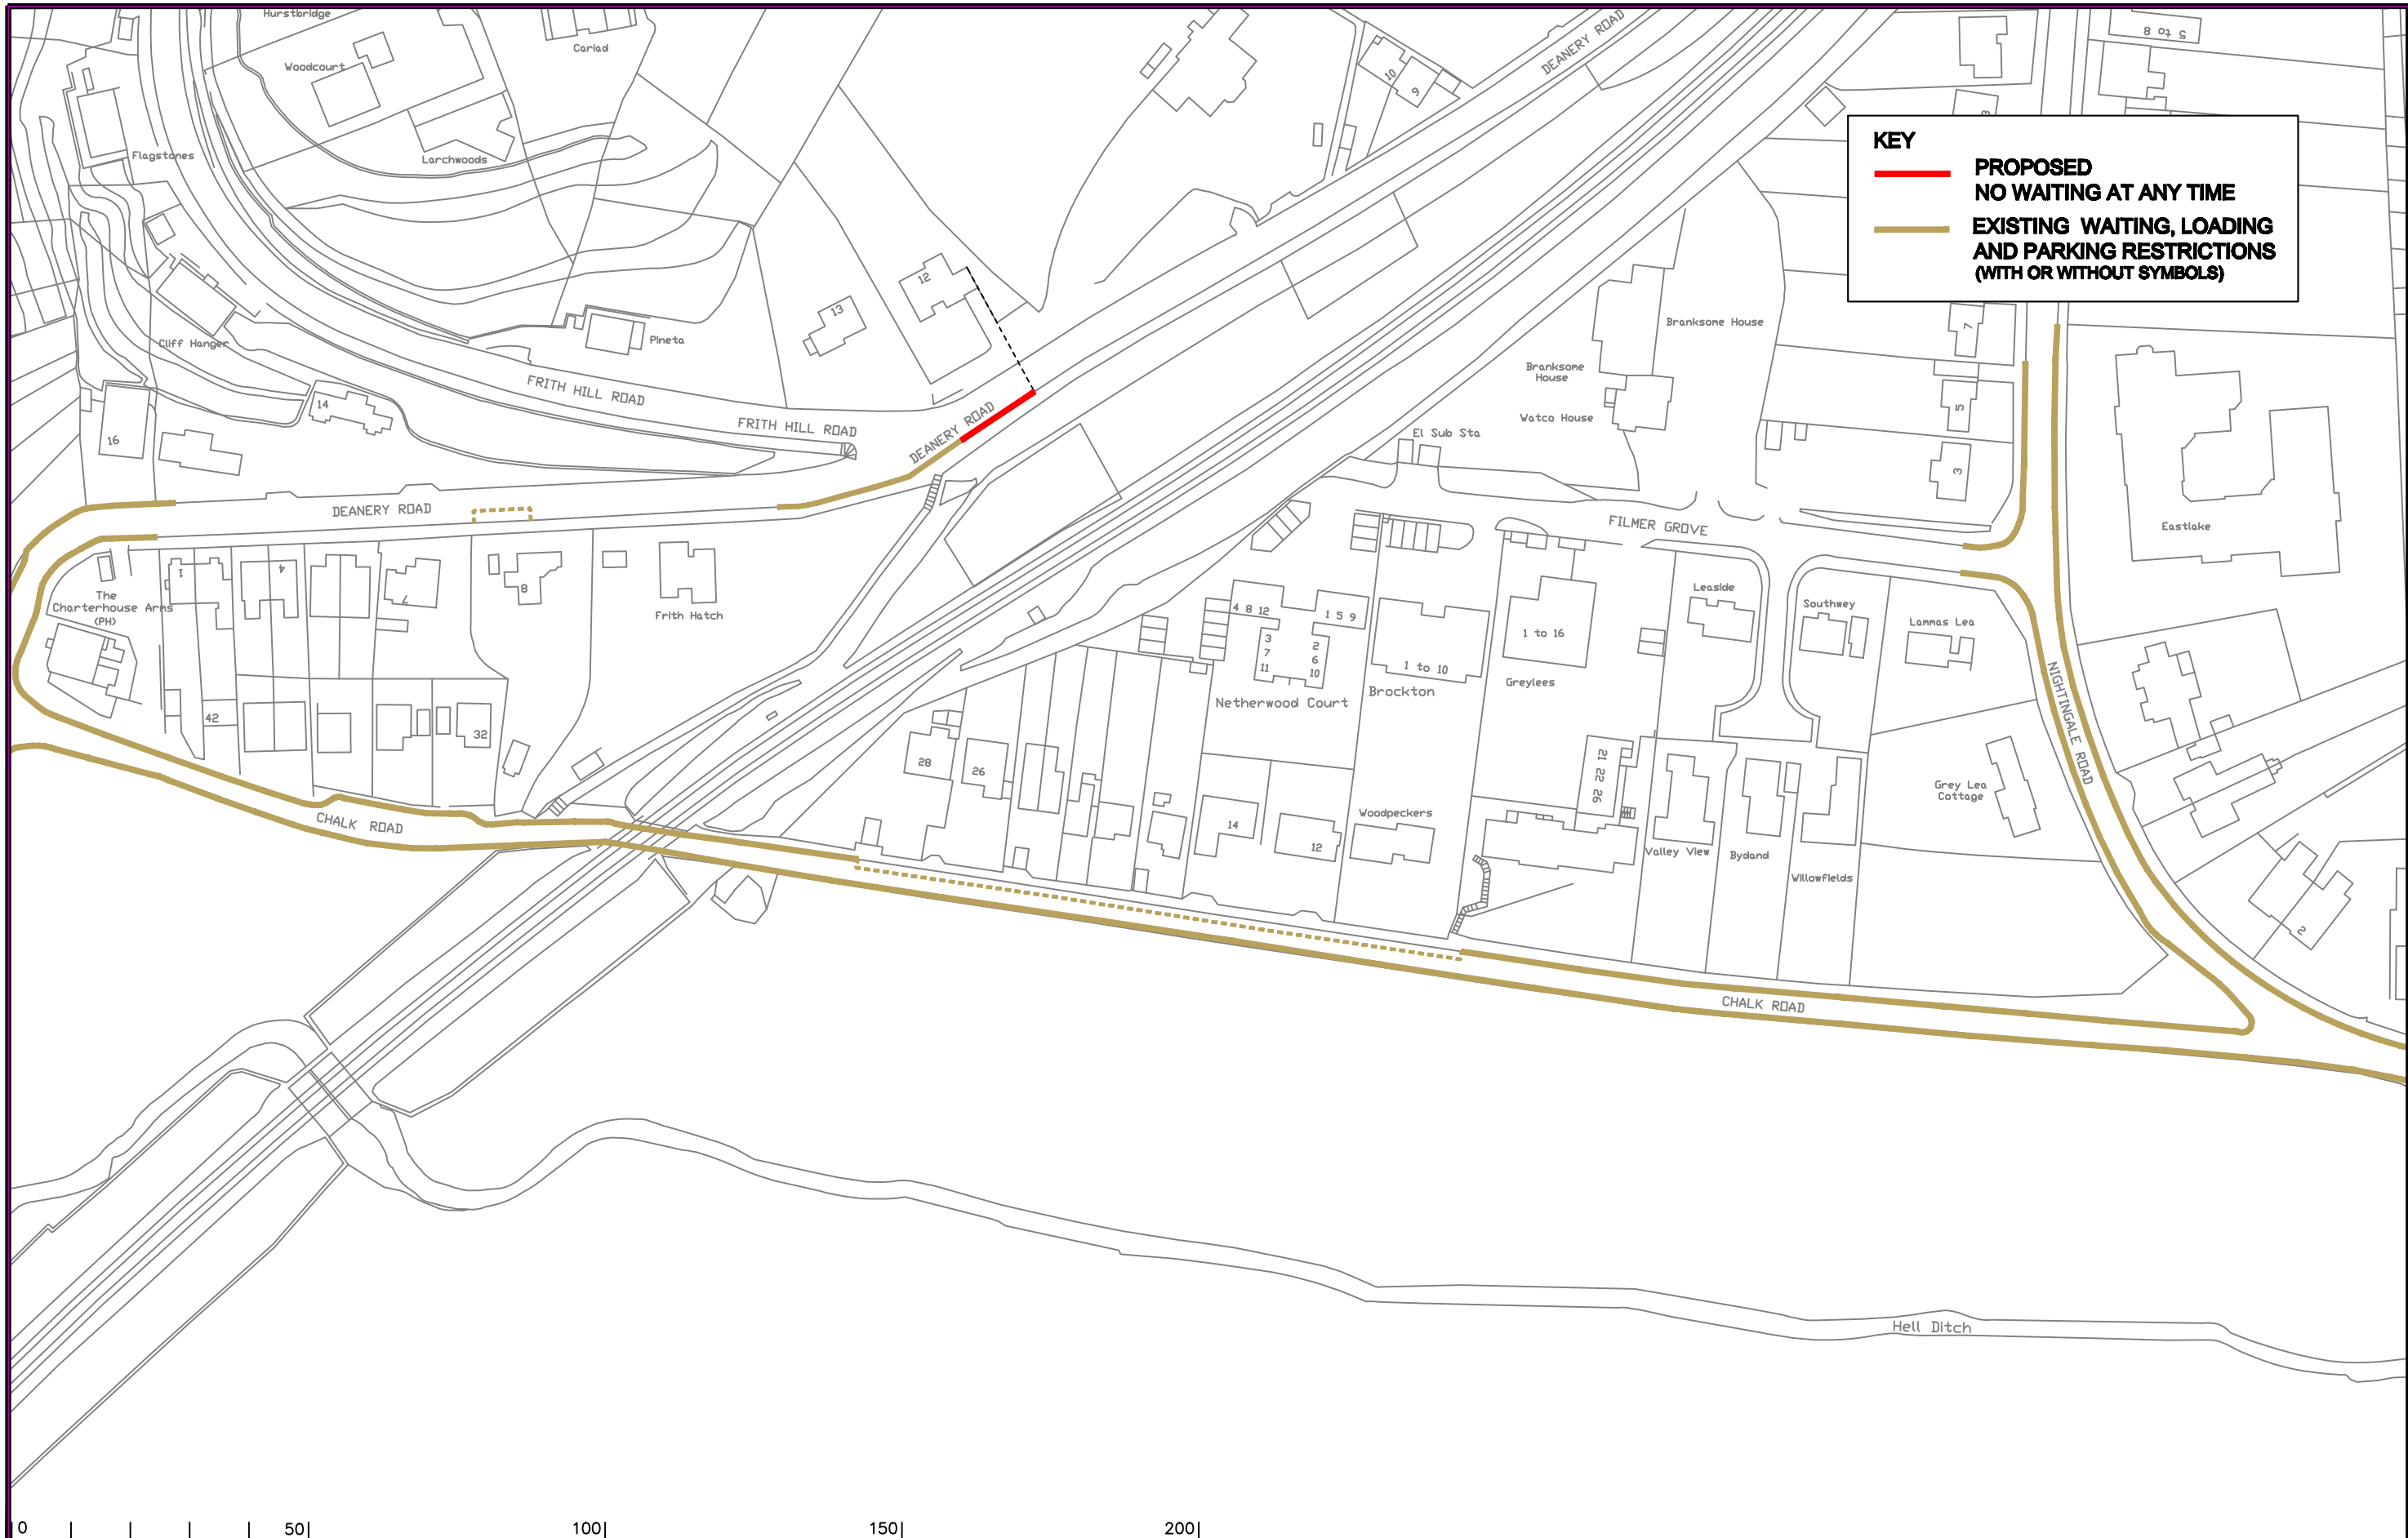

KEY

PROPOSED
NO WAITING AT ANY TIME

EXISTING WAITING, LOADING AND PARKING RESTRICTIONS (WITH OR WITHOUT SYMBOLS)



Notes

Rev.	Description	Drwn	Sig.	Date	Chkd	Sig.	Date	Appr	Sig.	Date
A	SYMBOLS ADDED TO RESTRICTIONS	SDC	SDC	23.01.08	TPC	TPC	23.01.08	TPC	TPC	23.01.08
B	RESTRICTIONS AMENDED	CAH	CAH	OCT 09	JAR	JAR	OCT 09	TPC	TPC	OCT 09
C	RESTRICTIONS AMENDED	CAH	CAH	09.11	JAR	JAR	09.11	TPC	TPC	09.11

Drwn	Sig.	Date	Chkd	Sig.	Date	Appr	Sig.	Date
SDC	SDC	23.01.08	TPC	TPC	23.01.08	TPC	TPC	23.01.08
CAH	CAH	OCT 09	JAR	JAR	OCT 09	TPC	TPC	OCT 09
CAH	CAH	09.11	JAR	JAR	09.11	TPC	TPC	09.11

North Point

Based upon the Ordnance Survey mapping with the permission of the Controller of Her Majesty's Stationery Office. Crown copyright. Unauthorised reproduction infringes Crown copyright and may lead to prosecution or civil proceedings. Surrey County Council LA 076872 1996.

Drawn by	Sig.	Date
SDC	SDC	03.07

Checked by	Sig.	Date
TPC	TPC	03.07

Approved by	Sig.	Date
TPC	TPC	03.07

S:\Project-current\3282\WAV\CAD-Drawings\23 ADVERTISED\2011\24084_C.dwg Scale 1:1250

Project	Project No.
WAVERLEY DPE GODALMING	3282/WAV

Contract Sheet No.	Rev.
24084	C

IMPLEMENTED TRAFFIC ORDERS

SURREY COUNTY COUNCIL
 Sustainable Development
 Head of Transportation
 SA 100
 01483 820000

Classification
 ADVERTISED

SHEET OF