

KEY

PROPOSED
NO WAITING AT ANY TIME

EXISTING WAITING, LOADING AND PARKING RESTRICTIONS (WITH OR WITHOUT SYMBOLS)

Notes

Rev.	Description	Drwn	Sig.	Date	Chkd	Sig.	Date	Appr	Sig.	Date

North Point

Drawn by	CAH	Sig.	CAH	Date	09.11
Checked by	JAR	Sig.	JAR	Date	09.11
Approved by	TPC	Sig.	TPC	Date	09.11

Project


WAVERLEY DPE
GODALMING

IMPLEMENTED TRAFFIC ORDERS

SHEET OF

SURREY
 COUNTY COUNCIL
 Sustainable Development

Project No. 3282/WAV
 Contract Sheet No. 24.124
 Drawing No. -
 Rev. -
 Classification: ADVERTISED

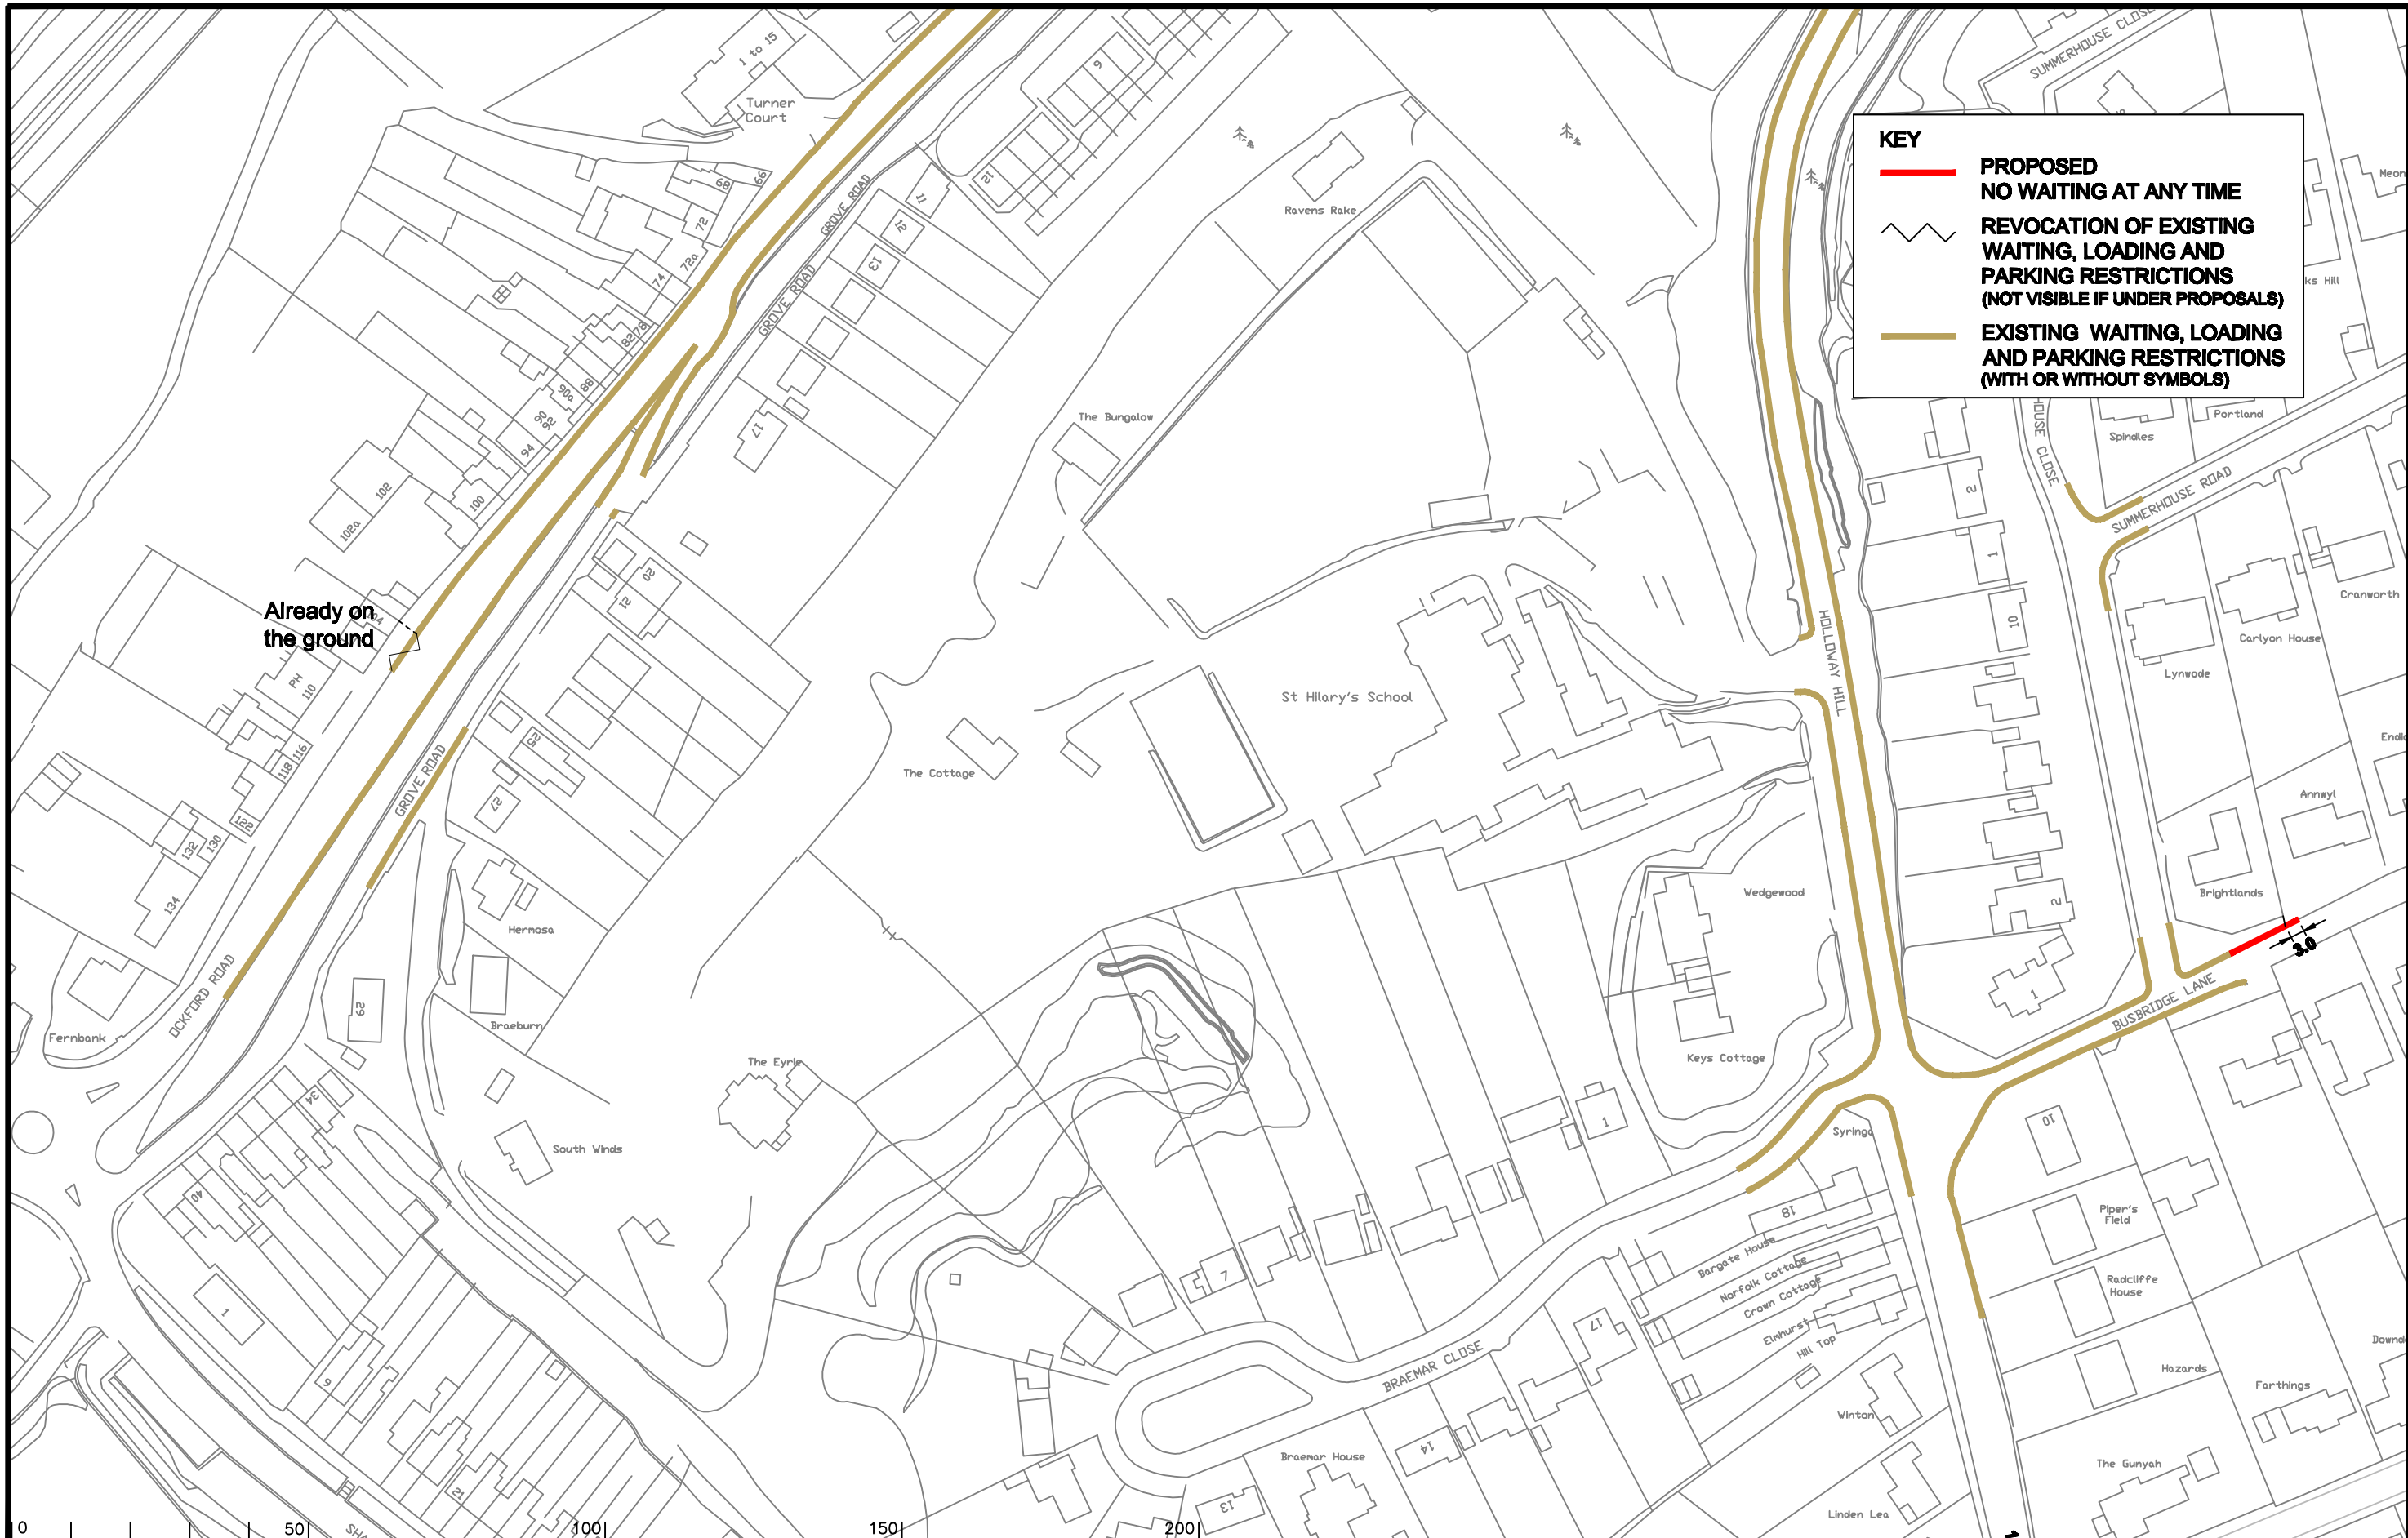

KEY

- **PROPOSED NO WAITING AT ANY TIME**
- REVOCAION OF EXISTING WAITING, LOADING AND PARKING RESTRICTIONS (NOT VISIBLE IF UNDER PROPOSALS)**
- **EXISTING WAITING, LOADING AND PARKING RESTRICTIONS (WITH OR WITHOUT SYMBOLS)**

Already on the ground

Notes

Rev.	Description	Drwn	Sig.	Date	Chkd	Sig.	Date	Appr	Sig.	Date
A	RESTRICTIONS AMENDED	CAH	CAH	OCT 09	JAR	JAR	OCT 09	TPC	TPC	OCT 09
B	RESTRICTIONS AMENDED	CAH	CAH	09.11	JAR	JAR	09.11	TPC	TPC	09.11

Drwn	Sig.	Date	Chkd	Sig.	Date	Appr	Sig.	Date
CAH	CAH	OCT 09	JAR	JAR	OCT 09	TPC	TPC	OCT 09
CAH	CAH	09.11	JAR	JAR	09.11	TPC	TPC	09.11

S:\Project-current\3282\WAV\CAD-Drawings\23 ADVERTISED\2011\24073_B.dwg Scale 1:1250

North Point

Based upon the Ordnance Survey mapping with the permission of the Controller of Her Majesty's Stationery Office. Crown copyright. Unauthorised reproduction infringes Crown copyright and may lead to prosecution or civil proceedings. © Surrey County Council LA 076872 1996.

Drawn by	SDC	Sig.	SDC	Date	03.07
Checked by	TPC	Sig.	TPC	Date	03.07
Approved by	TPC	Sig.	TPC	Date	03.07

Project

**WAVERLEY DPE
GODALMING**

Drawing


IMPLEMENTED TRAFFIC ORDERS

SHEET OF


SURREY COUNTY COUNCIL
Sustainable Development
Head of Transportation
24.073


Project No. **3282/WAV**
Contract Sheet No. **24.073**
Drawing No. **24.073**
Rev. **B**

Classification
ADVERTISED

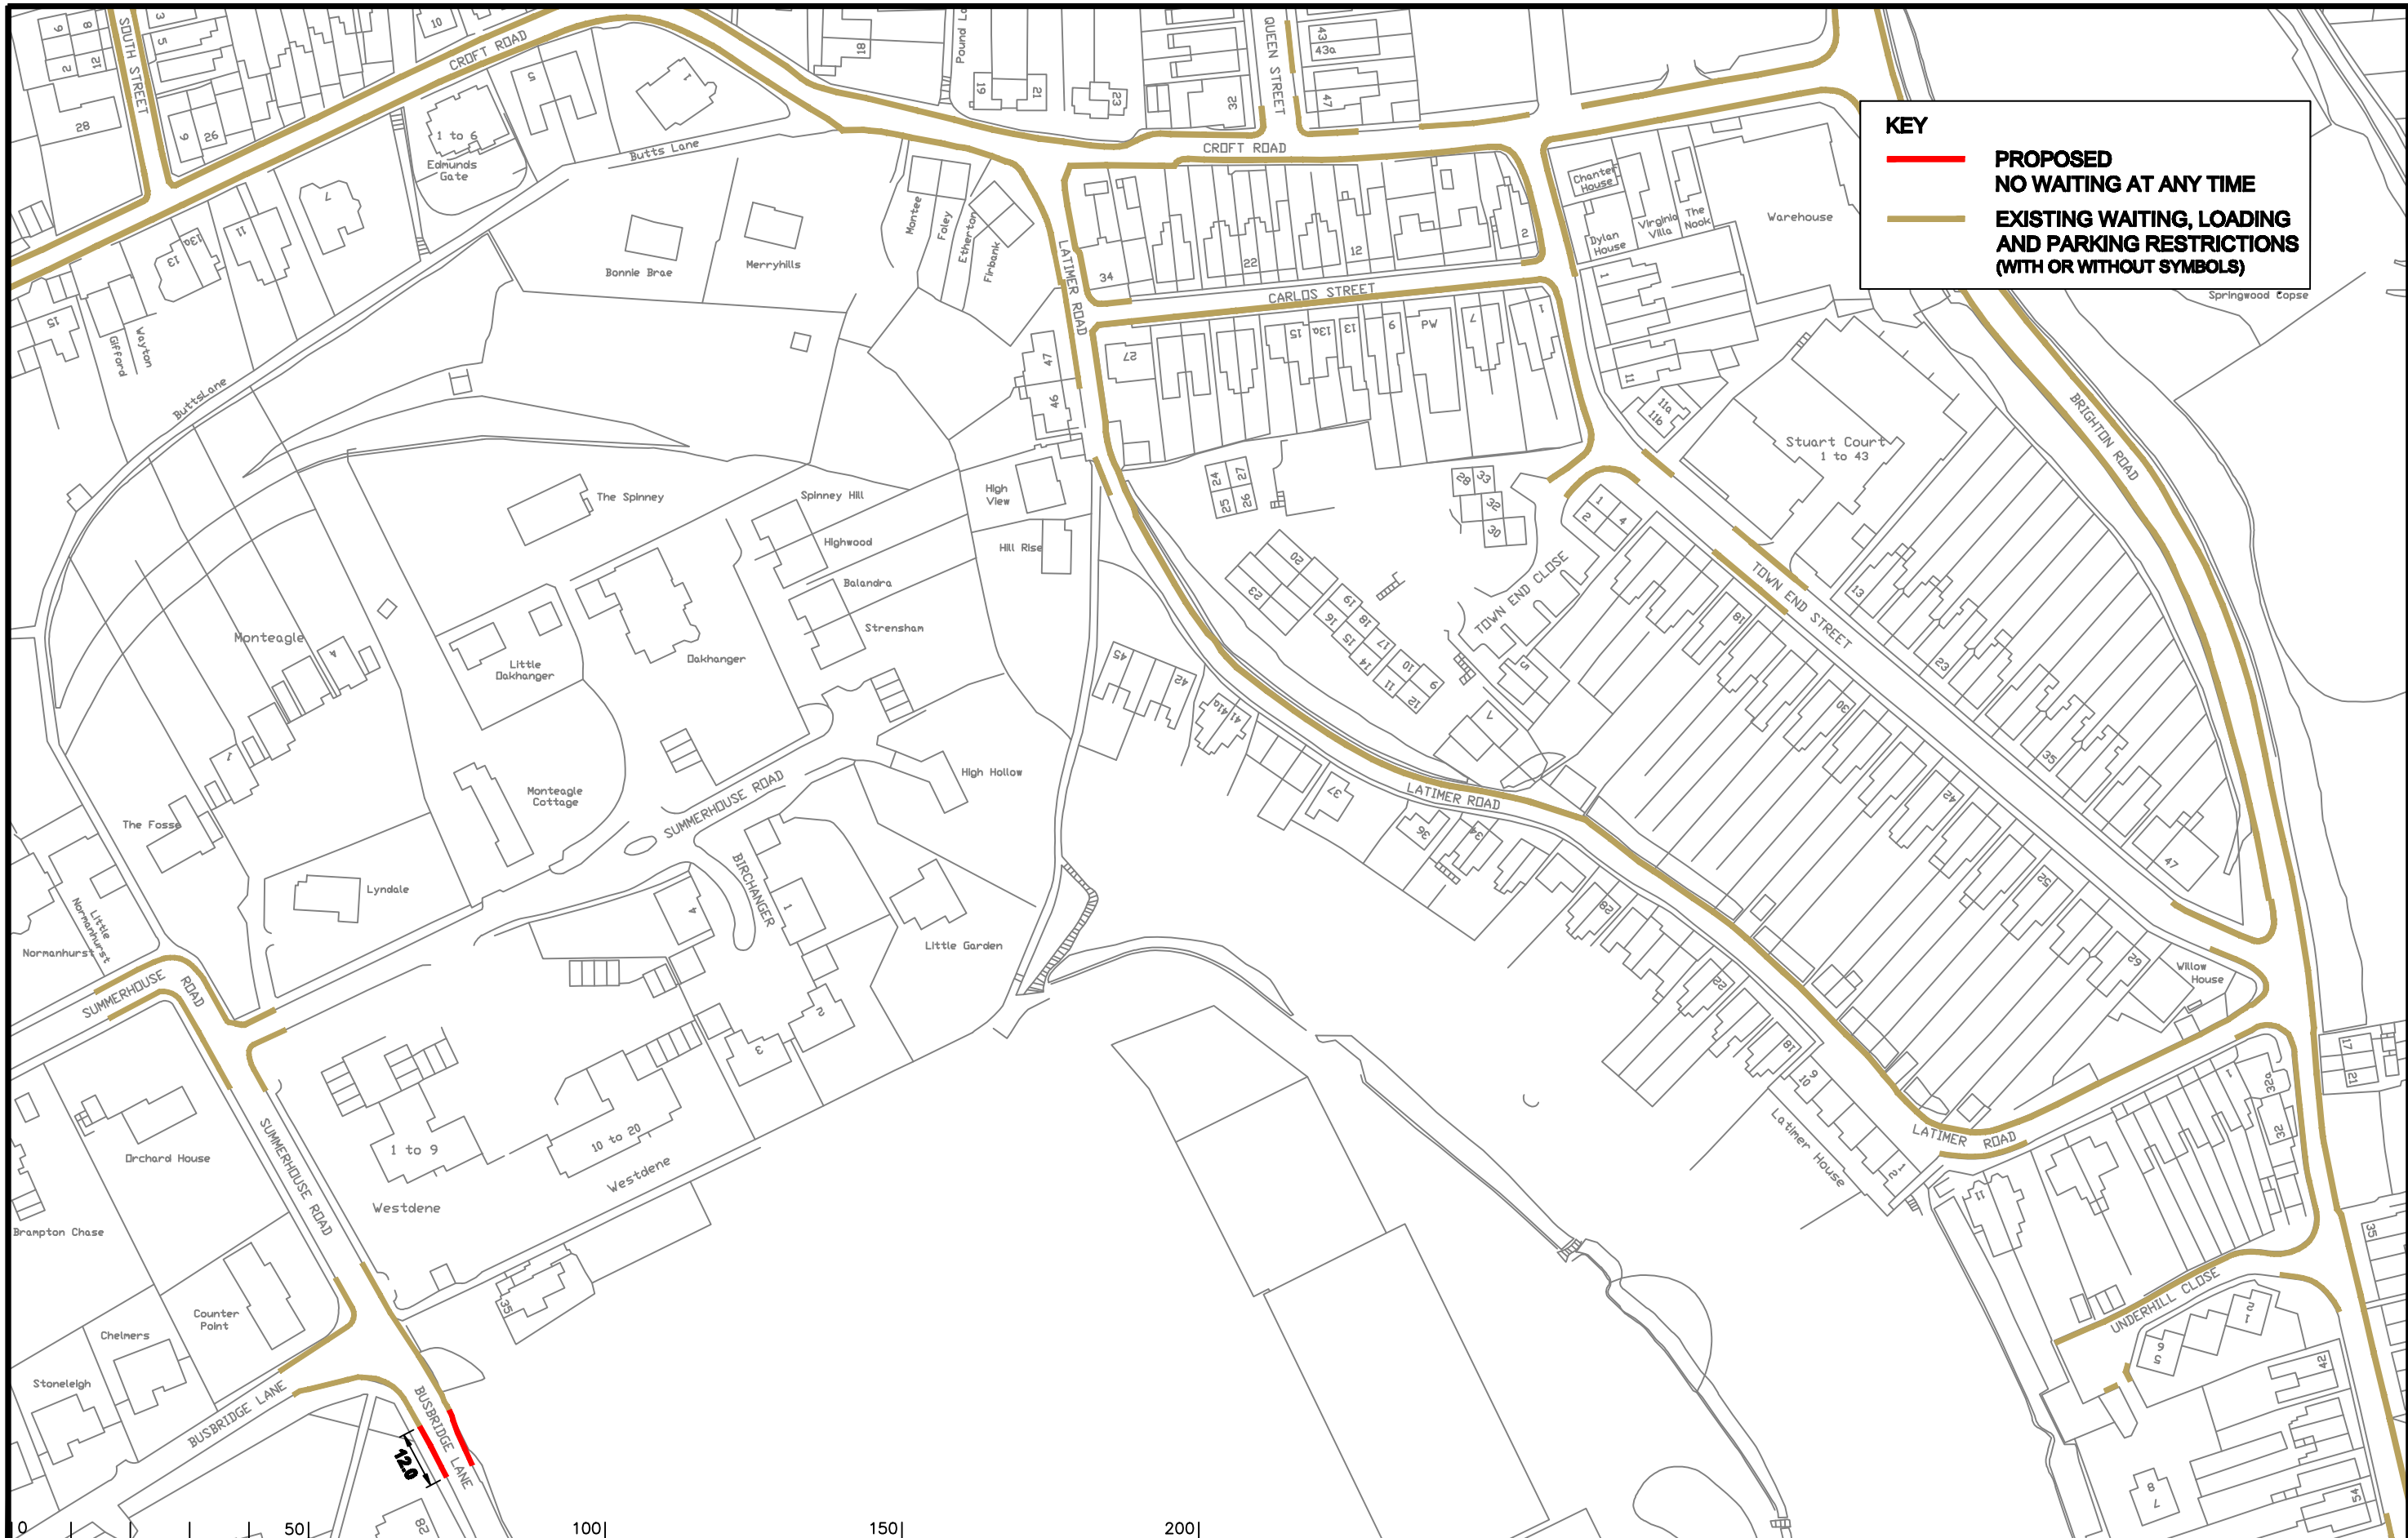

KEY

 **PROPOSED NO WAITING AT ANY TIME**

 **EXISTING WAITING, LOADING AND PARKING RESTRICTIONS (WITH OR WITHOUT SYMBOLS)**


Notes

Rev.	Description	Drwn	Sig.	Date	Chkd	Sig.	Date	Appr	Sig.	Date
A	SYMBOLS ADDED TO RESTRICTIONS	SDC	SDC	23.01.08	TPC	TPC	23.01.08	TPC	TPC	23.01.08
B	RESTRICTIONS AMENDED	CAH	CAH	06.10	JAR	JAR	06.10	TPC	TPC	06.10
C	RESTRICTIONS ADDED/AMENDED	CAH	CAH	09.11	JAR	JAR	09.11	TPC	TPC	09.11
D	RESTRICTIONS AMENDED	CAH	CAH	09.11	JAR	JAR	09.11	TPC	TPC	09.11

Drwn	Sig.	Date	Chkd	Sig.	Date	Appr	Sig.	Date
SDC	SDC	23.01.08	TPC	TPC	23.01.08	TPC	TPC	23.01.08
CAH	CAH	06.10	JAR	JAR	06.10	TPC	TPC	06.10
CAH	CAH	09.11	JAR	JAR	09.11	TPC	TPC	09.11

Scale 1:1250

North Point



Based upon the Ordnance Survey mapping with the permission of the Controller of Her Majesty's Stationery Office. Crown copyright. Unauthorised reproduction infringes Crown copyright and may lead to prosecution or civil proceedings. Surrey County Council LA 076872 1996.

Drwn by	Sig.	Date
SDC	SDC	03.07
Checked by	Sig.	Date
TPC	TPC	03.07
Approved by	Sig.	Date
TPC	TPC	03.07

Project
**WAVERLEY DPE
GODALMING**

Drawing
IMPLEMENTED TRAFFIC ORDERS

SHEET OF




SURREY
COUNTY COUNCIL
Sustainable Development
Head of Transportation
Surrey County Council

Project No.
3282/WAV


Contract Sheet No.
24.076

Rev.
D


Classification
ADVERTISED

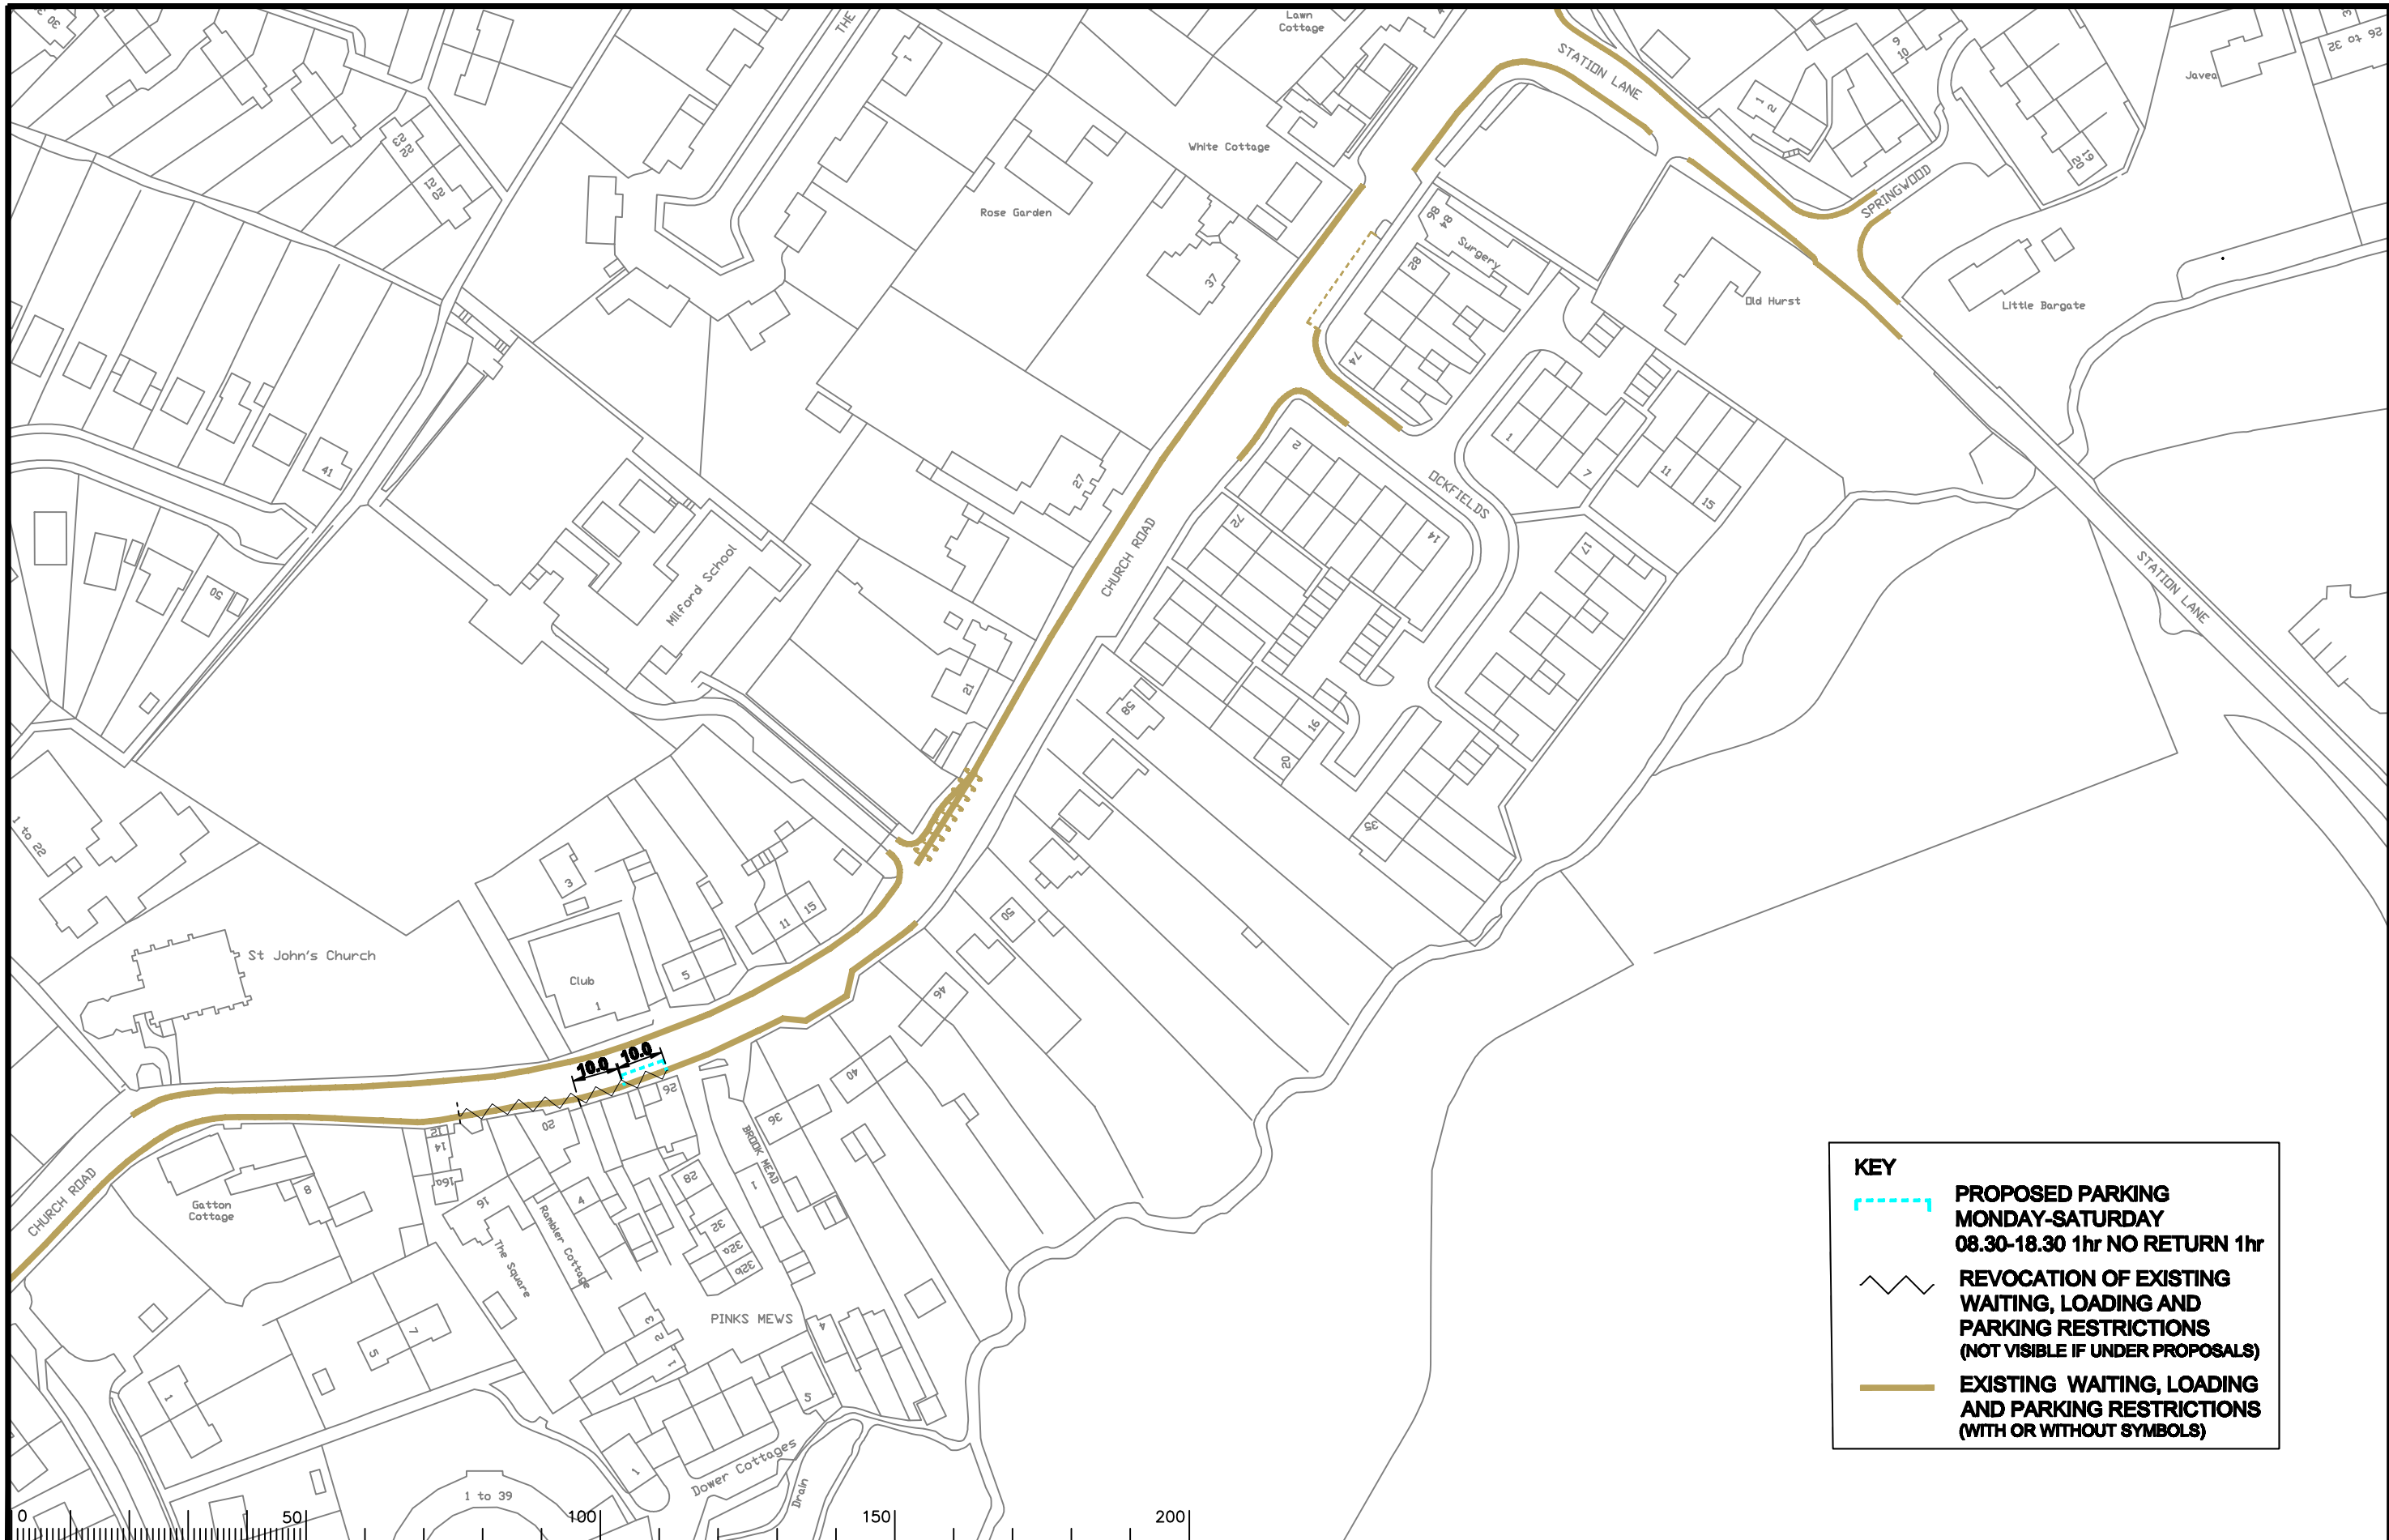

KEY	
	PROPOSED PARKING MONDAY-SATURDAY 08.30-18.30 1hr NO RETURN 1hr
	REVOCAION OF EXISTING WAITING, LOADING AND PARKING RESTRICTIONS (NOT VISIBLE IF UNDER PROPOSALS)
	EXISTING WAITING, LOADING AND PARKING RESTRICTIONS (WITH OR WITHOUT SYMBOLS)

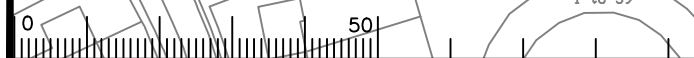

Rev.	Description	Drwn	Sig.	Date	Chkd	Sig.	Date	Appr	Sig.	Date
A	RESTRICTIONS ADDED/AMENDED	CAH	CAH	06.10	JAR	JAR	06.10	TPC	TPC	06.10
B	RESTRICTIONS AMENDED	CAH	CAH	09.11	JAR	JAR	09.11	TPC	TPC	09.11

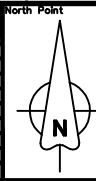


Based upon the Ordnance Survey mapping with the permission of the Controller of Her Majesty's Stationery Office. Crown copyright. Unauthorised reproduction infringes Crown copyright and may lead to prosecution or civil proceedings. Surrey County Council LA 076872 1999.

Drawn by	SDC	Sig.	SDC	Date	03.07
Checked by	TPC	Sig.	TPC	Date	03.07
Approved by	TPC	Sig.	TPC	Date	03.07

Project
**WAVERLEY DPE
MILFORD**

Drawing
IMPLEMENTED TRAFFIC ORDERS

SHEET OF

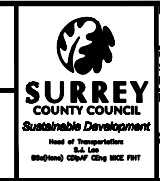

Project No.	3282/WAV
Contract Sheet No.	
Drawing No.	24069
Rev.	B
Classification	ADVERTISED