




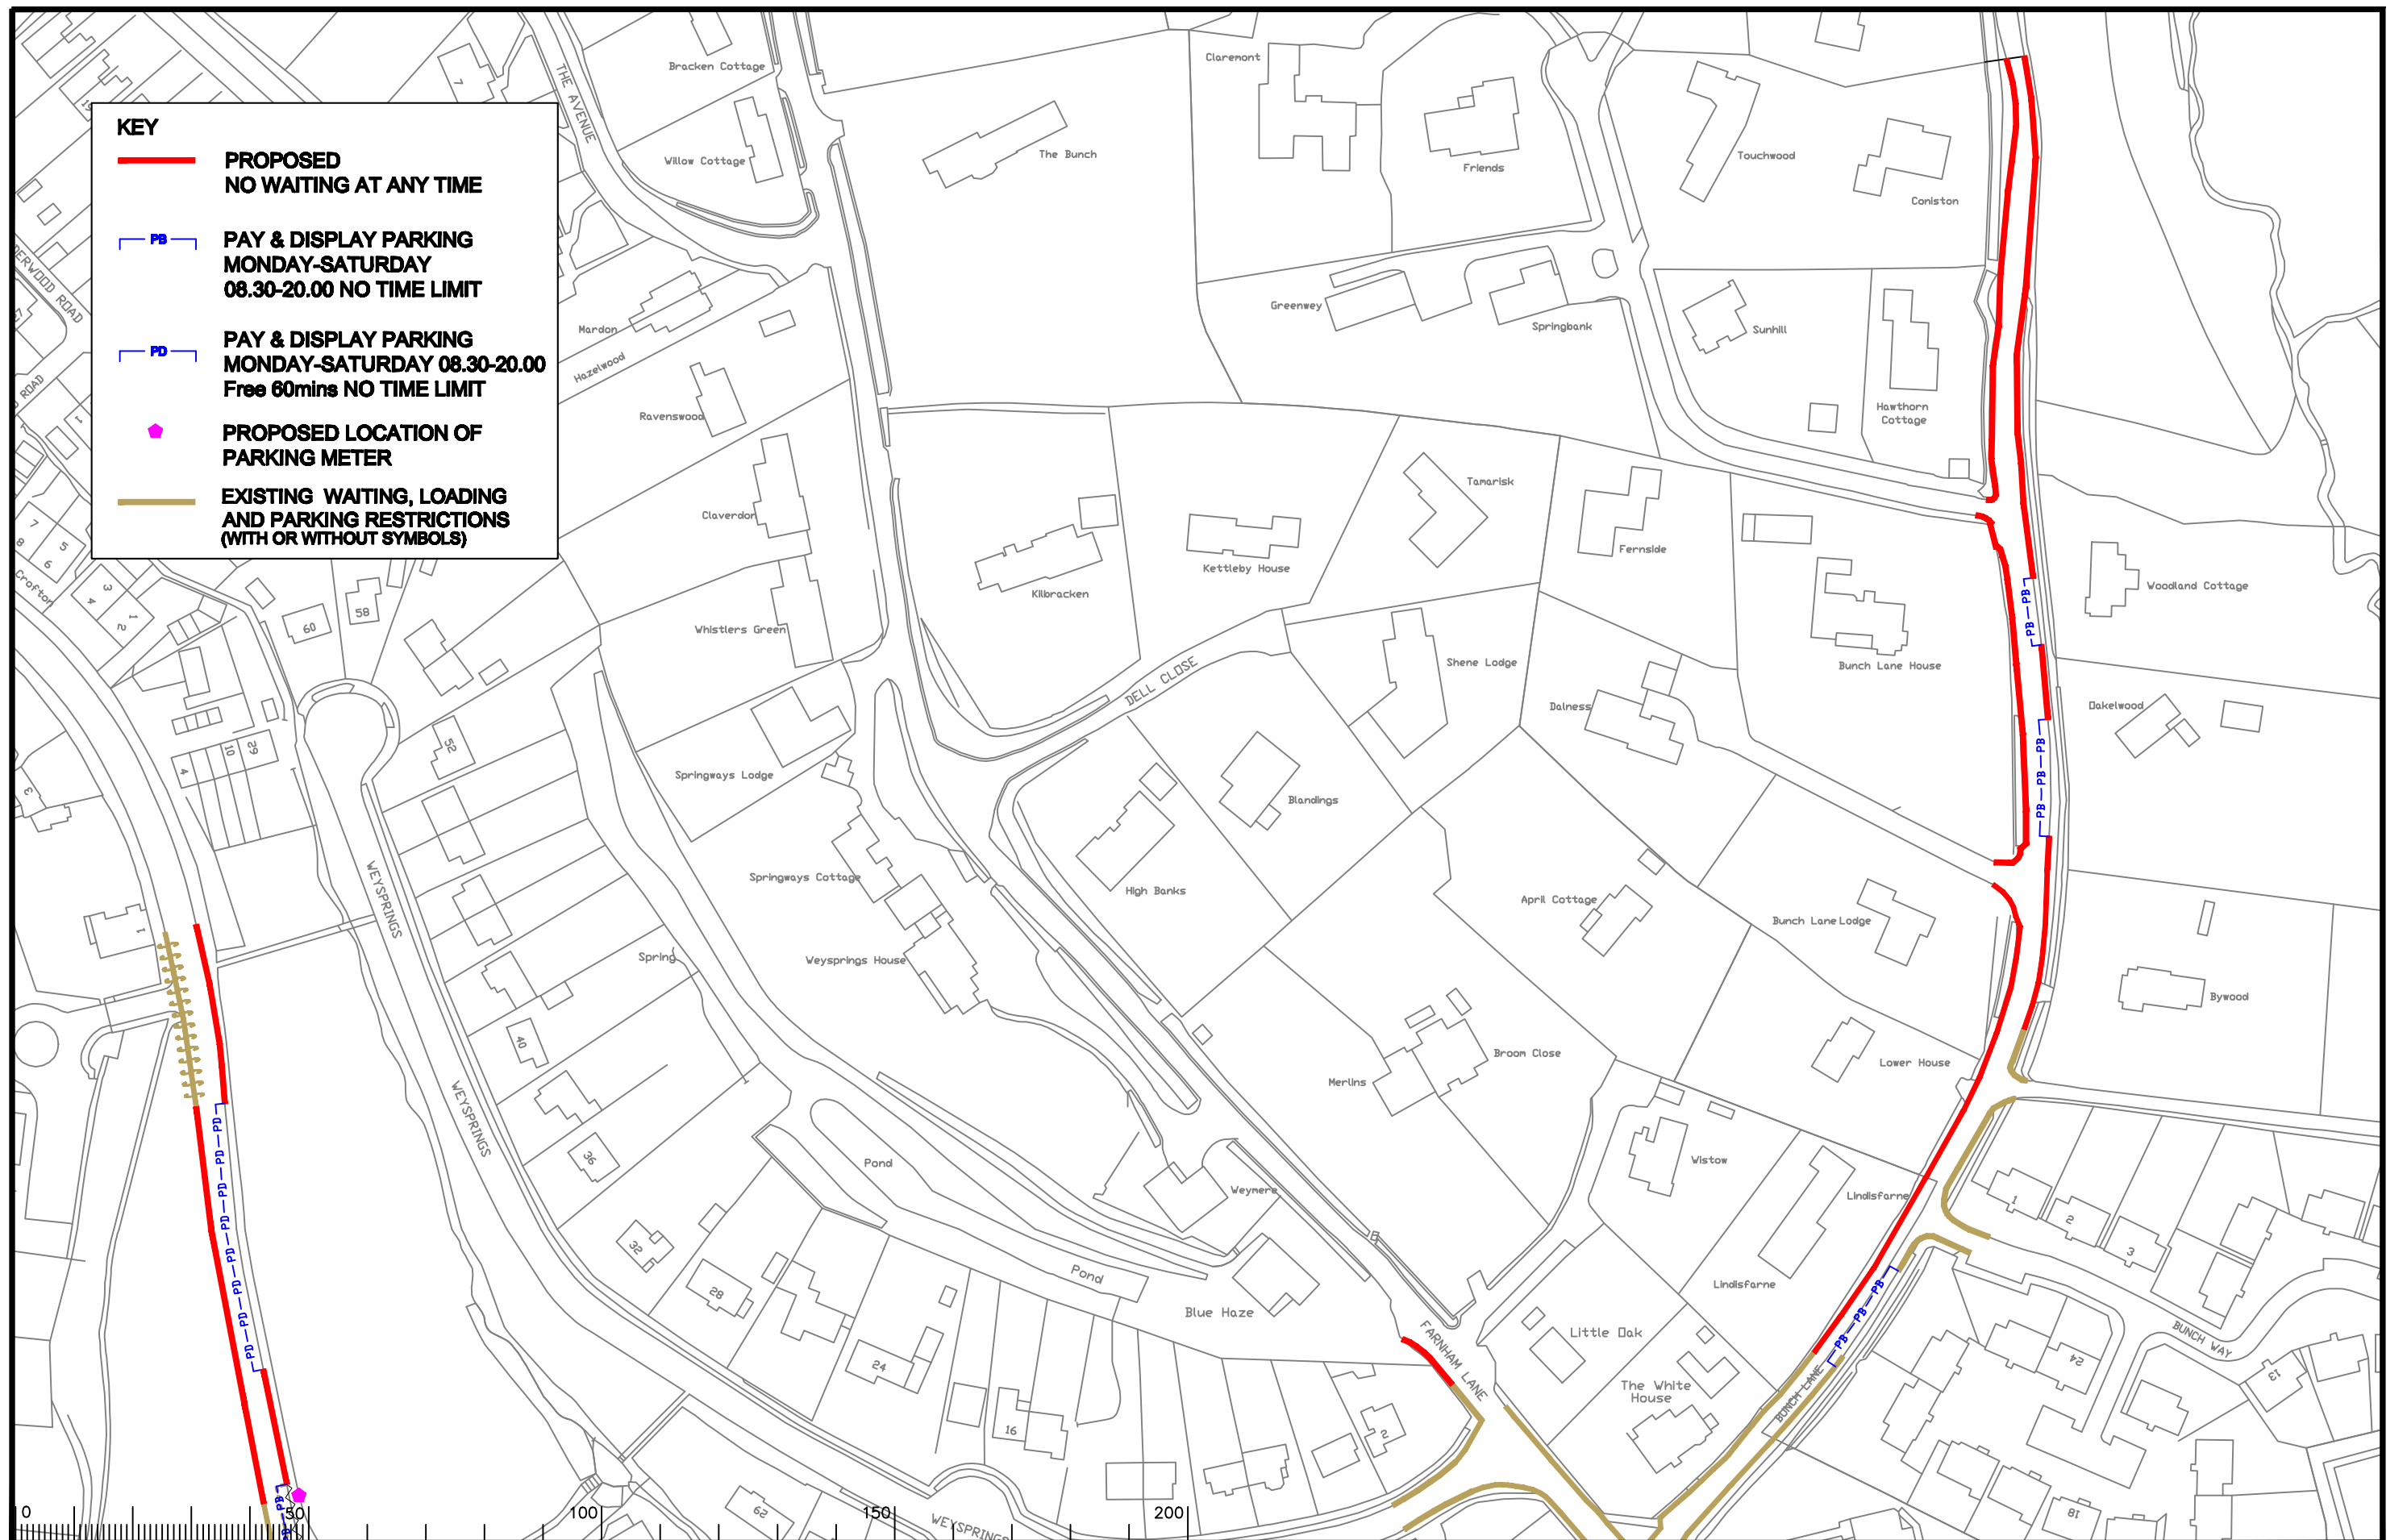



KEY

-  **PROPOSED NO WAITING AT ANY TIME**
-  **PAY & DISPLAY PARKING MONDAY-SATURDAY 08.30-20.00 NO TIME LIMIT**
-  **PAY & DISPLAY PARKING MONDAY-SATURDAY 08.30-20.00 Free 60mins NO TIME LIMIT**
-  **PROPOSED LOCATION OF PARKING METER**
-  **EXISTING WAITING, LOADING AND PARKING RESTRICTIONS (WITH OR WITHOUT SYMBOLS)**



Notes

Rev.	Description	Drwn	Sig.	Date	Chkd	Sig.	Date	Appr	Sig.	Date
A	SYMBOLS ADDED TO RESTRICTIONS	SDC	SDC	23.01.08	TPC	TPC	23.01.08	TPC	TPC	23.01.08
B	RESTRICTIONS ADDED/AMENDED	CAH	CAH	08.10	JAR	JAR	08.10	TPC	TPC	08.10
C	RESTRICTIONS AMENDED	CAH	CAH	08.11	JAR	JAR	08.11	TPC	TPC	08.11

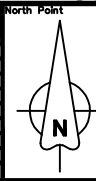

Based upon the Ordnance Survey mapping with the permission of the Controller of Her Majesty's Stationery Office. Crown copyright. Unauthorised reproduction infringes Crown copyright and may lead to prosecution or civil proceedings. Surrey County Council LA 076872 1998.

Drawn by SDC Sig. SDC Date 03.07
 Checked by originator TPC Sig. TPC Date 03.07
 Approved by TPC Sig. TPC Date 03.07

Project
WAVERLEY DPE HASLEMERE
IMPLEMENTED TRAFFIC ORDERS

SHEET OF




SURREY COUNTY COUNCIL
 Sustainable Development
 Head of Transportation
 01483 215100
 www.surrey.gov.uk

Project No. 3282/WAV
 Contract Sheet No. 24.051
 Drawing No. 24.051
 Rev. C
 Classification
 ADVERTISED

KEY

- **PROPOSED NO WAITING AT ANY TIME**
- PB — **PAY & DISPLAY PARKING MONDAY-SATURDAY 08.30-20.00 NO TIME LIMIT**
- PC — **PAY & DISPLAY PARKING MONDAY-SATURDAY 08.30-20.00 Free 30mins then 1hr NO RETURN 1hr**
- PD — **PAY & DISPLAY PARKING MONDAY-SATURDAY 08.30-20.00 Free 60mins NO TIME LIMIT**
- **PROPOSED LOCATION OF PARKING METER**
- **REVOCATION OF EXISTING WAITING, LOADING AND PARKING RESTRICTIONS (NOT VISIBLE IF UNDER PROPOSALS)**
- **EXISTING WAITING, LOADING AND PARKING RESTRICTIONS (WITH OR WITHOUT SYMBOLS)**

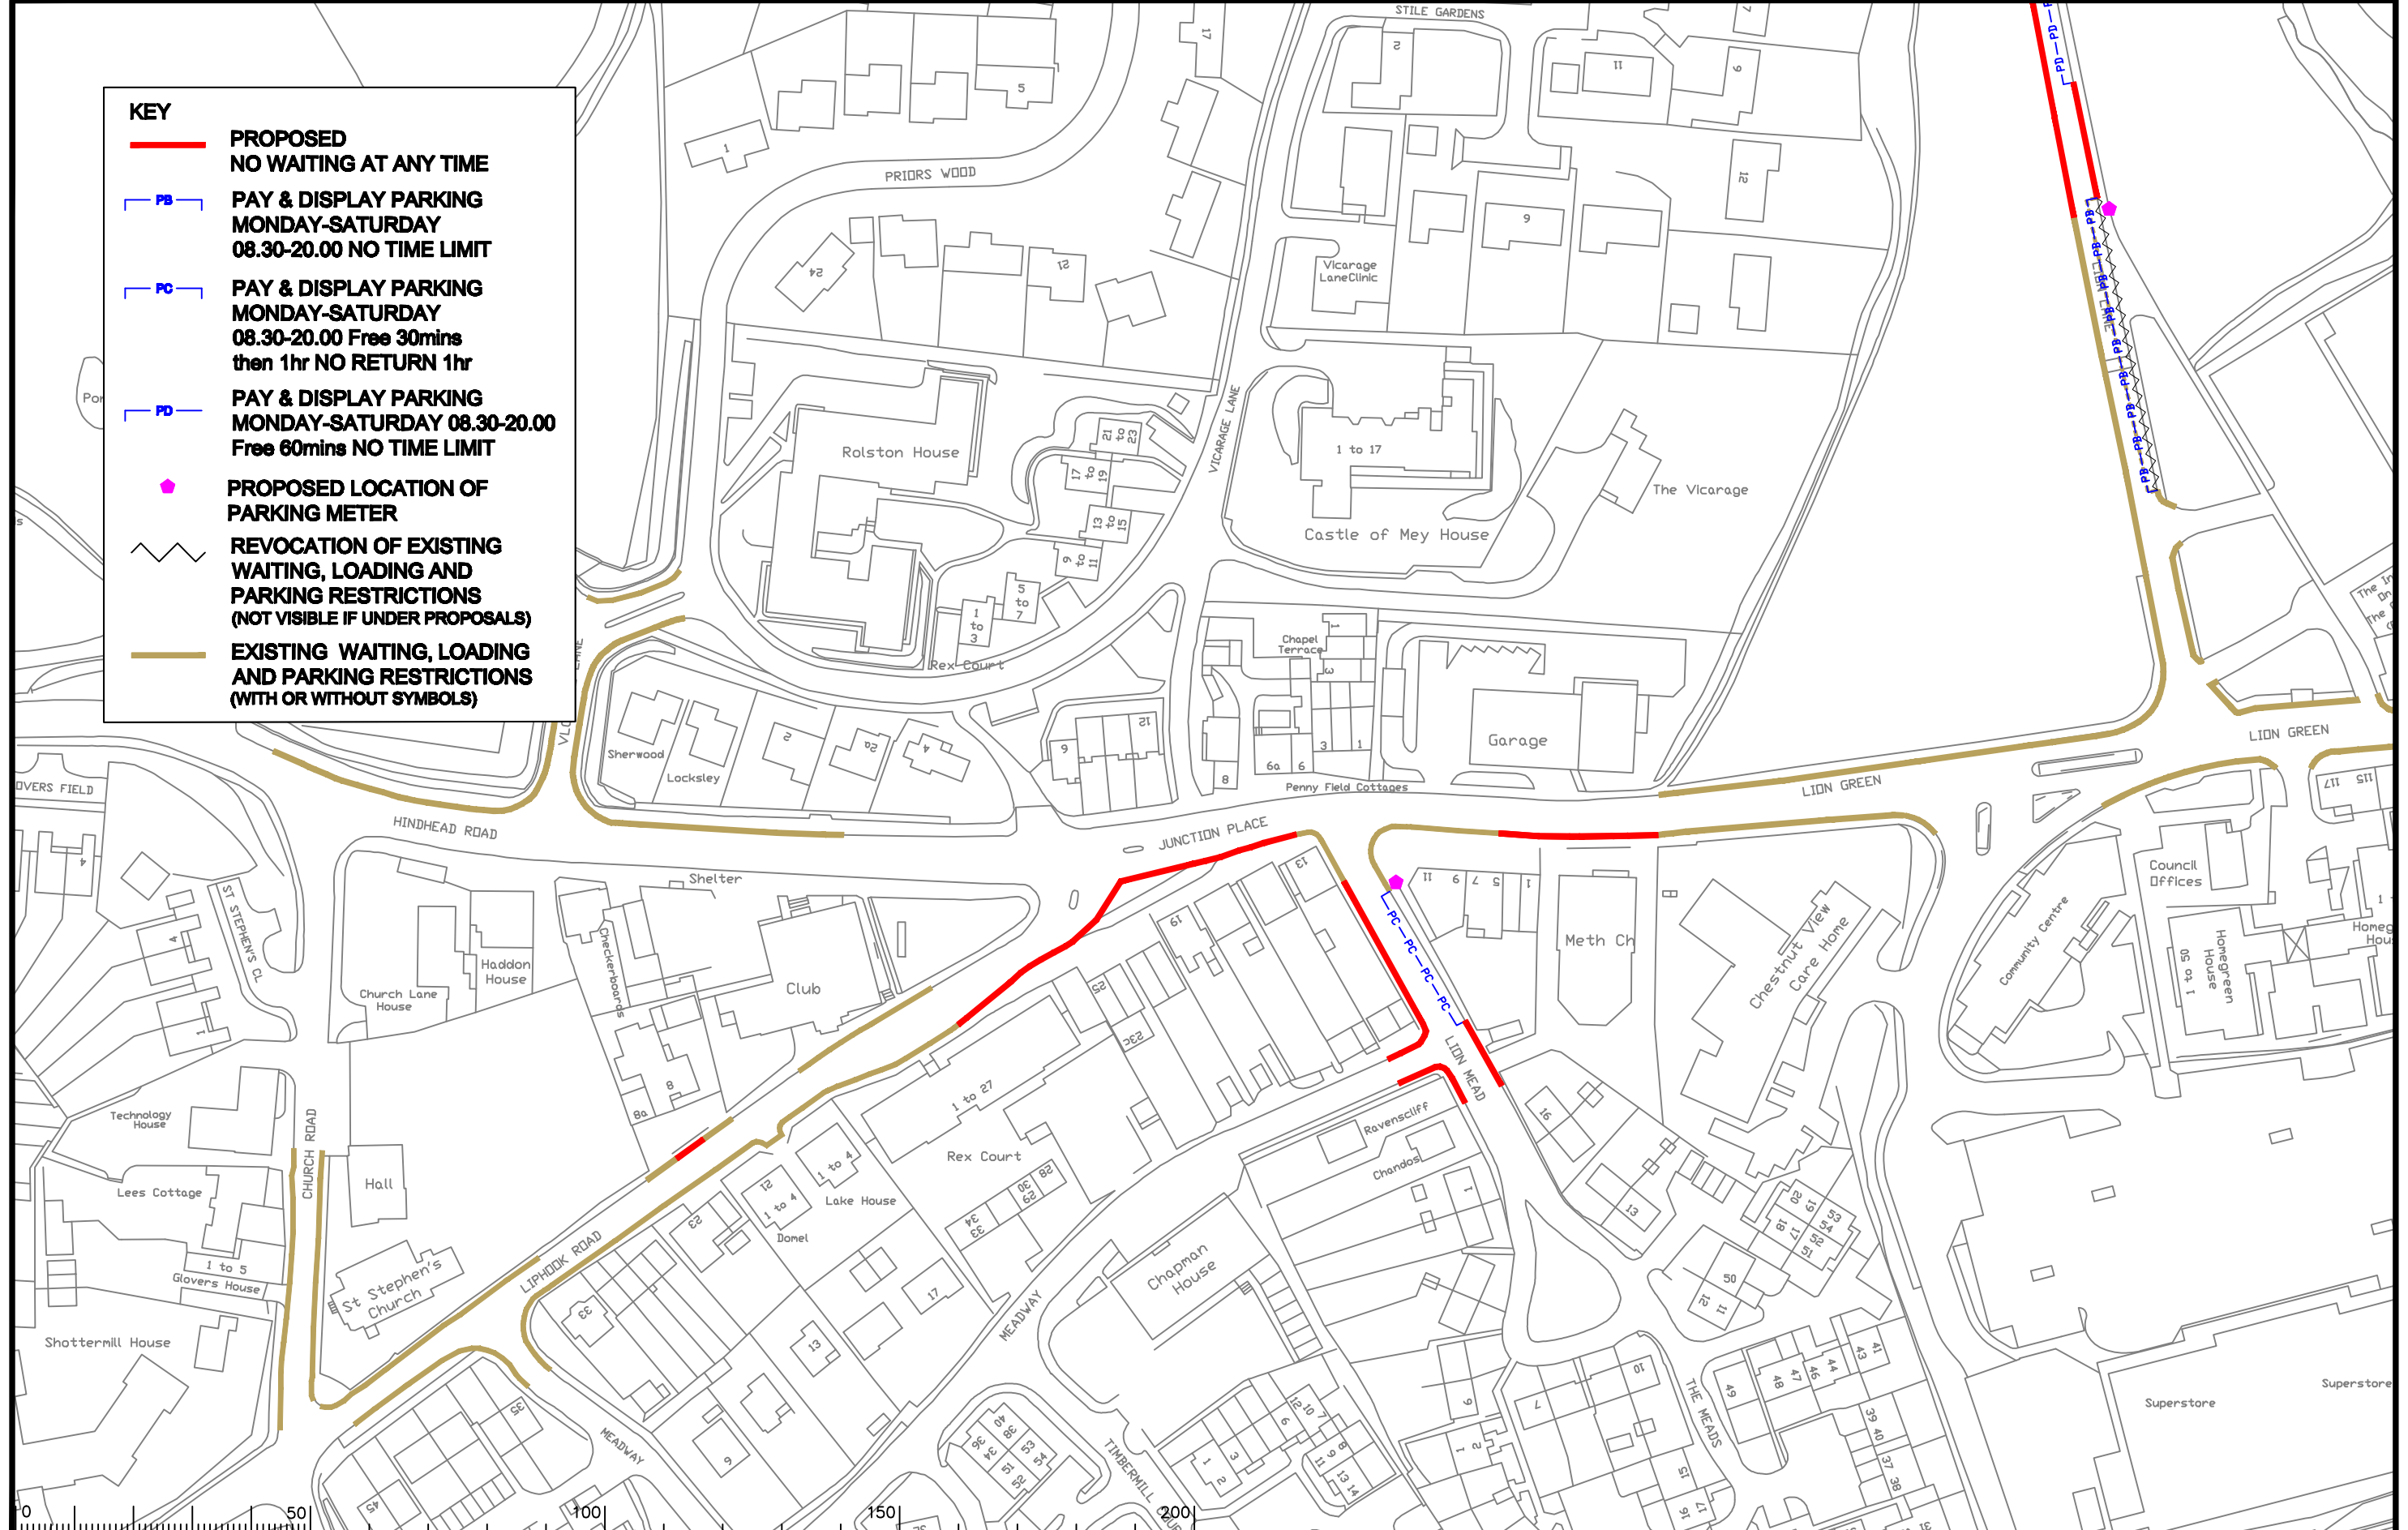

Notes

Rev.	Description	Drwn	Sig.	Date	Chkd	Sig.	Date	Appr	Sig.	Date
A	SYMBOLS ADDED TO RESTRICTIONS	SDC	SDC	23.01.08	TPC	TPC	23.01.08	TPC	TPC	23.01.08
B	RESTRICTIONS AMENDED	CAH	CAH	09.11	JAR	JAR	09.11	TPC	TPC	09.11

North Point

Based upon the Ordnance Survey mapping with the permission of the Controller of Her Majesty's Stationery Office © Crown copyright. Unauthorised reproduction infringes Crown copyright and may lead to prosecution or civil proceedings. Surrey County Council LA 076872 1998.

Drawn by	SDC	Sig.	SDC	Date	03.07
Checked by	TPC	Sig.	TPC	Date	03.07
Approved by	TPC	Sig.	TPC	Date	03.07

Project

WAVERLEY DPE HASLEMERE

IMPLEMENTED TRAFFIC ORDERS


SHEET OF

SURREY COUNTY COUNCIL
Sustainable Development

Project No. 3282/WAV

Contract Sheet No. 24.056 Rev. B

Classification: ADVERTISED

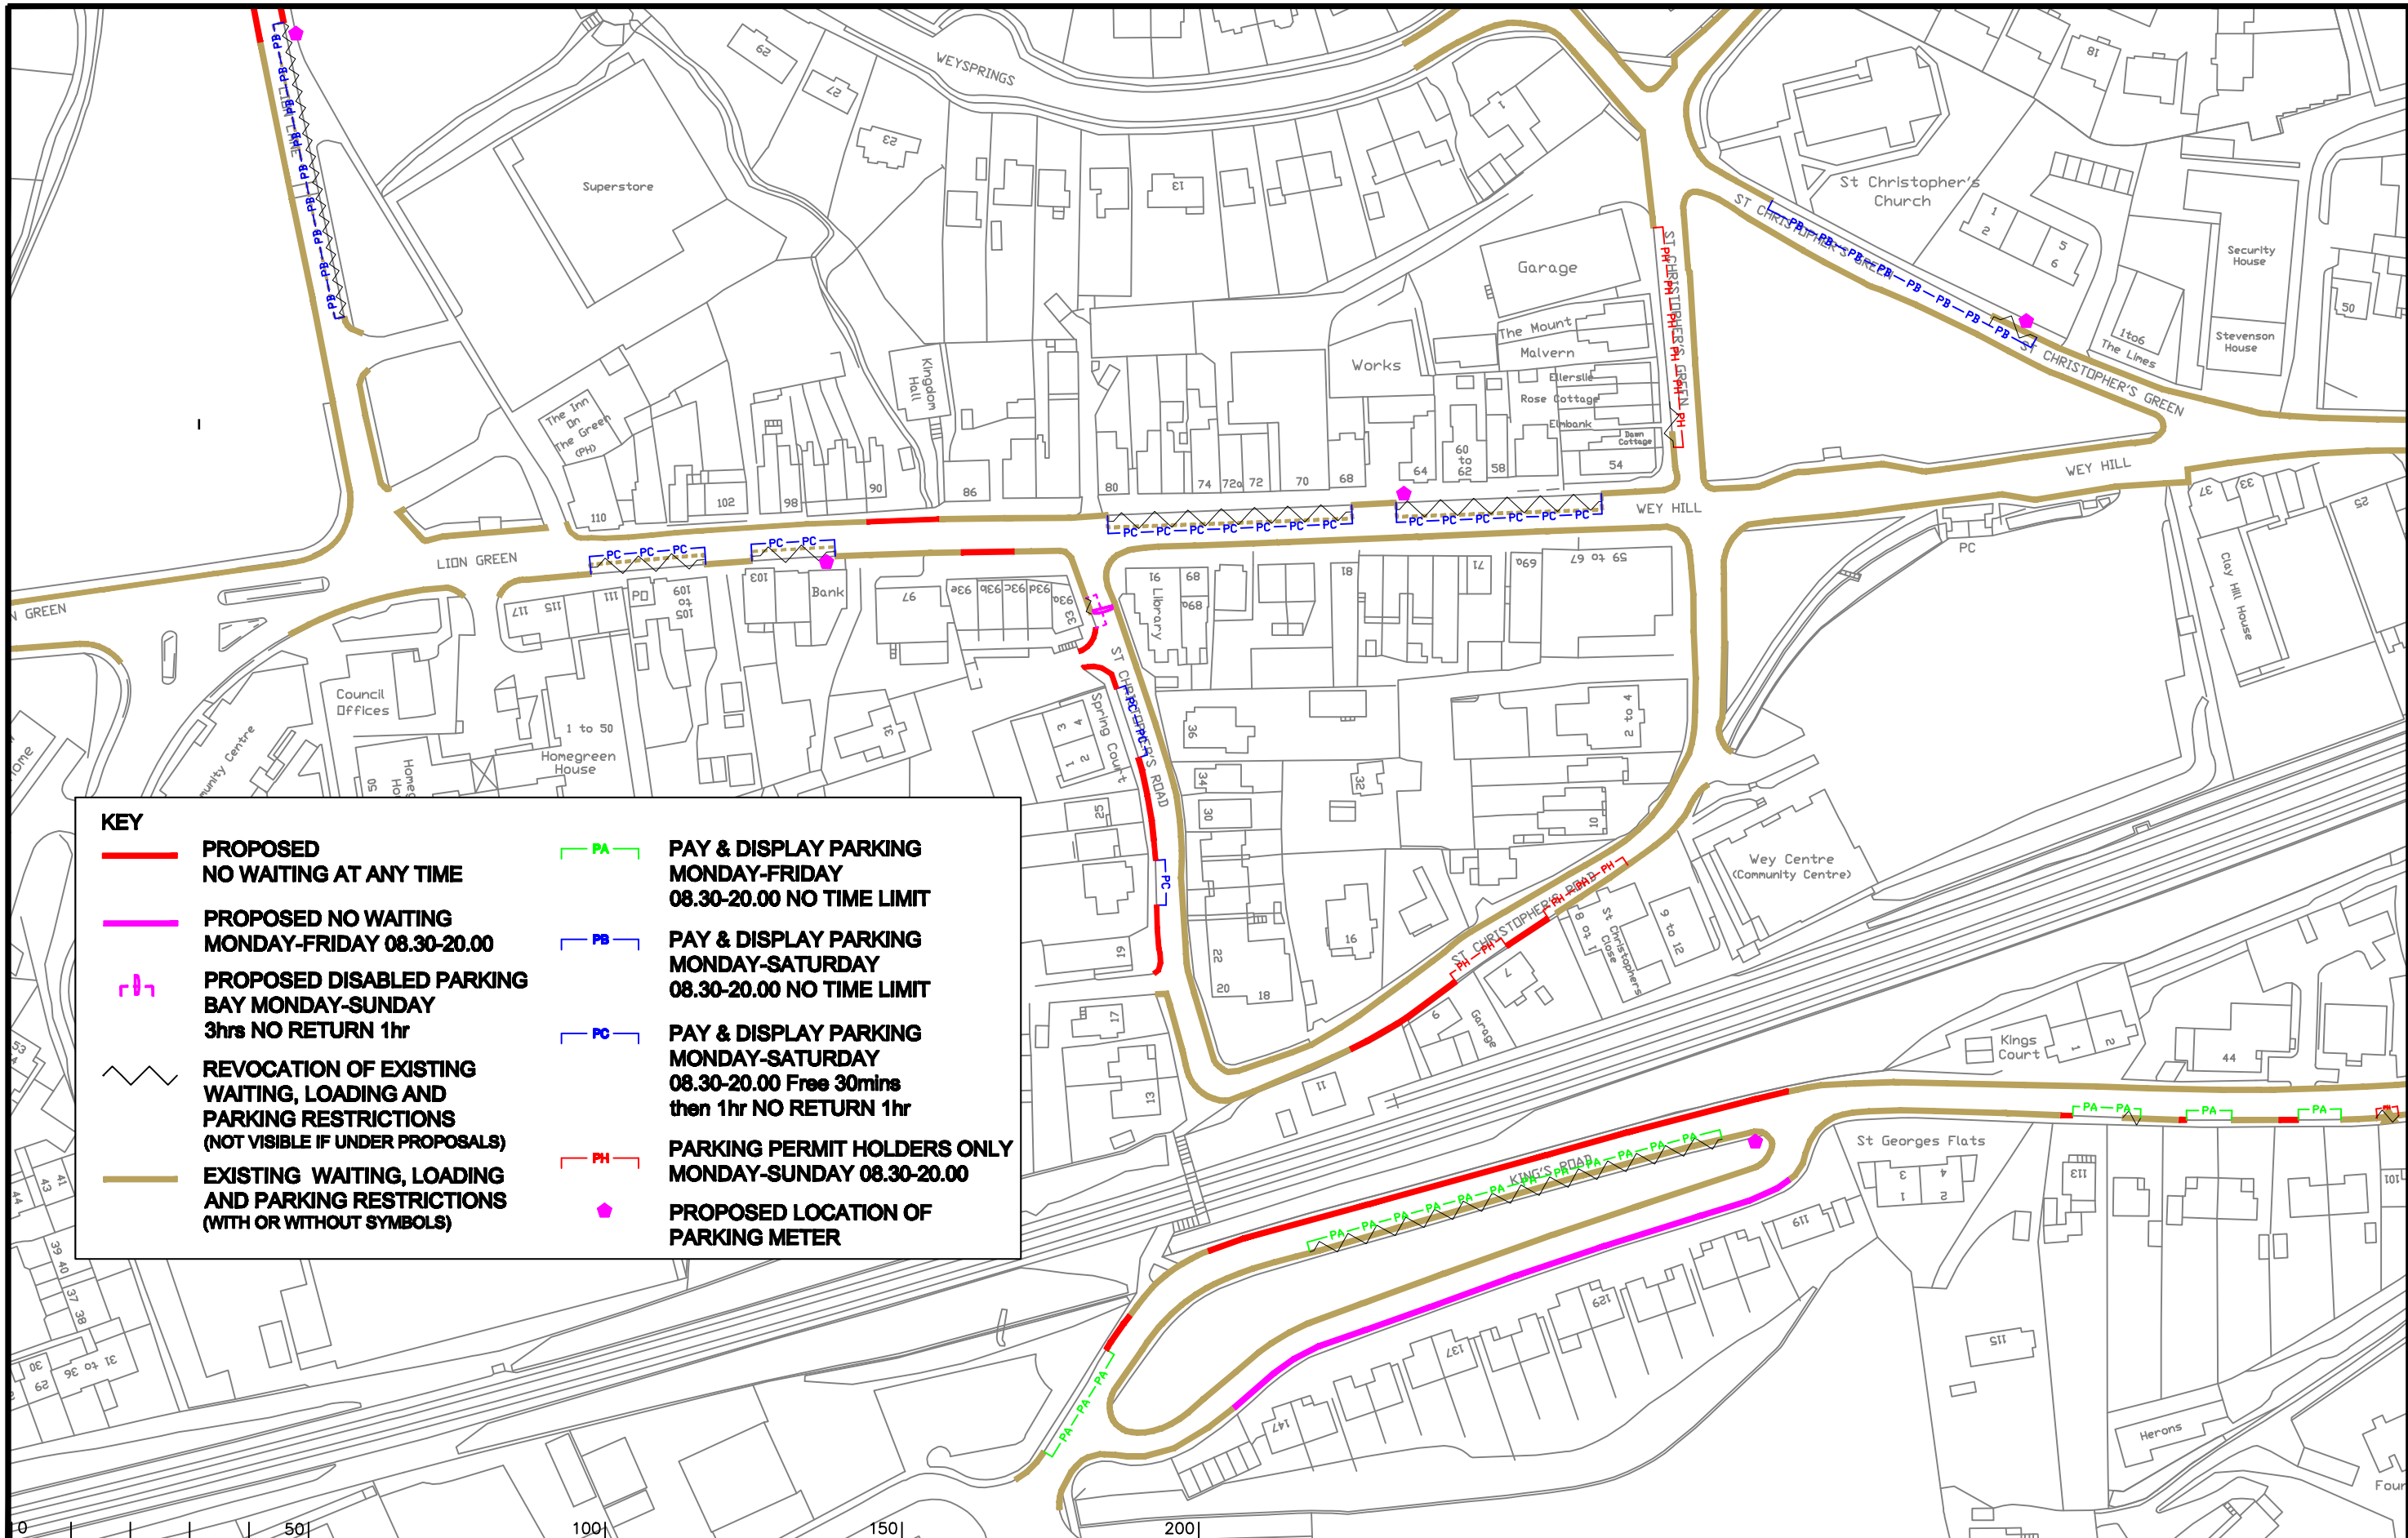

KEY	
	PROPOSED NO WAITING AT ANY TIME
	PROPOSED NO WAITING MONDAY-FRIDAY 08.30-20.00
	PROPOSED DISABLED PARKING BAY MONDAY-SUNDAY 3hrs NO RETURN 1hr
	REVOCAION OF EXISTING WAITING, LOADING AND PARKING RESTRICTIONS (NOT VISIBLE IF UNDER PROPOSALS)
	EXISTING WAITING, LOADING AND PARKING RESTRICTIONS (WITH OR WITHOUT SYMBOLS)
	PAY & DISPLAY PARKING MONDAY-FRIDAY 08.30-20.00 NO TIME LIMIT
	PAY & DISPLAY PARKING MONDAY-SATURDAY 08.30-20.00 NO TIME LIMIT
	PAY & DISPLAY PARKING MONDAY-SATURDAY 08.30-20.00 Free 30mins then 1hr NO RETURN 1hr
	PARKING PERMIT HOLDERS ONLY MONDAY-SUNDAY 08.30-20.00
	PROPOSED LOCATION OF PARKING METER

Notes

Rev.	Description	Drwn	Sig.	Date	Chkd	Sig.	Date	Appr	Sig.	Date
A	SYMBOLS ADDED TO RESTRICTIONS	SDC	SDC	23.01.08	TPC	TPC	23.01.08	TPC	TPC	23.01.08
B	RESTRICTIONS AMENDED	CAH	CAH	OCT 09	JAR	JAR	OCT 09	TPC	TPC	OCT 09
C	RESTRICTIONS AMENDED	CAH	CAH	09.11	JAR	JAR	09.11	TPC	TPC	08.11

Drwn	Sig.	Date	Chkd	Sig.	Date	Appr	Sig.	Date
SDC	SDC	23.01.08	TPC	TPC	23.01.08	TPC	TPC	23.01.08
CAH	CAH	OCT 09	JAR	JAR	OCT 09	TPC	TPC	OCT 09
CAH	CAH	09.11	JAR	JAR	09.11	TPC	TPC	08.11

Scale 1:1250

North Point


Based upon the Ordnance Survey mapping with the permission of the Controller of Her Majesty's Stationery Office. Crown copyright. Unauthorised reproduction infringes Crown copyright and may lead to prosecution or civil proceedings. Surrey County Council LA 076872 1996.

Drwn by	Sig.	Date
SDC	SDC	03/07
Checked by originator	TPC	03/07
Approved by	TPC	03/11

Project
WAVERLEY DPE HASLEMERE
 IMPLEMENTED TRAFFIC ORDERS

SURREY COUNTY COUNCIL
 Sustainable Development


Project No. 3282/WAV
 Contract Sheet No. 24.057
 Rev. C
 Classification: ADVERTISED

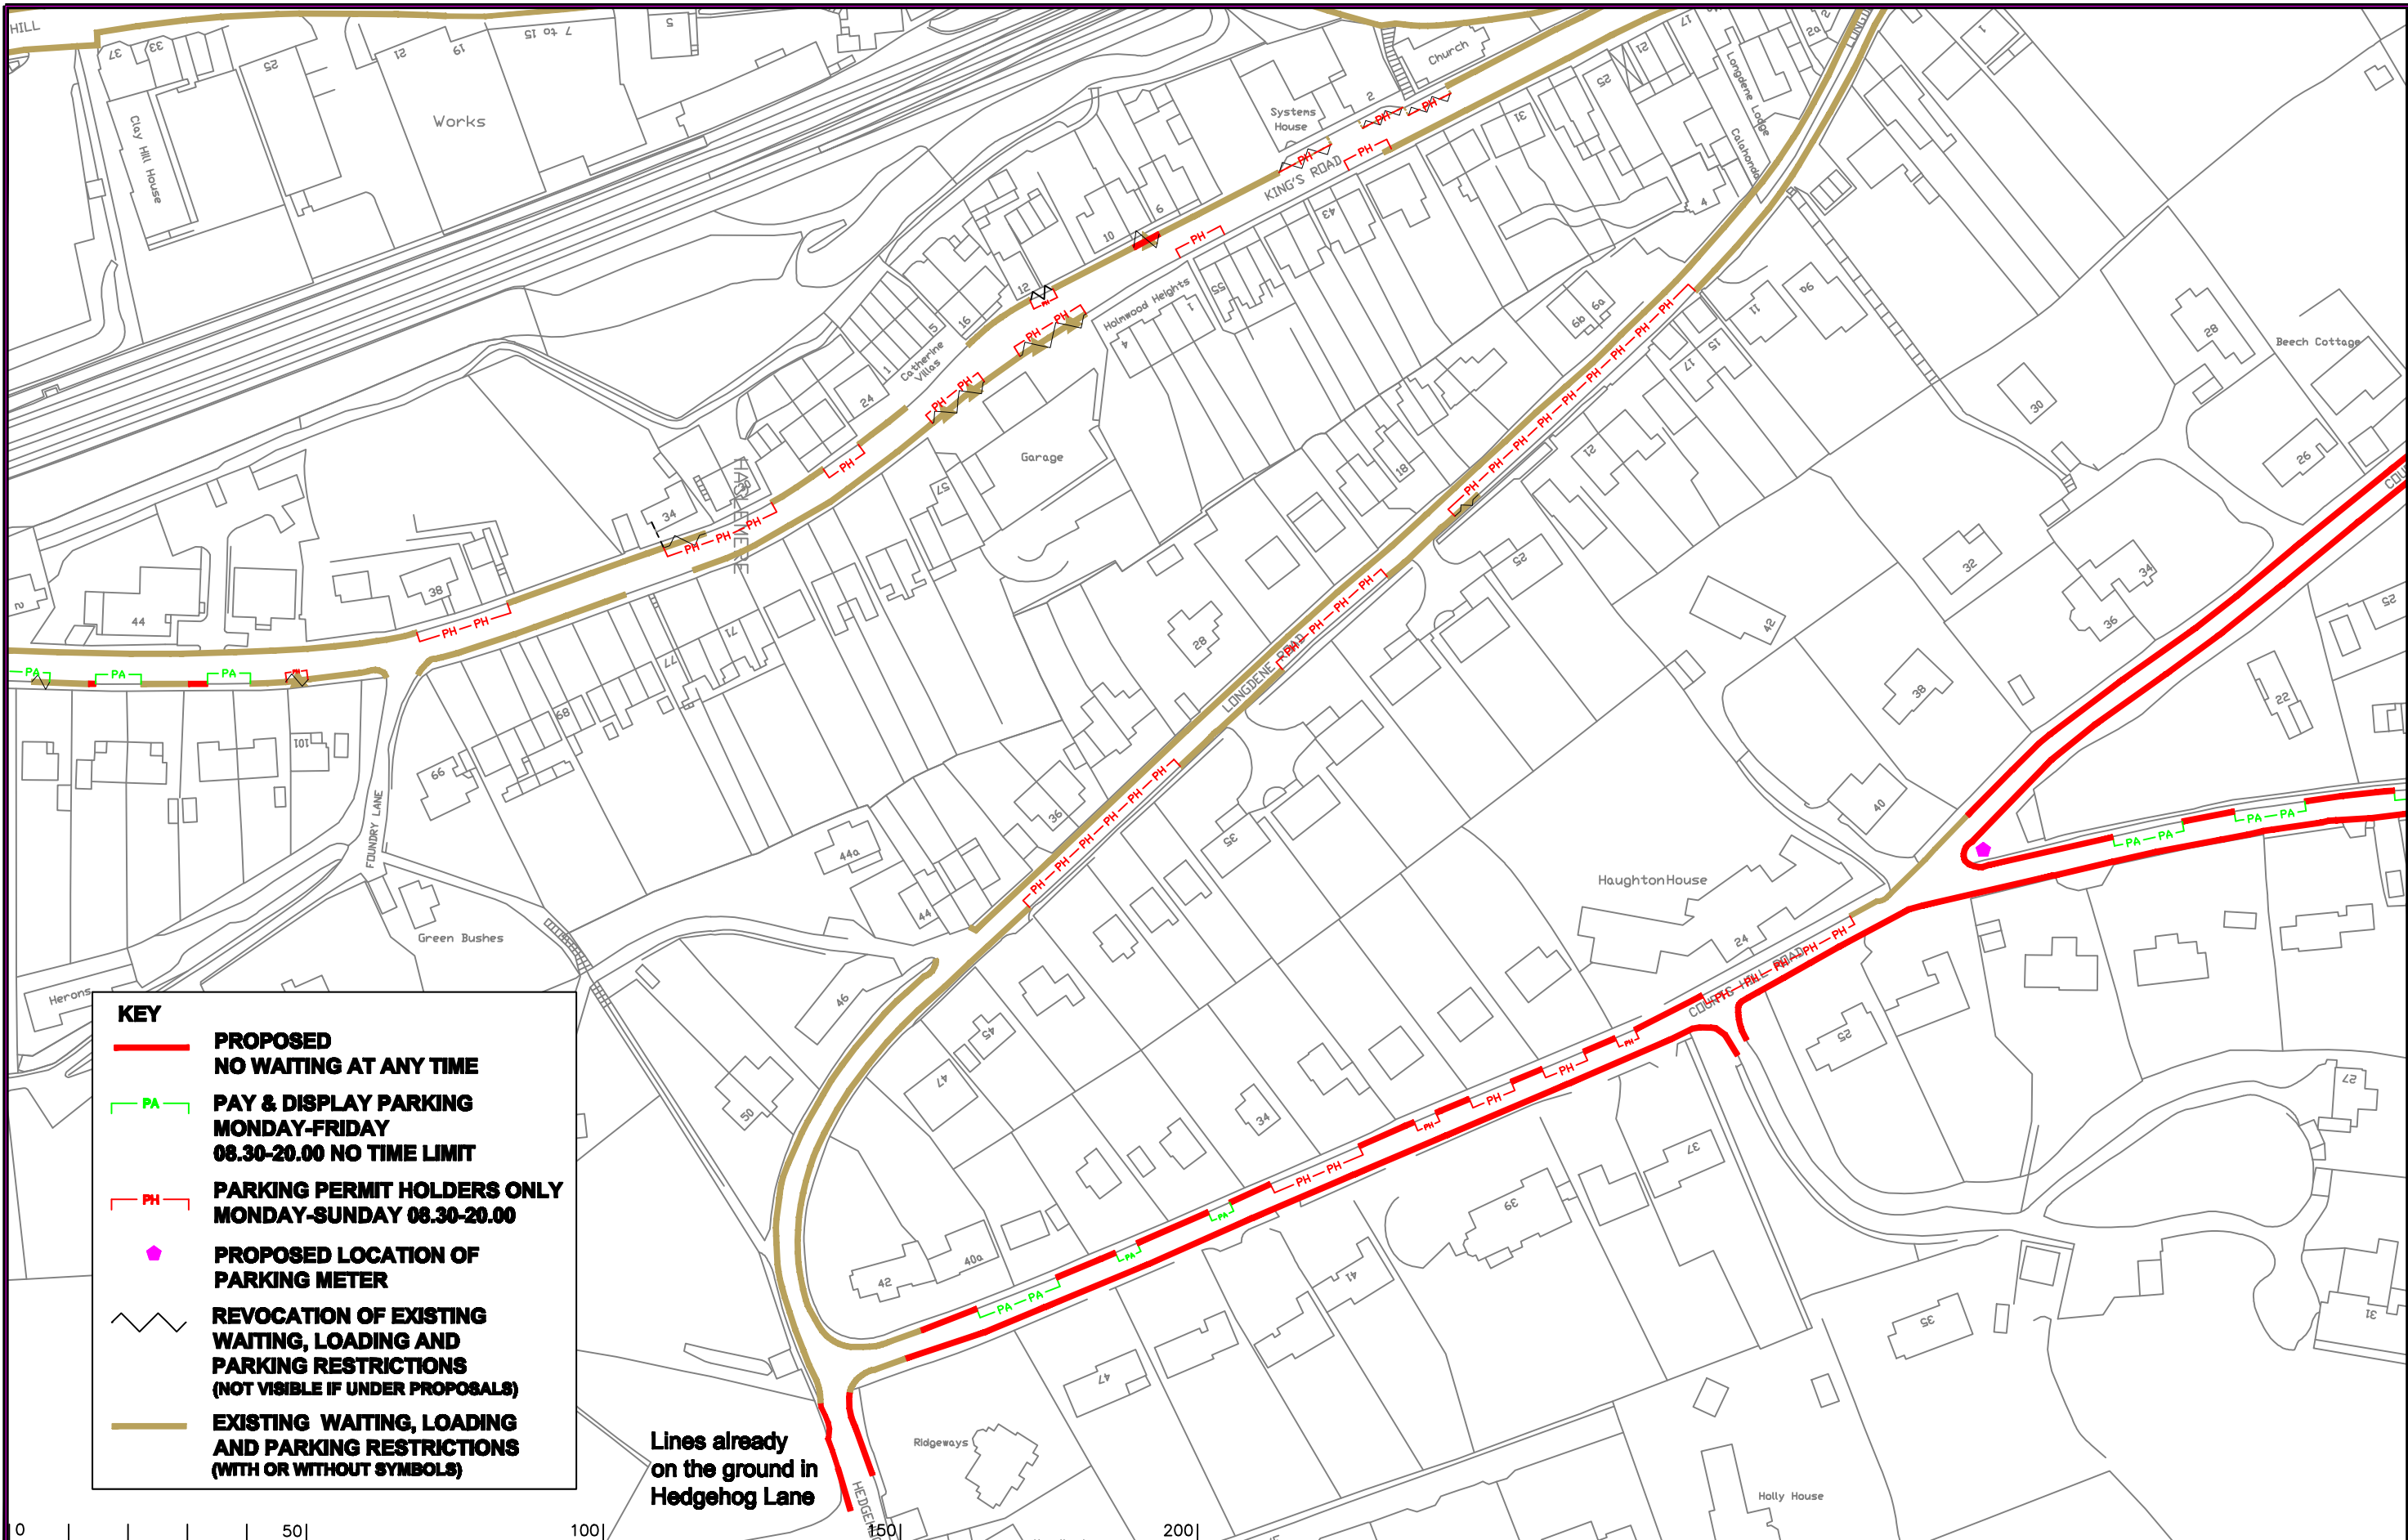

KEY

- **PROPOSED NO WAITING AT ANY TIME**
- - - **PAY & DISPLAY PARKING MONDAY-FRIDAY 08.30-20.00 NO TIME LIMIT**
- - - PH - - - **PARKING PERMIT HOLDERS ONLY MONDAY-SUNDAY 08.30-20.00**
- ◆ **PROPOSED LOCATION OF PARKING METER**
- **REVOCAION OF EXISTING WAITING, LOADING AND PARKING RESTRICTIONS (NOT VISIBLE IF UNDER PROPOSALS)**
- **EXISTING WAITING, LOADING AND PARKING RESTRICTIONS (WITH OR WITHOUT SYMBOLS)**

Lines already on the ground in Hedgehog Lane

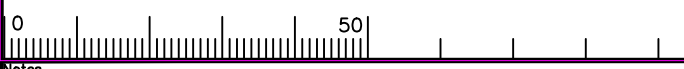

Notes

Rev.	Description	Drwn	Sig.	Date	Chkd	Sig.	Date	Appr	Sig.	Date
A	SYMBOLS ADDED TO RESTRICTIONS	SDC	SDC	23.01.08	TPC	TPC	23.01.08	TPC	TPC	23.01.08
B	RESTRICTIONS AMENDED	CAH	CAH	02.09	JAR	JAR	02.09	TPC	TPC	02.09
C	RESTRICTIONS ADDED/AMENDED	CAH	CAH	06.10	JAR	JAR	06.10	TPC	TPC	06.10
D	RESTRICTIONS AMENDED	CAH	CAH	09.11	JAR	JAR	09.11	TPC	TPC	09.11

Drwn	Sig.	Date	Chkd	Sig.	Date	Appr	Sig.	Date
SDC	SDC	23.01.08	TPC	TPC	23.01.08	TPC	TPC	23.01.08
CAH	CAH	02.09	JAR	JAR	02.09	TPC	TPC	02.09
CAH	CAH	06.10	JAR	JAR	06.10	TPC	TPC	06.10
CAH	CAH	09.11	JAR	JAR	09.11	TPC	TPC	09.11

Scale 1:1250

North Point

Based upon the Ordnance Survey mapping with the permission of the Controller of Her Majesty's Stationery Office. Crown copyright. Unauthorised reproduction infringes Crown copyright and may lead to prosecution or civil proceedings. Surrey County Council LA 076872 1996.

Drwn by	Sig.	Date
SDC	SDC	03.07
Checked by	Sig.	Date
TPC	TPC	03.07
Approved by	Sig.	Date
TPC	TPC	03.07

Project

WAVERLEY DPE HASLEMERE

IMPLEMENTED TRAFFIC ORDERS

SHEET OF

SURREY COUNTY COUNCIL
Sustainable Development
Head of Transportation
24.05.08

Project No. 3282/WAV
Contract Sheet No. 24.058
Rev. D
Classification: ADVERTISED