

KEY

- **PROPOSED NO WAITING MONDAY-FRIDAY 08.30-18.30**
- **PROPOSED NO WAITING MONDAY-FRIDAY 10.00-14.30**
- **PROPOSED NO WAITING AT ANY TIME**
- PA — **PAY & DISPLAY PARKING MONDAY-FRIDAY 08.30-20.00 NO TIME LIMIT**
- PH — **PARKING MONDAY-SUNDAY 08.30-20.00 PERMIT HOLDERS ONLY**
- ⋈ **REVOCAION OF EXISTING WAITING, LOADING AND PARKING RESTRICTIONS (NOT VISIBLE IF UNDER PROPOSALS)**
- **EXISTING WAITING, LOADING AND PARKING RESTRICTIONS (WITH OR WITHOUT SYMBOLS)**



Notes

Rev.	Description	Drwn	Sig.	Date	Chkd	Sig.	Date	Appr	Sig.	Date
A	DERBY ROAD, TANNERS LANE & CHURCH ROAD RESTRICTIONS ADDED	SDC	SDC	13.11.08	TPC	TPC	13.11.08	TPC	TPC	13.11.08
B	RESTRICTIONS ADDED/AMENDED	CAH	CAH	08.10	JAR	JAR	08.10	TPC	TPC	08.10
C	RESTRICTIONS AMENDED	CAH	CAH	08.11	JAR	JAR	08.11	TPC	TPC	08.11

Drwn	Sig.	Date	Chkd	Sig.	Date	Appr	Sig.	Date
SDC	SDC	13.11.08	TPC	TPC	13.11.08	TPC	TPC	13.11.08
CAH	CAH	08.10	JAR	JAR	08.10	TPC	TPC	08.10
CAH	CAH	08.11	JAR	JAR	08.11	TPC	TPC	08.11

Scale 1:1250

North Point

Based upon the Ordnance Survey mapping with the permission of the Controller of Her Majesty's Stationery Office. Crown copyright. Unauthorised reproduction infringes Crown copyright and may lead to prosecution or civil proceedings. Surrey County Council LA 076872 1998.

Drawn by	SDC	Sig.	SDC	Date	03.07
Checked by	TPC	Sig.	TPC	Date	03.07
Approved by	TPC	Sig.	TPC	Date	03.07

Project: WAYERLEY DPE HASLEMERE

Drawing: IMPLEMENTED TRAFFIC ORDERS

SHEET OF


SURREY COUNTY COUNCIL
Sustainable Development

Project No. 3282/WAV

Contract Sheet No. 24.050

Rev. C

Classification: ADVERTISED

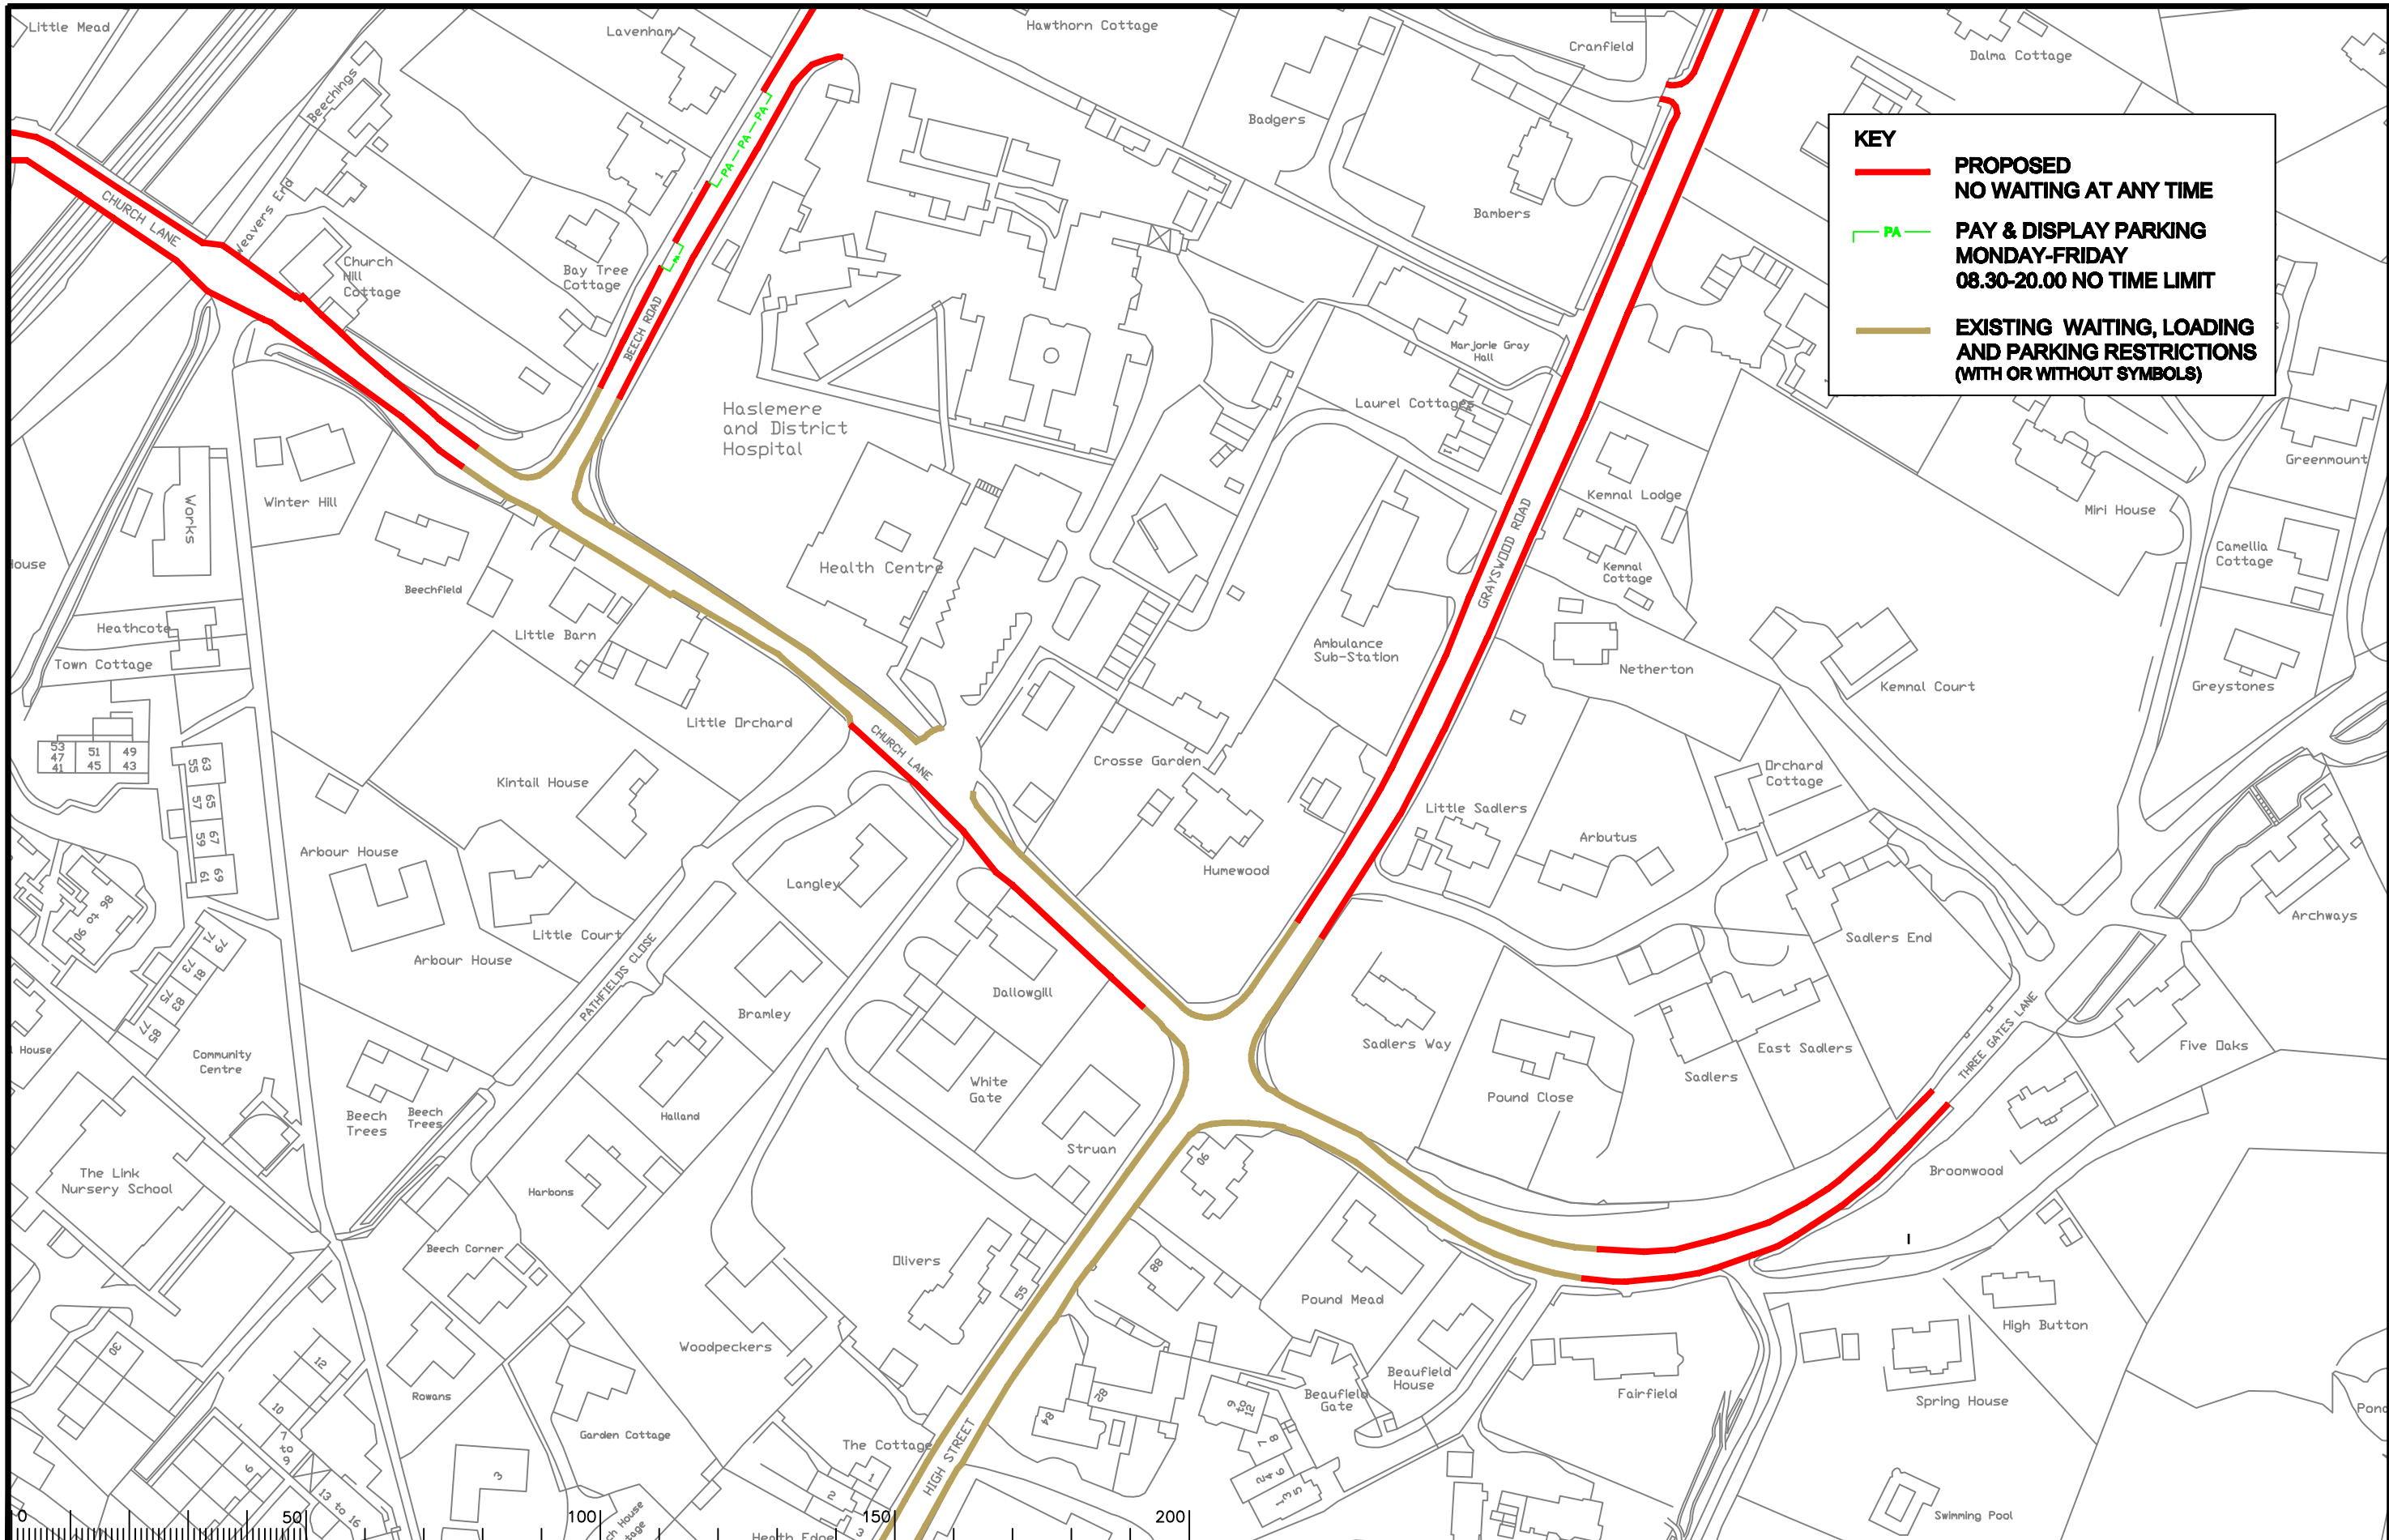

KEY

- **PROPOSED NO WAITING AT ANY TIME**
- PA — **PAY & DISPLAY PARKING MONDAY-FRIDAY 08.30-20.00 NO TIME LIMIT**
- **EXISTING WAITING, LOADING AND PARKING RESTRICTIONS (WITH OR WITHOUT SYMBOLS)**

Notes

Rev.	Description	Drwn	Sig.	Date	Chkd	Sig.	Date	Appr	Sig.	Date
A	SYMBOLS ADDED TO RESTRICTIONS	SDC	SDC	23.01.08	TPC	TPC	23.01.08	TPC	TPC	23.01.08
B	RESTRICTIONS EXTENDED ON THREE GATES LANE	SDC	SDC	13.11.08	TPC	TPC	13.11.08	TPC	TPC	13.11.08
C	RESTRICTIONS AMENDED/ADDED	GAH	GAH	06.10	JAR	JAR	06.10	TPC	TPC	06.10
C	RESTRICTIONS AMENDED/ADDED	GAH	GAH	09.11	JAR	JAR	09.11	TPC	TPC	09.11

North Point

Based upon the Ordnance Survey mapping with the permission of the Controller of Her Majesty's Stationery Office. © Crown copyright. Unauthorised reproduction infringes Crown copyright and may lead to prosecution or civil proceedings. Surrey County Council LA 076872 1998.

Drawn by SDC Sig. SDC Date 03/07

Checked by originator TPC Sig. TPC Date 03/07

Approved by TPC Sig. TPC Date 03/07

Project

WAVERLEY DPE HASLEMERE

IMPLEMENTED TRAFFIC ORDERS

SHEET OF

Project No. 3282/WAV

Contract Sheet No. 24.055

Rev. D

SURREY COUNTY COUNCIL
Sustainable Development


Head of Transportation SA (as defined under the 1998 Act)

Classification

ADVERTISED

KEY

- **PROPOSED NO WAITING AT ANY TIME**
- **PROPOSED NO WAITING MONDAY-FRIDAY 08.30-20.00**
- PA - **PAY & DISPLAY PARKING MONDAY-FRIDAY 08.30-20.00 NO TIME LIMIT**
- PH - **PARKING MONDAY-SUNDAY 08.30-20.00 PERMIT HOLDERS ONLY**
- ◆ **PROPOSED LOCATION OF PARKING METER**
- REVOCAION OF EXISTING WAITING, LOADING AND PARKING RESTRICTIONS (NOT VISIBLE IF UNDER PROPOSALS)**
- **EXISTING WAITING, LOADING AND PARKING RESTRICTIONS (WITH OR WITHOUT SYMBOLS)**

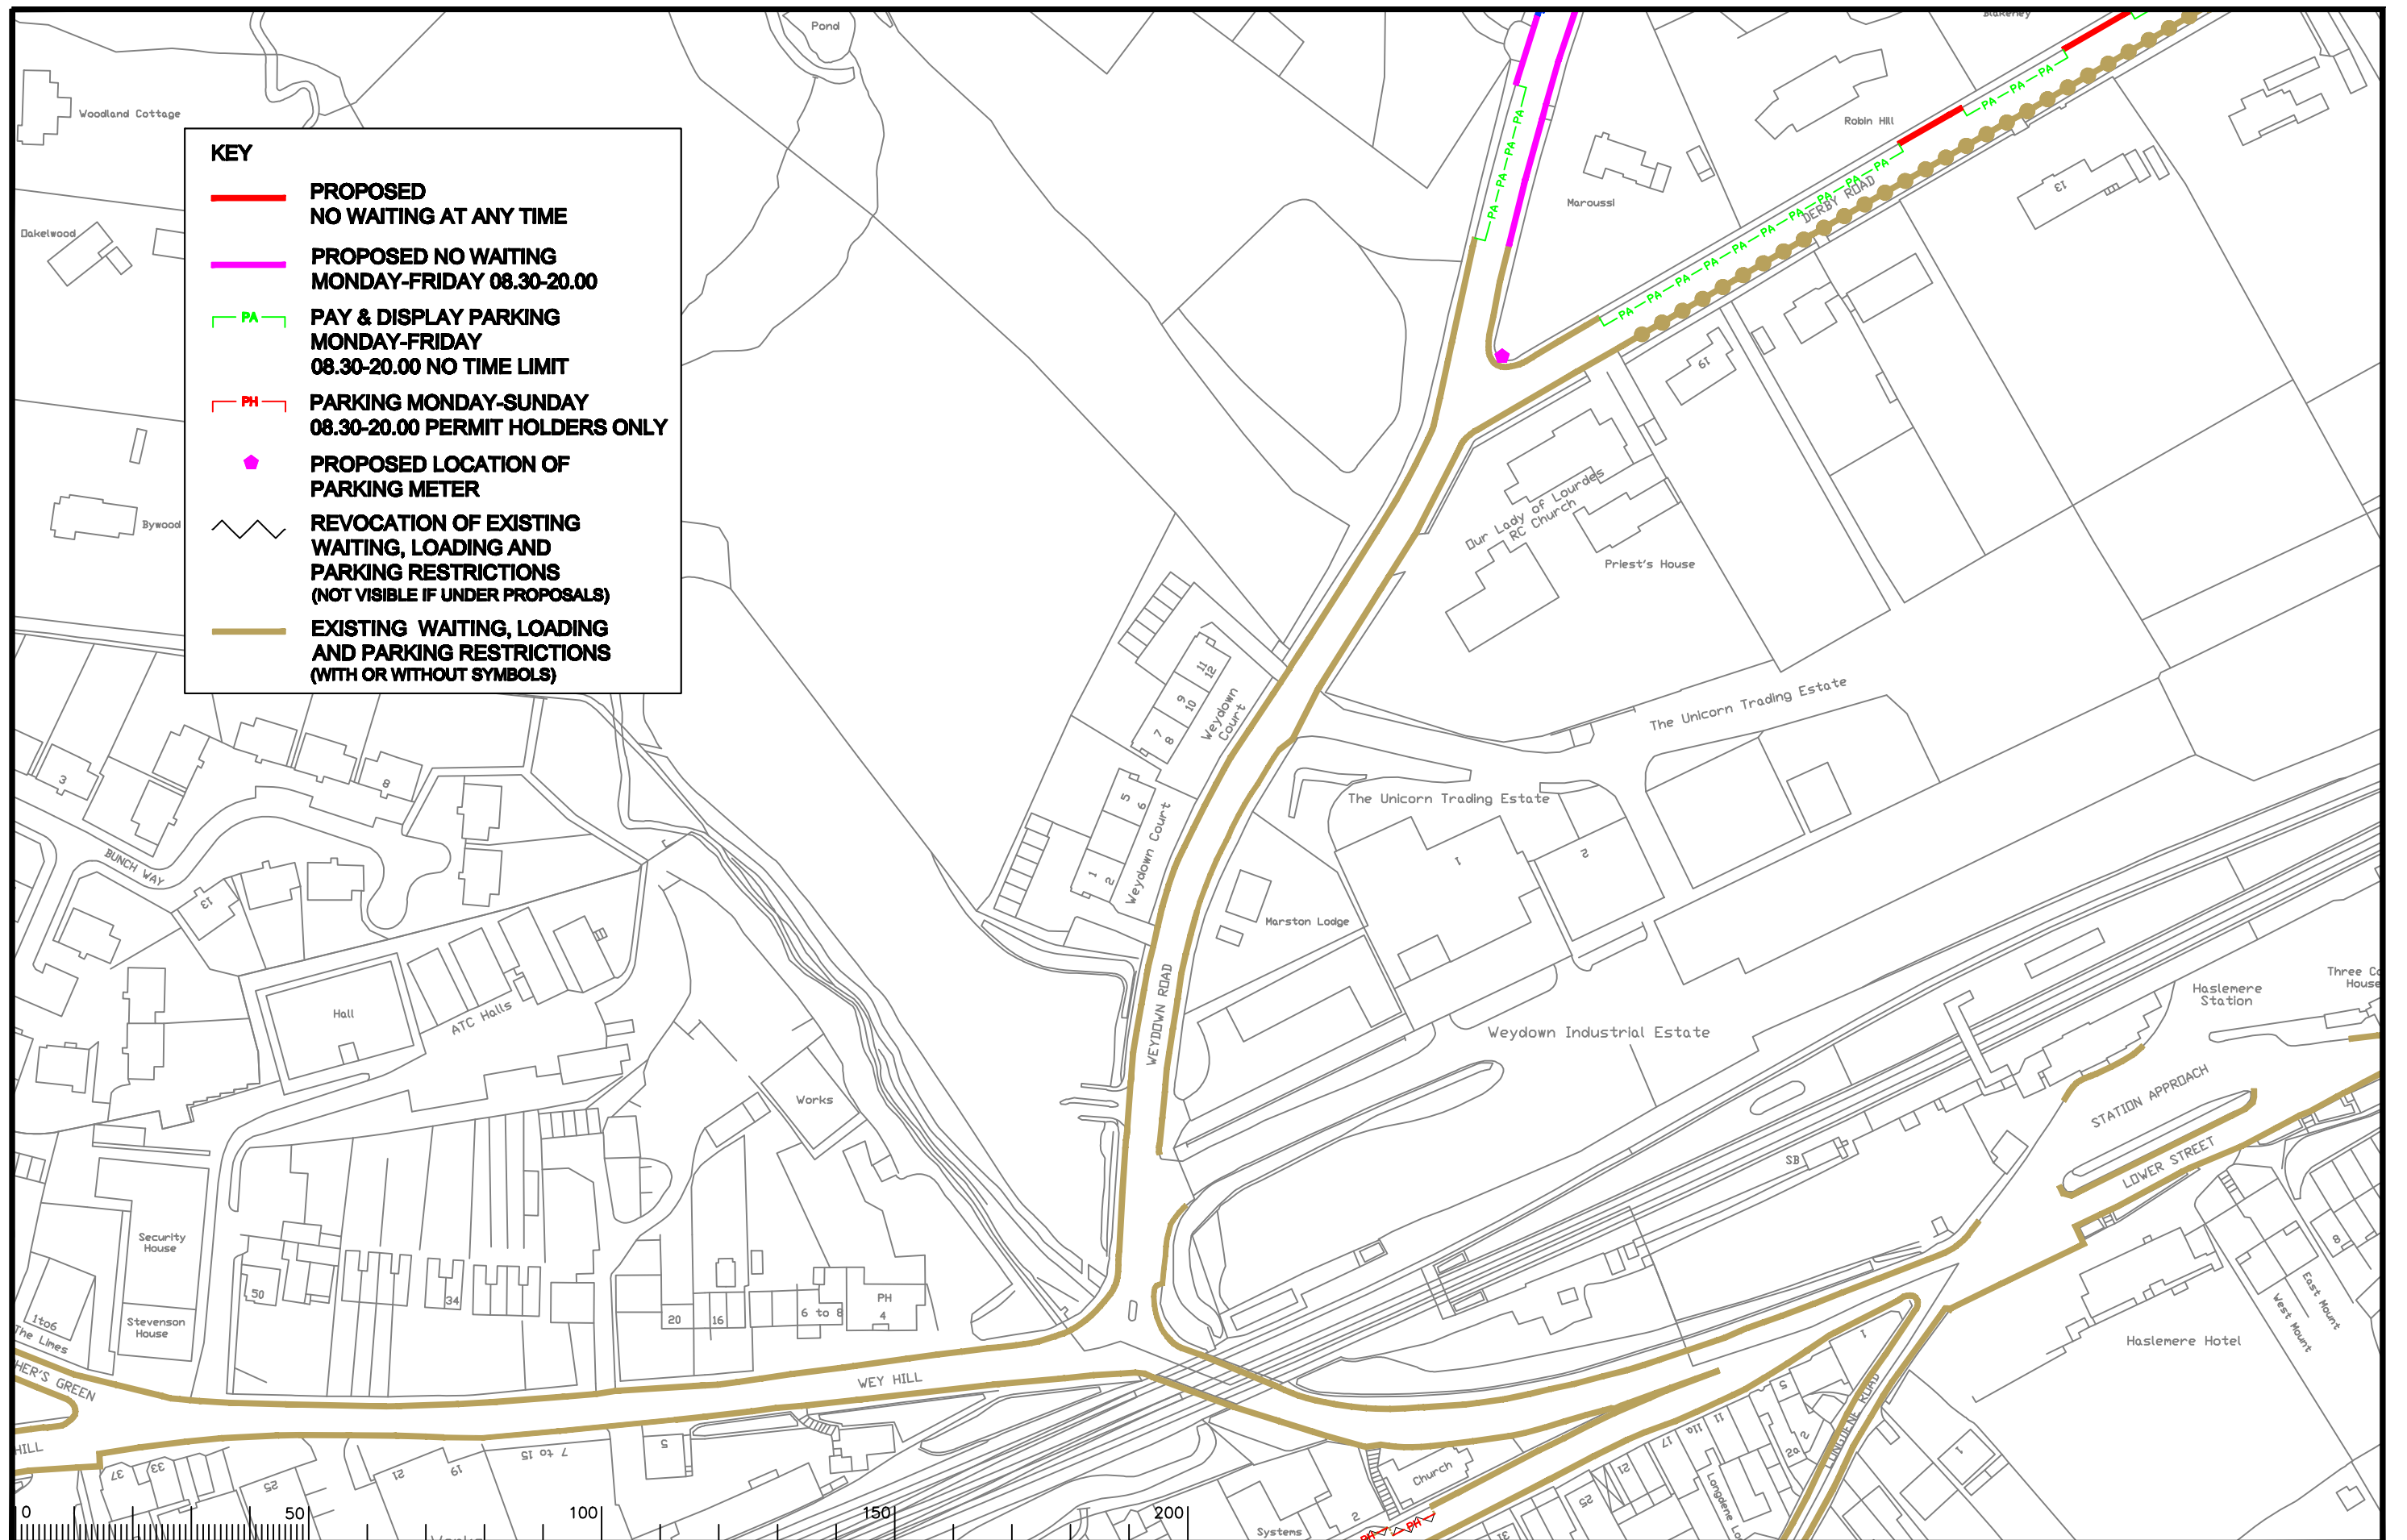

Notes

Rev.	Description	Drwn	Sig.	Date	Chkd	Sig.	Date	Appr	Sig.	Date
A	SYMBOLS ADDED TO RESTRICTIONS	SDC	SDC	23.01.08	TPC	TPC	23.01.08	TPC	TPC	23.01.08
B	DERBY ROAD RESTRICTIONS ADDED	SDC	SDC	13.11.08	TPC	TPC	13.11.08	TPC	TPC	13.11.08
C	RESTRICTIONS ADDED/AMENDED	GAH	GAH	06.10	JAR	JAR	06.10	TPC	TPC	06.10
C	RESTRICTIONS ADDED/AMENDED	GAH	GAH	09.11	JAR	JAR	09.11	TPC	TPC	09.11

North Point

Based upon the Ordnance Survey mapping with the permission of the Controller of Her Majesty's Stationery Office. Crown copyright. Unauthorised reproduction infringes Crown copyright and may lead to prosecution or civil proceedings. Surrey County Council LA 076872 1998.

Drawn by SDC Sig. SDC Date 03.07

Checked by originator TPC Sig. TPC Date 03.07

Approved by TPC Sig. TPC Date 03.07

Project

WAVERLEY DPE HASLEMERE

IMPLEMENTED TRAFFIC ORDERS

SHEET OF

SURREY COUNTY COUNCIL
Sustainable Development

Project No. 3282/WAV

Contract Sheet No. 24052 Rev. D

Classification: ADVERTISED