

KEY

- **PROPOSED NO WAITING AT ANY TIME**
- **PROPOSED NO WAITING MONDAY-FRIDAY 08.30-20.00**
- - - **PROPOSED NO WAITING MONDAY-FRIDAY 10.00-14.30**
- ★ **PROPOSED NO WAITING MONDAY-FRIDAY 15.00-17.00**
- PA - **PAY & DISPLAY PARKING MONDAY-FRIDAY 08.30-20.00 NO TIME LIMIT**



Notes

Rev.	Description	Drwn	Sig.	Date	Chkd	Sig.	Date	Appr	Sig.	Date

Drwn	Sig.	Date	Chkd	Sig.	Date	Appr	Sig.	Date

Scale 1:1250

North Point

Based upon the Ordnance Survey mapping with the permission of the Controller of Her Majesty's Stationery Office. Crown copyright. Unauthorised reproduction infringes Crown copyright and may lead to prosecution or civil proceedings. Surrey County Council LA 076872 1996.

Drawn by	CAH	Sig.	CAH	Date	09.11
Checked by	JAR	Sig.	JAR	Date	09.11
Approved by	TPC	Sig.	TPC	Date	09.11

Project

WAVERLEY DPE HASLEMERE


IMPLEMENTED TRAFFIC ORDERS


SHEET OF


SURREY COUNTY COUNCIL
Sustainable Development

Project No. 3282/WAV
Contract Sheet No. 24117
Drawing No. 24117
Rev. -
Classification: ADVERTISED

KEY

 **PROPOSED NO WAITING
MONDAY-FRIDAY 08.30-20.00**

 **PROPOSED NO WAITING
MONDAY-FRIDAY 15.00-17.00**

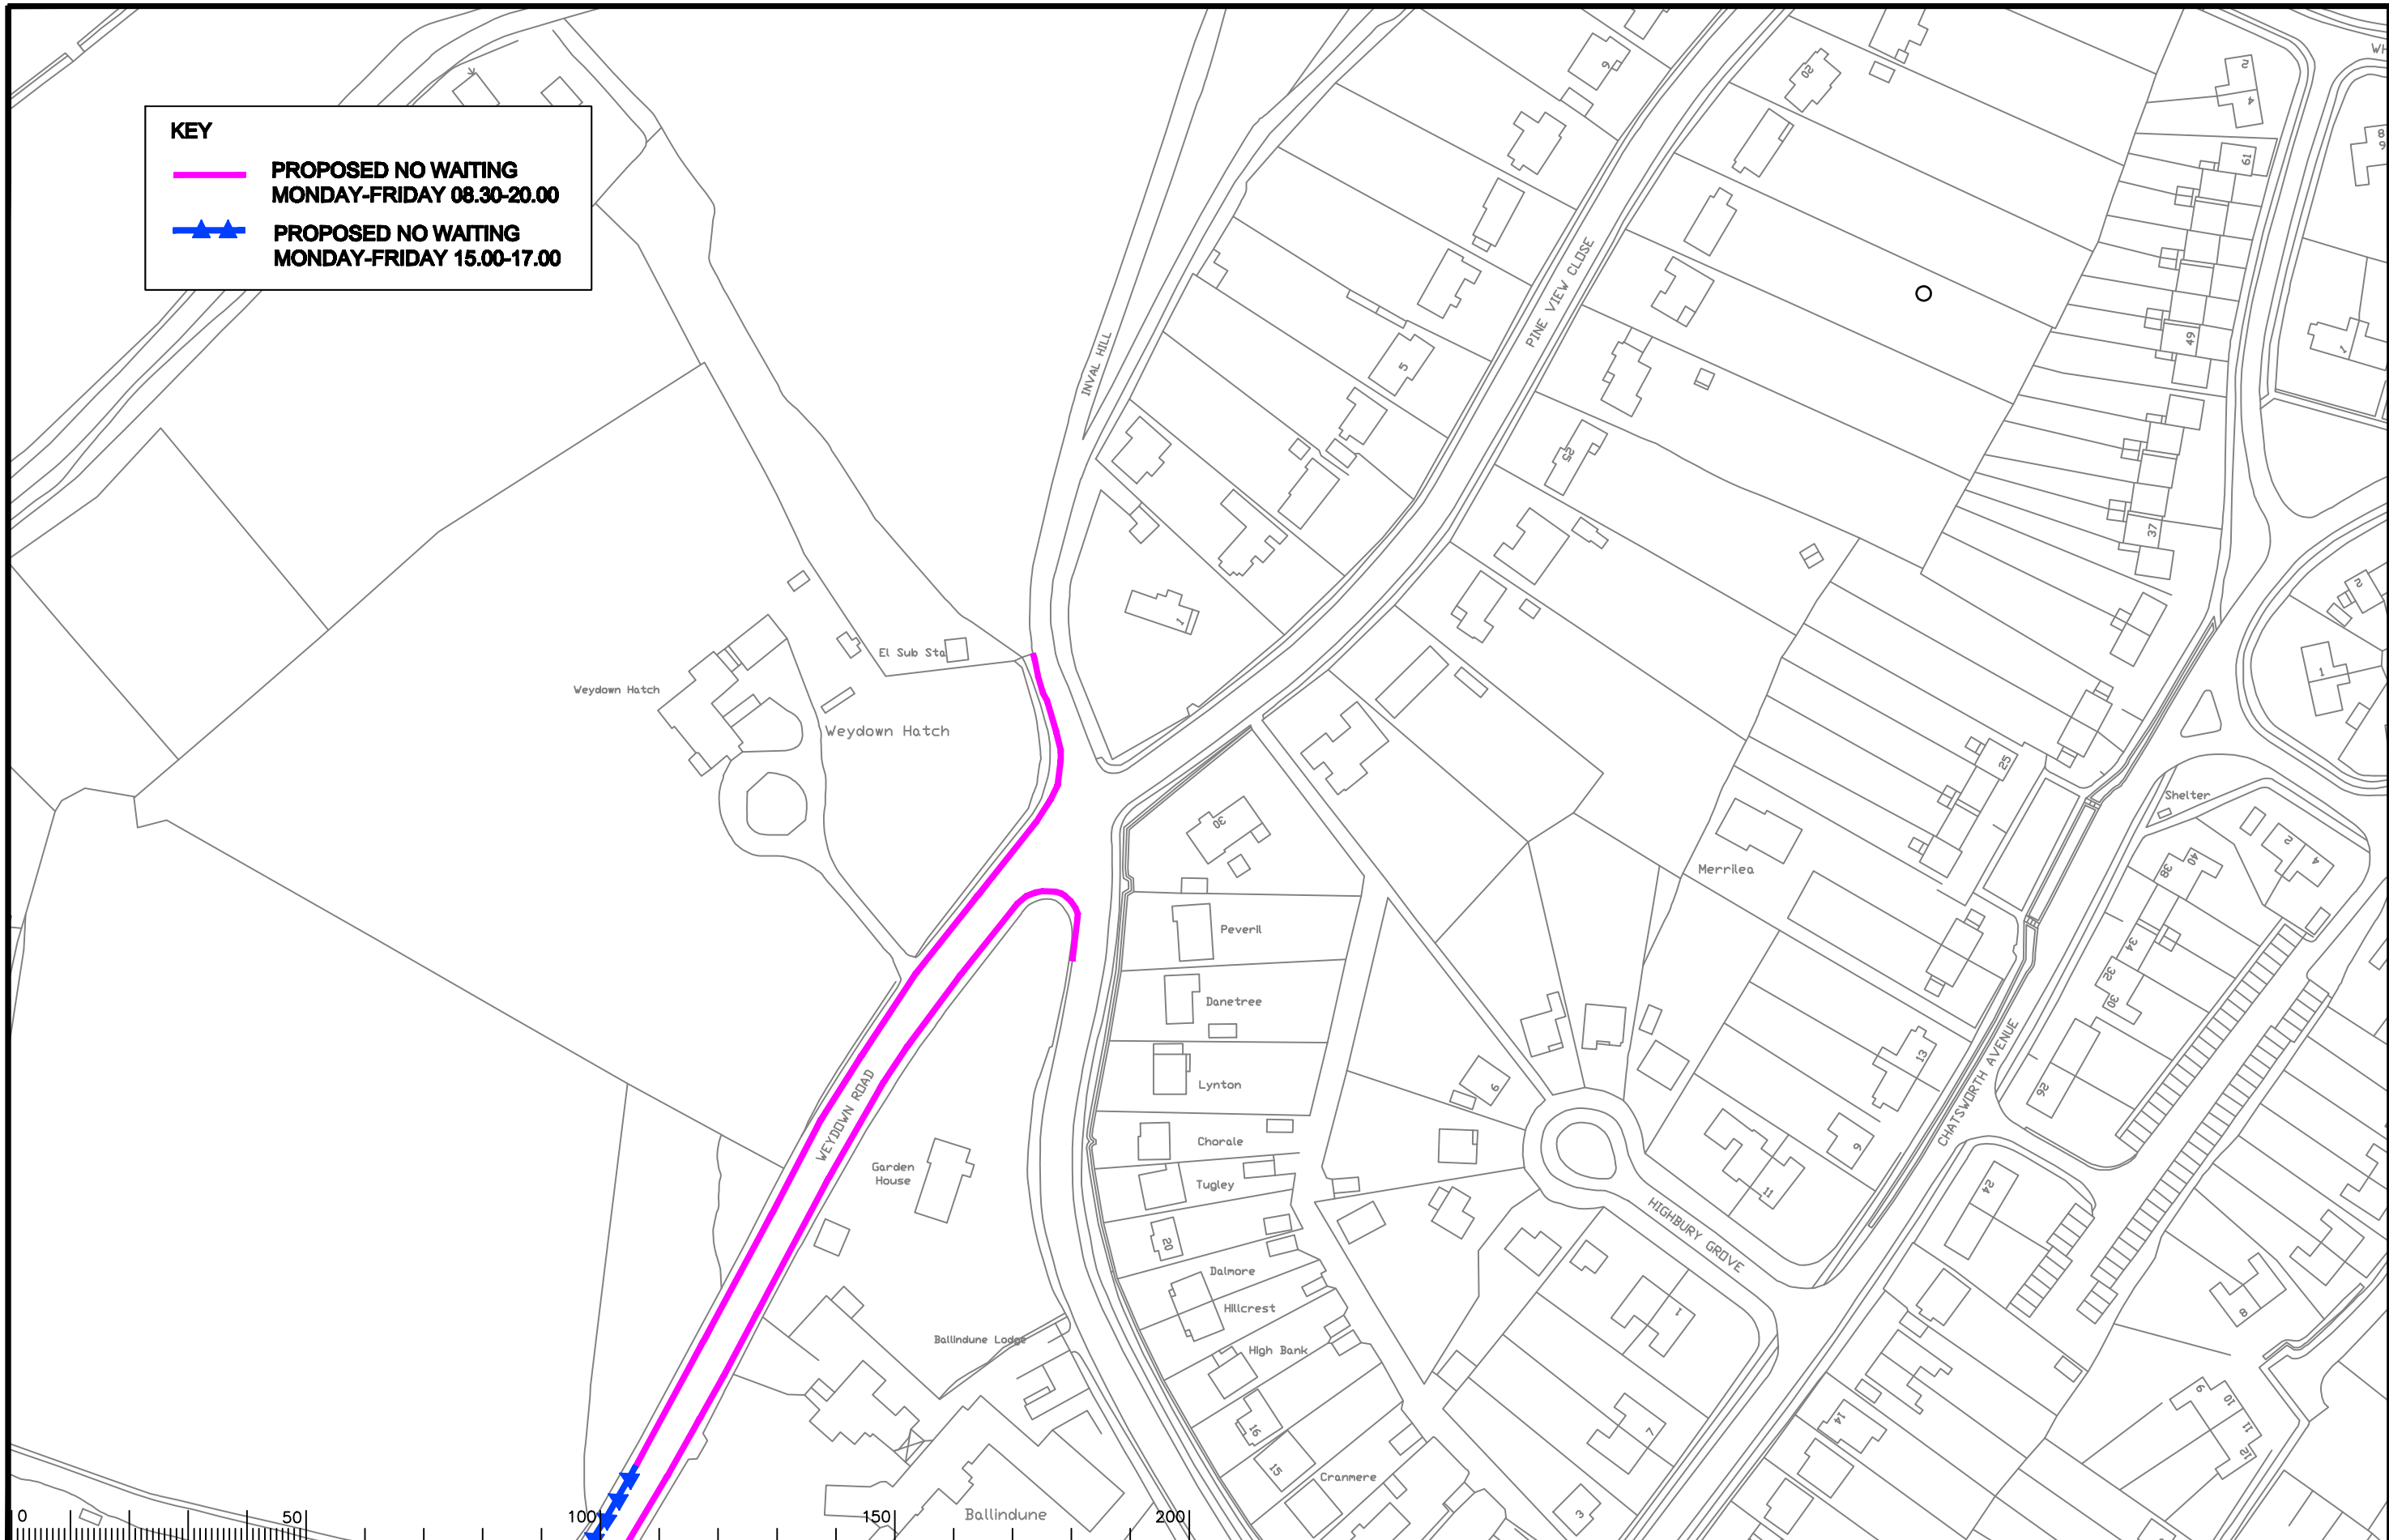

Notes

Rev.	Description	Drwn	Sig.	Date	Chkd	Sig.	Date	Appr	Sig.	Date

Rev.	Description	Drwn	Sig.	Date	Chkd	Sig.	Date	Appr	Sig.	Date

S:\Project-current\3282\WAV\CAD-Drawings\23 ADVERTISED\2011\24128.dwg

Scale 1:1250



Based upon the Ordnance Survey mapping with the permission of the Controller of Her Majesty's Stationery Office. Crown copyright. Unauthorised reproduction infringes Crown copyright and may lead to prosecution or civil proceedings. Surrey County Council LA 076872 1996.


Drawn by	CAH	Sig.	CAH	Date	09/11
Checked by	RH	Sig.	RH	Date	09/11
Approved by	DC	Sig.	DC	Date	09/11

Project

**WAVERLEY DPE
HASLEMERE**

IMPLEMENTED TRAFFIC ORDERS

SHEET OF



**SURREY
COUNTY COUNCIL**
Sustainable Development
Head of Transportation
24/11/11

Project No.	3282/WAV
Contract Sheet No.	-
Drawing No.	24128-
Rev.	-
Classification	ADVERTISED