
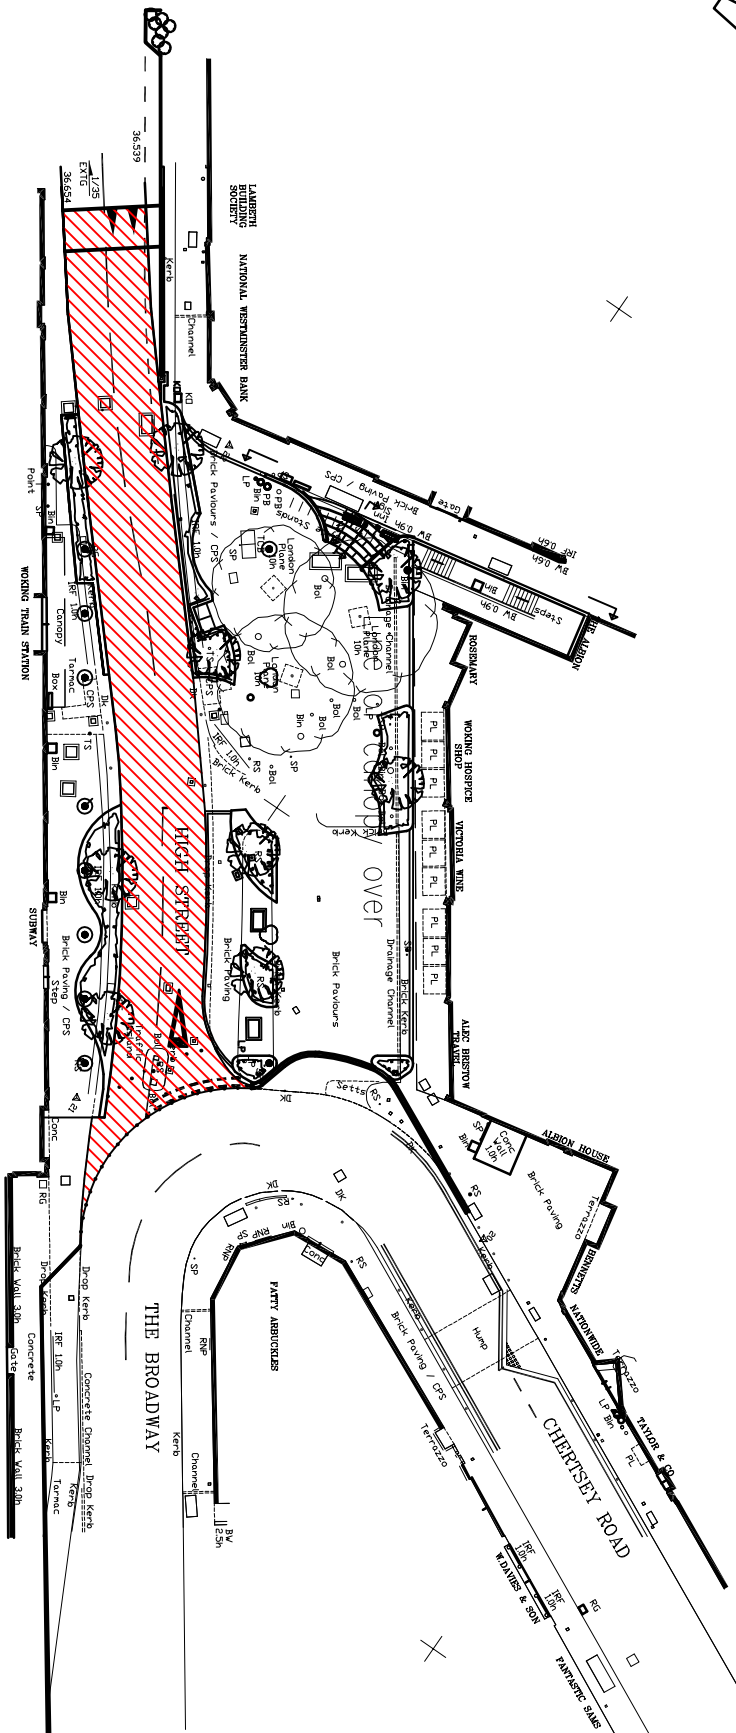



**KEY**



Proposed raised table



240 E

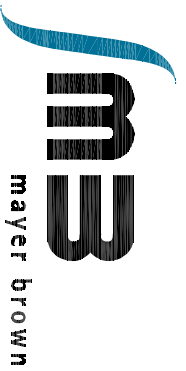

Proposed Raised Table

Scale 1:500 @ A4

WBCSTN/LCR/Figure 2