
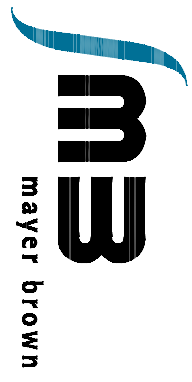
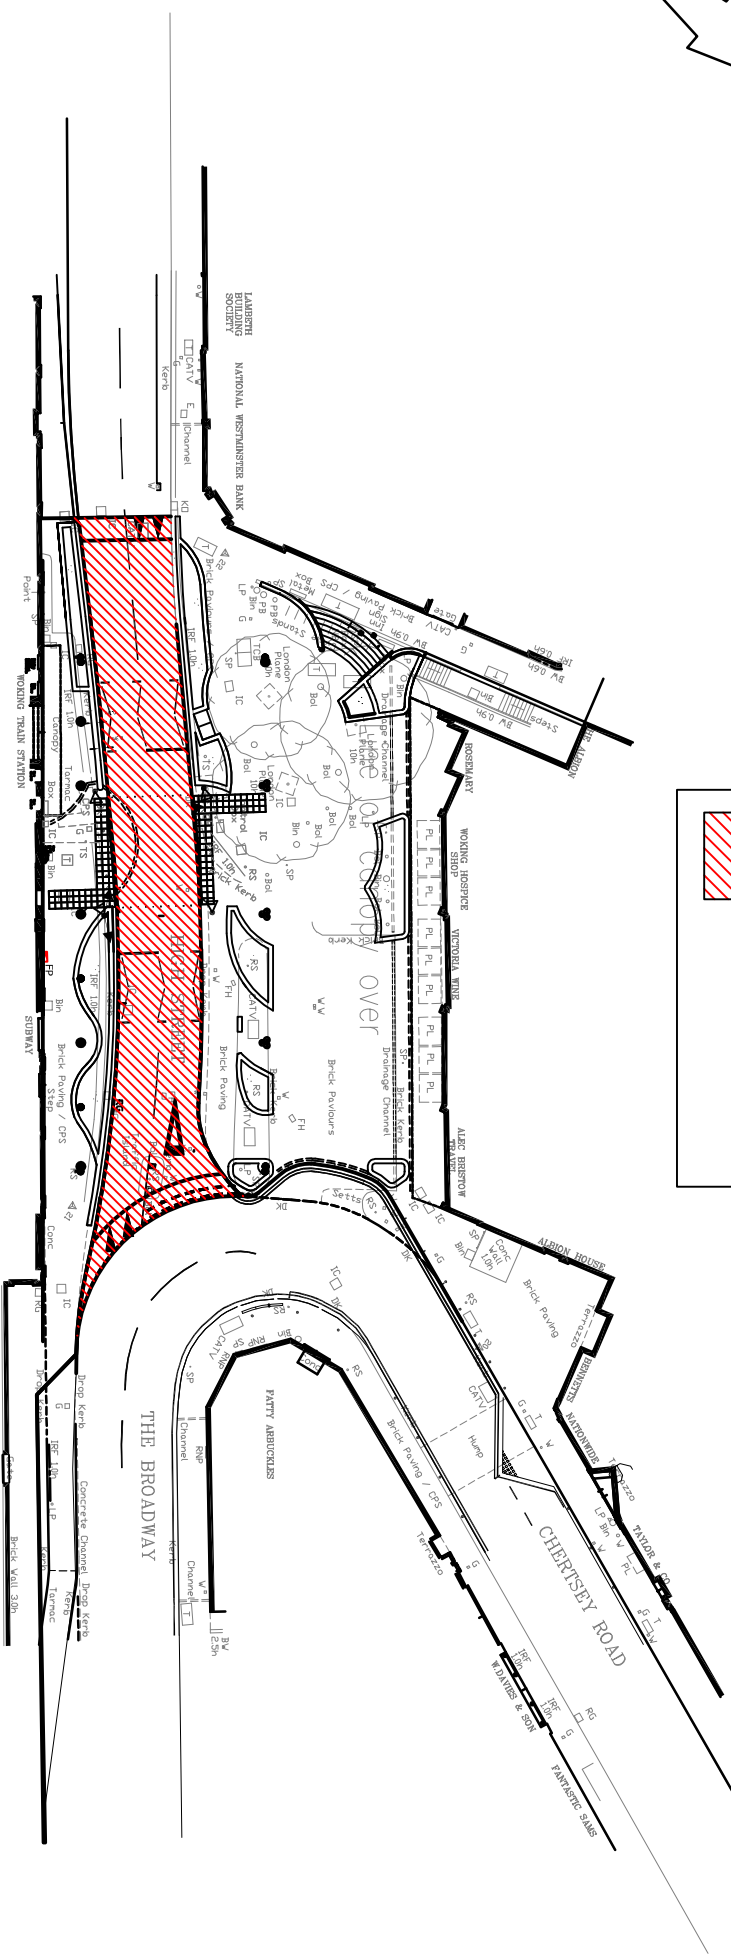


KEY



Proposed raised table



Proposed Raised Table

Scale 1:500 @ A4

WBCSTN/LCR/Figure 2A