

Lavender Park Road, West Byfleet - Location Plan




Date: 23/09/2005
 Printed by: TS
 Drawing No.:

Scale 1:1100

Reproduced from the Ordnance Survey mapping with the permission of the Controller of Her Majesty's Stationery Office © Crown copyright. Unauthorised reproduction infringes Crown copyright and may lead to prosecution or civil proceedings.



Surrey County Council, LAU768(2), 1996.

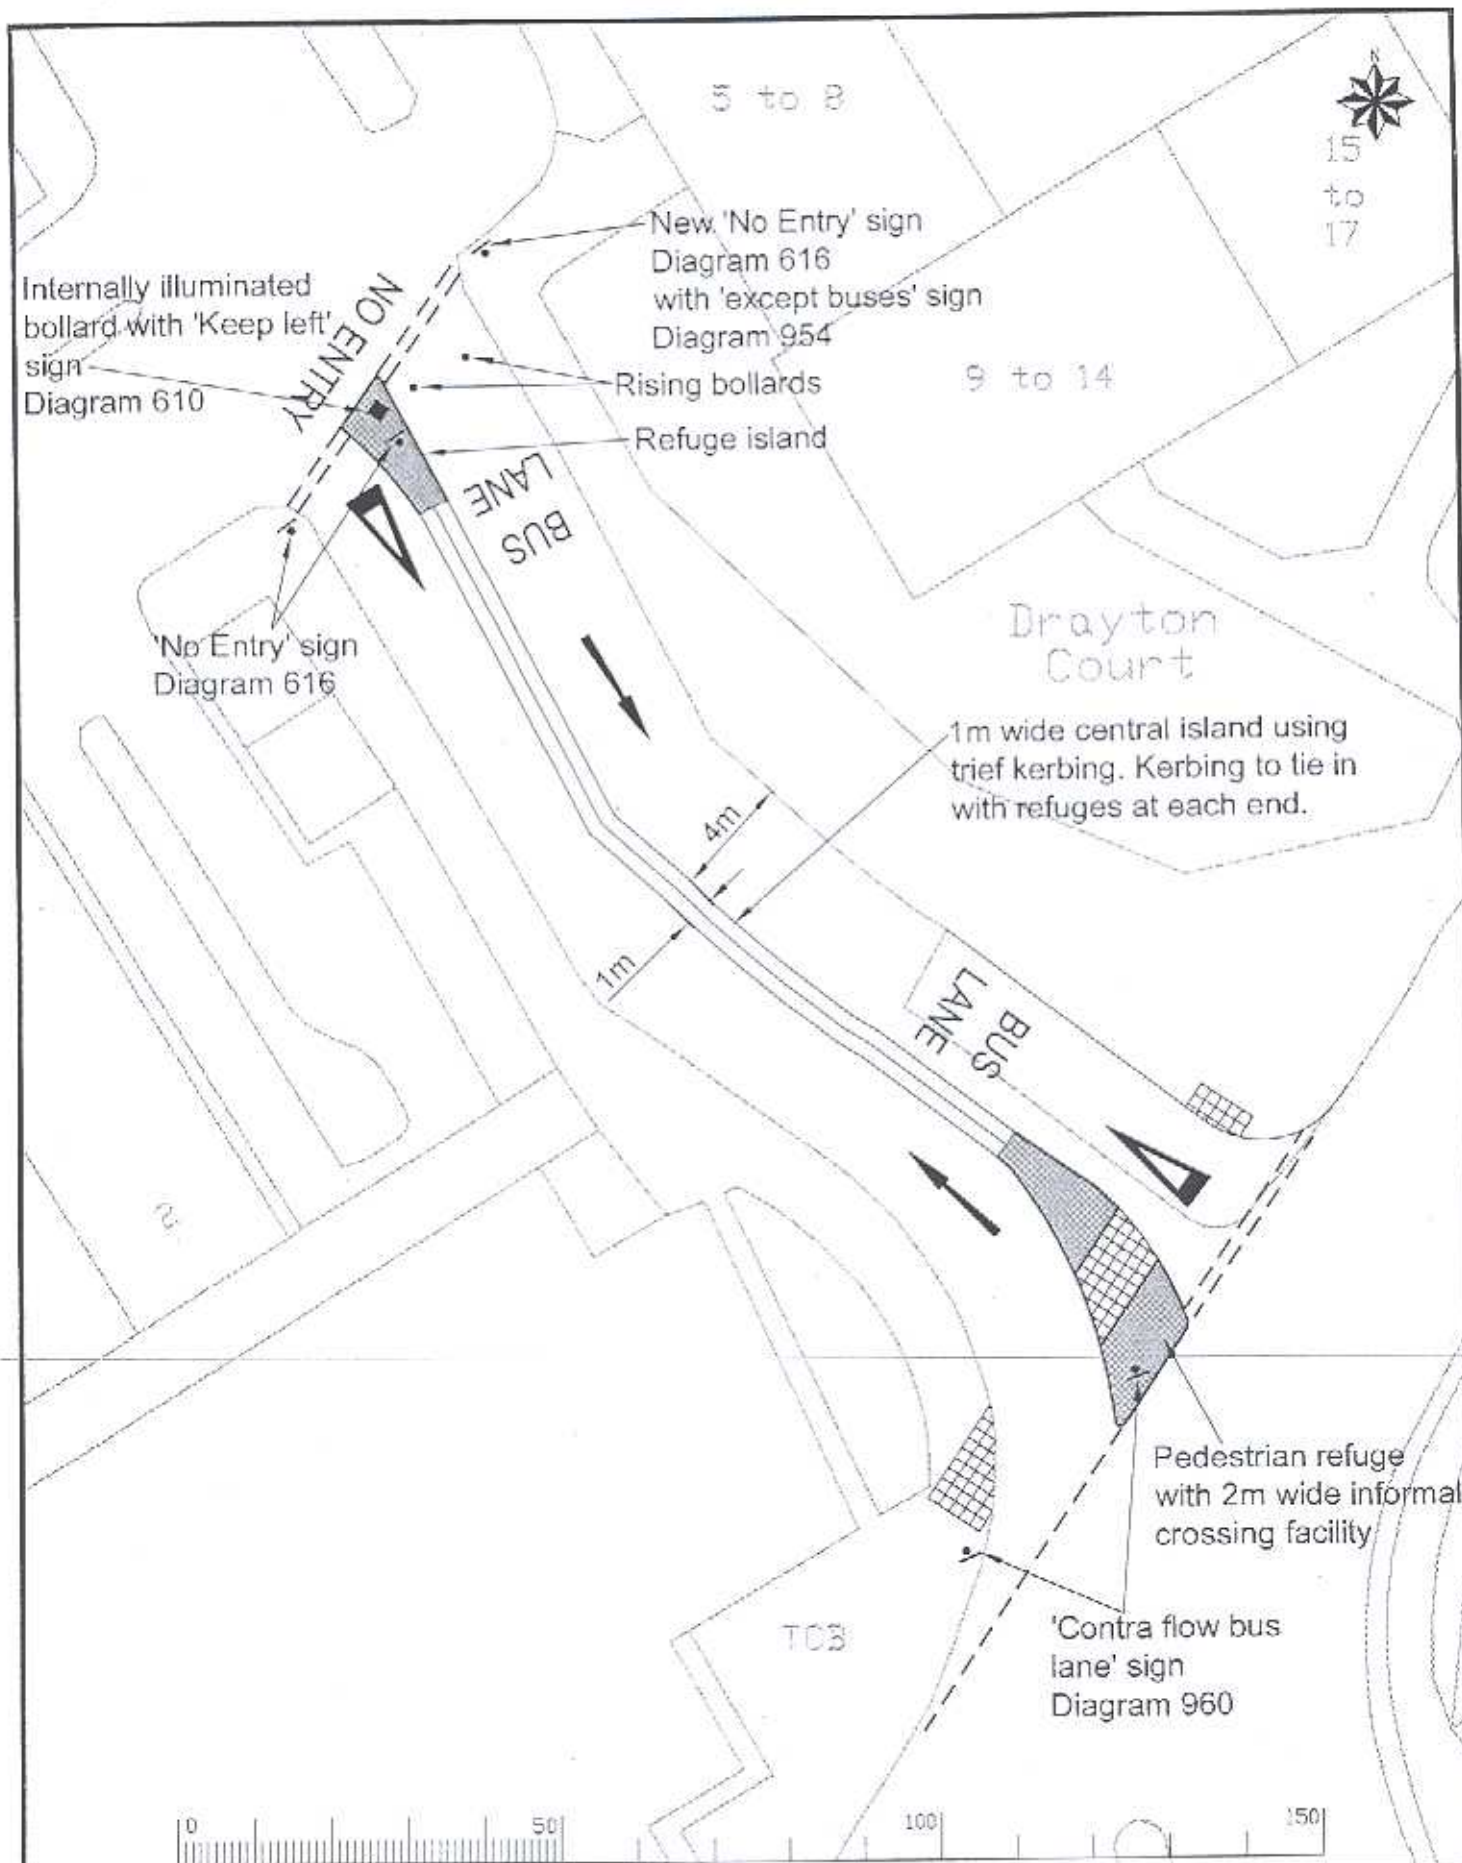

Based upon the Ordnance Survey map with the permission of the Controller of Her Majesty's Stationery Office. Crown Copyright. Unauthorised reproduction infringes Crown Copyright and may lead to prosecution or civil proceedings. Surrey County Council LA 076872 1996

LAVENDER PARK ROAD,
WEST BYFLEET

PROPOSED BUS LANE

Drawing No. 12014

Drawn by	TS	Sig.	Date	04.07.05
Checked by		Sig.	Date	
Authorised by		Sig.	Date	



SURREY COUNTY COUNCIL
Environment
Highways
Surrey

Project No.	
Contract	
Drawn	
Drawn No.	
Revision	
Classification	DRAFT