




BONSEY LANE - PROPOSED DOUBLE YELLOW LINES
 (existing School Keep Clear markings in Hoebrook Close are not shown)

	Date:	07/04/2006	Reproduced from the Ordnance Survey mapping with the permission of the Controller of Her Majesty's Stationery Office © Crown copyright. Unauthorised reproduction infringes Crown copyright and may lead to prosecution or civil proceedings.	
	Printed by:	kdp		
Drawing No.:		12158	Surrey County Council, LA076872, 1996.	
Scale		1:500		



HOEBROOK CLOSE - PROPOSED REPOSITIONING OF SCHOOL KEEP CLEAR MARKINGS.

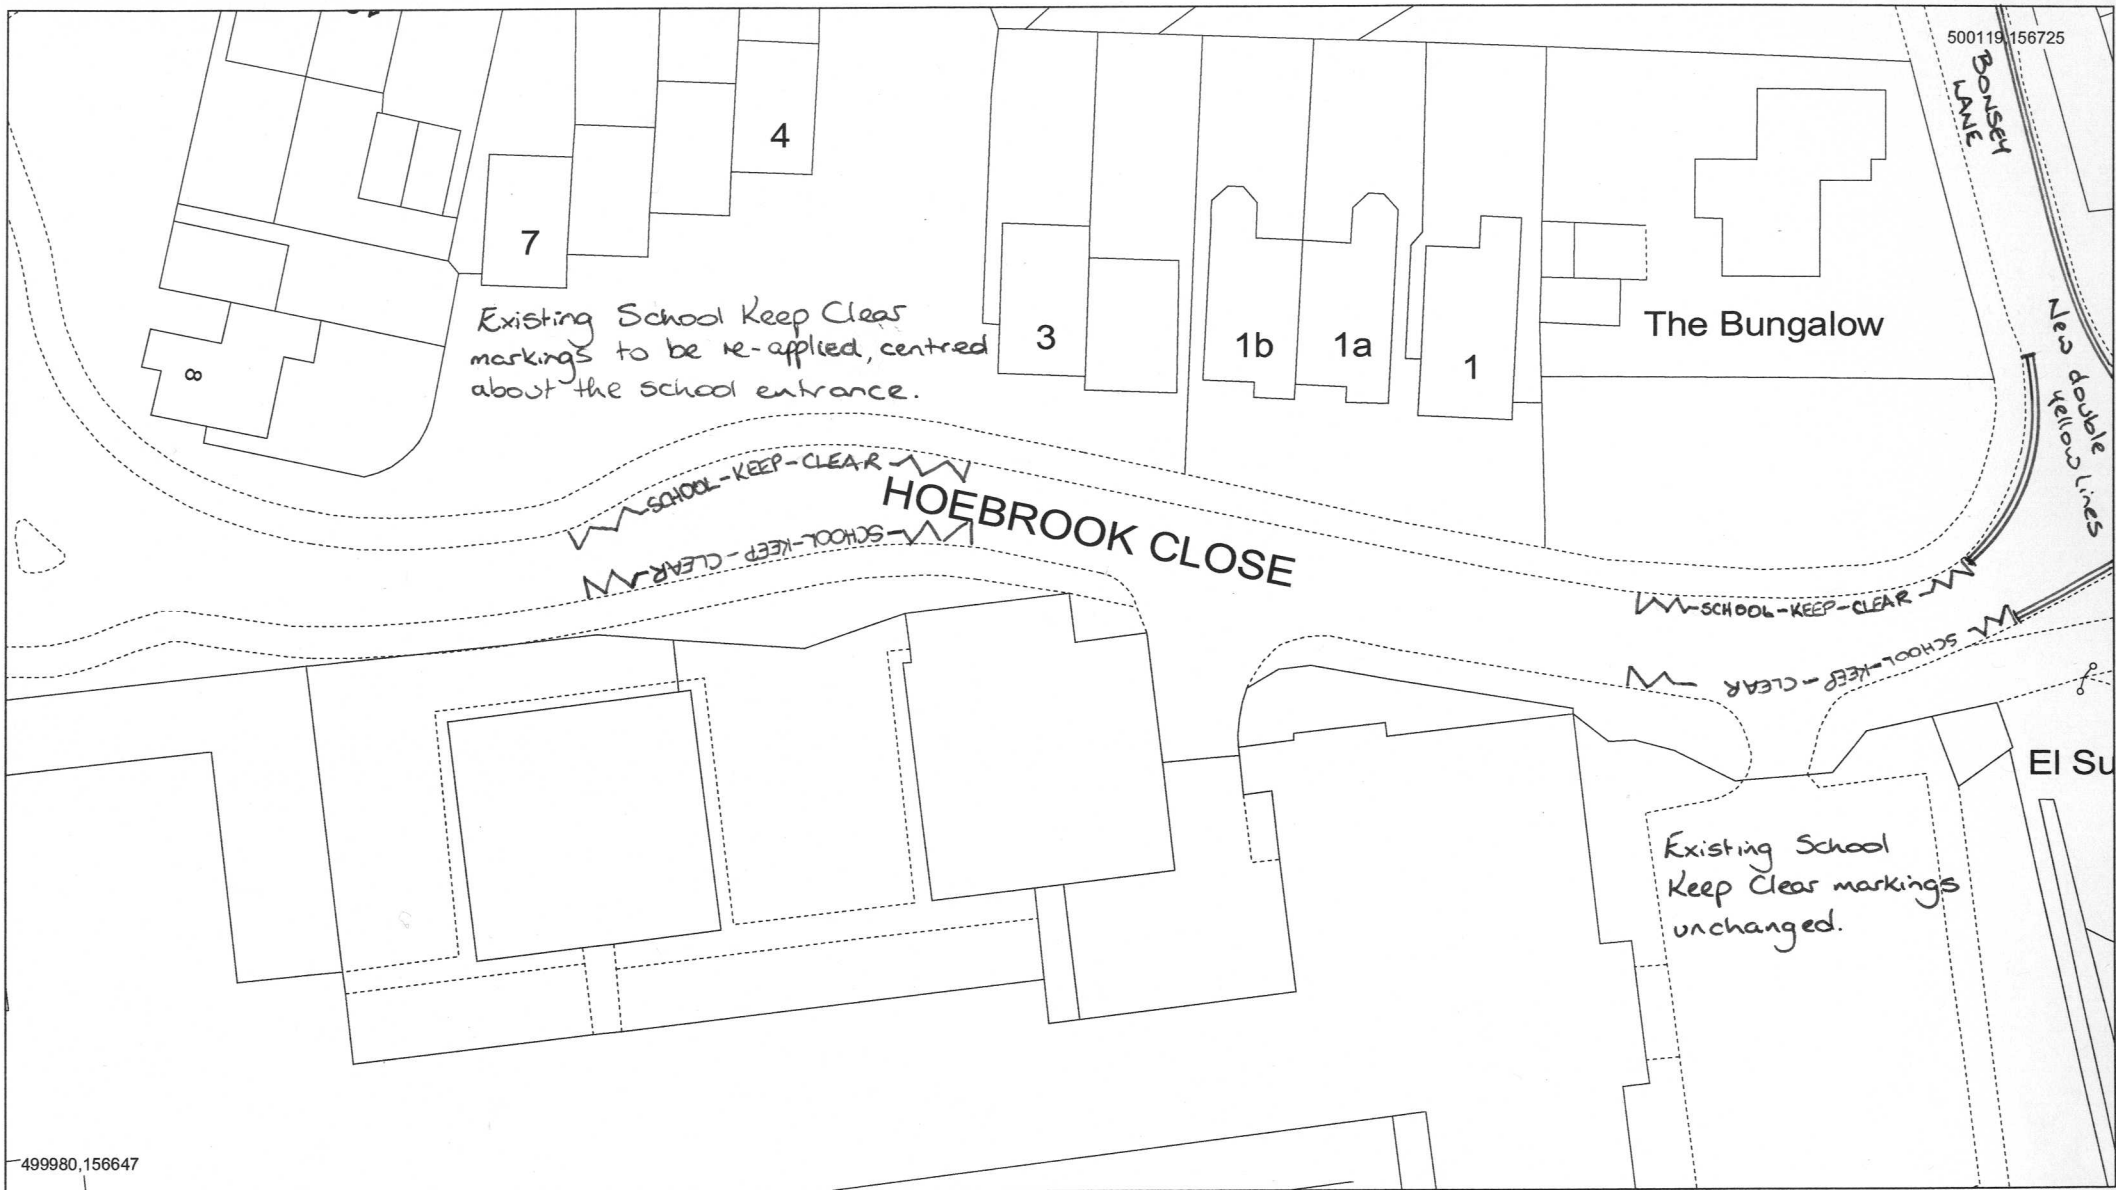

Date: 07/04/2006

Printed by: kdp

Drawing No.: 12159

Scale 1:500

'Reproduced from the Ordnance Survey mapping with the permission of the Controller of Her Majesty's Stationery Office © Crown copyright. Unauthorised reproduction infringes Crown copyright and may lead to prosecution or civil proceedings.'



Surrey County Council, LA076872, 1996.